



FRONT ELEVATION


Planning Permit No. B 18805
APPROVED
 SUBJECT TO THE CONDITIONS IN THIS OFFICE LETTER.
 No. B 18805/15 Date: 06.09.2009
 FOR MEMBER SECRETARY
 MADRAS METROPOLITAN
 DEVELOPMENT AUTHORITY
 MADRAS - 600 008, 285

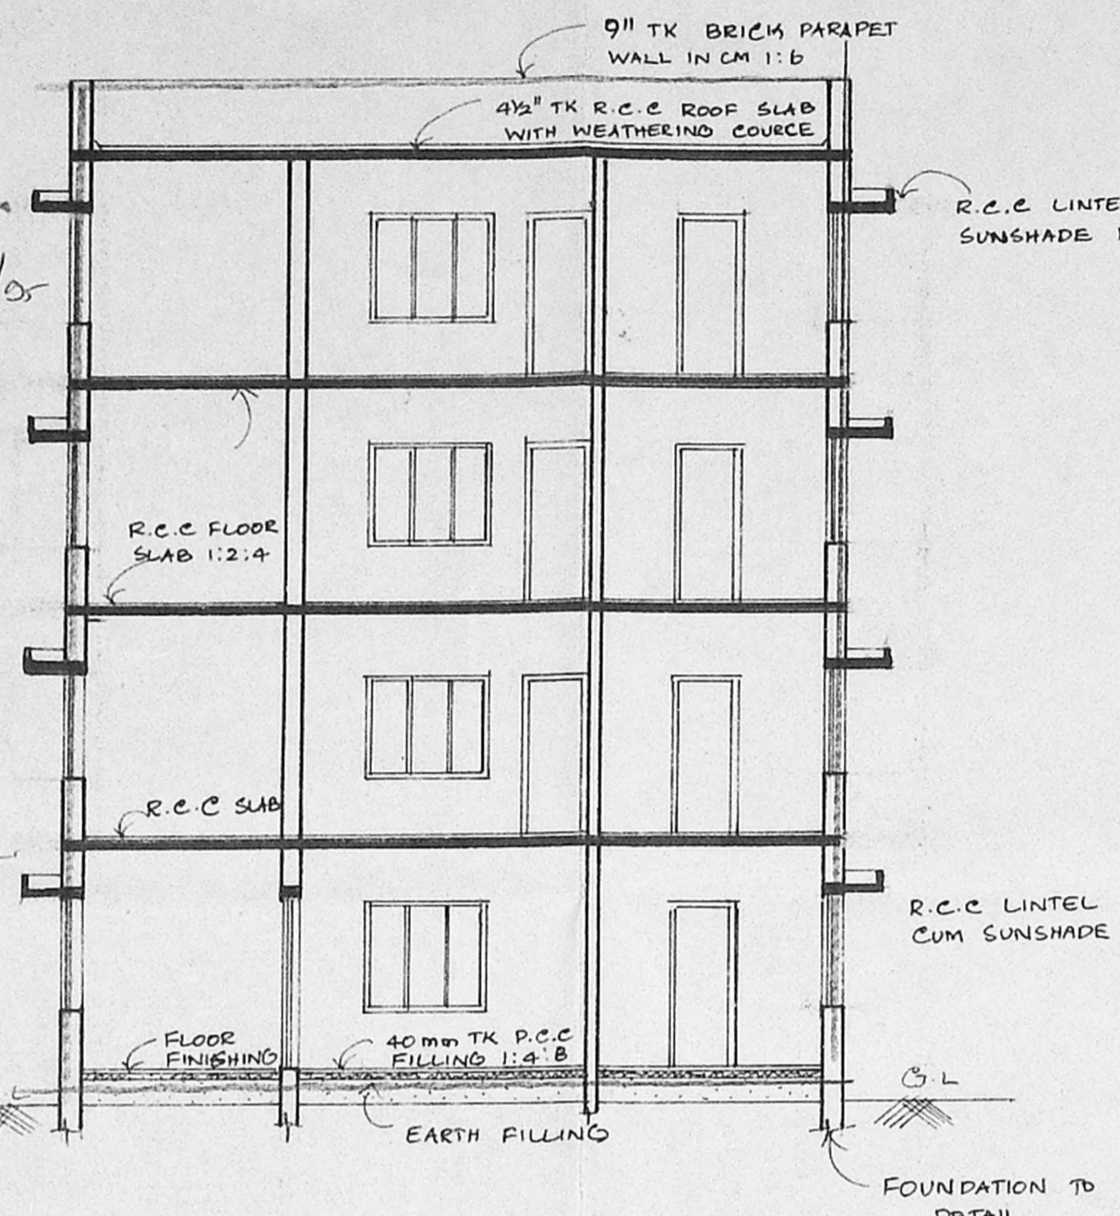


SECTION ON AA

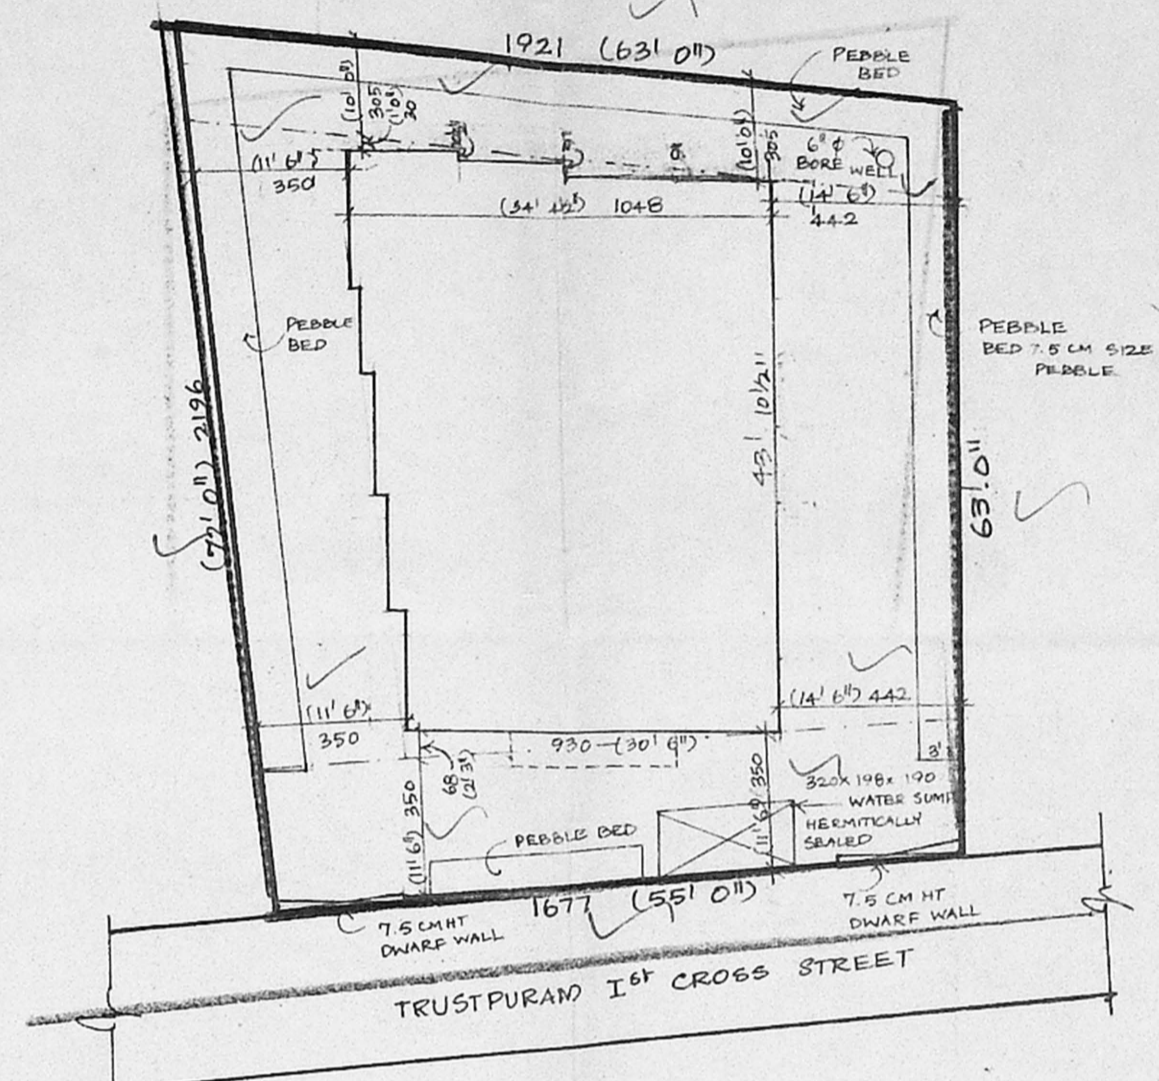


SITE PLAN SCALE 1:200 (1"=16'0")

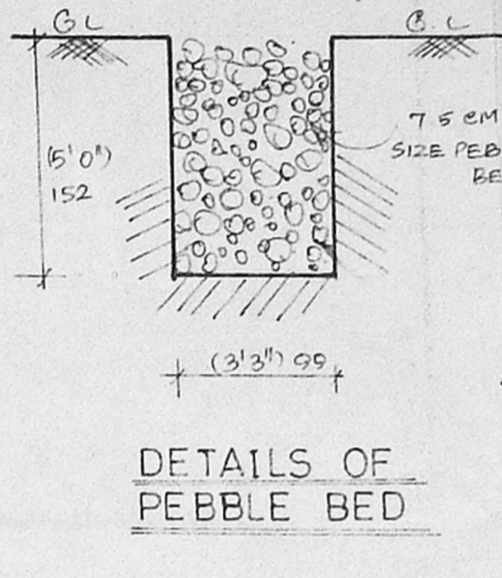


DETAILS OF PEBBLE BED

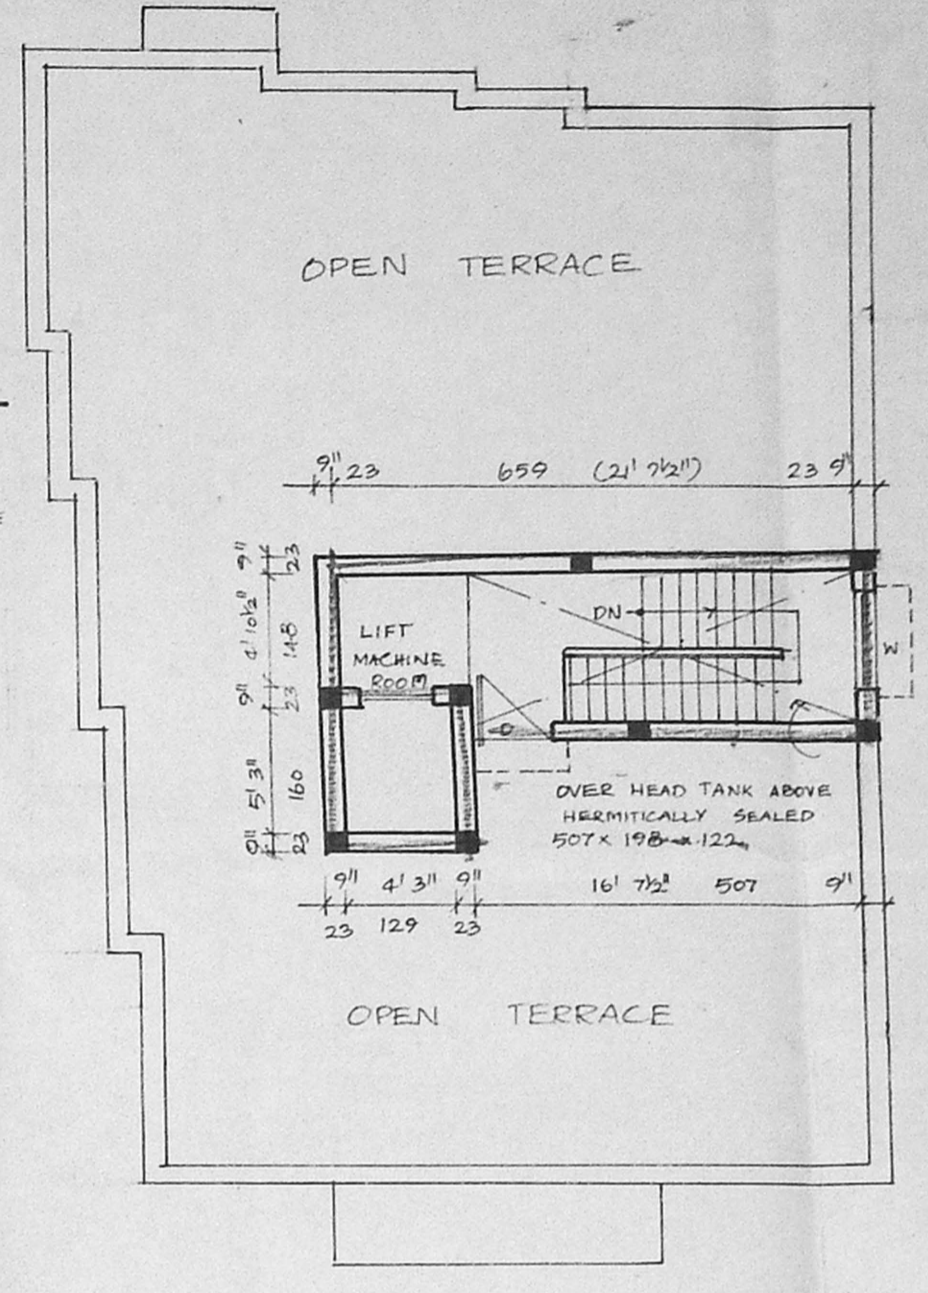

TERRACE FLOOR PLAN

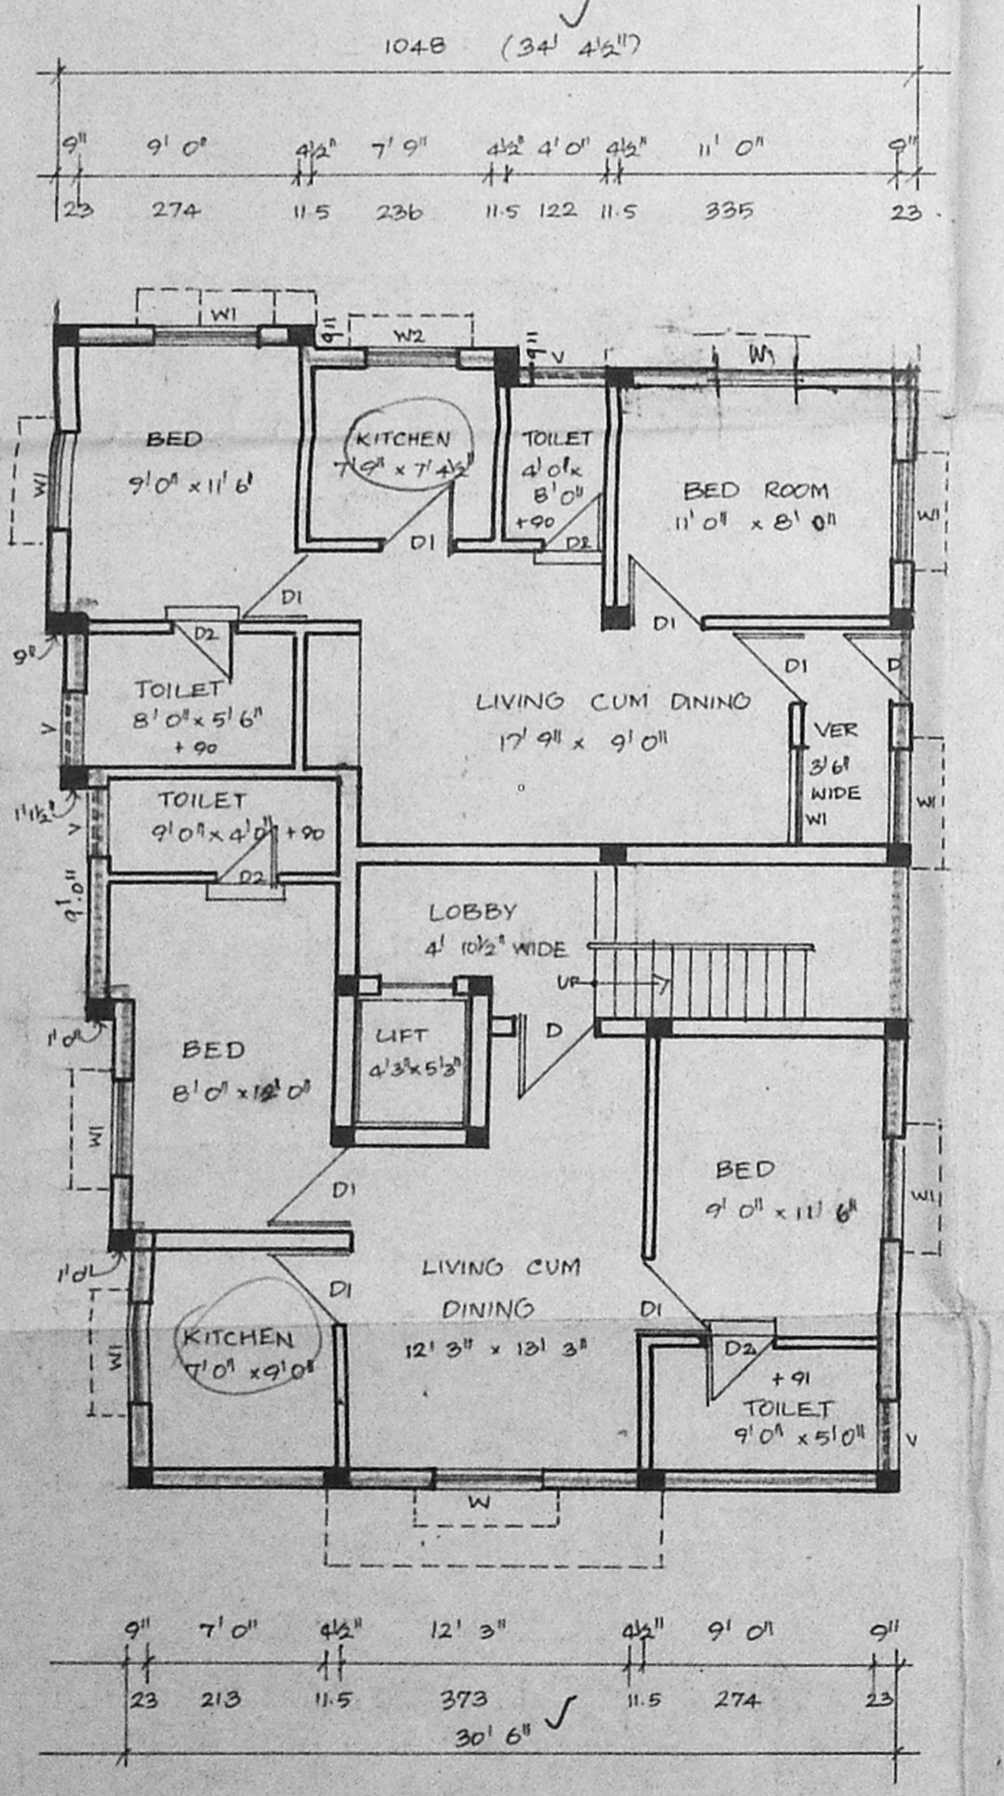


GROUND FLOOR PLAN

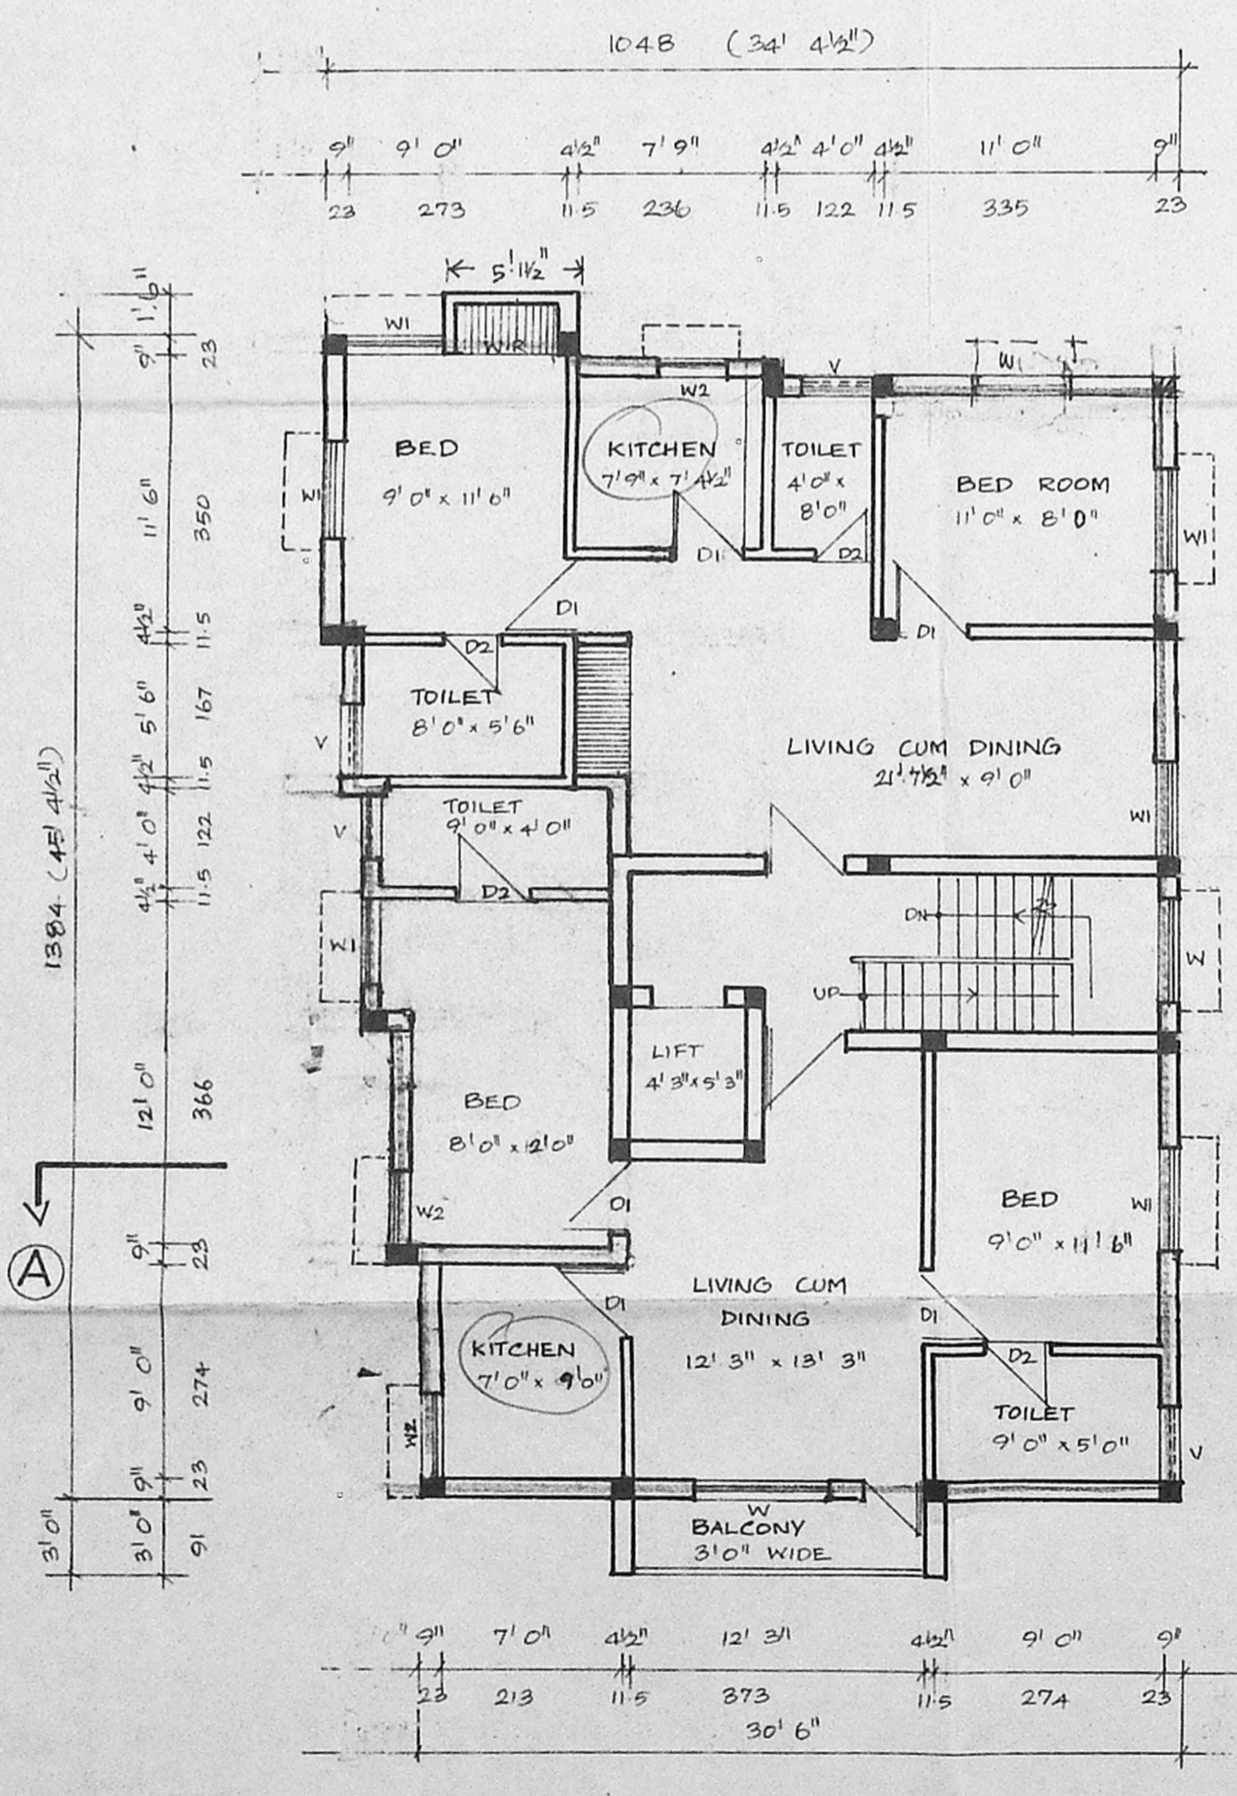


TYPICAL FLOOR PLAN

FIRST FLOOR & SECOND FLOOR PLAN

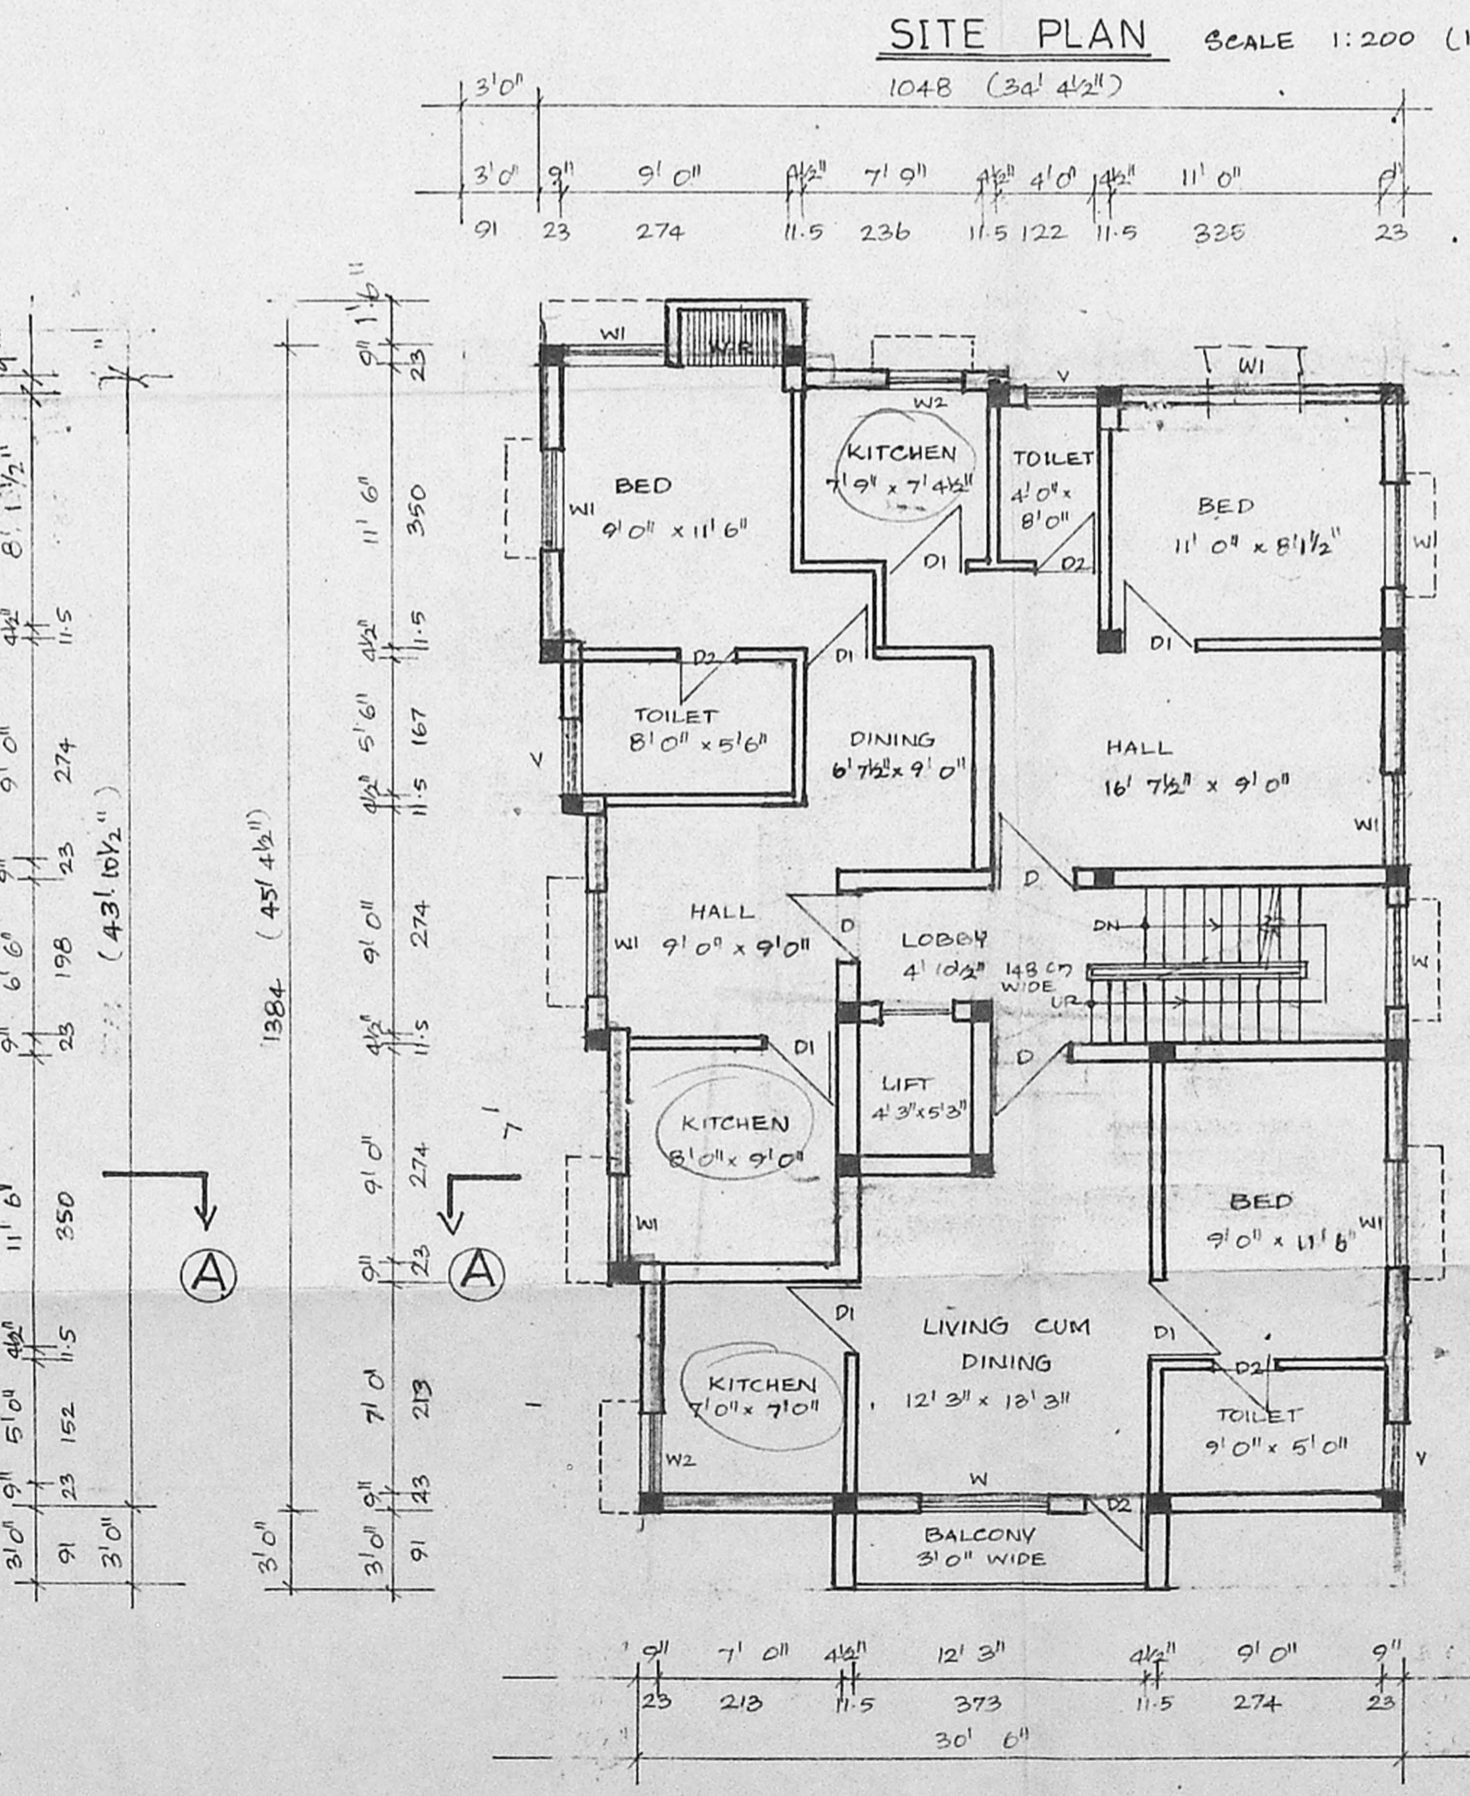

THIRD FLOOR PLAN

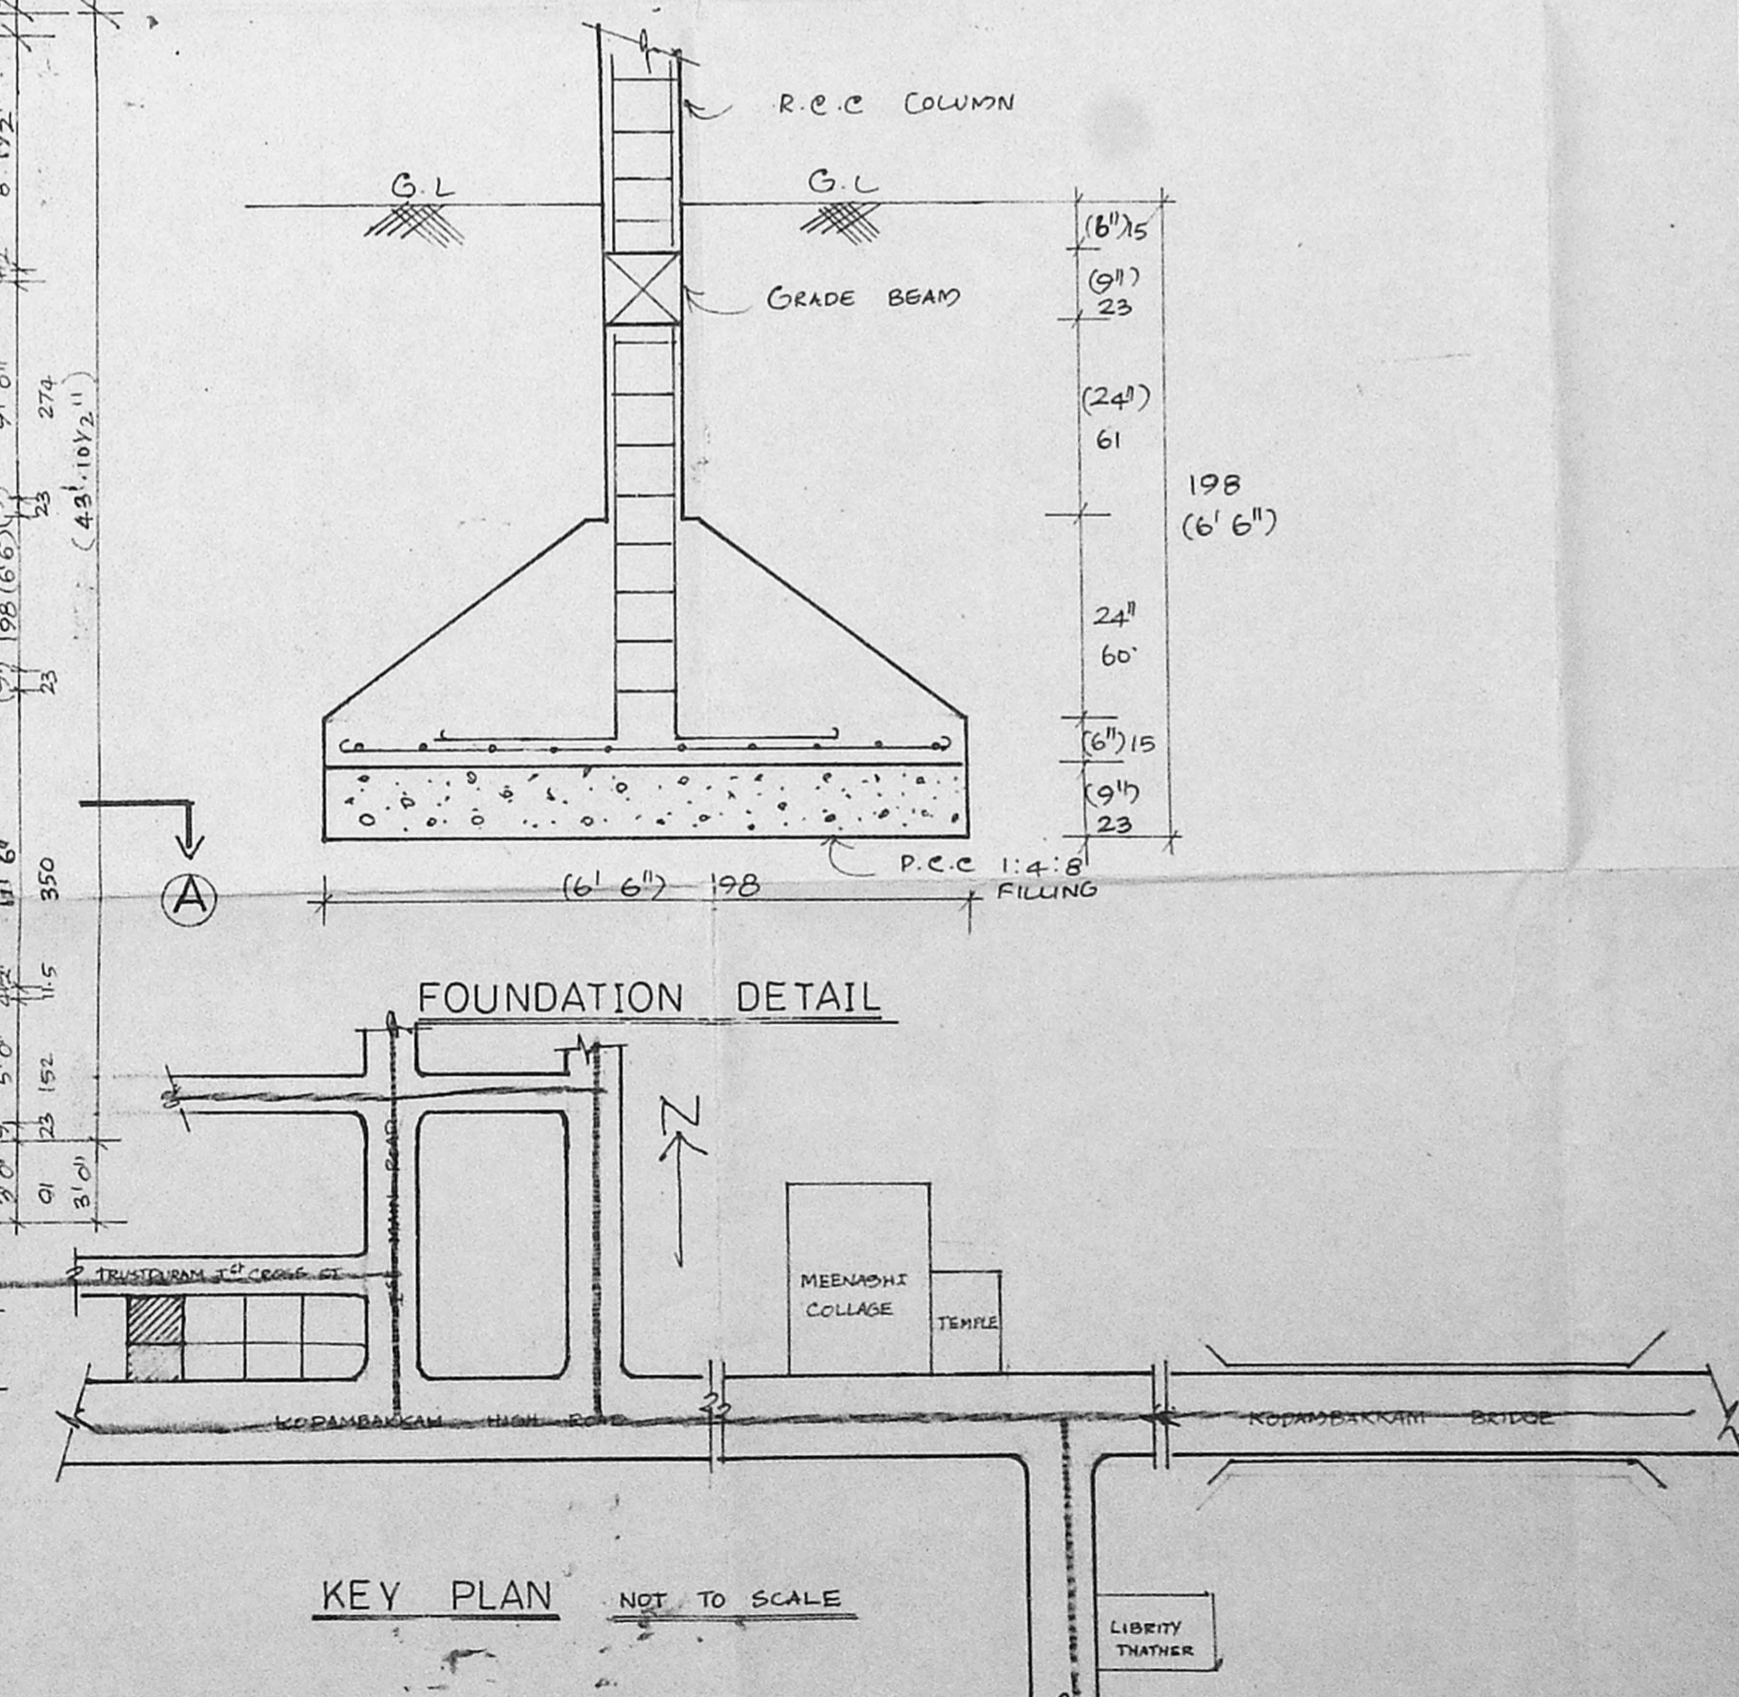

KEY PLAN NOT TO SCALE

FOUNDATION DETAIL

SCHEDULE OF JOINARY	
D	FLUSH DOOR 2'6" x 7'0" 198 x 213
D1	FLUSH DOOR 3'0" x 7'0" 228 x 213
D2	FLUSH DOOR 2'6" x 7'0" 198 x 213
W	WOODEN GLAZED WINDOW 5'0" x 4'6" 152 x 137
W1	DO (MMDA) 122 x 127
W2	DO (MMDA) 91 x 137
V	GLAZED VENTILATOR 2'6" x 2'6" 91 x 61

COLOUR INDEX	
PROPOSED ROAD BOUNDARY	

AREA STATEMENT		
TOTAL PLOT AREA	3972.00 SFT	369.15 Sq.M
GROUND FLOOR AREA		134.500 m ²
FIRST FLOOR AREA		139.00 m ²
SECOND FLOOR AREA		139.00 m ²
THIRD FLOOR AREA		139.00 m ²
TOTAL BUILT UP AREA		551.50 m ²
PLOT COVERAGE	40%	
F.S.I	1.49	

PLAN SHOWING THE PROPOSED RESIDENTIAL FLATS AT DOOR NO:14 T.S.NO 56 BLOCK NO.24 TRUSTPURAM 1st CROSS STREET PULIYUR DIVISION MADRAS CENTRAL TALUK.

SCALE 1:100 (1"=8'0")
 ALL DIMENSION ARE IN CENTIMETER

OWNER'S
 Power Agent
 for Mrs. Uma Chandran.

LICENSED SURVEYOR
 S. Durairam
 S. DURAIRAM DURAIRAMIAN
 B.E., A.M.S.E., F.I.V.A.R.I.S., M.Ch.
 Chartered Engineer, Madras Industrial Constructions
 License No. 10000, Corporation of Madras.