


FIRST, SECOND & THIRD FLOOR PLANS

APPROVED
 SUBJECT TO THE CONDITIONS IN
 THIS OFFICE LETTER.
 No. B/18428/308A/B/95
 Date: 01.9.95
 For Member Secretary
 Tamil Nadu State
 Development Authority
 Madras - 600 020.

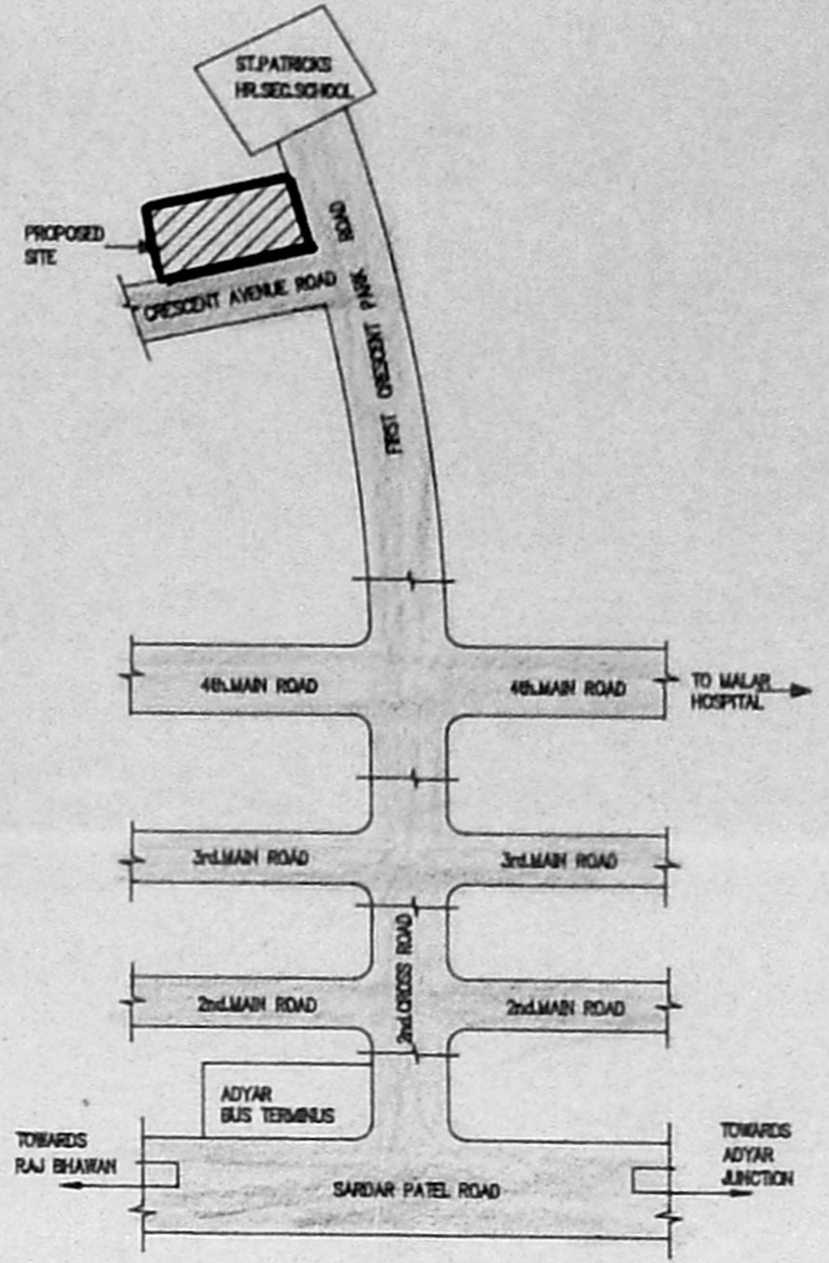

KEY PLAN
(NOT TO SCALE)

LEGEND	
CODE	SIZE
FD1	2.74 x 2.18
FD2	2.36 x 2.16
D1	1.00 x 2.18
D2	0.91 x 2.18
D3	0.76 x 2.18
D4	0.76 x 2.44
W5	1.475 x 1.37
W6	1.475 x 0.875
W8	1.175 x 0.875
W9	0.975 x 1.37
V2	0.61 x 0.94
J	2.21 x 1.37

SPECIFICATION	
SL.NO	DESCRIPTION
1.	P.C.C. 1:4:8 IN FOUNDATION
2.	SAND FILLING IN FOUNDATION
3.	BRICK WORK IN C.M. 1:5
4.	R.C.C. WORK FOR SLABS, LINTELS & BEAMS Etc.
5.	PLASTERING IN C.M. 1:5 EXTERNAL & 1:4 INTERNAL
6.	MOSAIC TILED FLOORING.
7.	WEATHERING COURSE OF BRICK JELLY LIME CONC.

AREA STATEMENT

PLOT AREA	1.223.94 M ²
BUILT UP AREA	1834.6046 M ²

COLOUR INDEX

PROPOSED CONSTRUCTION	
BOUNDARY OF SITE	
ROAD	

R.No	DATE	REVISIONS	INITIAL
1	12-07-94	1:100	0

PROPOSED CONSTRUCTION OF FLATS
 AT DOOR No : 11,
 FIRST CRESCENT PARK ROAD,
 GANDHI NAGAR, ADYAR,
 MADRAS - 600 020,
 PLOT No : 4
 T.S. No : 6 (new) S.No. 1 (OLD),
 BLOCK No : 33 OF KOTTUR VILLAGE,
 TALUK : MYLAPORE - TRIPLICANE
 CORP.DIV. No : 151 (new) 137 (old)
 ZONE No : 10 (new) 10 (old)



S. Prudhhan
 FOR SELF & AS POA AGENT

Srinanthan
 FOR SELF & AS POA AGENT

OWNER'S SIGNATURE


PK. SUBRAMANIAN
 B.E., M.E. (Struct.)
 Chartered Civil Engineer
 Licensed Surveyor-Class-I

LICENSED SURVEYOR L.S. No : 306 94/95

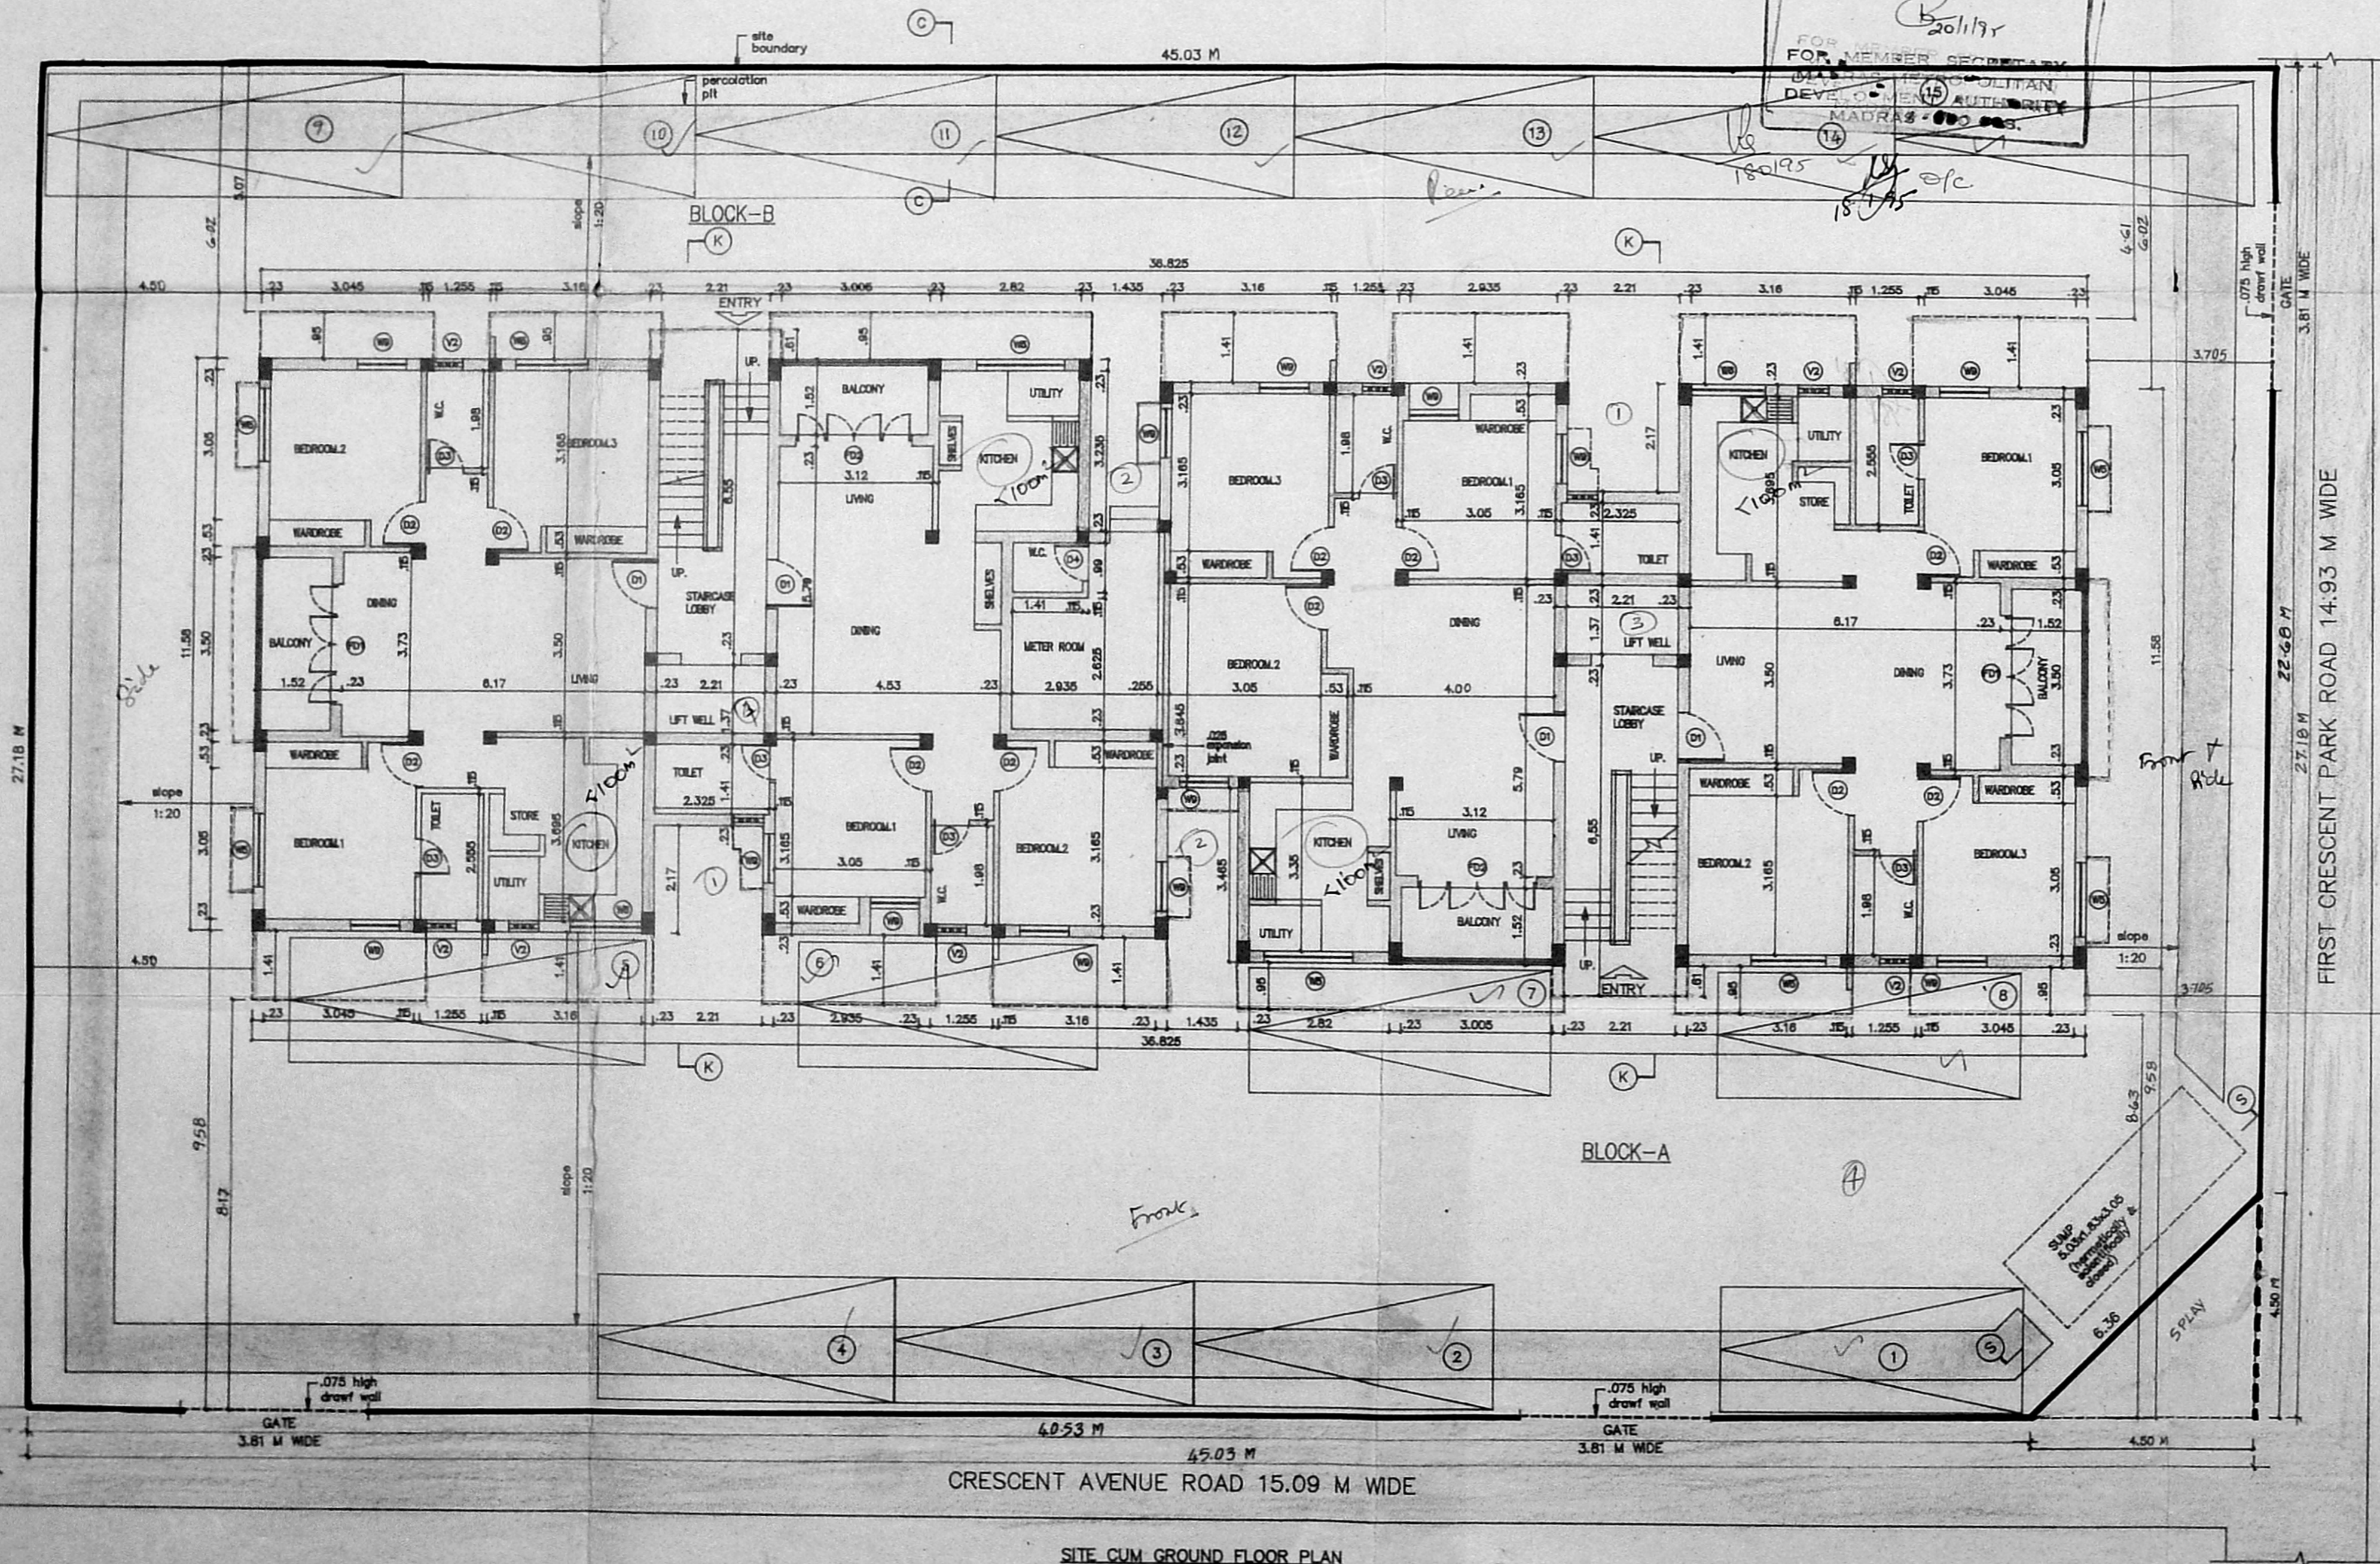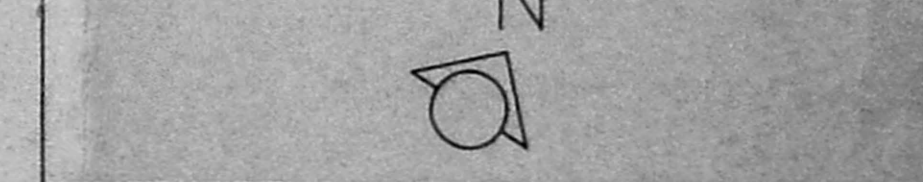


CRESCENT AVENUE ROAD 15.09 M WIDE

SITE CUM GROUND FLOOR PLAN

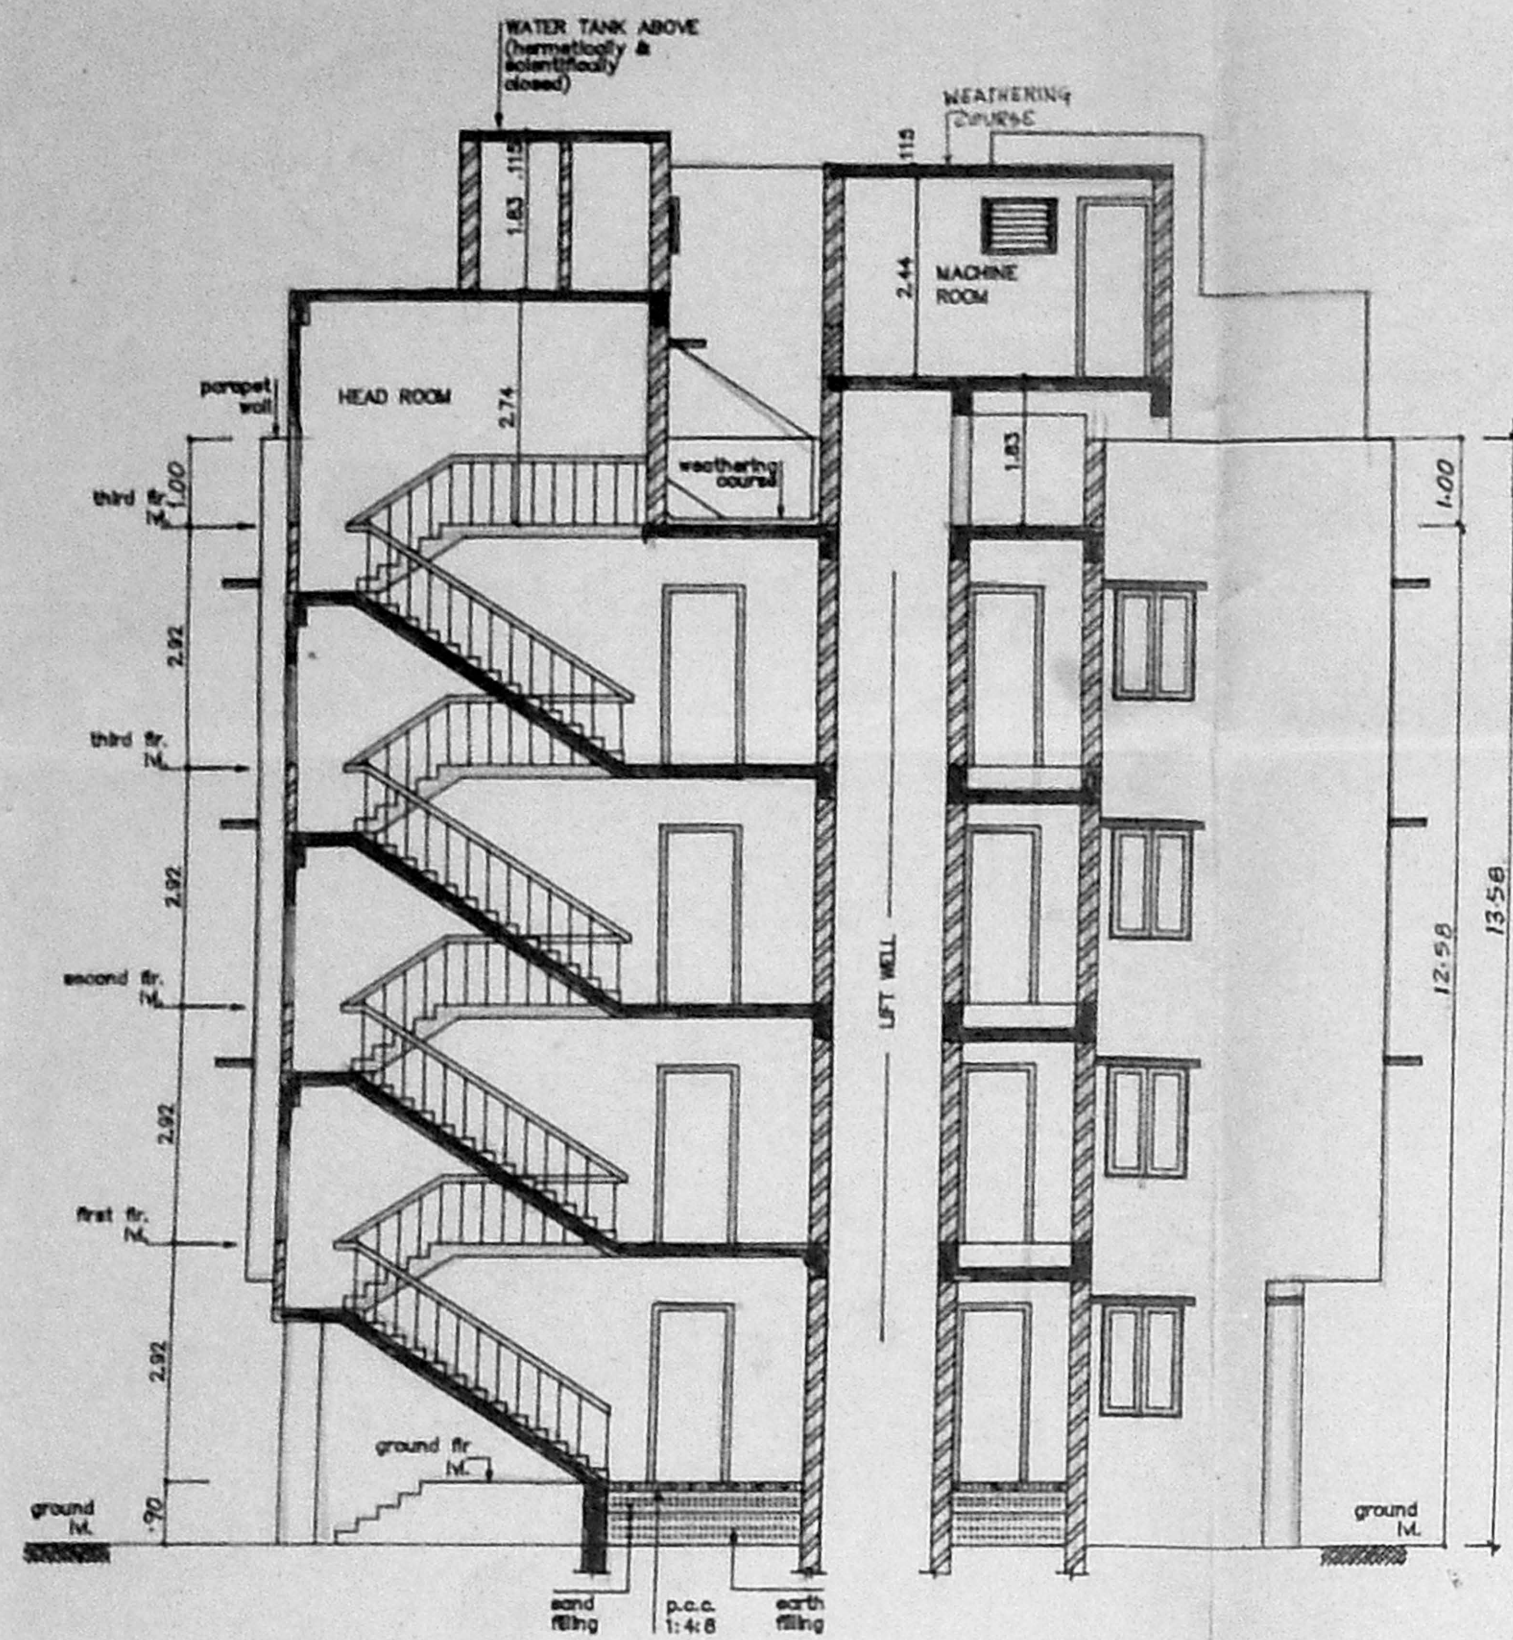


SECTION - KK

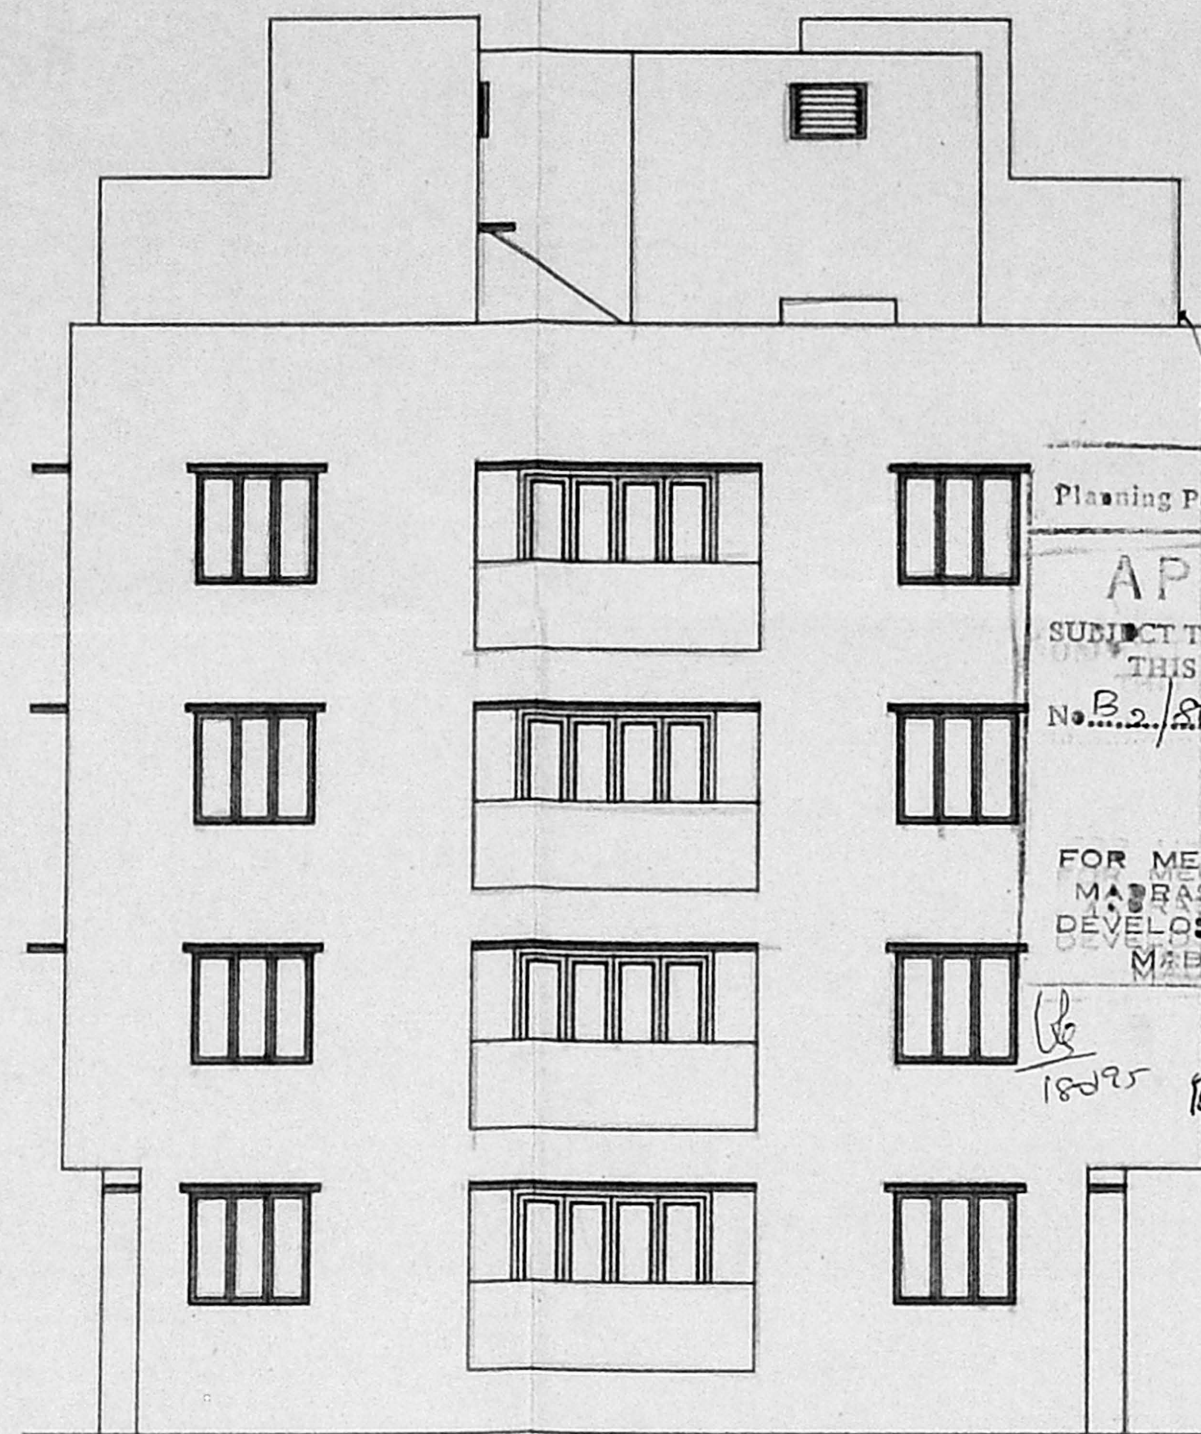


FRONT ELEVATION


Planning Permit No. B.184.28/20/B/B/95
APPROVED
 SUBJECT TO THE CONDITIONS IN THIS OFFICE LETTER.
 No. B.2.2/20/B/B/95 Date: 01.05.95
 B.2.2/95
 FOR MEMBER SECRETARY
 MADRAS METROPOLITAN
 DEVELOPMENT AUTHORITY
 MADRAS - 600 006.

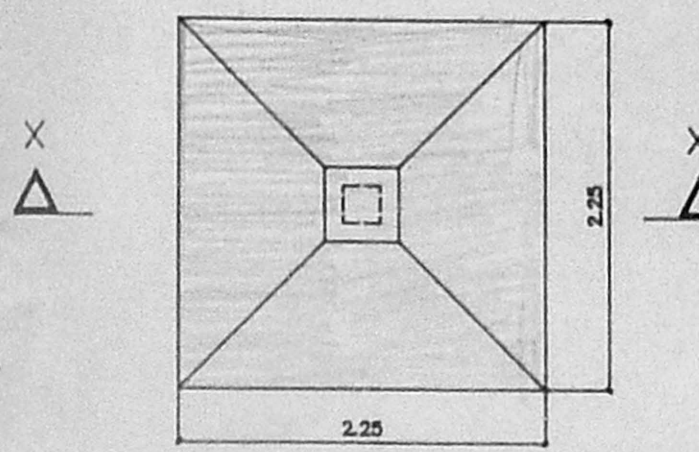


PLAN OF FOUNDATION
SCALE 1:50

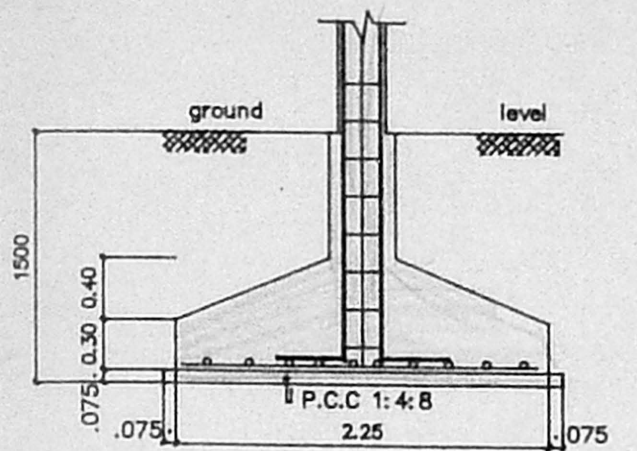


SECTION - XX

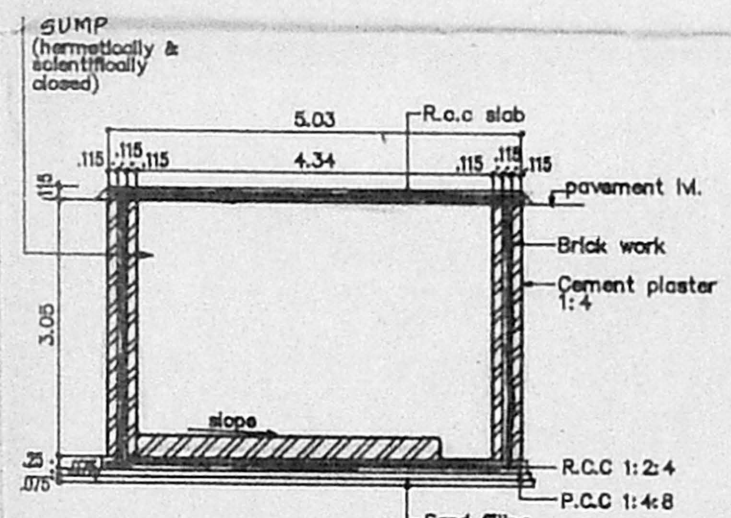


SECTION SS
SECTION OF SUMP
SCALE 1:100

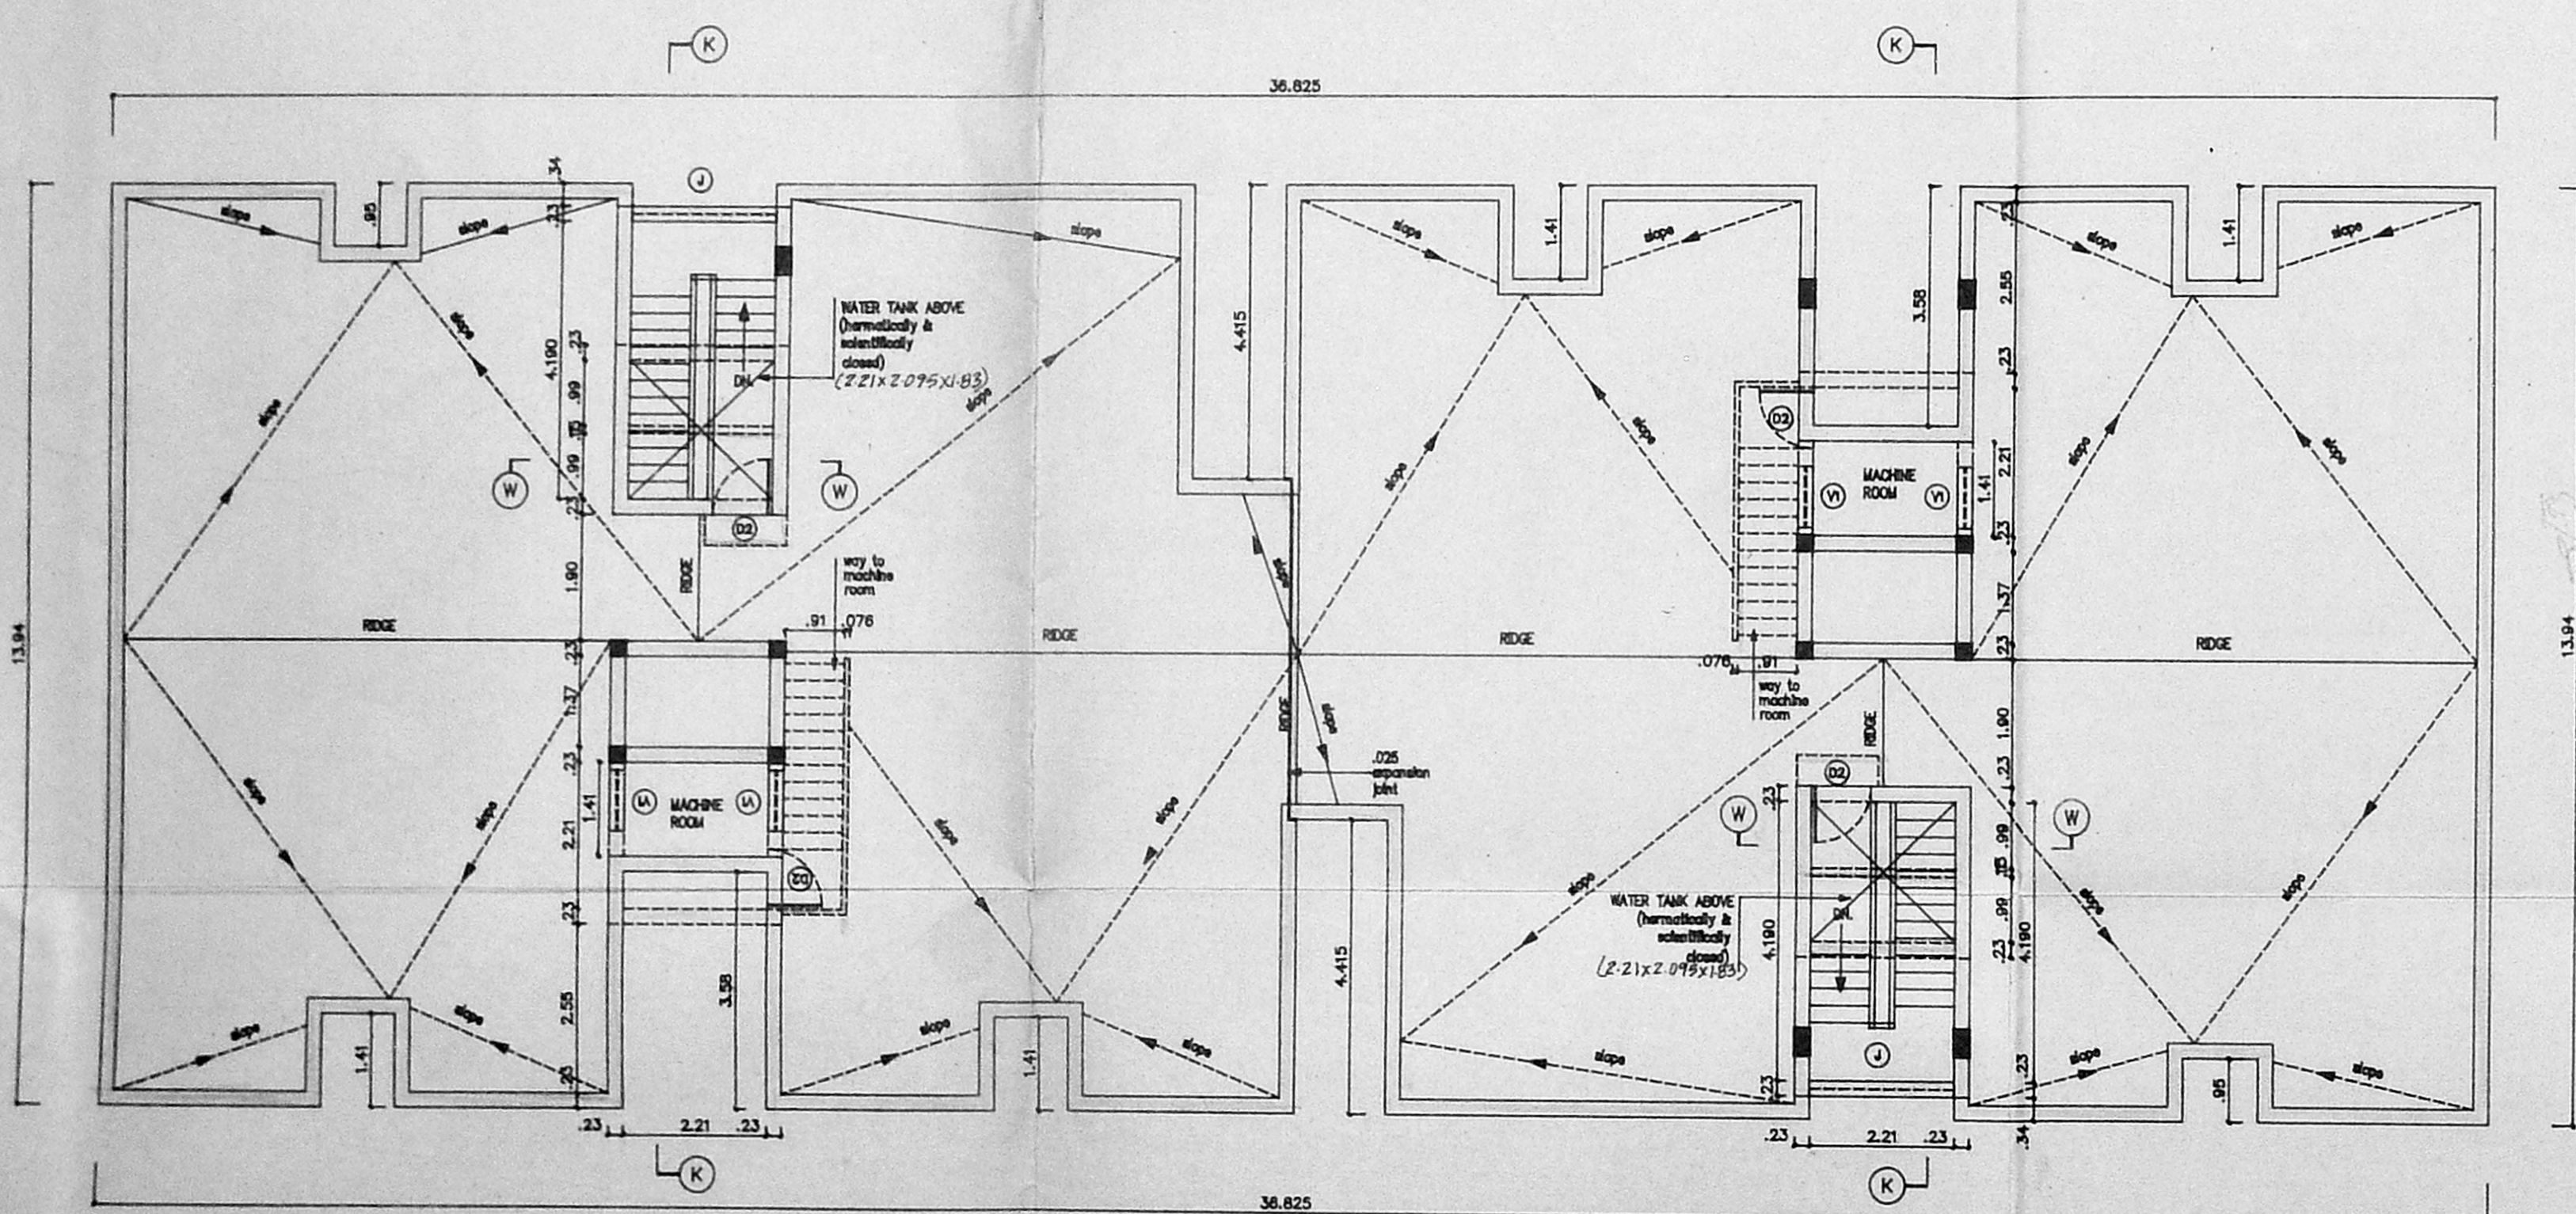

TERRACE FLOOR PLAN

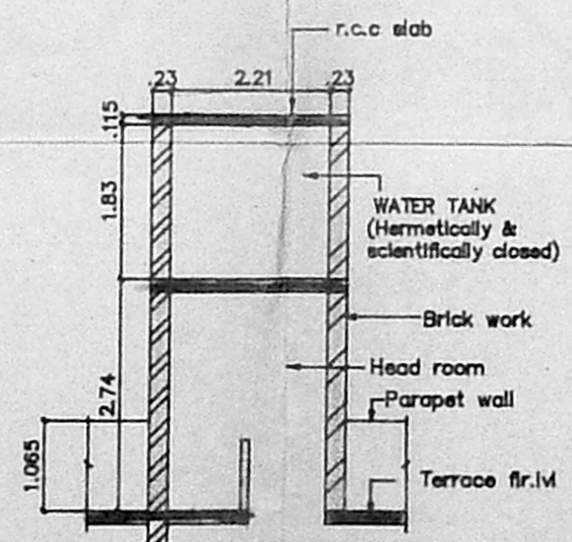

SECTION WW
SECTION OF WATER TANK
SCALE 1:100

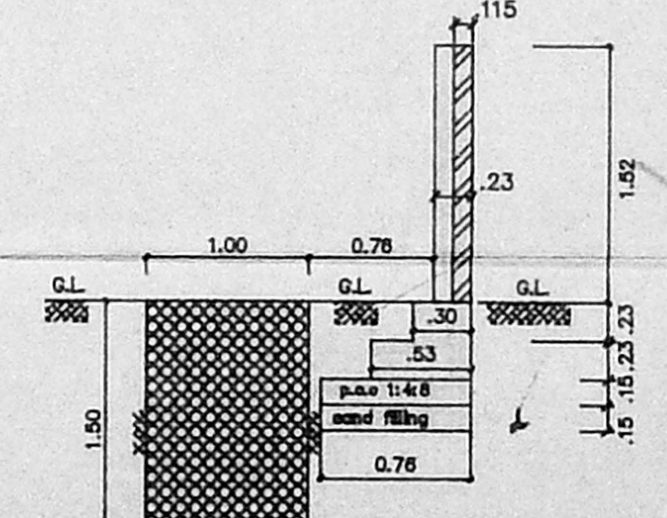

SECTION CC OF
COMPOUND WALL &
PERCOLATION PIT
SCALE 1:50

LEGEND		
CODE	SIZE	DESCRIPTION
D2	0.81 x 2.18	COUNTRY WOOD FRAMED FLOOR DOOR
V1	0.910 x 0.660	STEEL GLAZED VENTILATOR
J	2.21 x 1.37	R.C.C. JALLY PART

SPECIFICATION	
SL.NO	DESCRIPTION
1.	P.C.C. 1:4:8 IN FOUNDATION
2.	SAND FILLING IN FOUNDATION
3.	BRICK WORK IN C.M. 1:6
4.	R.C.C. WORK FOR SLABS, LINTELS & BEAMS ETC.
5.	PLASTERING IN C.M. 1:5 EXTERNAL & 1:4 INTERNAL
6.	MOSAIC TILED FLOORING.
7.	WEATHERING COURSE OF BRICK JELLY LIME CONC.

COLOUR INDEX	
PROPOSED CONSTRUCTION	
BOUNDARY OF SITE	○
ROAD	○

R.No	DATE	REVISIONS	INITIAL

1 737 179 M	12-07-84	1:100	0	RAMANA	DRN	CHD.
DRG No:	DATE	SCALE	REV	FILE	DRN.BY.	CHD.

PROPOSED CONSTRUCTION OF FLATS
 AT DOOR No : 11,
 FIRST CRESCENT PARK ROAD,
 GANDHI NAGAR, ADYAR,
 MADRAS - 600 020,
 PLOT No : 4
 T.S. No : 6 (new) S.No. 1 (old),
 BLOCK No : 33 OF KOTTUR VILLAGE,
 TALUK : MYLAPORE - TRIPLICANE
 CORP.DIV. No : 151 (new) 137 (old)
 ZONE No : 10 (new) 10 (old)

S. Narayanan
 FOR SELF & AS POA AGENT

FOR SELF & AS POA AGENT.

OWNER'S SIGNATURE

RE. SUBRAMANIAN
 S. P. M. S. (S) 1974
 Chartered Civil Engineer
 License No. 12345

LICENSED SURVEYOR L.S. No : 306 94/95

N

SHEET No : 2/2