



TYPICAL FLOOR PLAN

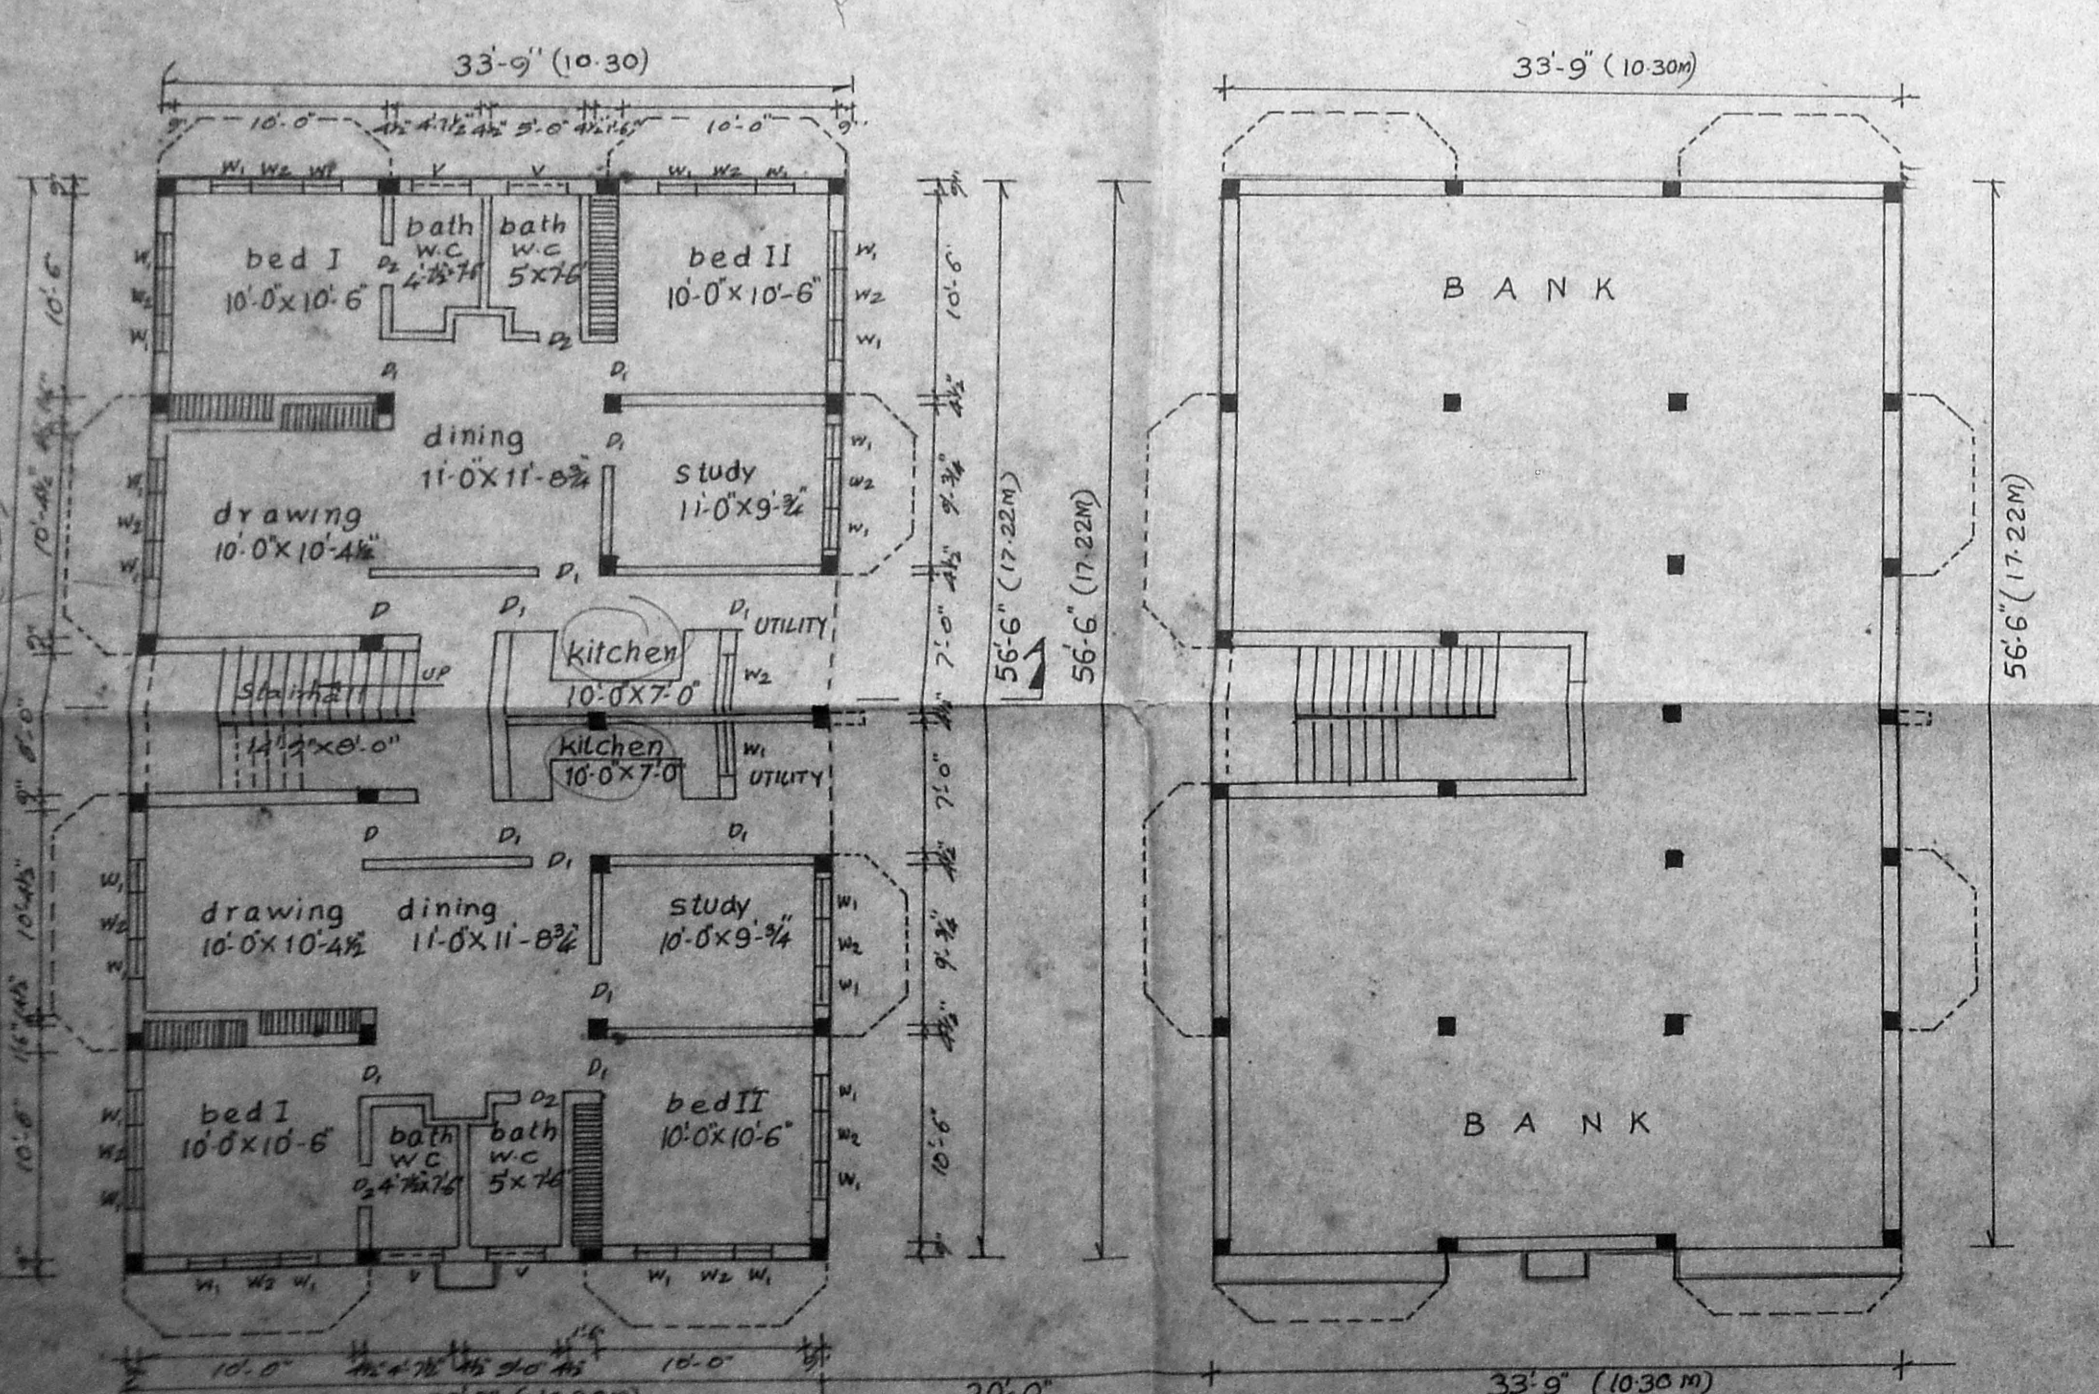


GROUND FLOOR PLAN

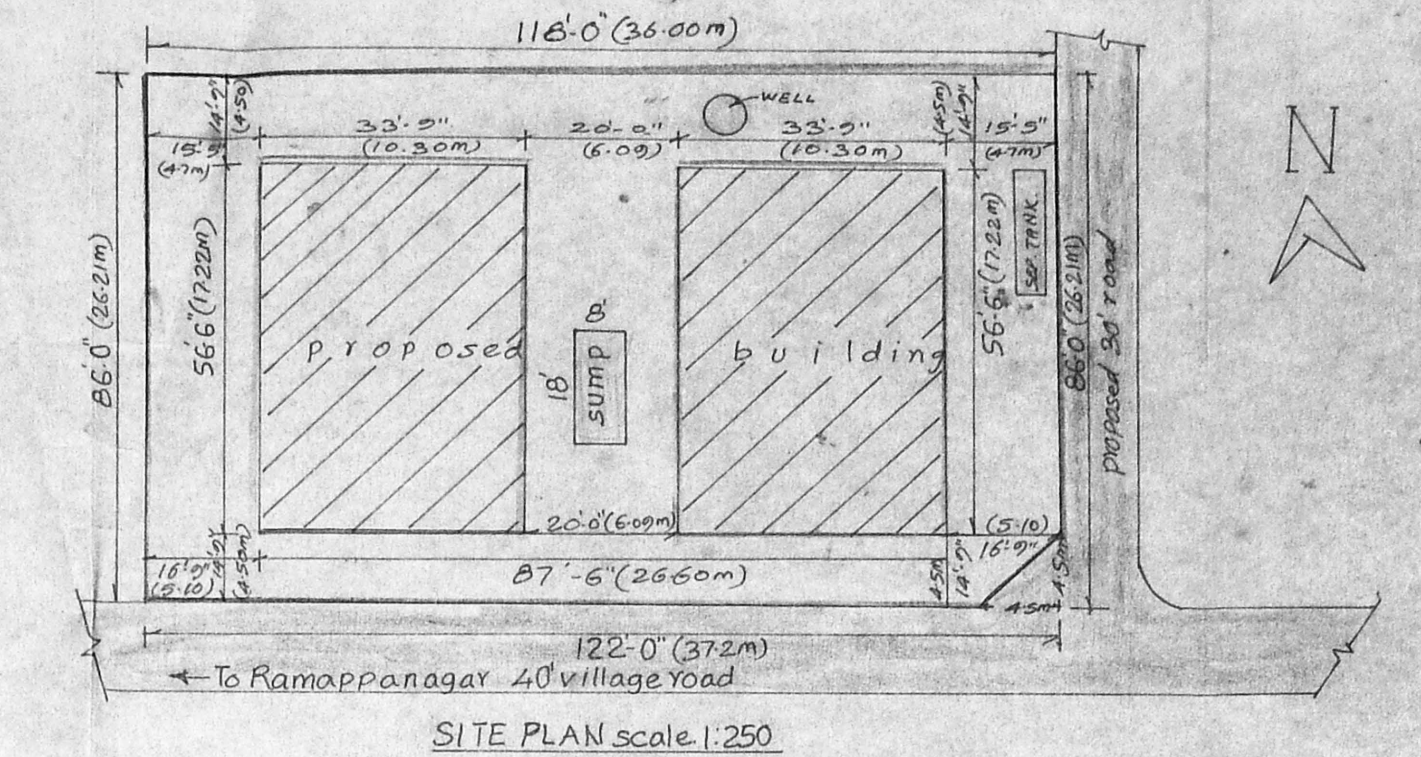


SITE PLAN scale 1:250


Planning Permit No. 1672/351/93  
**APPROVED**  
 SUBJECT TO THE CONDITIONS IN THIS OFFICE LETTER.  
 No. 1327/33  
 Date: 03.09.93  
 FOR MEMBER SECRETARY  
 MADRAS METROPOLITAN  
 DEVELOPMENT AUTHORITY  
 MADRAS-600 008.

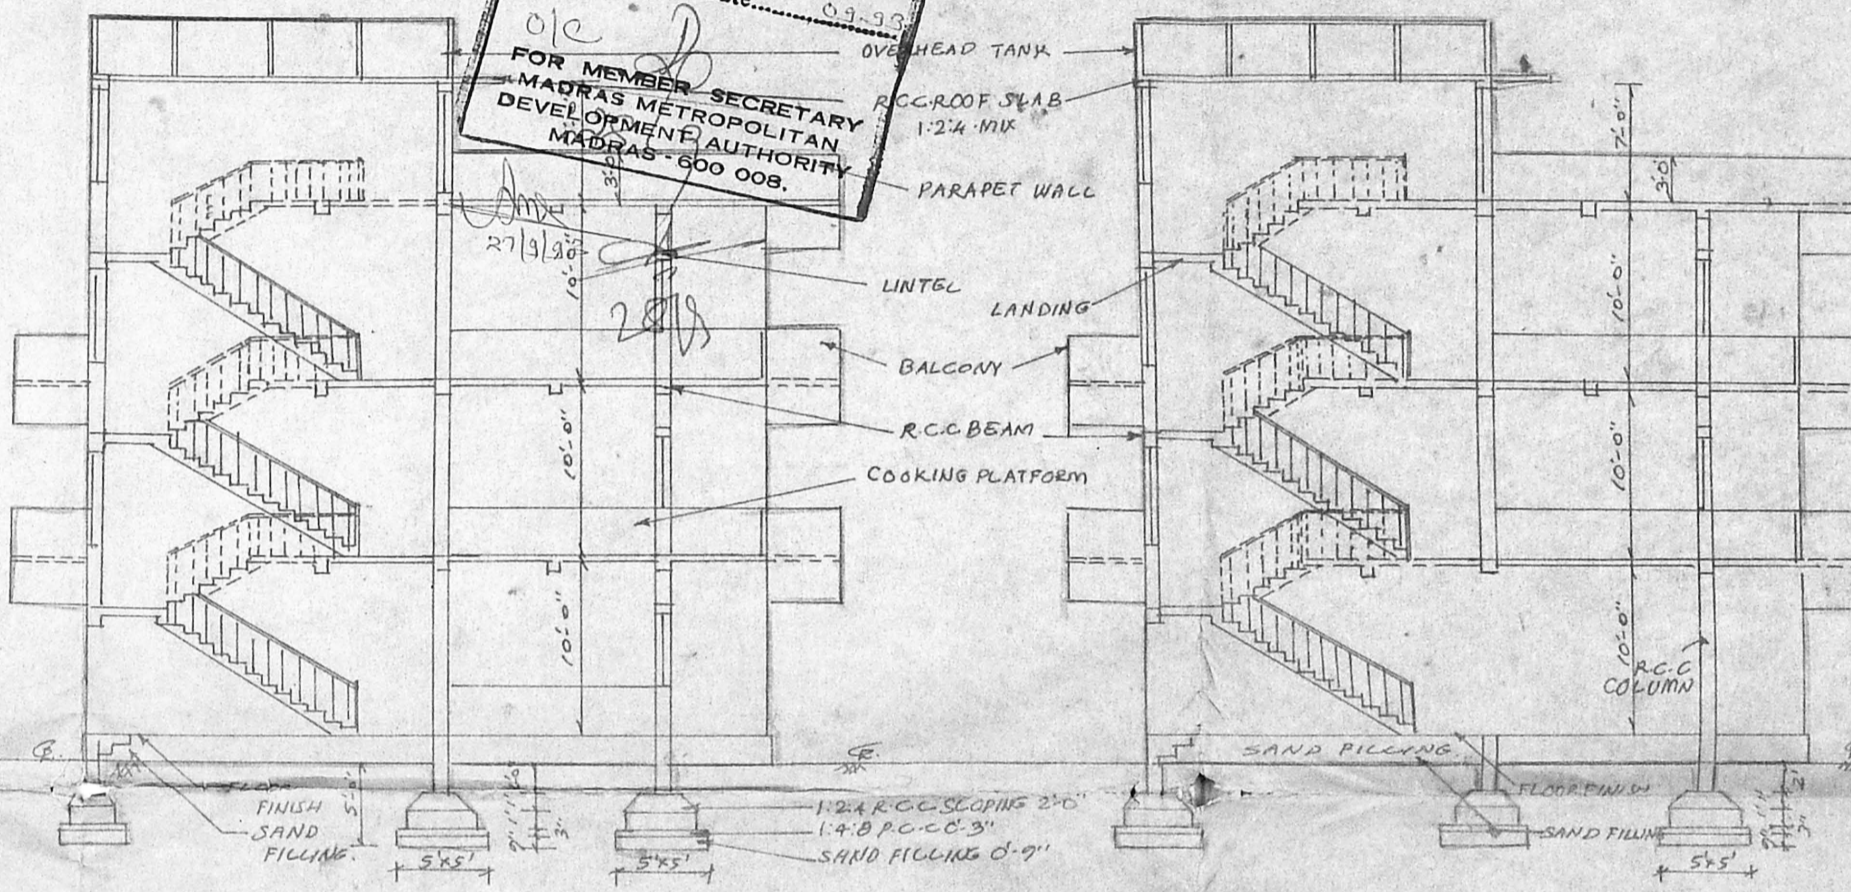


SECTION - A-A

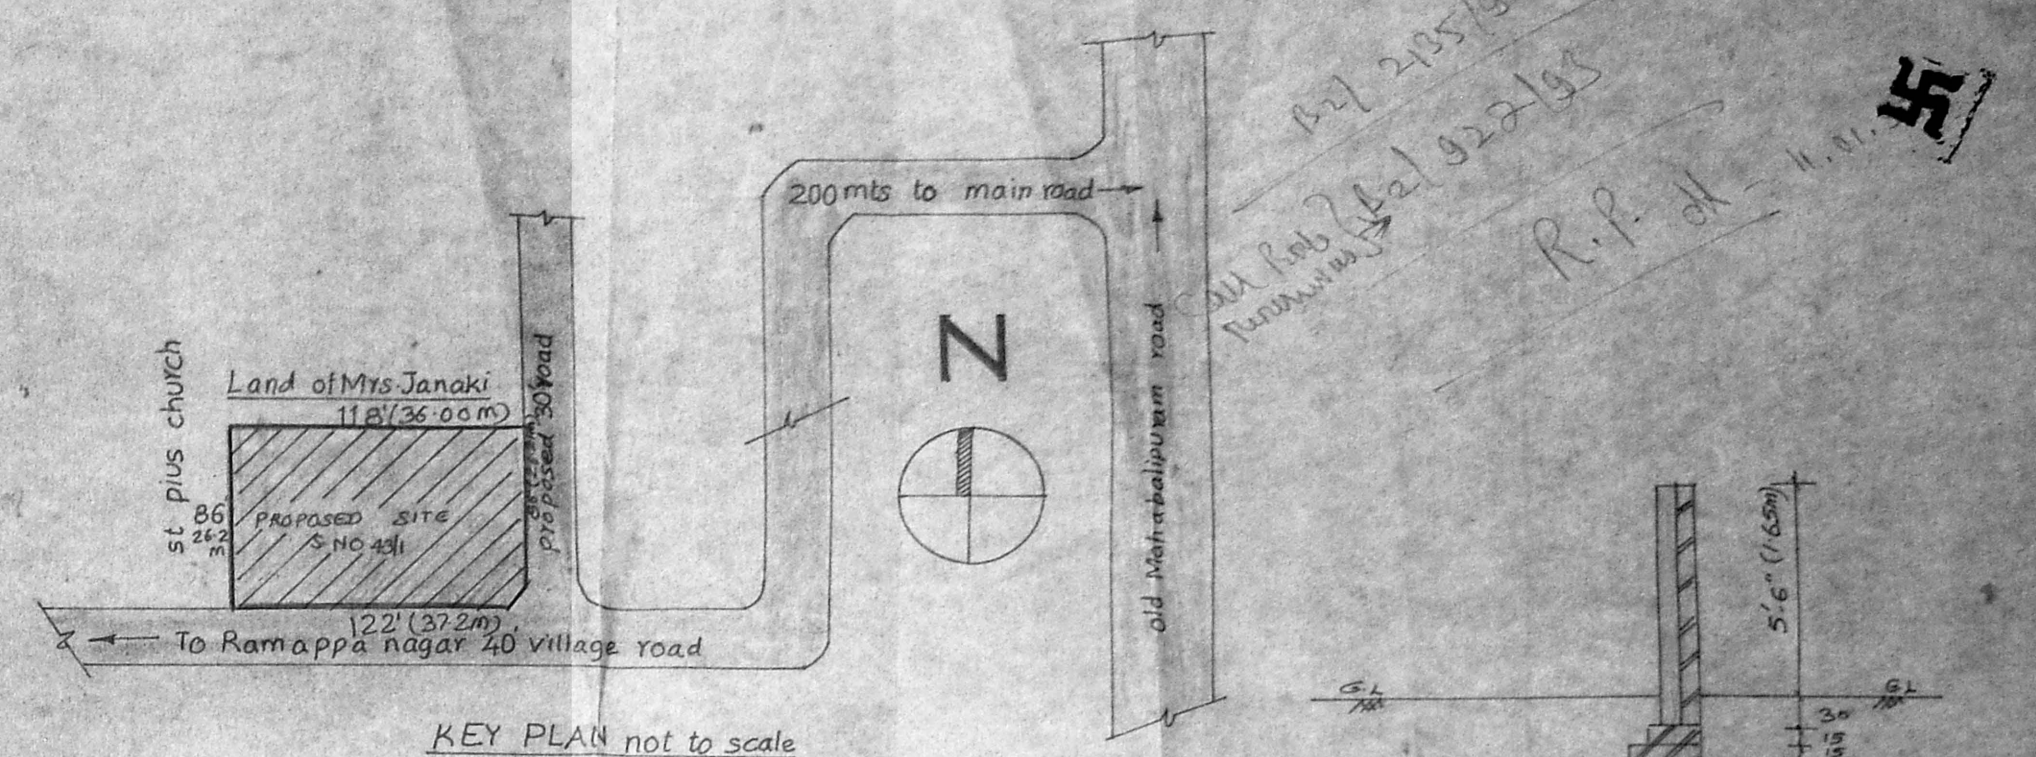



KEY PLAN not to scale

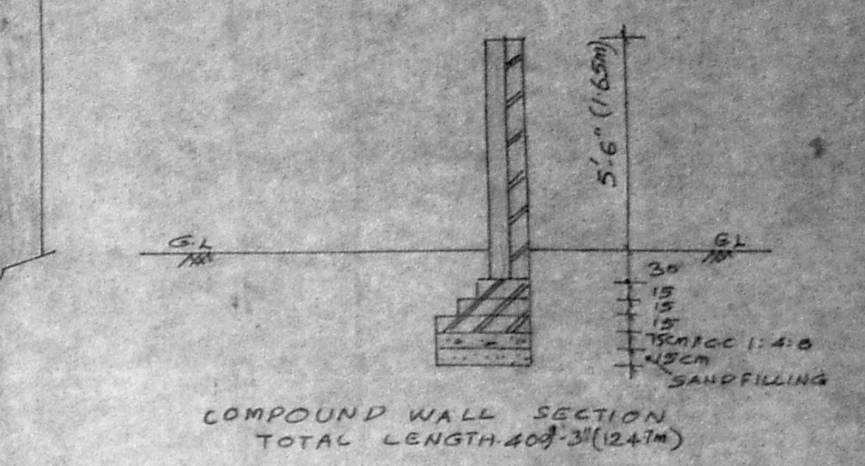

COMPOUND WALL SECTION TOTAL LENGTH 400.31 (1241m)

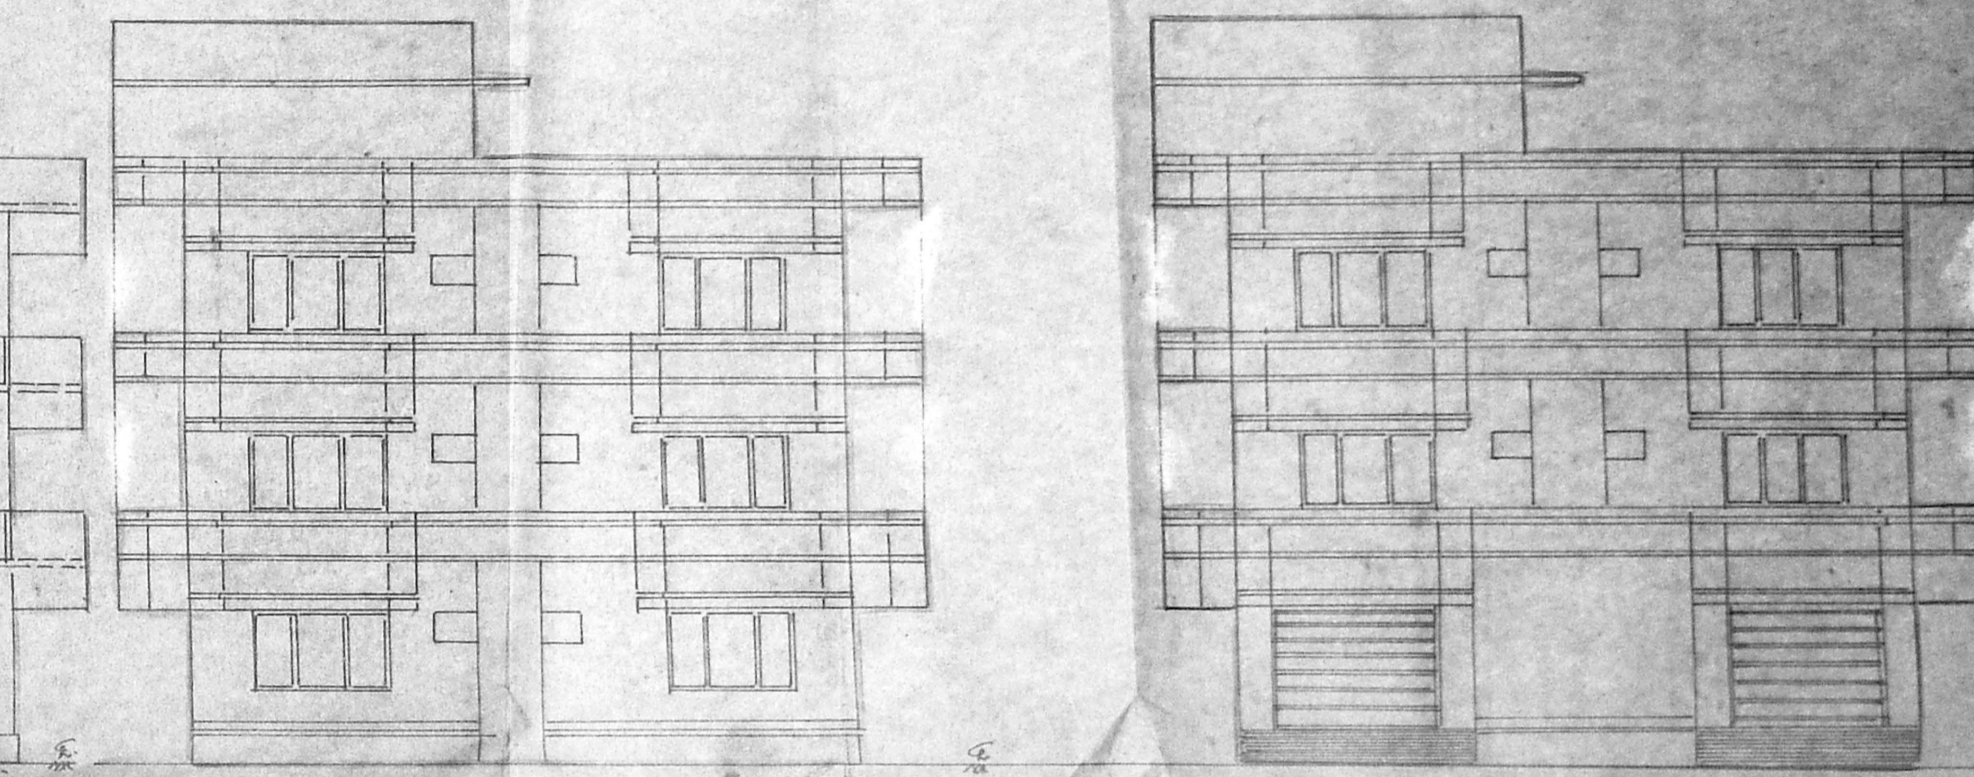

FRONT ELEVATION

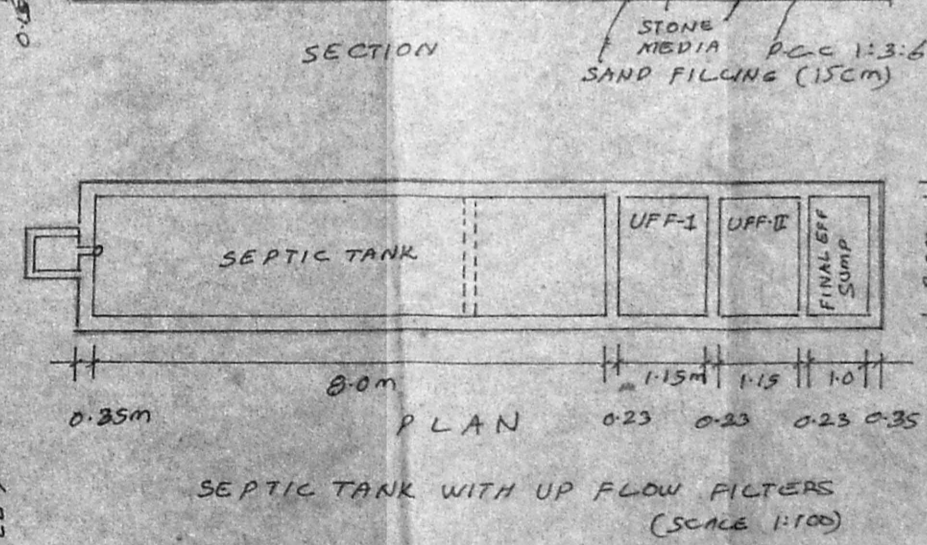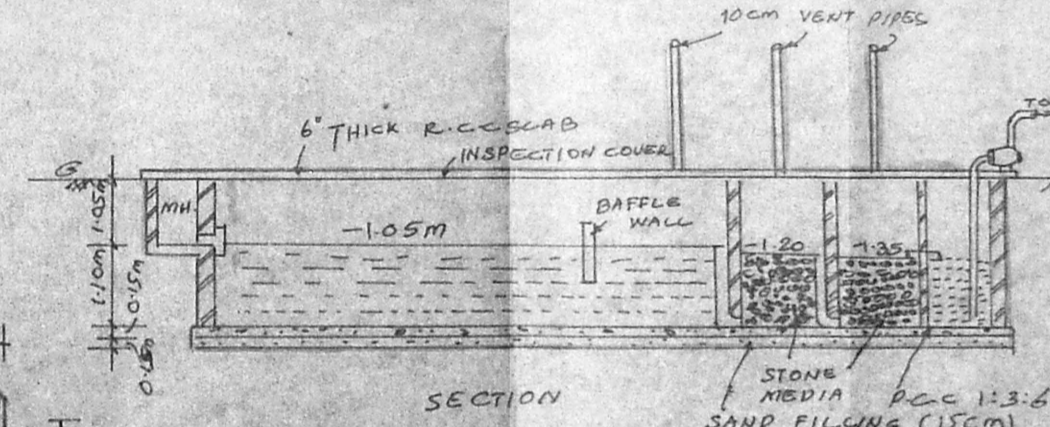

SEPTIC TANK WITH UP FLOW FILTERS (SCALE 1:100)

SCHEDULE OF JOINERY


DOORS:  
 D-3-4x7-0  
 D-3-0x7-0  
 D2-2-6x7-0

WINDOWS:  
 W1-2-0x4-6  
 W2-3-0x4-6  
 W3-3-0x6-0  
 V-3-0x1-6


All dimensions are in FEET

SCALE 1:100

PROPOSED CONSTRUCTION OF  
 BANK AND RESIDENTIAL FLATS AT  
 6-NO. 43/1A2 & 43/1A3, PERUNGUDI-  
 VILLAGE, SAIDAPET TK. CHENNAI DIST.

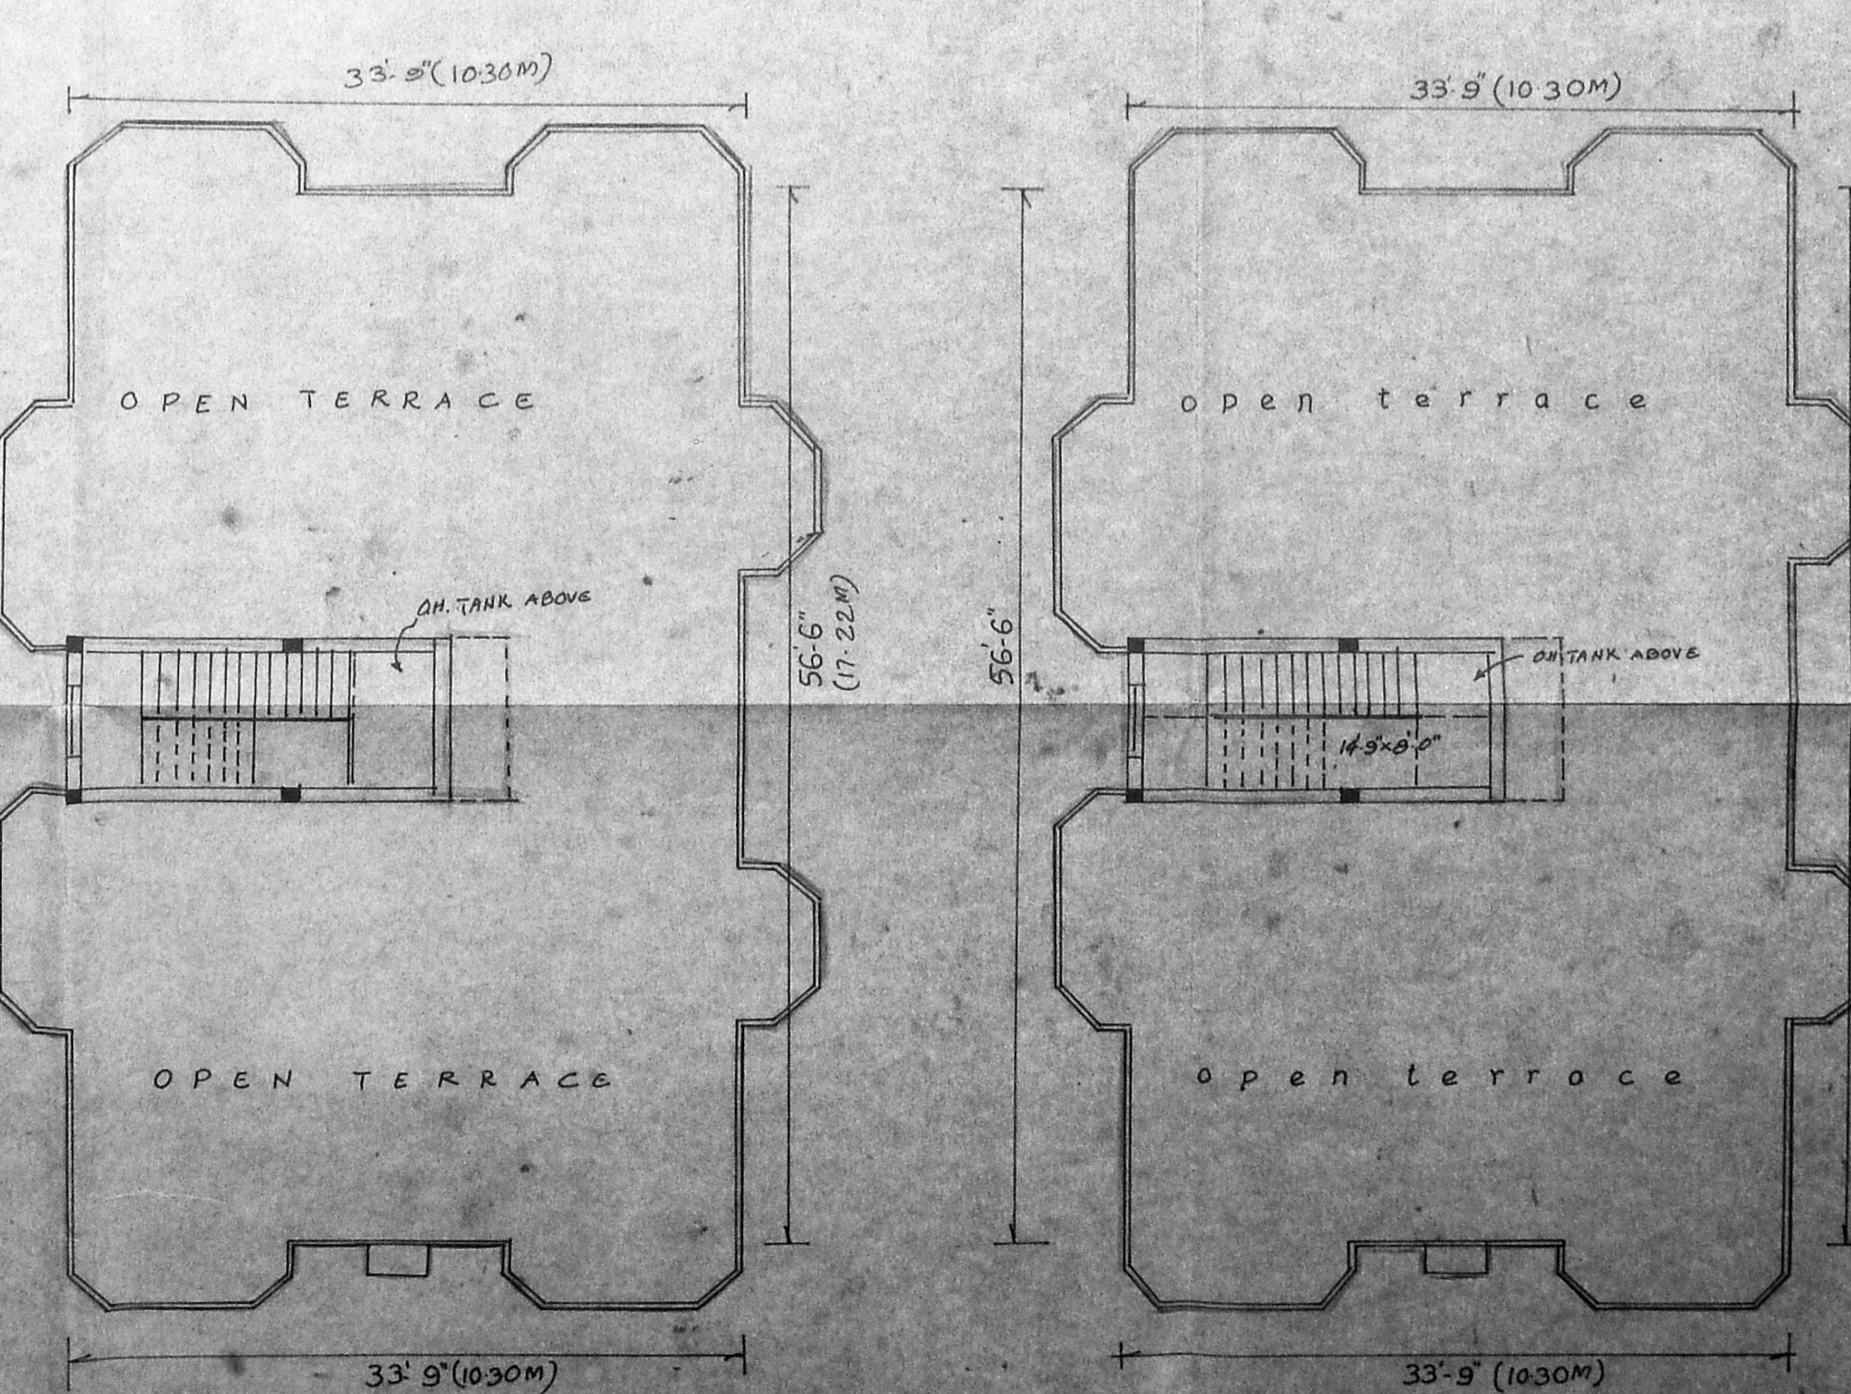

TERRACE PLAN

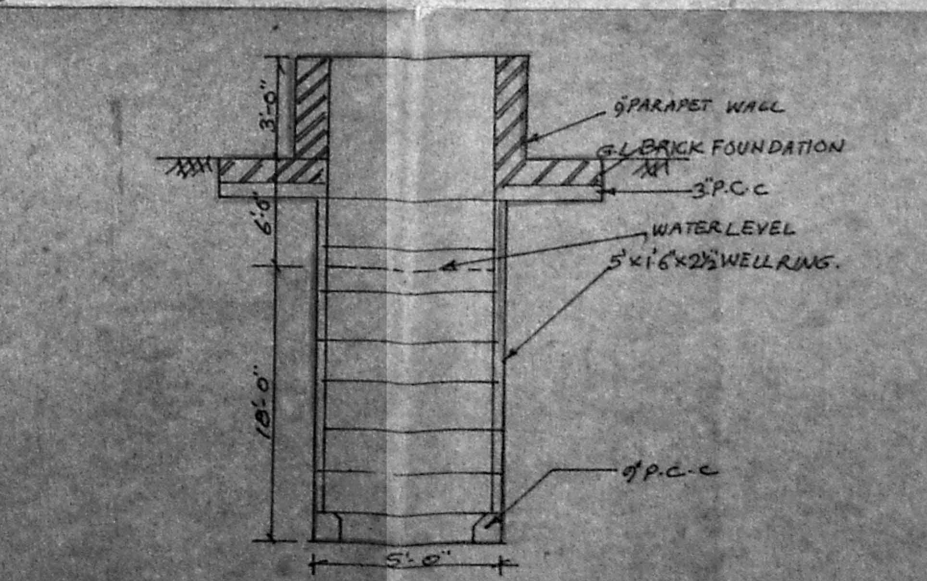

WELL DETAIL

TARA APARTMENTS

G.Floor area	- 1906.87 + 1906.87 = 3813.74 SFT
I.Floor area	- 1906.87 + 1906.87 = 3813.74 SFT
II.FLOOR area	- 1906.87 + 1906.87 = 3813.74 SFT
IFloor balcony	- 236 + 236 = 472 SFT
II.Floor balcony	- 236 + 236 = 472 SFT
Total area	- 12365 SFT (151.00m <sup>2</sup> )
Boundary	- PENTHOUSE AREA 154.38 + 154.38
Roads	- 300.75 SFT
Proposals	- 2870 m <sup>2</sup>

OWNER Mrs. SHEBA JOSEPH Sheba Joseph  
 Mr. T.S. JOSE