



REVISED PLAN SHOWING THE PROPOSED RESIDENTIAL BUILDING AT DOOR No 60, KOTHAVAL CHAVADI STREET, SAIDAPET MADRAS 15.
T.S. No 10, 11 & 19 BLOCK No 15. DIVISION No 133.

SCALE 1:100
Planning Permit No. B/189268/360/A/R/95
APPROVED
SUBJECT TO THE CONDITIONS IN THIS OFFICE LETTER, IN No. B2/1937/55 dated 07/09/95
FOR MEMBER SECRETARY
MADRAS METROPOLITAN DEVELOPMENT AUTHORITY
MADRAS - 600 085

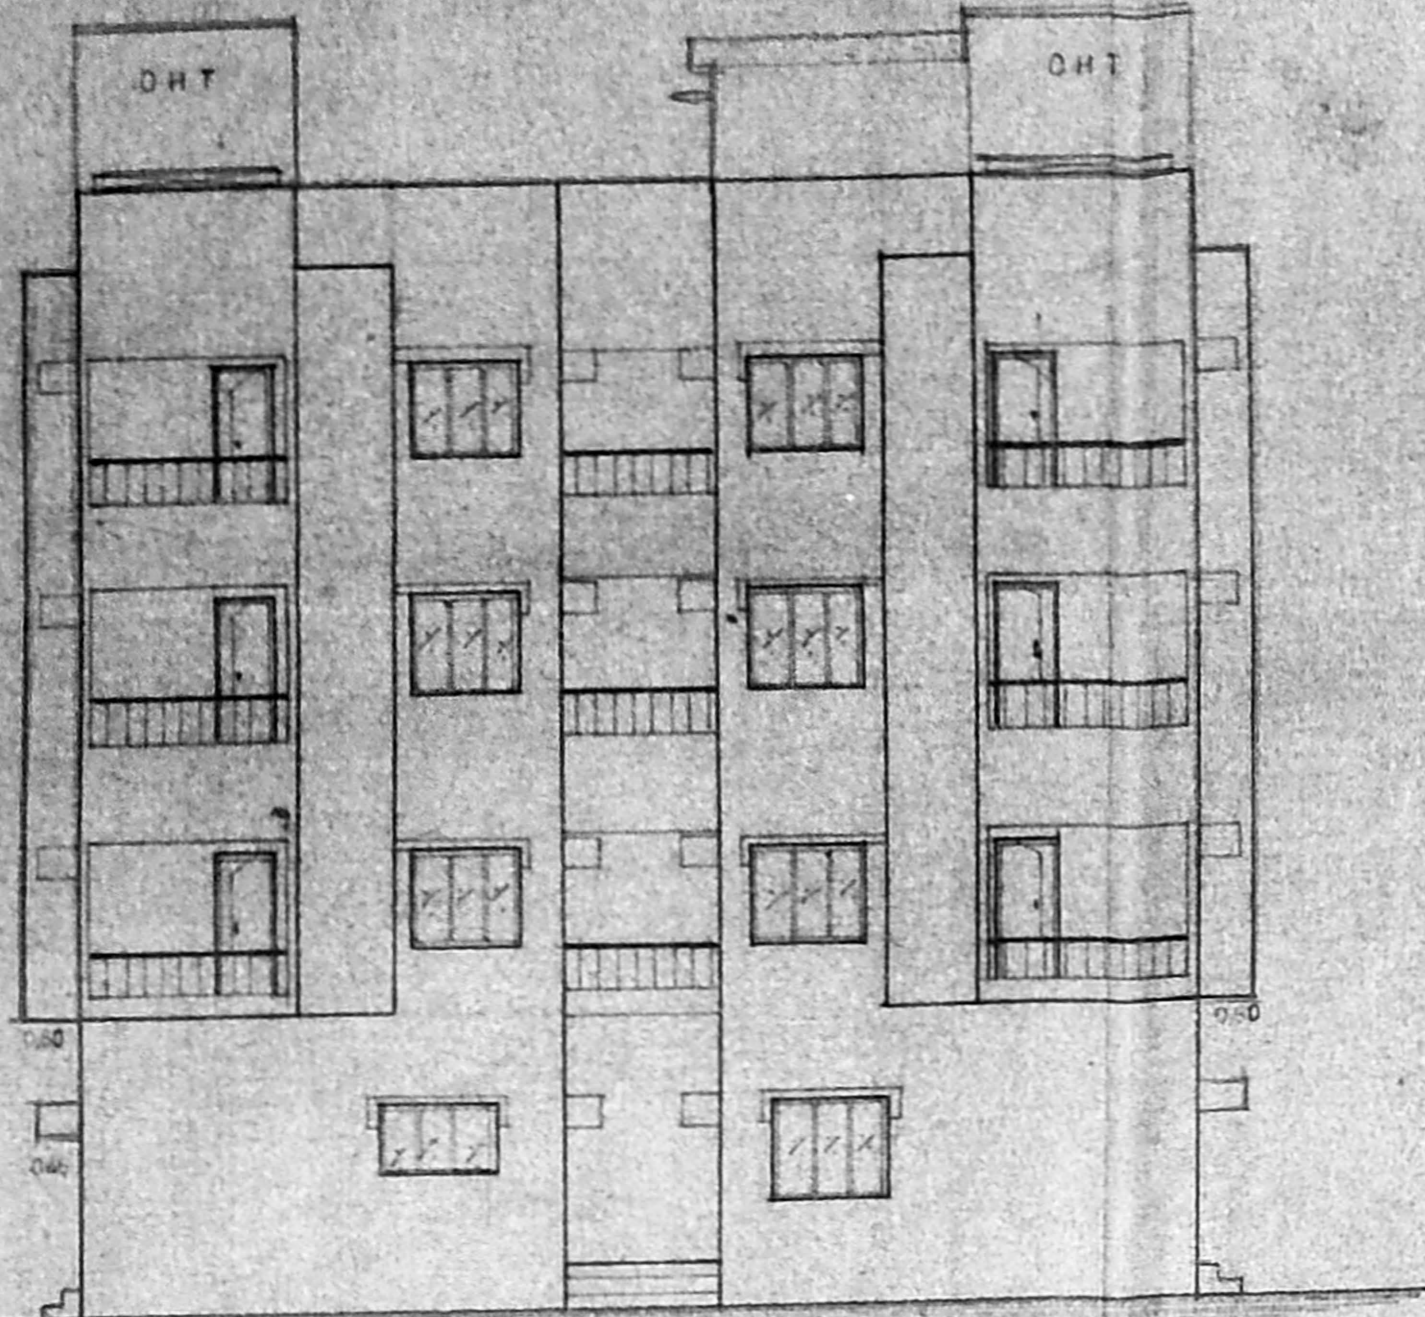

ELEVATION OF BLOCK 'A'

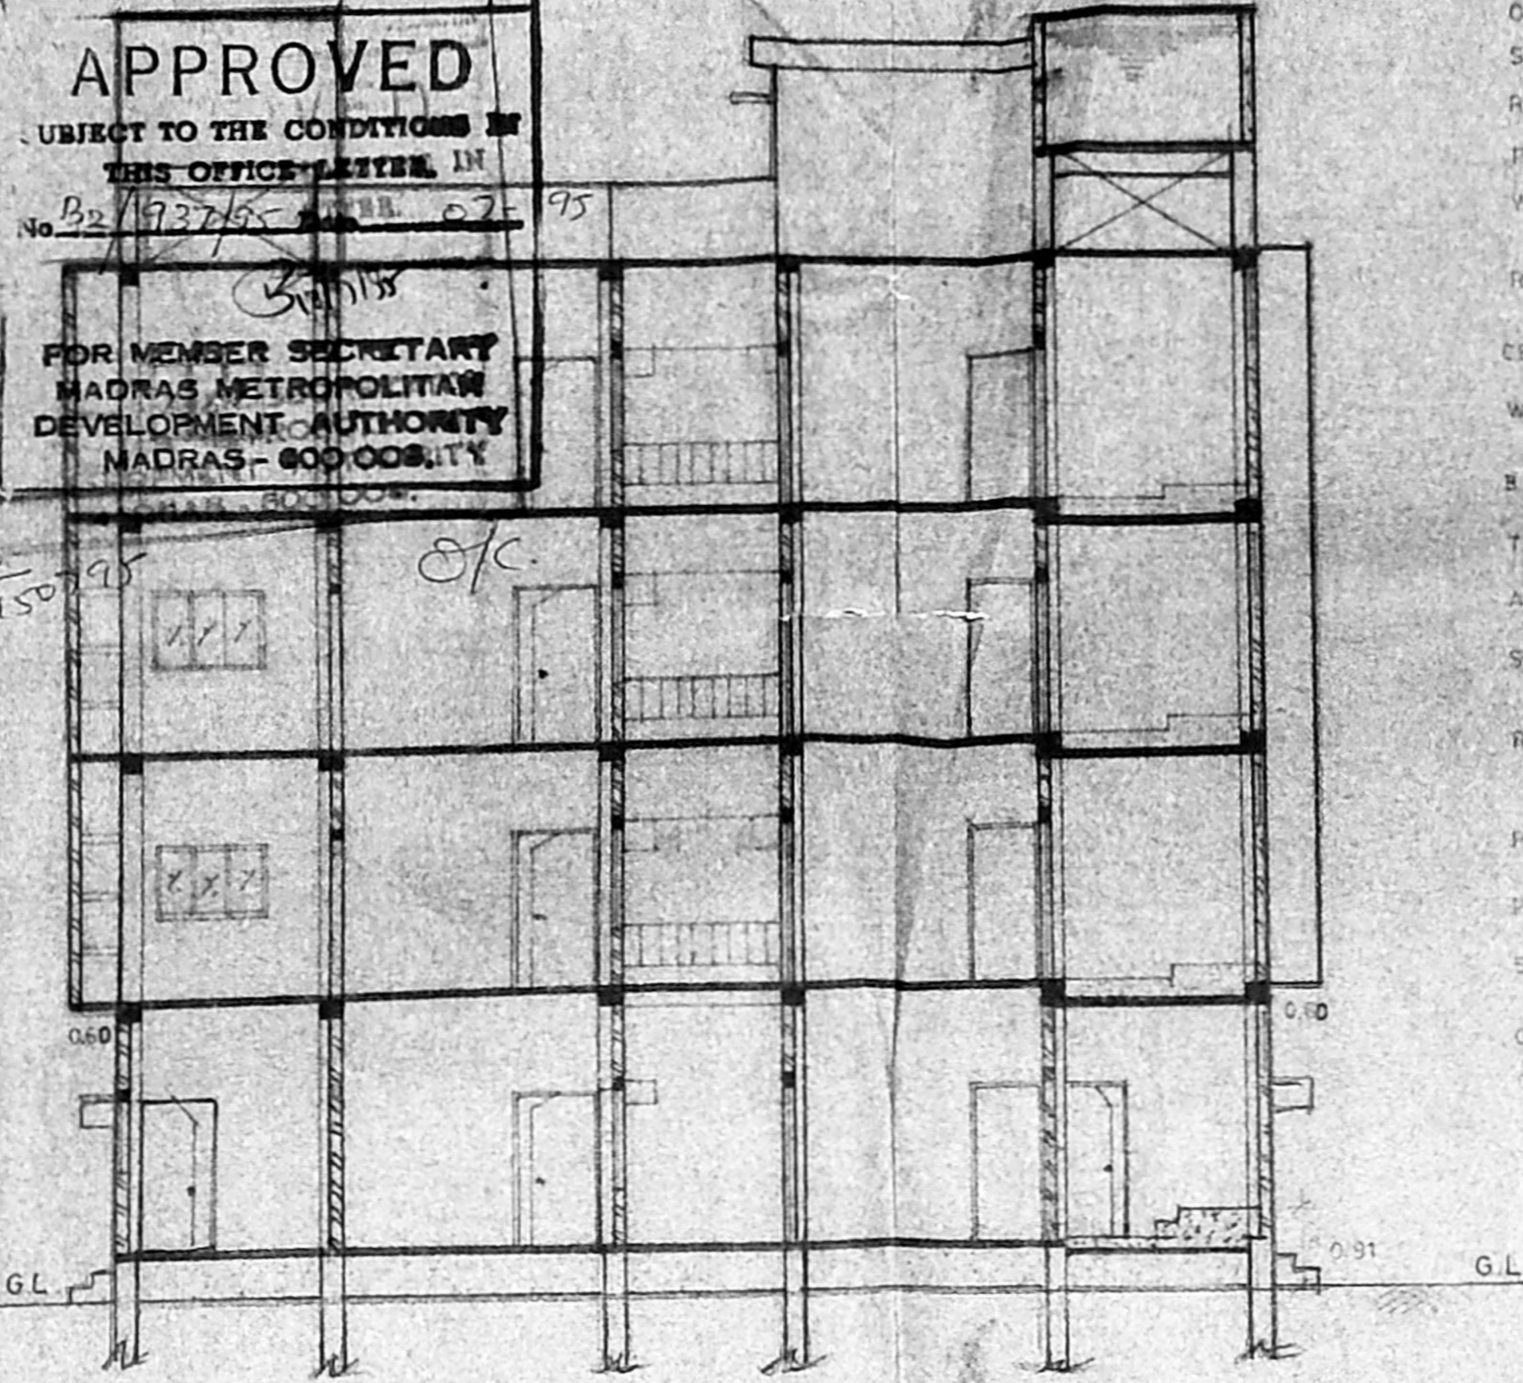


SECTION ON 'XX' OF BLOCK 'A'

- OVER HEAD TANK SIZE 2.44 X 2.85 X 1.68 SCIENTIFICALLY CLOSED
- R.C.C. SIDE WALL
- PARAPET WALL
- WEATHERING COURSE CONC.
- ROOF SLAB CONC. 12.4
- CEILING PLASTERING IN CM 13
- WALL DOOR IN CM 15
- B.W. IN CM 15
- T.W. DOOR FRAME/SHUTTER
- ALUMINIUM WINDOWS / VENTILATOR
- SILVER GRAY MOSAIC FLOORING
- R.C.C. POST FOR HAND RAILS
- P.C.C. FLOORING IN C.C. 1:4:8
- PLINTH BEAM
- SAND FILLING
- TOP OF TOILET FLOOR 0.9M HIGHER THAN GROUND LEVEL


JOINERIES

D1 DOOR	1.00 X 1.98
D2 DOOR	0.91 X 1.98
D3 DOOR	0.76 X 1.98
O OPENING	0.91 X 1.98
W WINDOW	1.37 X 1.22
W1 DOOR	1.37 X 0.91
W2 DOOR	0.91 X 1.22
V VENTILATOR	0.61 X 0.75
J JALLY	1.63 X 1.22

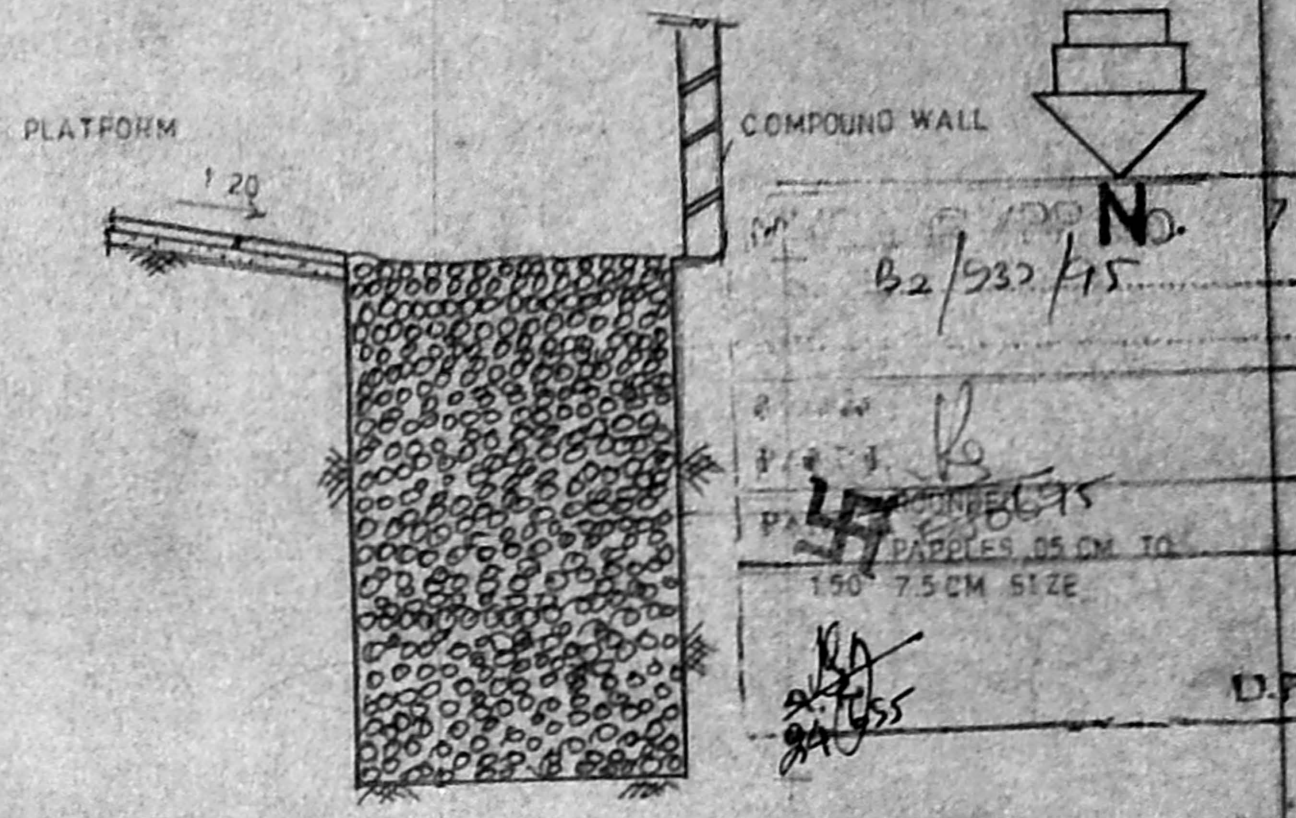


PERCOLATION PIT SCALE 1:25


BRICK MASONRY IN CM 15

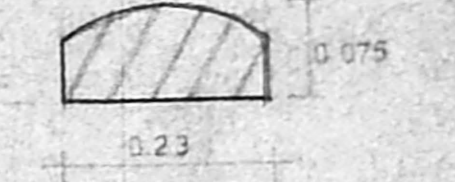


DWARF WALL AT GATE NOT TO SCALE

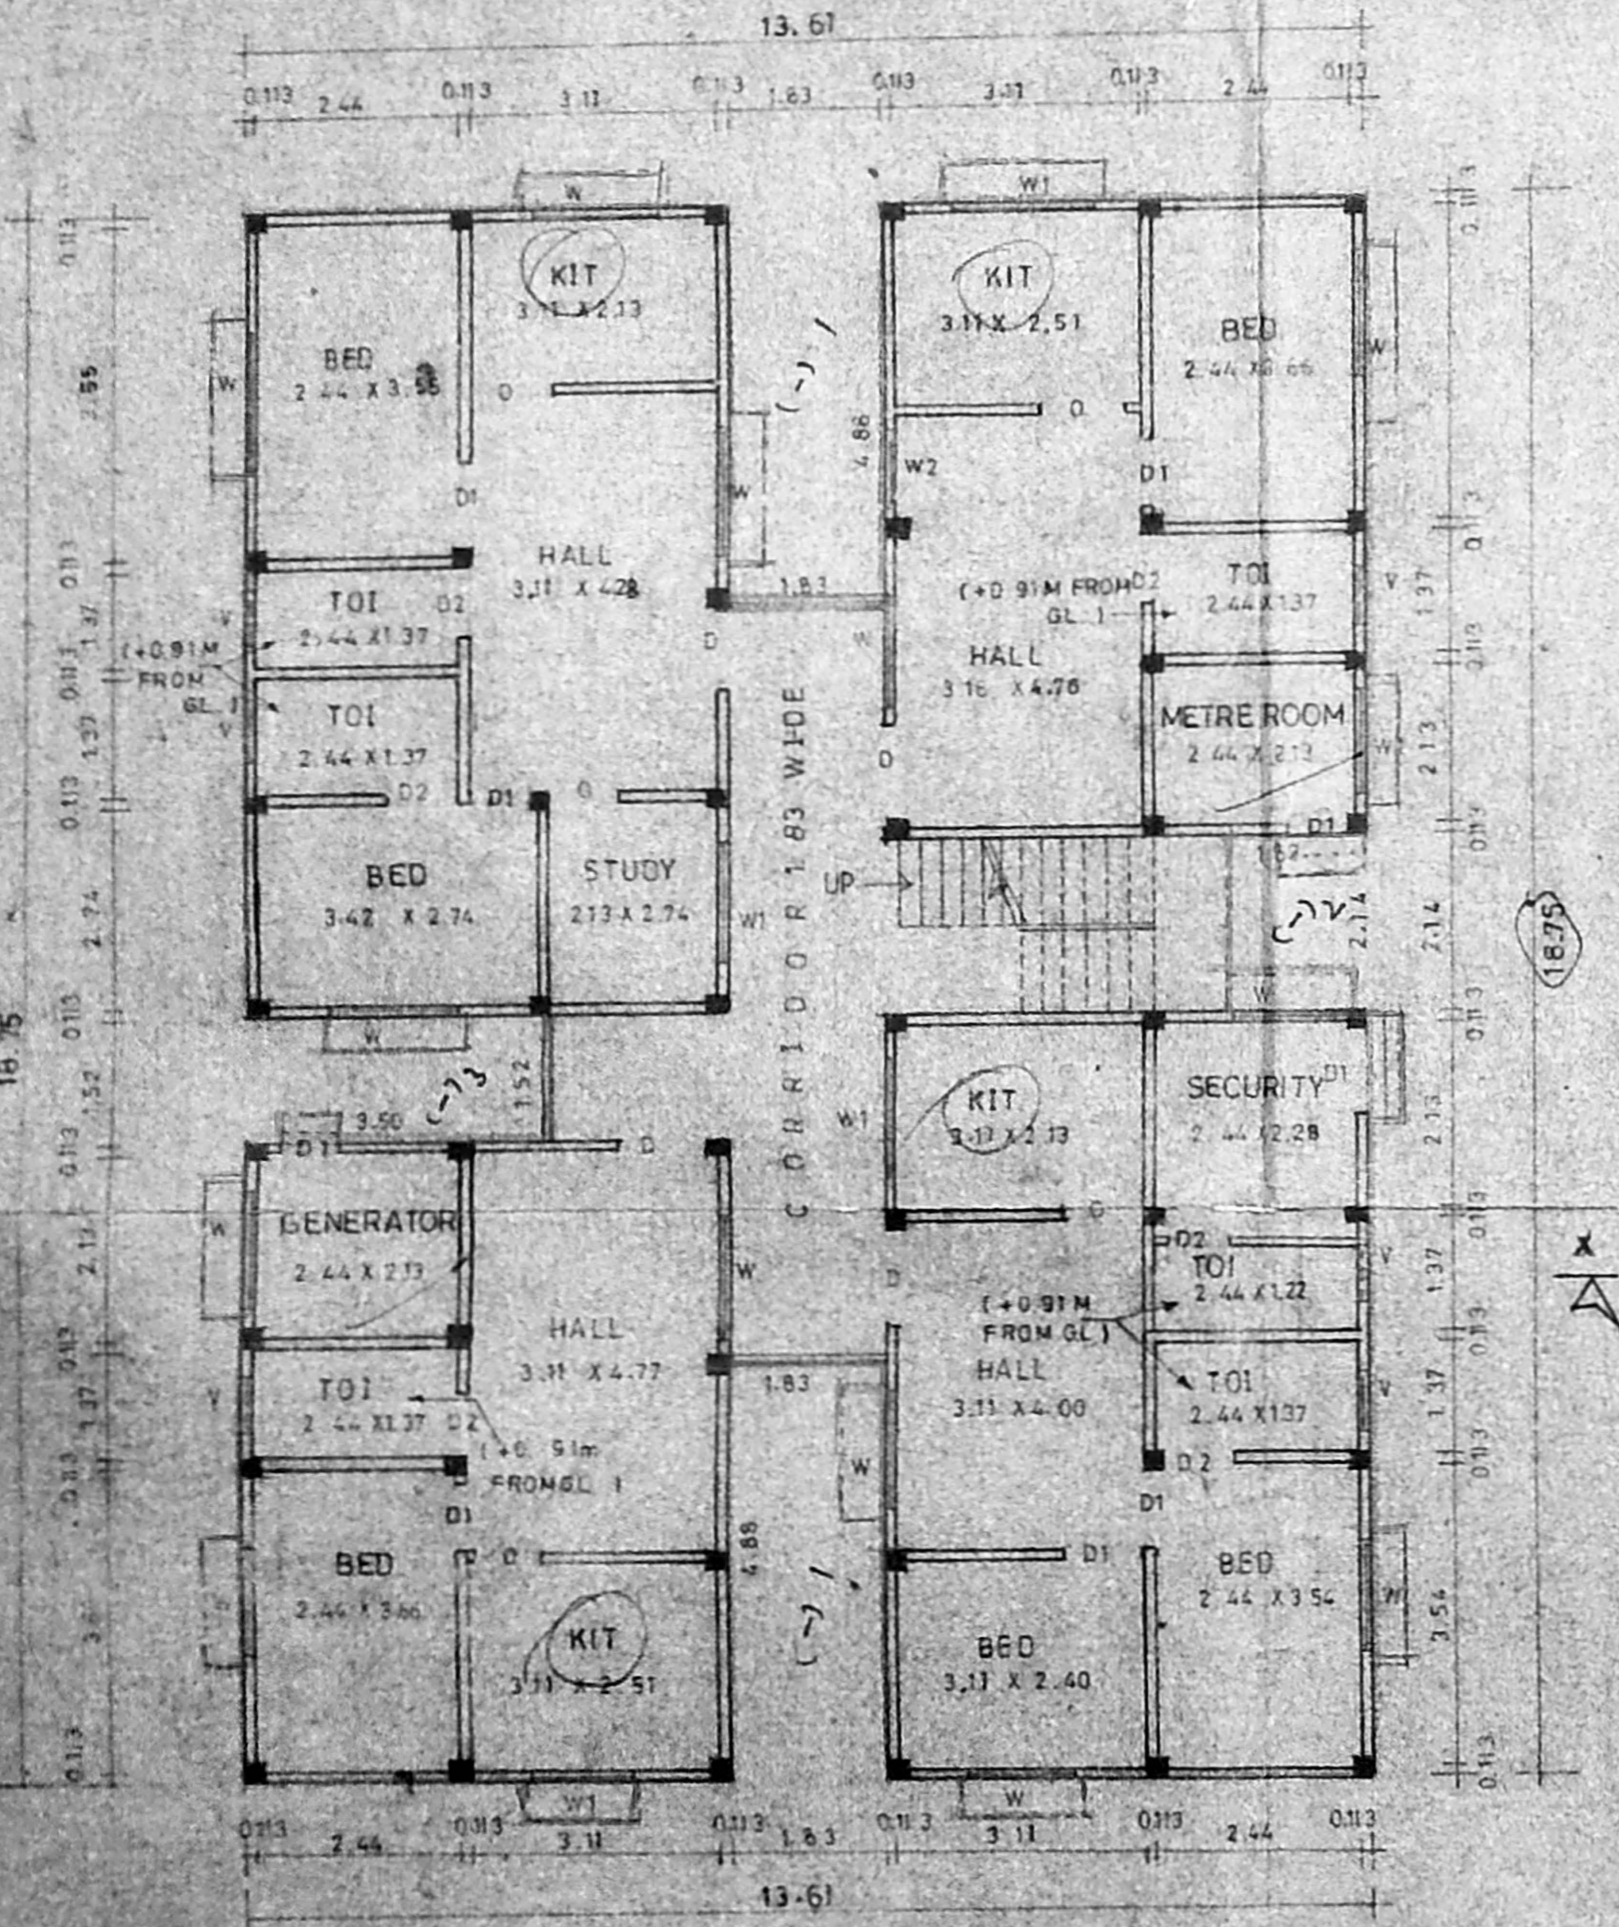

GROUND FLOOR PLAN OF BLOCK 'A'

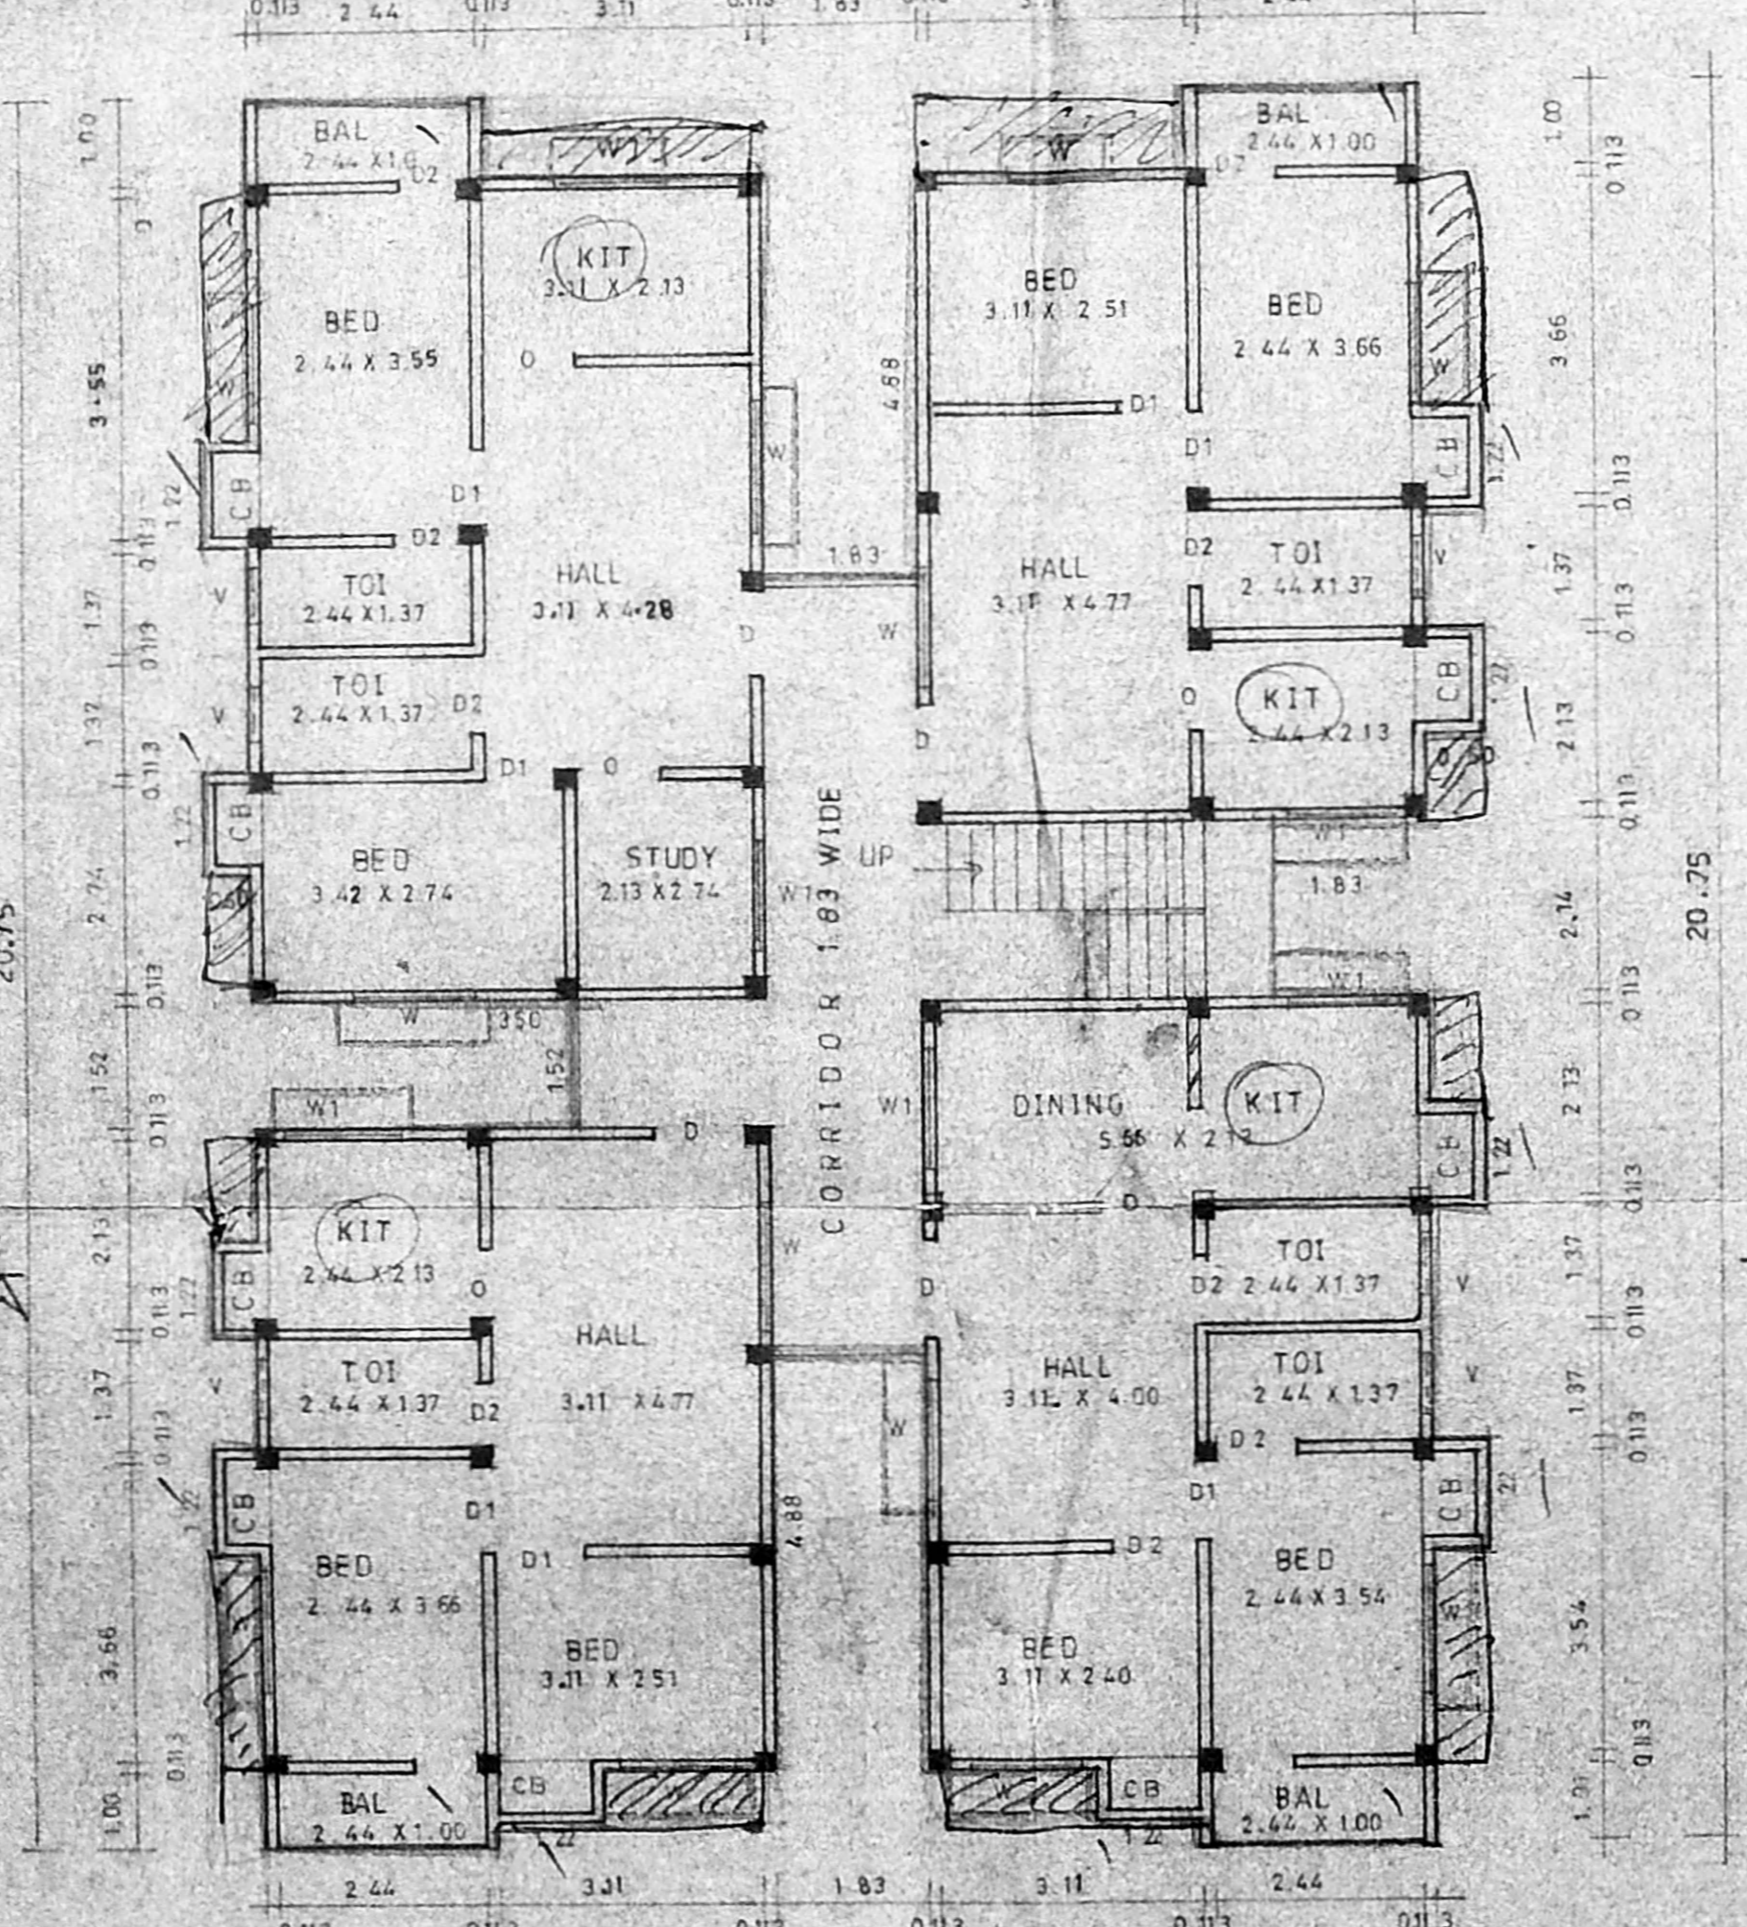

FIRST, SECOND AND THIRD FLOOR PLAN OF BLOCK 'A'

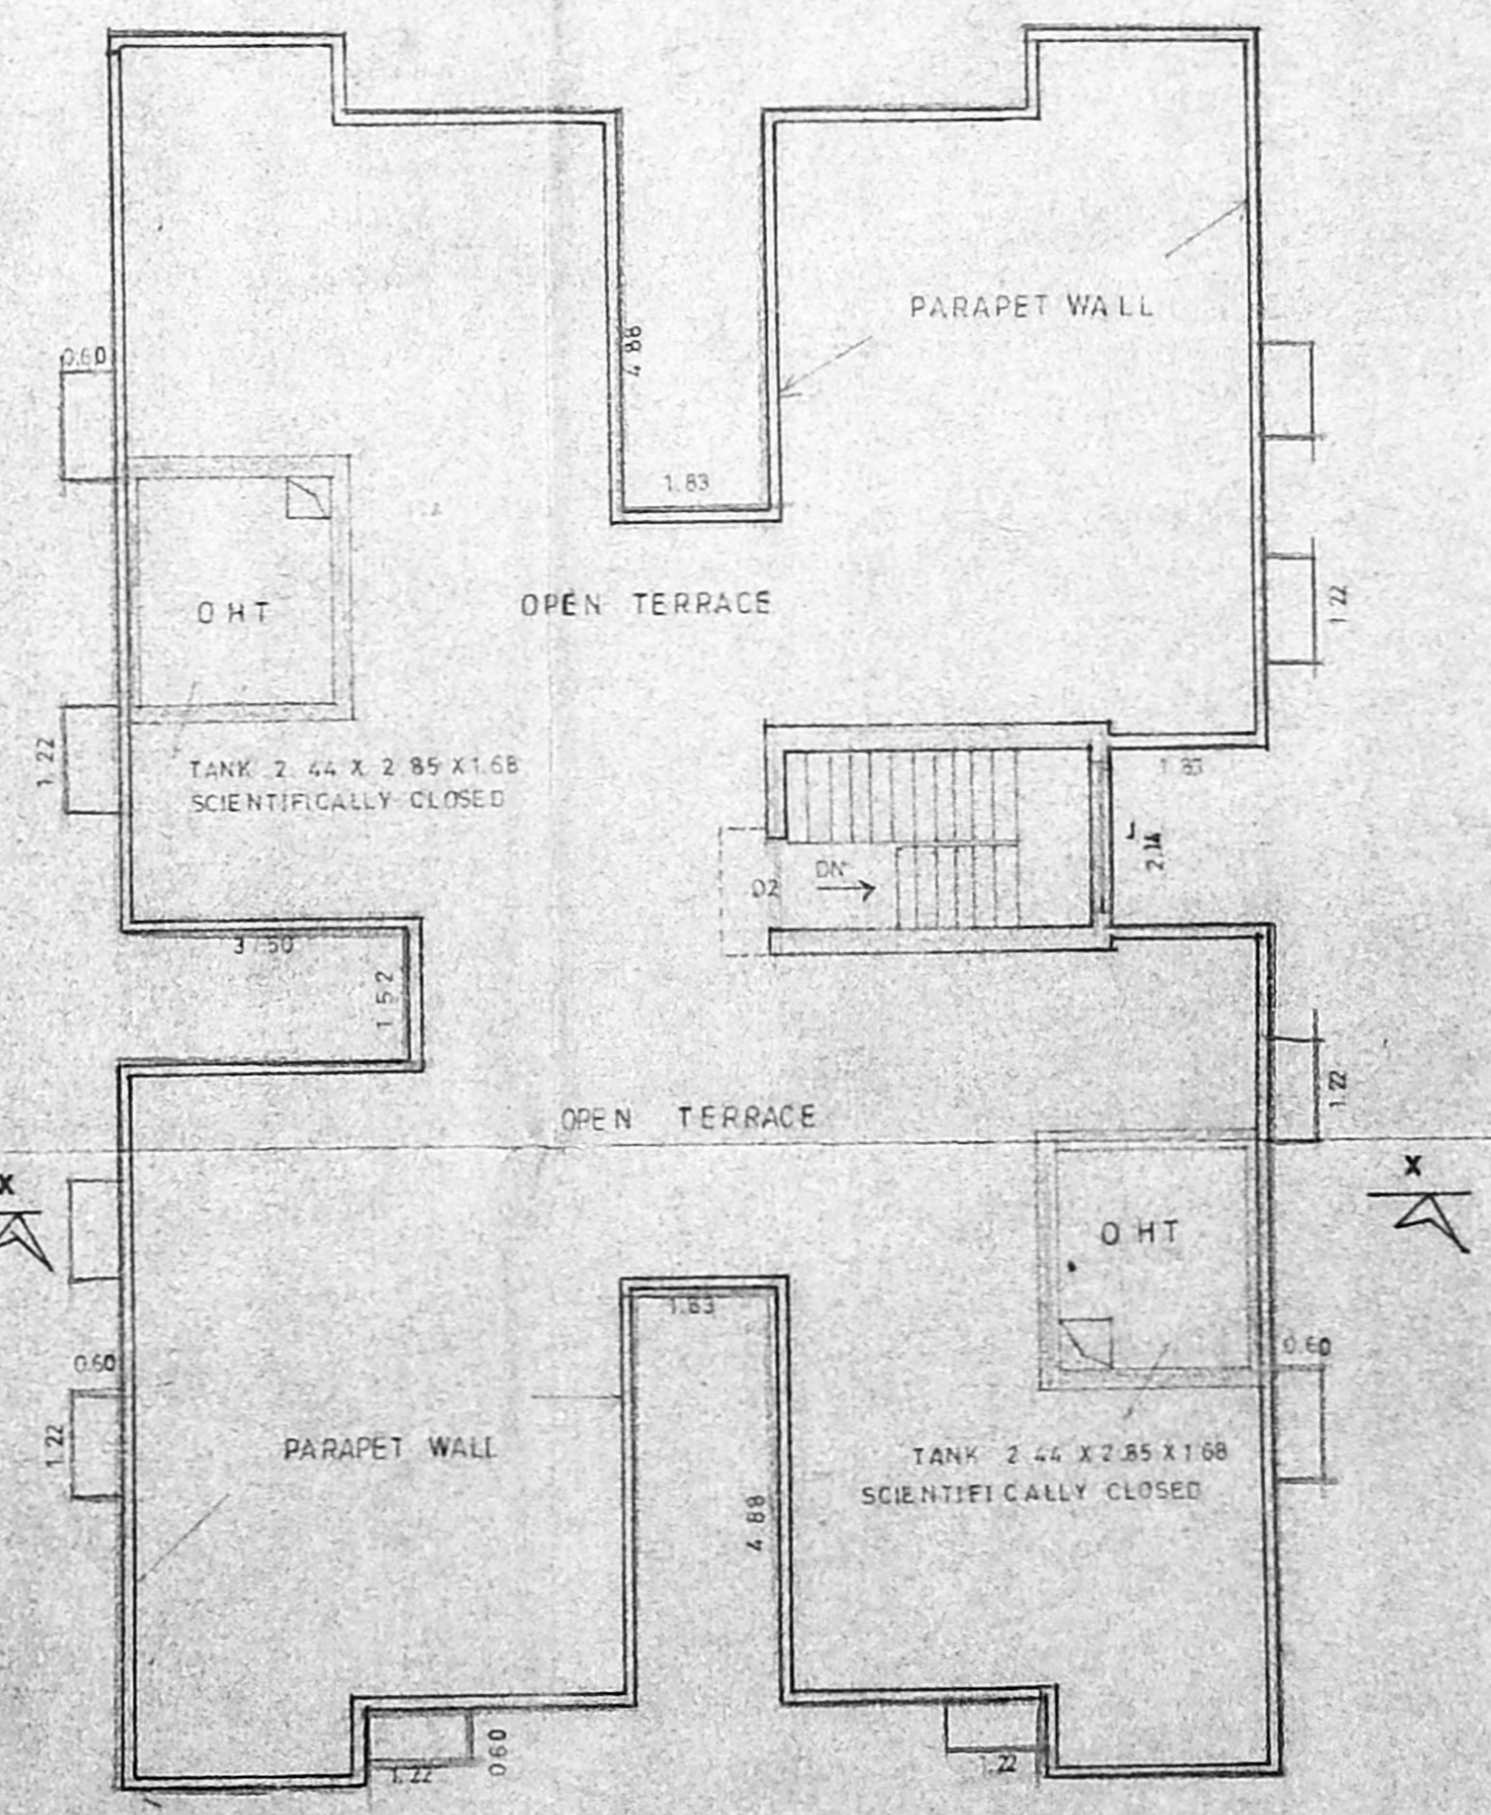

TERRACE PLAN OF BLOCK 'A'

h. A. a.
Brabola
OWNERS SIGNATURE


P.C.
P.C. GOWRI SHANKAR, B.L.
Civil Engineer
Class: I License No. 257
Corporation of Madras
No. 15 L. Govindan Road,
(Near Srinivasa Theatre)
West Mambalam, MADRAS-33
LICENSED SURVEYOR

REVISED PLAN SHOWING THE PROPOSED RESIDENTIAL BUILDING AT DOOR NO 60, KOTHAVAL CHAVADI STREET, SAIDAPET, MADRAS-15. T.S. NO 10, 11 & 19, BLOCK NO 15, DIVISION NO 133.

REFERENCE:
 PROPOSED [Symbol]
 ROAD LIMIT [Symbol]
 SITE BOUNDARY [Symbol]

NOTE: ALL DIMENSIONS ARE IN METRES.


Permit No. B/18968/360/18/8
APPROVED
 SUBJECT TO THE CONDITIONS OF THIS OFFICE LETTER.
 No. B2/937/95 Date: 02-95
 FOR MEMBER SECRETARY
 MADRAS METROPOLITAN DEVELOPMENT AUTHORITY
 MADRAS-600008.

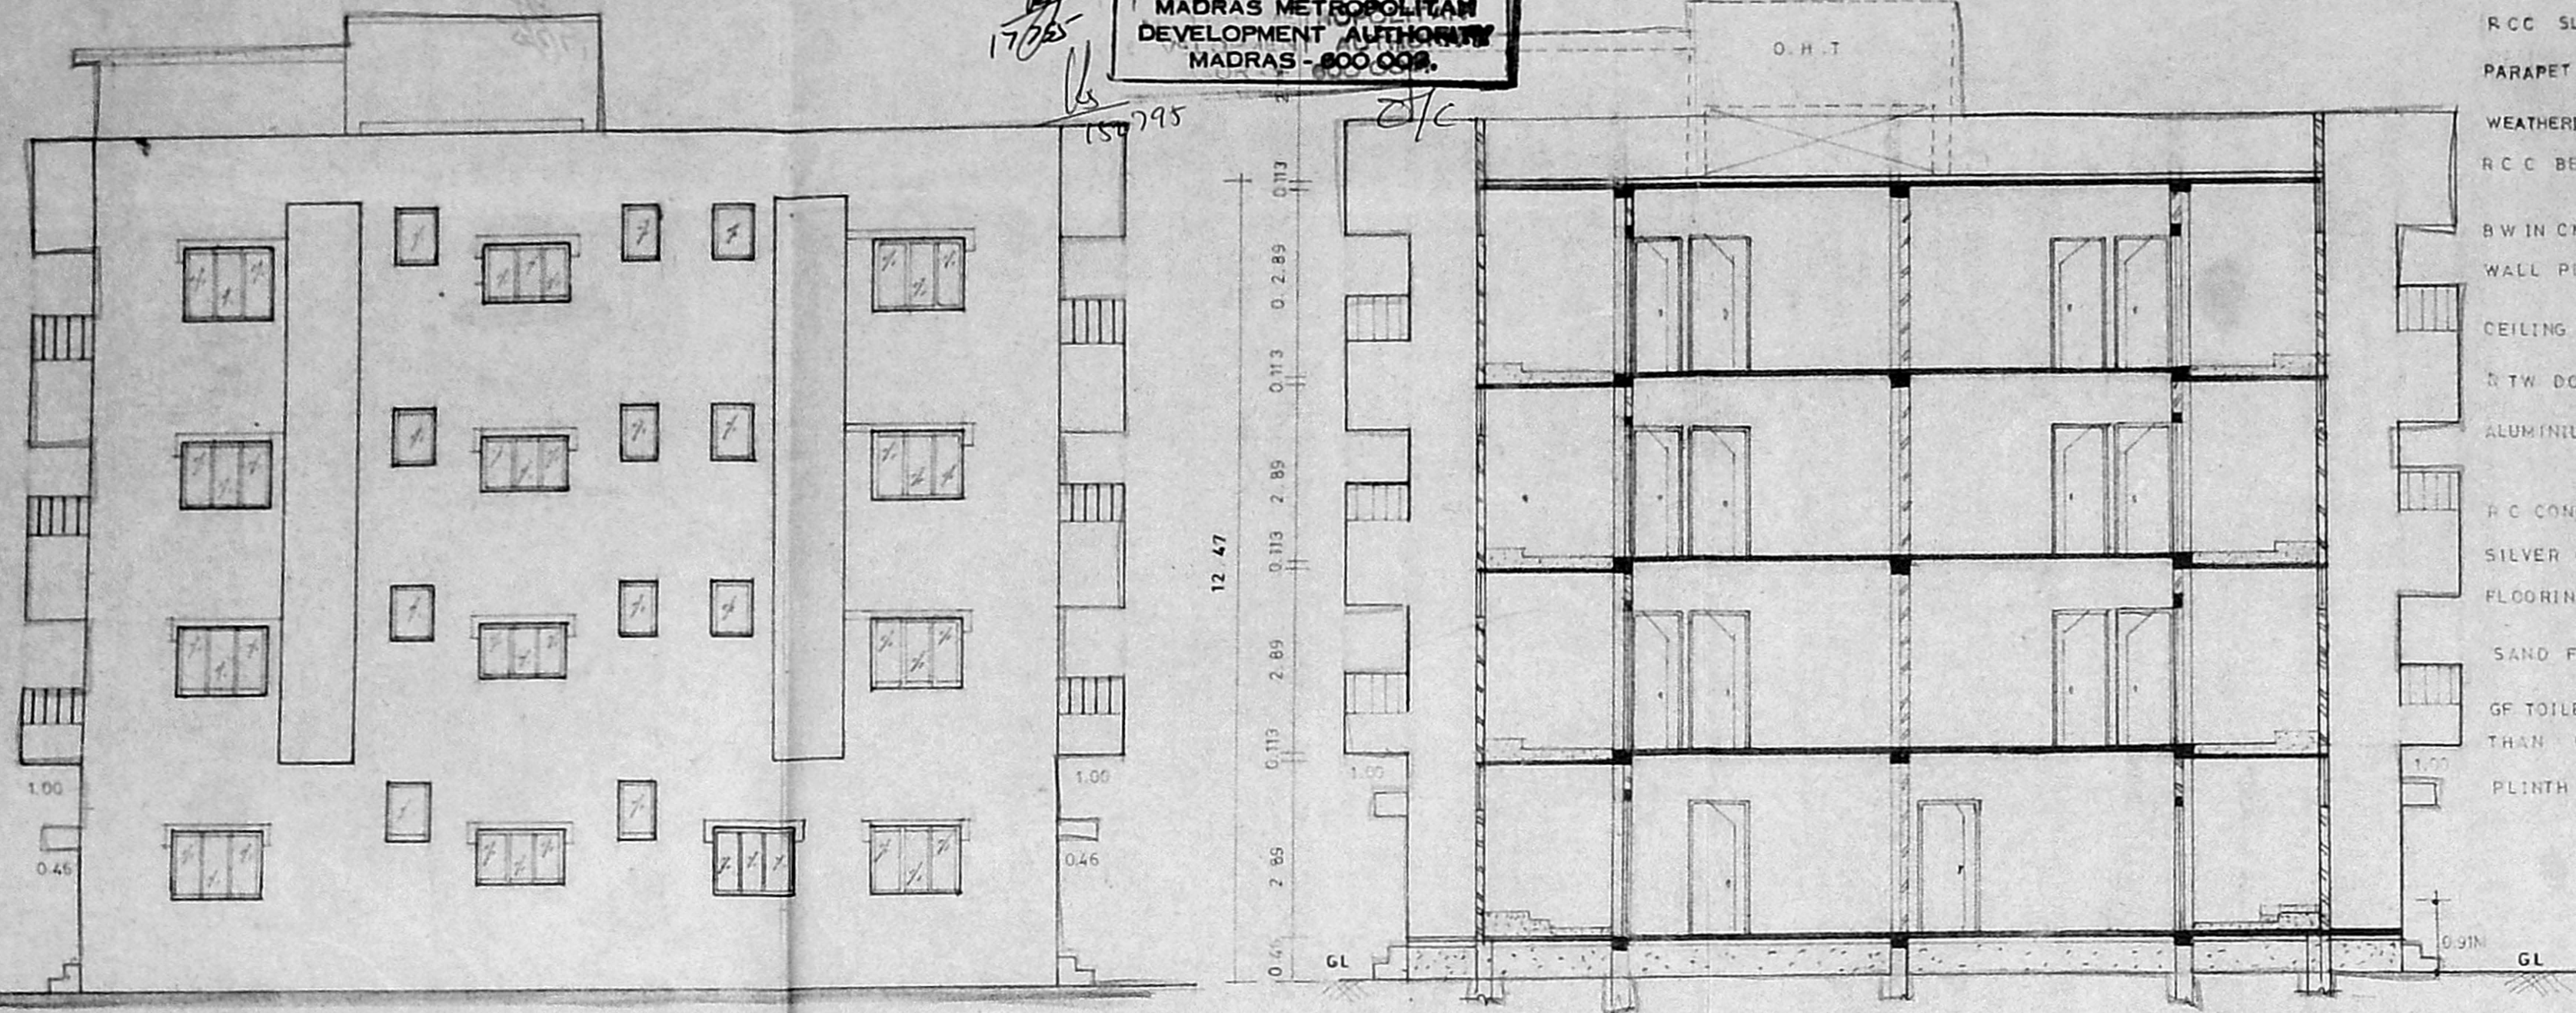


ELEVATION OF BLOCK 'B'

SECTION ON 'XX' OF BLOCK 'B'


OVER HEAD TANK 3.36 X 2.44 X 1.68
 SCIENTIFICALLY CLOSED
 R.C.C. WALL IN CC 1:2:4
 R.C.C. SLAB IN CC 1:2:4
 PARAPET WALL
 WEATHERING COURSE
 R.C.C. BEAM LINTEL SUNSHADE IN CC 1:2:4
 B.W IN CM 1:5 - 113 THICK
 WALL PLASTERING IN CM 1:5
 CEILING DO - 1:3
 D.T.W. DOOR FRAME SHUTTERS
 ALUMINIUM WINDOWS VENTILATORS
 R.C.C. CONCRETE POST
 SILVER GREY MOSAIC FLOORING
 FLOORING CONC. 1:4:6
 SAND FILLING
 G.F. TOILETS FLOOR 0.91M HIGHER THAN GROUND LEVEL
 PLINTH BEAM

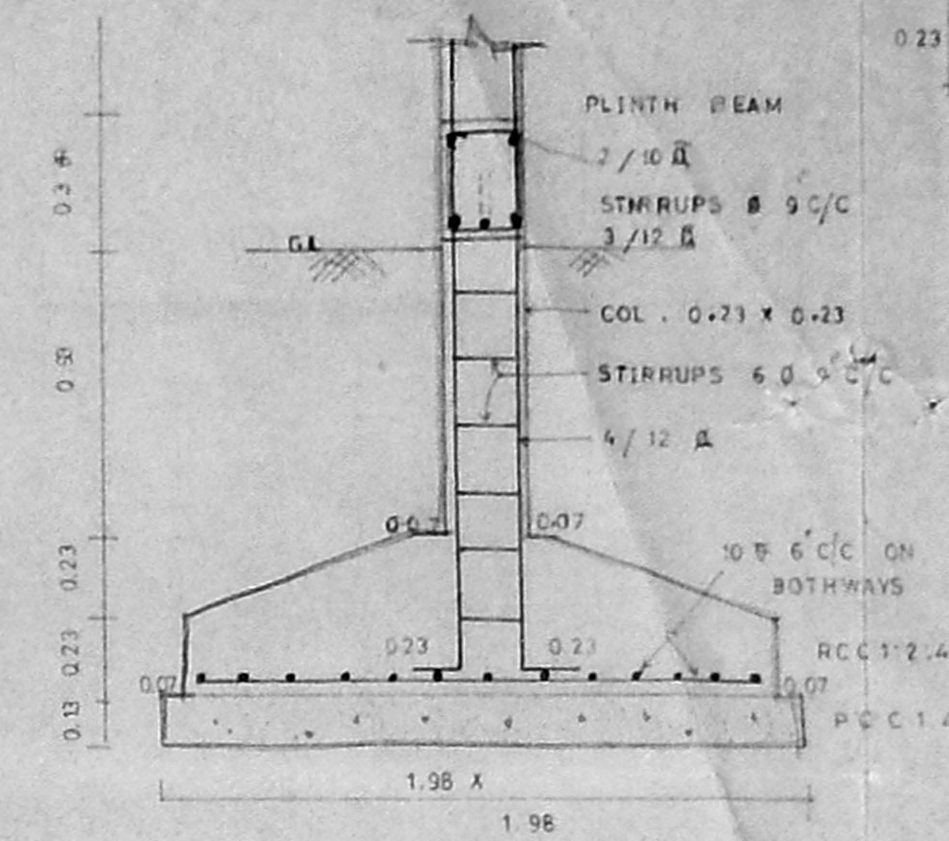

SECTIONAL DETAILS OF RCC FOOTING AND BEAM
 SCALE: 1:25

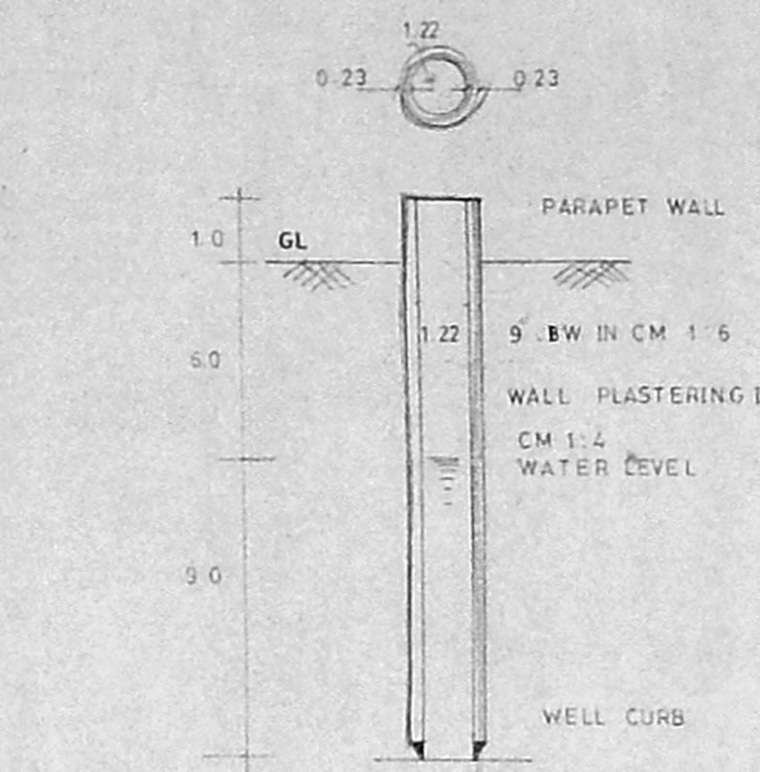



SECTION OF 1.22M DIA WELL
 SCALE: 1:250

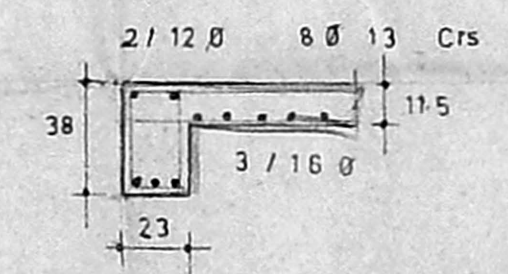


SECTIONAL DETAILS OF ROOF SLAB AND BEAM

JOINERIES


D1 DOOR	3'3" X 6'6"
D2 DOOR	1'00" X 1'98"
D3 DOOR	0'91" X 1'98"
D4 DOOR	0'76" X 1'98"
W WINDOW	1'37" X 1'22"
W1 DO	1'37" X 0'91"
W2 DO	0'91" X 0'91"
V VENTILATOR	0'61" X 0'76"
J JALLY	1'60" X 1'22"
CB CUP BOARD	
O OPENING	0'91" X 1'98"

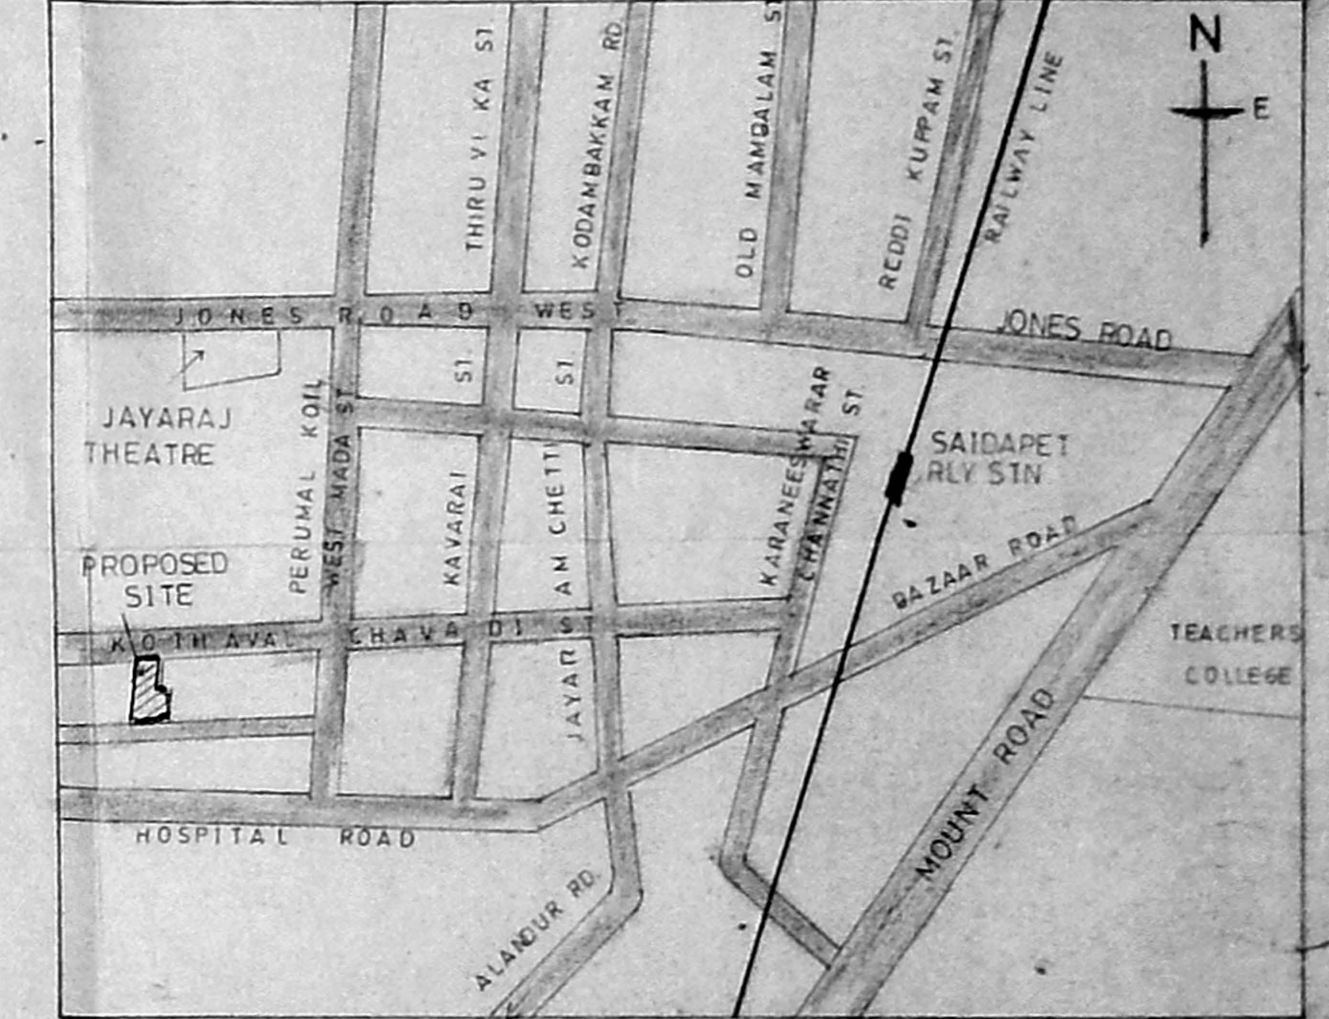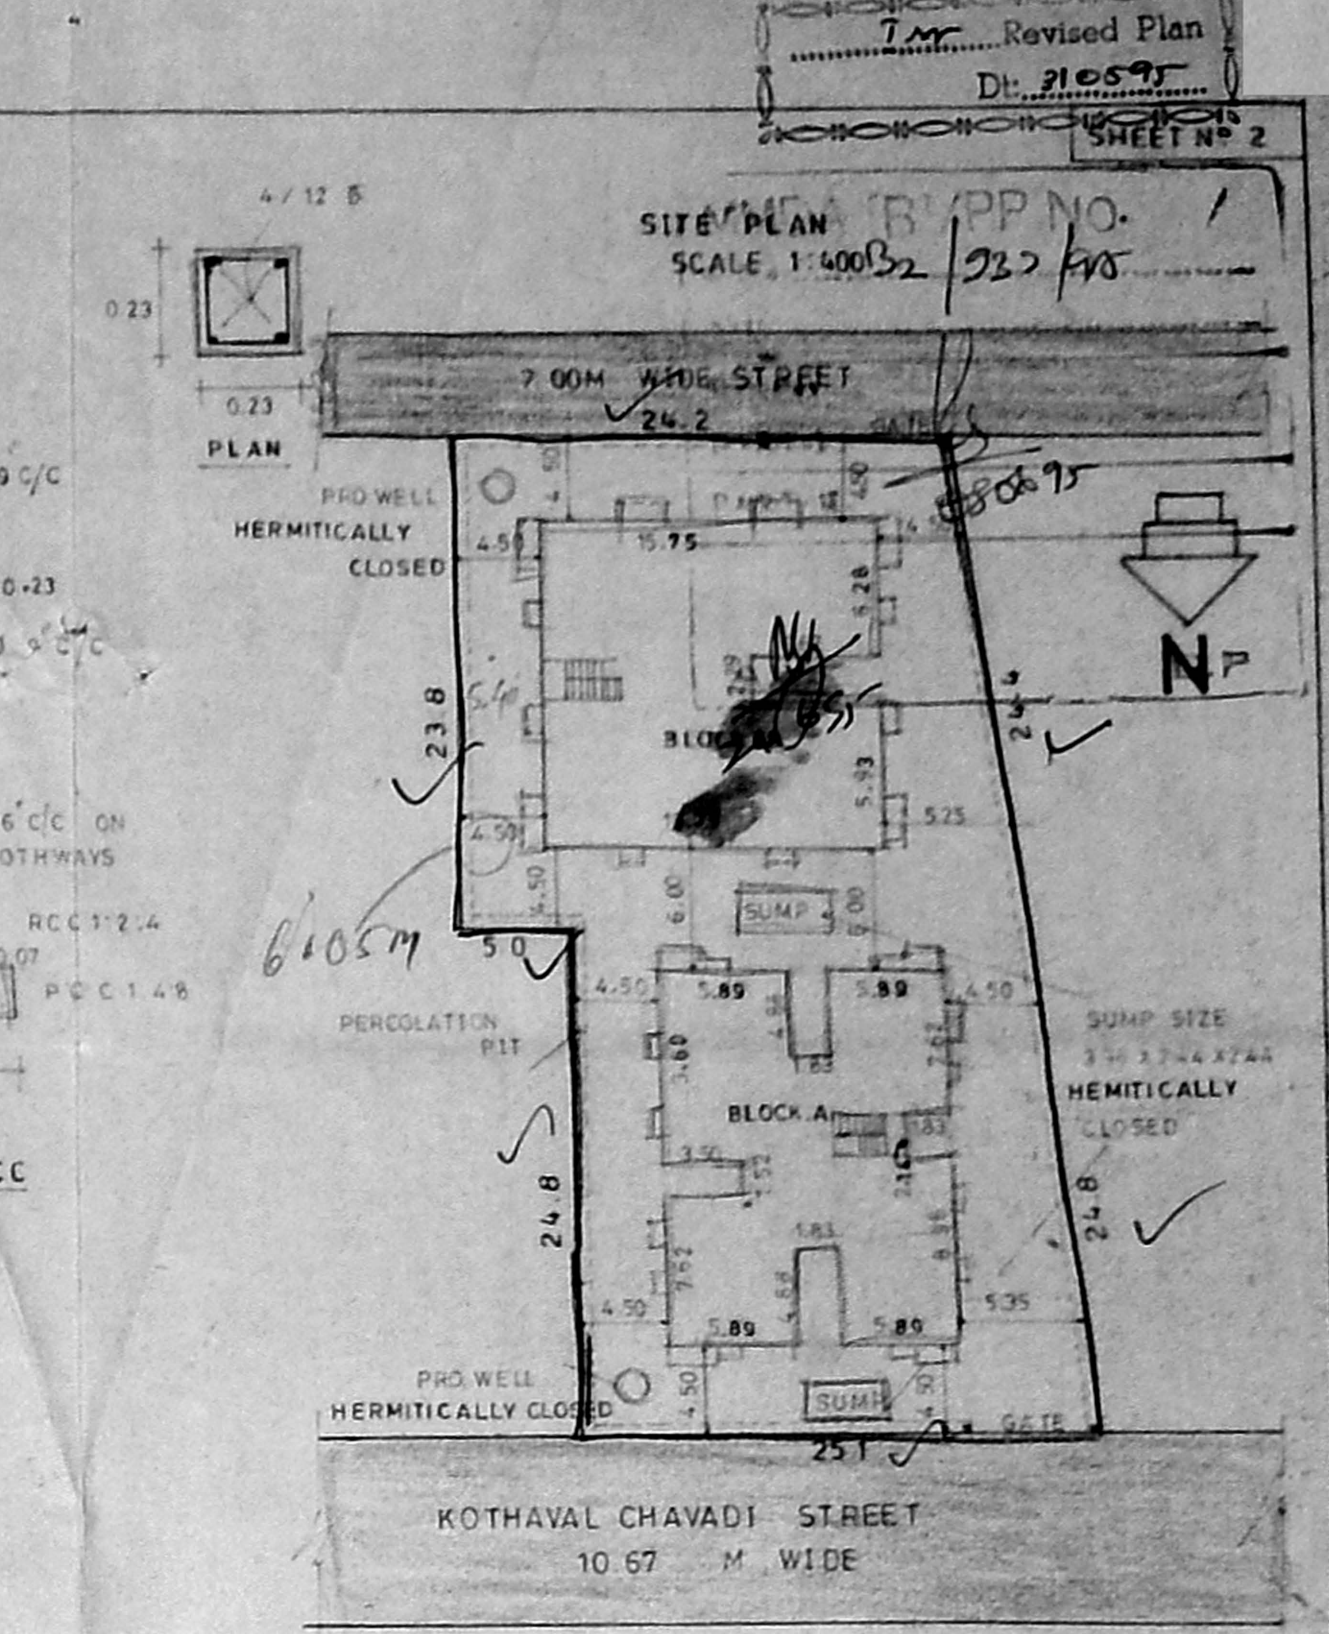


KEY PLAN
 NOT TO SCALE

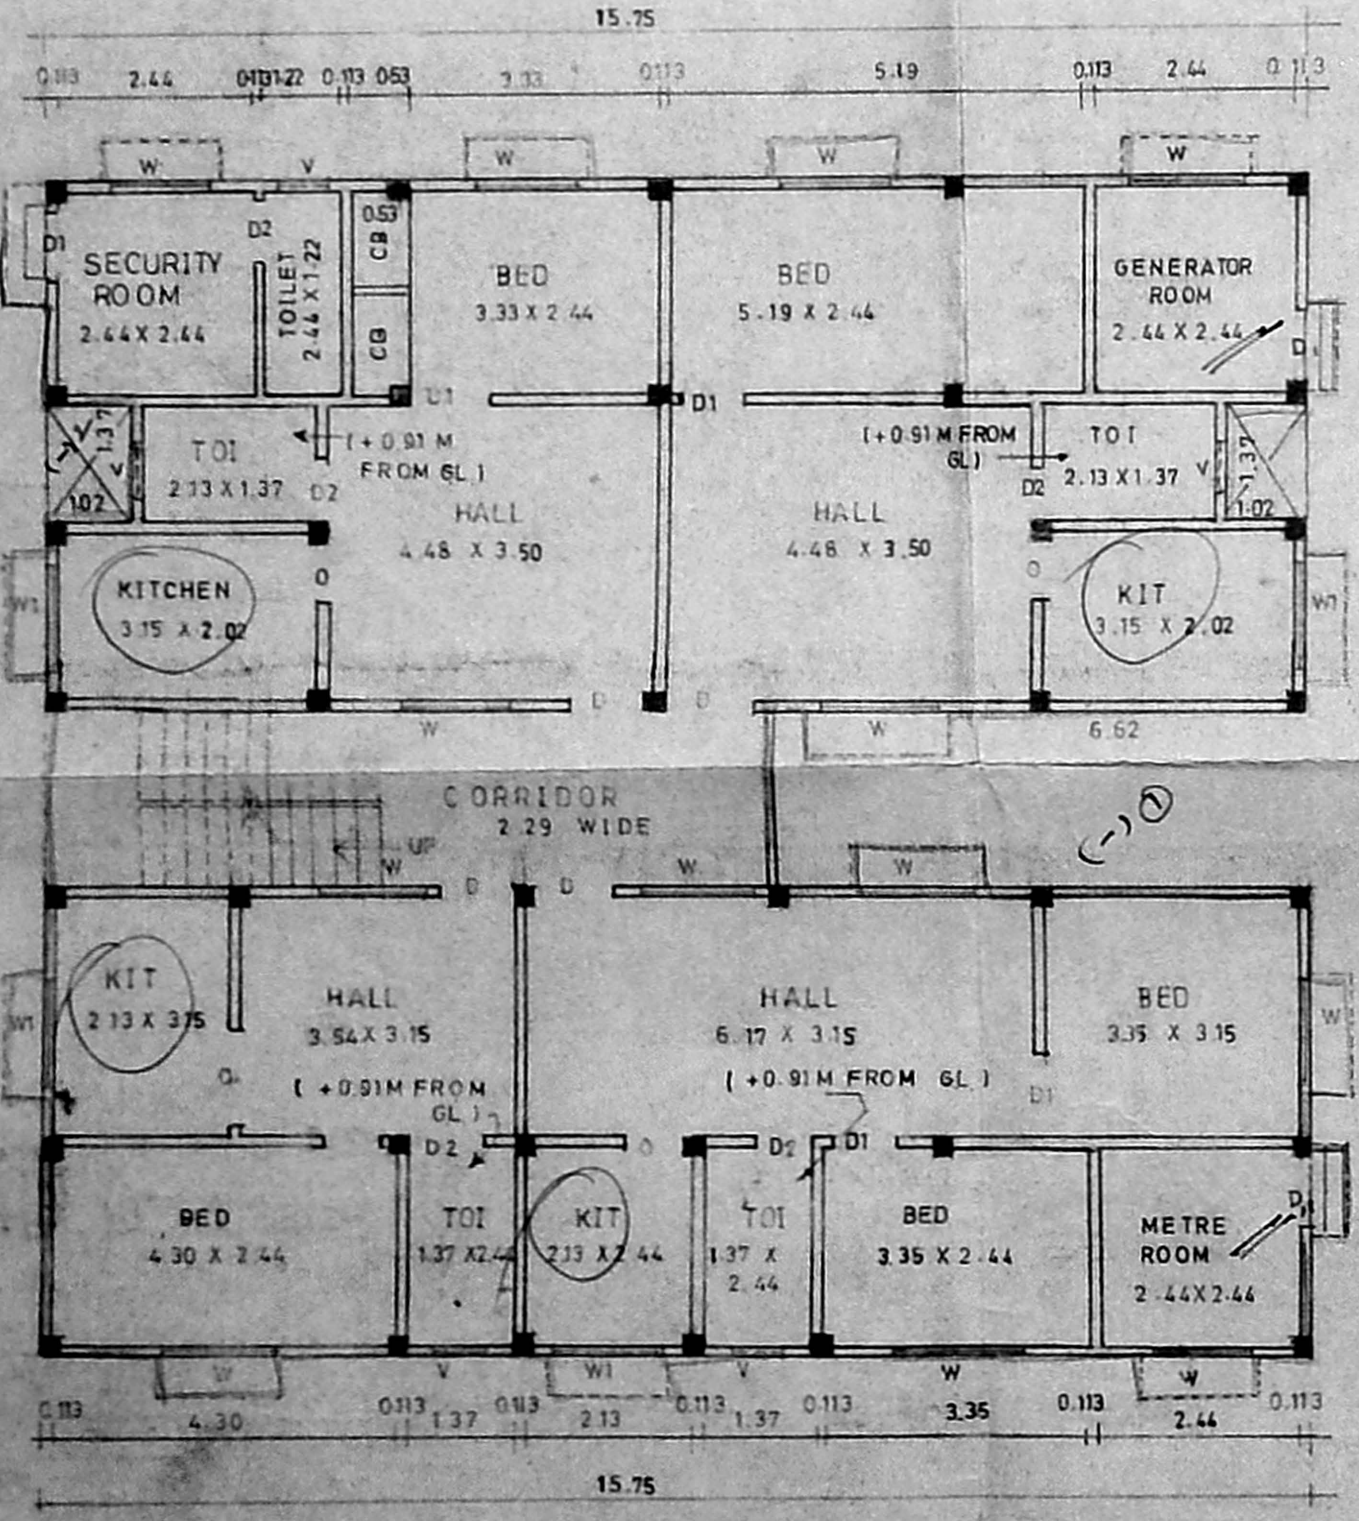

GROUND FLOOR PLAN OF BLOCK 'B'

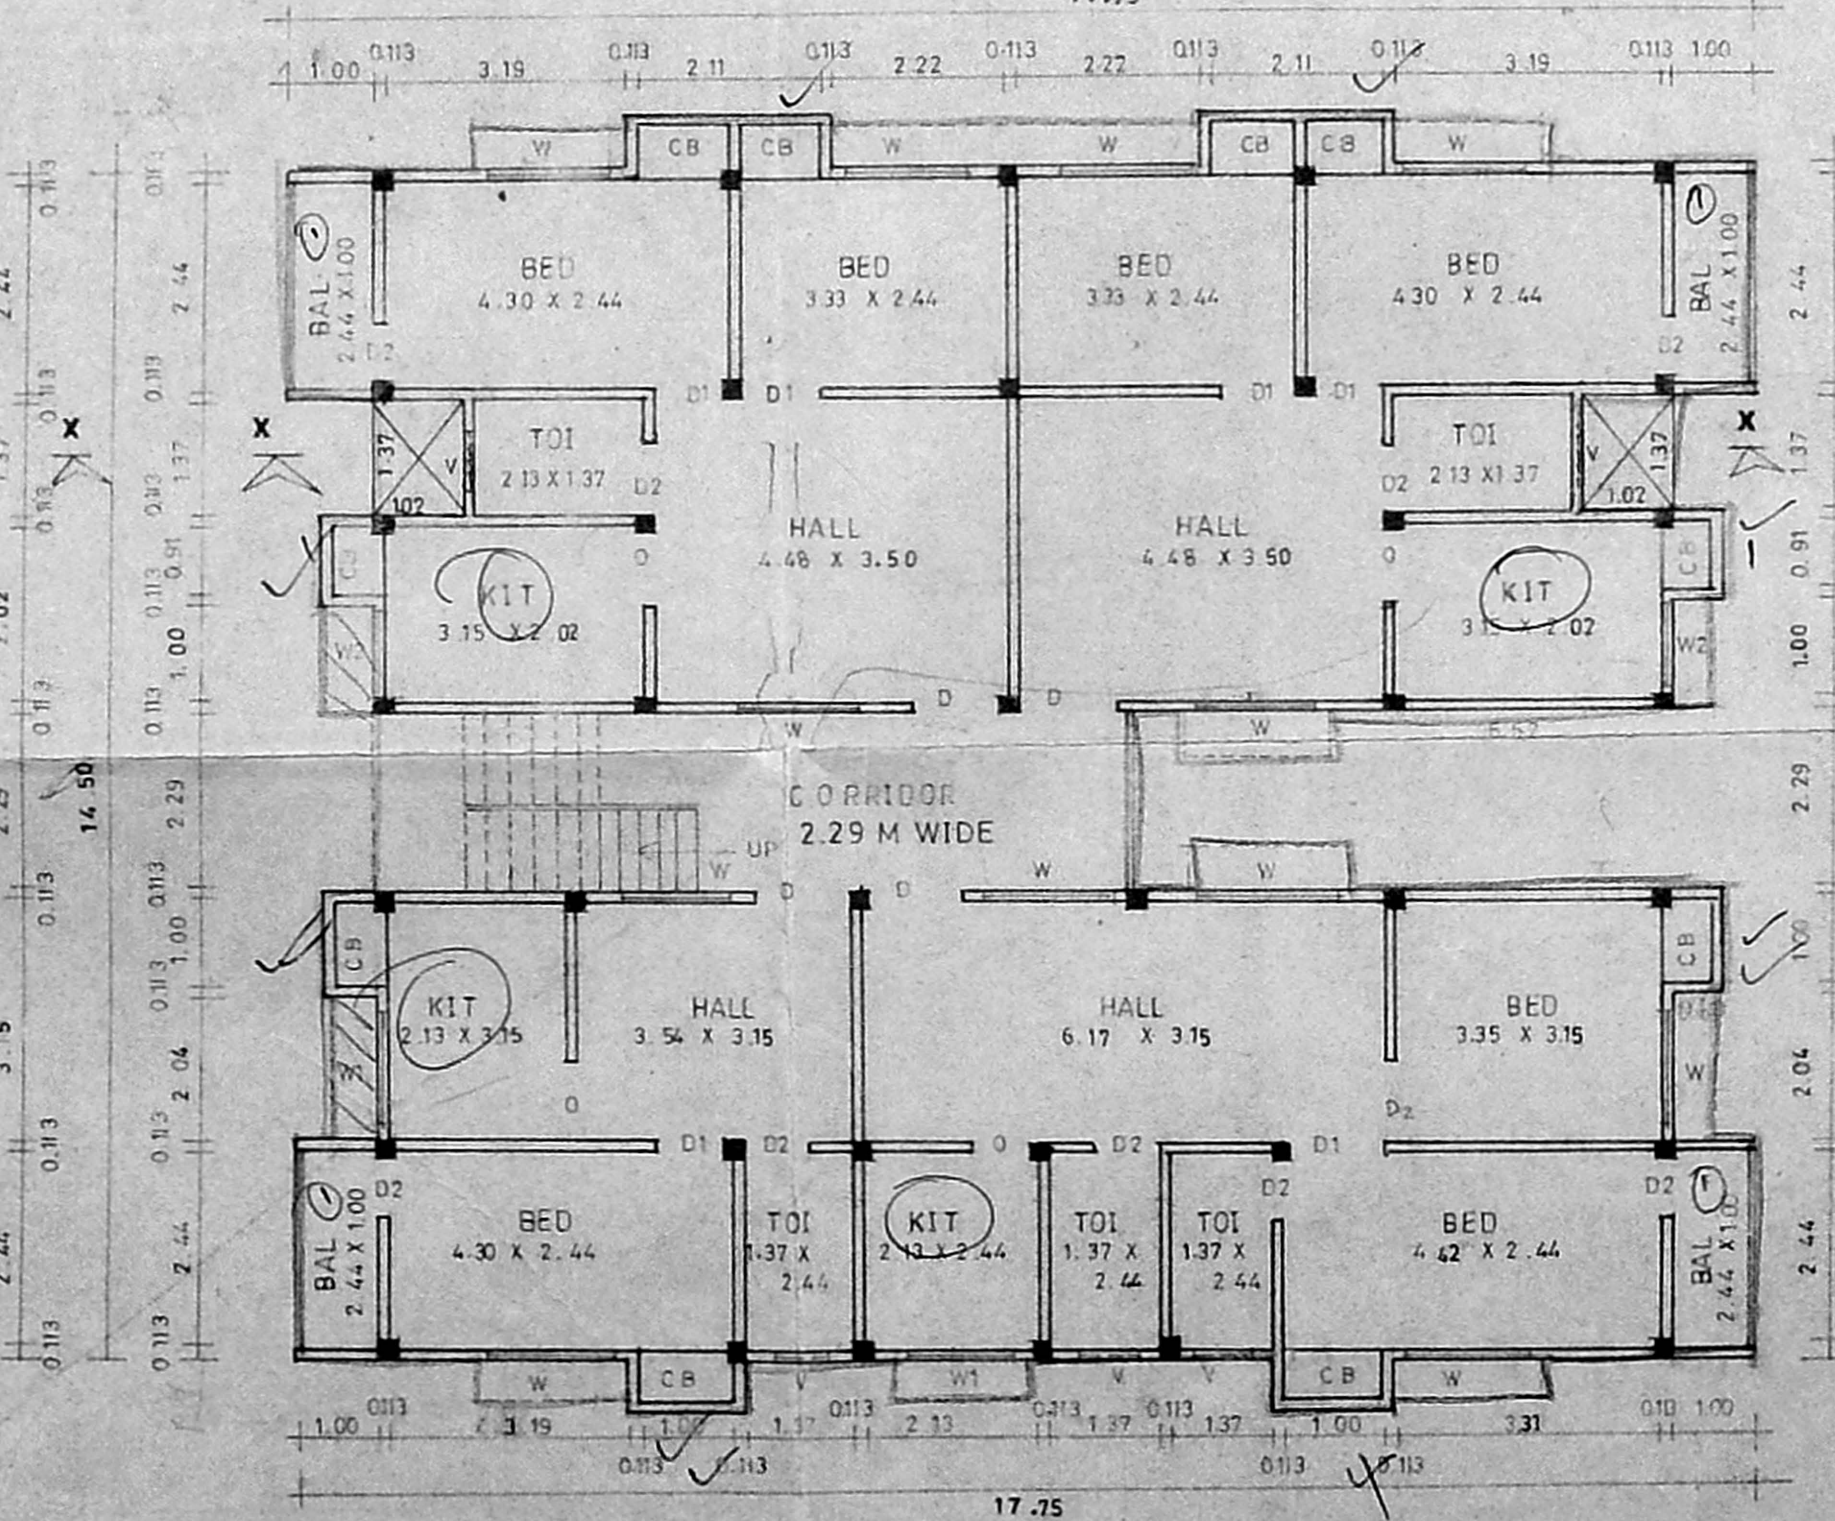

FIRST, SECOND AND THIRD FLOOR PLAN OF BLOCK 'B'

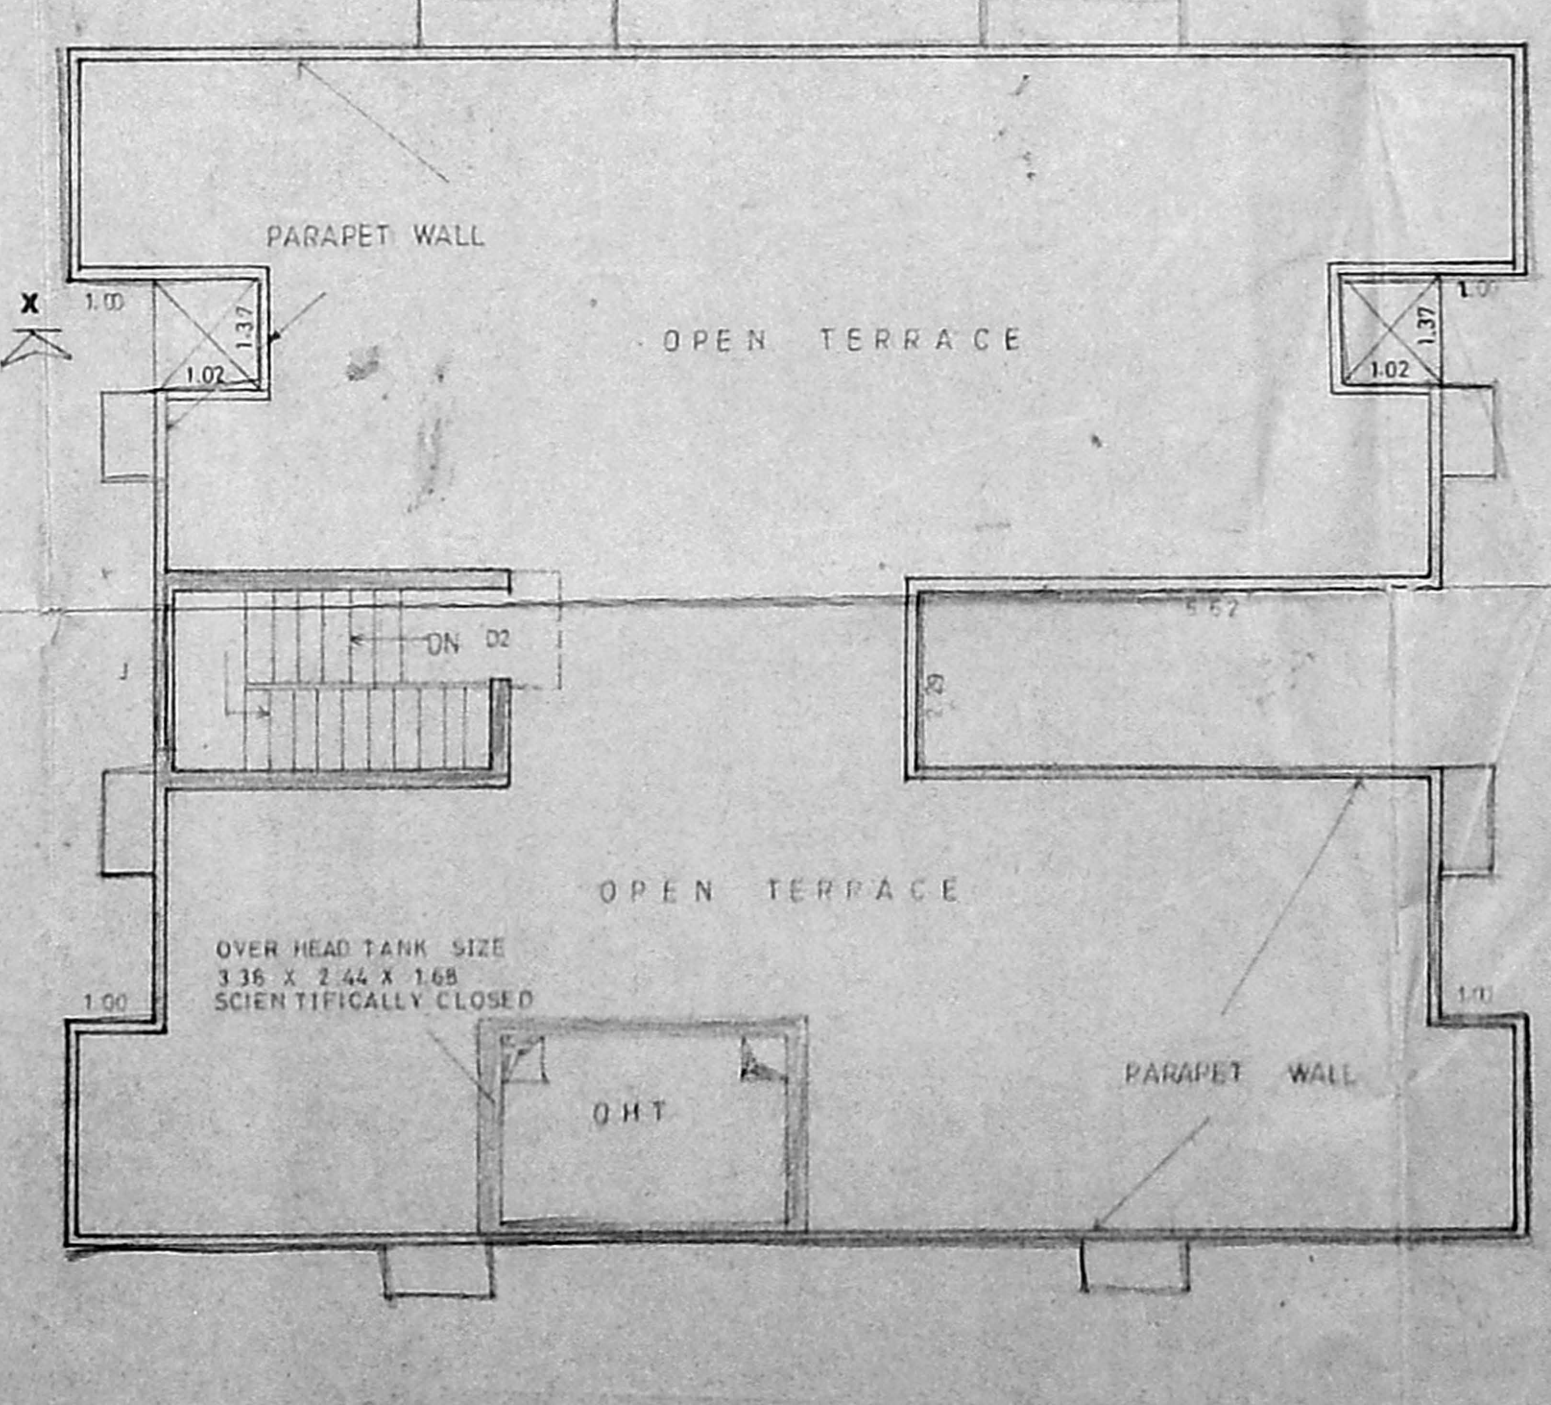

TERRACE PLAN OF BLOCK 'B'

[Handwritten Signature]
 OWNERS SIGNATURE

P.C. GOWRI SHANKAR, B.A.
 Civil Engineer
 Class: Licensed Surveyor No: 257
 Corporation of Madras
 Off: 15 L. Govindan Road,
 (Near Srinivasa Theatre)
 West Mambalam, MADRAS-39,
 LICENSED SURVEYOR