




ELEVATION

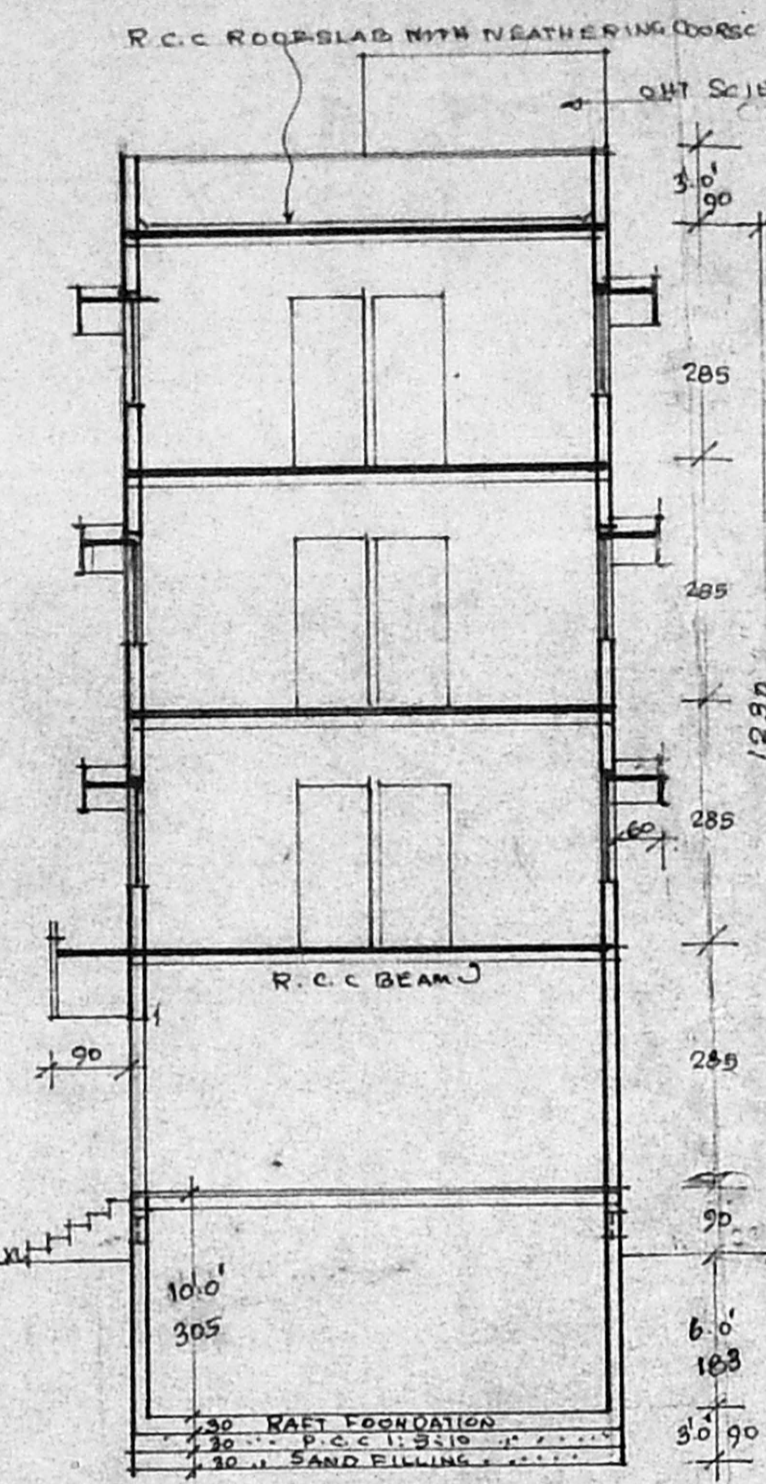


SECTION ON A A

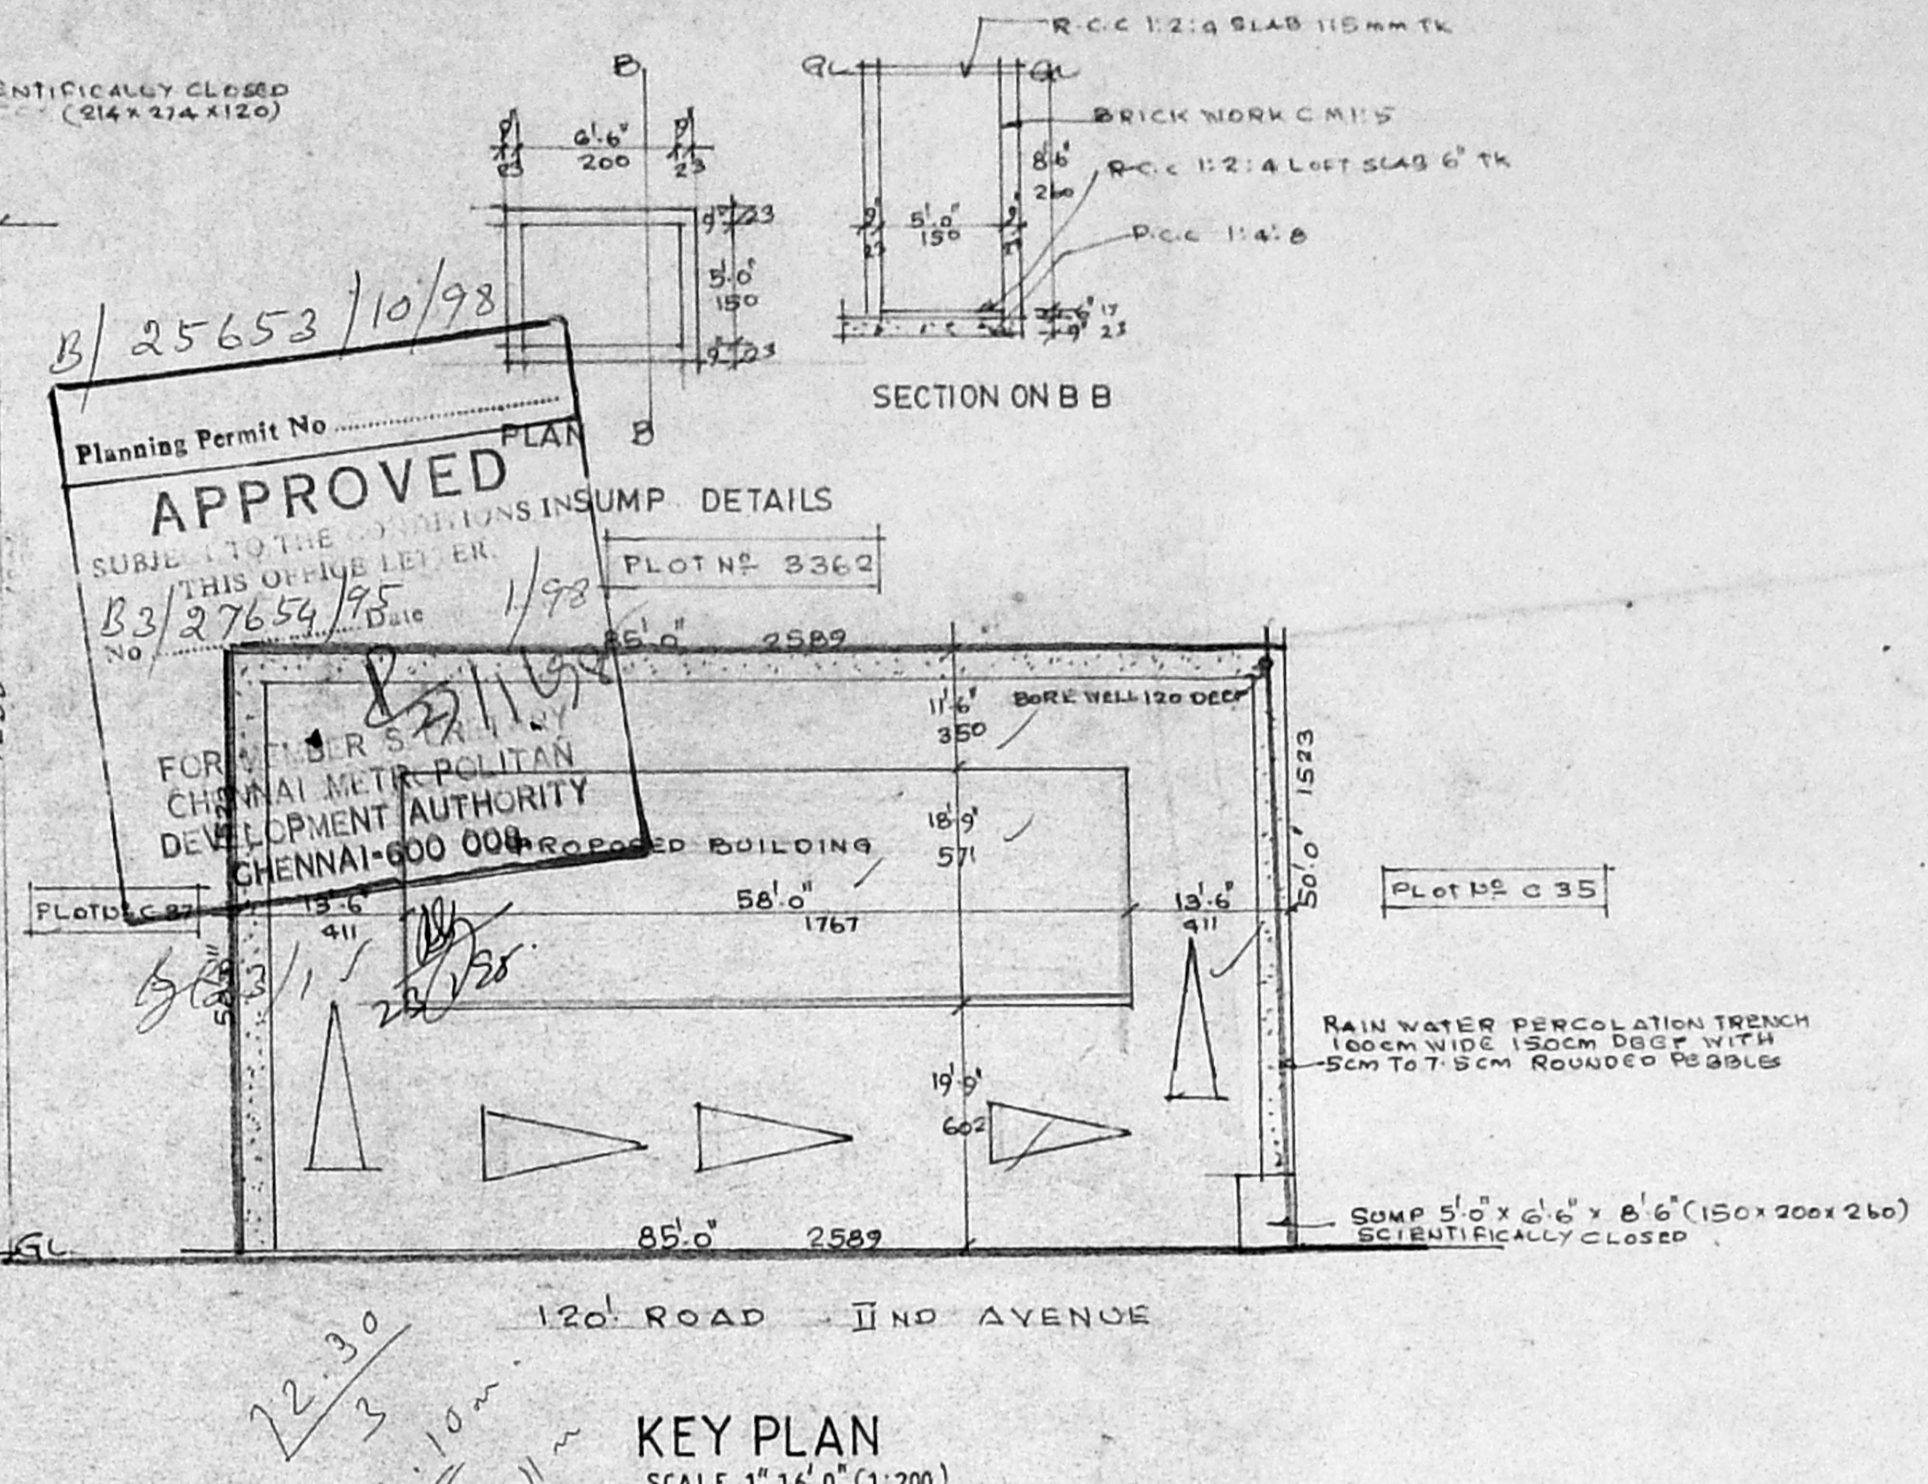


KEY PLAN
SCALE 1" = 16'0" (1:200)

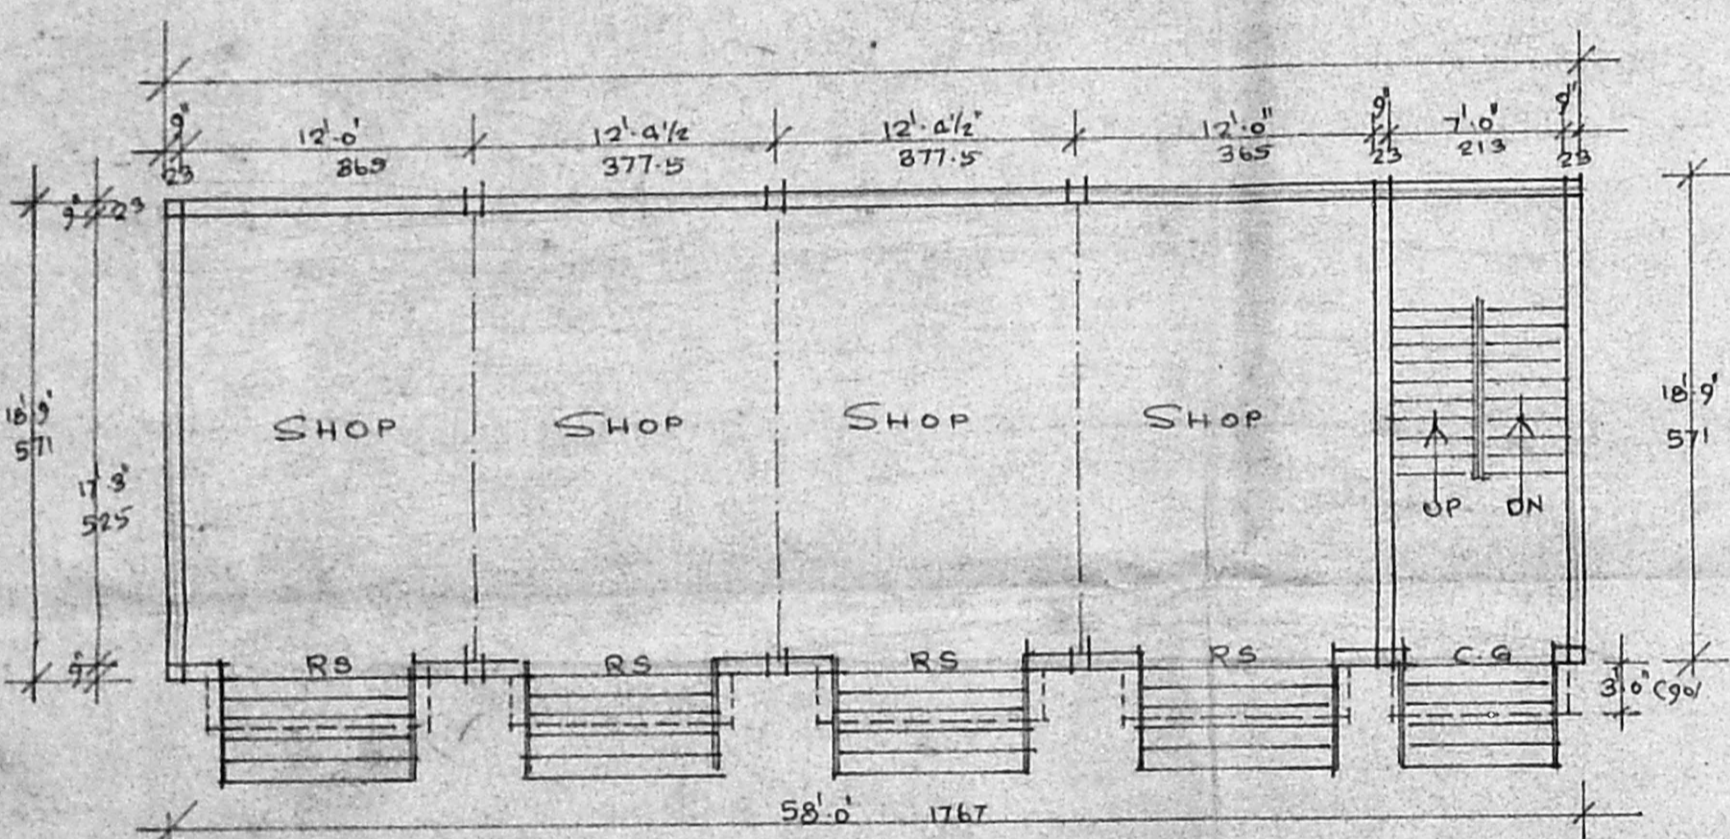


GROUND FLOOR PLAN

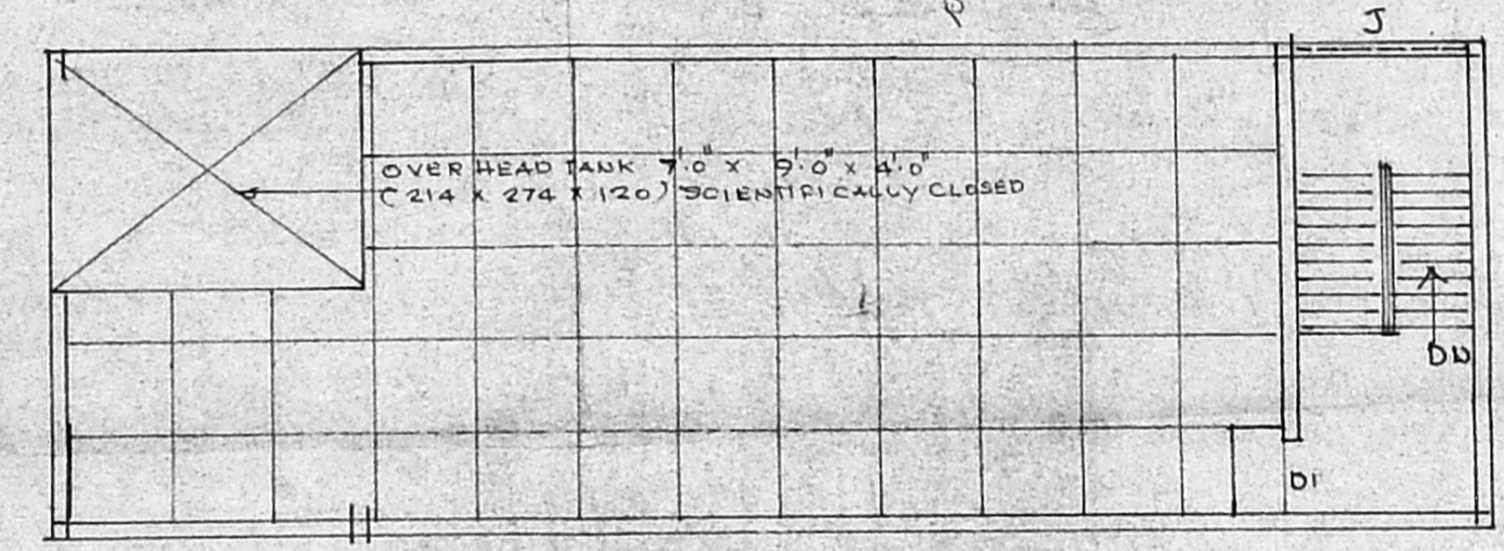


TERRACE FLOOR PLAN

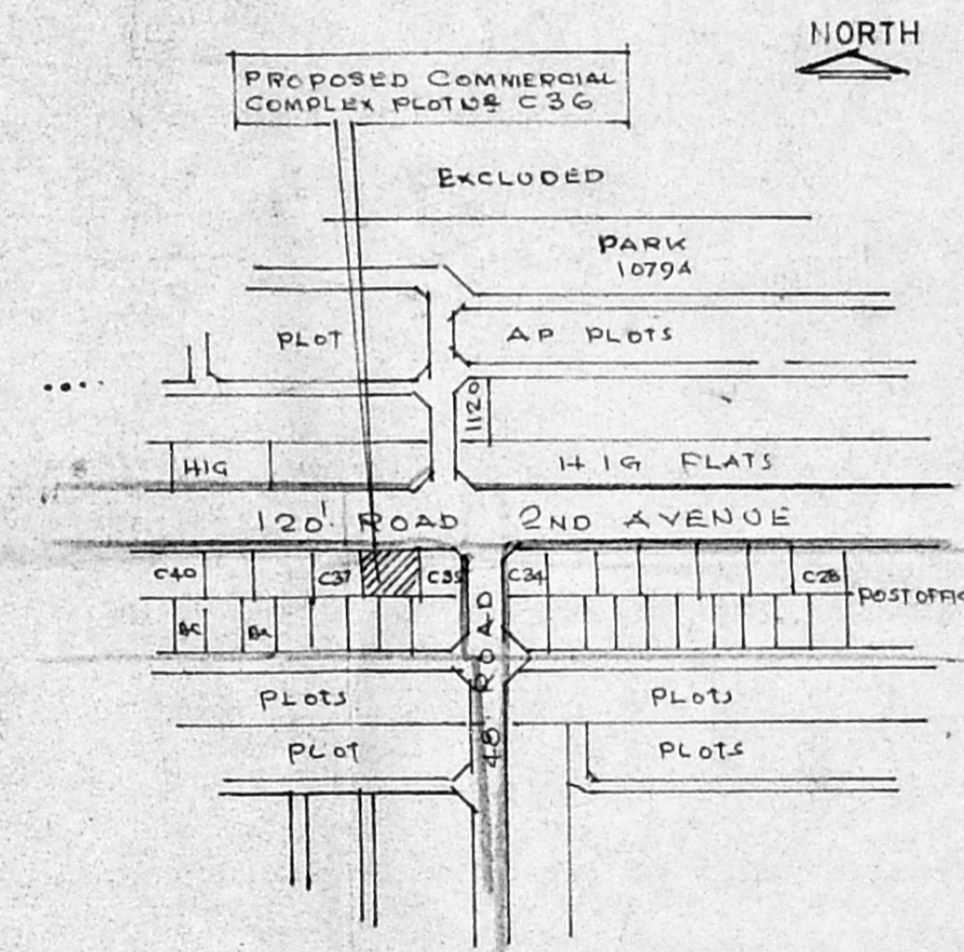


KEY PLAN
NOT TO SCALE

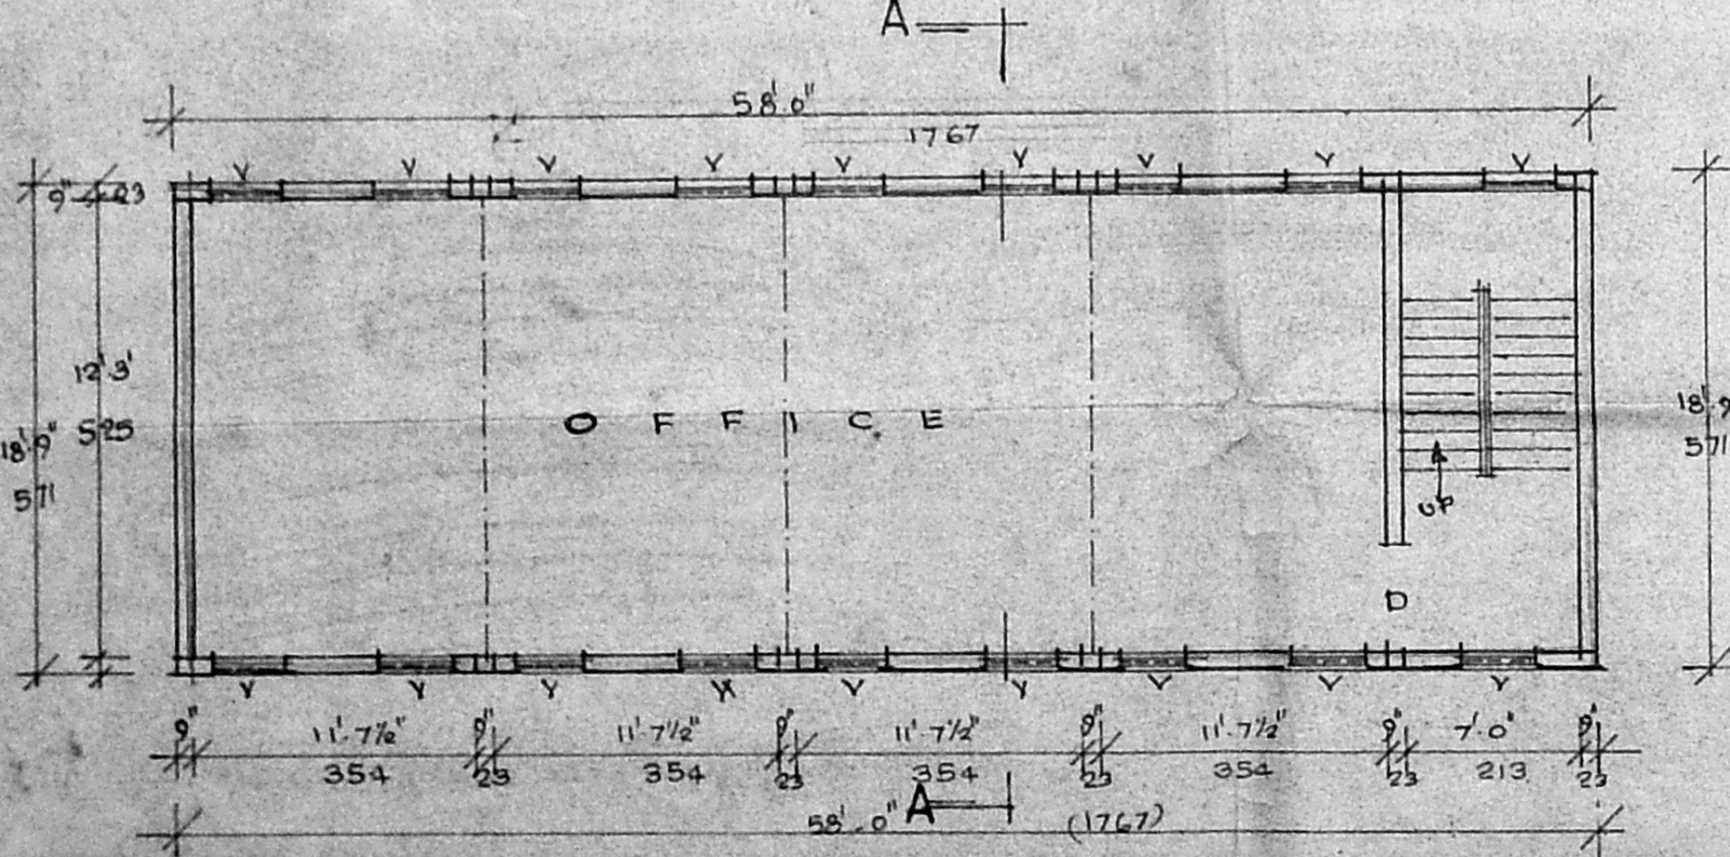

BASEMENT FLOOR PLAN

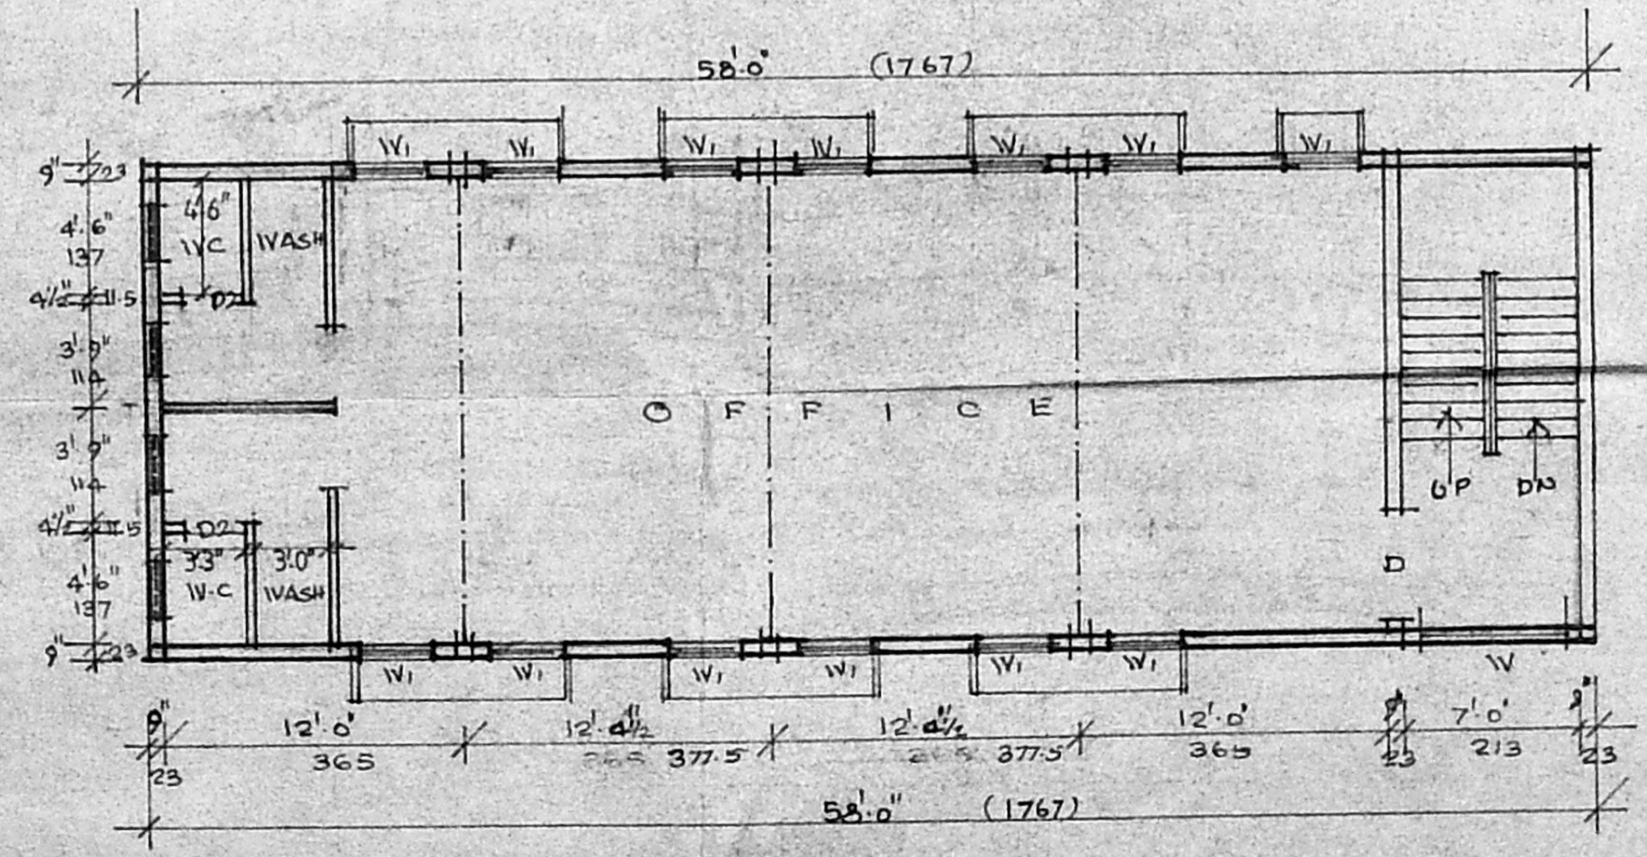

TYPICAL FLOOR PLAN (FIRST, SECOND & THIRD)

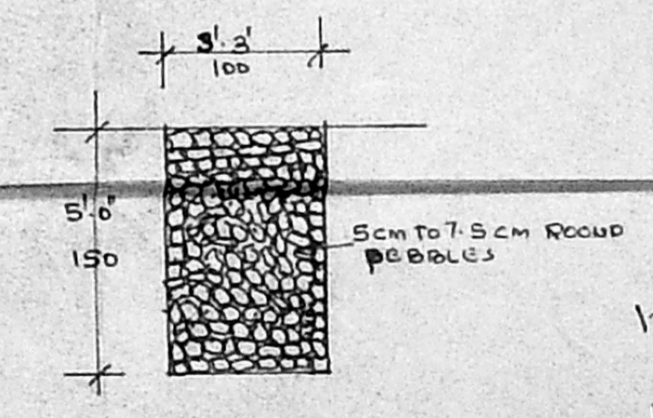

CROSS SECTION OF PERCOLATION TRENCH
SCALE 1" = 4'0" (1:50)

SCHEDULE OF JOINERY

D	DOOR	4'0" x 7'0"	122 x 210
D1	DOOR	3'3" x 7'0"	100 x 210
D2	DOOR	2'6" x 7'0"	75 x 210
W	WINDOW	6'0" x 4'6"	182 x 137
W1	WINDOW	3'0" x 4'6"	90 x 137
V	VENTILATOR	3'0" x 2'0"	90 x 60
C4	COLLABSIBLE GATE	7'0" x 7'0"	182 x 182
R-S	ROLLING SHUTTER	7'0" x 7'0"	182 x 182
J	JALLY		

SPECIFICATION

- ALL R.C.C ITEMS ARE C.C 1:2:4 USING 20MM STONE JELLY
- FOUNDATION IS TO BE C.C 1:2:4 USING 40 MM STONE JELLY
- ALL BRICKWORKS ARE C.M 1:5 USING STOCK BRICKS
- PLASTERING C.M 1:5 20MM THICK ON BOTH SIDES FINISHED WITH SNOGWOOD PAINT
- JOINERY COUNTRY WOOD FINISHED WITH PAINT
- FLOOR FINISHED WITH MOSAIC TILES
- WEATHERING COURSE OVER ROOF SLAB IN BRICK JELLY (LIME CONCRETE WITH FLAT TILES)

AREA DETAILS

PLOT AREA 4250.00 SFT OR 394.82 SQ.M		
PLINTH & PEA	SRT	58.1M
BASEMENT FLOOR	1087.50	101.02
GROUND FLOOR	1087.50	101.02
FIRST FLOOR	1087.50	101.02
SECOND FLOOR	1087.50	101.02
THIRD FLOOR	1087.50	101.02
TOTAL	5487.50	501.16
COVERAGE 25.5% F.S. (1:2)		
PROPOSED	[Symbol]	
EXISTING	[Symbol]	
ROAD	[Symbol]	
BOUNDARY	[Symbol]	

REVISED PROPOSED COMMERCIAL COMPLEX IN PLOT NO C 36 A. ANNA NAGAR DIVISION NO 65, MADRAS 600 040 SCALE 8 FEET TO AN INCH 1:100

OWNER

ARCHITECT
K. SUBRAMANYAM
G.D. ARCH. A.I.A.
Class I Licenced Surveyor & Registered Architect, Corporation of Madras
R.A. No. ...
24, CANAL BANK ROAD,
R. A. PURAM, MADRAS 28.
LICENSED SURVEYOR