



DETAILS OF SEPTIK TANK

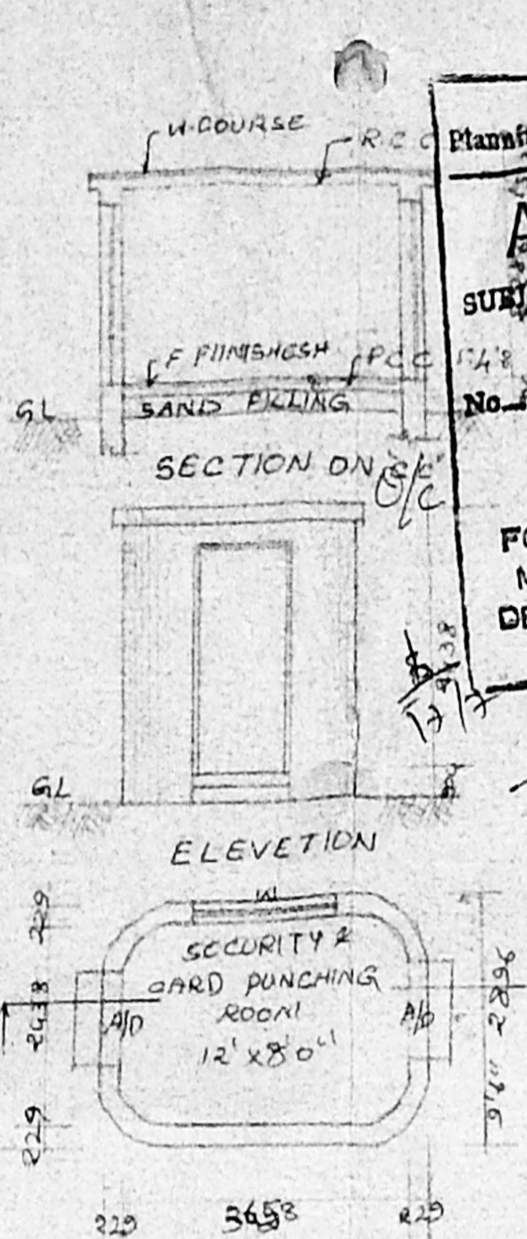




SECURITY ROOM

Planning Permit No. CP/1105-A/1  
**APPROVED**  
SUBJECT TO THE CONDITIONS IN THIS OFFICE LETTER.  
No. C2/1514/89 Date 29/11/89  
FOR MEMBER SECRETARY  
MADRAS METROPOLITAN  
DEVELOPMENT AUTHORITY  
MADRAS-600 003

KEY PLAN (N.T.S)

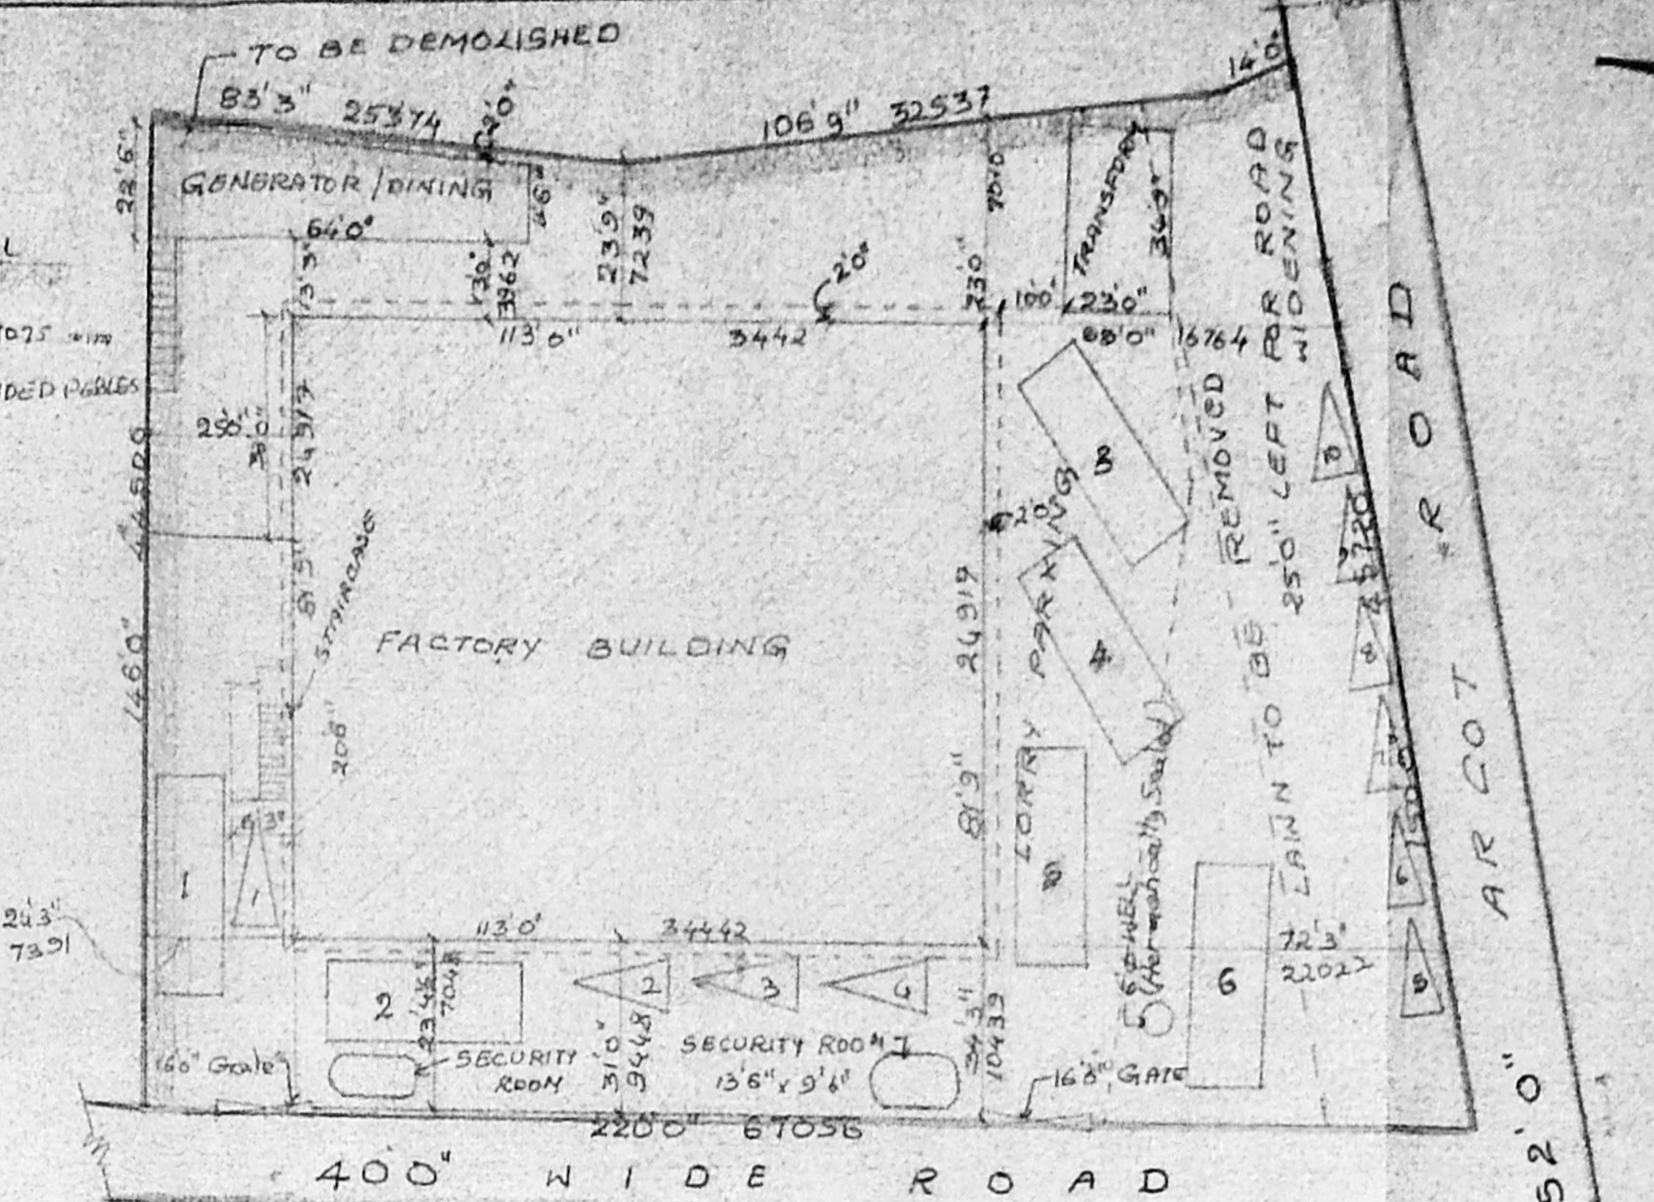

SITE PLAN 1"=320'

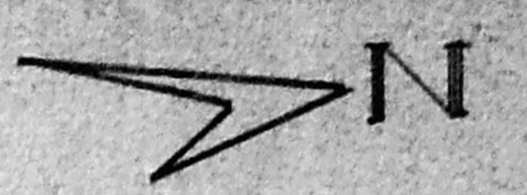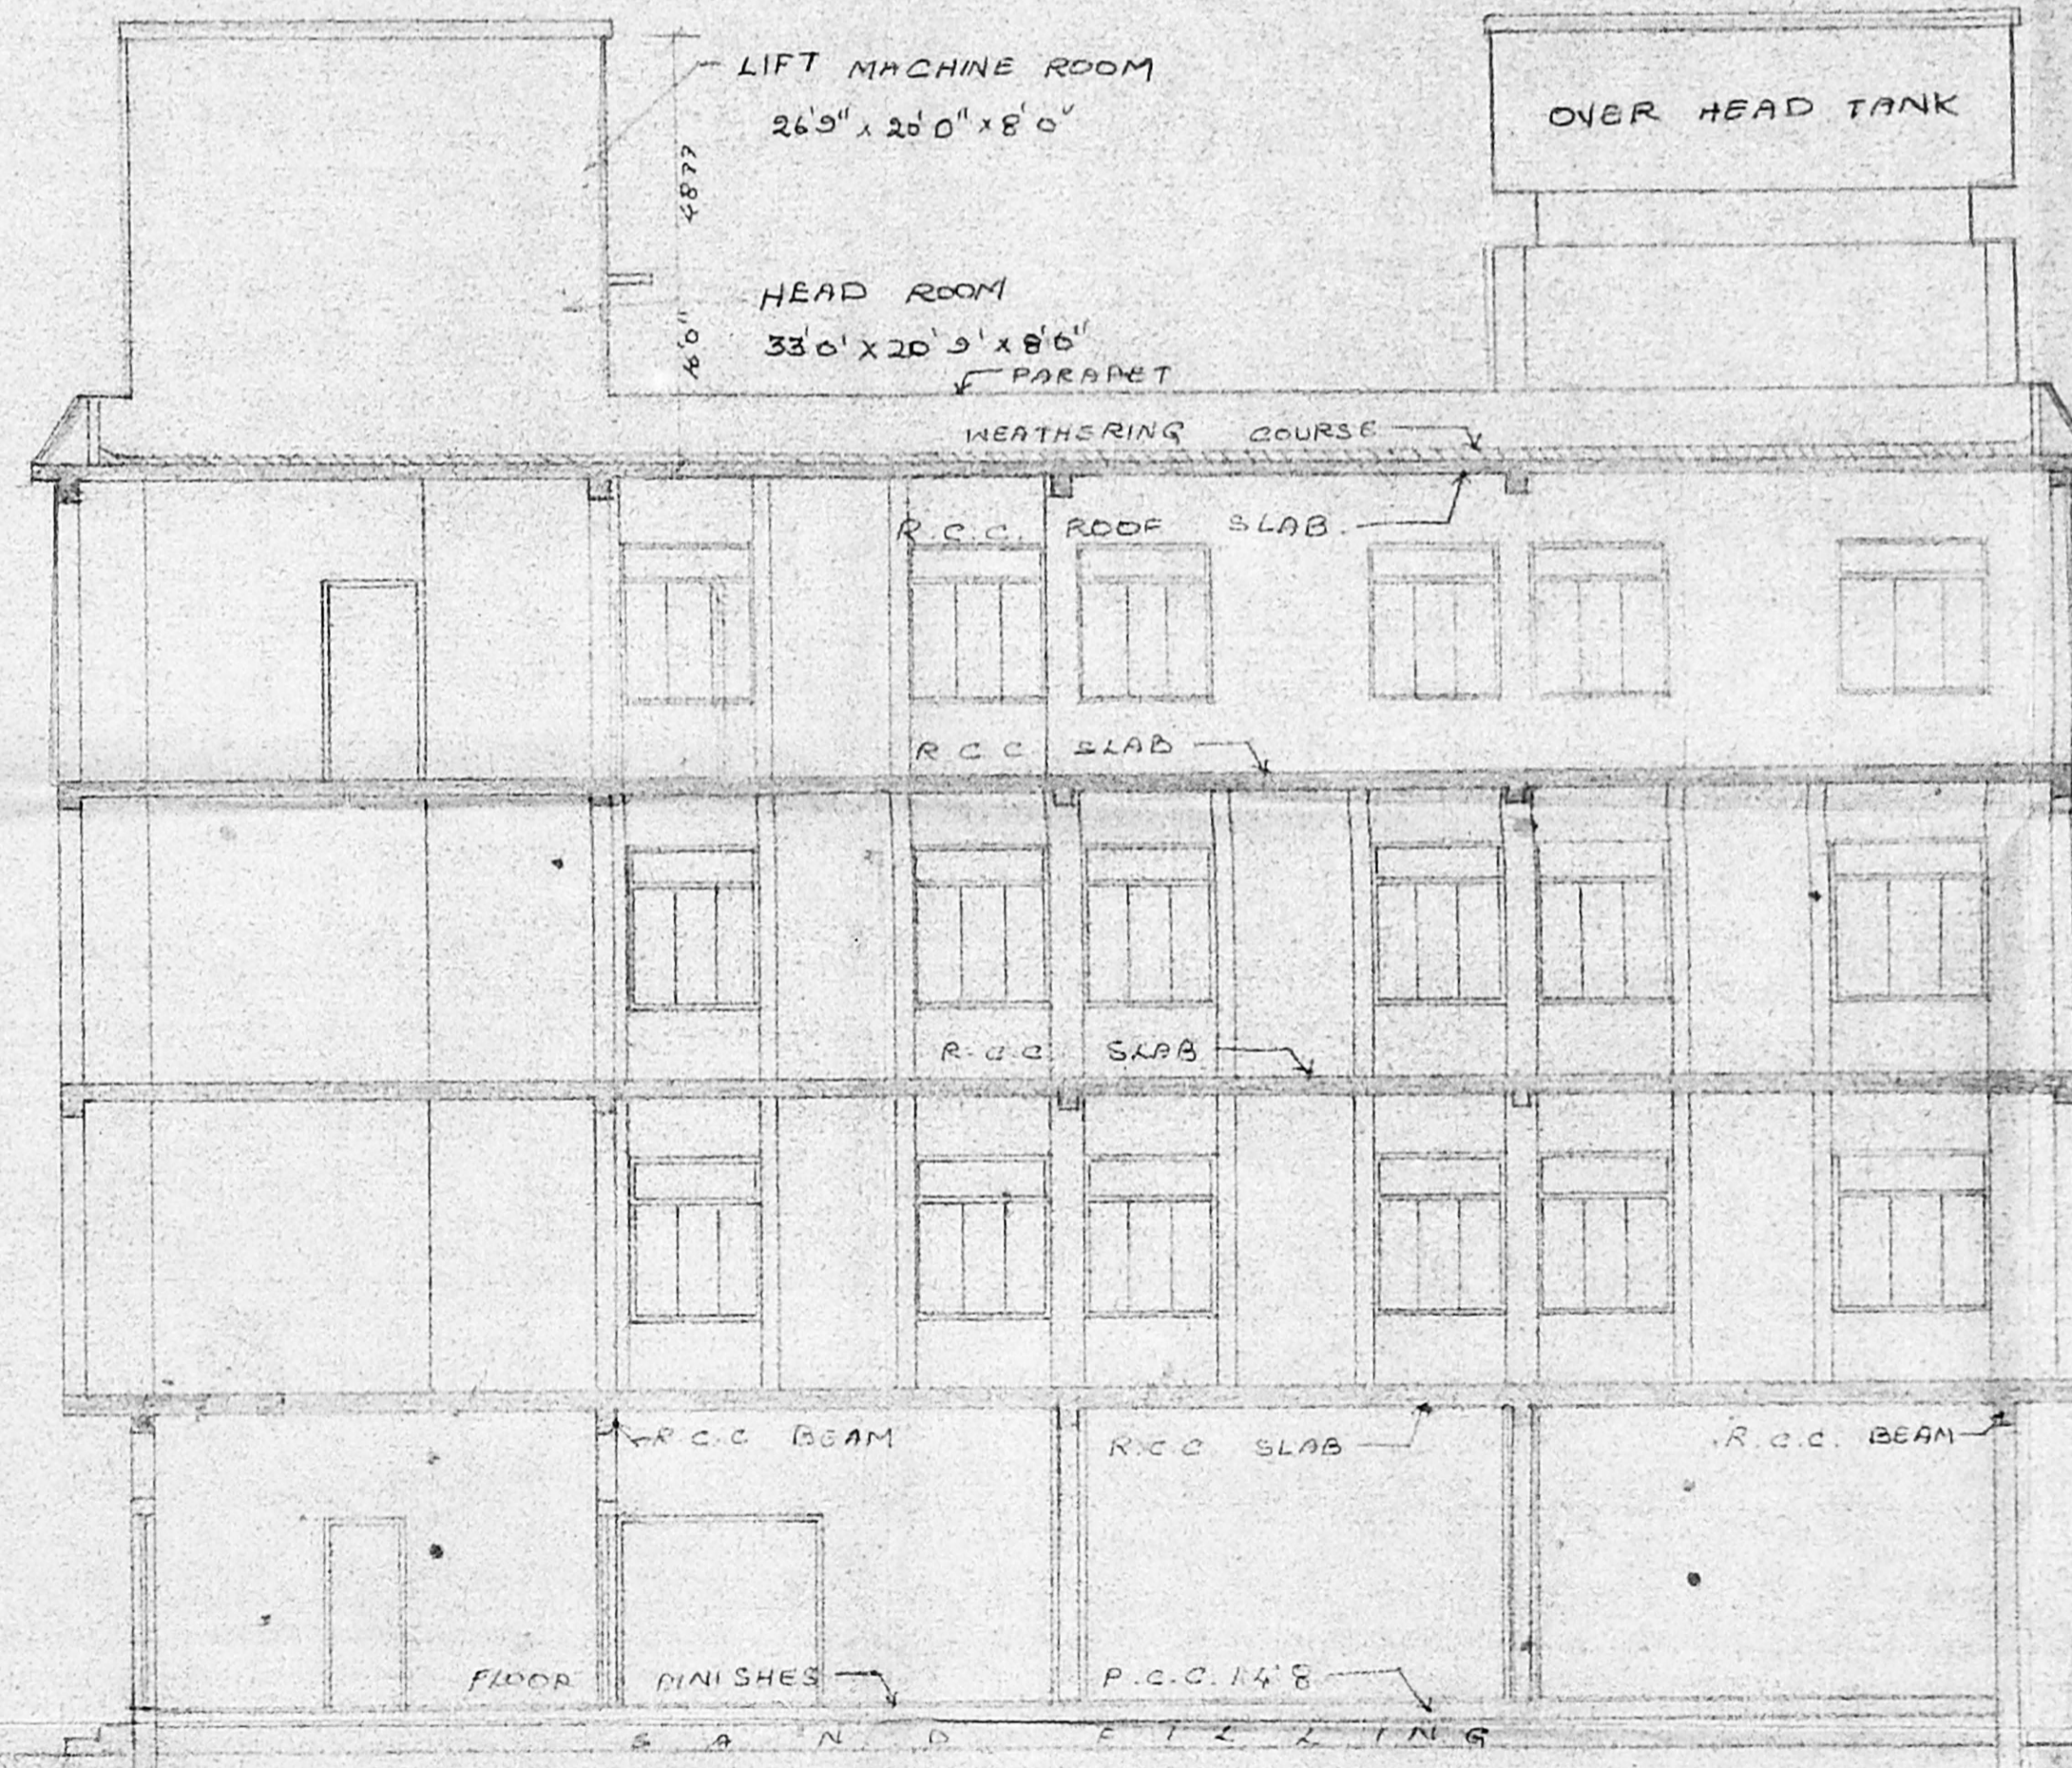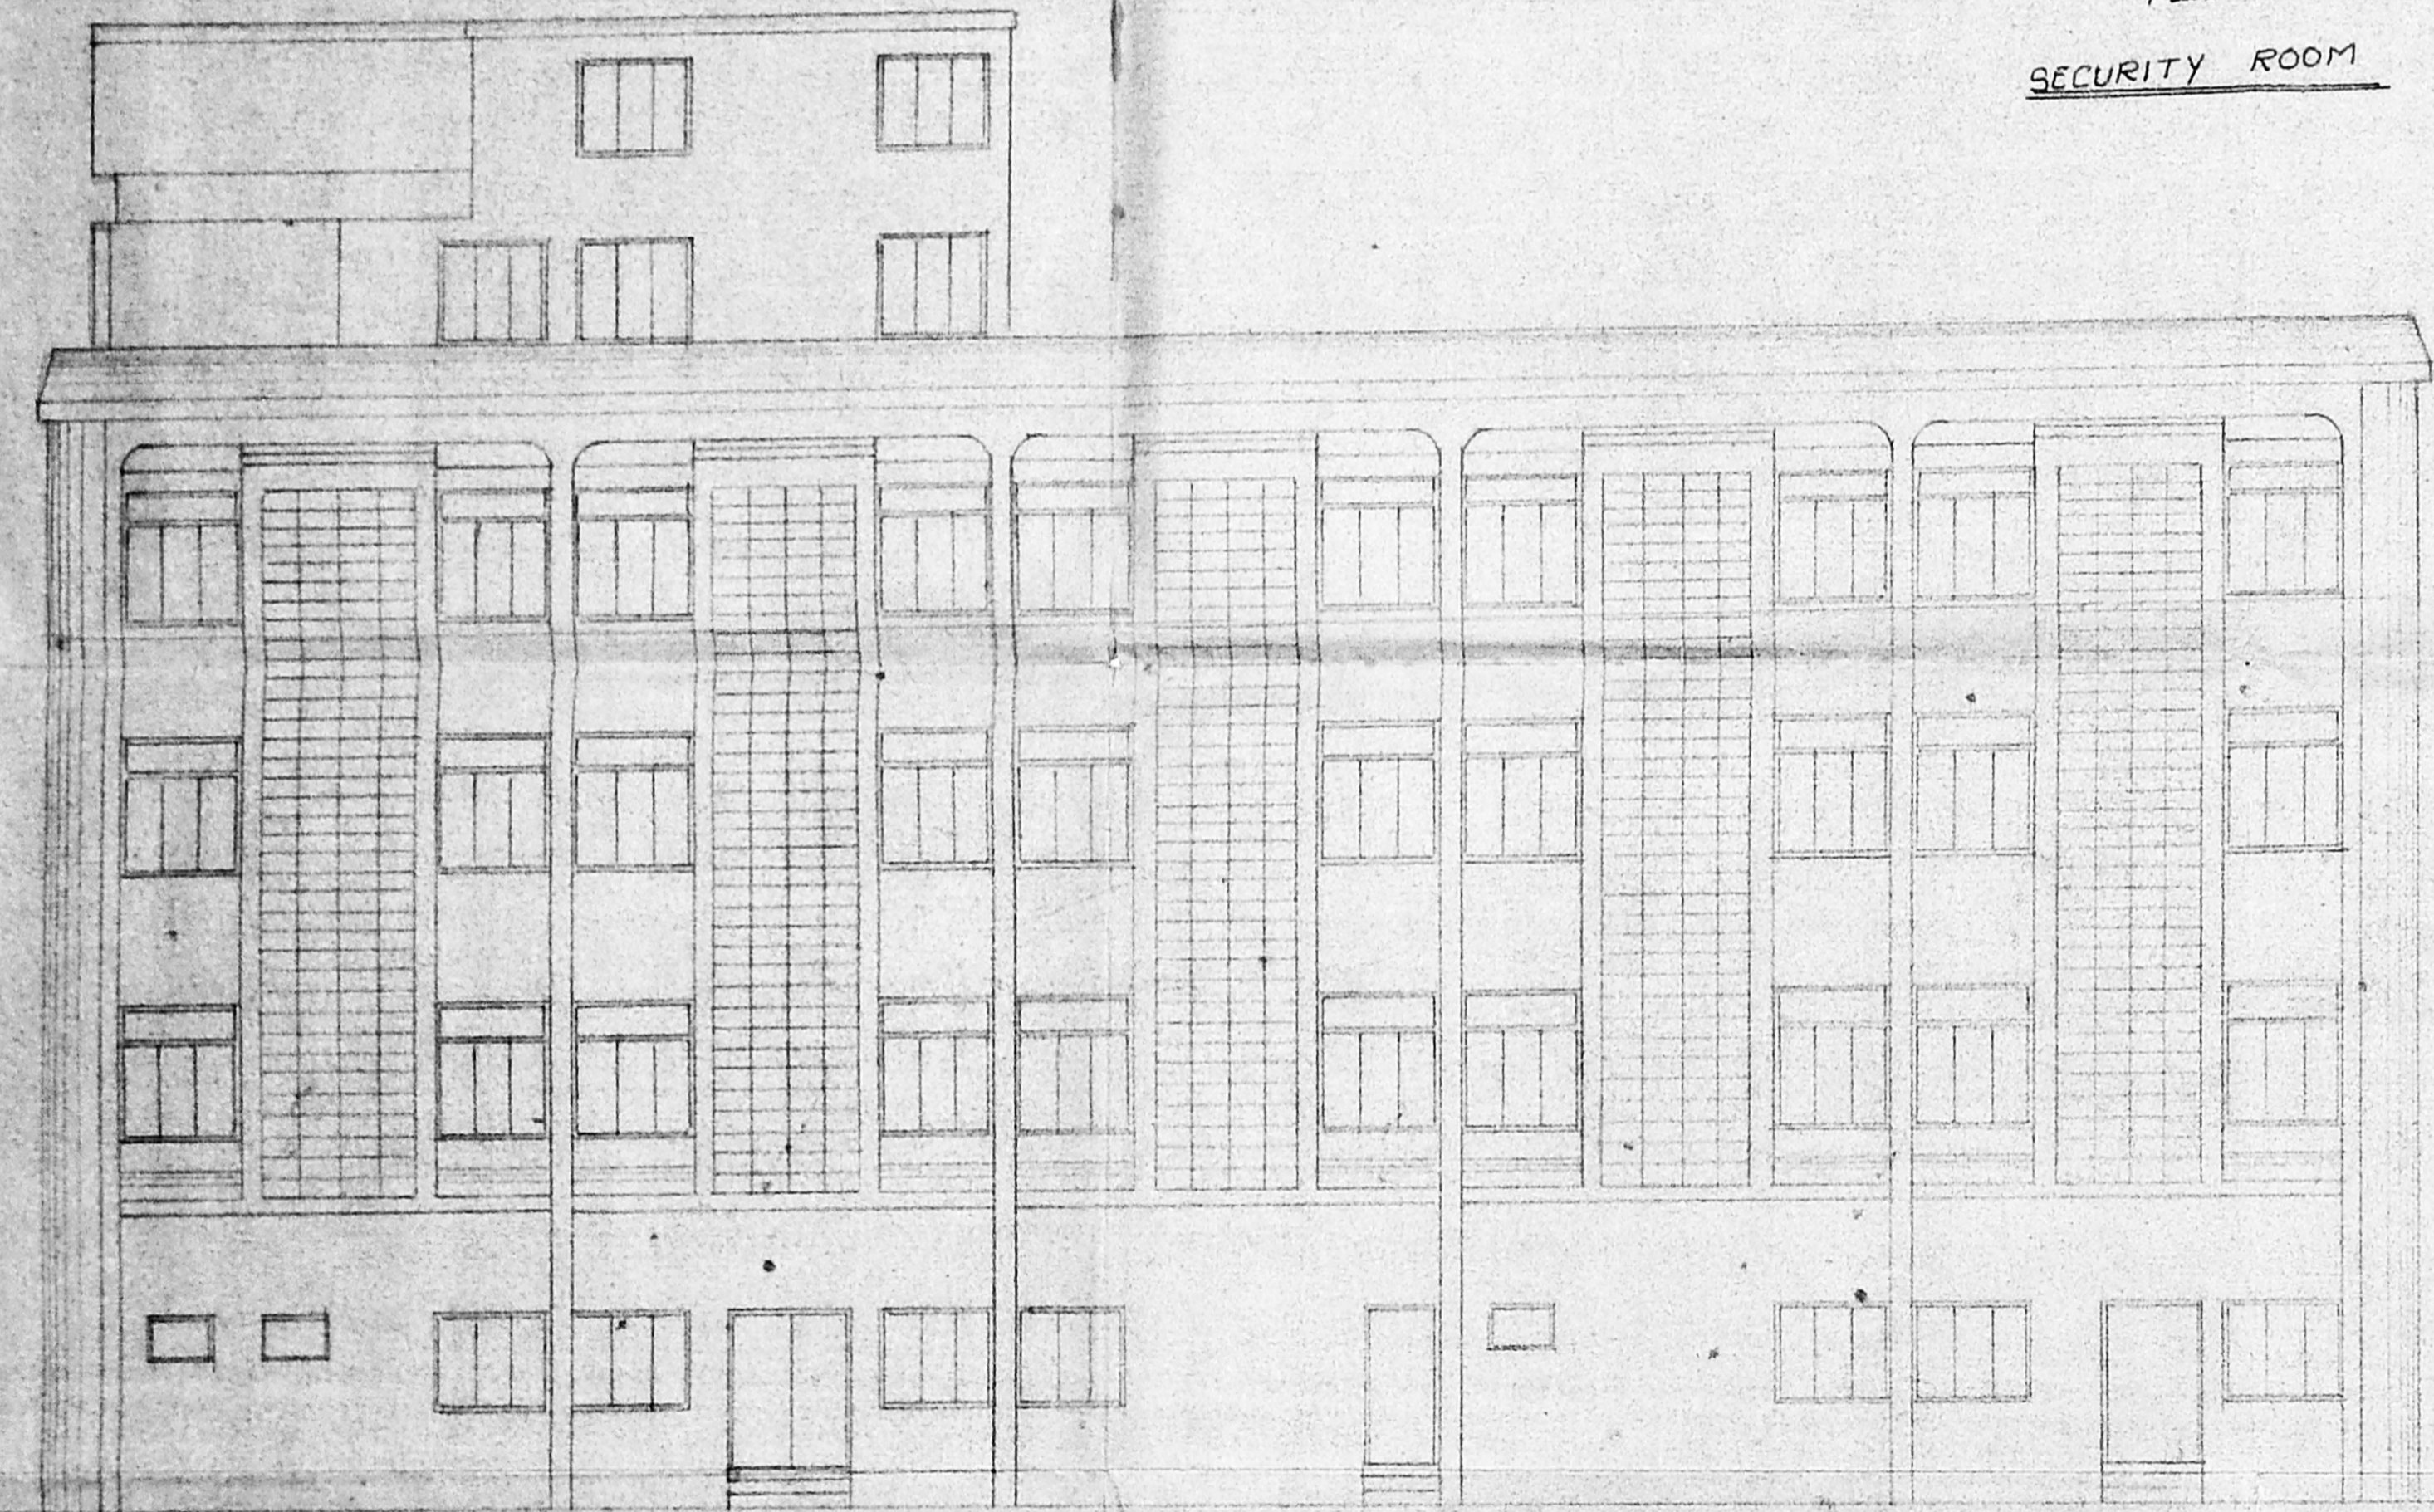

PROPOSED ADDITIONS TO THE EXISTING BUILDING AT DOOR NO. 1, R.S. No. 118/2, AR COT ROAD, VALASARAWAKKAM, MADRAS.  
APPROVED BY M.M.D.A. CODE PPN. C/PP/127 A/B/89. LETTER NO. C2/18800/89 dated 16-11-89.



For M/S DECCAN DESIGNS (INDIA) PVT. LTD.

**OWNER**  
DIRECTOR  
DECCAN DESIGNS (INDIA) PVT. LTD.

**LICENSED SURVEYOR.**  
K. Subramanyam  
K. SUBRAMANIAM,  
CLASS 2 Surveyor  
R.A. No. 296,  
Corporation of Madras.


Name	Date
DESIGNED BY	
DRAWN BY	Vec. C. C. A. V. 24-6-84
APPROVED BY	
CHECKED BY	
SCALE 1"=80'	

**ARCHITECTS**  
SRINIVASA ENTERPRISES  
74. Bazulla Road  
T. Nagar Madras - 17  
Ph: 8264362








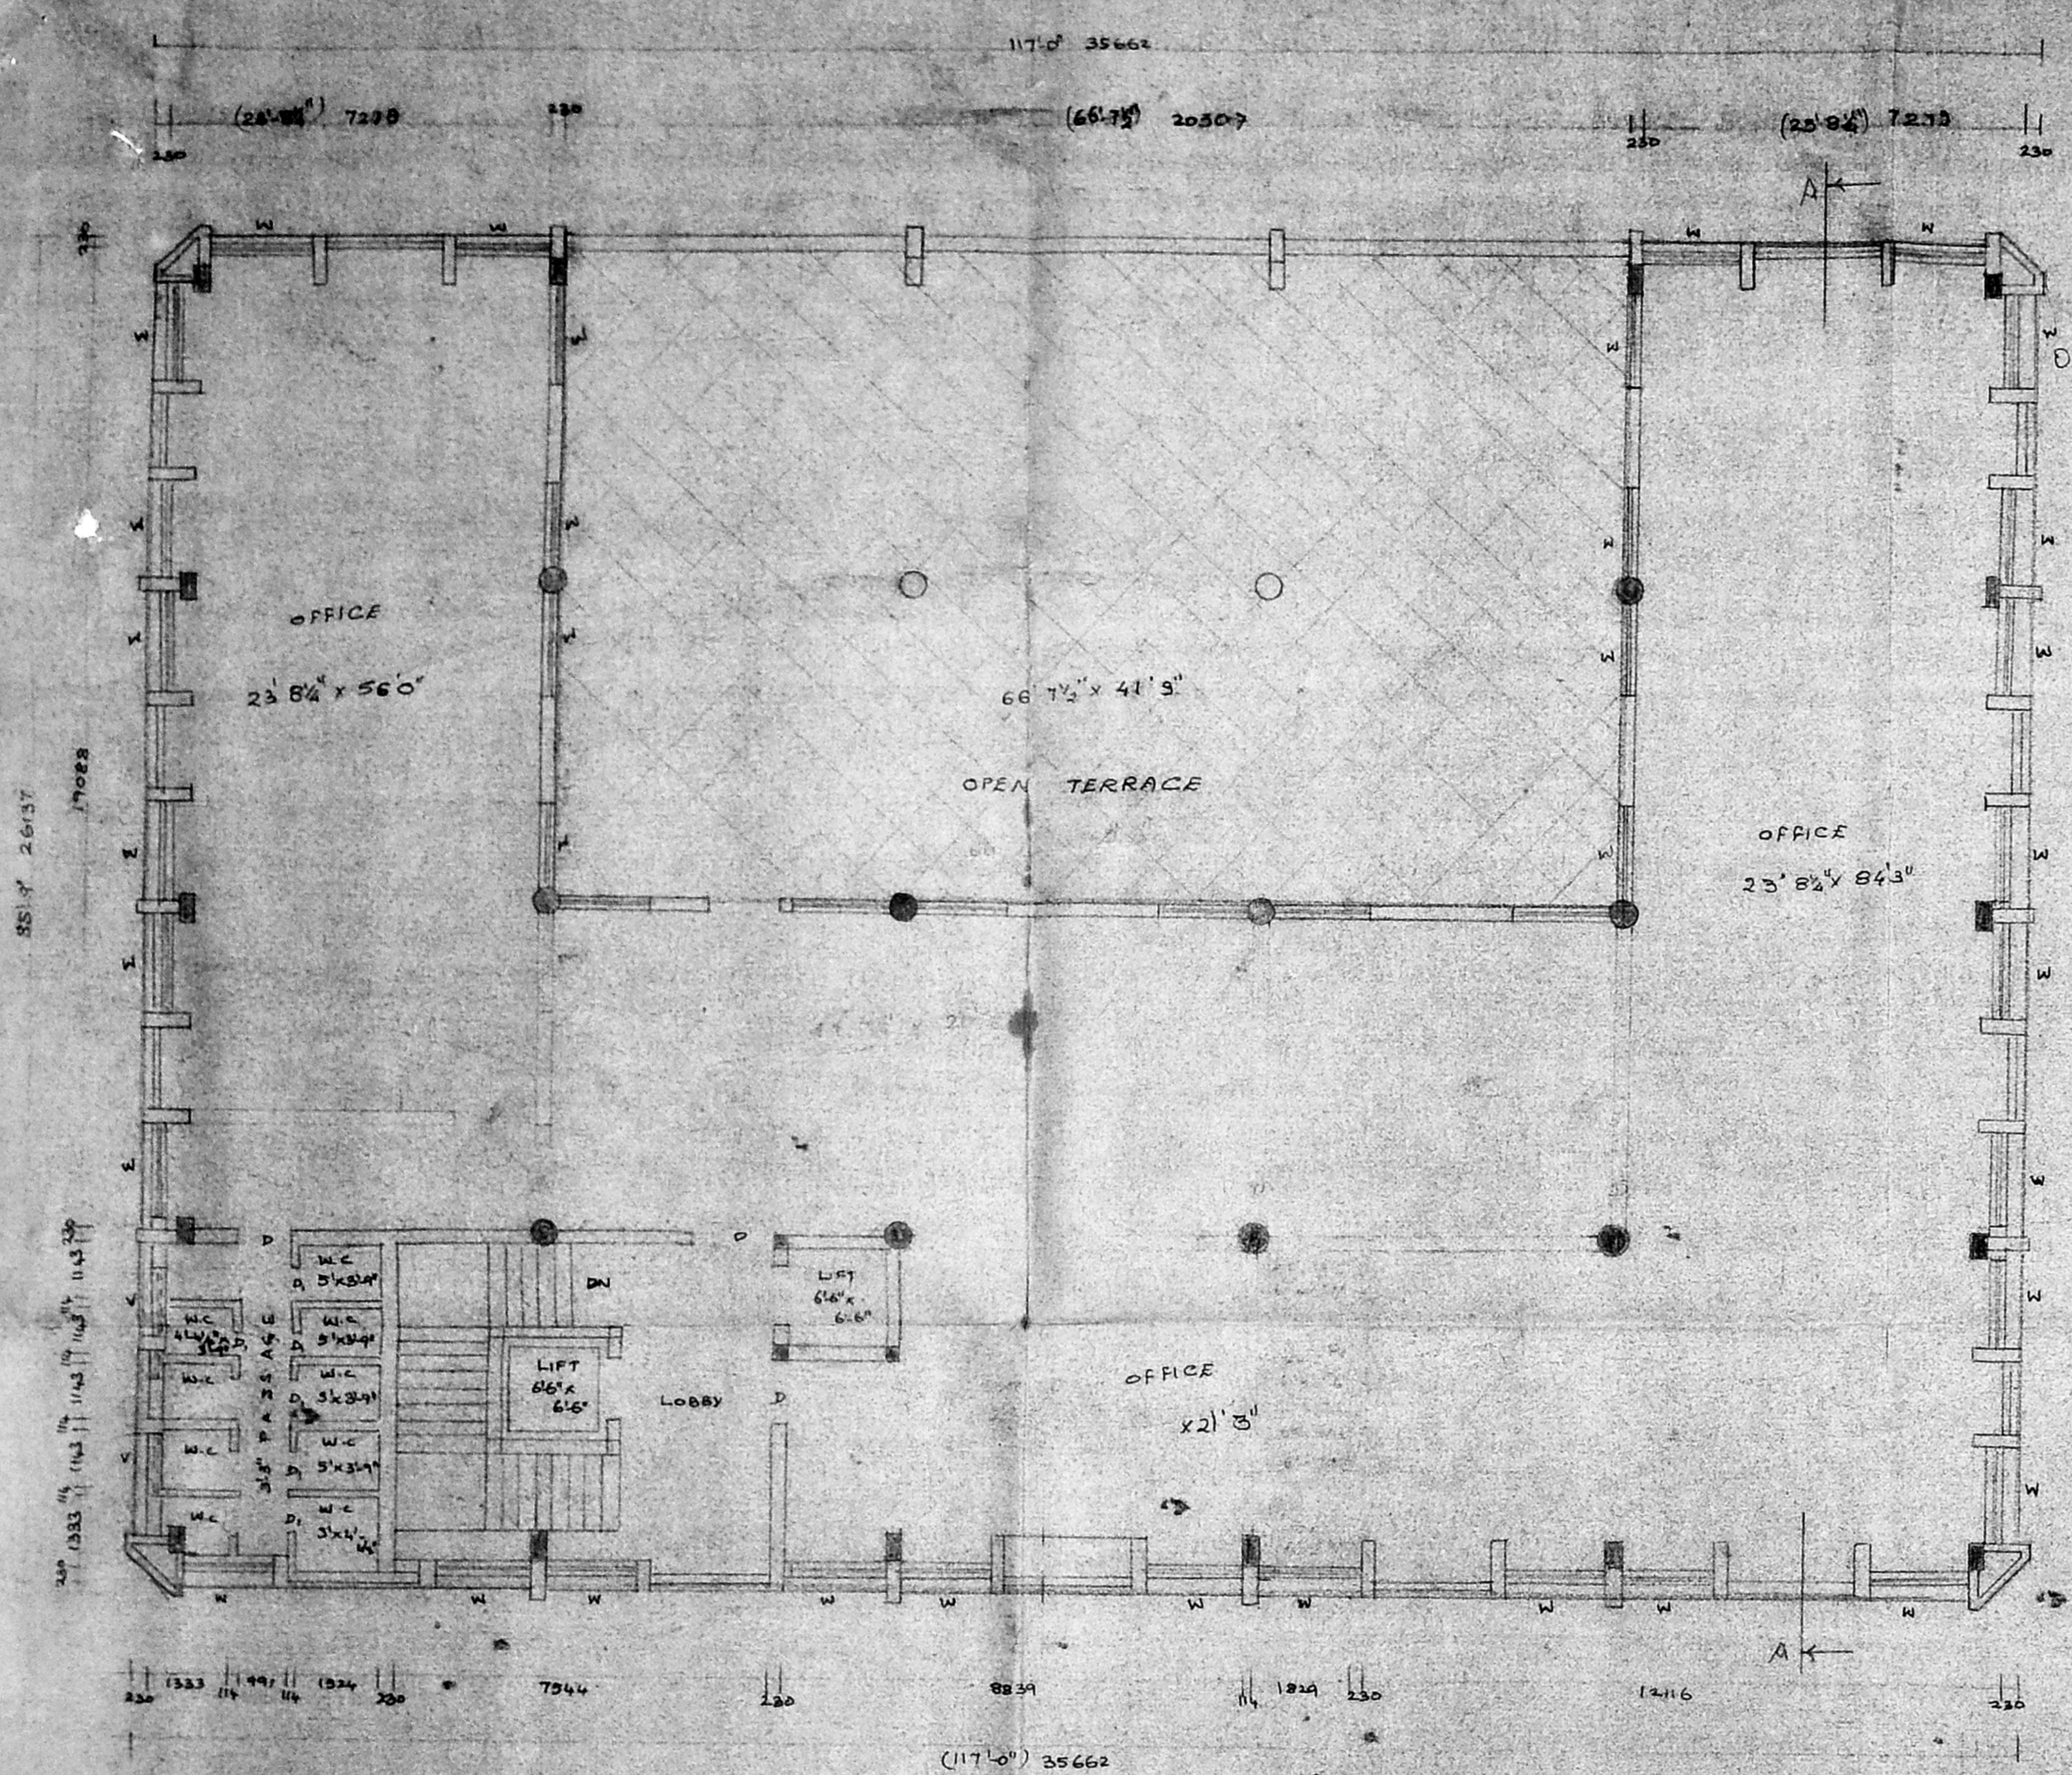

PRO-THIRD FLOOR PLAN

Planning Permit No. C/PP/195-4/855  
**APPROVED**  
 SUBJECT TO THE CONDITIONS IN THIS OFFICE LETTER.  
 No. C2/15148/85 Date 7-7-73  
 FOR MEMBER SECRETARY  
 MADRAS METROPOLITAN  
 DEVELOPMENT AUTHORITY  
 MADRAS - 600 008.

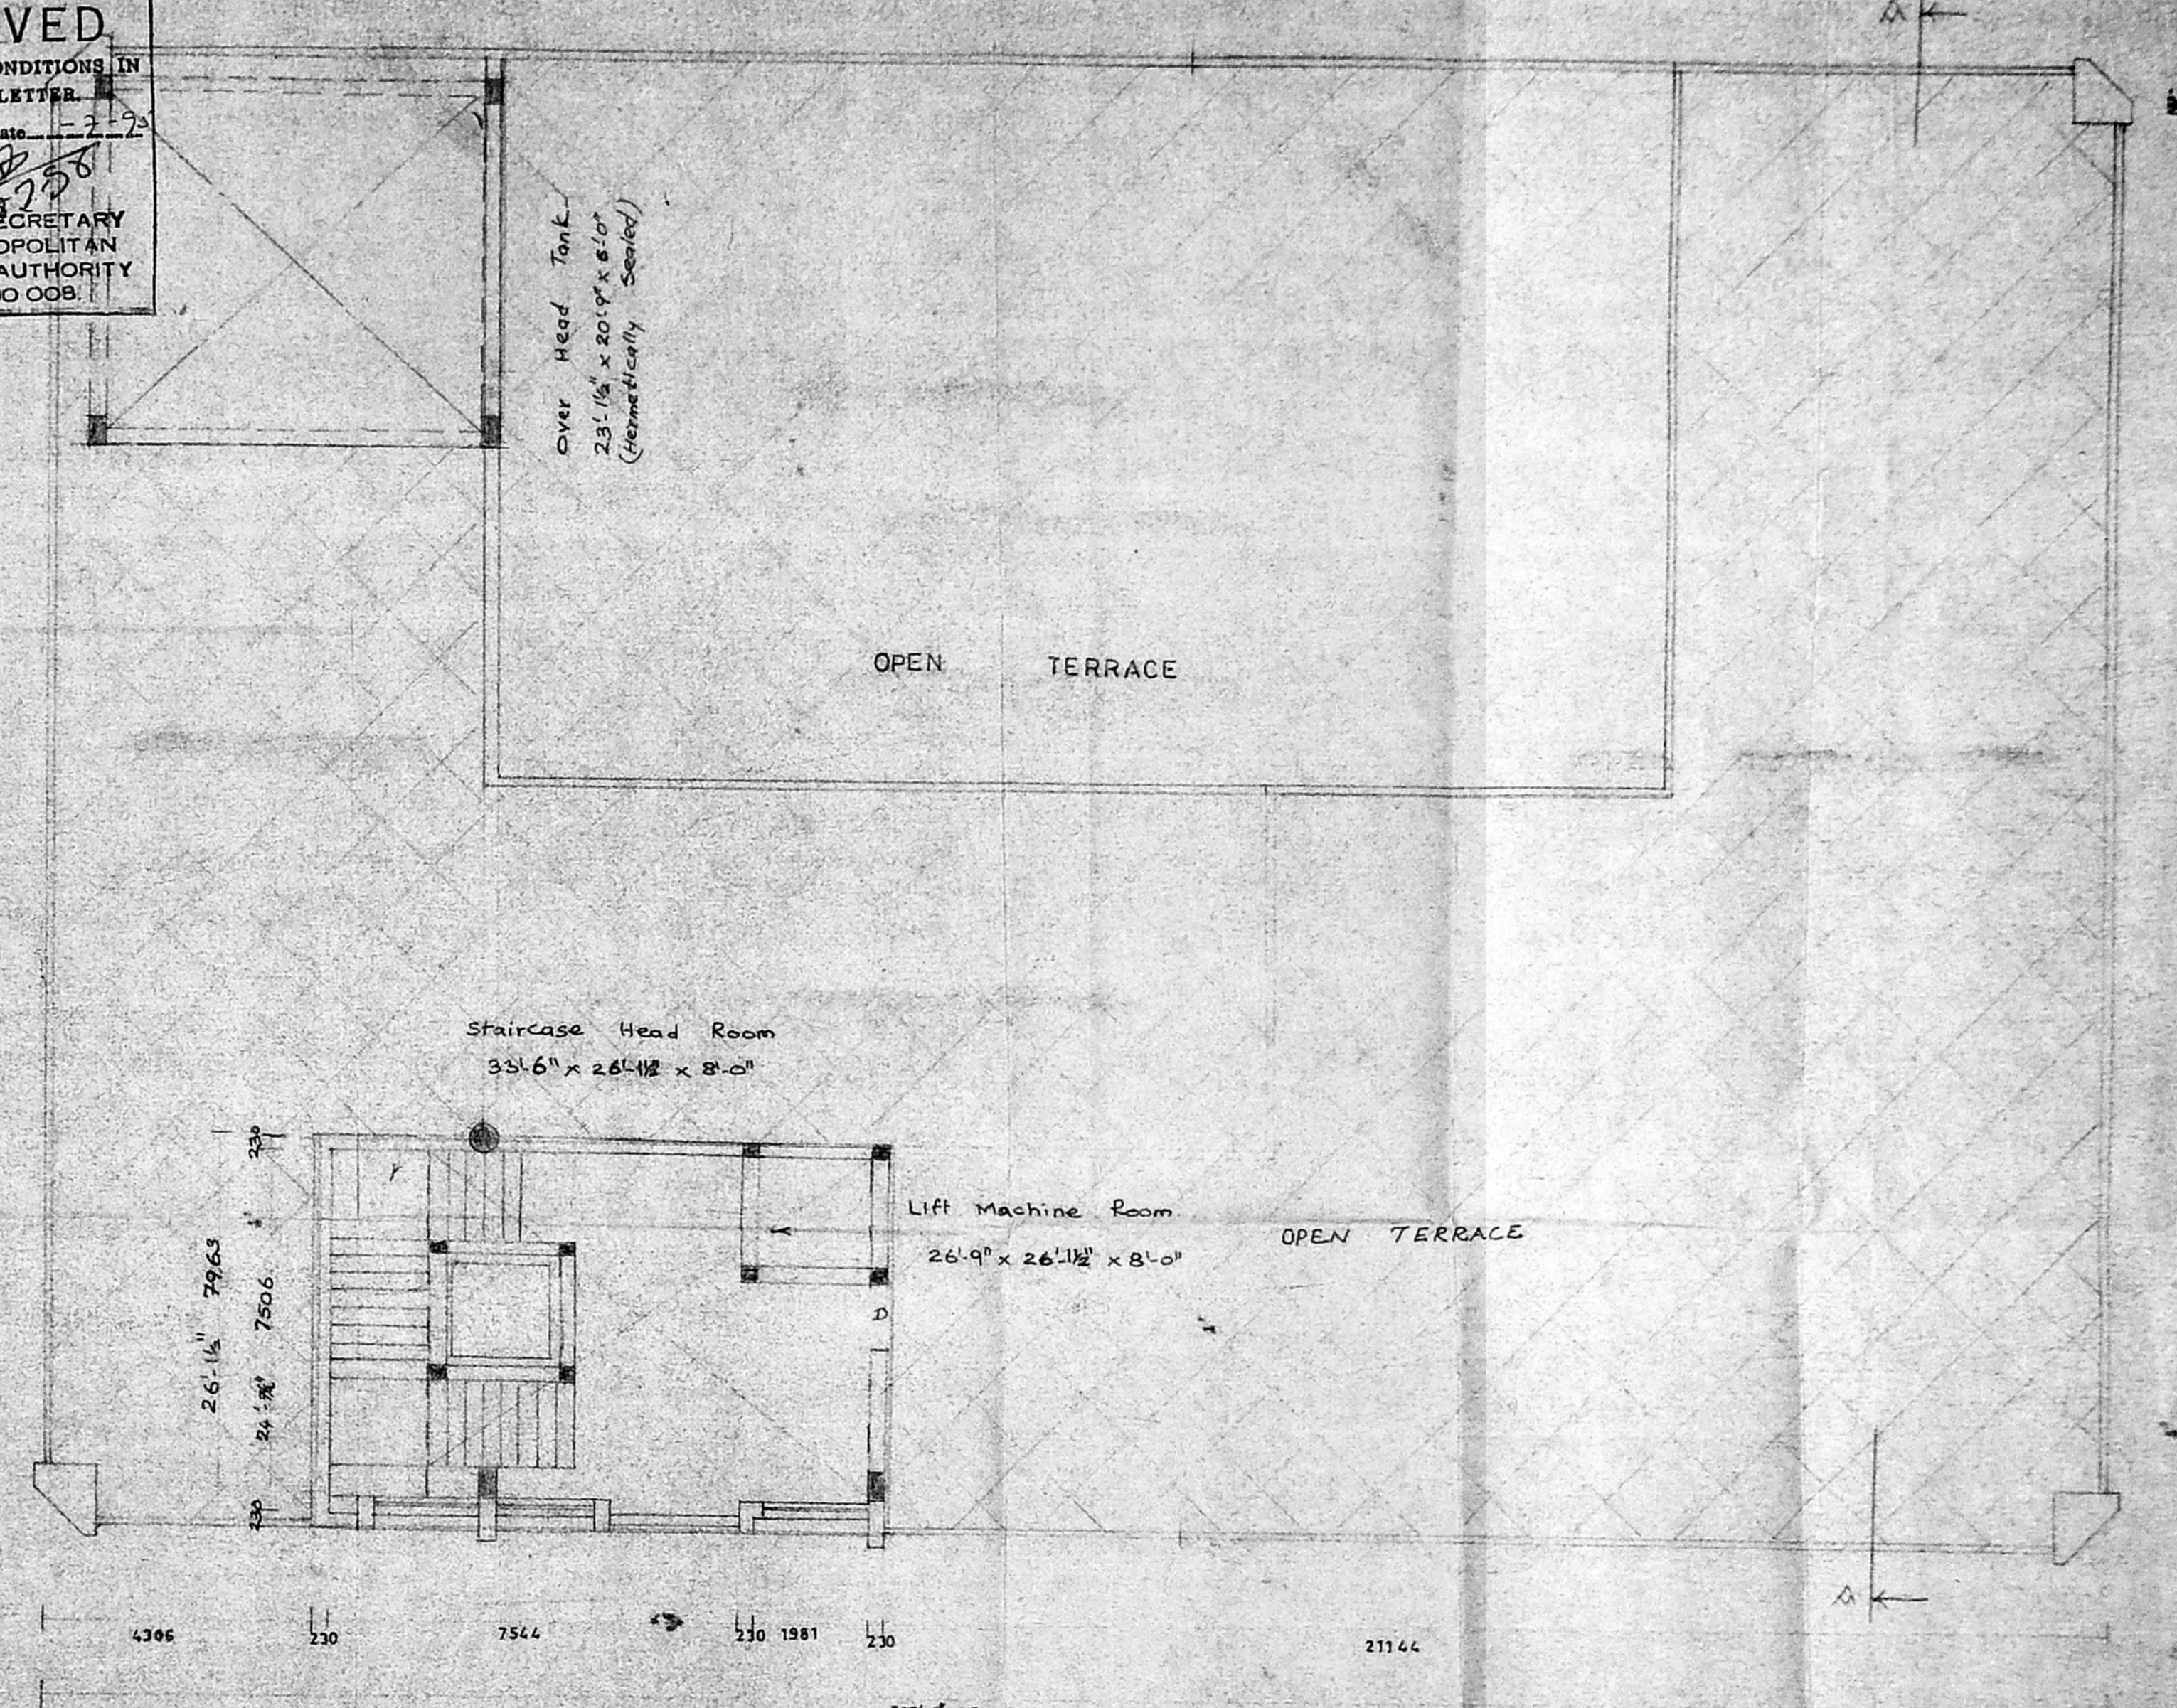

PRO-TERRACE FLOOR PLAN

proposed additions to the existing building at door no: 2, R.S. no. 118/2, Arad Road, Valasarankam. Approved by M.M.D.A. code No. C/PP/292 A/1/79 letter no. C2/18800/89 dt. 16.11.89.

For: For M/S DECCAN DESIGNS (INDIA) PVT. LTD.

SHEET No. 3	Job no.	Architects
DECCAN DESIGNS		
<i>K. Subramaniam</i>	Name	M. Andiseshaiyah
K. SUBRAMANIAM, S.D.M.H.	Date	SRINIVASA ENTERPRISES,
REGISTERED ARCHITECT	Designed by	74, Pazhalla Road,
CLASS I SURVEYOR	Drawn by	T. Nagar Ms-17
R. 9 No: 296.	Approved by	
Corporation of ms.	Checked by	Yes. Yes.
DIRECTOR	Scale	1" = 4' 0"
OWNER	LICENSED SURVEYOR.	