


PROPOSED ADDITIONS TO THE EXISTING BUILDING AND
REGULARISATION AT PLOT NO B₃ & B₄ MEPZ TAMBARAM


MADRAS. FOR M/S R. DESIGN EXPORT INDIA (PVT) LTD. SCALE: 1"=20'-0"

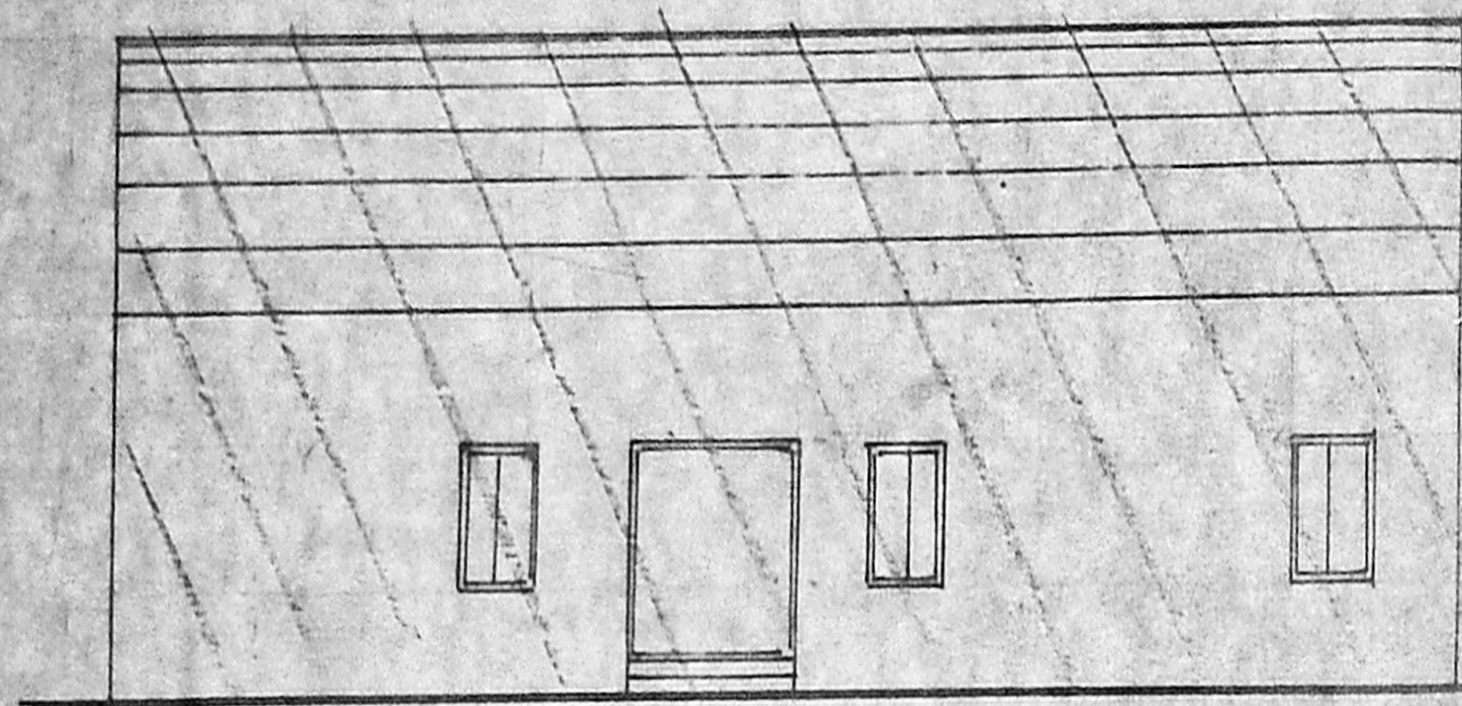

ELEVATION


Planning Permit No. C/PP/88/96
APPROVED
 SUBJECT TO THE CONDITIONS IN
 THIS OFFICE LETTER.
 No. 116743/95 Date. 11/11/96
 FOR MEMBER SECRETARY
 MADRAS METROPOLITAN
 DEVELOPMENT AUTHORITY
 MADRAS-600 008.

9/8/96 km
 13/8 1/6

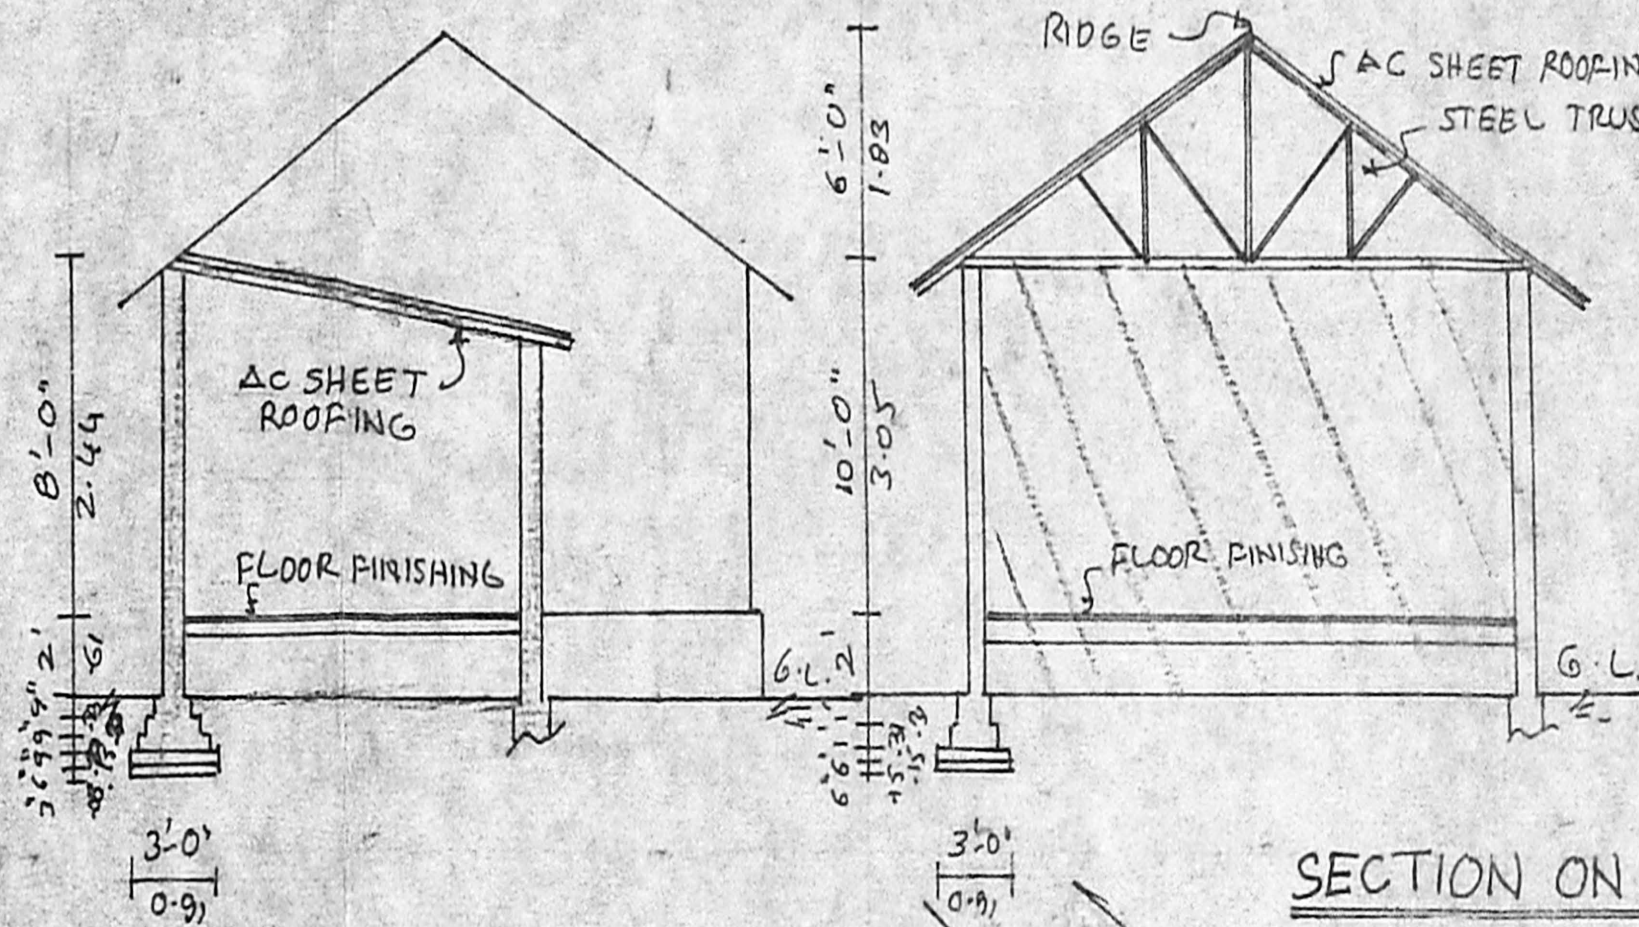


SECTION ON RR

SECTION ON XX

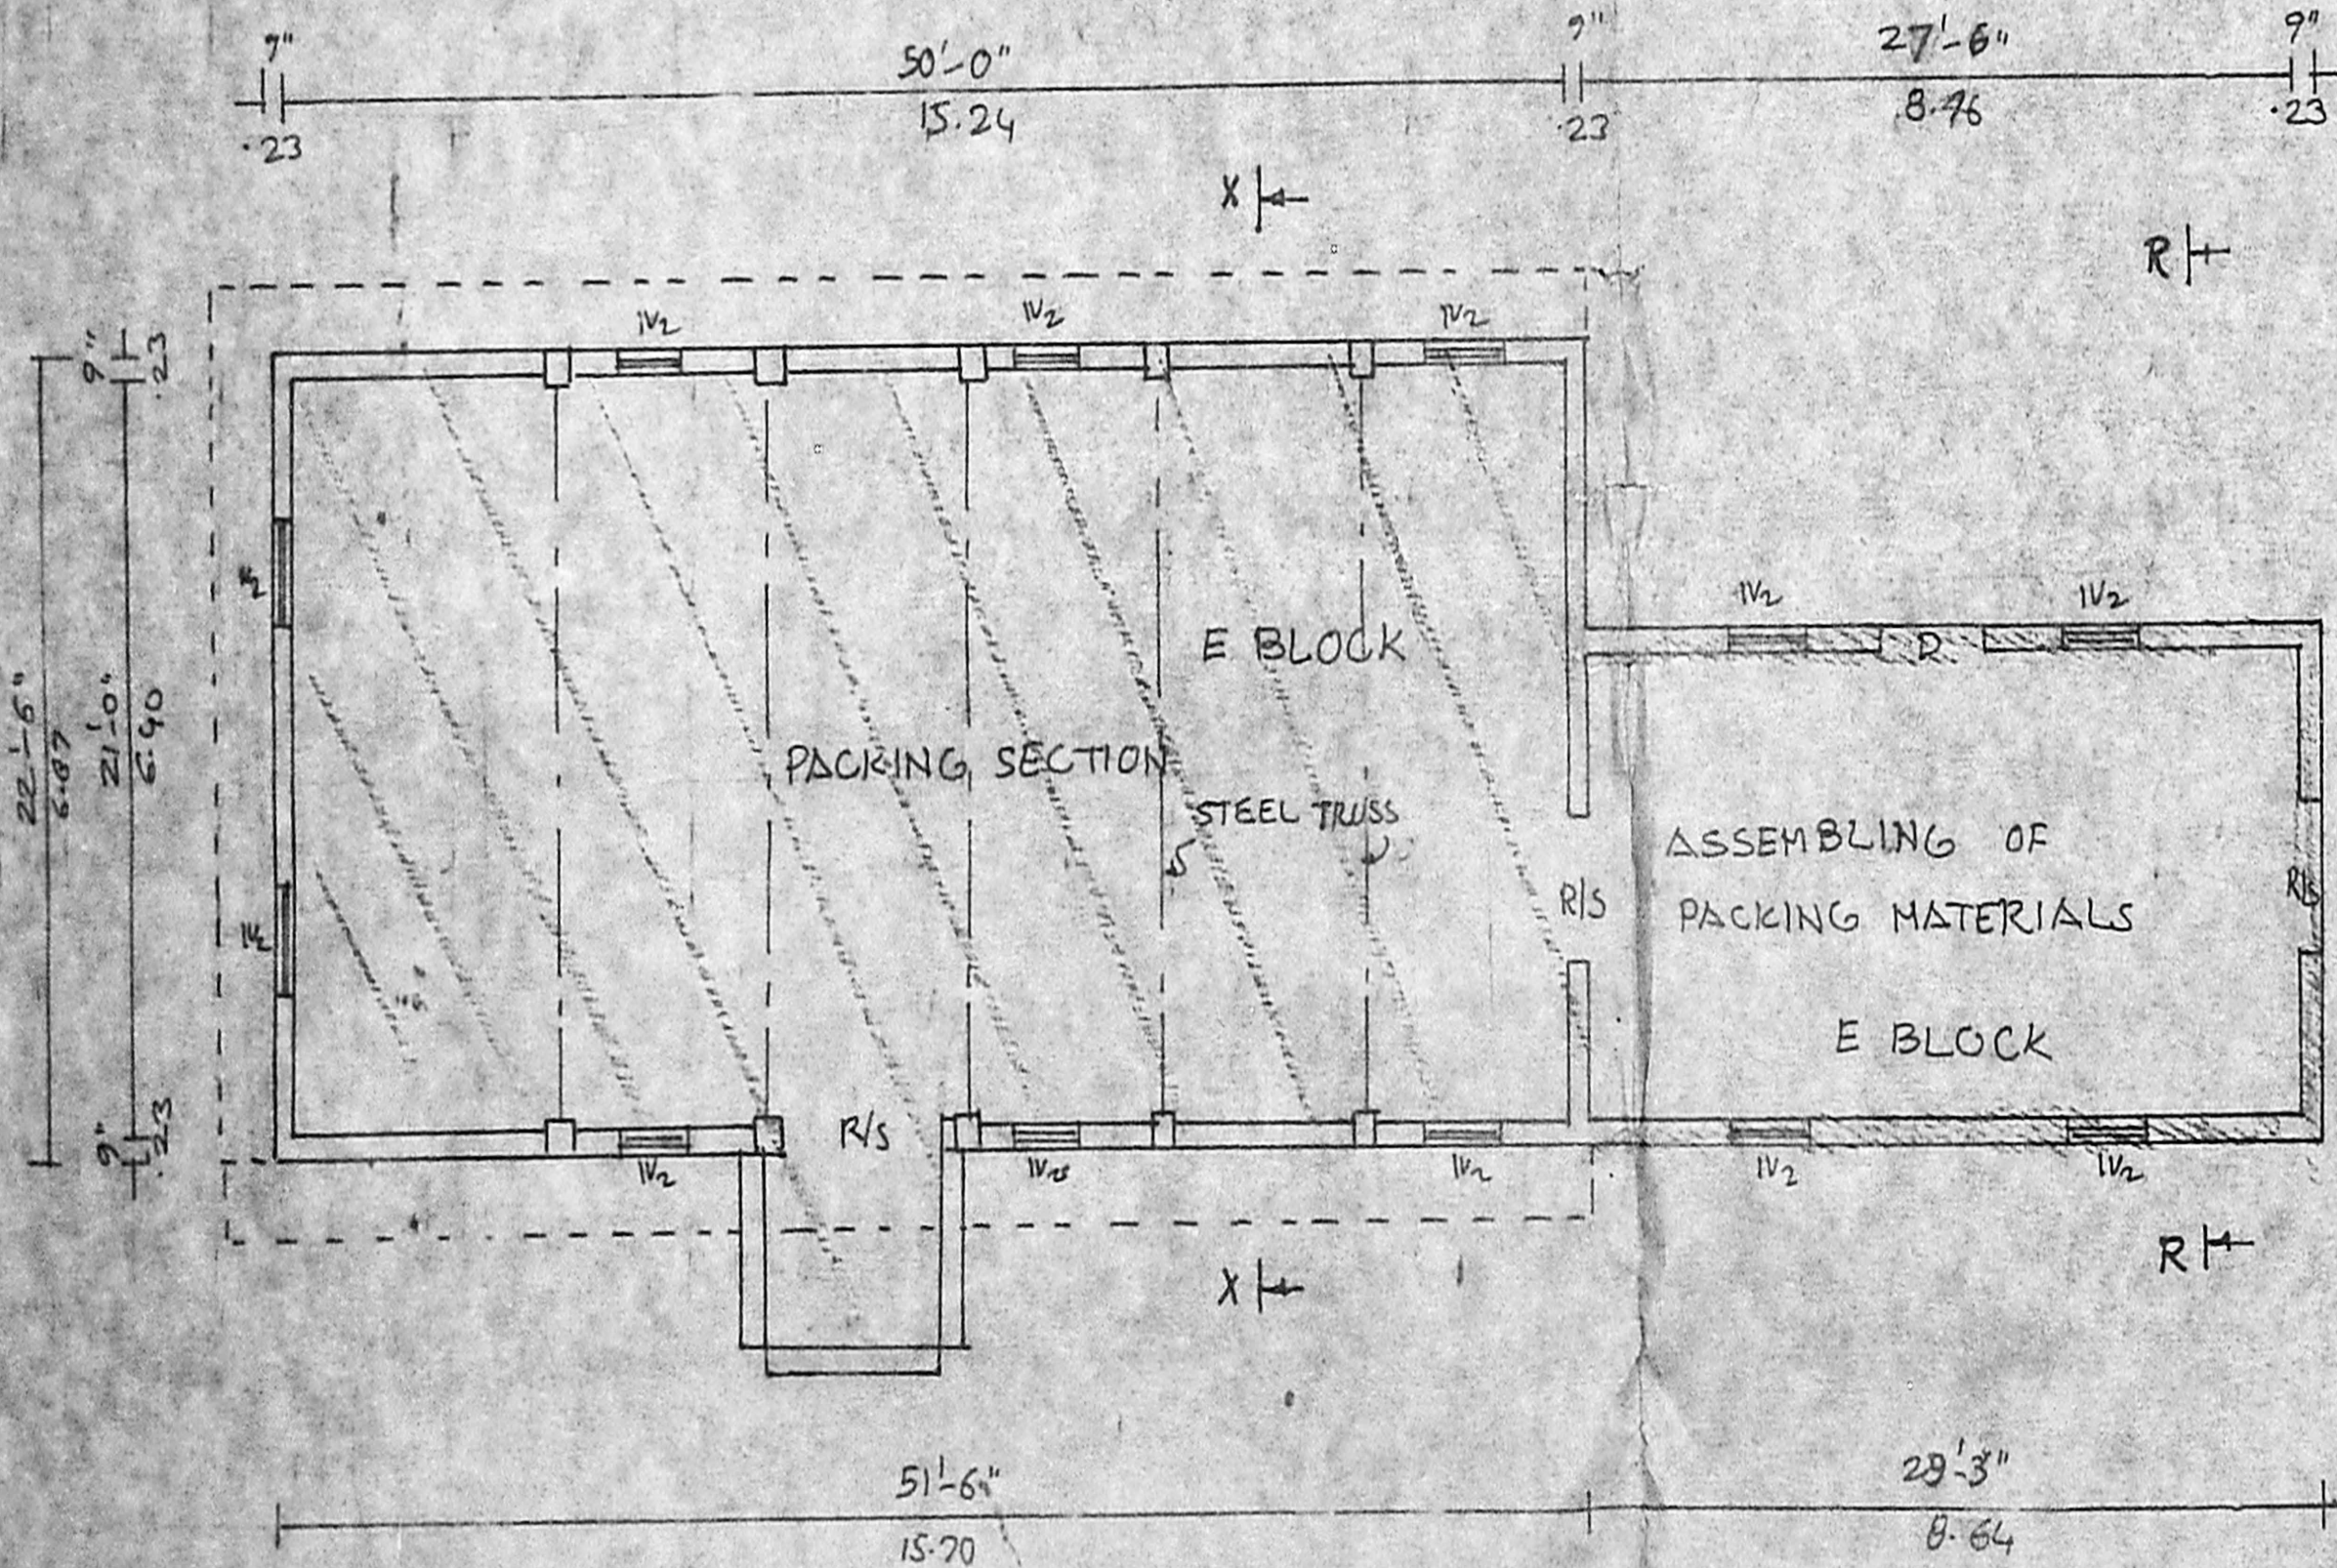

PLAN

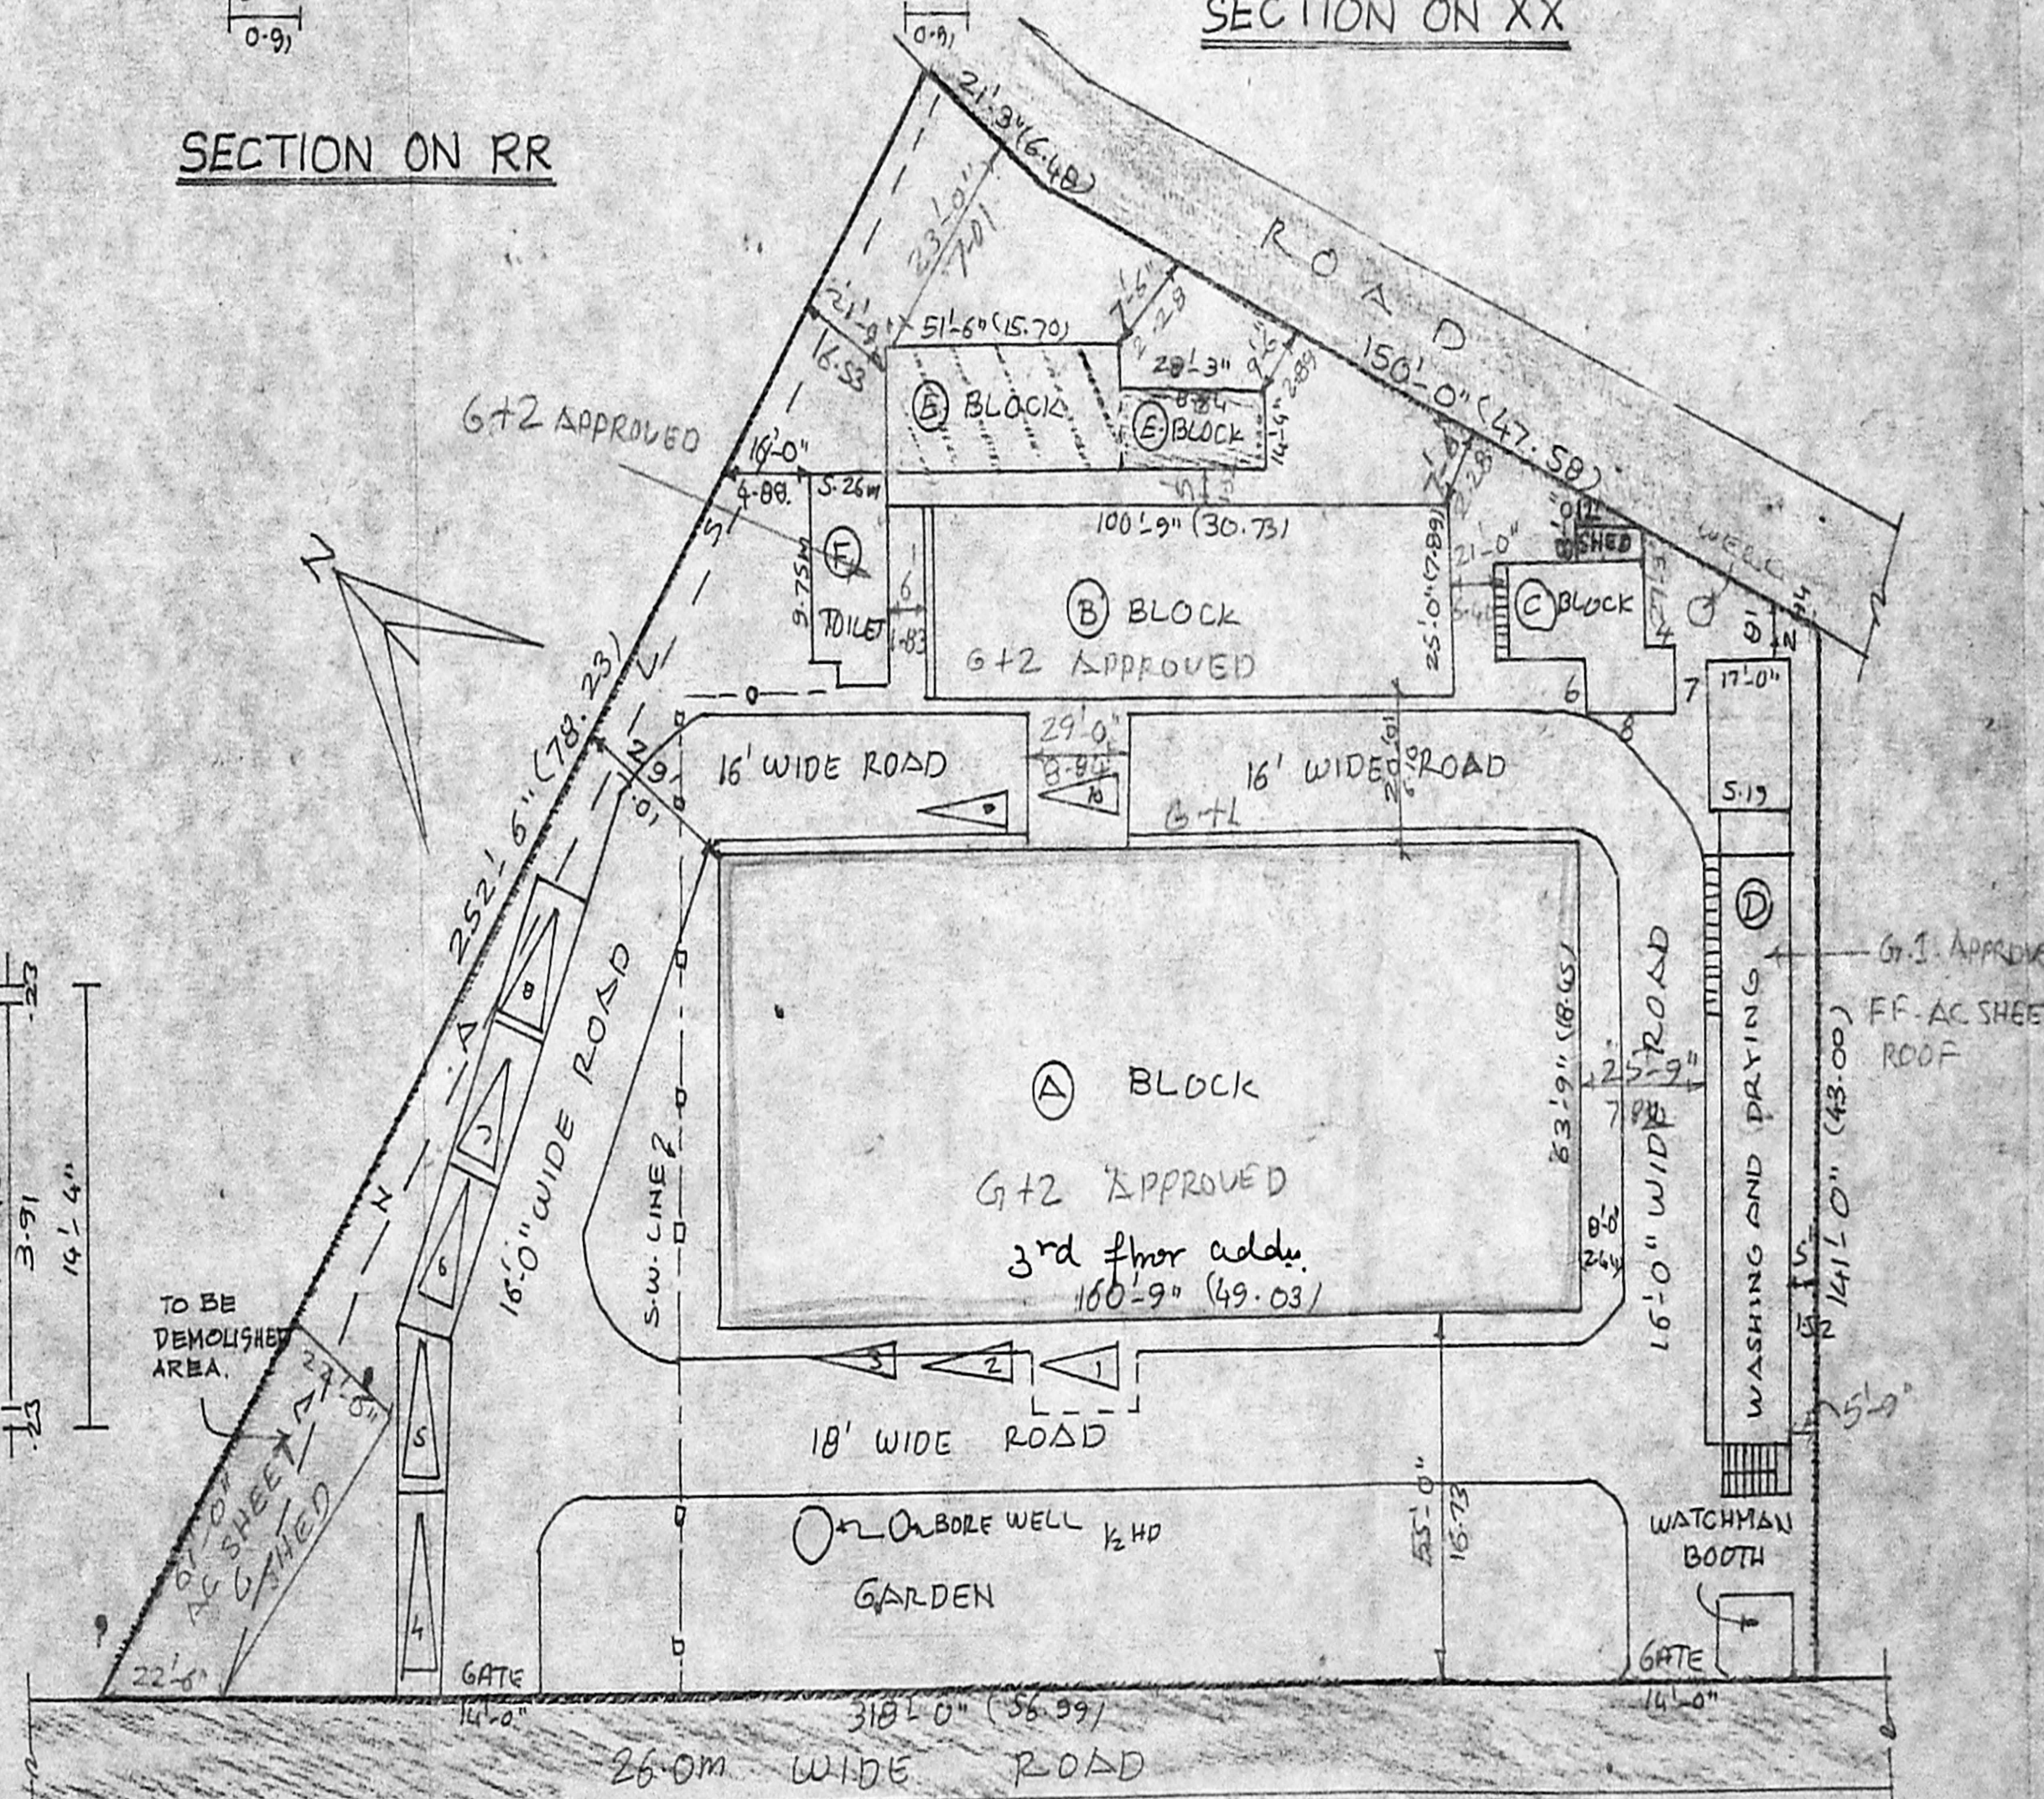

SITE PLAN SCALE: 1"=33'-0"

JOINERY DETAILS.

D DOOR : 4'-0" x 7'-0"
 R/S ROLLING SHUTTER : 4'-0" x 2'-0"
 W₂ WINDOW : 3'-0" x 4'-0"

REFERENCE


EXISTING
 PROPOSED
 SITE BOUNDARY
 ROAD.

(GENERAL MANAGER)
 SIGNATURE OF OWNER
 LICENSED SURVEYOR.

BARUN ASSOCIATION.
 B. ARUN GO ARCA M.C. AREA.
 CLASS I LICENSED SURVEYOR
 M 33, MAHADEVAN ST. MADRAS-33

Planning Permit No. CP/88/B/F/96
APPROVED
 SUBJECT TO THE CONDITIONS IN THIS OFFICE LETTER.
 No. 16743/93 Date 8-9-96
 S. Arun
 FOR MEMBER SECRETARY
 MADRAS METROPOLITAN
 DEVELOPMENT AUTHORITY
 MADRAS-600 002,6100

Scouting Plan
 R2
 17/5 (2/2)

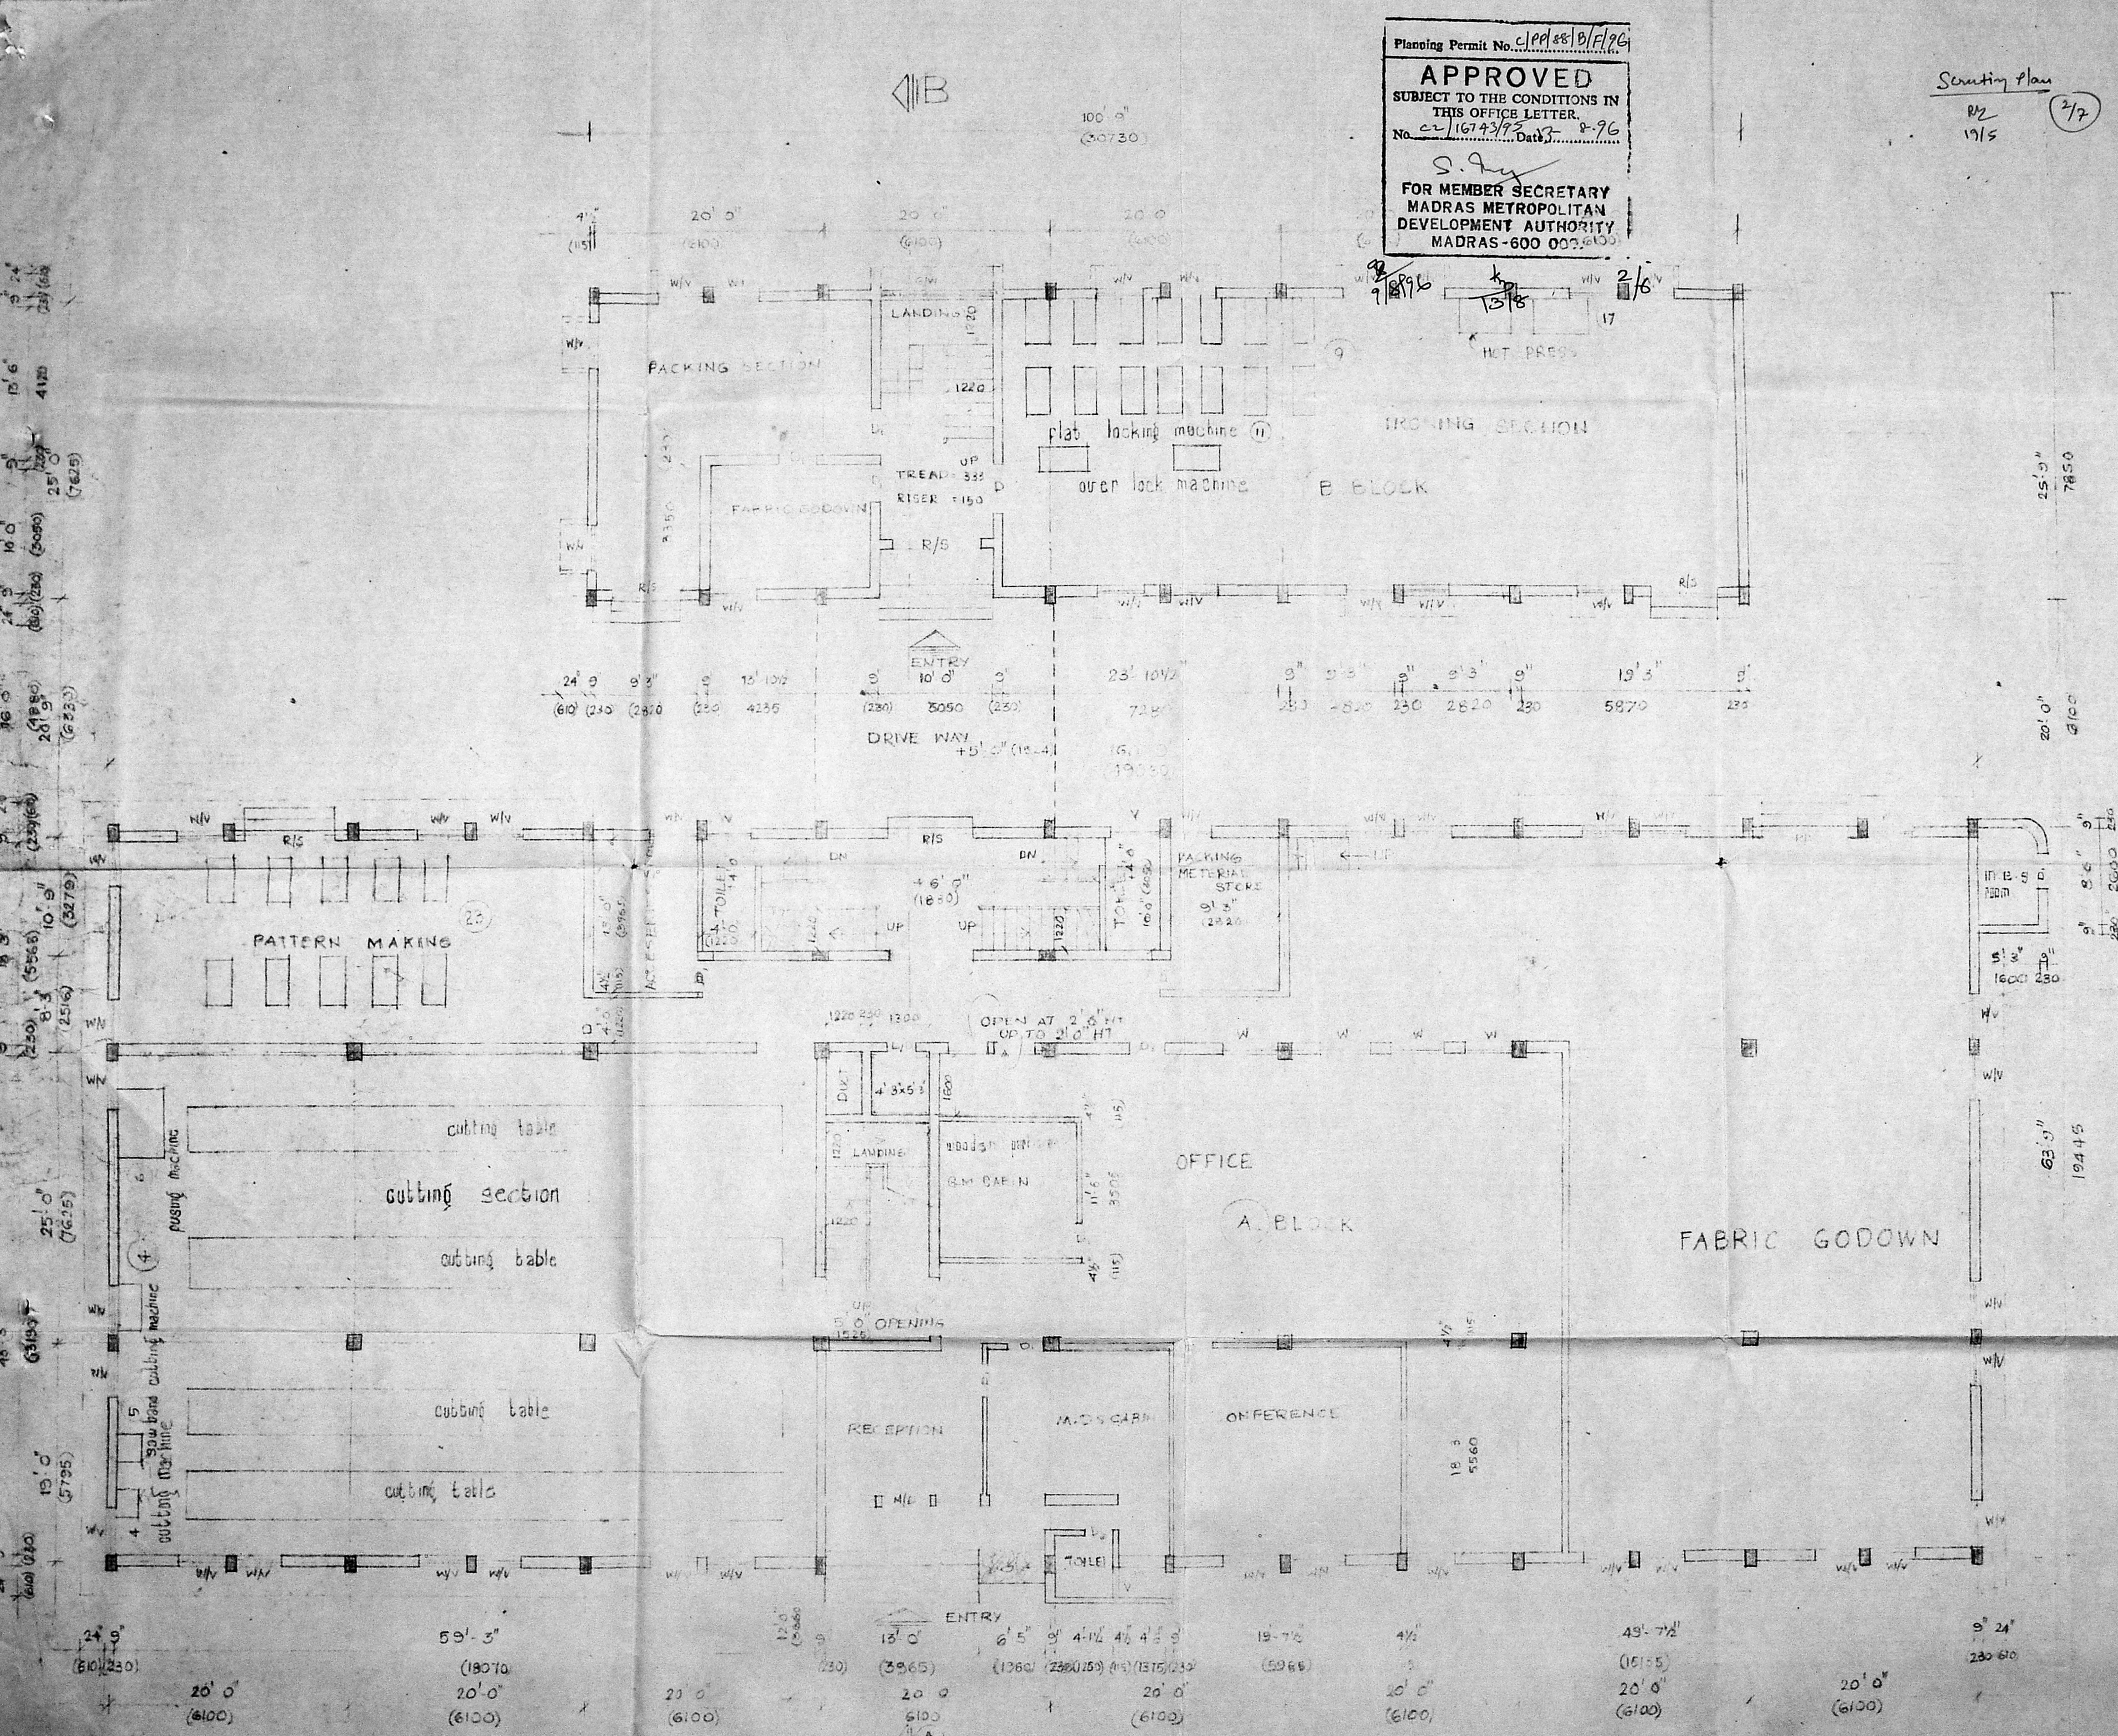

SCHEDULE TO ITEM

Sl. No.	name of the machine	nos of units	cost in Rs.
1	Sewing machine	300	150.00
2	Vacum beds with iron box	8	12.80
3	thread surking machine	1	3.00
4	cutting machine	4	10.00
5	band saw cutting machine	1	1.00
6	pushing machine	1	10.00
7	air compressor	2	2.00
8	steam boiler	1	24.00
9	warning table with iron bar	15	40.00
10	over locking machine	25	12.50
11	flat lock machine	10	5.00
12	button stitch and hole	13	14.00
13	barlog	2	1.00
14	eyelete button hole	2	0.50
15	flat bite three needle	1	0.50
16	thread winder	1	0.80
17	hot press	4	26.70
18	automatic press	1	4.00
19	snob button electric	9	2.25
20	placket machine	3	4.50
21	pin cutting machine	1	0.25
22	pedal of button	1	0.50
23	PATTERN MAKING	10	5.00
			326.80


[Signature]
 OWNER

PROPOSED ADDITIONS TO
 SANCTIONED B.A.No 193/84 dtd 23-8-84
 FOR M/S R DESIGN EXPORT (INDIA) PVT LTD
 PLOT NO B3 & B4 AT MADRAS
 EXPORT PROCESSING ZONE
 TAMBARAM MADRAS

SCALE: 1/8" TO 1'0" OR 1:100
 DATE: 3-6-93
 JOB NO: 115
 DRG NO: 4

GROUND FLOOR PLAN
 BUILT UP AREA = 12602 SQ FT

ARCHITECTS
[Signature]
ARUN ASSOCIATES
 CLASS I LICENSE SURVEYOR R.A.No 34
 B. ARUN, G.P. ANANDARAMAN, ANNA, A.H.D. M.C.A.,
 NO. 36, MAHADEVAN STREET, WEST MAMBALAM
 MADRAS 33

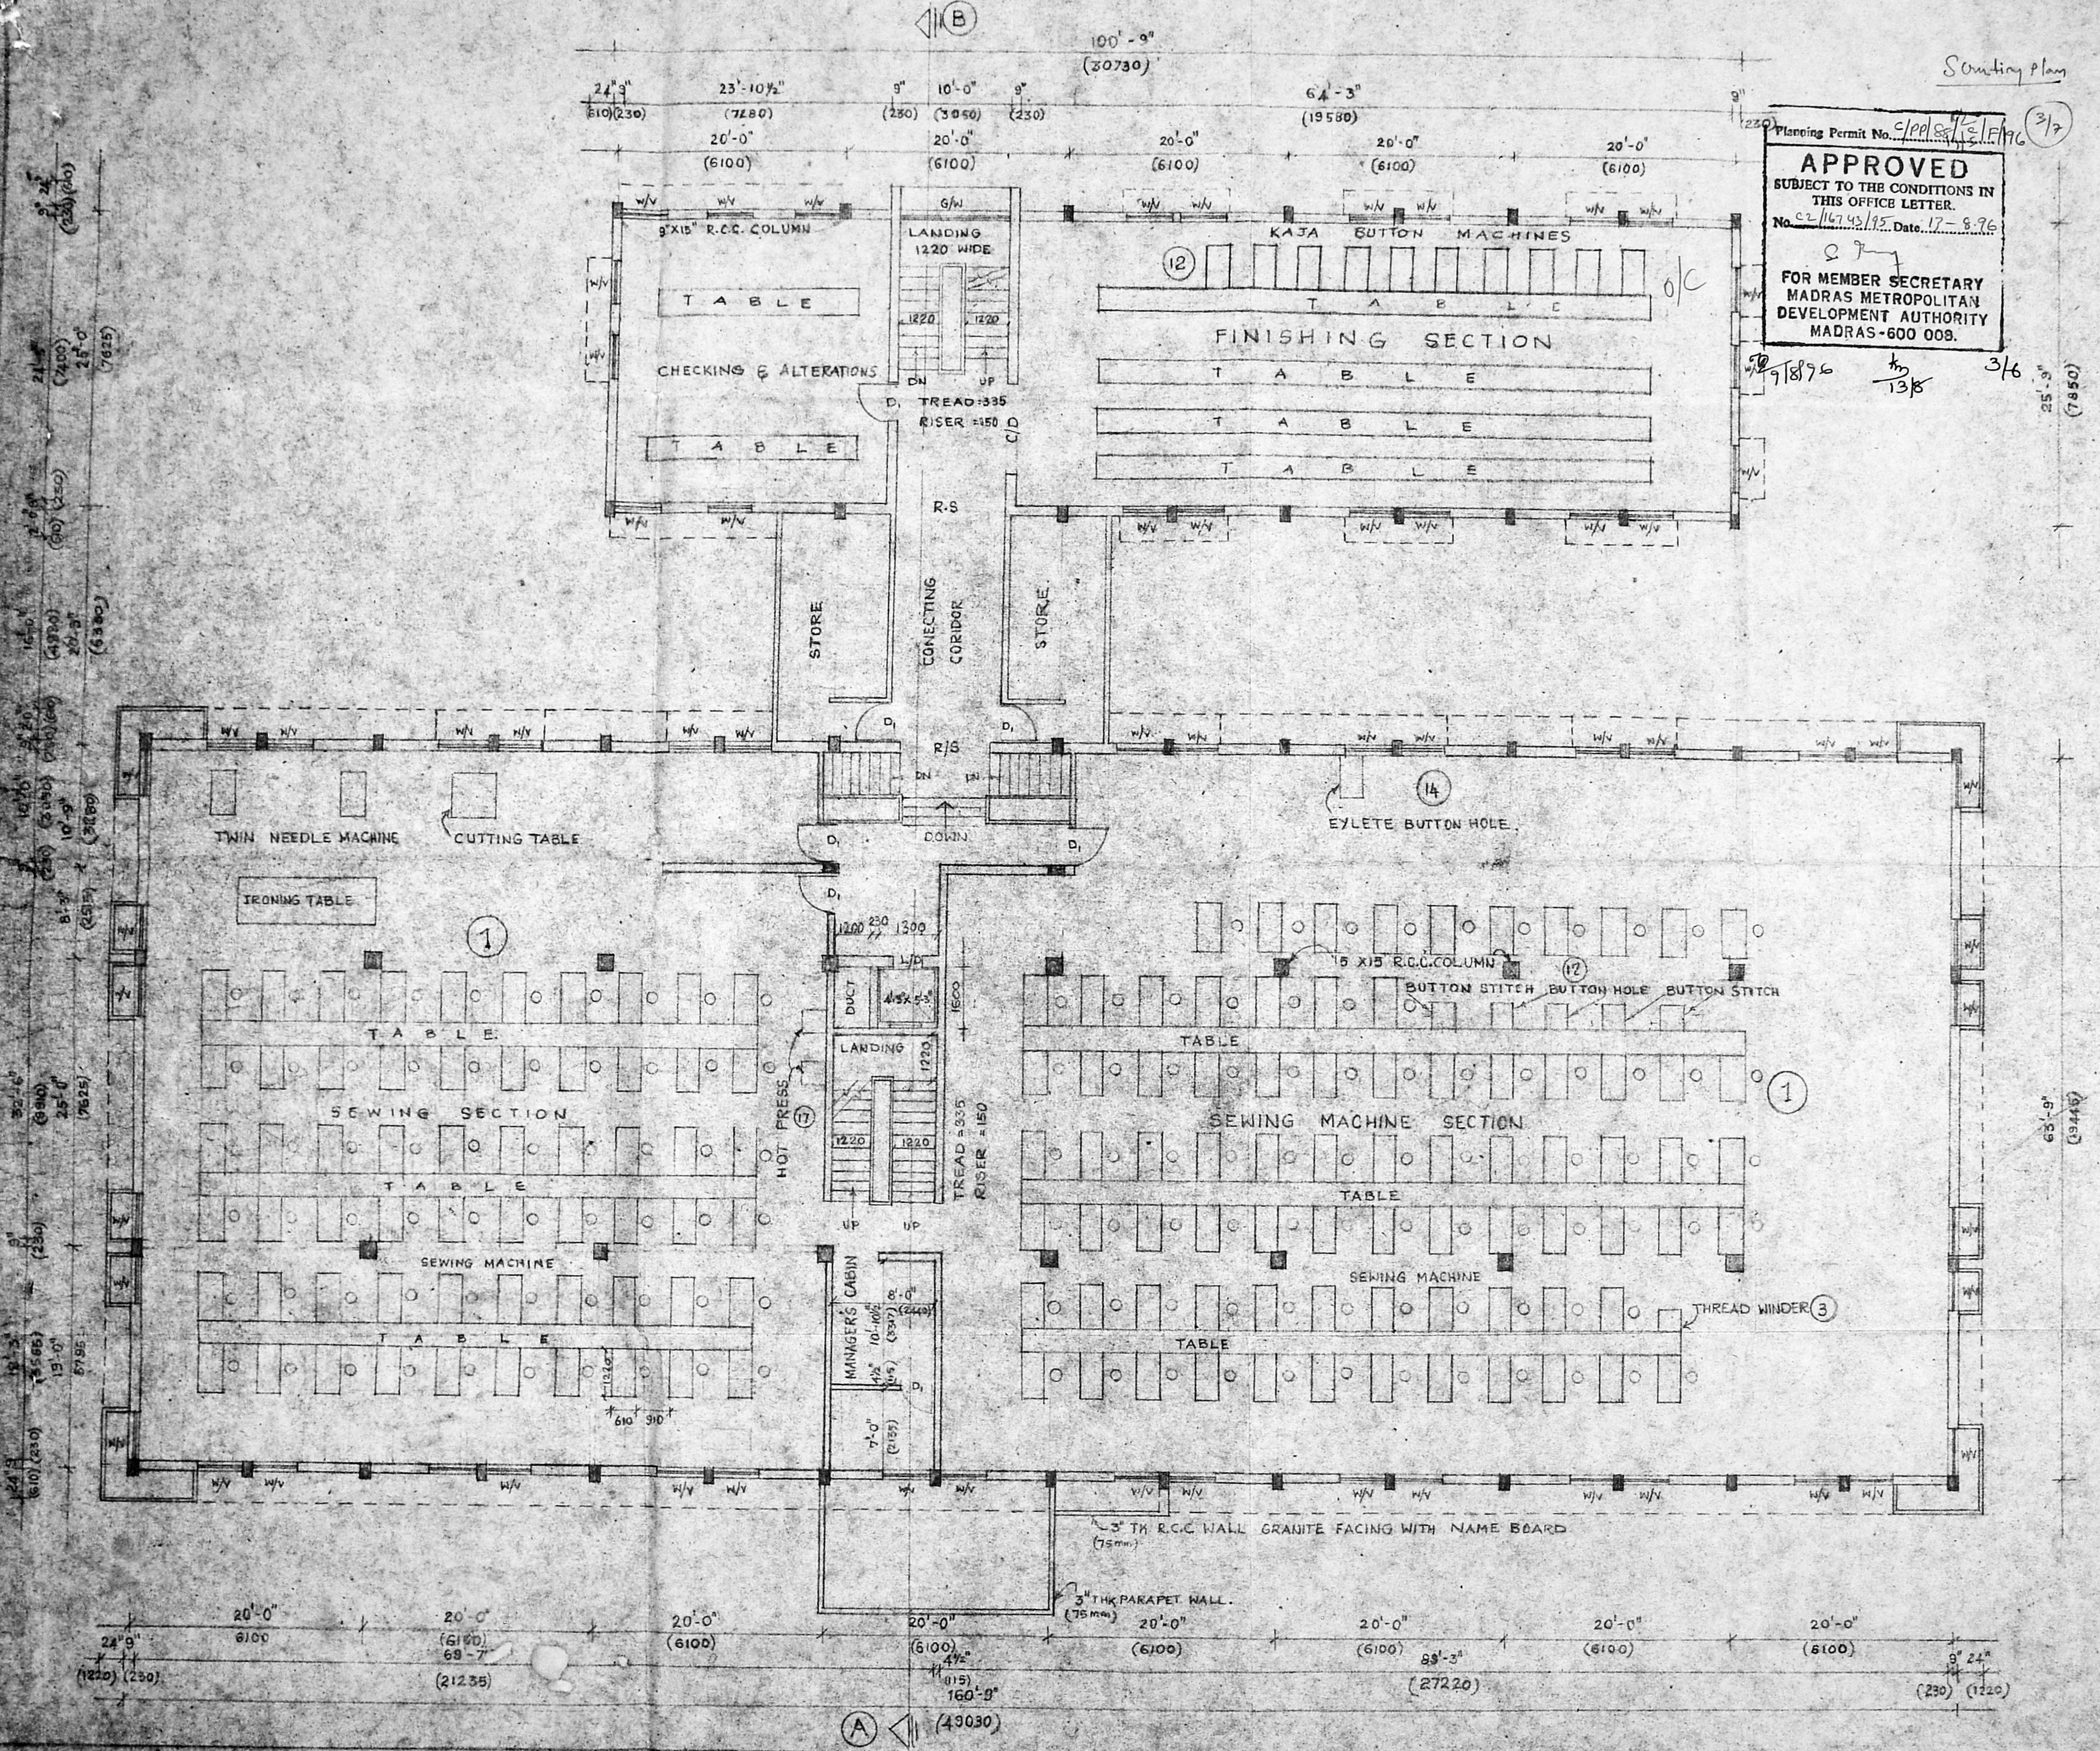

APPROVED
 SUBJECT TO THE CONDITIONS IN THIS OFFICE LETTER.
 Planning Permit No. C/P/84/15/1/196 3/7
 No. C2/16742/95 Date 17-8-96
 FOR MEMBER SECRETARY
 MADRAS METROPOLITAN
 DEVELOPMENT AUTHORITY
 MADRAS-600 008.

SPECIFICATION

- FOUNDATION: FOUNDATION SHOULD BE IN BRICK WORK IN C.M. 1:5 OVER P.C.C. 1:4:8 OVER RIVER SAND FILLING
- R.C.C.: ROOF SLAB, BEAM, LINTELS, SILL-SHADE ETC. ALL IN MIX 1:2:4 WITH ADEQUATE REINFORCEMENT
- SUPER STRUCTURE: 9" BRICK WALL IN C.M. 1:5 & 4" BRICK PARTITION WALL IN C.M. 1:4
- PLASTERING: PLASTERING ON R.C.C. IN C.M. 1:3 AND INNER PLASTERING IN C.M. 1:3 OUTER IN C.M. 1:5
- JOINERY: ALL OF THE JOINERY SHOULD BE IN FIRST CLASS TEAK WOOD
- FLOORING: FLOORING SHOULD BE IN MOSAIC
- WEATHERING: PRESSED CLAY TILES LAID IN C.M. 1:3 MIX WITH CRUDE OIL OVER LIME WITH BRICKTILLY CONCRETE

COLOUR INDEX

- PROPOSED [Solid black line]
- ROAD [Dashed line]
- BOUNDARY [Dotted line]
- SEWER LINE [Line with cross-hatches]



(OWNER'S SIGNATURE)
 [Handwritten signature]

PROPOSED ADDITIONS TO
 B.A. NO. 103/84 DATED 23-8-94 FOR
 M/S R DESIGN EXPORT (INDIA) PVT. LTD.
 PLOT NO. B3 & B4 AT MADRAS EXPORT
 PROCESSON ZONE TAMBARAM MADRAS

SCALE: 1/8" TO 1'-0" OR 1:100
 JOB NO: 115

DATE: 3-6-95
 DRG. NO: 2



FIRST FLOOR PLAN

ARCHITECT
 [Handwritten signature]
 B. ARUN: 3-D ARCH. ENGR., ANNA, A.M.I.E.
 CLASS I LICENSED SURVEYOR R.A. NO. 54
 B. ARUN ASSOCIATES,
 NO. 30, MANADIVEN STREET, MADRAS-600 035.




Planning Permit No. 1674/195
APPROVED
 SUBJECT TO THE CONDITIONS IN THIS OFFICE LETTER.
 No. 1674/195 Date 13/8/54
 FOR MEMBER SECRETARY
 MADRAS METROPOLITAN
 DEVELOPMENT AUTHORITY
 MADRAS-600 008.

Sanctioning Plan
 12/1/15

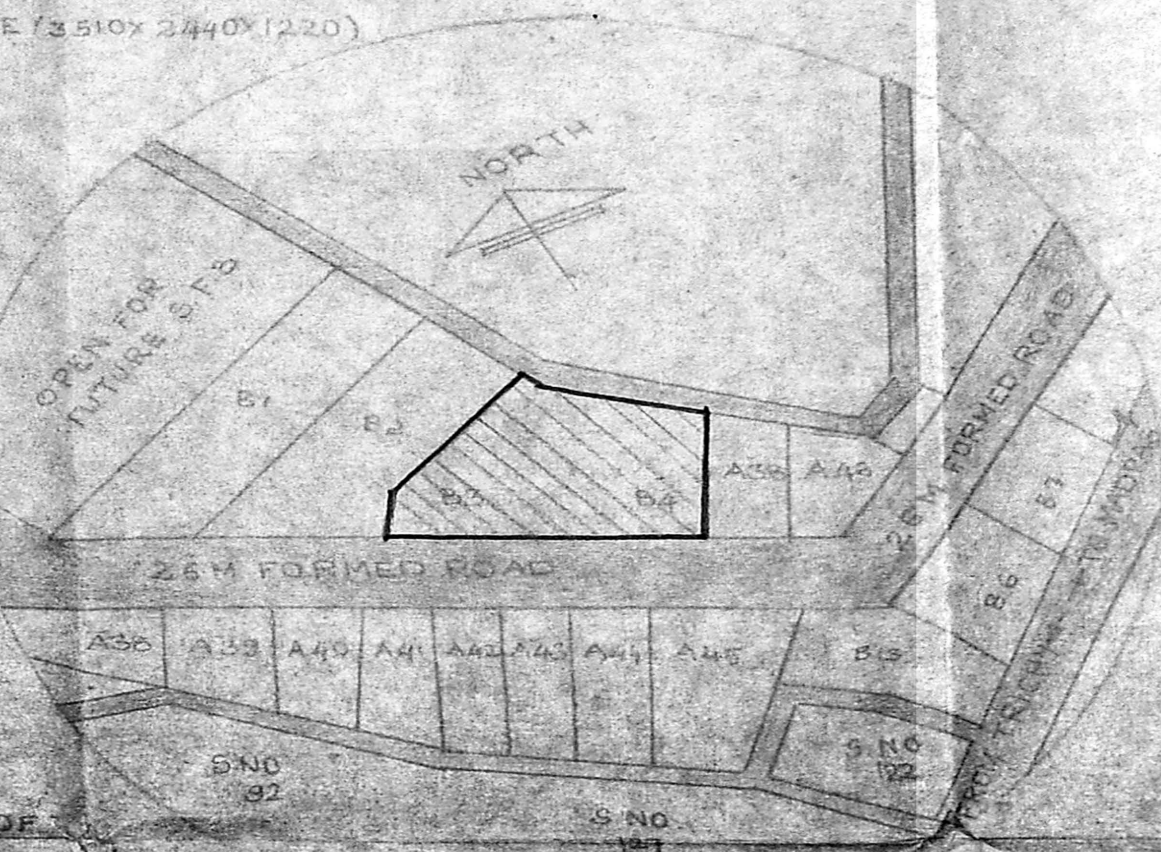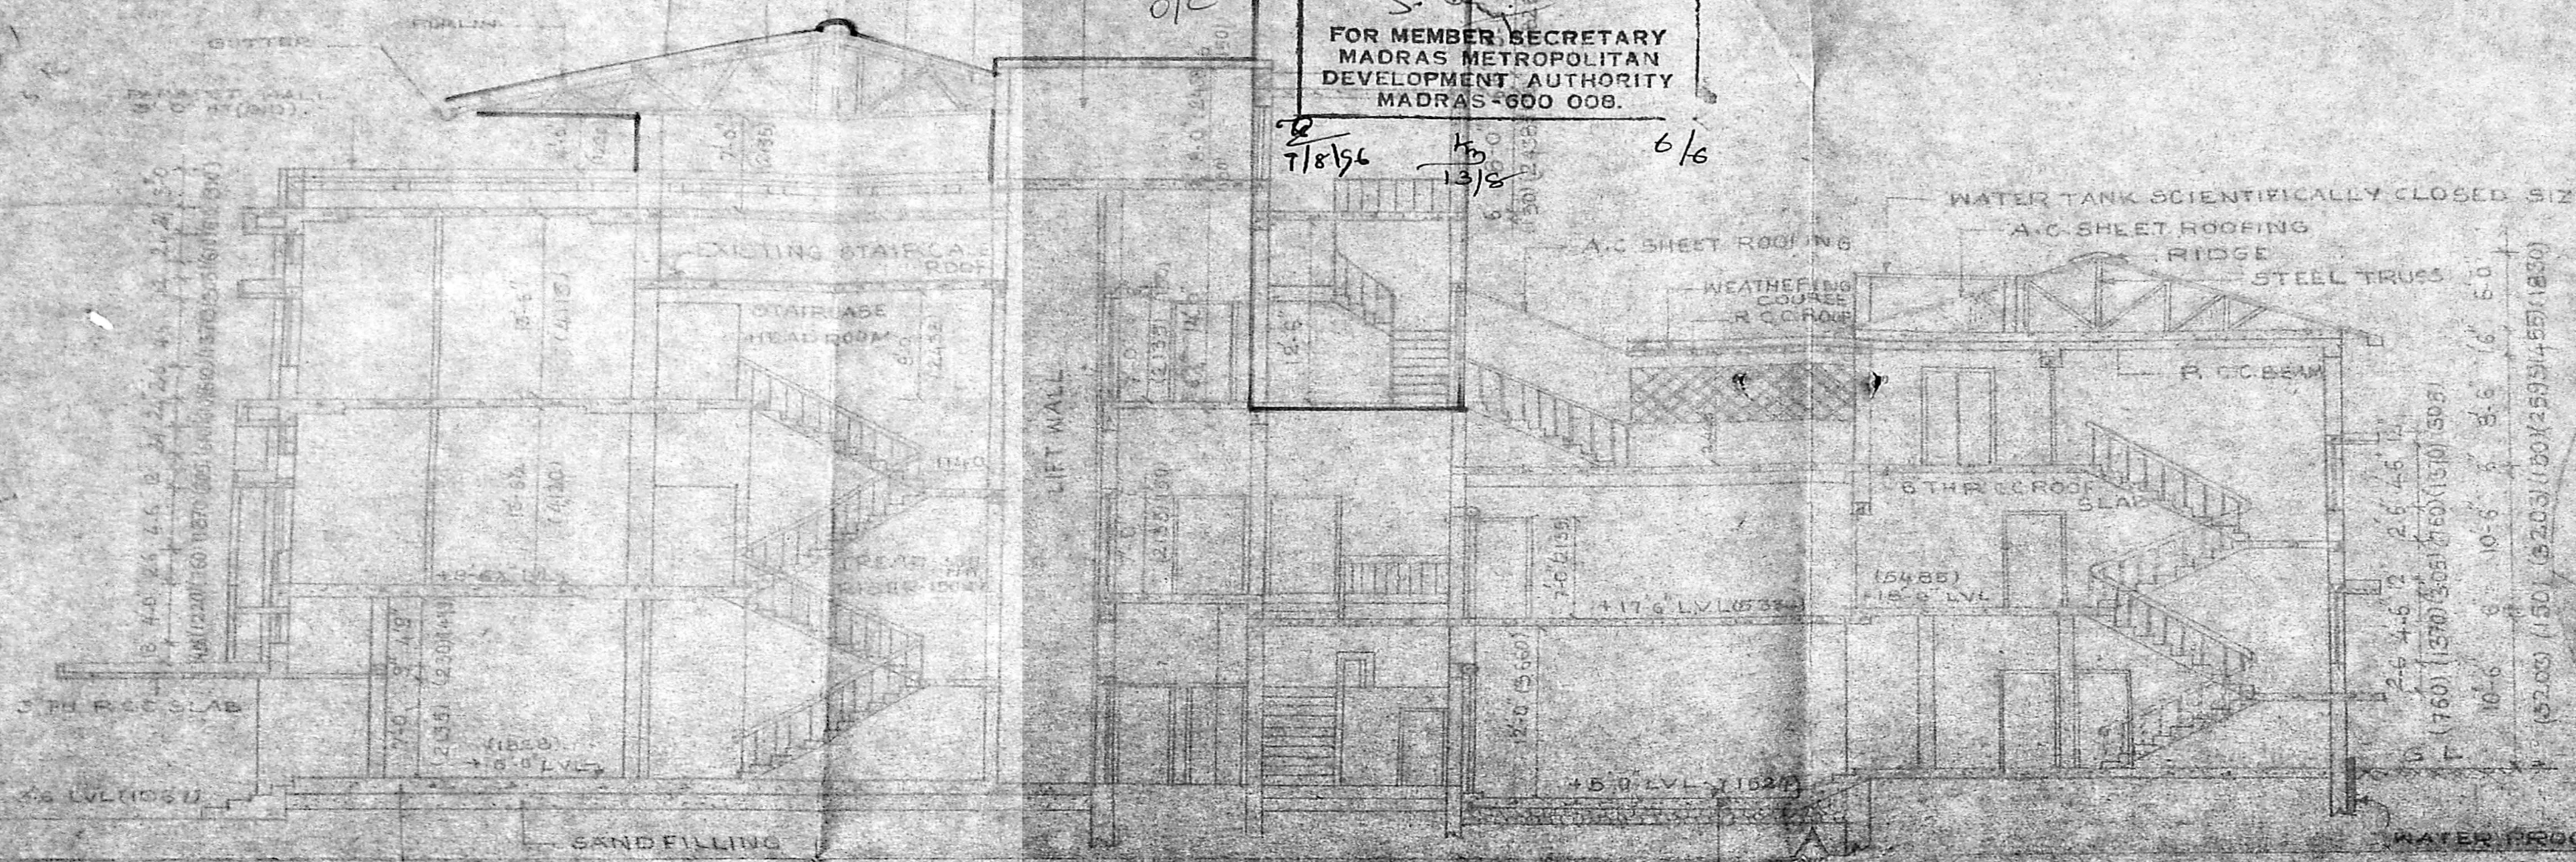

SECTION AB

TOPO PLAN

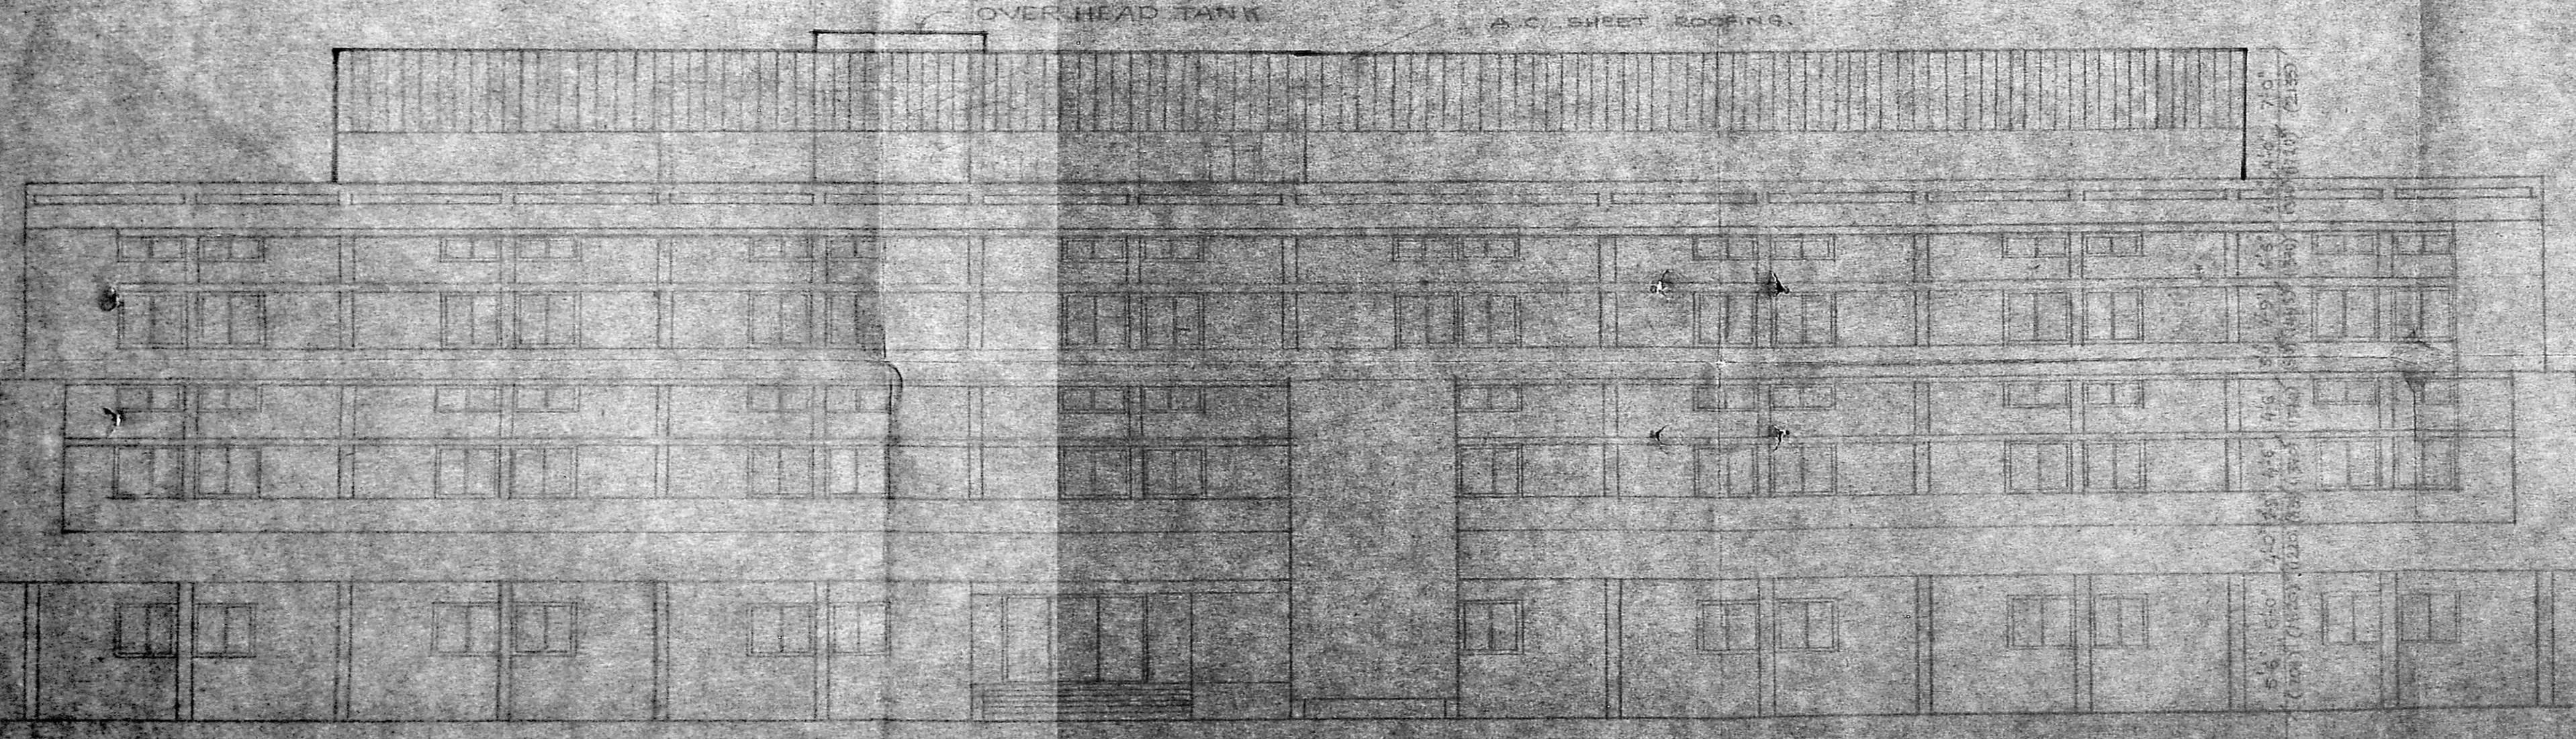

FRONT ELEVATION

FRONT ELEVATION
 SECTION & TOPO PLAN
 COLOUR INDEX

PROPOSED	---
BOUNDARY	---
ROAD	---
S.W. LINE	---

PROPOSED ADDITIONS TO SANCTIONED PLAN NO. 195/54 DATED 23-2-54 FOR N.E.P. DESIGN EXPORTONDIA P&T LTD PLOT NO. 53 & 54 AT MADRAS 600 008 PROVISION ZONE TAMBARAM MADRAS

[Handwritten Signature]

(OWNER'S SIGNATURE)
 SCALE 1/8" = 1'-0"
 DATE 16-5-55
 ORG NO. 5 ORN BY C.G.

ARCHITECTS
 B. ARUN
 B. ARUN
 NO. 36 MAHADEVAN STREET
 MADRAS 600 008