

R.P. 31/5/56

REVISED PLAN SHOWING THE ADDITIONAL CONST. OF FACTORY BUILDING, (GOKULAM INDUSTRIES) AT DOOR NO: 51, G.S.T. ROAD CHROMPET IN S.NO: 482/11 OF ZAMIN PALLAVARAM VILLAGE, SAIDAPET TALUK, CHENGALPUT. MGR. DIST. PALLAVARAM MUNICIPALITY

SCALE: 1" = 8'-0" (1:100)

AREA DETAILS

SITE EXTENT 5837.55 SFT = 542.52 SQMT

| DESCRIPTION | EXISTING SQFT | PROPOSED SQFT | TOTAL SQFT |
|--------------|---------------|---------------|-------------|
| GROUND FLOOR | 1731 | 1608 | 3339 |
| FIRST FLOOR | — | 2794 | 2794 |
| TOTAL | | | 6133 |

F.S.I : 0.96 COV : 47.92 %

SCHEDULE OF JOINERY

| ITEM | DESCRIPTION | QTY | SIZE |
|------|-----------------|-----|-----------|
| R/S | ROLLING SHUTTER | 10 | 10' x 10' |
| R/S1 | ROLLING SHUTTER | 7 | 7' x 10' |
| D | DOOR | 3 | 6' x 7' |
| D1 | DOOR | 3 | 4' x 7' |
| D2 | DOOR | 2 | 6' x 6' |
| W | WINDOW | 5 | 4' x 6' |
| W1 | WINDOW | 4 | 4' x 6' |
| V | VENTILATOR | 5 | 2' x 2' |
| VI | VENTILATOR | 3 | 2' x 2' |

COLOUR INDEX

- PRO-CONSTRUCTION
- EXG-TO THE REGULARISED
- EXG-BUILDING TO BE DEMOLISHED
- EXISTING ROAD
- EXISTING BUILDING
- SITE BOUNDARY

MACHINERY DETAILS


| MC No | DESCRIPTION OF M/C | No | HP/MC | TOTAL HORSE POWER |
|--------------|-----------------------|----|-------|-------------------|
| 1 | CENTRE LATHE | 2 | 3 | 6.0 |
| 2 | AUTO LATHE | 3 | 2 | 6.0 |
| 3 | CAPSTAN LATHE | 4 | 3 | 12.0 |
| 4 | CUTTING MACHINE | 3 | 1 | 3.0 |
| 5 | DRILLING MACHINE | 2 | 0.50 | 1.0 |
| 6 | GRINDING MACHINE | 1 | 0.50 | 0.50 |
| 7 | OIL MACHINE | 1 | 0.75 | 0.75 |
| 8 | WALL MOUNTED GRINDING | 1 | 0.75 | 0.75 |
| TOTAL | | | | 30.0 HP |

(NO. OF WORKERS: 20 NOS)


OWNER: (O.R. SANTHANAM)

D. MOHAN, D.C.E.
 LICENSED SURVEYOR
 REGD. NO: 168
 CORPORATION OF MADRAS
 No. 1, G.S.T. Road, (Second Floor)
 TAMBARAM SANATORIUM
 MADRAS 600 047
 Phone: 404667


LICENSED SURVEYOR.

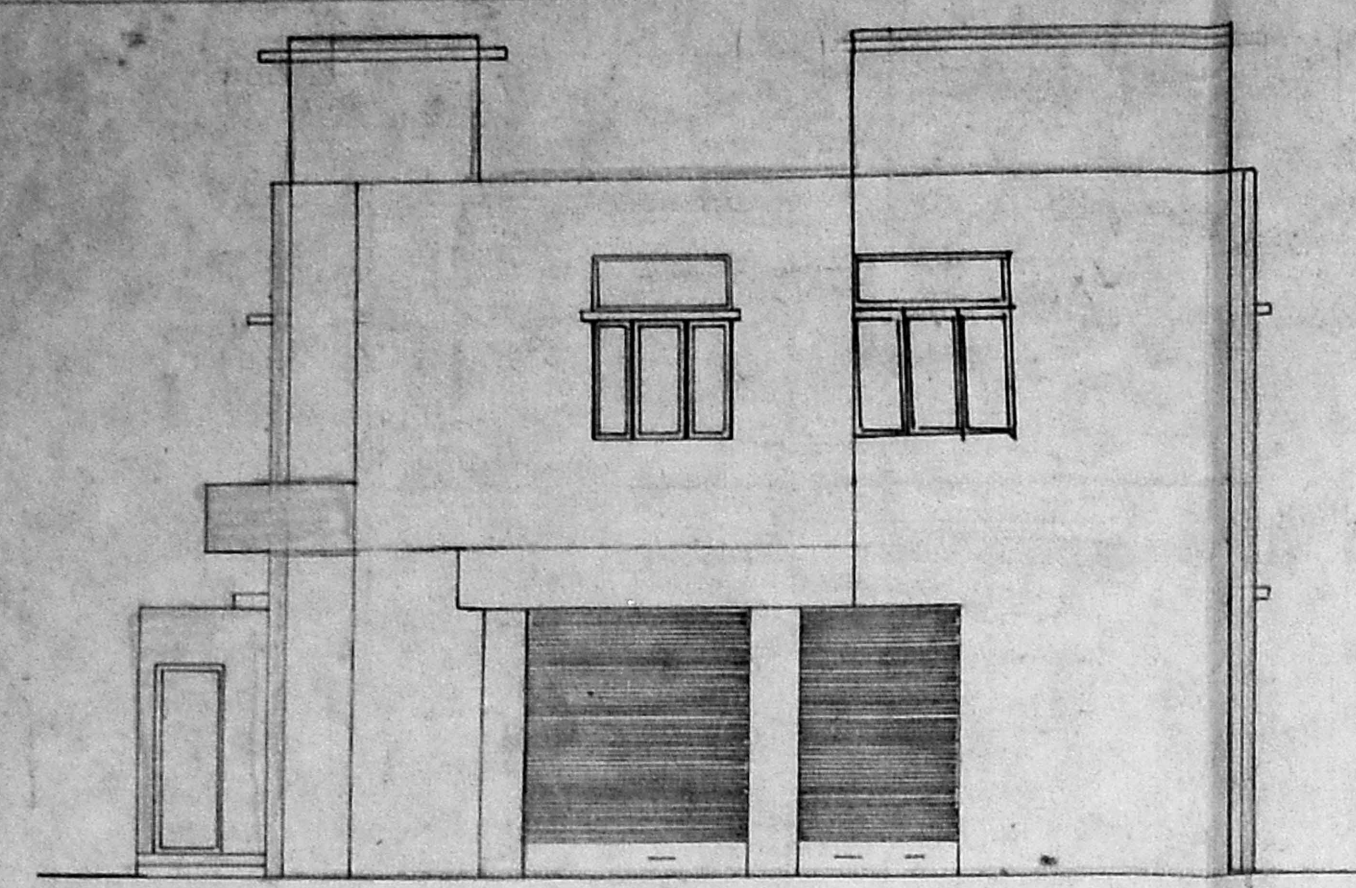


FRONT ELEVATION

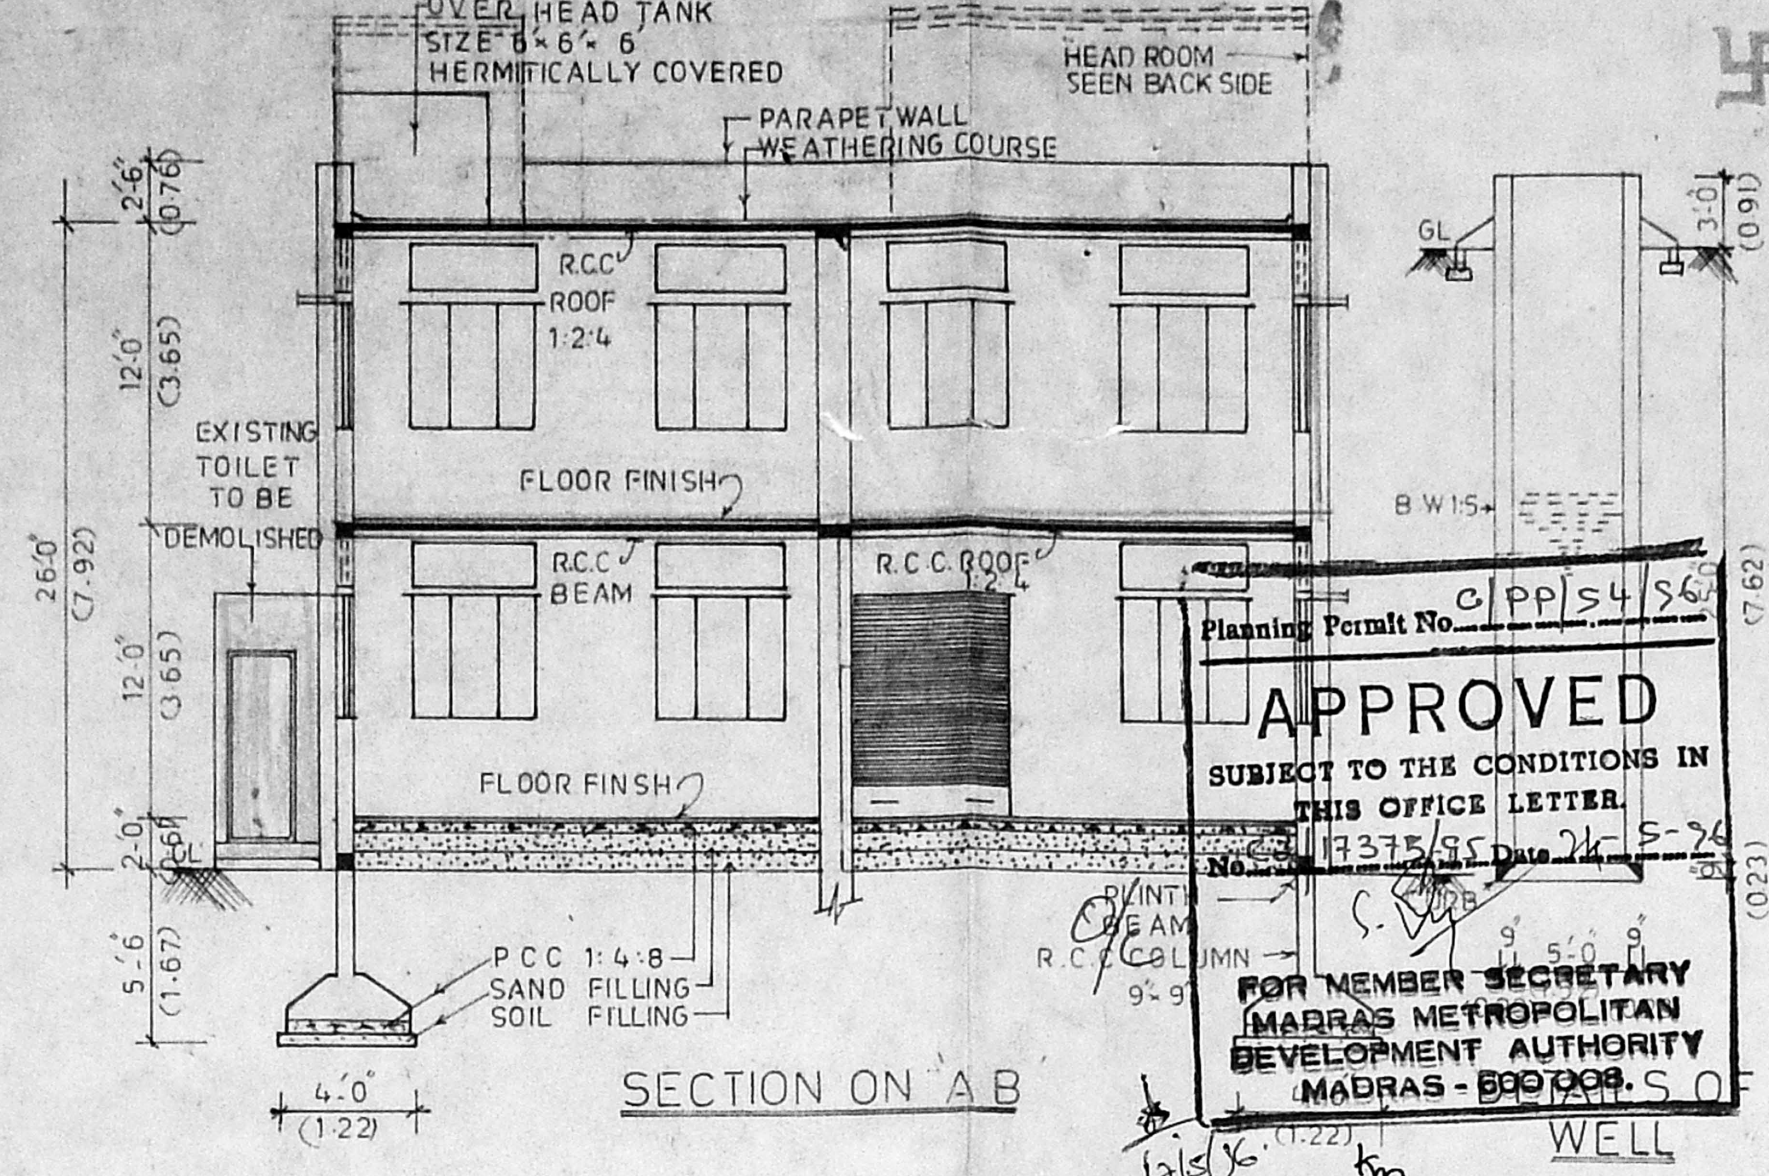


SECTION ON A-B

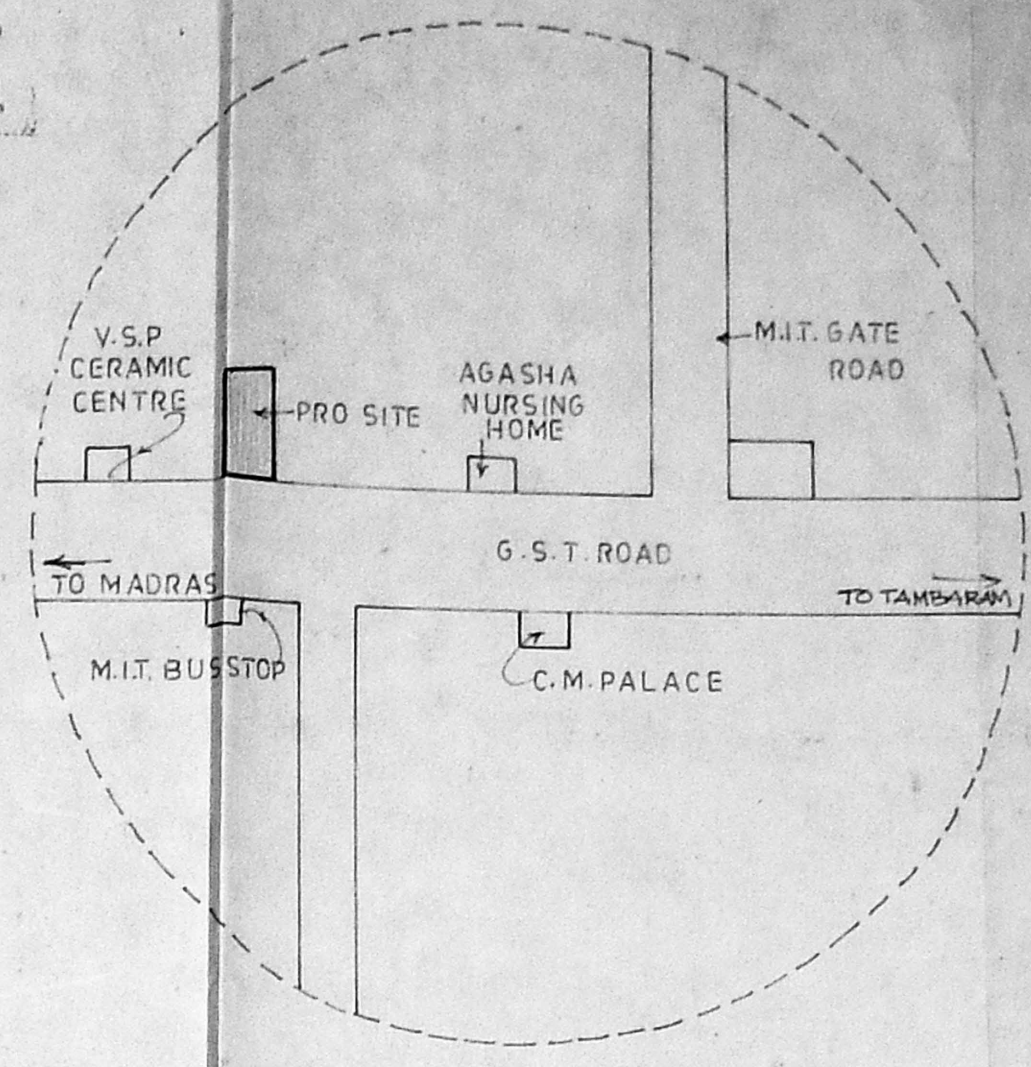


KEY PLAN (NOT TO SCALE)

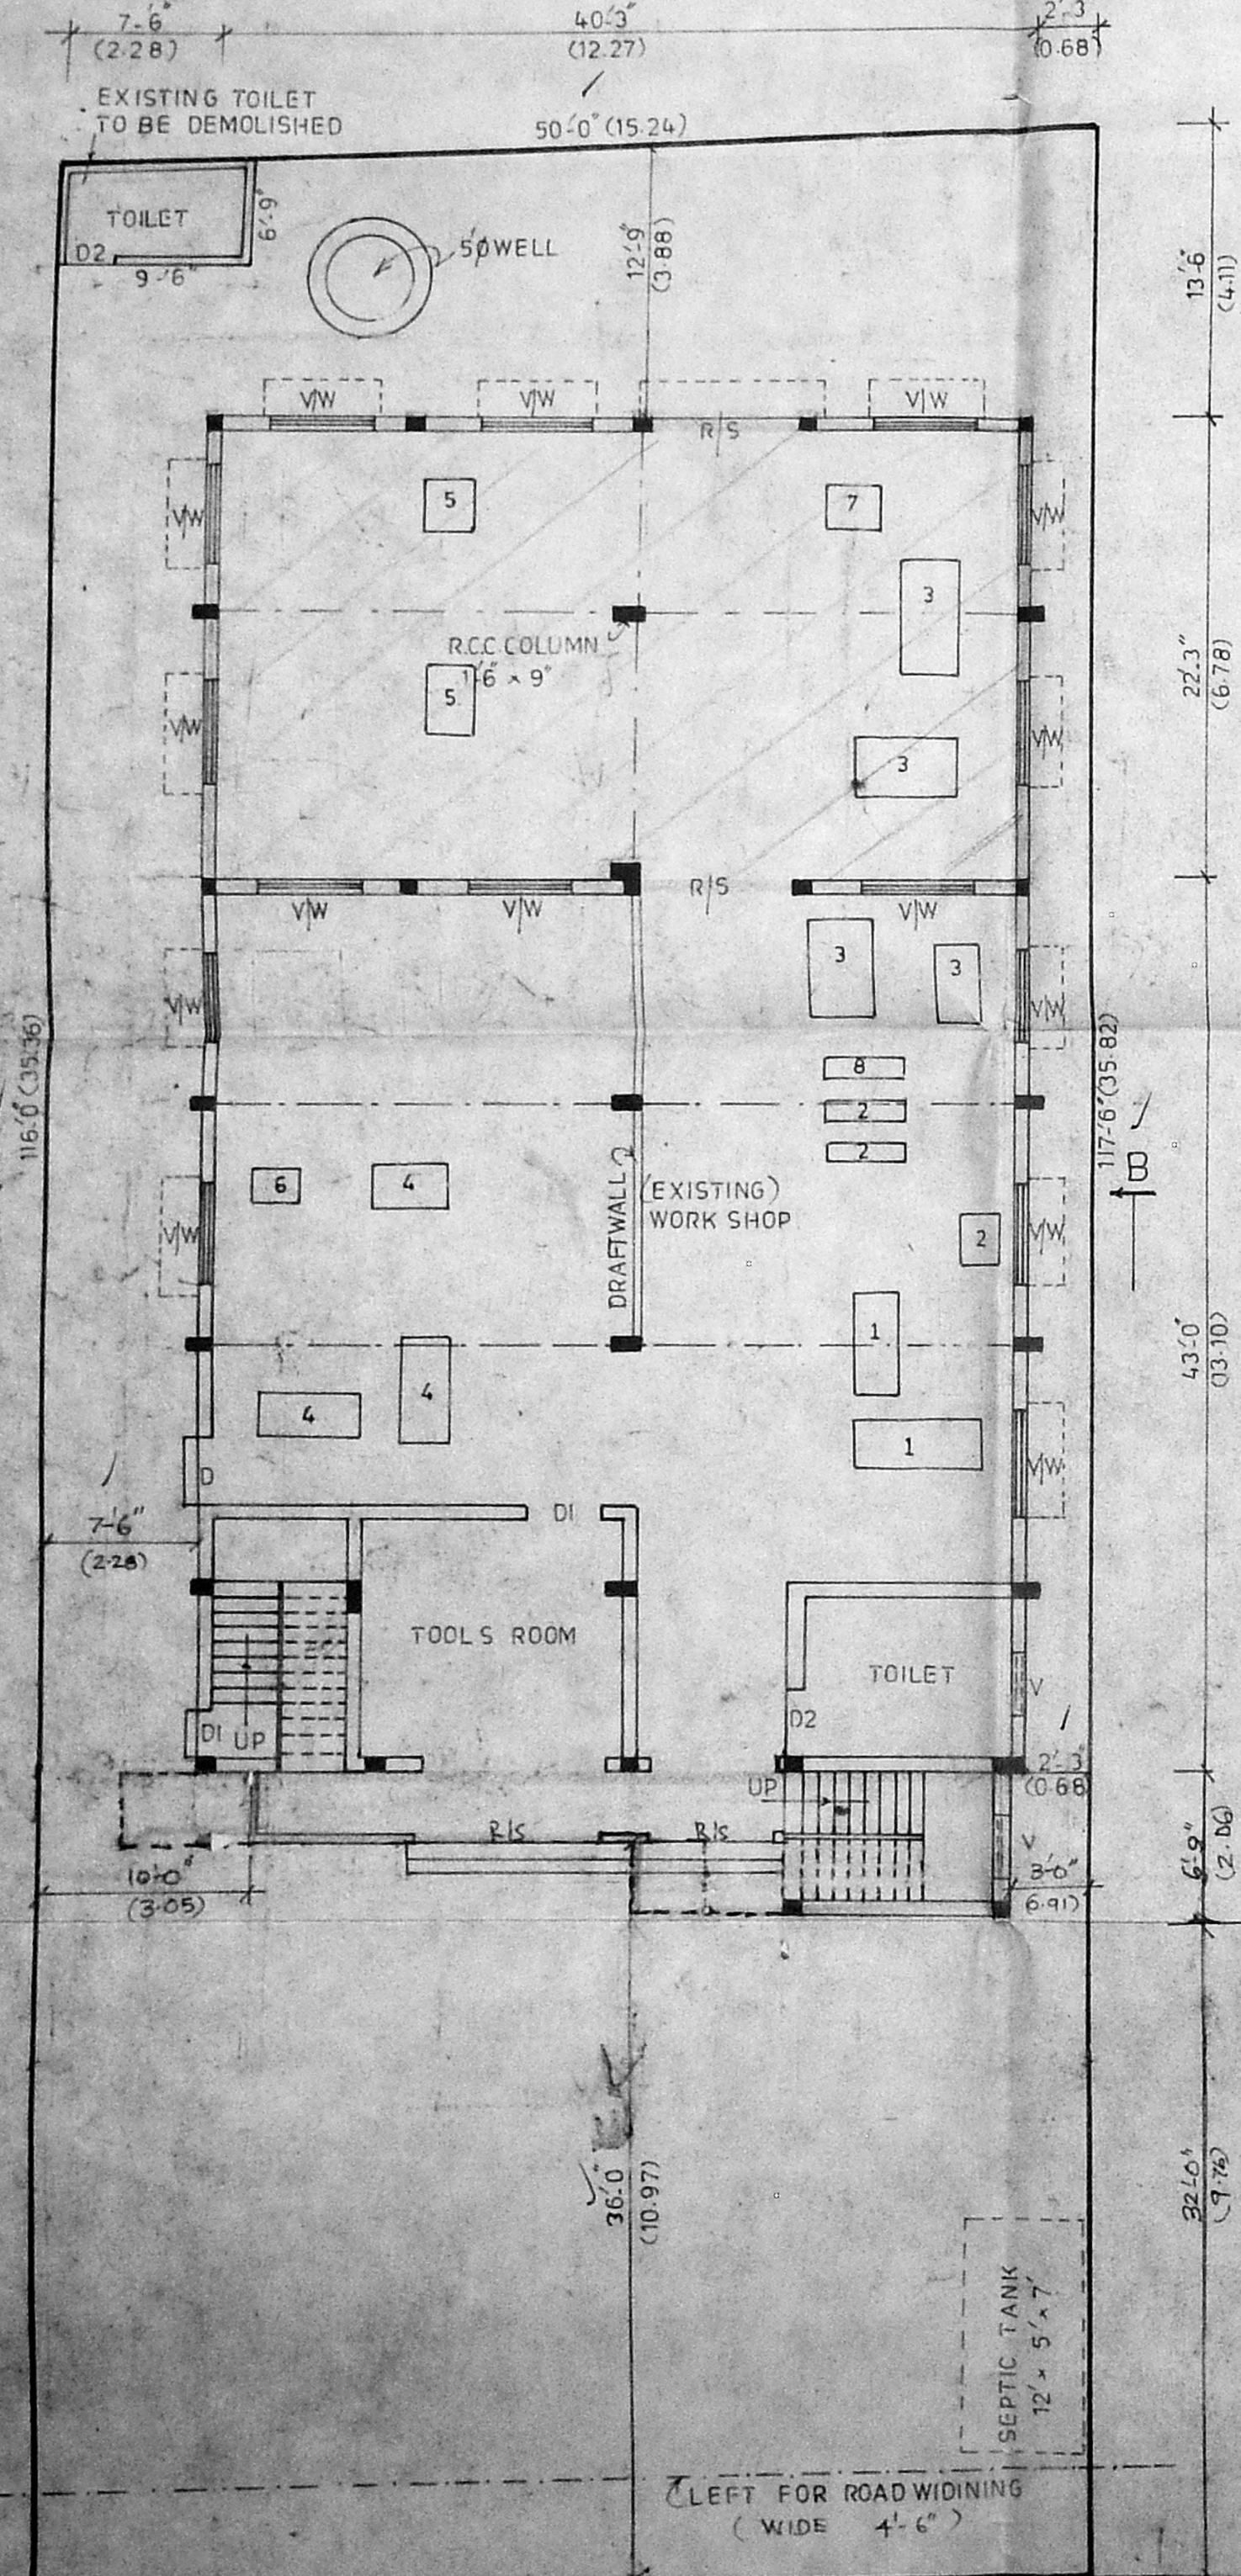


GROUND FLOOR PLAN

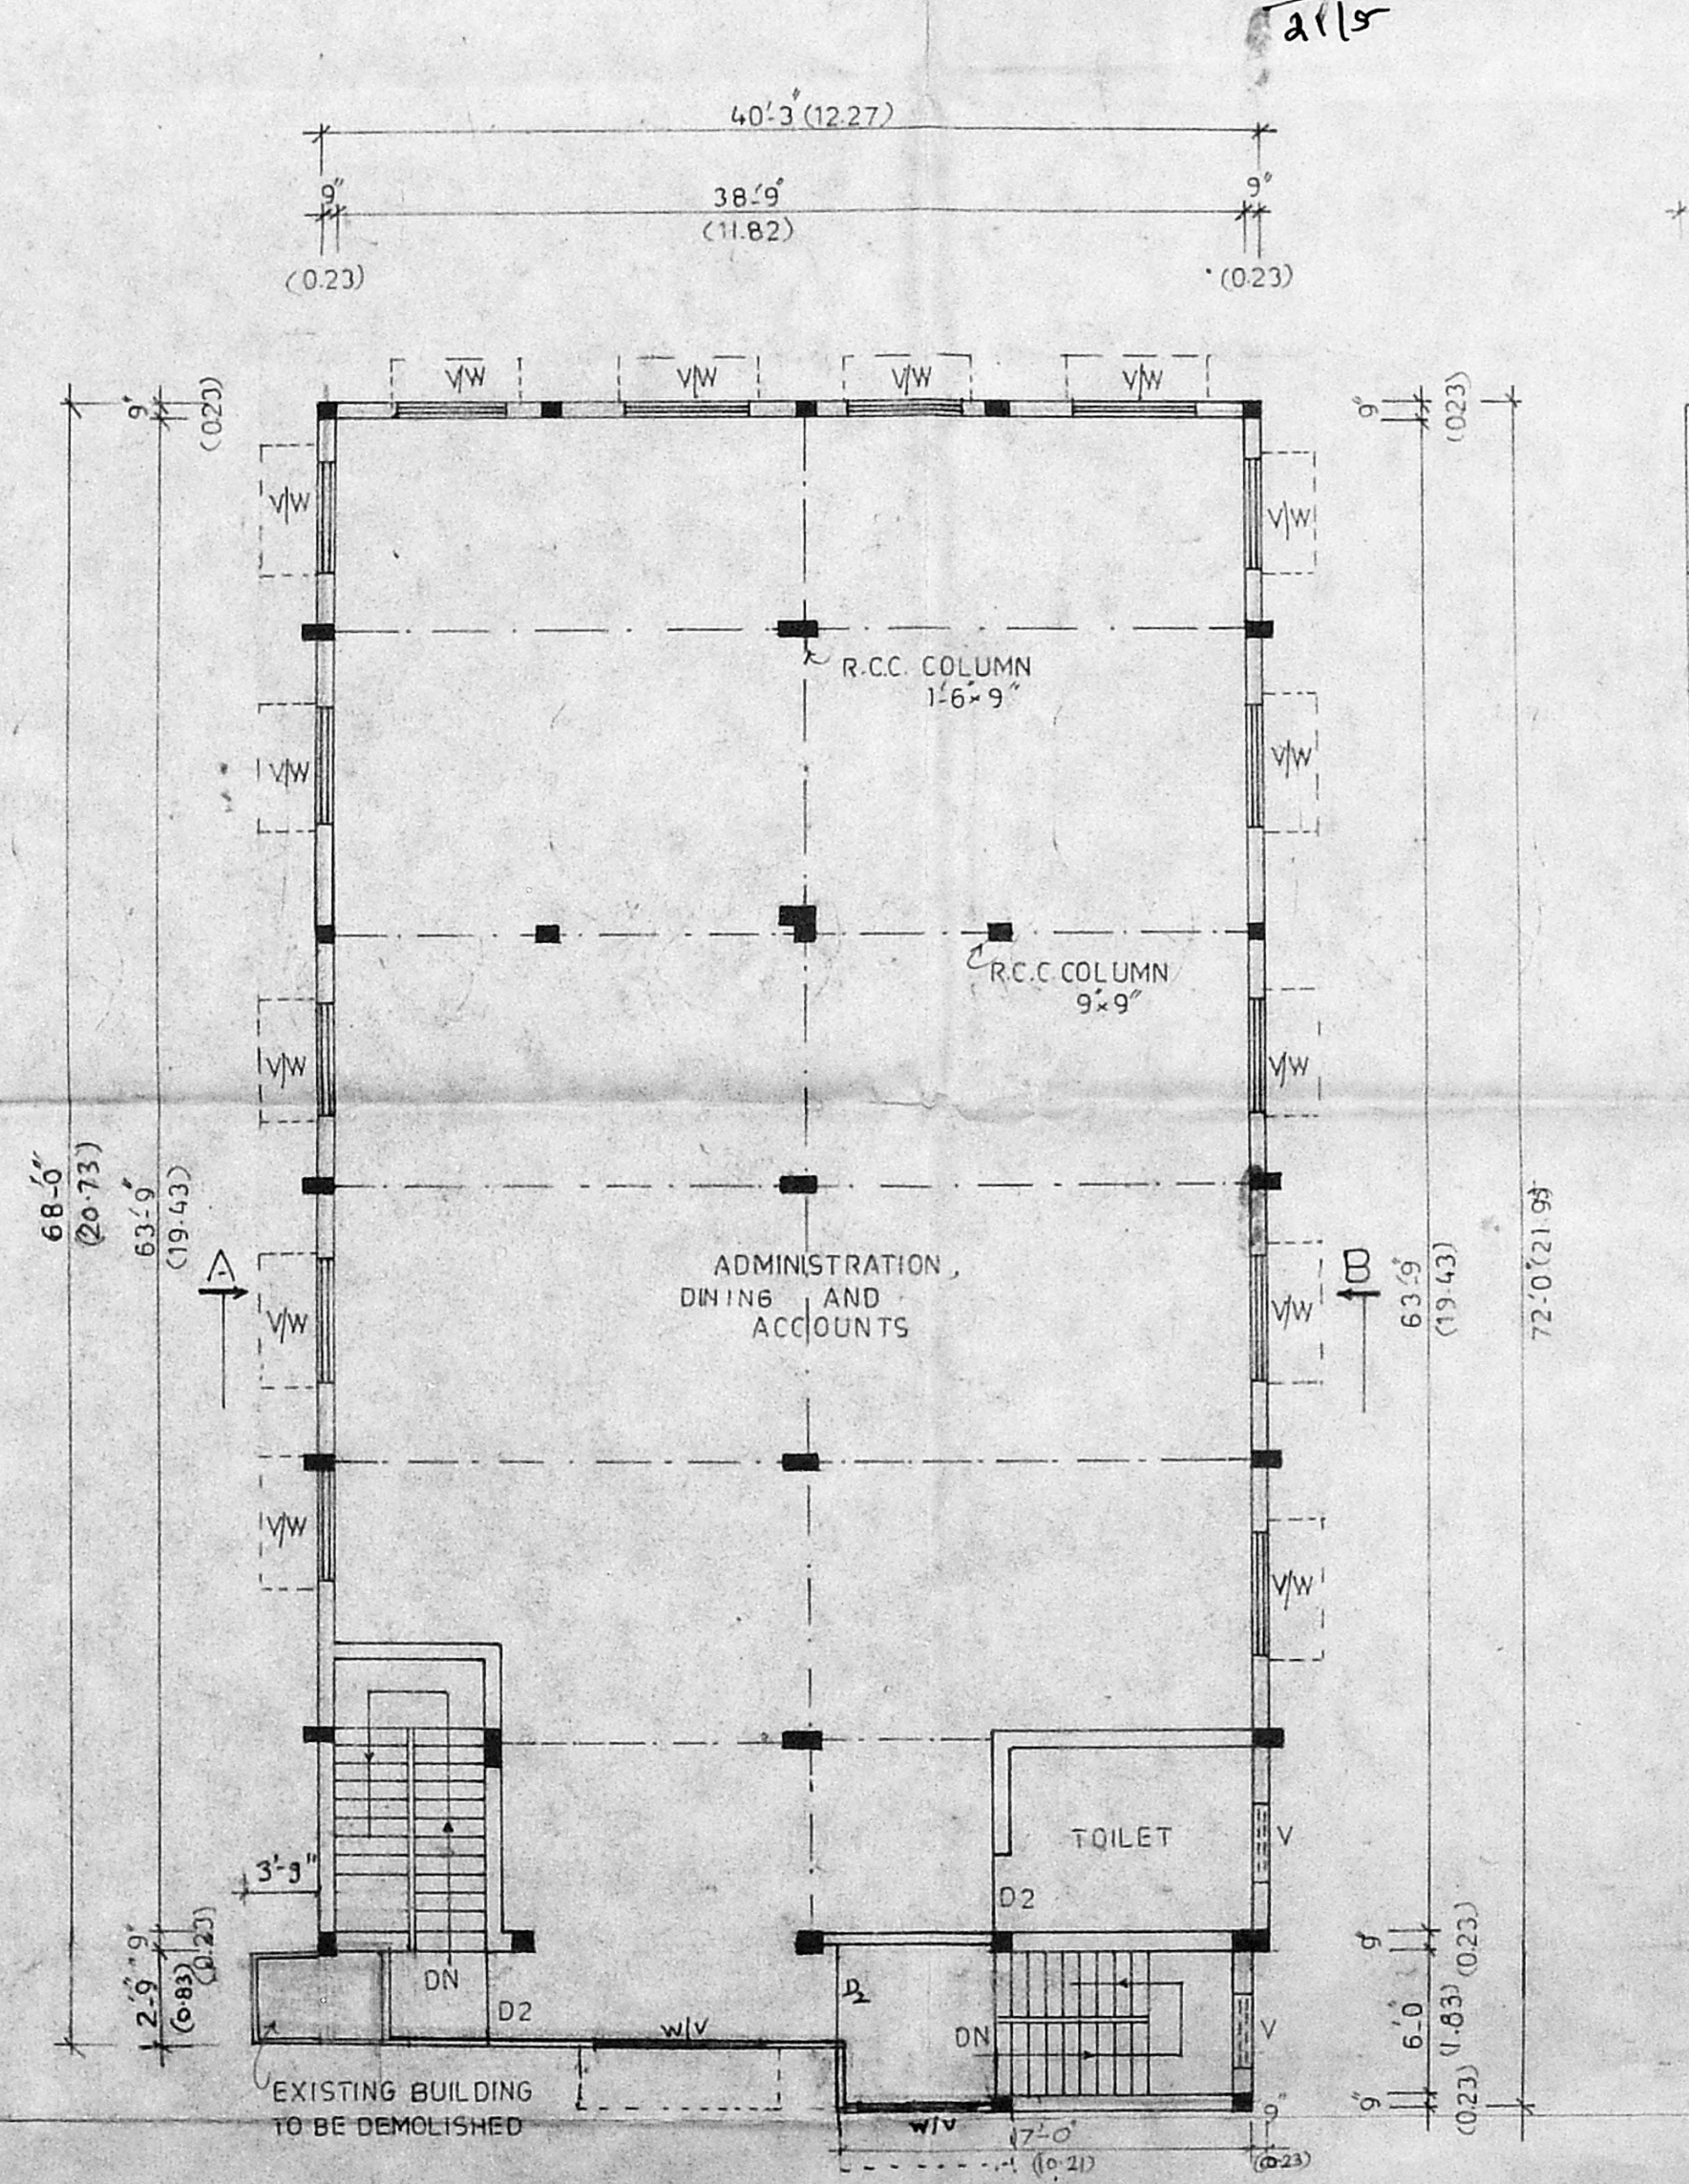

FIRST FLOOR PLAN

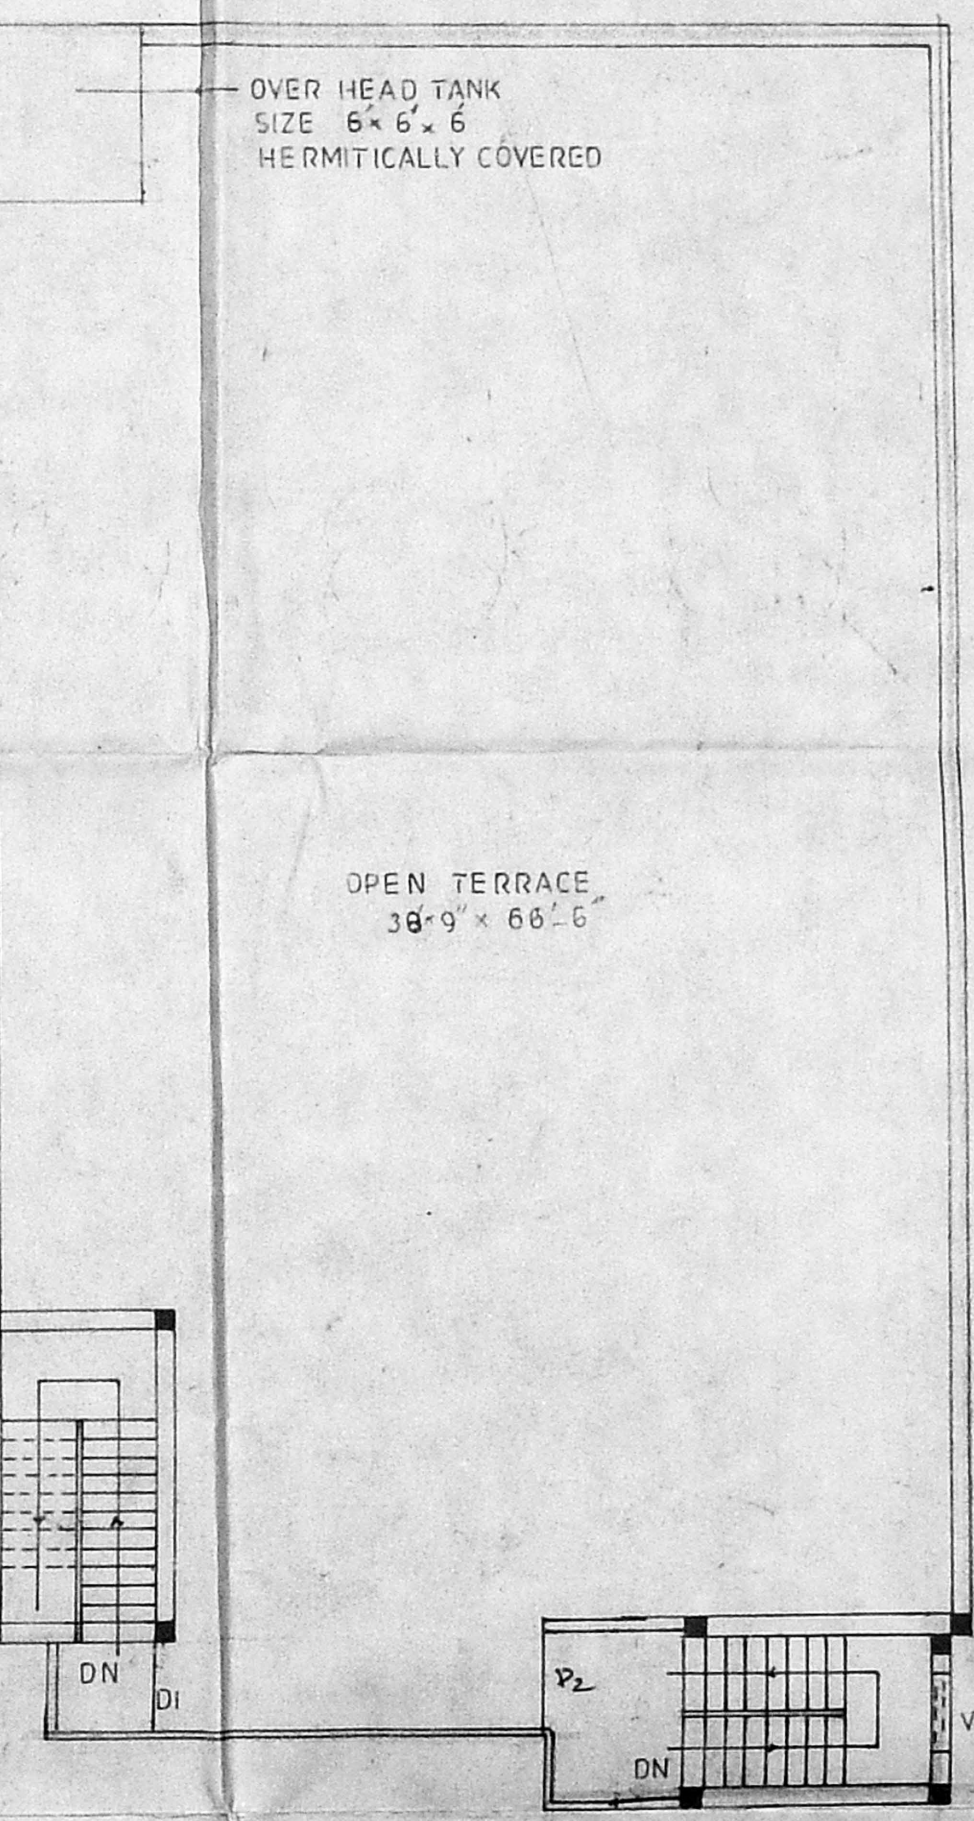

TERRACE FLOOR PLAN

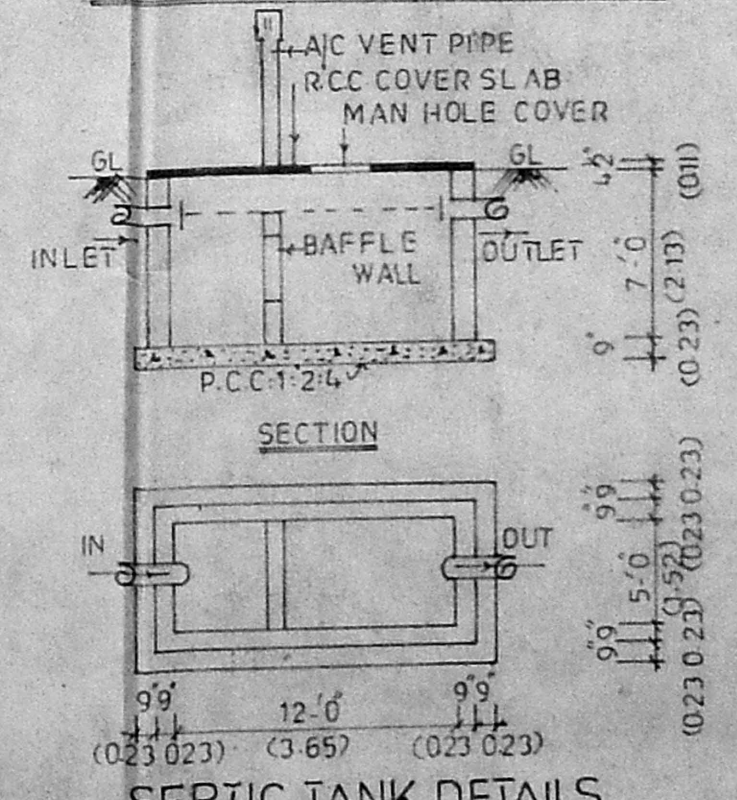

SEPTIC TANK DETAILS