



Planning Permit No. CP/15/10
APPROVED
 SUBJECT TO THE CONDITIONS IN THIS OFFICE LETTER.
 No. 62/1917/SS Date 14-1-1977
 FOR MEMBER SECRETARY
 MADRAS METROPOLITAN
 DEVELOPMENT AUTHORITY
 MADRAS - 600 008.

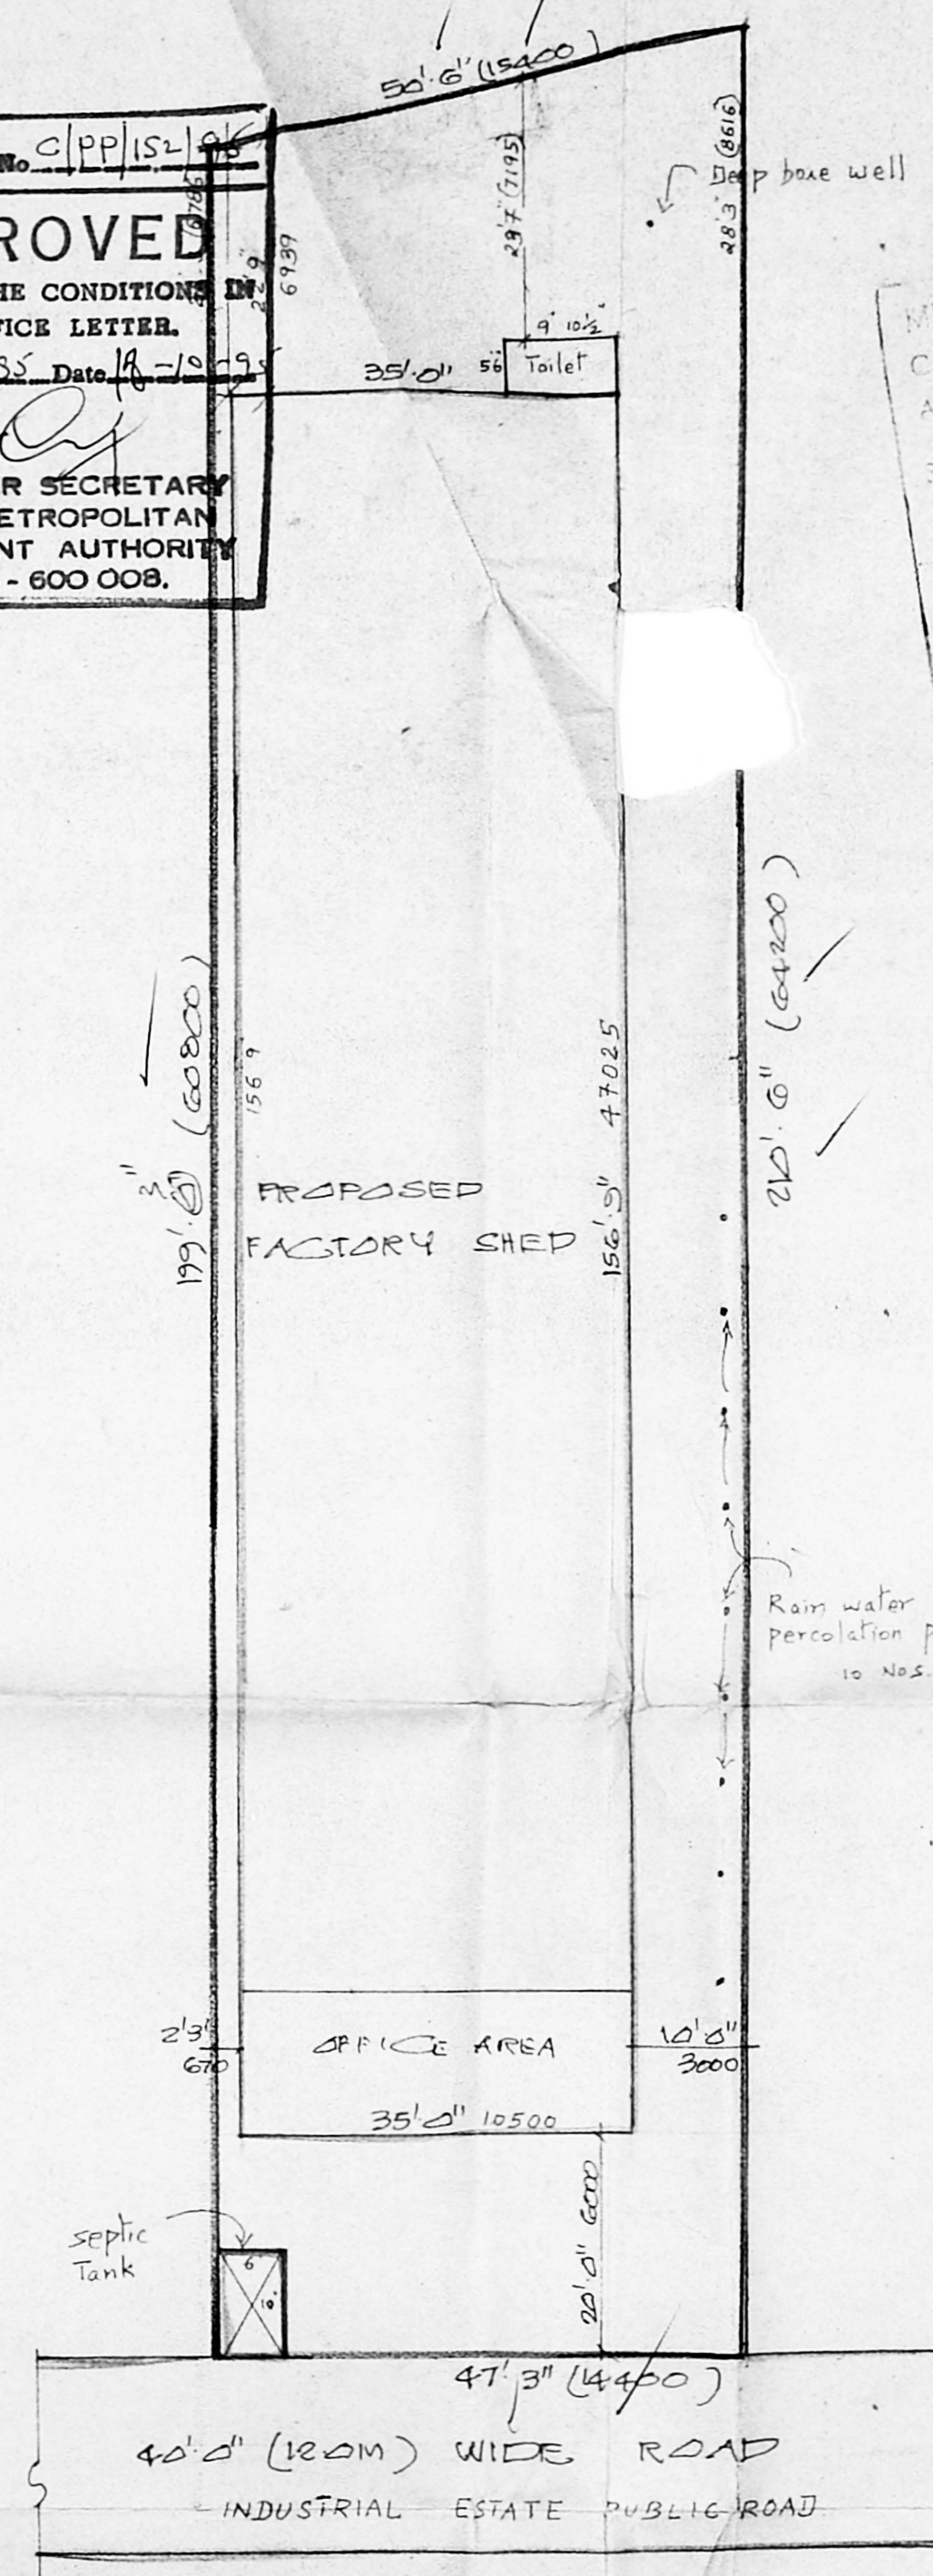


SITE PLAN SCALE 1:200


- INDEX MACHINERY DETAILS
- 1. AUTOMATIC SAND COATING PLANT: 45 HP.
 - 2. ROTARY SAND DRIER: 5 HP.
 - Total: 50 HP.

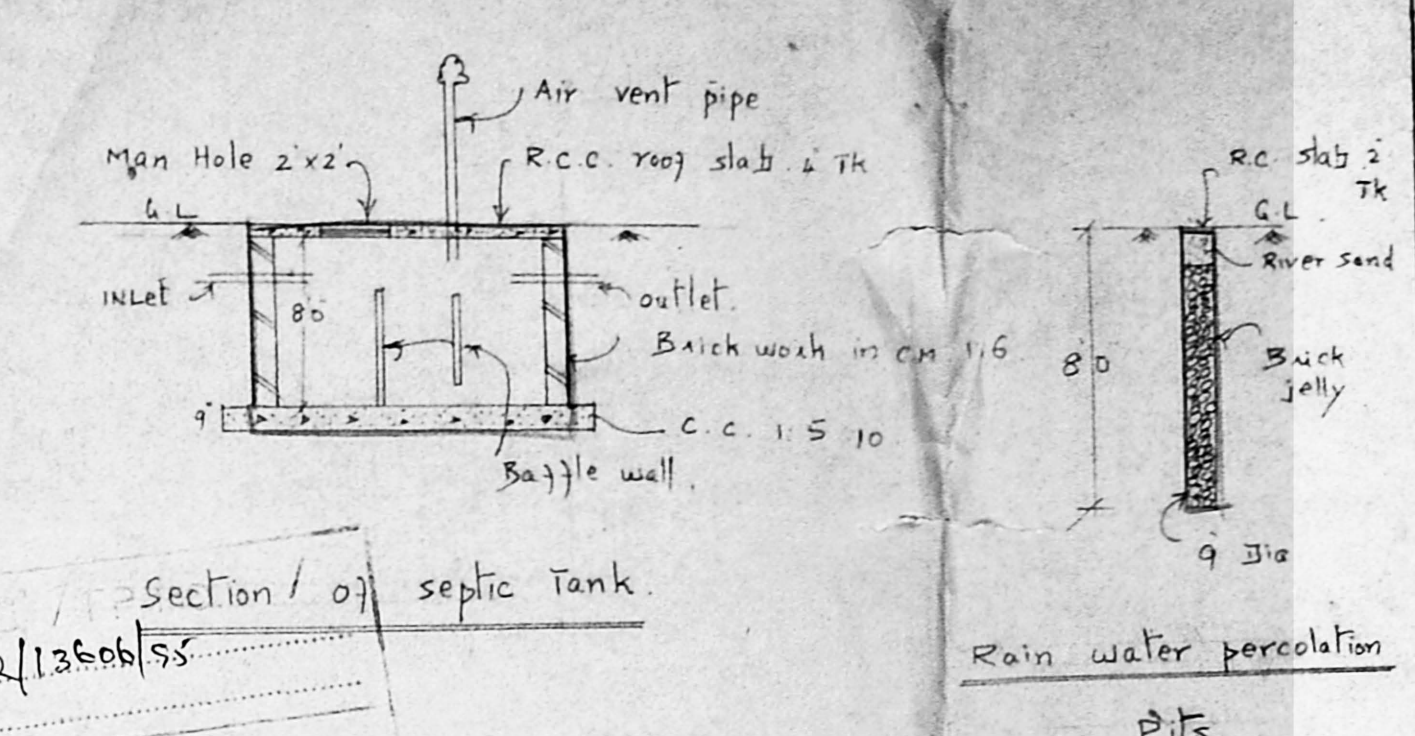

MMDA Section / of septic Tank.
 C.N. 62/13506/SS
 Ass't
 Secy:
 PART I
 PART II
18/7
19/7

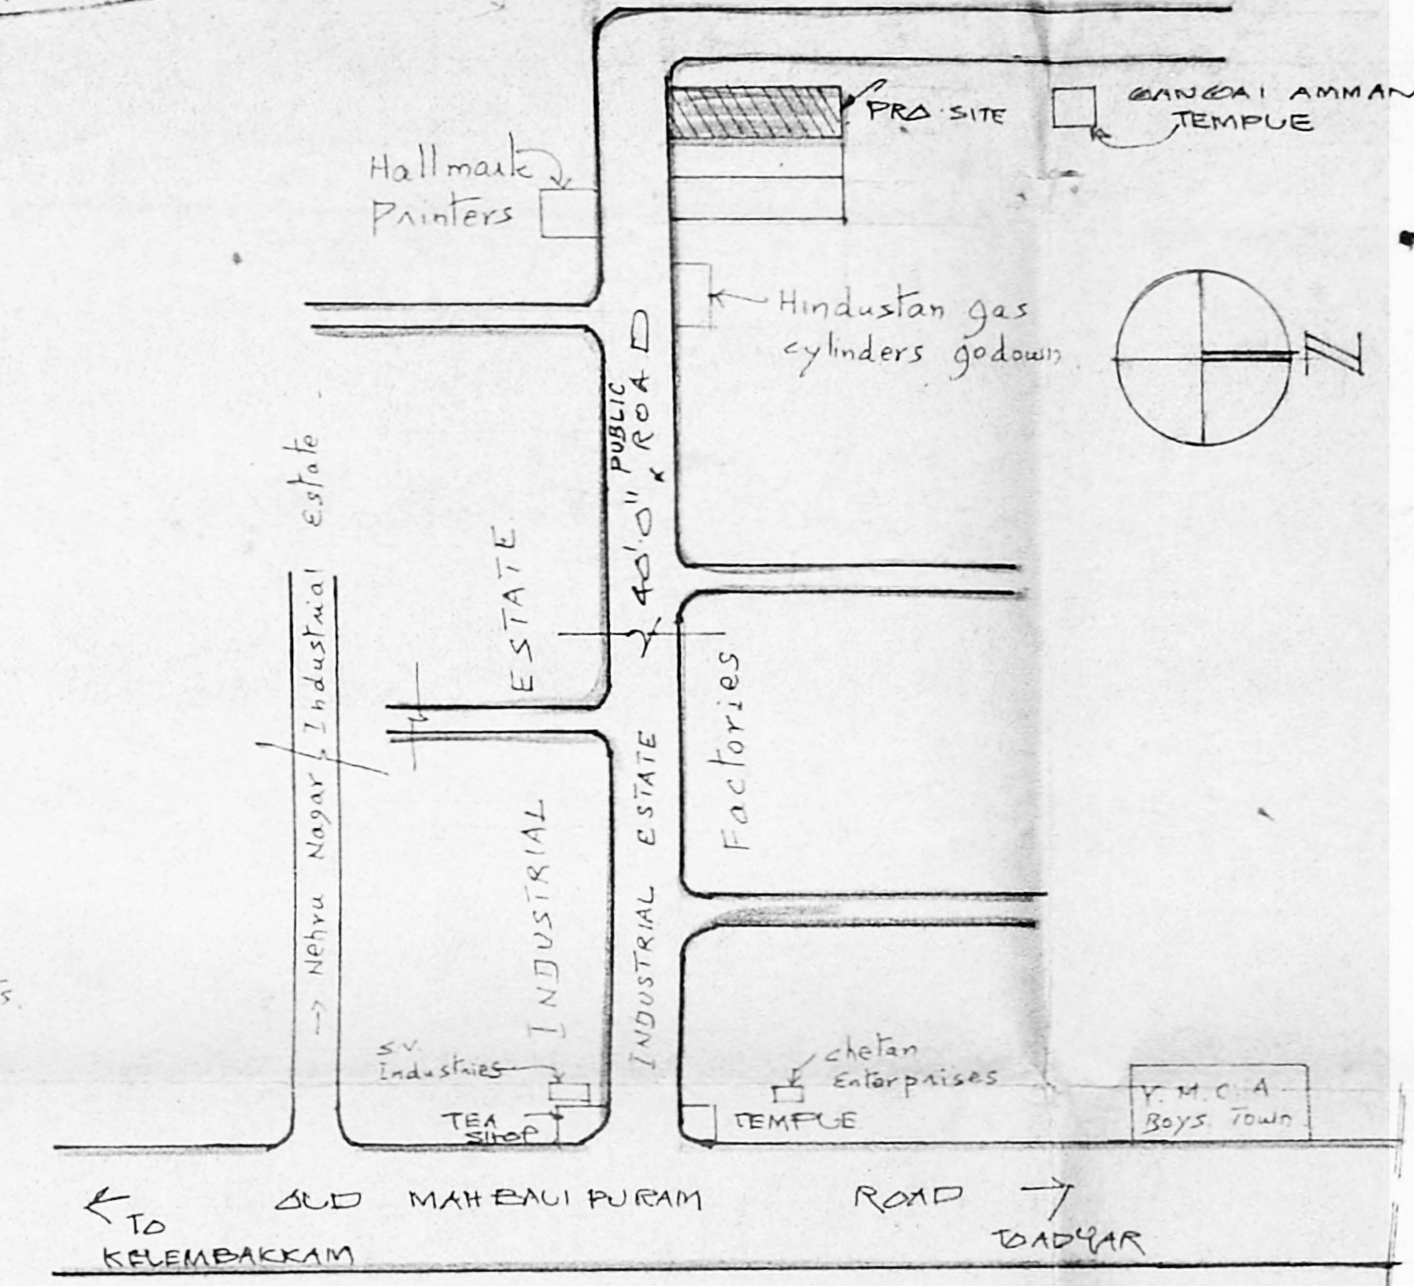

KEY PLAN (NOT TO SCALE)

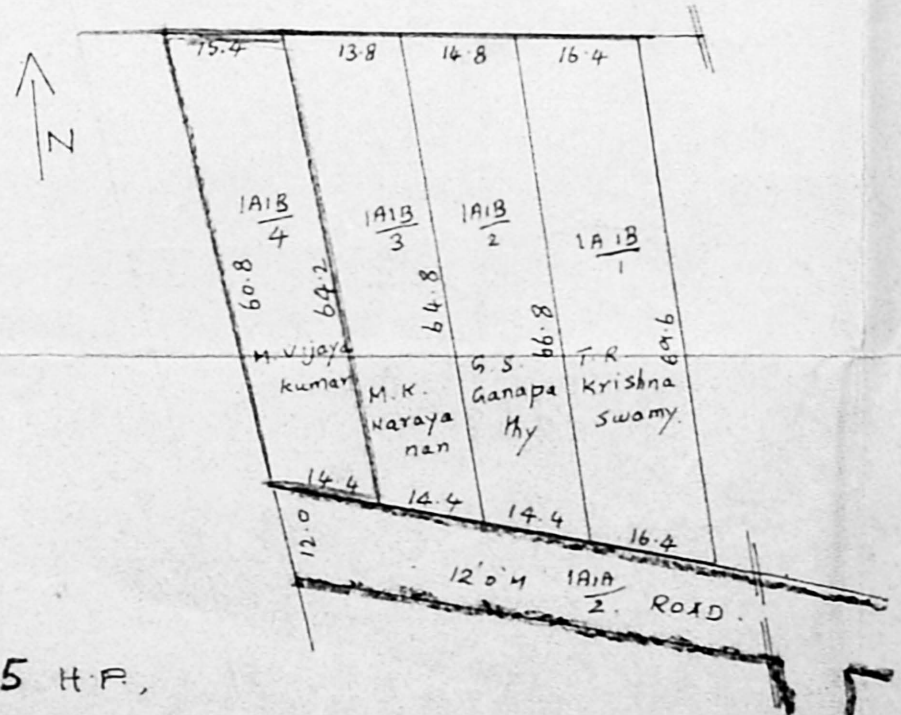

Residuary plot Details

SPECIFICATION

FOUNDATION: WITH C.C. 1:2:4 USING 40MM JELLY BRICK WORK: IN FOUNDATION AND SUPERSTRUCTURE IN C.M. 1:3 WITH 1ST CLASS STOCK BRICKS.

FLOORING: WITH C.C. 1:2:4 FINISHED WITH CEMENT MORTAR.

PLASTERING: WITH C.M. 1:3 12MM THICK FINISHED WITH 3 COATS OF WHITE OR COLOUR WASHING.

R.C.C.: COLUMN, SUNSHADE, UNTRFL, R.C.C. SLAB WITH C.C. 1:2:4 USING REB REINFORCEMENT.

WEATHERING COURSE: WITH BRICK JELLY LIME LAID TO SLOPE AND OVER FREE TILES LAID.

ROOF: AC SHEET ROOFING OVER TUBULAR WOOD WORK: WILL BE OF BEST QUALITY OF COUNTRY.

SCHEDULE OF JOINERY

- RS. ROLLING SHUTTER 16'0" X 12'0" 3000
- D. COUNTRY WOOD DOOR 5'0" X 7'0" 1800X
- D1. " " 3'0" X 7'0" 900X
- D2. " " 2'6" X 7'0" 750X2100
- W. COUNTRY WOOD BLANDED 2'0" X 4'6" 2400X1350 WINDOW 5
- W1. " " 6'0" X 4'6" 1800X1350
- V. VENTILATOR 2'0" X 2'0" 600X600

PROPOSED PLOT AREA 101755 SQ. FT.

ROADS PLANT AREA

BOUNDARY GROUND FLOOR 54.86.25 509.67 m²

FIRST FLOOR 446.25 414.6m²

COVERAGE 54.00% F.S.I. 0.58

SCALE 1" = 8'0" OR 1:100

PLAN SHOWING THE PROPOSED CONSTN. OF FACTORY SHED AT PLOT NO. "A" IN PUNJAI S.N. 10/1A1B4, PERUNGUDI VILLAGE, SAIDAPET TALUK, CHENNAI PET. DIST.

INDEX
 No. of workers 6 Nos. (six only)

OWNER
 LICENSED SURVEYOR
 J.S. ARIVAZHAN, D.C.E., Licensed Surveyor, PERUNGUDI TOWN PANCHAYAT, Consulting Engineer & Contractor, Rrs. No. 2, Thiruvallur Nagar, PERUNGUDI, MADRAS-95.