

PLAN SHOWING THE PROPOSED CONSTRUCTION FACTORY SHED M/S MARVEL ASSOCIATES AT S.NO:132/4A4 & 132/5B OF PALLIKARANAI VELLAGE, SAIDAPET TALUK, CHENGLEPET M G R DISTRICT.

PALLIKKANAI TOWN PANCHAYAT

SCALE 1"=8'-0"

AREA DETAILS
 SITE EXTENT: 7710 SQFT ; 716.54 SQM
 BUILT UP AREA : 1290 SQFT ; 119.89 SQM
 FSI = 0.16 COVERAGE = 16%

SCHEDULE OF JOINERIES

D	DOOR	4'-0" x 7'-0"
D ₁	DOOR	3'-6" x 7'-0"
D ₂	DOOR	2'-8" x 6'-6"
W/V	WINDOW/VENTILATOR	5'-0" x 6'-6"
W/V	WINDOW/ "	4'-0" x 6'-0"
V	VENTILATOR	2'-0" x 1'-6"
R/S	ROLLING SHUTTER	10'-0" x 10'-0"
R/S ₁	ROLLING SHUTTER	4'-0" x 7'-6"

MACHINERY DETAILS

S.NO	DESCRIPTION	NO	H.P
1	CUTTING	2	2
2	LATHE	2	4
3	DRILLING	2	2
4	WELDING	3	25
5	BENCH GRINDING	3	5
6	COMPRESSOR	1	2
TOTAL		13	40


NO OF WORKERS = 9 PERSONS

COLOUR INDEX


 PROPOSED CONSTRUCTION
 EXISTING ROAD
 SITE BOUNDARY

OWNER SIGNATURE
For Marvel Associates
Karthikeyan


D. MOHAN, D.C.E.
 LICENSED SURVEYOR
 REGD. NO: 468
 CORPORATION OF MADRAS
 No. 1, S.T. Road, (Second floor)
 TAMBARAM SANATORIUM
 MADRAS - 600 047
 Phone: 43-357
 LICENSED SURVEYOR

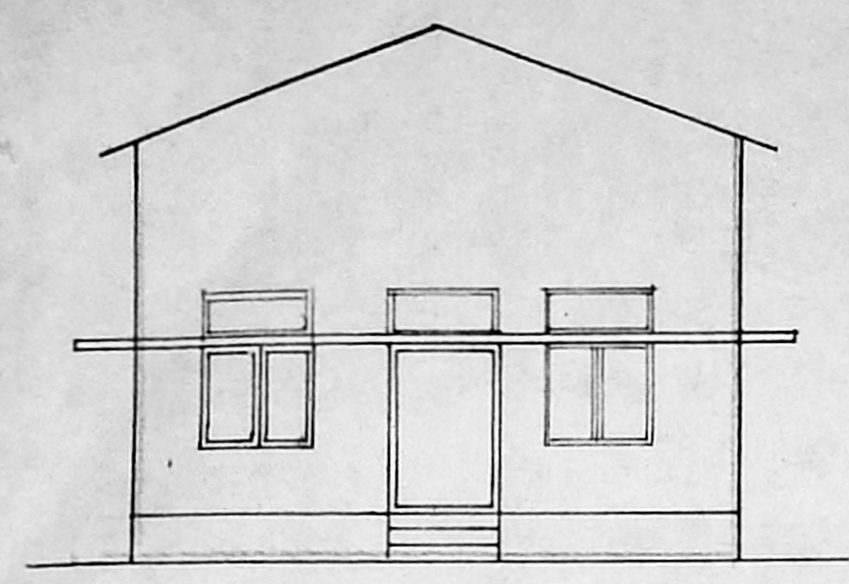

ELEVATION

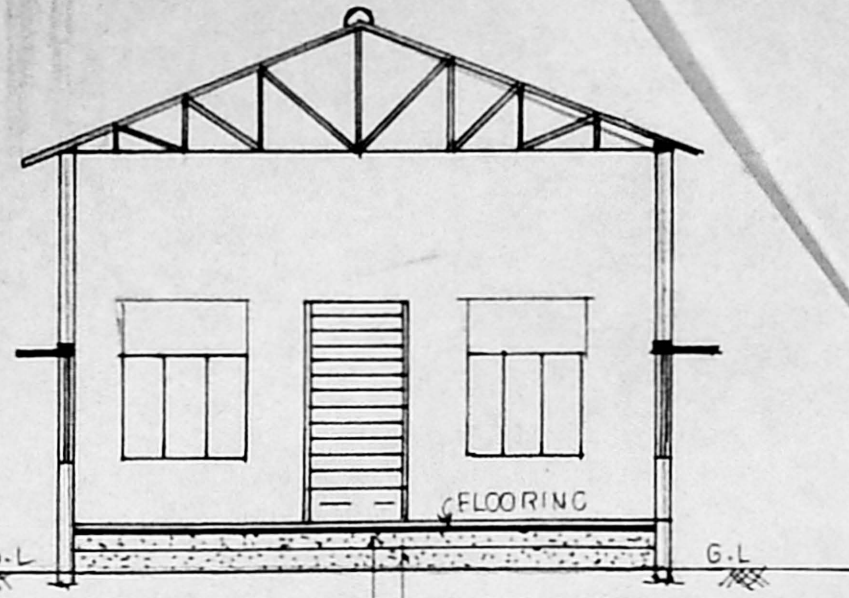


SECTION ON A-B

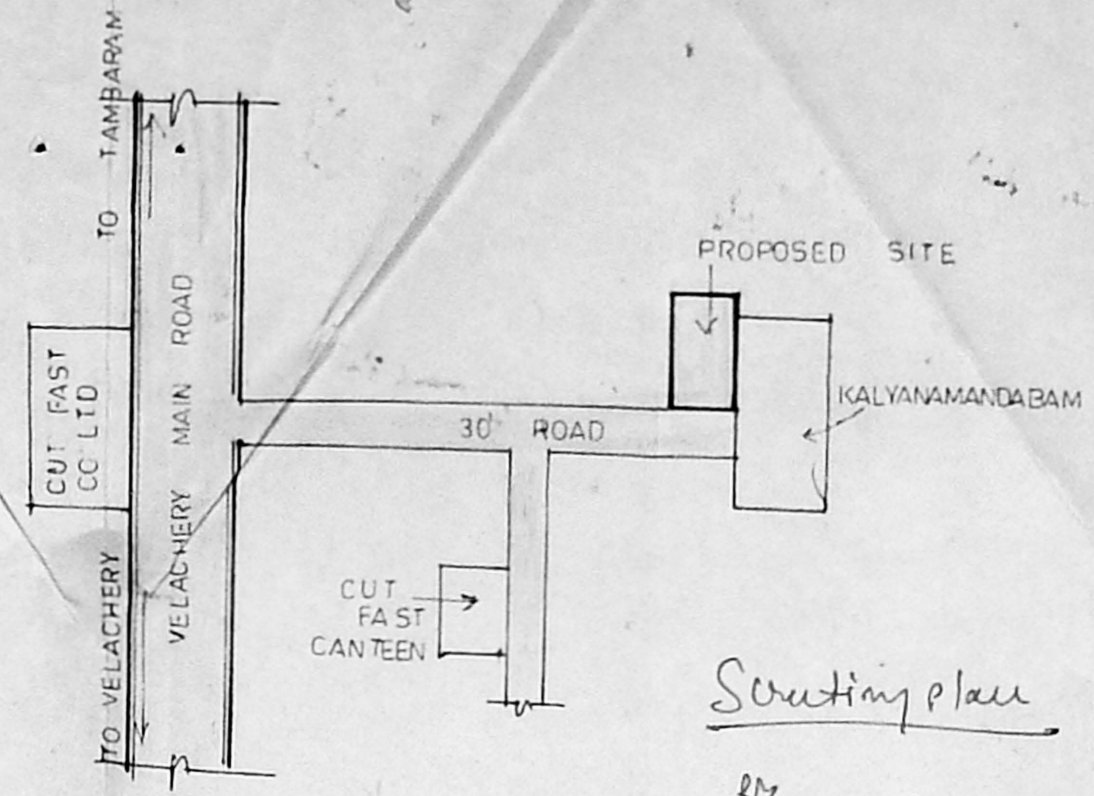


KEY PLAN

Scouting plan
 25/4 km
 9/15

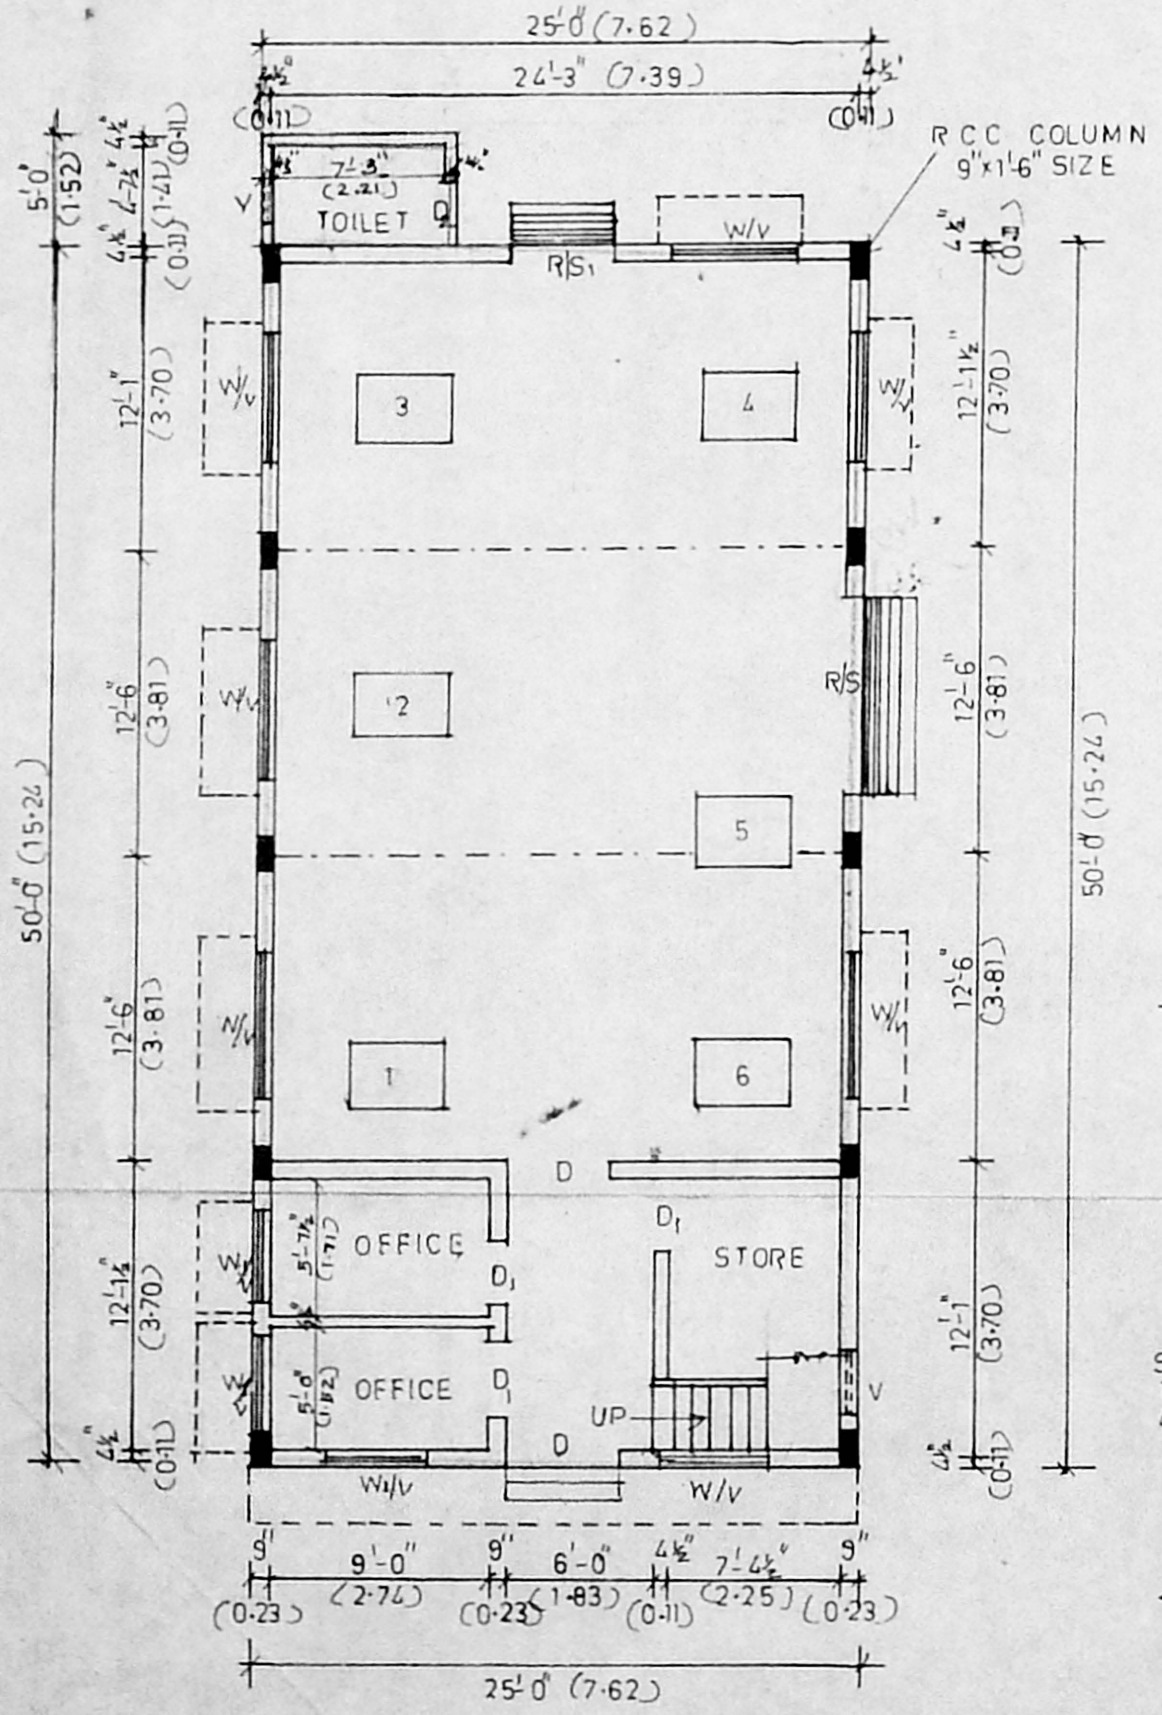


GROUND FLOOR PLAN


Planning Permit No. C/PP/156/95
APPROVED
 SUBJECT TO THE CONDITIONS IN THIS OFFICE LETTER.
 C-21551/95 Date: 26.10.95
 FOR MEMBER SECRETARY
 URBAN METROPOLITAN DEVELOPMENT AUTHORITY
 MADRAS - 600 008.

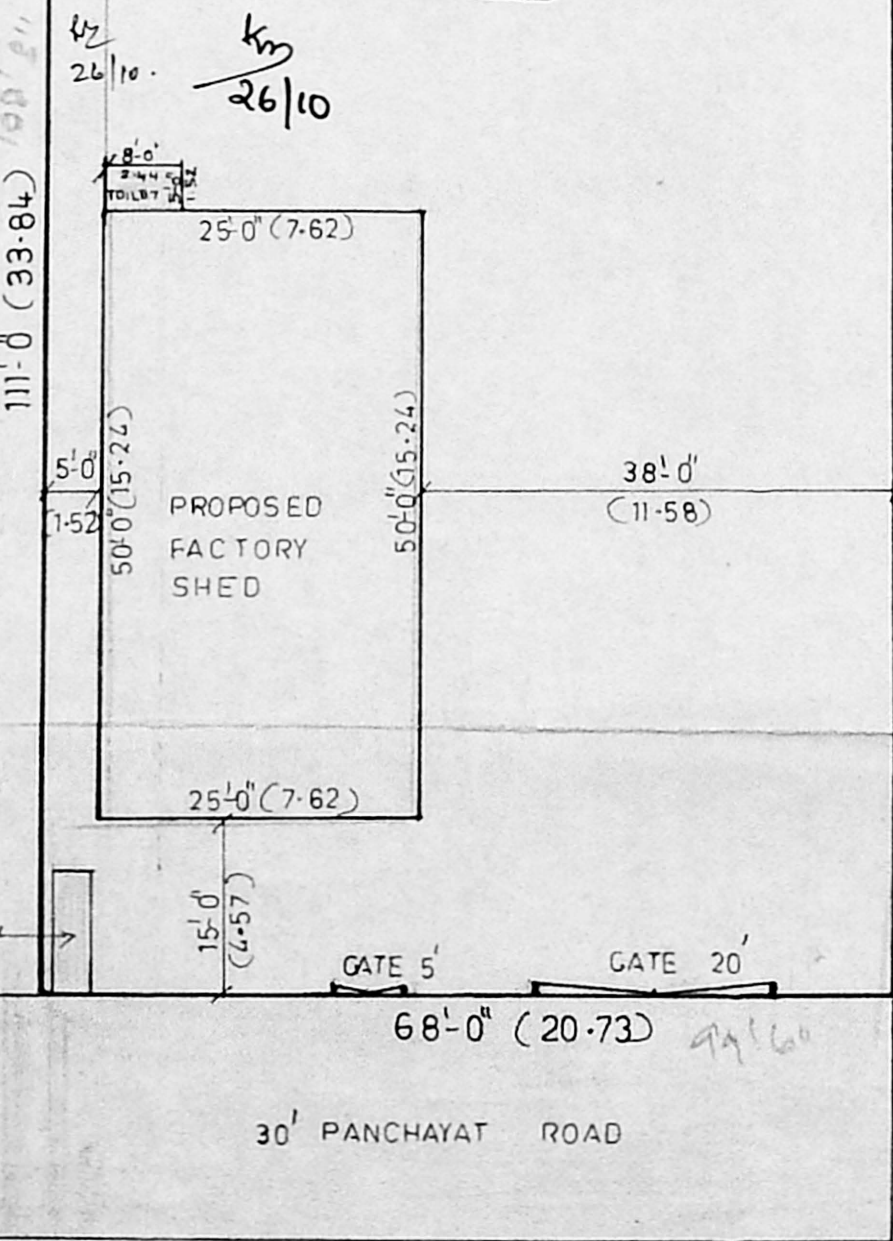


SITE PLAN (SCALE: 1"=16'-0")

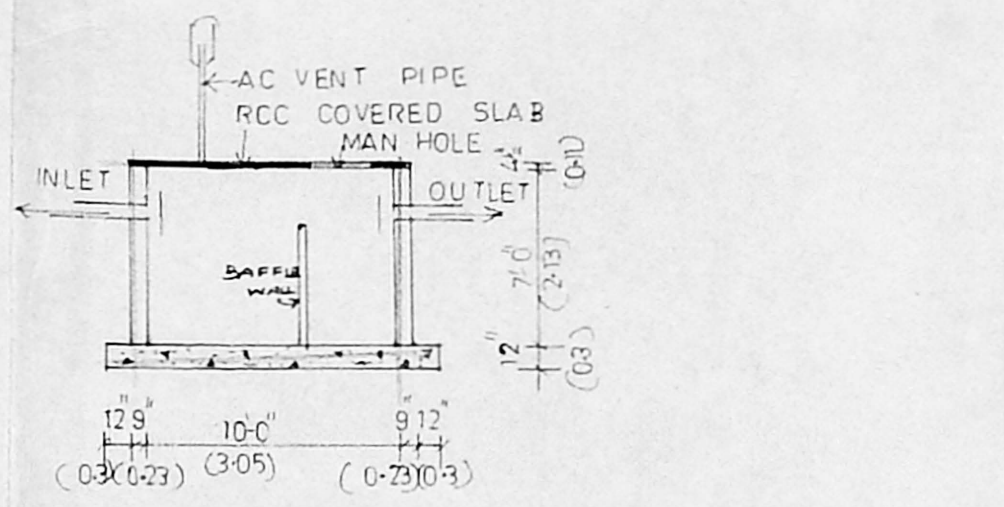

SEPTIC TANK DETAILS

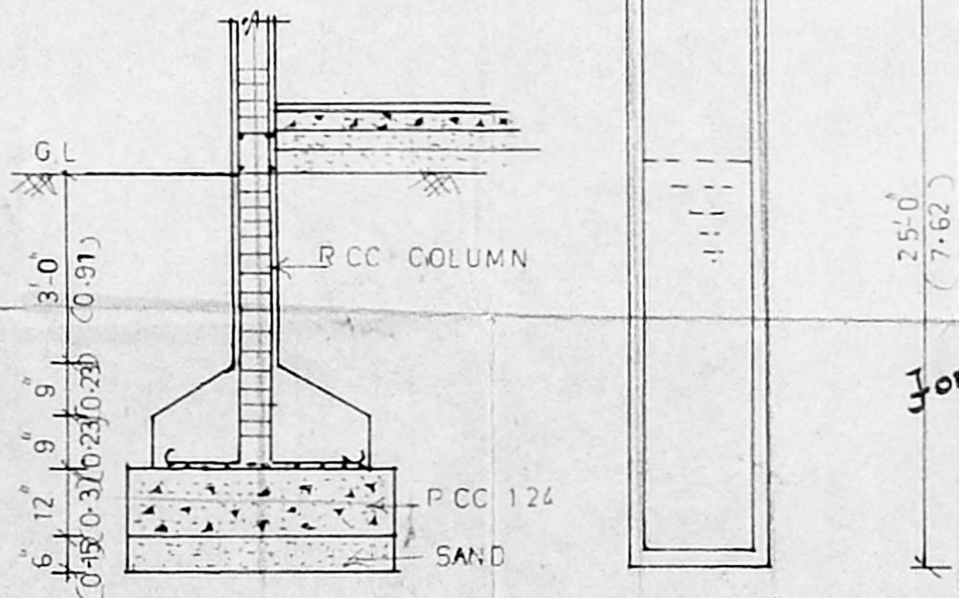

COLUMN DETAILS

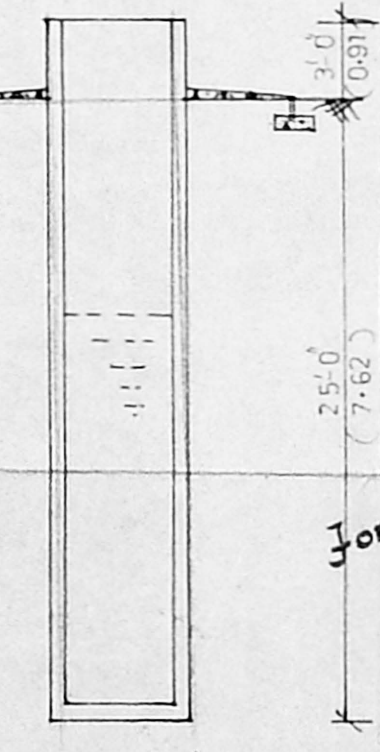

WELL DETAILS