




MEZZANINE FLOOR PLAN.

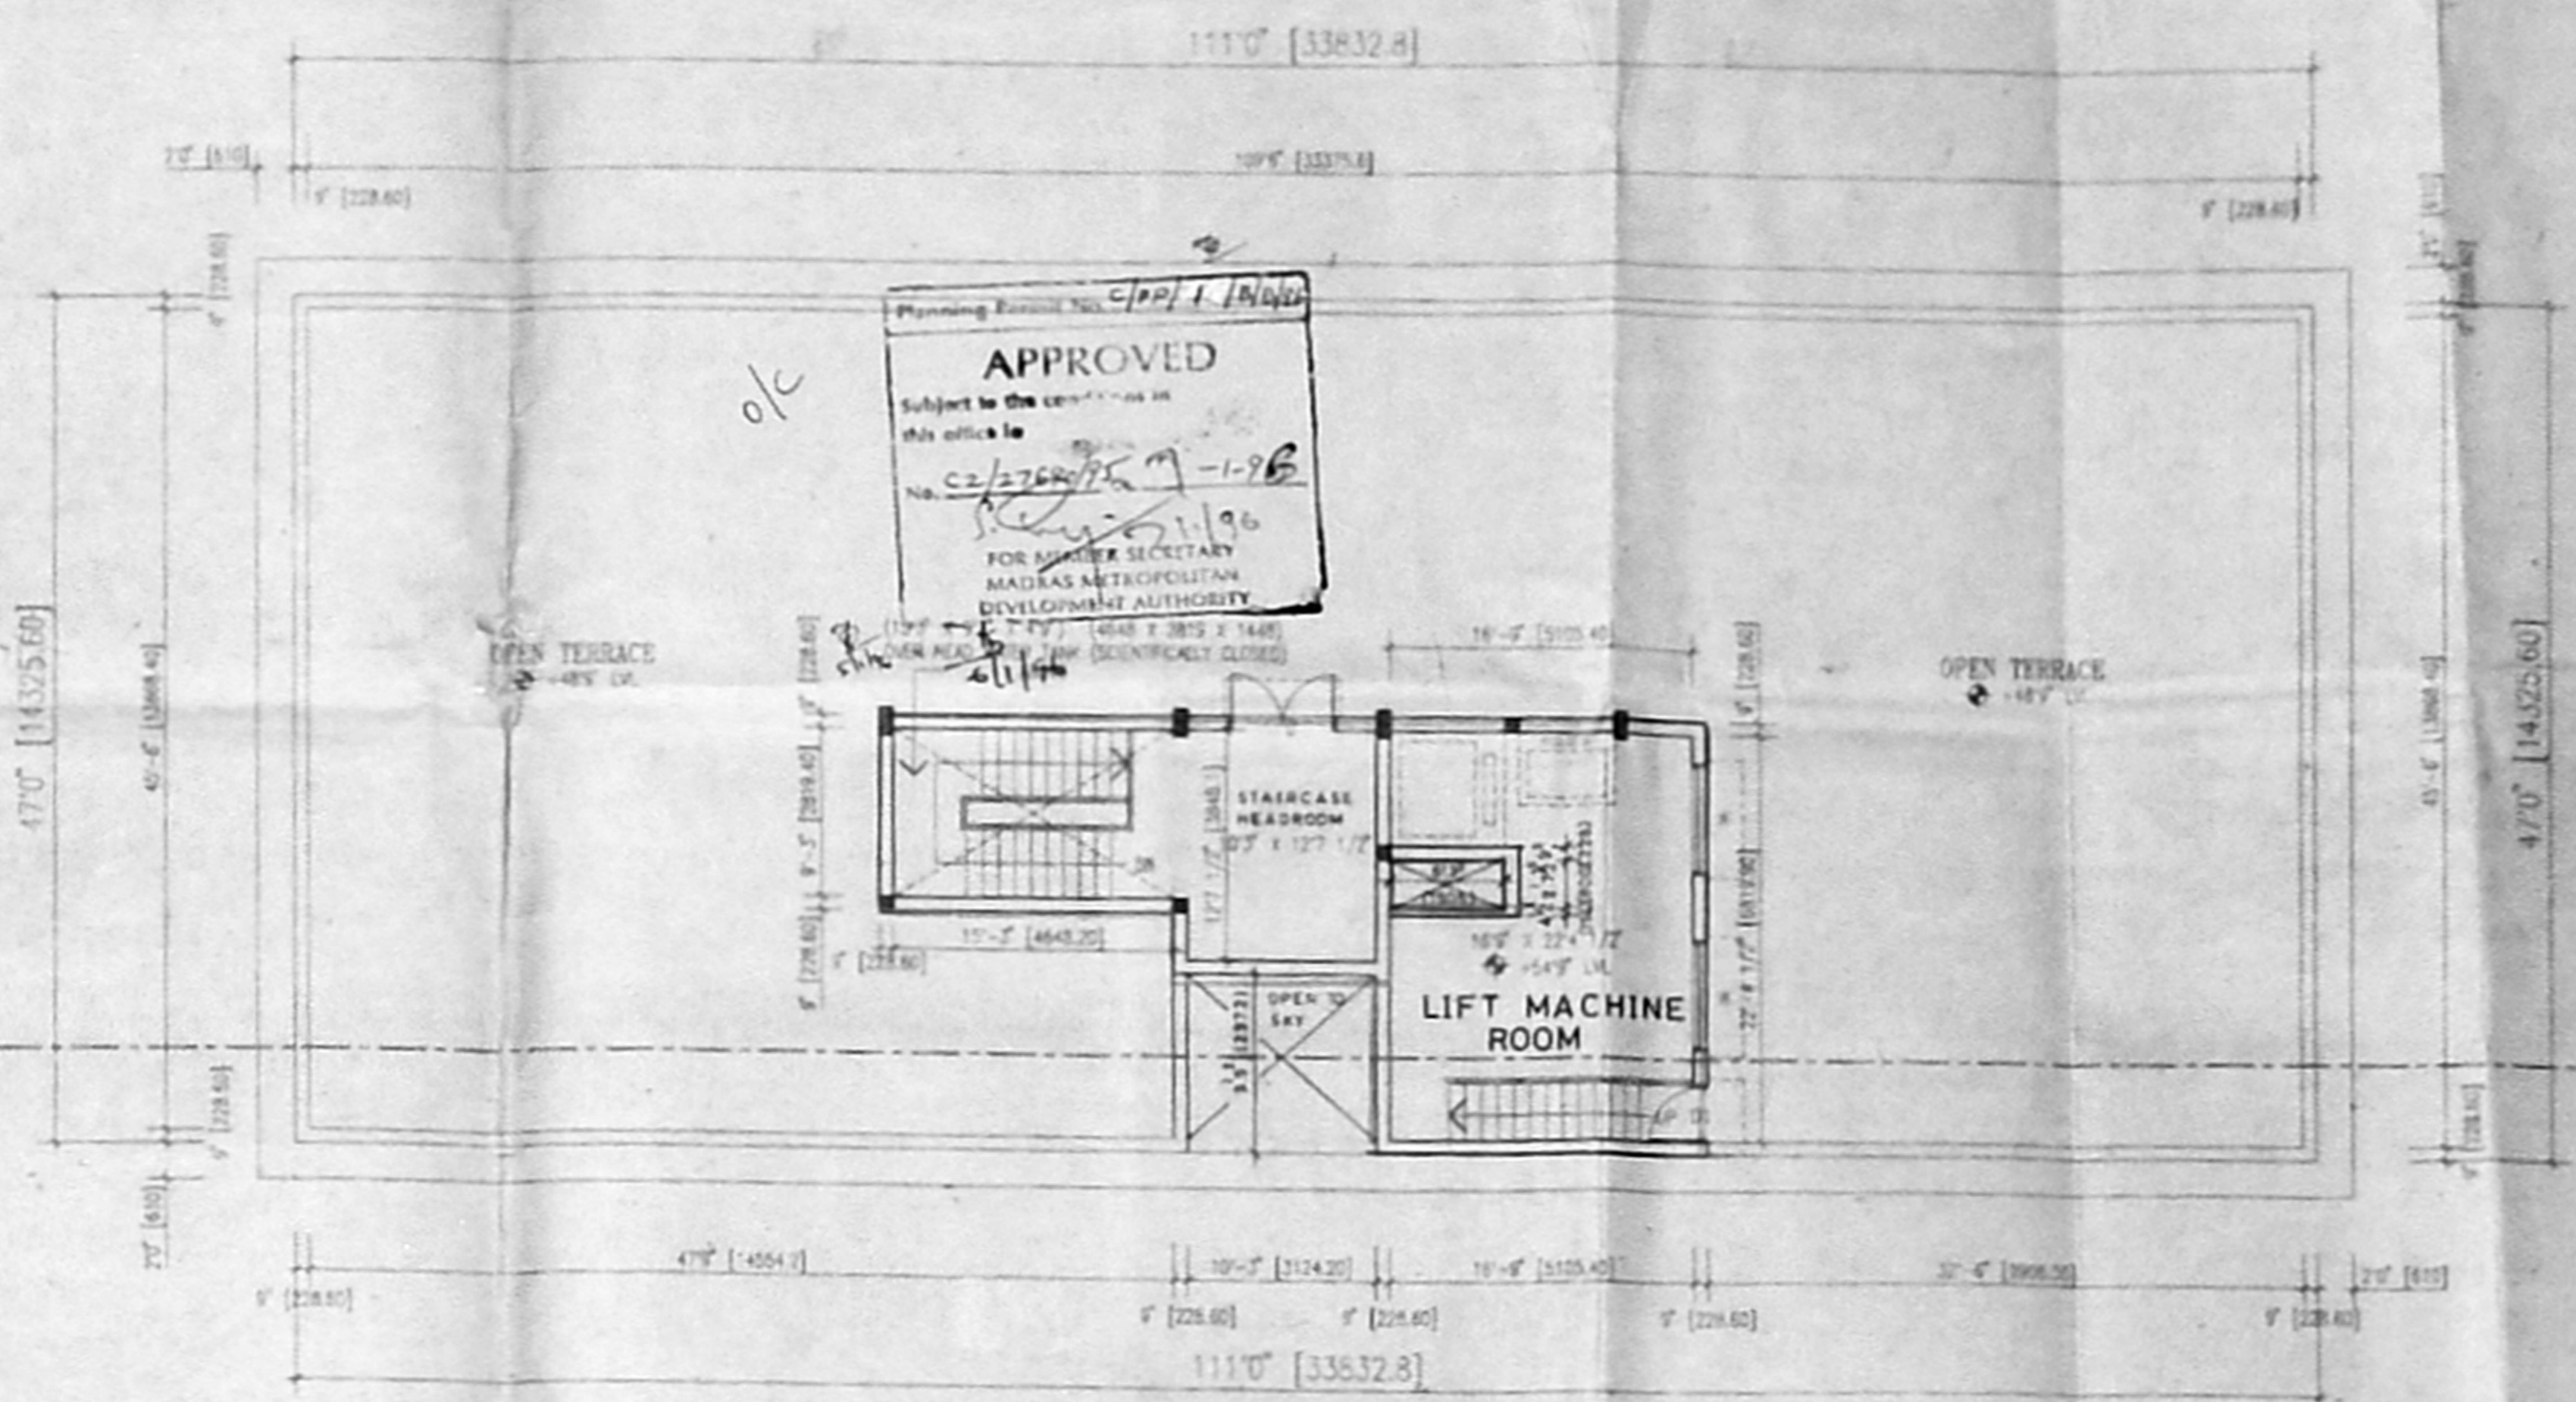


TERRACE FLOOR PLAN.

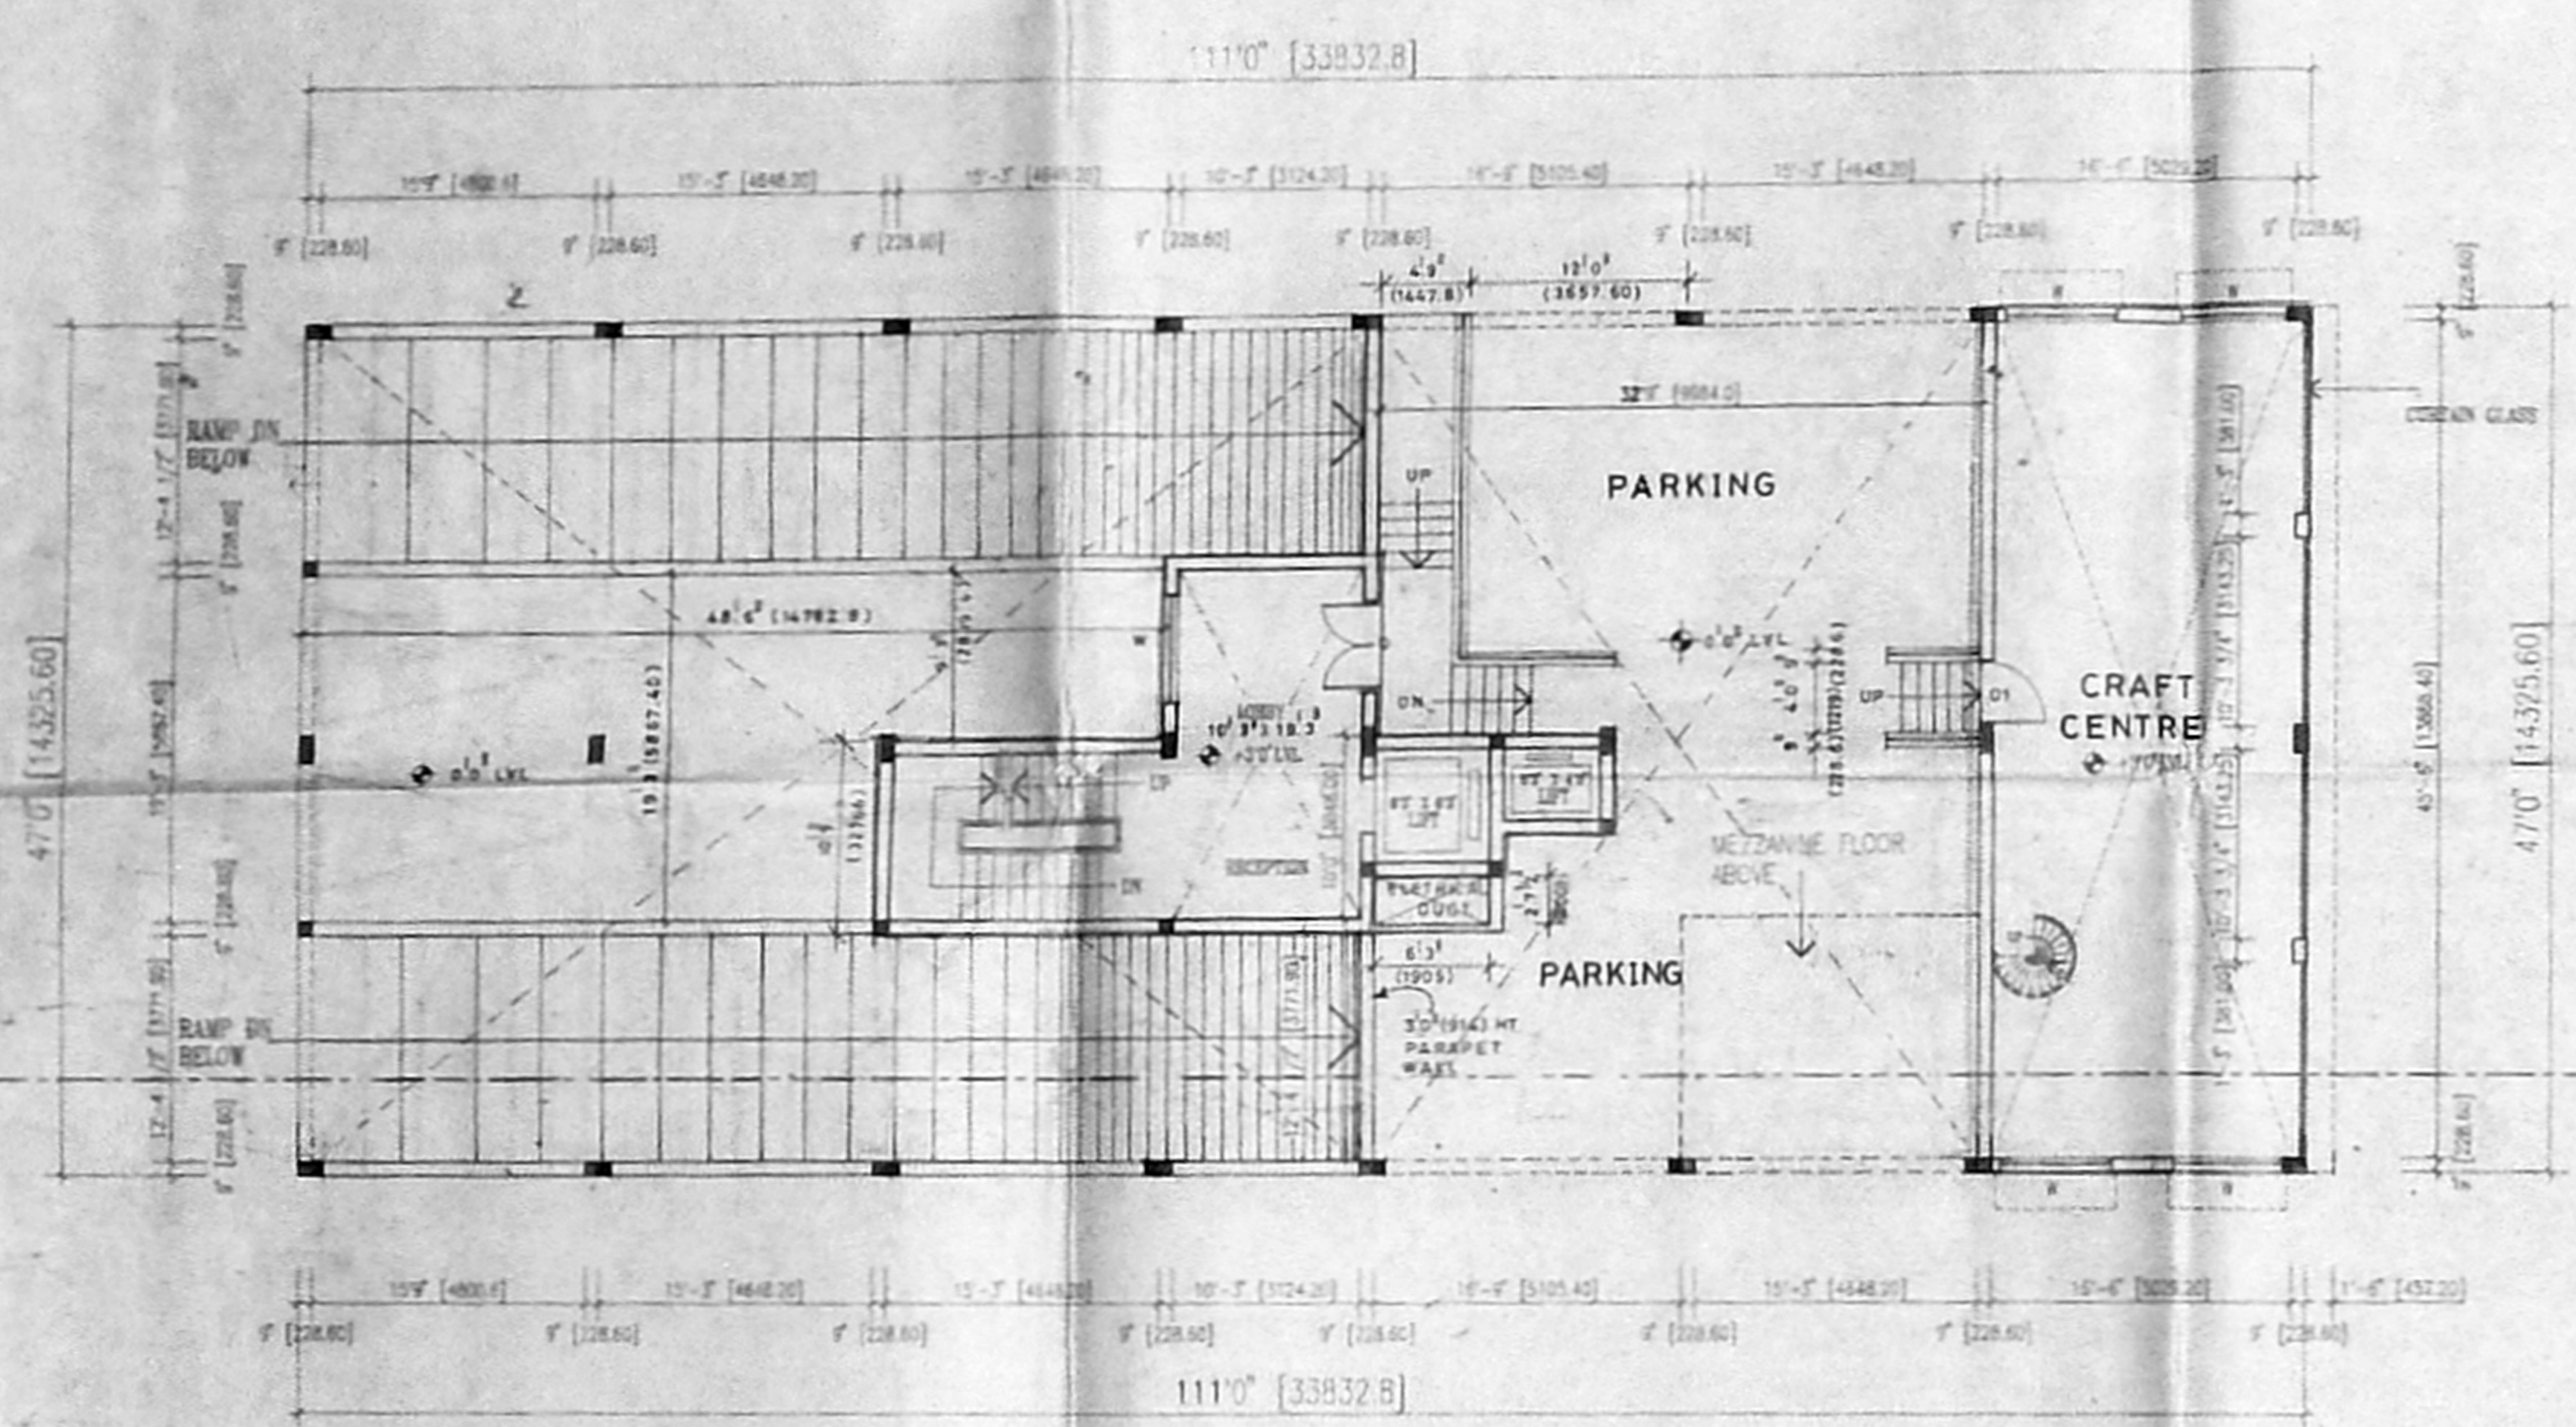


GROUND FLOOR PLAN.

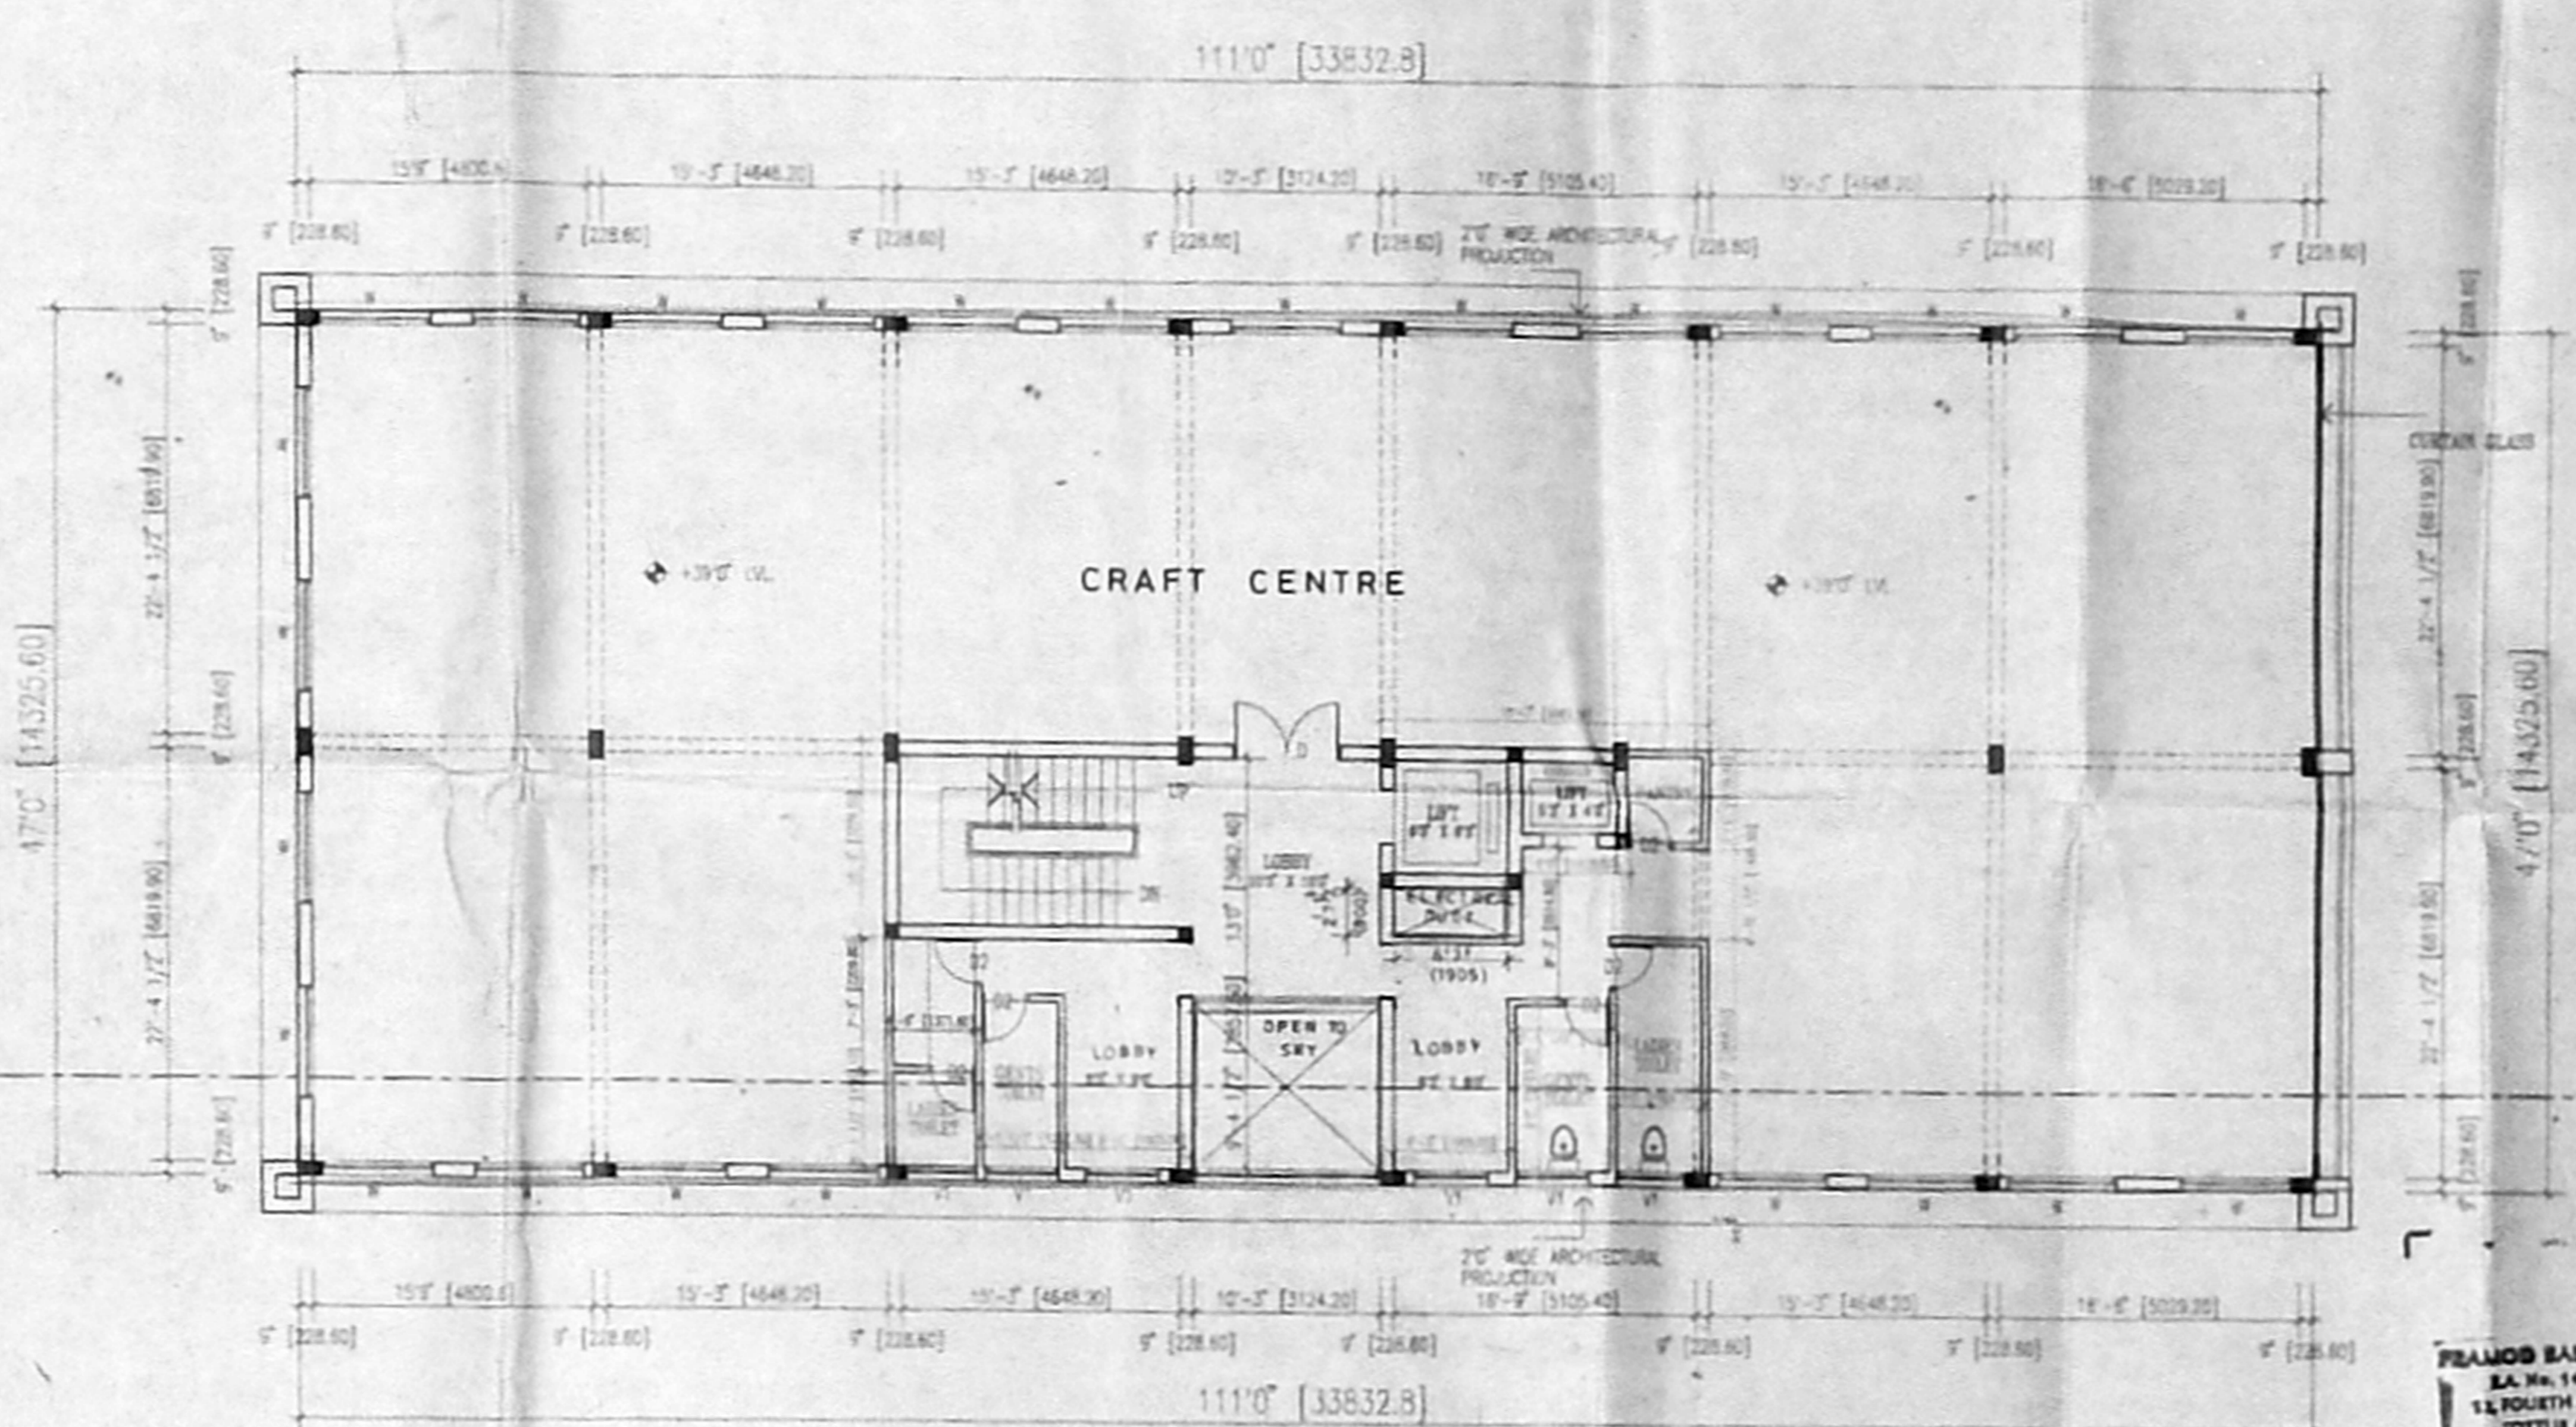

THIRD FLOOR PLAN.

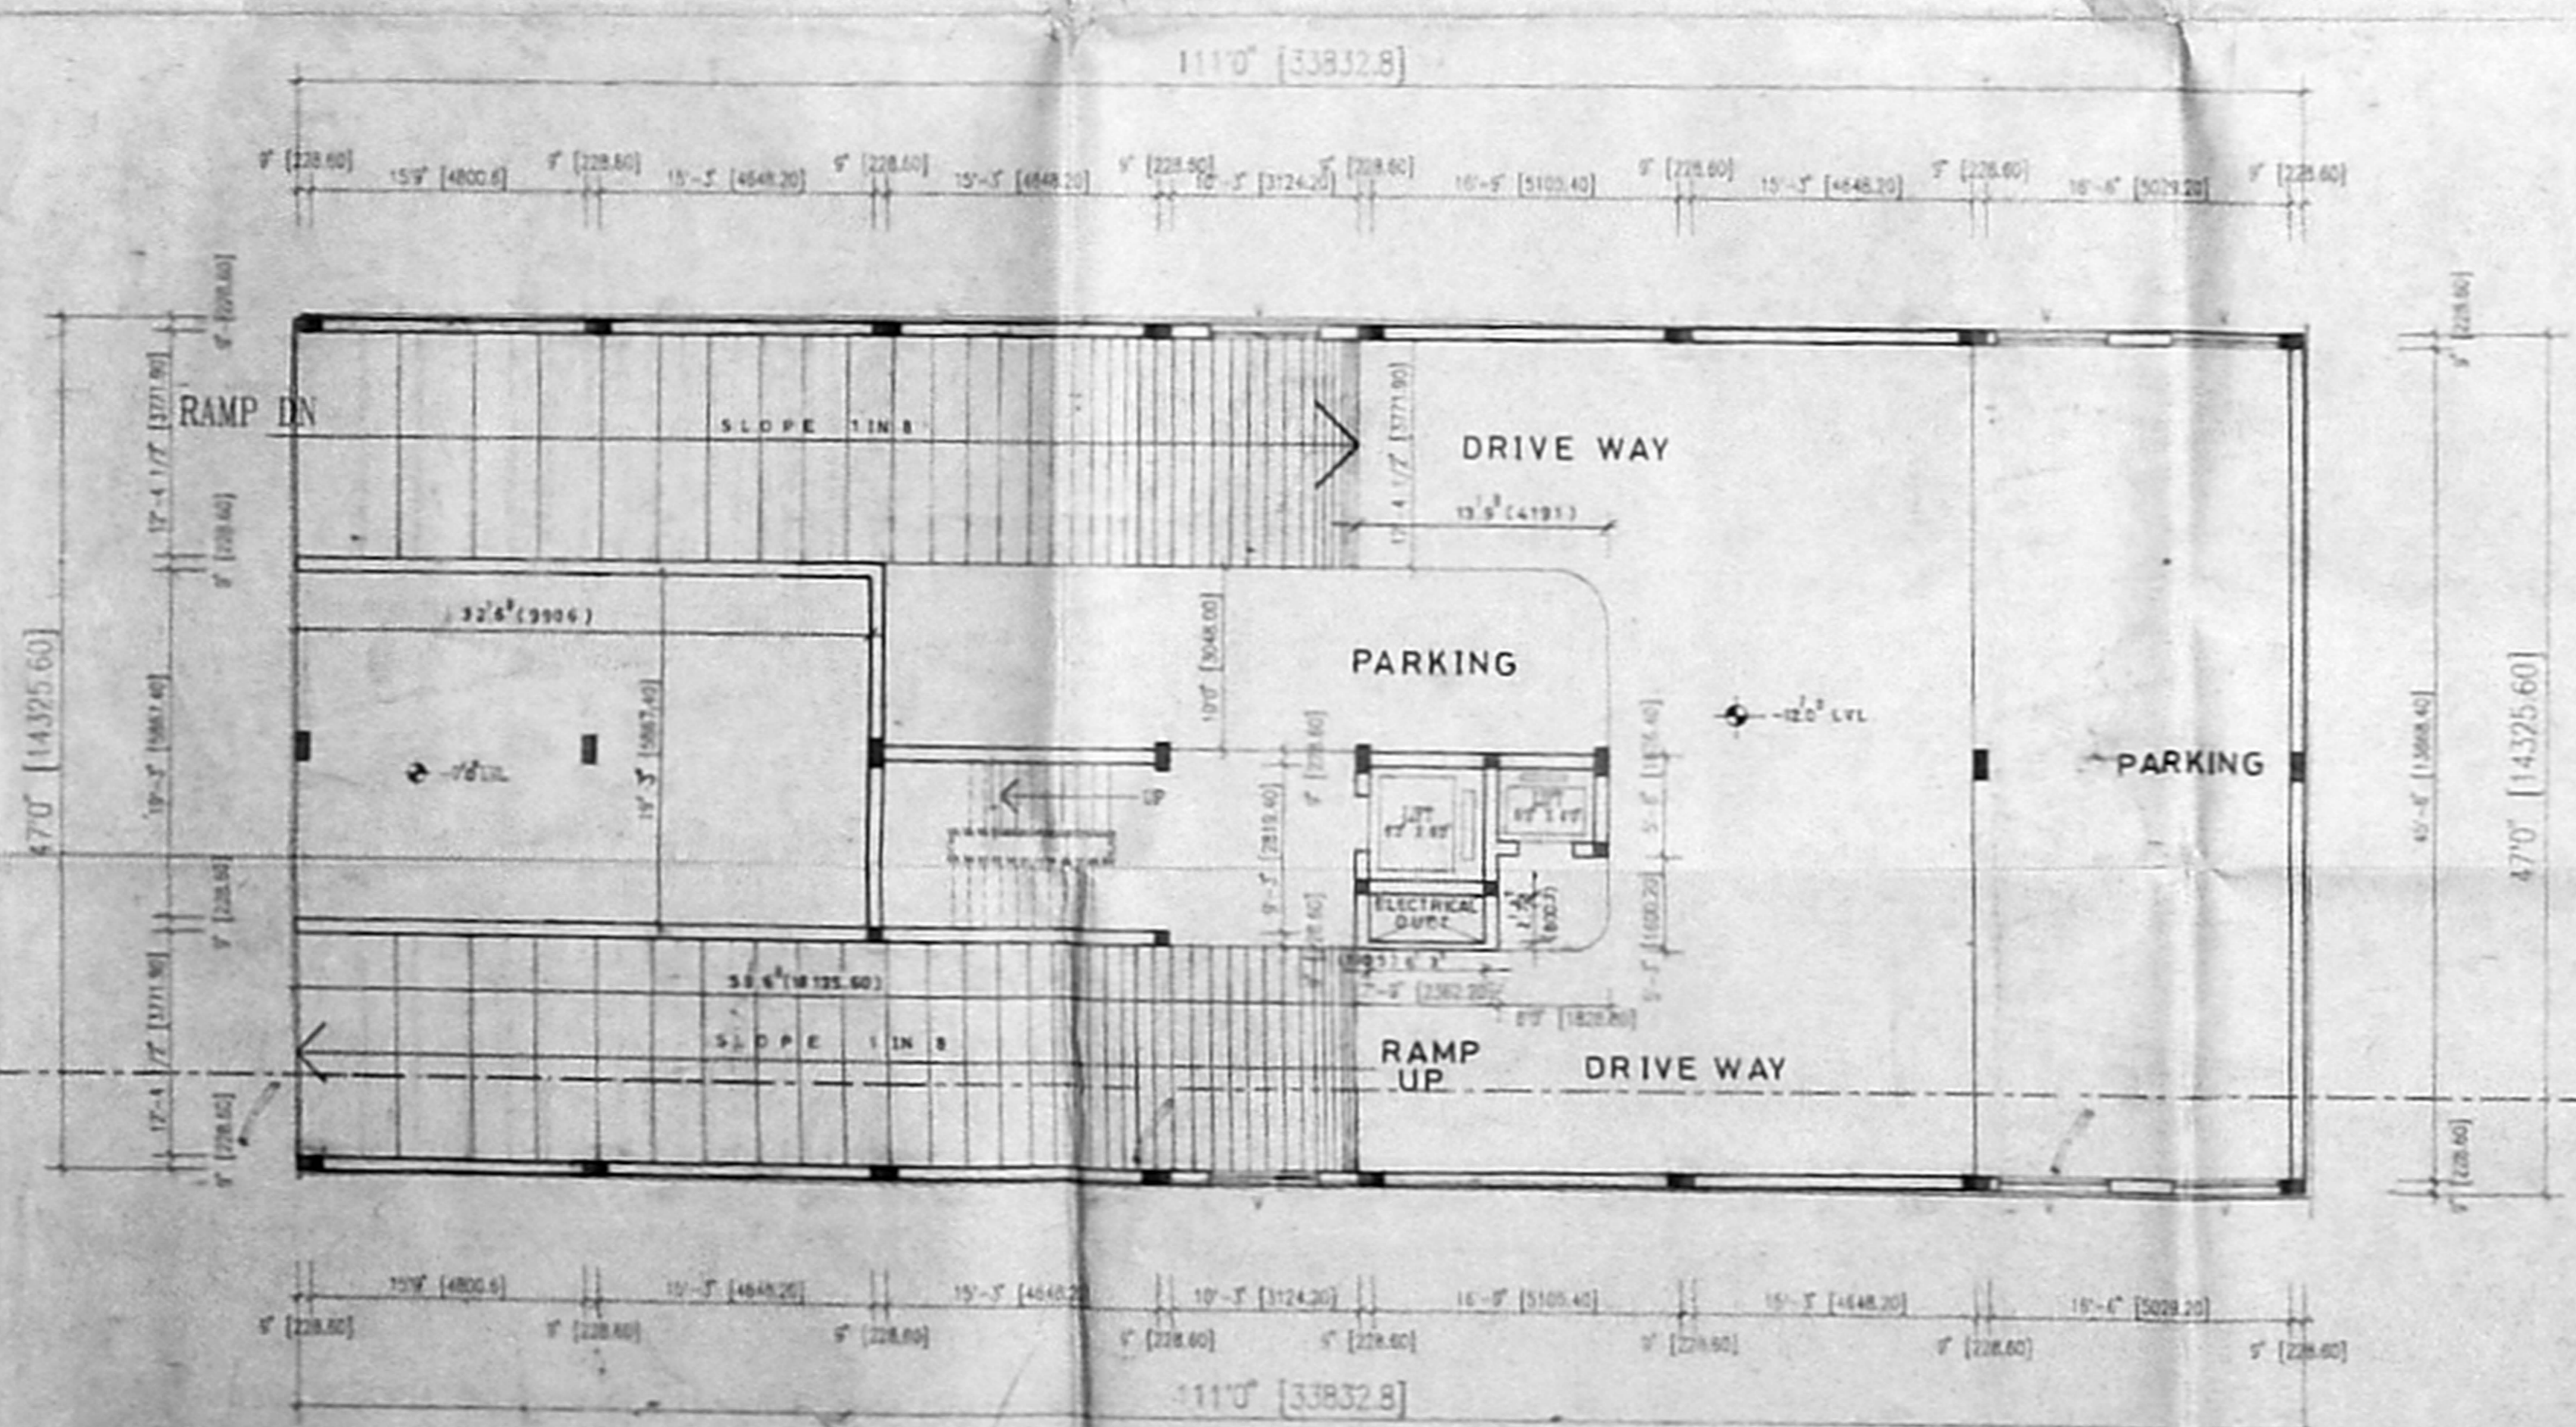

BASEMENT FLOOR PLAN.

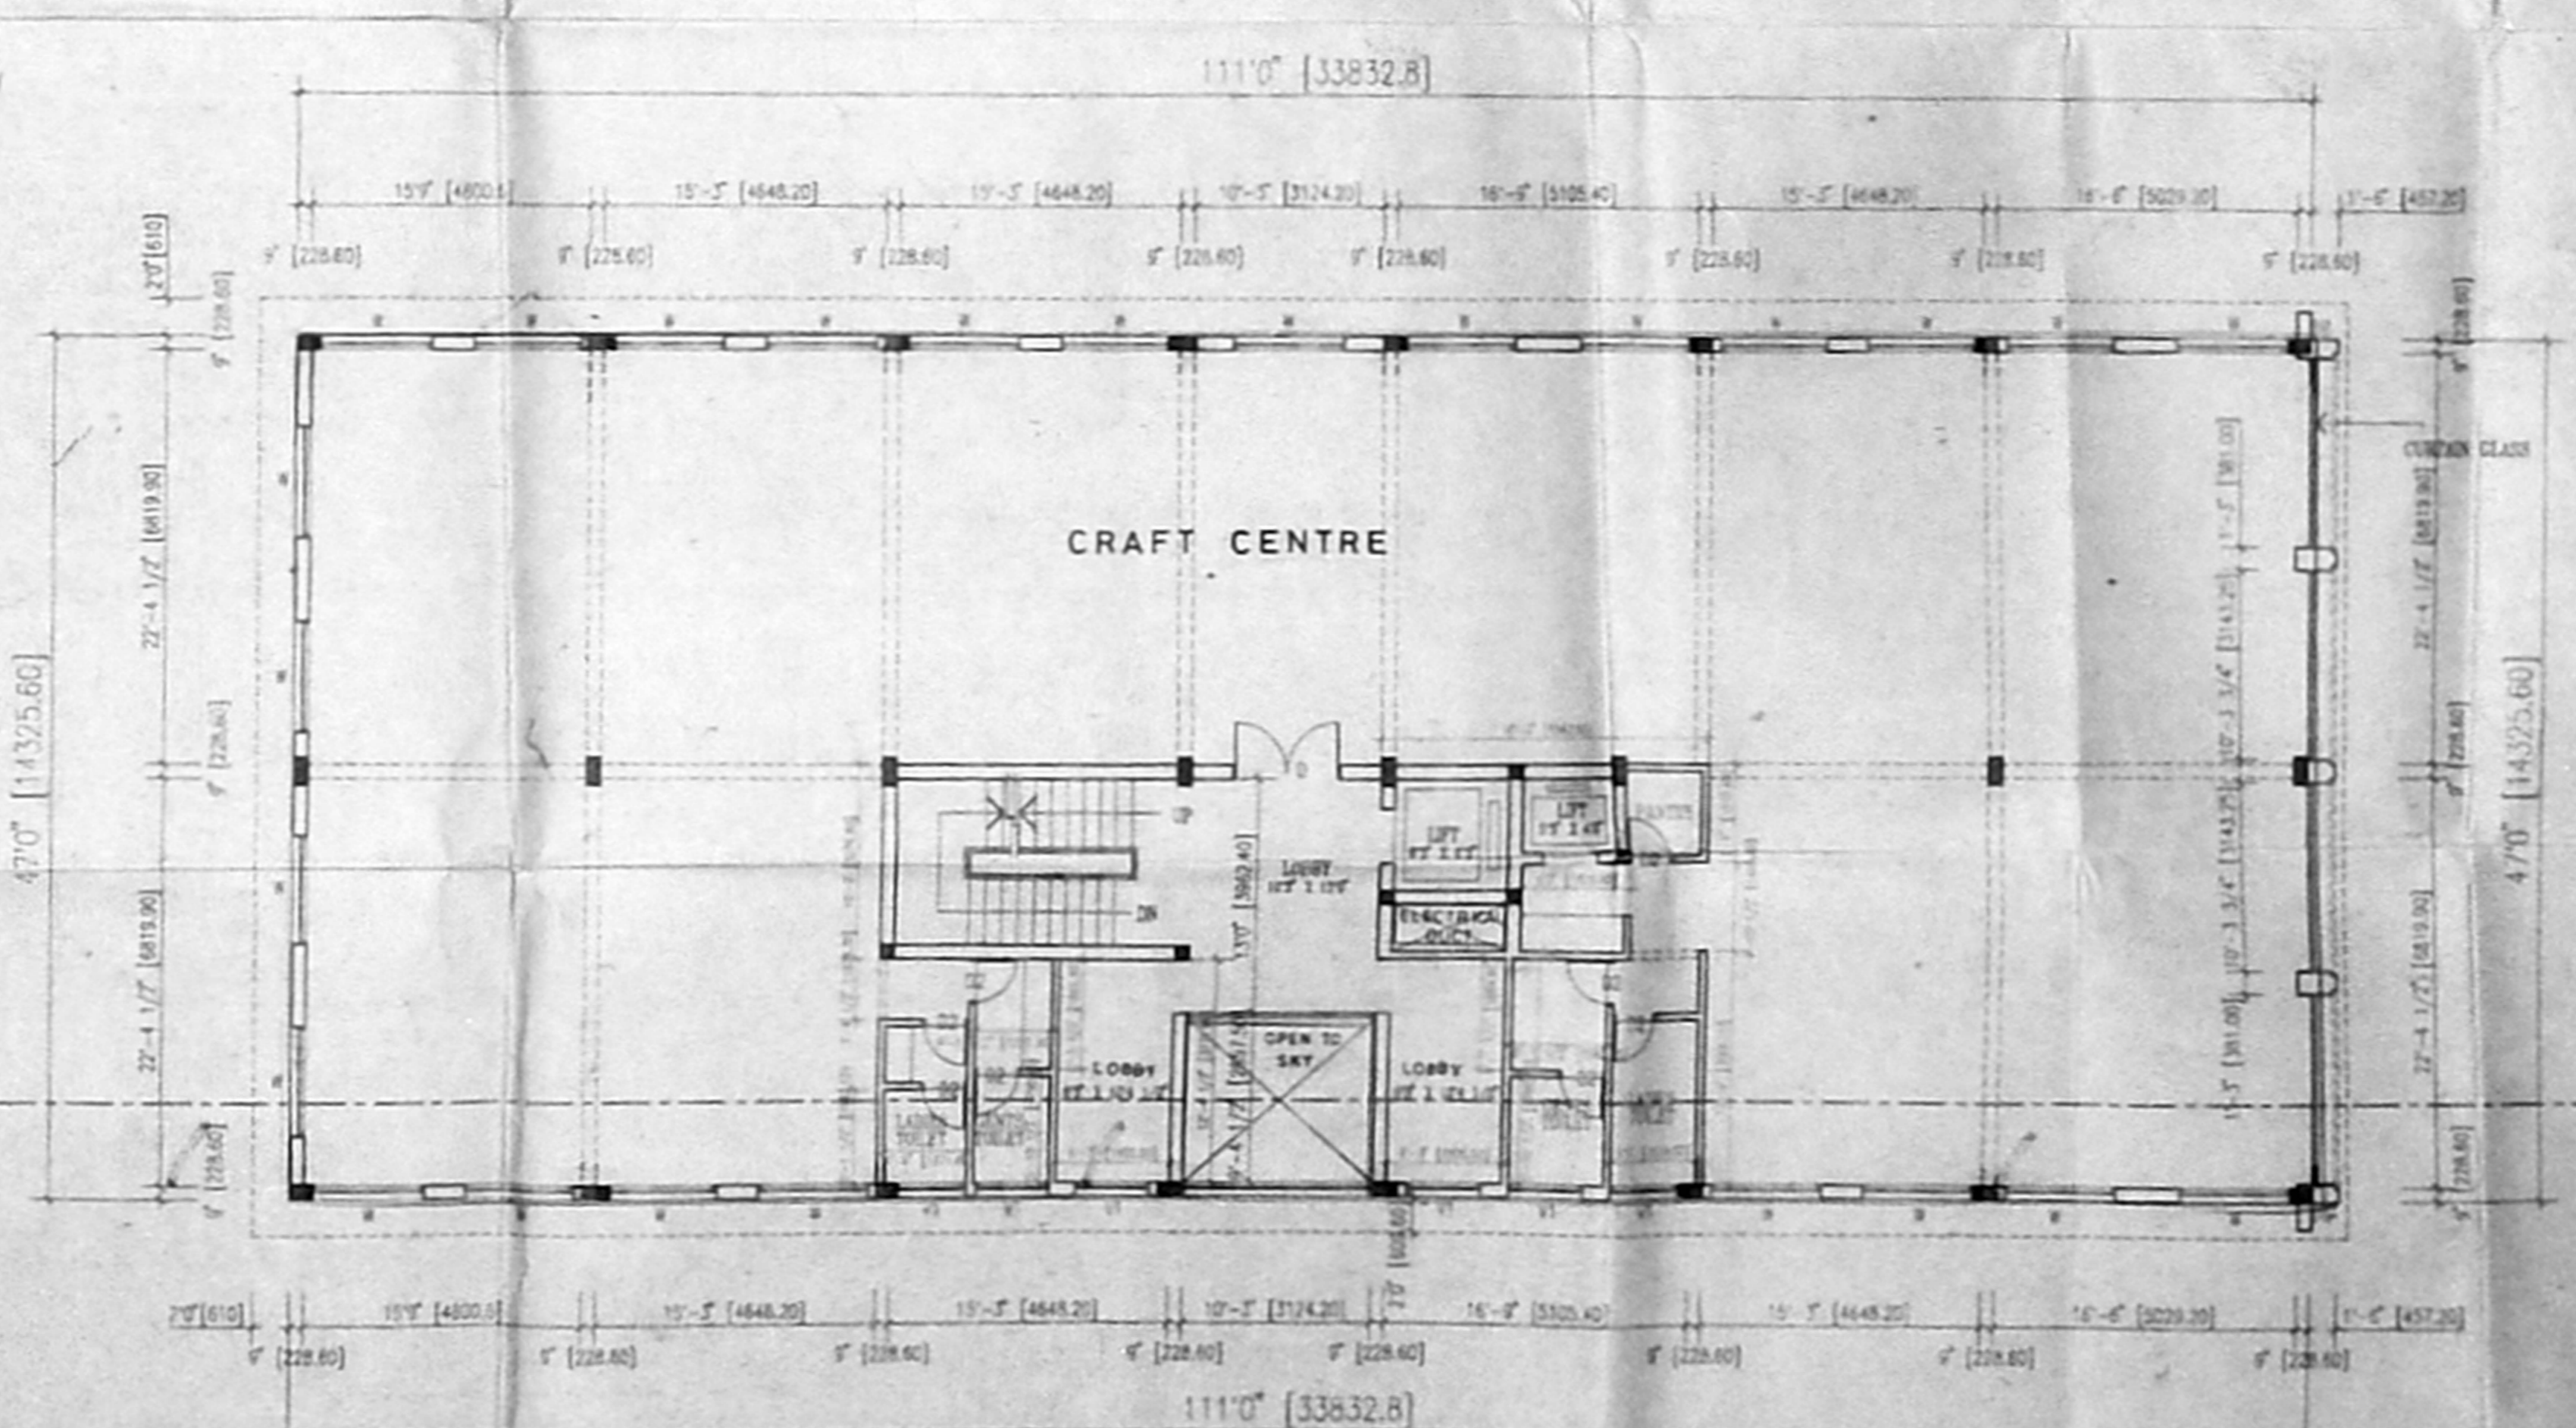

TYPICAL FLOOR PLAN (FIRST & SECOND)

SCHEDULE OF JOINERY

TYPE	DESCRIPTION	WID	HEI
D	T.W. FLUSH DOOR	6'0"	7'0"
D1	T.W. FLUSH DOOR	3'0"	7'0"
D2	T.W. FLUSH DOOR	2'0"	7'0"
D3	T.W. FLUSH DOOR	4'0"	7'0"
W	T.W. GLAZED WINDOW	6'0"	4'6"
V	T.W. GLAZED VENTILATOR	6'0"	3'0"
V1	T.W. GLAZED VENTILATOR	4'0"	3'0"

SPECIFICATIONS-

FOUNDATIONS
R.C.C. FOOTINGS TO BE LAID OVER BED OF P.C.C. L.A.B OVER A SAND CUSHION. DRIFT SUPPORTED BY PLINTH BEAM.

SUPER STRUCTURE
BRICK WORK IN CEMENT MORTAR 1:5 MIX.

R.C.C.
BEAMS, LINTELS, STAIRS, SLABS, SHADERS.

FINISHES
MOSAIC TILE FLOORING. WALLS ARE PLASTERED WITH CMF 1:4 MIX AND PAINTED.

JOINERY
BEST INDIAN TEAK WOOD AND GOOD QUALITY ALUMINIUM EXTRUSION.

AREA STATEMENT-

FLOOR	AREA (SQ. FT.)	AREA (SQ. M.)
BASEMENT	9205.59	852.20
GROUND FLOOR	43495.67	4028.02
MEZZANINE	232.45	21.60
FIRST FLOOR	8108.34	752.75
SECOND FLOOR	5164.31	479.75
THIRD FLOOR	5104.34	474.75
TOTAL	26924.70	2503.07

F.S.I. = 16526.07 / 2503.07 = 6.60

REFERENCE

- PROPOSED ROAD
- BOUNDARY
- SEWAGE LINE
- WATER LINE

SIGNATURE OF OWNER
S. Muthu Subramanian

SIGNATURE OF LICENCED SURVEYOR

PRAMOD BALAKRISHNAN, R.A. NO. 142

TITLE
CORPORATION DRAWING (PLANS)

PROJECT
PROPOSED CRAFT CENTRE FOR ARTS & CRAFTS FOUNDATION AT PLOT NO. 4, BLOCK NO. 76, R.S. NO. 3856/31, MYSAPUR DIVISION, MADRAS-5-12.

SK & A
ARCHITECTURE & INTERIORS
12, LINE ROAD, KOTTURUPPAM, MADRAS-60
PHONE: 412024 & 411340

PROJ NO: 268 DWG NO: C 01

SCALE: 1" = 8' 0"

DATE: JULY 85