

PROPOSED GODOWN & OFFICE
 AT PLOT NO. 40 IN S.N. 810/1PT. & 2PT
 AT MADHAVARAM VILLAGE
 SAIDAPET TALUK CHNGAI
 M.G.R DISTRICT SCALE 1:100

N.O.C. - ISSUED
 VIDE FILE NO: M/15311/94
 DATED: 20.12.94
 LADS DN. : 64
 N.O.C : 94

FOR CHIEF EXECUTIVE OFFICER
 M.M.D.A., MADRAS 600 008

Planning Permit No. C/PP/8/96

APPROVED




SUBJECT TO THE CONDITIONS IN
 THIS OFFICE LETTER

No. 27885/95 Date 25-1-96

FOR MEMBER SECRETARY
 MADRAS METROPOLITAN
 DEVELOPMENT AUTHORITY
 MADRAS - 600 008



4 NOS 16mm φ
 2 NOS 16mm φ
 TIES 8mm φ
 @ 23 C/C

R.C.C ROOF SLAB WITH
 WEATHERING COURSE

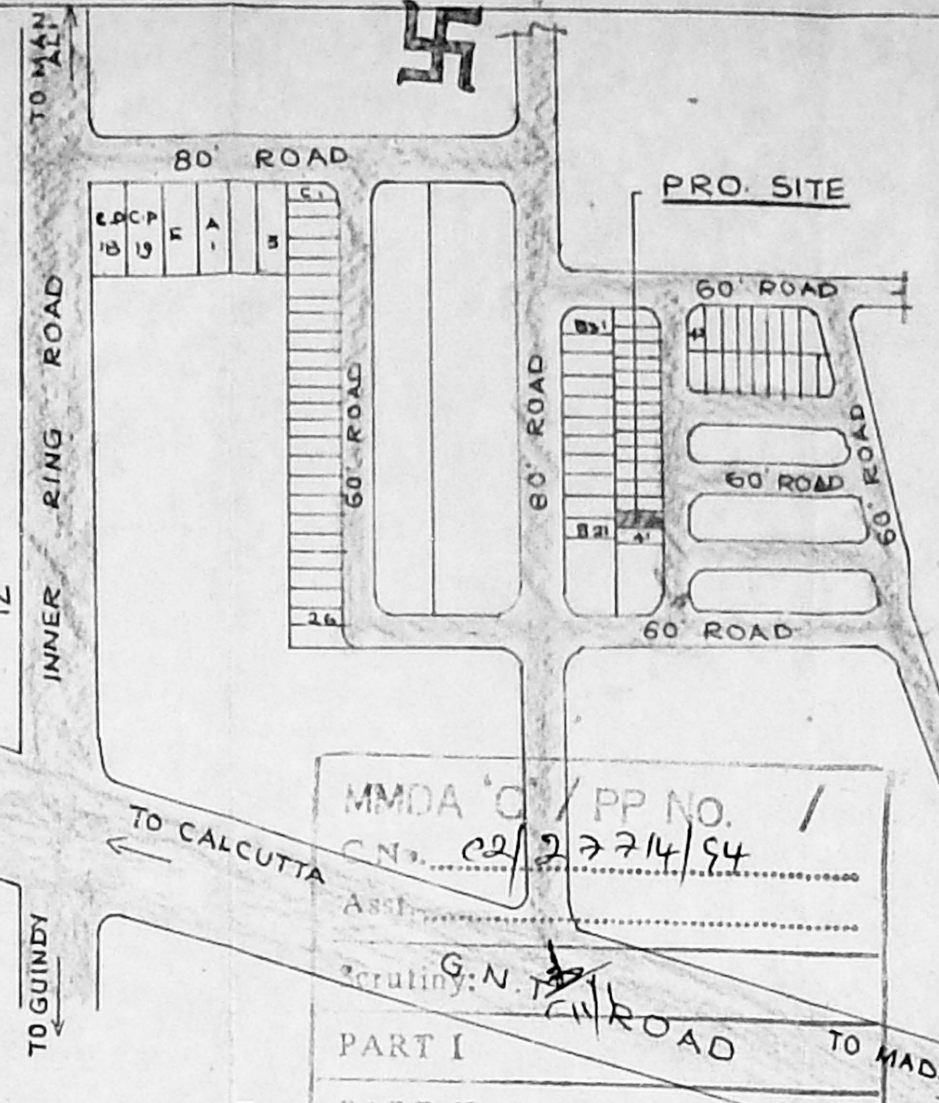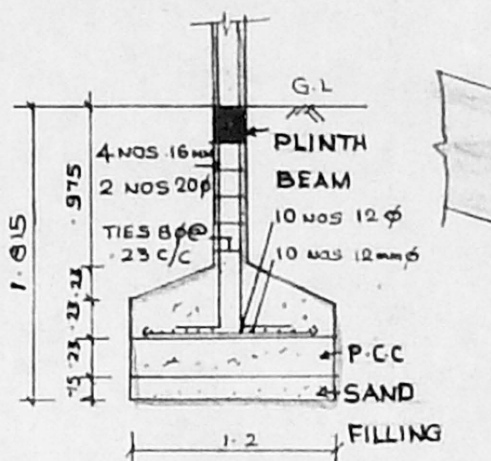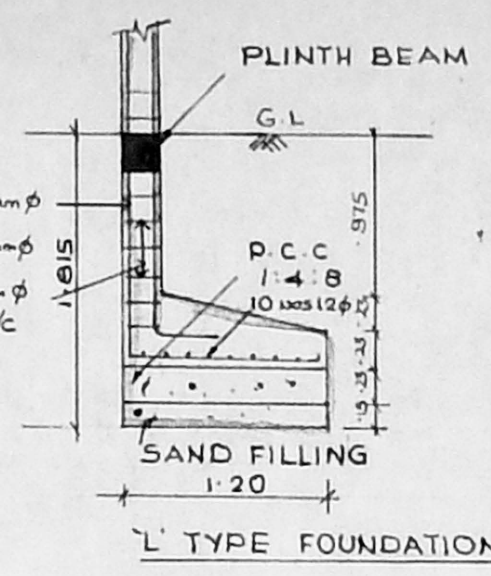

MMDA C/PP NO. 8/96
 G.N. 2774/94

PART I
 KEY PLAN II
 NOT TO SCALE
 A.P. 111

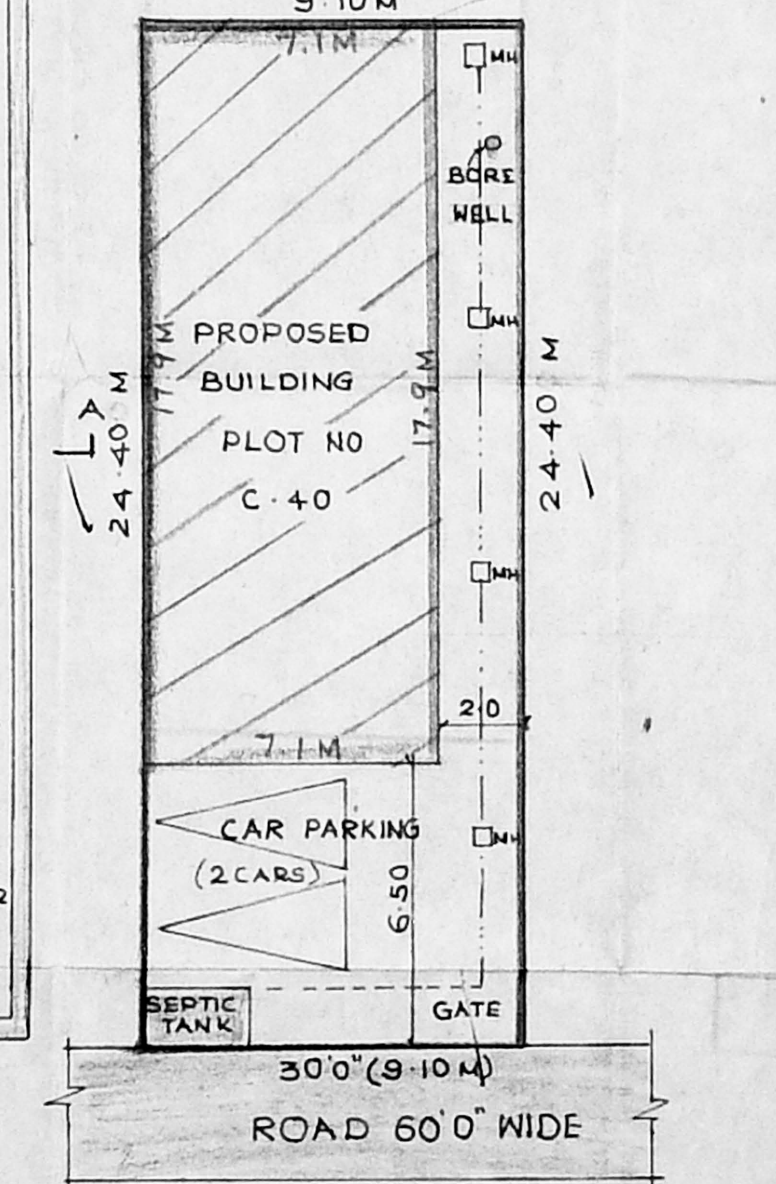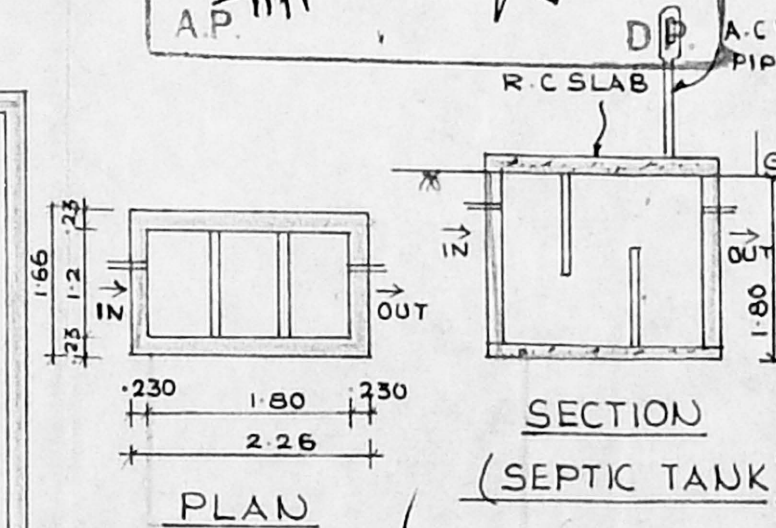

SPECIFICATIONS

- C.C 1:4:8 FOR FOUNDATION
- SUPER STRUCTURE WITH STOCK BRICK IN CM 1:5
- PLASTERING IN CM 1:5 FOR WALLS & 1:3 FOR SOFFITS
- FLOORING WITH GREY MOSAIC
- WOOD WORK WITH SEASONED WOOD
- R.C.C WORK SHALL HAVE QUALITY STEEL
- WEATHER PROOF COURSE LAID TO SLOPE
- COLOURING & WHITE WASHING WITH 2 COATS
- OVER ONE COAT OF PRIMER

JOINERY DETAILS

- R.S - ROLLING SHUTTER 3.04 x 2.10
- D - DOOR 0.90 x 2.10
- V - VENTILATOR 1.20 x 0.60
- R.S - ROLLING SHUTTER 1.98 x 2.10
- W - WINDOW 1.80 x 1.35
- W - WINDOW 1.20 x 1.35
- V - VENTILATOR 0.60 x 0.60



AREA DETAILS

- TOTAL PLOT AREA : 222.04 M²
- PLINTH AREA :
- GROUND FLOOR : 127.09 M²
- FIRST FLOOR : 127.09 M²
- HEAD ROOM :
- TOTAL : 254.18 M²
- F.S.I : 1.14
- PLOT COVERAGE : 57.23%

COLOUR INDEX

- PROPOSED
- ROAD
- BOUNDARY
- SEWER LINE

OWNER P. Anasi
 M. K. DEENA KUMAR, B.Sc., D.C.E.,
 Consulting Civil Engineer & Contractor,
 Madras Corporation Licensed Surveyor,
 Licence No. 139
 LICENCED SURVEYOR
 Madras-99, (Opp. Meegameigal Theatre)
 Res. 12, Sixth Main Road, Jawahar Nagar,
 Agaram, Madras-600 088,
 PHONE: 613553

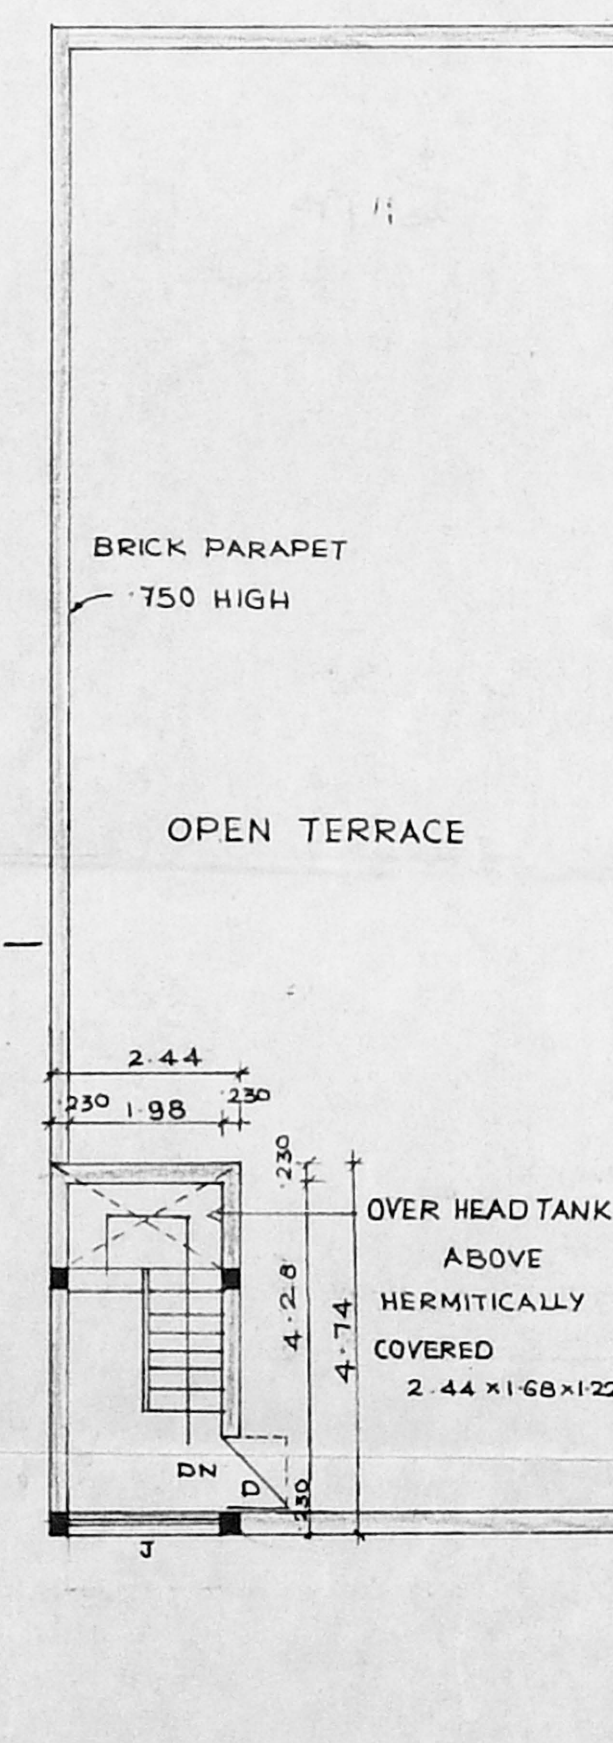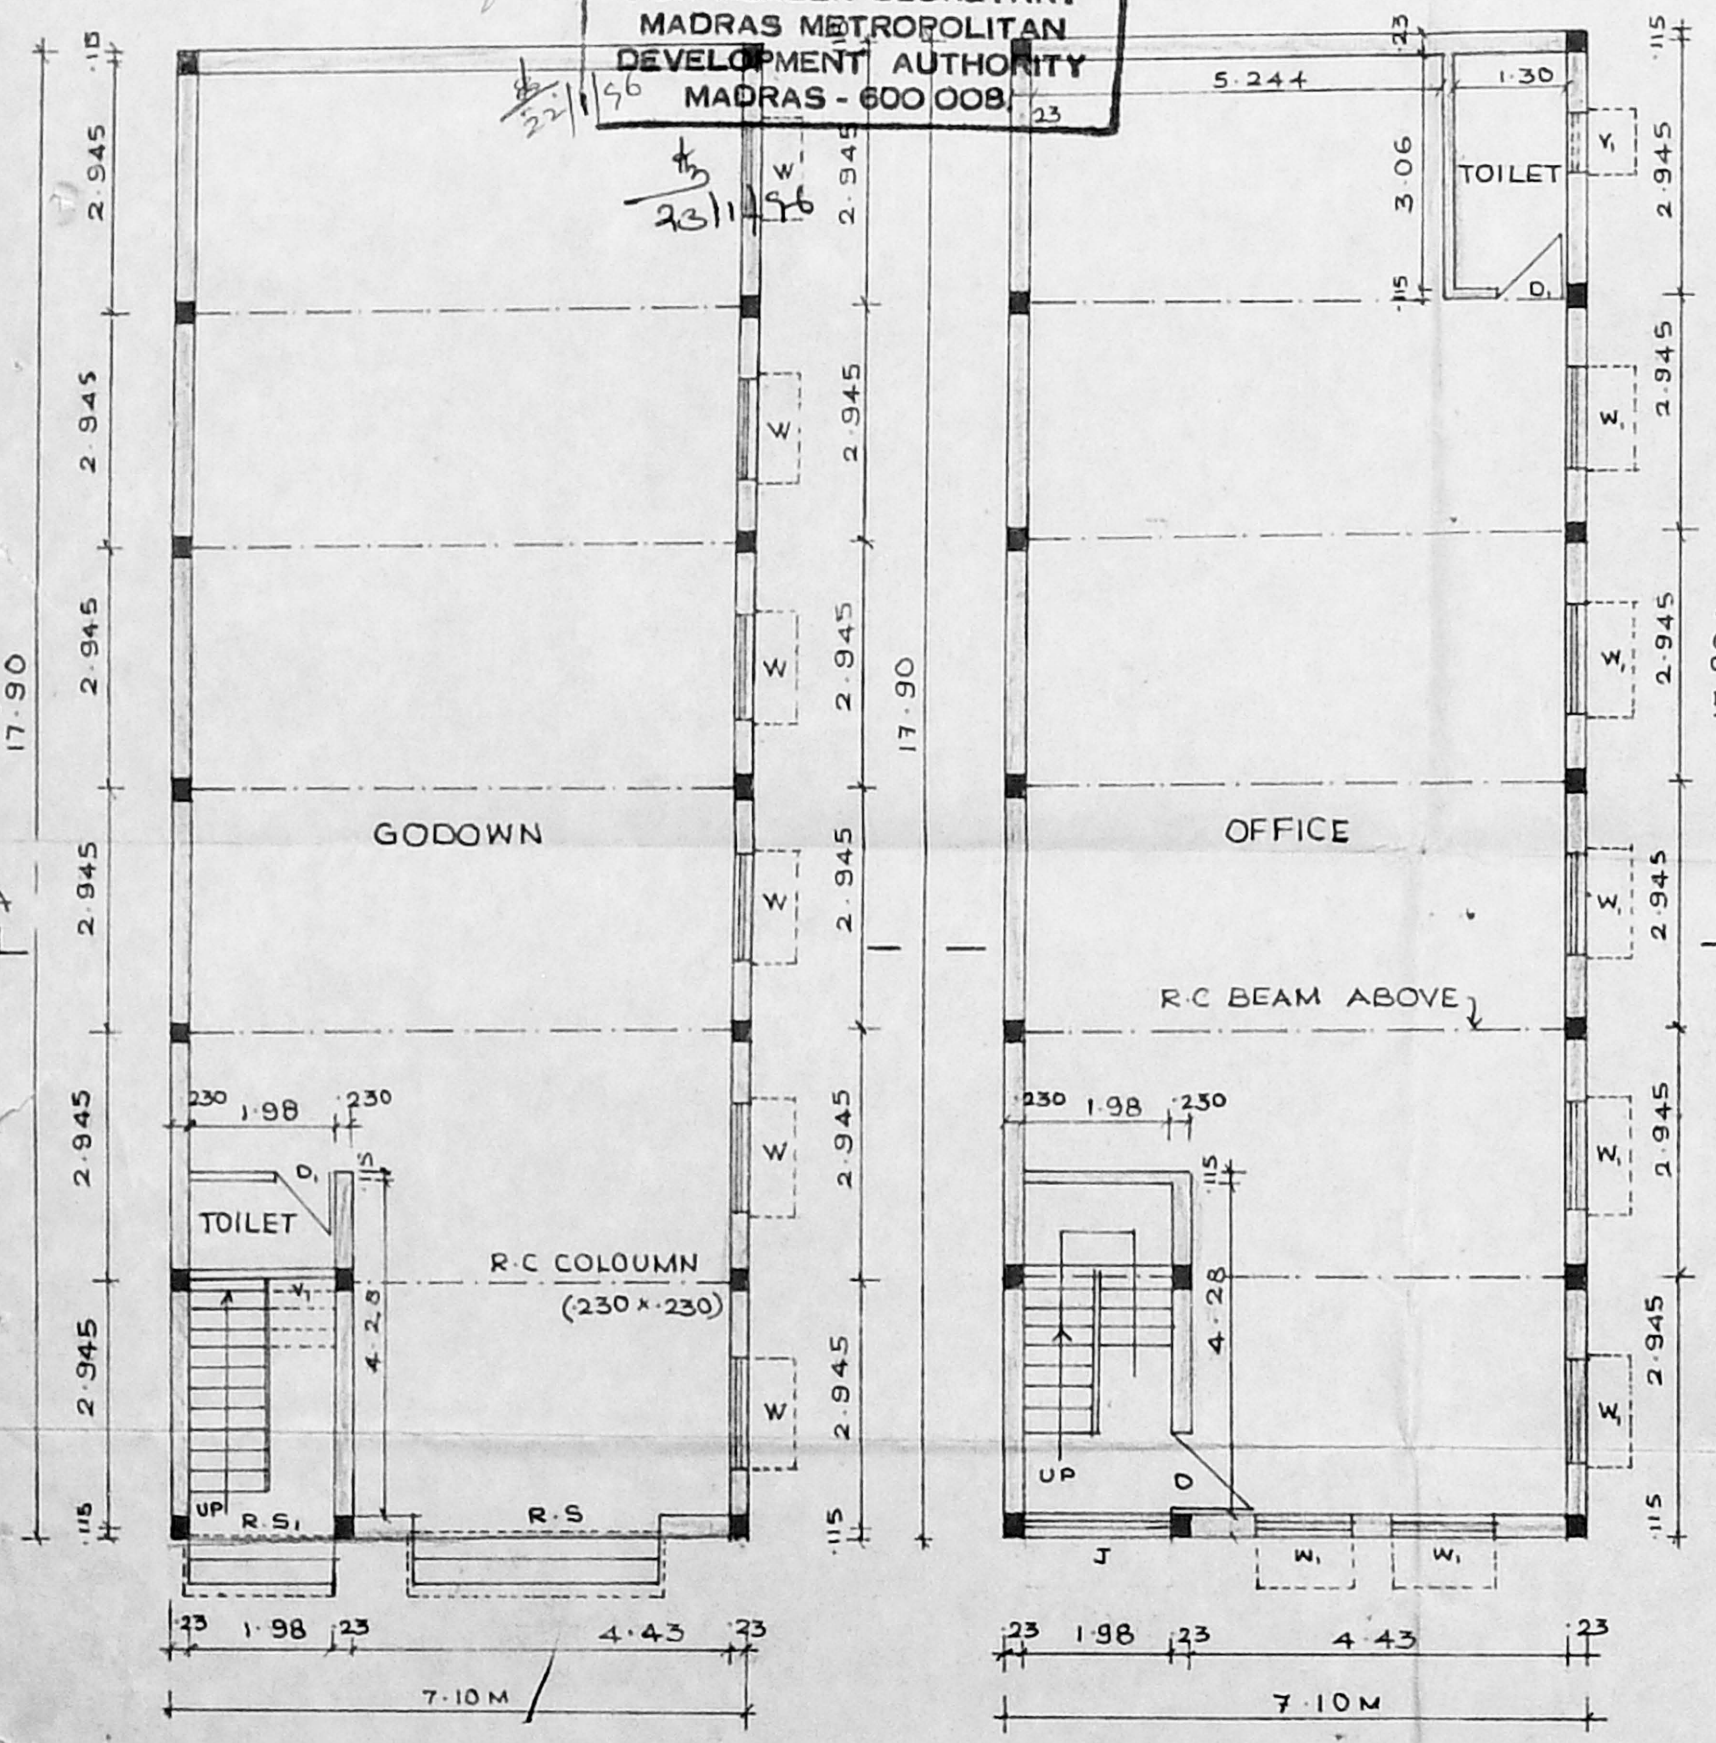

GROUND FLOOR PLAN SCALE 1:100

FIRST FLOOR PLAN

TERRACE FLOOR PLAN

SITE PLAN SCALE (1:200)