




SECTION AA

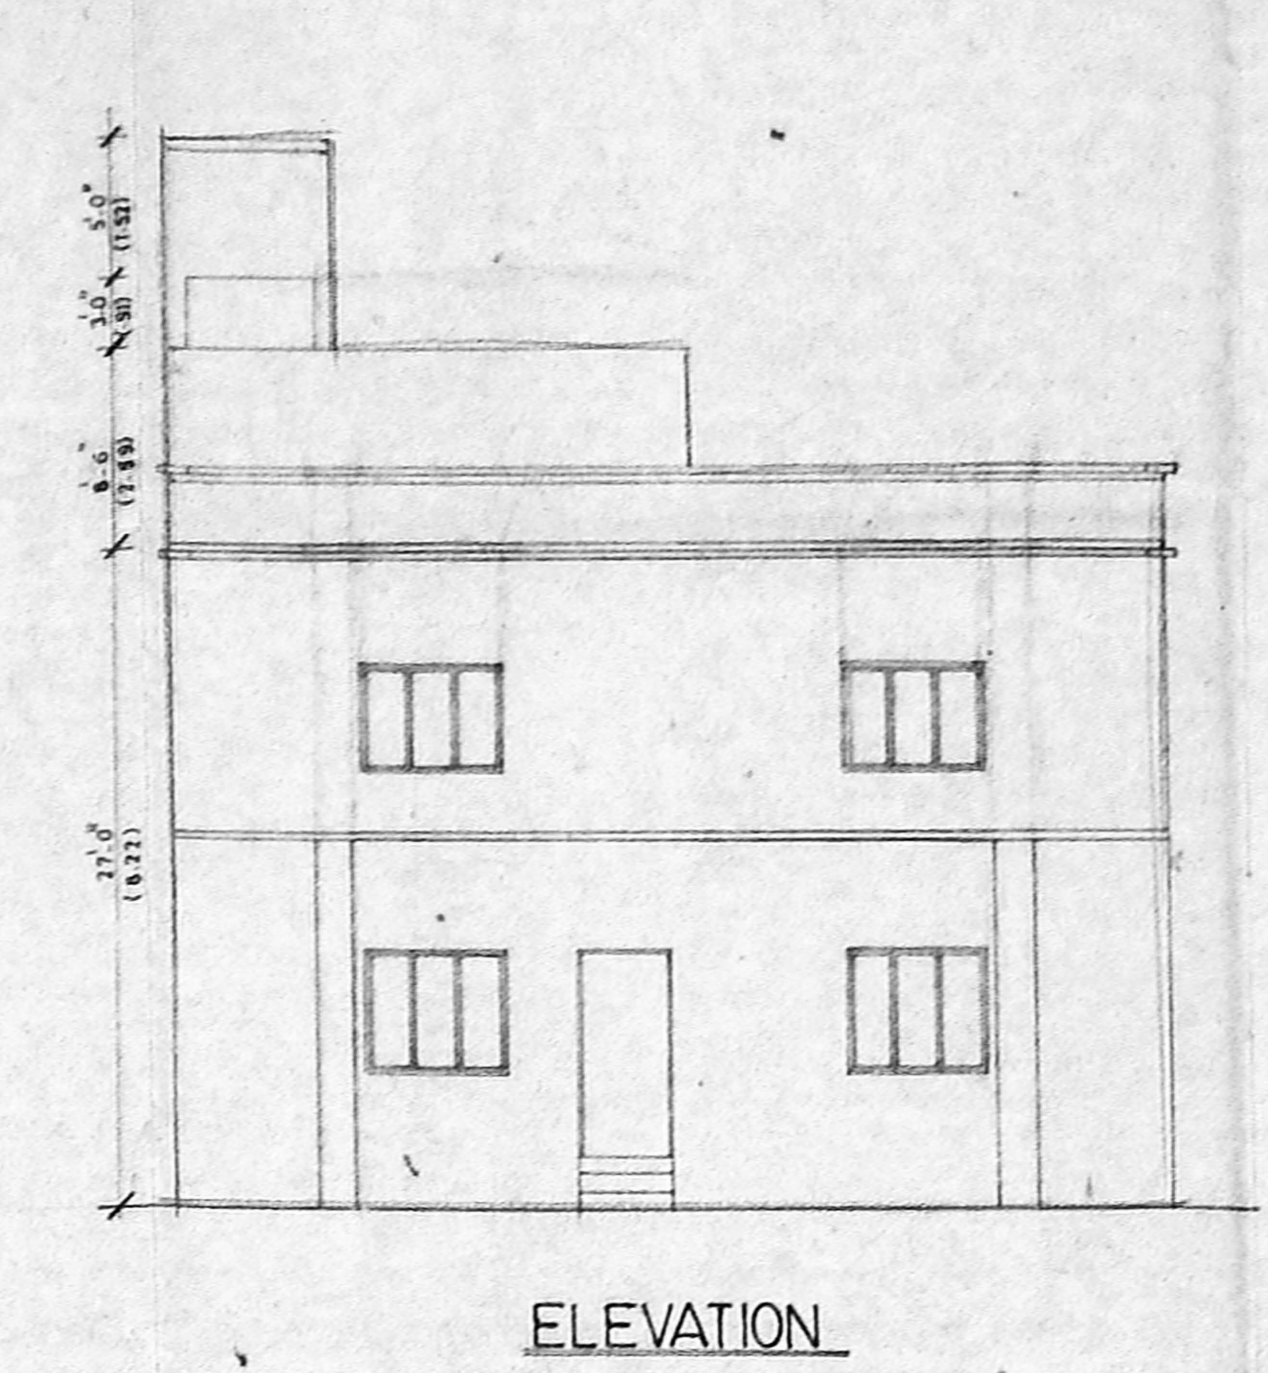


ELEVATION

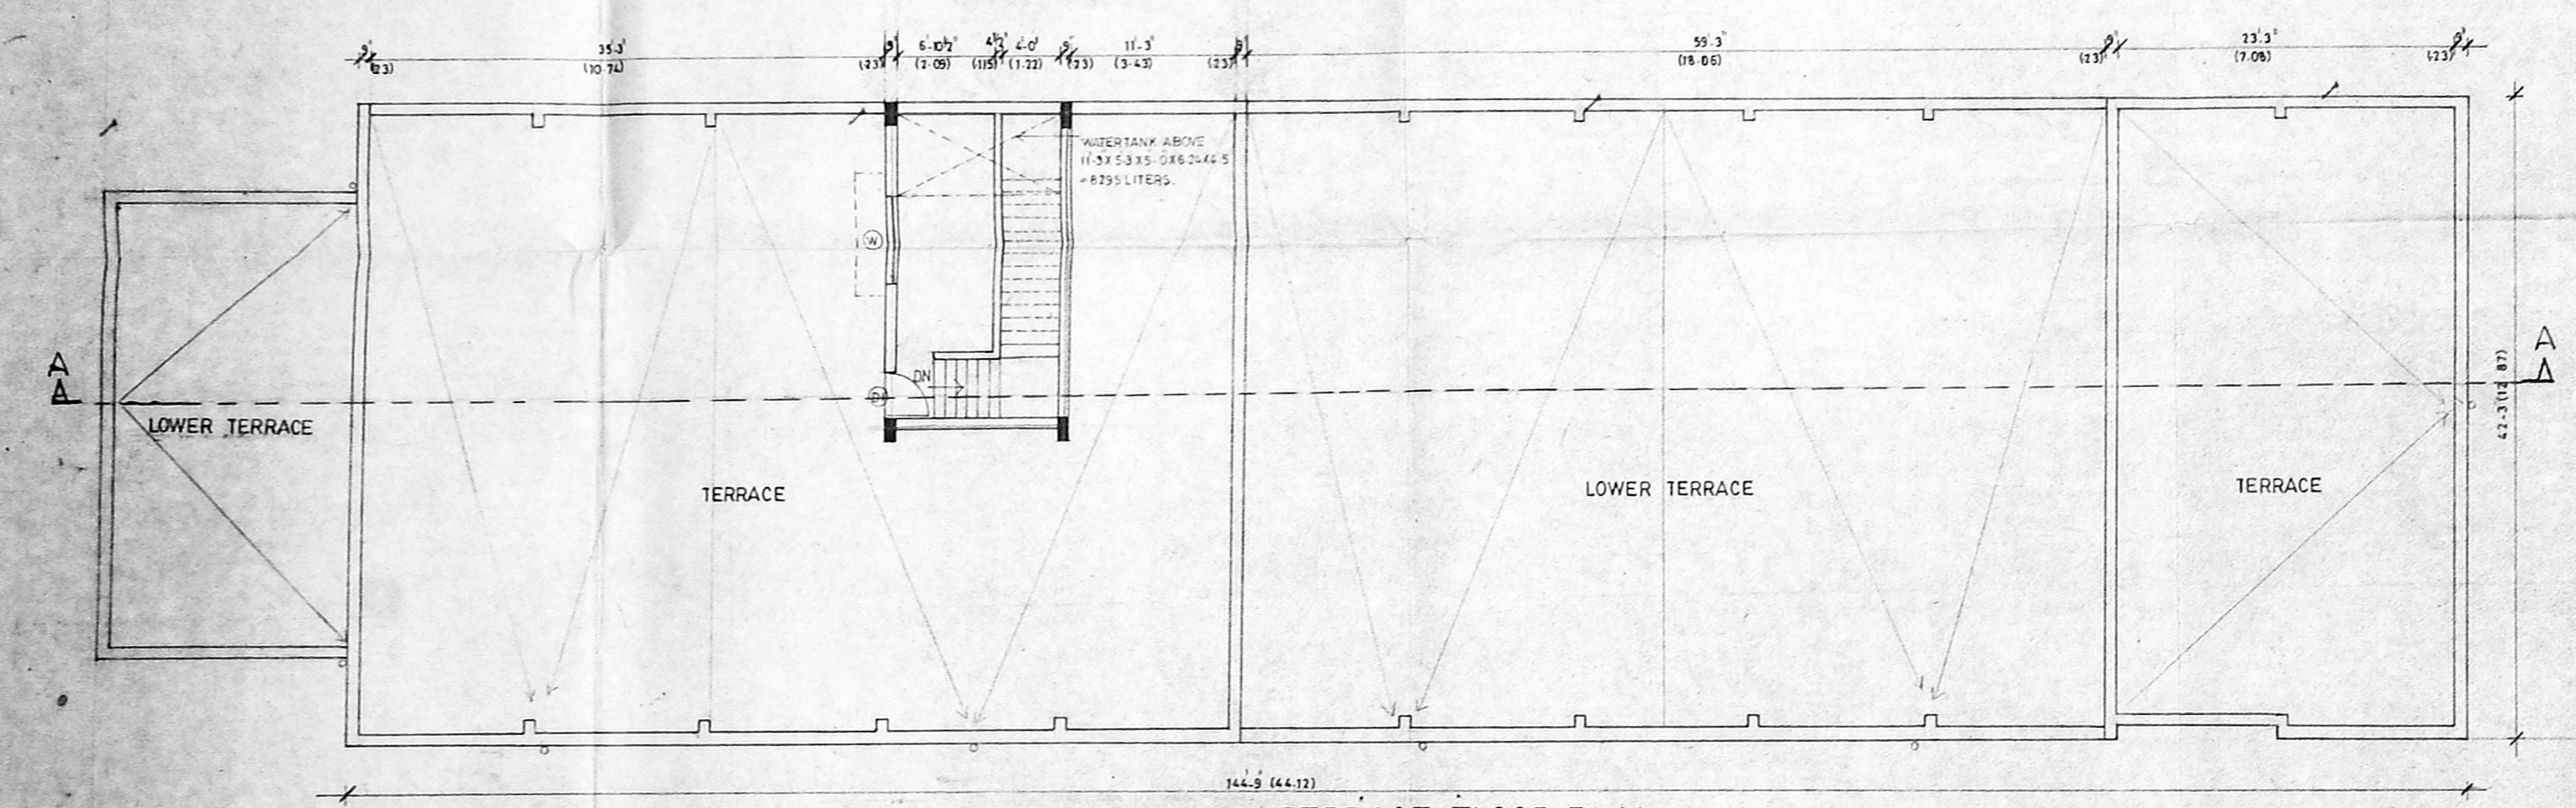


TERRACE FLOOR PLAN

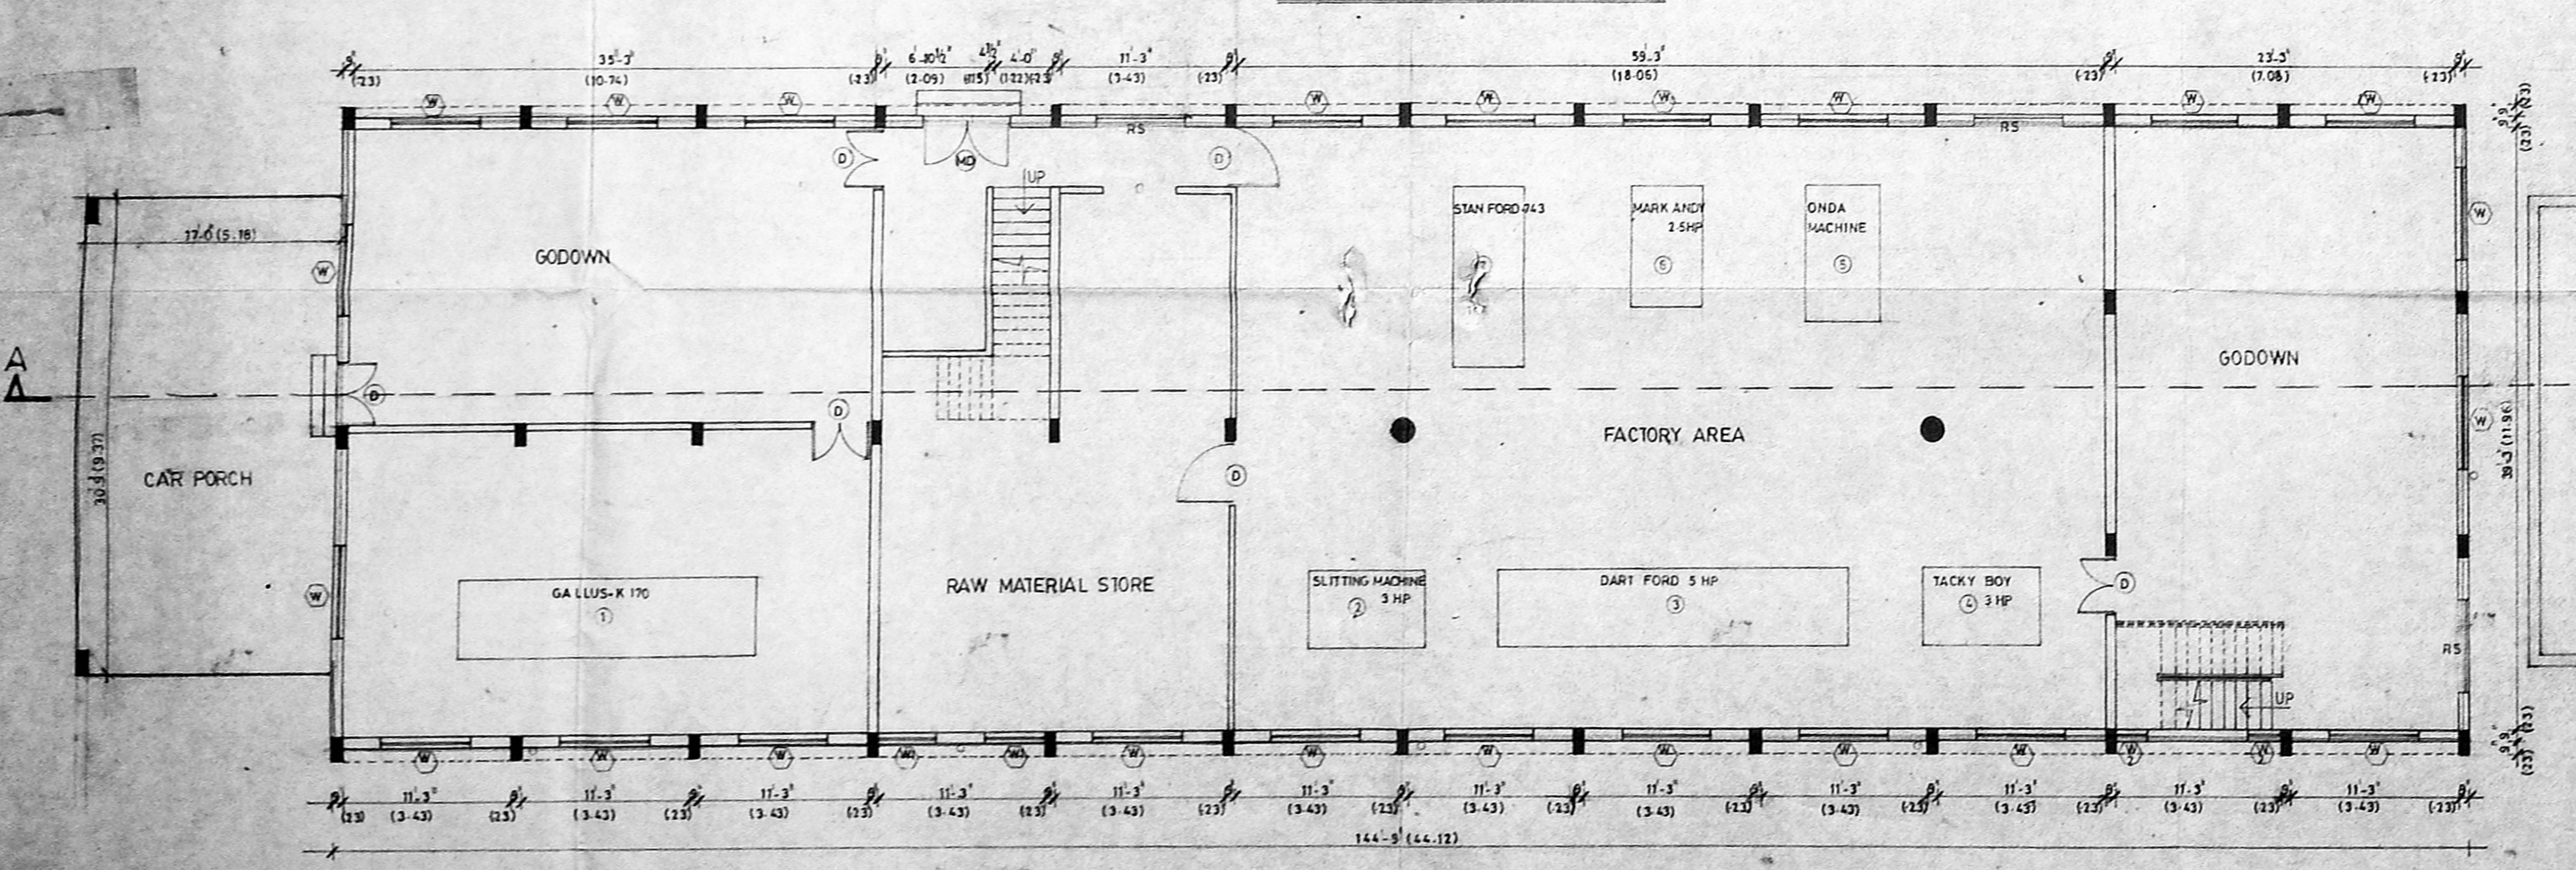


GROUND FLOOR PLAN

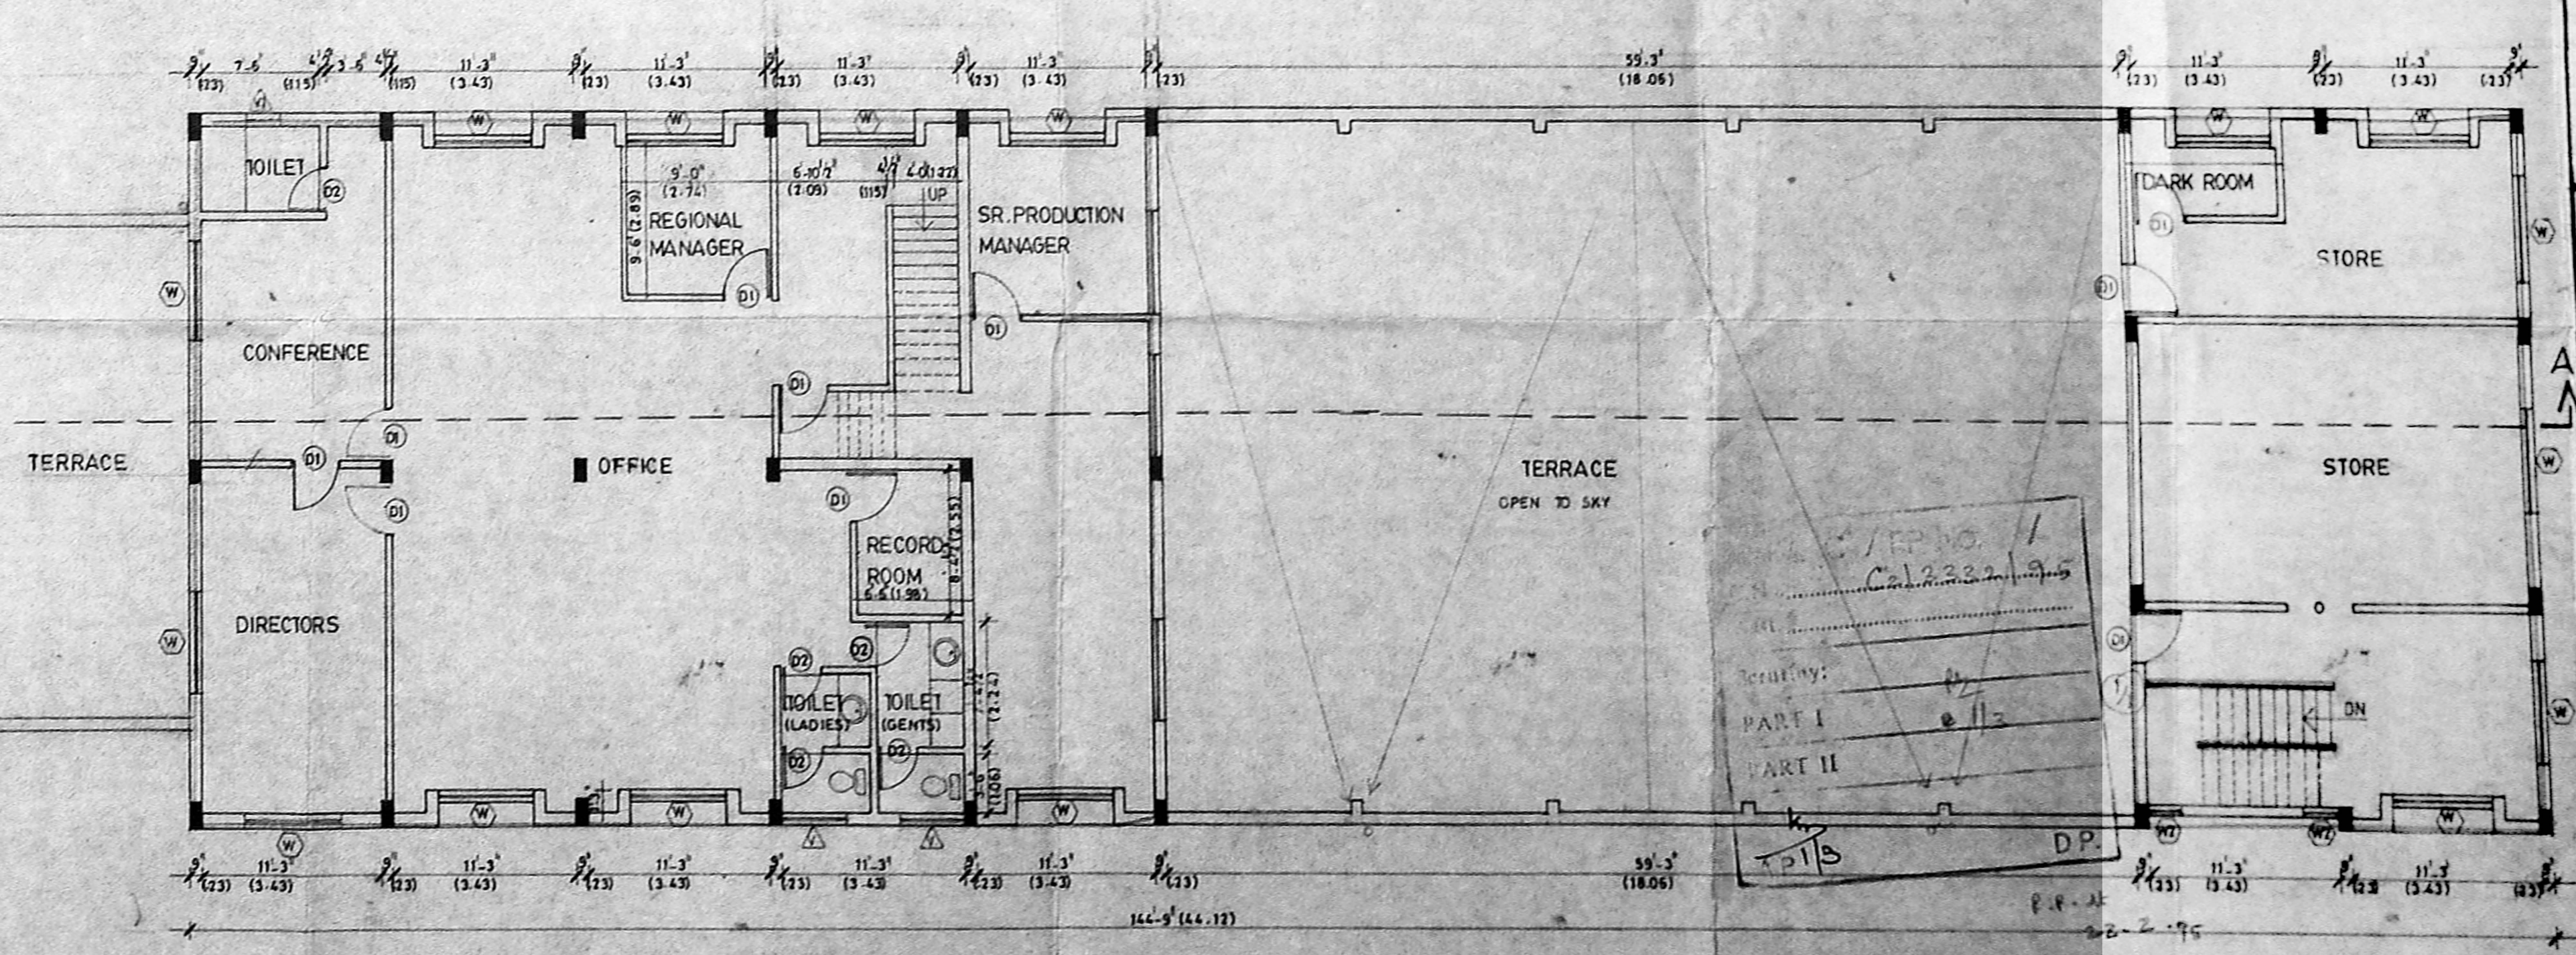


FIRST FLOOR PLAN

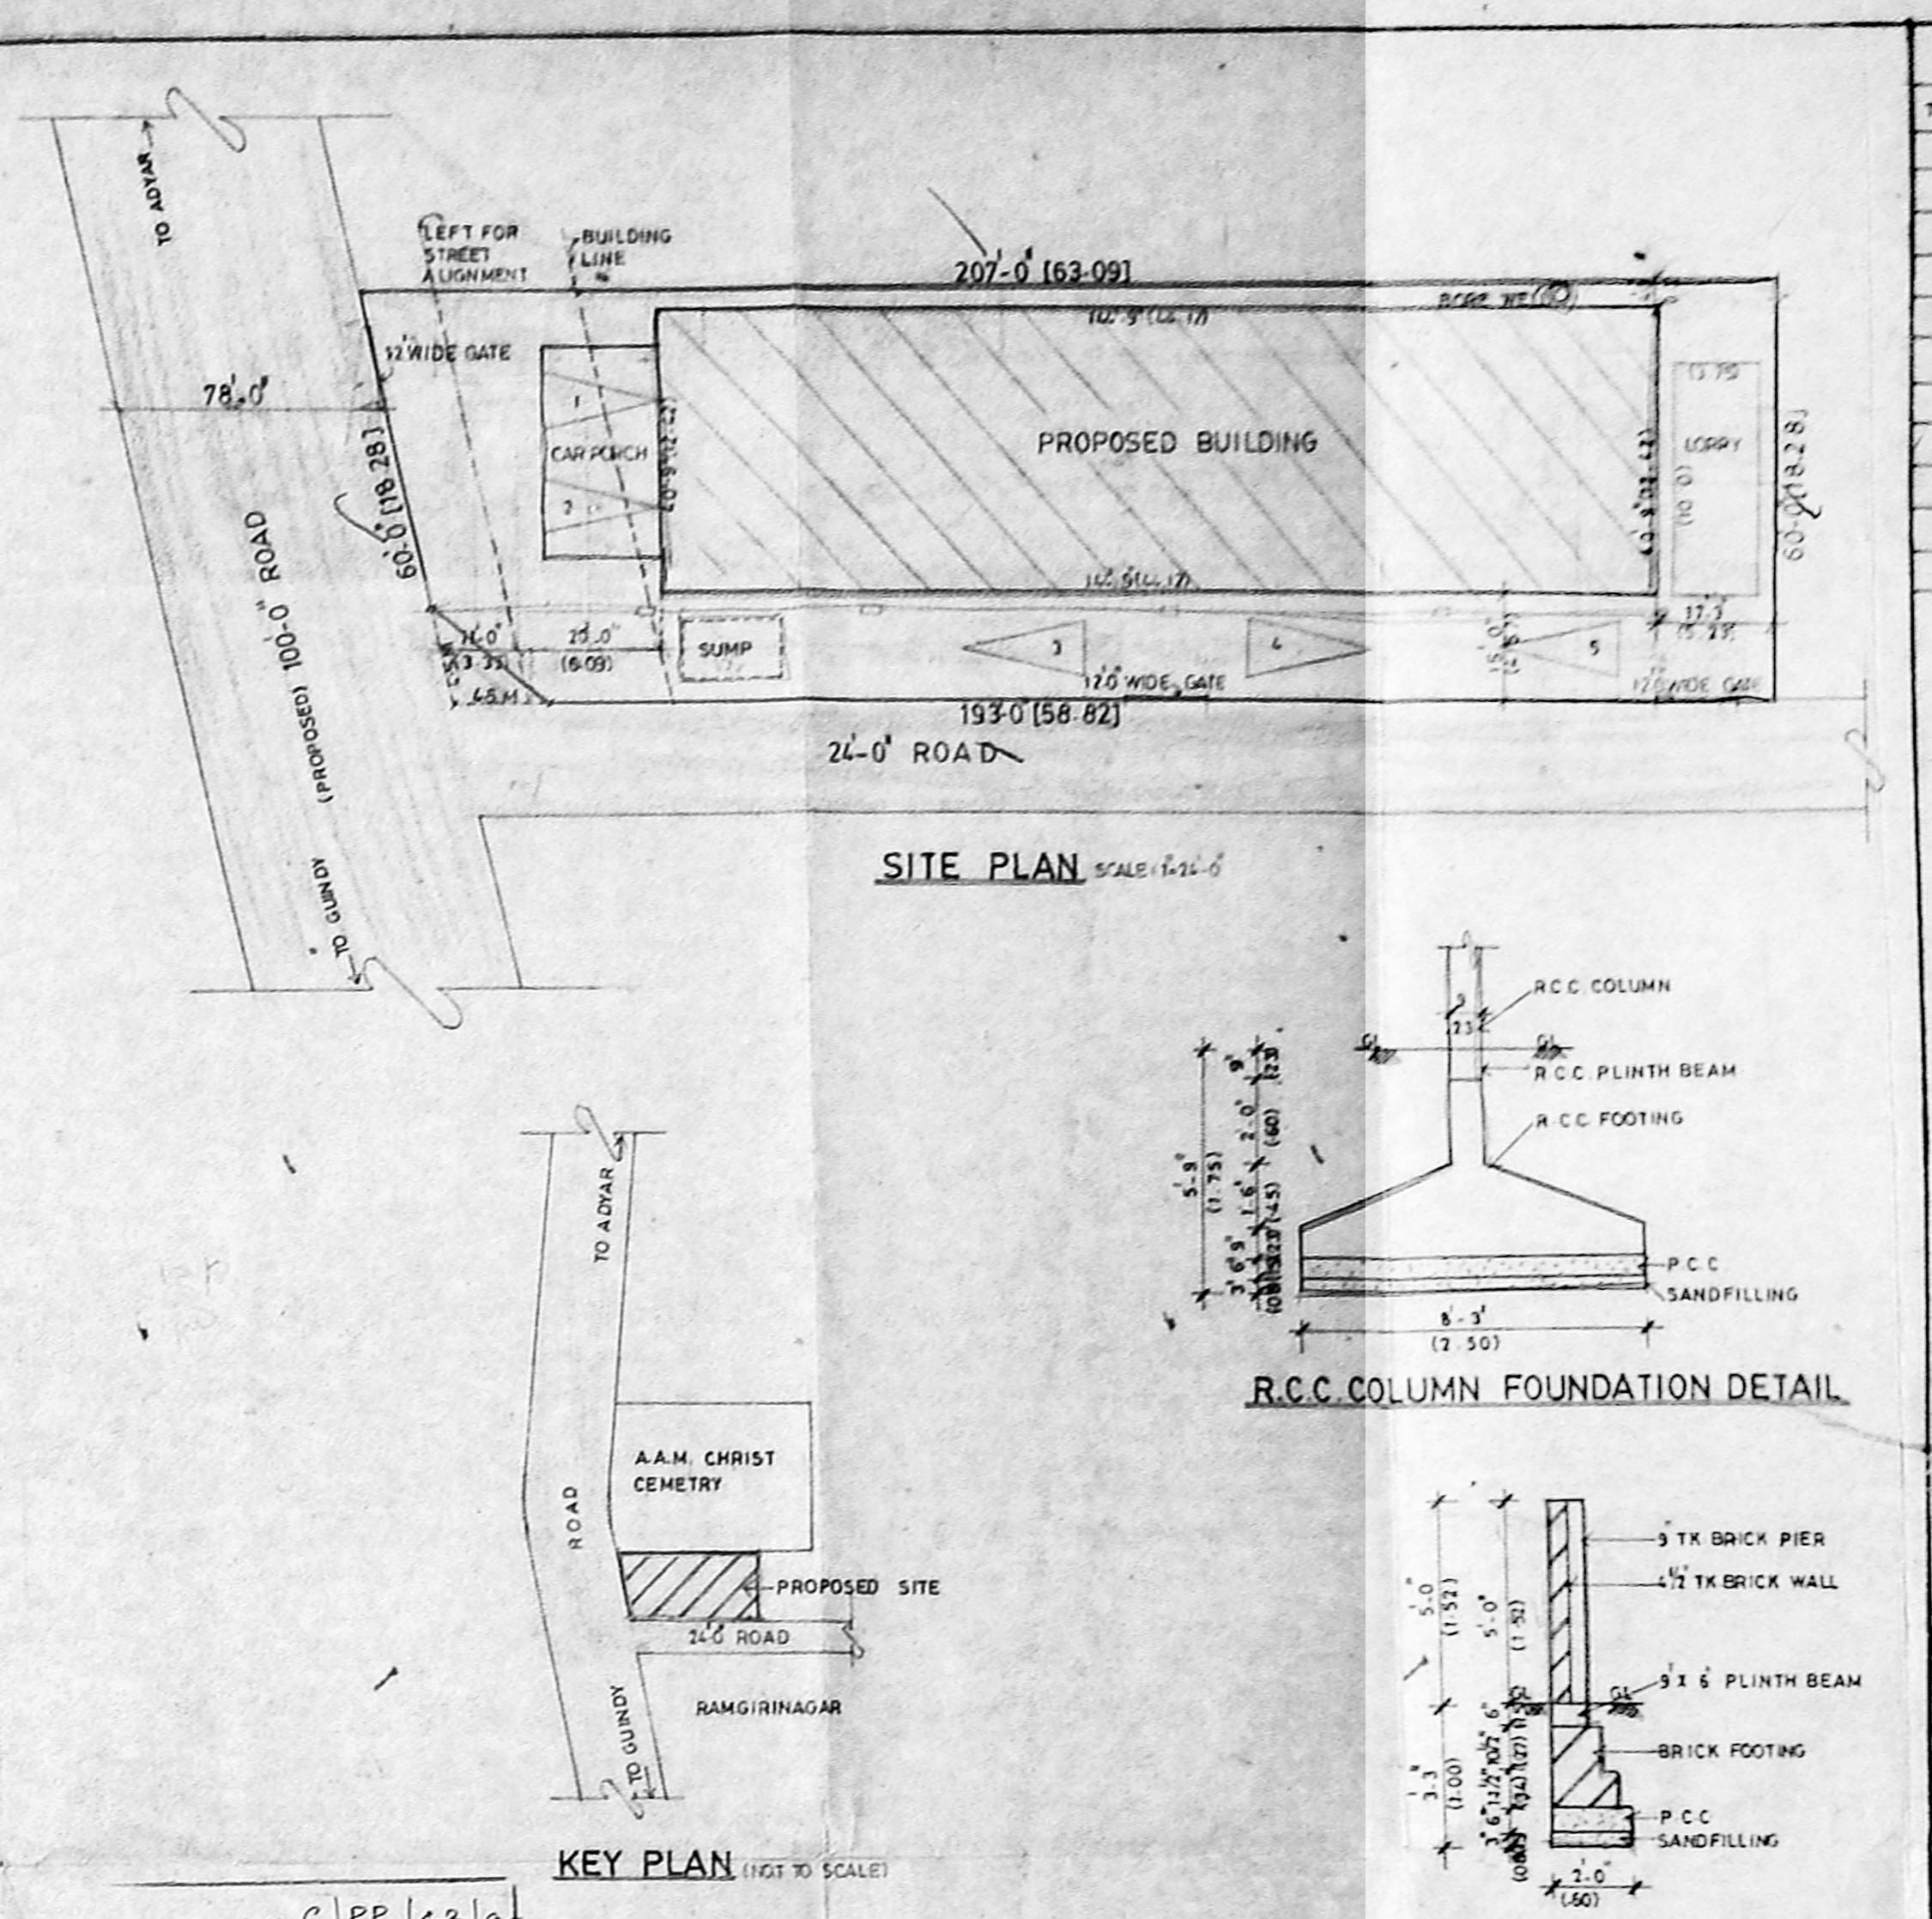


SITE PLAN SCALE: 1:200

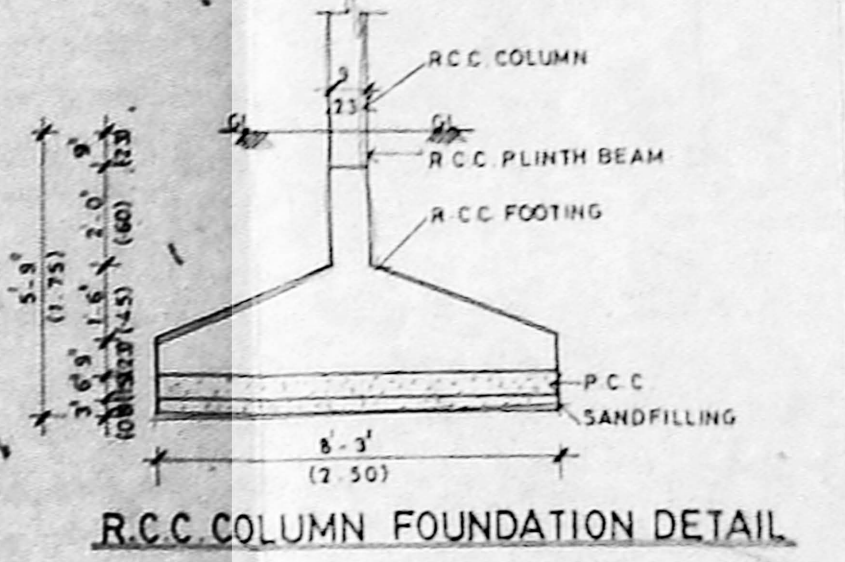


R.C.C. COLUMN FOUNDATION DETAIL

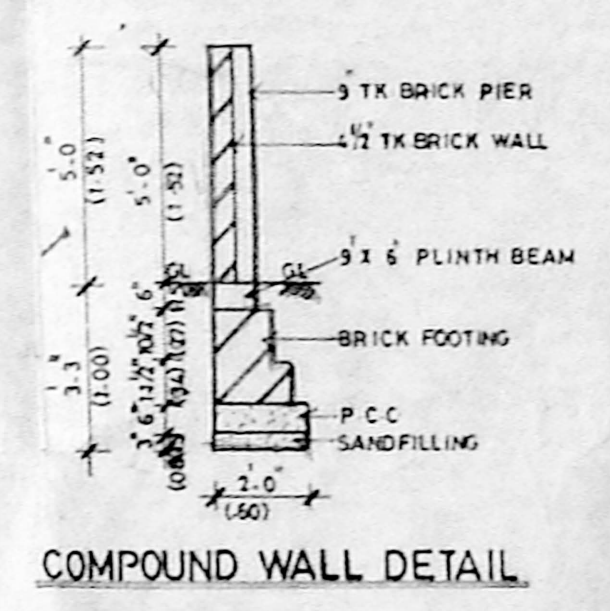

COMPOUND WALL DETAIL

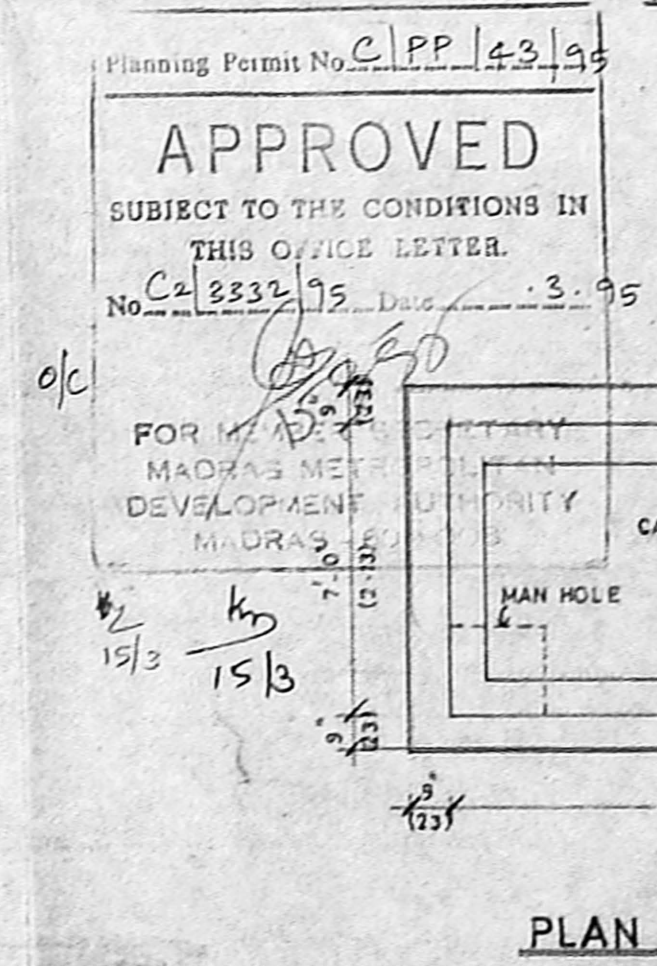

PLAN OF SUMP

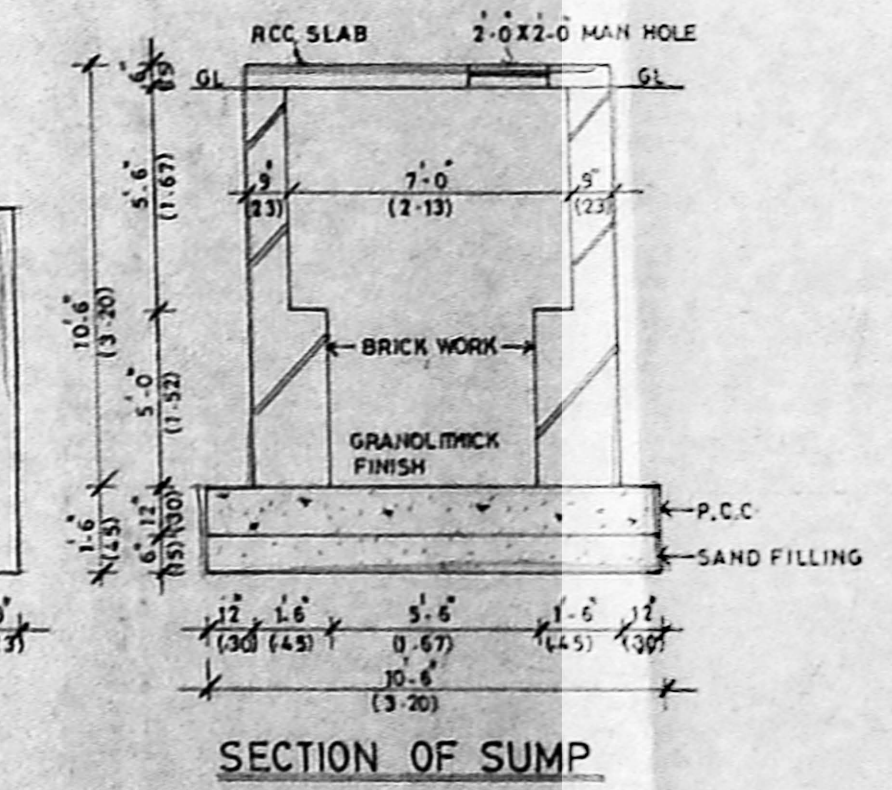

SECTION OF SUMP

SCHEDULE OF JOINTS		
TYPE	DESCRIPTION	SIZE
MD	MAIN DOOR	4.0 x 6.0
D	DOOR	4.0 x 6.0
D1	DOOR	3.0 x 6.0
D2	DOOR	3.0 x 6.0
W	WINDOW	6.0 x 5.0
W1	WINDOW	4.0 x 5.0
W2	WINDOW	3.0 x 5.0
V	VENTILATOR	4.0 x 2.0
V1	VENTILATOR	2.0 x 2.0

AREA STATEMENT

PLOT EXTENT	10000.00 SQ. FT.	929.3750 M.
GROUND FLOOR	5888.56 SQ. FT.	548.1950 M.
FIRST FLOOR	3623.94 SQ. FT.	334.9450 M.
TOTAL AREA	9512.50 SQ. FT.	883.1250 M.
CAR PORCH	972.75 SQ. FT.	48.5850 M.

NO OF WORKERS: 70 NOS.

COLOUR INDICATION

- PROPOSED
- ACCESS ROAD
- PLOT BOUNDARY
- SEWER LINE



FOR BETTER LABELS MFG. CO, PVT. LTD

OWNER'S SIGNATURE MANAGING DIRECTOR

V.S. NATARAJ
ARCHITECT, LICENSED SURVEYOR
CLASS-I, NO. 355
128 T.T.K. ROAD
ALWARPET, MADRAS-600 018.
LICENSED SURVEYOR NO. 457

nataraj & venkat
Architects
128 T.T.K. Road,
Alwarpet,
MADRAS. 18.

JOB TITLE
PROPOSED FACTORY BUILDING
FOR PRINTING AND STICKERS AT
N#1, 2, 3, 4 & 5 AT LAND N# 137
VELACHERY VILLAGE MAMBALAM
GUINDY TALUK R.S. N# 154/2A Part

DRAWING TITLE
CORPORATION DRAWING

DRAWN	CHECKED	JOB NO.	SHEET
JAYANMA			
DATE	SCALE		
	1:4.0'		