




ELEVATION

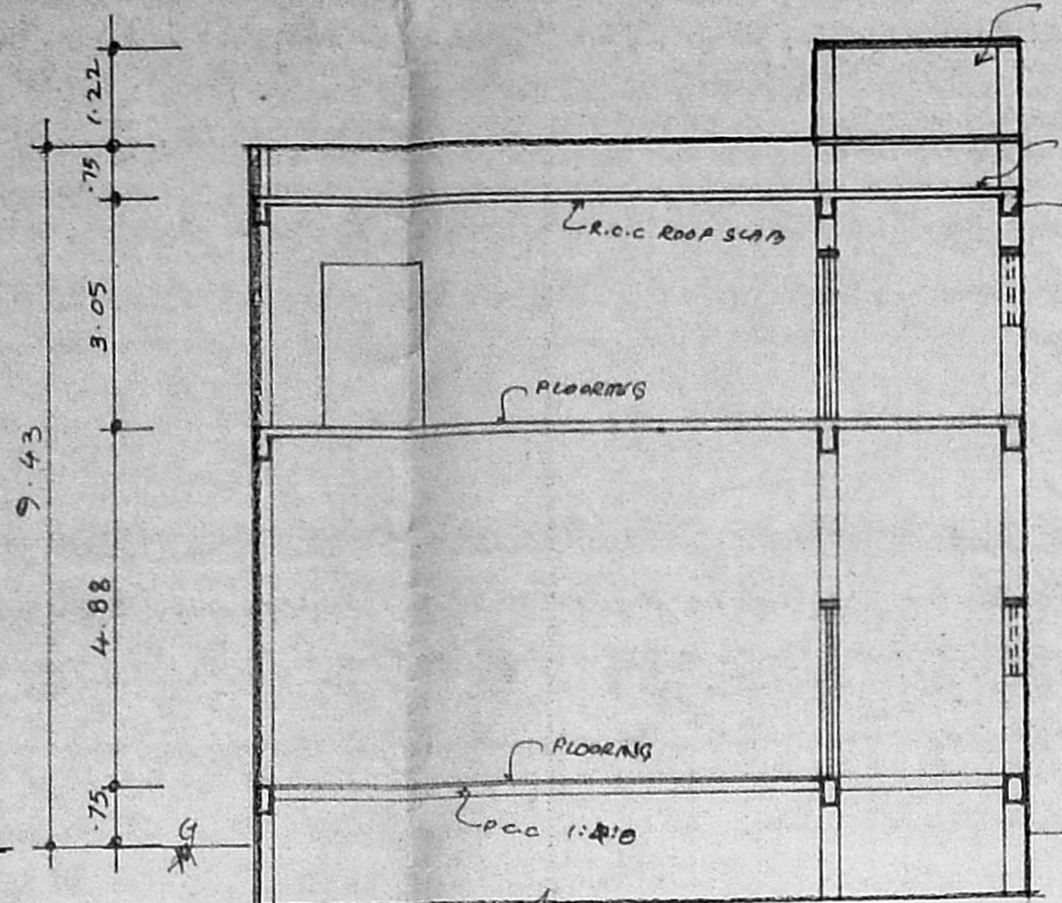

SECTION AA

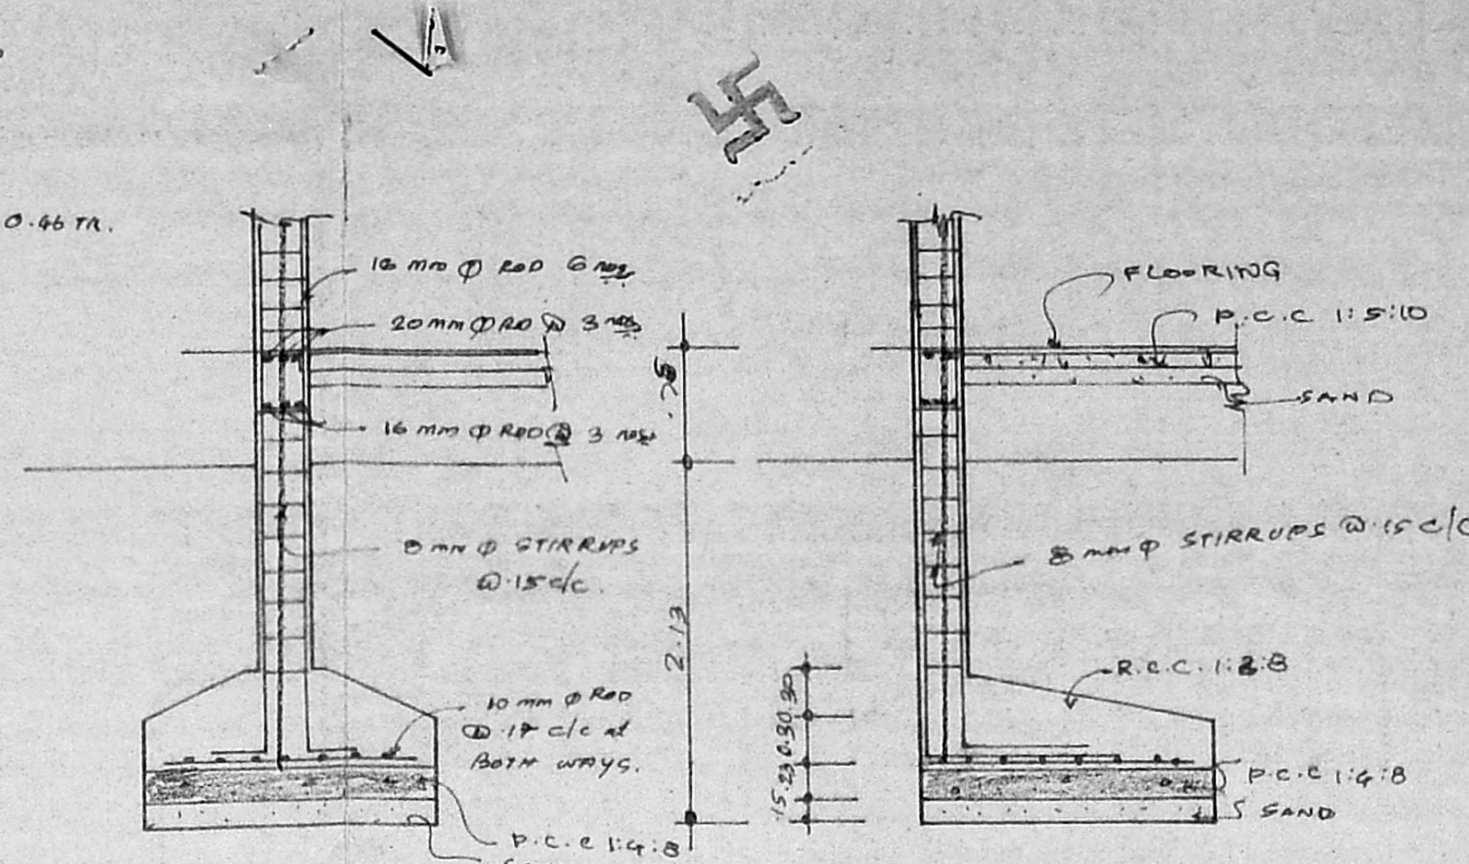


N.O.C. - ISSUED
 VIDE FILE NO: M/13862/94
 FOUNDATION DETAILS
 DATED: 3.1.95
 LADS DN.: 1
 NOC 95
C. R. Umale
 6/1/95
 FOR CHIEF EXECUTIVE OFFICER
 M.M.D.A., MADRAS 600 008.

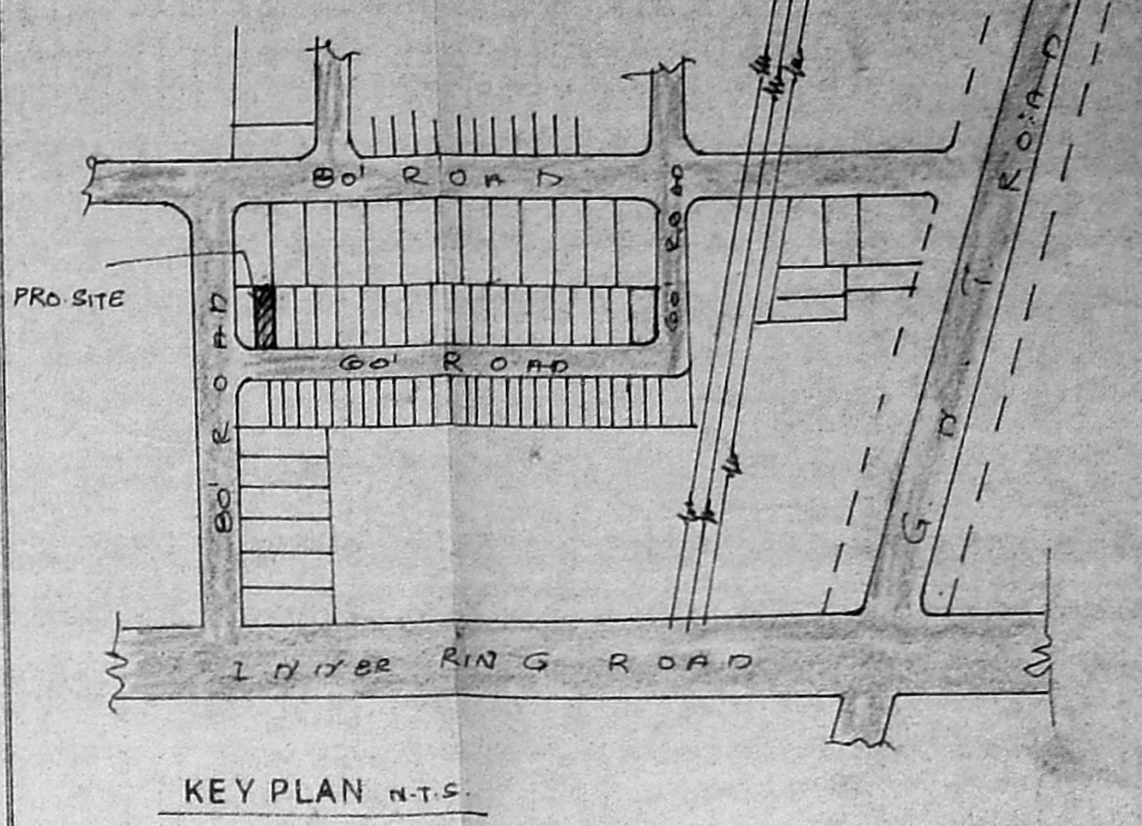


KEY PLAN N.T.S.

PLAN SHOWING PROPOSED CONSTRUCTION AT PLOT NO. B.2, BUS & TRUCK TERMINALS IN S. NO. 775 PART, 776 PART, 787 PART & 788 PART MADAVARAM, MADAVARAM VILLAGE, CHENGAI M.G.R. DIST.

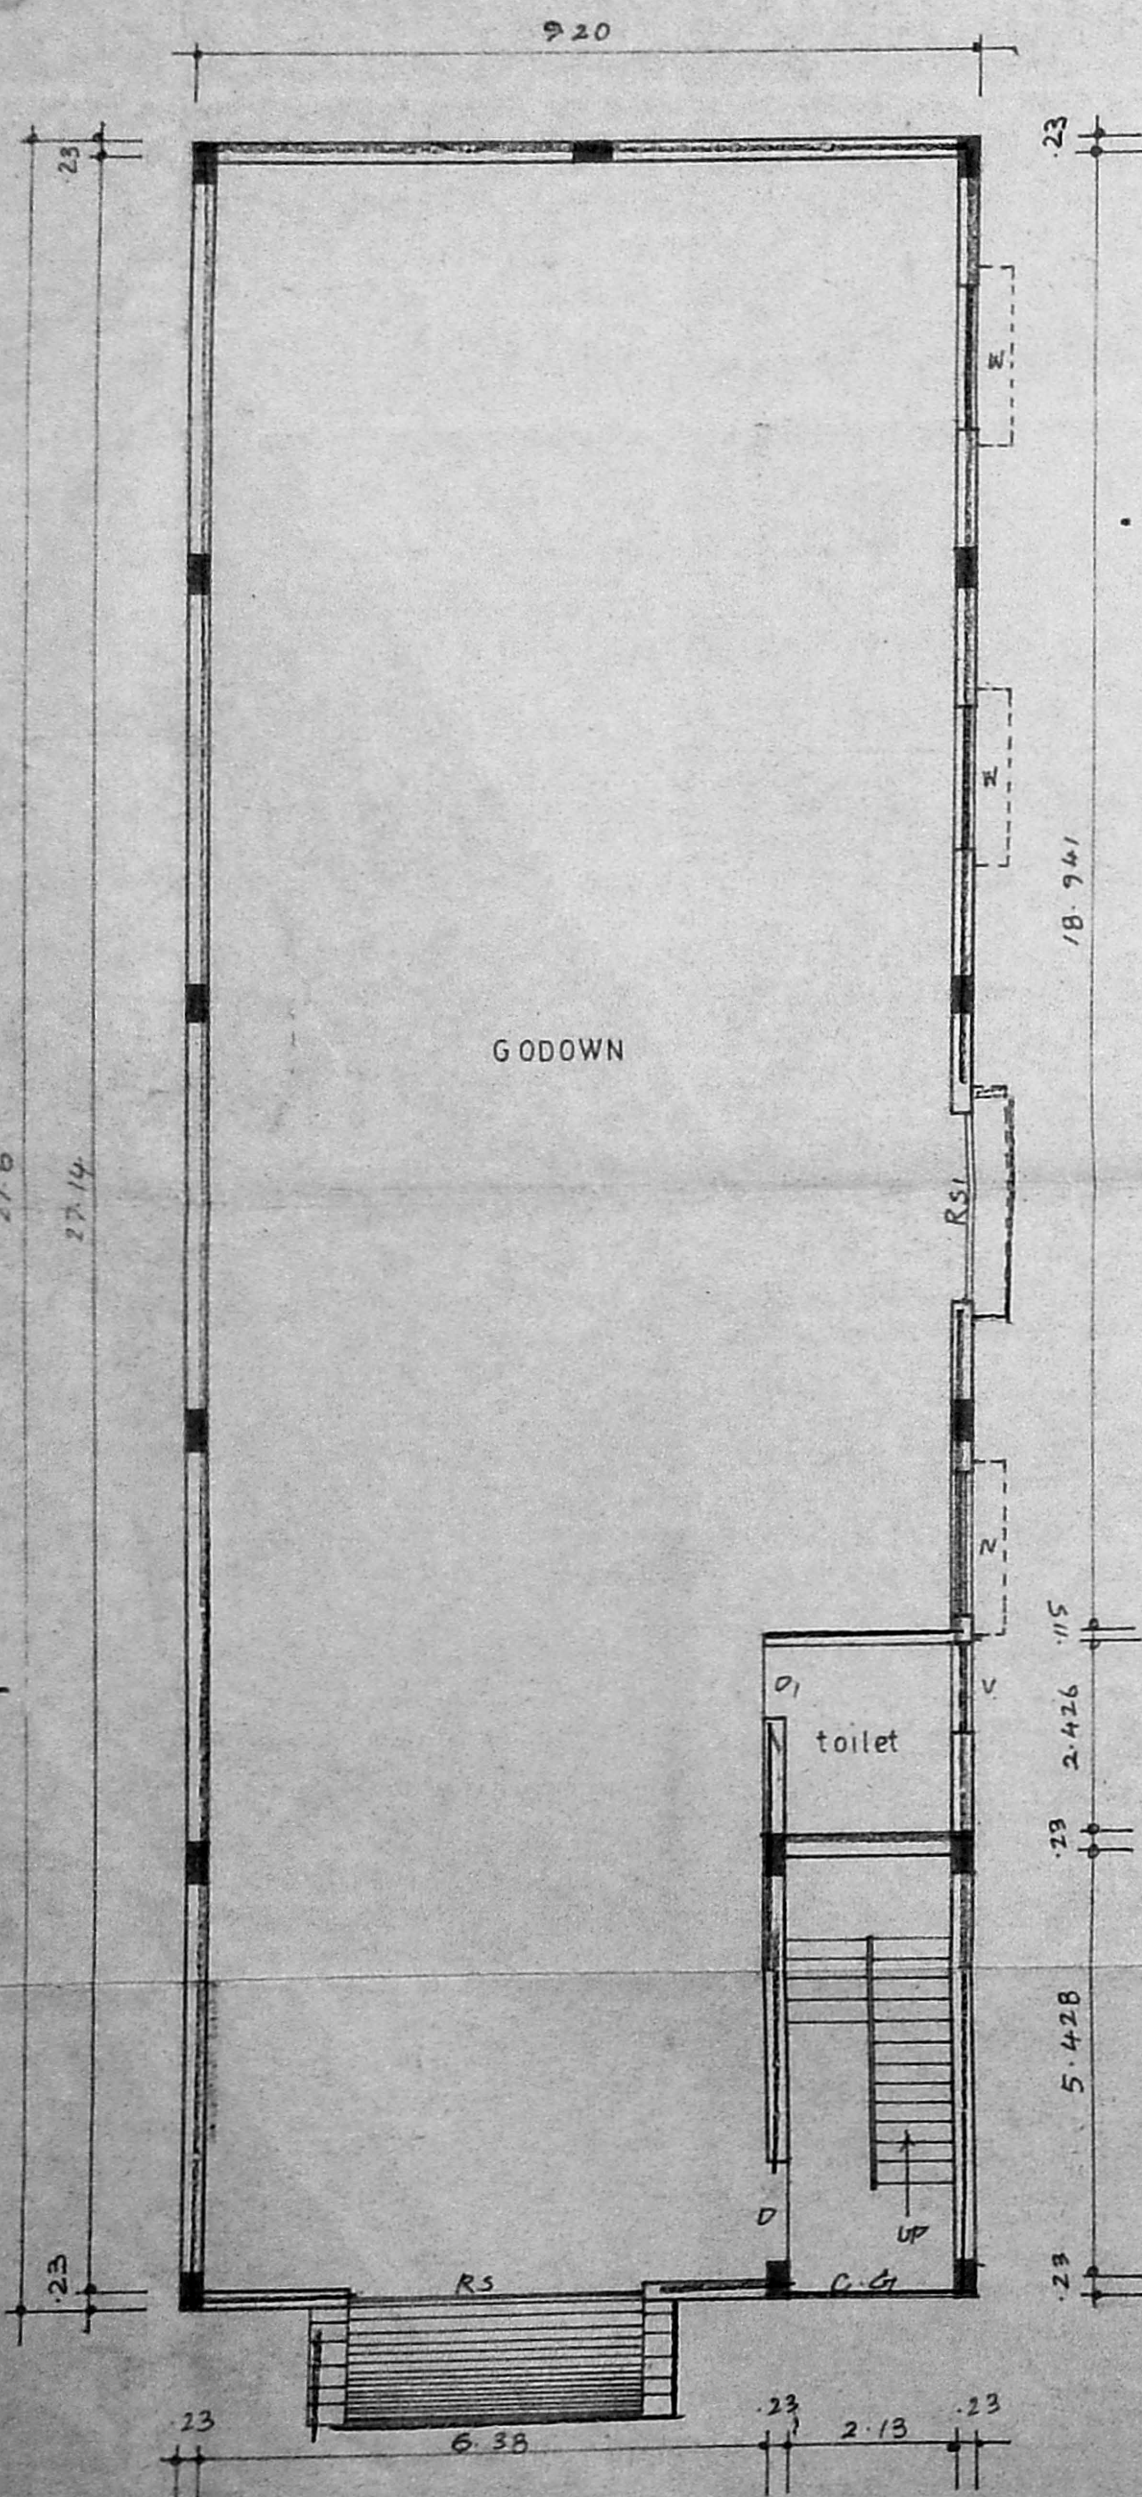


GROUND FLOOR PLAN

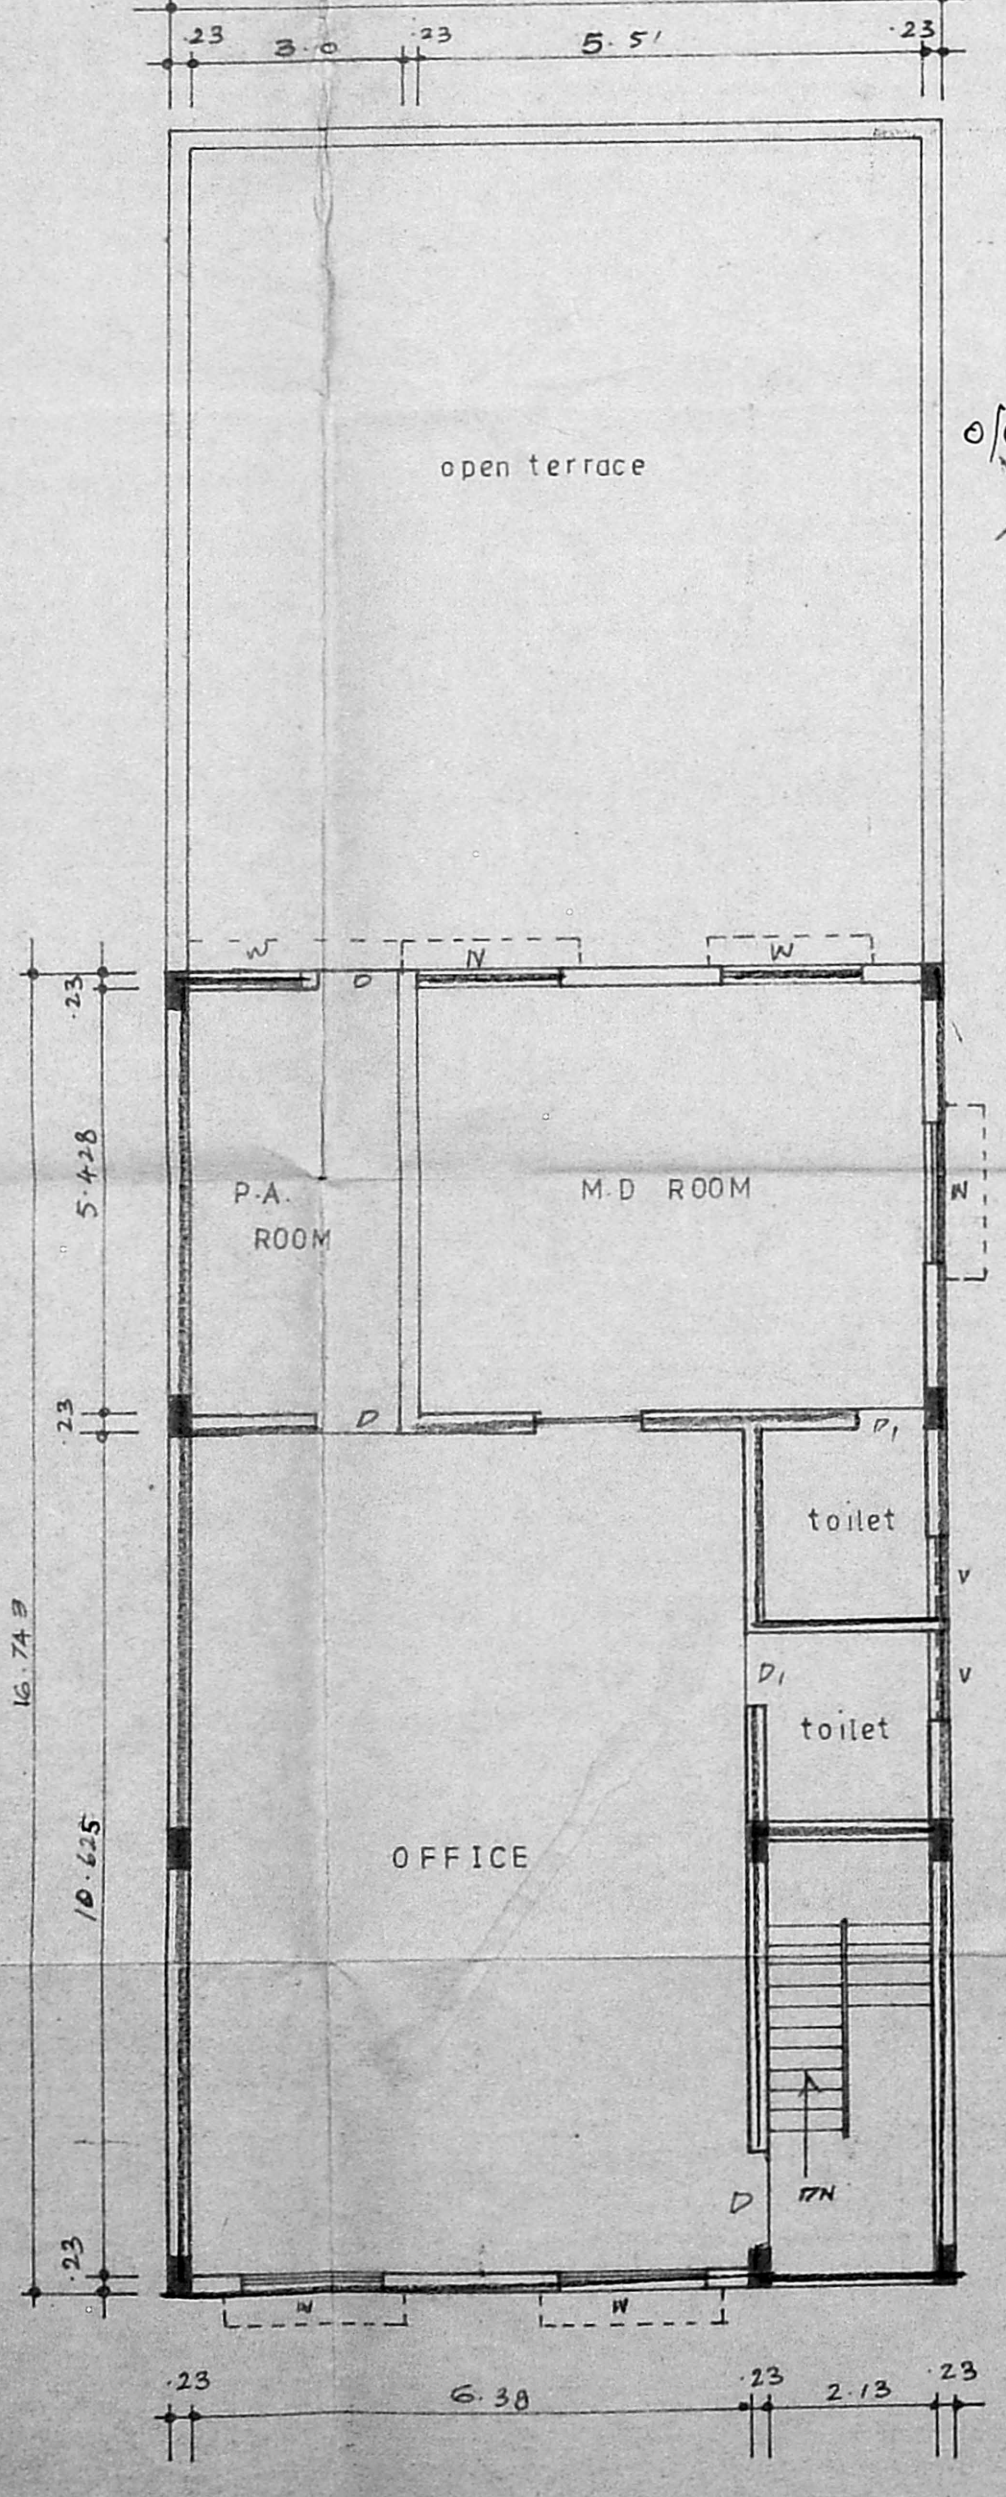


FIRST FLOOR PLAN


Planning Permit No. C/PP/44/95
APPROVED
 SUBJECT TO THE CONDITIONS IN THIS OFFICE LETTER.
 No. C/342/95 Date: 3.9.95
 FOR MEMBER SECRETARY
 MADRAS METROPOLITAN
 DEVELOPMENT AUTHORITY
 MADRAS - 600 008.

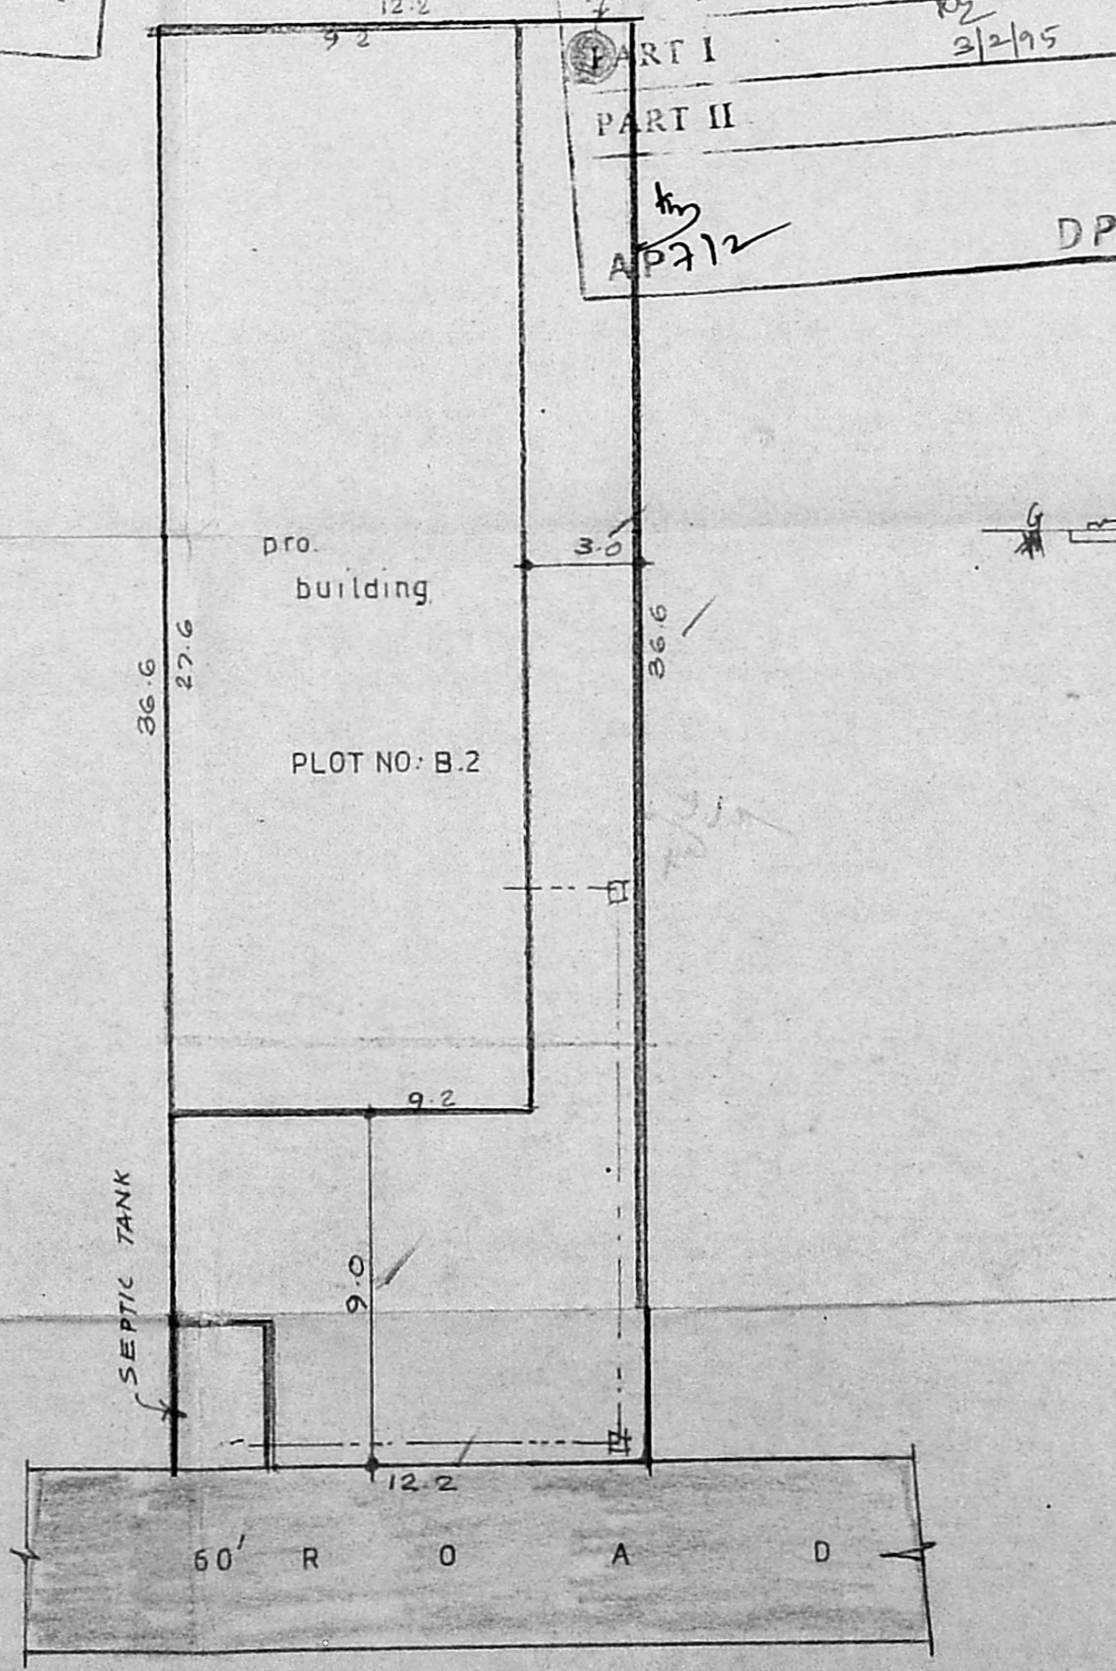

SITE PLAN SCALE 1:200

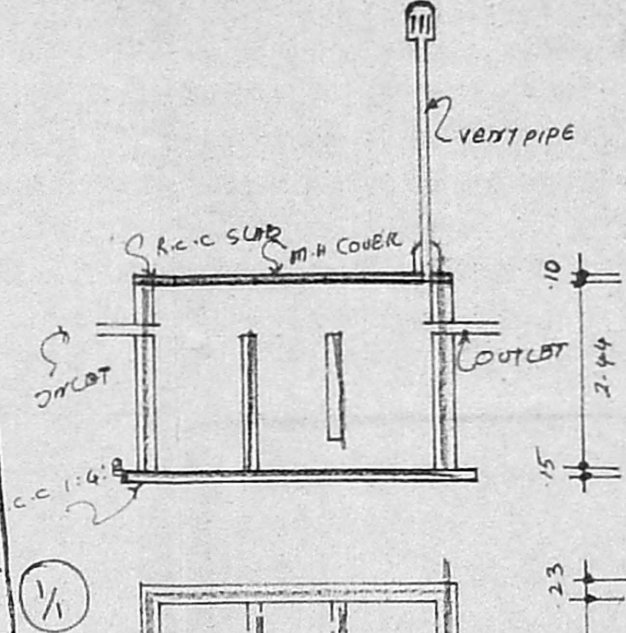

SEPTIC TANK DETAILS

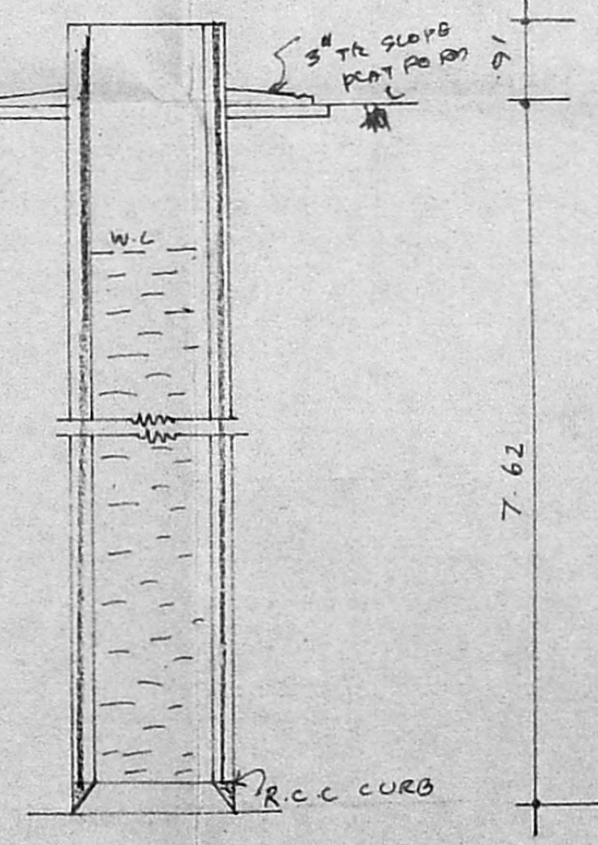

WELL DETAILS

JOINERIES

A.S. ROLLING SHUTTER	3.66 X 3.05
B.51 - DO -	2.24 X 3.05
C.G. COLLAPSIBLE GATE	2.13 X 2.24
D. DOOR	1.20 X 2.13
D1 - DO -	0.75 X 2.13
W WINDOW	1.83 X 1.52
V VENTILATOR	0.91 X 0.61

SPECIFICATION
 COLUMN FOR R.C.C. 1:1/2:3 IN 23 X 46
 R.C.C. ROOF SLAB 1:2:4 IN 10 TH.
 BARS WORKS IN C/M 1:5.
 W.C. CLOSETS ARE USED FOR THE TOILET.
 WOOD WORKS ARE GOOD QUALITY TEAK WOODS ARE USED.

SCALE: 1:100, 1:200 & 1:50

AREA

PLOT EXTENT	446.52 m ²
GROUND FLOOR	253.92 m ²
FIRST FLOOR	154.04 m ²
PLOT COVERAGE	56.86%
FLOOR SPACE INDEX	0.91

COLOUR

PROPOSED WORK	
BOUNDARY	
ROAD	
SEWER LINE	

OWNER SIGNATURE

G.S. KUMAR
 P.P. 441336
G.S. KUMAR, D.C.E.,
 CONSULTING ENGINEER
 Licensed Surveyor - Class - 10/241
 C. No. 111/11/11/11/11
 133 SOUTH STREET
 T. NAGAR MA. 605 001

LICENCED SURVEYOR