





**SCHEDULE OF JOINERY**

M D	MAIN DOOR	2440 X 2130 MM
R S	ROLLING SHUTTER	2130 X 2130 MM
D	DOOR	1830 X 2130 MM
D1	DOOR	1000 X 2130 MM
D2	DOOR	914 X 2130 MM
D3	DOOR	765 X 2130 MM
W	WINDOW	2440 X 1220 MM
W1	- DO -	1630 X 1220 MM
V	VENTILATOR	2440 X 762 MM
V1	- DO -	1000 X 762 MM
J	JALLI	1000 X MM WIDE
F/G	FRANK GLASS	1830 X 2130 MM

**AREA STATEMENT**

FIRST FLOOR BUILT-UP AREA	2156.00 M <sup>2</sup>
SECOND FLOOR BUILT-UP AREA	2156.00 M <sup>2</sup>
<b>TOTAL</b>	<b>4312.00 M<sup>2</sup></b>

**NOTE**

- PROPOSED BUILDING
- ROAD

SCALE 1:100 Dt. 4-8-94  
DRG NO.

**TITLE**  
**PROPOSED ELECTRONIC INDUSTRIAL TOWER FOR TAMILNADU ELECTRONIC TOWER INDUSTRIAL CO OPERATIVE SOCIETY LTD**  
**SITE**  
 SNO-128 129 PE PALLAYAKKAM VILLAGE PERUNGUDI, CHENGLPET DISTRICT.

**OWNER**  
 N. KANNAN  
 CHIEF PROMOTER  
 TAMILNADU ELECTRONIC TOWER INDUSTRIAL CO-OPERATIVE SOCIETY.


**ARCHITECT**  
 SILAS JAYAKAR  
**JAYAKAR & ASSOCIATES**  
 20 FIRST MAIN ROAD GANDHINAGAR ADYAR MADRAS - 600 020 PH 414448  
 CLASS 1 LICENCED SURVEYOR NO 109 MCA 5902/80.

**PROPOSED ELECTRONIC INDUSTRIAL TOWER FOR TETICOPS**

**BLOCK**  
 1<sup>st</sup> & 2<sup>nd</sup> FLOOR PLAN. A

MMDA C.P. NO. 21/155  
 C.M. 20/22908/SY  
 Part I 21-210  
 Part II 21-210  
 D.P.

Planning Permit No. 4/PP/63-94/95  
**APPROVED**  
 SUBJECT TO THE CONDITIONS IN THIS OFFICE LETTER  
 No. 2/7715/95 Date 4-9-95  
 FOR MEMBER SECRETARY  
 MADRAS METROPOLITAN DEVELOPMENT AUTHORITY  
 MADRAS - 600 008.

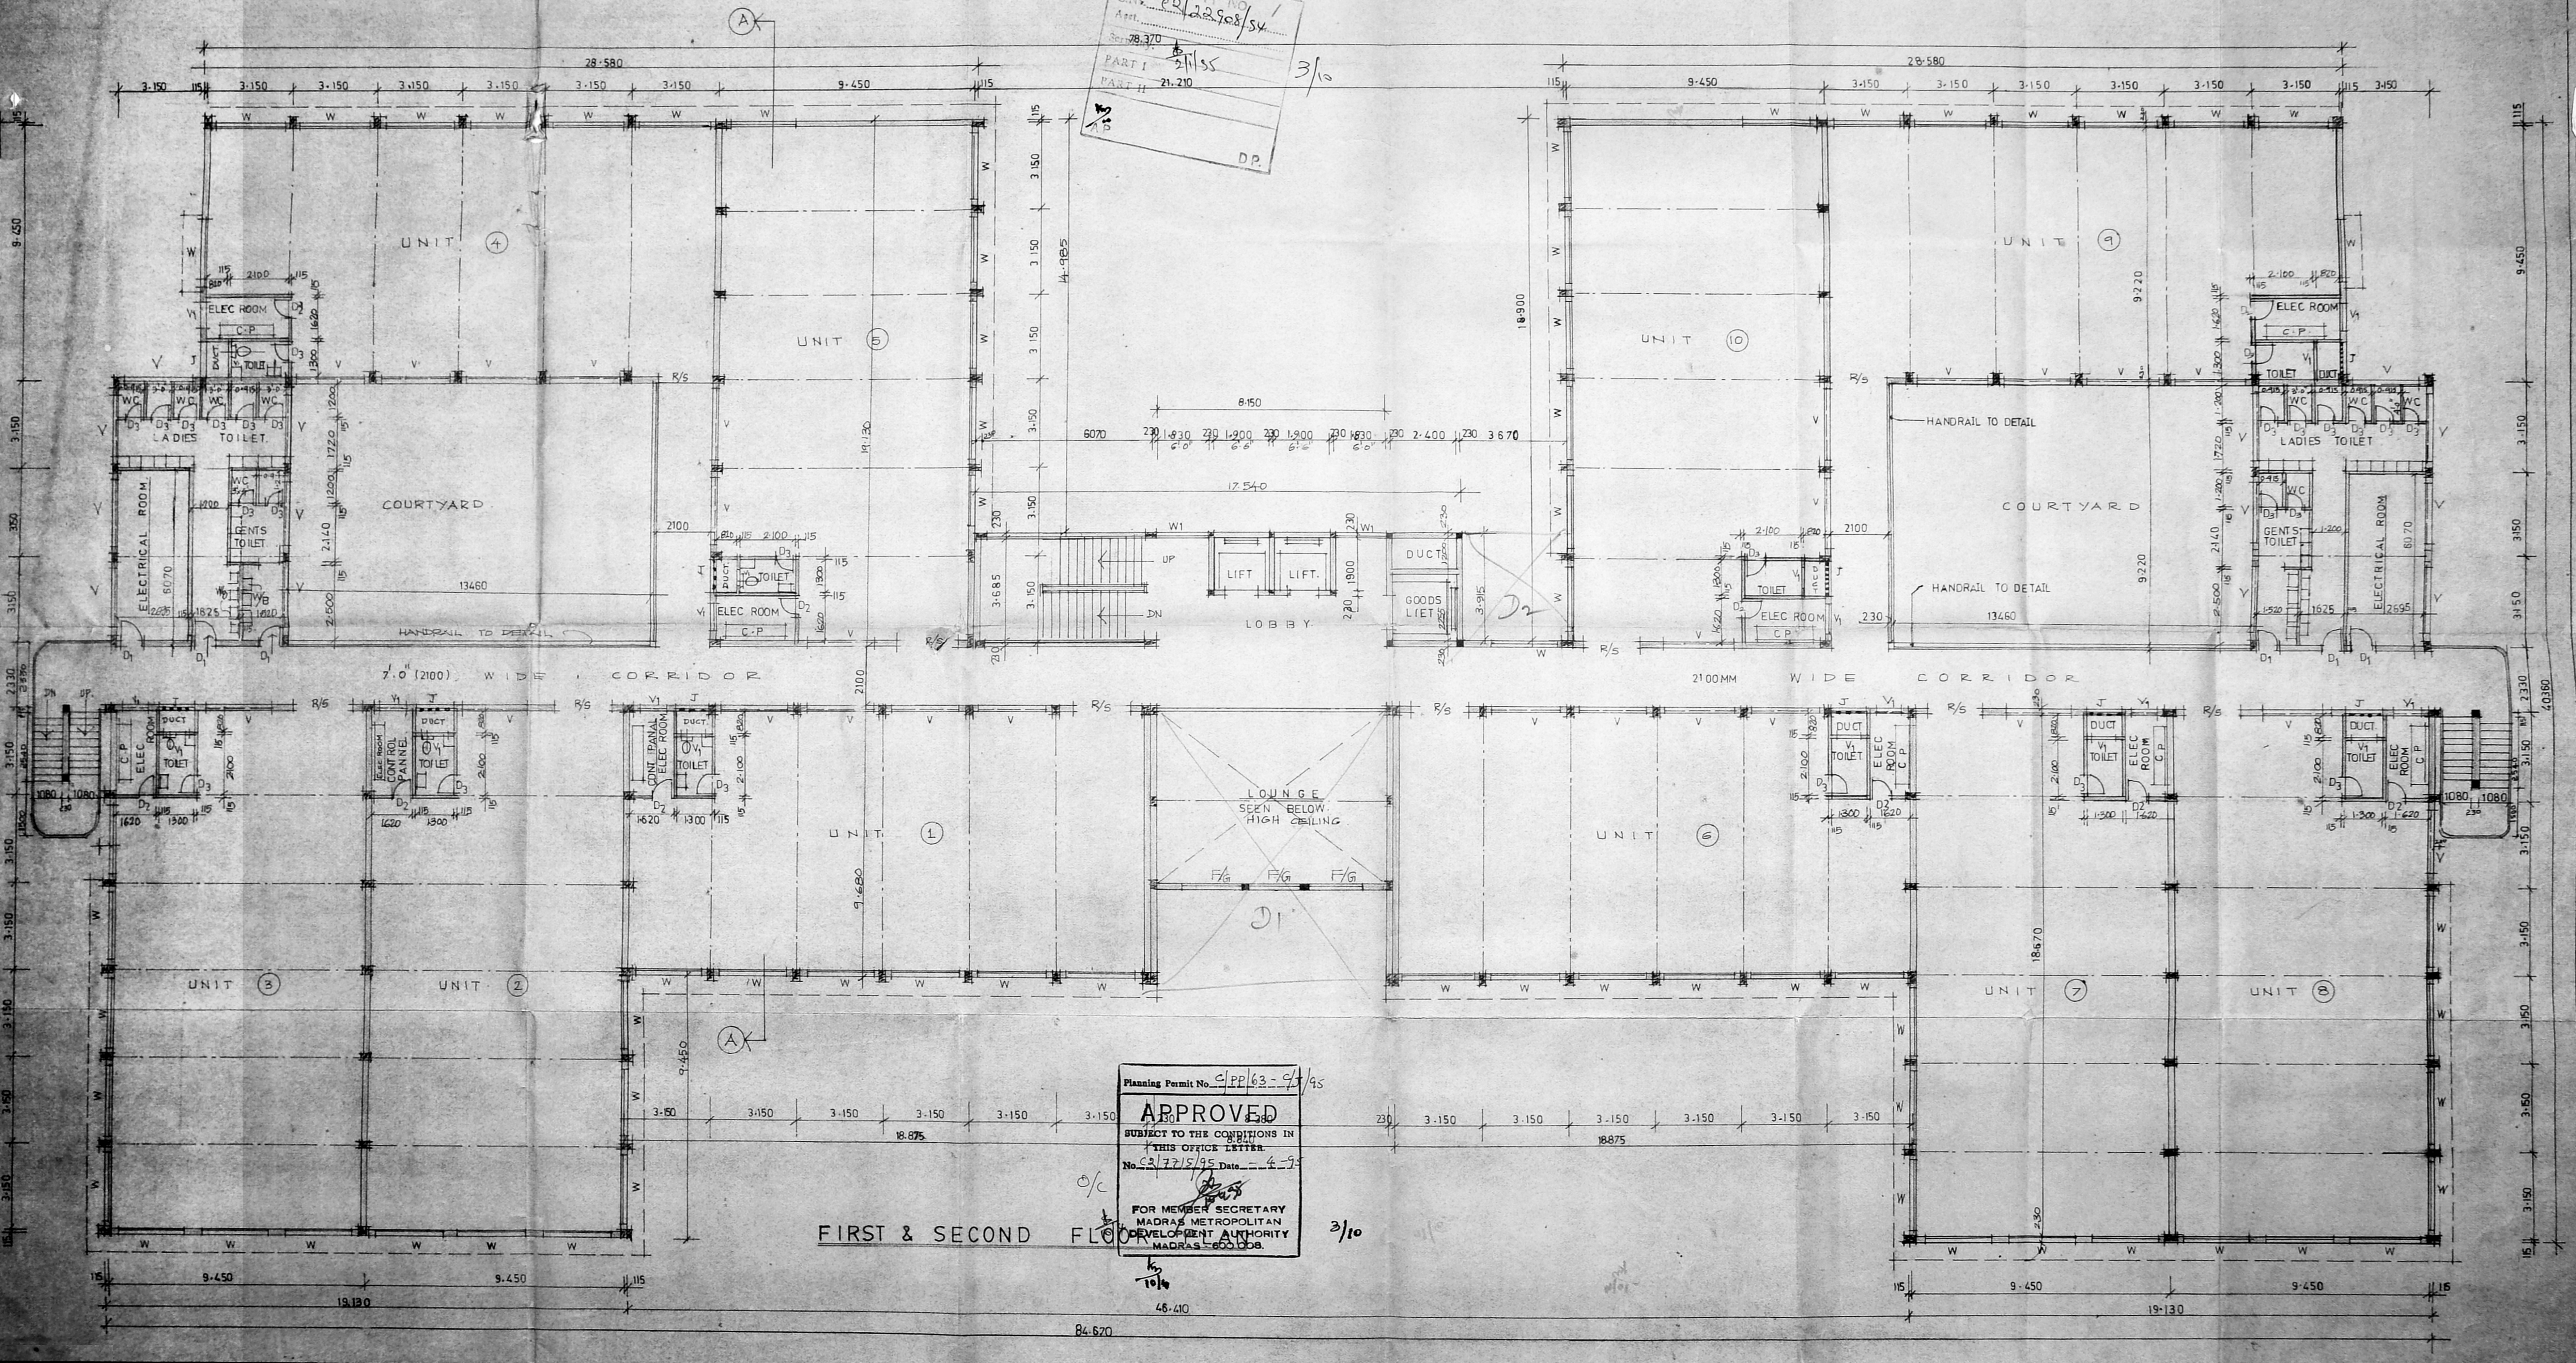
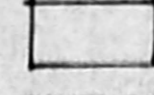


FIRST & SECOND FLOOR PLAN

84.620


SCHEDULE OF JOINERY		
M.D	MAIN DOOR	2440 X 2130 MM
R.S	ROLLING SHUTTER	2130 X 2130 MM
D	DOOR	830 X 2130 MM
D1	DOOR	1000 X 2130 MM
D2	DOOR	914 X 2130 MM
D3	DOOR	765 X 2130 MM
W.P	WIN POW	1830 X 1220 MM
W.V	WINDOW	2440 X 1220 MM
V	VENTILATOR	1000 X 762 MM
J	JAIL	1000MM WIDE

**AREA STATEMENT**  
 THIRD FLOOR BUILT-UP AREA 2239.75M<sup>2</sup>


**NOTE**  
 PROPOSED BUILDING  
 ROAD BOUNDARY  
 SCALE 1:100 D1 6-8-94  
 DRG NO:

**TITLE**  
 PROPOSED ELECTRONIC INDUSTRIAL TOWER FOR TAMILNADU ELECTRONIC TOWER INDUSTRIAL CO OPERATIVE SOCIETY LTD  
**SITE**  
 S.NO 128 129 PL PALLAVAKKAM VILLAGE PERUNGUDI CHENGLEPUT DISTRICT.

**OWNER**  
 N. KANNAN  
 CHIEF PROMOTER  
 TAMILNADU ELECTRONIC TOWER INDUSTRIAL CO-OPERATIVE SOCIETY.

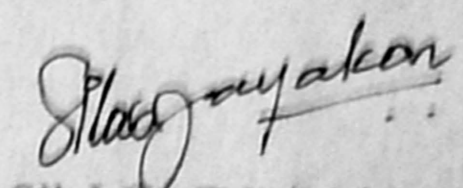**ARCHITECT**  
  
 SILAS JAYAKAR  
 JAYAKAR & ASSOCIATES  
 20 FIRST MAIN ROAD GANDHINAGAR  
 ADYAR MADRAS-600020 PH 414448  
 CLASS 1 LICENSED SURVAYOR NO 109  
 MCA 5902/80

**PROPOSED ELECTRONIC INDUSTRIAL TOWER FOR TETICOPS**  
 THIRD FLOOR PLAN  
 BLOCK A

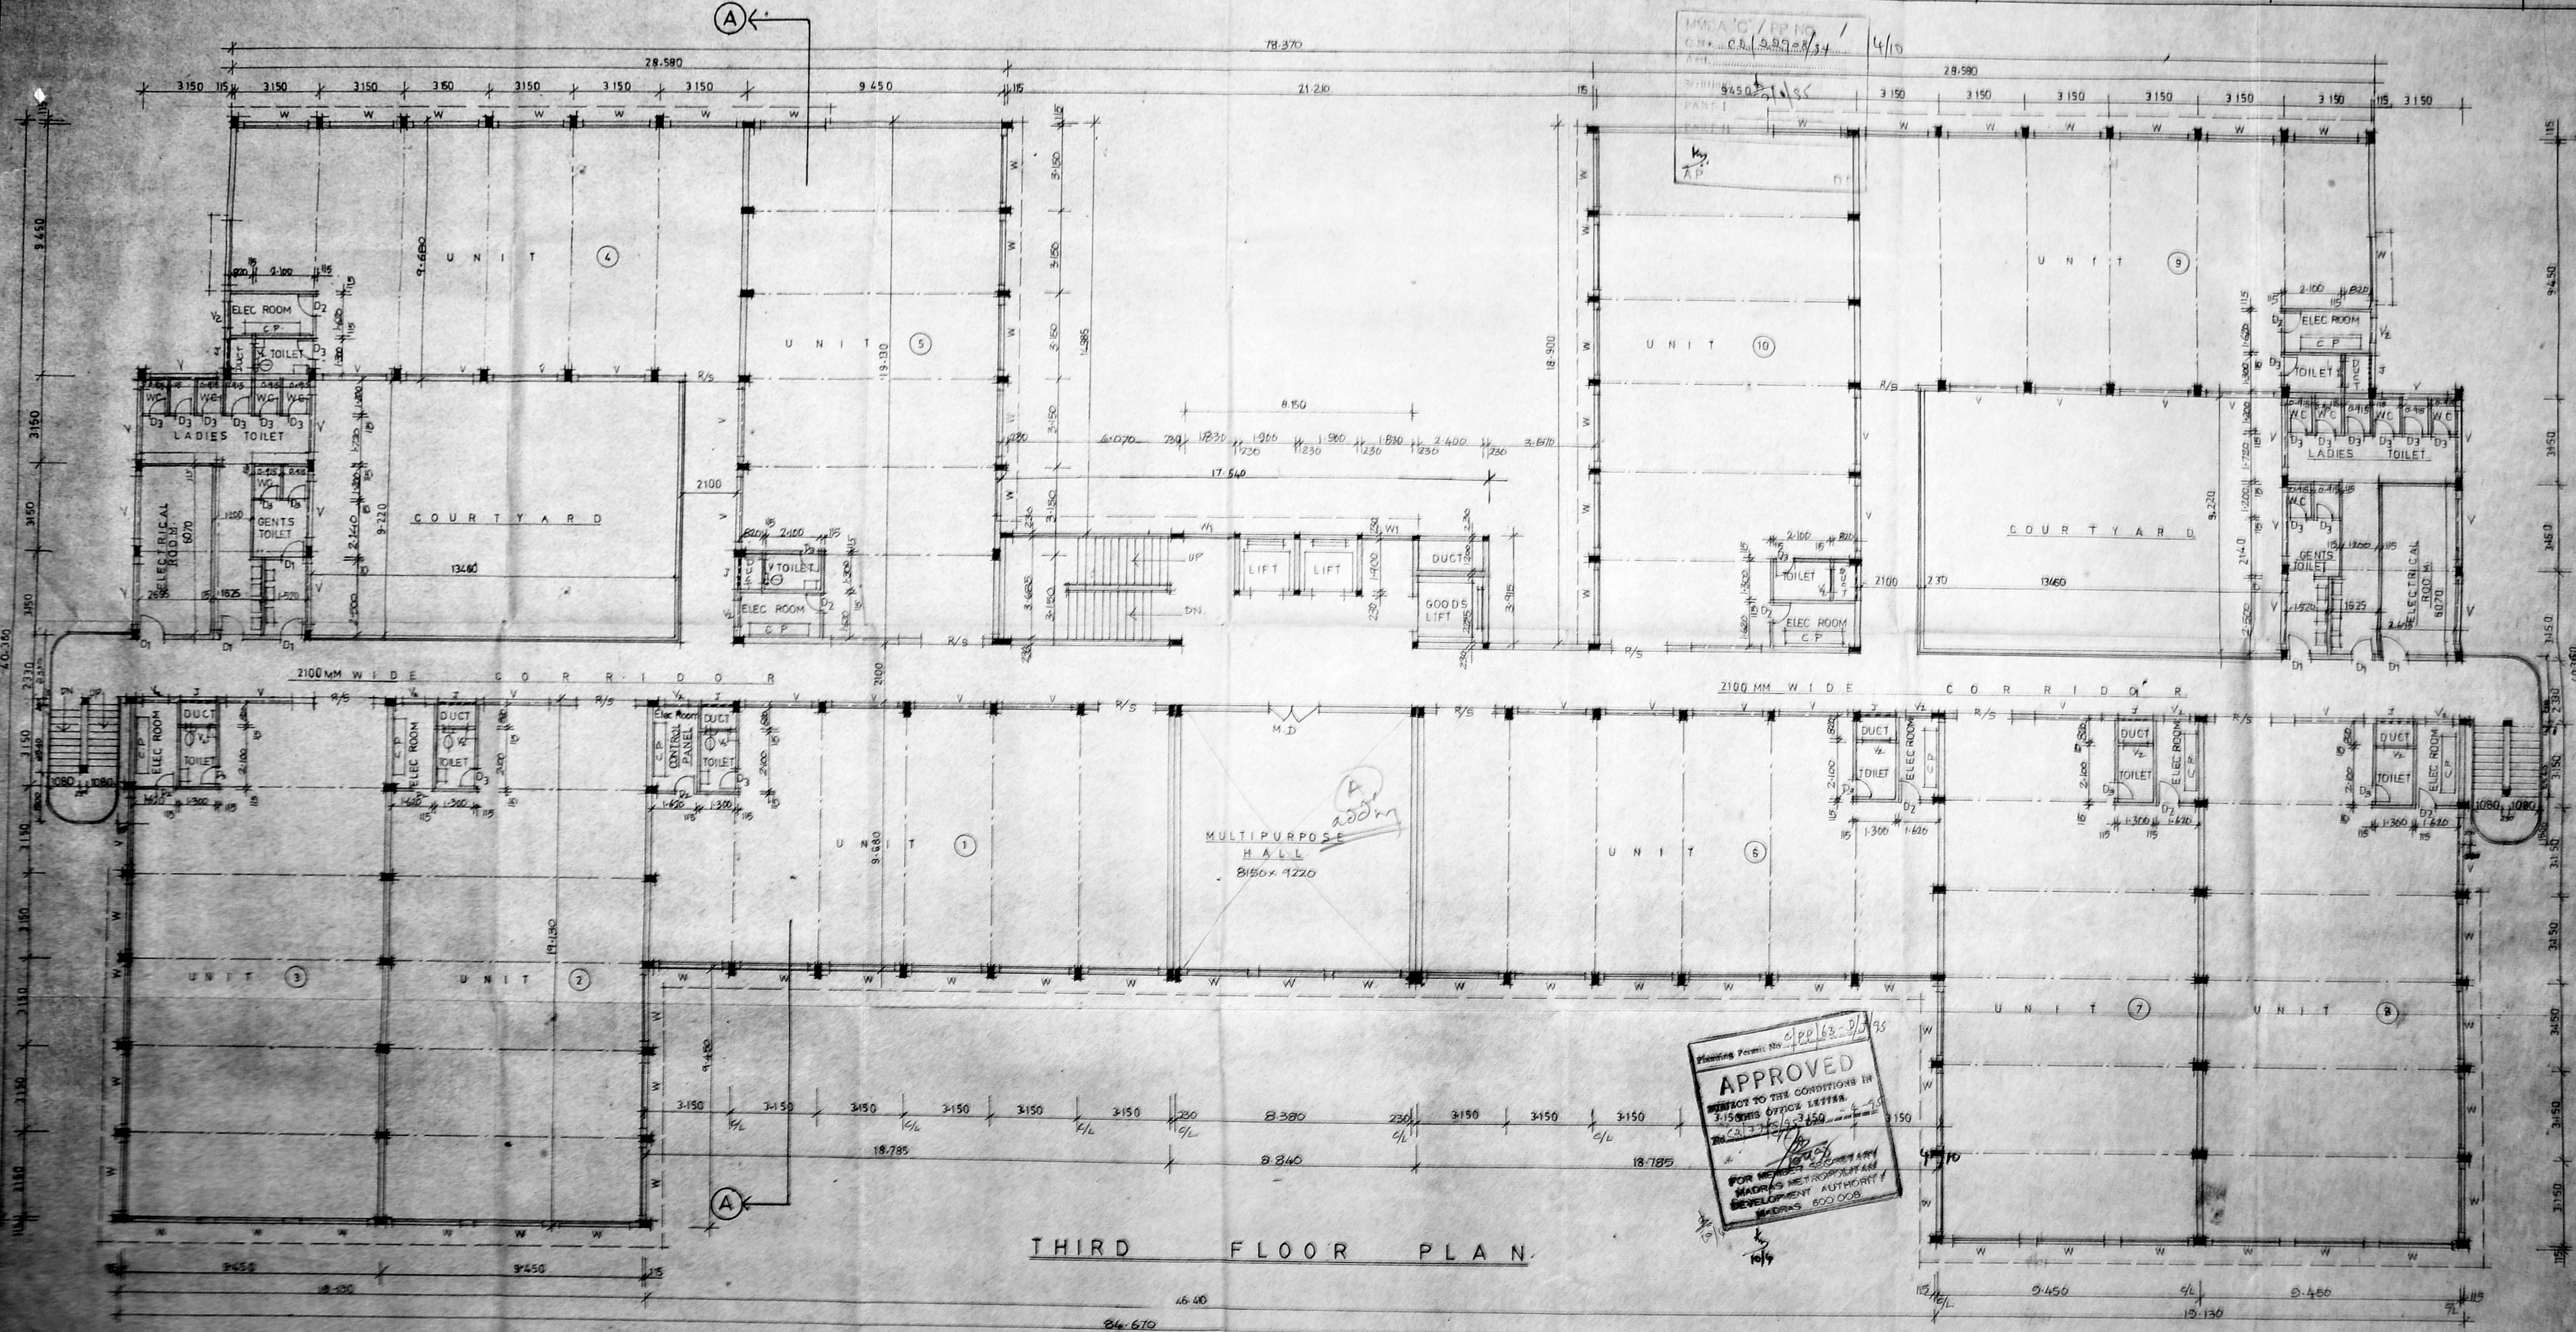

APPROVED  
 SUBJECT TO THE CONDITIONS IN  
 3.15 OFFICE LETTER  
 NO. 317/95-3150-4-95  
 FOR MEMBER SECRETARY  
 MADRAS METROPOLITAN  
 DEVELOPMENT AUTHORITY  
 MADRAS 600 008

THIRD FLOOR PLAN



SCHEDULE OF JOINERY		
M.D	MAIN DOOR	2440 x 2130 MM
R.S	ROLLING SHUTTER	2130 x 2130 MM
D	DOOR	1830 x 2130 MM
D1	DOOR	914 x 2130 MM
D2	DOOR	762 x 2130 MM
W	WINDOW	2440 x 1220 MM
V	VENTILATOR	2440 x 762 MM
V1	-DO-	1000 x 762 MM
J	JALLI	1000MM

**AREA STATEMENT**

GROUND FLOOR BUILTUP AREA 1851.00M<sup>2</sup>

NON FSI AREA

1. ELECTRICAL ROOMS 2.675x6.070 M

2. GENERATOR ROOMS 1.620x3.035M

3. GENERATOR ROOM 3.9x3.67M

3. FIRE ESCAPE STAIRCASE 2.505x6.485M

4. DUCTS (10 NOS) 0.52x1.30x1.0

**NOTE**

— PROPOSED BUILDING

— ROAD

— BOUNDARY

SCALE 1:100 DATE

DRG NO.

**TITLE**

PROPOSED ELECTRONIC INDUSTRIAL TOWER FOR TAMILNADU ELECTRONIC TOWER INDUSTRIAL CO OPERATIVE SOCIETY LTD.

**SITE**

128 & 129 PT PALLAVAKKAM VILLAGE, PERUNGUDI CHENNAI DISTRICT.

**OWNER**

N. KANNAN  
CHIEF PROMOTOR  
TAMILNADU ELECTRONIC TOWER INDUSTRIAL CO-OPERATIVE SOCIETY.


**ARCHITECT**

SILAS JAYAKAR  
JAYAKAR & ASSOCIATES  
20, FIRST MAIN ROAD GANDHI NAGAR ADYAR, MADRAS 20. Ph: 414448  
CLASS 1 LICENSED SURVEYOR No:109 MCA 5902/80.

**PROPOSED ELECTRONIC INDUSTRIAL TOWER FOR TETICOPS.**

**BLOCK B**

**GROUND FLOOR PLAN**

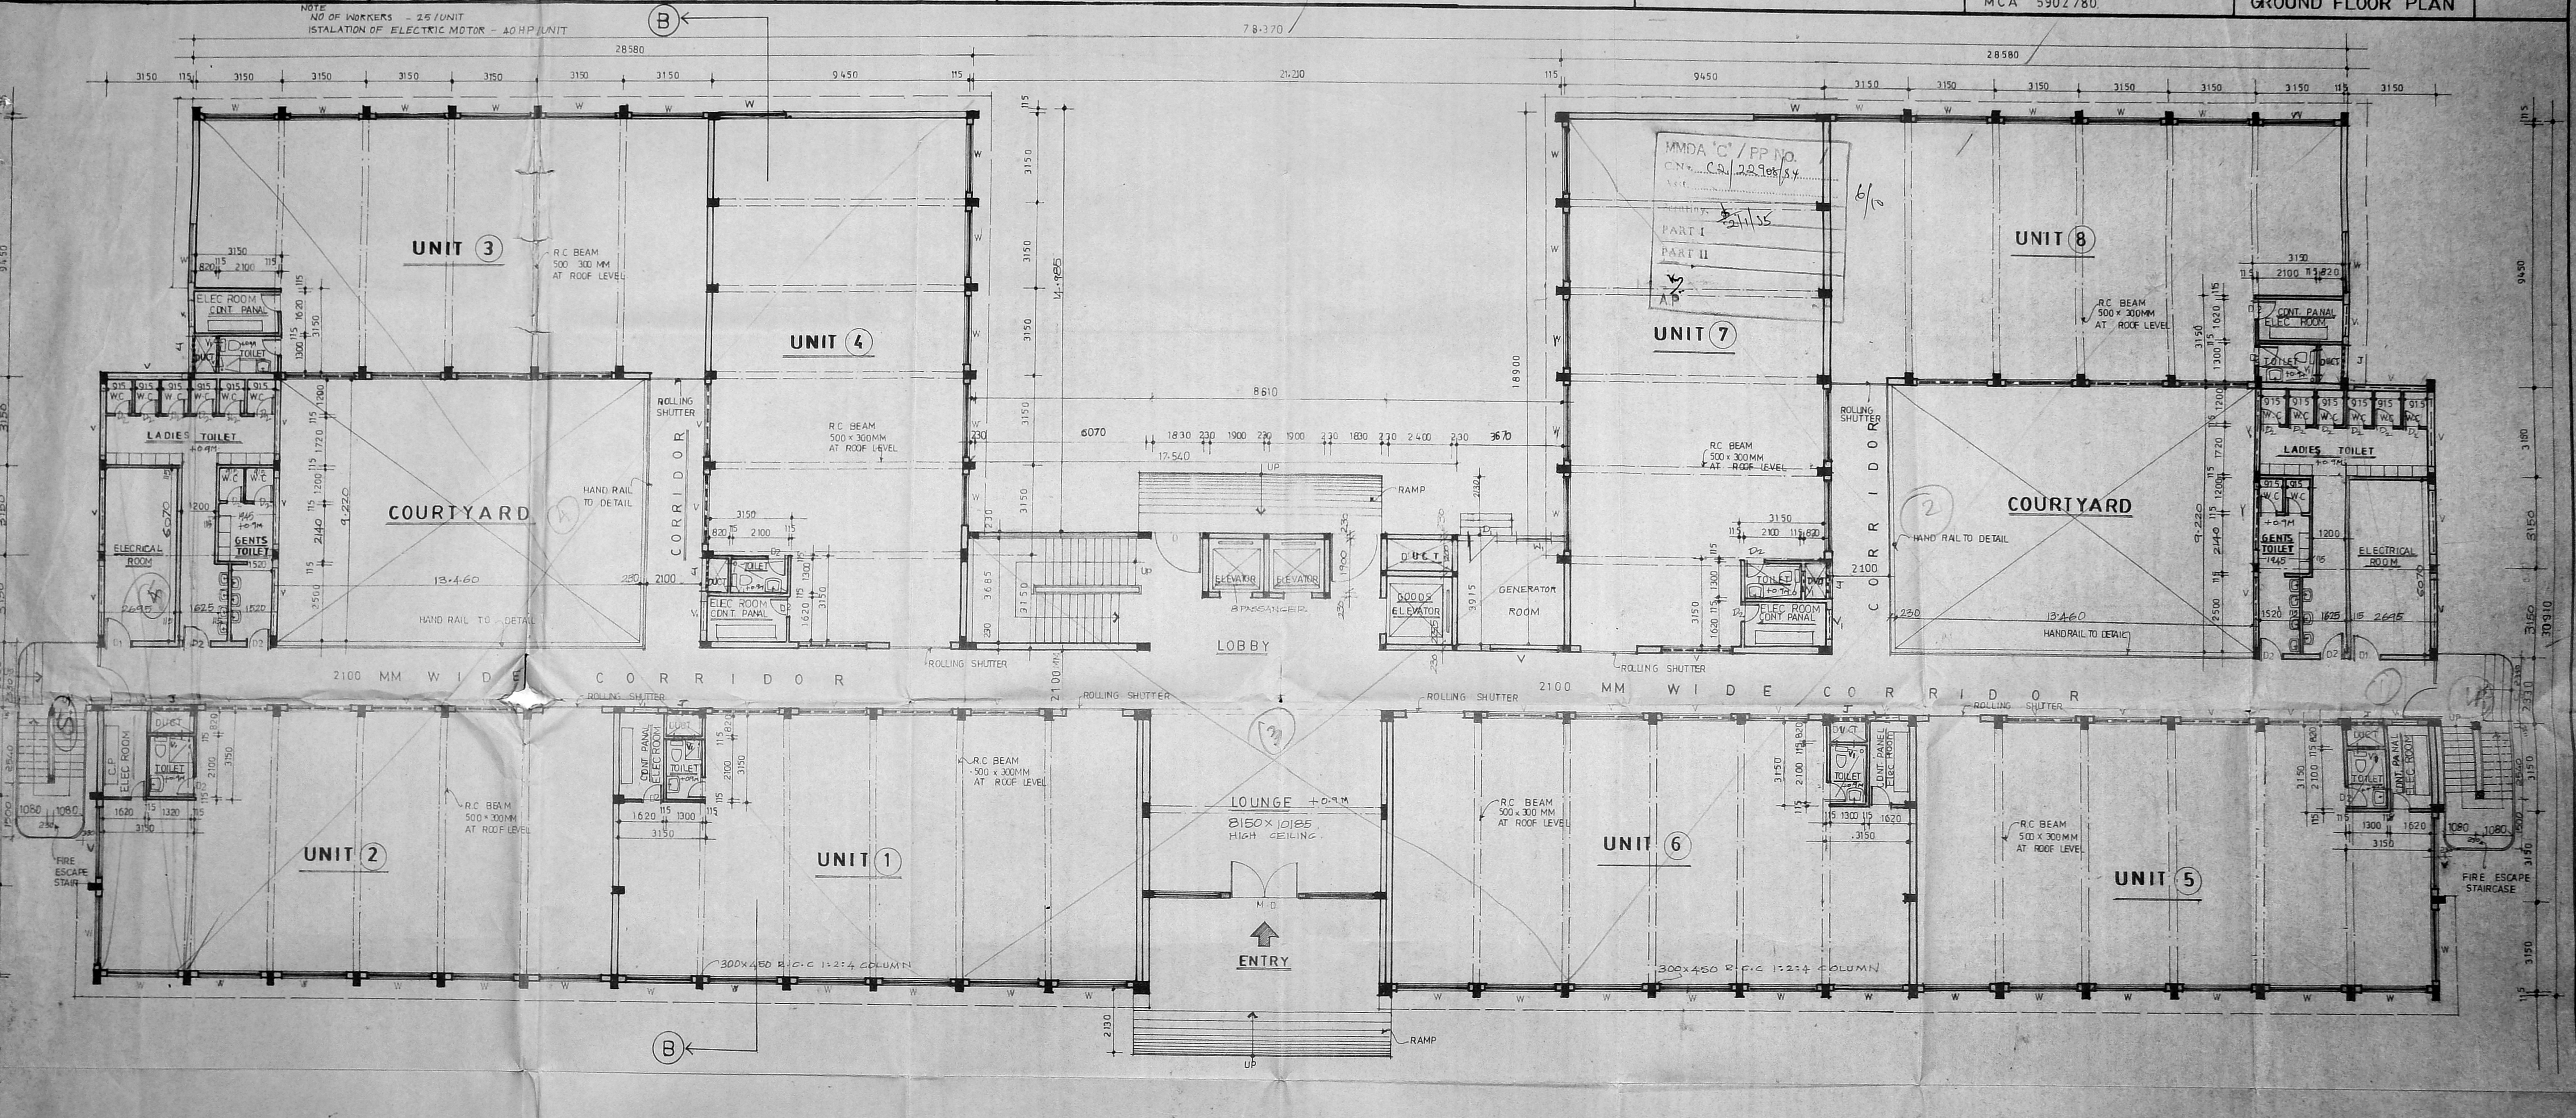

Planning Permit No. C/PP/63-F/D/58

**APPROVED**

SUBJECT TO THE CONDITIONS IN THIS OFFICE LETTER.

No. CA 7713/95 Date 4-95

FOR MEMBER SECRETARY  
MADRAS METROPOLITAN  
DEVELOPMENT AUTHORITY  
MADRAS - 600 008.

6/10

10/4

SCHEDULE OF JOINERY			
R.S	ROLLING SHUTTER	1830x2130 MM	
D1	DOOR	914 x 2130 MM	
D2	DOOR	762 x 2130 MM	
W	WINDOW	2440 x 1220 MM	
V	VENTILATOR	240 x 762 MM	
V2	DO	1000 x 762 MM	
V1	DO	1240 x 762 MM	
J	JALLI	1000MM WIDE	

AREA STATEMENT	
FIRST FLOOR BUILT-UP AREA	1795.00M <sup>2</sup>
SECOND FLOOR BUILT-UP AREA	1795.00M <sup>2</sup>
<b>TOTAL</b>	<b>3590.00M<sup>2</sup></b>

NOTE	
	PROPOSED BUILDING
	ROAD
	BOUNDARY
SCALE 1:100	DATE
DRG NO	

**TITLE**  
**PROPOSED ELECTRONIC INDUSTRIAL TOWER FOR TAMILNADU ELECTRONIC TOWER INDUSTRIAL CO OPERATIVE SOCIETY LTD.**

**SITE**  
 128 PT 129 PT PALLAVAKKAM VILLAGE PERUNGUDI  
 CHENGLPUT DISTRICT


**OWNER**  
 N. KANNAN  
 CHIEF PROMOTORS  
 TAMILNADU ELECTRONIC TOWER  
 INDUSTRIAL CO-OPERATIVE SOCIETY

**ARCHITECT**  
 SILAS JAYAKAR  
**JAYAKAR & ASSOCIATES.**  
 20, FIRST MAIN ROAD, GANDHI NAGAR,  
 ADYAR MADRAS 20. Ph. 414448  
 CLASS 1 LICENSED SURVEYOR No. 109.  
 MCA 5902 / 80.

**PROPOSED ELECTRONIC INDUSTRIAL TOWER FOR TETICOPS.**

**FIRST AND SECOND FLOOR PLAN.**

**BLOCK B**

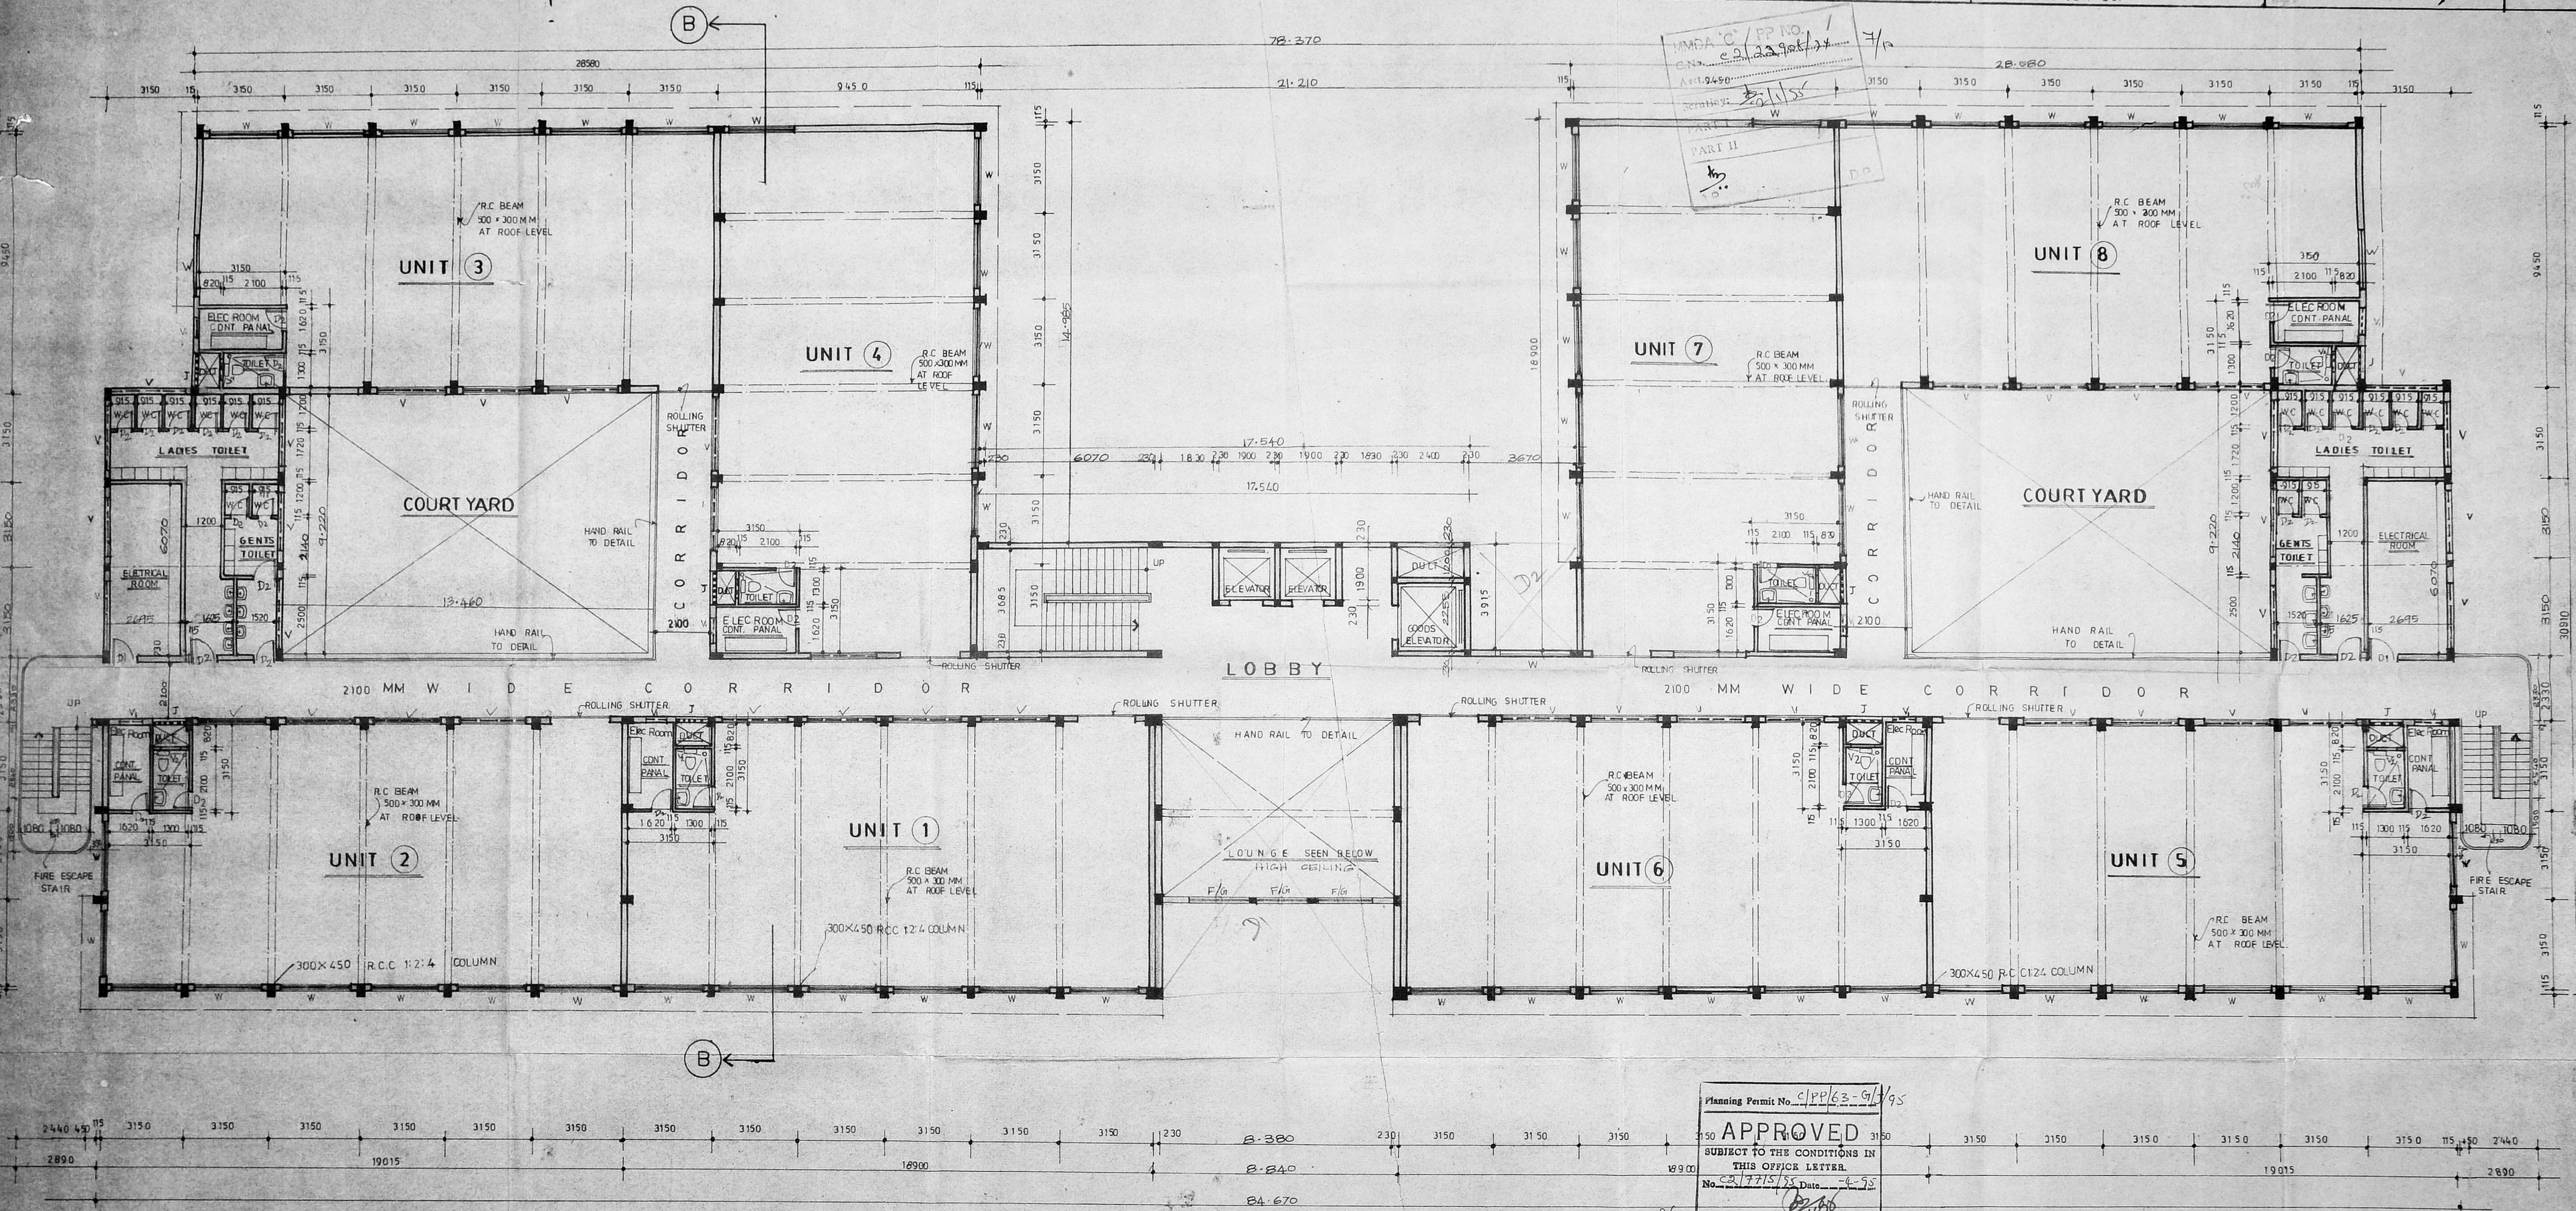

Planning Permit No. CP/63-G/795

**APPROVED**

SUBJECT TO THE CONDITIONS IN THIS OFFICE LETTER.

No. CP/7715/85 Date 4-75

FOR MEMBER SECRETARY  
 MADRAS METROPOLITAN  
 DEVELOPMENT AUTHORITY  
 MADRAS - 600 009.

**SCHEDULE OF JOINERY**

M.D	MAIN DOOR	1830 x 2130 MM
R.S	ROLLING SHUTTER	2130 x 2130 MM
D1	DOOR	914 x 2130 MM
D2	DOOR	762 x 2130 MM
W	WINDOW	2440 x 1280 MM
V	VENTILATOR	2440 x 762 MM
V1	- D O -	1000 x 762 MM

**AREA STATEMENT**

THIRD FLOOR BUILD-UP AREA - 1879.00M<sup>2</sup>

**NOTE**

- PROPOSED BUILDING
  - ROAD
  - BOUNDARY
- SCALE: 1:100      DATE: \_\_\_\_\_  
DRG NO: \_\_\_\_\_

**TITLE**

PROPOSED ELECTRONIC INDUSTRIAL TOWER FOR  
TAMILNADU ELECTRONIC TOWER INDUSTRIAL  
CO OPERATIVE SOCIETY LTD.

**SITE**

128 PT 129 PT PALLAVAKKAM VILLAGE PERUNGUDI  
CHENGLEPUT DISTRICT

**OWNER**

N. KANNAN,  
CHIEF PROMOTORS  
TAMILNADU ELECTRONIC TOWER  
INDUSTRIAL CO OPERATIVE SOCIETY


**ARCHITECT**

*Silas Jayakar*  
**SILAS JAYAKAR**  
JAYAKAR & ASSOCIATES  
20, FIRST MAIN ROAD, GANDHI NAGAR  
ADYAR, MADRAS - 20. Ph: 414448  
CLASS 1 LICENSED SURVEYOR No. 109

PROPOSED ELECTRONIC  
INDUSTRIAL TOWER FOR  
TETICOPS.

**BLOCK**  
**B**

**THIRD FLOOR PLAN**

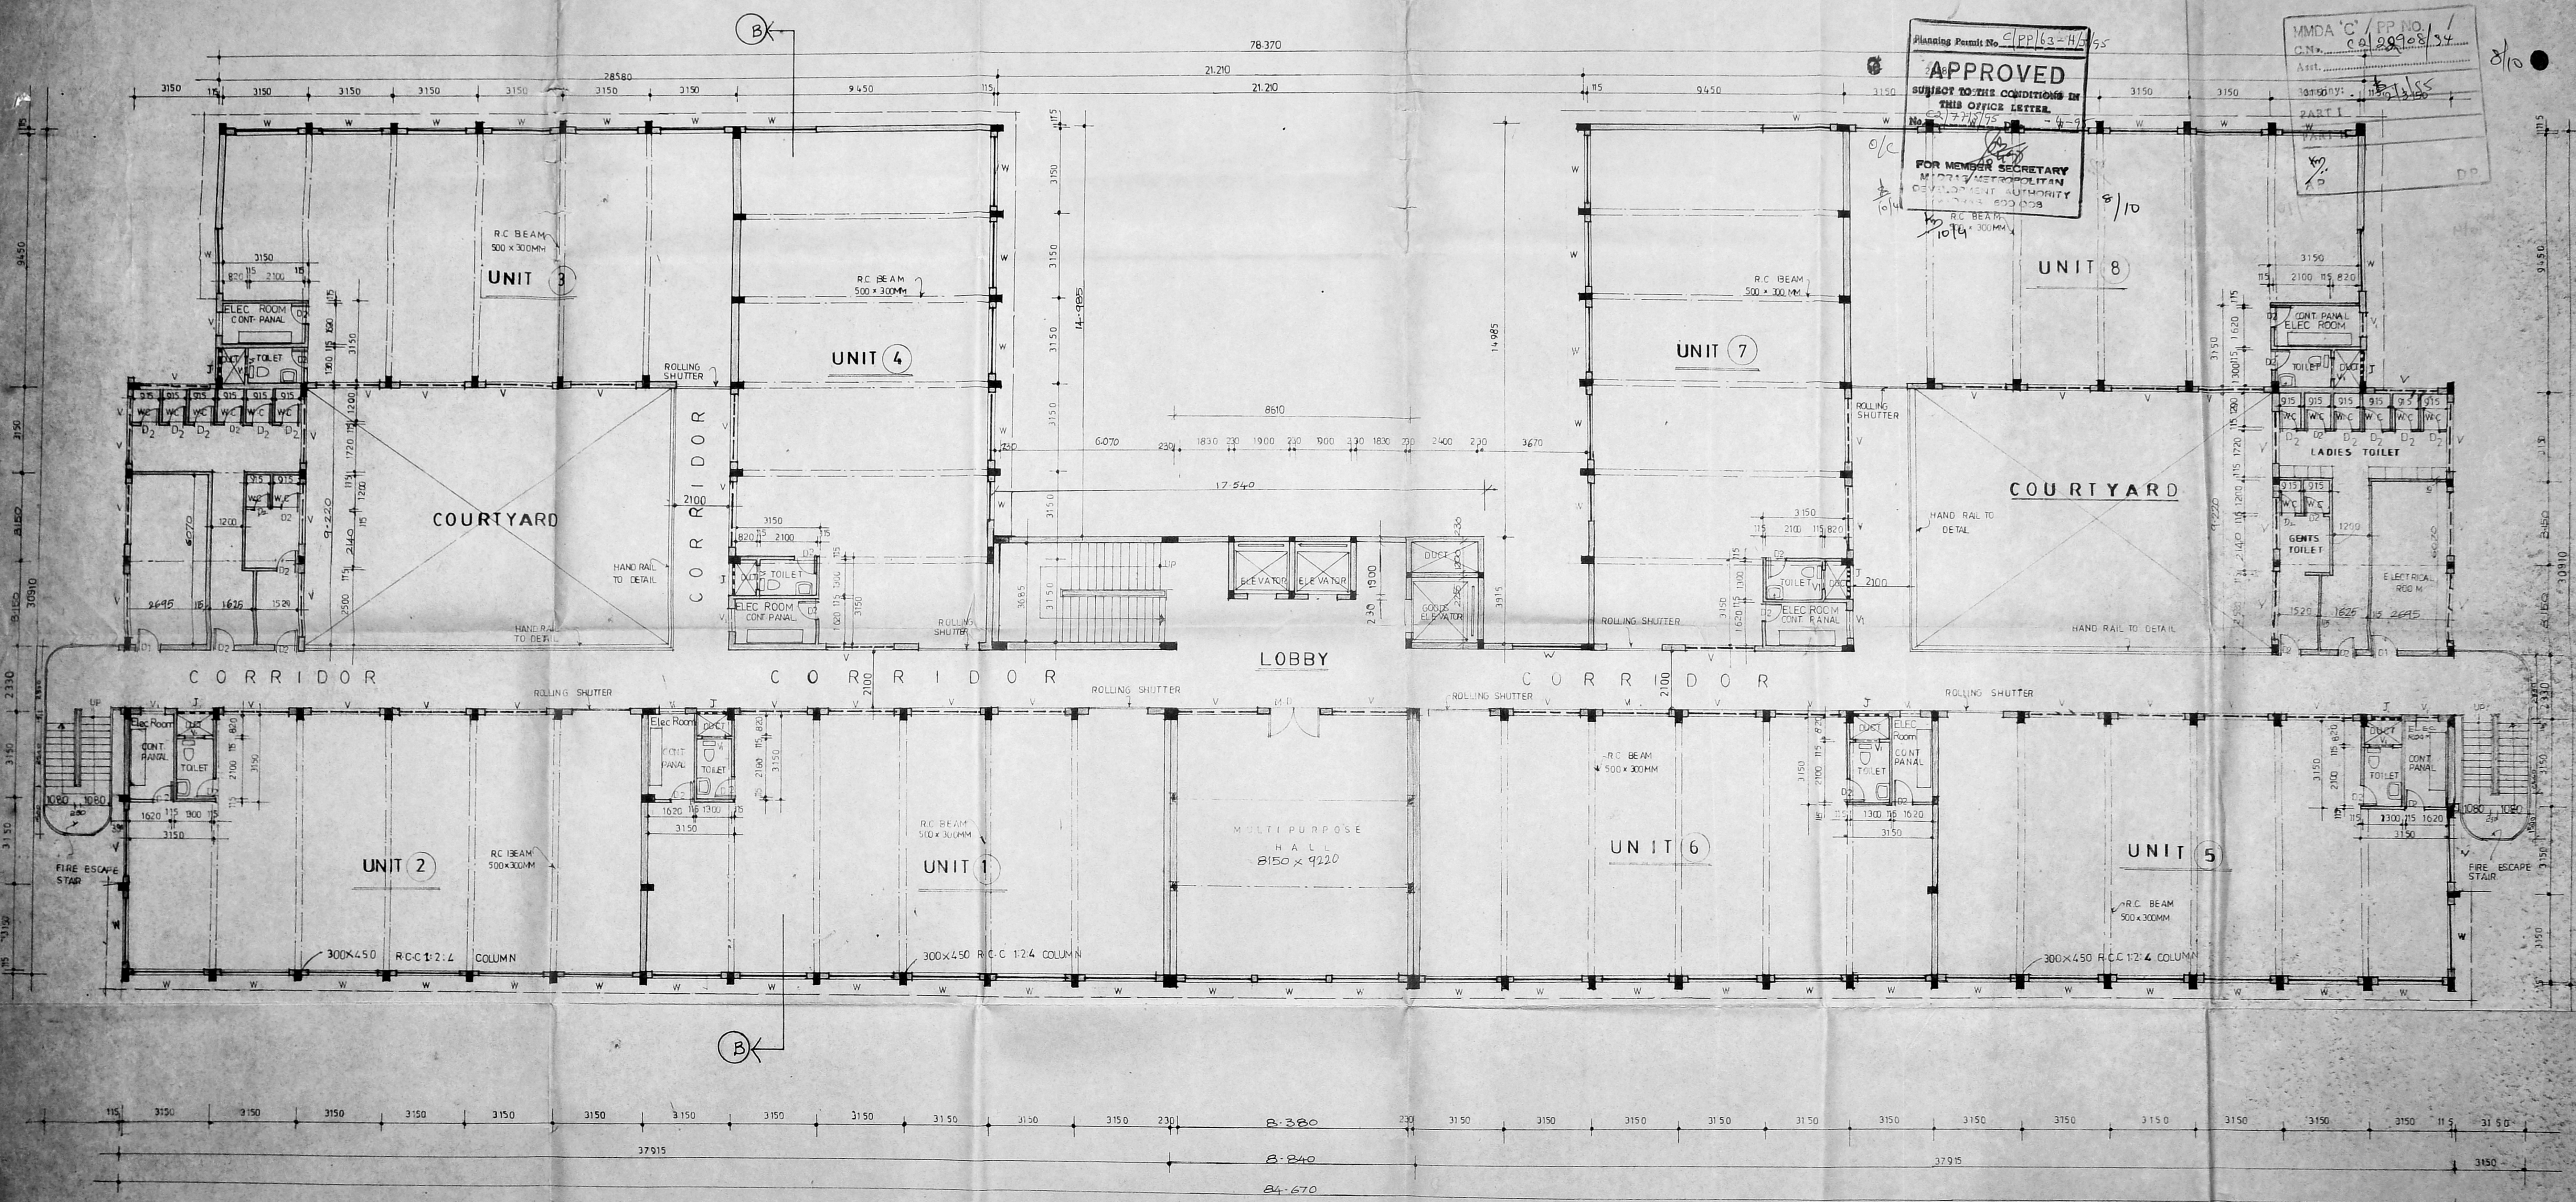





TITLE  
 PROPOSED ELECTRONIC INDUSTRIAL TOWER FOR TAMIL  
 NADU ELECTRONIC TOWER INDUSTRIAL CO-OPERATIVE  
 SOCIETY LTD.

OWNER  
*N. Kannan*  
 N. KANNAN  
 CHIEF PROMOTOR  
 TAMIL NADU ELECTRONIC TOWER  
 INDUSTRIAL CO-OPERATIVE  
 SOCIETY

ARCHITECT  
*Silab Jayakar*  
 SILAS JAYAKAR  
 JAYAKAR & ASSOCIATES  
 20, FIRST MAIN ROAD, GANDHI NAGAR,  
 ADYAR, MADRAS - 600 020.  
 CLASS 1 LICENSED SURVEYOR NO-109  
 M.C.A 5902/80

PROPOSED ELECTRONIC  
 INDUSTRIAL TOWER FOR  
 TETICOPS


ELEVATION & SECTION FOR  
 BLOCK-A & BLOCK B

SITE  
 128 & 129 PT. PALLAVAKKAM VILLAGE, PERUNGUDI,  
 CHENGLEPUT UDISTRICT.


SCALE-1:100  
 Planning Permit No. *CP/43-3/2/88-94*  
 DRG NO.

APPROVED  
 SUBJECT TO THE CONDITIONS IN  
 THIS OFFICE LETTER.  
 No. *C.A. 7215/95* Date: *4-93*  
 FOR MUNICIPAL SECRETARY  
 CHENGLEPUT


MMDA 'C' / PP NO.  
 C.N. *CA 10008/84*  
 Assn. *10/10*  
 Scrutiny: *10/10*  
 PART I  
 PART II  
 A.P.  
 D.P.

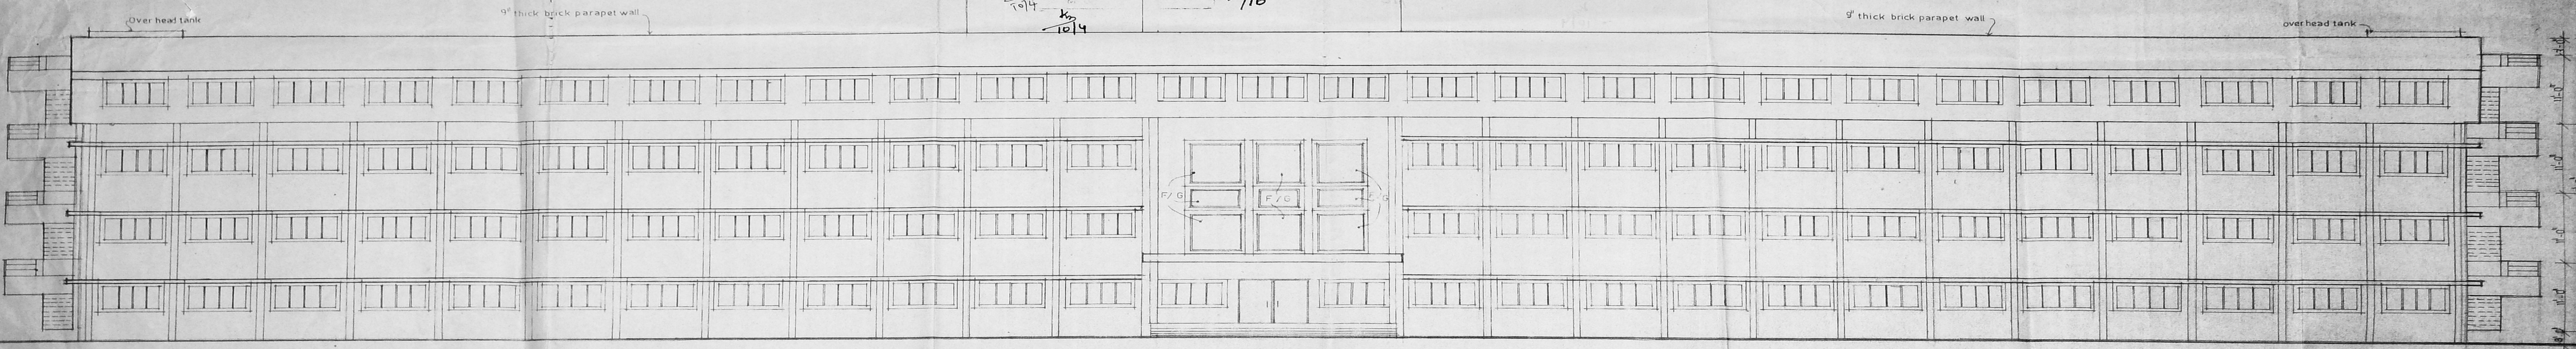


FRONT ELEVATION (BLOCK-B)

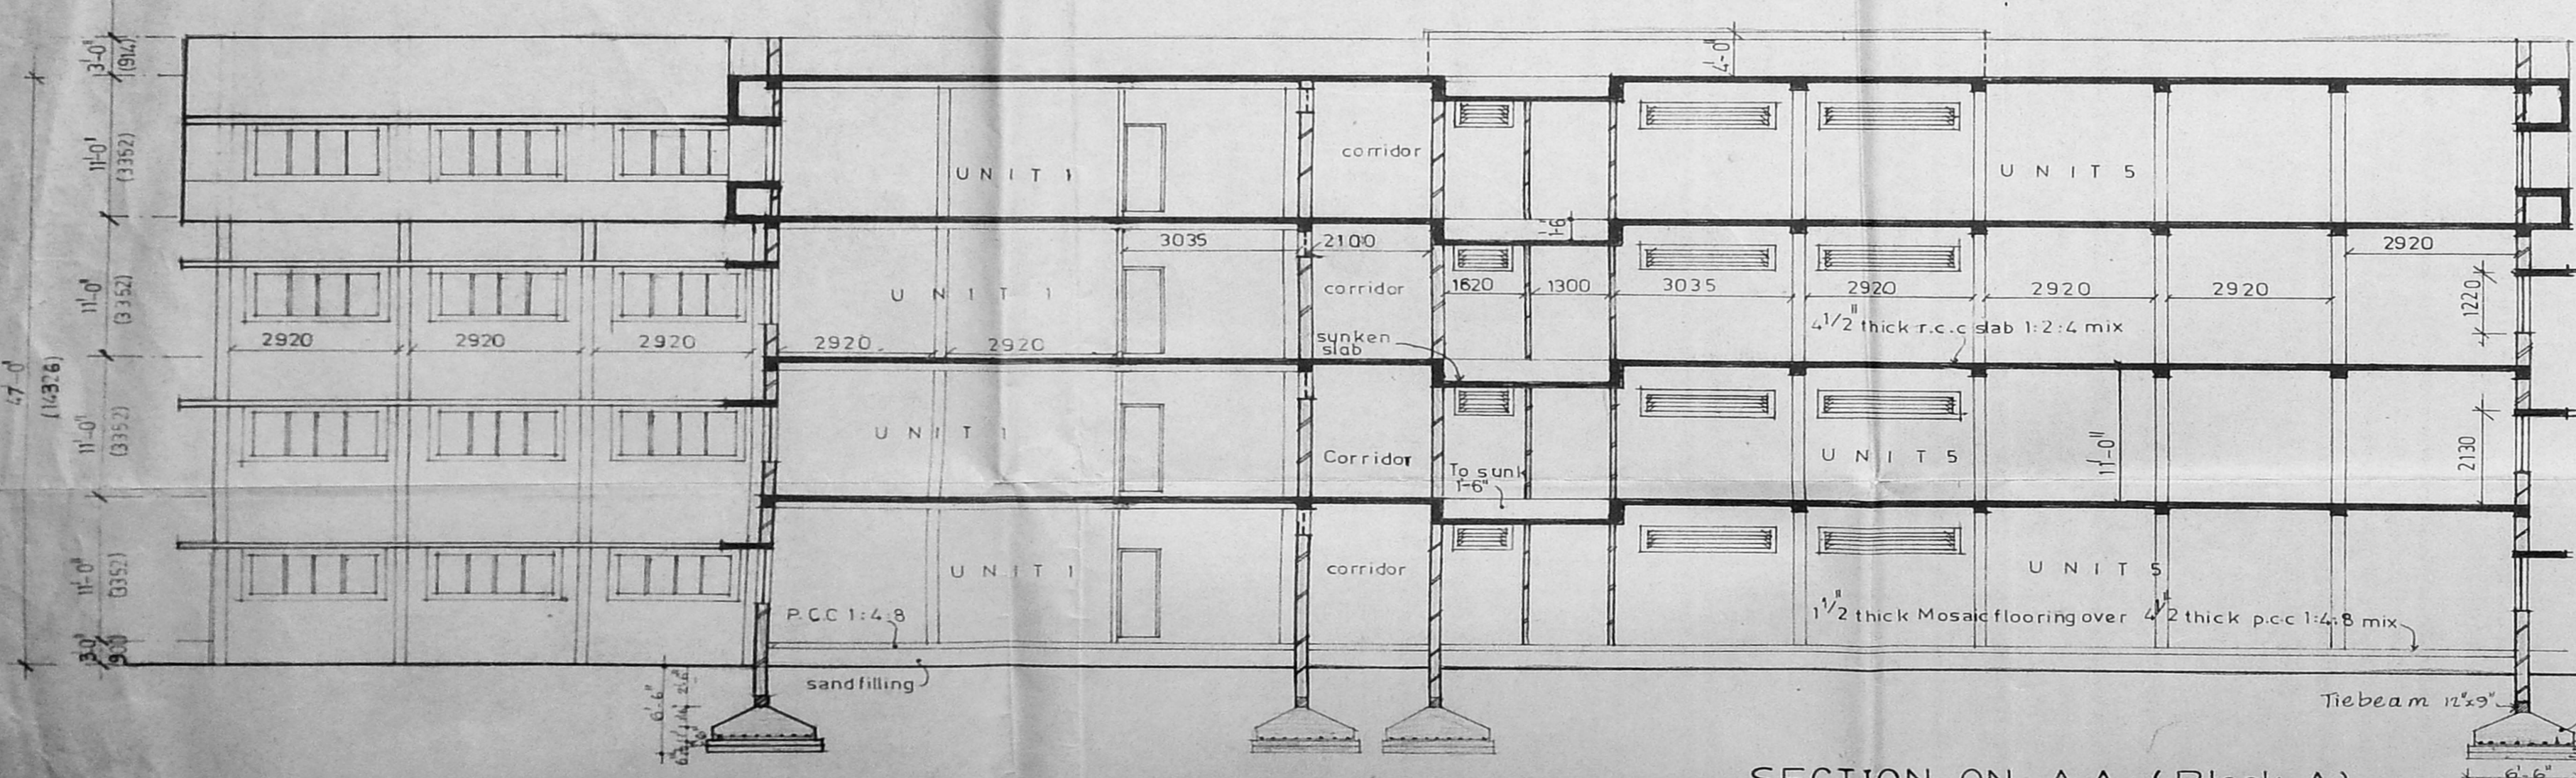

SECTION ON-AA (Block-A)

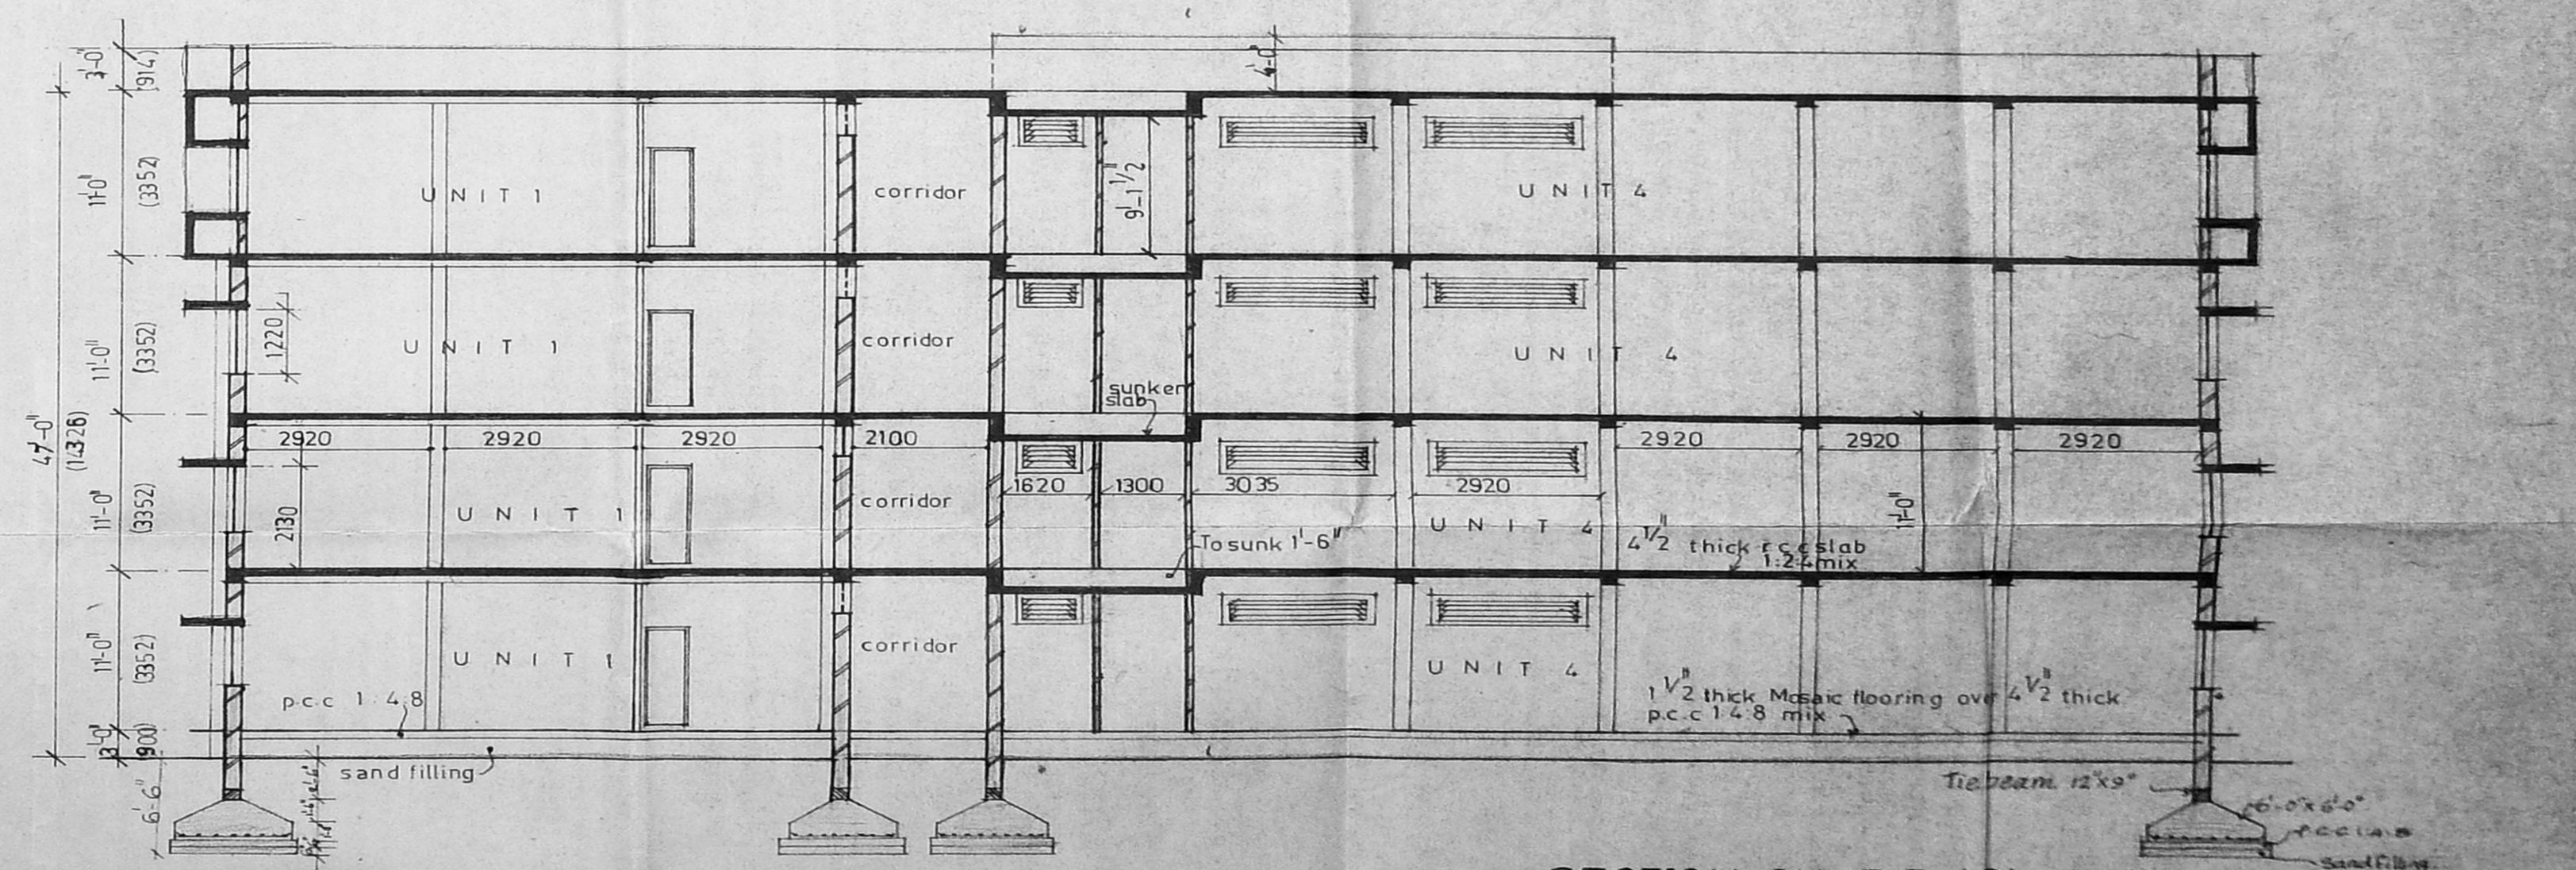

SECTION ON-BB (Block-B)

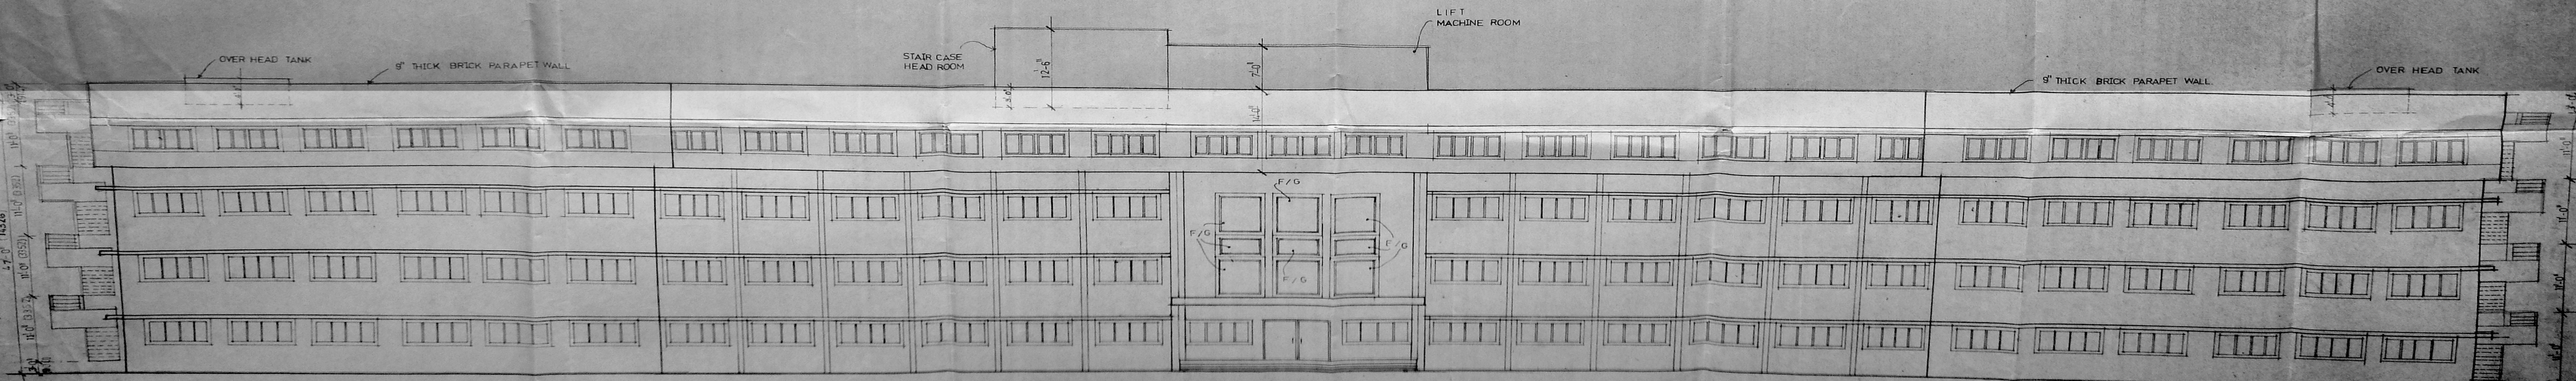

Front Elevation (Block-A)