



ELEVATION

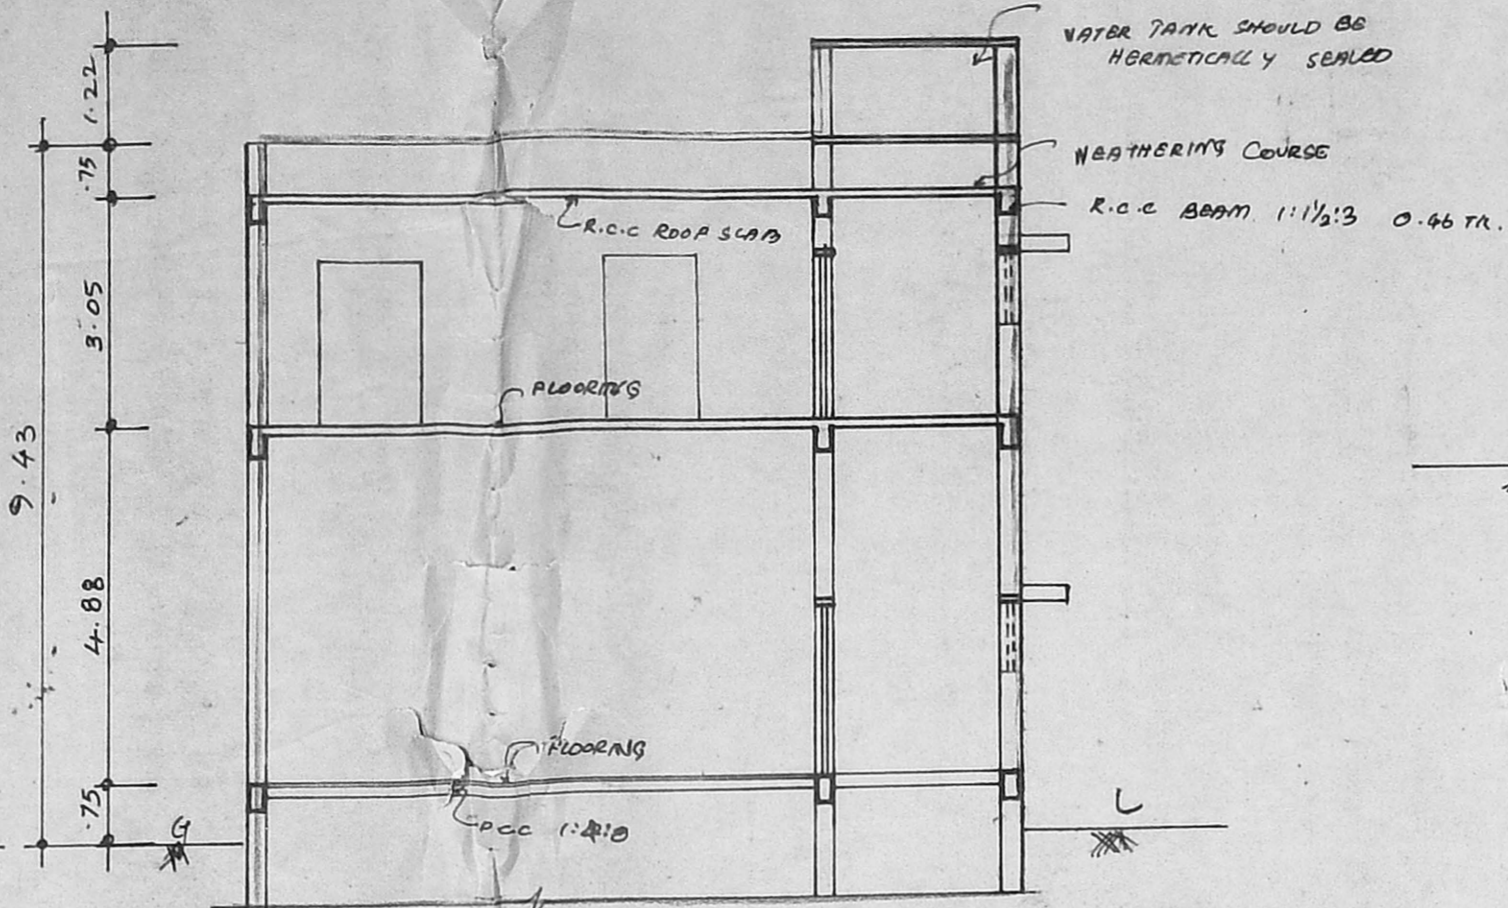


SECTION AA

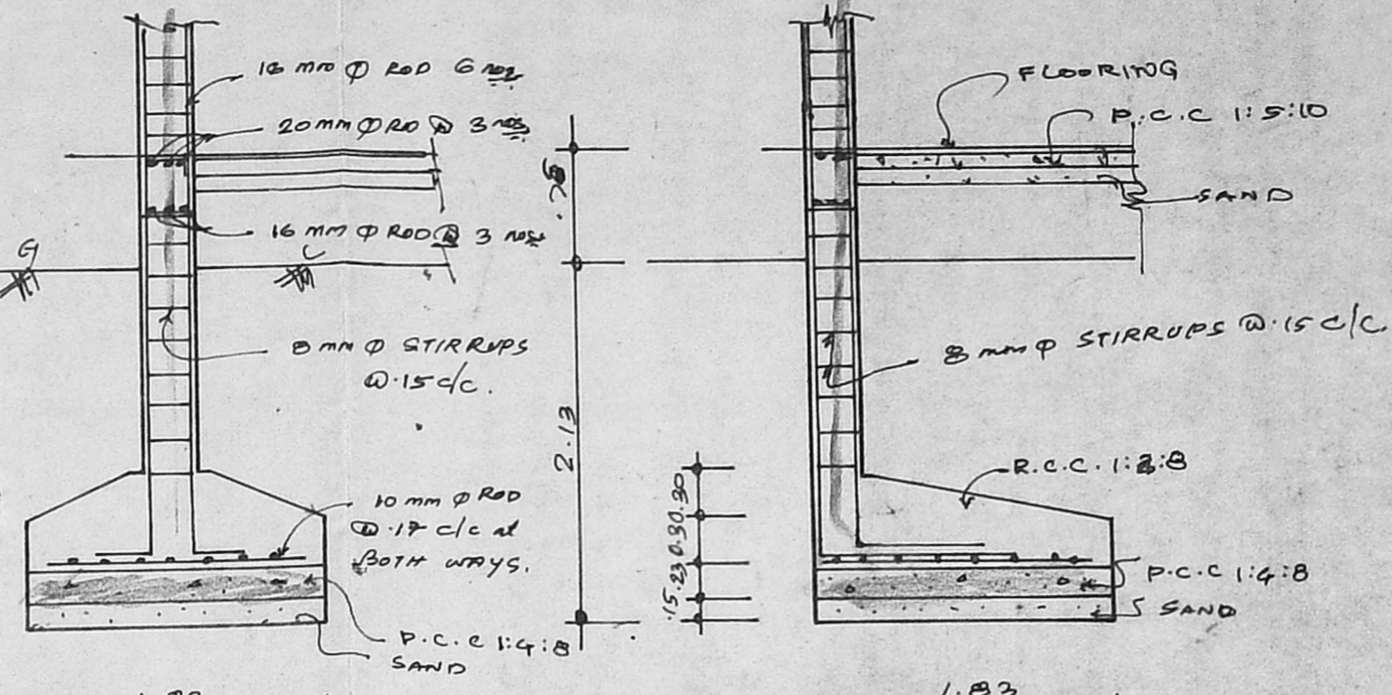


N.O.C - ISSUED
 FOUNDATION DETAILS
 FILE NO. M/15988/74
 DATED: 3.1.95
 LOTS NO. 5
 NO. 95
 e. R. Umial
 6/1/95
 FOR CHIEF EXECUTIVE OFFICER
 M.M.D.A., MADRAS 600 008.

Planning Permit No. C.P.P. 64/95
APPROVED
 SUBJECT TO THE CONDITIONS IN
 THIS OFFICE LETTER.
 No. C.2/338/95 Date: 4.9.95
 FOR MEMBER SECRETARY
 MADRAS METROPOLITAN
 DEVELOPMENT AUTHORITY
 MADRAS - 600 008.

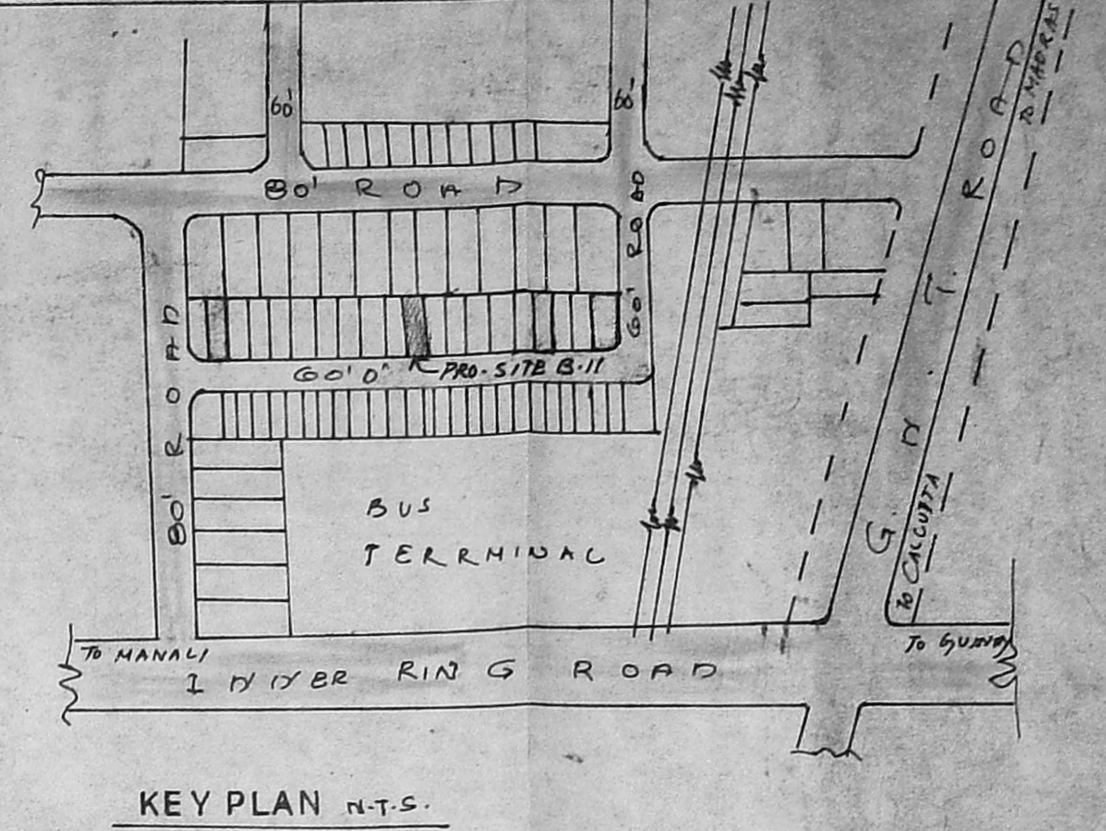


KEY PLAN N.T.S.


PLAN SHOWING PROPOSED
 CONSTRUCTION AT PLOT NO. B-11
 BUS & TRUCK TERMINALS
 IN S.No 793 Part,
 MADAVARAM, MADAVARAM VILL-
 AGE, CHENGAI M.G.R. DIST.

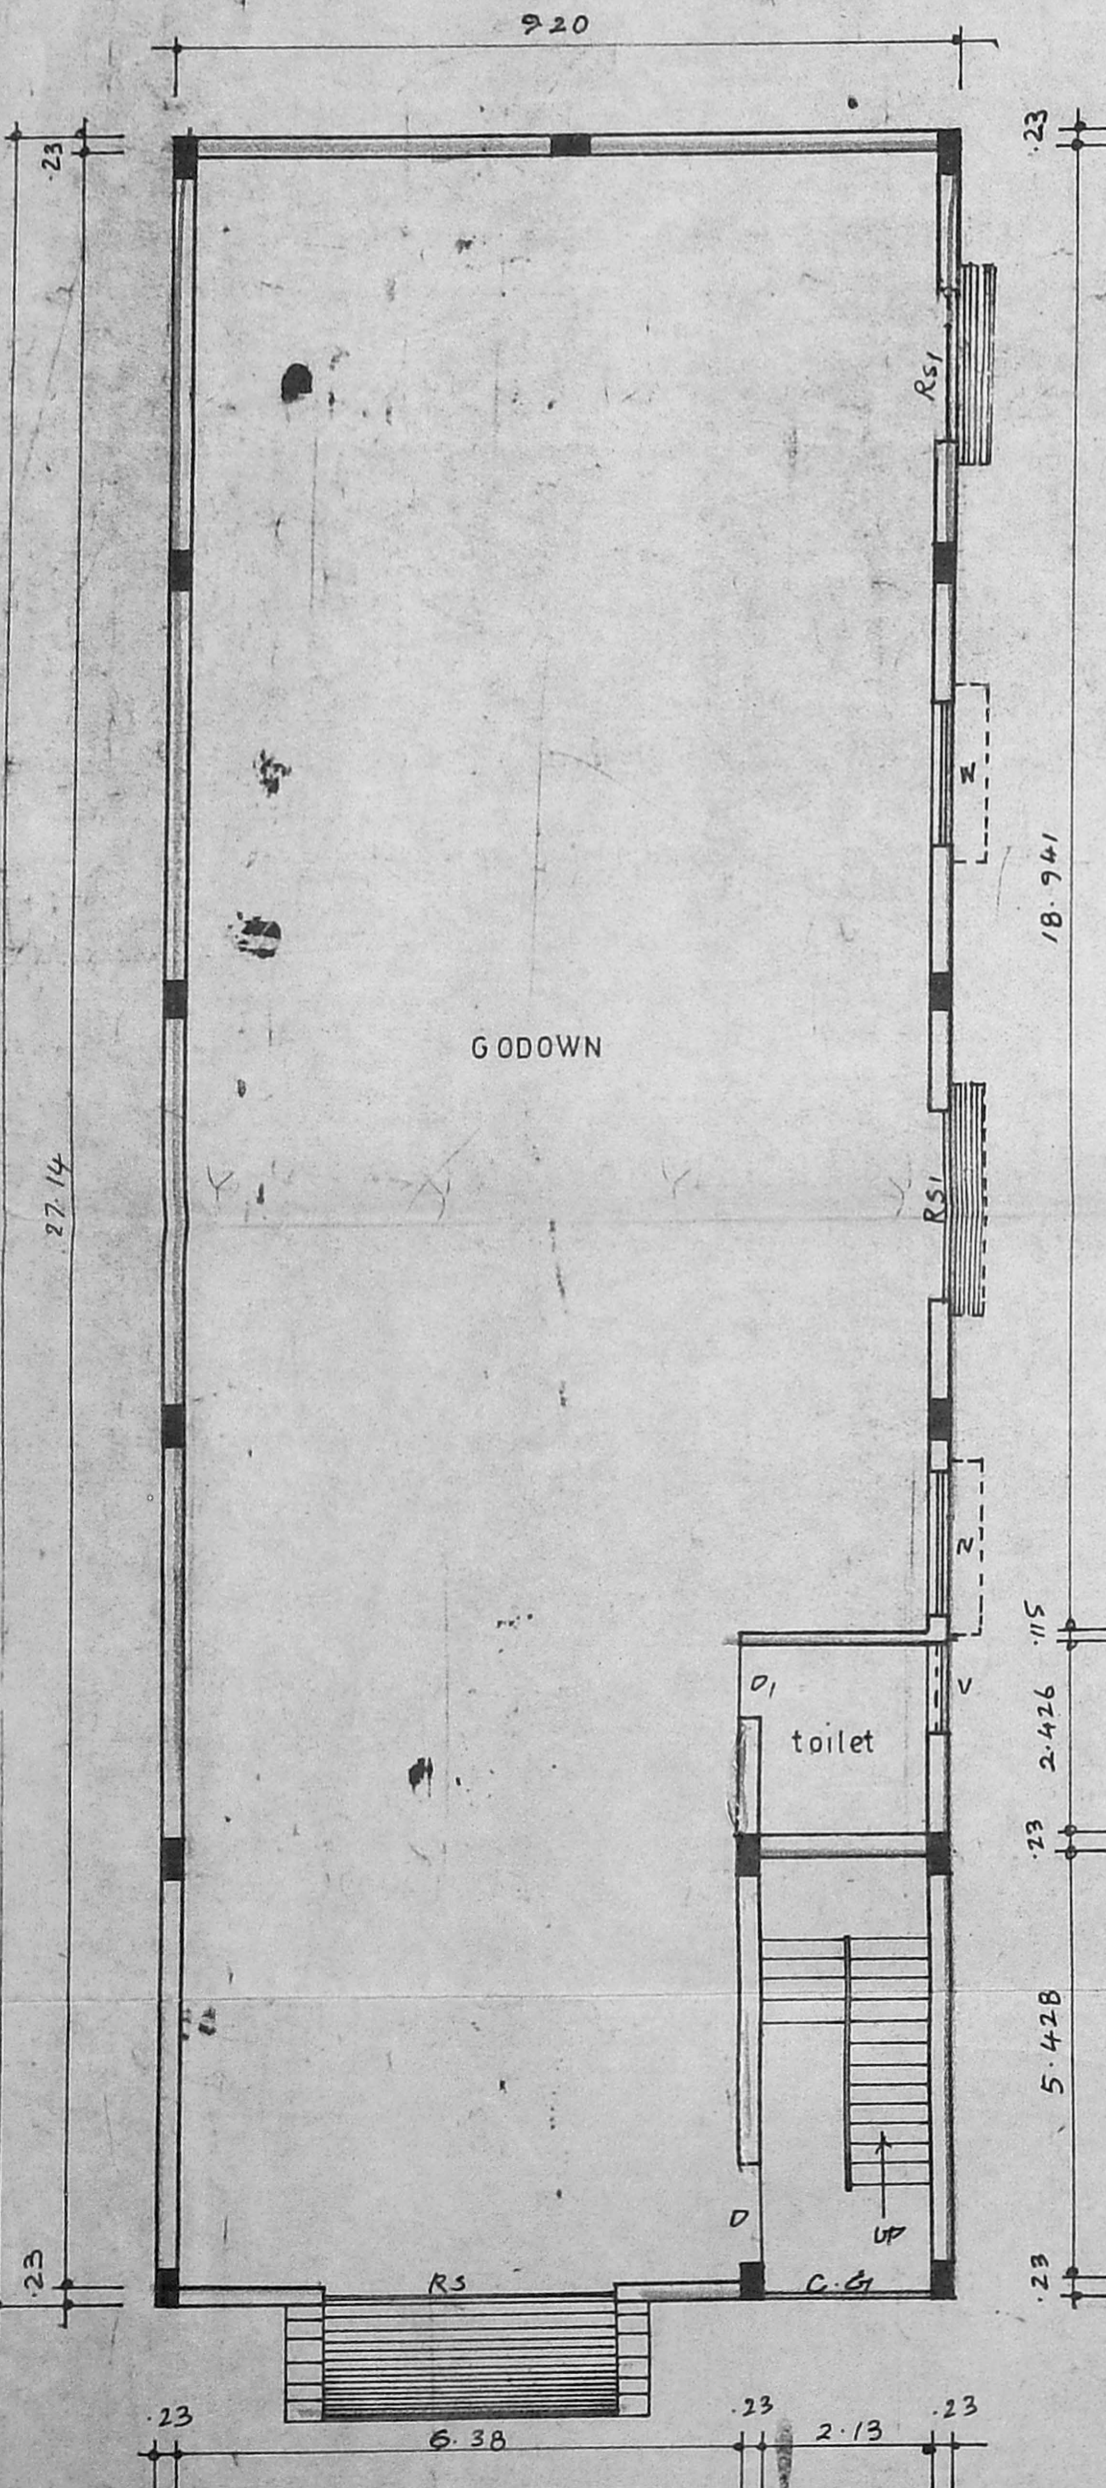


GROUND FLOOR PLAN

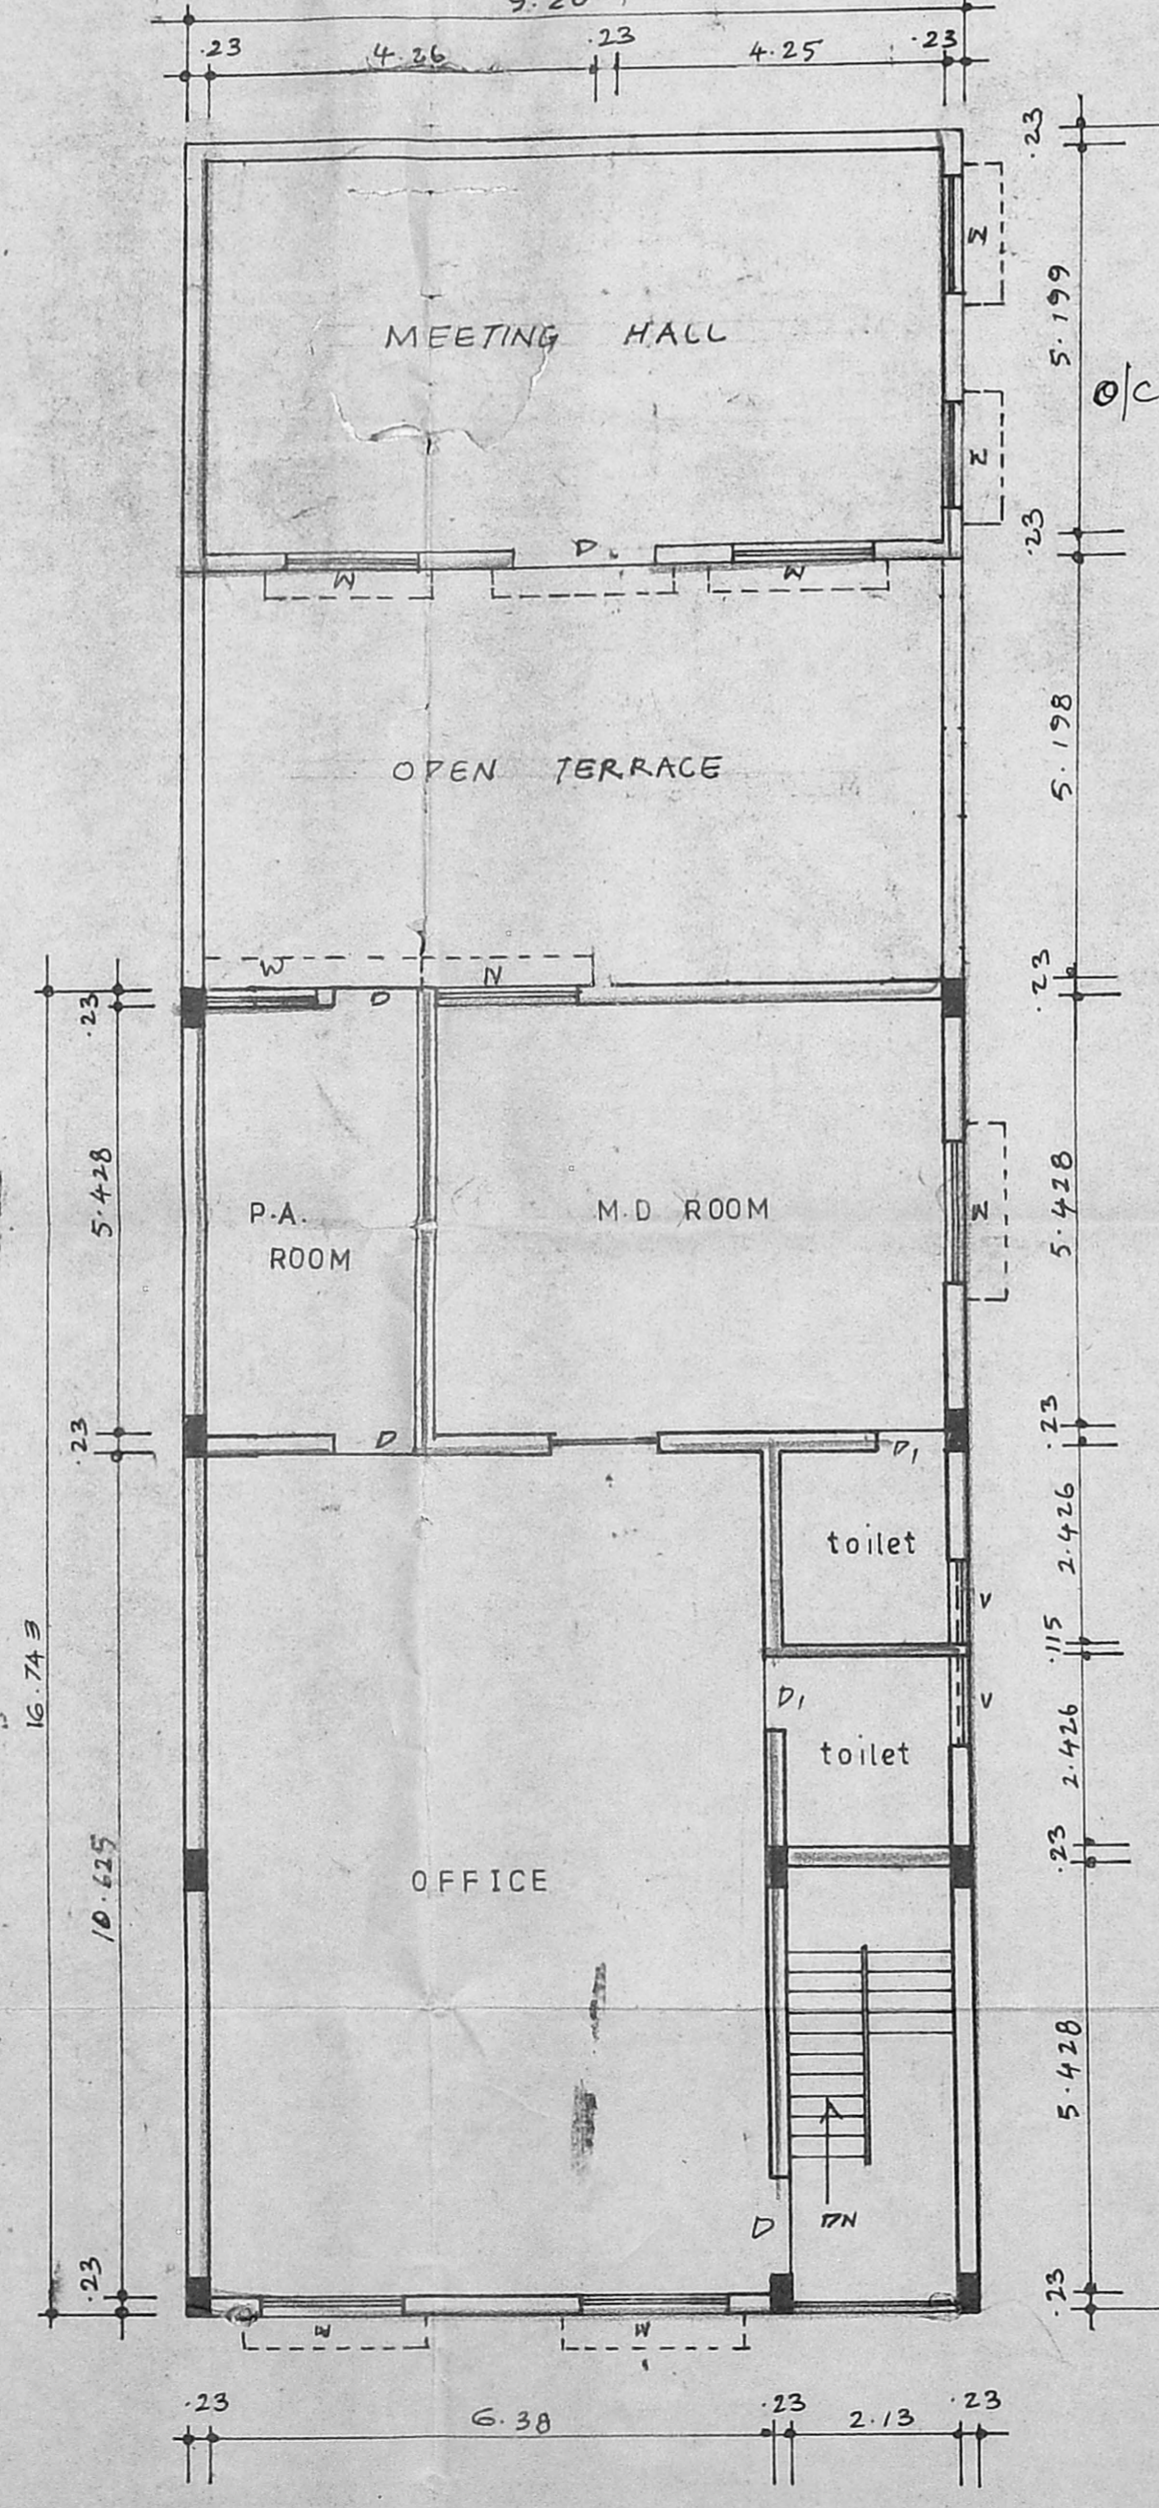


FIRST FLOOR PLAN

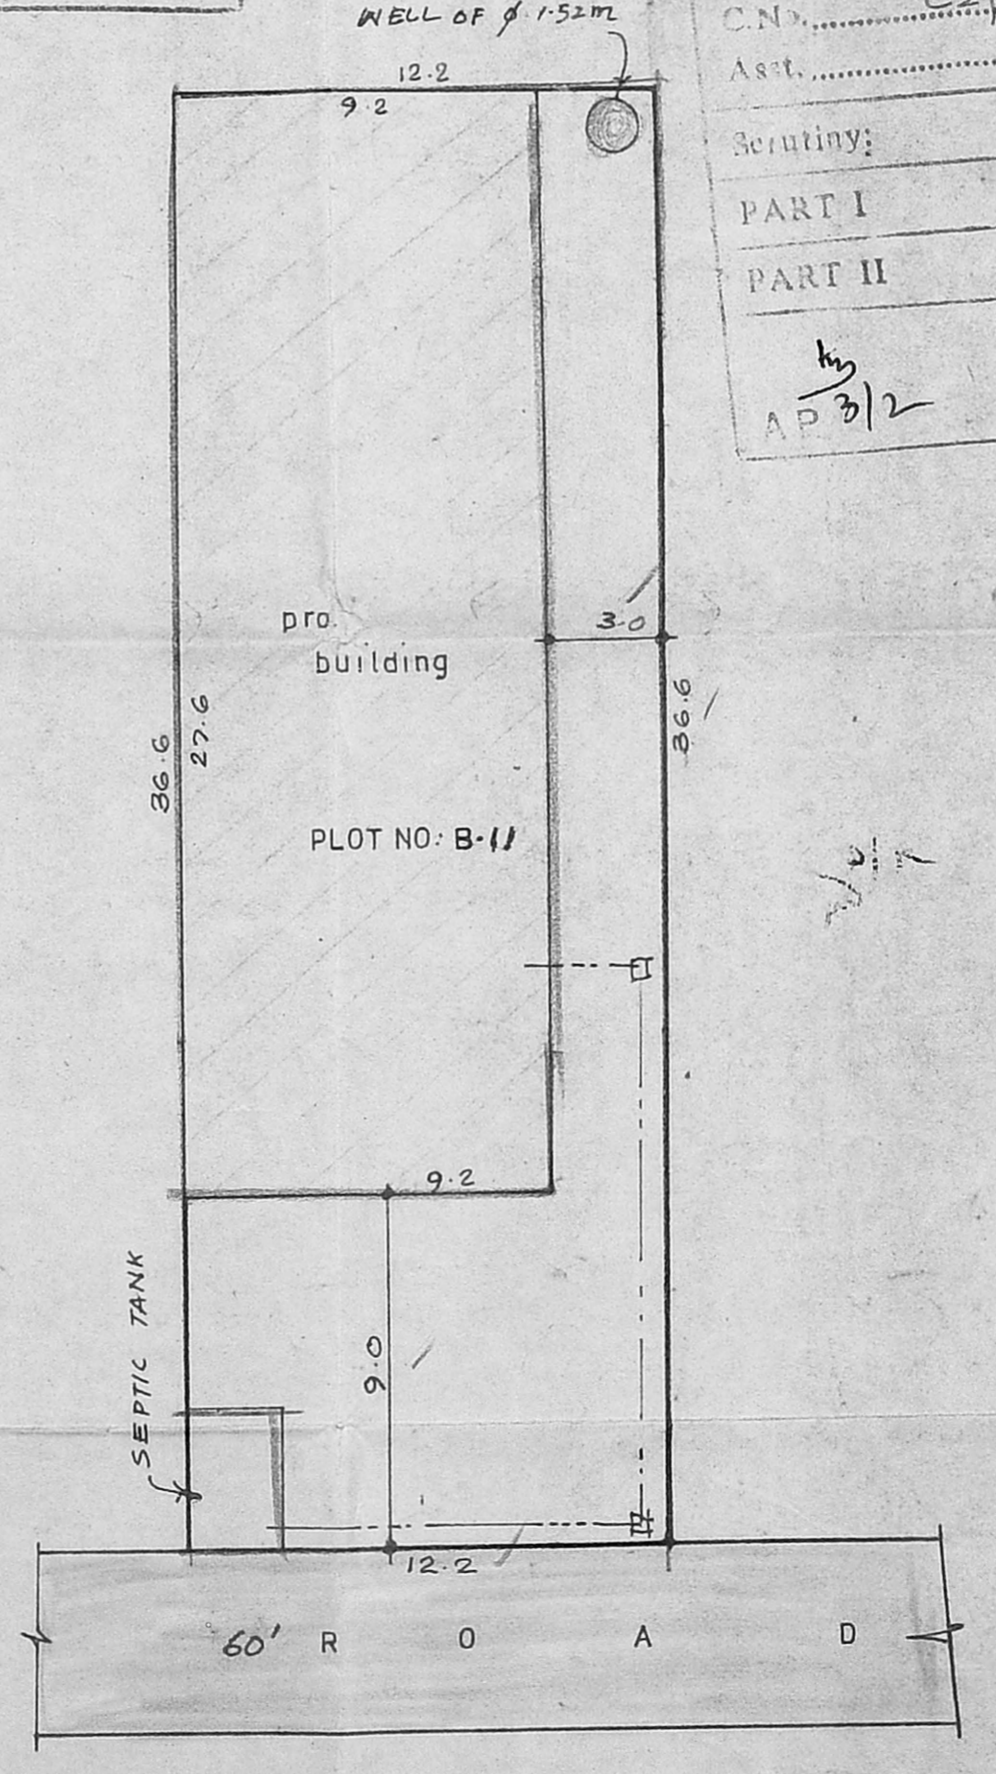

SITE PLAN SCALE 1:200

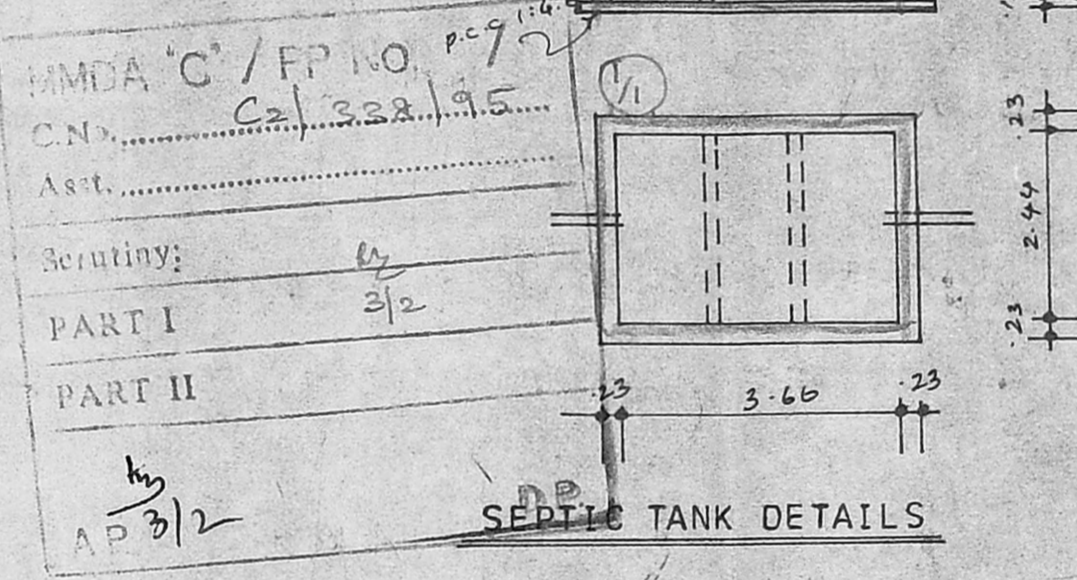

SEPTIC TANK DETAILS

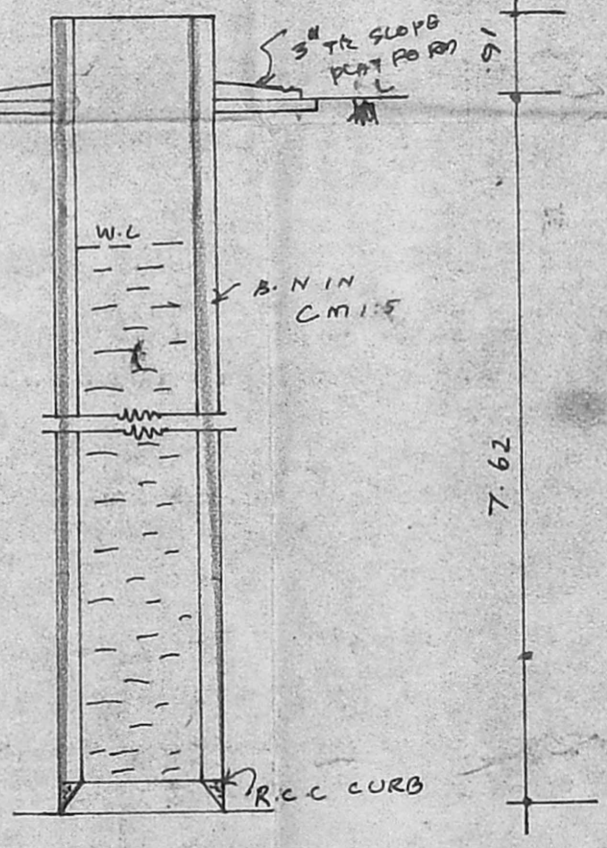

WELL DETAILS

JOINERIES

A.S. ROLLING SHUTTER	3.66 X 3.05
B.S1 - DO -	2.24 X 3.05
C.G. COLLAPSIBLE GATE	2.13 X 2.24
D1 DOOR	1.20 X 2.13
D1 - DO -	0.75 X 2.13
W WINDOW	1.83 X 1.52
V VENTILATOR	0.91 X 0.61

SPECIFICATION

COLUMN FOR R.C.C. 11 1/2" X 11 1/2" X 23' X 46'
 R.C.C. ROOF SLAB 1" 2" 4" IN 10 7/8"
 B.A.R.S WORK IN C.M. 1:5
 3/4" CLOSETS ARE USED FOR THE TOILET.
 WOOD WORKS ARE GOOD QUALITY TEAK WOODS ARE USED

SCALE: 1:100, 1:200 & 1:50

AREA

PLOT EXTENT	446.52 m ²
GROUND FLOOR	253.92 m ²
FIRST FLOOR	146.00 m ²
PLOT COVERAGE	56.66%
FLOOR SPACE INDEX	0.89

COLOUR

PROPOSED WORK	---
BOUNDARY	---
ROAD	---
SEWER LINE	---

OWNER SIGNATURE

 M. R. DEENA KUMAR, S.No. D.9.8,
 Consulting Civil Engineer & Contractor,
 Madras Corporation Licensed Surveyor.
 Licence No: 139
 Off: 18/2, Red-hills Road, Kolathur
 Madras-99, (opp. Moogambiga Theatre)
 Tel: 18, Sixth Main Road, Jawahar Nagar,
 Agaram, Madras-600 062,
 LICENCED SURVEYOR