

24/13334/SS
 24/8
 A.P. 4/10
 D.P.

APPROVED
 FOR MEMBER SECRETARY
 MADRAS METROPOLITAN
 DEVELOPMENT AUTHORITY
 6-12-95
 4/12

- S. NO. NOTES
1. THIS DRAWING HAS BEEN PREPARED BASED ON THE LAY-OUT PLAN FURNISHED BY THE EE PWD BLDG. DIVN. IV CHEPAUK MS-5 VIDE LETTER NO. JDO 1/F 149M 243/95 DT. 19.5.95
 2. THIS DRG. SUPERCEDES JOB NO. 6089/7

SNO. REVISION SIGN. DATE

S. Jayaram
 9/6/95
 CHIEF ARCHITECT

HT. CHIEF ARCHITECT SR. ARCHITECT

ARCHITECT ASST. ARCHITECT

OFFICE OF THE CHIEF ARCHITECT MADRAS


SCALE 1:200 DATE 8.6.95

DEAL BY: V. Jothalingam JOB NO. 6089 DRG NO. 14
 CHECKED BY:

TNUP-TRAMP PROPOSED CASUALTY RECEIVING STATION ACCIDENT & EMERGENCY BLOCK AT CHILDREN HOSPITAL EGMORE MADRAS

PART LAY-OUT PLAN.


S. Jayaram
 14/6/95
 Executive Engineer P.W.D.
 Building Division No. IV
 Chepauk, Madras-5.
 14/6 8/14/95

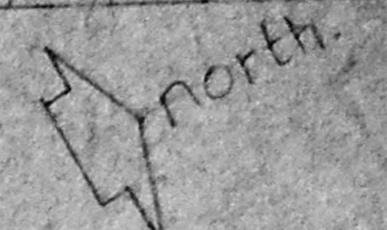

APPROVED
Subject to the conditions in this notice in No. 2333/75
-12-55
FOR MEMBER SECRETARY
MADRAS MUNICIPAL
DEVELOPMENT AUTHORITY
2/1

NO.	REVISION	SIGN.	DATE
1	PROPOSED TO BE DELETED POST PARTUM WARD OVER THE EXISTING CABERIAN WARD AND RAMP HAVE BEEN ATTACHED	24	23-3-55
2	PROPOSED GARAGE HAS BEEN MARKED IN THE OLD BLOCK AND WITH THE EXISTING DEPARTMENTAL OFFICE IN THE OLD CAMPUS	24	23-3-55
3	PROPOSED CANCER BLOCK HAS BEEN MARKED VIDE L.O. NO. 1831/55 DT. 12-5-55	24	23-3-55
4	PROPOSED O.M.E.S. OFFICE HAS BEEN INCORPORATED VIDE L.O. NO. 1831/55 DT. 12-5-55	24	23-3-55
5	PRO. STAIR CASE HAS BEEN MARKED VIDE C.E. N.O. DIV. LETTER NO. 28/51/55 DT. 21-2-55	24	23-3-55
6	THE NUMBER OF THE OFFICES HAS BEEN CHANGED TO 24 VIDE C.E. N.O. DIV. LETTER NO. 28/51/55 DT. 21-2-55	24	23-3-55
7	REVISOR'S HOTEL FOR POST GRADUATES 28C NO. 4, 5, 6, 50	24	23-3-55
8	IN THE PLACE OF ISOLATION SEPTIC WARD SURGICAL BLOCK DR. NO. 10, 11, 12, 50	24	23-3-55
9	REVISOR'S 7 STOREY BLOCK IN PLACE OF PROPOSED SEPTIC WARD (DR. NO. 10, 11, 12, 50)	24	23-3-55
10	PRO. WARD BLOCK DR. NO. 10, 11, 12, 50	24	23-3-55
11	PRO. WARD BLOCK DR. NO. 10, 11, 12, 50	24	23-3-55
12	REVISOR'S 7 STOREY BLOCK IN PLACE OF PROPOSED SEPTIC WARD (DR. NO. 10, 11, 12, 50)	24	23-3-55
13	PRO. WARD BLOCK DR. NO. 10, 11, 12, 50	24	23-3-55
14	PRO. WARD BLOCK DR. NO. 10, 11, 12, 50	24	23-3-55
GOVT. MUSEUM COMPOUND

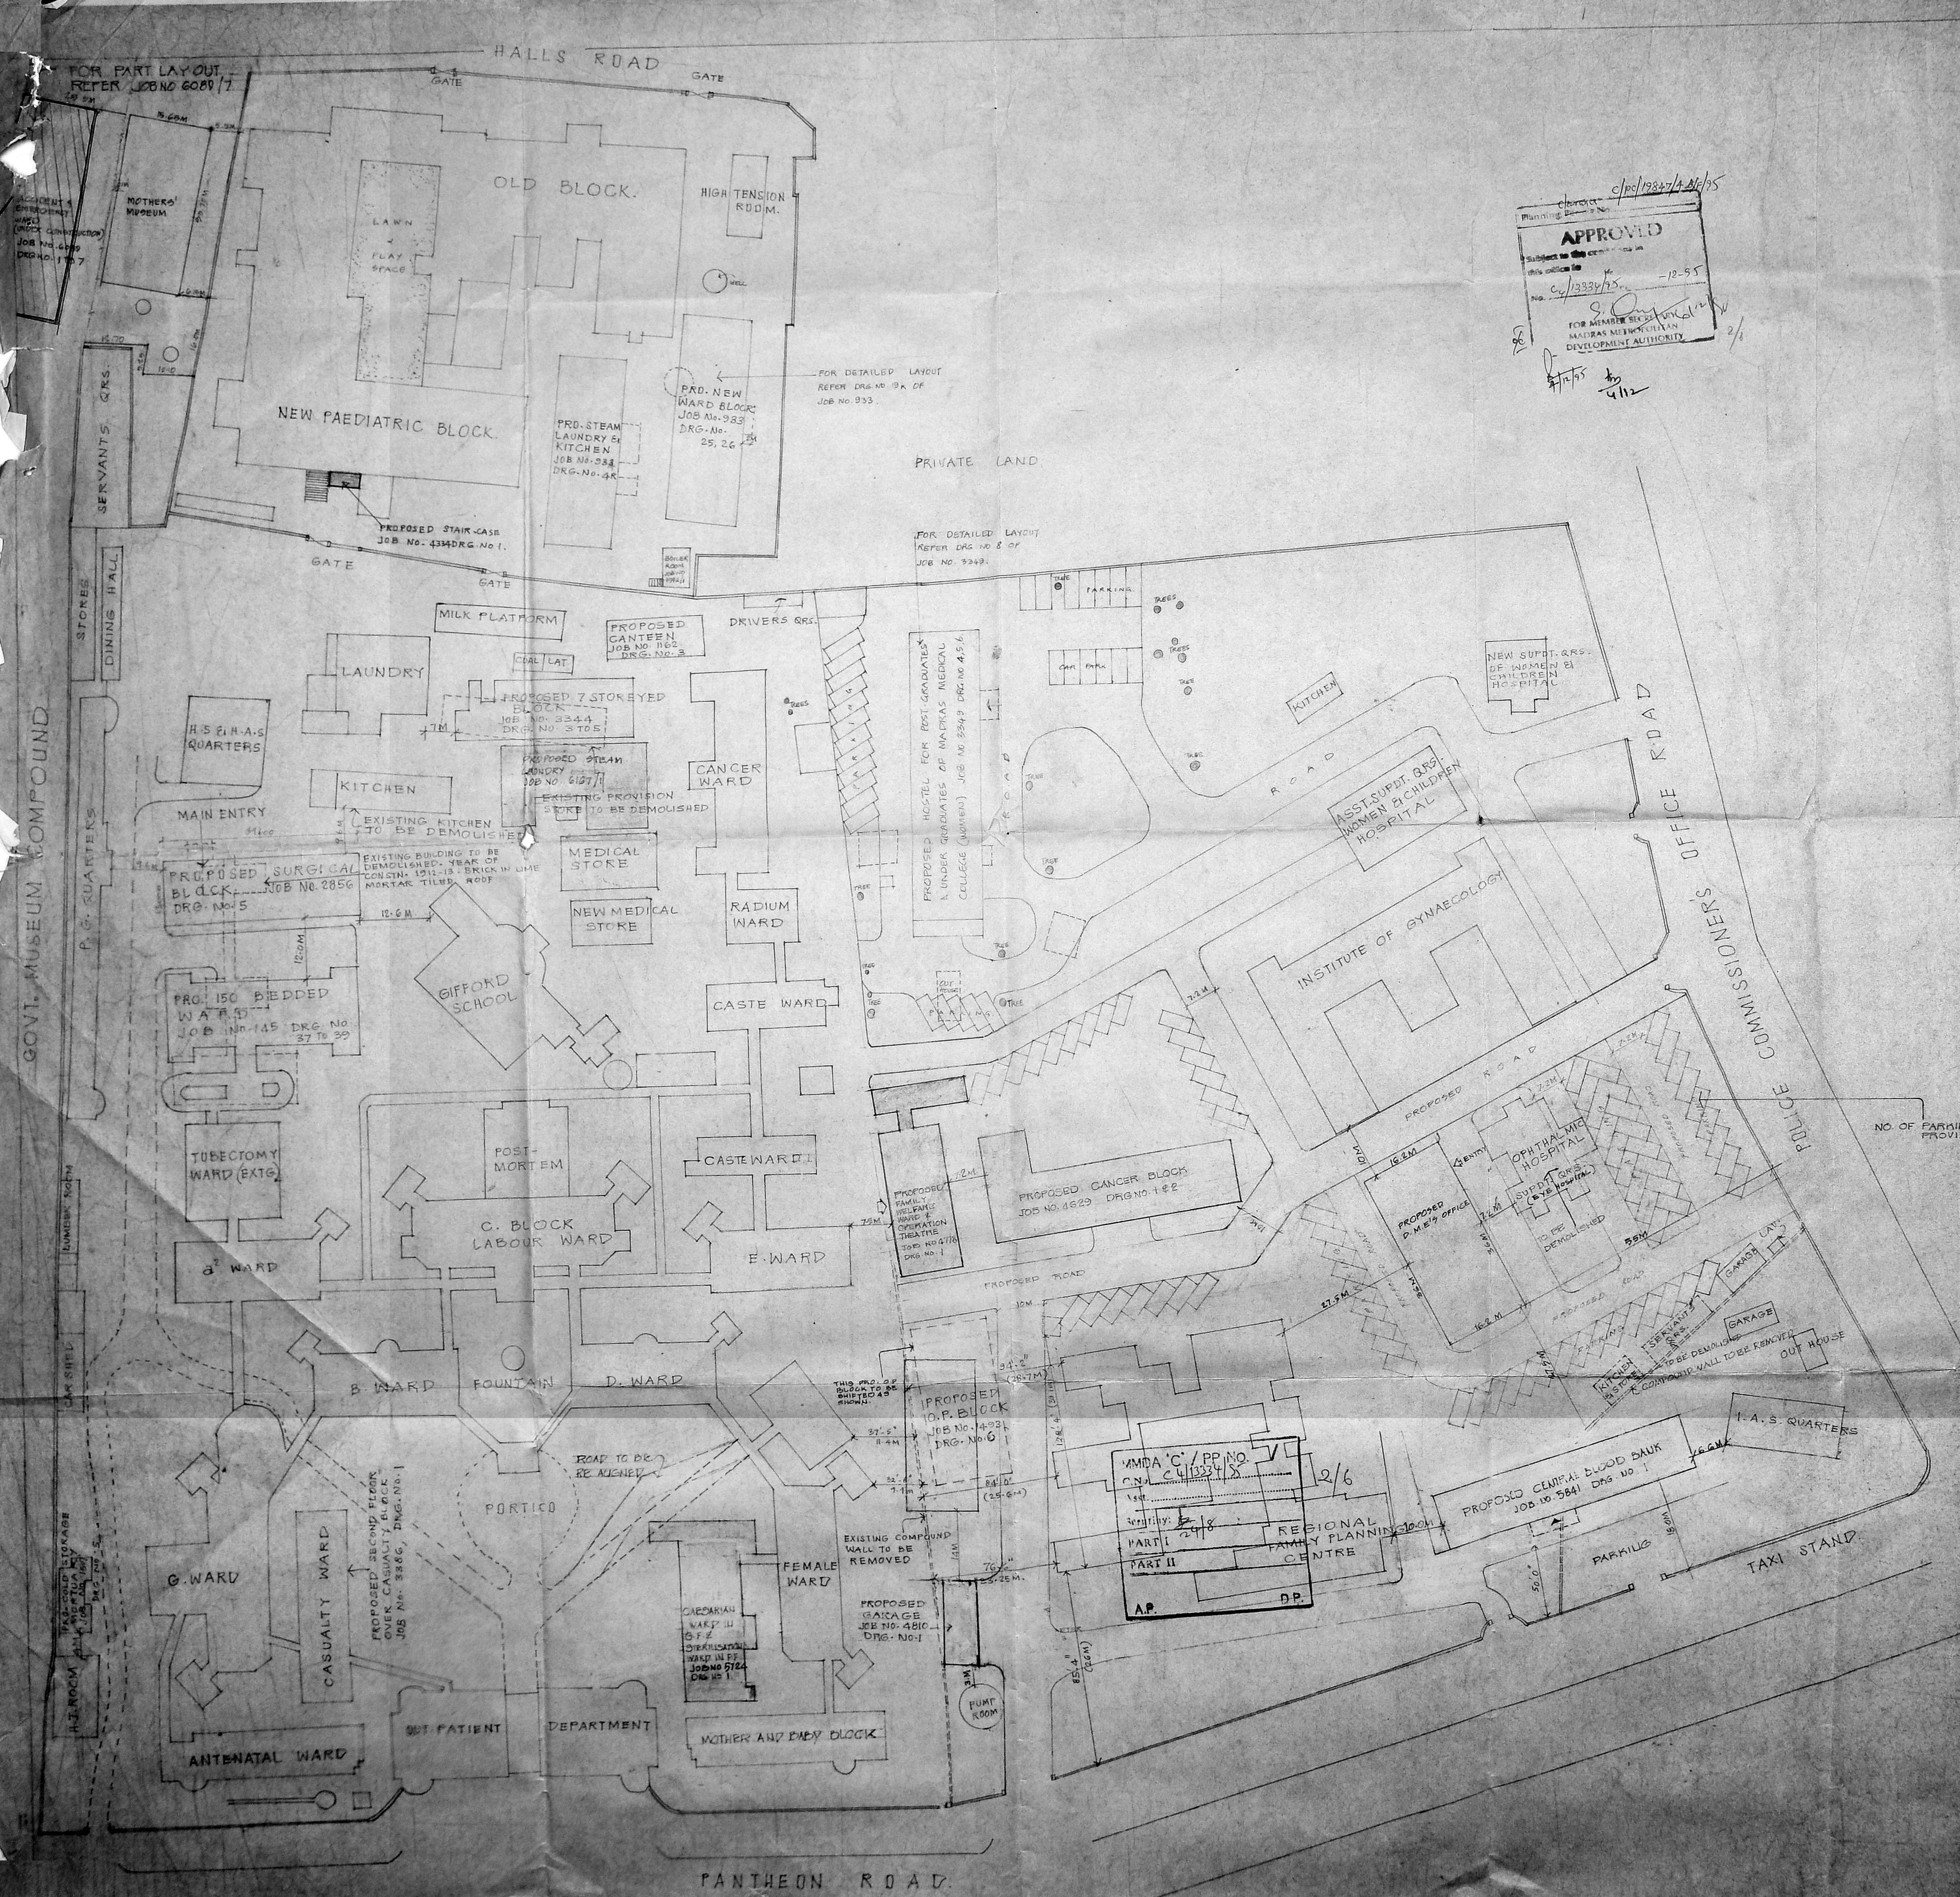

(19) S. MURUGESAN, CHIEF ARCHITECT, SENIOR ARCHITECT
(20) K. S. R. SETHI, ARCHITECT, ASSIST. ARCHITECT
OFFICE OF THE CHIEF ARCHITECT MADRAS
Scale 1:400 DATE 15/5/55
DRAWN BY N. J. JOB NO. 5841
CHECKED BY M. S. JOB NO. 5841
WOMEN AND CHILDREN HOSPITAL
EGMONT ROAD

TRUE COPY

EE/Blggs Div IV
MS 547/27001
F243/94/084/11/195
N.
P. Plans
11/195

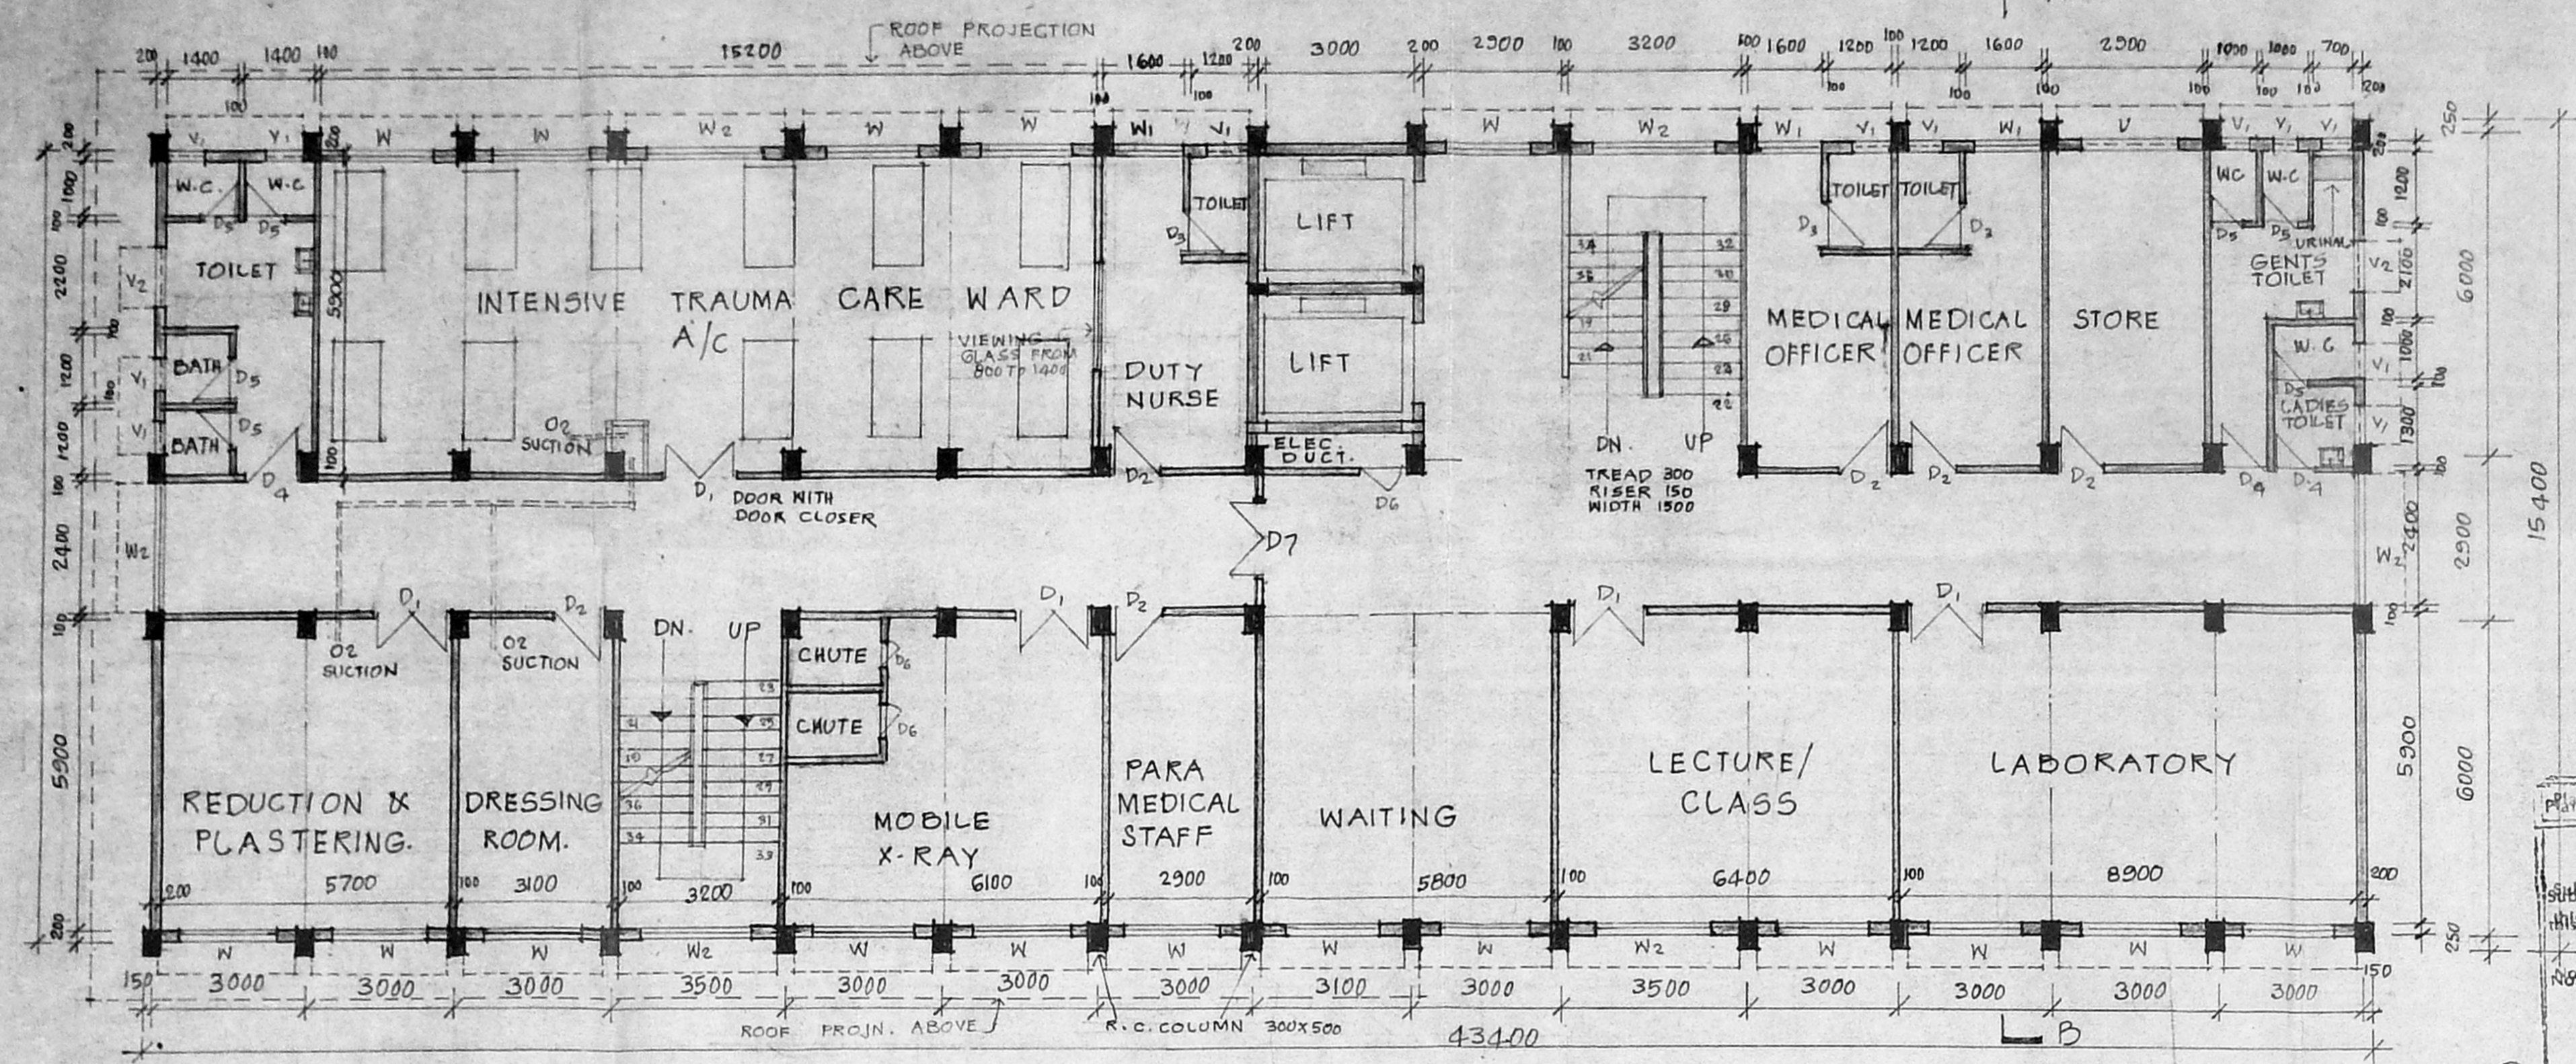


FIRST FLOOR PLAN.

Scouting Plan 1/4
6/2/95

C/PC/19847/A/95
10/E

APPROVED

FOR MEMBER SECRETARY
MADRAS METROPOLITAN
DEVELOPMENT AUTHORITY

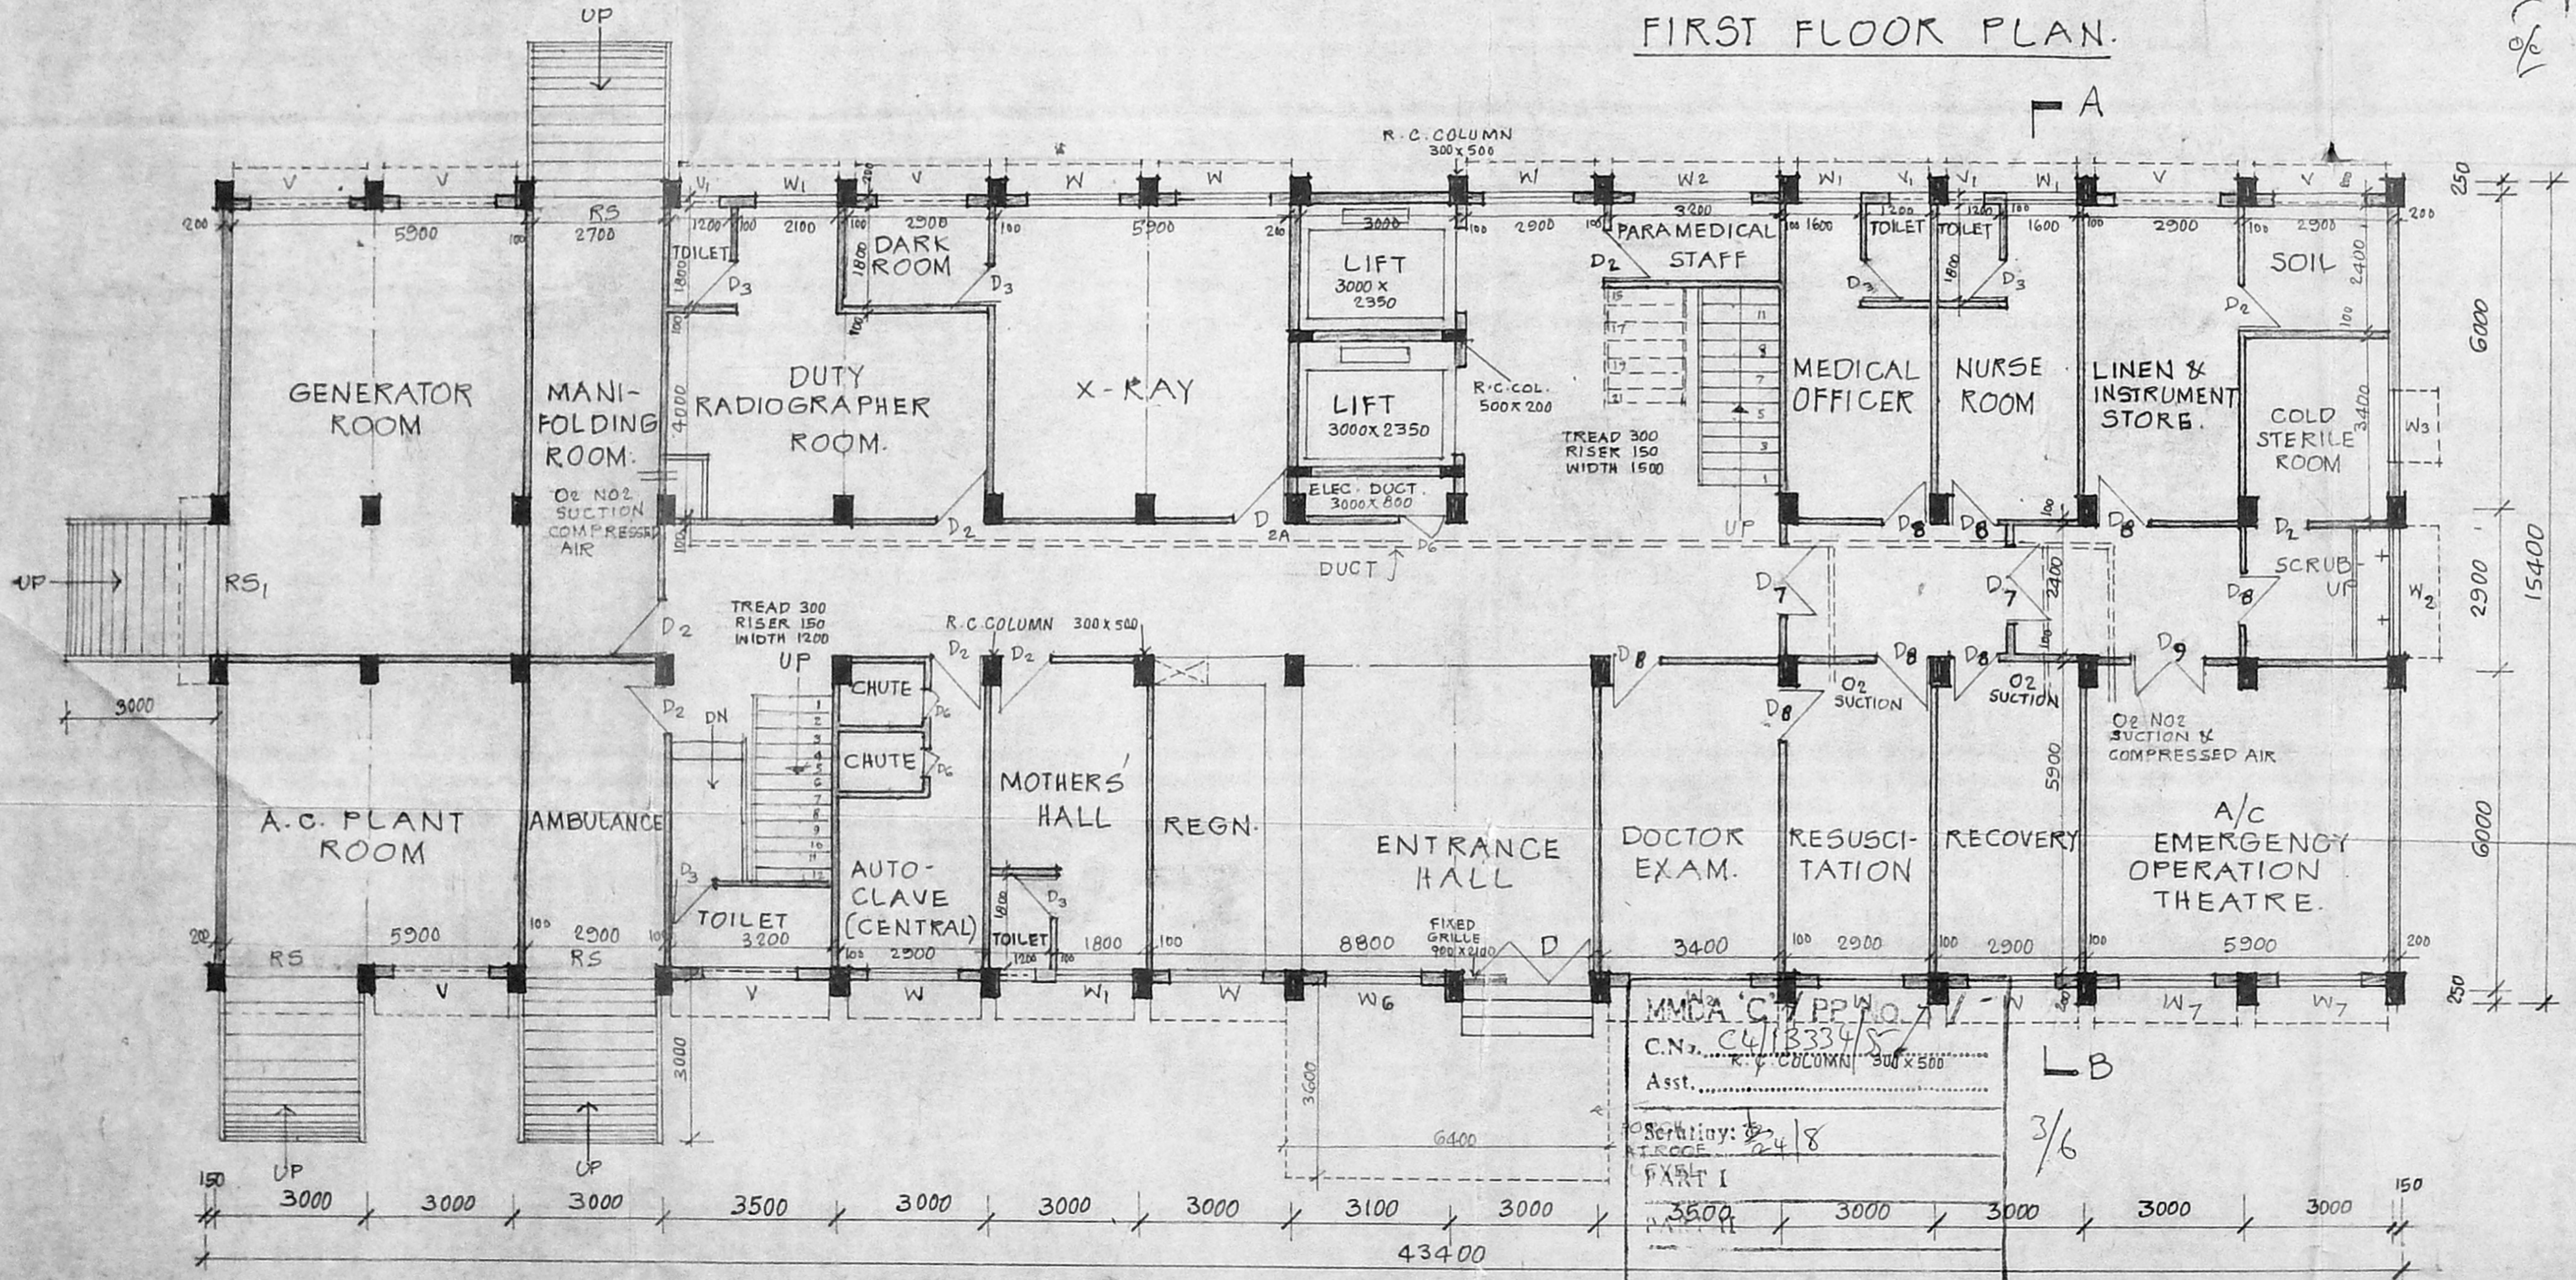

GROUND FLOOR PLAN.

- SNO. NOTES:
1. ALL DIMENSIONS ARE IN MILLIMETRES.
 2. THIS DRAWING HAS BEEN PREPARED BASED LETTER NO. 8002/P/0/80 DT. 18.1.94 FROM THE DIRECTOR AND SUPDT. INSTITUTE OF CHILD HEALTH AND HOSPITAL FOR CHILDREN EGMORE MS 8.
 3. PLINTH AREA:
GROUND FLOOR : 639.36 SQ.M.
FIRST FLOOR : 639.36 " "
SECOND FLOOR : 728.65 " "
THIRD FLOOR : 639.36 " "
TOTAL : 2646.73 SQ.M

1. REVISED THE DRG. VIDE DIRECTOR & SUPDT. INSTITUTE OF CHILD HEALTH & HOSPITAL FOR CHILDREN EGMORE D.O. CR. No. 8002/P/D/94 DT. 10.3.94

SNO.	REVISION	SIGN	DATE

17/2/94
CHIEF ARCHITECT

11.2.94
J.T. CHIEF ARCHITECT SENIOR ARCHITECT

17/2/94
ARCHITECT ASST. ARCHITECT


OFFICE OF THE CHIEF ARCHITECT MADRAS.

SCALE 1:100 DATE 15.2.94

DEALT BY: V. Jothalingam	JOB NO 6089	DRG. NO. 10R
CHECKED BY:		

TNUP-TRAMP PROPOSED CASUALTY RECEIVING STATION ACCIDENT & EMERGENCY BLOCK AT CHILDREN HOSPITAL EGMORE MADRAS


GROUND & FIRST FLOOR PLAN.

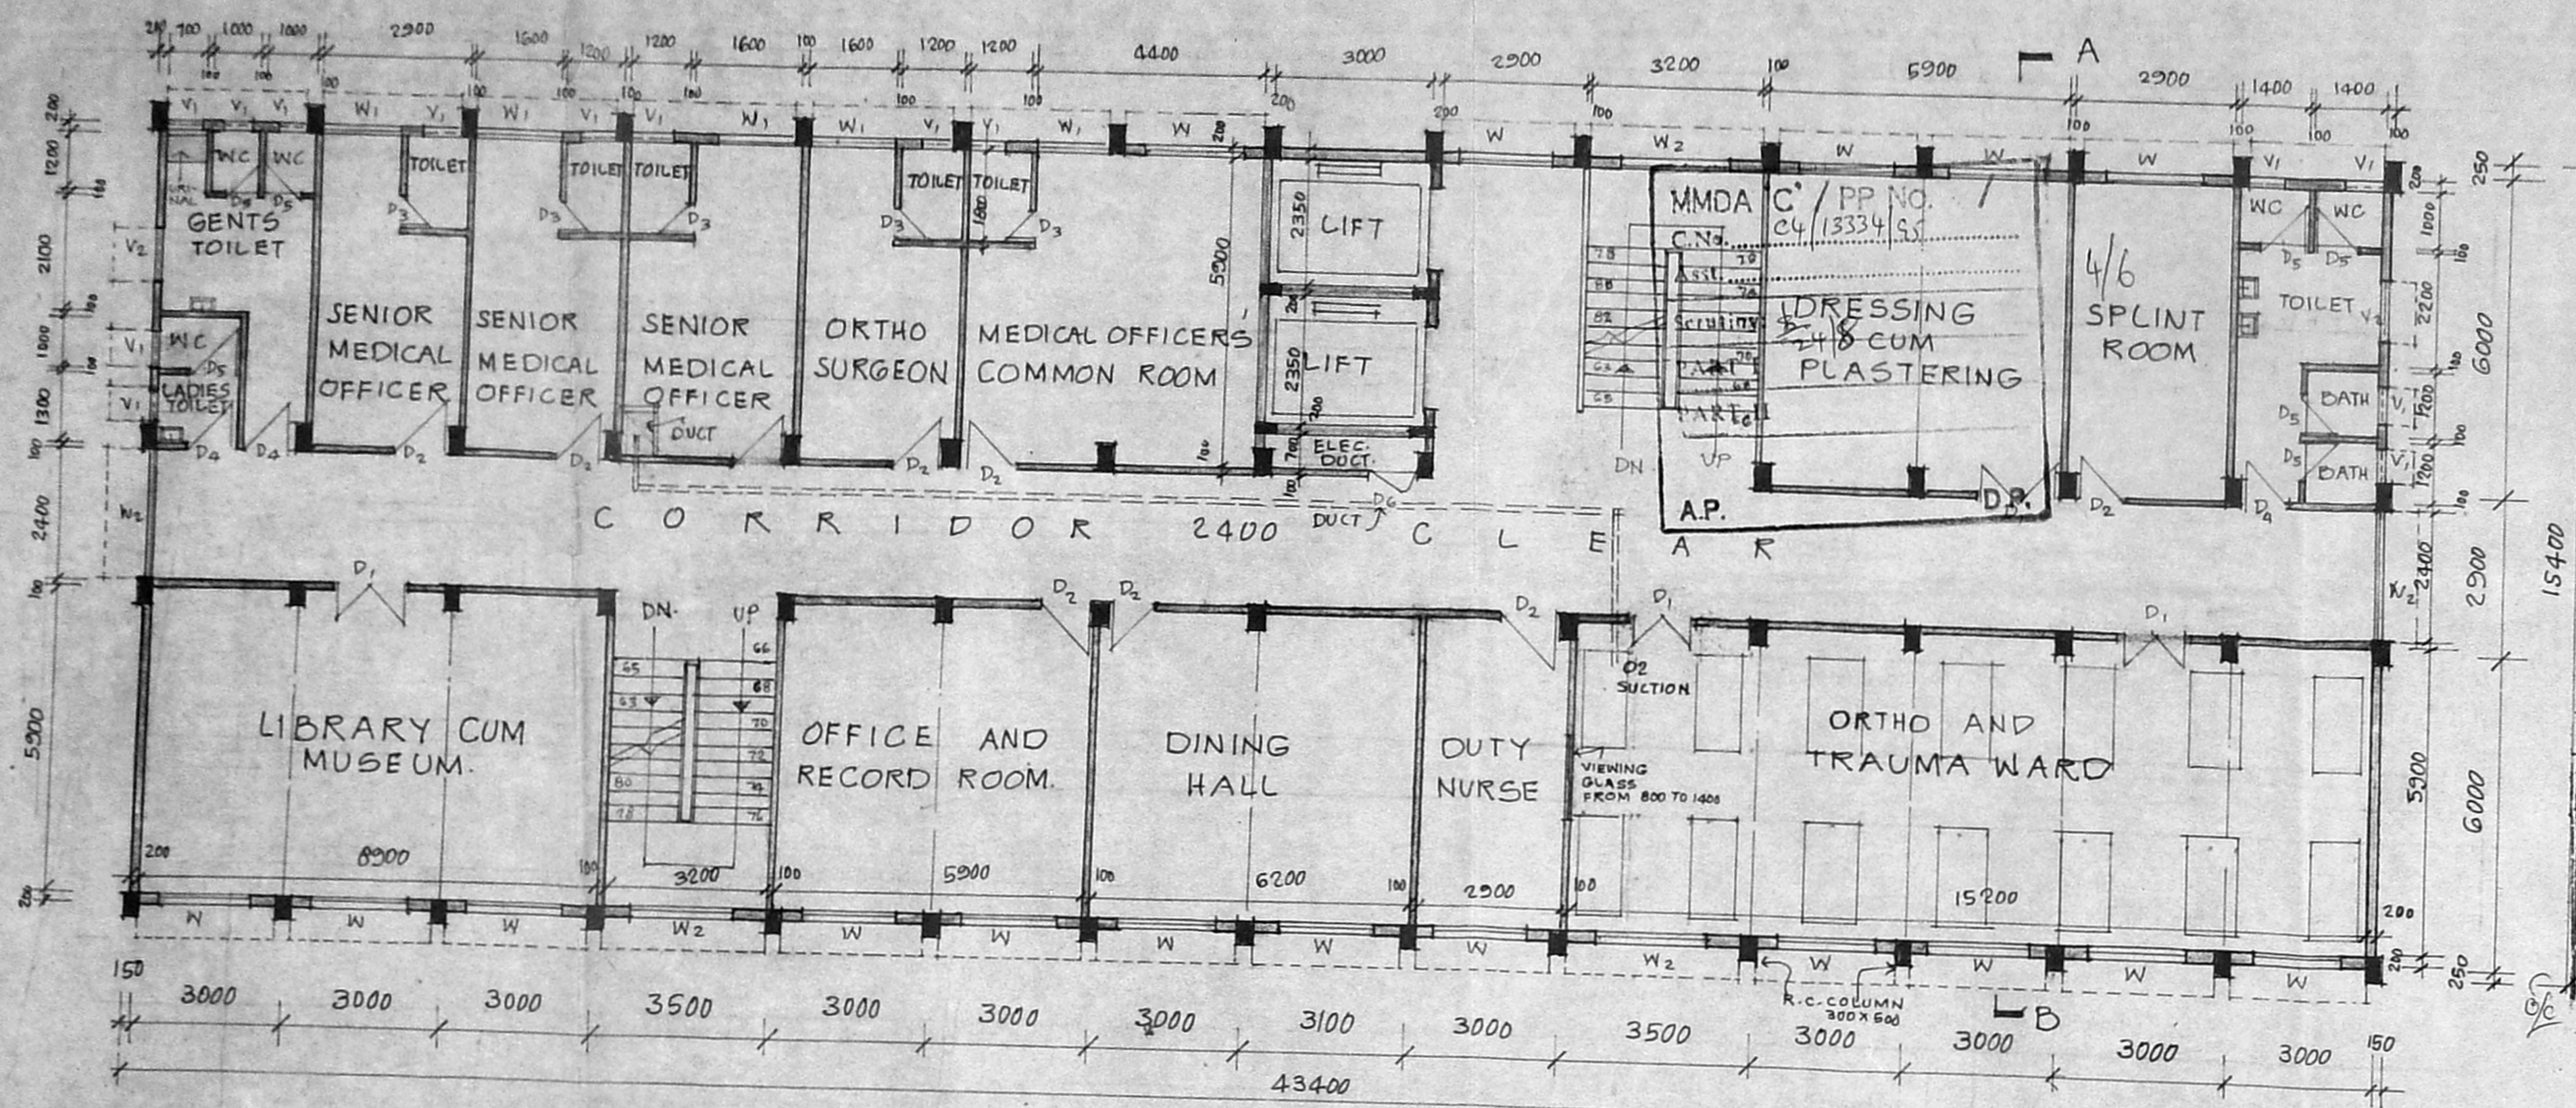

C/RC/1984/2/195
Approved
FOR MEMBER SECRETARY
MADRAS METROPOLITAN
DEVELOPMENT AUTHORITY
6/12/95

S.No NOTES:
1. ALL DIMENSIONS ARE IN MILLIMETRES
Scouting Plan 2/10
6/2/95

THIRD FLOOR PLAN.

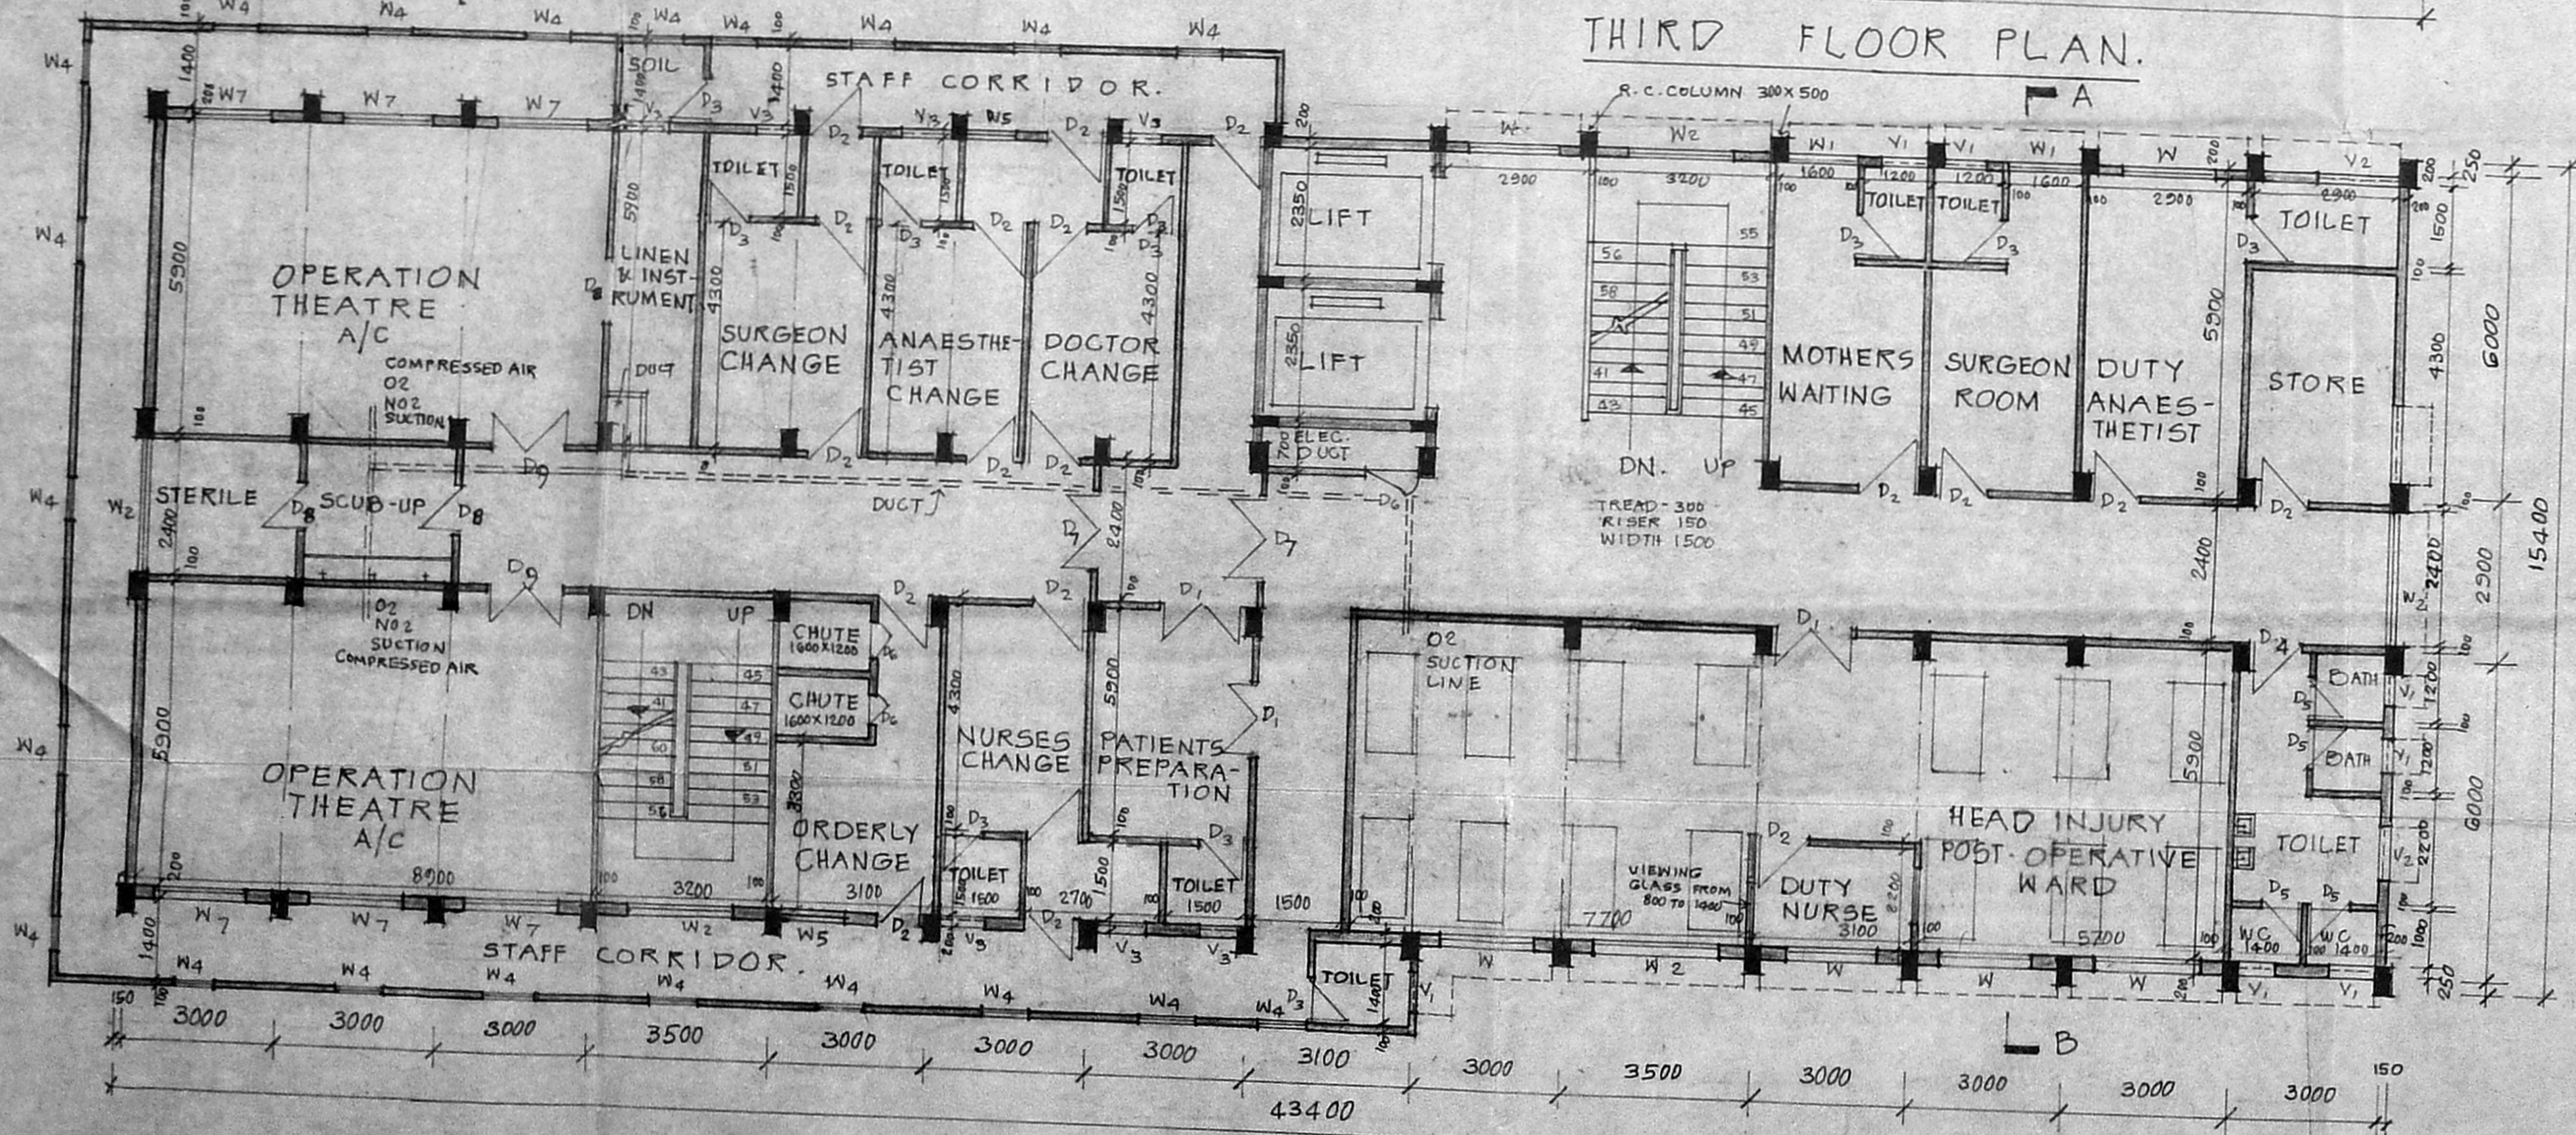

SECOND FLOOR PLAN.

1. REVISED THE DRG. VIDE
DIRECTOR & SUPD. INSTITUTE
OF CHILD HEALTH & HOSPITAL
FOR CHILDREN EGMORE P.O.
LR. NO. 8004/P+D/94 DT.
10.3.94

S.No. REVISION SIGN. DATE

Chief Architect

Jt. Chief Architect Senior Architect

Architect Asst. Architect


OFFICE OF THE CHIEF ARCHITECT MADRAS

SCALE 1:100 DATE: 15-2-94

DEALT BY: V. Jothilingam JOB NO. 6089 DRG. NO. IIR.

TNUP-TRAMP PROPOSED CASUALTY RECEIVING STATION ACCIDENT & EMERGENCY BLOCK AT CHILDREN HOSPITAL EGMORE MADRAS

SECOND & THIRD FLOOR PLAN.

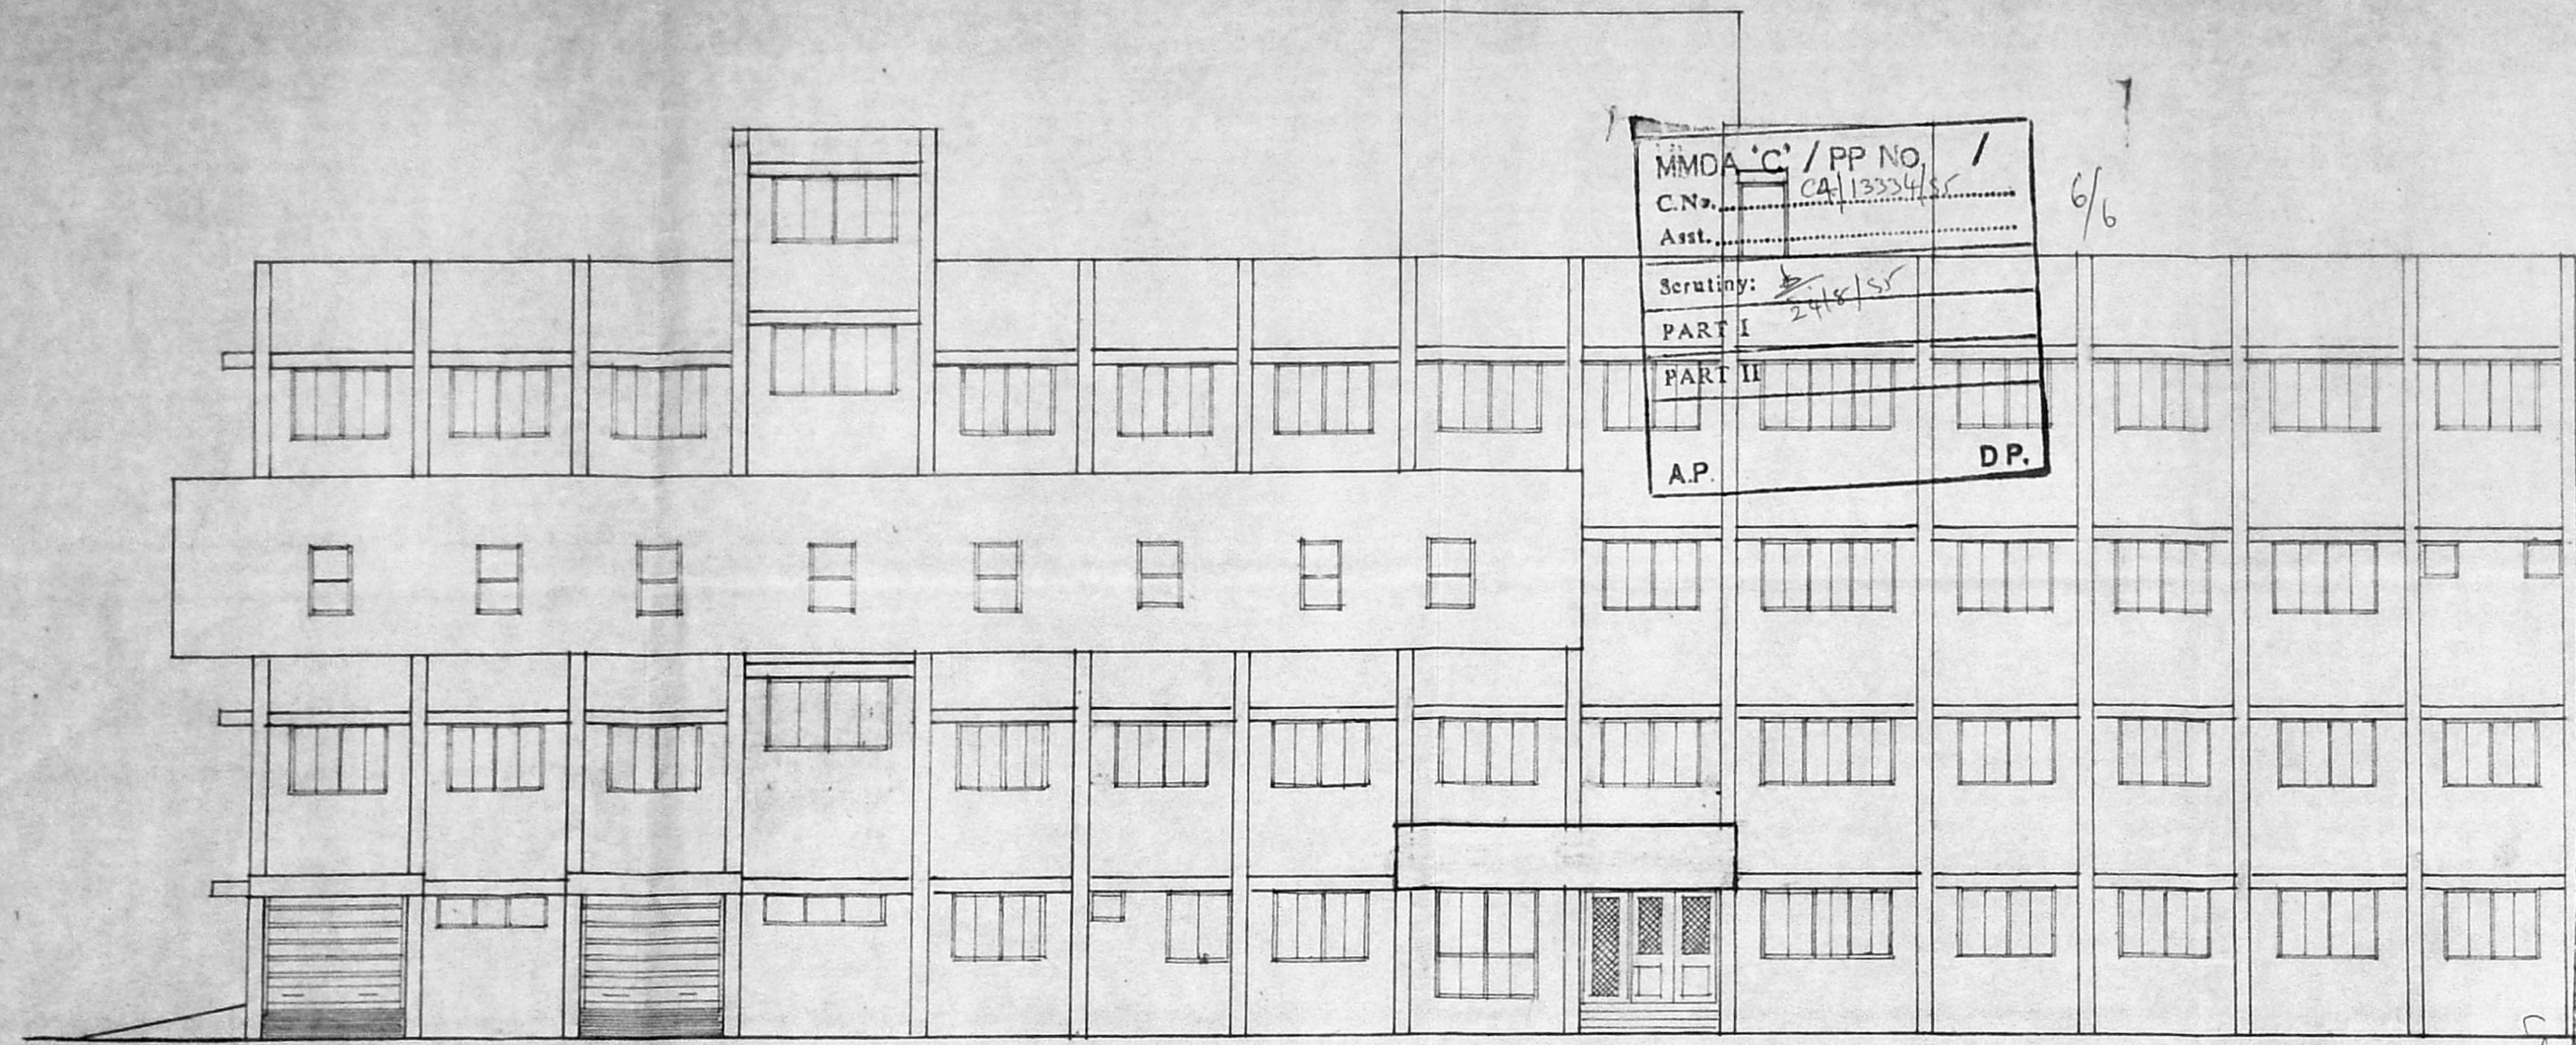

MMDA 'C' / PP NO. /
C.No. CA/13334/35
Asst. _____
Scrutiny: 2/12/95
PART I
PART II
A.P. DP.

APPROVED
Subject to the conditions in this office
No. CA/13334/35 (1-12-95)
FOR MEMBER SECRETARY
MADRAS METROPOLITAN
DEVELOPMENT AUTHORITY

FRONT ELEVATION.

SNO NOTES:

1. ALL DIMENSIONS ARE IN MILLIMETRES.
Scrutiny plan 2/12/95

REVISED THE DRG. VIDE DIRECTOR & SUPDT. INSTITUTE OF CHILD HEALTH & HOSPITAL FOR CHILDREN EGMORE D.D. CR. NO. 8002/P+D 24 DT. 10.3.94

SNO REVISION SIGN DATE

CHIEF ARCHITECT

JT. CHIEF ARCHITECT SENIOR ARCHITECT

ARCHITECT ASST. ARCHITECT

OFFICE OF THE CHIEF ARCHITECT MADRAS

SCALE 1:100 DATE 15.2.94


DEALT BY: V. Jothilingam JOB NO 6089 DRG. NO. 12R
CHECKED BY:

TNUP-TRAMP PROPOSED CASUALTY RECEIVING STATION ACCIDENT & EMERGENCY BLOCK AT CHILDREN HOSPITAL EGMORE MADRAS

ELEVATION & SECTION.


SCHEDULE OF JOINERY:

S.NO.	TYPE	SIZE		SILL	TOP	DESCRIPTION	REMARKS.
		WIDTH	HEIGHT				
1	D	1800	2100	-	2100	T.W. DOOR TOP 2/3 GRILLED AND 1/3 PANELED DOOR	TWO LEAVES
2	D ₁	1500	2100	-	2100	T.W. FLUSH DOOR	- DO -
3	D ₂	1000	2100	-	2100	T.W. FLUSH DOOR	SINGLE LEAF
4	D _{2A}	1000	2100	-	2100	ALUMINIUM DOOR WITH LEAD LINING	DO
5	D ₃	750	2100	-	2100	T.W. FLUSH DOOR	DO
6	D ₄	1000	2100	-	2100	T.W. PANELED DOOR	DO
7	D ₅	750	2100	-	2100	T.W. PANELED DOOR	DO
8	W	1800	1300	800	2100	T.W. GLAZED WINDOW WITH GRILLE	4 SHUTTERS
9	W ₁	1600	1300	800	2100	DO	DO
10	W ₂	2400	1300	800	2100	DO	6 SHUTTERS
11	W ₃	1500	1300	800	2100	DO	3 SHUTTERS
12	W ₄	800	1300	800	2100	T.W. GLAZED WINDOW & SHUTTERS TOP AND BOTTOM (TOP HUNG)	
13	V	1800	600	1500	2100	T.W. GLAZED VENTILATOR (SIDE HUNG)	
14	V ₁	600	600	1500	2100	DO	DO
15	V ₂	1200	600	1500	2100	DO	DO
16	RS	2700	2100	-	2100	STEEL ROLLING SHUTTER	
17	RS ₁	2400	2100	-	2100	DO	DO
18	D ₆	600	1500	200	1700	STEEL TRAP DOOR	
19	V ₃	600	600	1500	2100	T.W. LOUVERED VENTILATOR	
20	W ₅	1200	1300	800	2100	T.W. GLAZED WINDOW WITH GRILLE	2 SHUTTERS
21	W ₆	2100	2100	-	2100	T.W. GLAZED WINDOW WITH GRILLE	4 SHUTTERS
22	W ₇	1800	1300	800	2100	ALUMINIUM FRAMED FIXED GLAZED WINDOW	
23	D ₇	1500	2100	-	2100	ALUMINIUM FRAMED BOTTOM 1/3 LAMINATED SHEET AND TOP 2/3 GLAZED DOOR	2 LEAVES
24	D ₈	1800	2100	-	2100	ALUMINIUM FRAMED GLAZED DOOR	SINGLE LEAF
25	D ₉	1500	2100	-	2100	ALUMINIUM FRAMED DOOR	2 LEAVES

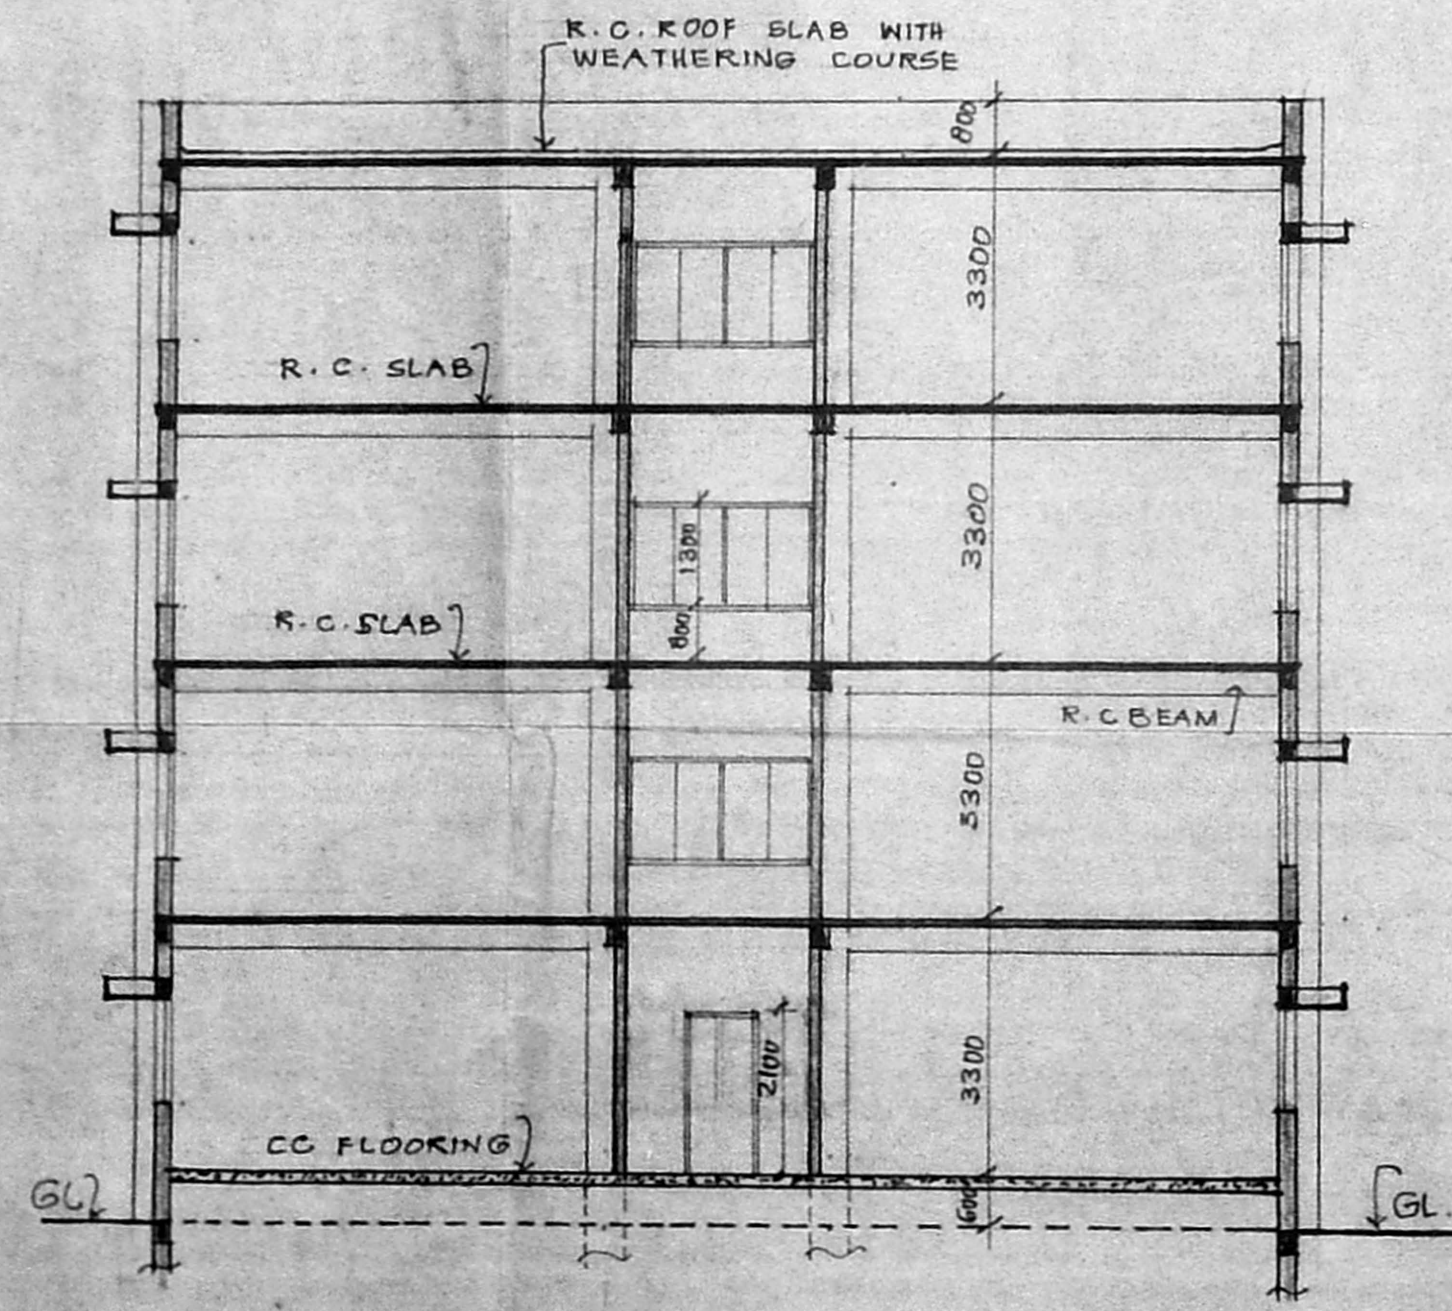


SECTION ON AD

PUBLIC WORKS DEPT.
TAMILNADU.

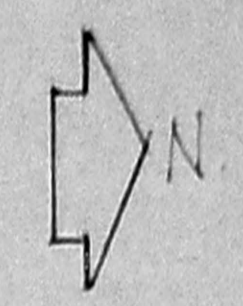

MMDA 'C' / PP NO. 1
C.No. CC/13334/85
Asst. ...
Secty: 24/8
PART I
PART II
AP. DP.

APPROVED
Subject to the conditions in this office to
C/13334/85 6-12-95
FOR MEMBER SECRETARY
MADRAS METROPOLITAN
DEVELOPMENT AUTHORITY

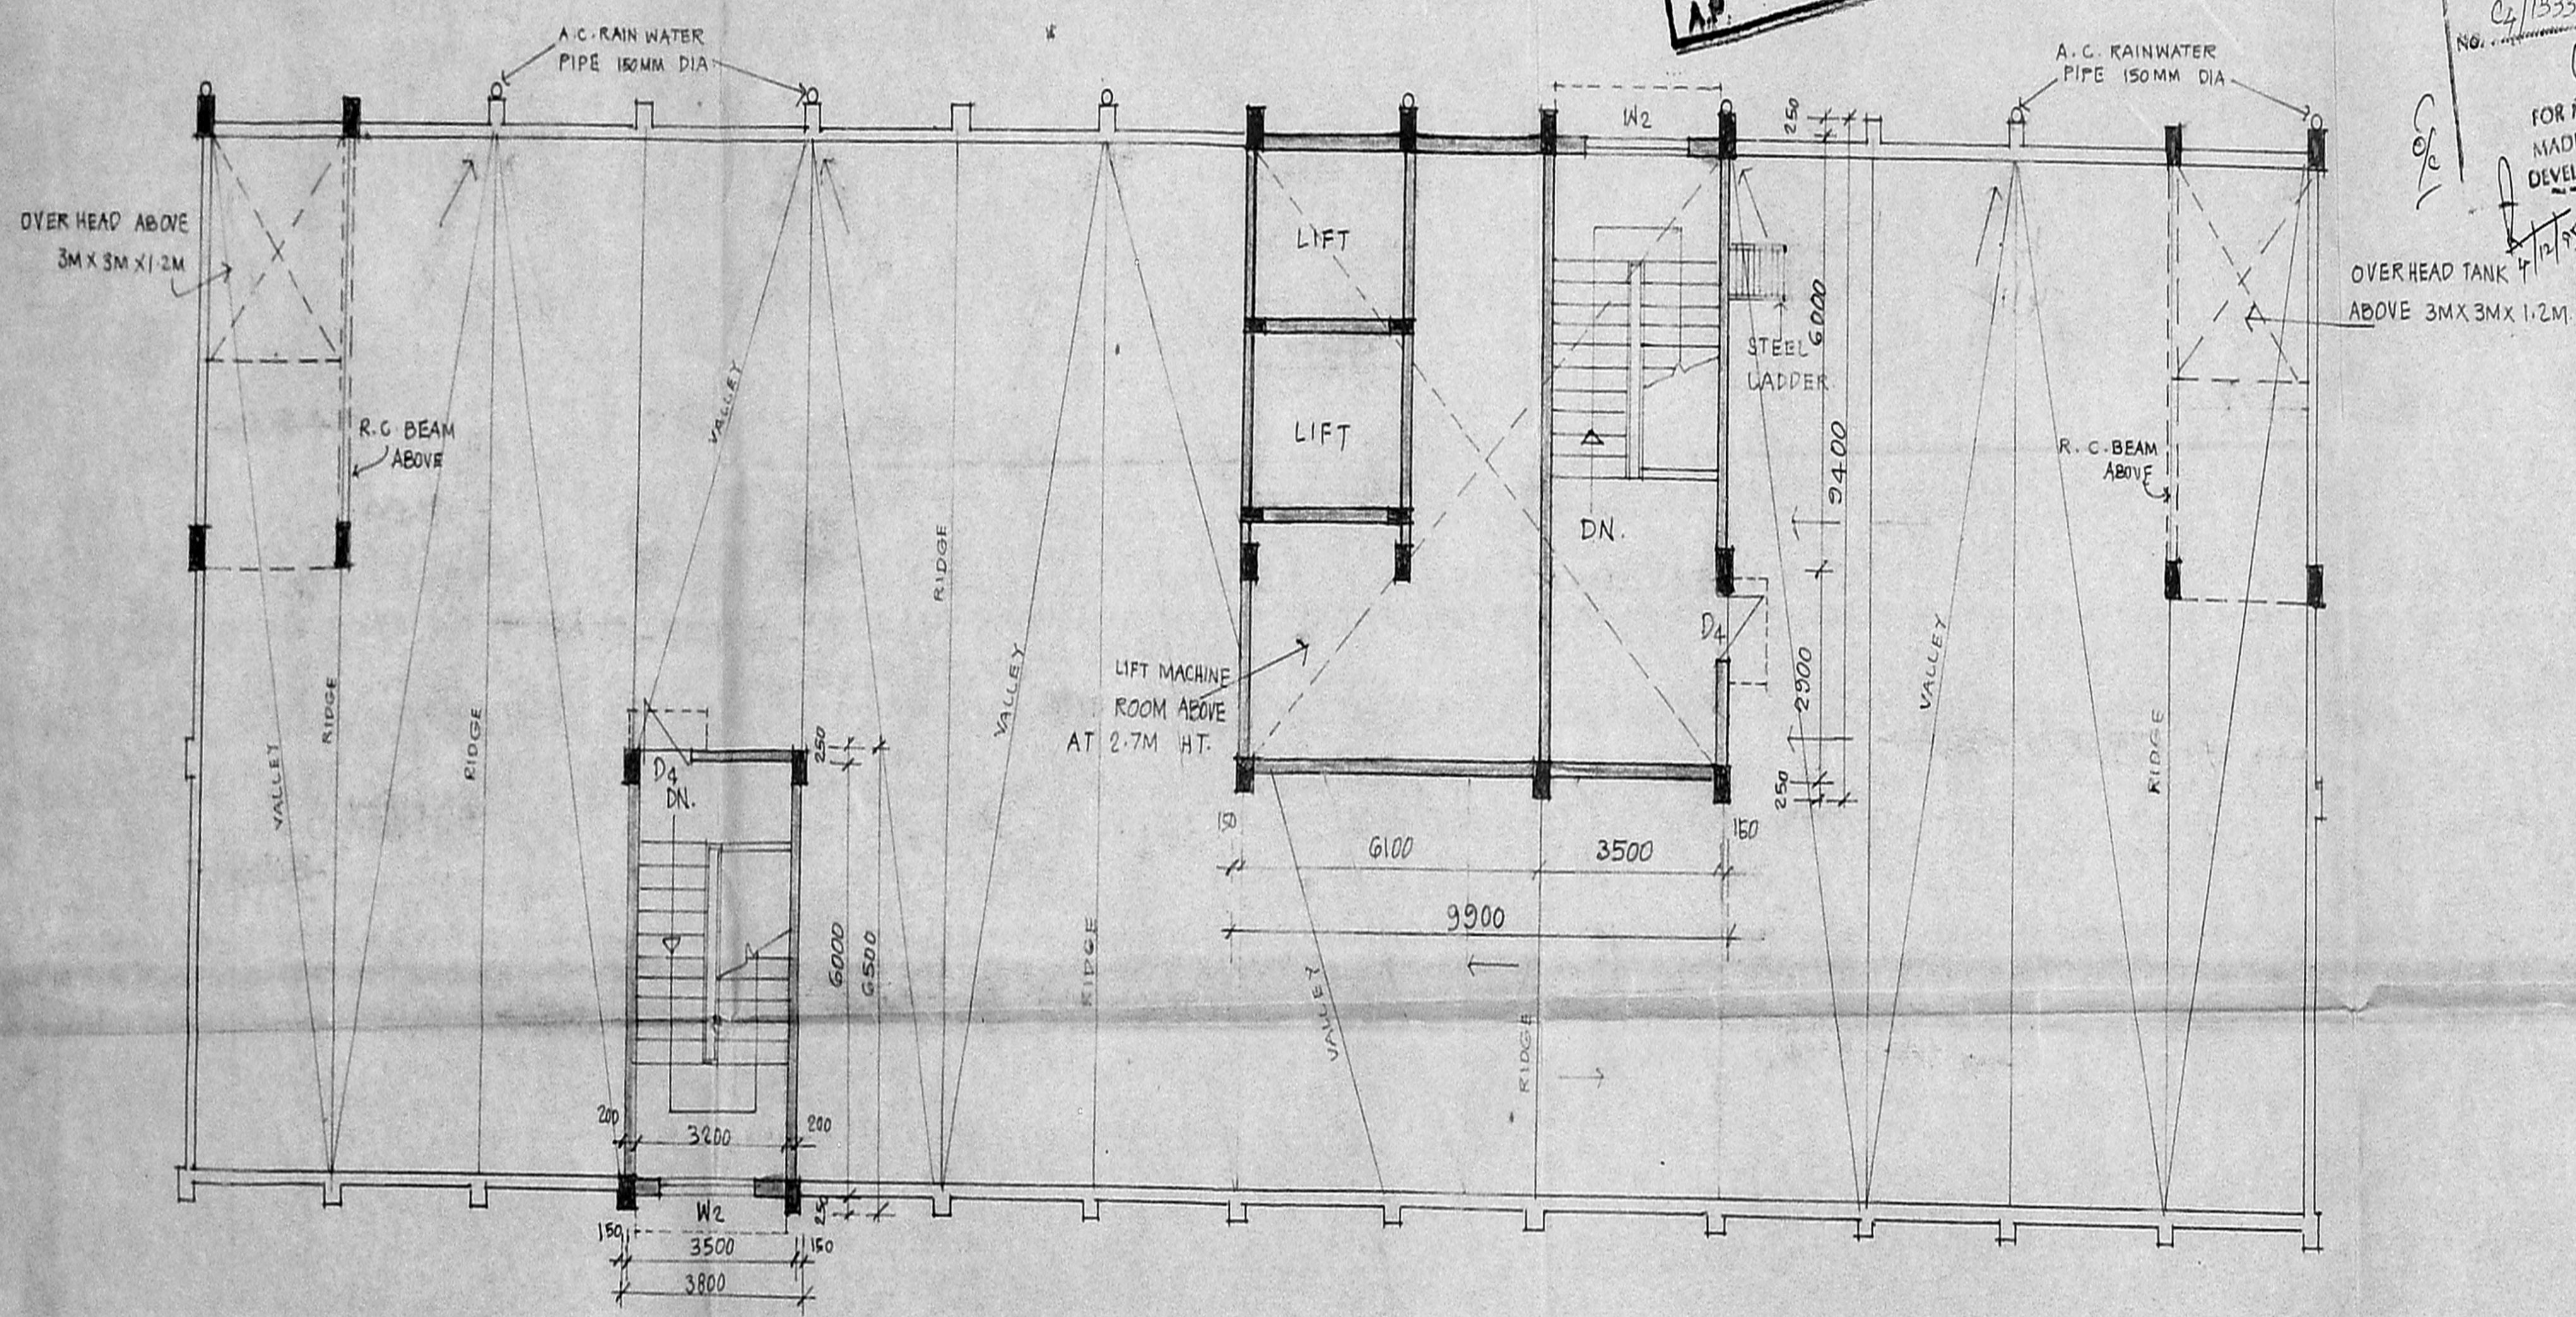

TERRACE FLOOR PLAN.

SNO NOTES:

1. ALL DIMENSIONS ARE IN MILLI-METRES.
2. THIS DRAWING HAS BEEN PREPARED BASED ON LETTER NO. JDO1/F 243/94 187 M/DT. 28.6.94 FROM THE EE PWD BLDG DIVN IV CHEPAUK MS.

Sounding Plan
6/2/95

1. THE DIMENSIONS OF HEAD ROOM HAVE BEEN CHANGED

SNO REVISION SIGN. DATE

M. P. ...
7/7/94
CHIEF ARCHITECT

JT. CHIEF ARCHITECT SENIOR ARCHITECT

ARCHITECT ASST. ARCHITECT

OFFICE OF THE CHIEF ARCHITECT MADRAS

SCALE 1:100 DATE 7.7.94

DEALT BY: V. Jothilingam
CHECKED BY: JOB NO 6089 DRG. NO. 13R

TNUP-TRAMP PROPOSED CASUALTY RECEIVING STATION ACCIDENT & EMERGENCY BLOCK AT CHILDREN HOSPITAL EGMORE MADRAS.

TERRACE FLOOR PLAN.