





FRONT ELEVATION

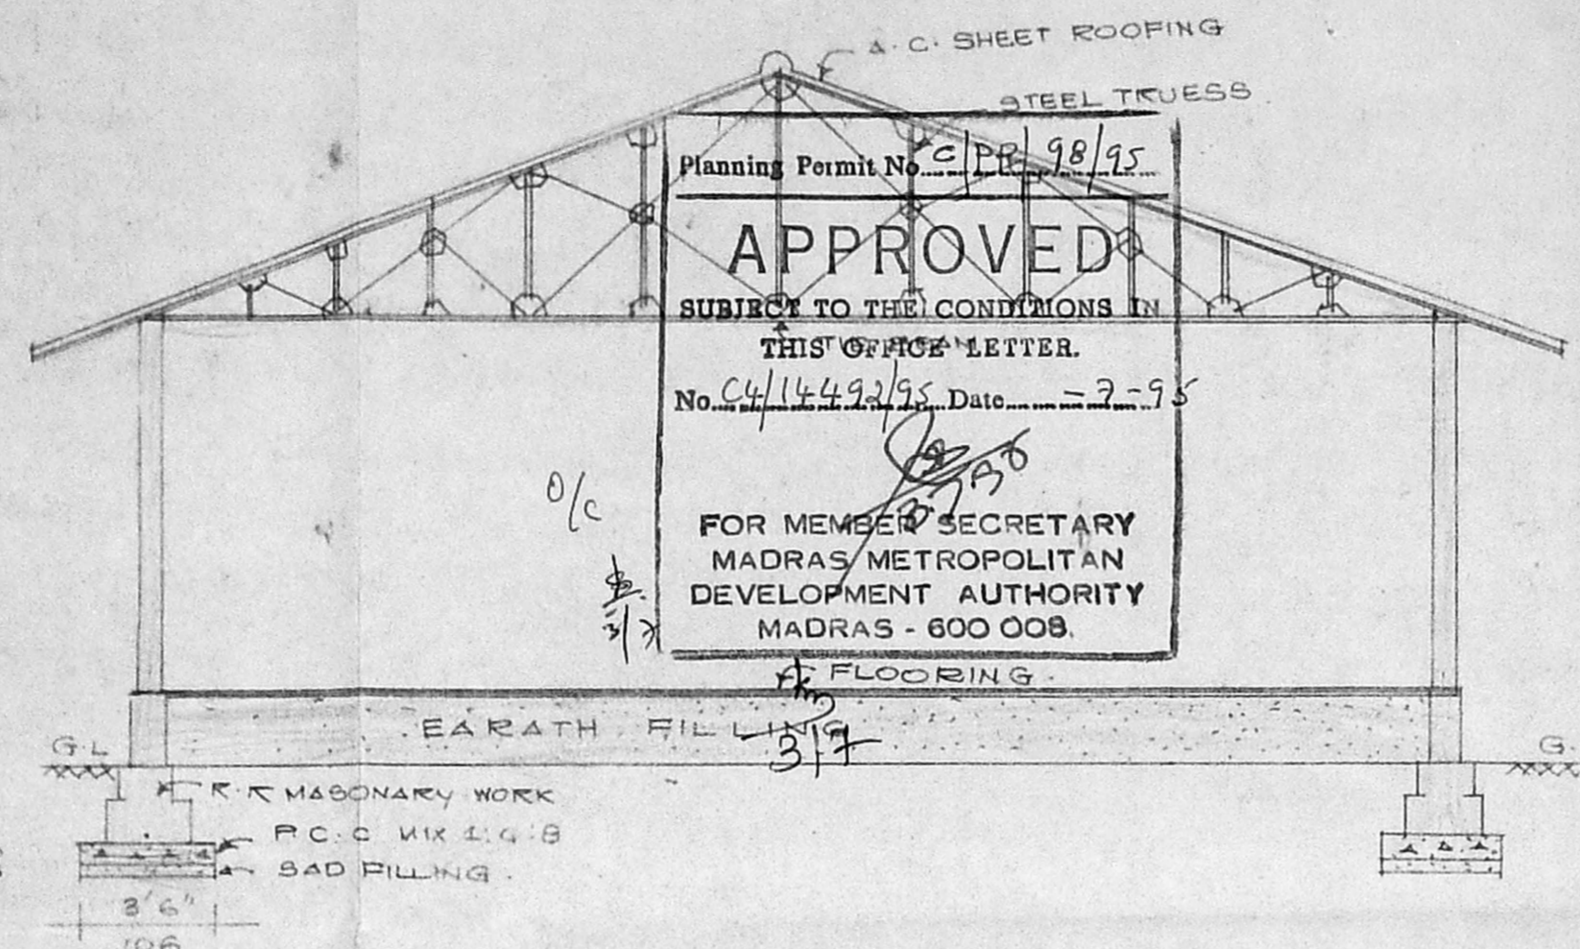


SECTION ON AA

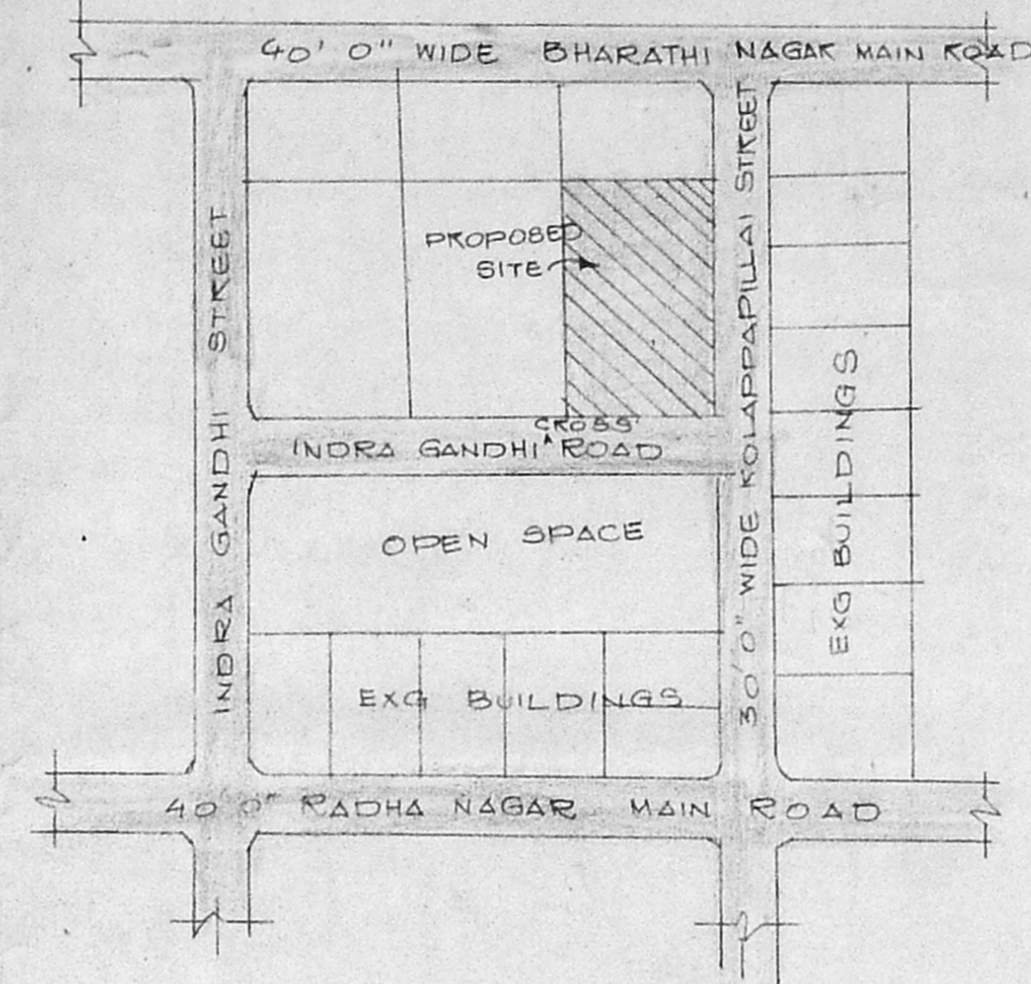


KEY PLAN/TOPO PLAN
 (NOT TO SCALE)

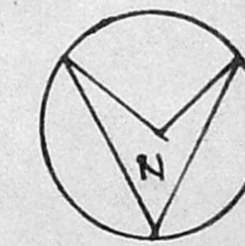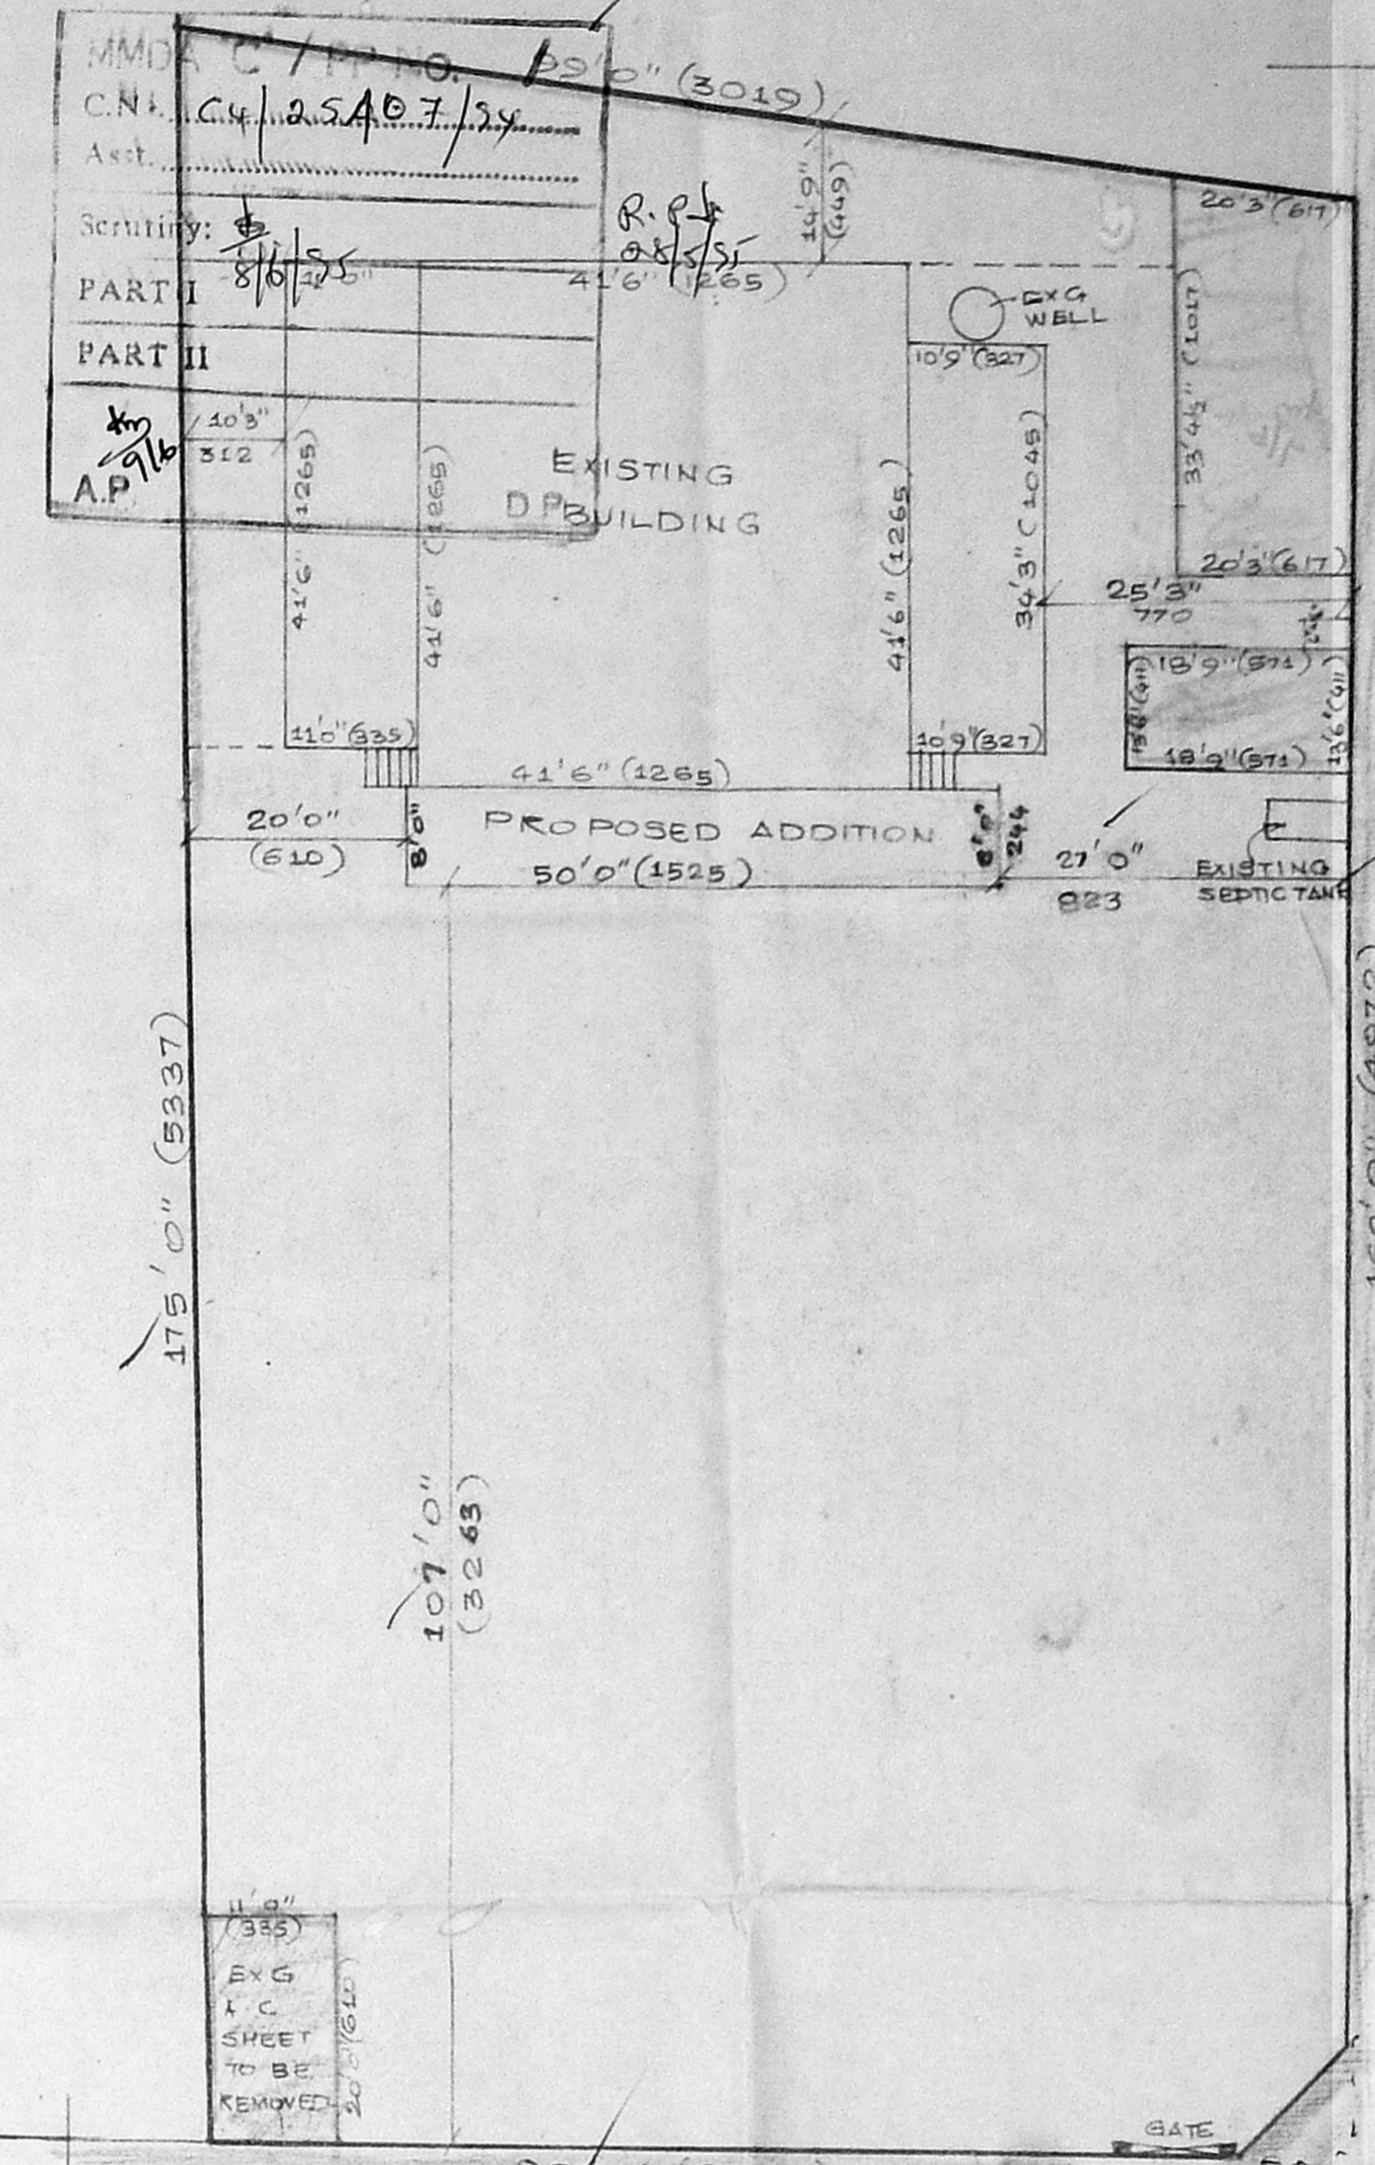

SITE PLAN
 (SCALE 1:200)

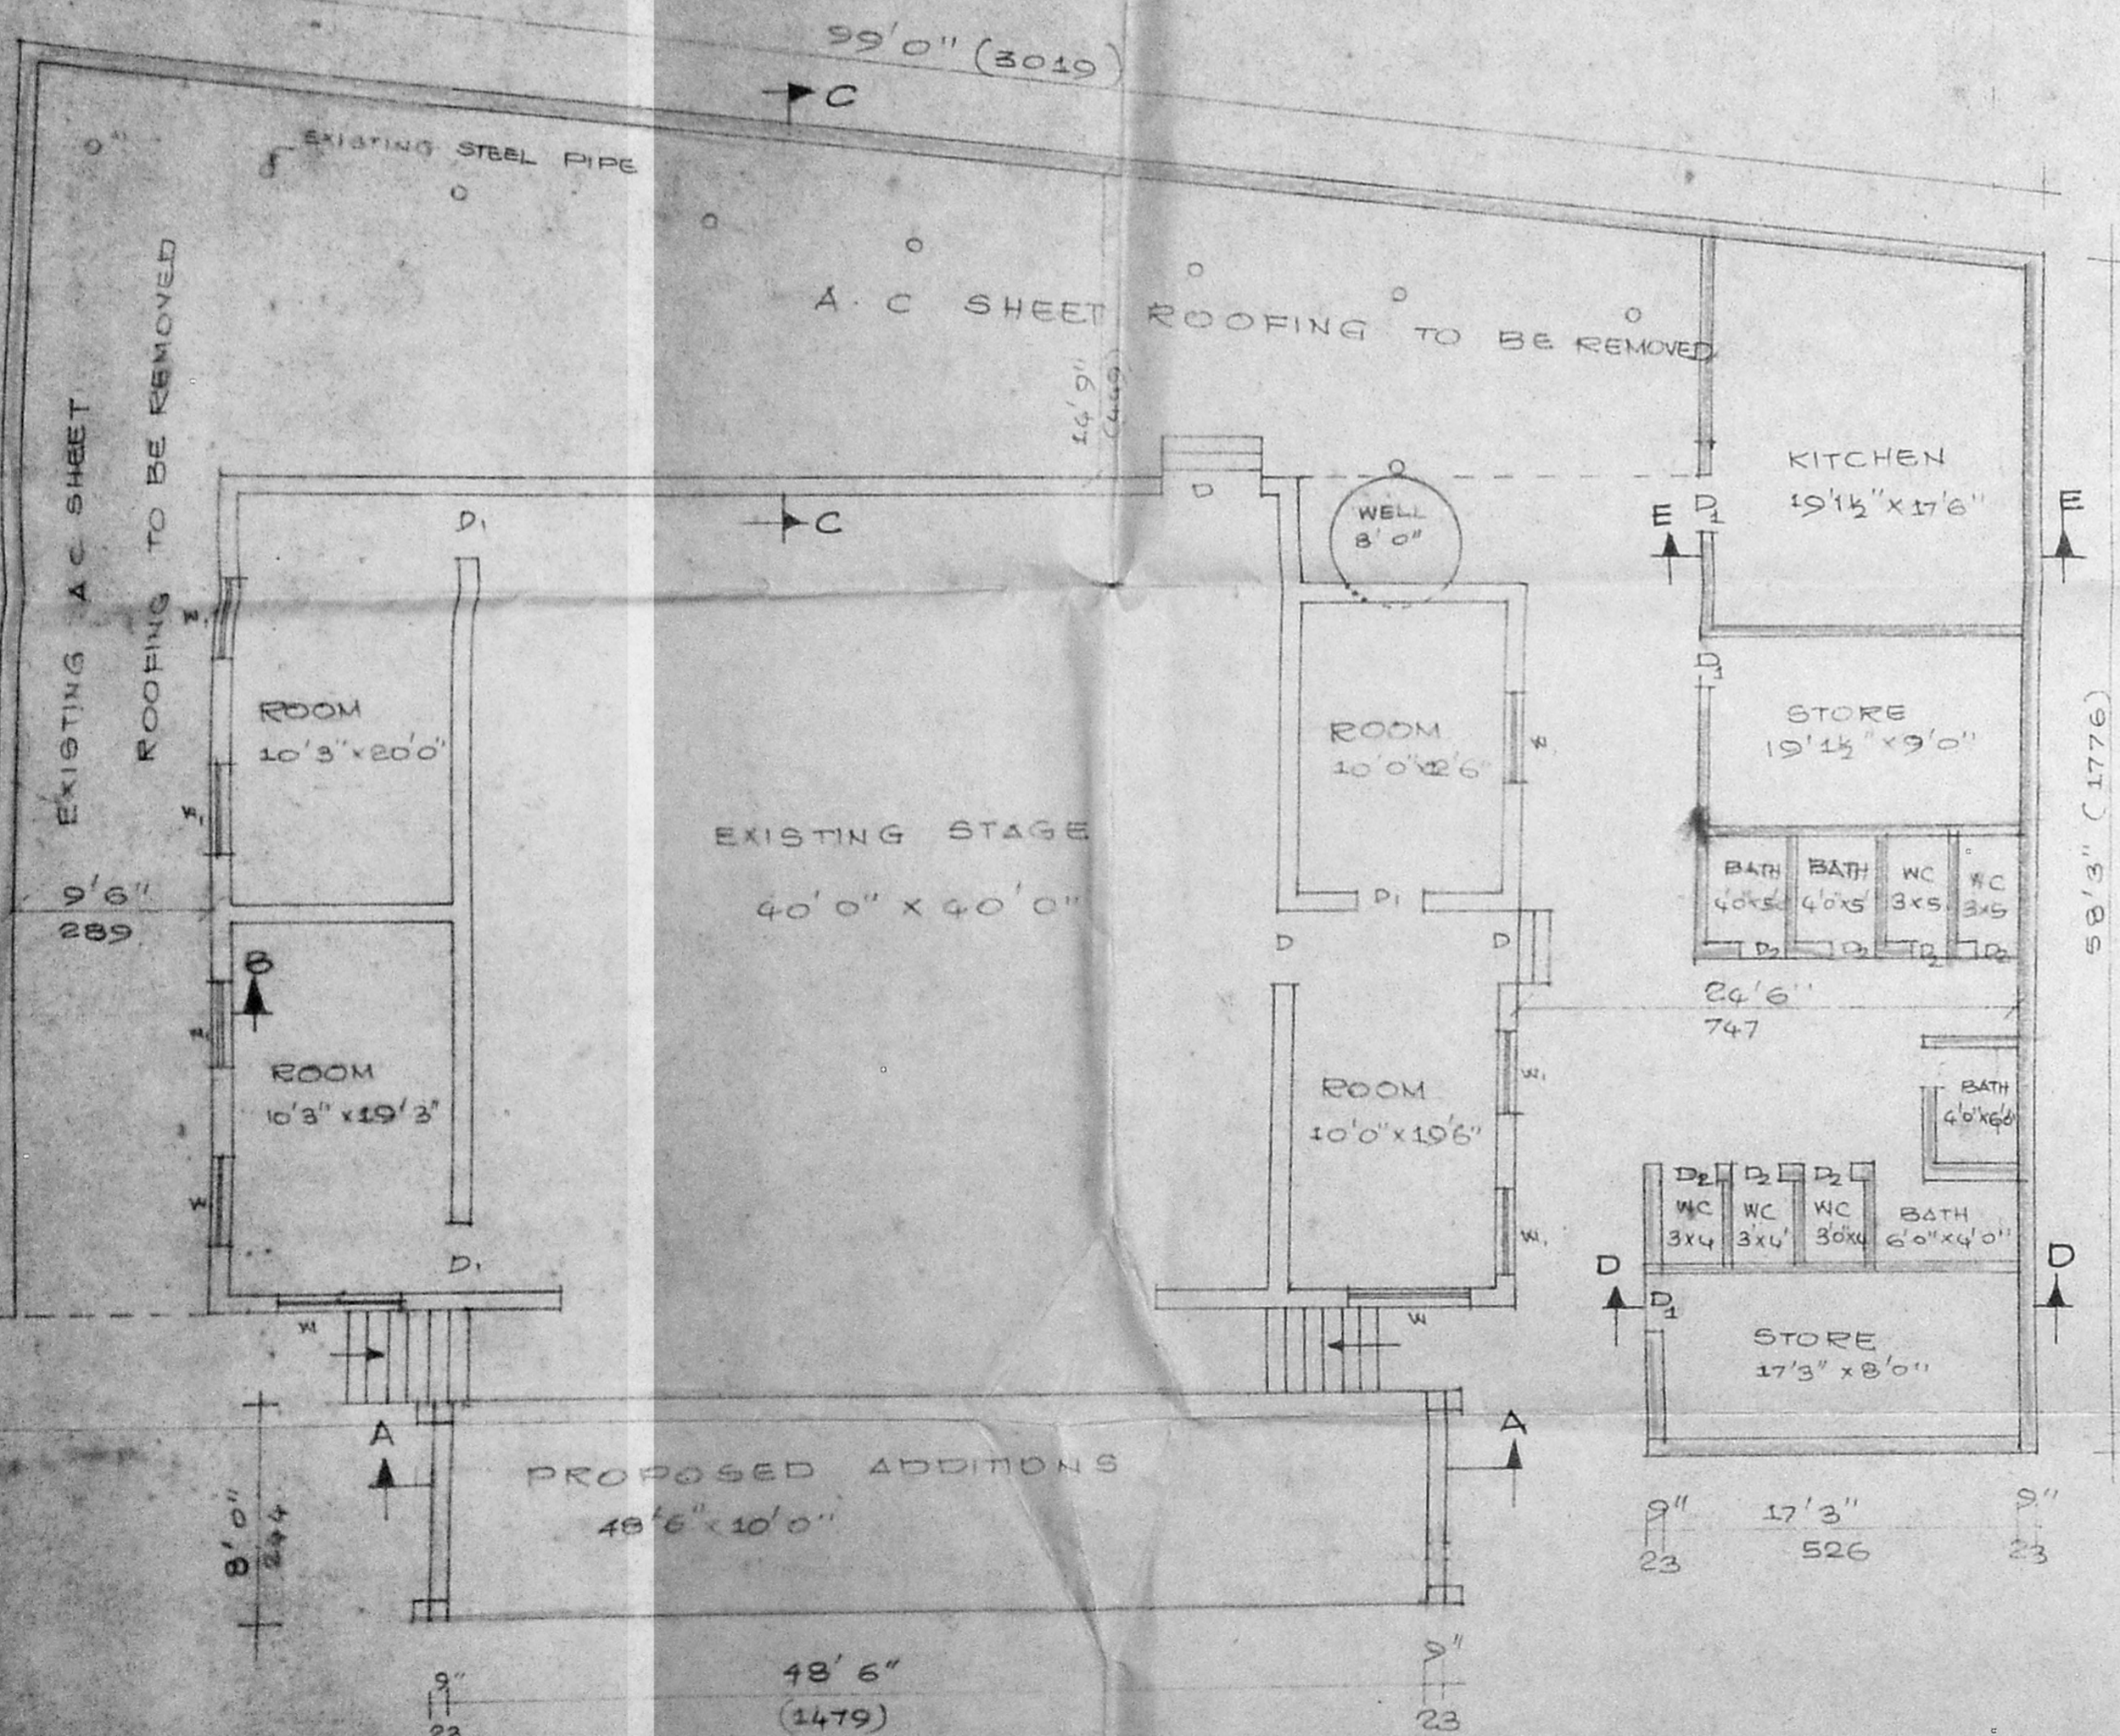

PLAN

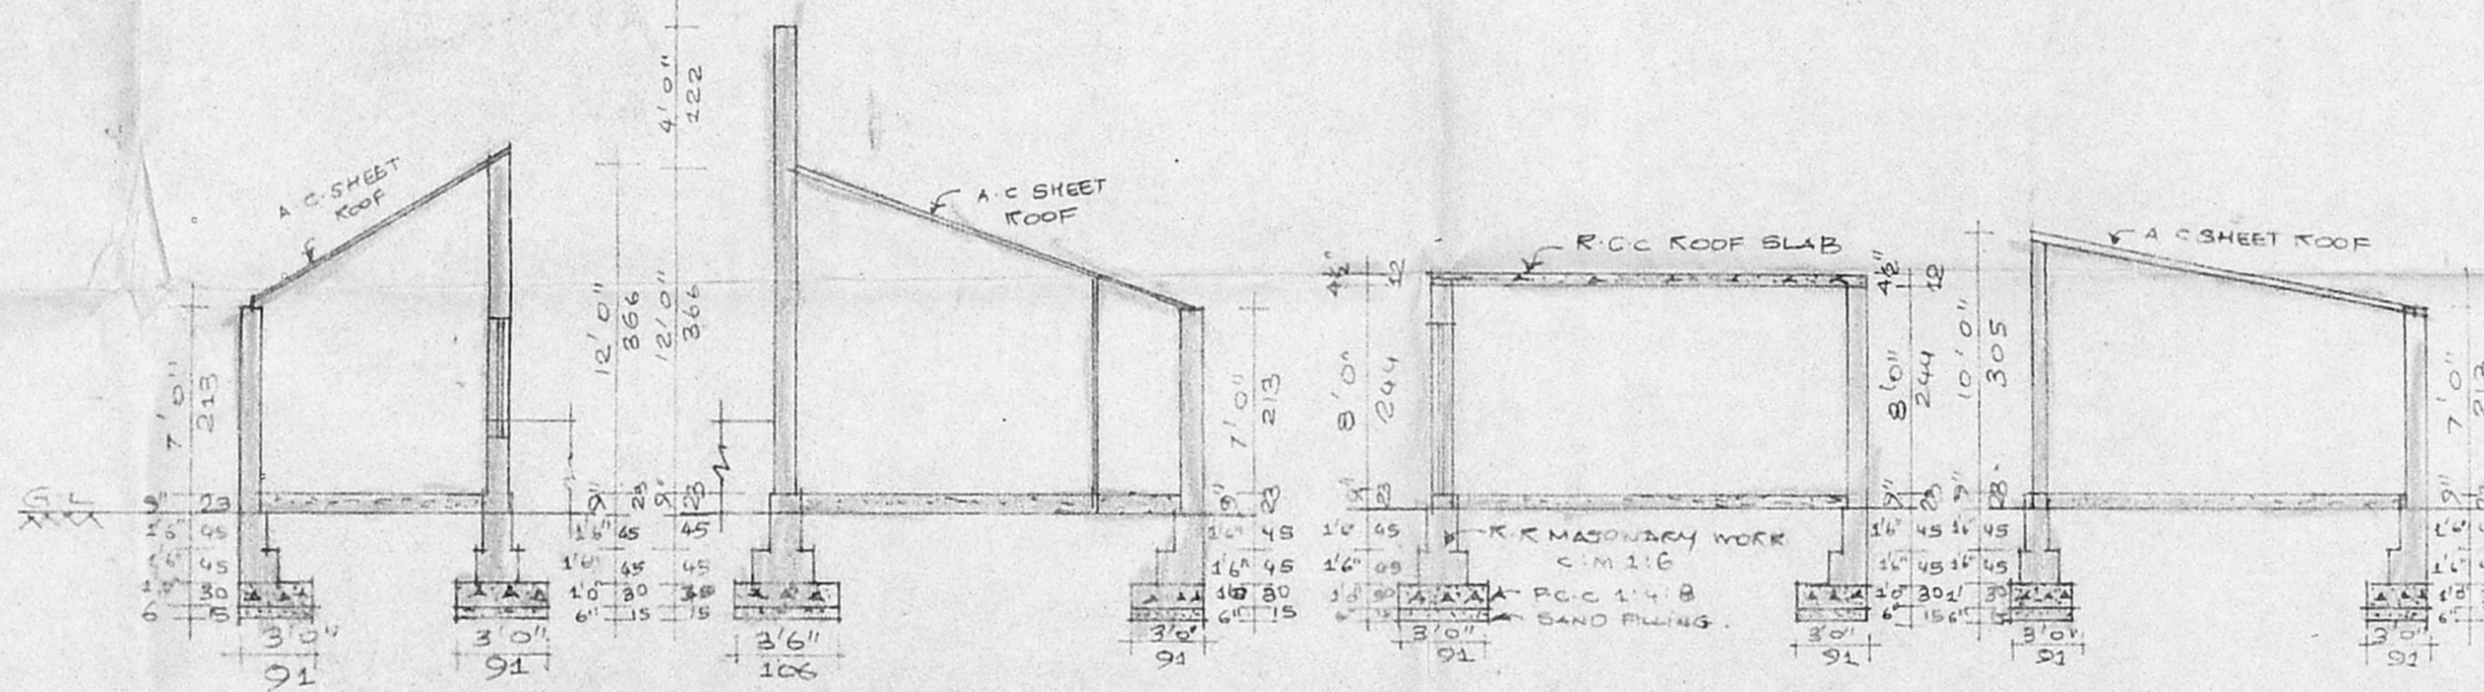

SCHEDULE JOINERY

D-DOOR	3'6" x 7'0"	106 x 213
DL-DOOR	3'0" x 7'0"	91 x 213
D1-DOOR	2'6" x 6'6"	75 x 193
W - WINDOW	5'0" x 4'6"	152 x 137
W1 - WINDOW	4'0" x 4'6"	122 x 137

COLOUR INDEX

[Pattern]	PROPOSED
[Pattern]	EXISTING
[Pattern]	EXISTING TO BE REMOVED
[Pattern]	EXG. ROADS
[Pattern]	SITE BOUNDARY

AREA DETAILS

	SFT	SQM
PLOT AREA	16029.50	1496.32
PLINTH AREA		
EXG. BUILDING	2552	237.34
PRO-ADDITION	400	37.20
TOTAL AREA	2952	274.54
F * S * I	0.18	
COVERAG	18%	

PLAN SHOWING PROPOSED ADDITION IN THE EXISTING APPROVED BUILDING IN P.P.S NO: 57/80 VIDE 32008/79/92 IN S.N. 246/46 KOLAPPA PILLAI STREET RADHA NAGAR CHROMPET PALLAVARAM MUNICIPAL LIMIT SAIDAPET TALUK SCALE 1:100

AG. Sundaraj
 OWNER SIGNATURE

P. GAJENDRAN, D.C.E., P.D.T. & C.P., AITP
 Consulting Civil Engineer
 LICENSED SURVEYOR
 TAMBARAM MUNICIPALITY
 NO. 5, G.S.T. ROAD
 KADAPPURAI, MADRAS 600 046

R. Alamy
 24/11/95