



F56-16/1
R58-203/1
S58-25/1

R. Plans
9/1/89


PLAN SHOWING THE EXISTING BUILDING & PROPOSED ADDITION CONSTRUCTIONS AT PLOT NO. 37/A & B, BLOCK NO.143, S.NO.125/6, 9, 10 & 135 Pt., T.S.NO. 9350, BOAG ROAD, T- NAGAR, MADRAS.

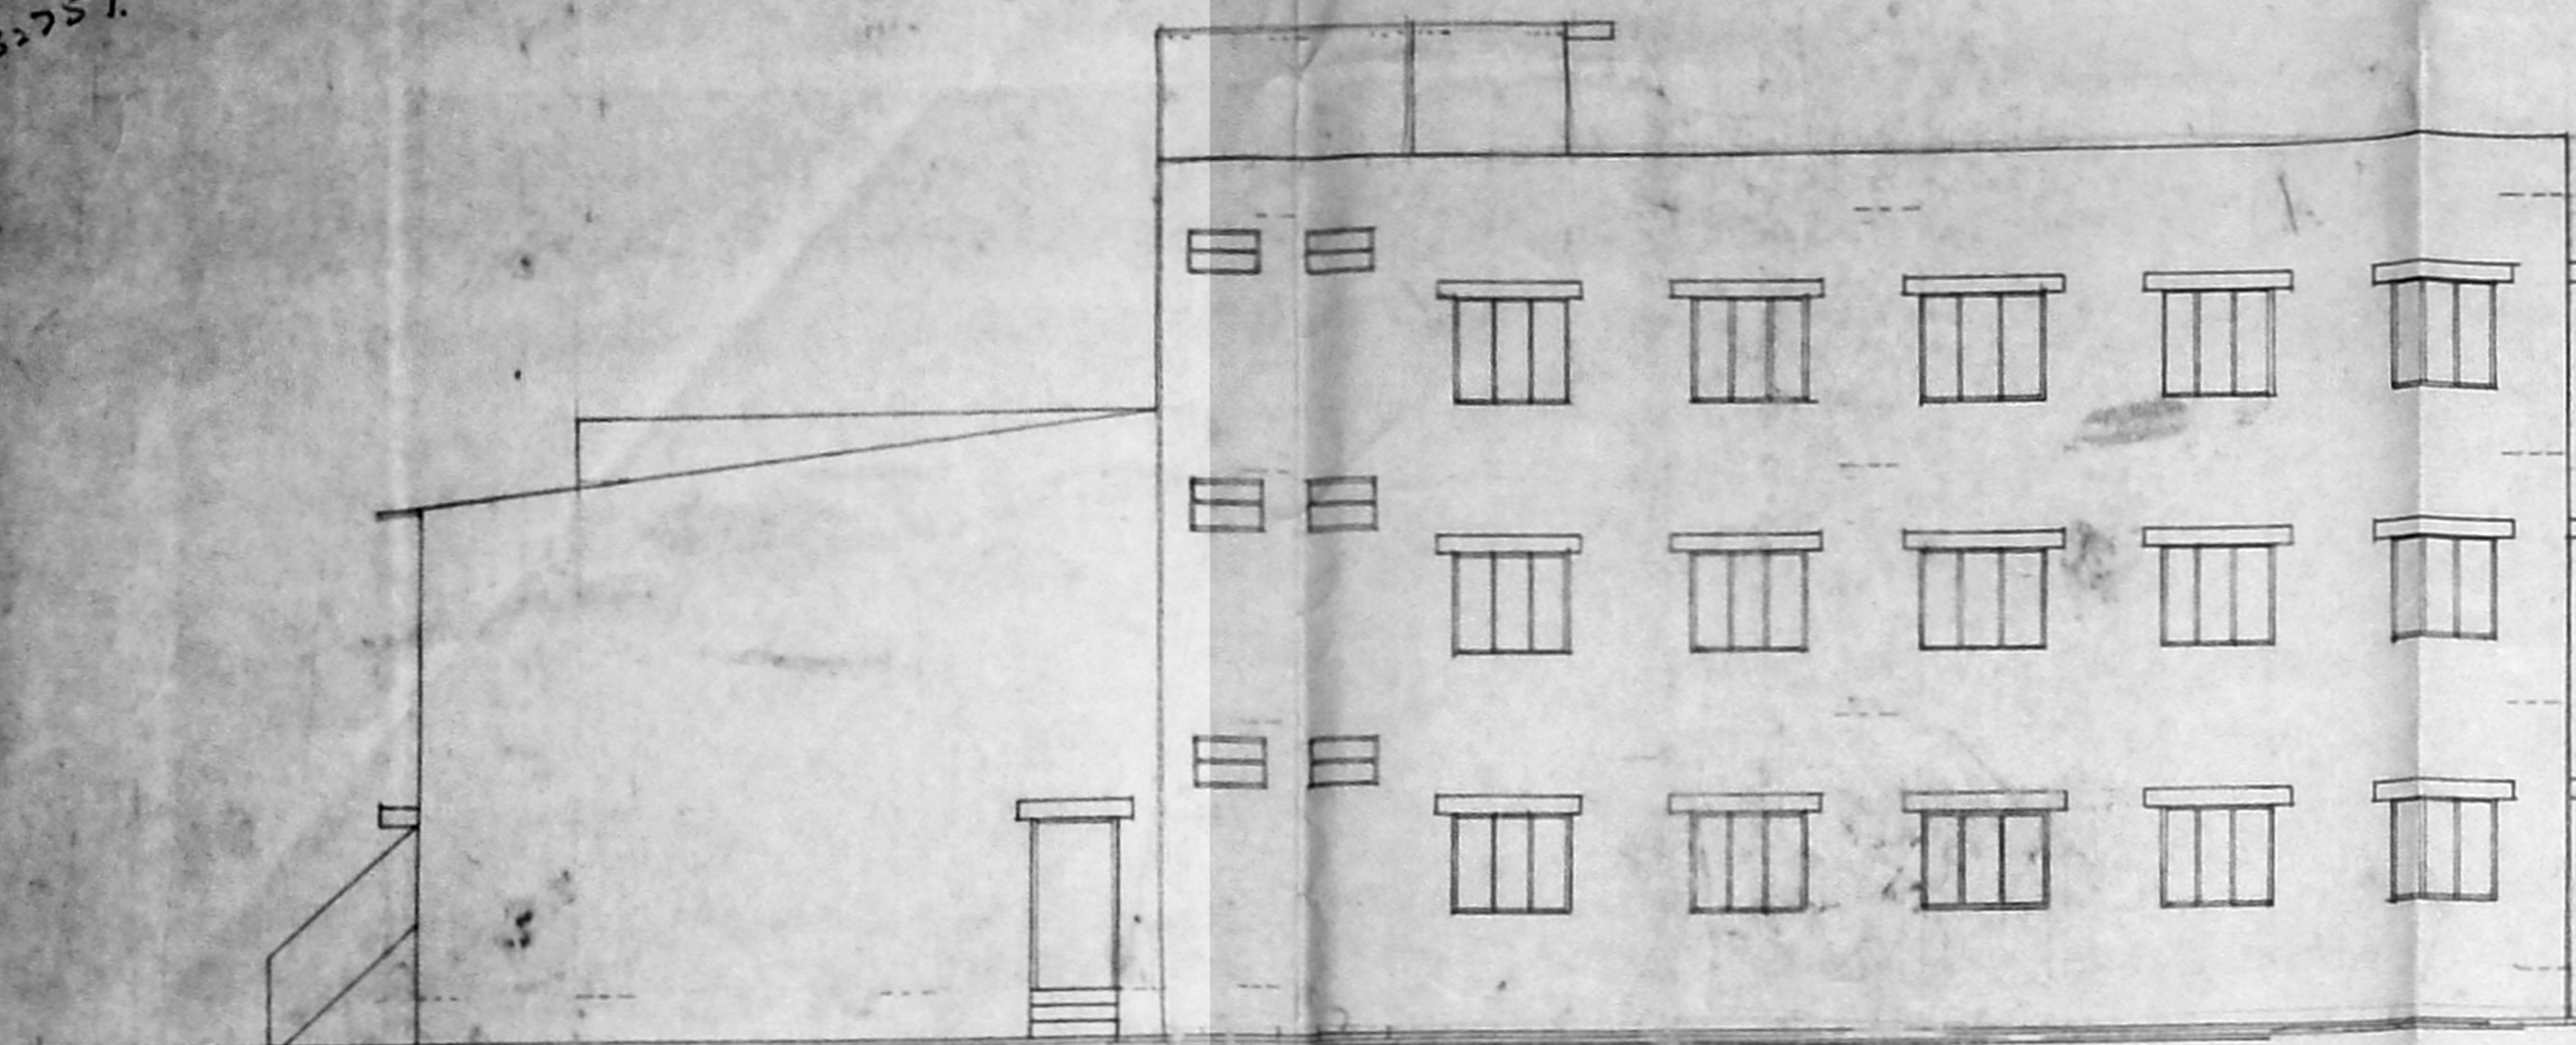


ELEVATION

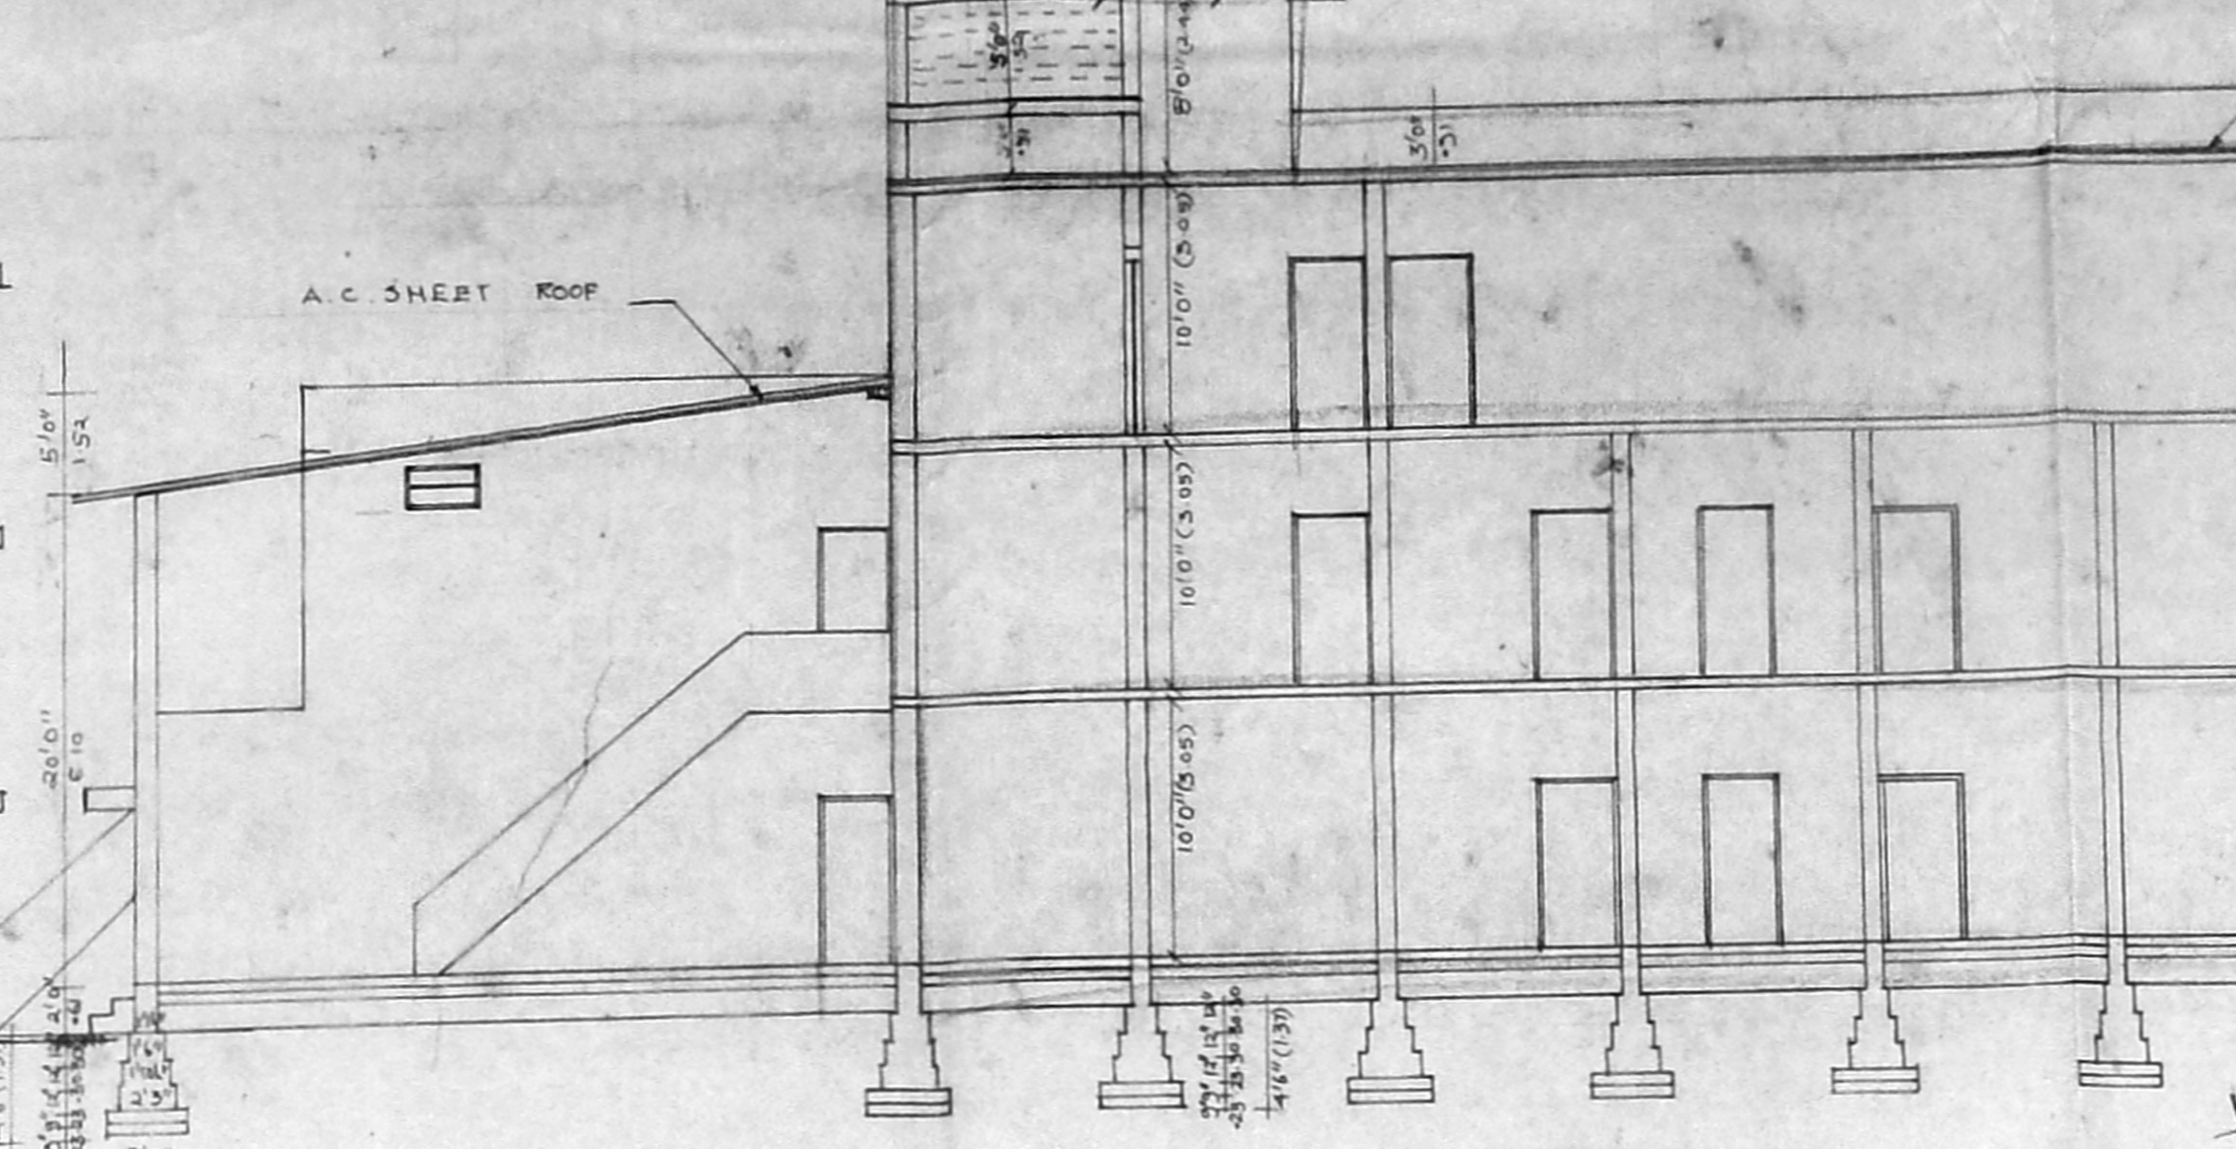


SECTION ON RS

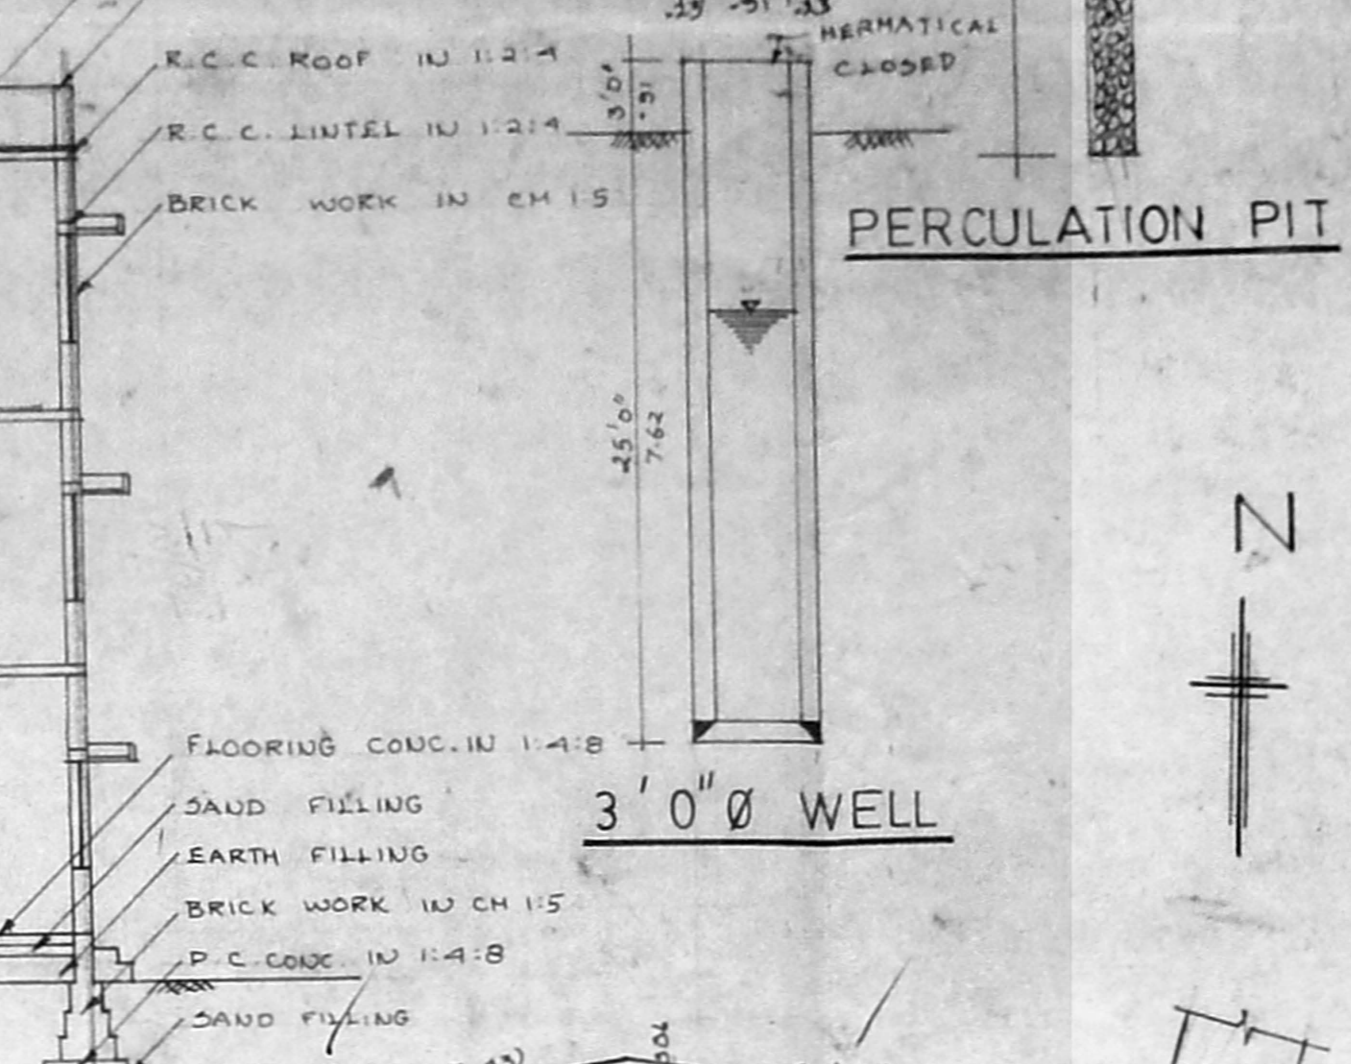

SECTION ON CD

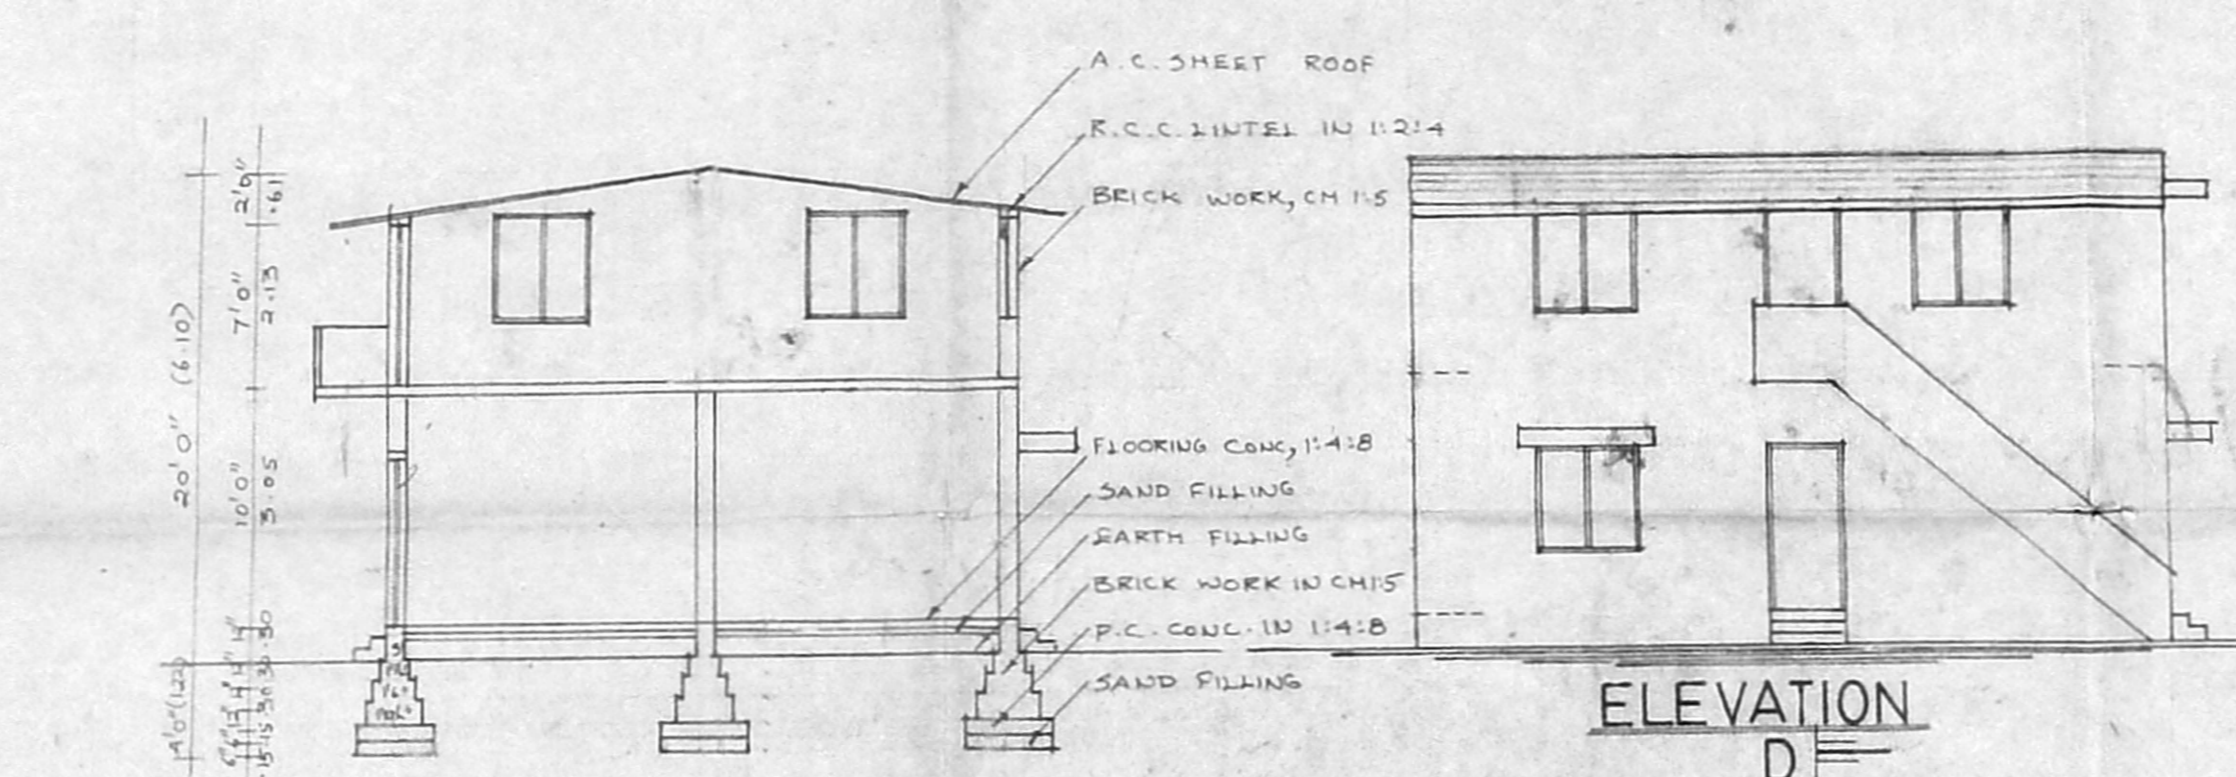

ELEVATION D

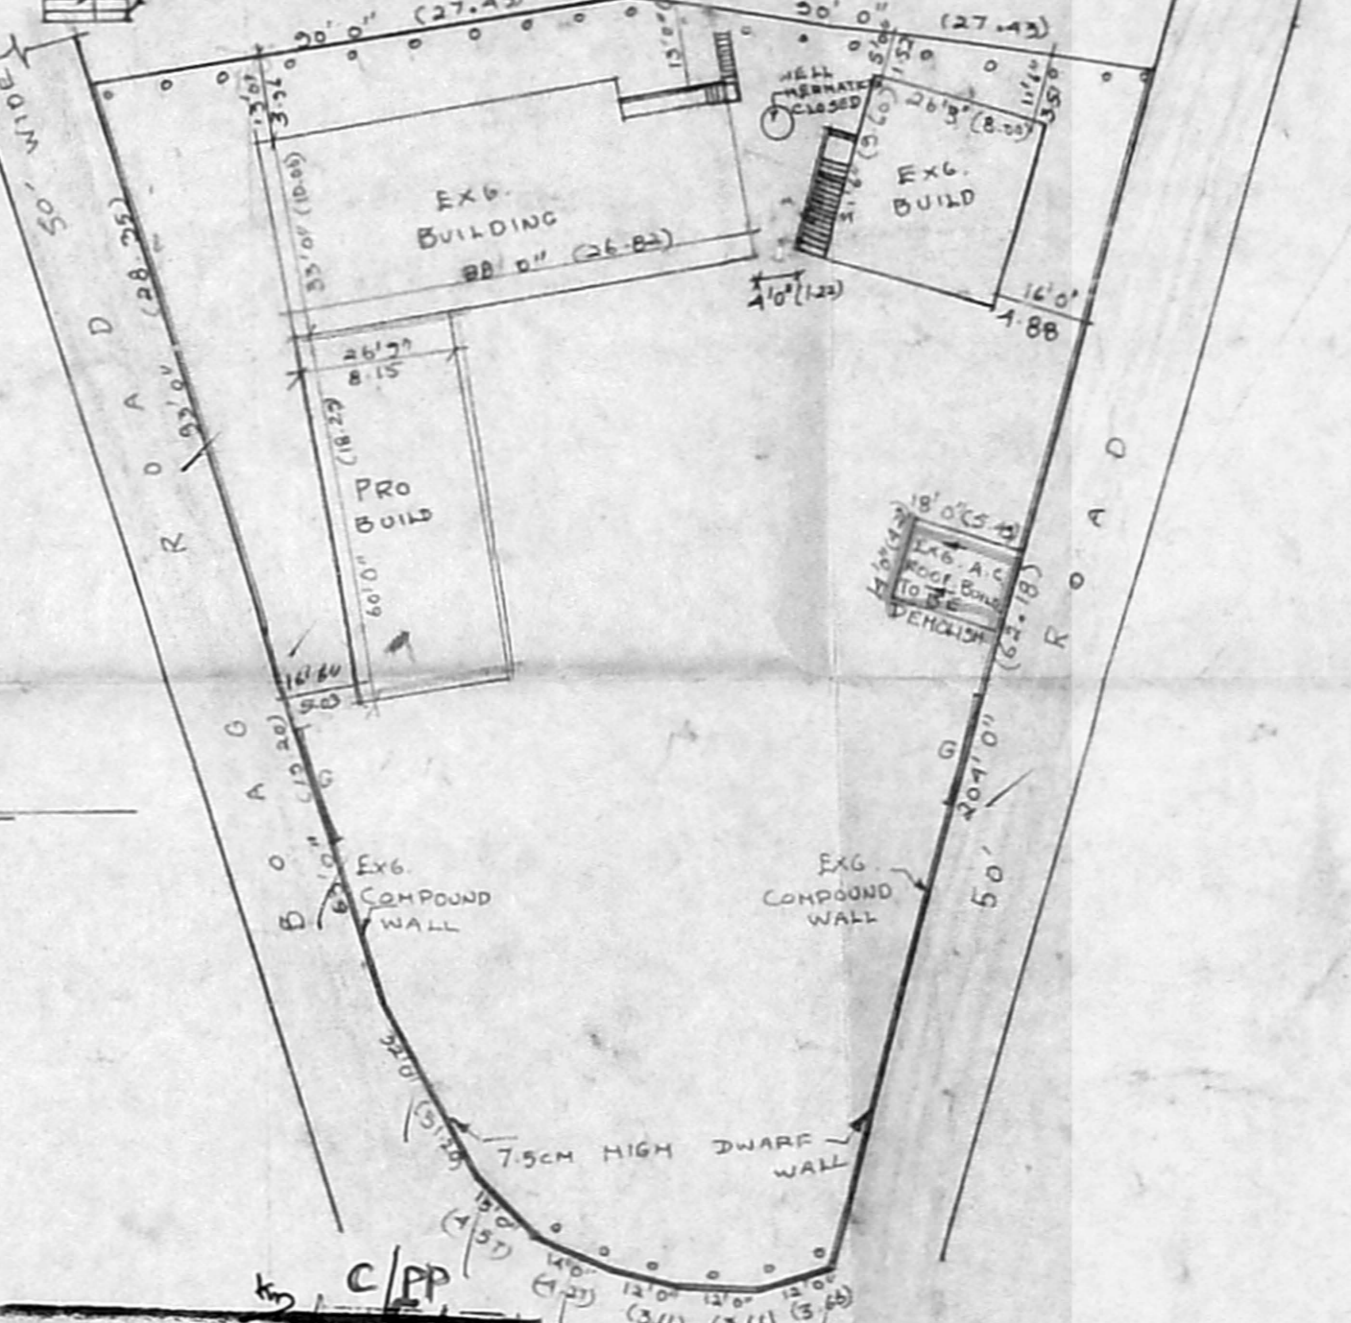

SITE PLAN

KEY PLAN (nts)



Scale :- 1" = 8' 0" (1:100)

JOINERY DETAILS

D	DOOR	3'5" x 7'0"	1.00 x 2.13
D	DOOR	3'0" x 7'0"	0.91 x 2.13
D	DOOR	2'6" x 7'0"	0.74 x 2.13
W	WINDOW	6'0" x 4'0"	1.83 x 1.37
W	WINDOW	4'0" x 4'0"	1.22 x 1.37
V	VELUTATOR	3'0" x 1'4"	0.91 x 0.45
B	DOOR	4'0" x 8'0"	1.37 x 2.44
D	DOOR	12'4" x 7'0"	3.81 x 2.13

AREA DETAILS


	Sqft	SqM
PLOT EXTENT	23800.00	2211.02
EXISTING G.F. AREA	3626.82	336.93
EXISTING F.F. AREA	608.51	56.56
PROPOSED G.F. AREA	1505.00	149.10
PROPOSED F.F. AREA	1505.00	149.10
PROPOSED S.E. AREA	1505.00	149.10
HEAD ROOM AREA	166.25	15.44
TOTAL BUILT UP AREA	9218.88	866.25
PLOT COVERAGE	38.7%	38.7%

COLOUR INDEX


PROPOSED	[Color swatch]
ROAD	[Color swatch]
BOUNDARY	[Color swatch]
DEMOLISHED	[Color swatch]

Planning Permit No. **APPROVED**
Subject to the conditions in this office to
No. C/2555/55
FOR MEMBER SECRETARY
MADRAS METROPOLITAN
DEVELOPMENT AUTHORITY
5/12/89


EXG. FIRST FLOOR PLAN

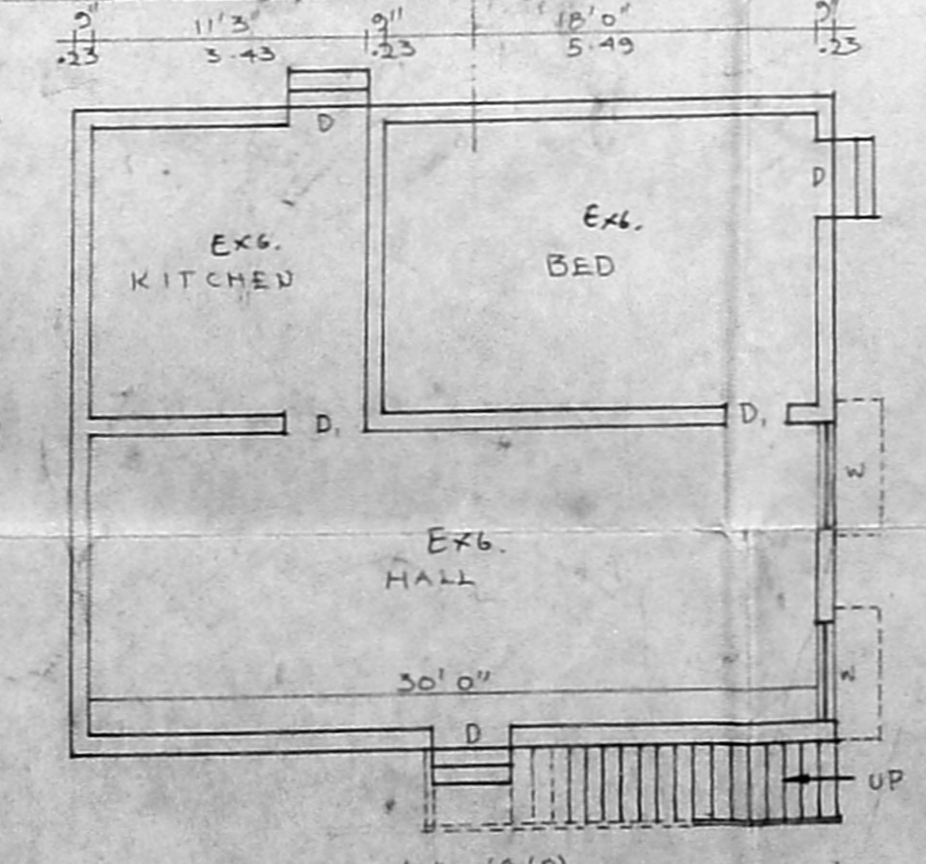


EXG. GROUND FLOOR PLAN

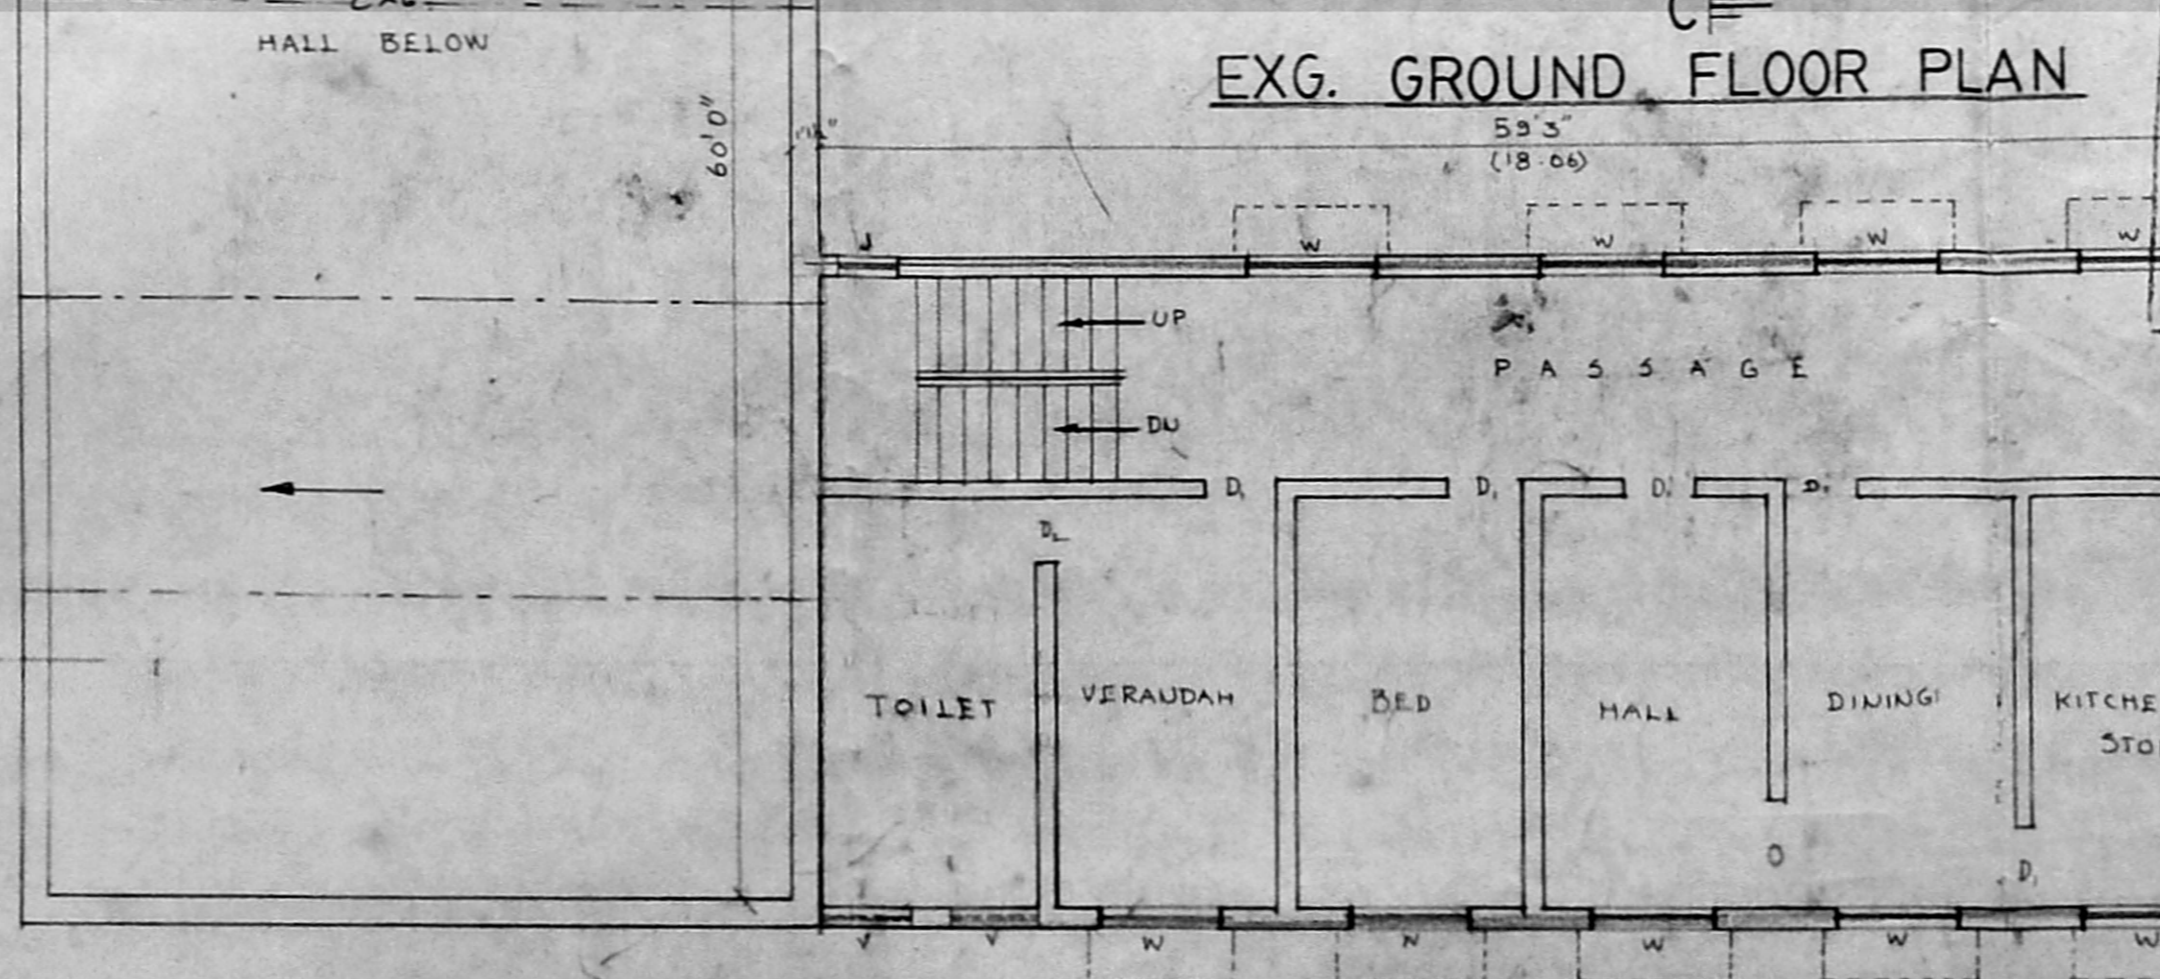


EXG & PRO TERRACE FLOOR PLAN

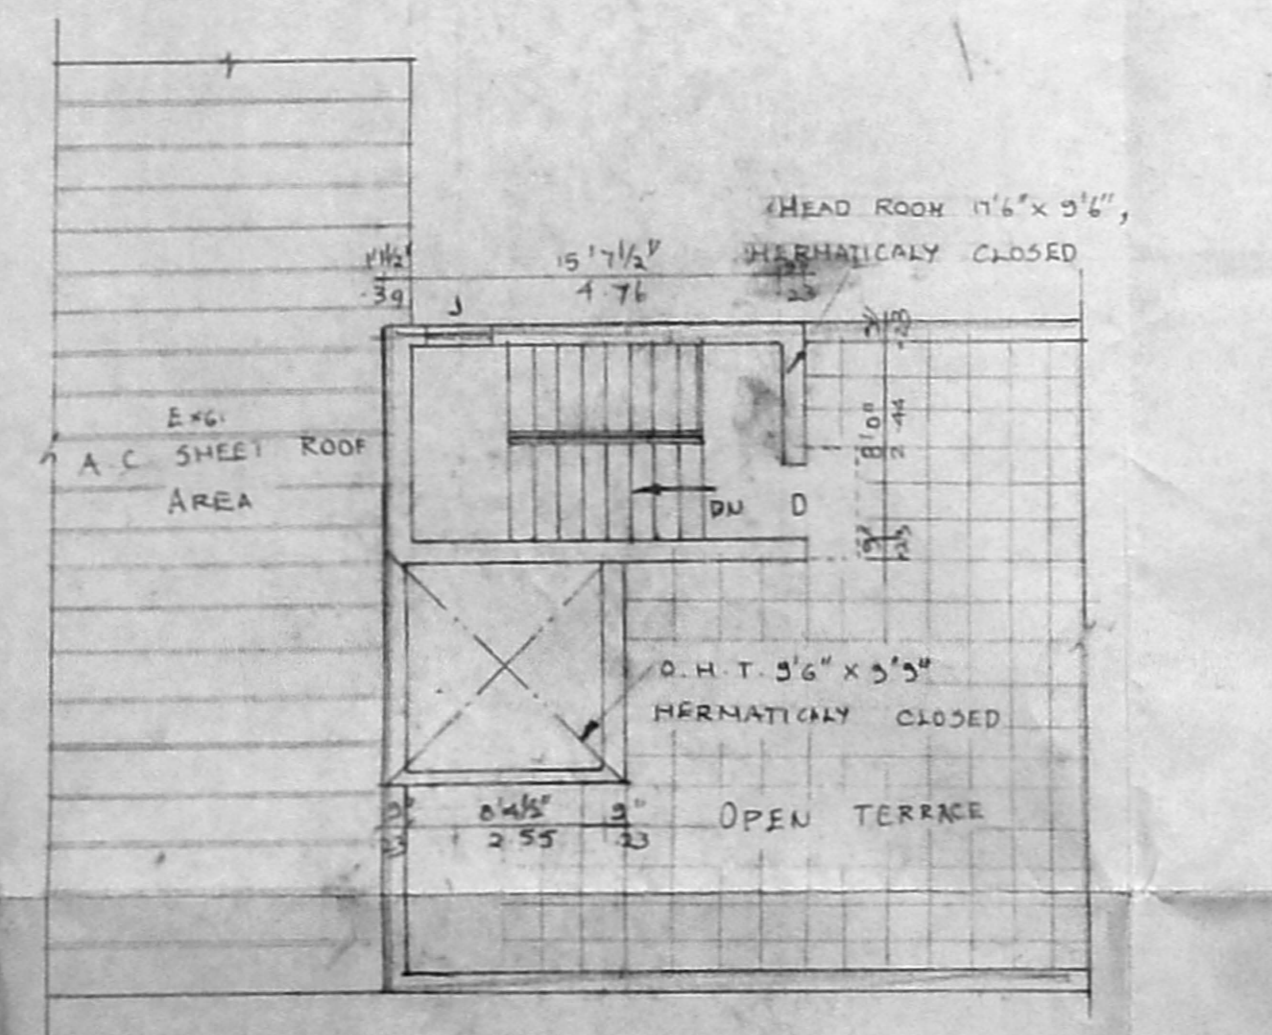


EXG. & PRO. GROUND FLOOR PLAN

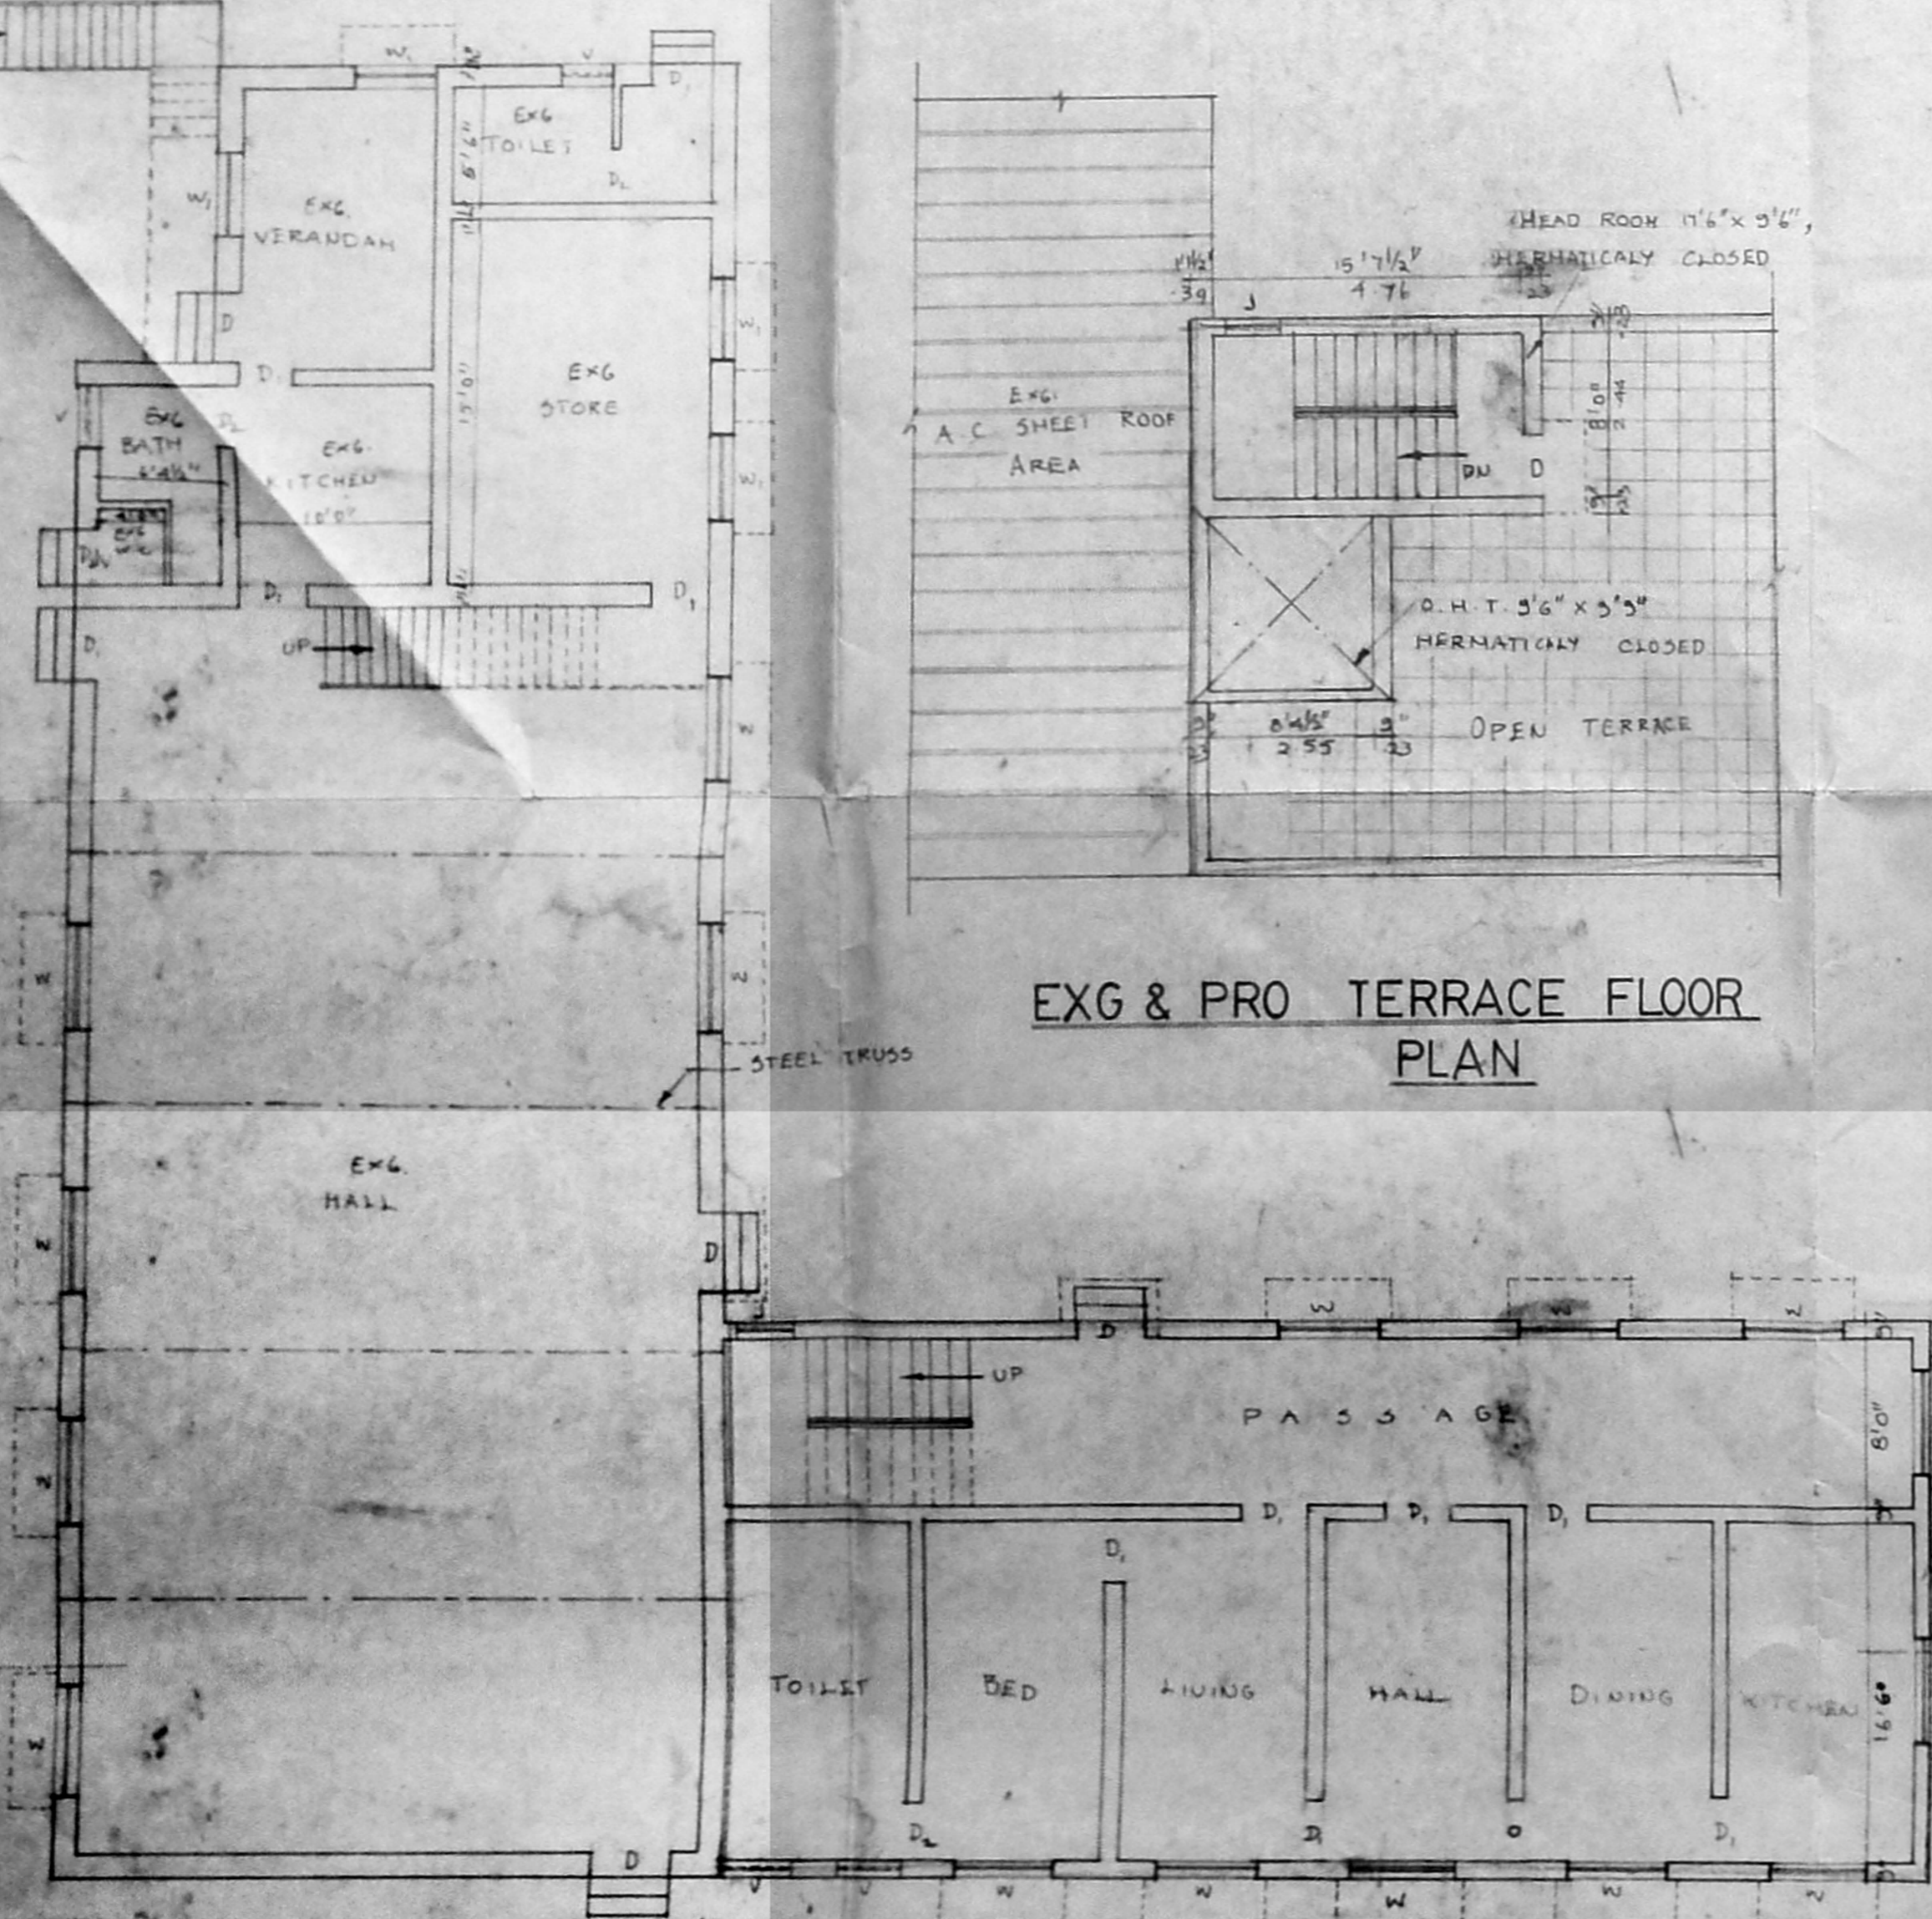

EXG. & PRO. FIRST FLOOR PLAN

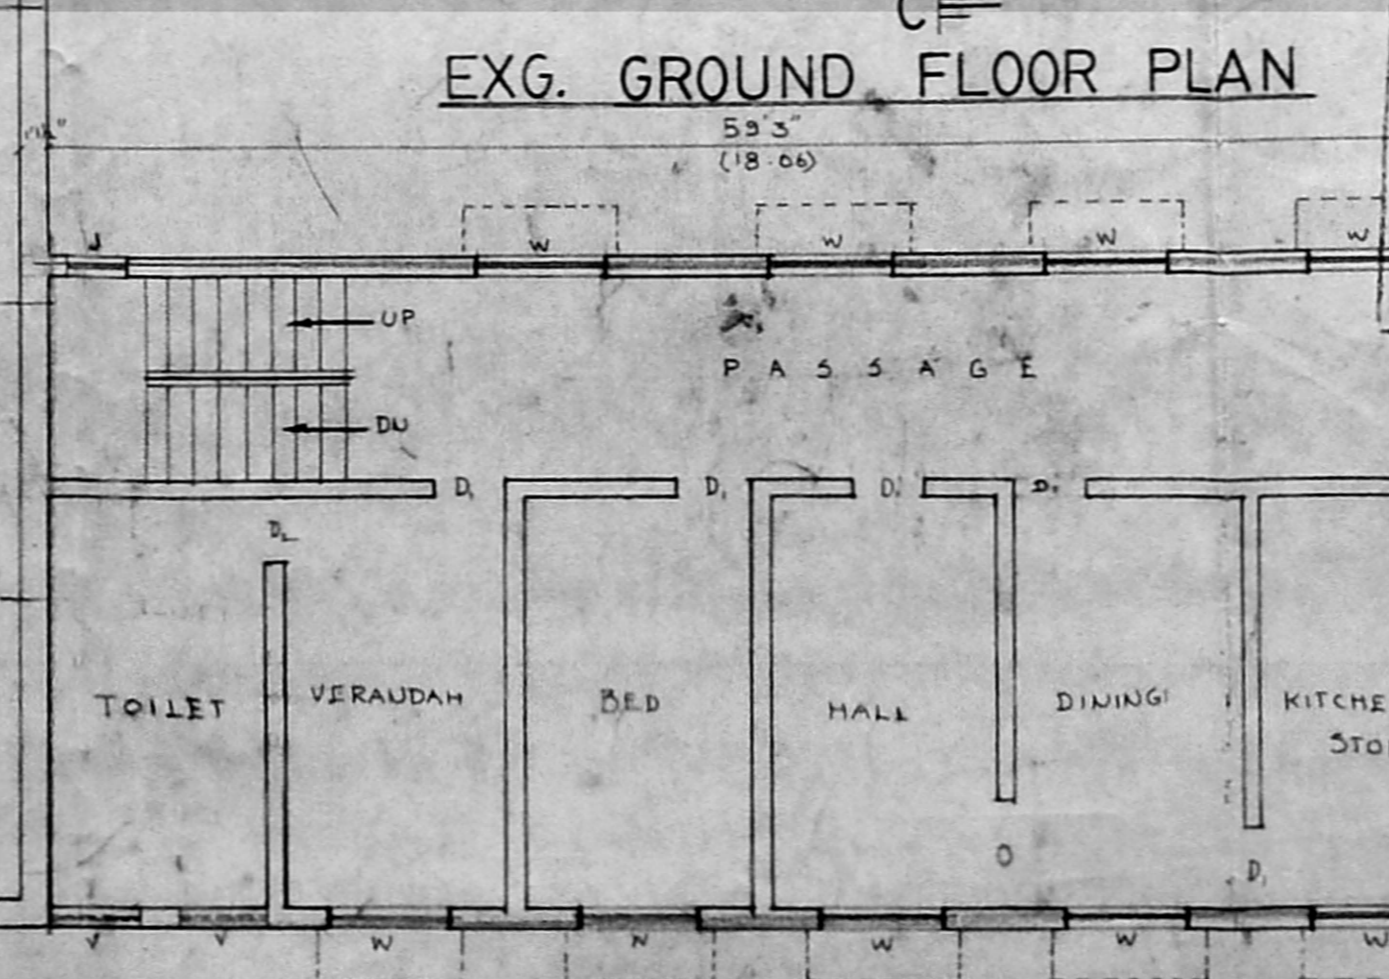

EXG. & PRO. SECOND FLOOR PLAN

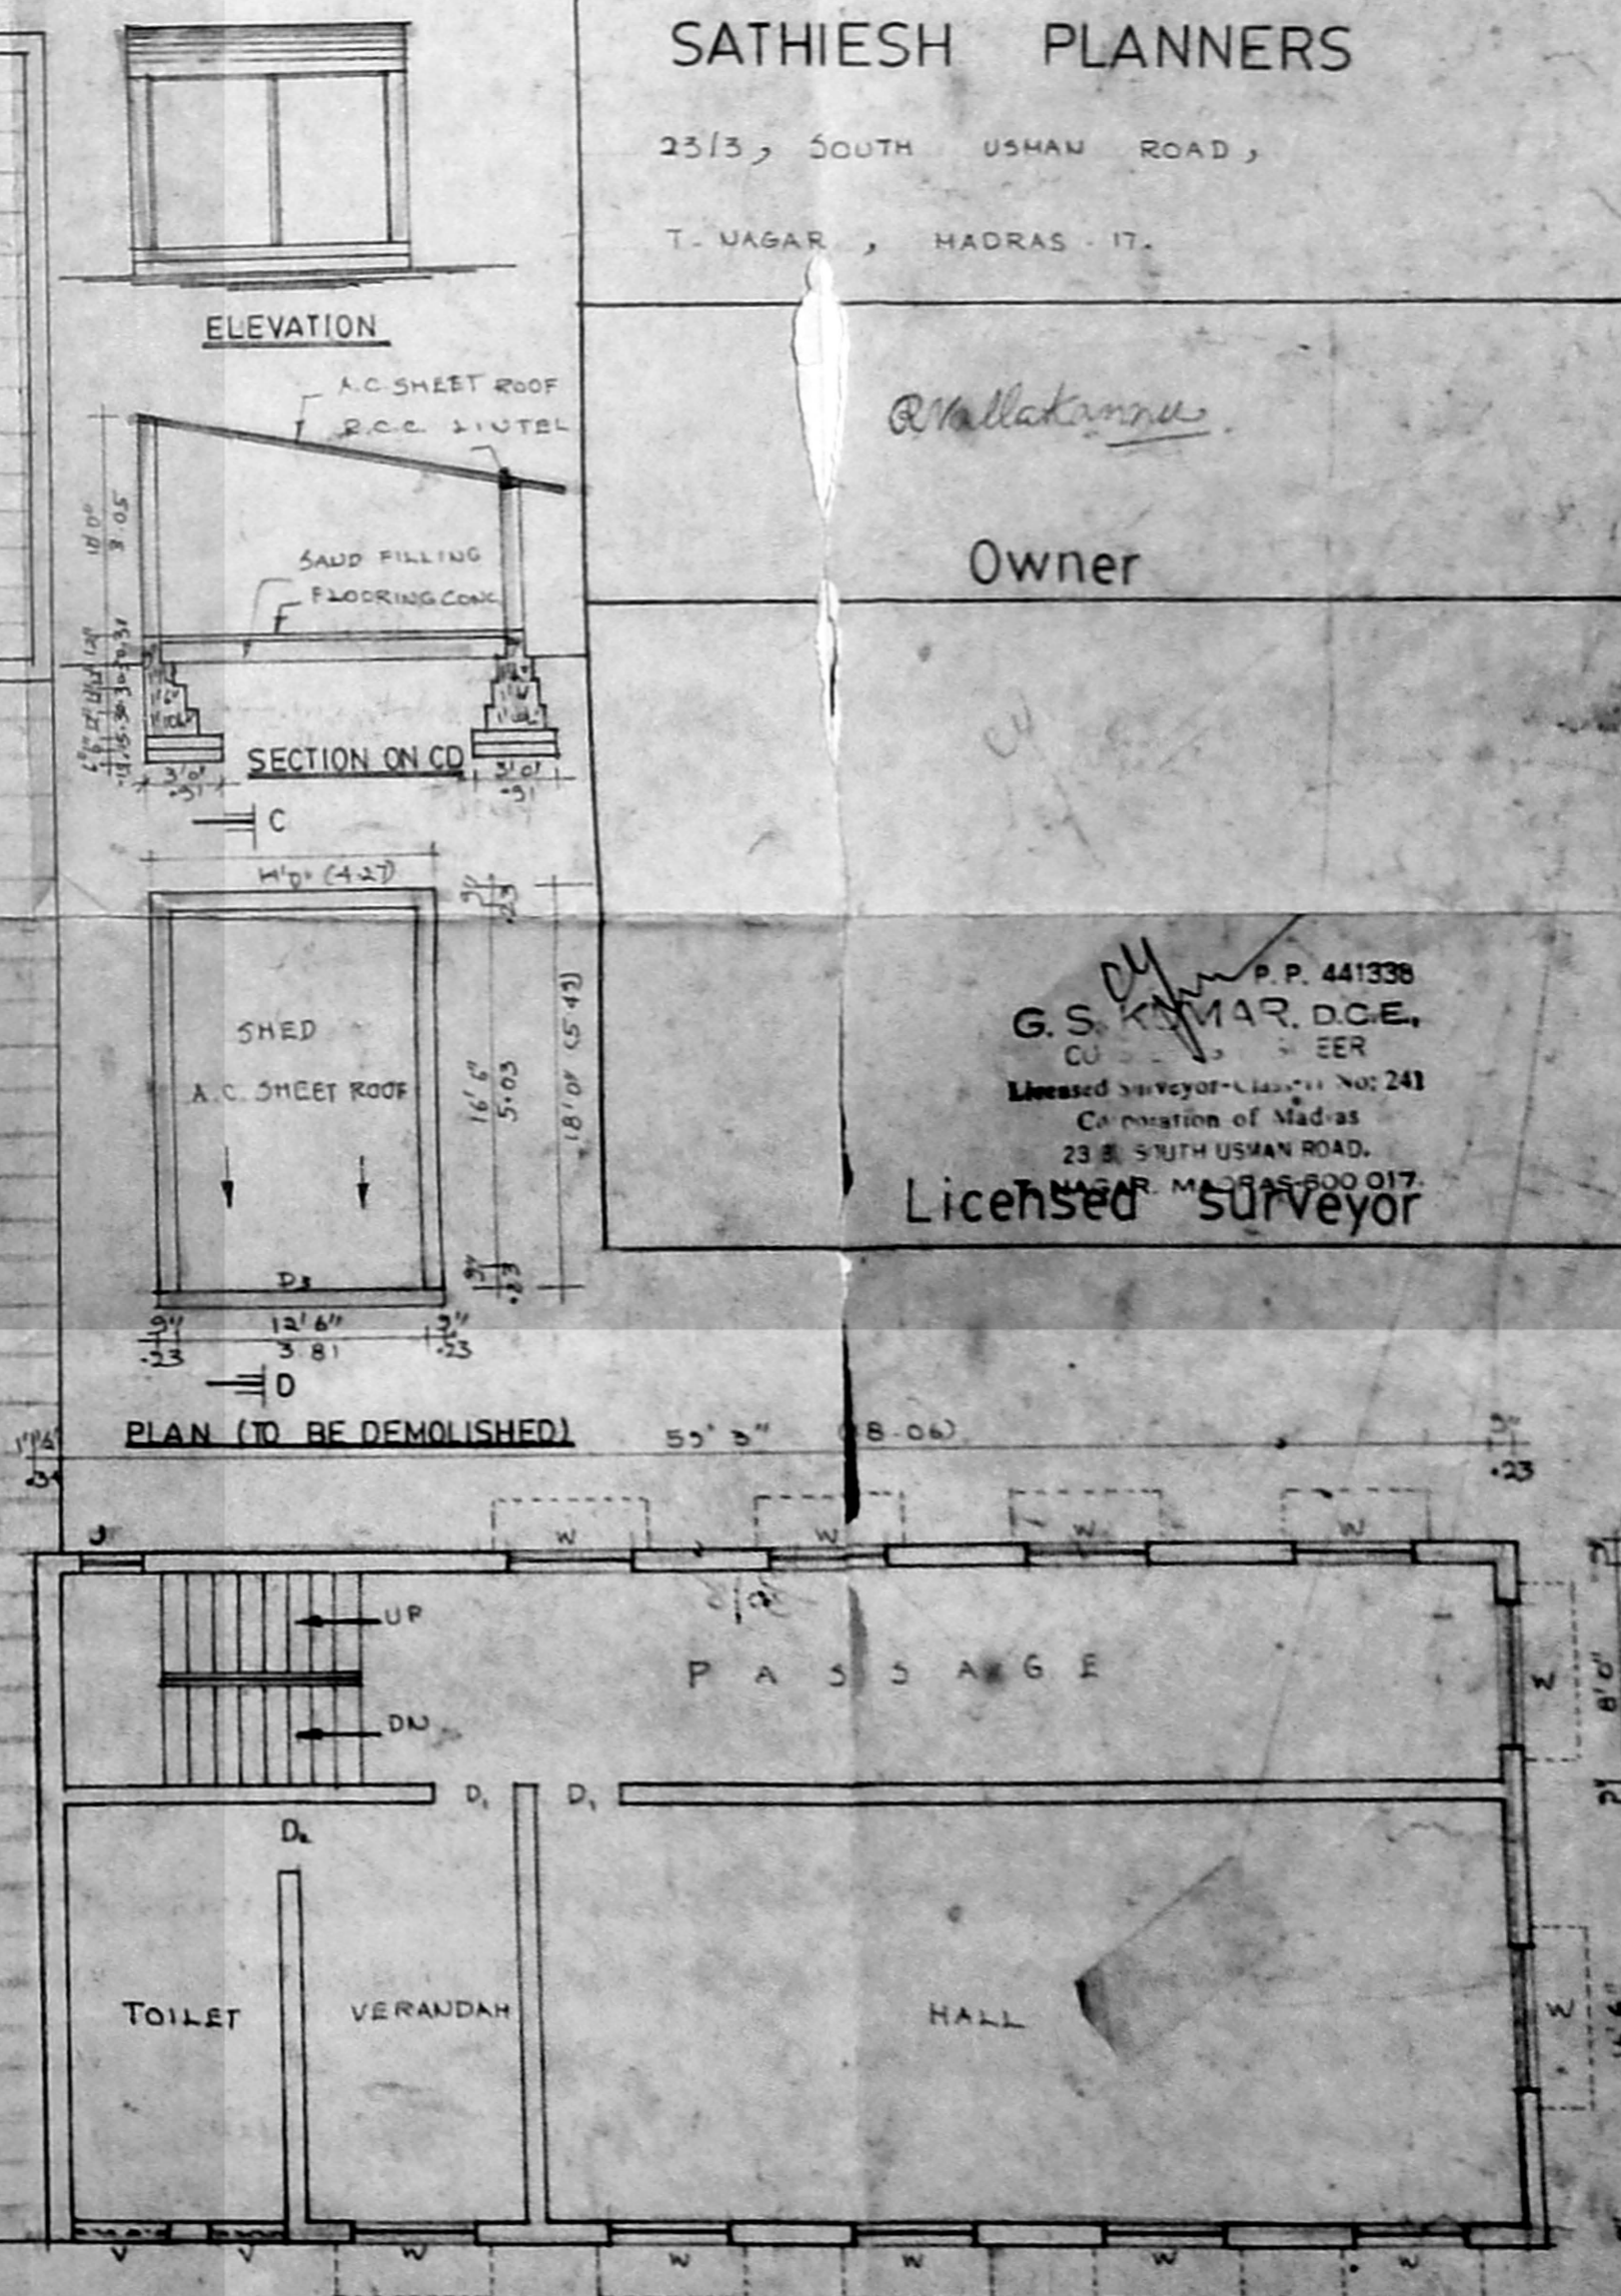

SATHIESH PLANNERS

25/3, SOUTH USHAM ROAD,
T. NAGAR, MADRAS-17.

Owner

P.P. 441330
G.S. KAR, DCE,
EER
Licensed Surveyor