



TERRACE FLOOR PLAN

MMDA 'C' / PP NO. /
 C.N. No. 4/28424/95
 Asst. _____
 Scrutiny: *st/sk*
 PART I
 PART II
44 R.O. dt 04/5/95
 DP.


Planning Permit No. *CP/96-A/D/56*
APPROVED
 SUBJECT TO THE CONDITIONS IN THIS OFFICE LETTER.
 No. *4/28424/95* Date: *7-5-96*
S. Jay
 FOR MEMBER SECRETARY
 MADRAS METROPOLITAN
 DEVELOPMENT AUTHORITY
 MADRAS - 600 008.

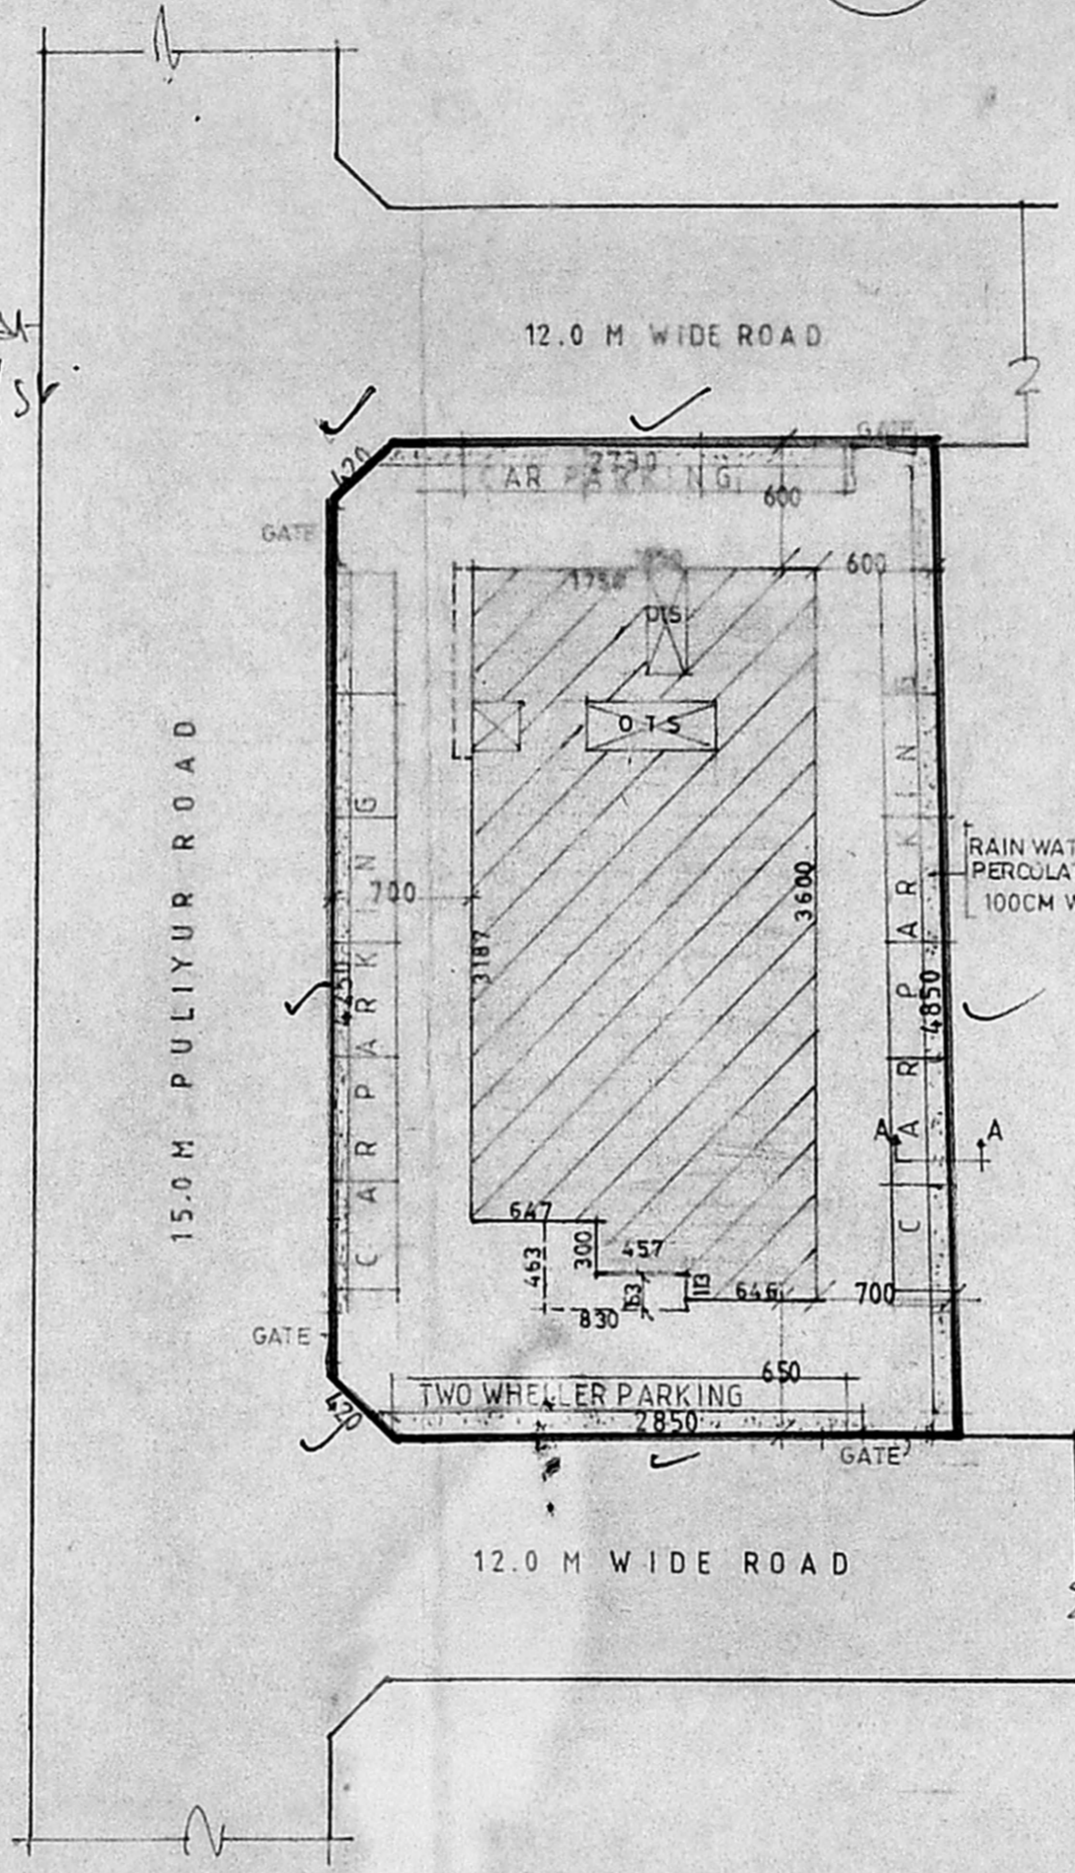

SITE PLAN
SCALE 1:400

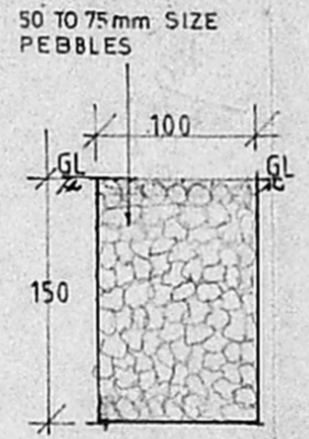

DETAILS OF PERCOLATION TRENCH
SCALE 1:50

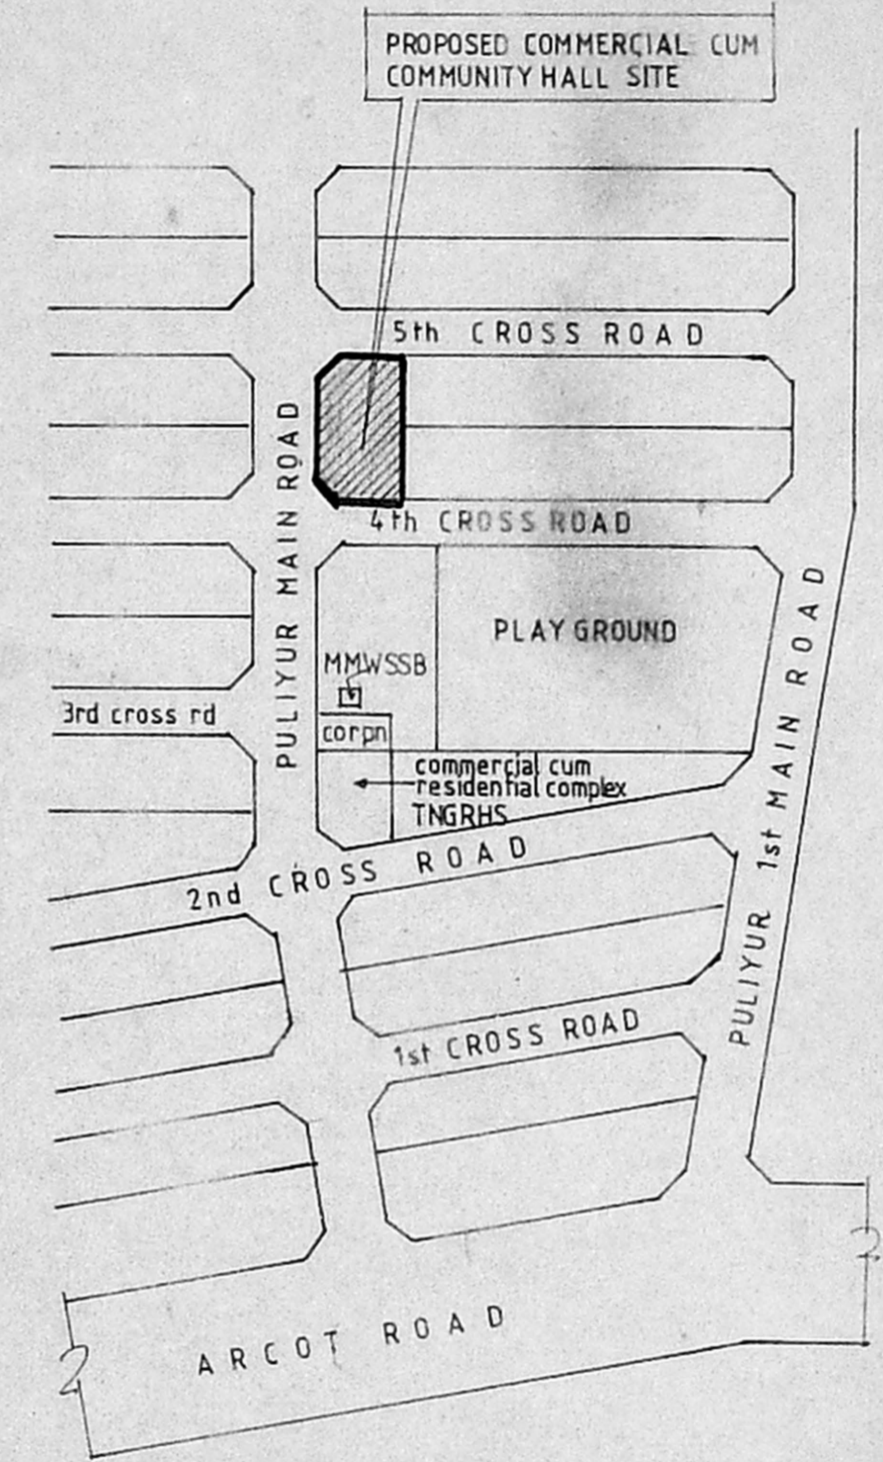

KEY PLAN
NOT TO SCALE

- REFERENCE.**
- PROPOSED SITE BOUNDARY
 - PROPOSED CONSTRUCTION OF COMMERCIAL CUM COMMUNITY HALL
 - EXISTING ROAD.

S. Jay
 EXECUTIVE ENGINEER AND ADMINISTRATIVE OFFICER
 NANDANAM DIVISION,
 Tamil Nadu Housing Board
 Madras - 600 038.

TRUE COPY
S. Jay JE
S. Jay AEE
 (SD) SWP NESAYYA TOWN PLANNER
 (SD) S. KUMARESAN DT 20.9.95 CHIEF ENGINEER

AMENDED AS PER THE M.S/MMDA LETTER NO C4/28424/95 DATED 30.1.1996

S. Jay AEE
S. Jay TP (4.3.96)
S. Jay SP (4.3.96)
S. Jay CE (4.3.96)

TAMILNADU HOUSING BOARD	
<i>S. Jay</i> DRAWN	DESIGN OF COMMERCIAL CUM COMMUNITY HALL IN SHOPS & S.P QTRS SITE AT MAJOR-TRUST PURAM.
<i>S. Jay</i> CHECKED	SCALE 1:100
<i>S. Jay</i> ASST EXE ENGINEER	(SD) R. JEYABALA SUBRAMANIYAM SENIOR PLANNER DT 20.9.95
(SD) SWP NESAYYA TOWN PLANNER	(SD) S. KUMARESAN DT 20.9.95 CHIEF ENGINEER
S.D.No 88 95	

SCHEDULE OF JOINERY

MD	MAIN DOOR	180 X 250
D1	DOOR	90 X 200
D2	DOOR	75 X 200
W	WINDOW	1325 X 120
W1	WINDOW	90 X 120
W2	WINDOW	1325 X 105
W3	WINDOW	180 X 150
FW	FRENCH WINDOW	180 X 220
D	DOOR	100 X 200
V	VENTILATOR	60 X 60
J	RCC JALLY	
RS	ROLLING SHUTTER	240 X 230
CG	COLLABSIBLE GATE	

NOTES

- 1 ALL DIMENSIONS ARE IN CENTIMETRES
- 2 FIGURED DIMENSIONS SHALL BE FOLLOWED
- 3 WALL THICKNESS MAY BE MODIFIED BASED ON THE MASONRY WALL PROPOSED FOR CONSTRUCTION
- 4 COLUMNS BEAMS FOUNDATIONS ETC MAY BE ADOPTED AS PER STRUCTURAL DESIGN
- 5 FOR REFERENCE FILE No TP1/23556/94

AREA DETAILS

PLOT AREA	1489.65 SQ M
PLINTH AREA	SQ M
GROUND FLOOR	552.00
FIRST FLOOR	565.00
SECOND FLOOR	562.00
THIRD FLOOR	562.00
TOTAL	2241.00
F S I	1.50

TAMIL NADU HOUSING BOARD

DESIGN OF COMMERCIAL CUM COMMUNITY HALL IN SHOPS & SP QTRS SITE AT MAJOR - TRUST PURAM SCALE 1:100


(SD) S.W.P. NESAYYA TOWN PLANNER
(SD) R. JEYABALA SUBRAMANIAM SENIOR PLANNER DT 20.9.95

(SD) S. KUMARASAN CHIEF ENGINEER DT 20.9.95
S.D. No 85 95

R. plans
8/4/96

MMDA 'C' / PP No. /
C.Nz. C4/28424/95
Asst.
Scrutiny: 2/4
PART I
PART II
A.P. 2/4
R.P. St
e/4/95

APPROVED
SUBJECT TO THE CONDITIONS IN THIS OFFICE LETTER NO. C4/28424/95
FOR MEMBER SECRETARY
MADRAS METROPOLITAN
DEVELOPMENT AUTHORITY
MADRAS 600 008.

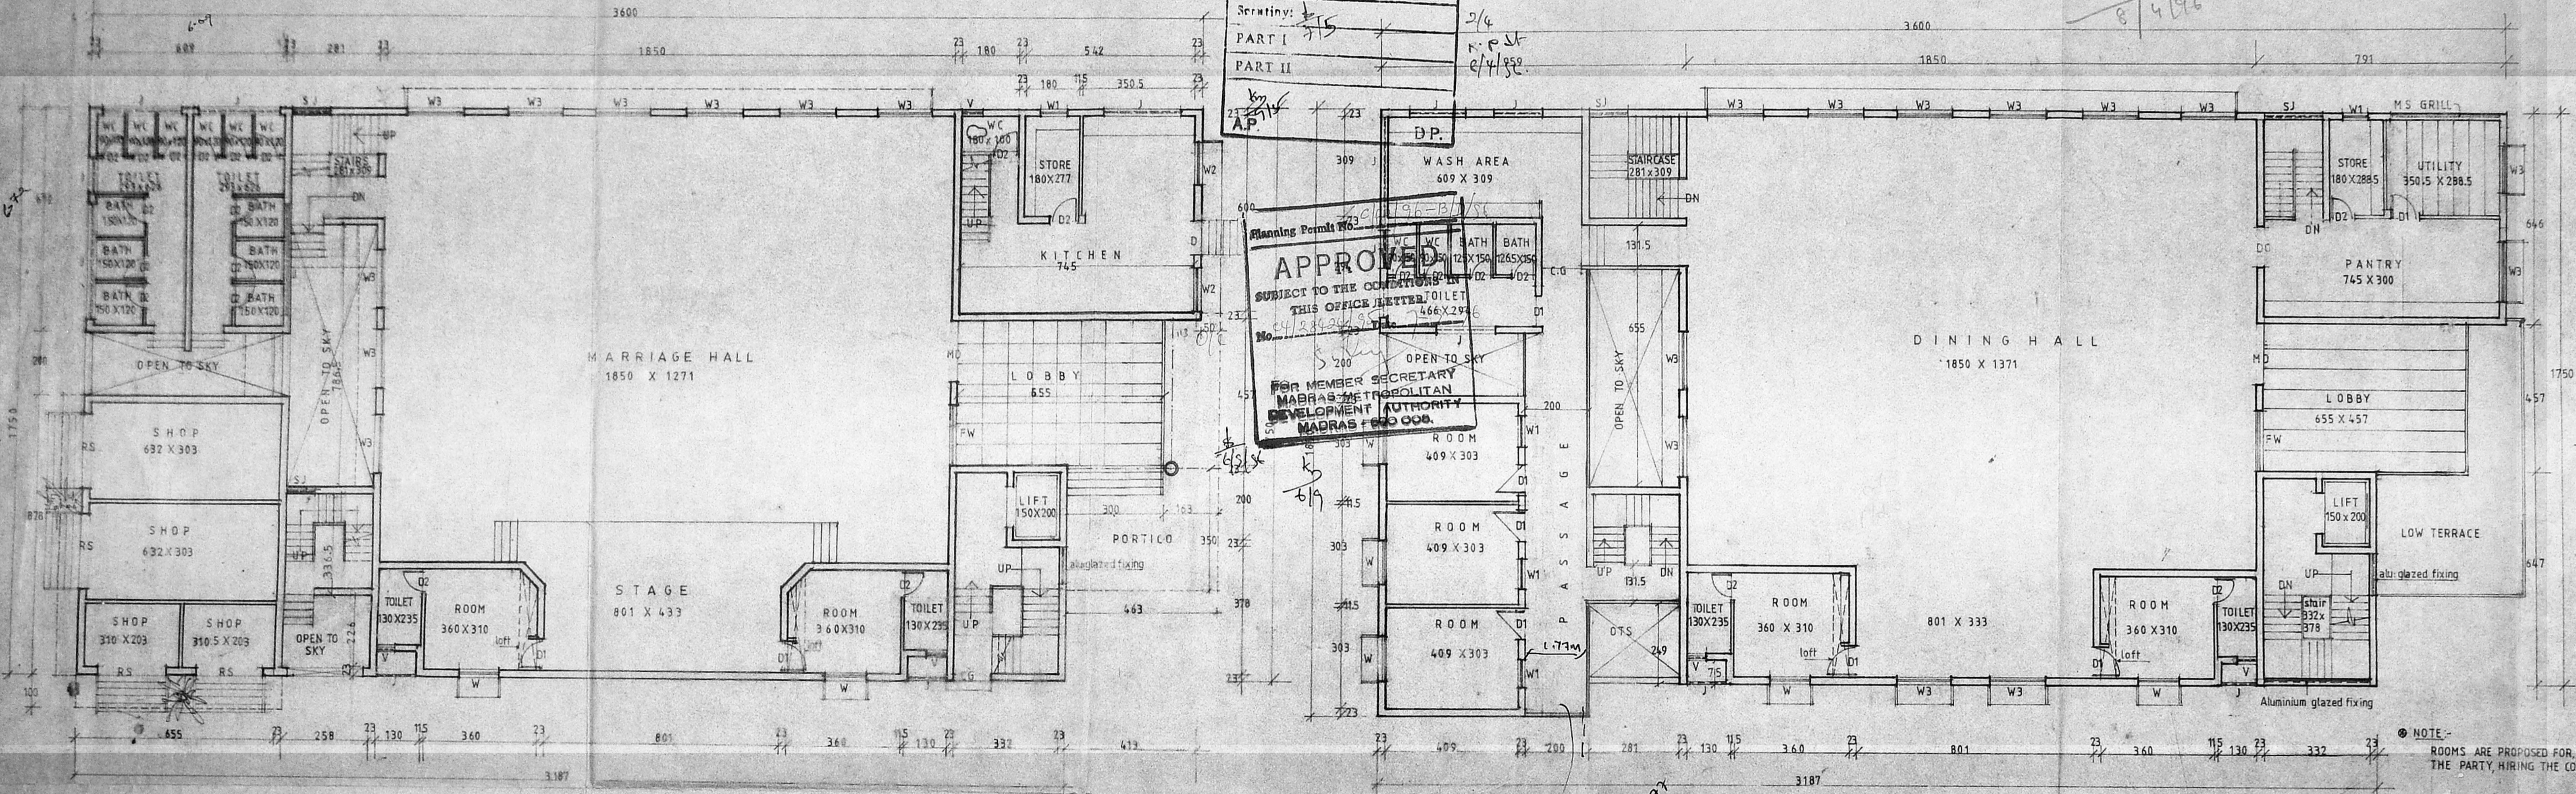

GROUND FLOOR PLAN


FIRST FLOOR PLAN

NOTE:-
ROOMS ARE PROPOSED FOR USE BY THE PARTY, HIRING THE COMMUNITY HALL

TRUE COPY


AMENDED AS PER THE M.S/MMDA LETTER No C4/28424/95 DATED 30.1.1996

JE AEE
JE AEE
sd/ (A. 3. 96) TP
sd/ (A. 3. 96) SP
sd/ (A. 3. 96) CE

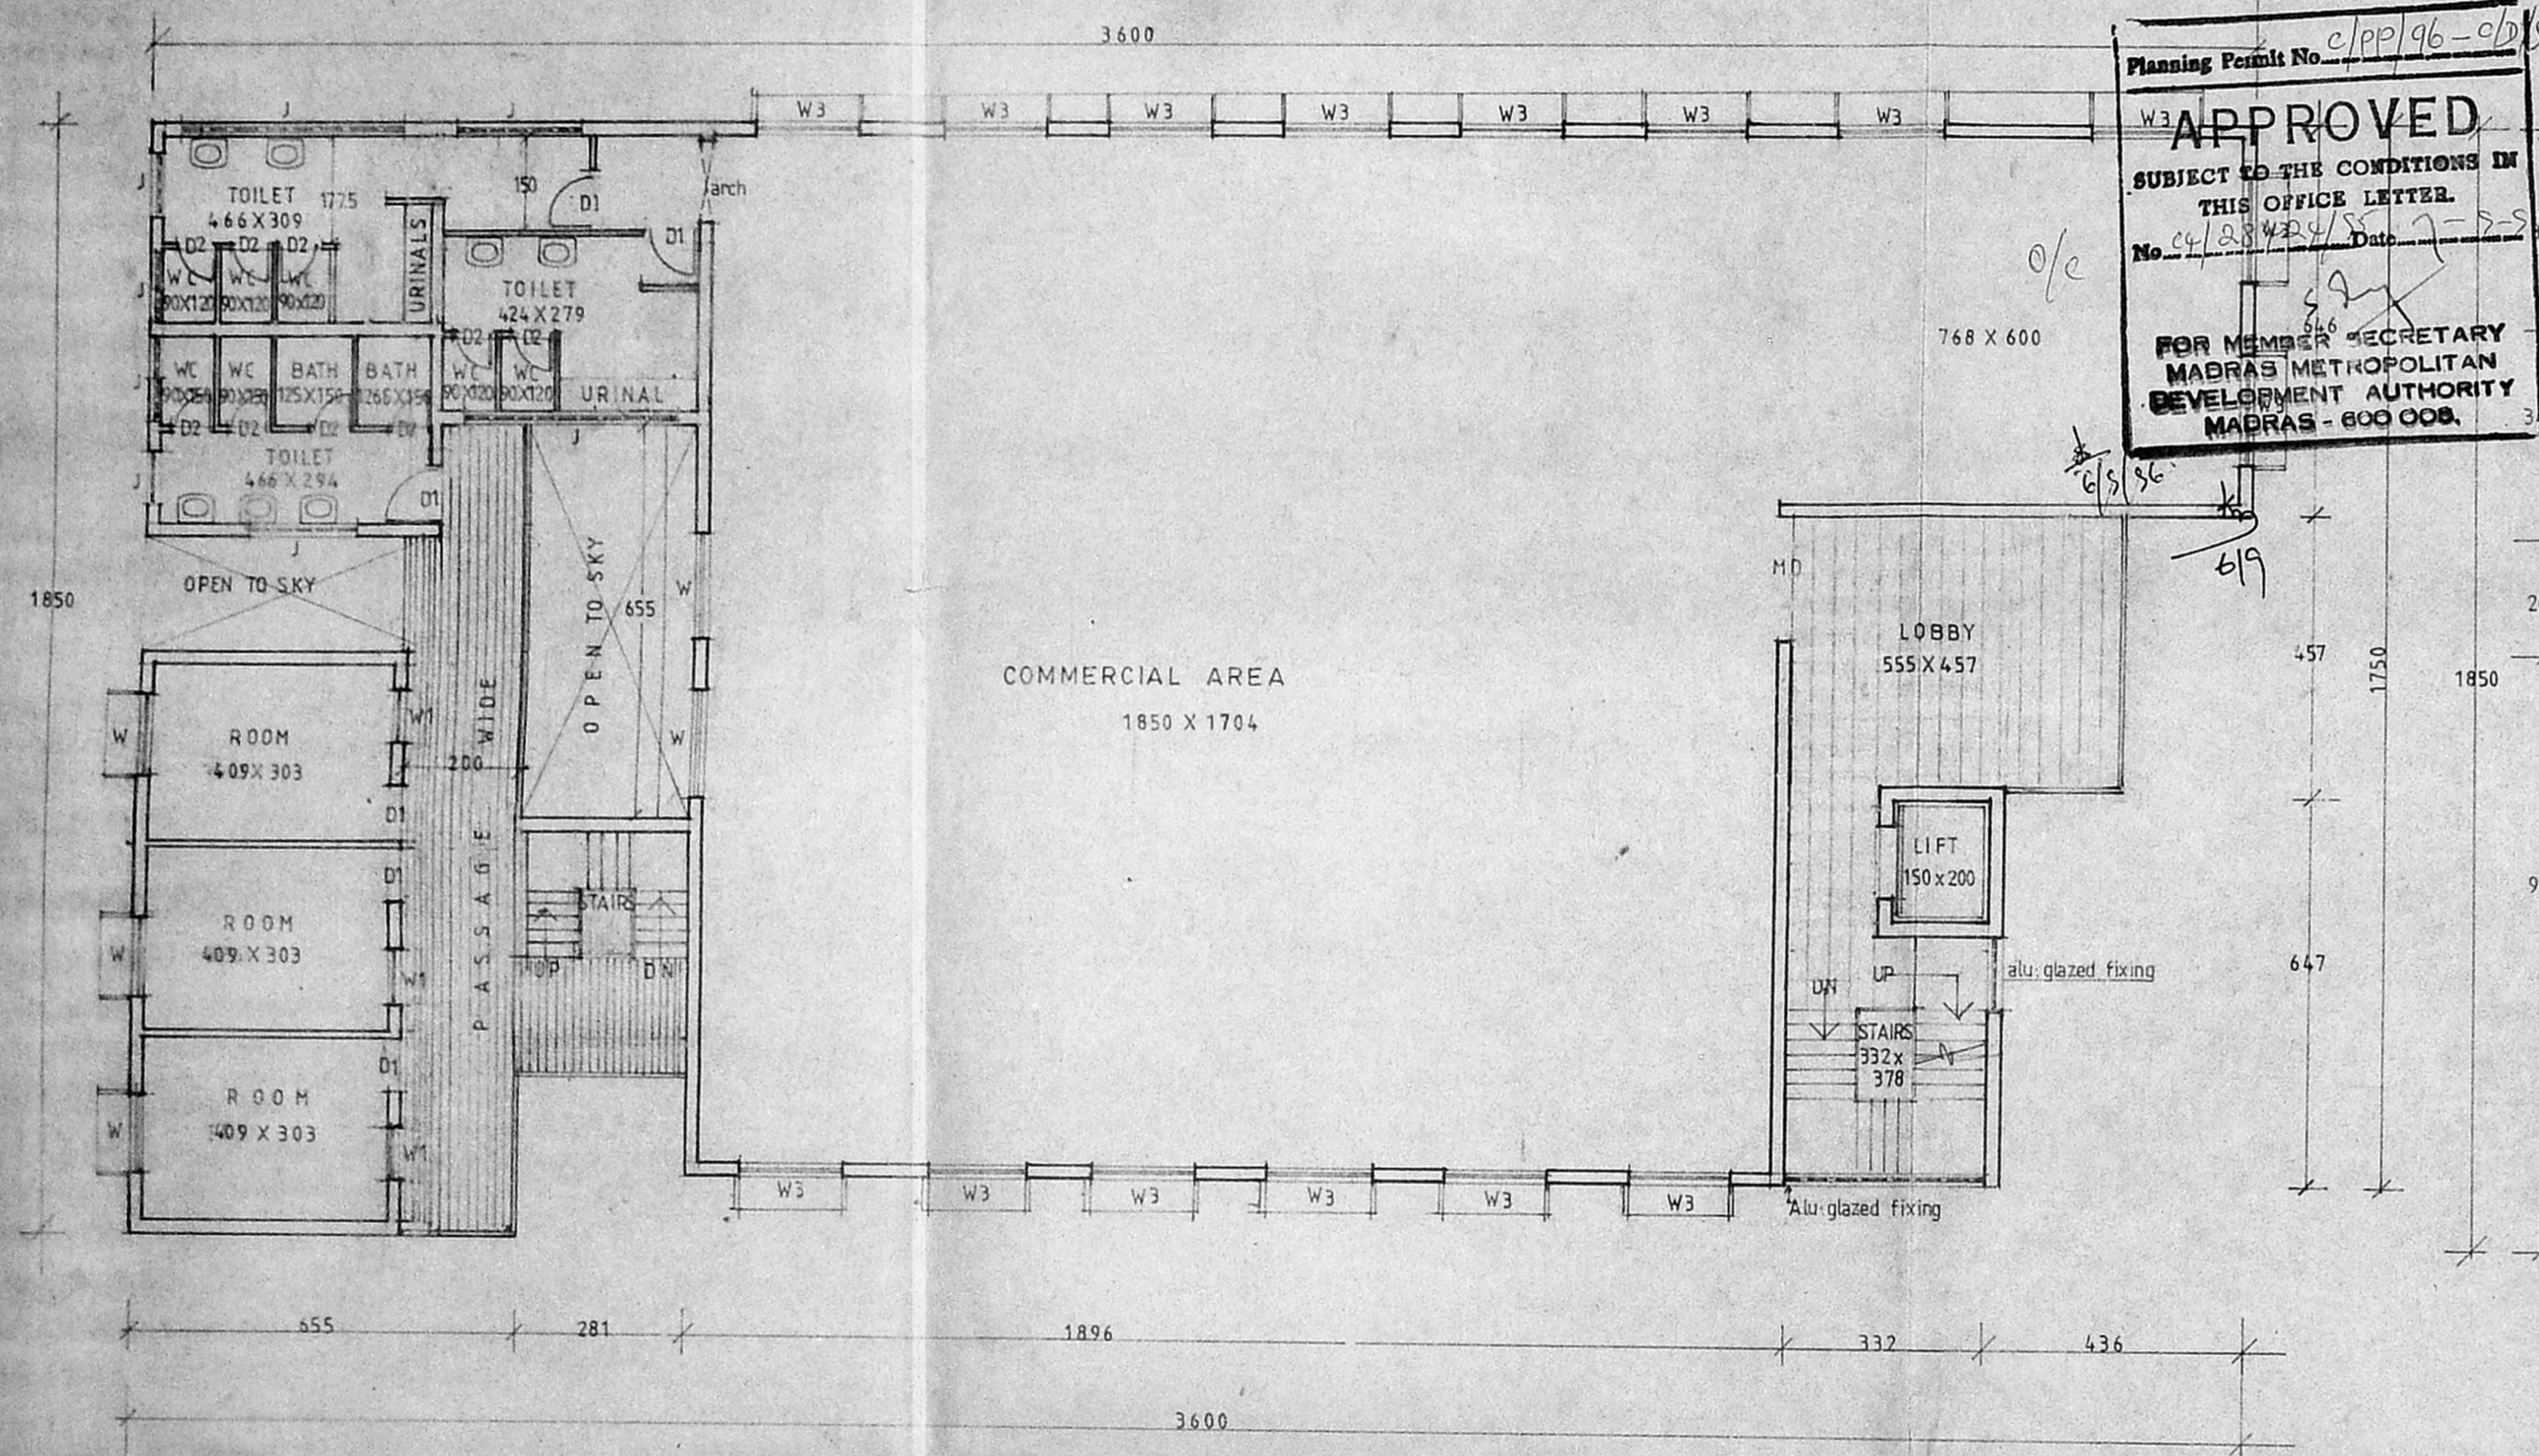

SECOND FLOOR PLAN

Planning Permit No. c/pp/96-00/56
APPROVED
 SUBJECT TO THE CONDITIONS IN THIS OFFICE LETTER.
 No. 4/28/24/5 Date 7-5-95
 FOR MEMBER SECRETARY
 MADRAS METROPOLITAN
 DEVELOPMENT AUTHORITY
 MADRAS - 600 008.

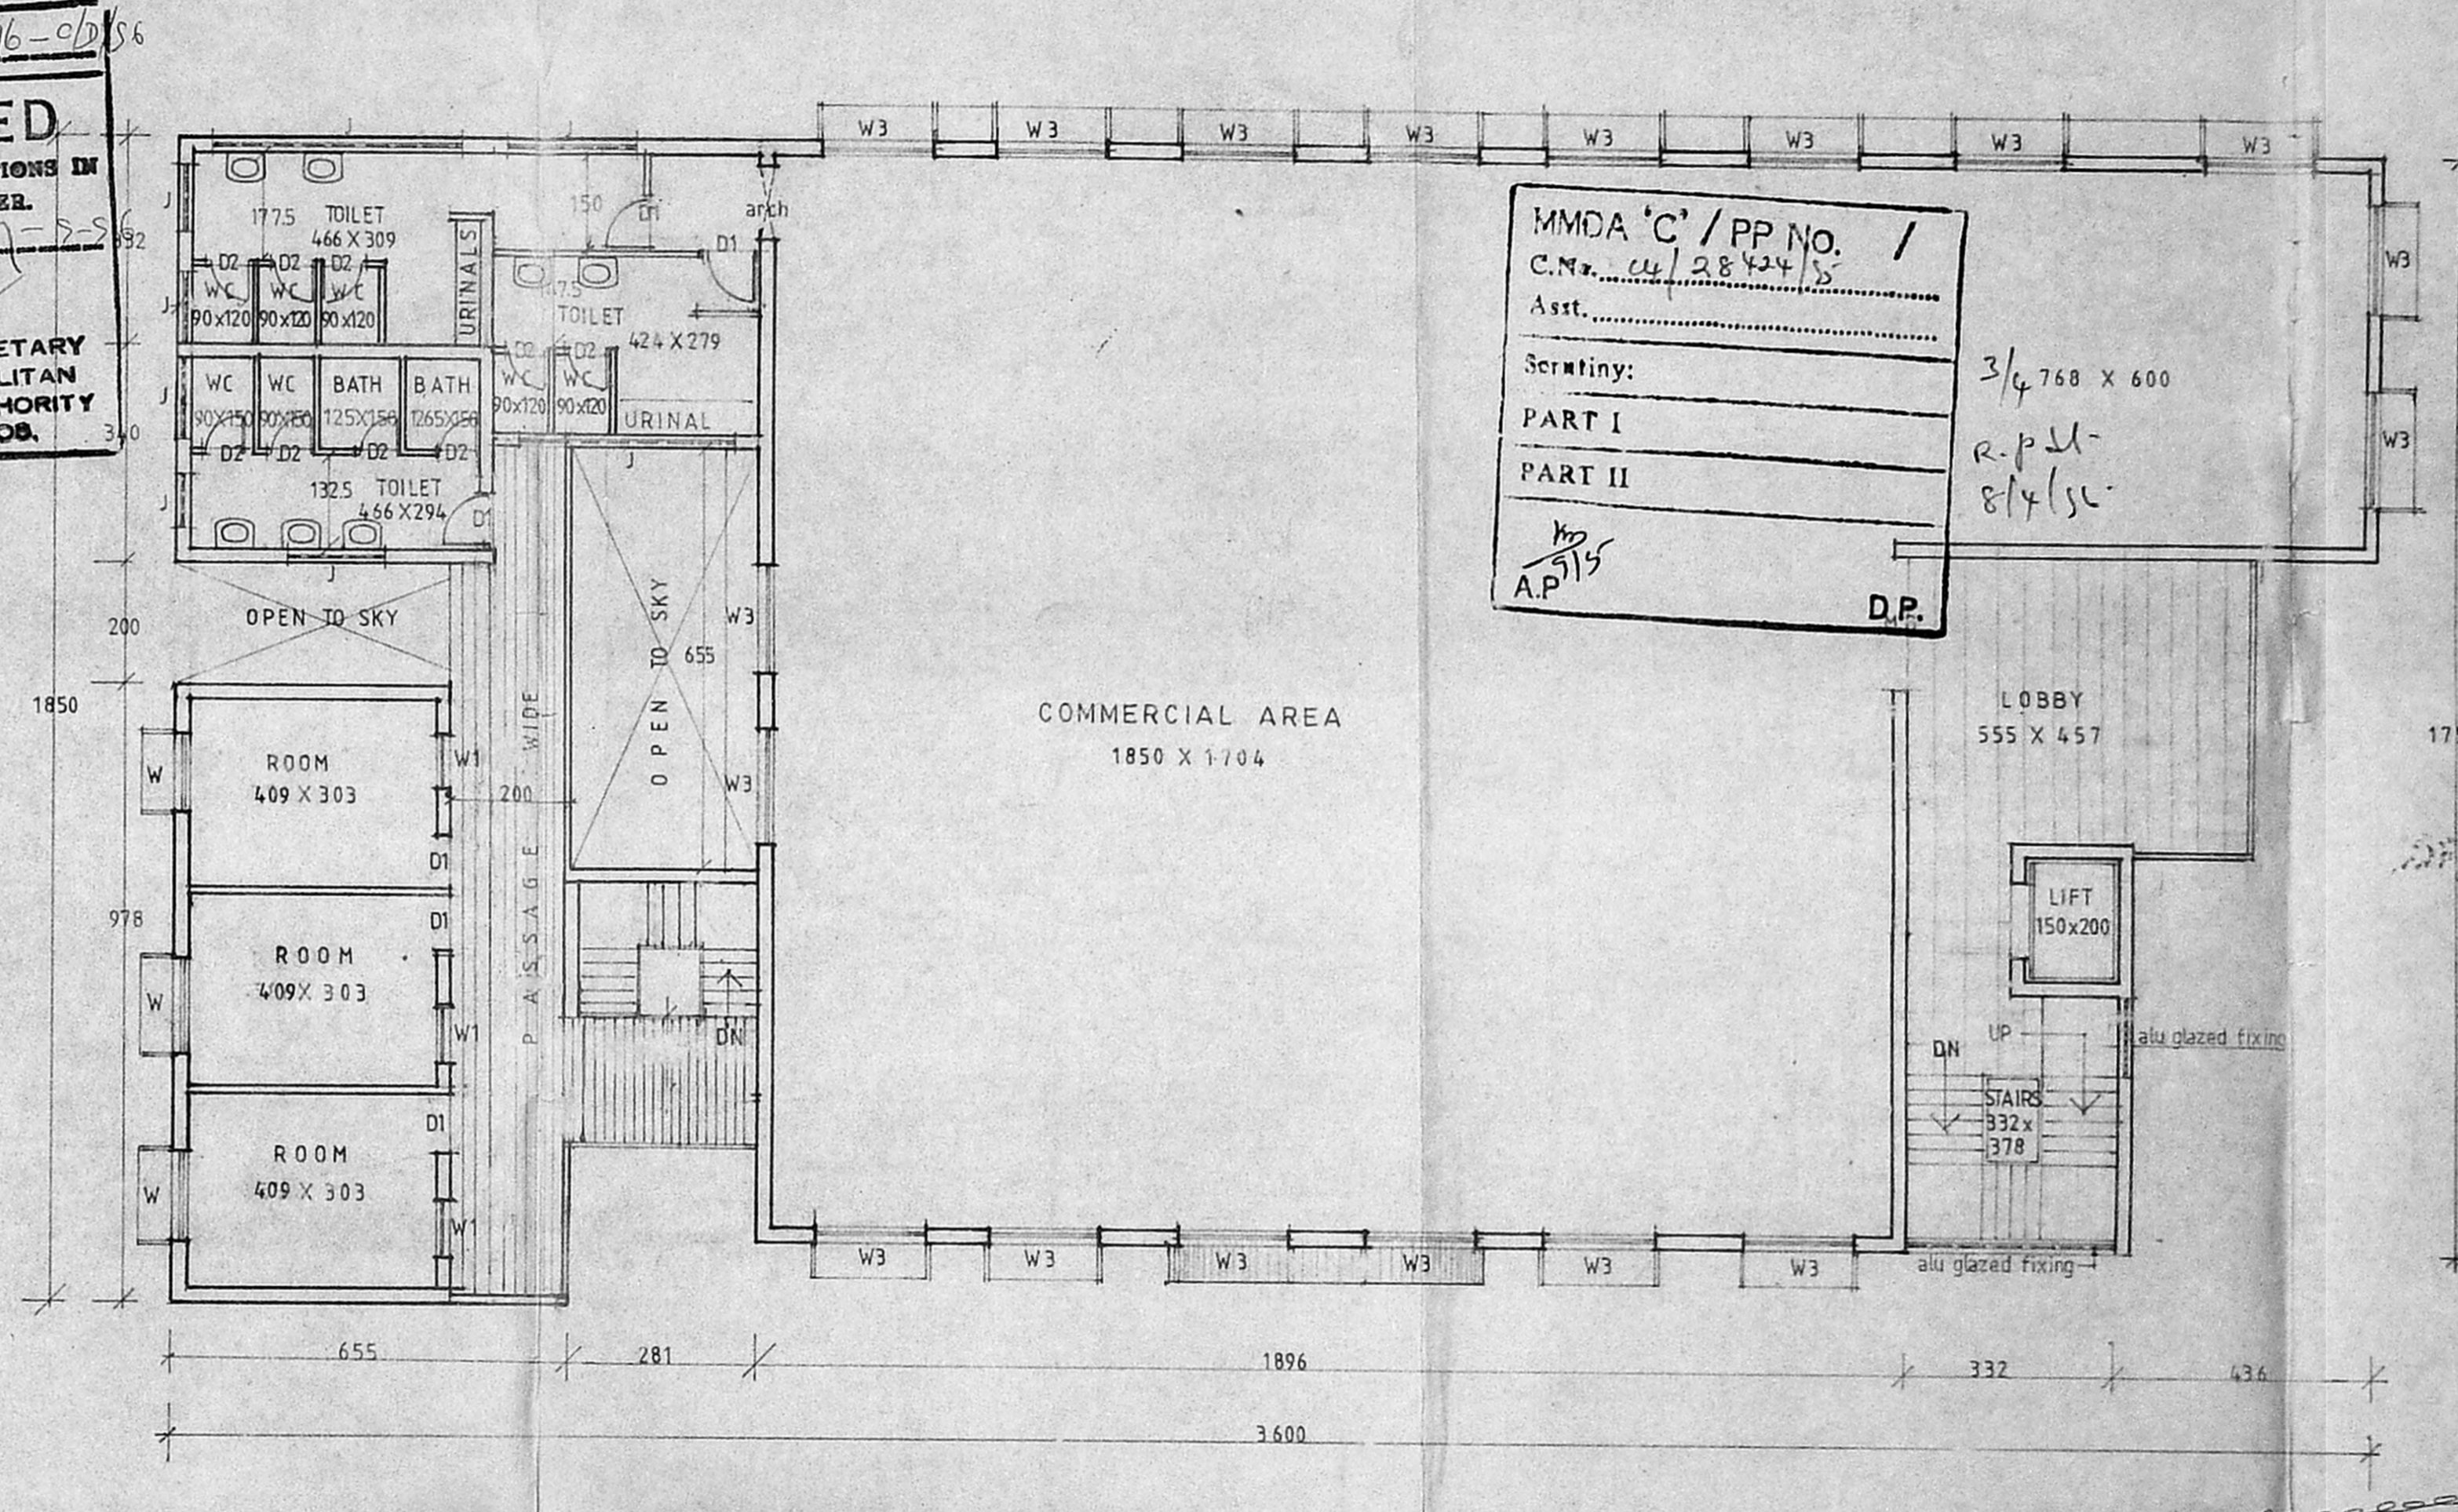


THIRD FLOOR PLAN

MMDA 'C' / PP NO. 1
 C.M. u/28/24/5
 Asst.
 Scrutiny: 3/4 768 X 600
 PART I R.P.L.
 PART II 8/4/50
 A.P. M. 9/5 D.P.


AMENDED AS PER THE H.S/MMDA LETTER NO. CW/28424/95
 DATED 30-1-1996
 JE AEE TP SP (4.3.96) SP (4.3.96)

TAMIL NADU HOUSING BOARD	
U. Subramanian DRAWN	DESIGN OF COMMERCIAL CUM COMMUNITY HALL IN SHOPS & S.P. QTRS SITE AT MAJOR TRUST PURAM SCALE 1:100
Checked CHECKED	
EXECUTIVE ENGINEER AND ADMINISTRATIVE OFFICER NANDANAM DIVISION, Tamil Nadu Housing Board Madras - 600 035.	SDI S.W.P. NESAYYA TOWN PLANNER
SDI R. JEYA BALA SUBRAMANIAM SENIOR PLANNER	
(SD) S. KUMARASAN D120-9-95 CHIEF ENGINEER	S.D. No 86 95

TRUE COPY
 JE AEE

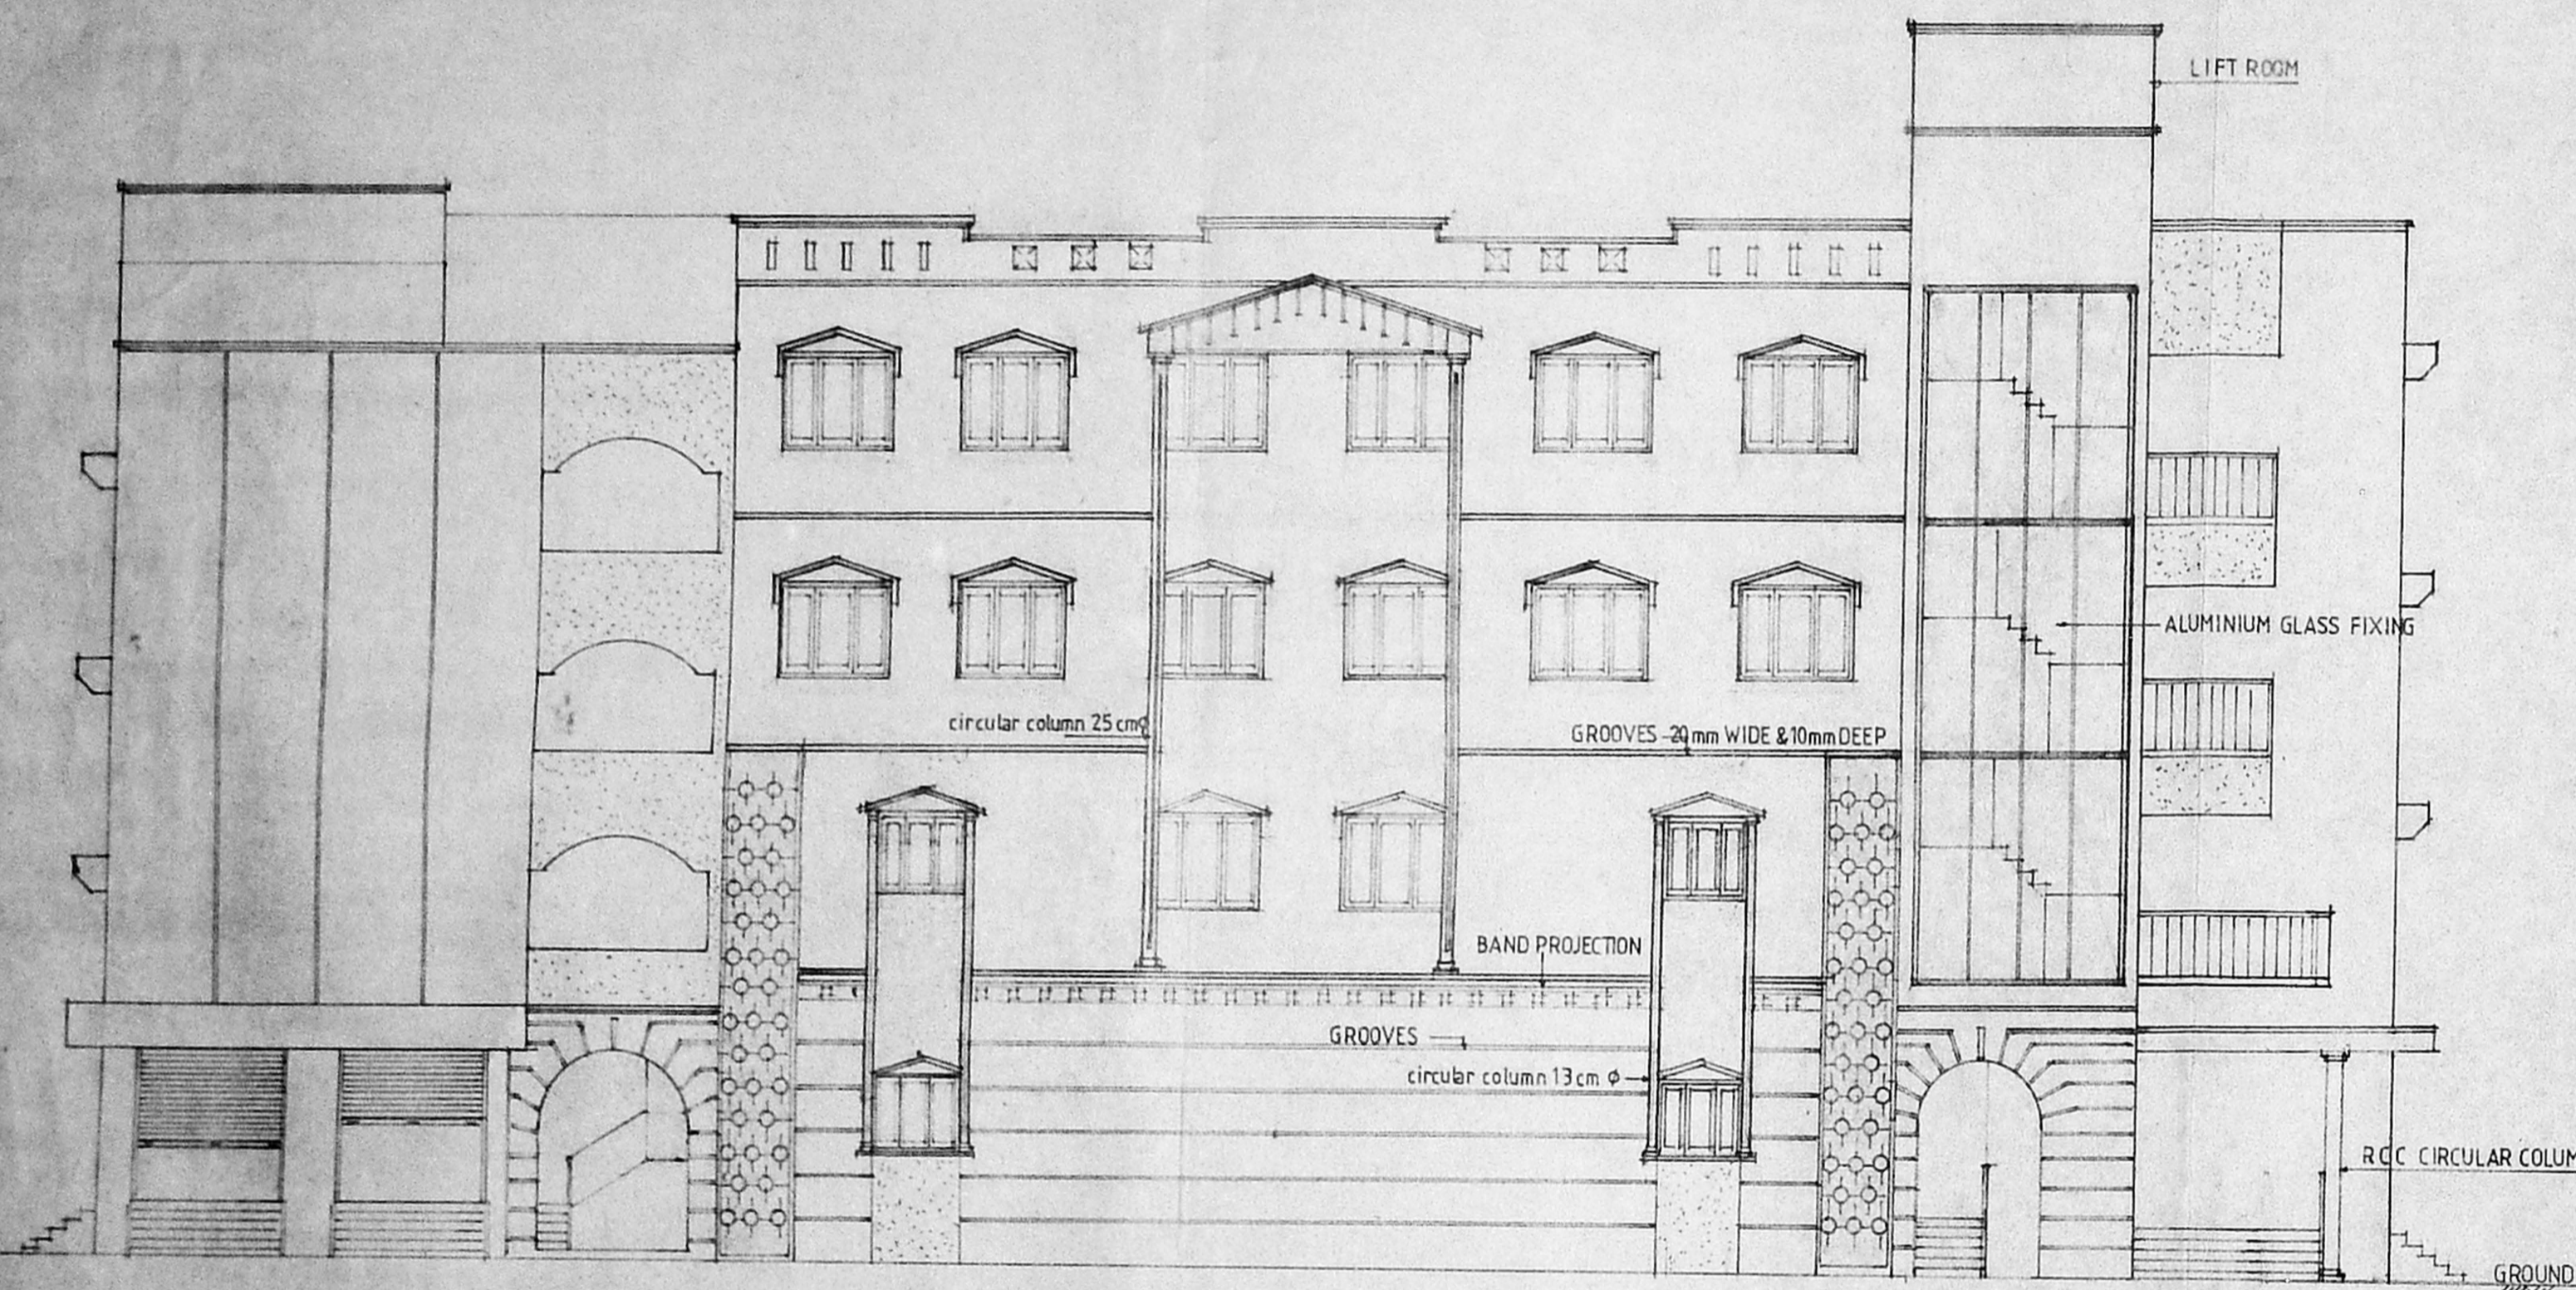

ELEVATION

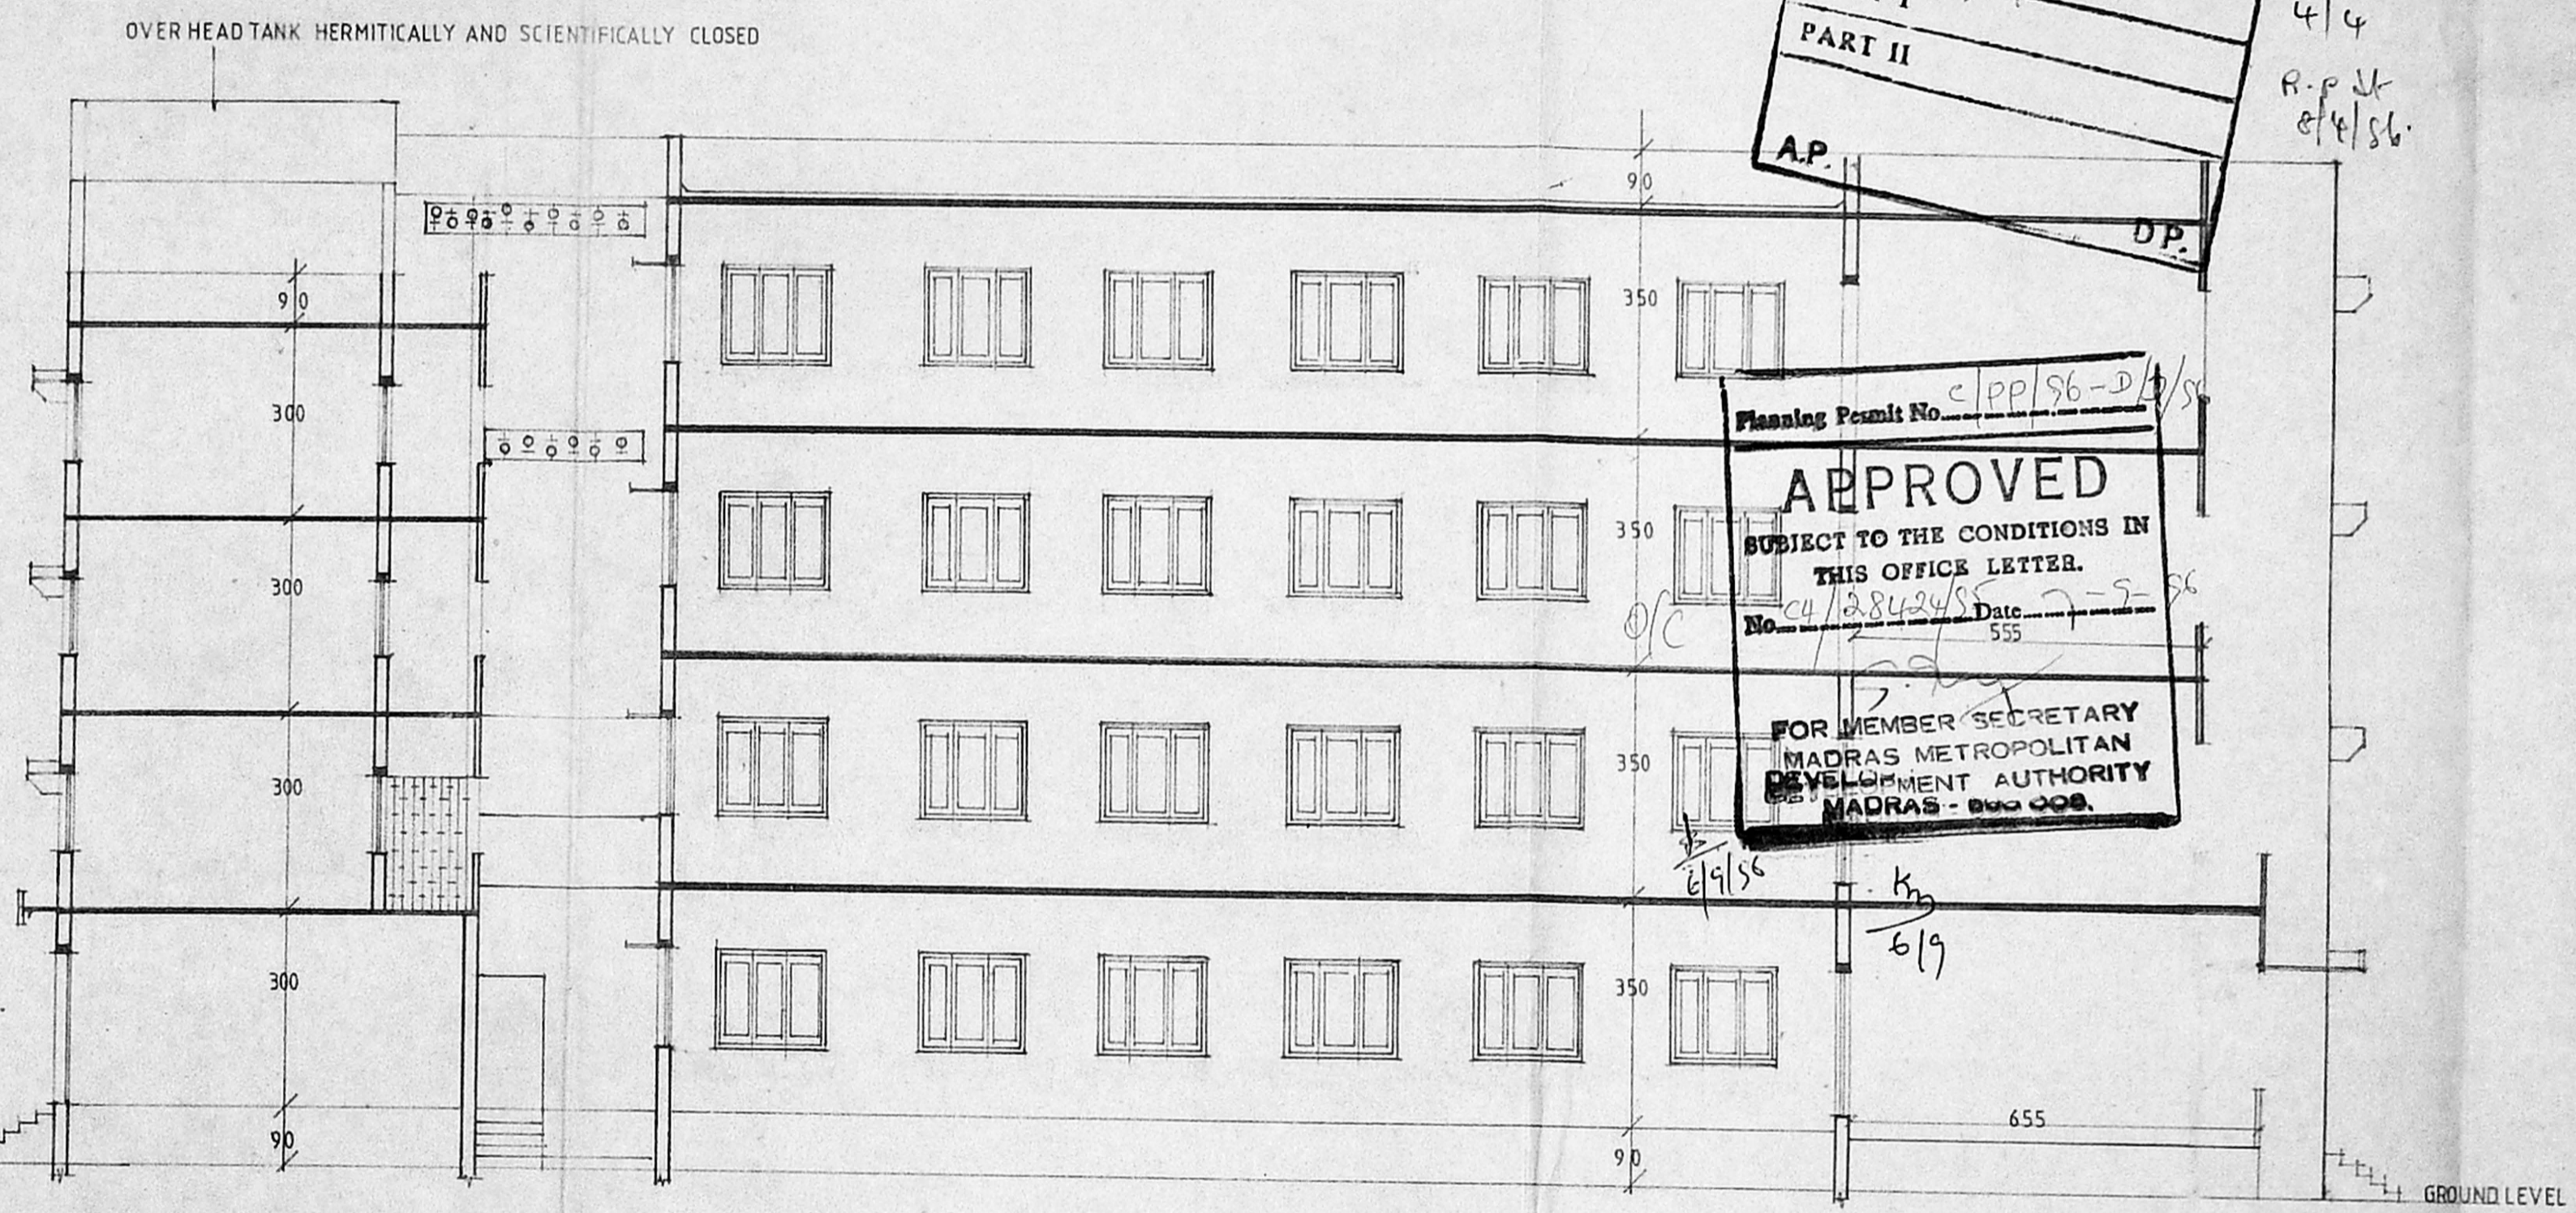

SECTION ON A A

MMDA 'C' / PP No. /
 C.N. C. 4 / 28424 / 5
 Part I
 Part II
 A.P.
 D.P.

Planning Permit No. C/PP/96-D/3/S
APPROVED
 SUBJECT TO THE CONDITIONS IN
 THIS OFFICE LETTER.
 No. C4/28424/5 Date 7-5-96
 FOR MEMBER SECRETARY
 MADRAS METROPOLITAN
 DEVELOPMENT AUTHORITY
 MADRAS - 600 035.

AMENDED AS PER THE MS/MMDA LETTER NO C4/28424/5
 DATED 30.1.1996
 JE AEE TP CA-3-95 SD/CA-3-95 SD/CA-3-95

TRUE COPY

JE AEE

EXECUTIVE ENGINEER AND
 ADMINISTRATIVE OFFICER
 NANDANAM DIVISION,
 Tamil Nadu Housing Board
 Madras - 600 035.

TAMIL NADU HOUSING BOARD	
DESIGN OF COMMERCIAL CUM COMMUNITY HALL IN SHOPS & SP QTRS SITE AT MAJOR TRUST PURAM SCALE: 1:100	
DRAWN	
CHECKED	
ASST EXE ENGINEER	
(SD) S.W.P. NESAYYA TOWN PLANNER	(SD) R. JEYA BALASUBRAMANIAM SENIOR PLANNER
(SD) S. KUMARASAN CHIEF ENGINEER DT 20-9-95	SD.Nº 87 95