




SECTION 'AA'

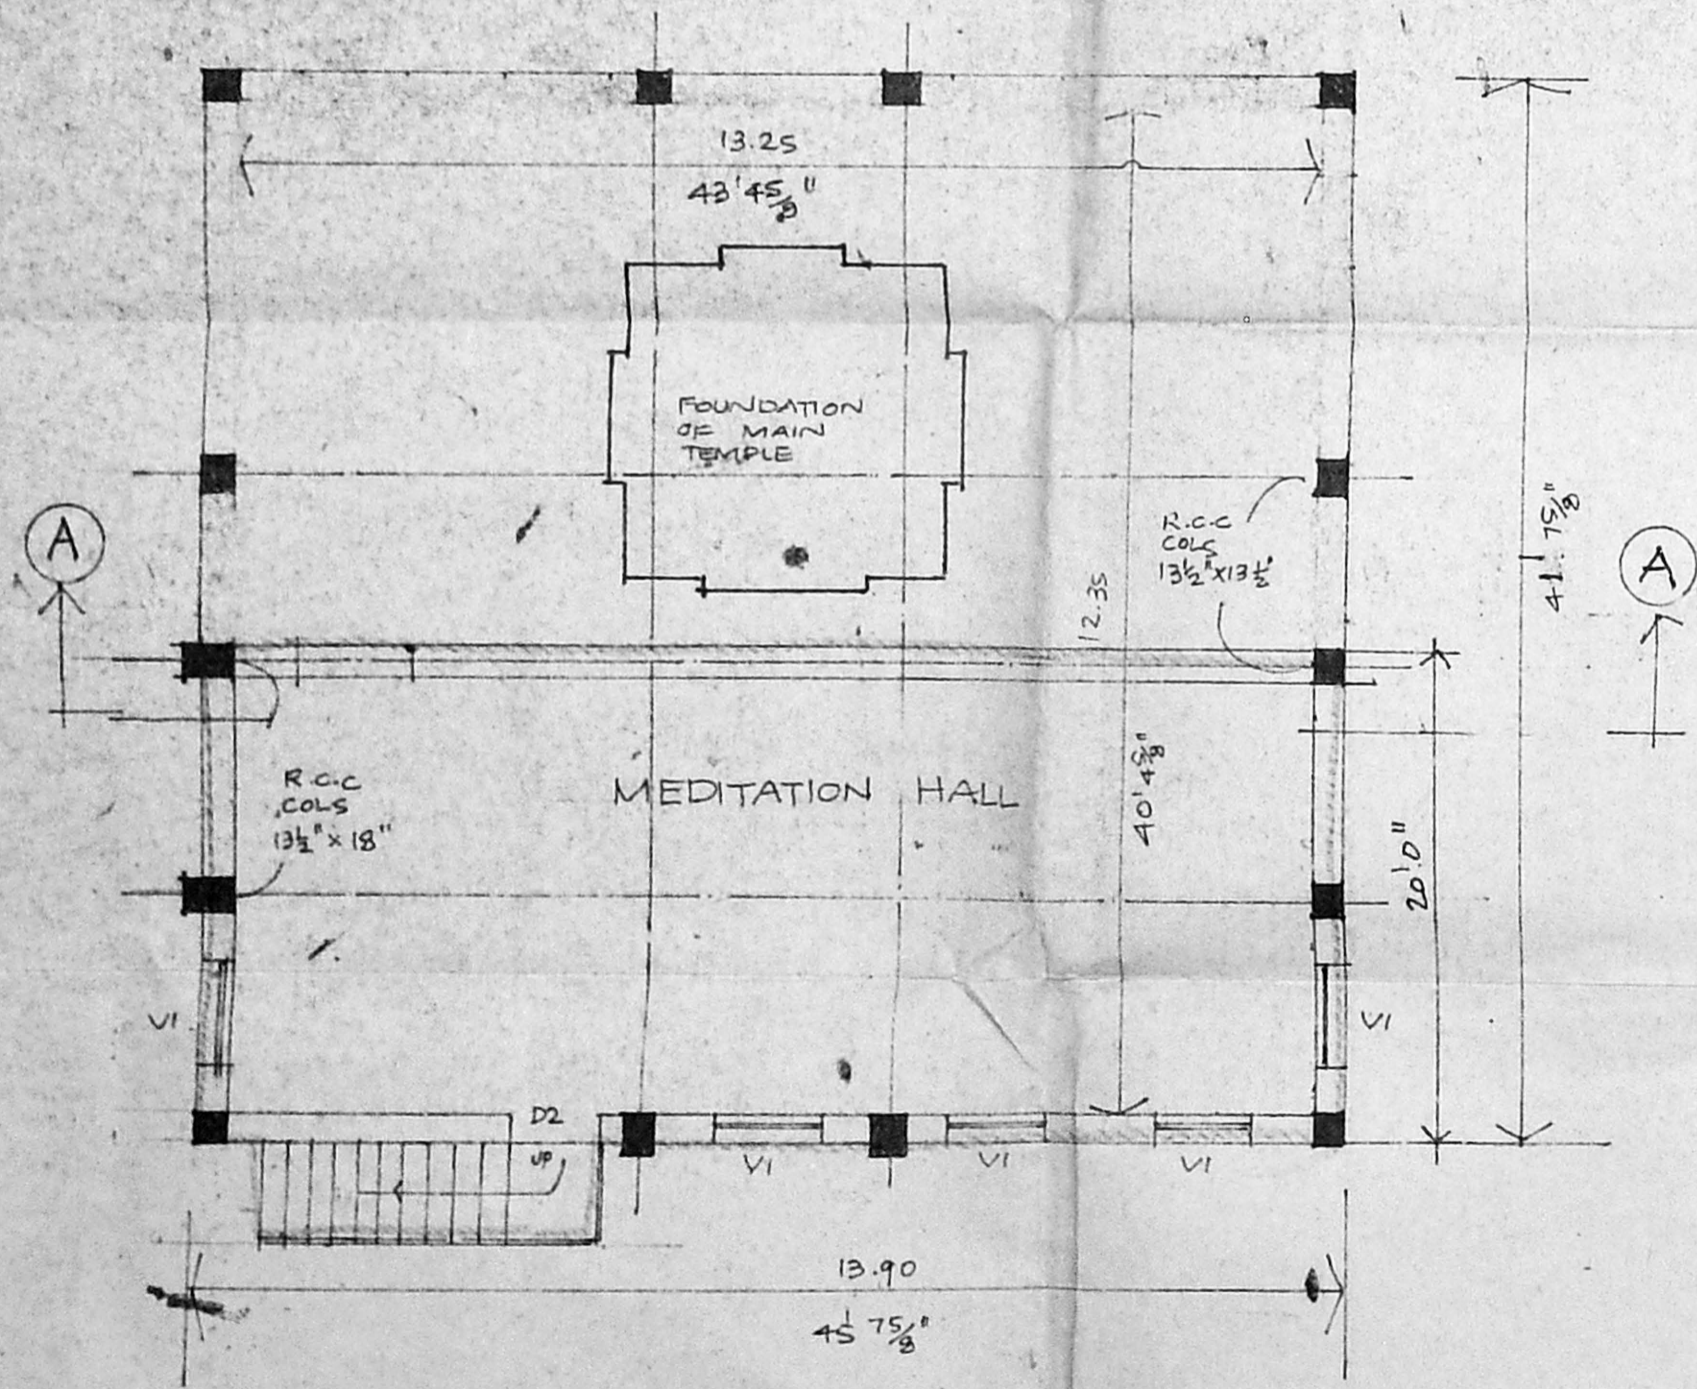


BASEMENT FLOOR PLAN

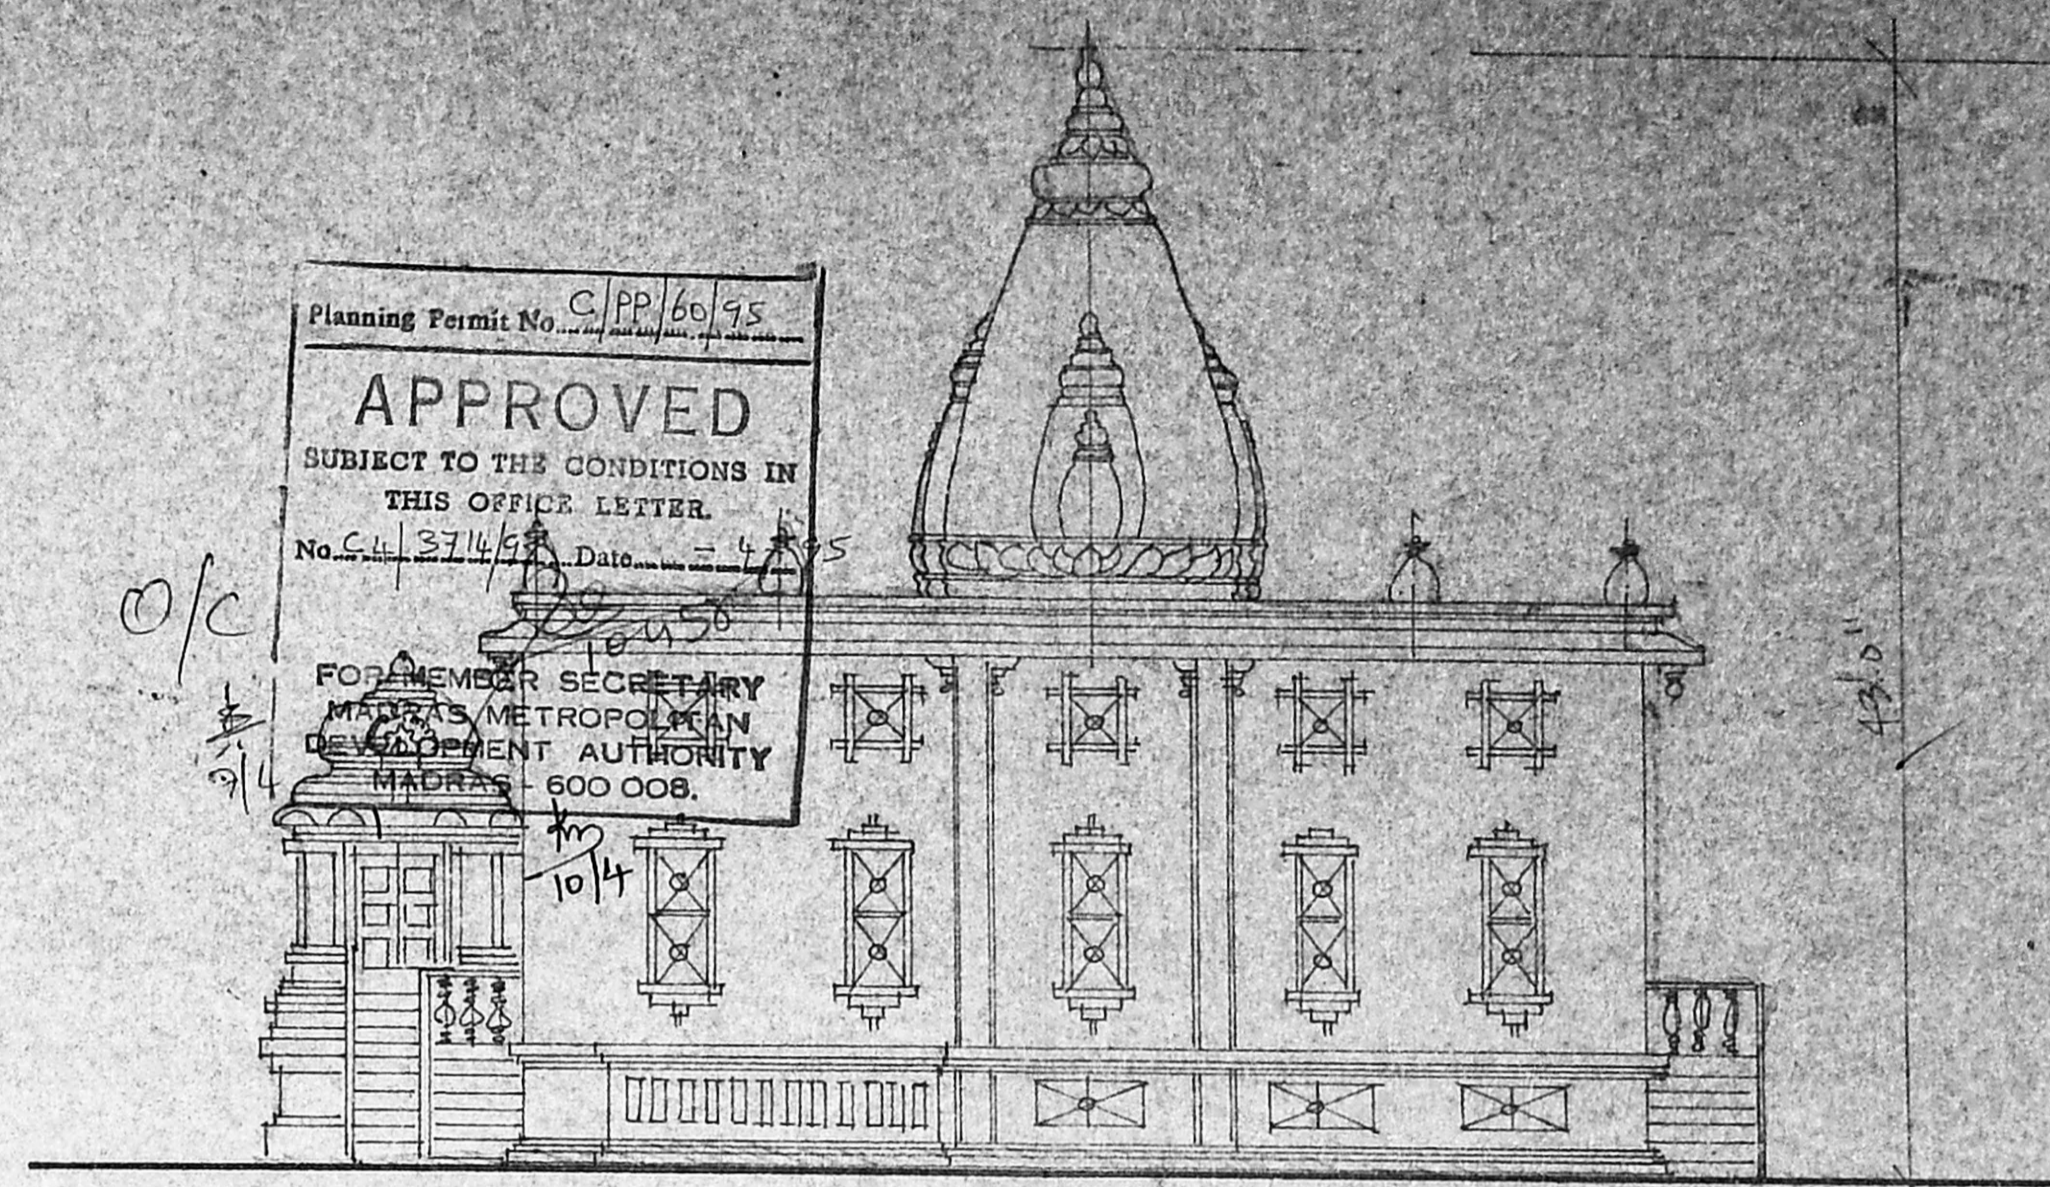

EAST SIDE ELEVATION

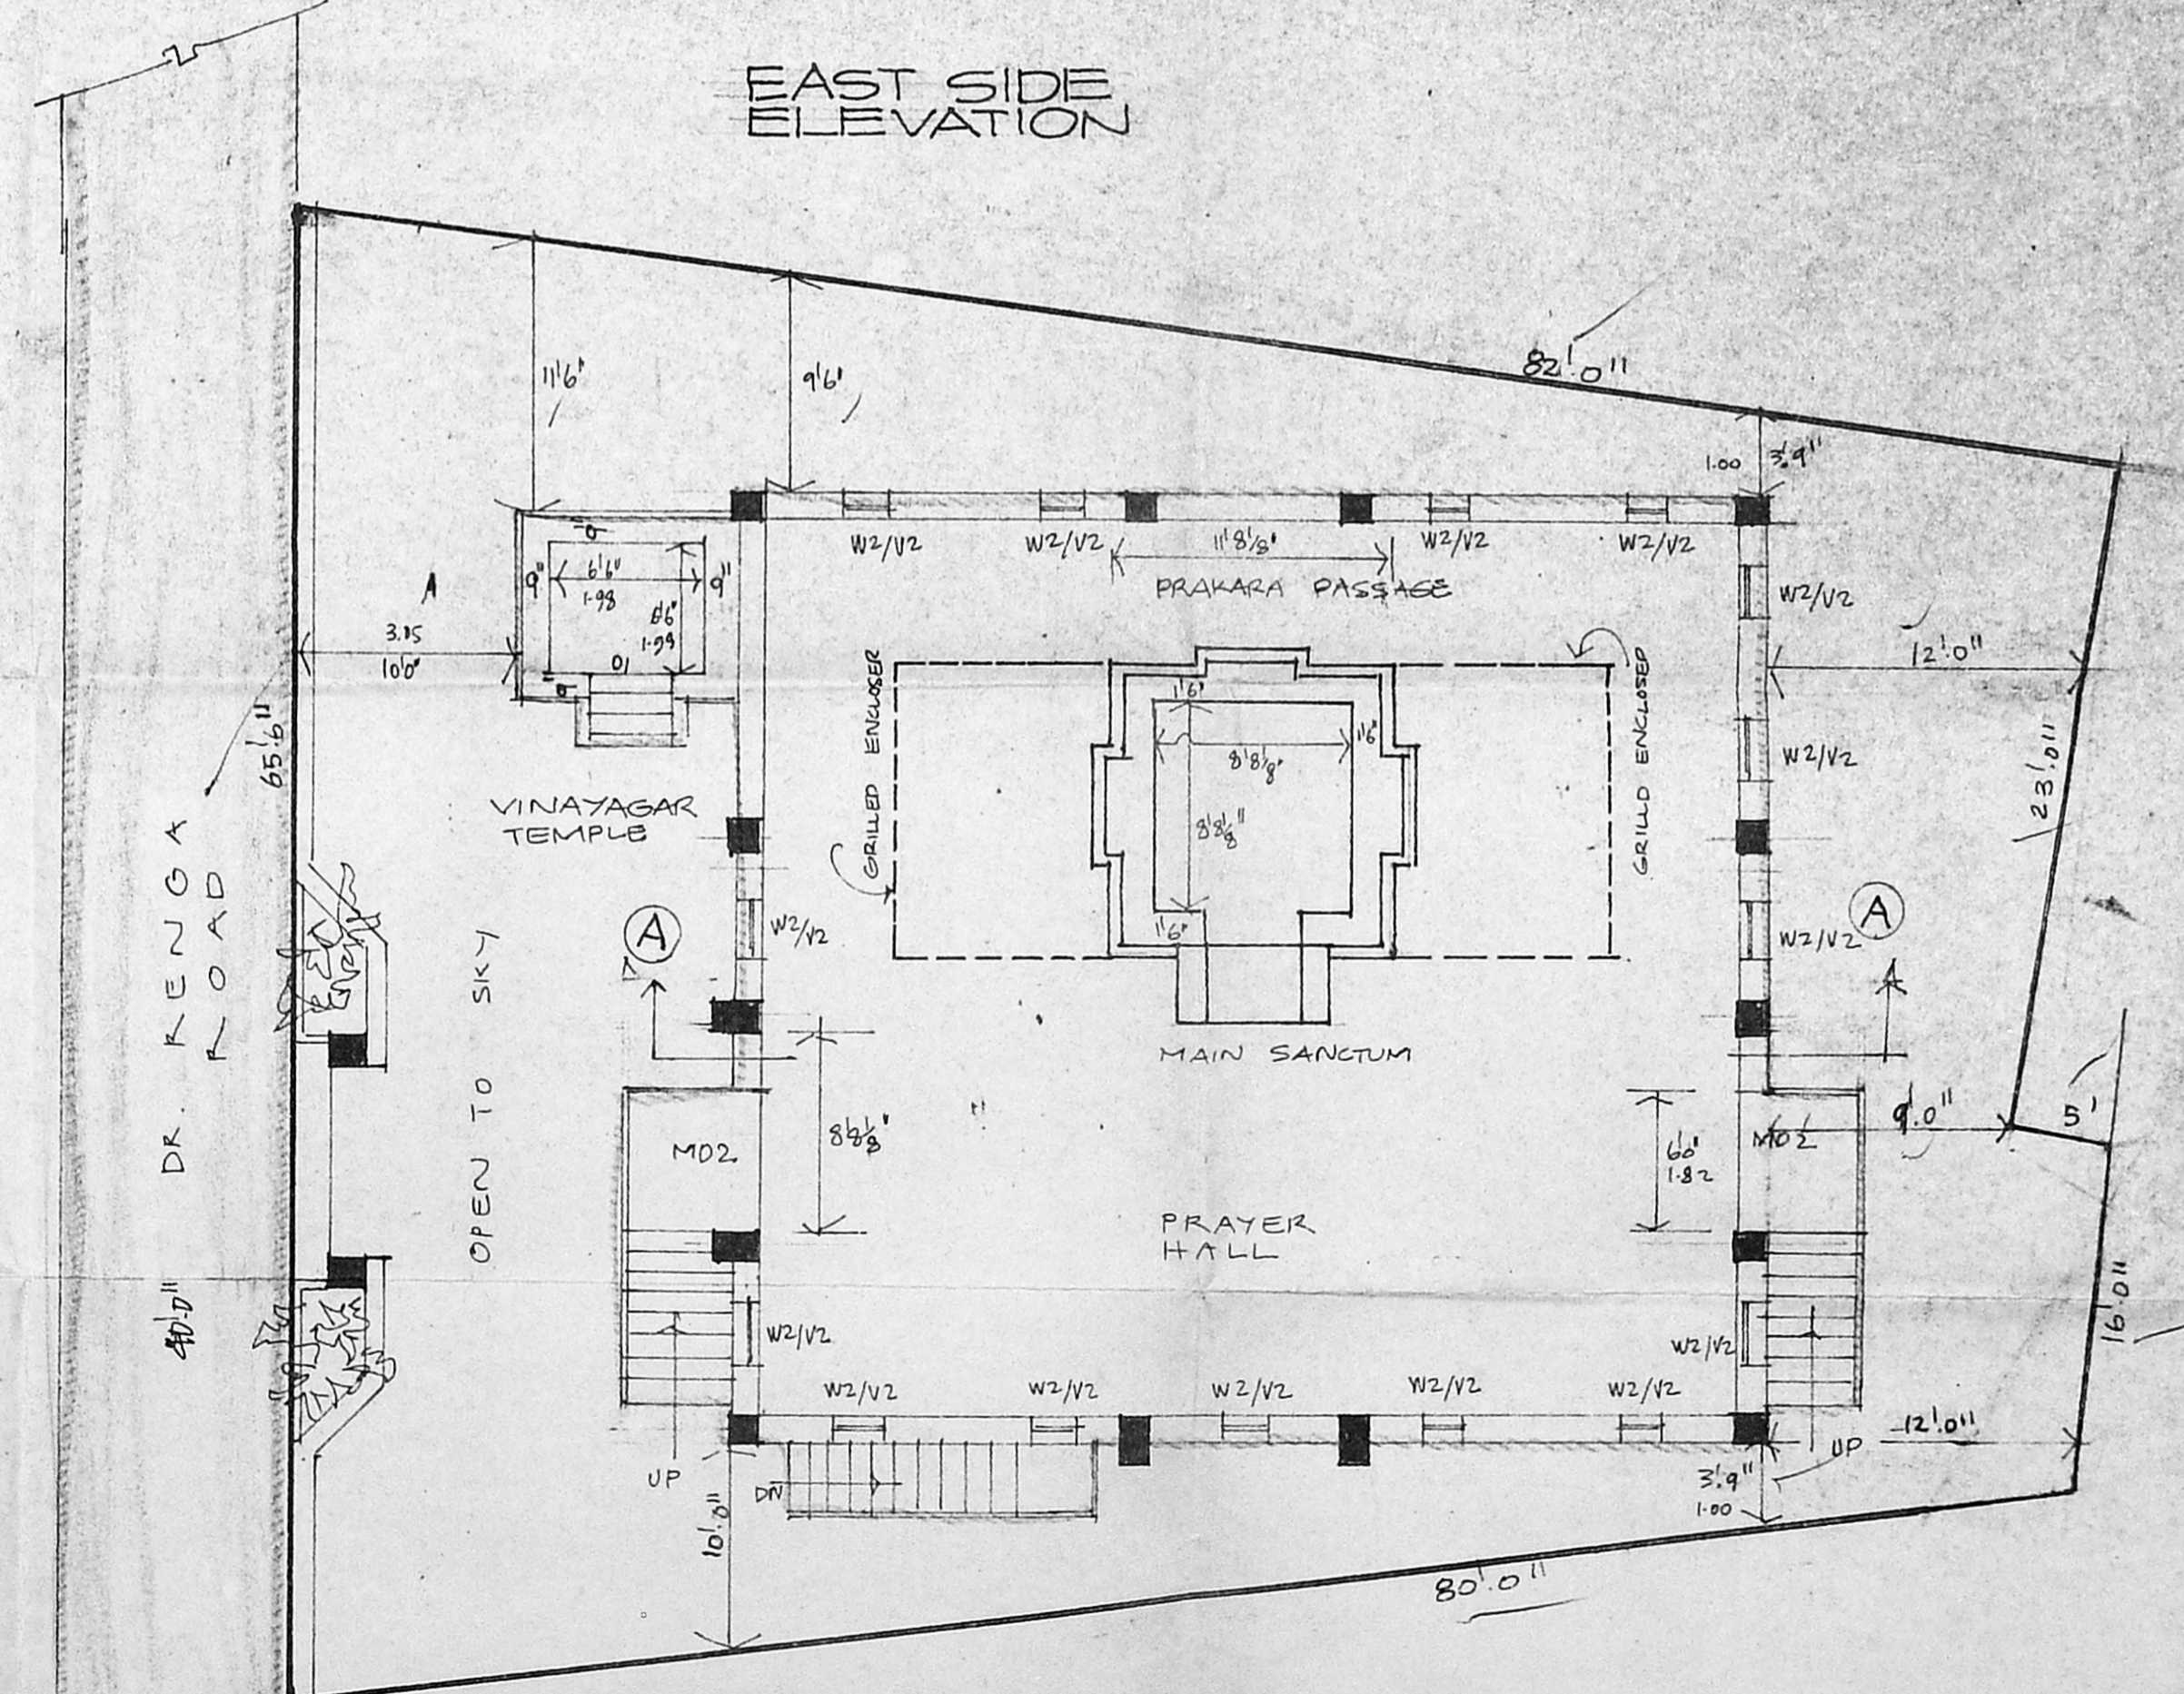

GROUND FLOOR CUM SITE PLAN

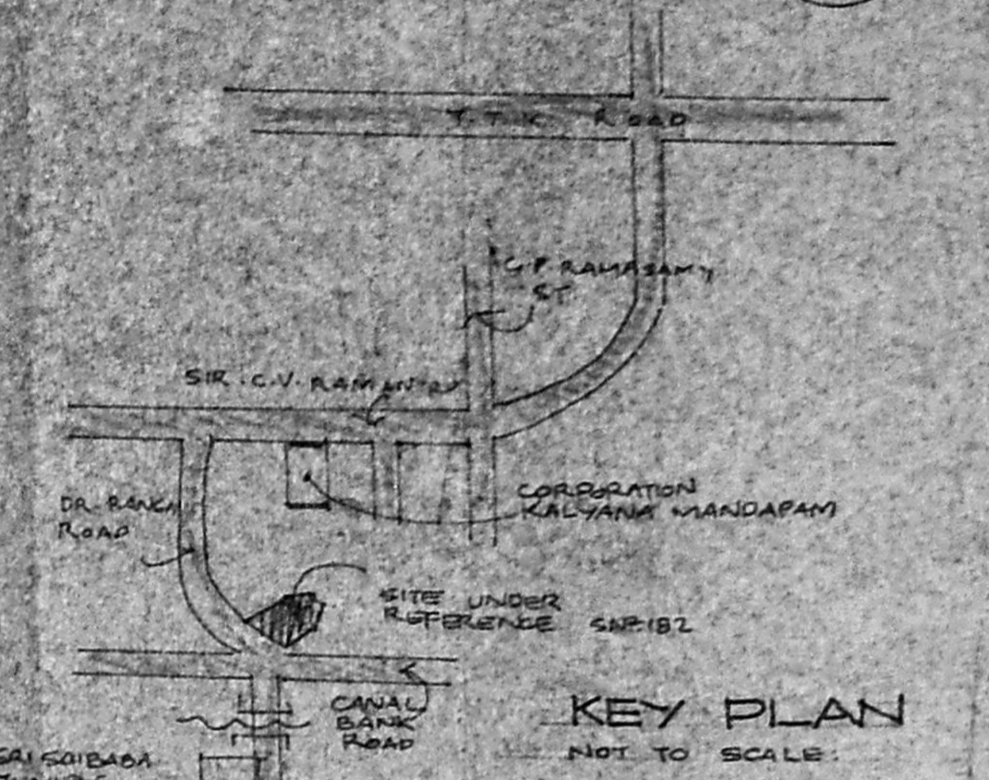

KEY PLAN NOT TO SCALE

COLOUR INDEX:



PLAN SHOWING THE PROPOSED NANDALALA SRI KRISHNA PRARTHANA KOODAM Block-71 RSN:3566/BAT DR. RANGA ROAD MADRAS 4. MYLAPORE.

SCALE 1:100 / 1"=30'

JONERIES:

MD1	MAIN DOOR	8'8" x 8'0"	2.16 x 2.42
MD2	MAIN DOOR	1'82" x 2'42"	1.82 x 2.42
D1	DOOR	3'6" x 8'0"	1.05 x 2.42
D2	DOOR	3'0" x 8'0"	0.90 x 2.42
W1	WINDOW	2'0" x 5'6"	0.60 x 1.52
V1	VENTILATOR	4'6" x 2'0"	1.22 x 0.60
V2	VENTILATOR	2'0" x 2'0"	0.60 x 0.60

NANDALALA SEVA SAMITHY TRUST.

OWNERS: R. S. S. SAMITHY  
MANAGING TRUSTEE

A. ARUNACHALAN, C.E.,  
CORP. LICENSE SURVEYOR,  
ALAND & ANANTHA  
TOWNSHIP (C-10-3)  
LICENSED SURVEYOR.