




BL - 10.31
 P.S.B. - 24.1
 S.S.B. - 24.1

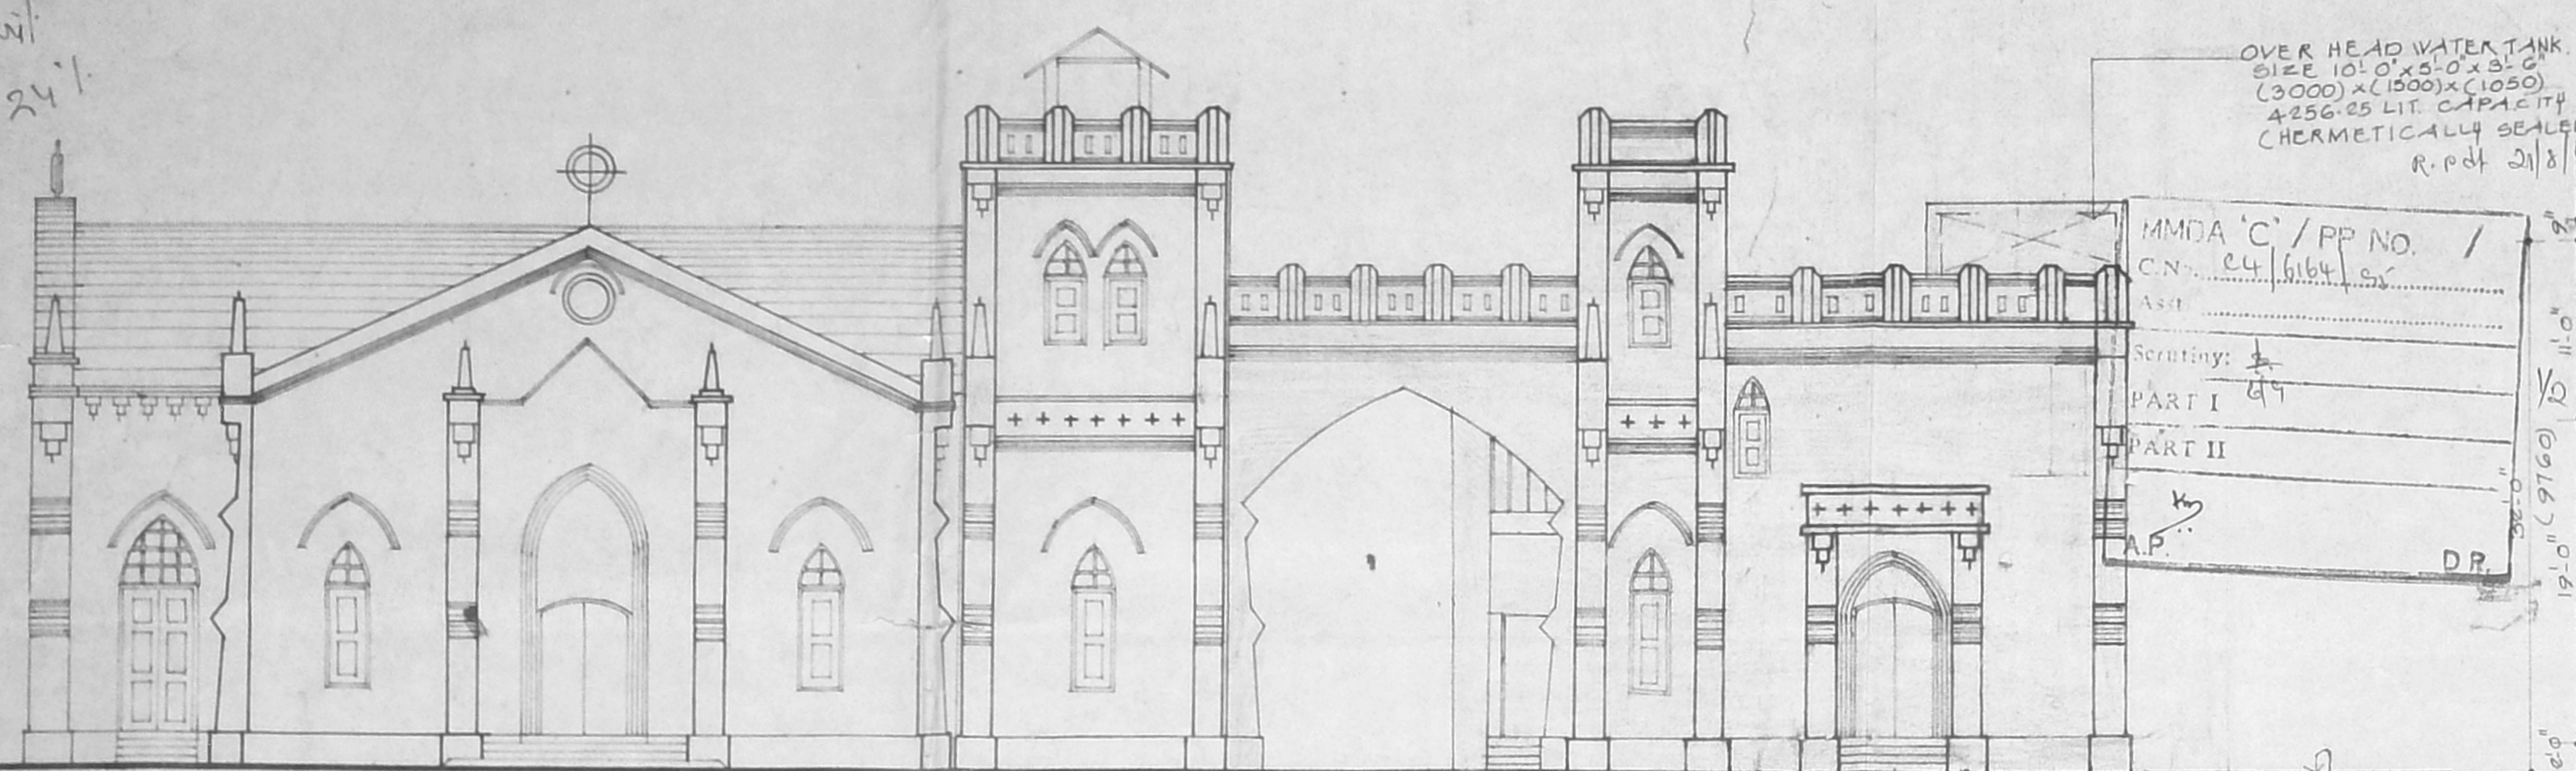

FRONT ELEVATION

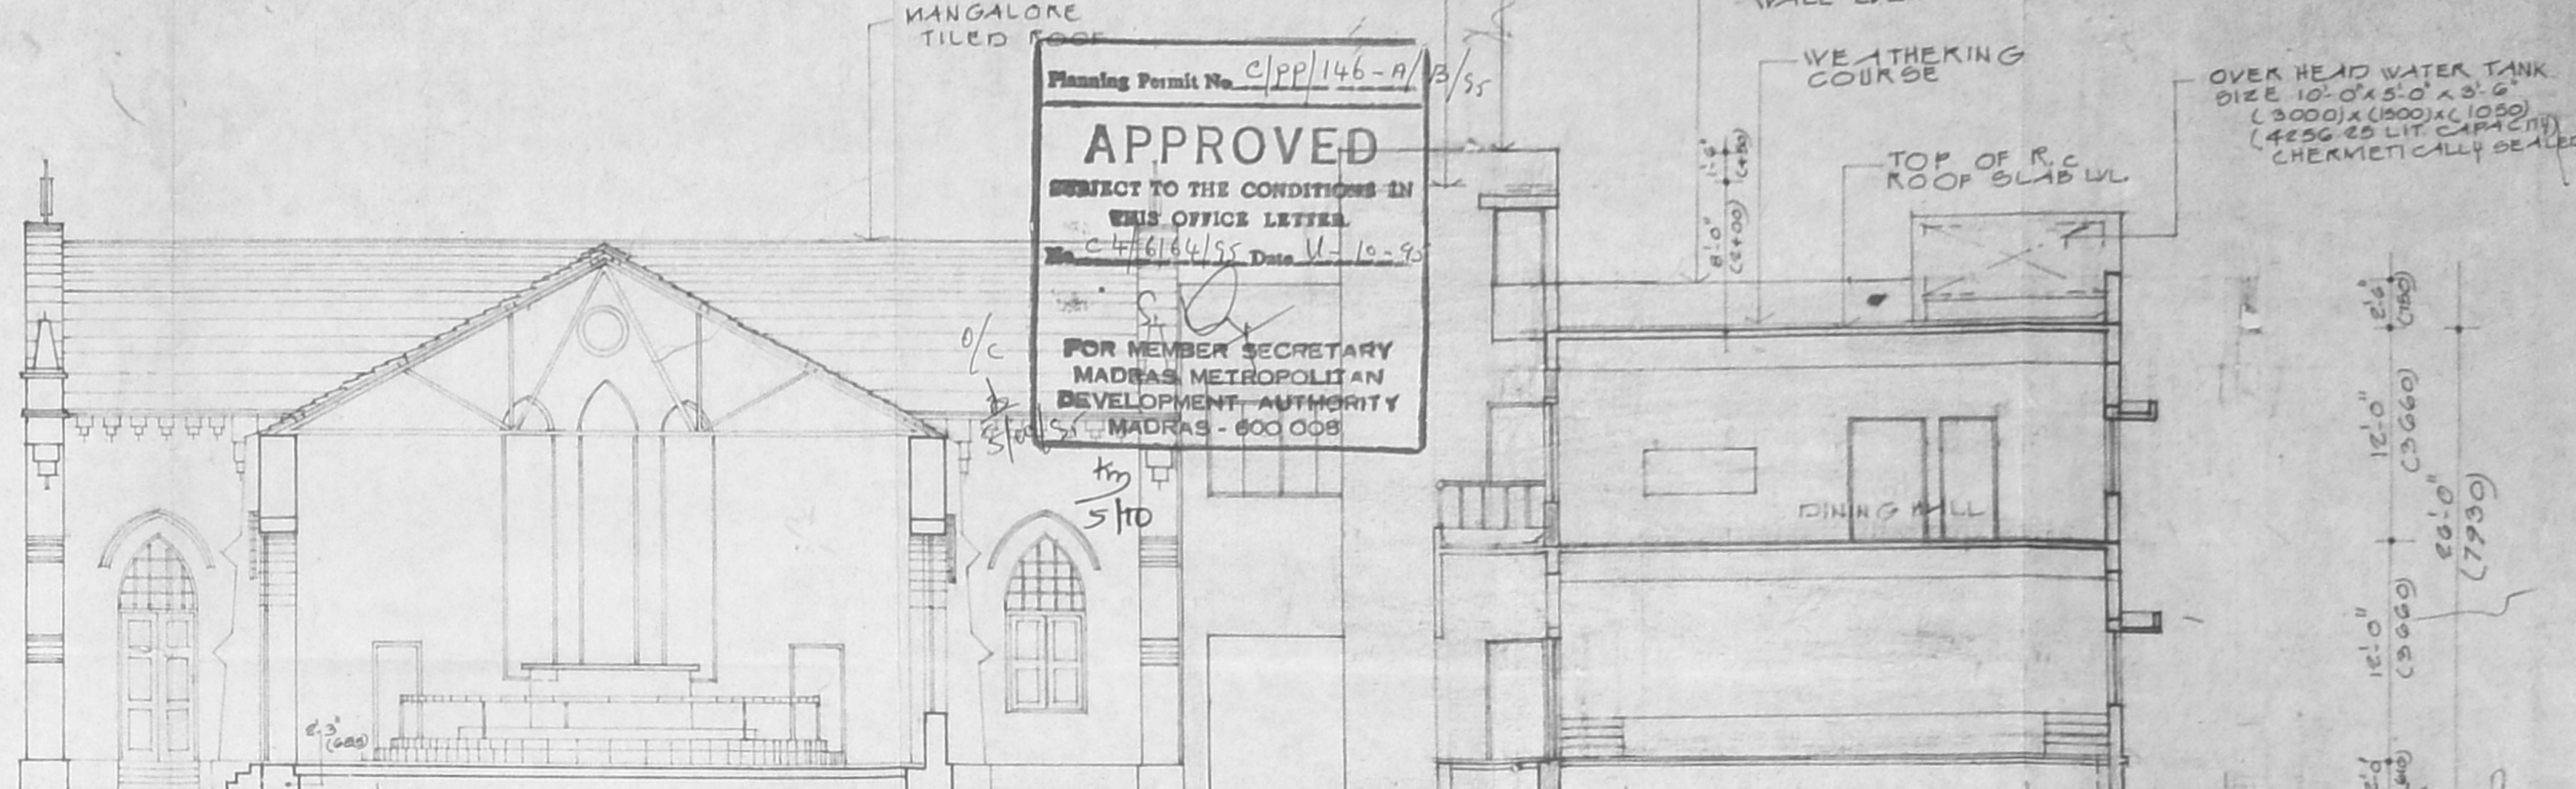


SECTION - AA

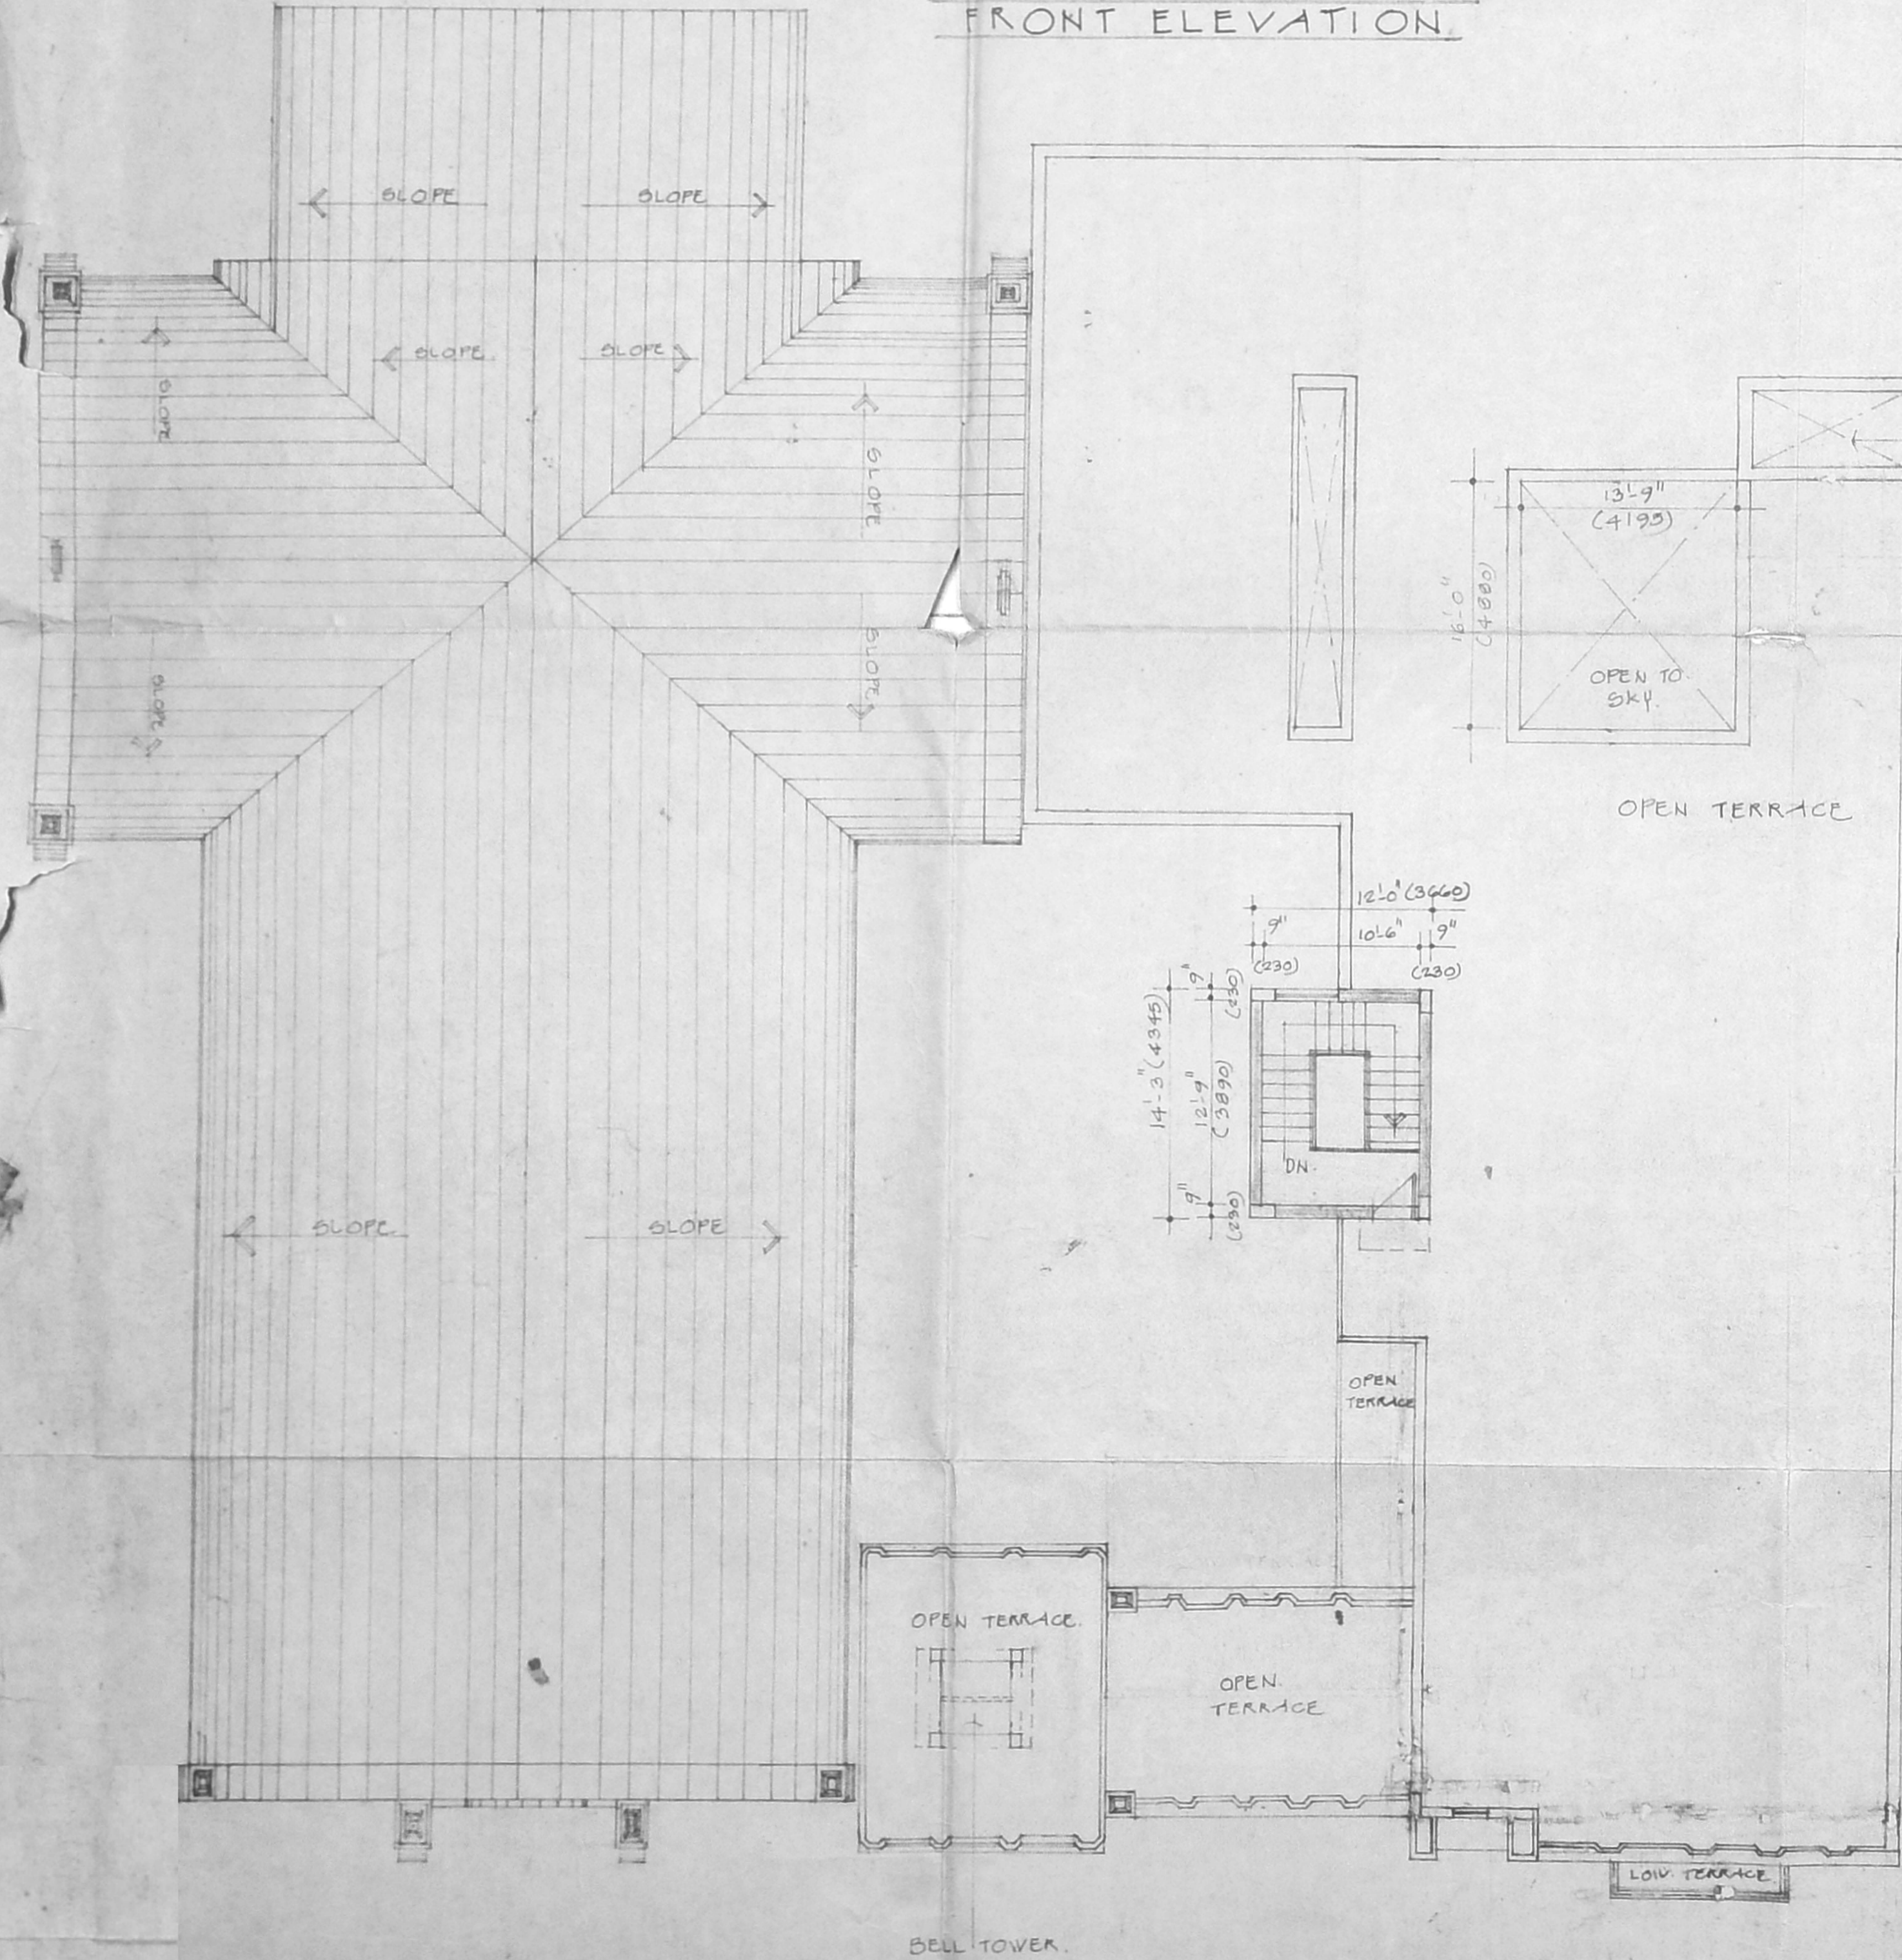


TERRACE PLAN

FORMED GROUND LVL

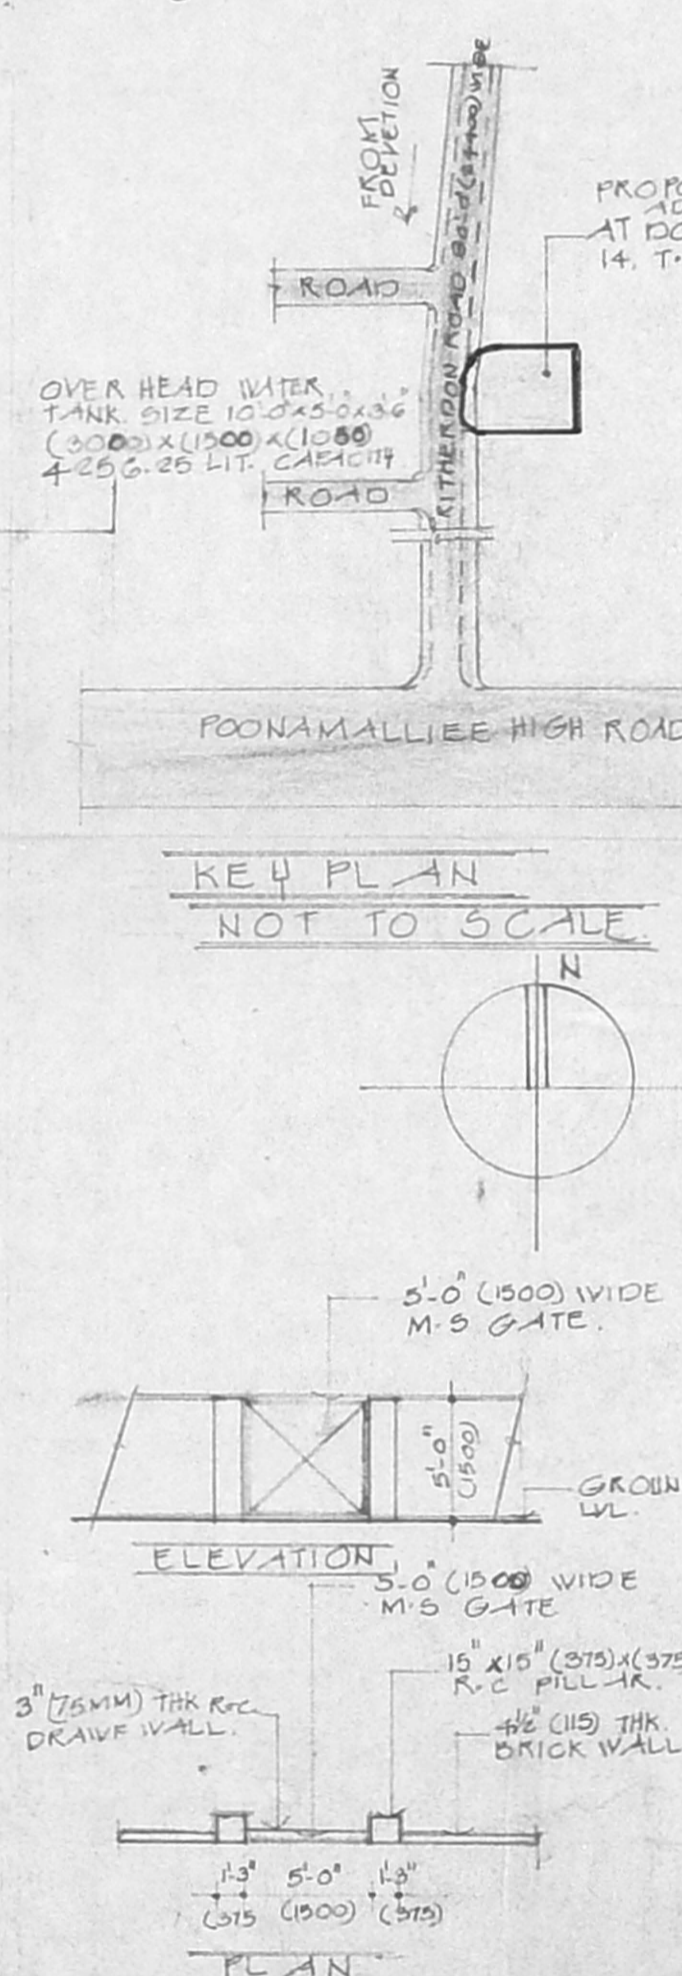

KEY PLAN NOT TO SCALE

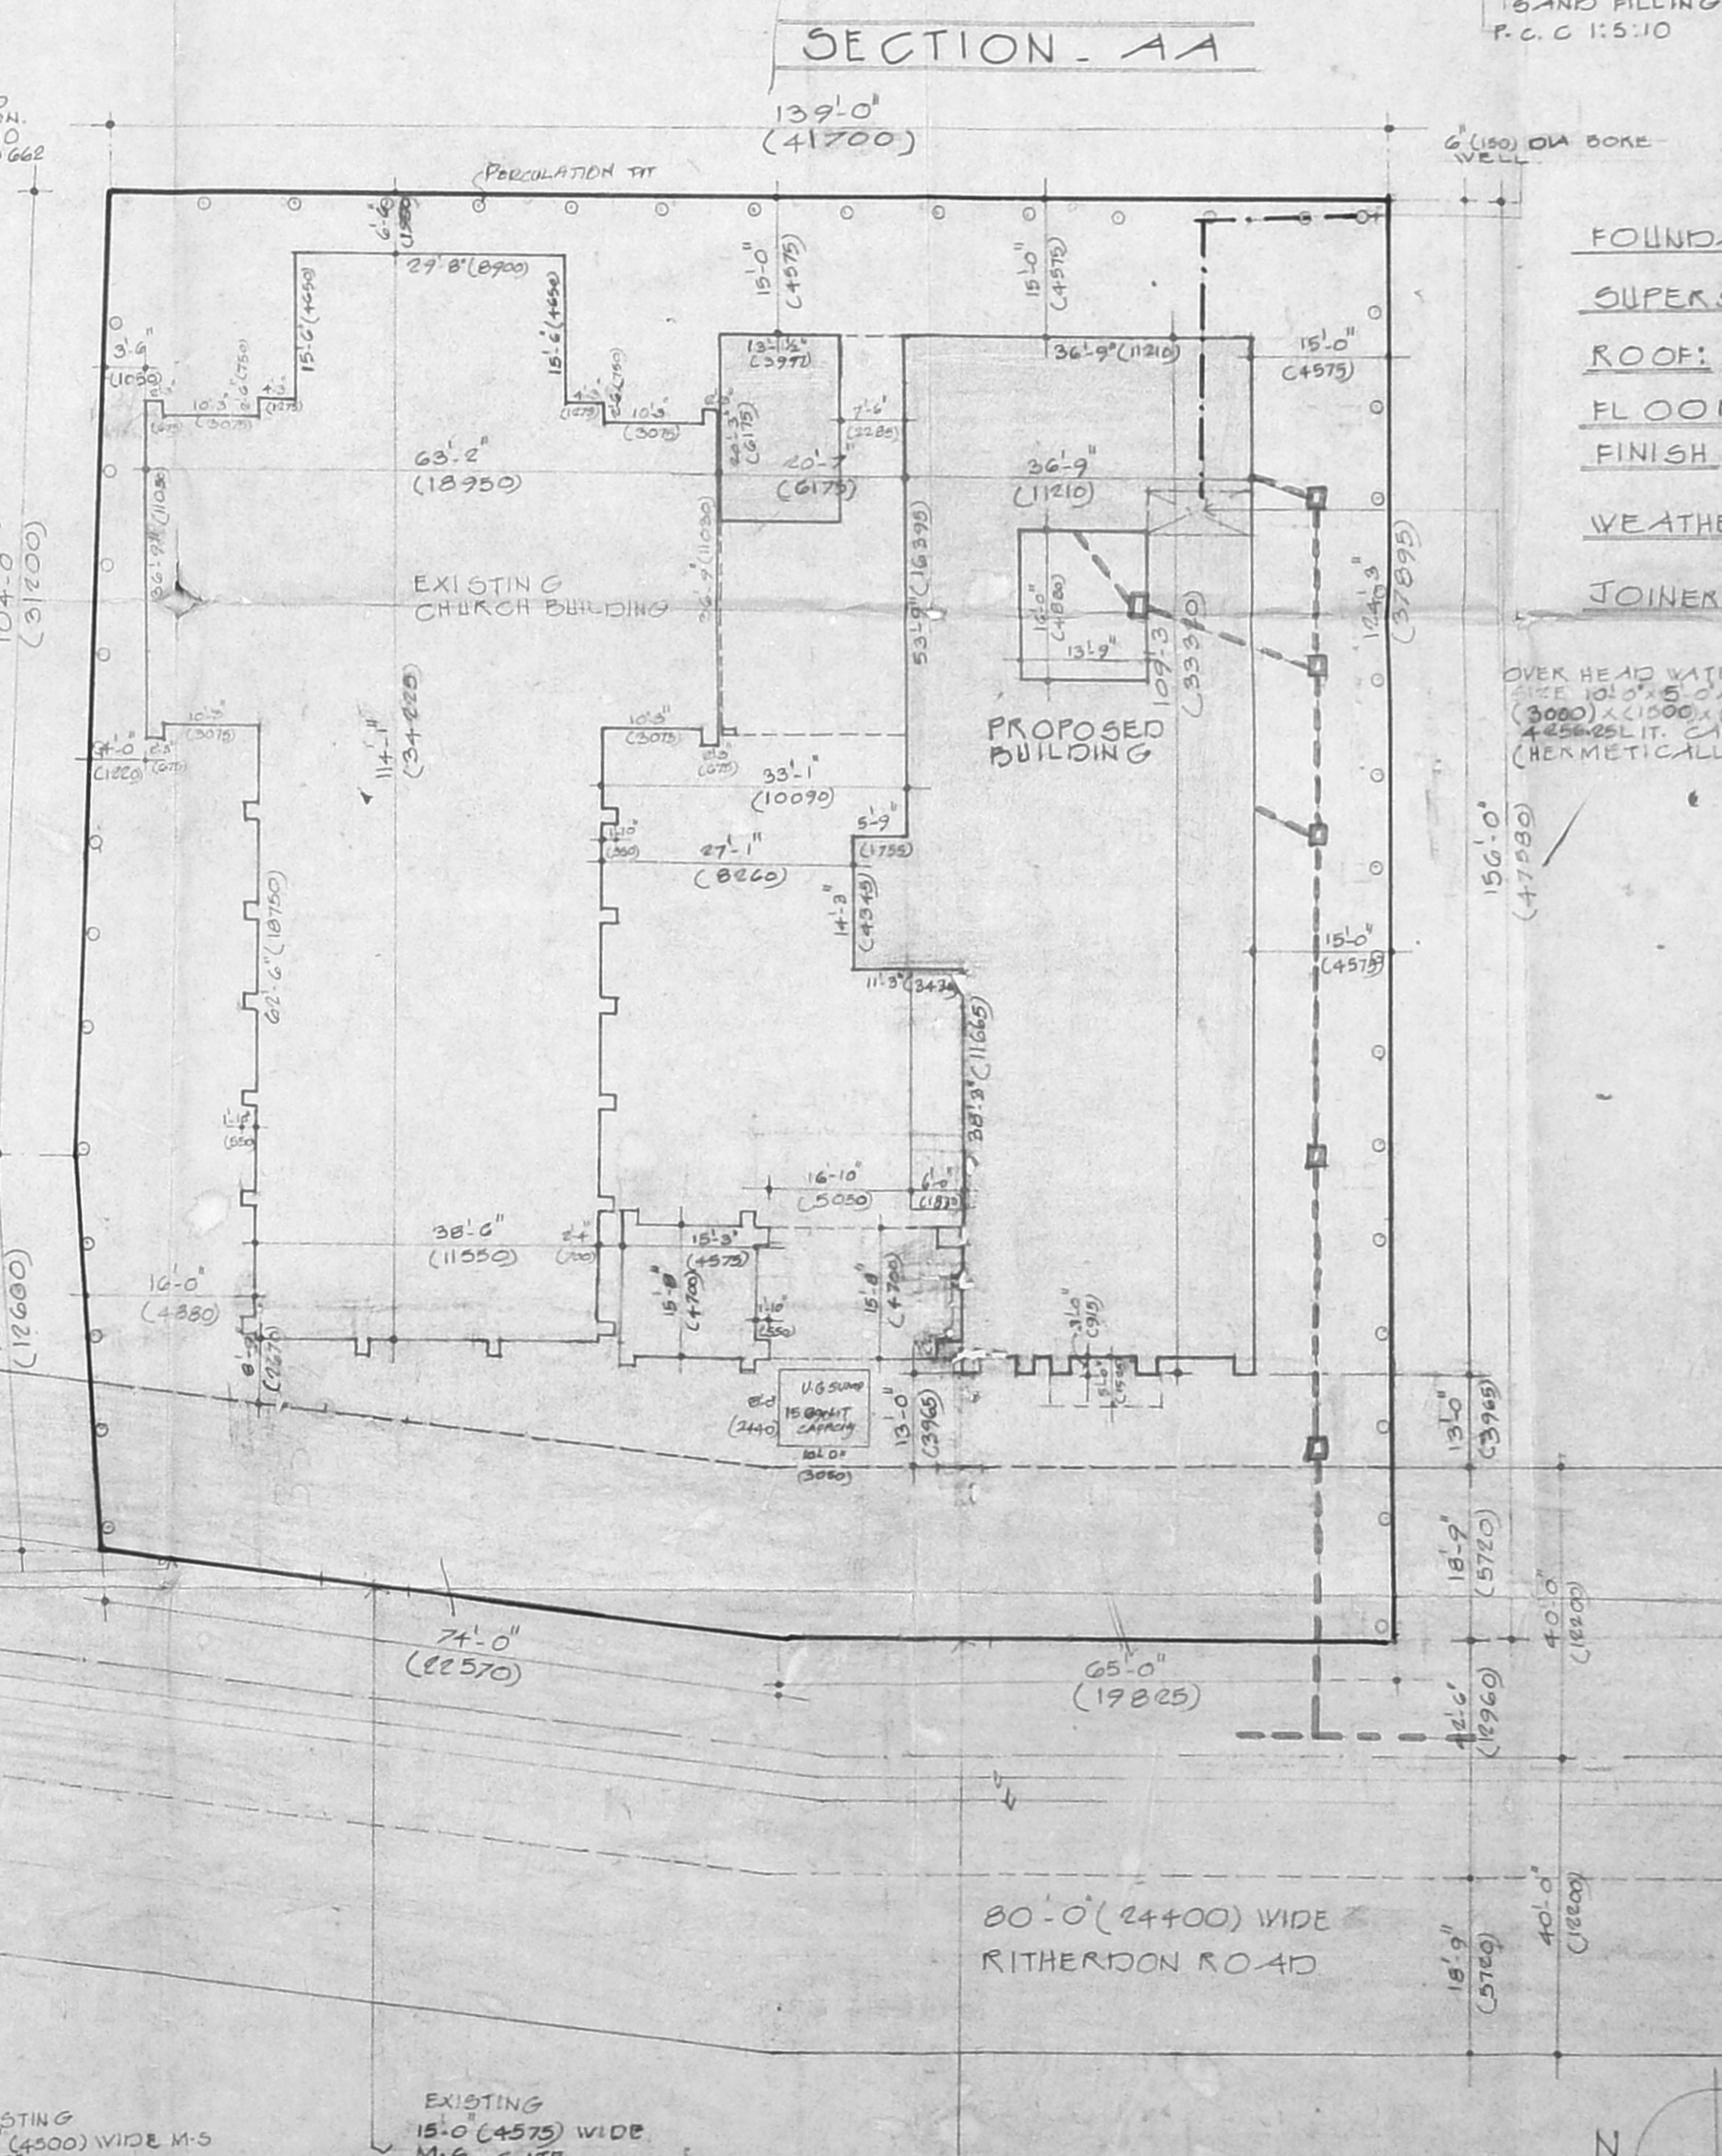

SITE PLAN SCALE 1" = 16'-0" (1:19200)

SPECIFICATION

FOUNDATION: USING R.C.C 1:5:10 BED BLOCK WITH SPREAD FOOTING & ISOLATED COLUMN FOOTING
 SUPERSTRUCTURE: BRICK WORK IN G.M. 1:5 R.C.C 1:2:4 FOR LINTEL, BEAMS, SLABS ETC.
 ROOF: R.C.C 1:2:4 SLAB THK. 5"(125) & MANGALORE TILE ROOF
 FLOORING: MOSAIC FLOORING
 FINISH: INTERIOR & EXTERIOR PAINTED WITH CEMENT PAINT.
 WEATHERING COURSE: BRICK JELLY LINE CONCRETE WITH PRESSED TILE
 JOINERY: BEST INDIAN T.M / G.V / STEEL / ALL

COLOUR INDEX

- PROPOSED BUILDING
- ROAD
- BOUNDARY LINE
- WATER LINE
- SEWAGE LINE

AREA STATEMENT

PLOT AREA	21,319.92 SQ.FT (2568.38 M ²)
PLINTH AREA IN EXISTING GROUND FLOOR	5287.0 SQ.FT (491.35 M ²)
PLINTH AREA IN PROPOSED GROUND FLOOR	3979.0 SQ.FT (369.79 M ²)
PLINTH AREA IN EXISTING FIRST FLOOR	2570.0 SQ.FT (239.21 M ²)
PLINTH AREA IN PROPOSED FIRST FLOOR	4445.0 SQ.FT (413.10 M ²)
STAIRCASE HEAD ROOM AREA	177.0 SQ.FT (16.41 M ²)
TOTAL BUILTUP AREA	17,121.0 SQ.FT (1582.36 M ²)
FLOOR COVERAGE	79.86%

OWNER'S SIGNATURE

PROPOSED ADDITION OF PLATINUM JUBILEE FAITH BUILDING FOR METHODIST TAMIL CHURCH AT DOOR NO 14, RITHERDON ROAD VEPEERY MADRAS RS NO 608 BLOCK NO 15 CORPORATION DN NO 102

TERRACE PLAN FRONT ELEVATION SECTION AA SITE PLAN KEY PLAN AREA STATEMENT SPECIFICATION ETC



SCALE 1" = 8'-0" (1:1100) DATE 17.10.74

PITHAVADIAN & PARTNERS
 14 COLLEGE ROAD MADRAS 6
 Registered Architects
 Licensed Surveyors
 CORPORATION OF MADRAS
 Class A/R.A.No.108


DRAWN	CHECKED	JOB NO	DWG NO
		2508	7

SCHEDULE OF JOINERY FOR DOORS, WINDOWS & VENTILATORS						
TYPE	OPENING SIZE	DESCRIPTION	TYPE	OPENING SIZE	DESCRIPTION	
	WIDTH	HEIGHT		WIDTH	HEIGHT	
D	8'-0" (2440)	7'-0" (2130)	W1	5'-0" (1524)	4'-6" (1370)	SAME AS TYPE - W1
D1	5'-0" (1524)	7'-0" (2130)	W2	5'-0" (1524)	3'-6" (1067)	SAME AS TYPE - W1
D2	4'-0" (1219)	7'-0" (2130)	W3	4'-3" (1295)	4'-6" (1370)	SAME AS TYPE - W1
D3	3'-0" (914)	7'-0" (2130)	W4	4'-0" (1219)	3'-6" (1067)	SAME AS TYPE - W1
D4	3'-0" (914)	7'-0" (2130)	W5	3'-3" (990)	4'-6" (1370)	SAME AS TYPE - W1
D5	2'-9" (840)	7'-0" (2130)	W6	3'-0" (914)	4'-6" (1370)	SAME AS TYPE - W1
D6	2'-6" (789)	7'-0" (2130)	W7	4'-6" (1370)	6'-0" (1829)	T.V. FRAMED GLAZED WINDOW TO DETAIL
D7	4'-6" (1370)	8'-0" (2438)	W8	2'-6" (789)	6'-0" (1829)	SAME AS TYPE - W7
D8	3'-0" (914)	7'-0" (2130)	FG1	3'-6" (1067)	8'-9" (2667)	T.V. FRAMED FIXED GLAZING TO DETAIL
D9	4'-0" (1219)	2'-3" (686)	FG2	3'-0" (914)	11'-0" (3353)	SAME AS TYPE - FG1
D10	3'-0" (914)	6'-9" (2060)	V	6'-9" (2060)	2'-0" (610)	ALL FRAMED LOUVERED VENTILATORS TO DETAIL
D11	4'-6" (1370)	7'-0" (2130)	V1	6'-0" (1829)	2'-0" (610)	SAME AS TYPE - V
D12	4'-6" (1370)	7'-0" (2130)	V2	4'-6" (1370)	2'-0" (610)	SAME AS TYPE - V
D13	4'-0" (1219)	4'-6" (1370)	V3	3'-0" (914)	2'-0" (610)	SAME AS TYPE - V

MMDA 'C' / PP NO. /
 C.N. 64/64/45
 Asst. 3/12
 R-14
 21/5/51
 PART I
 PART II
 DP

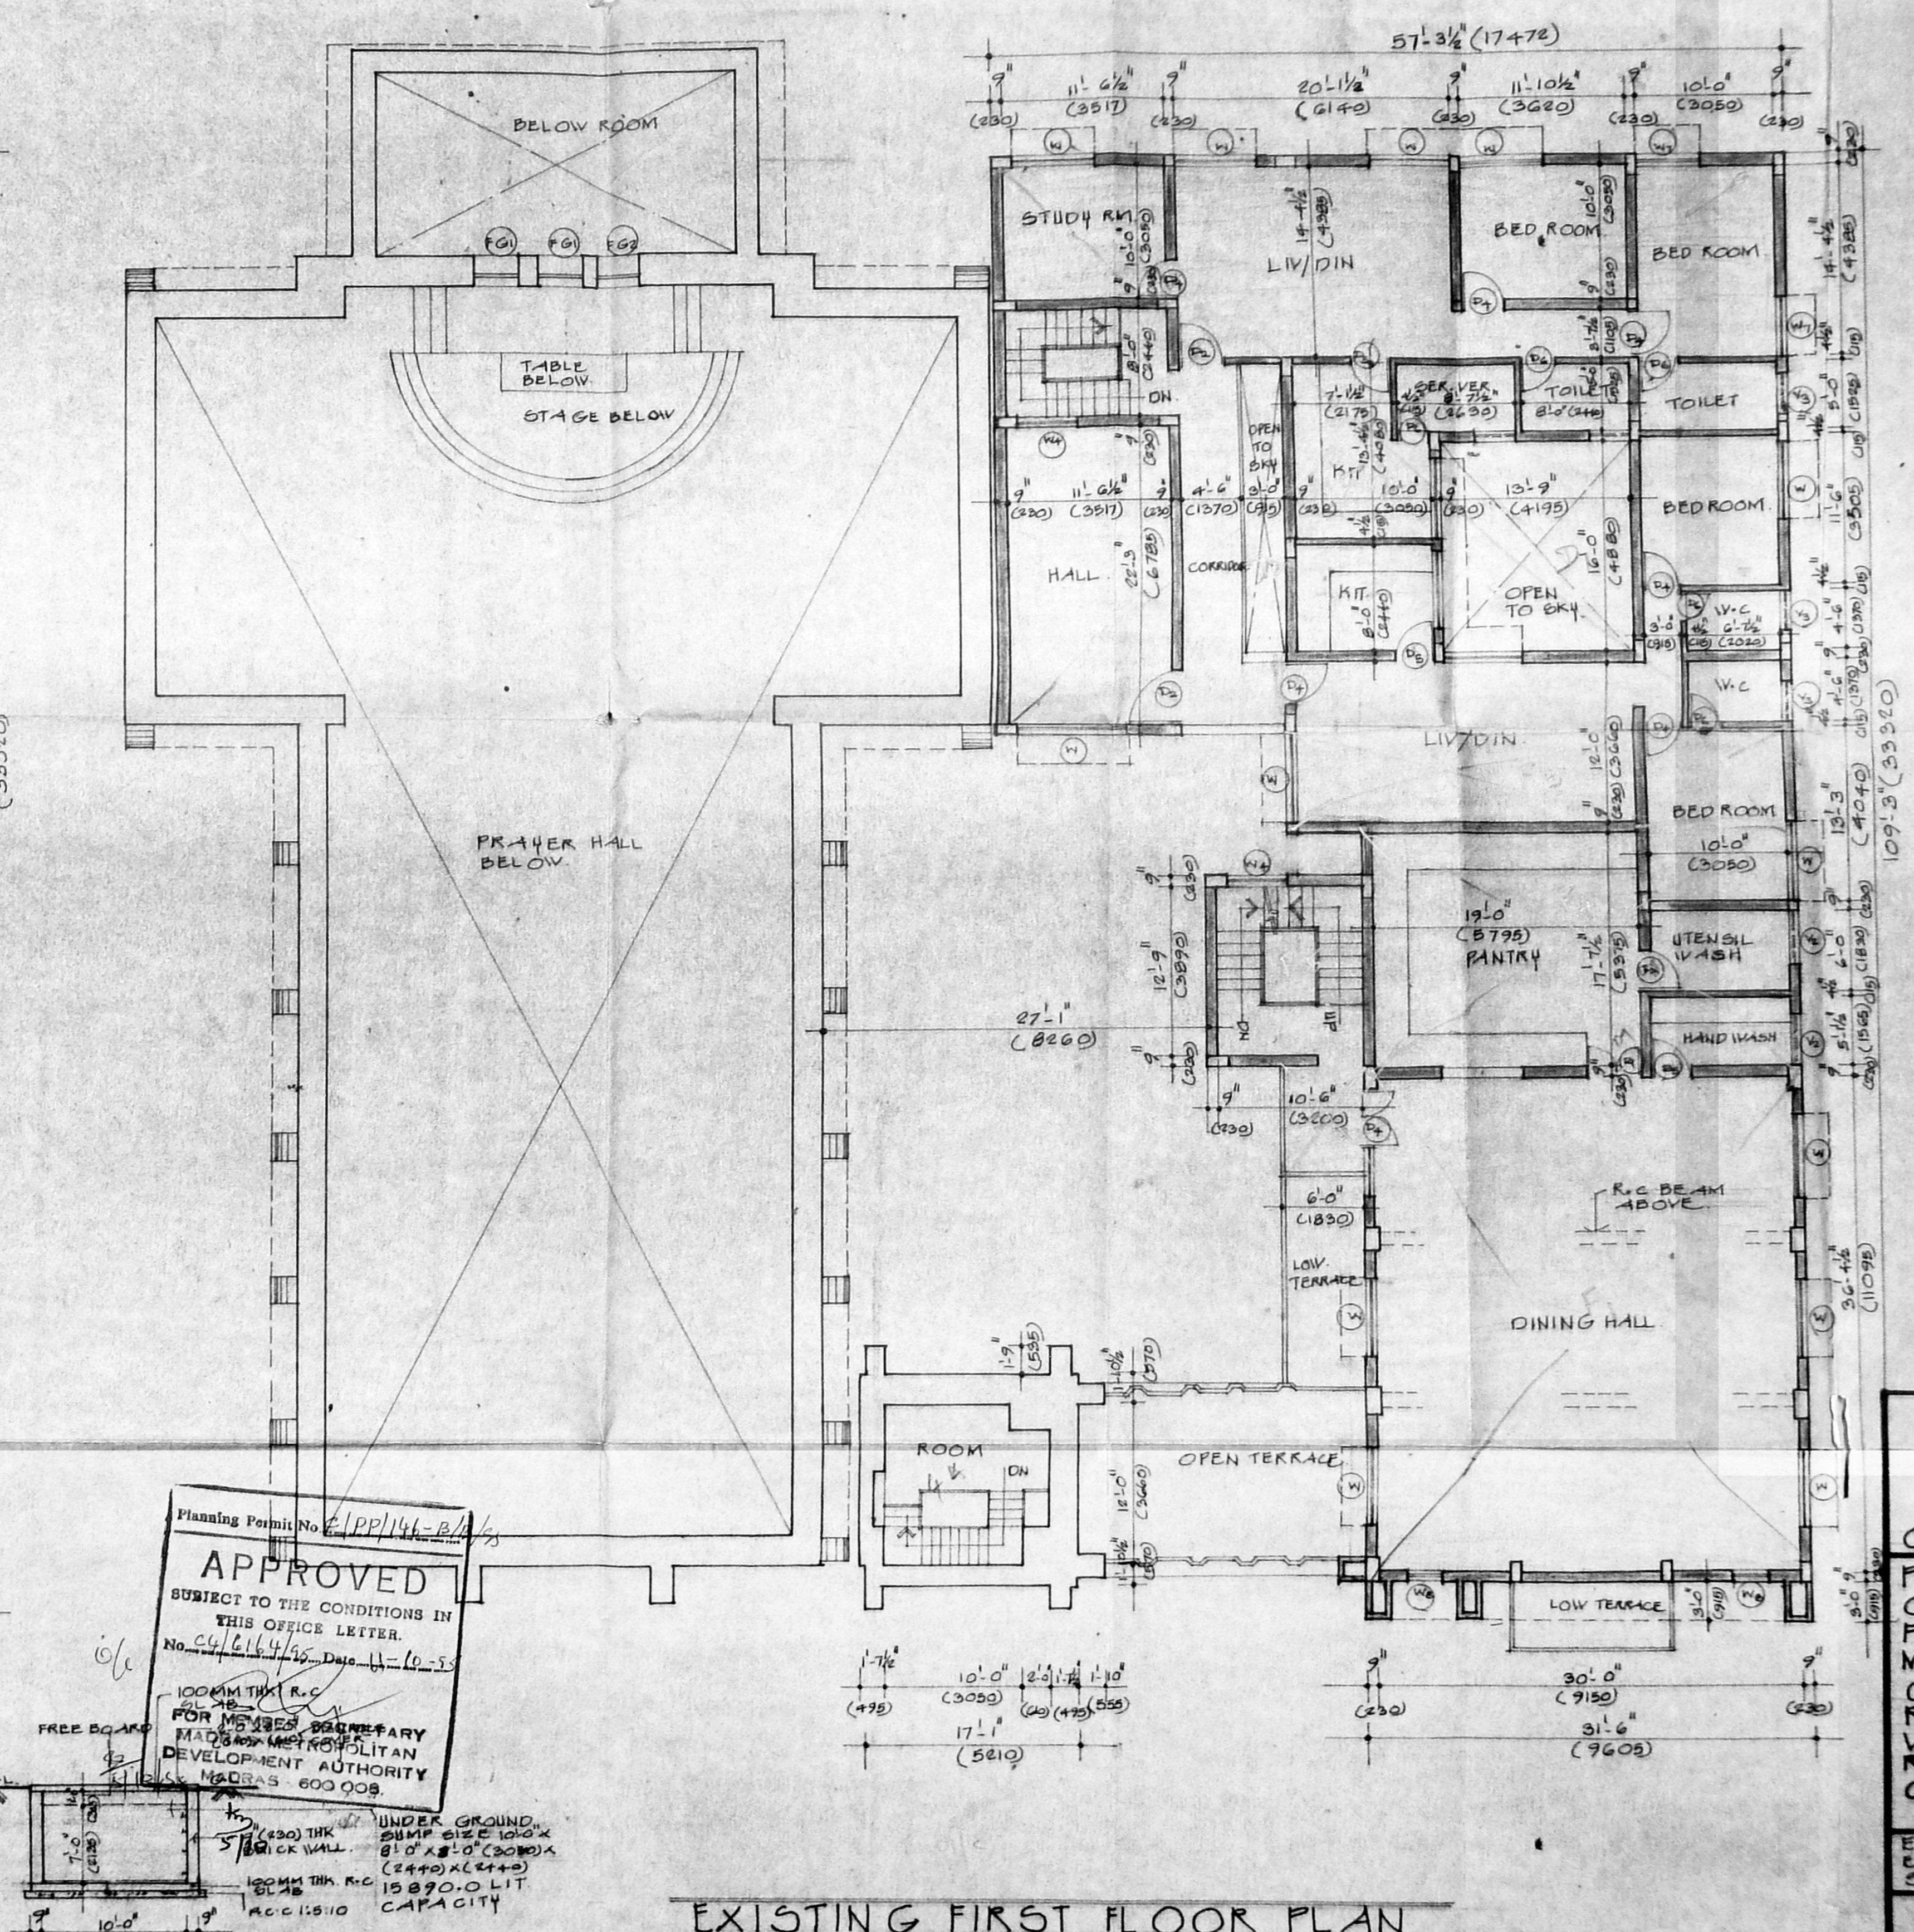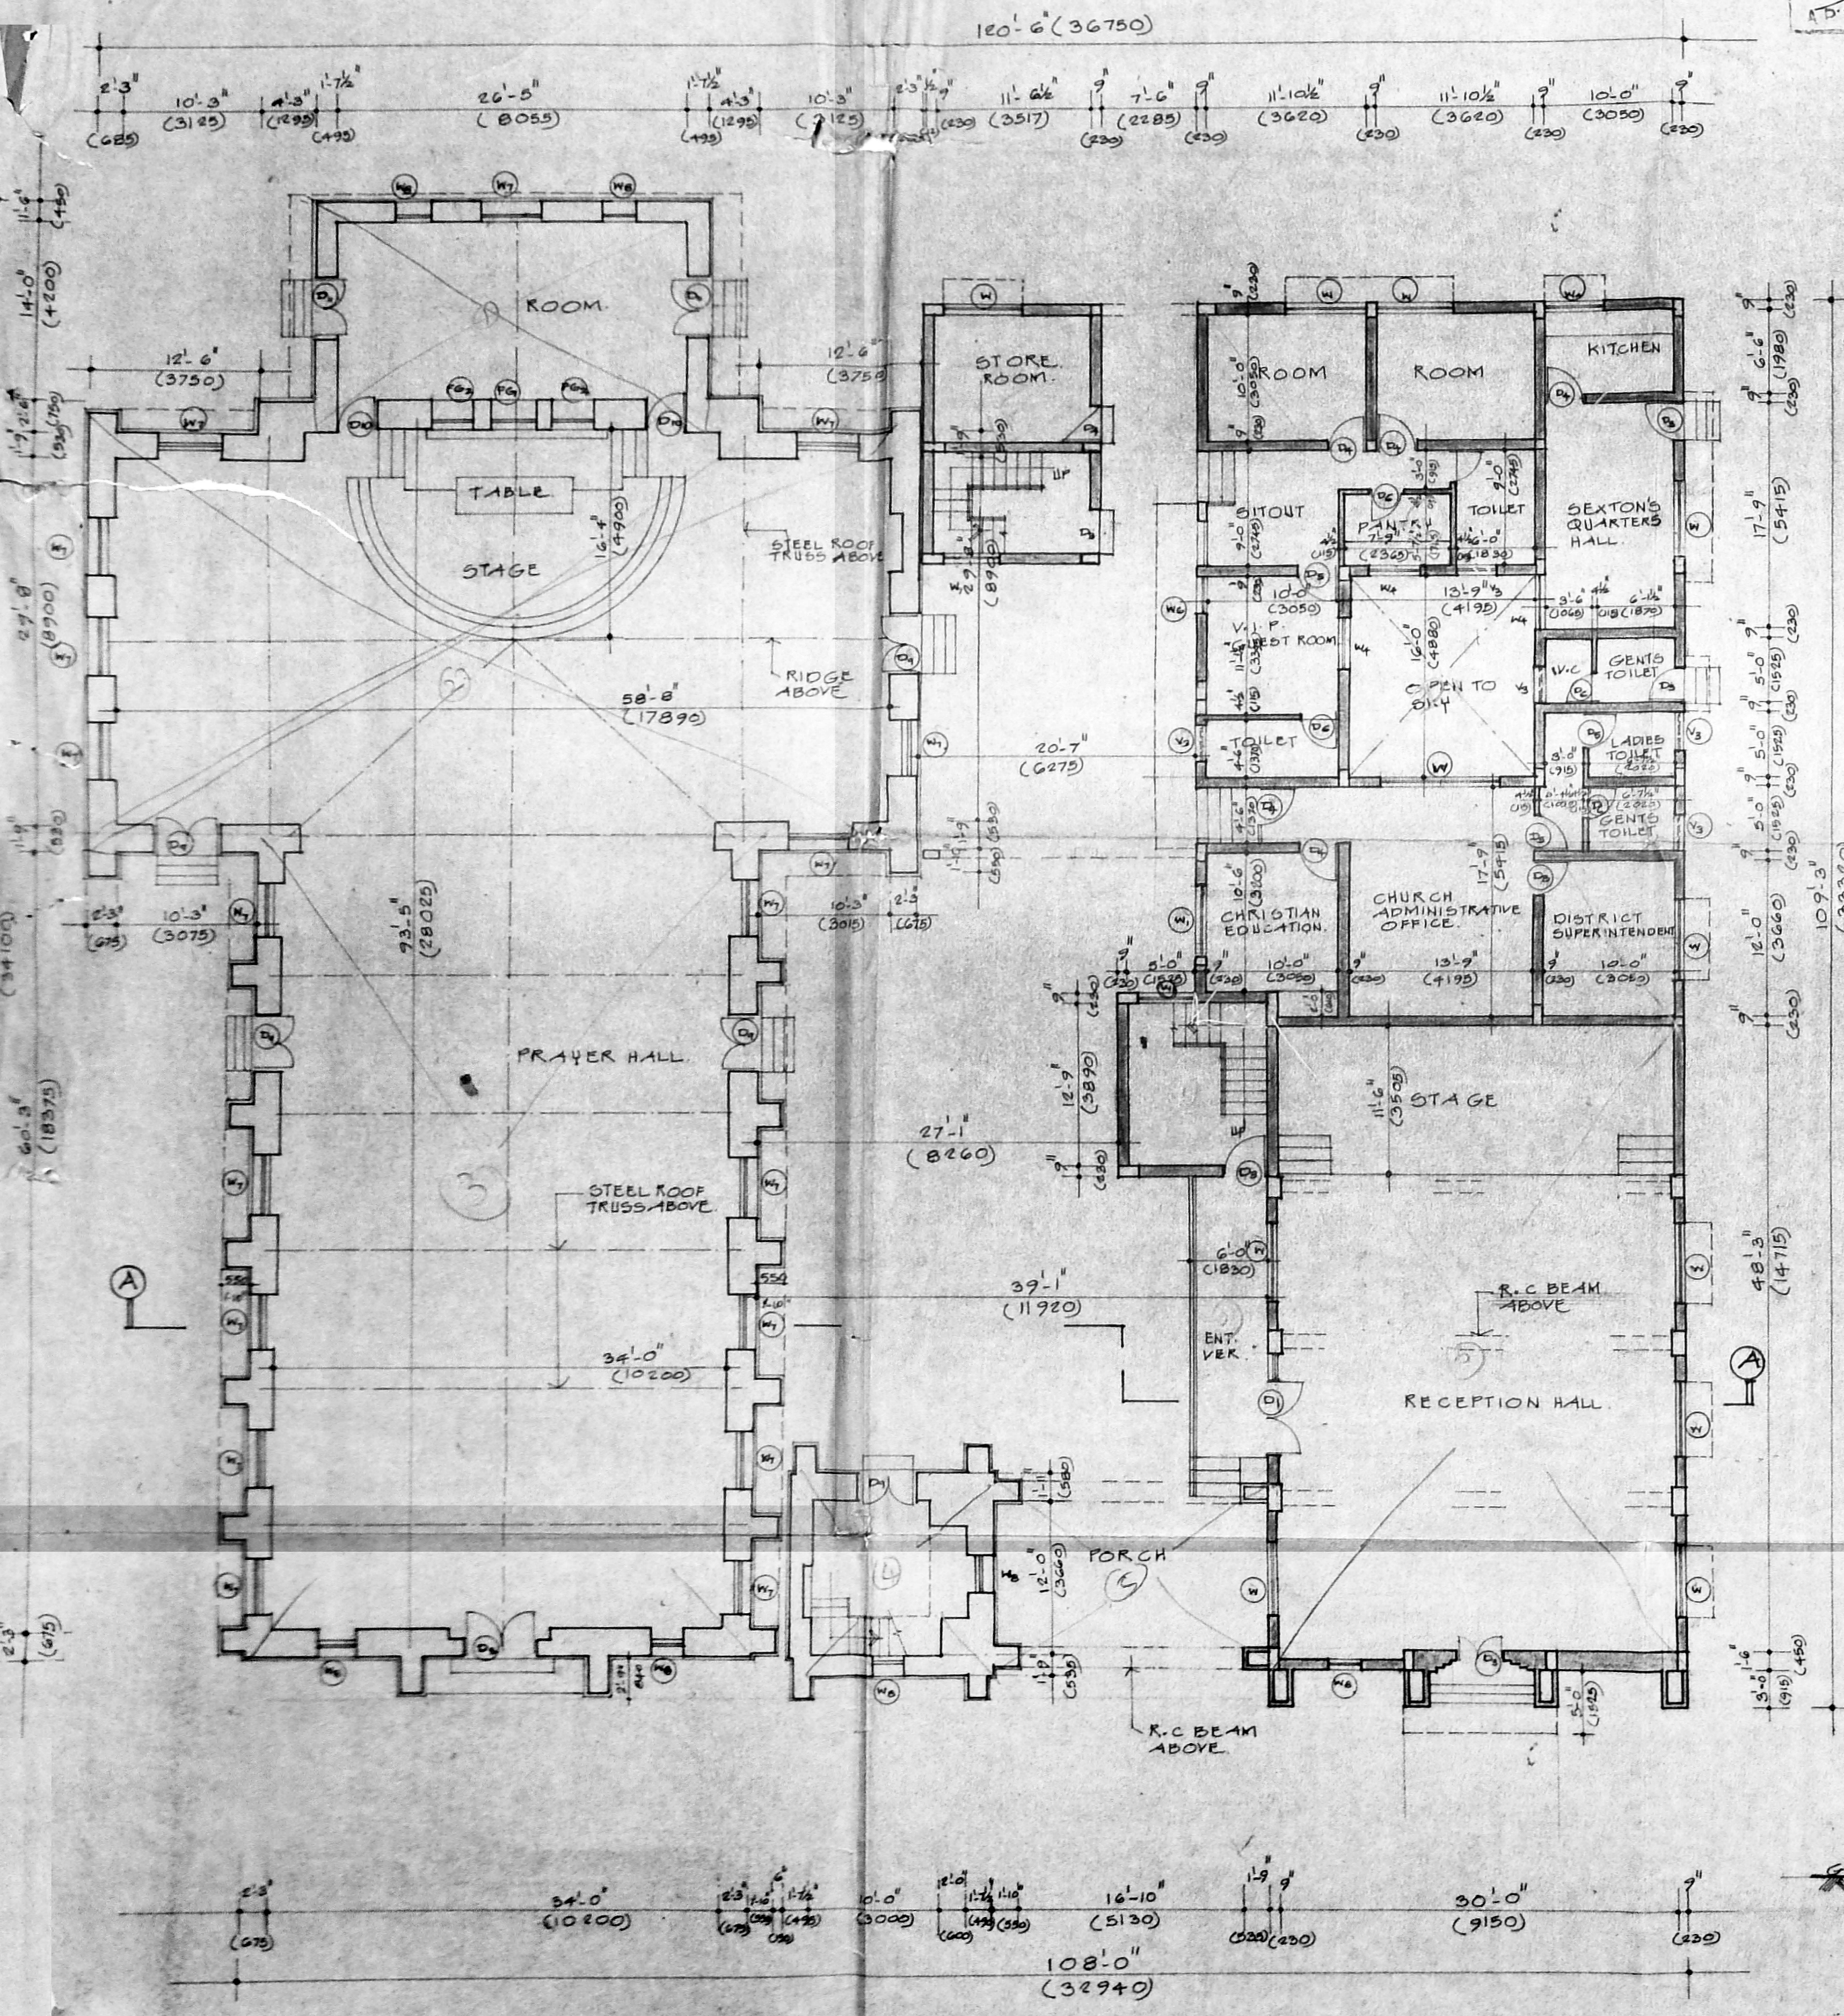

Planning Permit No. 6/PP/144-B/45
APPROVED
 SUBJECT TO THE CONDITIONS IN THIS OFFICE LETTER.
 No. 64/64/45
 100MM THK R.C. FOR M.S. BOUNDARY
 MADRAS METROPOLITAN DEVELOPMENT AUTHORITY
 MADRAS 600 008

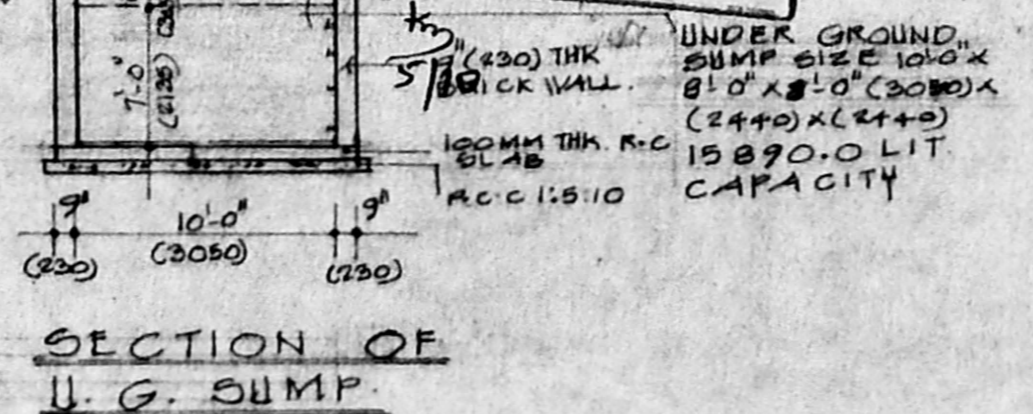

T. PRABHAKAR DEVARAJ
 Registered Architect
 Licensed Surveyor
 CORPORATION OF MADRAS
 Class I/R.A.No.105

OWNER'S SIGNATURE
 PROPOSED ADDITION OF PLATINUM JUBILEE FAITH BUILDING FOR METHODIST TAMIL CHURCH AT DOOR NO:14, RATHERDON ROAD, VEPEERY, MADRAS. R.S NO: 66216 BLOCK NO: 10 CORPORATION DN. NO: 102

EXISTING GROUND FLOOR PLAN, EXISTING FIRST FLOOR PLAN, SCHEDULE OF JOINERY

SCALE 1/8" = 1'-0" (1:100) DATE 17.8.95

PITHAVADIAN & PARTNERS
 14 COLLEGE ROAD MADRAS 600 008

DRAWN CHECKED JOB NO. DNG NO. 2508 6