

R.P. 9/5/95


KUNRATHUR ROAD - TO PORUR - 5 KM

KOVUR BUS STAND
SEC. GOVT. HIGH SCHOOL


S. No 296/2

1.0M WIDEX 1.5M DEEP RAIN WATER CONSERVATION PIT ALL AROUND THE SITE.


Planning Permit No. C/PP/76-AD/95
APPROVED
SUBJECT TO THE CONDITIONS (1) & (2) OF THIS OFFICE LETTER
No. 24/98&7/95 Date: 5-9-95
FOR MEMBER SECRETARY
MADRAS METROPOLITAN DEVELOPMENT AUTHORITY
MADRAS - 600 008

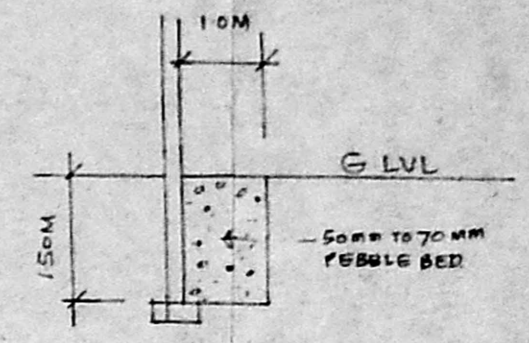

TYPICAL SECTION OF RAIN WATER CONSERVATION PIT.

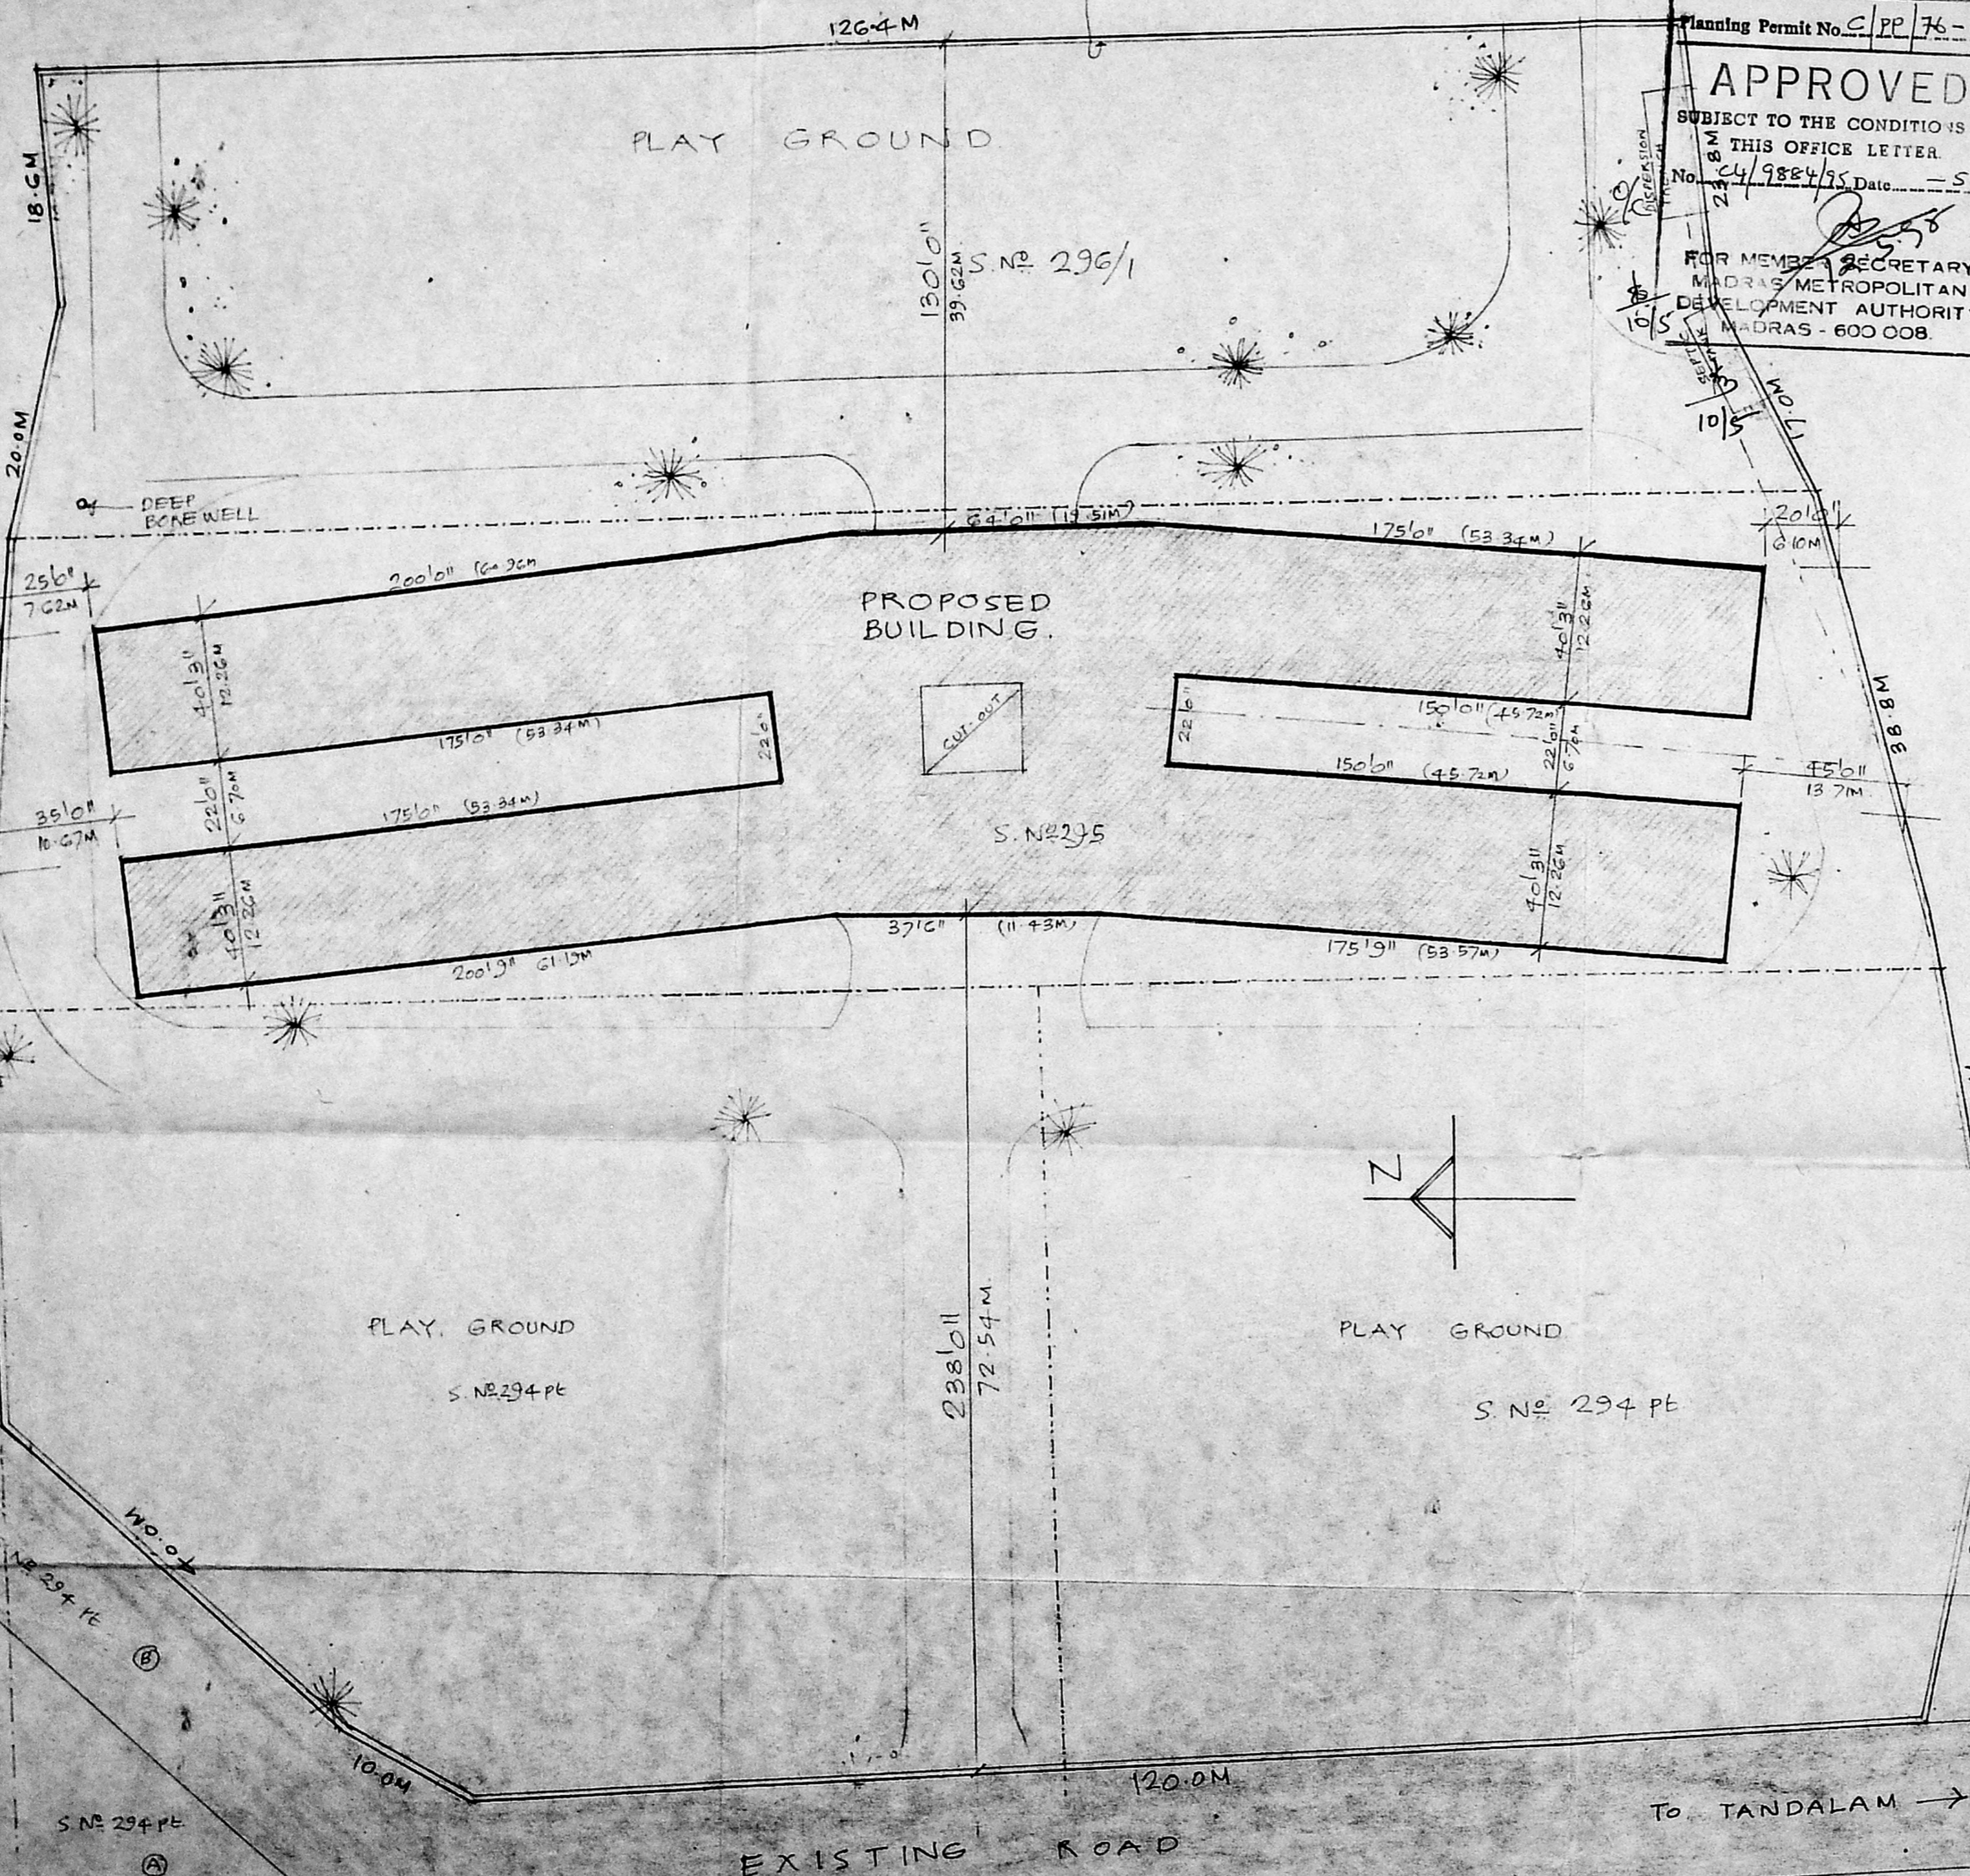

KEY PLAN NOT TO SCALE

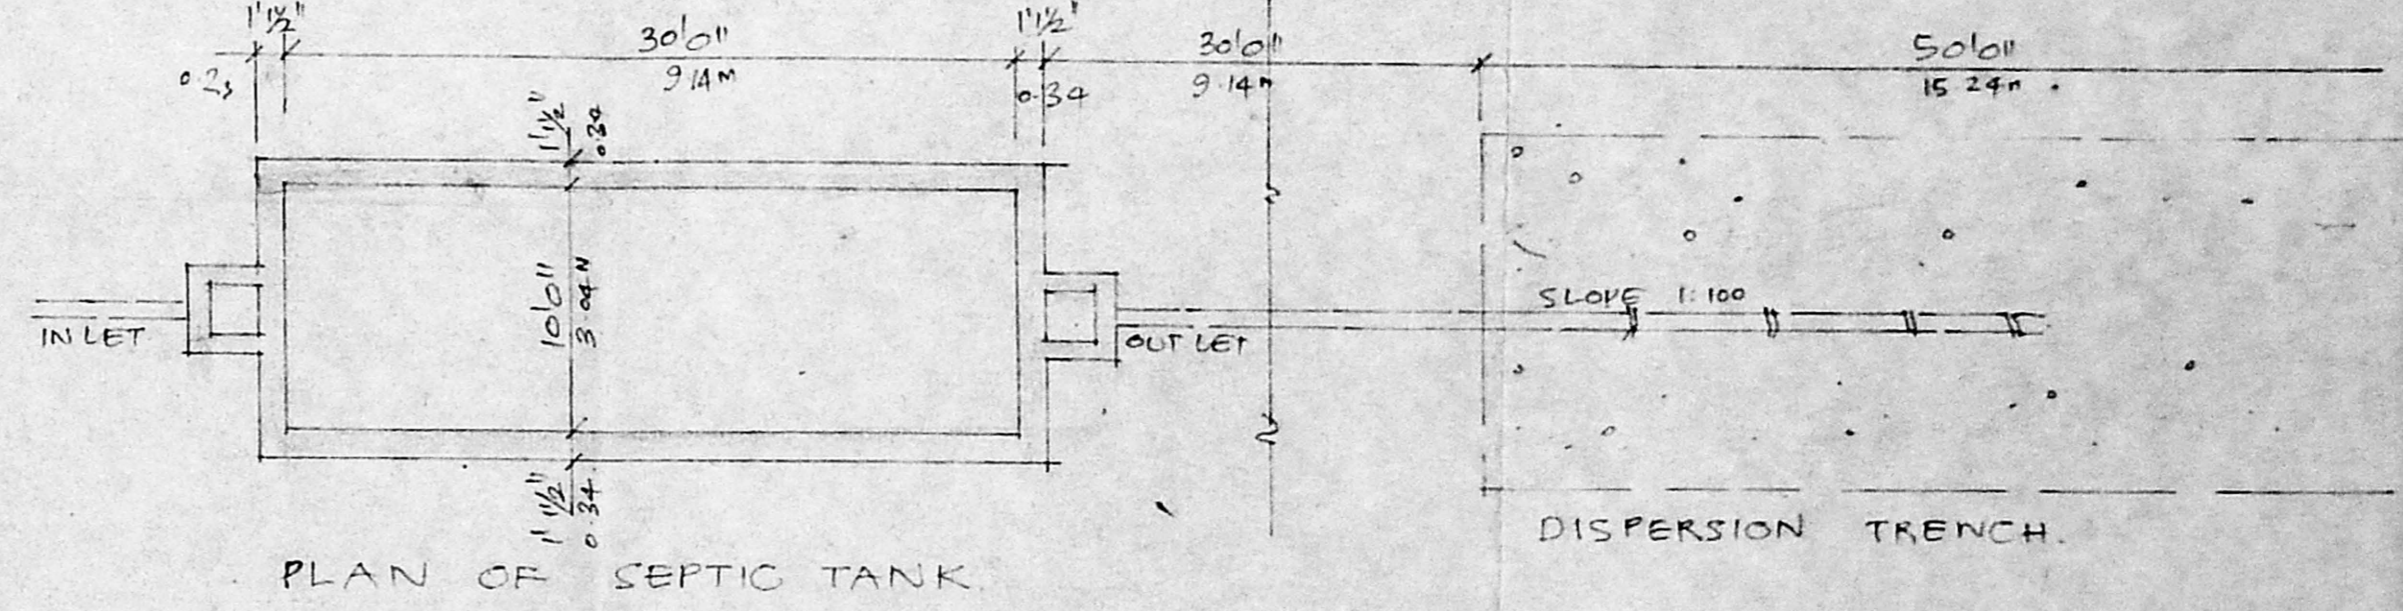


PLAN OF SEPTIC TANK

PROPOSED CONSTRUCTION OF Hr. Sec. SCHOOL FOR
VAILANKANNI MALATHY PANICKER
AT S.No.s. 294 pt, 295, 296/1, OF KOVUR VLLAGE
SRIPEKUMPUDUR TALUK, CHENGAI-MGR-DIST.


P.C. GOWRI SHANKAR, B.E.
Civil Engineer
Class: Licensed Surveyor No. 257
Cooperation of Madras
Off: 15 L. Govindan Road,
(Near Grinivasa Theatre)
West Mambalam, MADRAS-38.

SIGNATURE OF OWNER


SIGNATURE OF LICENSED SURVEYOR

 

FRONT ELEVATION
SCALE 1/4" = 1'-0"

 

GROUND FLOOR PLAN
SCALE 1/4" = 1'-0"

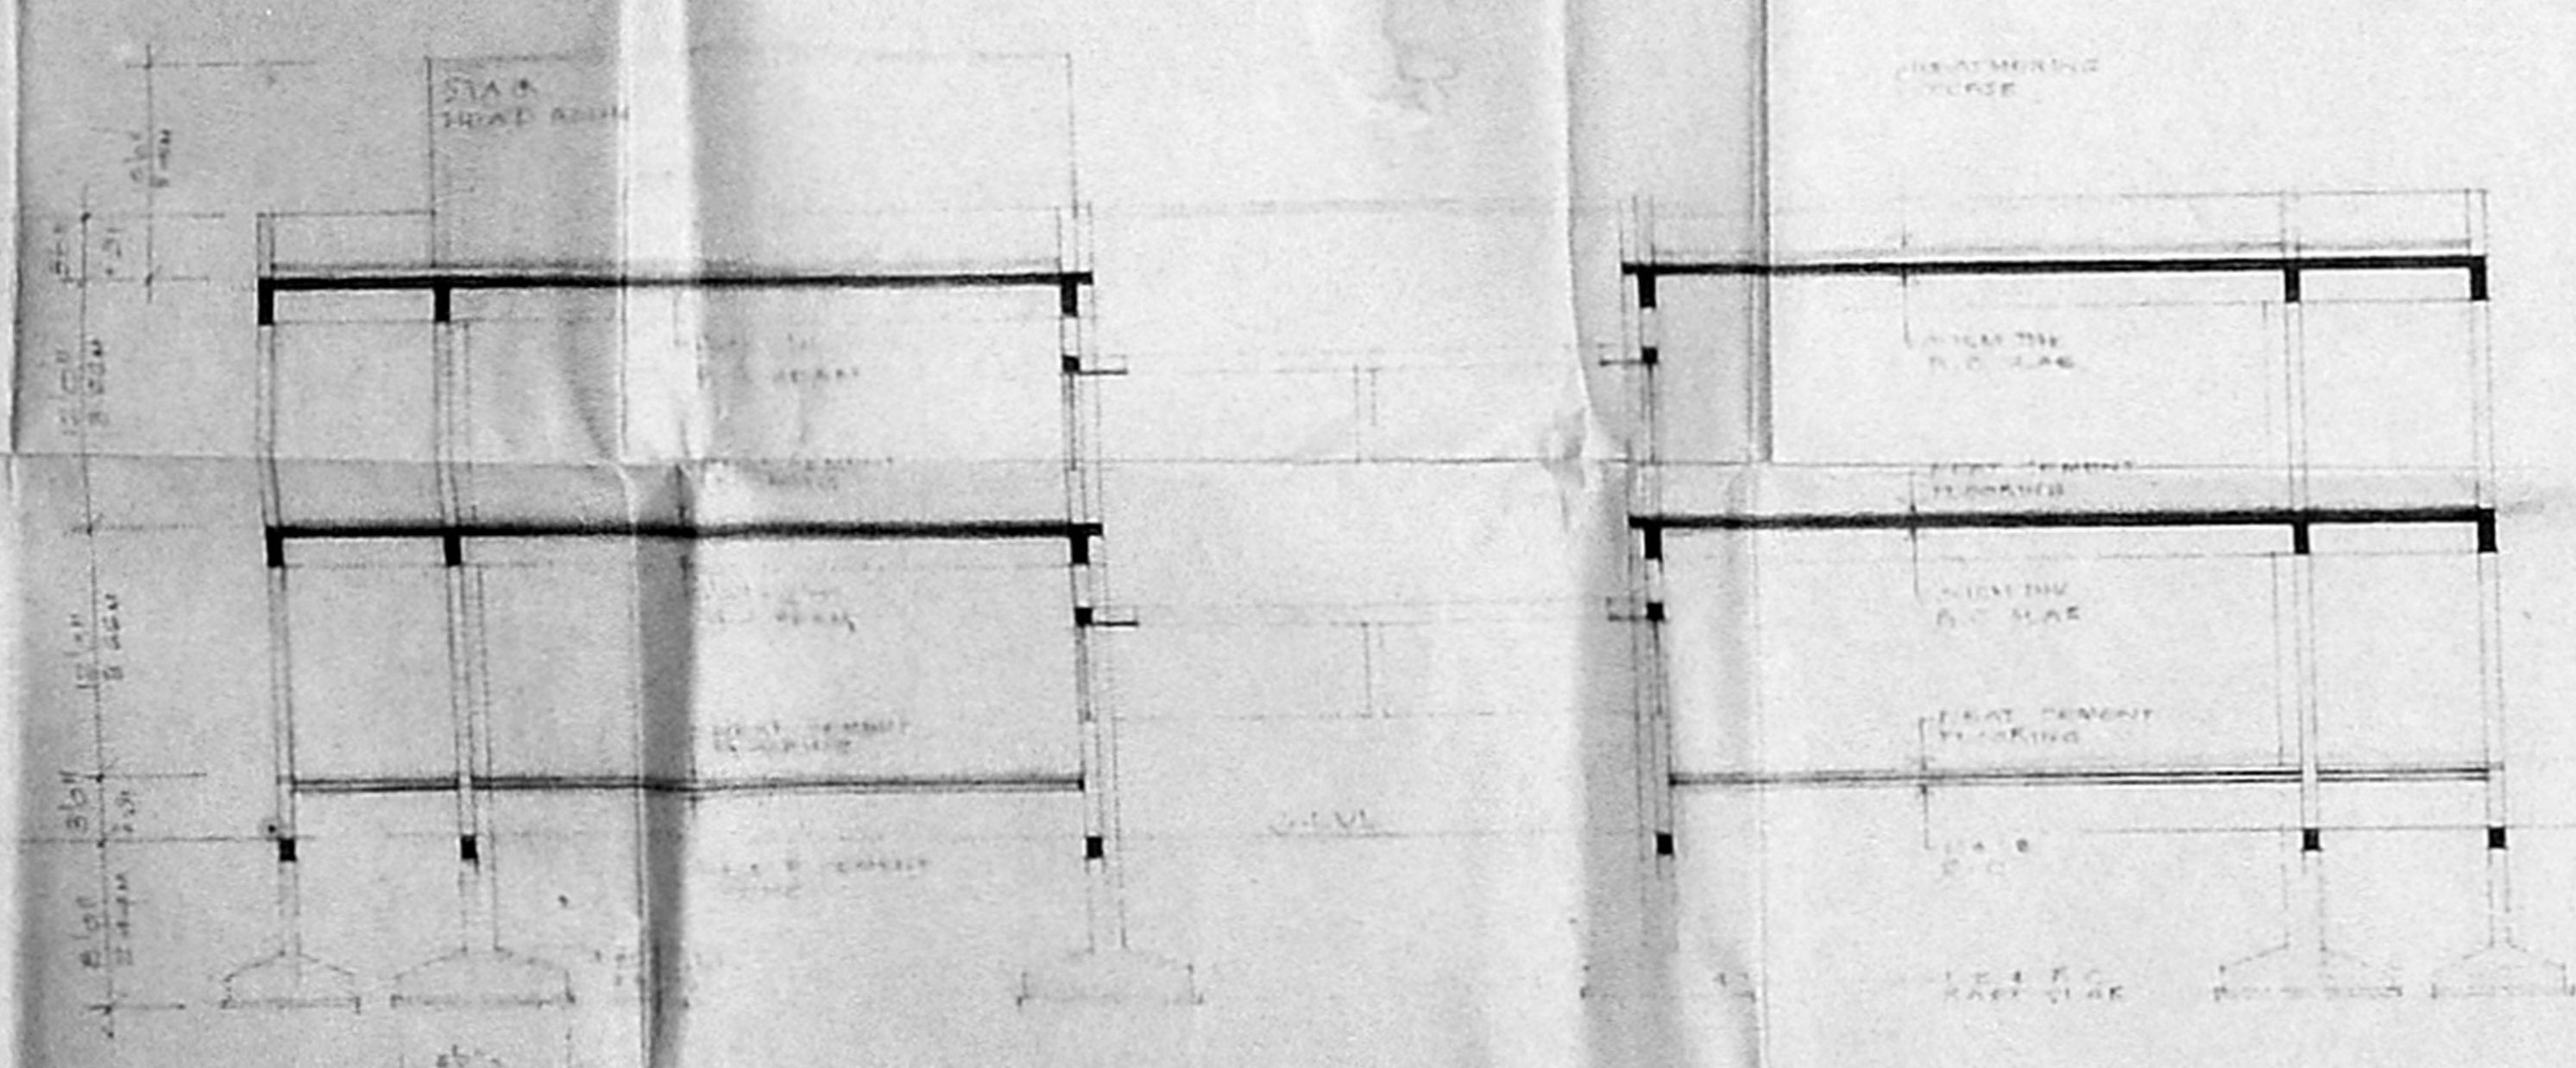

SECTION A-A
SCALE 1/4" = 1'-0"

Planning Permit No. 0199/96-07/15
APPROVED
 SUBJECT TO THE CONDITIONS IN
 THIS OFFICE LETTER.
 24/05/15 Date: 25.5.15
 FOR MEMO SECRETARY
 METROPOLITAN
 DEVELOPMENT AUTHORITY
 MADRAS - 600 008.


PROPOSED CONSTRUCTION OF H.A. School for
 VAILANKANNI MALATHY PANICKER
 AT S Nos 294A, 295, 296/1 OF KOVUR VILLAGE
 SRIPERUMPUDUR TALUK, CHENGAI-MGR. DIST.

1. 24" x 24" R.C. COLUMN	2. 12" x 12" R.C. COLUMN
3. 12" x 12" R.C. COLUMN	4. 12" x 12" R.C. COLUMN
5. 12" x 12" R.C. COLUMN	6. 12" x 12" R.C. COLUMN
7. 12" x 12" R.C. COLUMN	8. 12" x 12" R.C. COLUMN
99. 12" x 12" R.C. COLUMN	100. 12" x 12" R.C. COLUMN


SIGNATURE OF
OWNER

SIGNATURE OF
LICENSED SURVEYOR

P.C. GOWRI SHANKAR, B.E.
 Civil Engineer
 Class 2 License No. 47
 Corporation of Chennai
 600 008
 (New Building, Chennai)

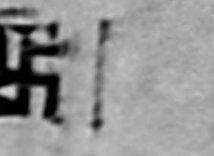

Planning Permit No. 121078-52/95
APPROVED
SUBJECT TO THE CONDITIONS IN
THIS OFFICE LETTER
No. 121078-52/95
FOR MEMORANDUM SECRETARY
MADRAS METROPOLITAN
DEVELOPMENT AUTHORITY
MADRAS - 600 008

 

FIRST FLOOR PLAN
SCALE 1/8\"/>

PROPOSED CONSTRUCTION OF H.R. SEC. SCHOOL FOR
VAILANKANNI MALATHY PANICKER
AT S.No.s 294, 295, 296/1 OF KOVUR VILLAGE
SRIPERUMPUDUR TALUK, CHENGAI-MGR. DIST.


SIGNATURE OF
ENGINEER

SIGNATURE OF
LICENSED SURVEYOR

P.C. GOVINDASWAMI, B.E.
Civil Engineer
20, Anna Salai, Madras.
Dist. S. Coimbatore Road,
Chennai, Madras-600 008.



Planning Permit No. C/PP/76-D/4/95
APPROVED
 SUBJECT TO THE CONDITIONS IN
 THIS OFFICE LETTER.
 No. C/7984/95 Date: 5-9-95
 FOR MEMBER SECRETARY
 MADRAS METROPOLITAN
 DEVELOPMENT AUTHORITY
 MADRAS - 600 008.

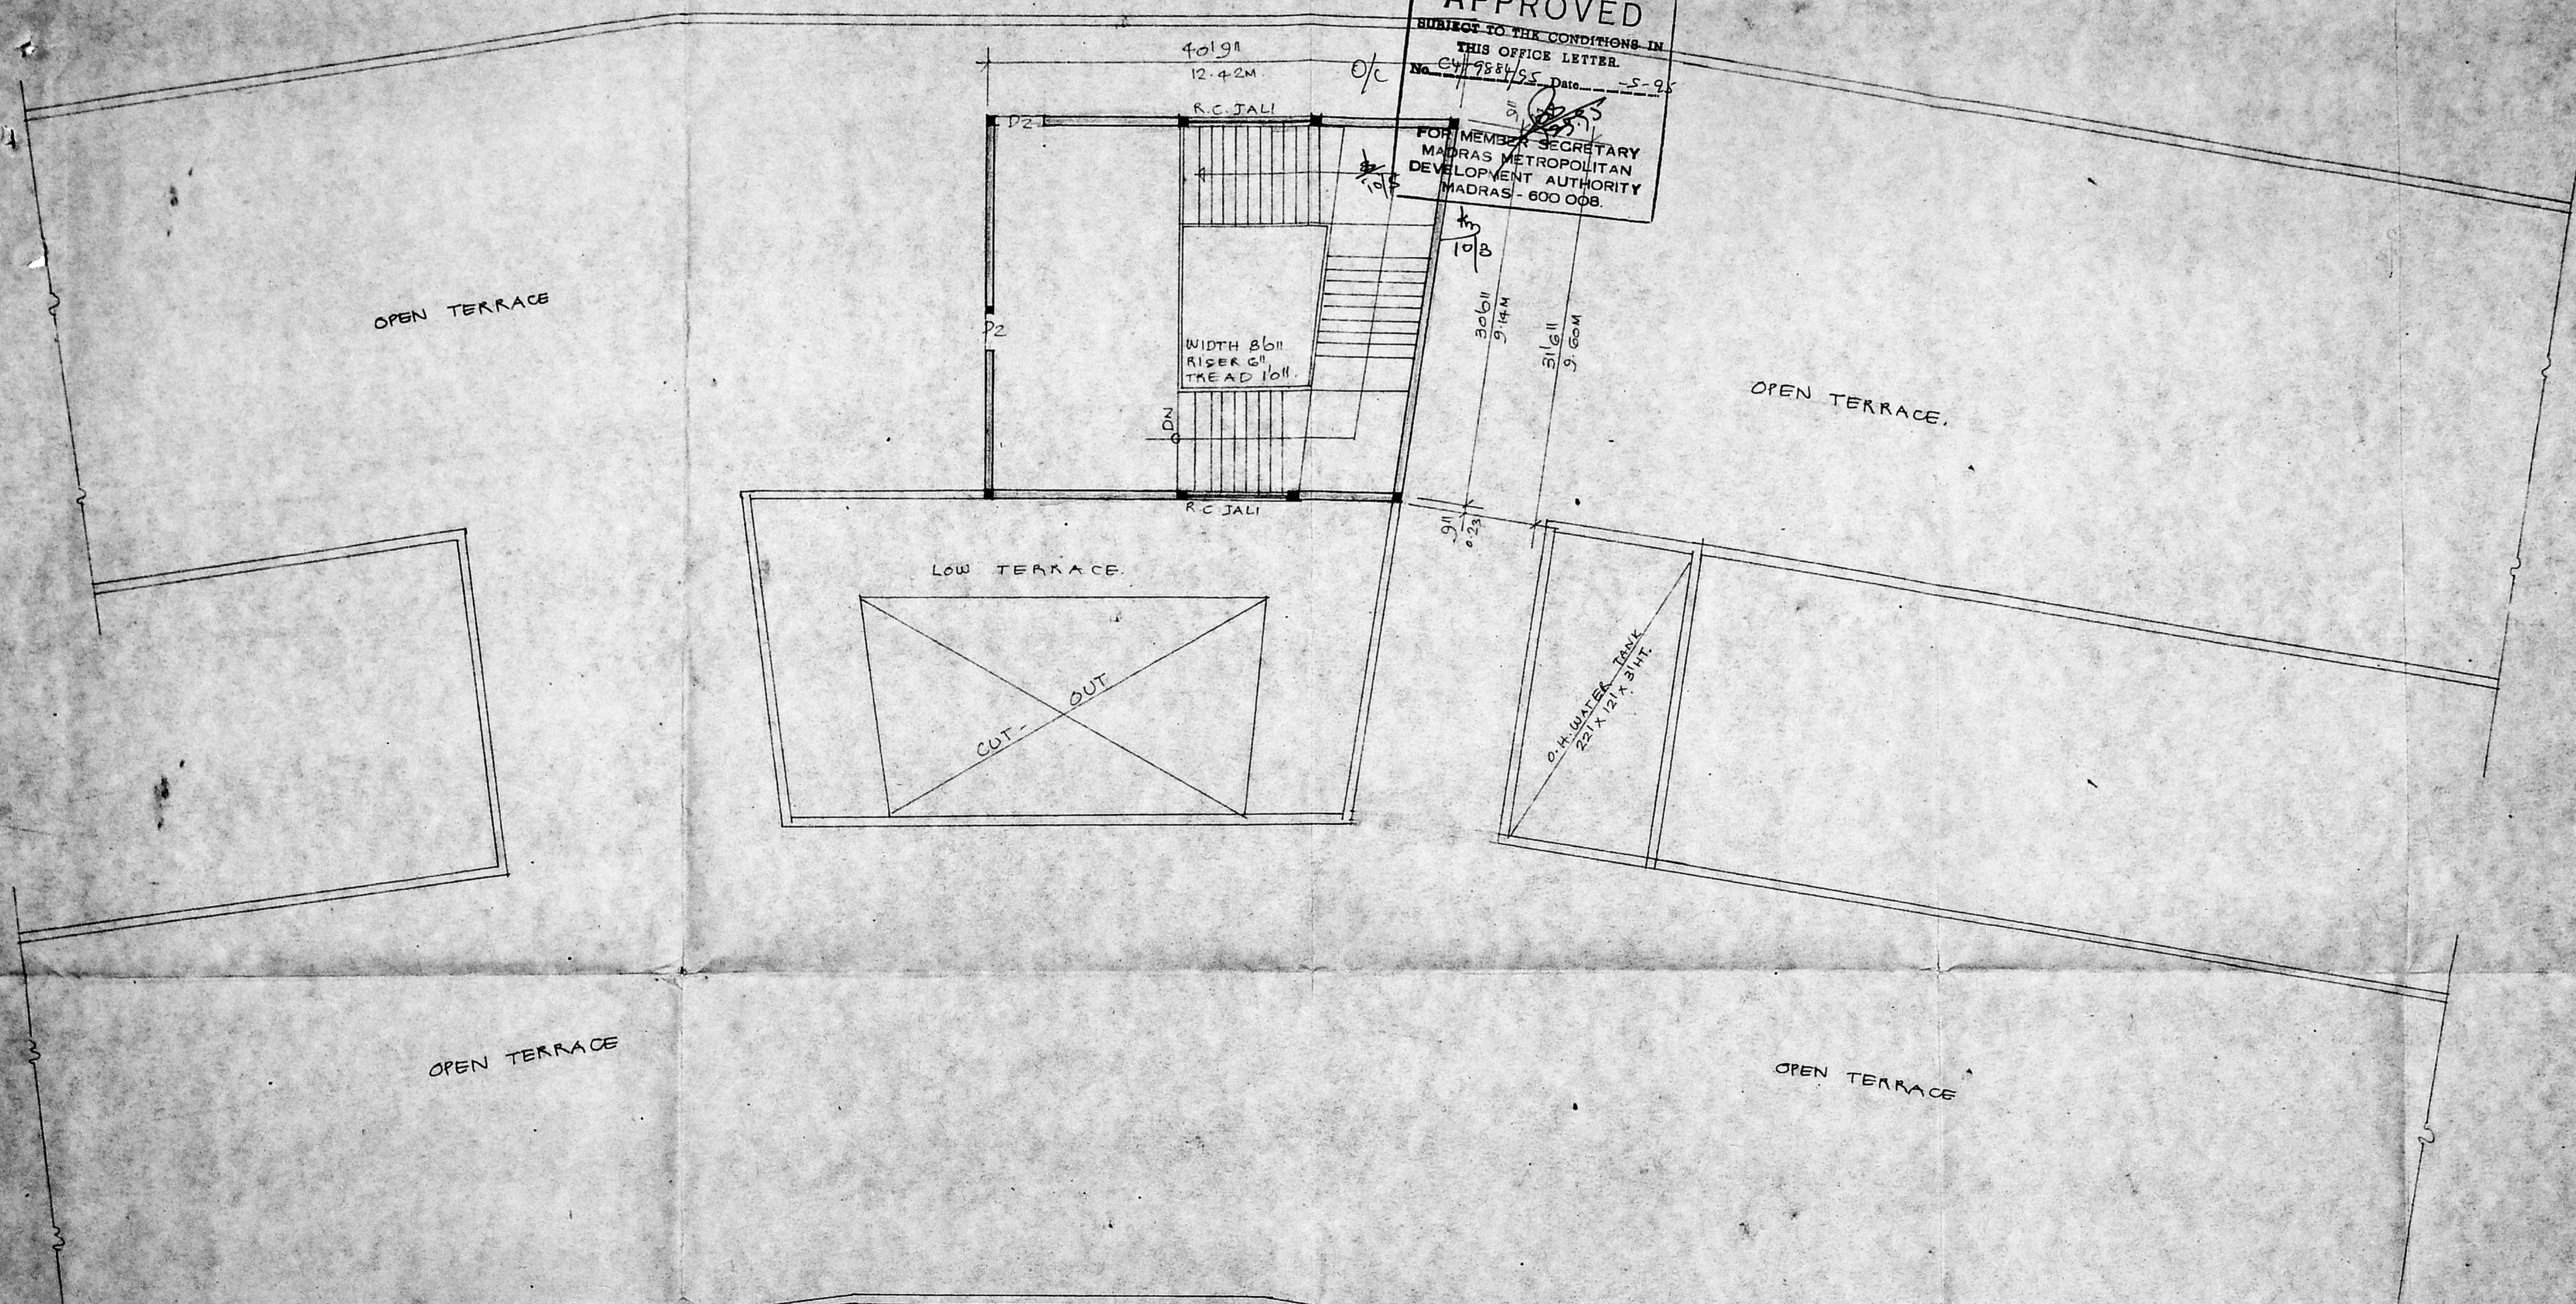

TERRACE FLOOR PLAN
 SCALE 1/8" = 1'0" (1:100).

PROPOSED CONSTRUCTION OF H.R. SEC. SCHOOL FOR
 VAILANKANNI MALATHI PANICKER
 AT S.N.ºS 294 pb, 295, & 296/1 OF KOVUR VILLAGE
 SRIPERUMPUDUR TALUK, CHENGAI-MGR DIST.

[Signature]
 SIGNATURE OF OWNER.

[Signature]
 P C GOWRI SHANKAR, B.L.,
 Civil Engineer
 Class : Licensed Surveyor No. 287
 Corporation of Madras.
 Off: 15 L. Govindan Road,
 (Near Srinivasa Theatre)
 West Mambalam, MADRAS-36.
 SIGNATURE OF LICENSED SURVEYOR