




PLAN SHOWING THE PROPOSED ADDITIONS AND ALTERATIONS TO THE EXISTING BUILDING AT DOOR NO: 13, HYDER GARDEN 4TH STREET, R.S. NO: 289/69, PERAMBUR, MADRAS-12. SCALE 1 INCH = 8 FEET (OR) 1:100

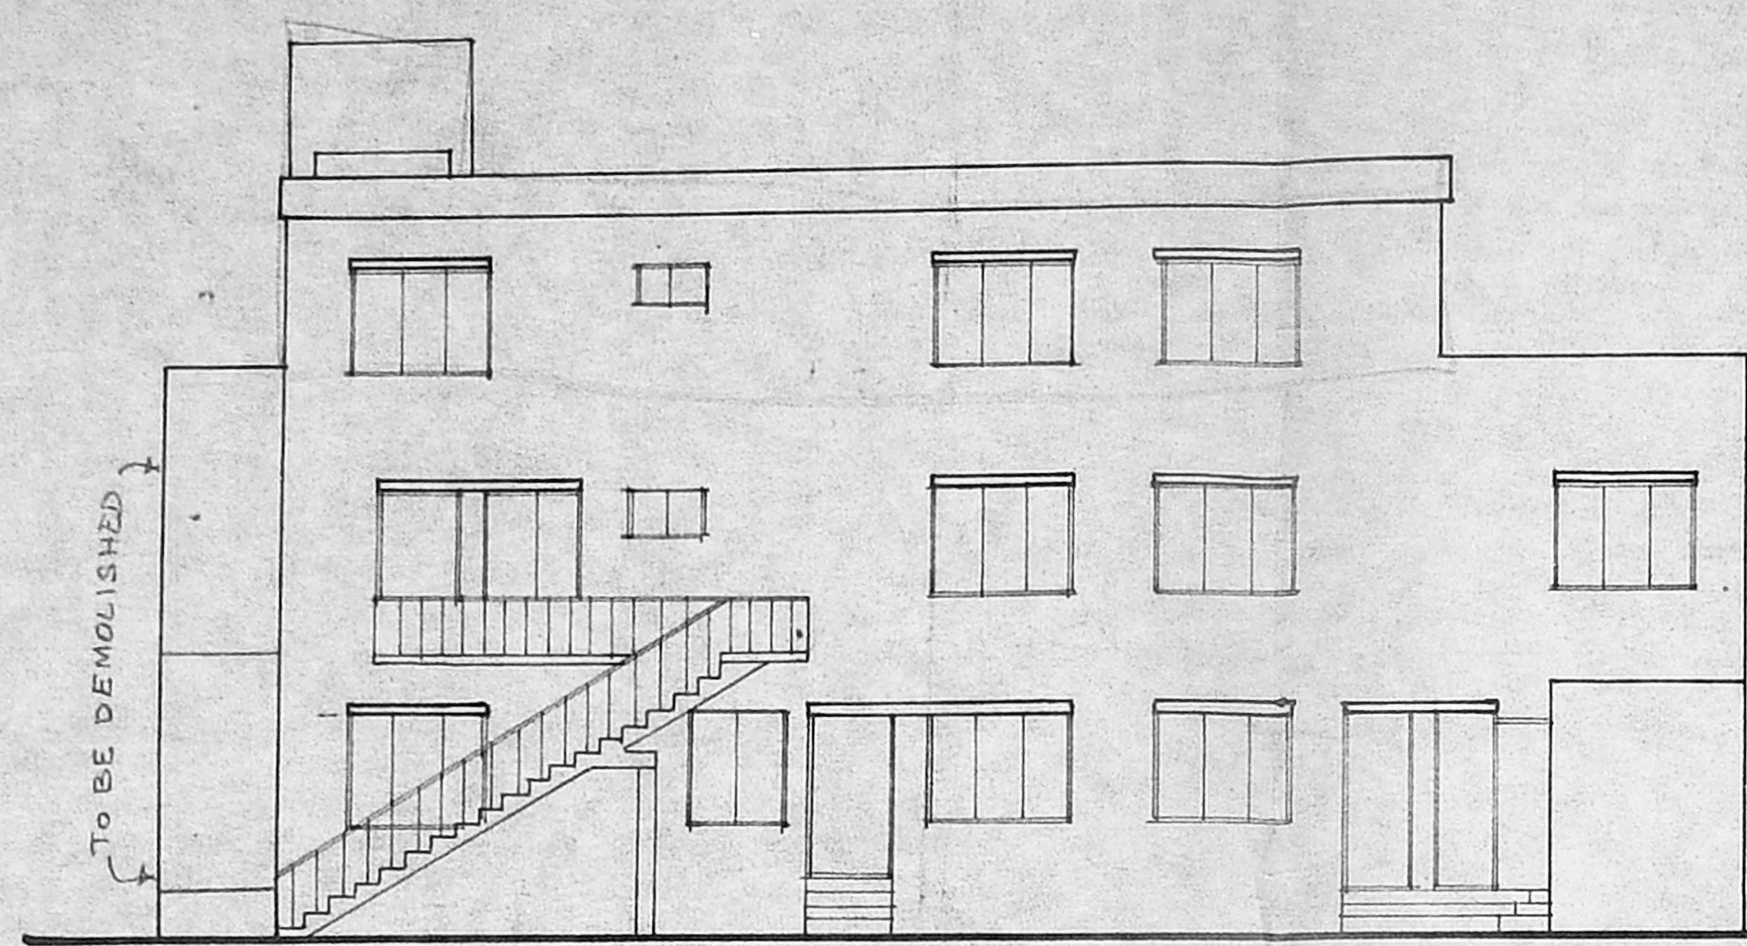


SOUTH SIDE ELEVATION

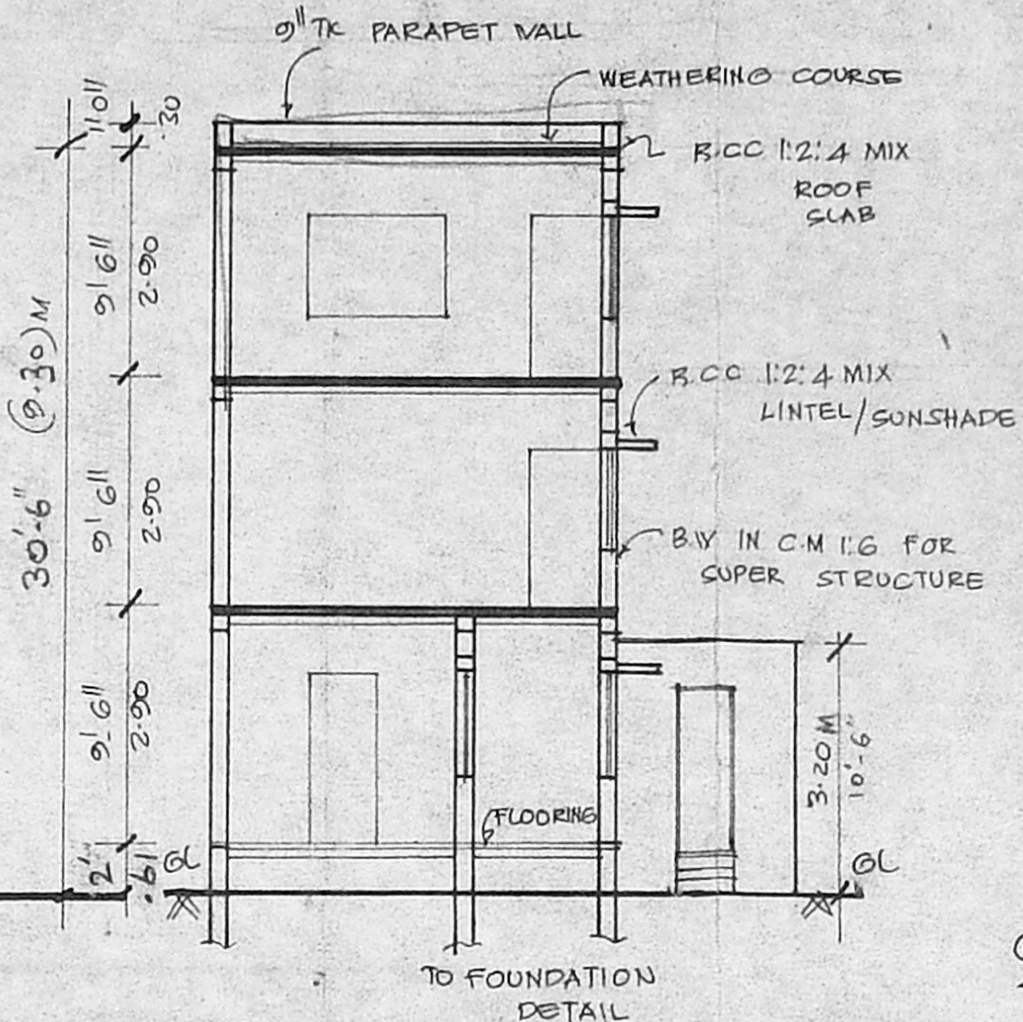

SECTION ON 'AB'

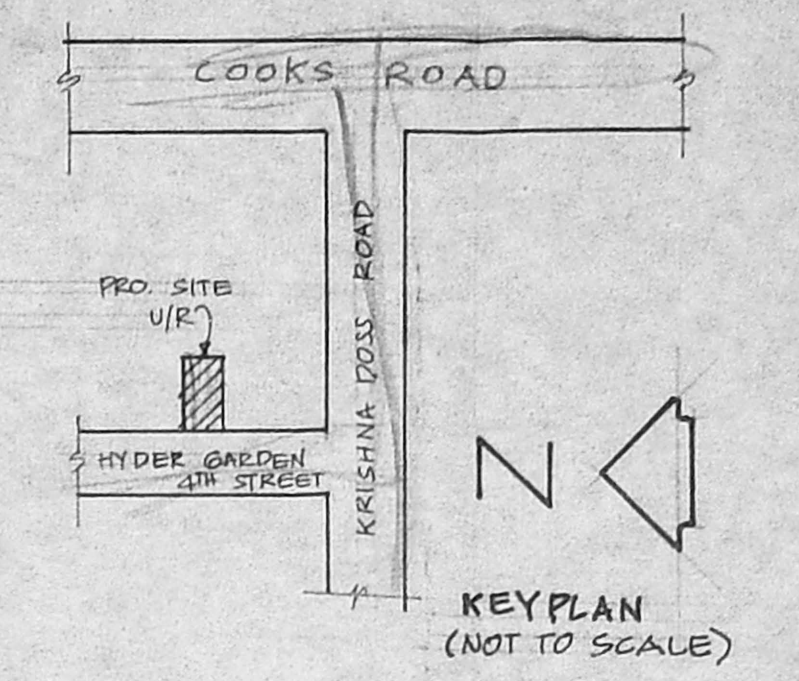


KEY PLAN (NOT TO SCALE)

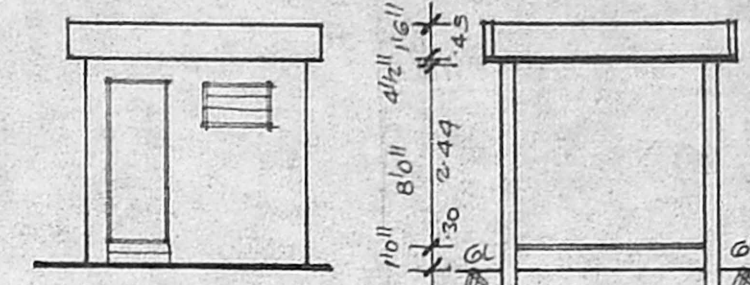

ELEVATION

SECTION 'CC'

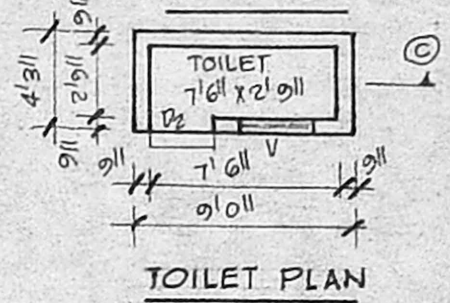


TOILET PLAN

JOINERY			
M.D	MAIN DOOR	3'6" x 7'0"	1.05 X 2.14
D	DOOR	3'0" x 7'0"	.91 X 2.14
D ₁	DOOR	2'6" x 7'0"	.76 X 2.14
W	WINDOW	6'0" x 4'6"	1.83 X 1.37
W ₁	WINDOW	4'0" x 4'6"	1.22 X 1.37
V	VENTILATOR	3'0" x 2'6"	.91 X .76


AREA DETAIL	
PLOT AREA	174.26 M ²
EXG. G.F. AREA	97.67 M ²
EXG. F.F. AREA	92.0 M ²
PRO. S.F. AREA	52.52 M ²
TOTAL AREA	242.19 M ²
F.S.	1:38

LEGEND	
PRO. AS SHOWN	
ROAD AS SHOWN	
BOUNDARY AS SHOWN	
EXG. AS SHOWN	
DEMOLISH AS SHOWN	

Planning Permit No. A/204/10/294/96
APPROVED
 SUBJECT TO THE CONDITIONS IN THIS OFFICE LETTER.
 No. 12235/96 / D. B. 2-7-96
 LOW TERRACE FOR MEMBER SECRETARY MADRAS METROPOLITAN DEVELOPMENT AUTHORITY MADRAS-600 008.

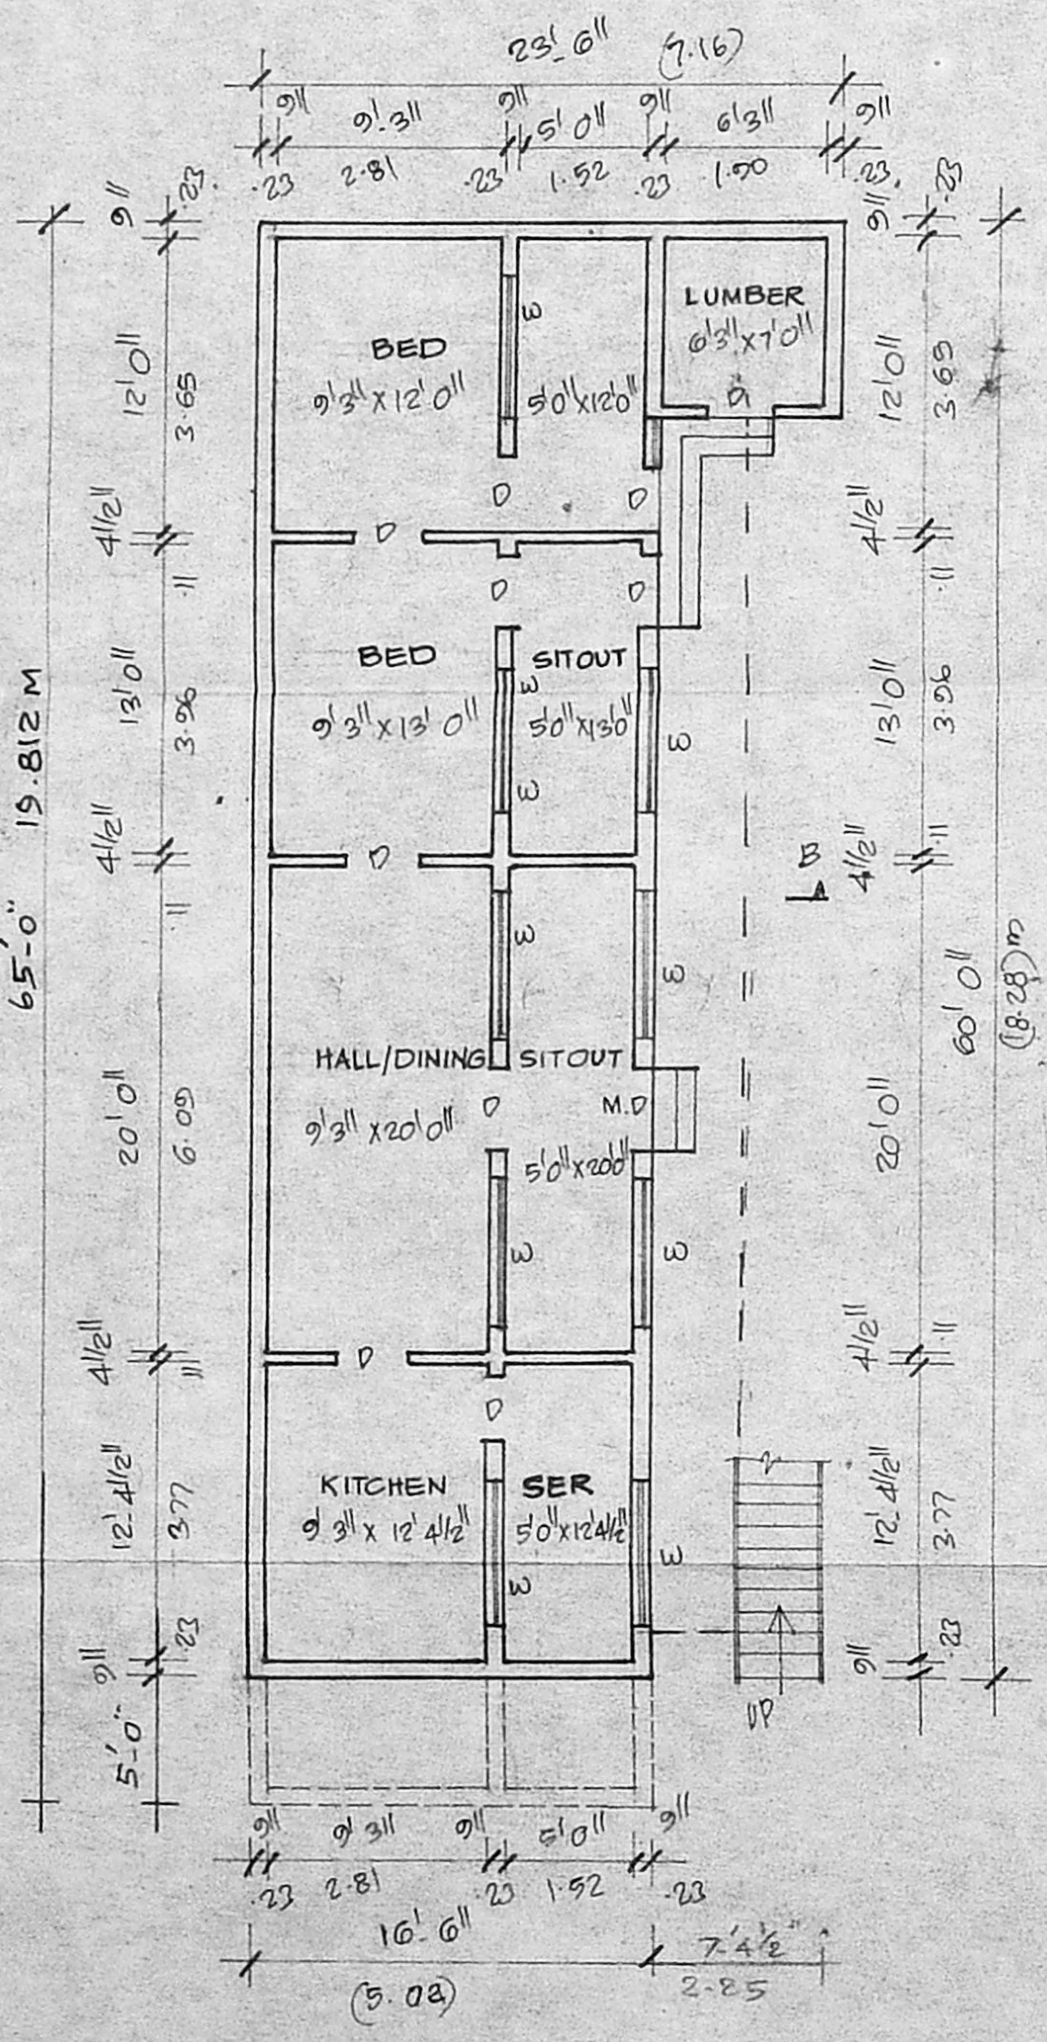


GROUND FLOOR PLAN (EXISTING)

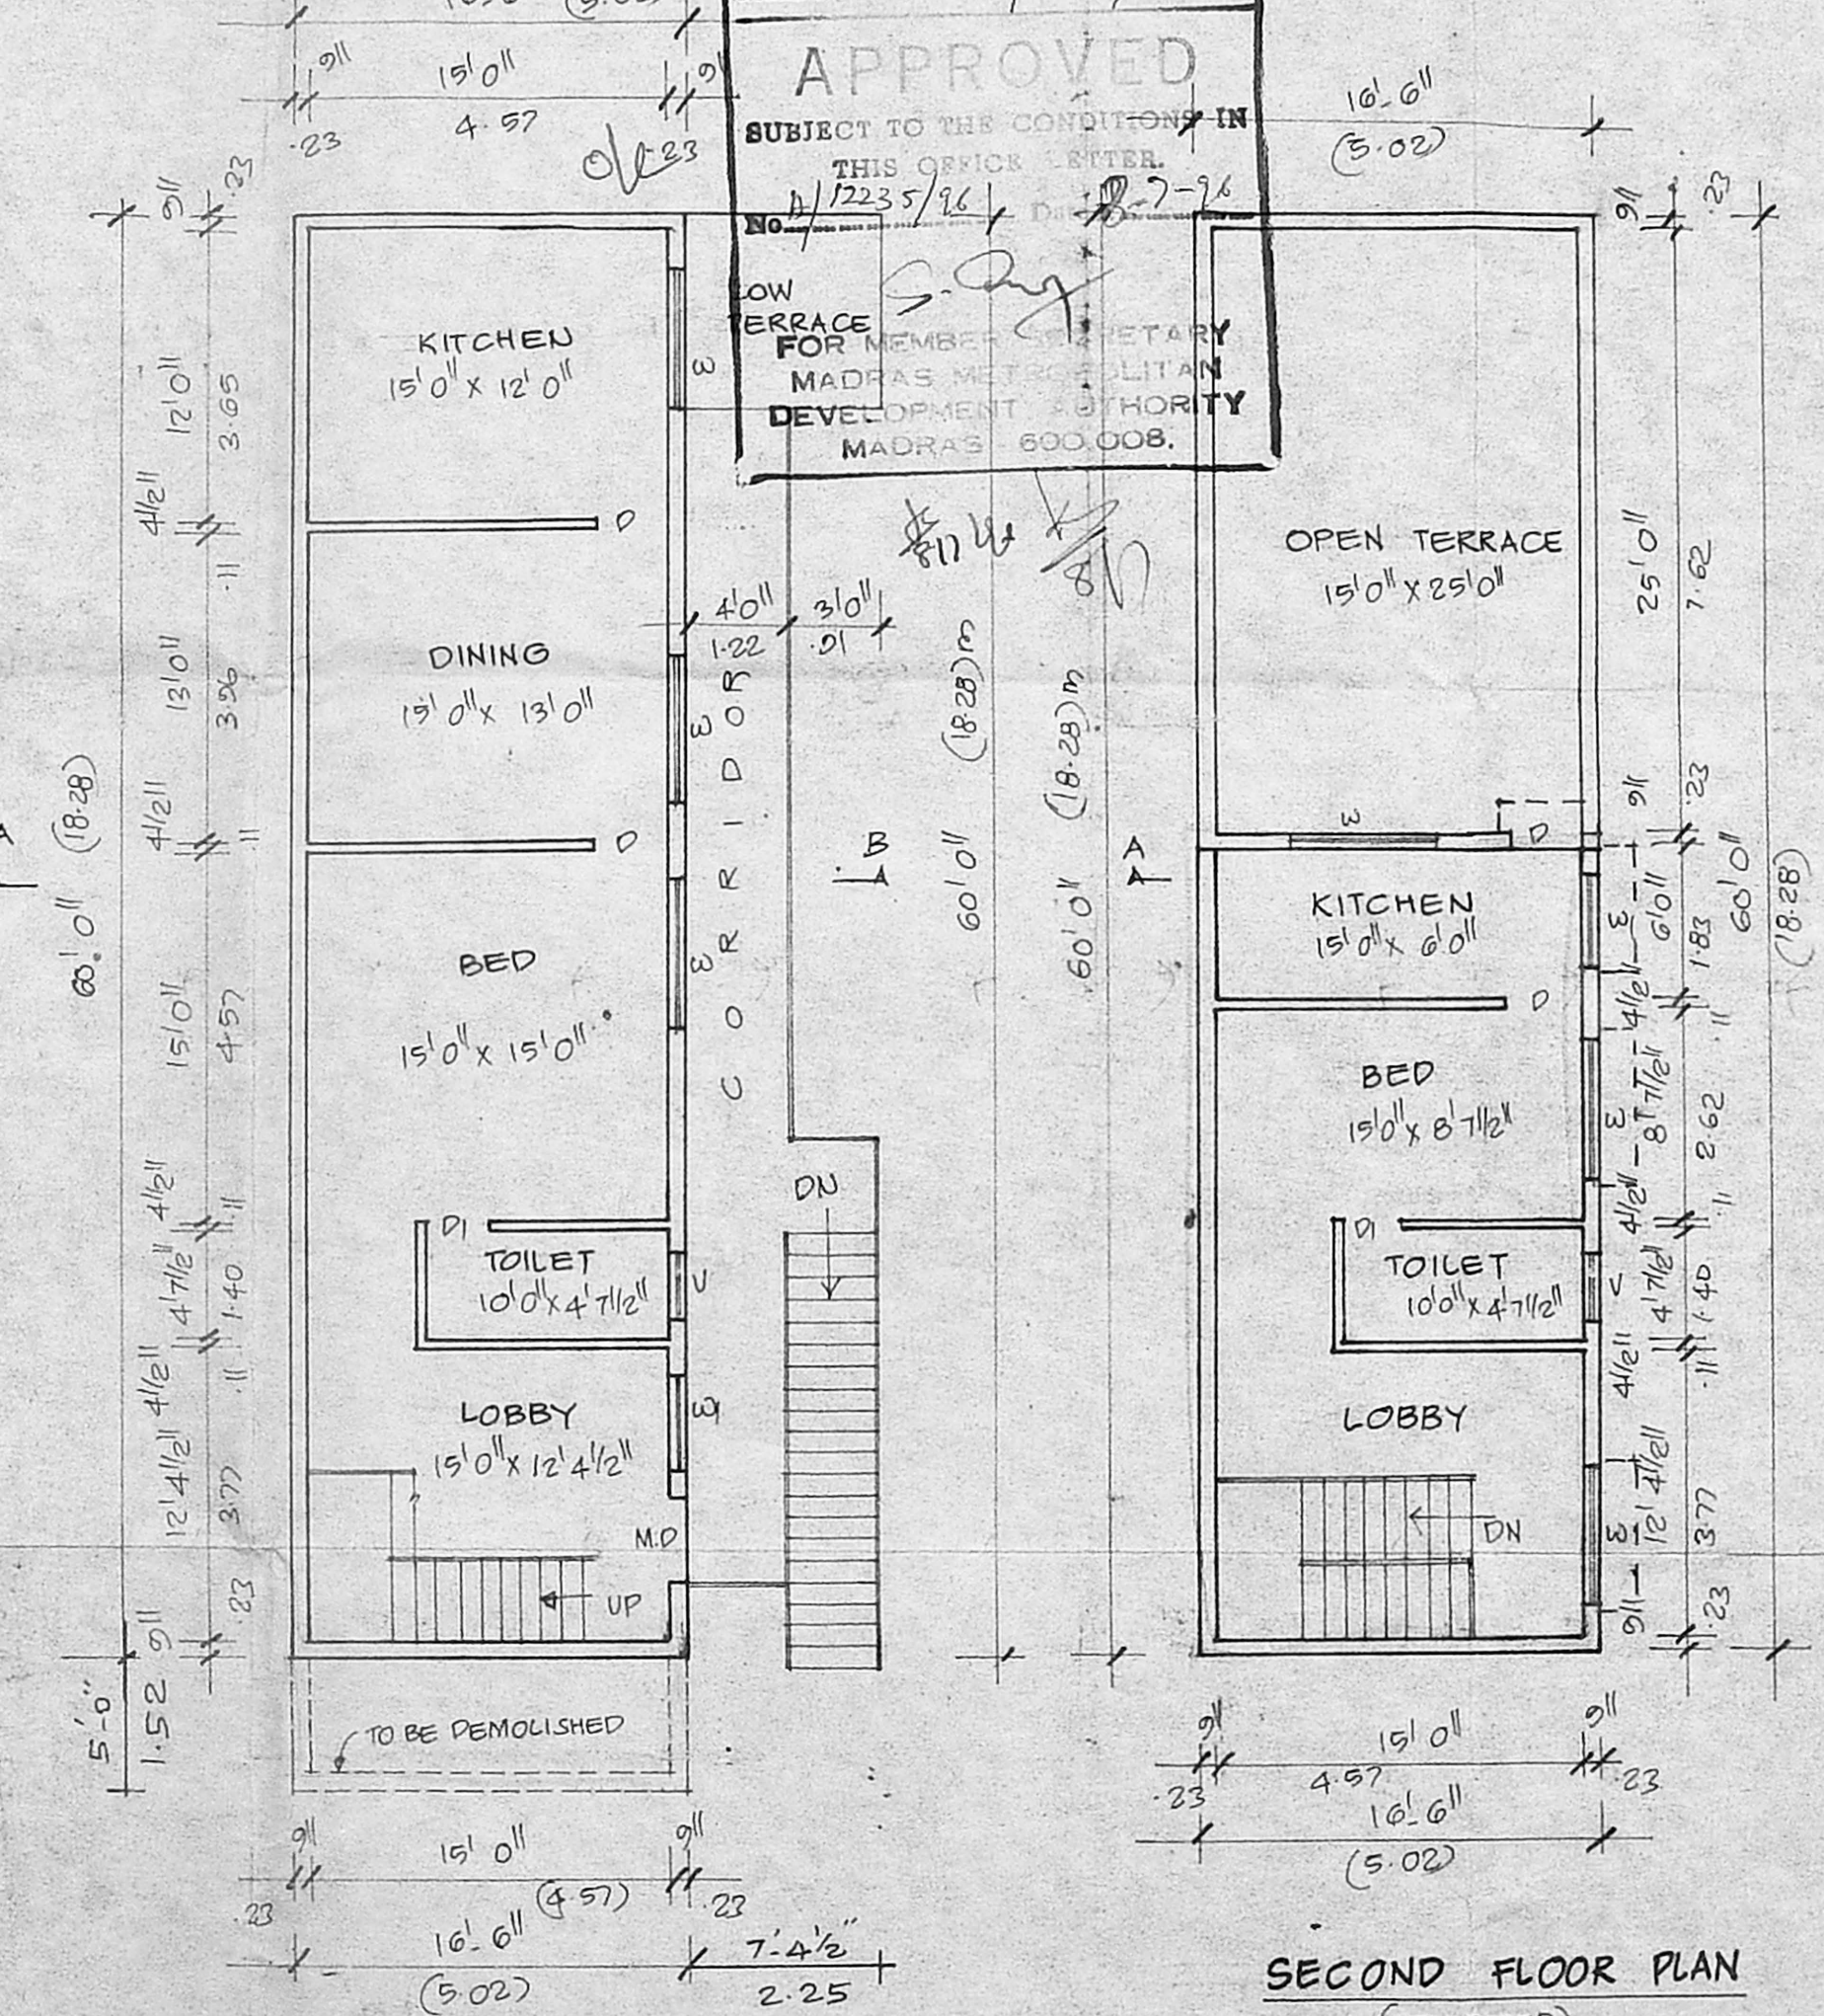

FIRST FLOOR PLAN (EXISTING)

SECOND FLOOR PLAN (PROPOSED)

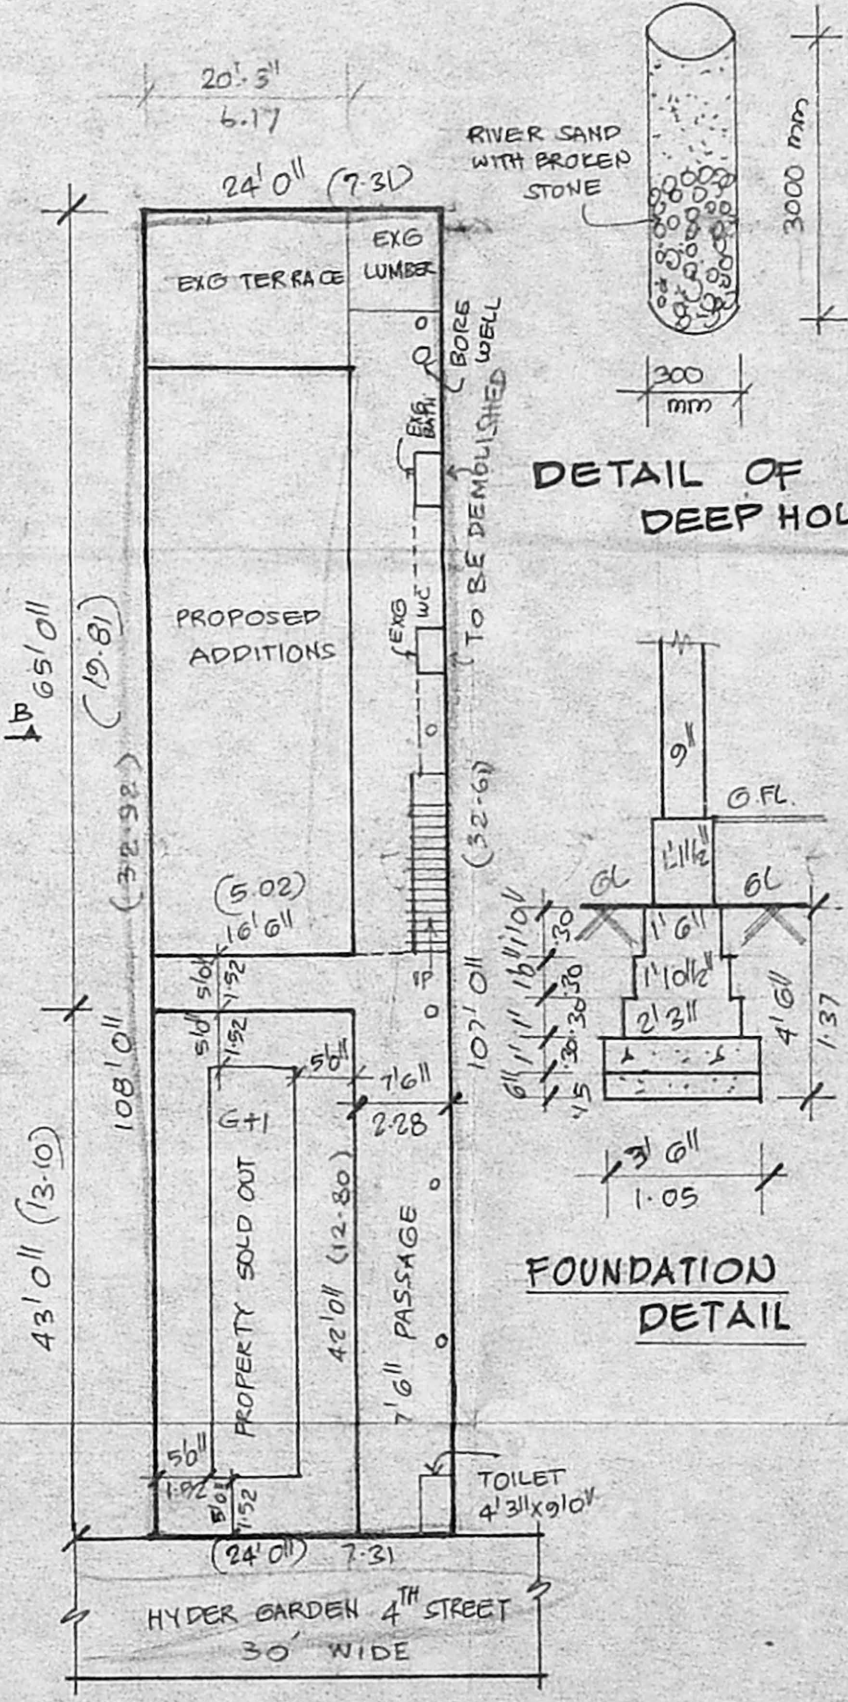

SITE PLAN SCALE 1/8" = 1'-0" (OR) 1:200

R. Sankarathas OWNER

K. VENUGOPAL, Rtd. A.B.
 CORPORATION OF MADRAS
 Civil & Sanitary Engineering Consultant
 Licensed Surveyor, Class-I No: 3
 Licensed Plumber, Class-I Metro W
 Borewage No. Water Supply No.
 6, Neelakandan Street, Nungambakkam (Lake Area)
 Madras-600 024
 LICENSED SURVEYOR