



20/7/96

LAY OUT OF HOUSE SITES AT NO 119
PALLIKARANAI VILLAGE SAIDAPET TALUK
CHINGLEPUT MGR DIST. S.No 473/1A
SCALE 1"=66'-0"

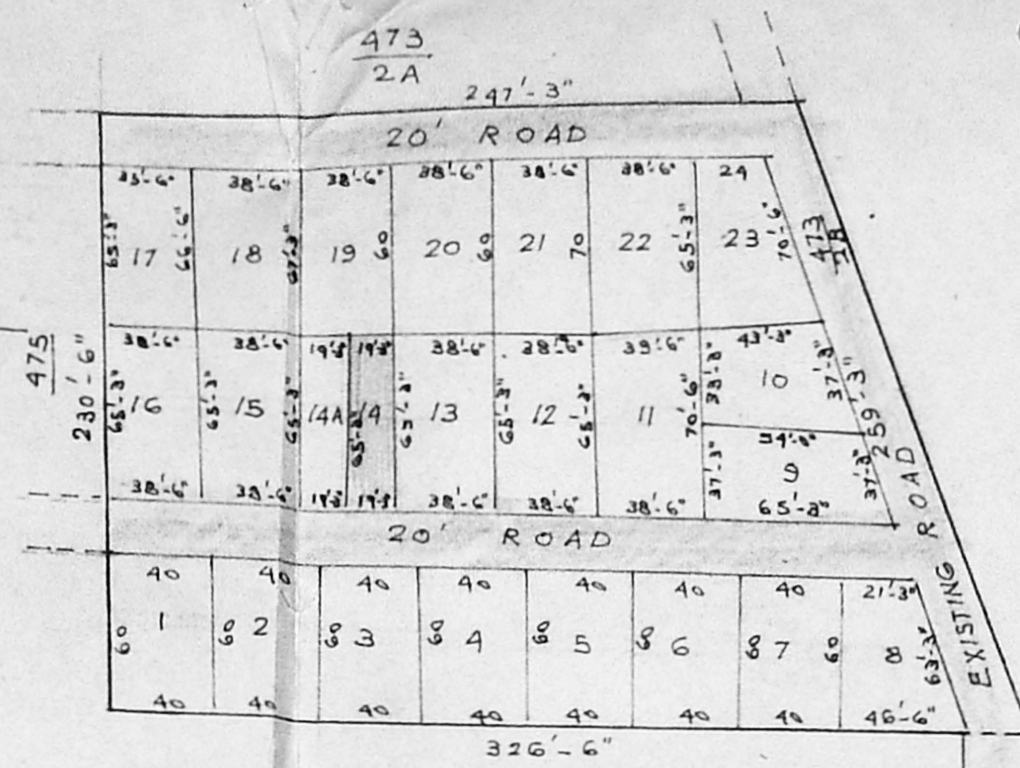


A/20446/332/96

Planning Permit No. **APPROVED**
SUBJECT TO THE CONDITIONS IN
THIS OFFICE LETTER.
No. A/16174/96 Date 20-7-96
FOR MEMBER
MADRAS METROPOLITAN
DEVELOPMENT AUTHORITY
MADRAS 600 008.

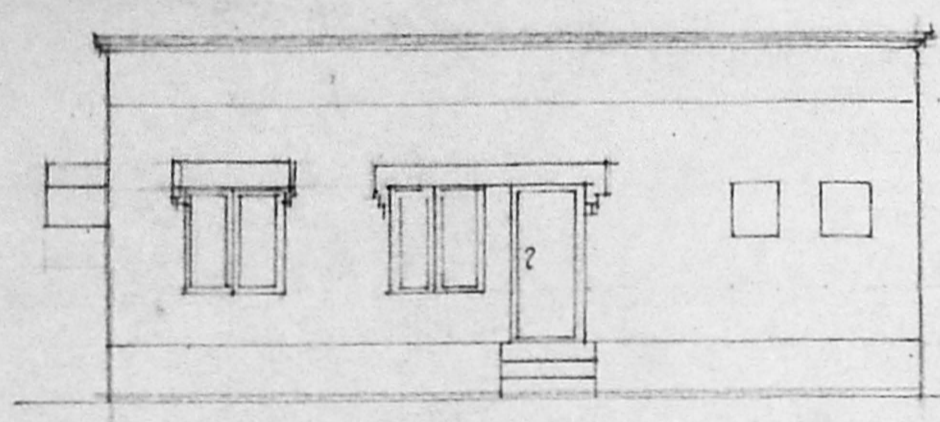



FRONT ELEVATION

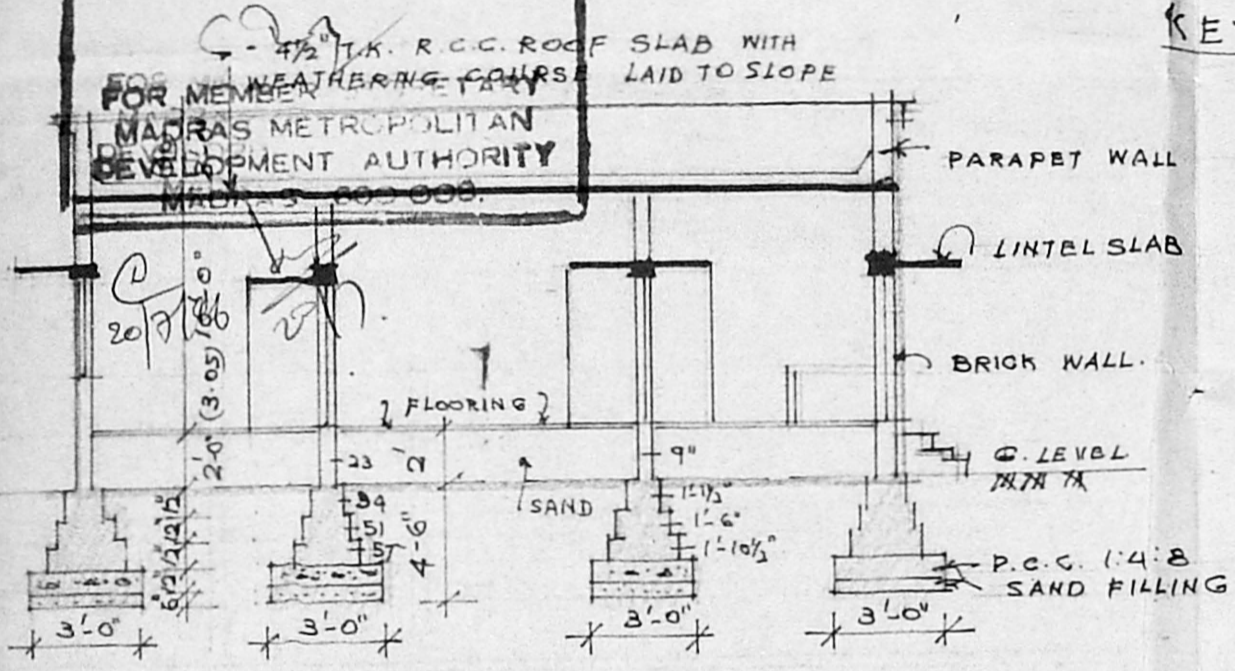


SECTION ON A B

KEY PLAN


TAMBARAM ← ROAD → VELACHERI

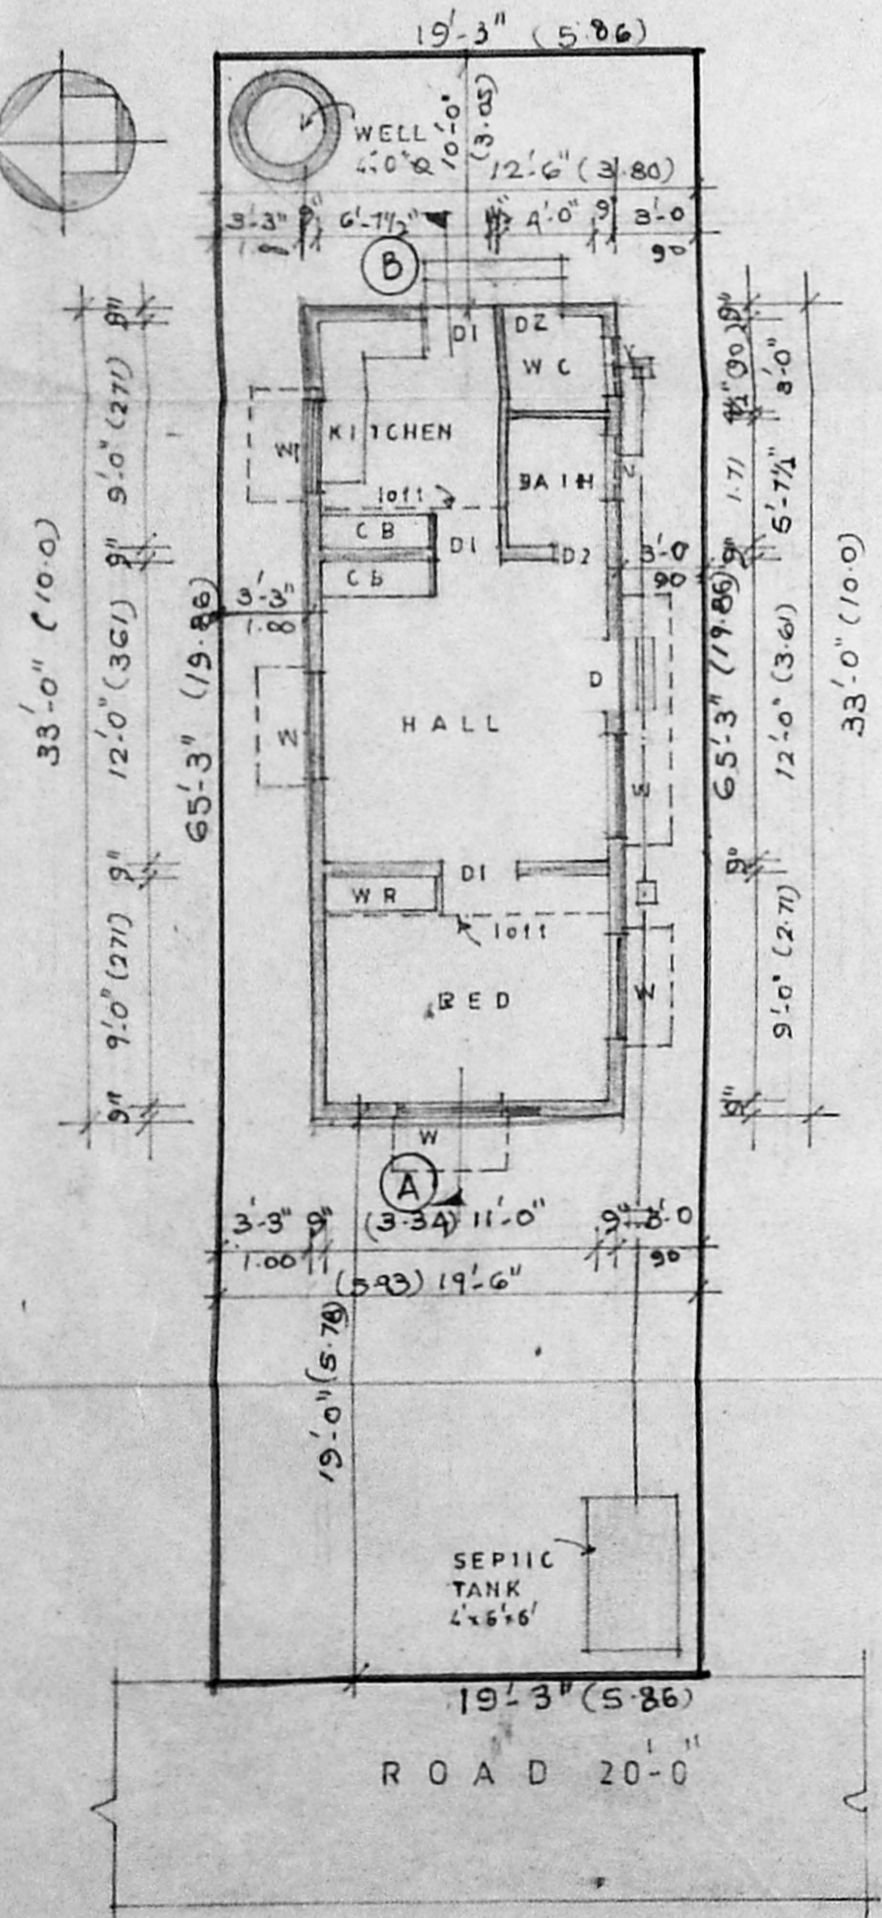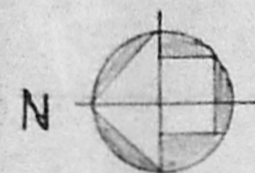


SITE CUM GROUND FLOOR PLAN
SCALE 1"=8'-0" (1:100)

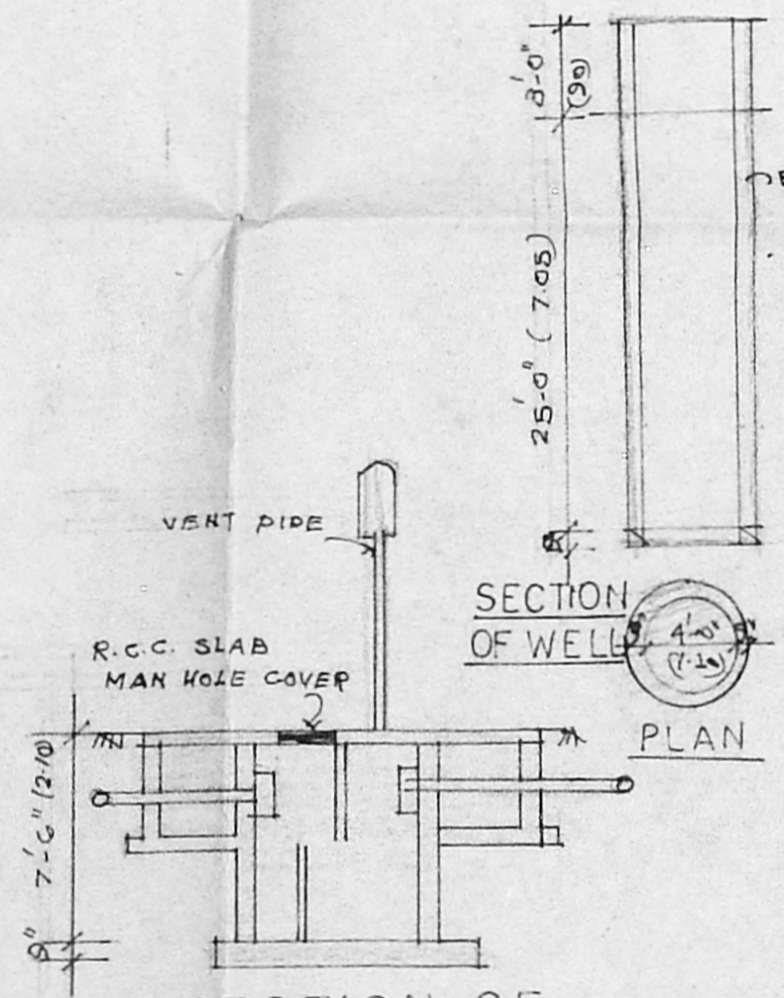

SECTION OF SEPTIC TANK

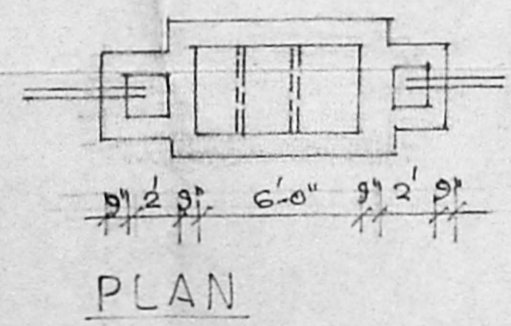

PLAN

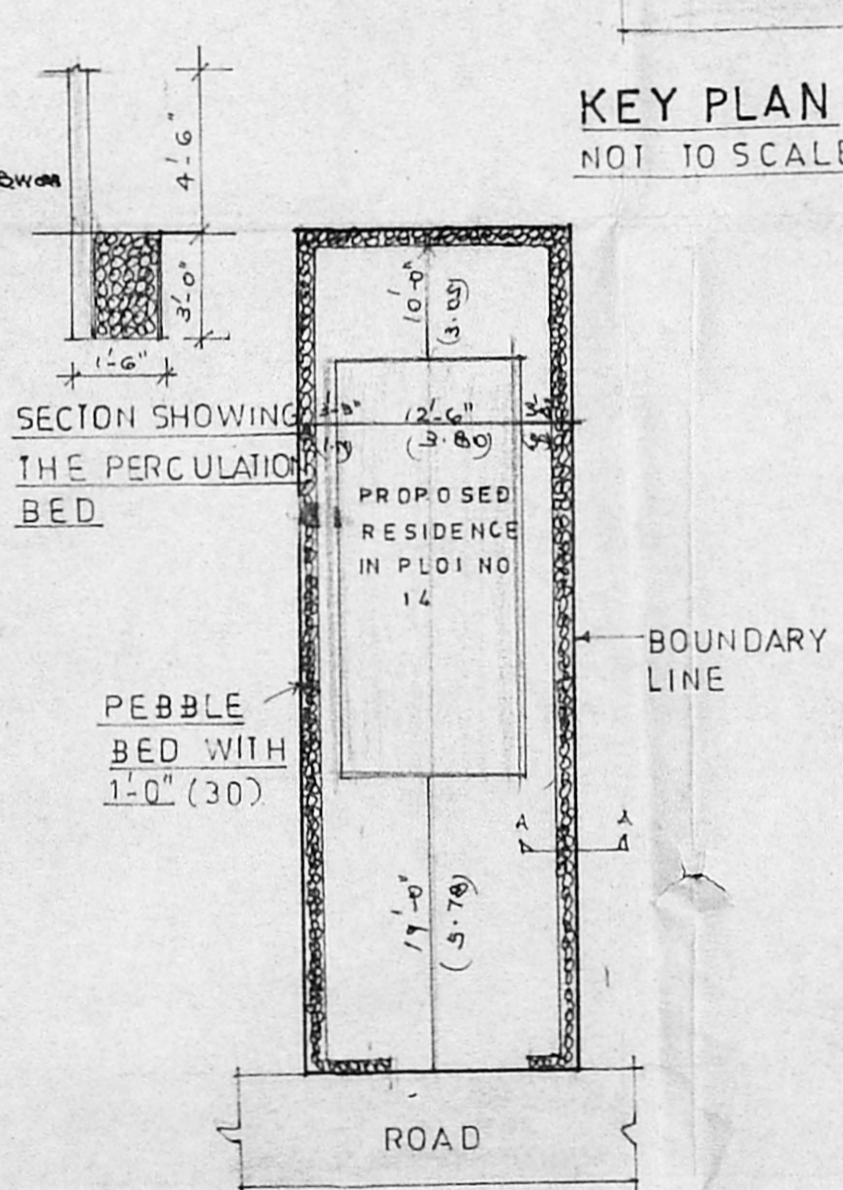

SITE PLAN

SCALE 1"=16'-0" (1:200)

KEY PLAN
NOT TO SCALE

SPECIFICATION

FOUNDATION P.C.C. 1:4:8 B.WORK IN CM 1:5
BASEMENT P.C.C. 1:4:8 B.WORK IN CM 1:5
SUPERSTRUCTURE BRICK IN CEMENT 1:5 MIX ROOF SLAB
LINTELS R.C.C. 1:2:4 MIX
FLOORING MOSAIC
JOINERY TEAK WOOD AND COUNTRY WOOD
WEATHERING COURSE B-JELLY IN LIME MORTAR
PRESSED TILES IN G.M. 1:3 PLASTERING G.M. MORTAR

SCHEDULE OF JOINERY

D. DOOR	3'-0" x 7'-0"	(90x210)
D1 DOOR	3'-0" x 7'-0"	(90x210)
D2 DOOR	2'-6" x 7'-0"	(76x210)
W. WINDOW	4'-0" x 4'-0"	(121x121)
W1 WINDOW	3'-0" x 4'-0"	(90x121)
V. VENTILATOR	2'-0" x 2'-0"	(60x60)

REFERENCE

PROPOSED	AREA
ROAD	58'-FT 58'-IN
BOUNDARY	PLOT AREA 1256'-0 116'-80
	PLINTH AREA 412'-50 38'-36
	PLOT COVERAGE
	F.S.1

PLAN SHOWING THE PROPOSED
RESIDENCE IN PLOT NO 14 S.NO 473/1C
119 PALLIKARANAI VILLAGE,
SAIDAPET TALUK, CHINGLEPUT DIST

SCALE 1"=8'-0" (1:100)

OWNER
P. SAMINATHAN, D.C.E.,
Licensed Surveyor, Corporation of Madras.
REG. NO. 334,
No. 44, Nallethambi Mudali St
TRIPPLICANE MADRAS-600 005
LICENCED SURVEYOR