


Note:
The previous plan approved for Member Secretary, M.M.D.A in P.P. No: 468, Letter No. A/14440/93 & The Commissioner, St. Thomas Mount Panchayat union at Chittalapakkam in D. Dis No: 4440/93, P.P.A. No: 468/93 dated 18.8.93.

Reference:
D - Door - 3'-3" x 7'-0" - 1.00 x 2.13m
D₁ - Door - 3'-0" x 7'-0" - 0.92 x 2.13m
D₂ - Door - 2'-6" x 7'-0" - 0.76 x 2.13m
W - window - 4'-6" x 4'-0" - 1.37 x 1.22m
W₁ - window - 3'-0" x 4'-0" - 0.92 x 1.22m
V - ventilator - 2'-6" x 2'-0" - 0.76 x 0.61m


| Area Details | Sq. Ft | Sq. m |
|--------------------------|--------|-------|
| Plot Area | 2050 | 188 |
| Plinth Area at G.F. | 620 | 58 |
| Plinth Area at F.F. | 620 | 58 |
| Portico Area | 62 | 6 |
| Balcony Area | 62 | 6 |
| Plot Coverage: 33% F.S.I | 0.67 | |

Scale 0-1" = 8'-0"
Dr9 No 45 / 5/96
Rao Engineering Consultancy Services.
No: 16 & 17 First Floor
New Municipal Complex
Shammugam Road
Tambaram West. Ms-42
Phone: Off: 2366957.

Owner
Er. C.A. VASUDEVA RAO, D.C.E., AMIET
Approved Valuer, Engineer for LIC, SBI, IOB, PNB, UBI, KVB, LVB and General Insurance Companies
Licensed Surveyor for Madras Corporation Class - I (No. 221)
Tambaram, Pallavaram & Alandur
Off: No. 16 & 17, 1st Floor
New Municipal Complex,
Shammugam Road, Tambaram, Madras-45
Phone: Off: 2366957; Res: 2369217
Licensed Surveyor

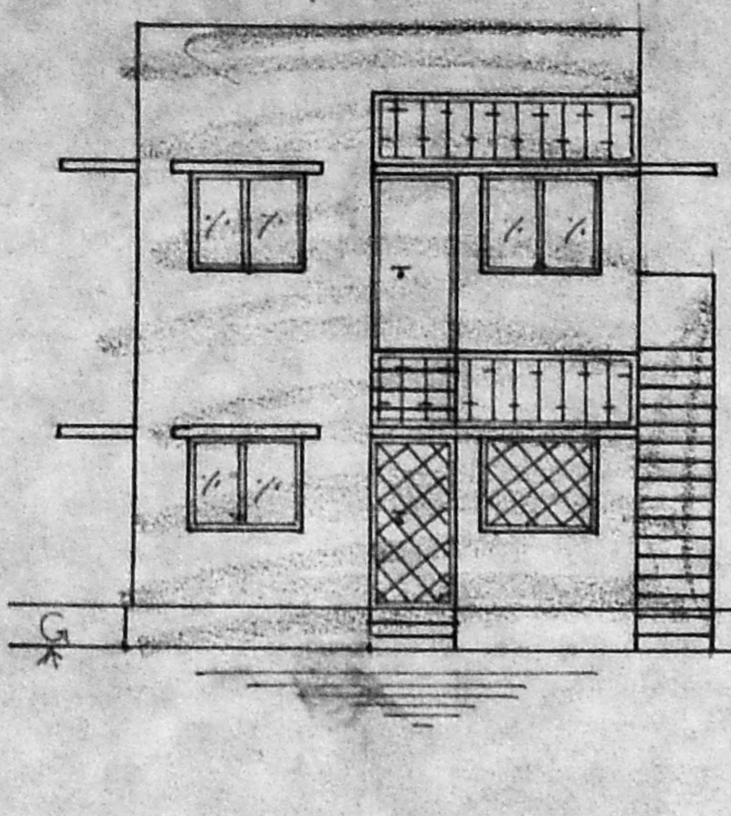


Elevation

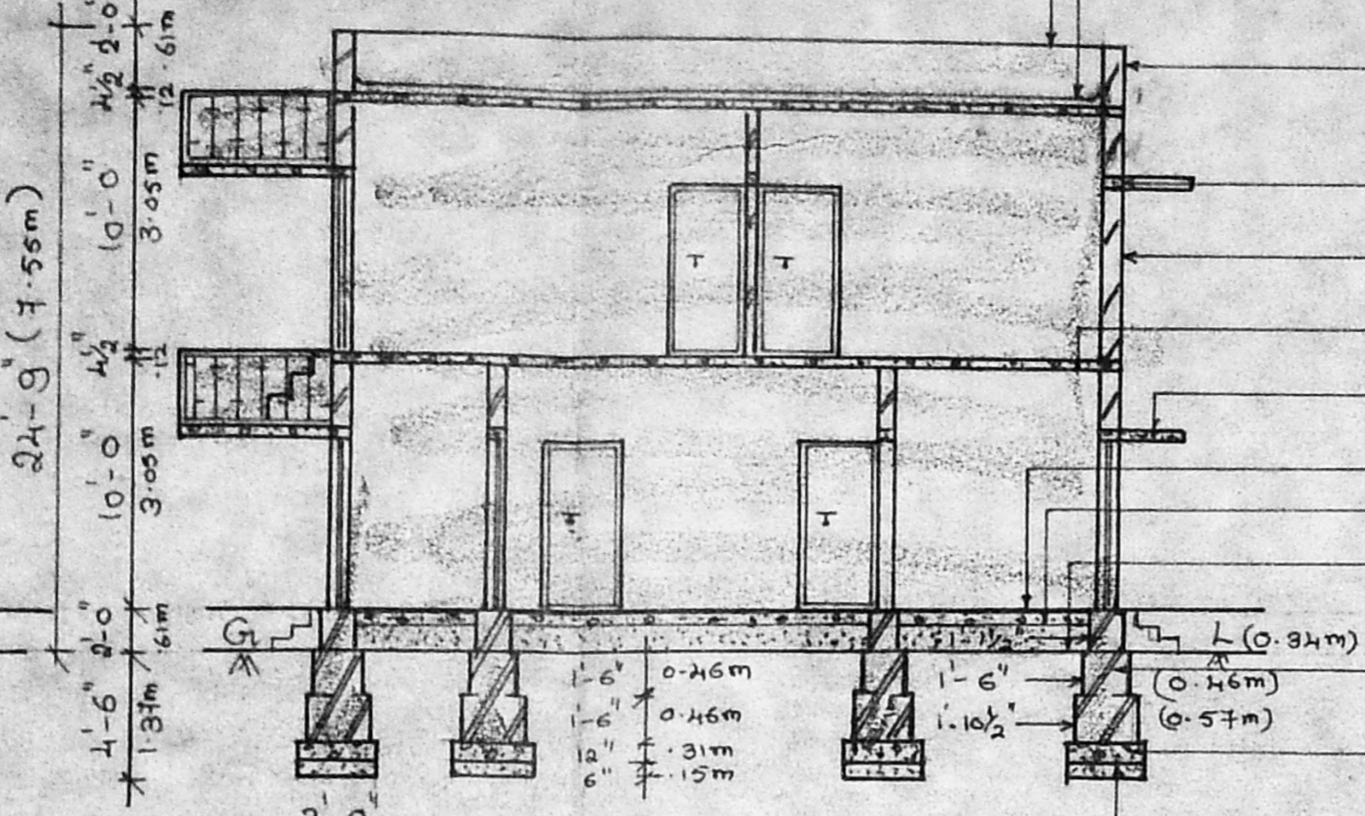


Section On XX'

- Parapet wall 9" thick
- Weathering Course in B.J.C. with one course of flat tiles set in cm 1:3
- Brick work in cm 1:5
- R.c.c. lintel in 1:2:4
- Plastering in cm 1:5
- R.c.c. roof slab in 1:2:4 mix
- R.c.c. lintel cum Sunshade in 1:2:4
- Mosaic flooring set in cm
- flooring P.c.c. 1:4:8 mix
- Earth filling.
- Brick Masonry in cm 1:5
- foundation in C.C. 1:4:8 mix
- Sand filling


Planning Permit No. **APPROVED**
SUBJECT TO THE CONDITIONS IN THIS OFFICE LETTER.
No. A/117399/96 Date 23-8-96
FOR MEMBER SECRETARY
MADRAS METROPOLITAN DEVELOPMENT AUTHORITY
MADRAS - 600 008.

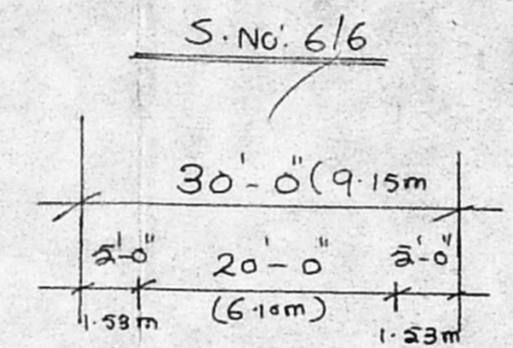


Site Plan

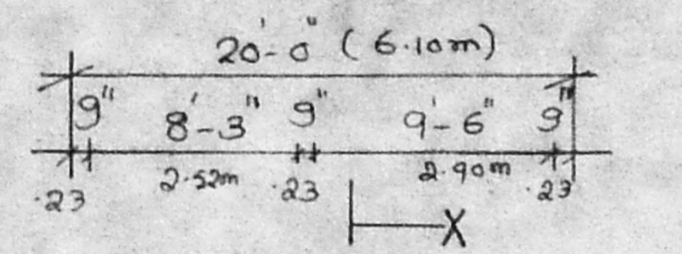

Ground Floor Plan

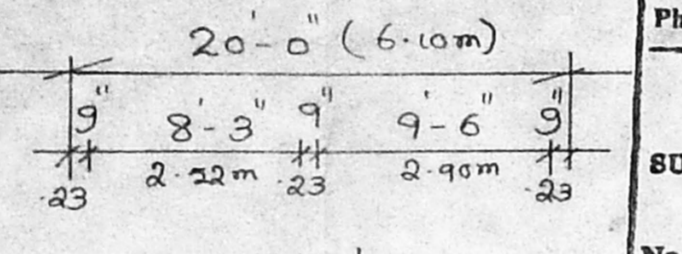


First Floor Plan

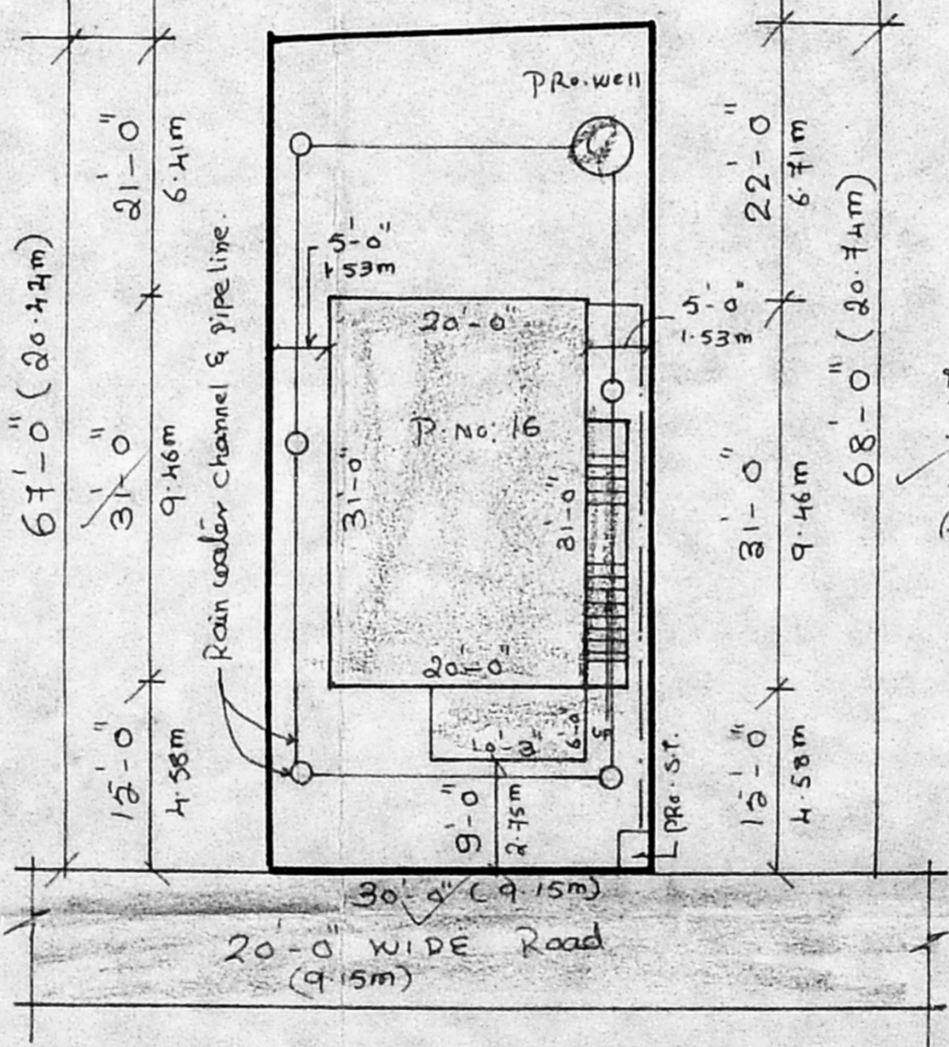


Staircase Details
Width - 3'-0" - 0.92m
Tread - 0'-10" - 0.25m
Rise - 0'-7" - 0.175m


Colour Index
Exc. Road shown thus [hatched]
Pro. Work shown thus [dotted]
Boundary line shown thus [solid]
Drainage line shown thus [dashed]
Rain water Pipe line shown thus [dash-dot]

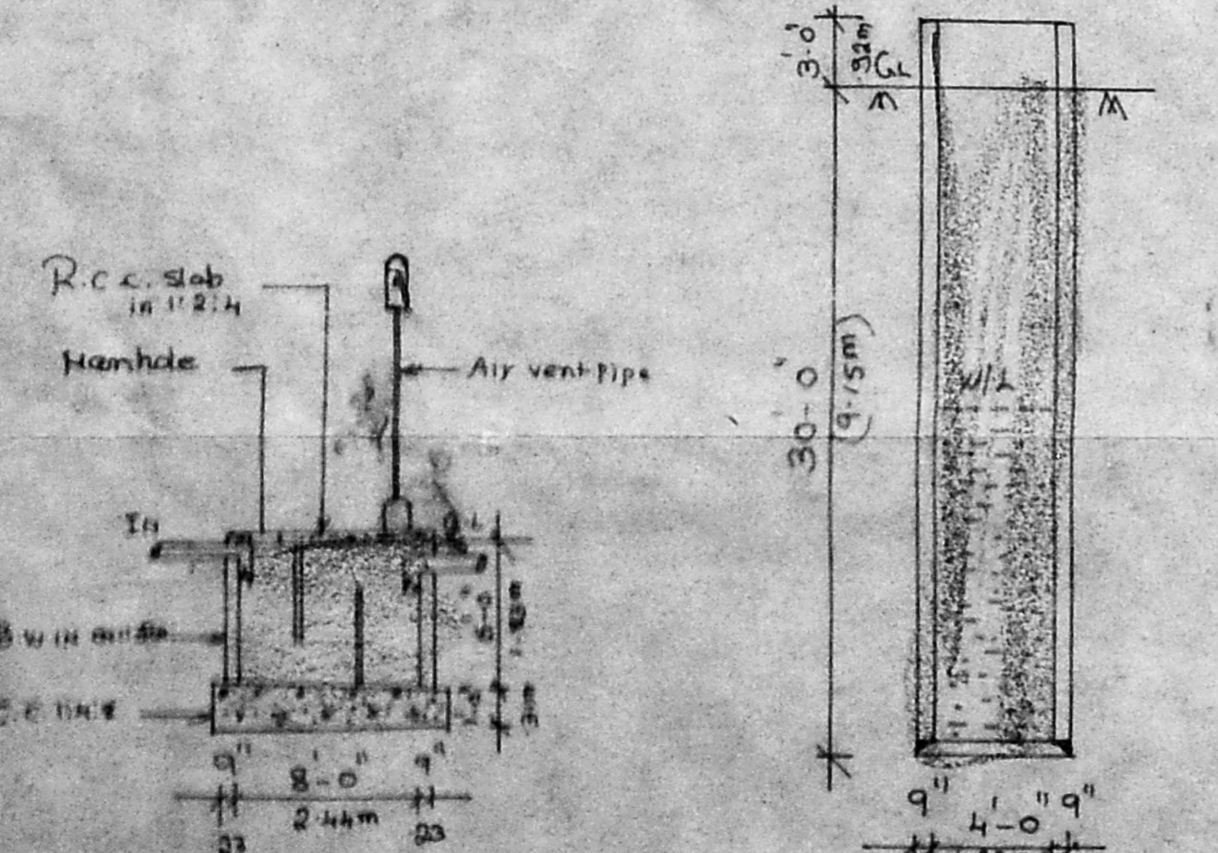

Section of Septic tank Section of Well

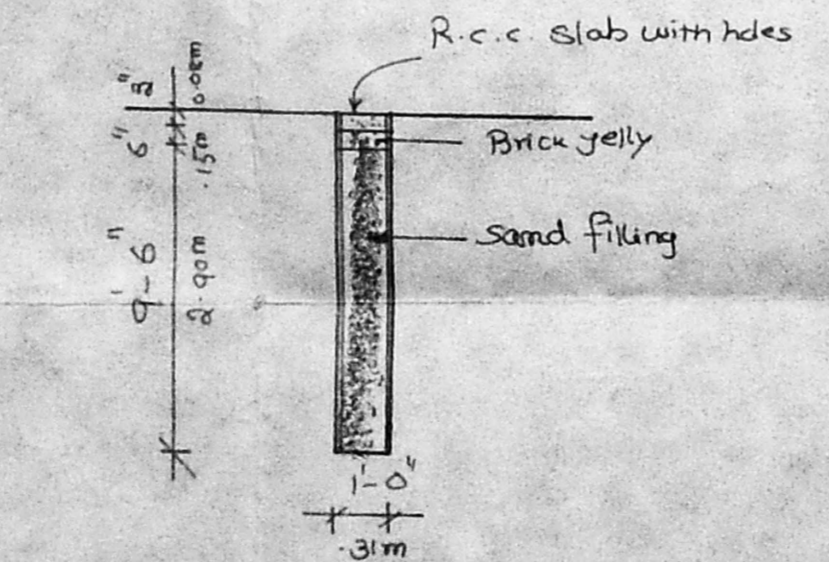

Section Of Rain water Storage

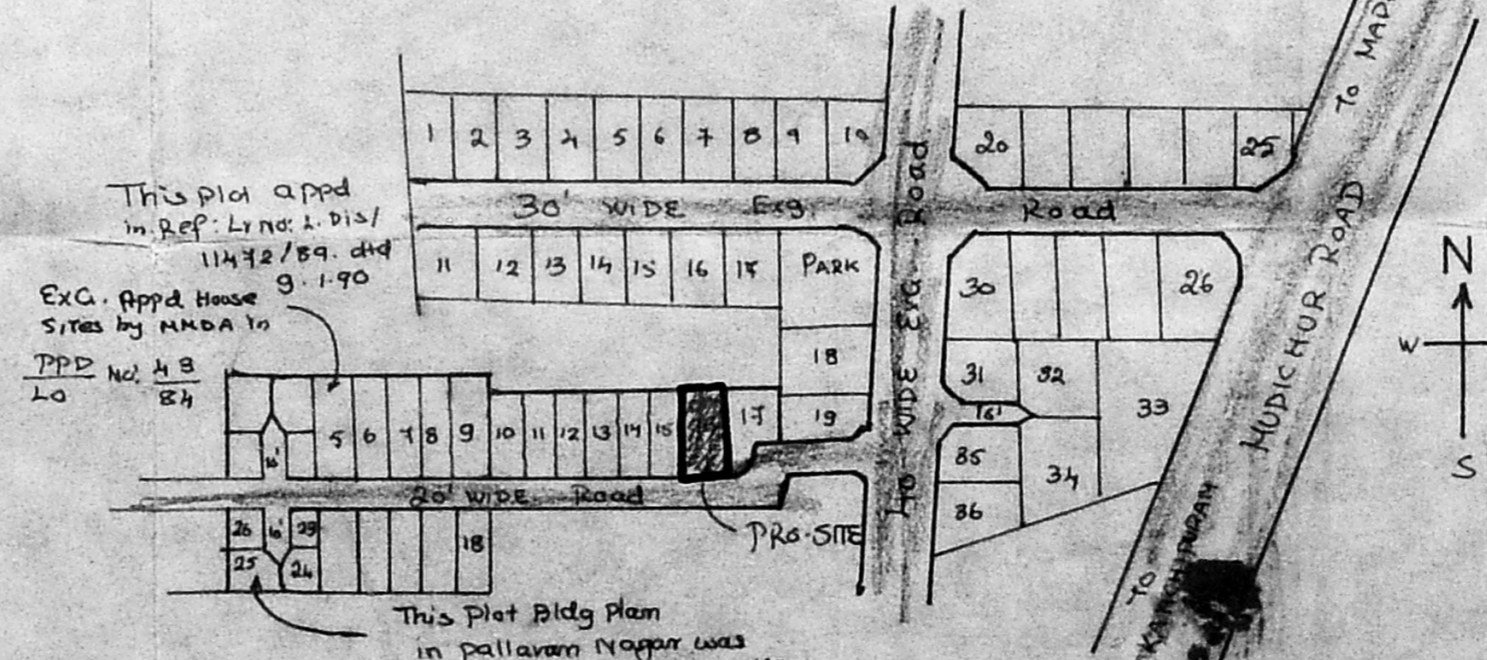

Layout Plan