


A/24064/4/97
 Planning Permit No. _____
APPROVED
 SUBJECT TO THE CONDITIONS IN
 THIS OFFICE LETTER.
 No. A/1778/1/1 Date 3-1-97
 FOR MEMBER SECRETARY
 MADRAS METROPOLITAN
 DEVELOPMENT AUTHORITY
 MADRAS 600 008.





SCIENTIFICALLY CLOSED
 WATER TANK OF SIZE
 2440 x 1980 x 1000
 CAPACITY (4.83 CUM)

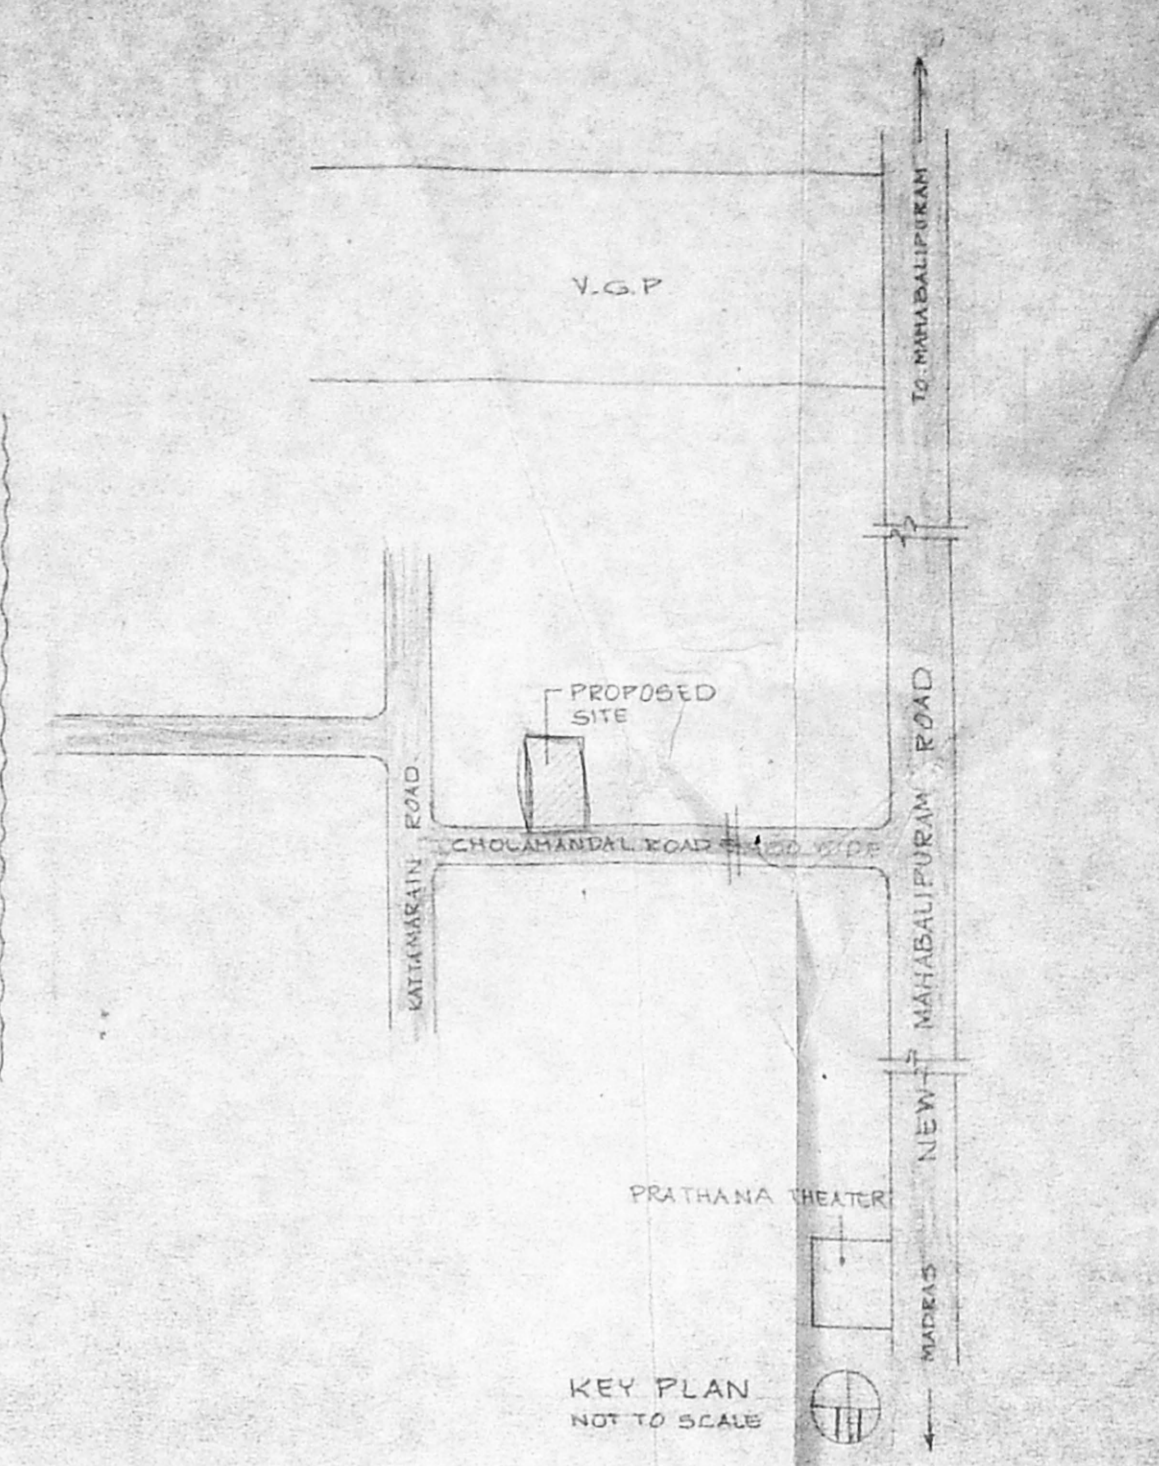

ELEVATION


SECTION. A.A

KEY PLAN
 NOT TO SCALE

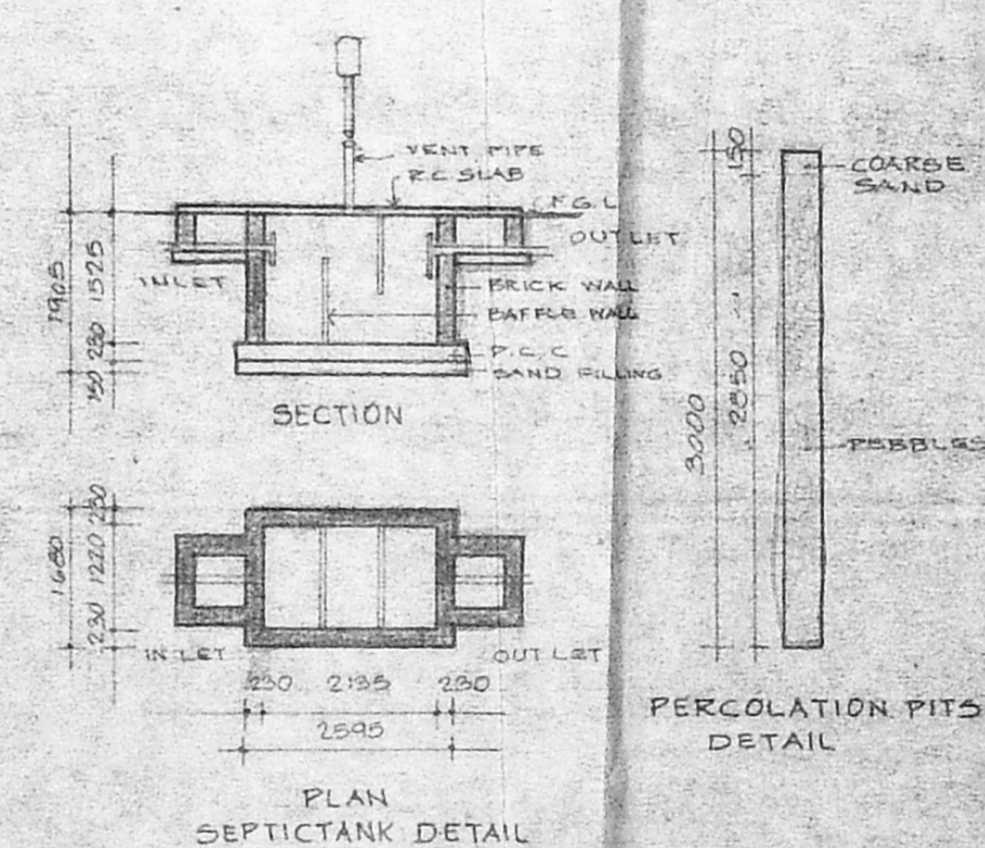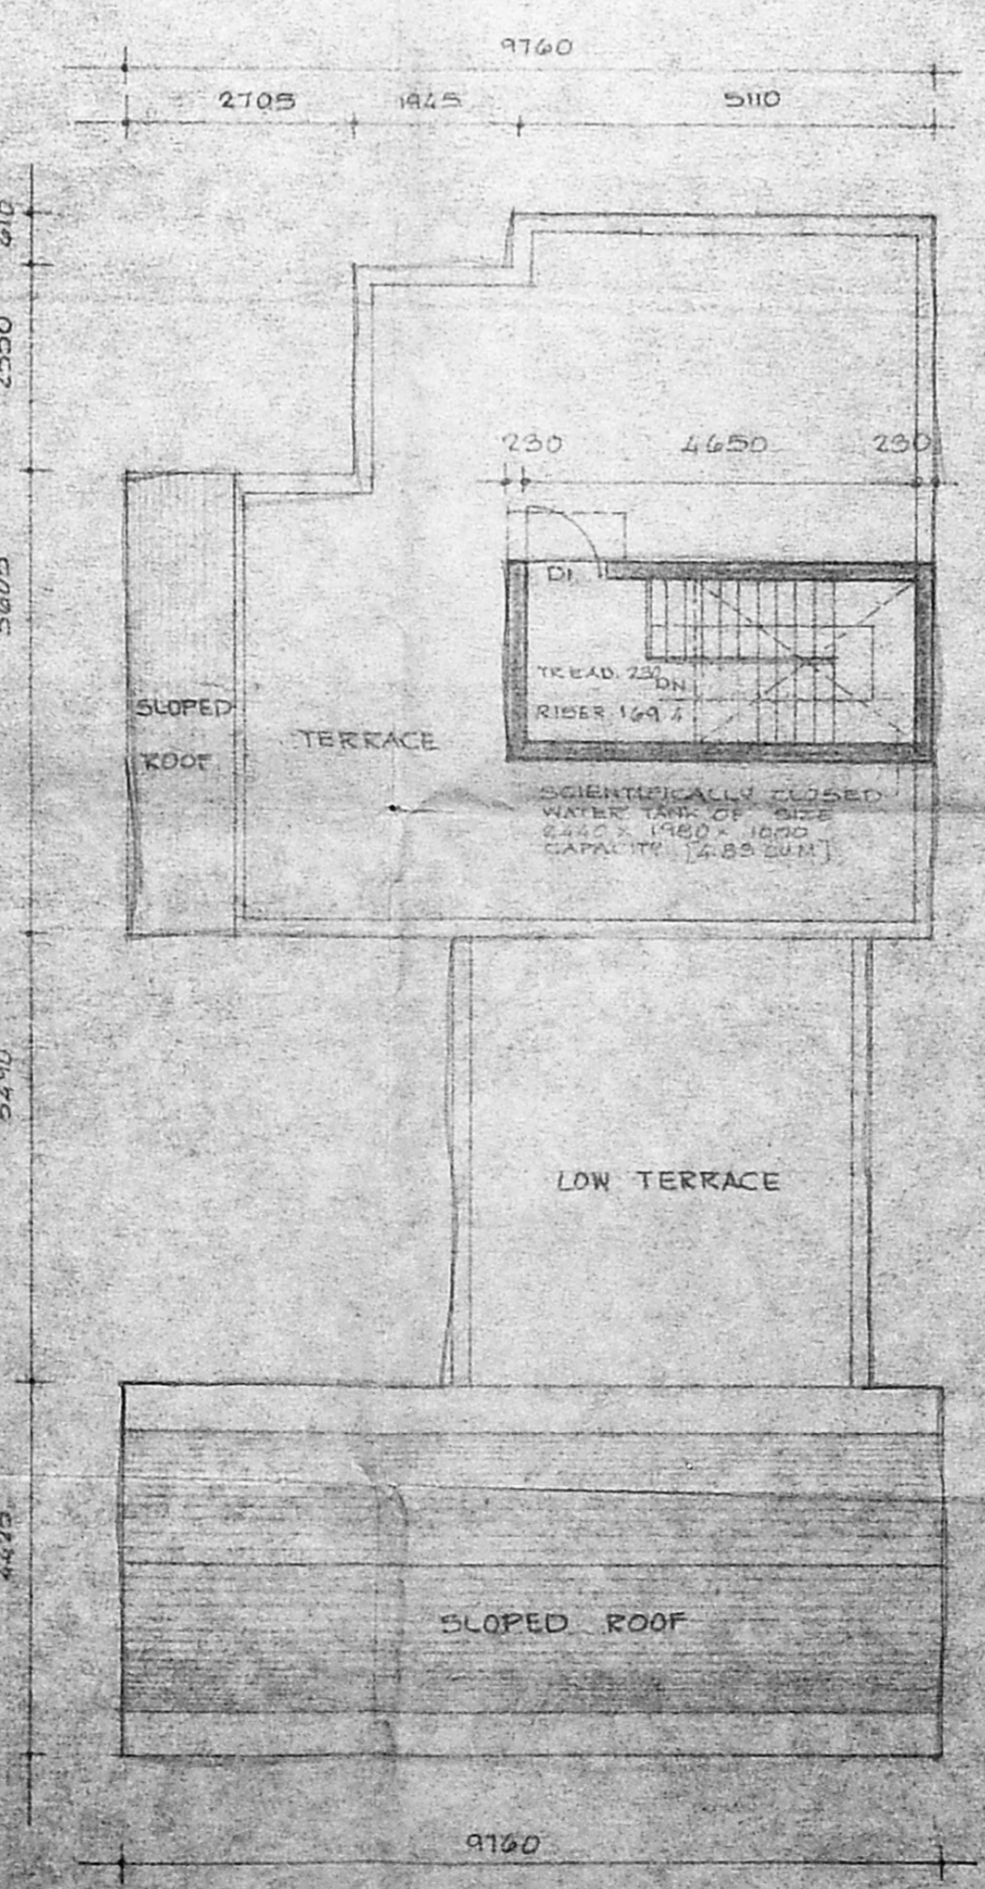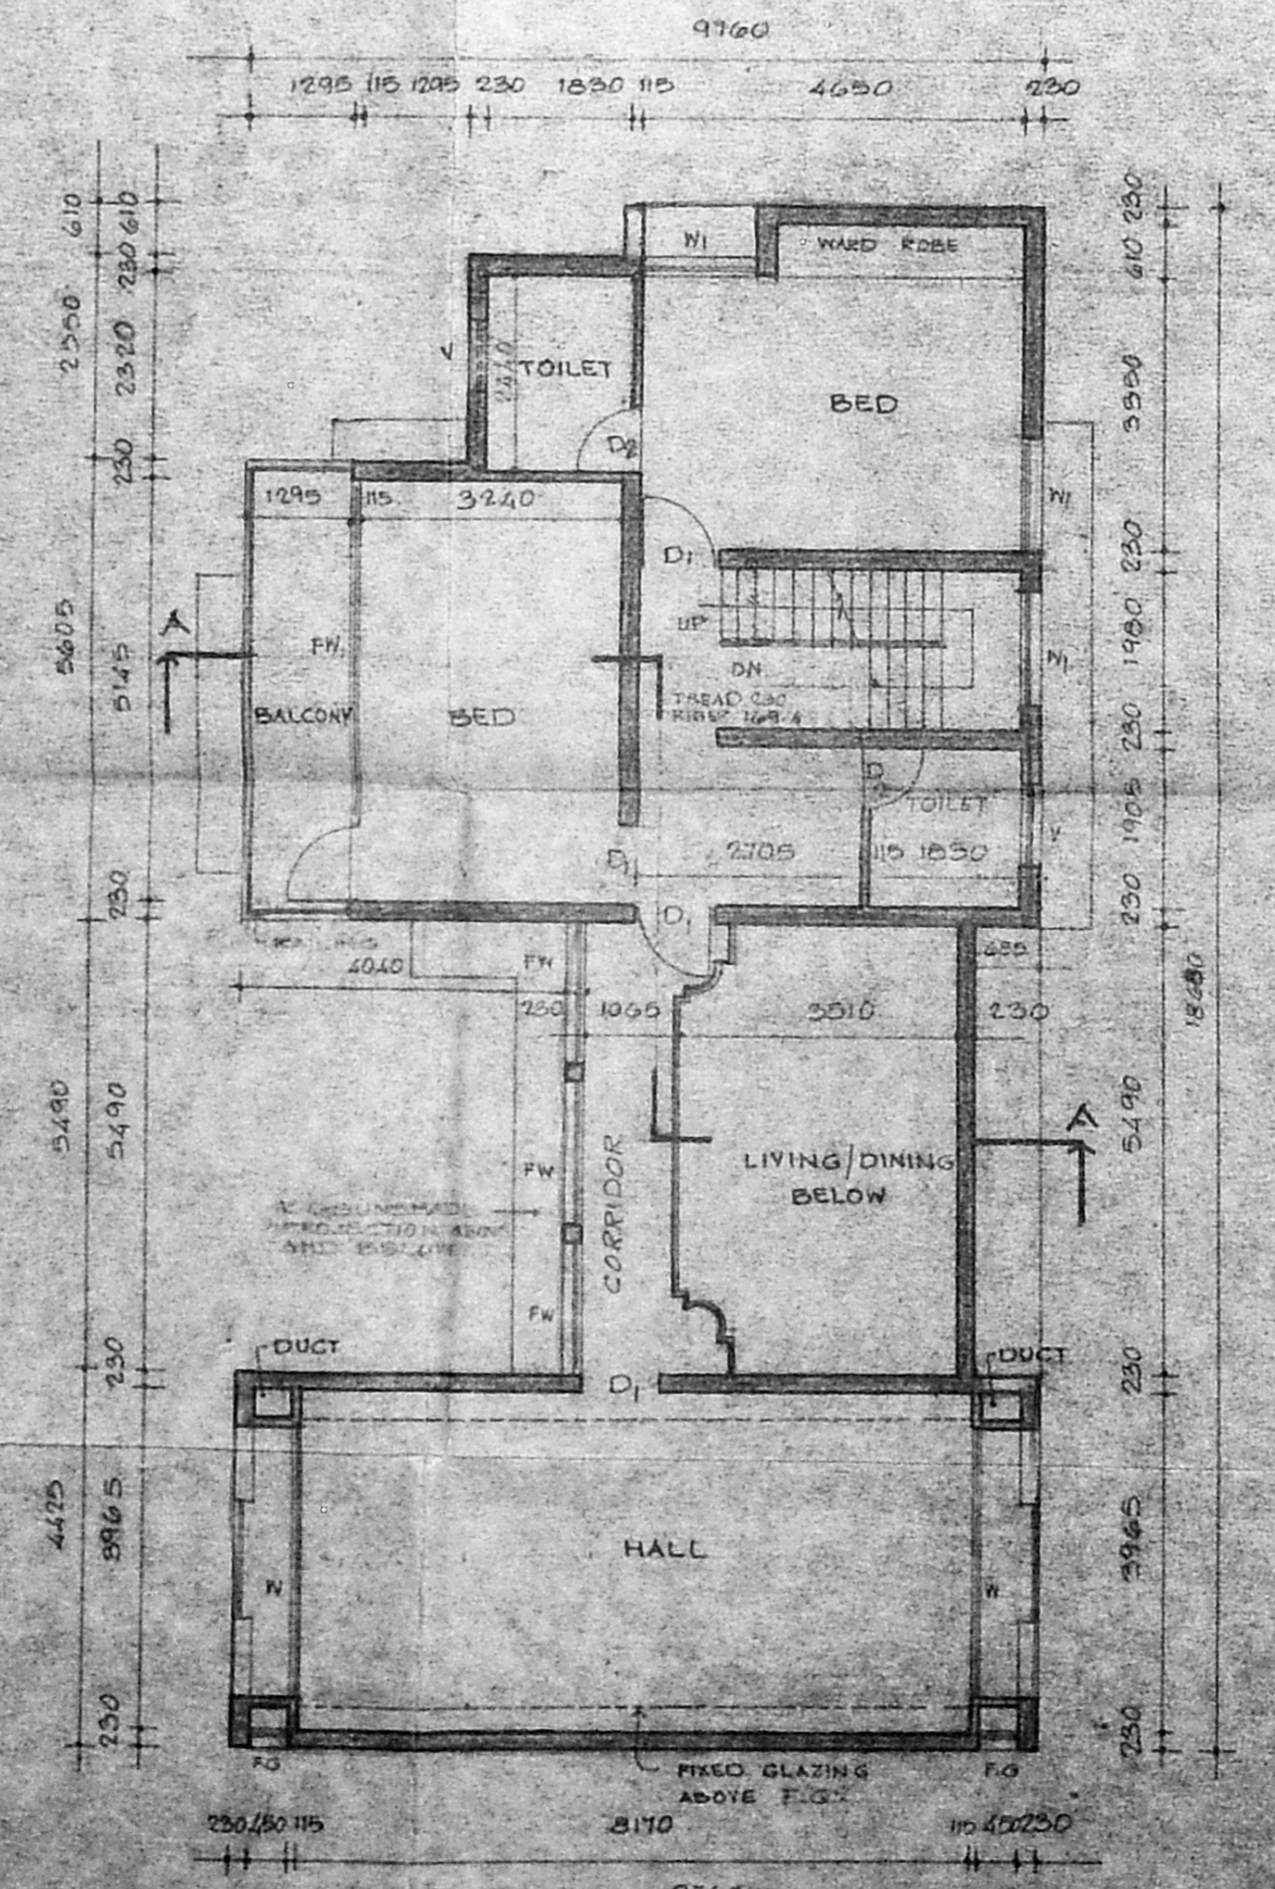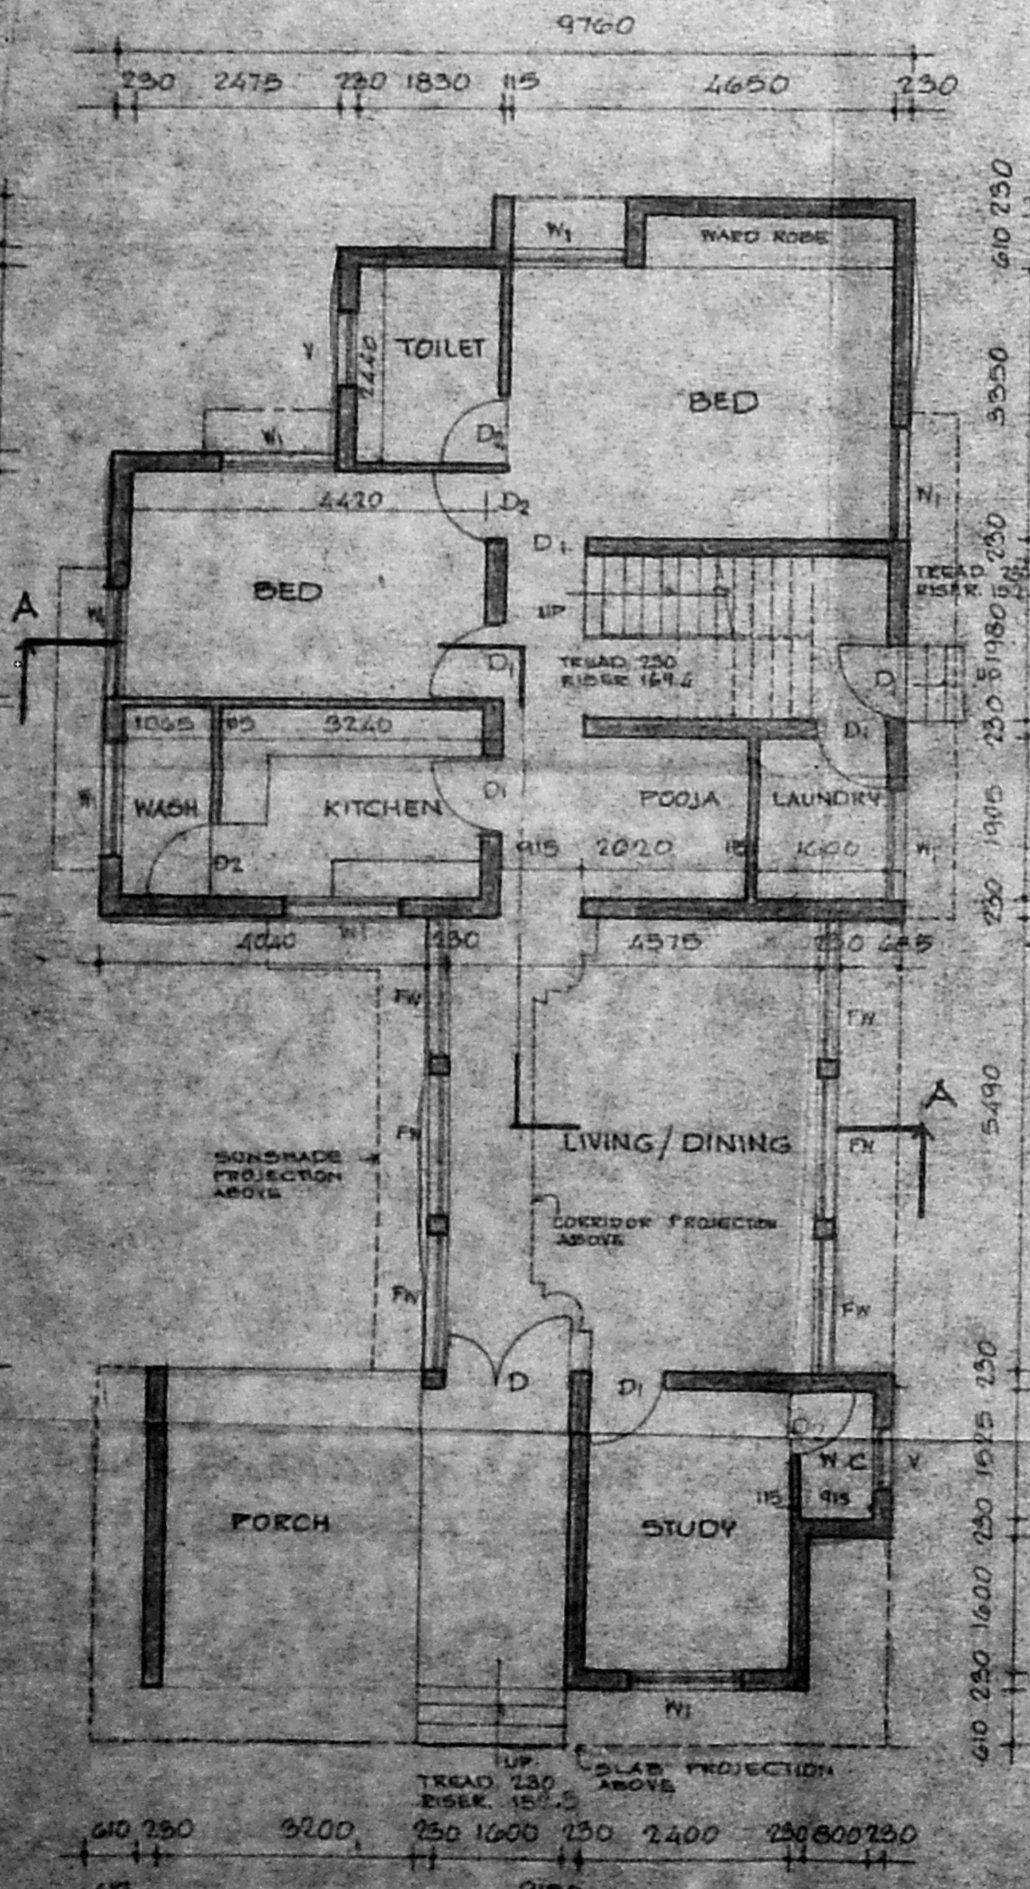

SECTION

PERCOLATION PITS
 DETAIL

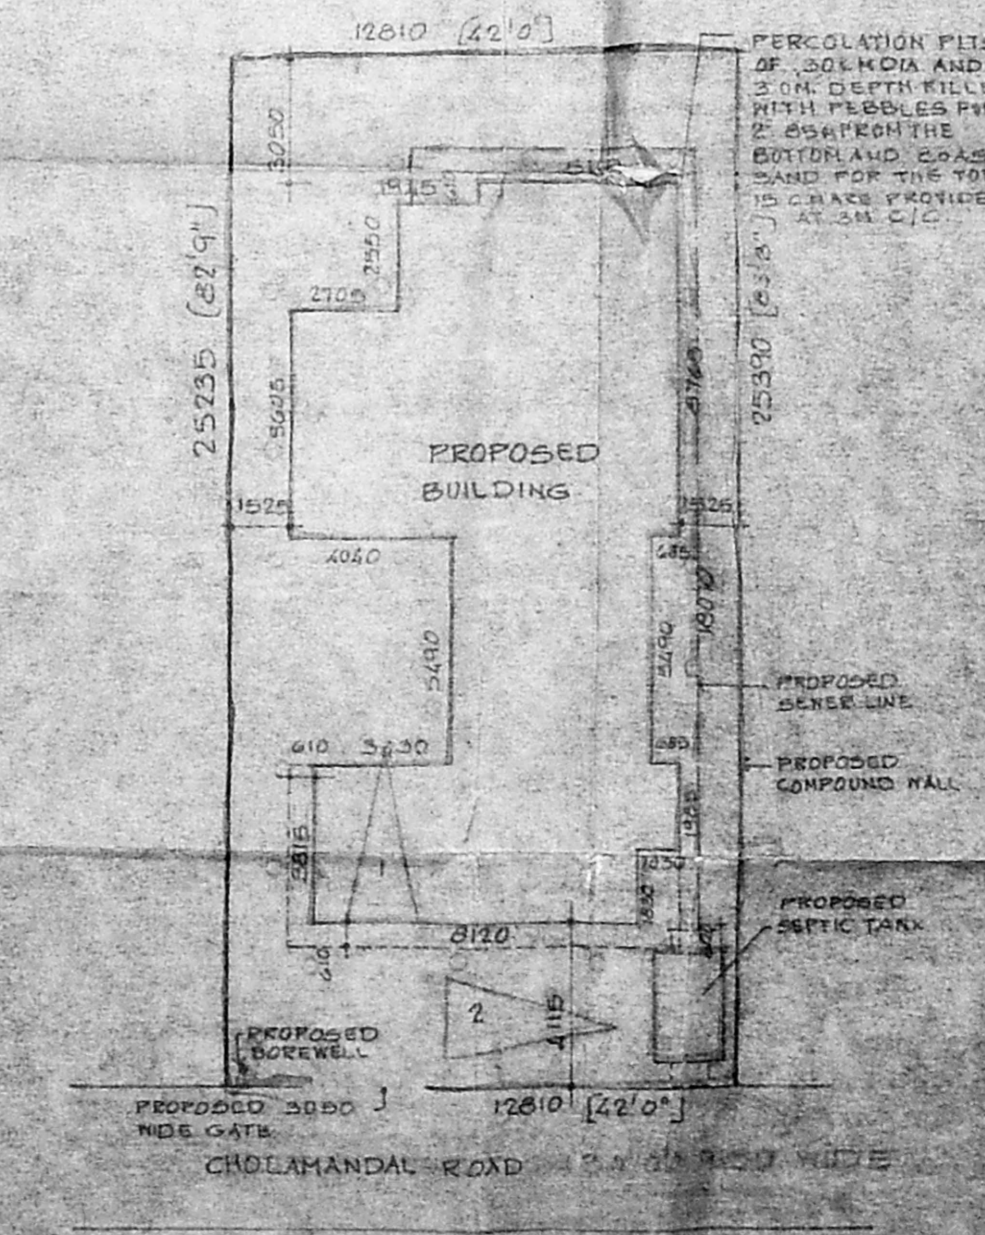

SITE PLAN
 SCALE 1:200

SPECIFICATIONS

FOUNDATION	BRICK FOOTING OVER P.C.C. AND SAND
SUPERSTRUCTURE	3 IN. C.M. 1:5 LIGHTS BEAMS & SLAB ARE P.C.C. 1:2:4
PLASTERING	EXTERIOR WITH C.M. 1:5 INTERIOR WITH C.M. 1:4 CEILING WITH C.M. 1:3
FINISHING	3 COATS OF DISTEMPER FOR INNER WALLS
FLOORING	MOSAIC FLOORING
JOINERY	BEST INDIAN TEAK WOOD

SCHEDULE OF JOINERY

D	DOOR	1600 x 2125
D1	DOOR	915 x 2125
D2	DOOR	760 x 2125
FW	FRENCH WINDOW	1675 x 1850
W	WINDOW	2405 x 1210
W1	WINDOW	1210 x 1210
FG	FIXED GLAZING	450 x 2125
V	VENTILATOR	415 x 610
FW1	FRENCH WINDOW	2125 x 1905
FG2	FIXED GLAZING	500 x 450

REFERENCE

- PROPOSAL
- ROAD
- BOUNDARY
- WATER LINE
- SEWER LINE

AREA

PLOT AREA	924.219 SQM
GROUND FLOOR AREA	126.47 SQM
FIRST FLOOR AREA	127.72 SQM
TOTAL BUILT UP AREA	254.19 SQM
PLOT COVERAGE	27.5%
F.S.L.	0.615
CAR PARKING	REA 2, PROVIDED 2

PROPOSED BUILDING FOR
 M. BHAGWAN CHAVAN AT PLOT NO. 27
 S.NO. 4/2, ENJAMBARKAM VILLAGE
 SAIDAPET TALUK, CHENGAI
 ANNA DISTRICT

ALL DIMENSIONS ARE IN MM ONLY

SCALE: 1/100
 DATE: 4.5.92
 JOB NO.
 DRG NO.

OWNER: *M.M.*
 ARCHITECTS: *B. Rajendran*
B. RAJENDRAN, B. ARCH. IIA
 Architect C.A. 82/7117
 Licensed Surveyor No. RA 128/87-88
RAJENDRAN ASSOCIATES
 No. 13, S.S. Road, Alwarpet
RAJENDRAN ASSOCIATES
 NO. 15, S.S. ROAD, VENUS COLONY
 ALWARPET, MADRAS 600 016