



FRONT ELEVATION

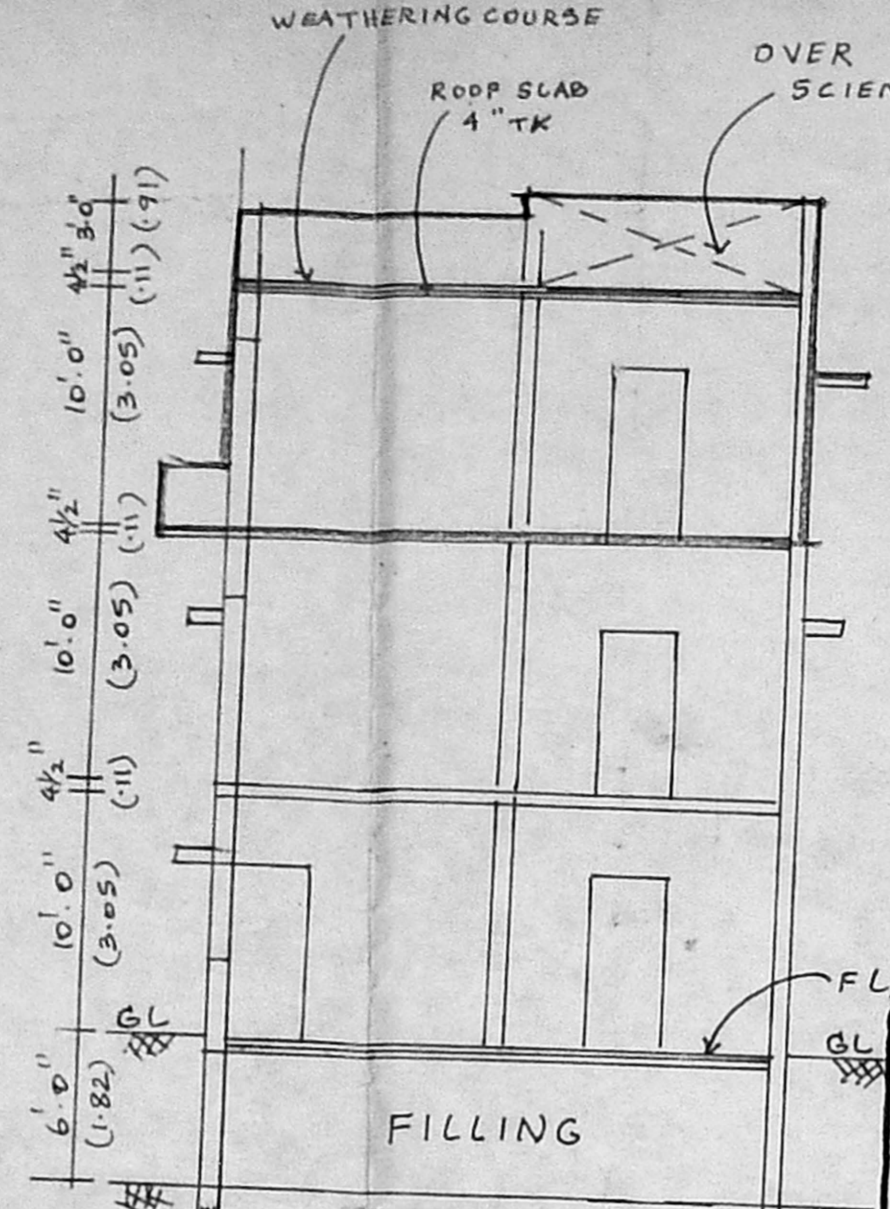


SECTION-AT AB


APPROVED
 SUBJECT TO THE CONDITIONS IN THIS OFFICE FILE.
 No. 11/1829/96. 17-8-96
 FOR MEMBER SECRETARY
 MADRAS METROPOLITAN
 DEVELOPMENT AUTHORITY
 MADRAS - 600 005

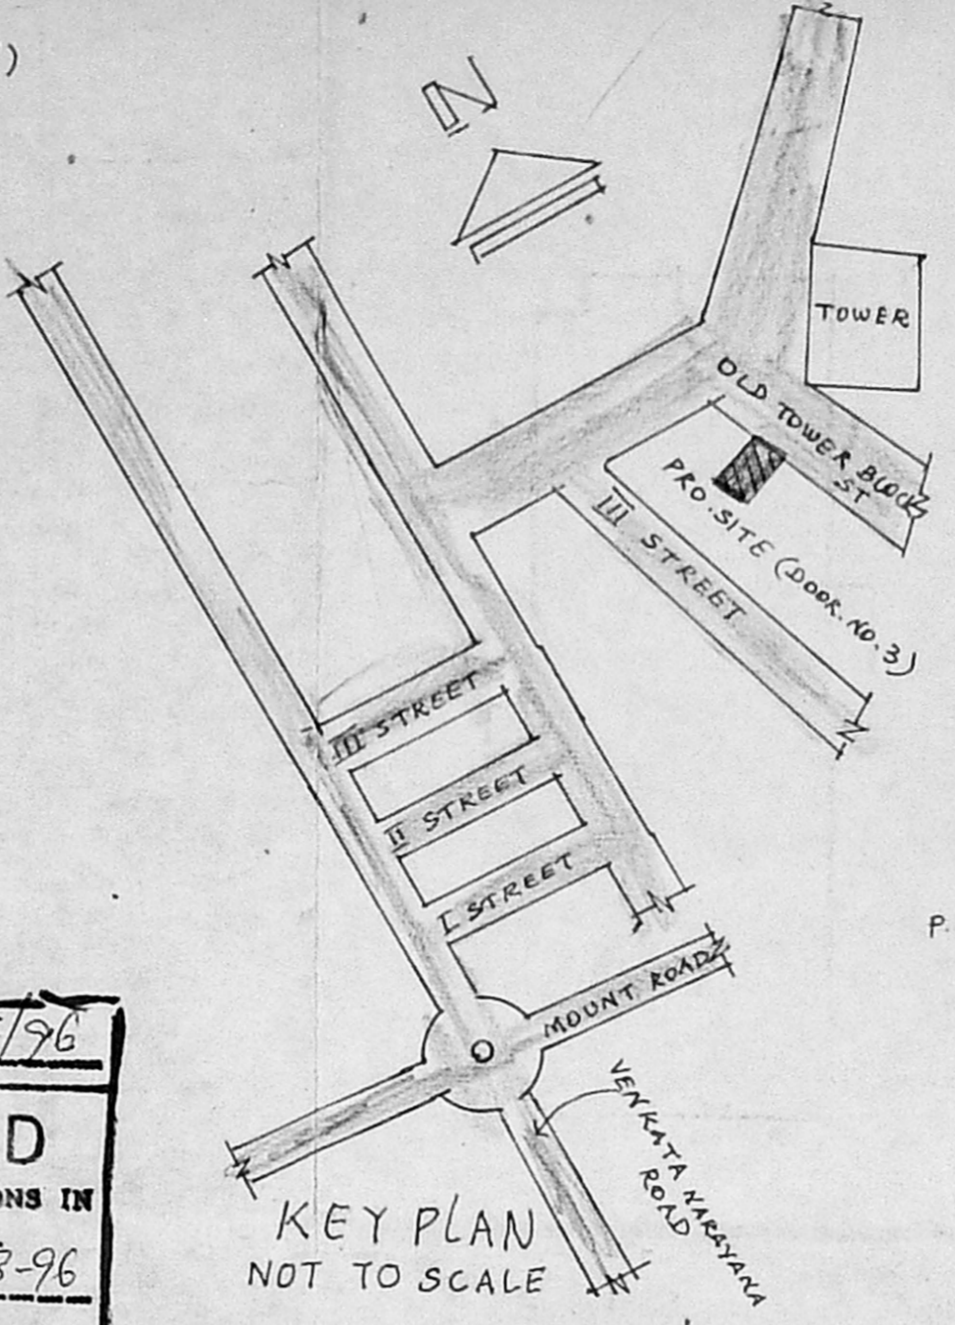


KEY PLAN
NOT TO SCALE

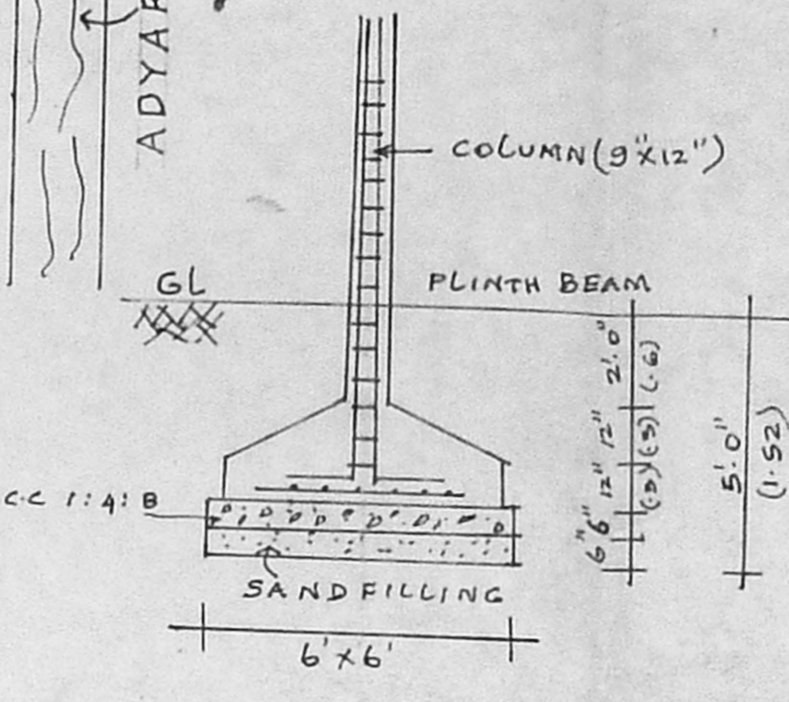


DETAILS OF COLUMN FOOTING
(SCALE 1" = 4'-0")

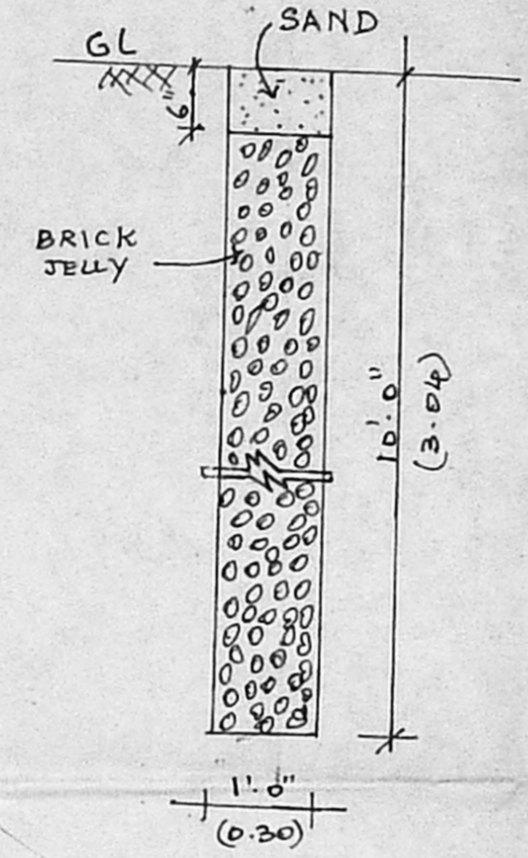


RAIN WATER PERCOLATION PIT
SCALE 1" = 2'-0"

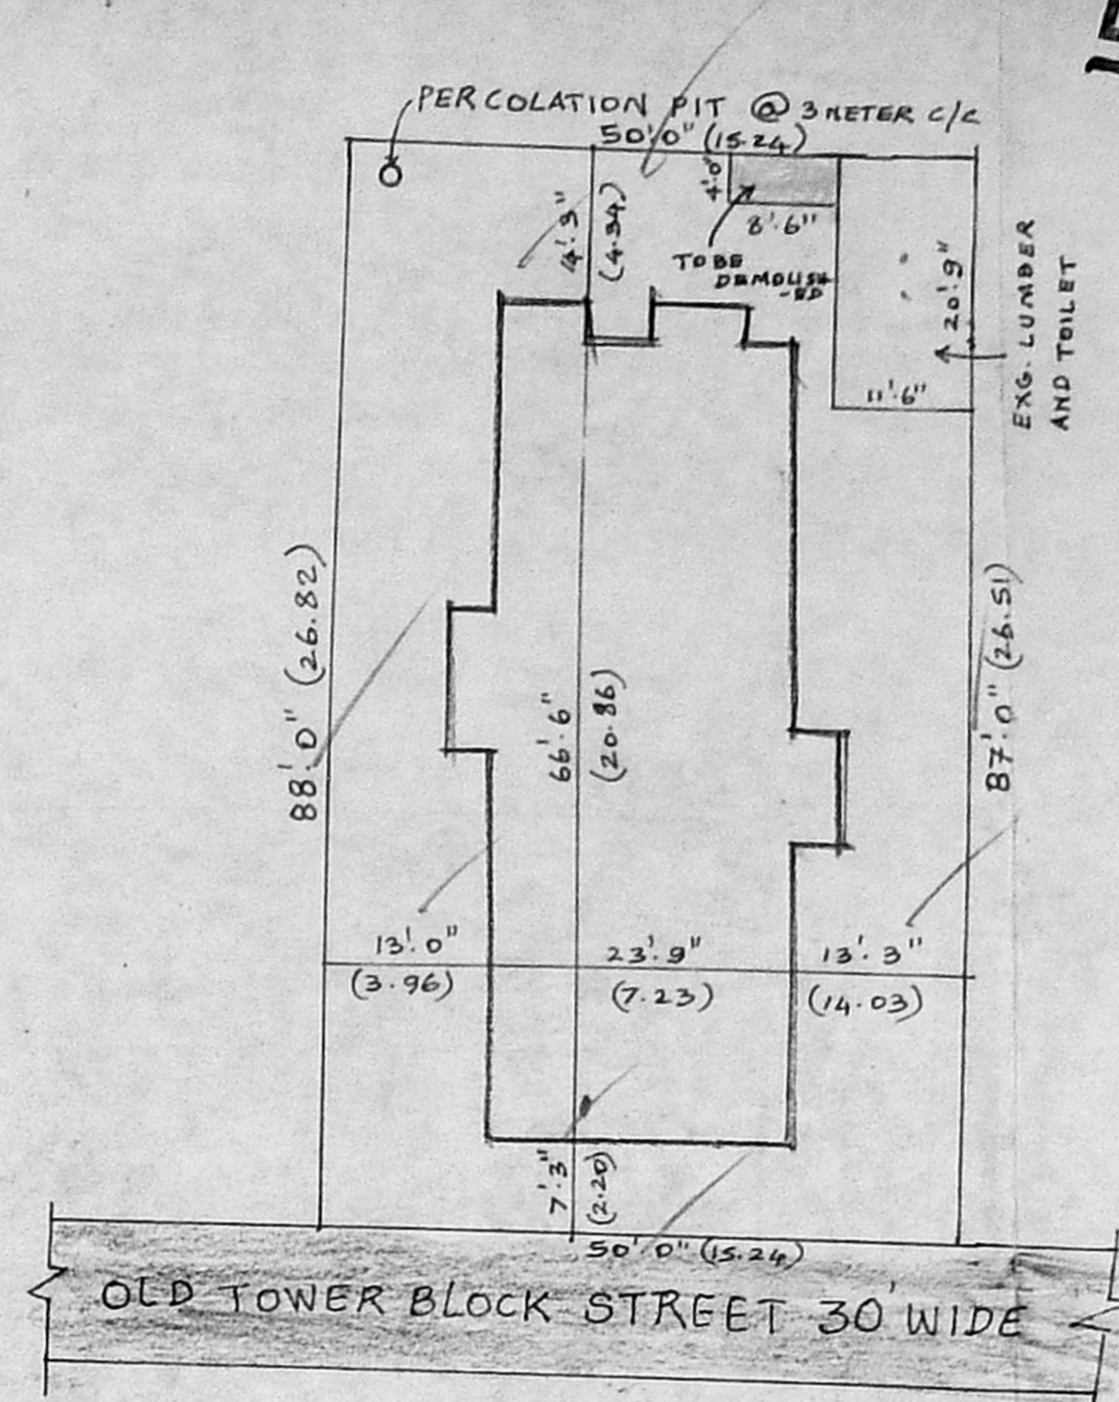


SITE PLAN
SCALE 1" = 16'-0"

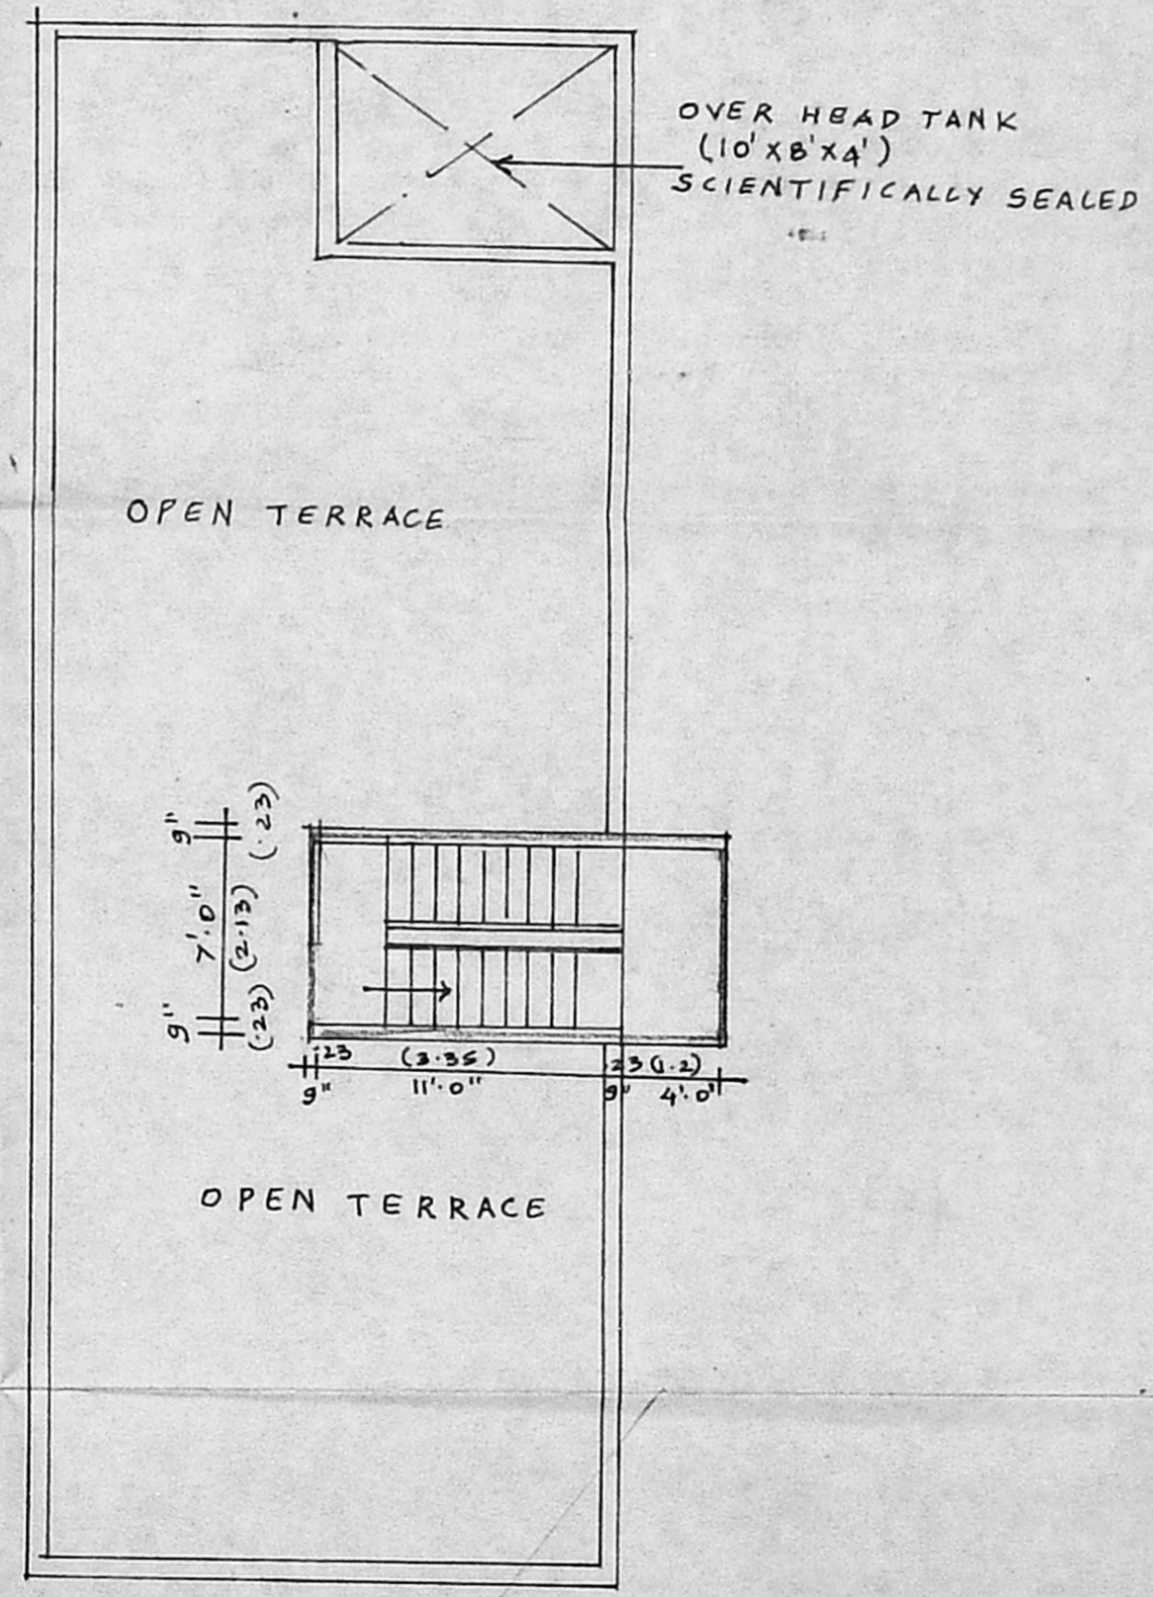


PLAN OF OPEN TERRACE

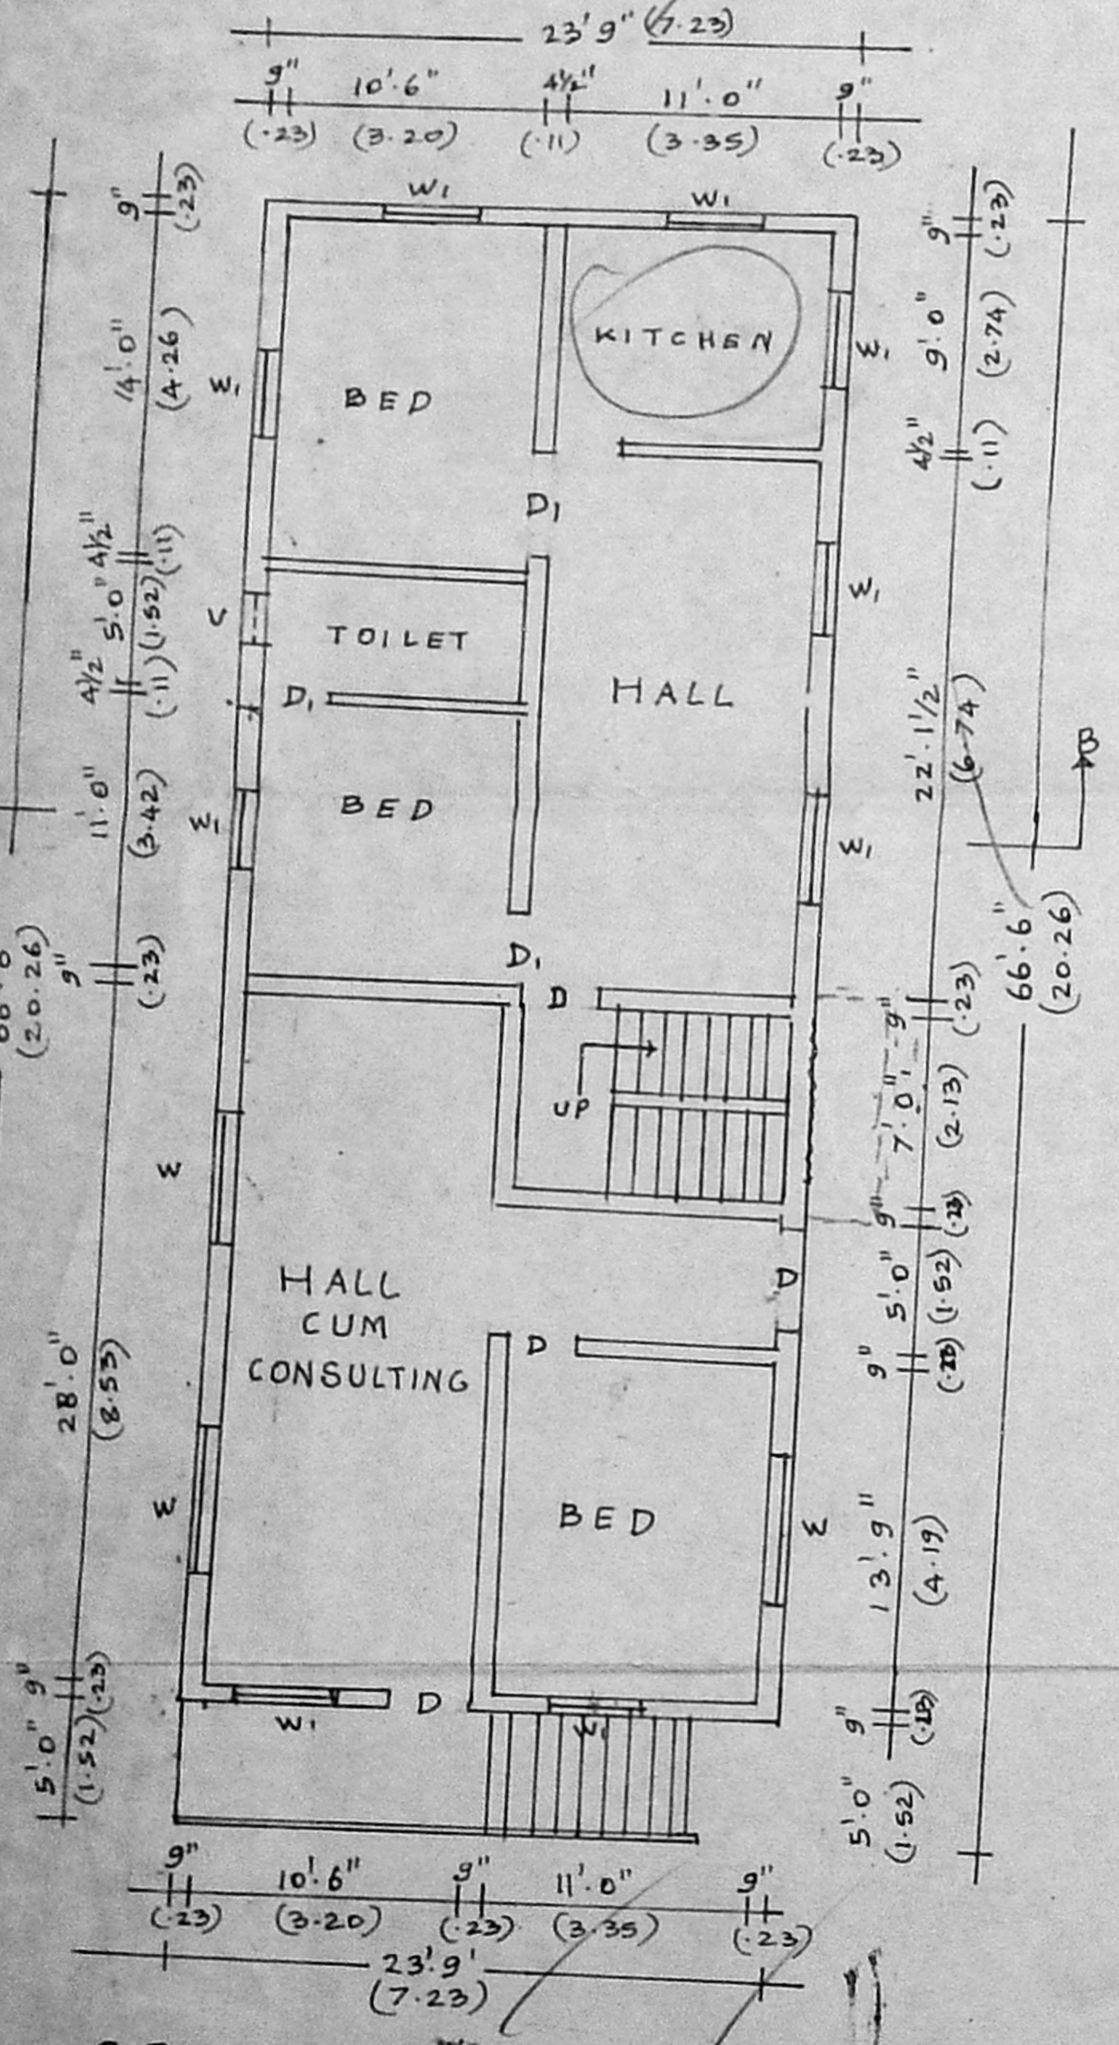

GROUND FLOOR PLAN

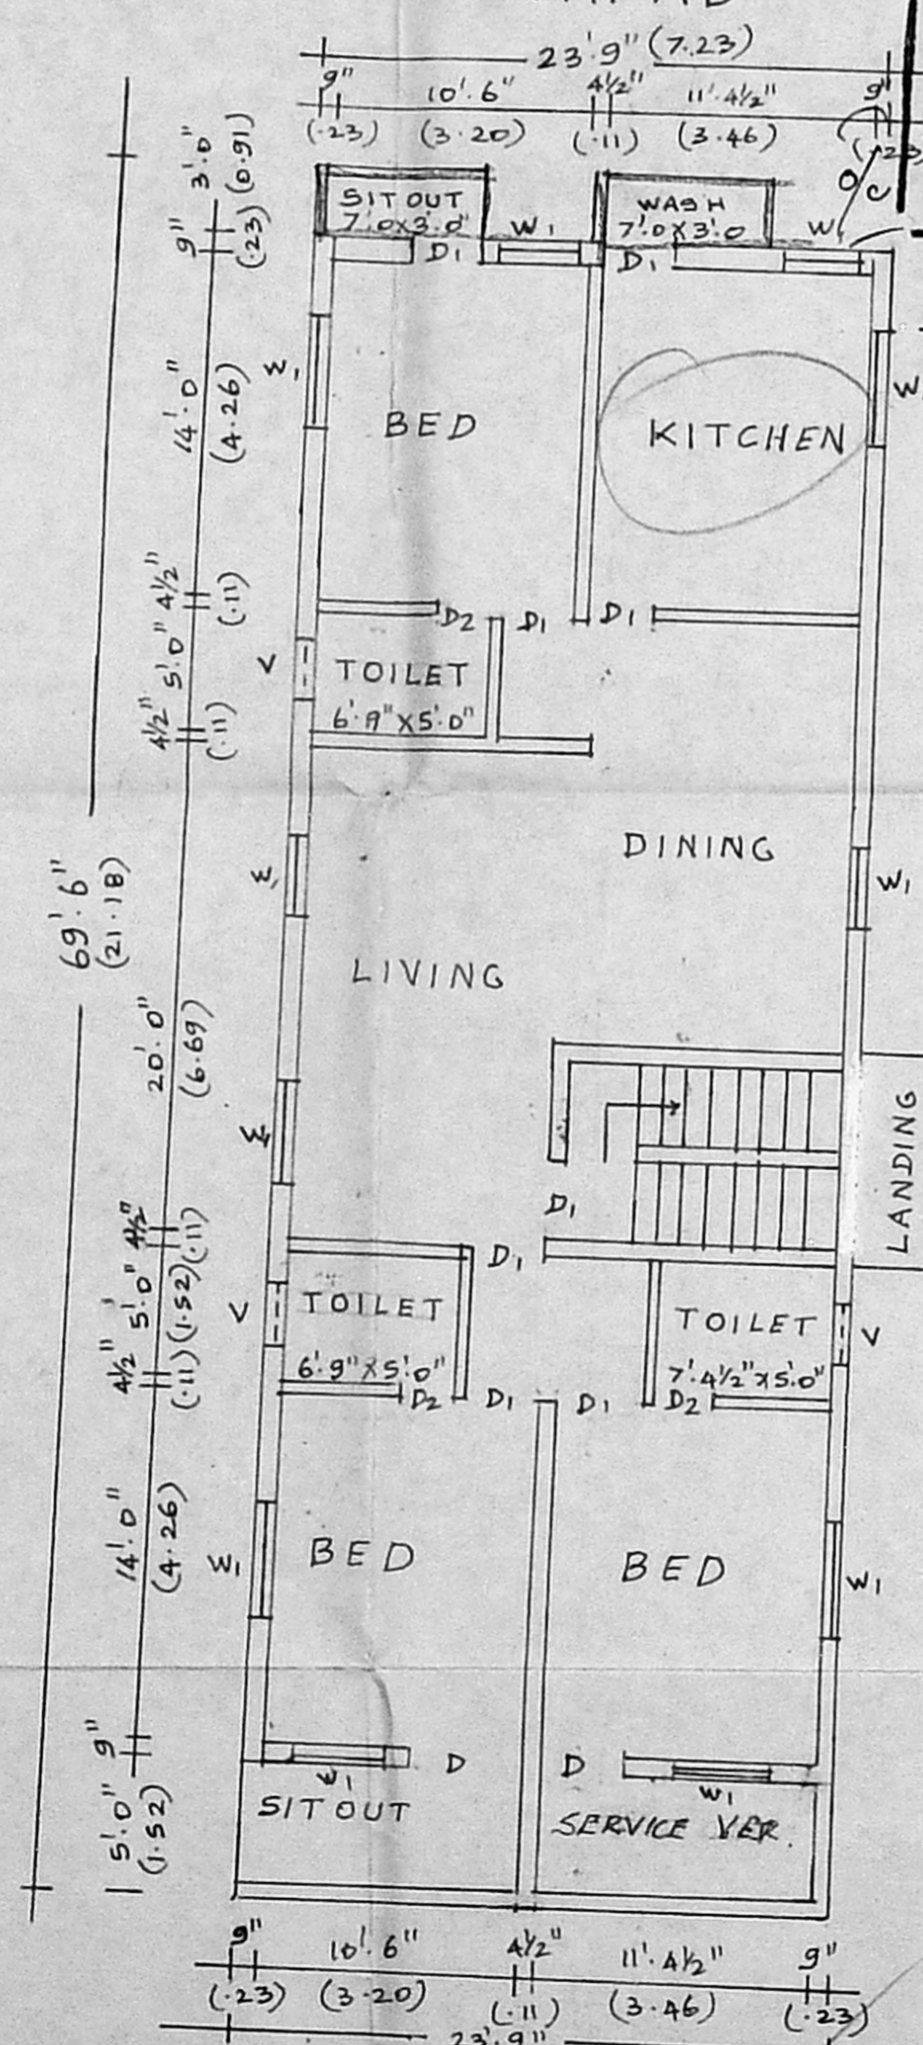

FIRST FLOOR PLAN

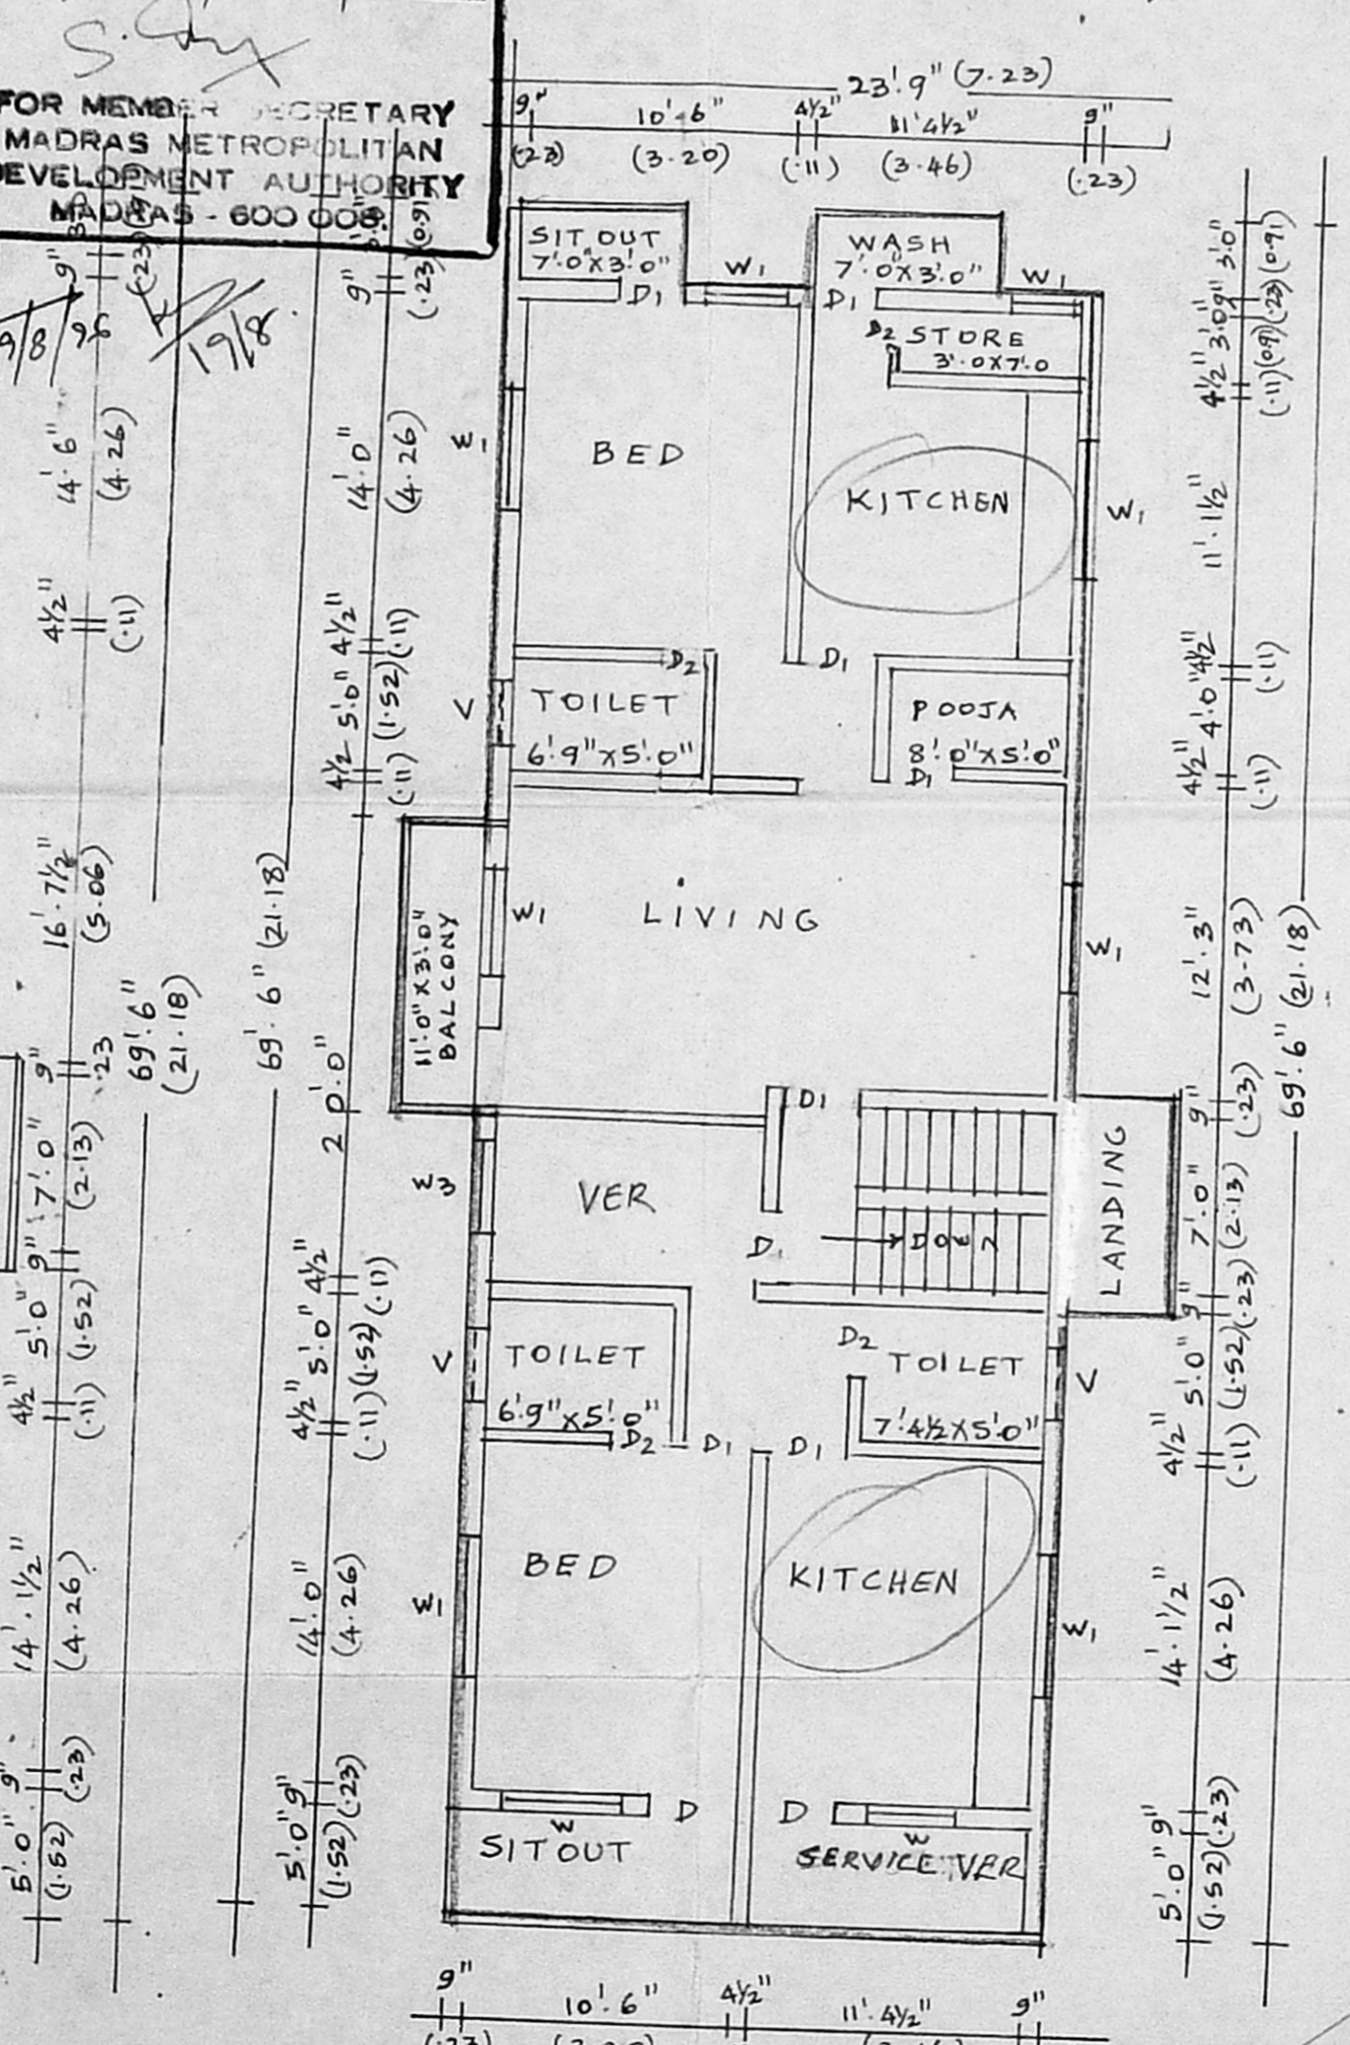

SECOND FLOOR PLAN

- SPECIFICATIONS**
- FOUNDATIONS P.C.C. (1:4:8) OVER SAND BRICK WORK IN C.M. 1:6
 - SUPERSTRUCTURE : BRICK WORK IN C.M. 1:6 R.C.C. (1:2:4) FOR LINTELS SUN SHADES SLAB ETC.,
 - FLOORING R.C.C. (1:4:8) OVER SAND TOP FINISHED WITH MOSAIC
 - WEATHERING COURSE : BR. JELLY CONC. IN LIME (1:2) LAID TO SLOPE AVE 3" TK. ONE LAYER OF PRESSED TILES IN C.M. (1:3) R.P. dt. 20.7.96 11/1829/96

SCHEDULE OF JOINERY

D	DOOR	3'6" x 7'0"	(0.96 x 2.1)
D1	DO	3'0" x 7'0"	(0.9 x 2.1)
W	DO	2'6" x 7'0"	(0.76 x 2.1)
W1	WINDOW	6'0" x 4'0"	(1.8 x 1.2)
W2	DO	4'0" x 4'0"	(1.2 x 1.2)
W3	DO	3'0" x 4'0"	(0.9 x 1.2)
W4	DO	4'0" x 3'0"	(1.2 x 0.9)
V	VENTILATOR	3'0" x 2'0"	(0.9 x 0.6)

AREA DETAILS

PLOT AREA	408.76 M ²
PLINTH AREA	EXISTING
GROUND FLOOR	146.72 M ²
FIRST FLOOR	148.87 M ²
PROPOSED :	
FIRST FLOOR	3.90 M ²
SECOND FLOOR	153.77 M ²
THIRD FLOOR	12.61 M ²
TOTAL	465.87 M ²
COVERAGE	36.83%
F.S.I	1.14

COLOUR INDEX

PROPOSED	▬
ROAD	▬
BOUNDARY	▬
EXISTING	▬

PLAN SHOWING PROPOSED ADDITIONS AT DOOR NO. CD. PLOT NO. 3, OLD TOWER BLOCK STREET S. NO. 388A/1 PART OF MYLAPORE VILLAGE, NANDANAM EXTENTION SCHEME - MADRAS - 600035.

SCALE : SITE PLAN 1" = 16'
BUILDING 1" = 3'

HVS. P. V. Natarajan
 N. Sathu
 OWNER

C. JOSEPHRAT CRUZ,
 Consulting Engineer,
 Licensed Surveyor Class I No. 238
 74/6 Khan Street, MADRAS - 94
 LICENSED SURVEYOR