



PLAN SHOWING THE PROPOSED RESIDENTIAL BUILDING AT PLOT NO 13A,
BLOCK NO 3, T5 NO 15, ARUMBAKKAM VILLAGE, MADRAS -106.

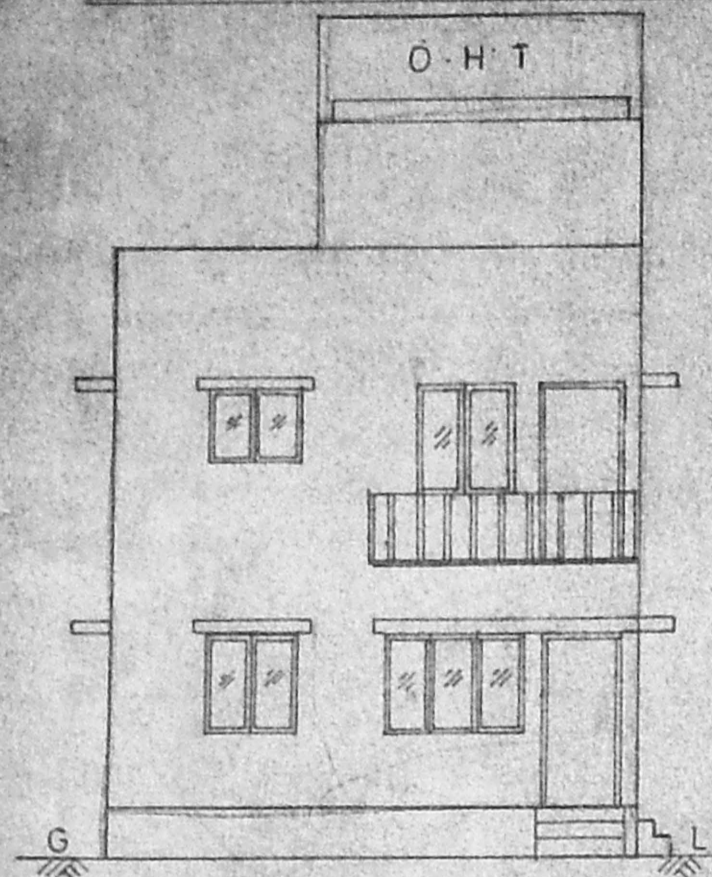


ELEVATION

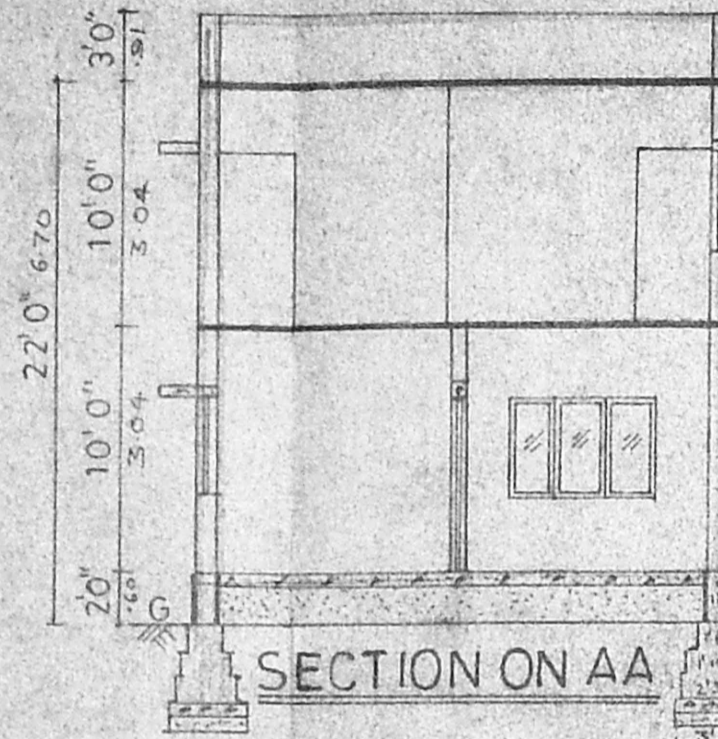


SECTION ON AA

SPECIFICATIONS


- PARAPET WALL
- WEATHERING COURSE- WITH LIME CONCRETE
- R.C.C ROOF SLAB IN 1:2:4
- CEILING PLASTERING IN CM1:3
- JOINERIES WITH TEAK WOOD
- R.C.C LITTLE CUM SUNSHADE 1:2:4
- BRICK WORK IN CM1:5
- PLASTERING IN CM 1:6
- MOSAIC FLOORING
- P.C.C IN 1:4:8
- SAND FILLING

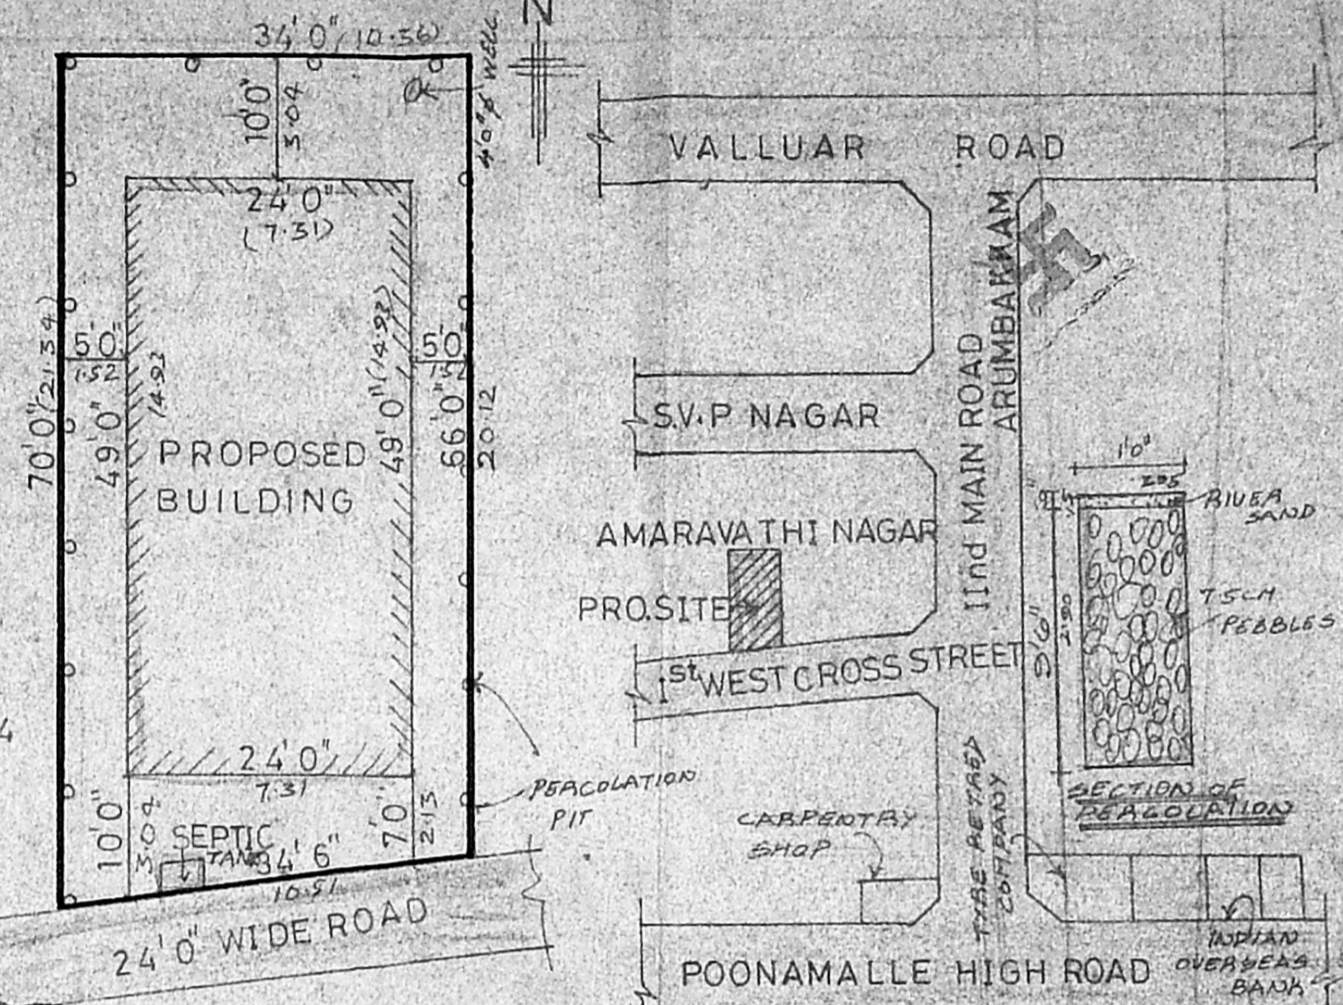


KEY PLAN (not to scale)

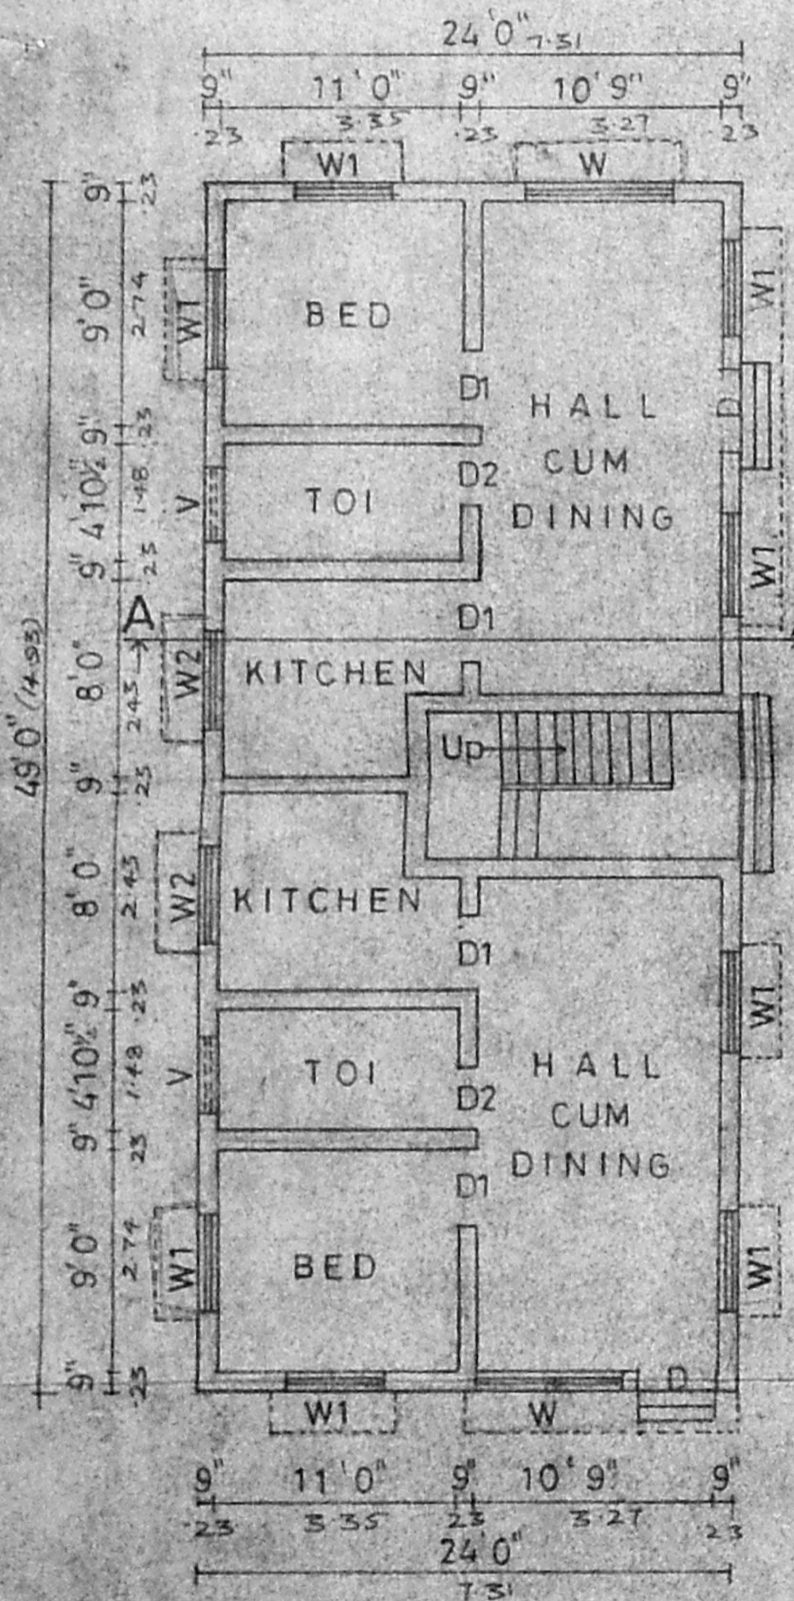

GROUND FLOOR PLAN

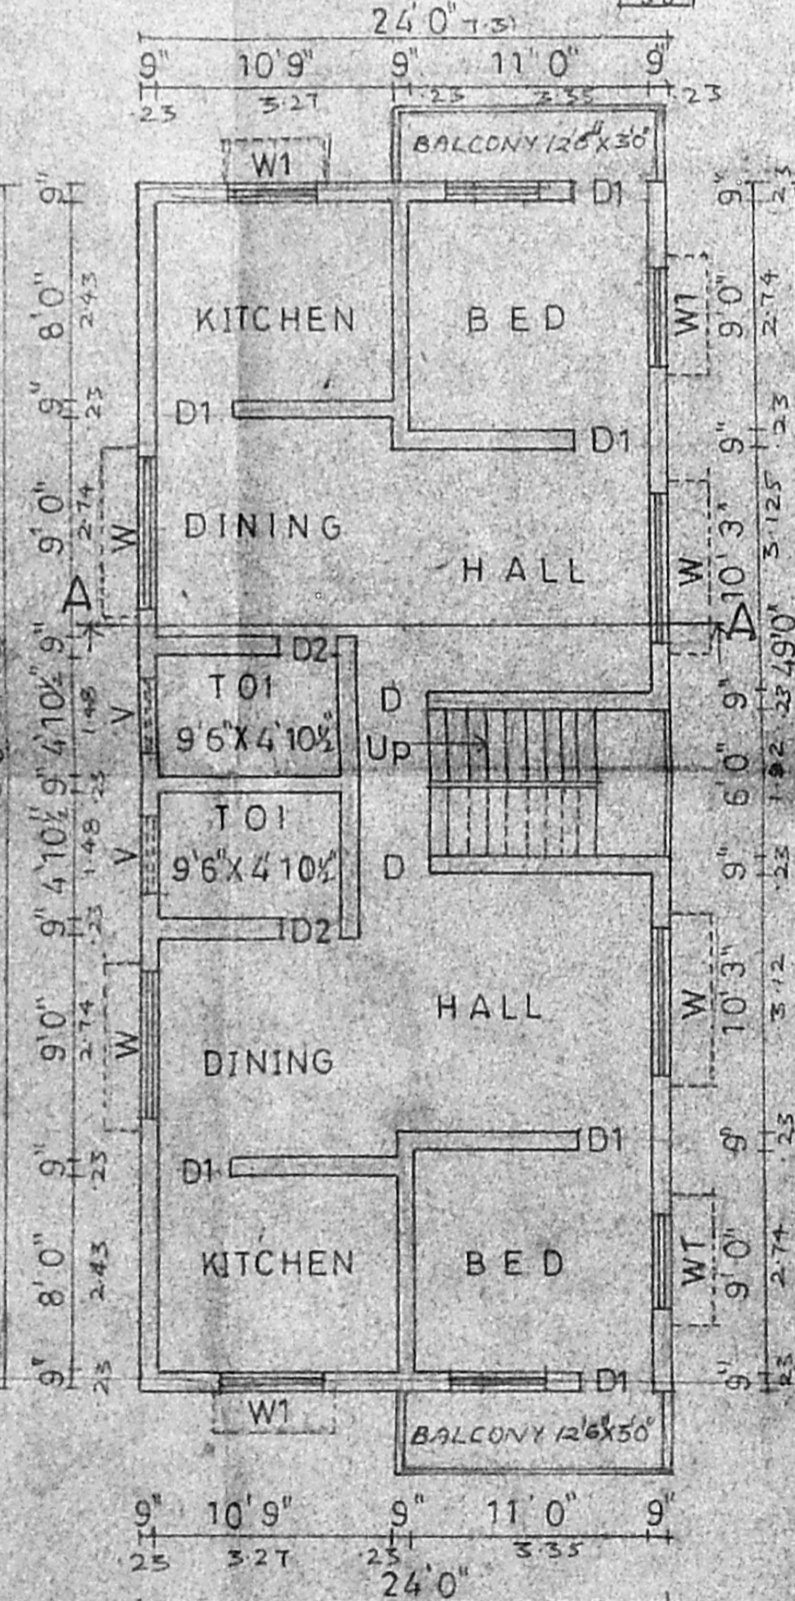


FIRST FLOOR PLAN

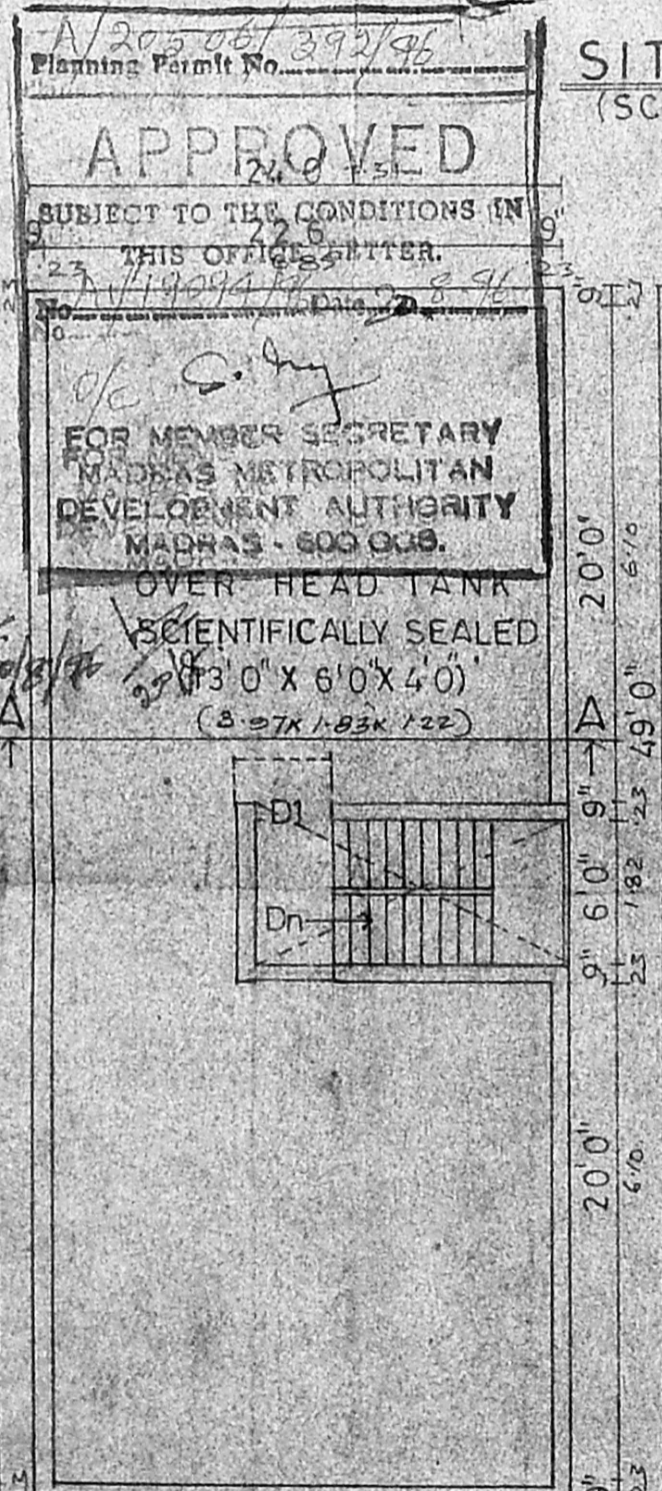

TERRACE FLOOR PLAN


SITE PLAN (SCALE 1"=16'0")

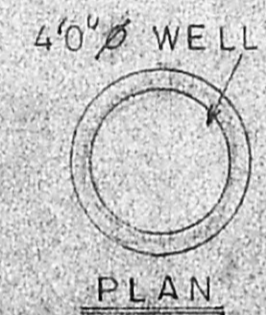

PLAN

DETAILS OF WELL

(NOT TO SCALE)

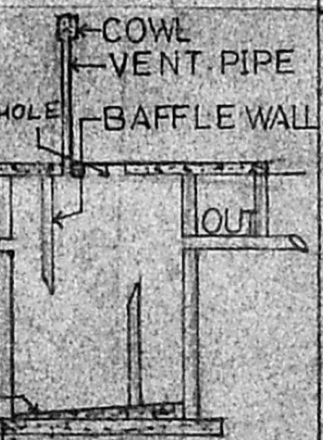

SECTION OF SEPTIC TANK

Planning Permit No. 392/96
APPROVED
SUBJECT TO THE CONDITIONS IN THIS OFFICE FILTER.
FOR MEMBER SECRETARY
MADRAS METROPOLITAN
DEVELOPMENT AUTHORITY
MADRAS - 600 008.

JOINERIES

D	DOOR	3'3" X 7'0"
D1	DOOR	3'0" X 7'0"
D2	DOOR	2'6" X 7'0"
W	WINDOW	6'0" X 4'6"
W1	WINDOW	4'0" X 4'6"
W2	WINDOW	4'0" X 3'0"
V	VENTILATOR	3'0" X 2'0"

REFERENCE

PROPOSED	[Symbol]
ROAD	[Symbol]
BOUNDARY	[Symbol]

AREA DETAILS

	Sqft	Sq. mtr
PLOT AREA	2329.00	215.45
GROUND FLOOR AREA	1176.00	109.39
FIRST FLOOR AREA	1251.00	116.26
TOTAL FLOOR AREA	2427.00	225.56
COVERAGE	53.71%	F.S.I. 1.04

SCALE - 1"=8'-0"

S. Durairam
OWNER'S SIGNATURE

S. Durairam
S. DURAIRAM,
B.E., A.M.I.S.E., F.I.V., F.I.I., Arch.,
Chartered Engineer, Industrial Consultant,
Registered Architect, Engineer &
Licenced Surveyor, Government of Madras.
14, 'Sri Vinayak' Kilpaik Garden Colony Extn.,
Madras-600 010. Ph. No: 612683, Off: 8267360.
LICENSED SURVEYOR