




ELEVATION

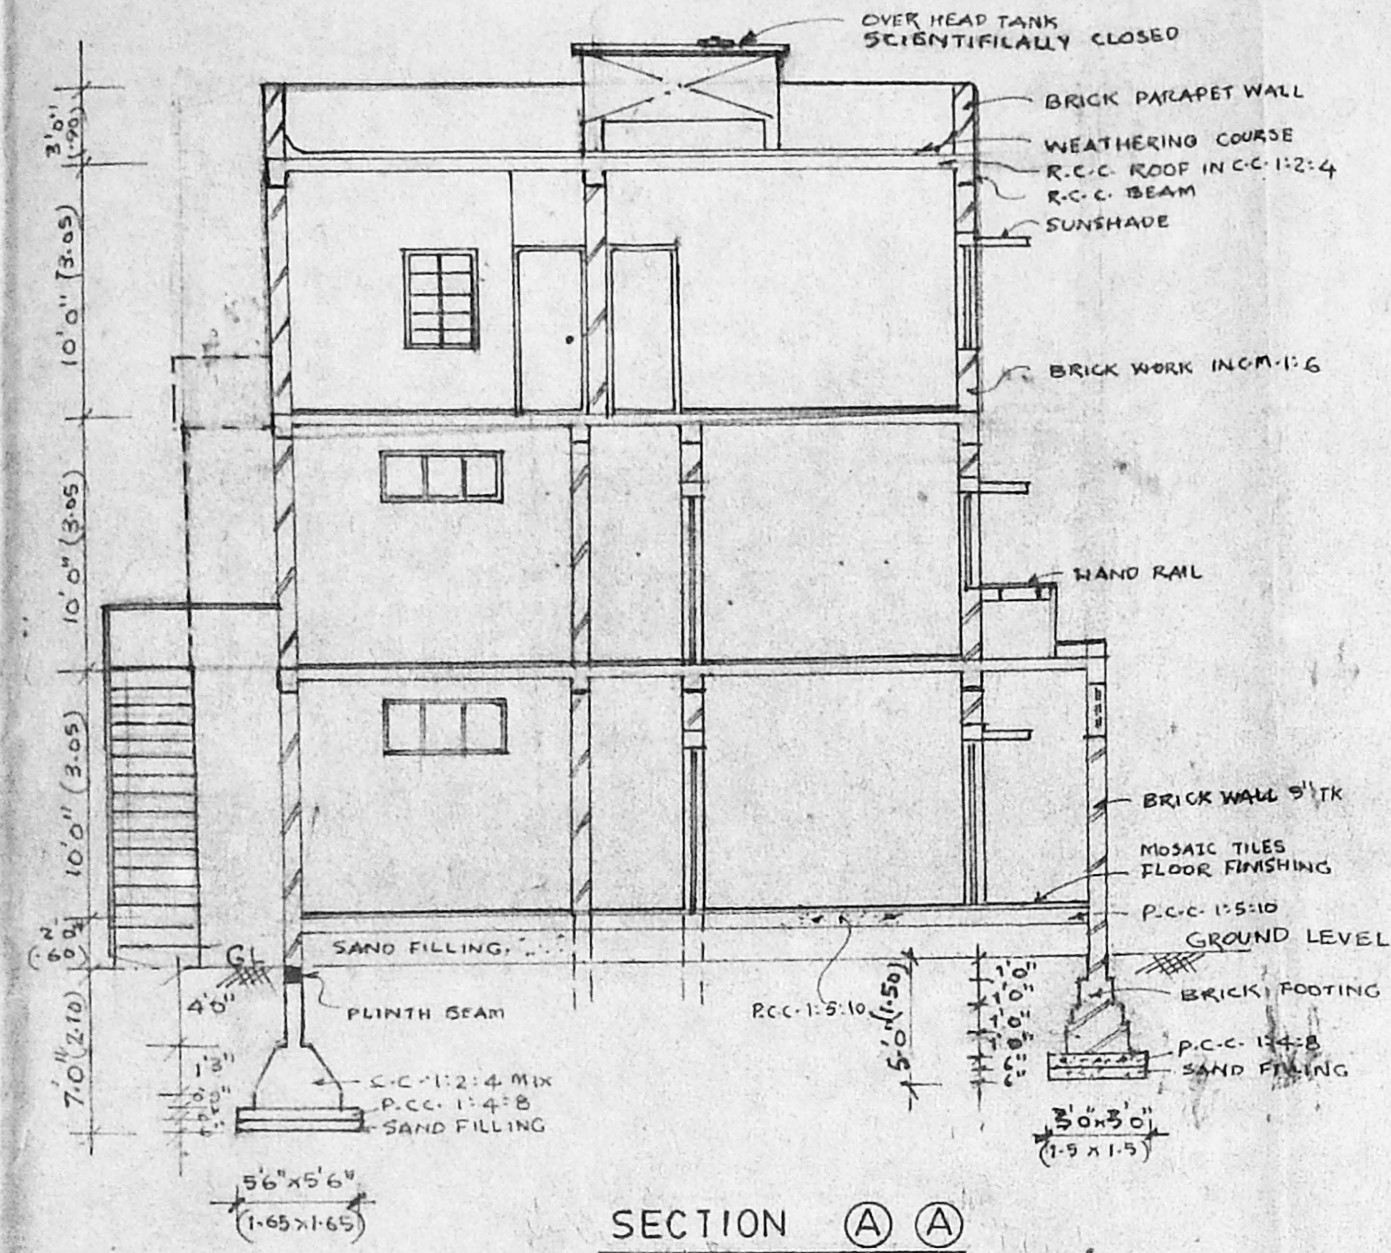

SECTION (A-A)

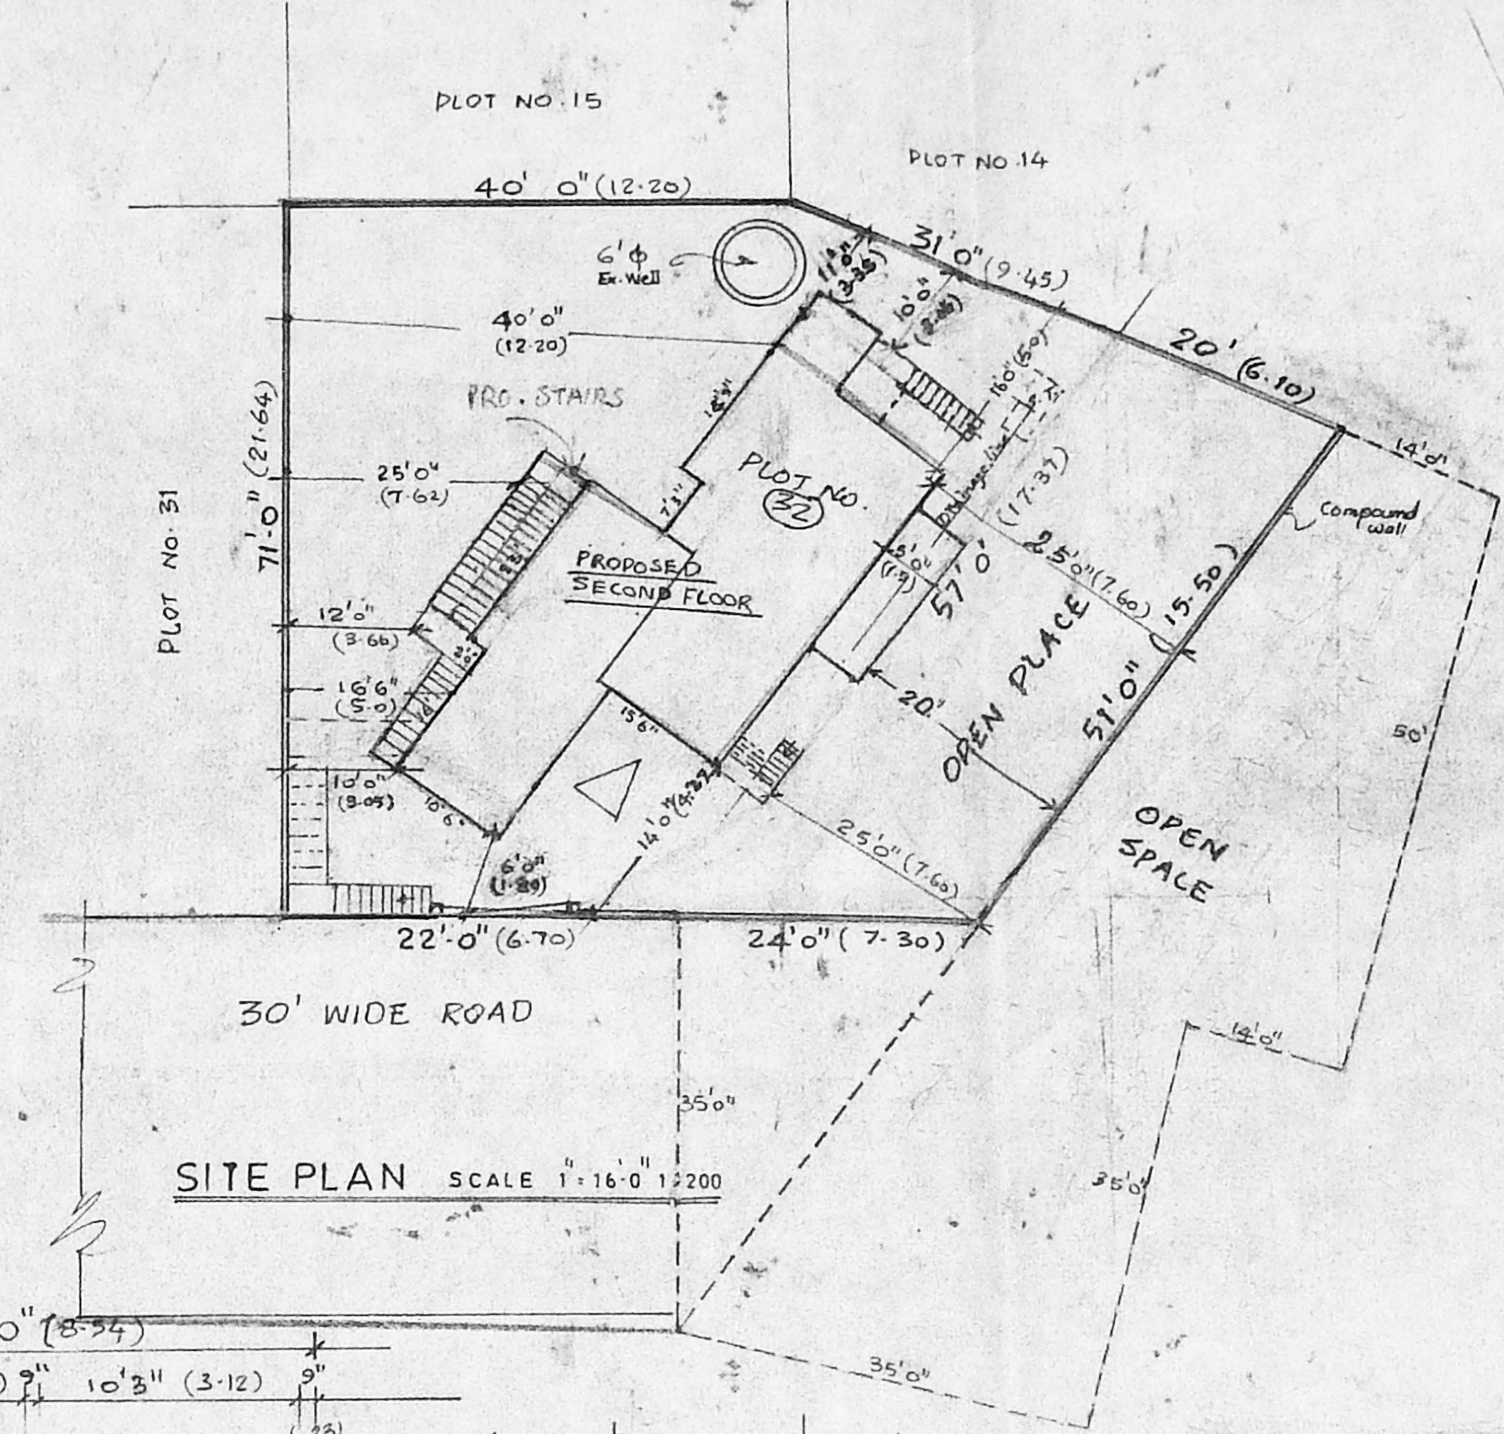

SITE PLAN SCALE 1"=16'-0" (1:2200)

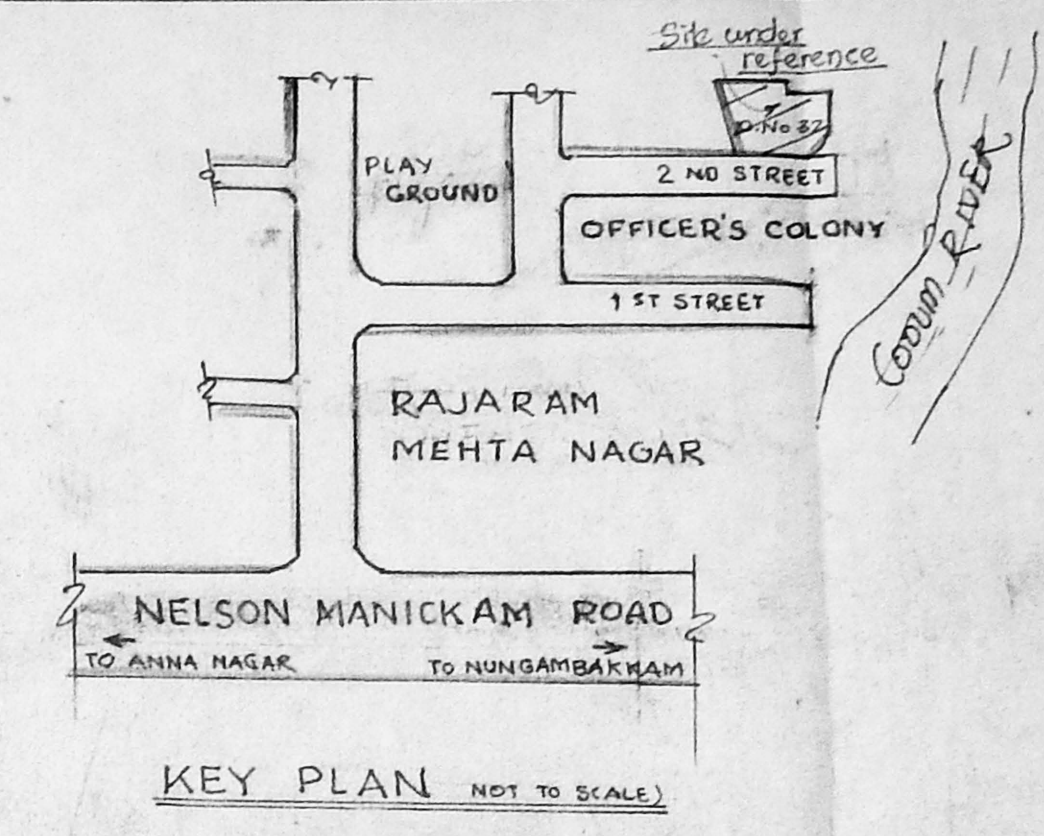

KEY PLAN (NOT TO SCALE)

AREA STATEMENT :

TOTAL PLOT EXTENT	4546.00 SFT.	423.0 SQ.M.
EXISTING GROUND FLOOR	1250.00	116.0
EXTG. FIRST FLOOR	1196.00	111.0
PROPOSED SECOND FLOOR	1176.00	109.0

PLOT COVERAGE 0.35%
F.S.I. 1.00

K. SUBRAMANYAM
R.A. NO: 296
CORPORATION OF MADRAS
K. Subramanyam
LICENSED SURVEYOR

SCHEDULE OF JOINERY :


D DOOR	3'3" x 7'0"	1.00 x 2.13
D ₁ "	3'0" x 7'0"	0.90 x 2.13
D ₂ "	2'6" x 6'6"	0.75 x 1.98
W WINDOW	6'0" x 4'6"	1.80 x 1.37
W ₁ "	4'0" x 4'0"	1.20 x 1.20
W ₂ "	2'0" x 4'0"	0.60 x 1.20
KW KITCHEN WINDOW	3'0" x 3'0"	0.90 x 0.90
V VENTILATOR	2'0" x 2'0"	0.60 x 0.60
V ₁ "	4'0" x 2'0"	1.20 x 0.60
J R.C.C. JALY	4'0" x 3'0"	1.20 x 0.90

COLOUR REFERENCE:
EXISTING [Symbol] PROPOSED [Symbol] ROAD [Symbol] BOUNDARY [Symbol]


PLAN SHOWING THE EXISTING GROUND & FIRST FLOOR AND PROPOSED CONSTRUCTION OF SECOND FLOOR AT DOOR NO. 32, PLOT NO. 32 SURVEY NO. 20 OFFICER'S COLONY 2ND CR STREET, MEHTA NAGAR, AMINJIKARAI MADRAS - 29. DIVISION NO. 73

(PREVIOUS APPROVED NO. BA 995/74) FOR P.J. RANI
SCALE: 1"=8'-0" (1:100)
DATE: 13-7-96


[Signature]
ARCHITECT & ENGINEER
LICENSED SURVEYOR CLASS I NO. 90
21, OFFICERS COLONY 2ND STREET,
MEHTA NAGAR, MADRAS 29.
OWNER: *[Signature]*

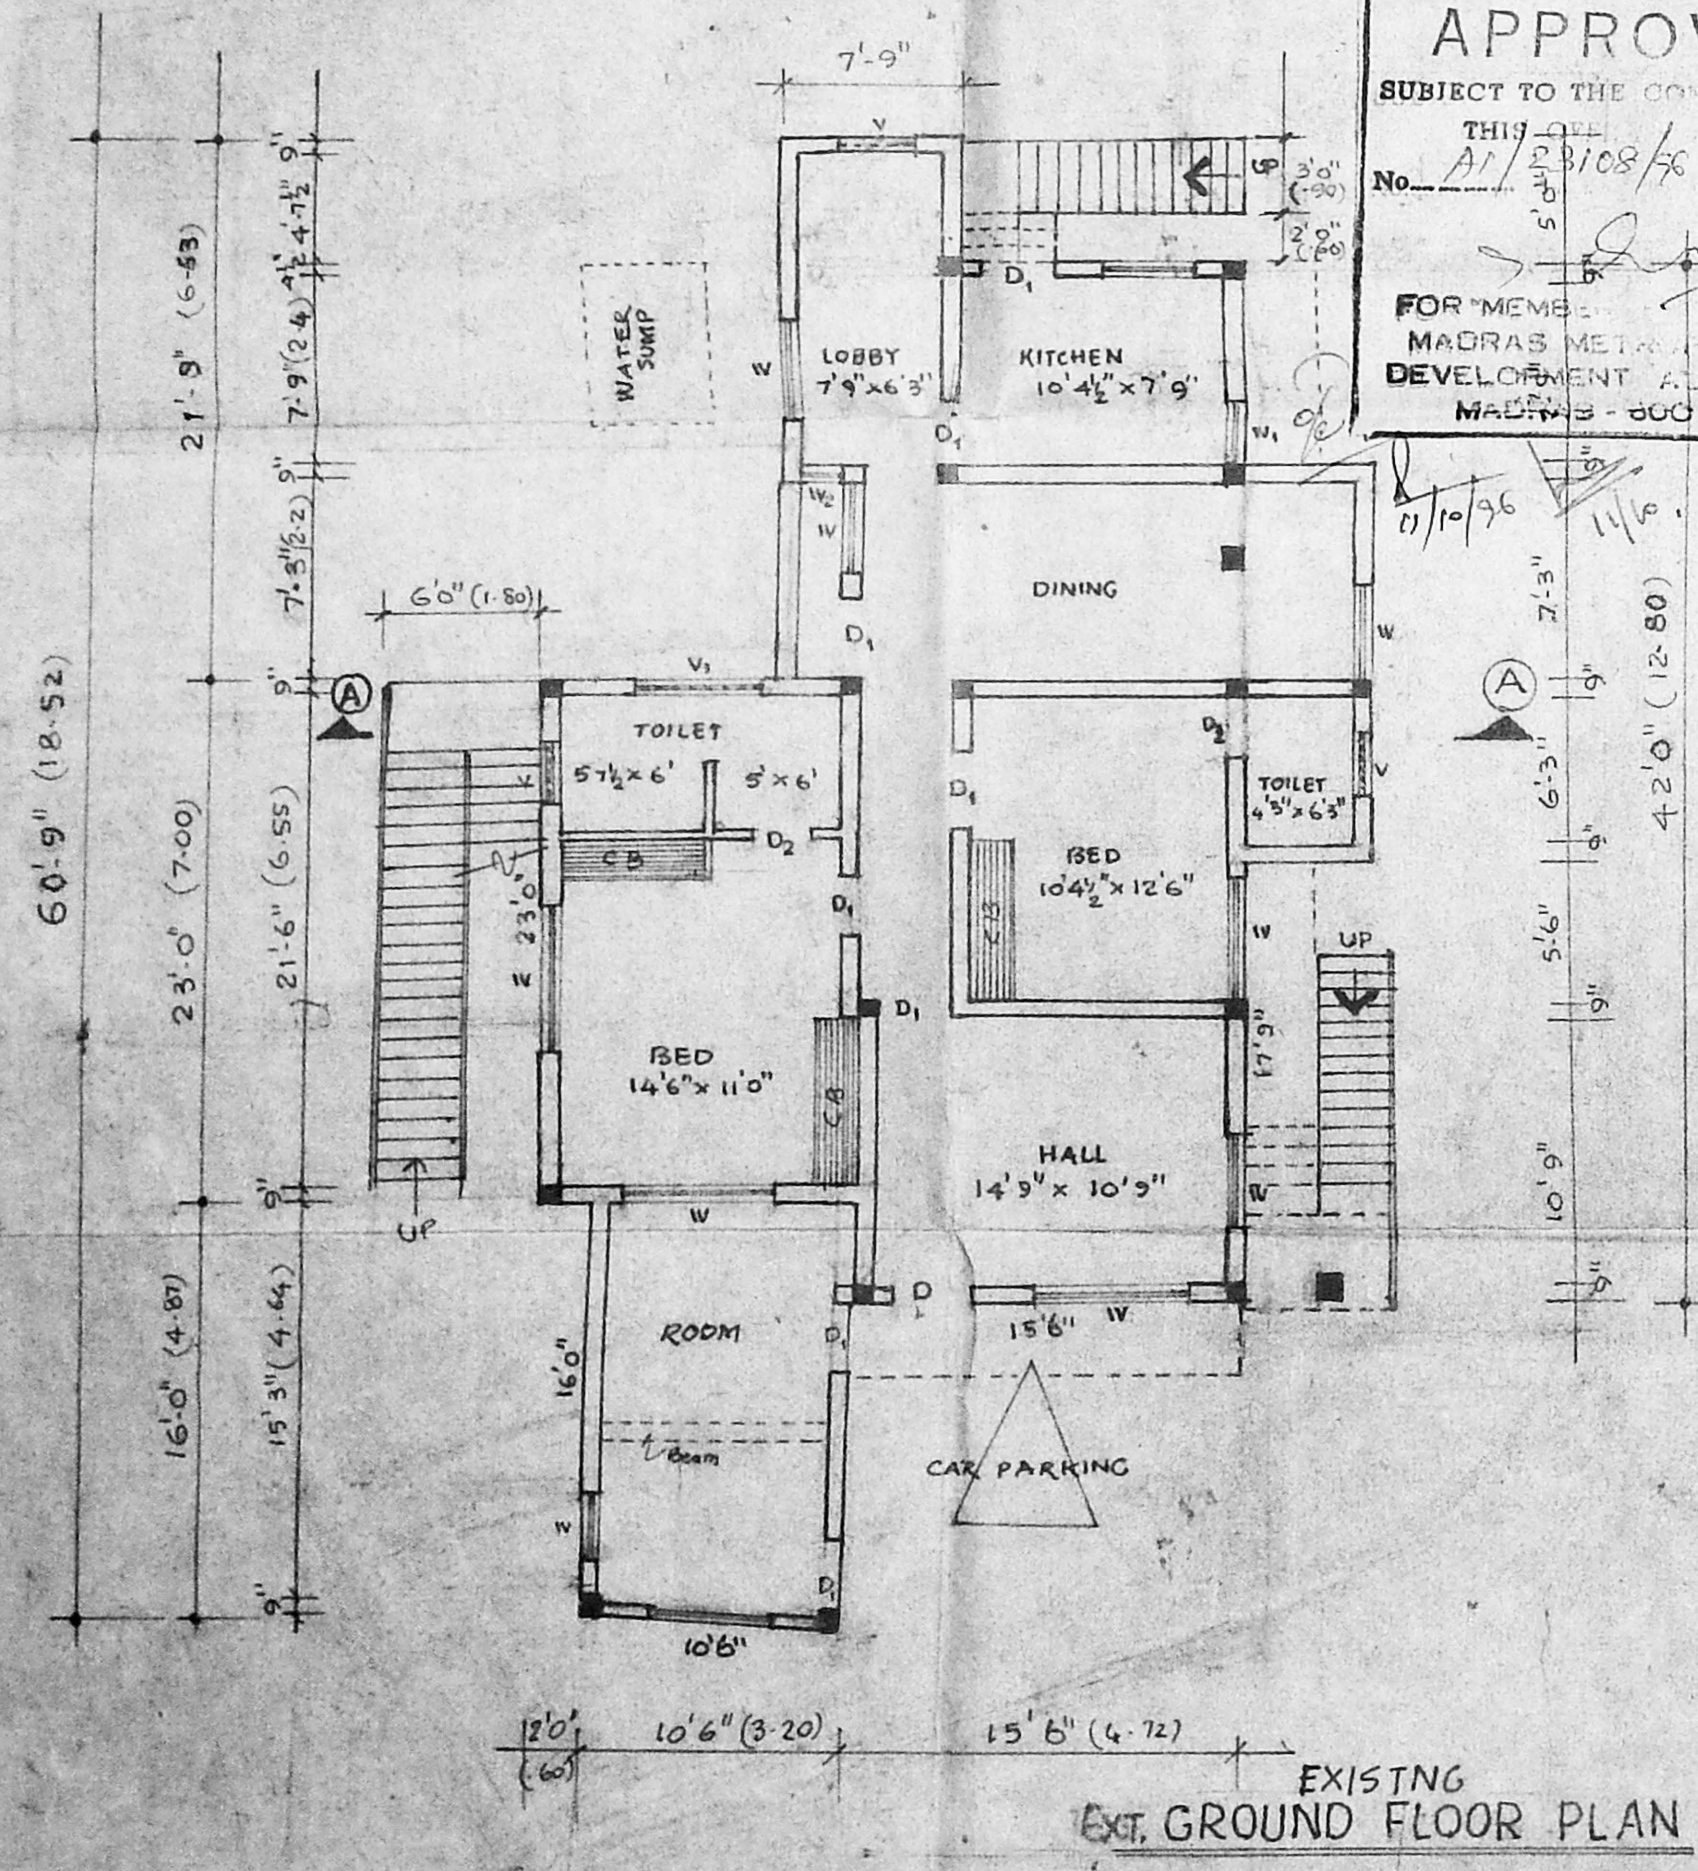


EXISTING EXT. GROUND FLOOR PLAN

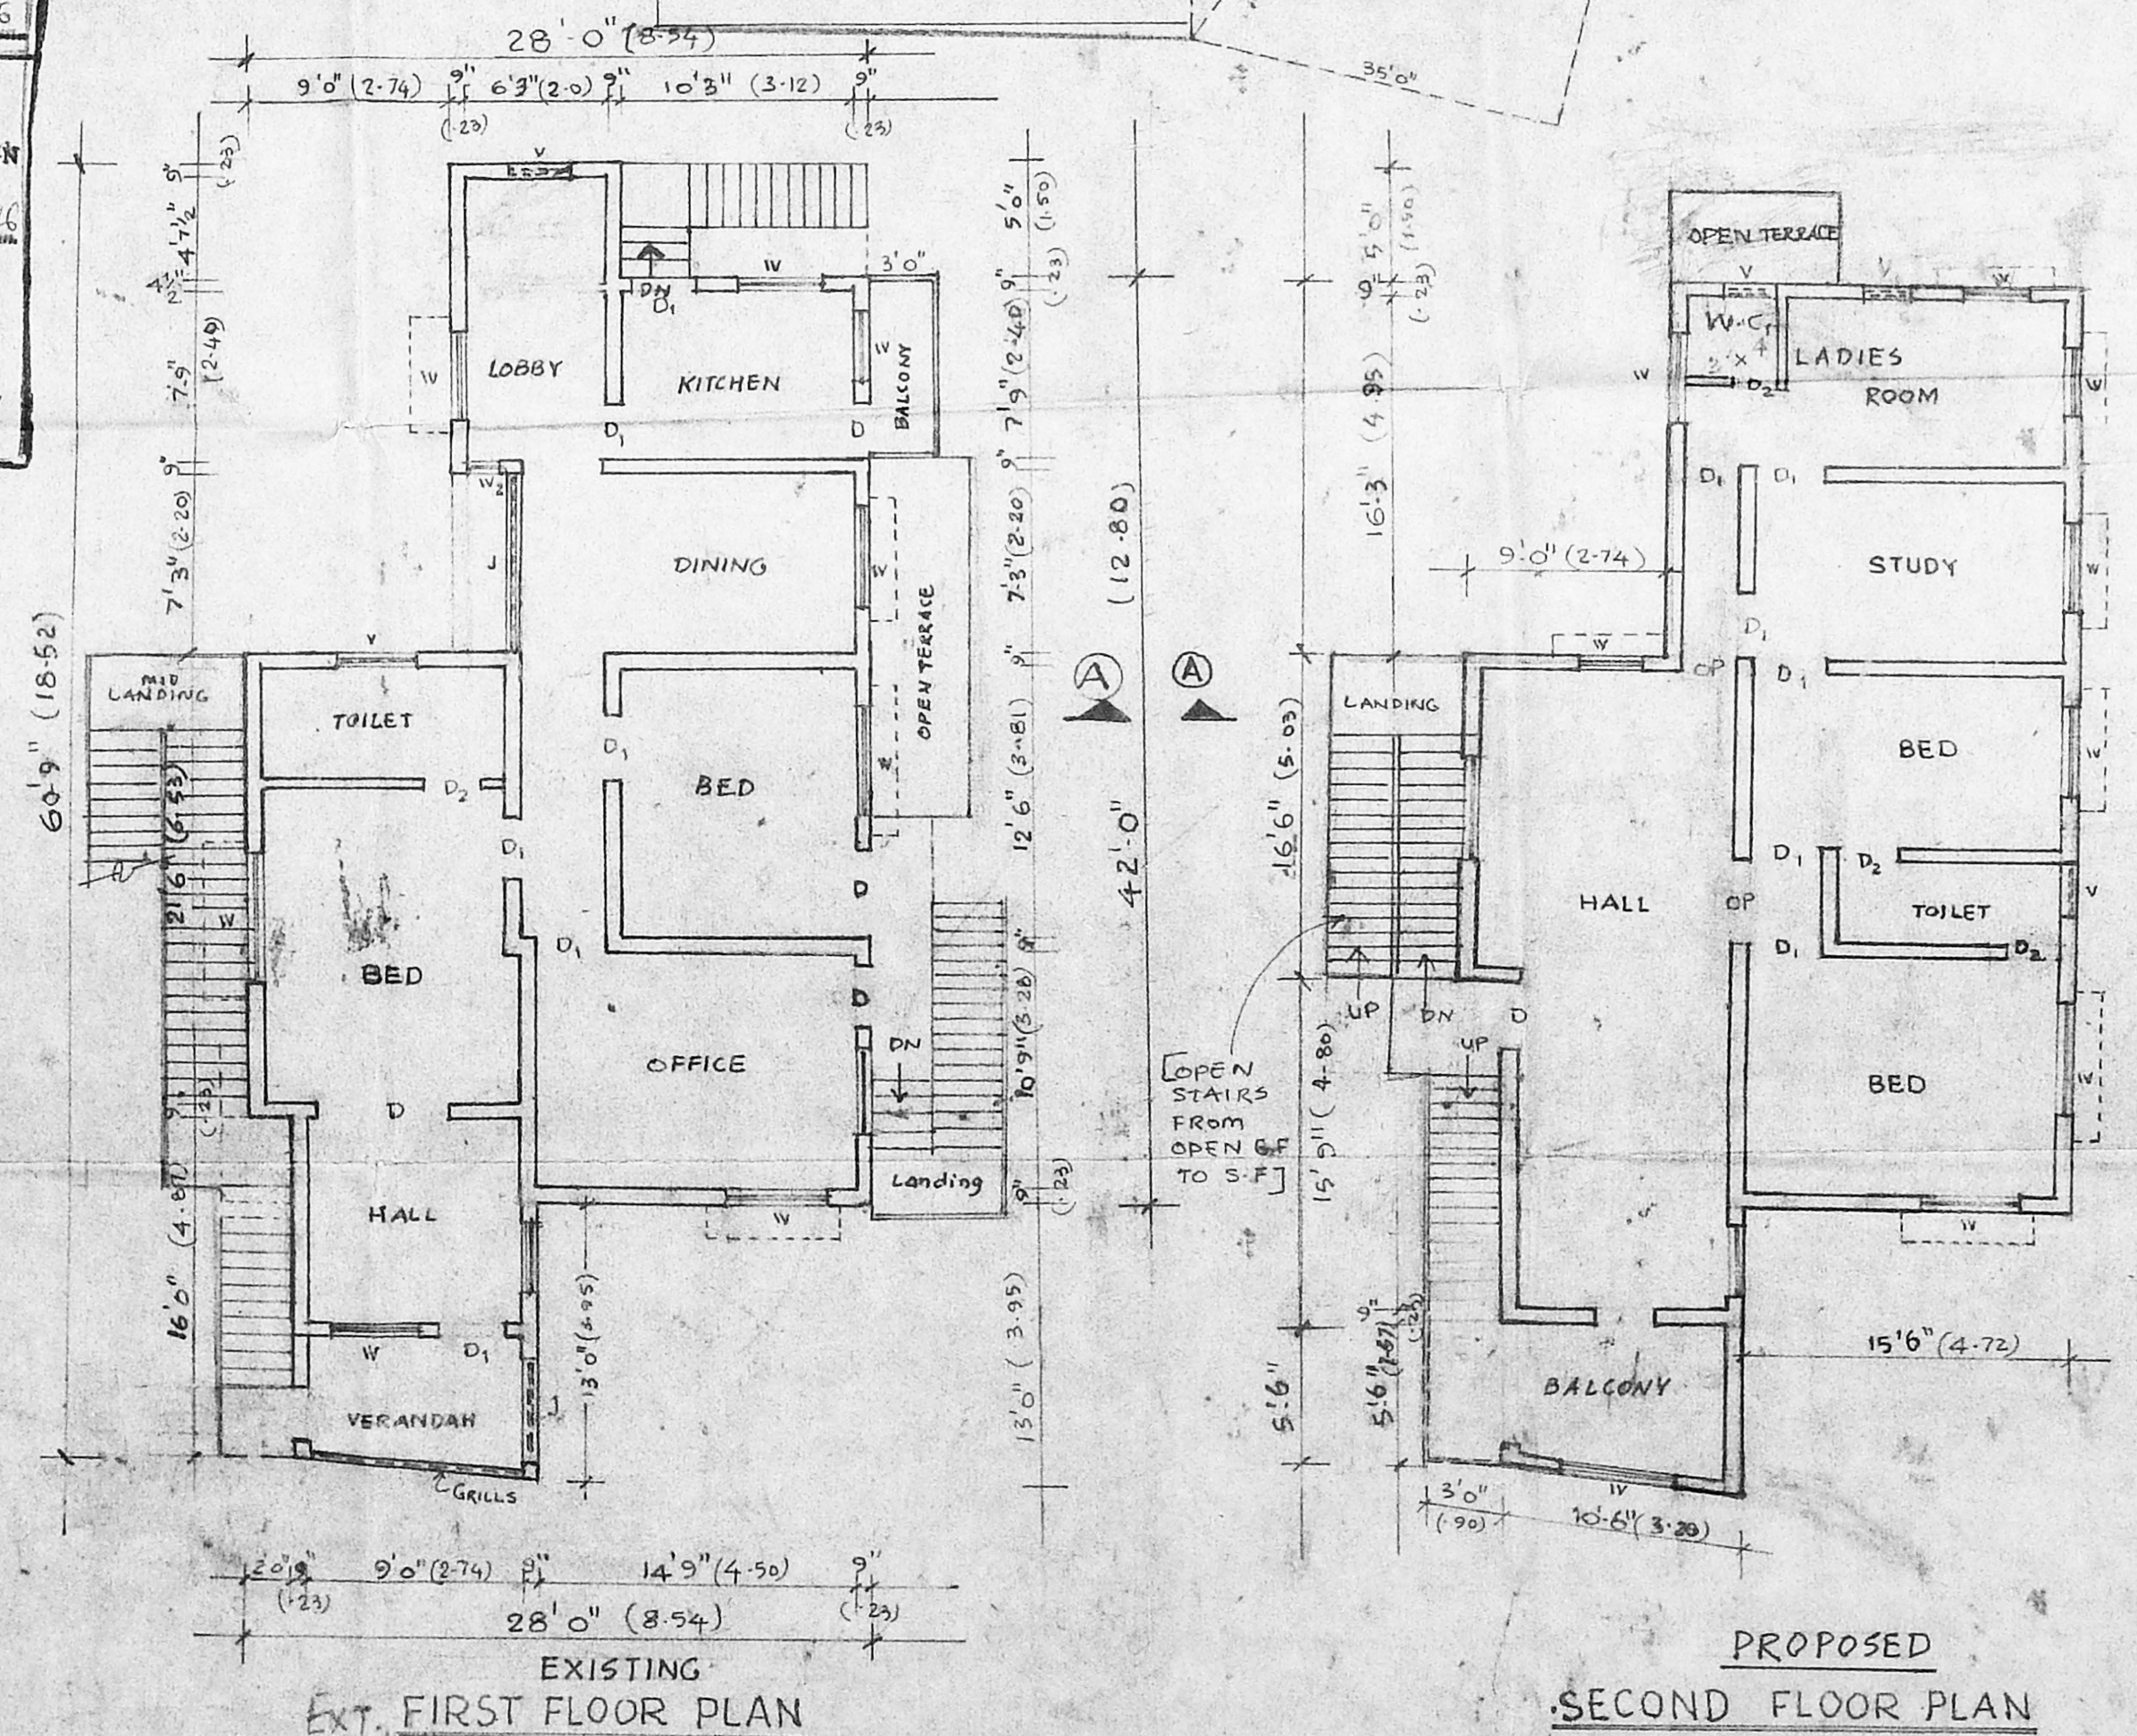

EXISTING EXT. FIRST FLOOR PLAN

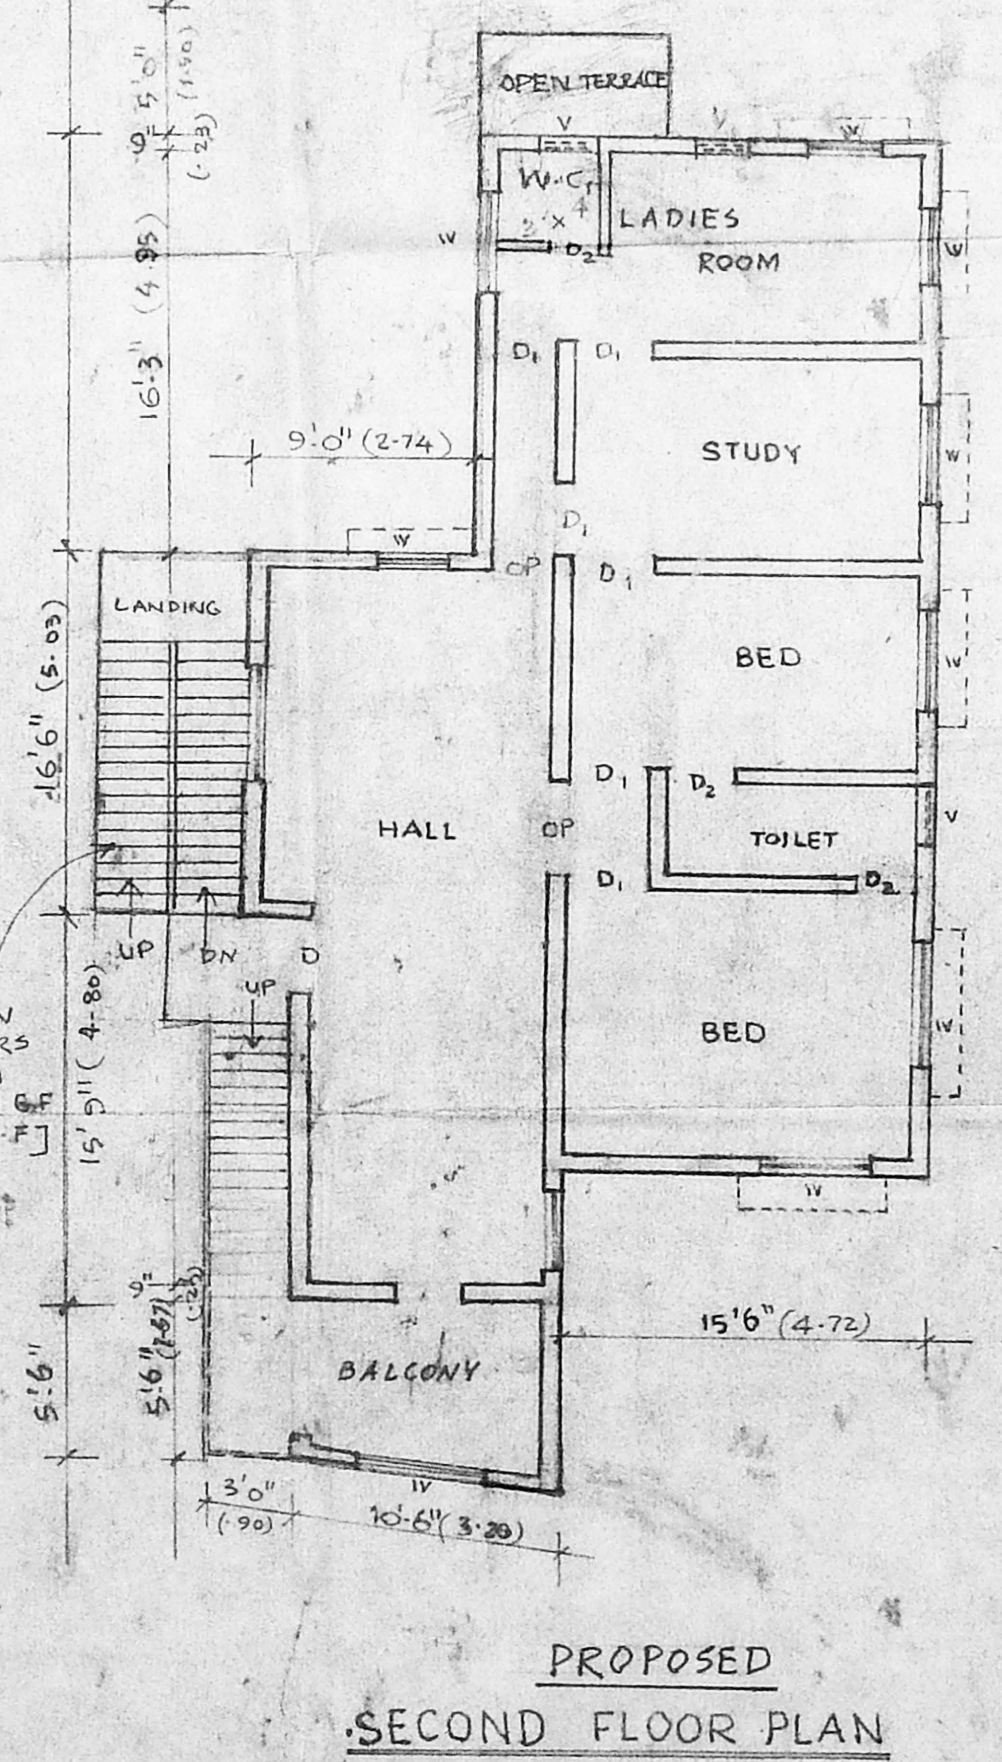

PROPOSED SECOND FLOOR PLAN

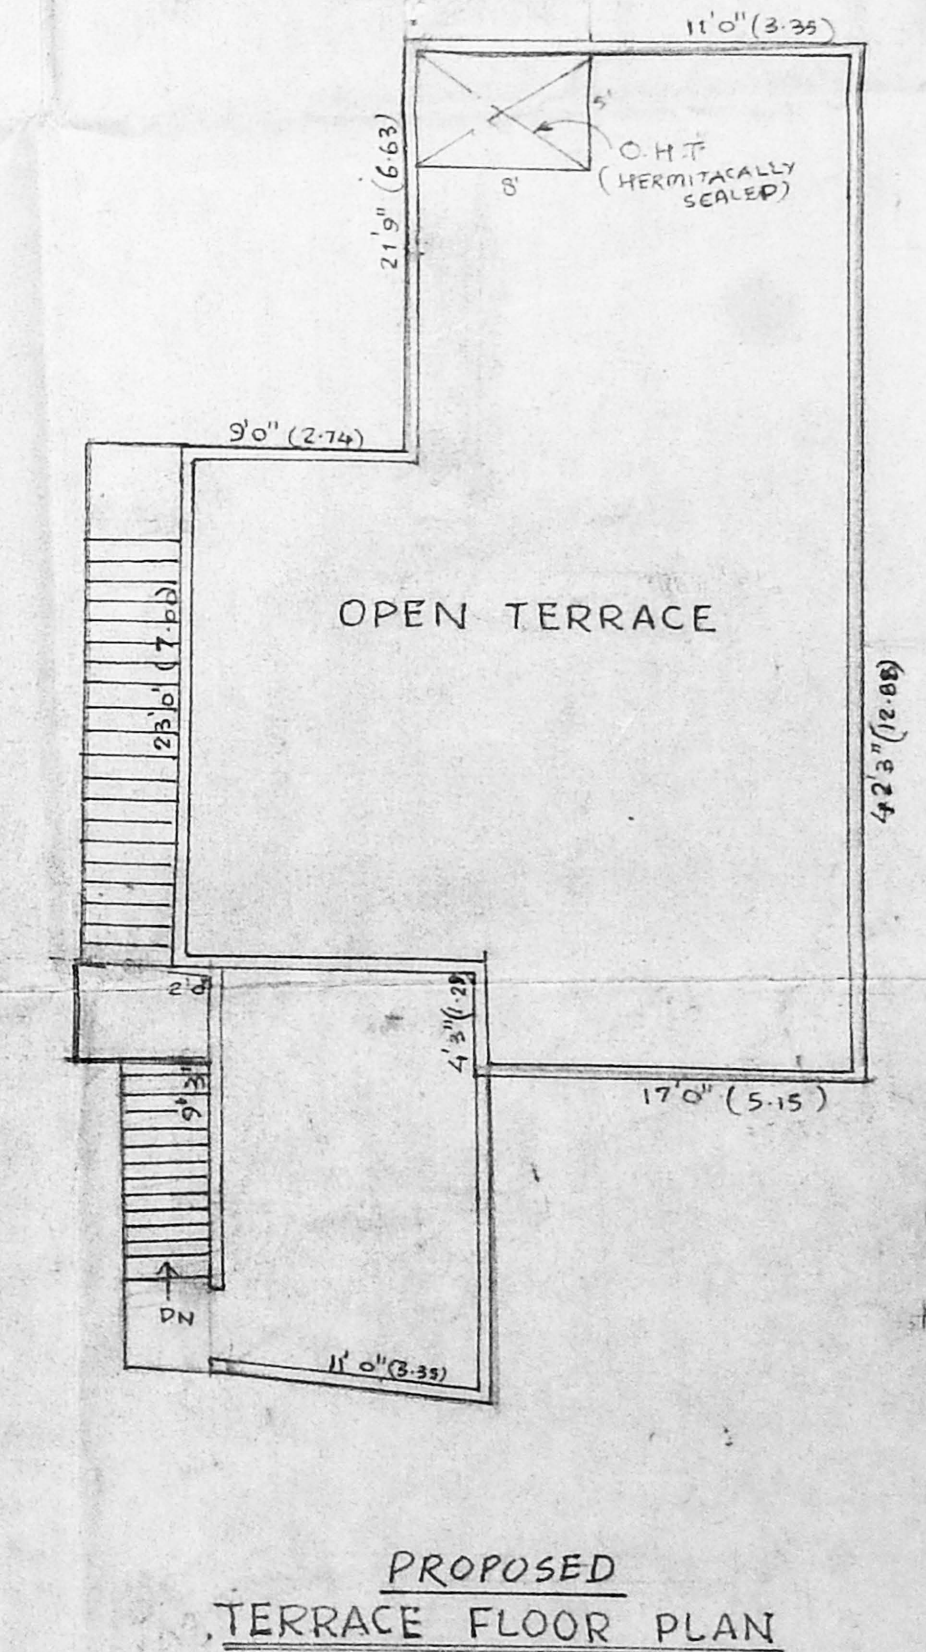

PROPOSED TERRACE FLOOR PLAN