



Revised plan.
 A. / 20934/96
 @
 24/7/96

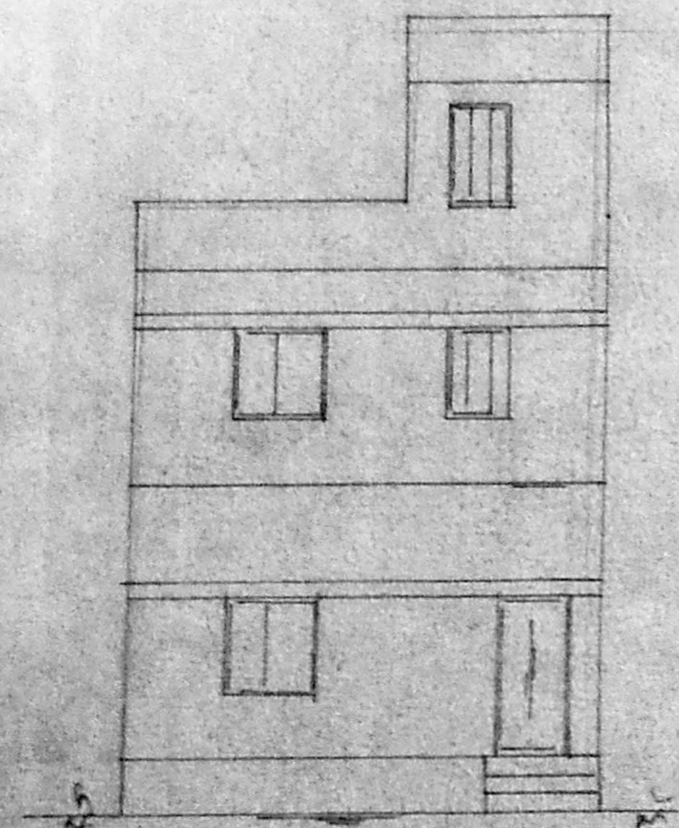


ELEVATION

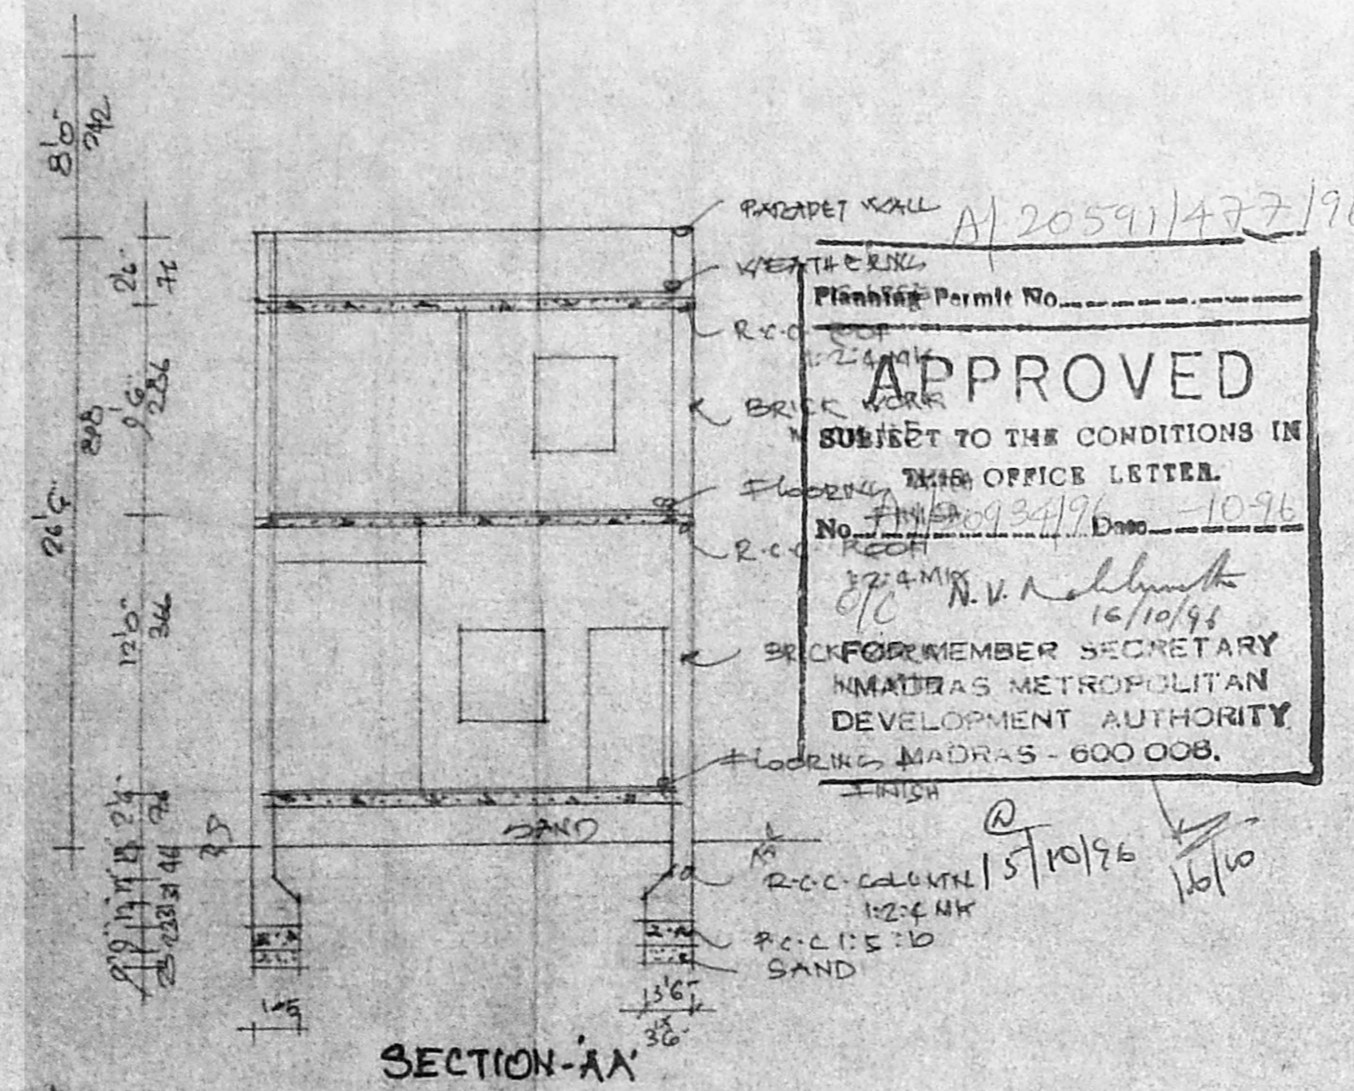


SECTION-AA

Parapet Wall
 Weather
 R.C.C. Column
 Brick Wall
 Floor
 R.C.C. Slab
 R.C.C. Column
 R.C.C. Slab
 Brick Wall
 Parapet Wall
 Sand
 R.C.C. Column
 R.C.C. Slab
 Sand


Plan No. A/20591/477/96
 Planning Permit No. APPROVED
 SUBJECT TO THE CONDITIONS IN THIS OFFICE LETTER.
 No. 10934/96 Date 16/10/96
 N. V. Nallathambi
 MEMBER SECRETARY
 MADRAS METROPOLITAN
 DEVELOPMENT AUTHORITY
 MADRAS - 600 008.

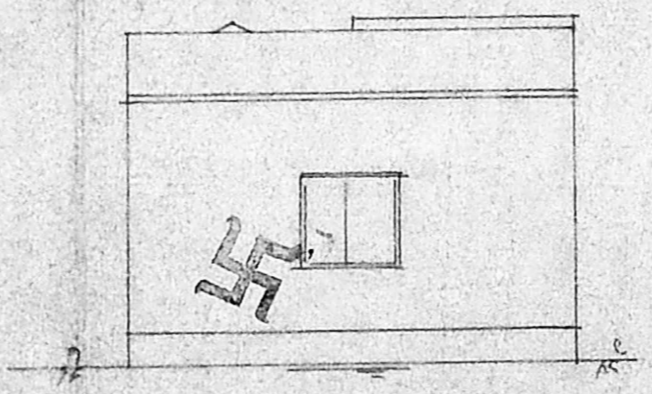


ELEVATION

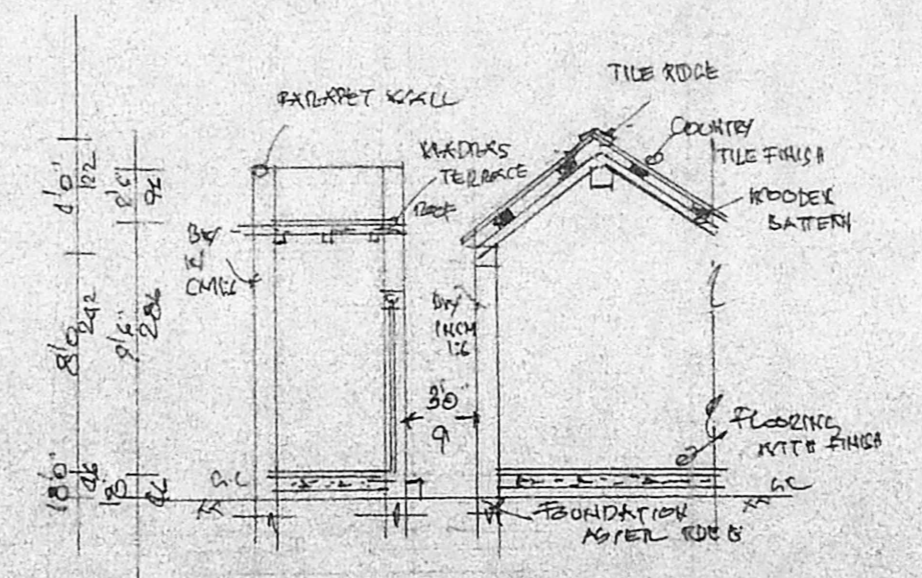


SECTION-BB

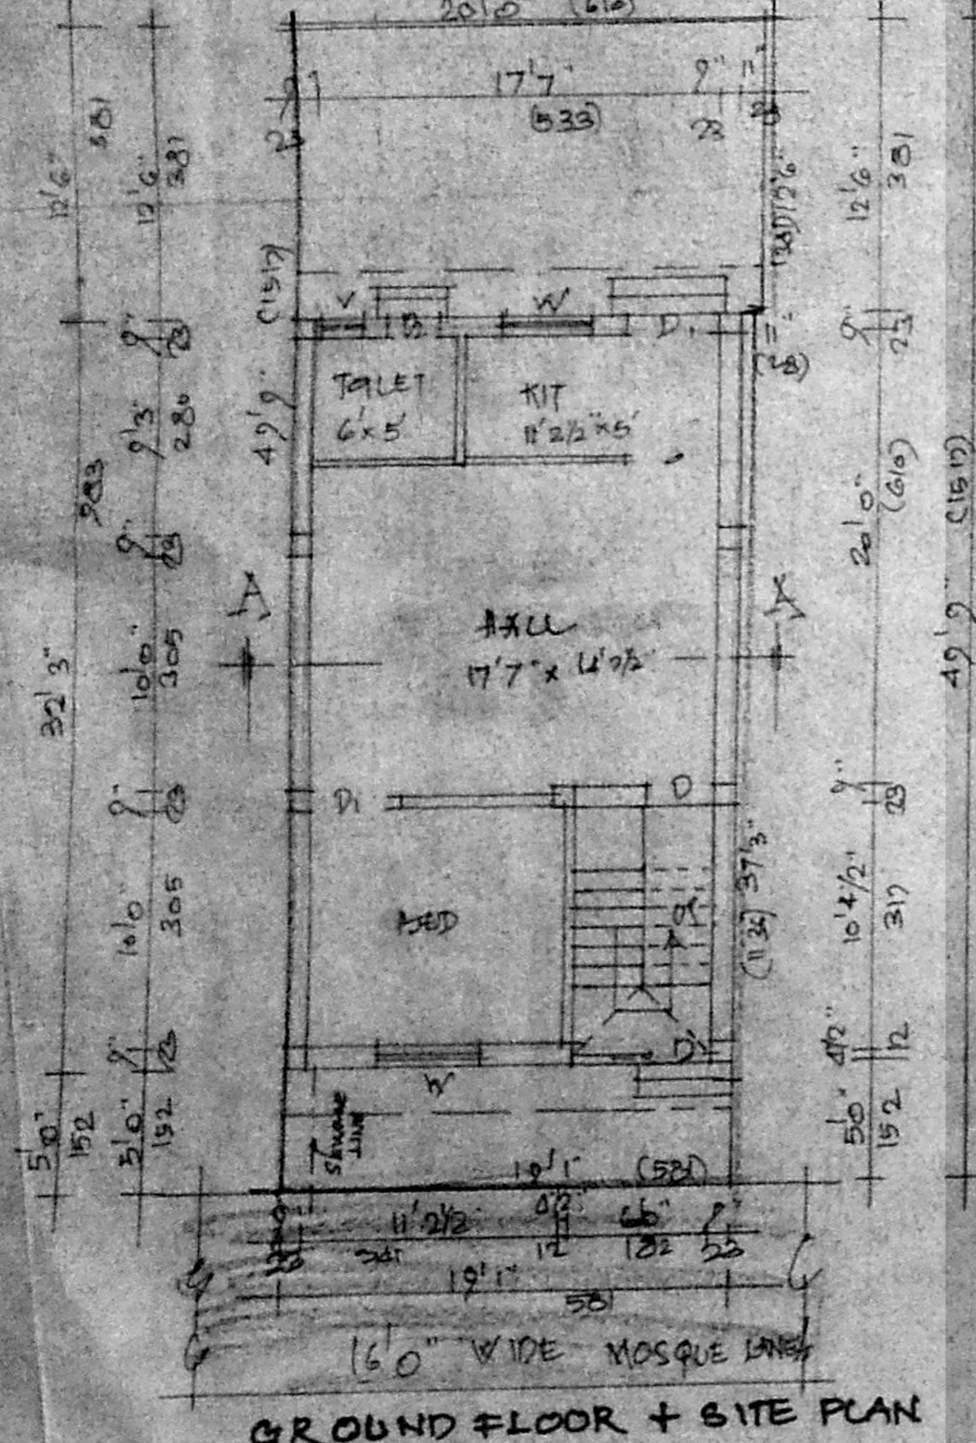


GROUND FLOOR + SITE PLAN

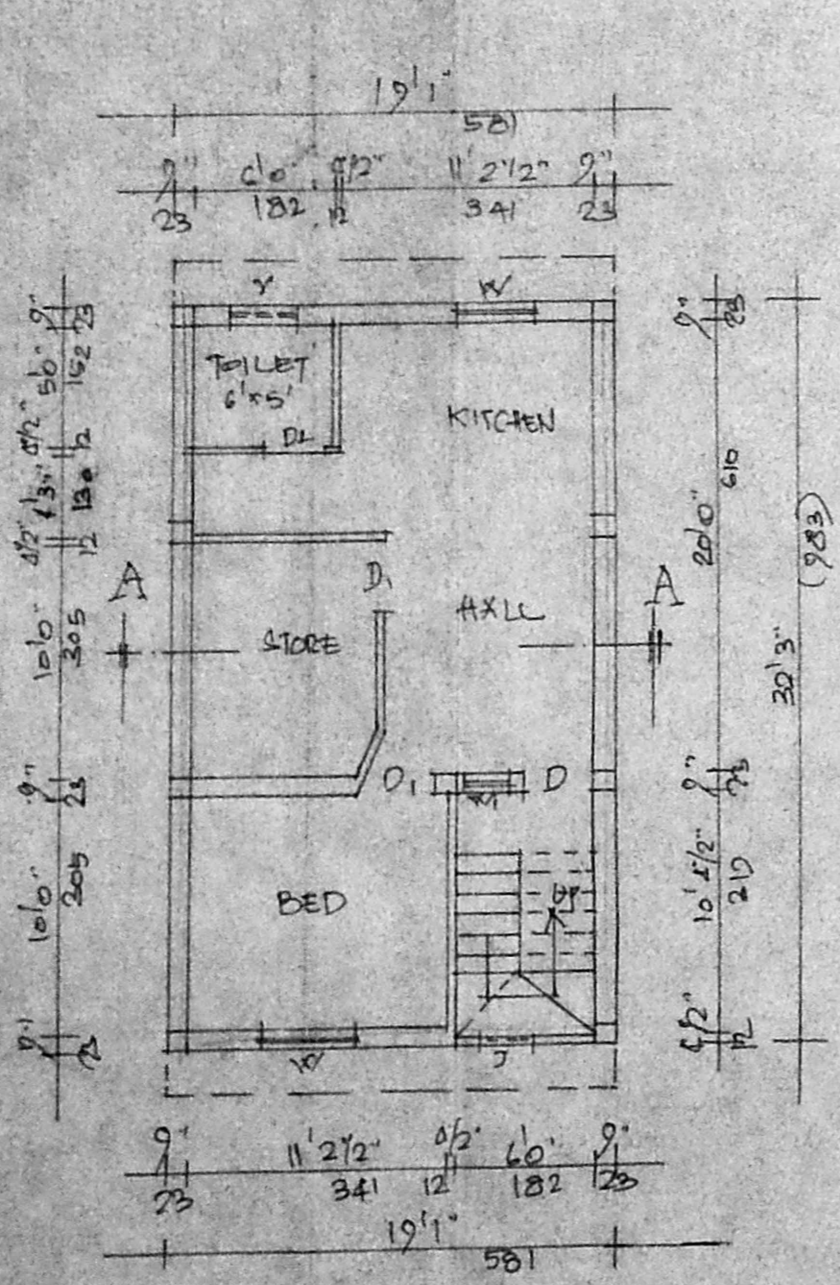


FIRST FLOOR PLAN

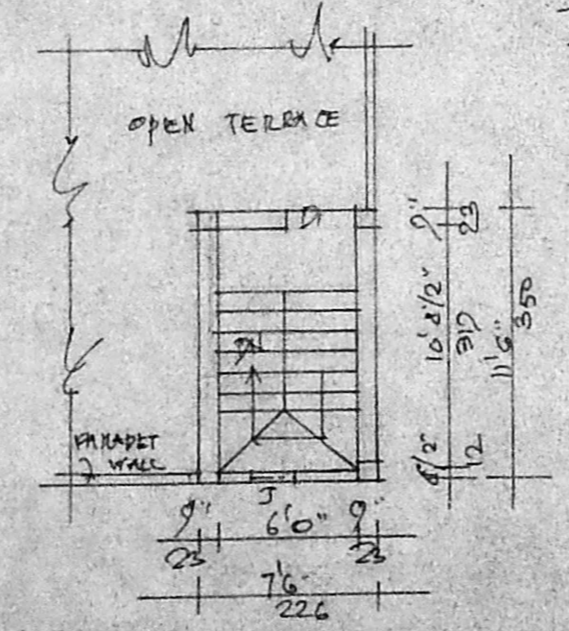

HEAD ROOM PLAN

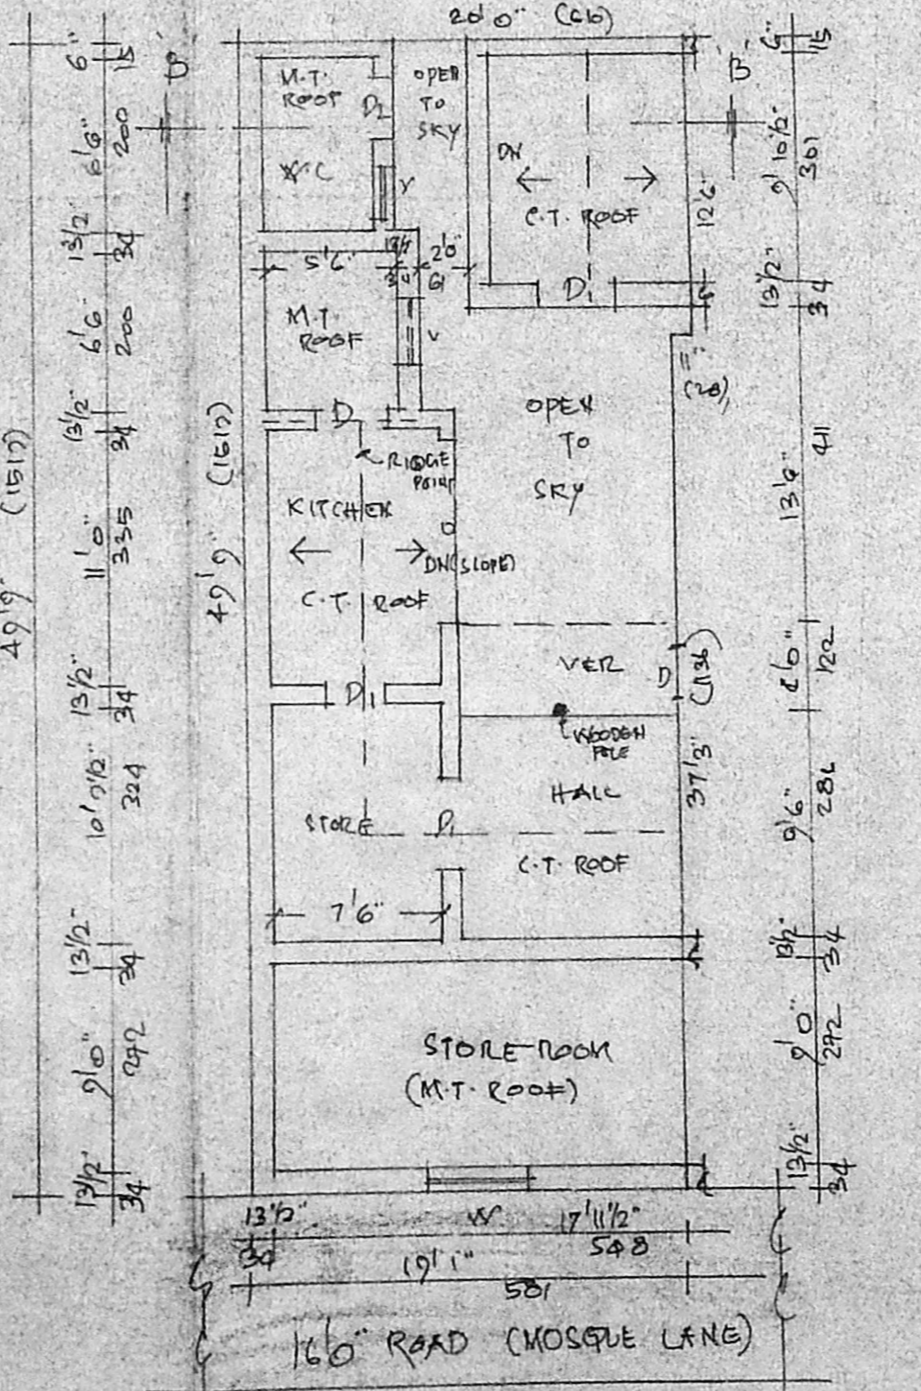

DEMOLITION PLAN + SITE PLAN

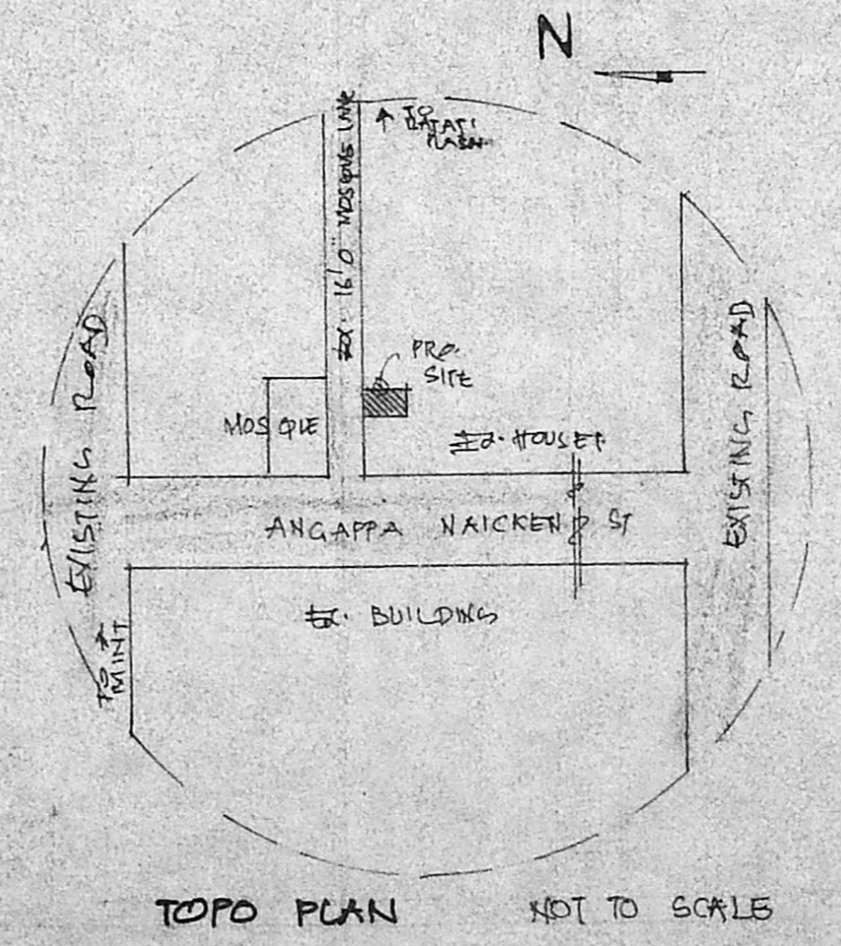

TOPO PLAN NOT TO SCALE

PLAN OF PROPOSED BUILDING AND PROPOSED DEMOLITIONS IN D.No 11/1, ANGAPPA NAICKEN ST, NEW R.S.No 364/1/PT, DIVISION No 27, ZONE No 2, CORPORATION OF MADRAS. SCALE: 1:100.

REFERENCE:

- D - Door - 3'3" x 6'6" (100x200)
- D1 - Door - 3'0" x 6'6" (91x200)
- D2 - Door - 2'6" x 6'6" (78x200)
- W - Window - 4'0" x 4'0" (122x122)
- V - Ventilator - 2'6" x 2'0" (78x60)
- STAIR - RISE - 17cms TREAD - 23cms

C.T. ROOF: COUNTRY TILE ROOF
 M.T. ROOF: MADRAS TERRACE ROOF

AREA DETAILS	SQFT	SQM
PLOT AREA	960.0	89.30
PROPOSAL:		
PRO. G.F. AREA	615.4	57.24
PRO. # F. AREA	615.4	57.24
PRO. HEAD ROOM AREA	86.25	8.02
PLOT COVERAGE	64%	
F.S.I.	1.28	

DEMOLITIONS:

- MADRAS TILE ROOF AREA: 321.0 29.85
- COUNTRY TILE ROOF AREA: 465.0 43.21

COLOUR: PROPOSED [Symbol] ROADS [Symbol]
 EX. TO REMOVE [Symbol] BOUNDARY [Symbol]

I. SIVAJOTHI, D.C.E., (AMIE)
 Consulting Engineer and Licensed Surveyor,
 LICENSED CORROZYVE FOR MADRAS AND
 RES- 2/1034, MOUSTAFI VEST,
 J.J. NAGAR, MADRAS-600 050

Relaxantulla
 OWNER/POWER AGENT