





ELEVATION

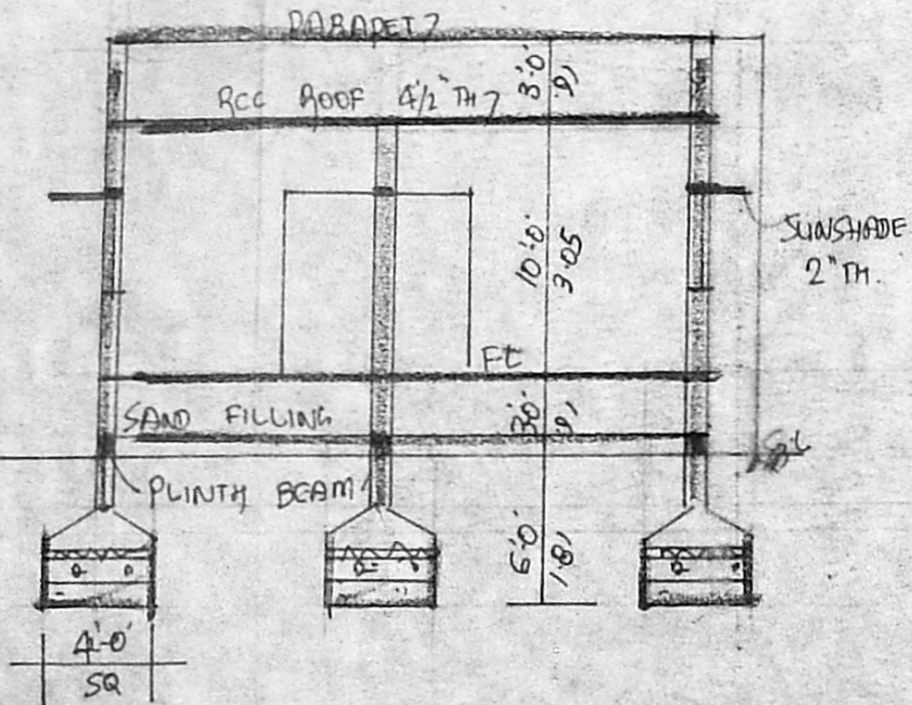

SECTION-AA

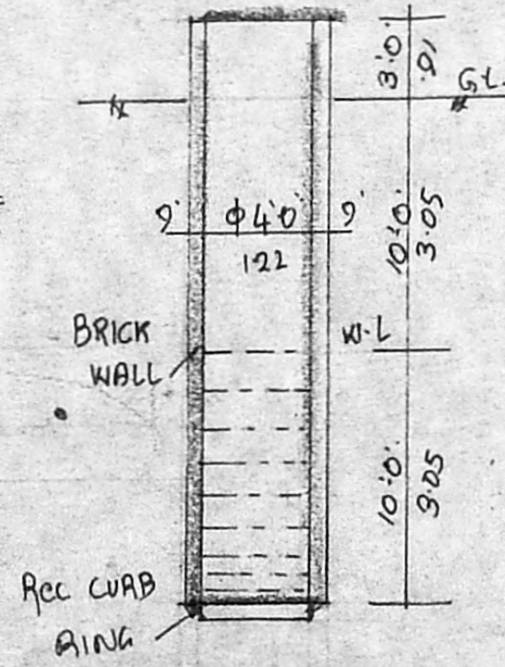

SECTION OF WELL

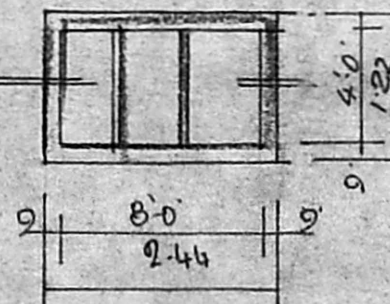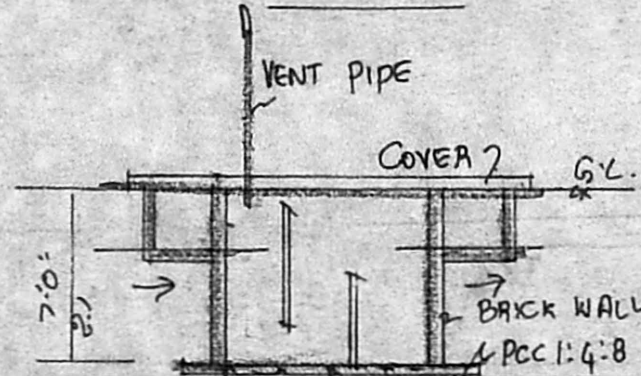


DETAILS OF SEPTIC TANK

LAND: 2337.5 SFT
 GR. PA: 868 SFT
 HEAD ROOM PA: 83 SFT
 COVERAGE: 38 %
 FSI: 0.40

SPECIFICATIONS:

FOUNDATION: RCC COLUMN 9" x 9" 6'-0" DEEP WITH SUITABLE REIN-FORCEMENTS. SUPERSTRUCTURE: B.W. WITH C.M 1:6. ROOFING: RCC ROOF SLAB 4 1/2" TH. AS PER MDSS. FLOORING: BJC WITH L.M 1:2:5, 4" TH. FINISHED WITH MOSAIC. ALL WOOD WORK OF BEST SEASONED C.WOOD.

COL. REF:

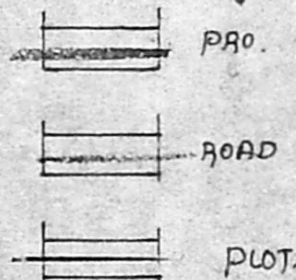

PLAN SHOWING THE PROPOSED RESIDENTIAL BUILDING AT PLOT No. 1. S.No. 160/3A&3B 19, NADUKUTHAGAI VILLAGE,


THIRUNINRAVUR. RAMADOSS PURAM SCALE 1" = 8'-0" 1cm = 1m.

NAME OF OWNER: Sri. S. Sukumar.


JOINERY

D: DOOR 3'-6" x 7'-0" 1.05 x 2.1 m.
 D1: DOOR 3'-0" x 7'-0" .91 x 2.1 m.
 D2: DOOR 2'-6" x 6'-0" .75 x 1.81 m.
 W: WINDOW 4'-6" x 5'-6" 1.35 x 1.68 m.
 W1: WINDOW 3'-0" x 4'-6" .91 x 1.35 m.
 V: VENTILATOR 2'-0" x 3'-0" .61 x .91


Planning Permit No. A/23905/490/96
APPROVED
 SUBJECT TO THE CONDITIONS IN THIS OFFICE LETTER.
 No. A/23488/96 Date 09/10/96
 FOR MEMBER SECRETARY
 MADRAS METROPOLITAN
 DEVELOPMENT AUTHORITY
 MADRAS - 600 008.

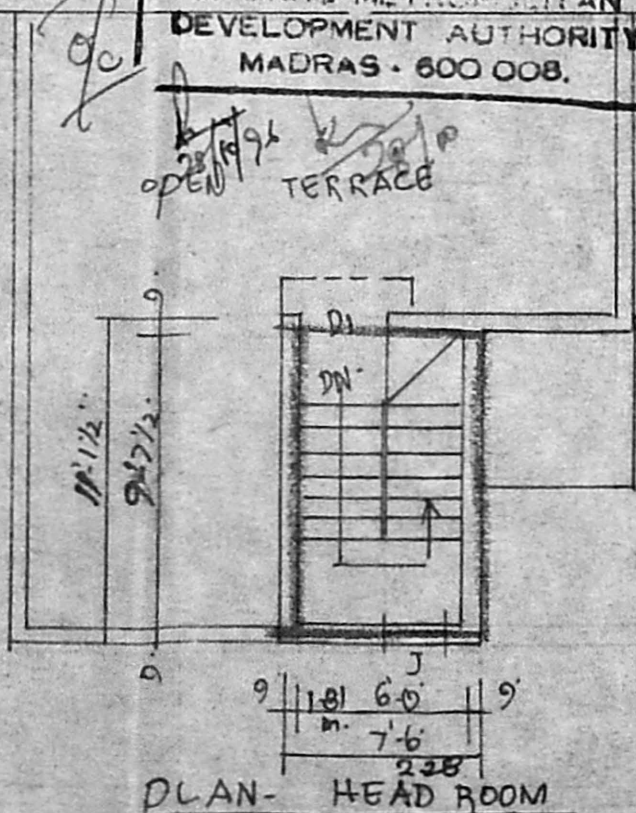

PLAN- HEAD ROOM

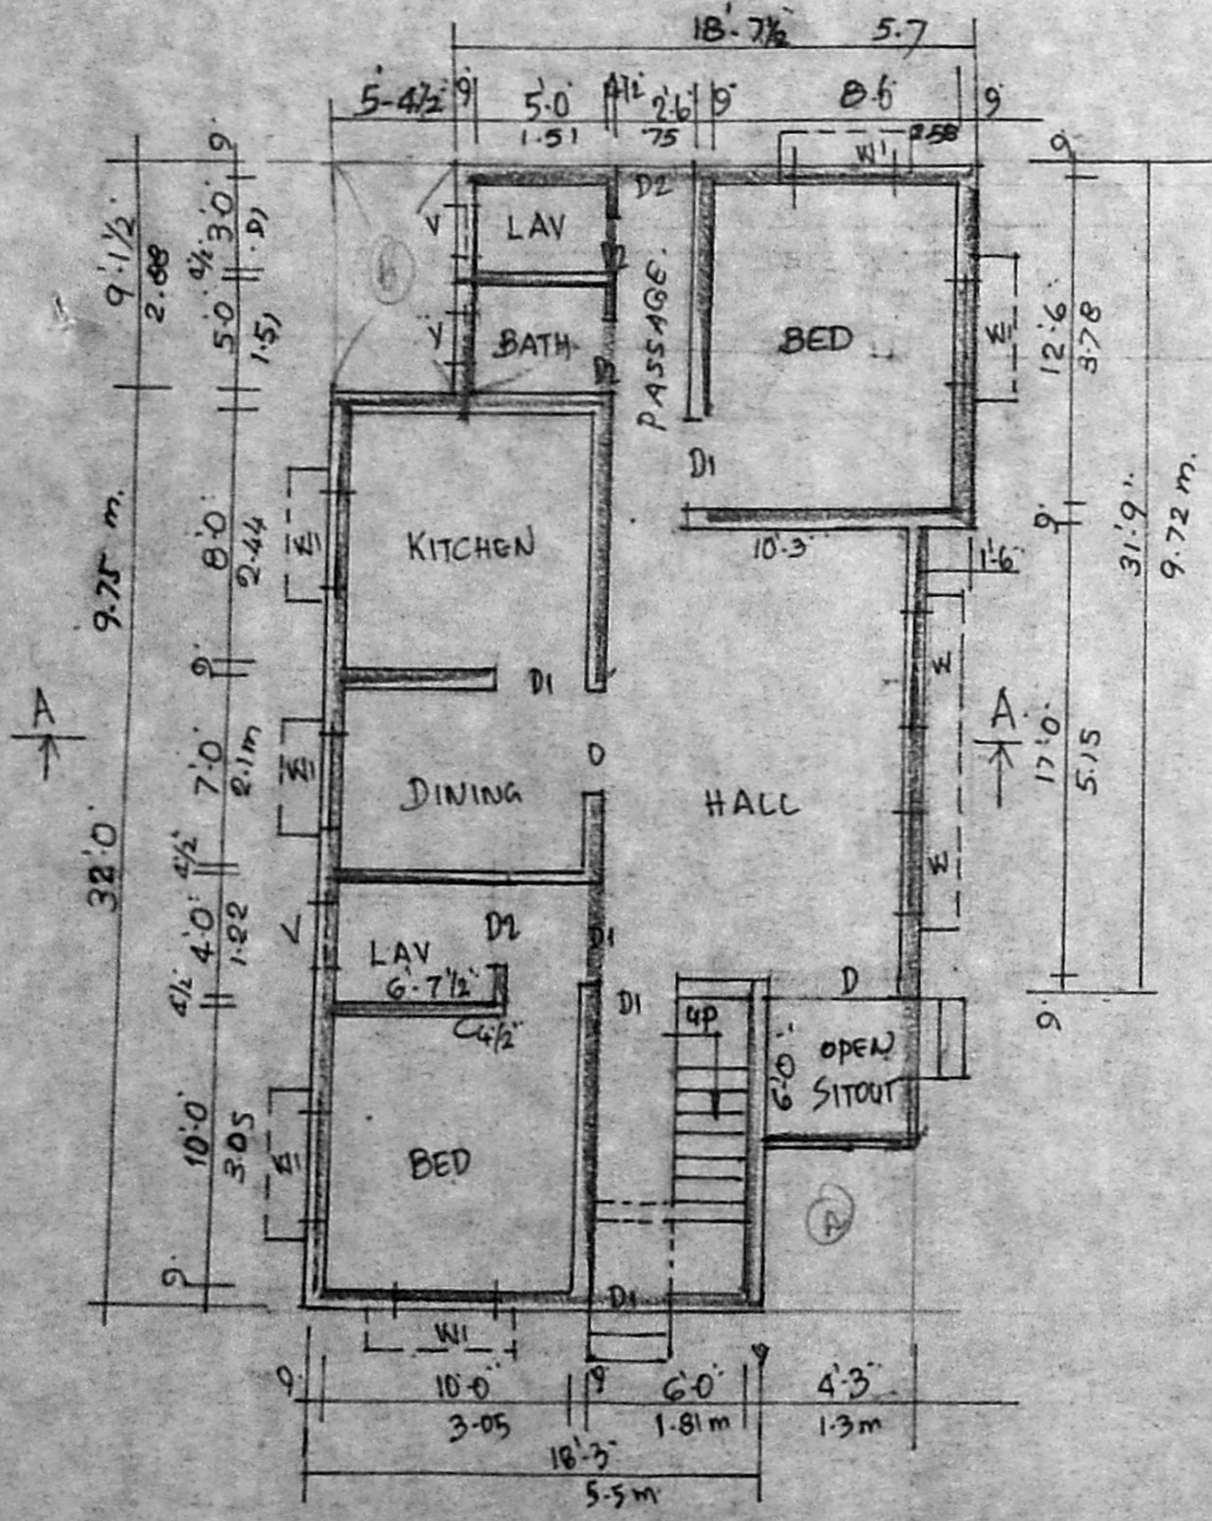


GROUND FLOOR PLAN

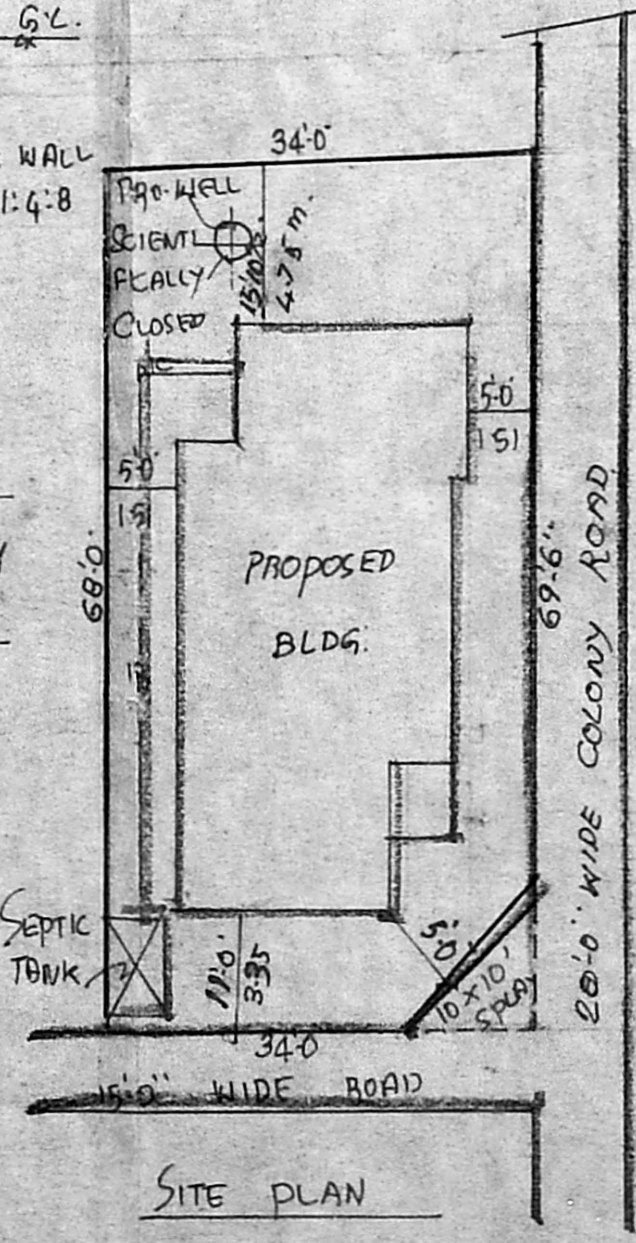

SITE PLAN

SCALE 1" = 16'-0"

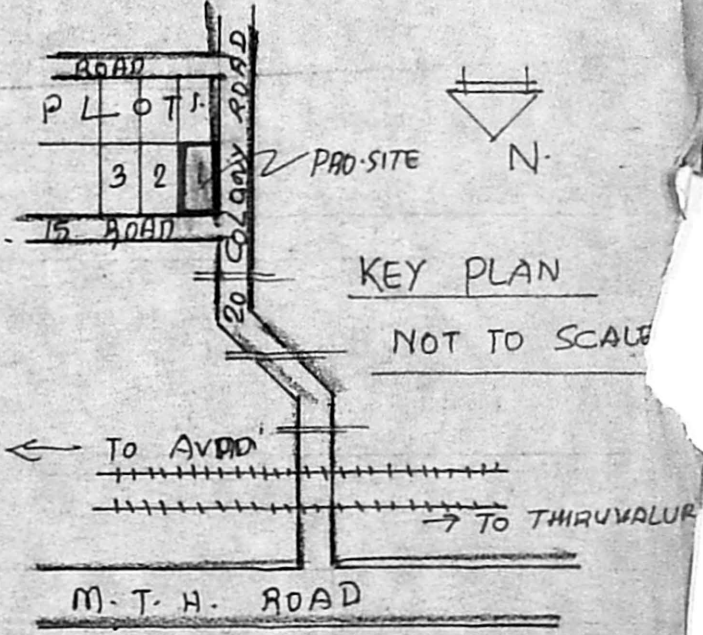

KEY PLAN

NOT TO SCALE

OWNER

O. TIRUMAL RAO, LCE,
 Consulting Civil Engineer,
 Class I. Licensed Surveyor No. 282.
 CORPORATION OF MADRAS
 ENGINEER
 Office & Residence, P. 171, Anna Nagar East
 MADRAS 600 102