




A/23937/522/96
 Planning Permit No. **APPROVED**
 SUBJECT TO THE CONDITIONS IN THIS OFFICE LETTER.
 No. A/23937/522/96
 FOR MEMBER SECRETARY
 MADRAS METROPOLITAN
 DEVELOPMENT AUTHORITY
 MADRAS - 600 008.
 15/11/86

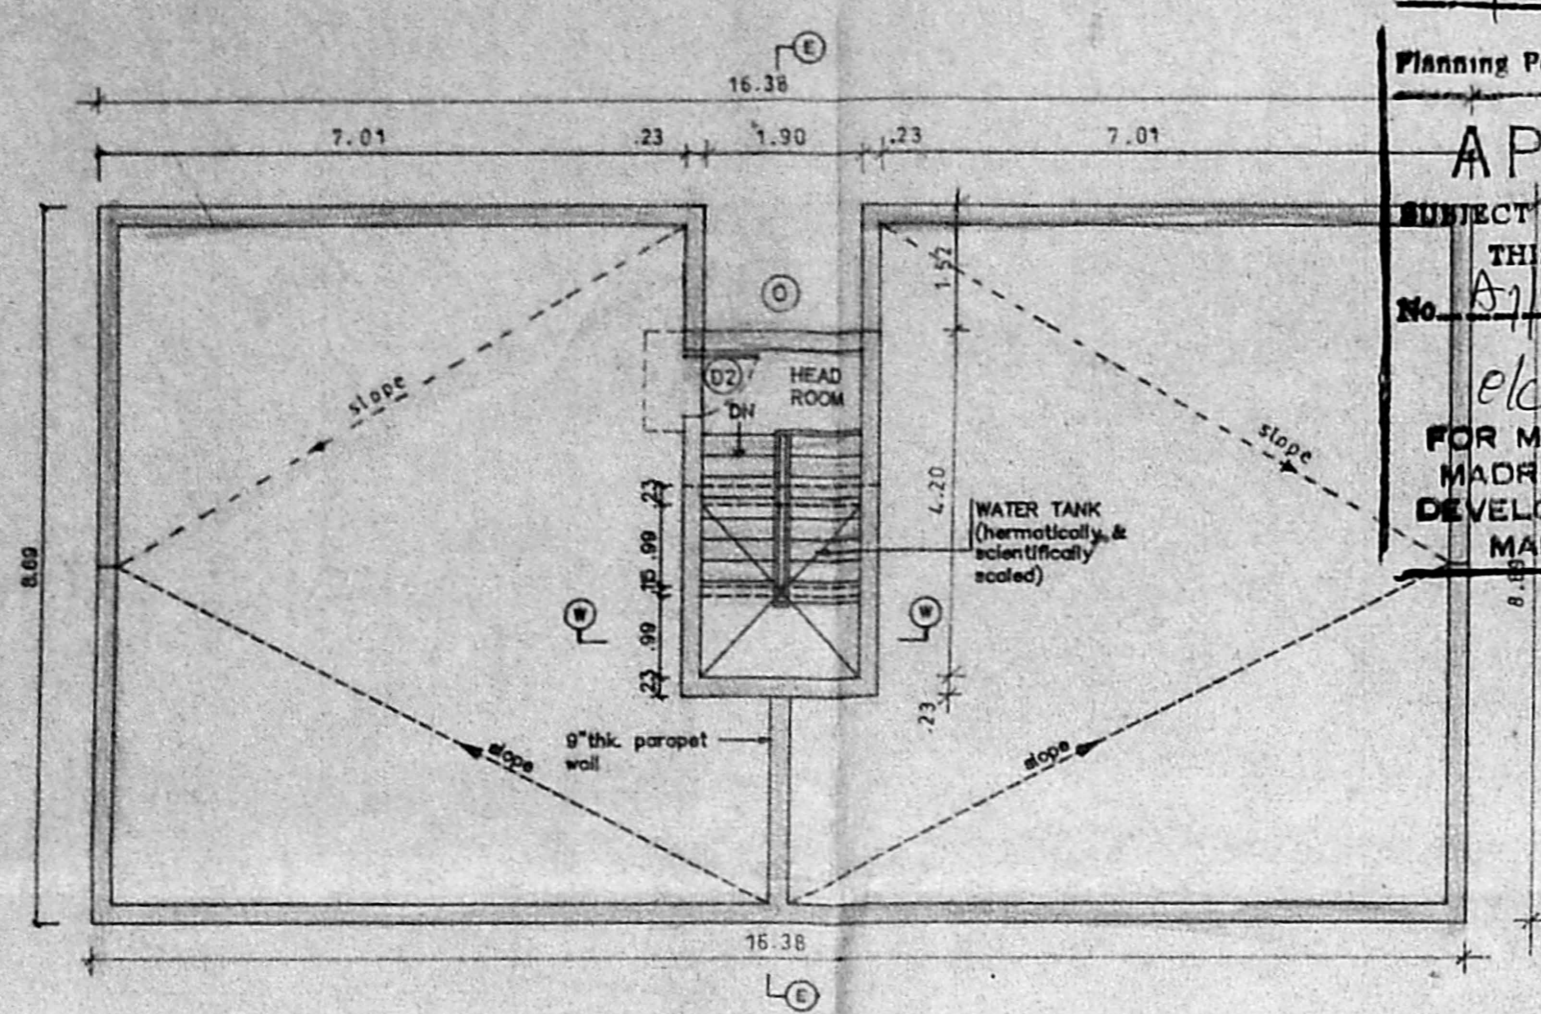


TERRACE FLOOR PLAN

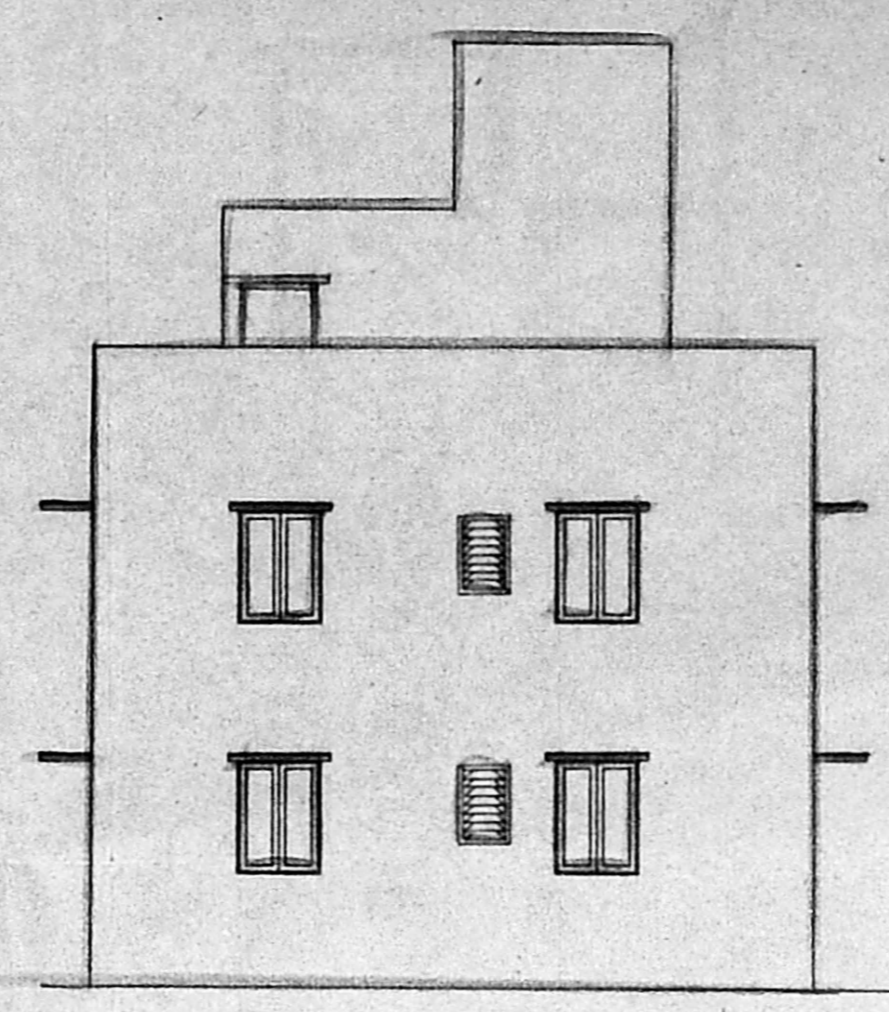


FRONT ELEVATION

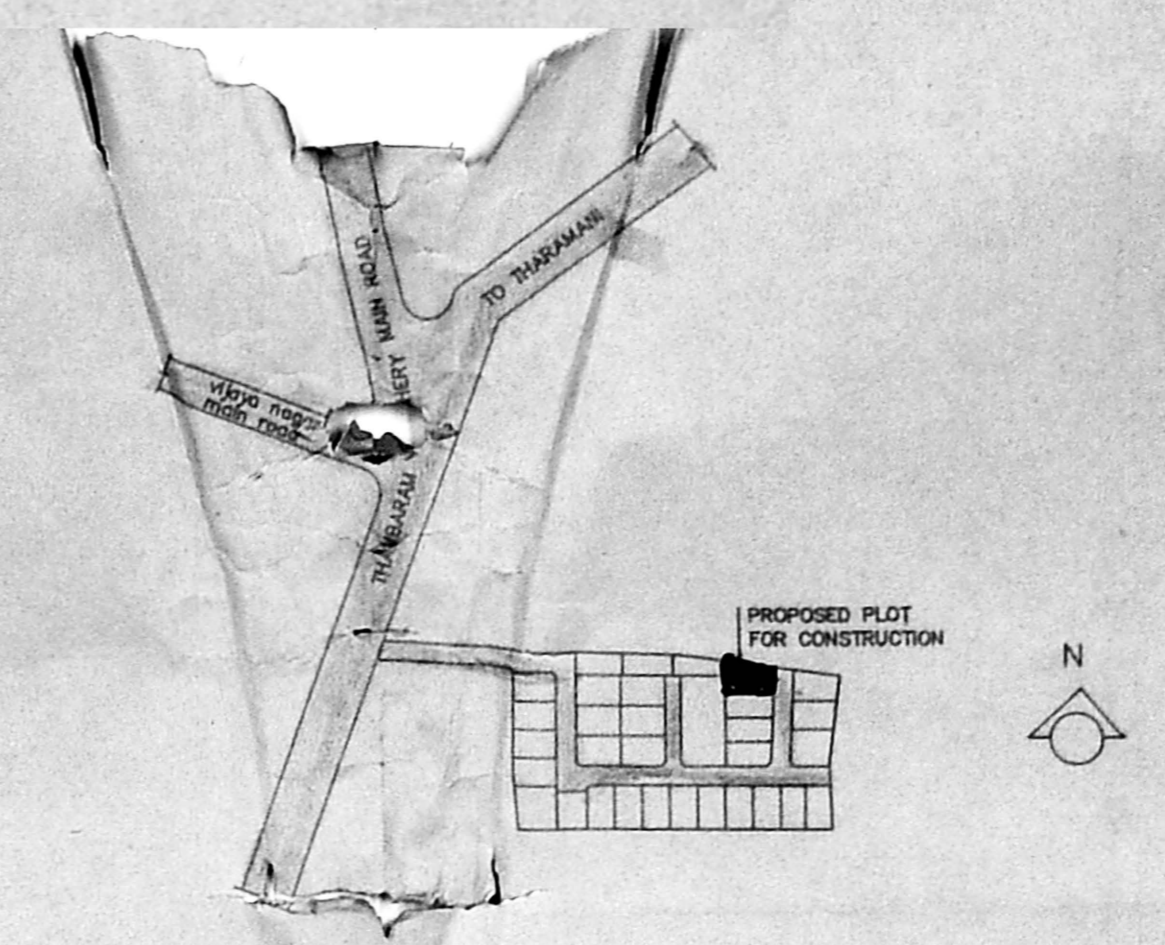


KEY PLAN
(not to scale)

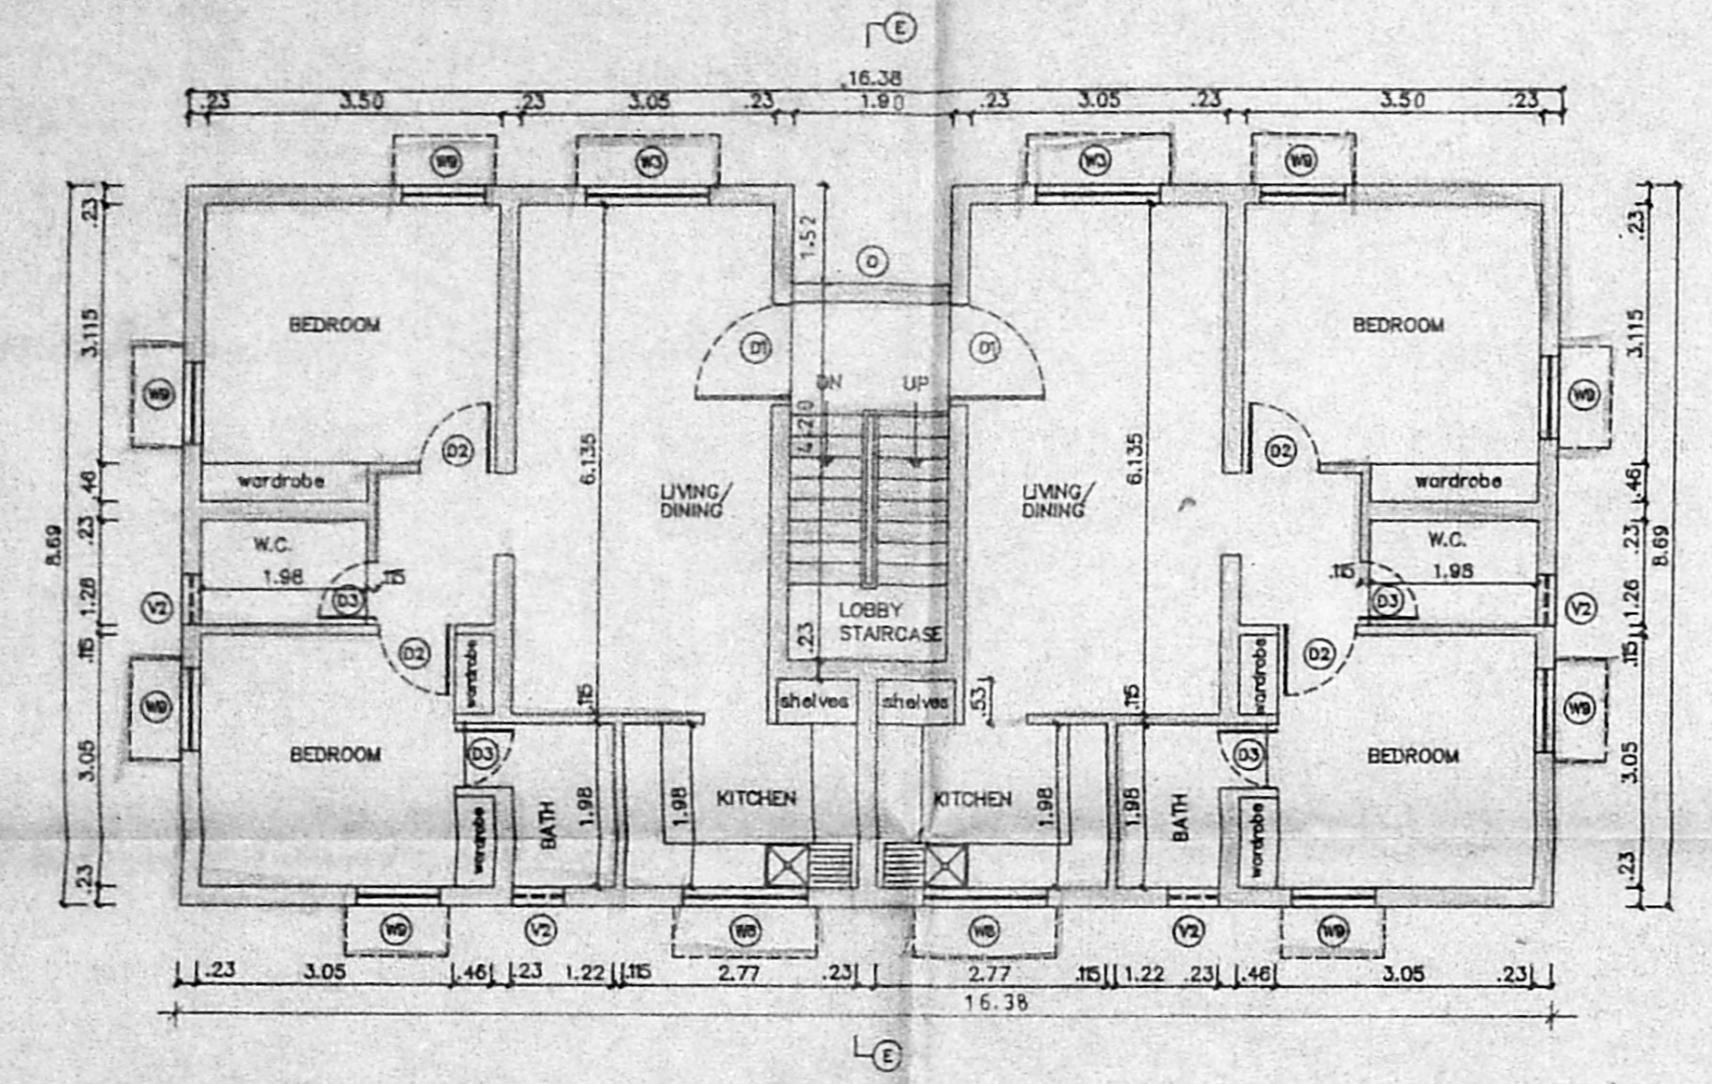


FIRST FLOOR PLAN

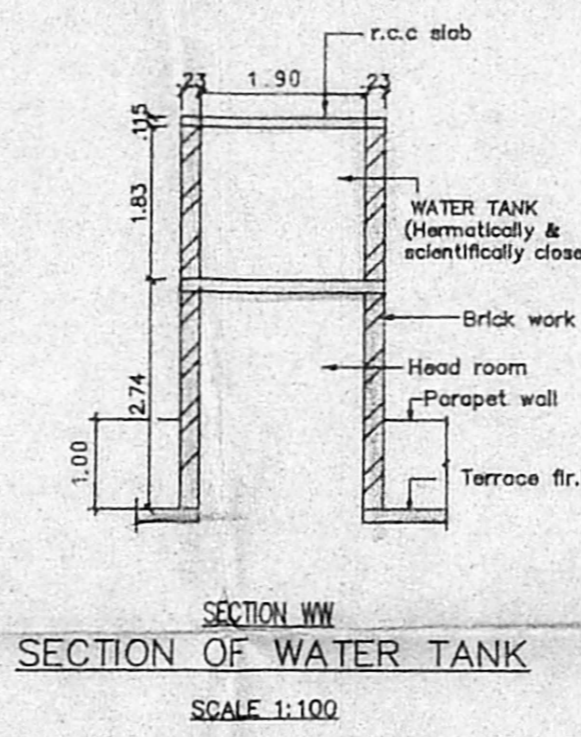


SECTION WW
SECTION OF WATER TANK
SCALE 1:100

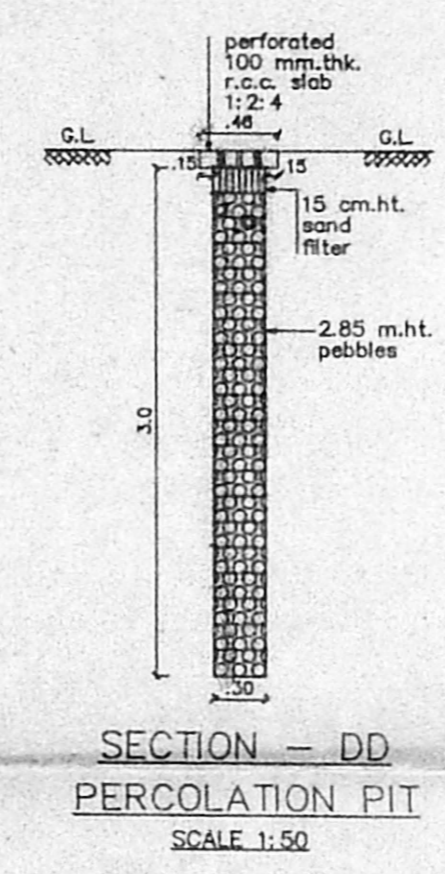


SECTION DD
PERCOLATION PIT
SCALE 1:50

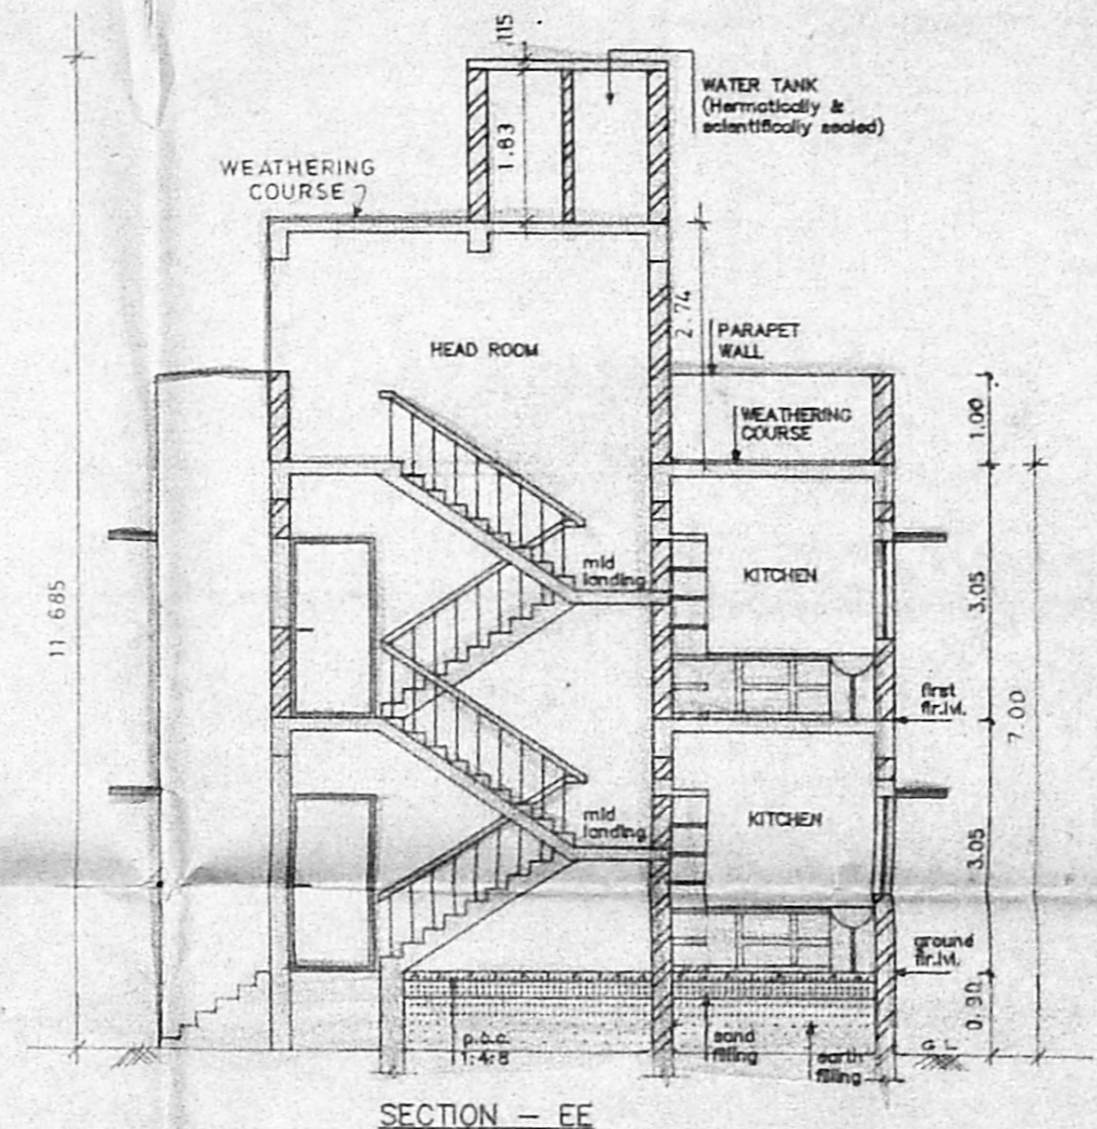


SECTION EE

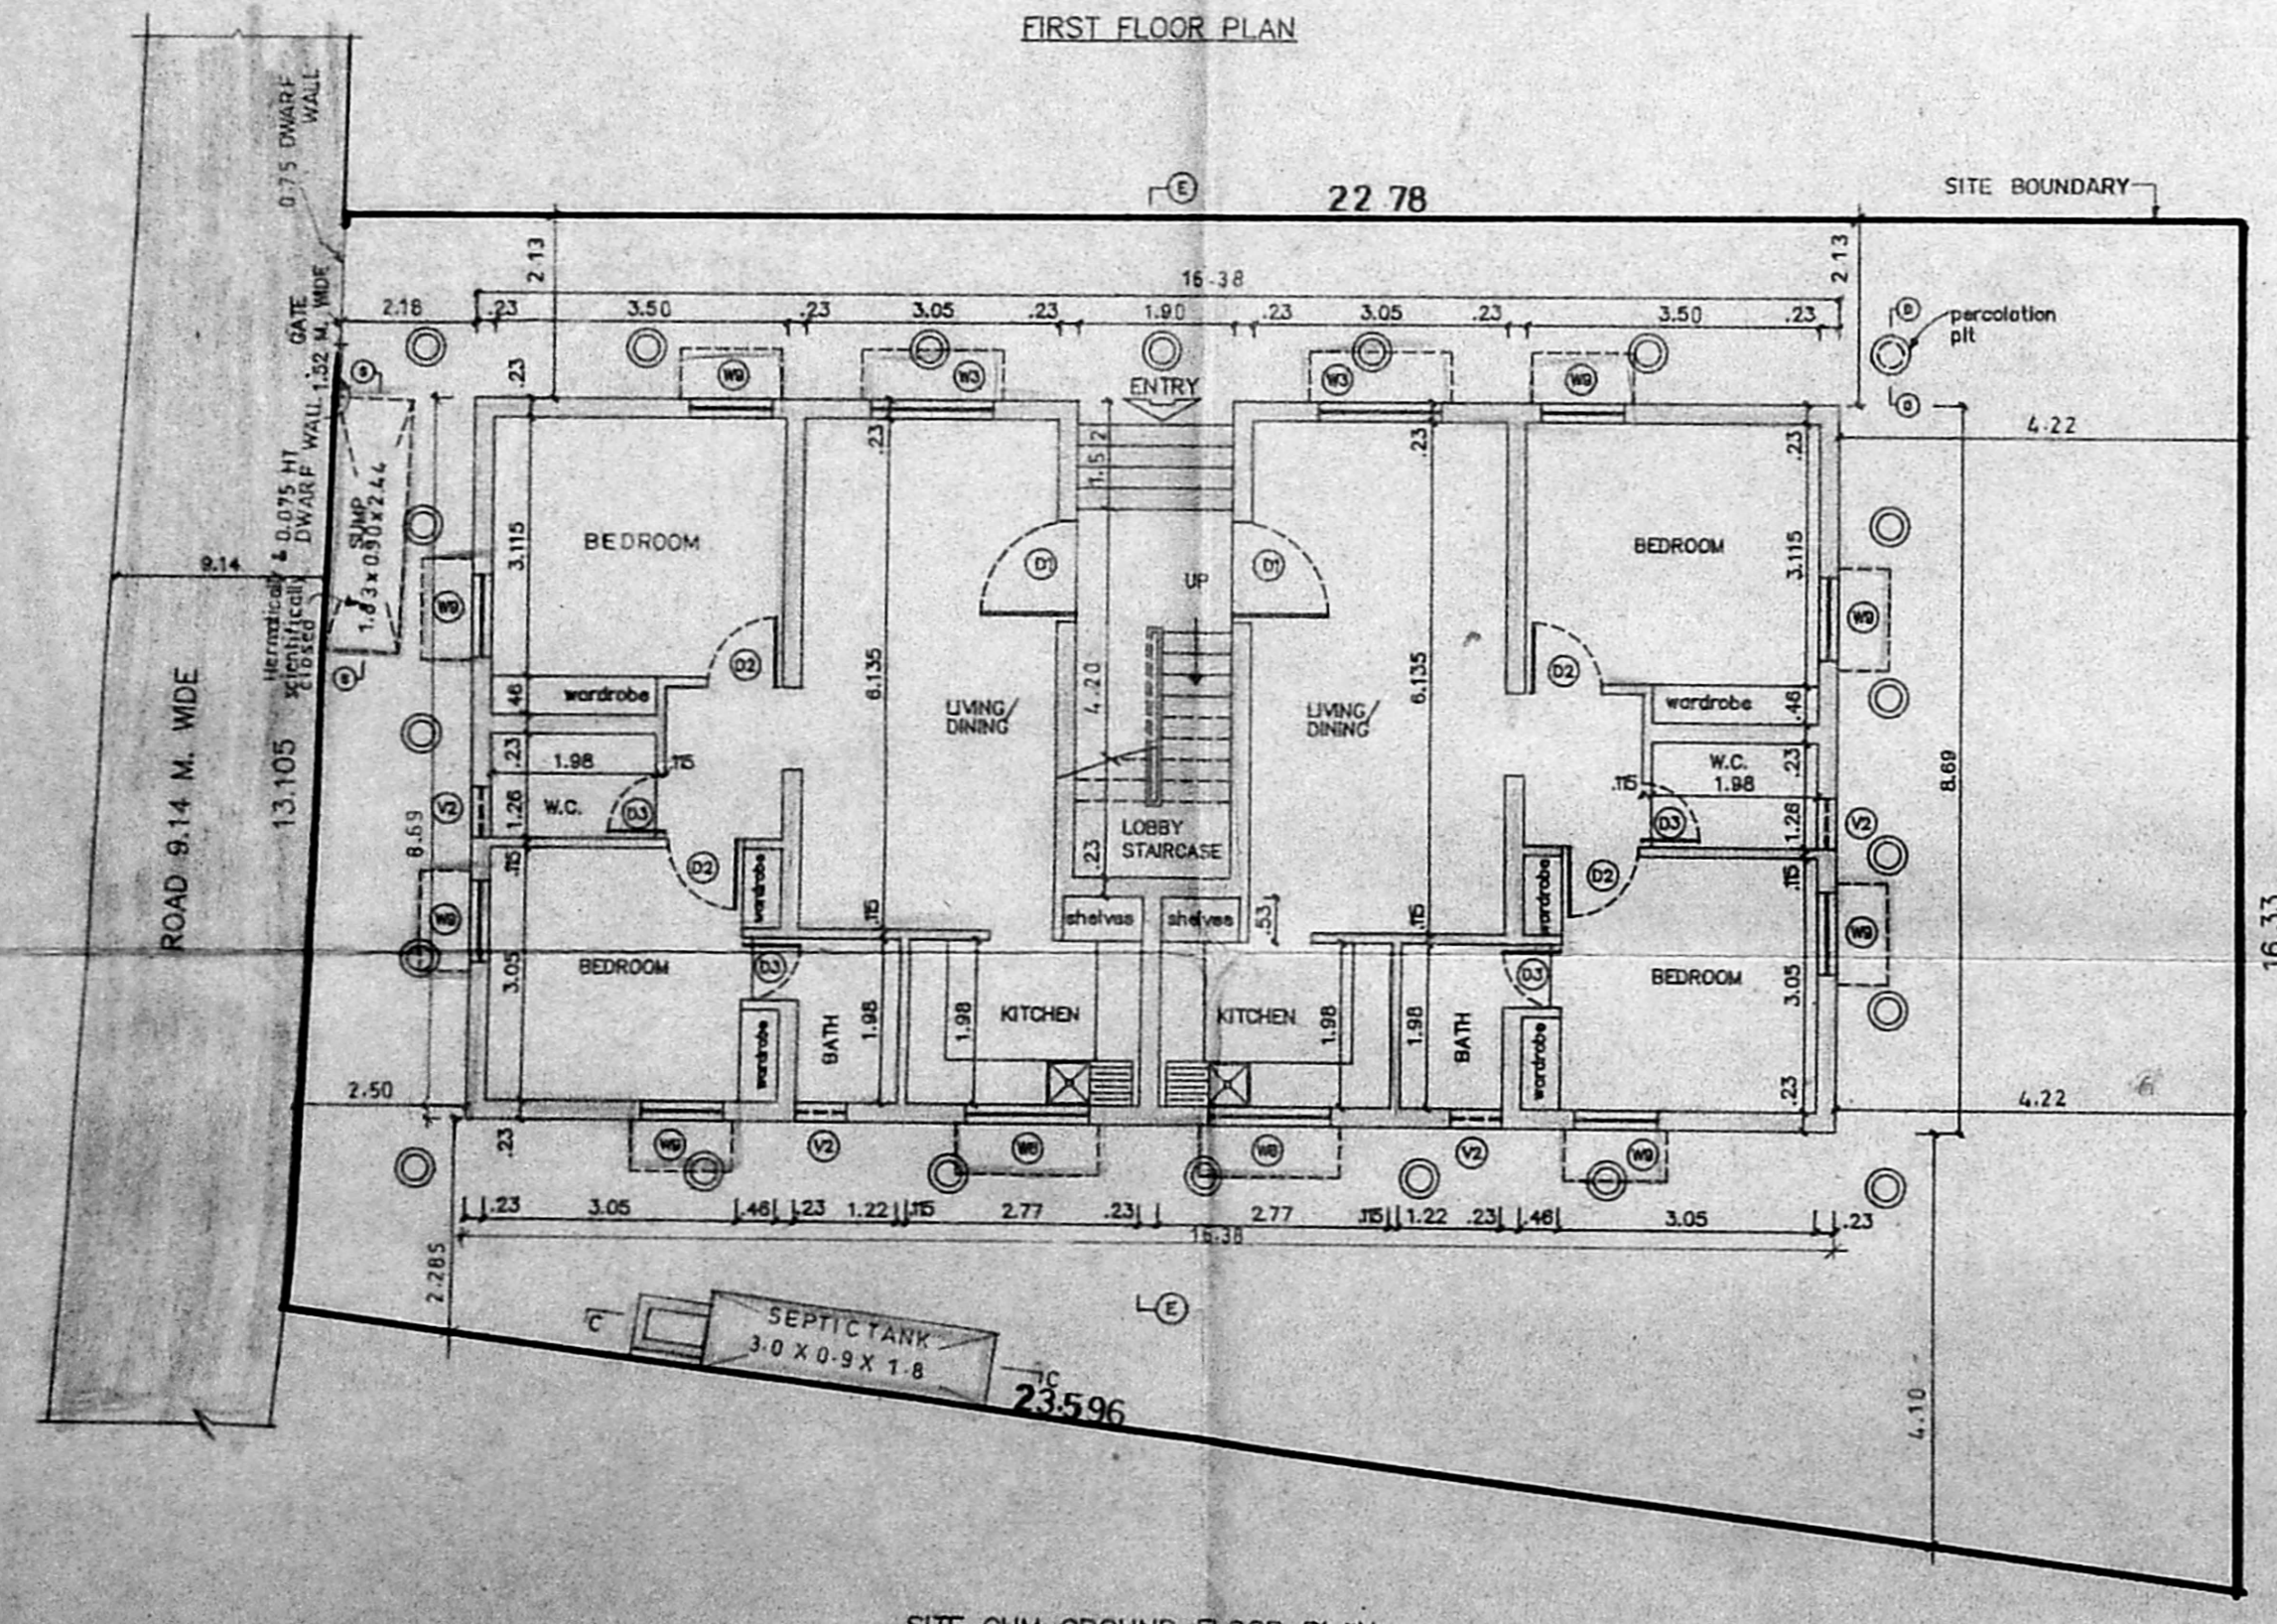


SITE CUM GROUND FLOOR PLAN

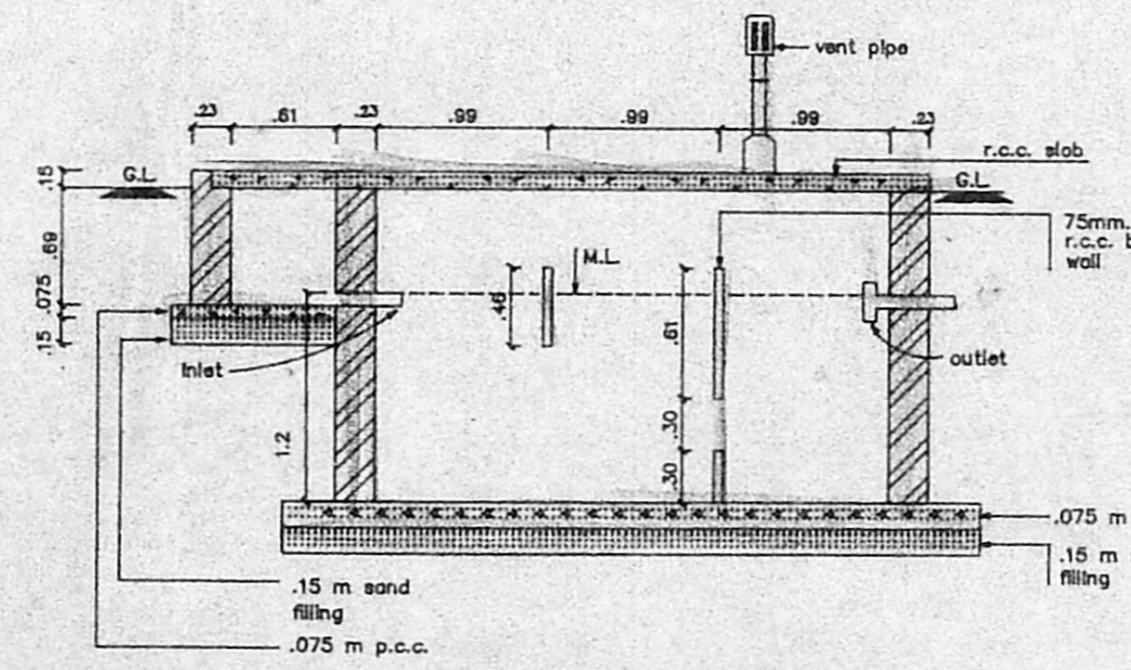


SECTION CC
SECTION OF SEPTIC TANK
SCALE 1:100

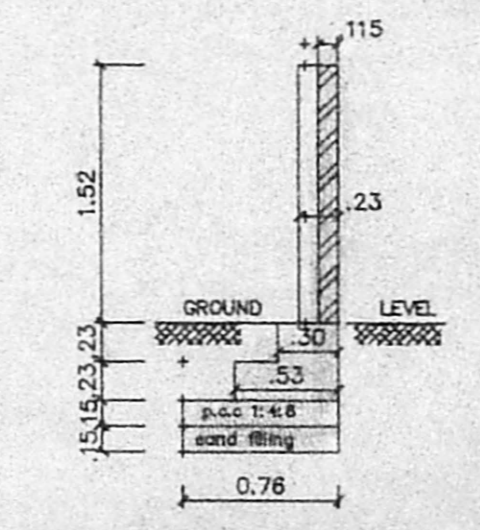

SECTION OF COMPOUND WALL
SCALE 1:50

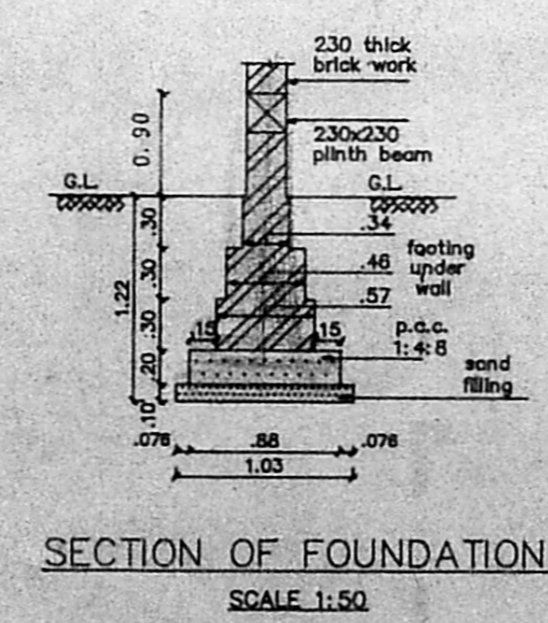

SECTION OF FOUNDATION
SCALE 1:50

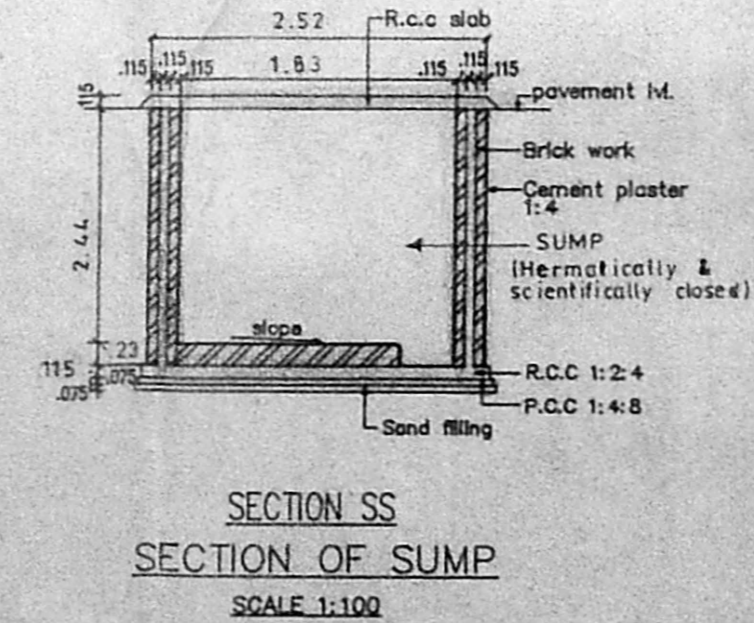

SECTION SS
SECTION OF SUMP
SCALE 1:100

LEGEND		DESCRIPTION
D1	0.99 x 1.981	TEAK WOOD FRAMED FLUSH DOOR
D2	0.91 x 1.981	COUNTRY WOOD FRAMED FLUSH DOOR
D3	0.76 x 1.981	COUNTRY WOOD FRAMED FLUSH DOOR
W3	1.775 x 1.37	STEEL GLAZED WINDOW
W6	1.475 x 0.875	STEEL GLAZED WINDOW
W9	0.875 x 1.37	STEEL GLAZED WINDOW
V2	0.61 x 0.94	STEEL GLAZED VENTILATOR
O	1.9 x 1.07	OPENING

SPECIFICATION	
SL.NO	DESCRIPTION
1.	P.C.C. 1:4:8 IN FOUNDATION
2.	SAND FILLING IN FOUNDATION
3.	BRICK WORK IN C.M. 1:6
4.	R.C.C. WGRK FOR SLABS, LINTELS & BEAMS Etc.,
5.	PLASTERING IN C.M. 1:5 EXTERNAL & 1:4 INTERNAL
6.	MOSAIC TILED FLOORING.
7.	WEATHERING COURSE OF BRICK JELLY LIME CONC.
8.	CONCRETE BLOCK INFILL.

AREA STATEMENT	
PLOT AREA	340.54 M ²
BUILT UP AREA	278.9084 M ²

COLOUR INDEX	
PROPOSED CONSTRUCTION	
BOUNDARY OF SITE	
ROAD	

R.No	DATE	REVISIONS	INITIAL

DRG No.	DATE	SCALE	FILE	DRAWN	CHECKED
1 155 179 M	09-02-94	1 : 100	SPIC 3ACOR26	Jones	

PROPOSED CONSTRUCTION OF DWELLING UNITS IN PLOT No : 26, L.A. No. 3/95 DT. 05-06-95. AT SURVEY Nos. 249/3, 250/2, 250/3, 251/5, 254/4 & 328/1, (VILLAGE: VELACHERY) VELACHERY, TAMBARAM ROAD, MADRAS - 600 042. TALUK : MAMBALAM - GUINDY, CORP. DIV. NO. 153 ZONE X

OWNER'S SIGNATURE

L.S. No : 306 96/97

LICENSED SURVEYOR