




FRONT ELEVATION

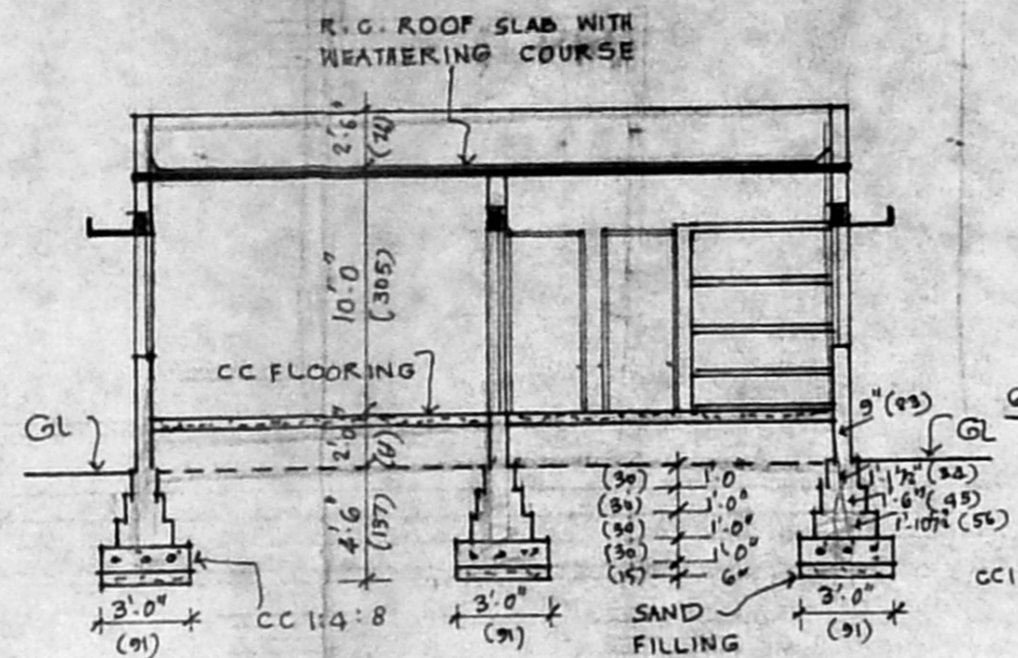


SECTION ON AB

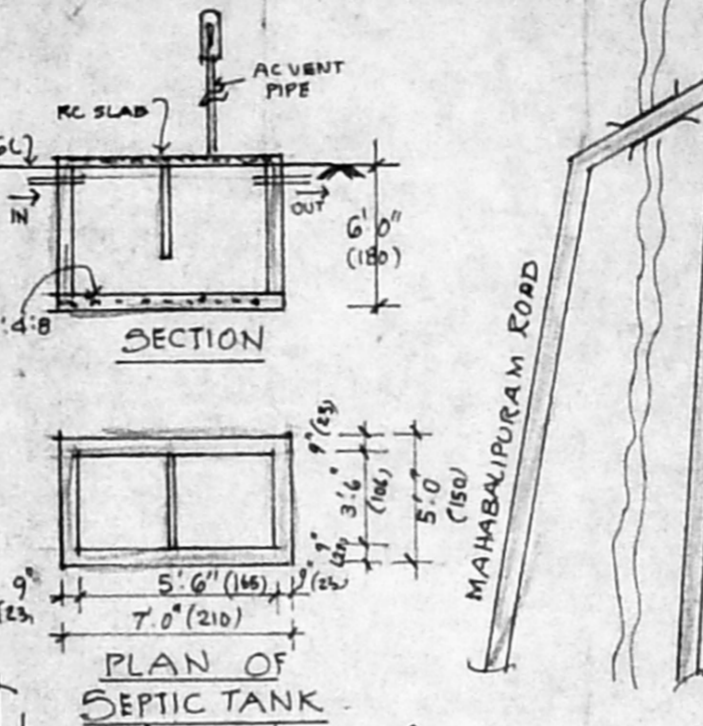

PLAN OF SEPTIC TANK

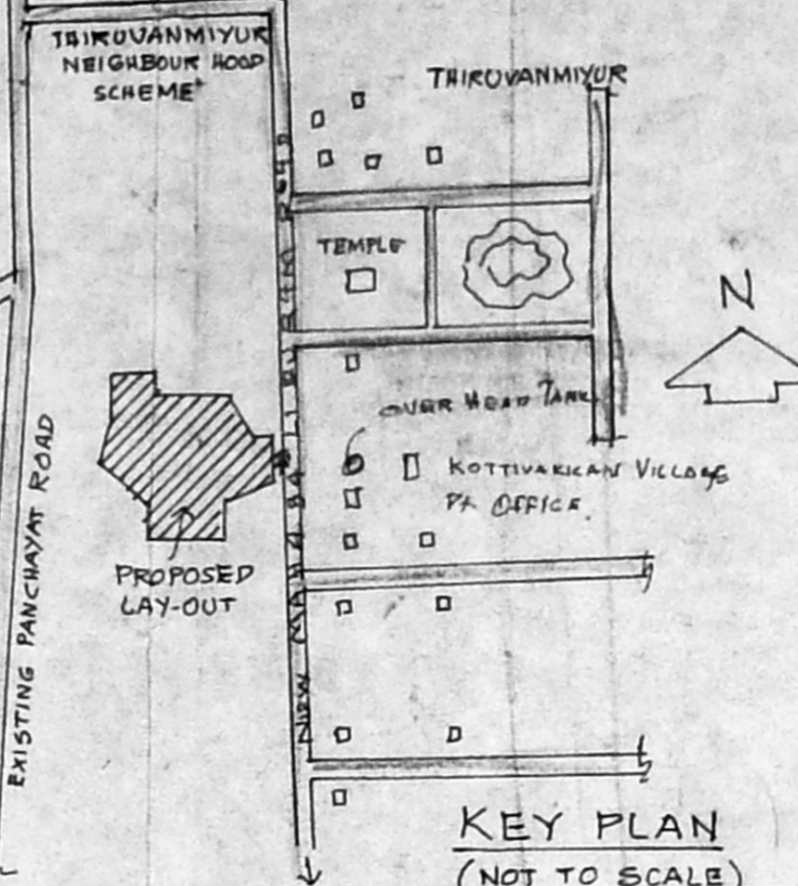

KEY PLAN (NOT TO SCALE)

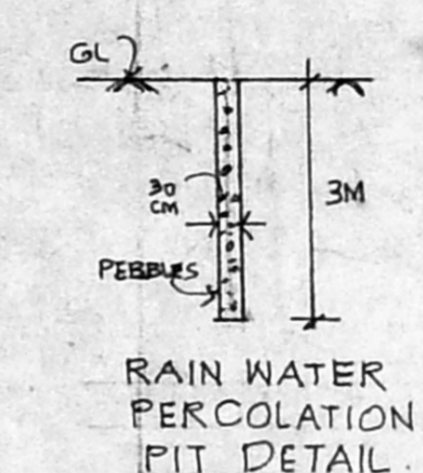

RAIN WATER PERCOLATION PIT DETAIL

SCHEDULE OF JOINERY

D	DOOR	3'0" x 7'0" (90x210)
P	DOOR	2'6" x 7'0" (76x210)
P/W	DOOR CUM WINDOW	8'0" x 7'0" (240x210)
W	WINDOW	7'0" x 4'6" (210x137)
W1	WINDOW	7'8" x 3'6" (210x106)
W2	WINDOW	6'0" x 4'6" (180x137)
V	VENTILATOR	3'0" x 2'0" (90x60)
V1	VENTILATOR	2'6" x 1'6" (76x45)

SPECIFICATION:
 CC 1:4:8 FOR FOUNDATION & FLOORING
 BRICK WORK IN CM 1:5 FOR ALL MASONRY WORKS. ROOFING WITH RCC ROOF SLAB. PLASTERING IN CM 1:4 12mm THICK. FLOOR FINISHING WITH MOSAIC TILES. WEATHERING COURSE LAID TO SLOPE

AREA DETAILS:
 PLOT AREA: 2830 SQFT (262.90M²)
 PLINTH AREA: 1538 SQ (142.9M²)
 PLOT COVERAGE 54.31%
 F. S. I. 0.54

INDEX:
 PROPOSED [Symbol]
 ROAD [Symbol]
 BOUNDARY [Symbol]
 DRAINAGE [Symbol]


PROPOSED DWELLING HOUSE IN PLOT NO 52
 S.NO. 95/1,2,3,4 & 6 AND 98/7,8,10 & 11 OF **KANAPPA NAGAR**, ANDRS.NO. 253/1 OF **KOTTIVAKKAM VILLAGE SAIDAPET TALUK CHENGAM. M.G.R. DIST.** SCALE 1"=8'0" (1:100)

*APPROVED D.P.R. No. 121/13


Laras OWNER

C. Manoharan,
 5/132 Manimegalai St
 Vandalur,
 MADRAS - 600 048.


LICENSED SURVEYOR

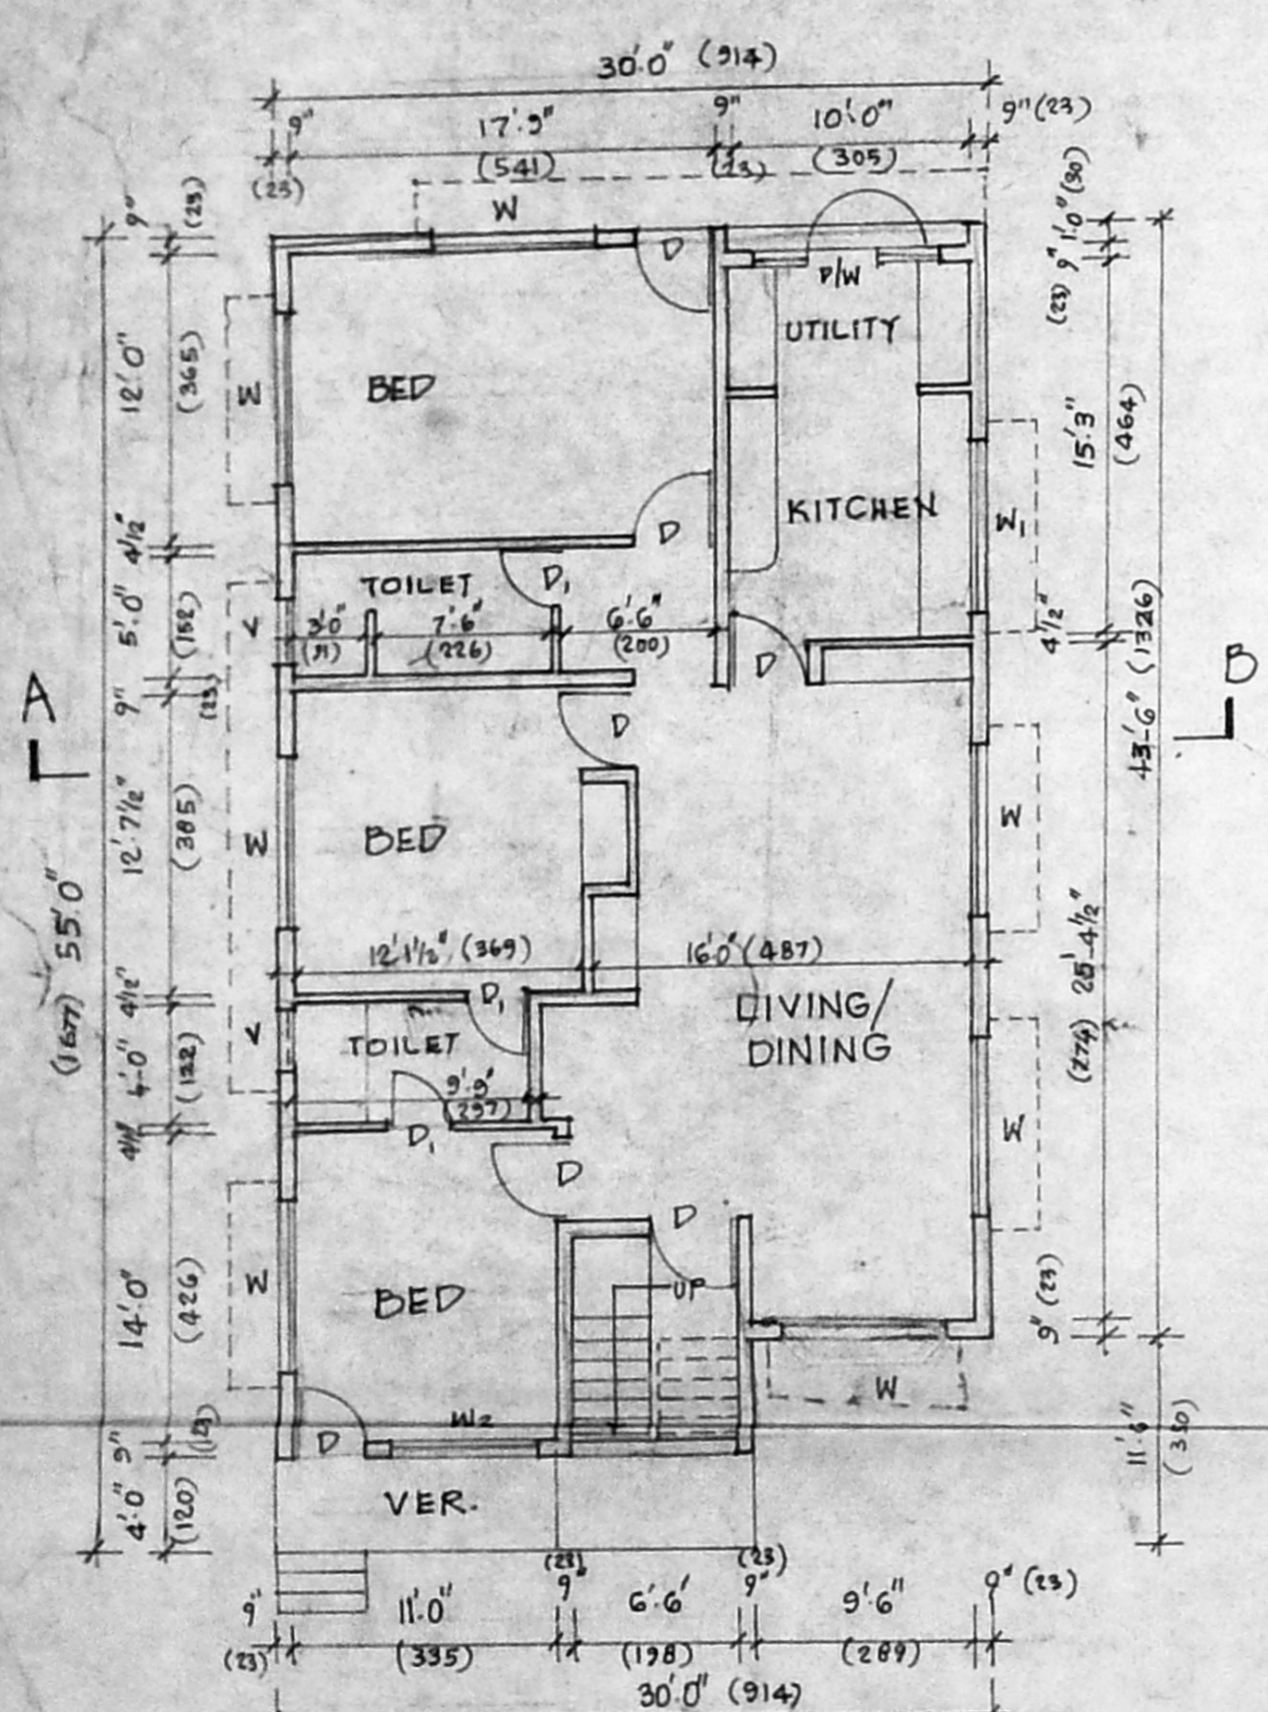

GROUND FLOOR PLAN

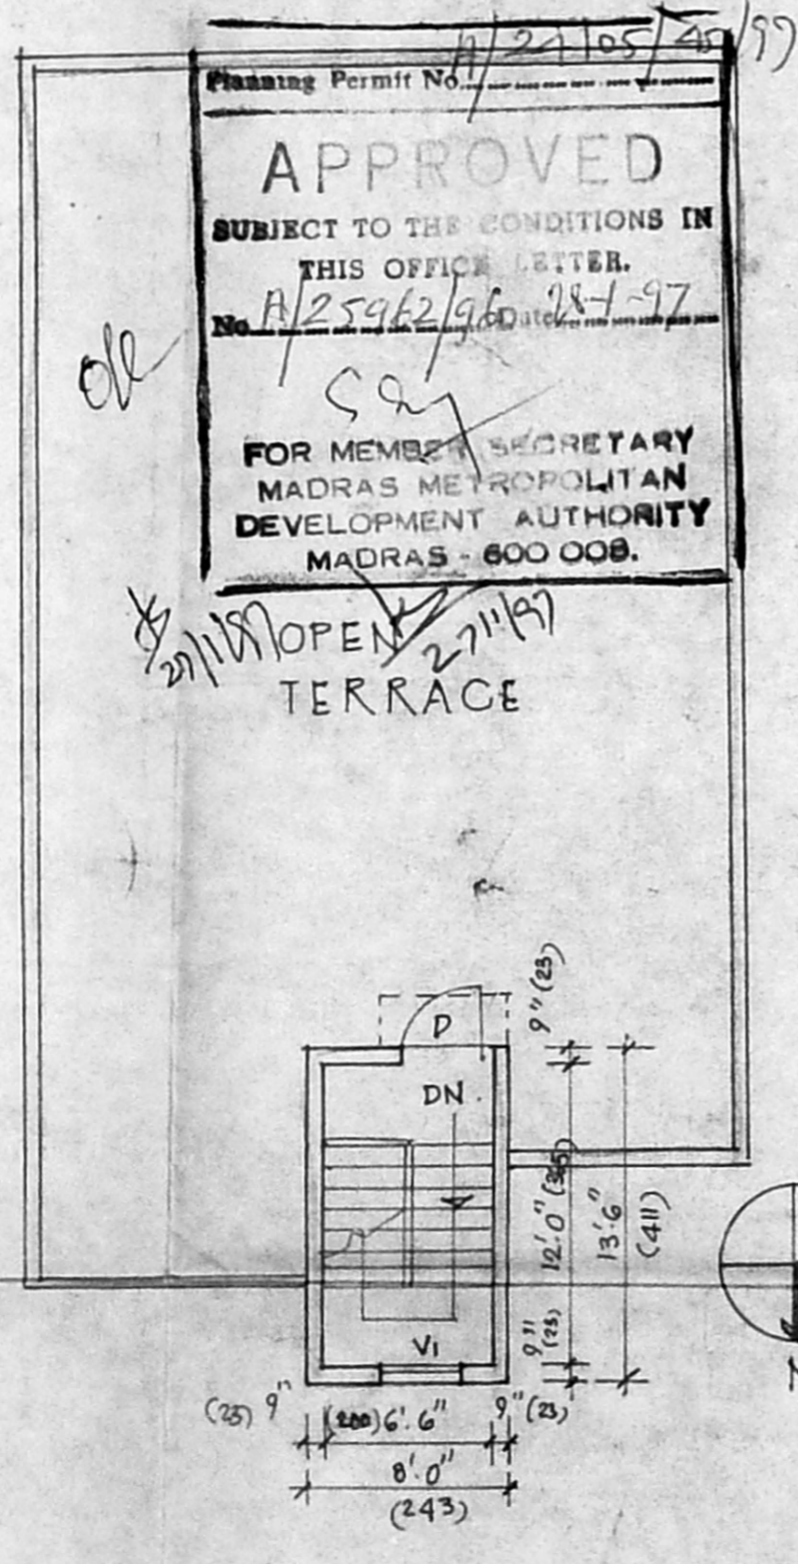

TERRACE PLAN.

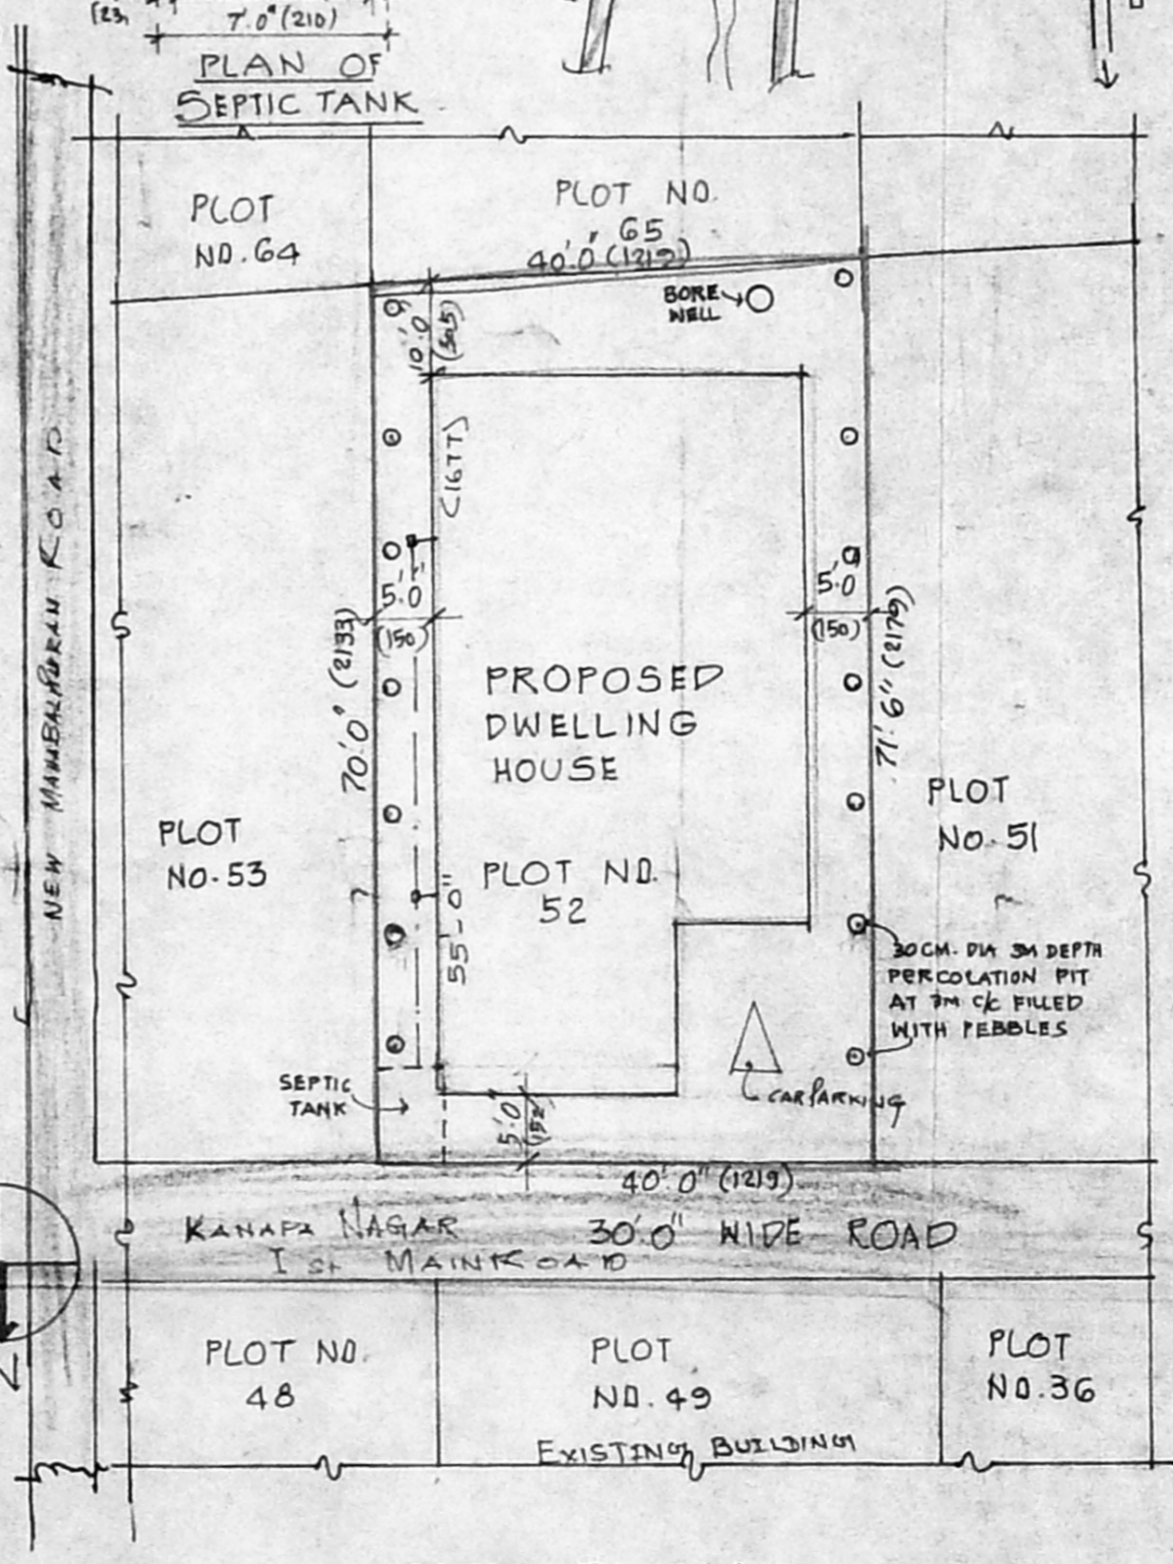

SITE PLAN
 SCALE 1"=16'0" (1:200)