



South plan  
 A/126529/196  
 @  
 M/456

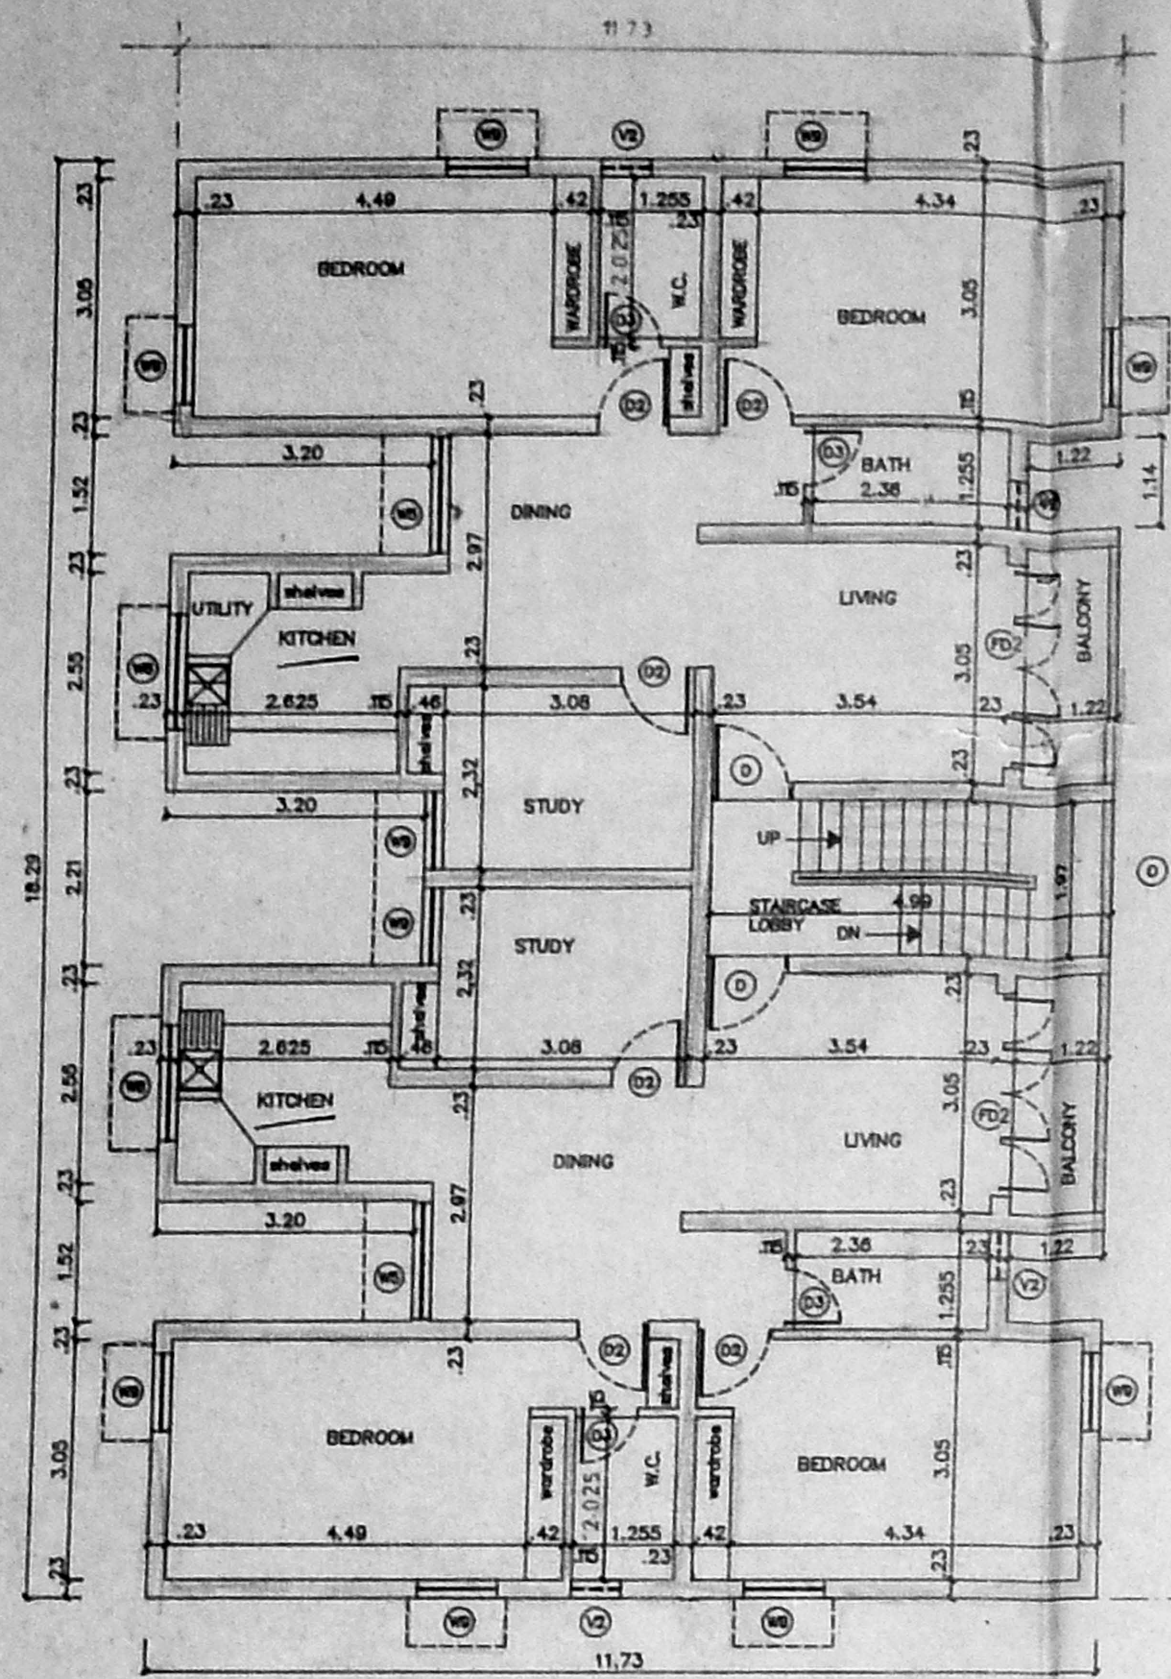


FIRST FLOOR PLAN

Planning Period No. A/23982/567/96  
**APPROVED**  
 SUBJECT TO THE CONDITIONS IN THIS OFFICE LETTER.  
 A/126529/196, Dated 11/96  
 FOR MEMBER SECRETARY  
 MADRAS METROPOLITAN  
 DEVELOPMENT AUTHORITY  
 MADRAS 600 008.


SECTION - WW  
 SECTION OF WATER TANK  
 SCALE 1:100

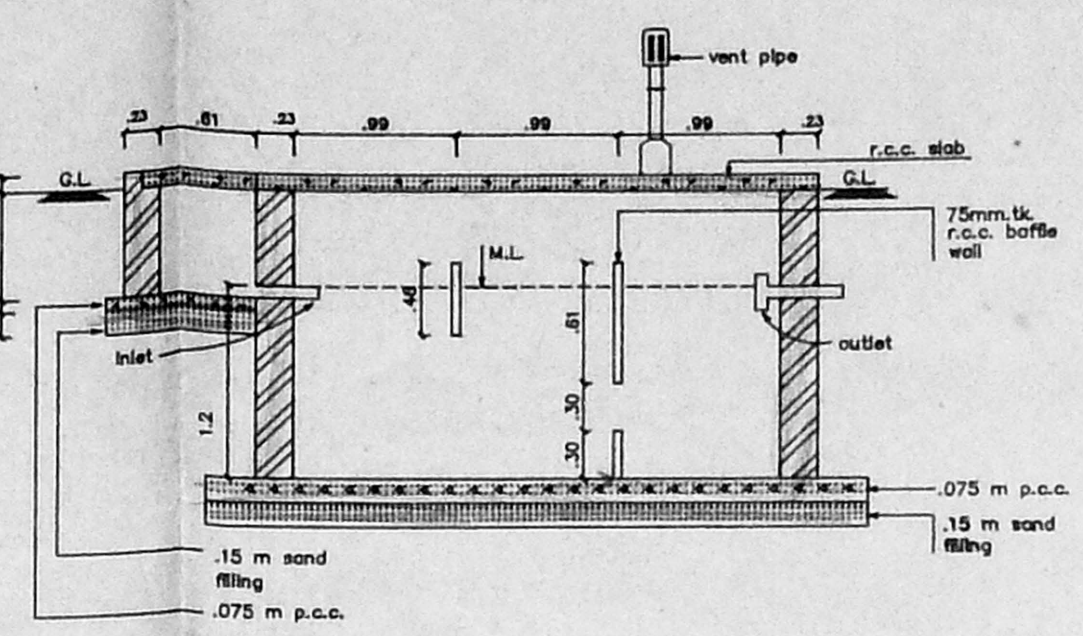


SECTION - CC  
 SEPTIC TANK  
 SCALE 1:100

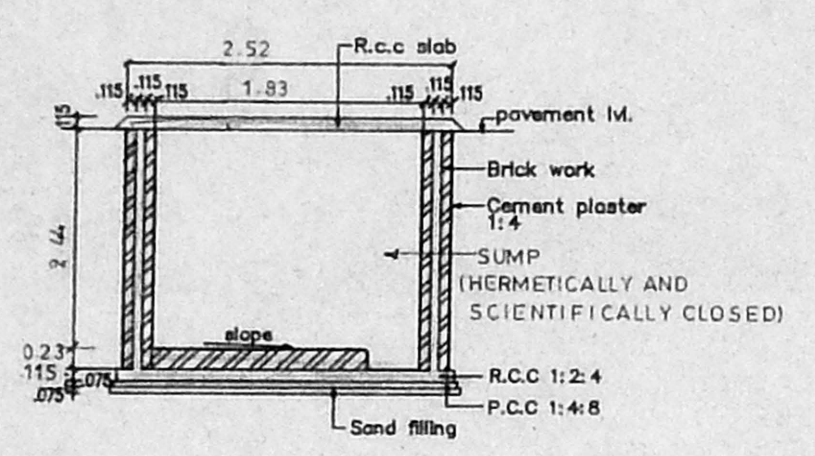


SECTION - SS  
 SECTION OF SUMP  
 SCALE 1:100

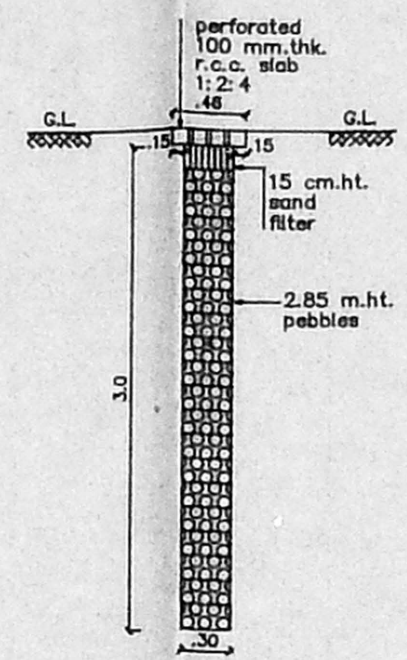


SECTION - DD  
 PERCOLATION PIT  
 SCALE 1:50

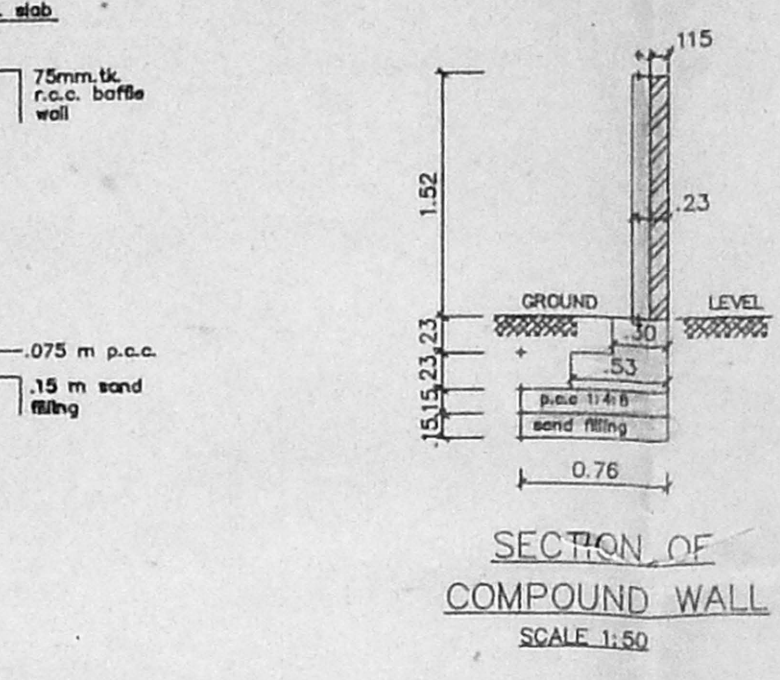

SECTION OF  
 COMPOUND WALL  
 SCALE 1:50

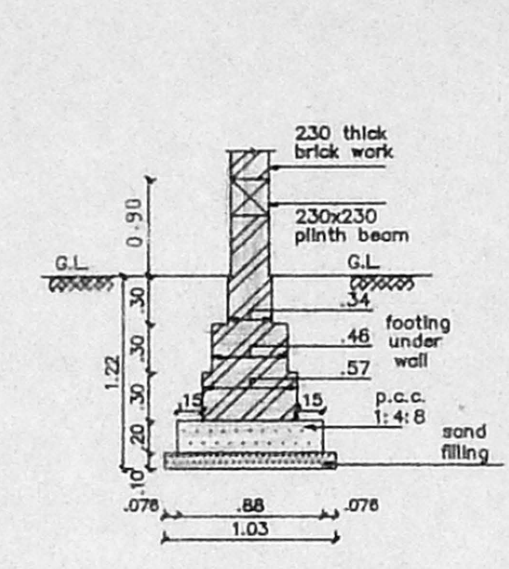

SECTION OF FOUNDATION  
 SCALE 1:50

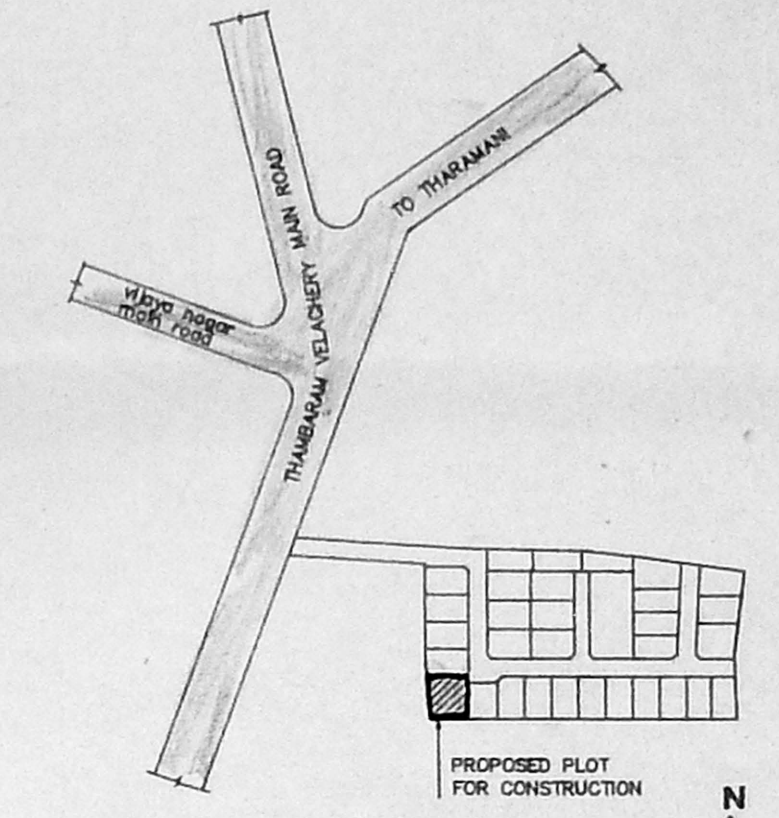

KEY PLAN  
 (not to scale)

LEGEND		
CODE	SIZE	DESCRIPTION
FD2	3.35 x 2.133	COUNTRY WOOD FRAMED FRENCH DOOR (pointed)
D	1.22 x 1.981	TEAK WOOD FRAMED FLUSH DOOR
D2	0.91 x 1.981	COUNTRY WOOD FRAMED FLUSH DOOR
D3	0.76 x 1.981	COUNTRY WOOD FRAMED FLUSH DOOR
W5	1.475 x 1.37	STEEL GLAZED WINDOW
W6	1.475 x 0.875	STEEL GLAZED WINDOW
W9	0.975 x 1.37	STEEL GLAZED WINDOW
V2	0.61 x 0.94	STEEL GLAZED VENTILATOR
O	1.97 x 1.16	OPENING

SL.NO	DESCRIPTION
1.	P.C.C. 1:4:8 IN FOUNDATION
2.	SAND FILLING IN FOUNDATION
3.	BRICK WORK IN C.M. 1:6
4.	R.C.C. WORK FOR SLABS, INTLS & BEAMS Etc.,
5.	PLASTERING IN C.M. 1:5 EXTERNAL & 1:4 INTERNAL
6.	MOSAIC TILED FLOORING.
7.	WEATHERING COURSE OF BRICK JELLY LIME CONC.

AREA STATEMENT

PLOT AREA	414.75 M <sup>2</sup>
BUILT UP AREA	389.9202 M <sup>2</sup>

COLOUR INDEX

PROPOSED CONSTRUCTION	○
BOUNDARY OF SITE	●
ROAD	○

R.No	DATE	REVISIONS	INITIAL

1 198 179 M	18-02-94	1 : 100	SPIC	Jones	9/10/96
DRG No:	DATE	SCALE	FILE	DRAWN	CHECKED


PROPOSED CONSTRUCTION OF DWELLING UNITS IN PLOT No : 5, L.A. No 3/95 DTD 5 4 95 AT SURVEY Nos. 249/3, 250/2, 250/3, 251/5, 254/4 & 328/1, (VILLAGE -VELACHERY, VELACHERY, TAMBARAM ROAD, MADRAS - 600 042. TALUK : MAMBALAM - GUINDY, CORP DIV NO 153 ZONE - X

OWNER'S SIGNATURE


**P.K. SUBRAMANIA**  
 B.E., M.E. (Genl.)  
 Chartered Civil Engineer  
 (Licensed Surveyor-Class-I)

L.S. No : 306 / 95 - 96


LICENSED SURVEYOR

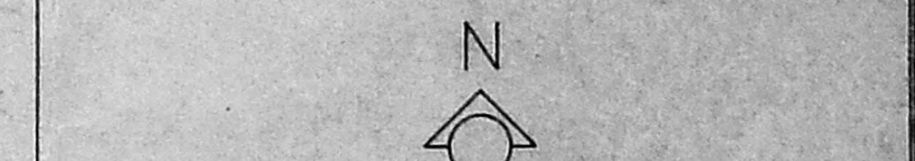


SHEET NO :

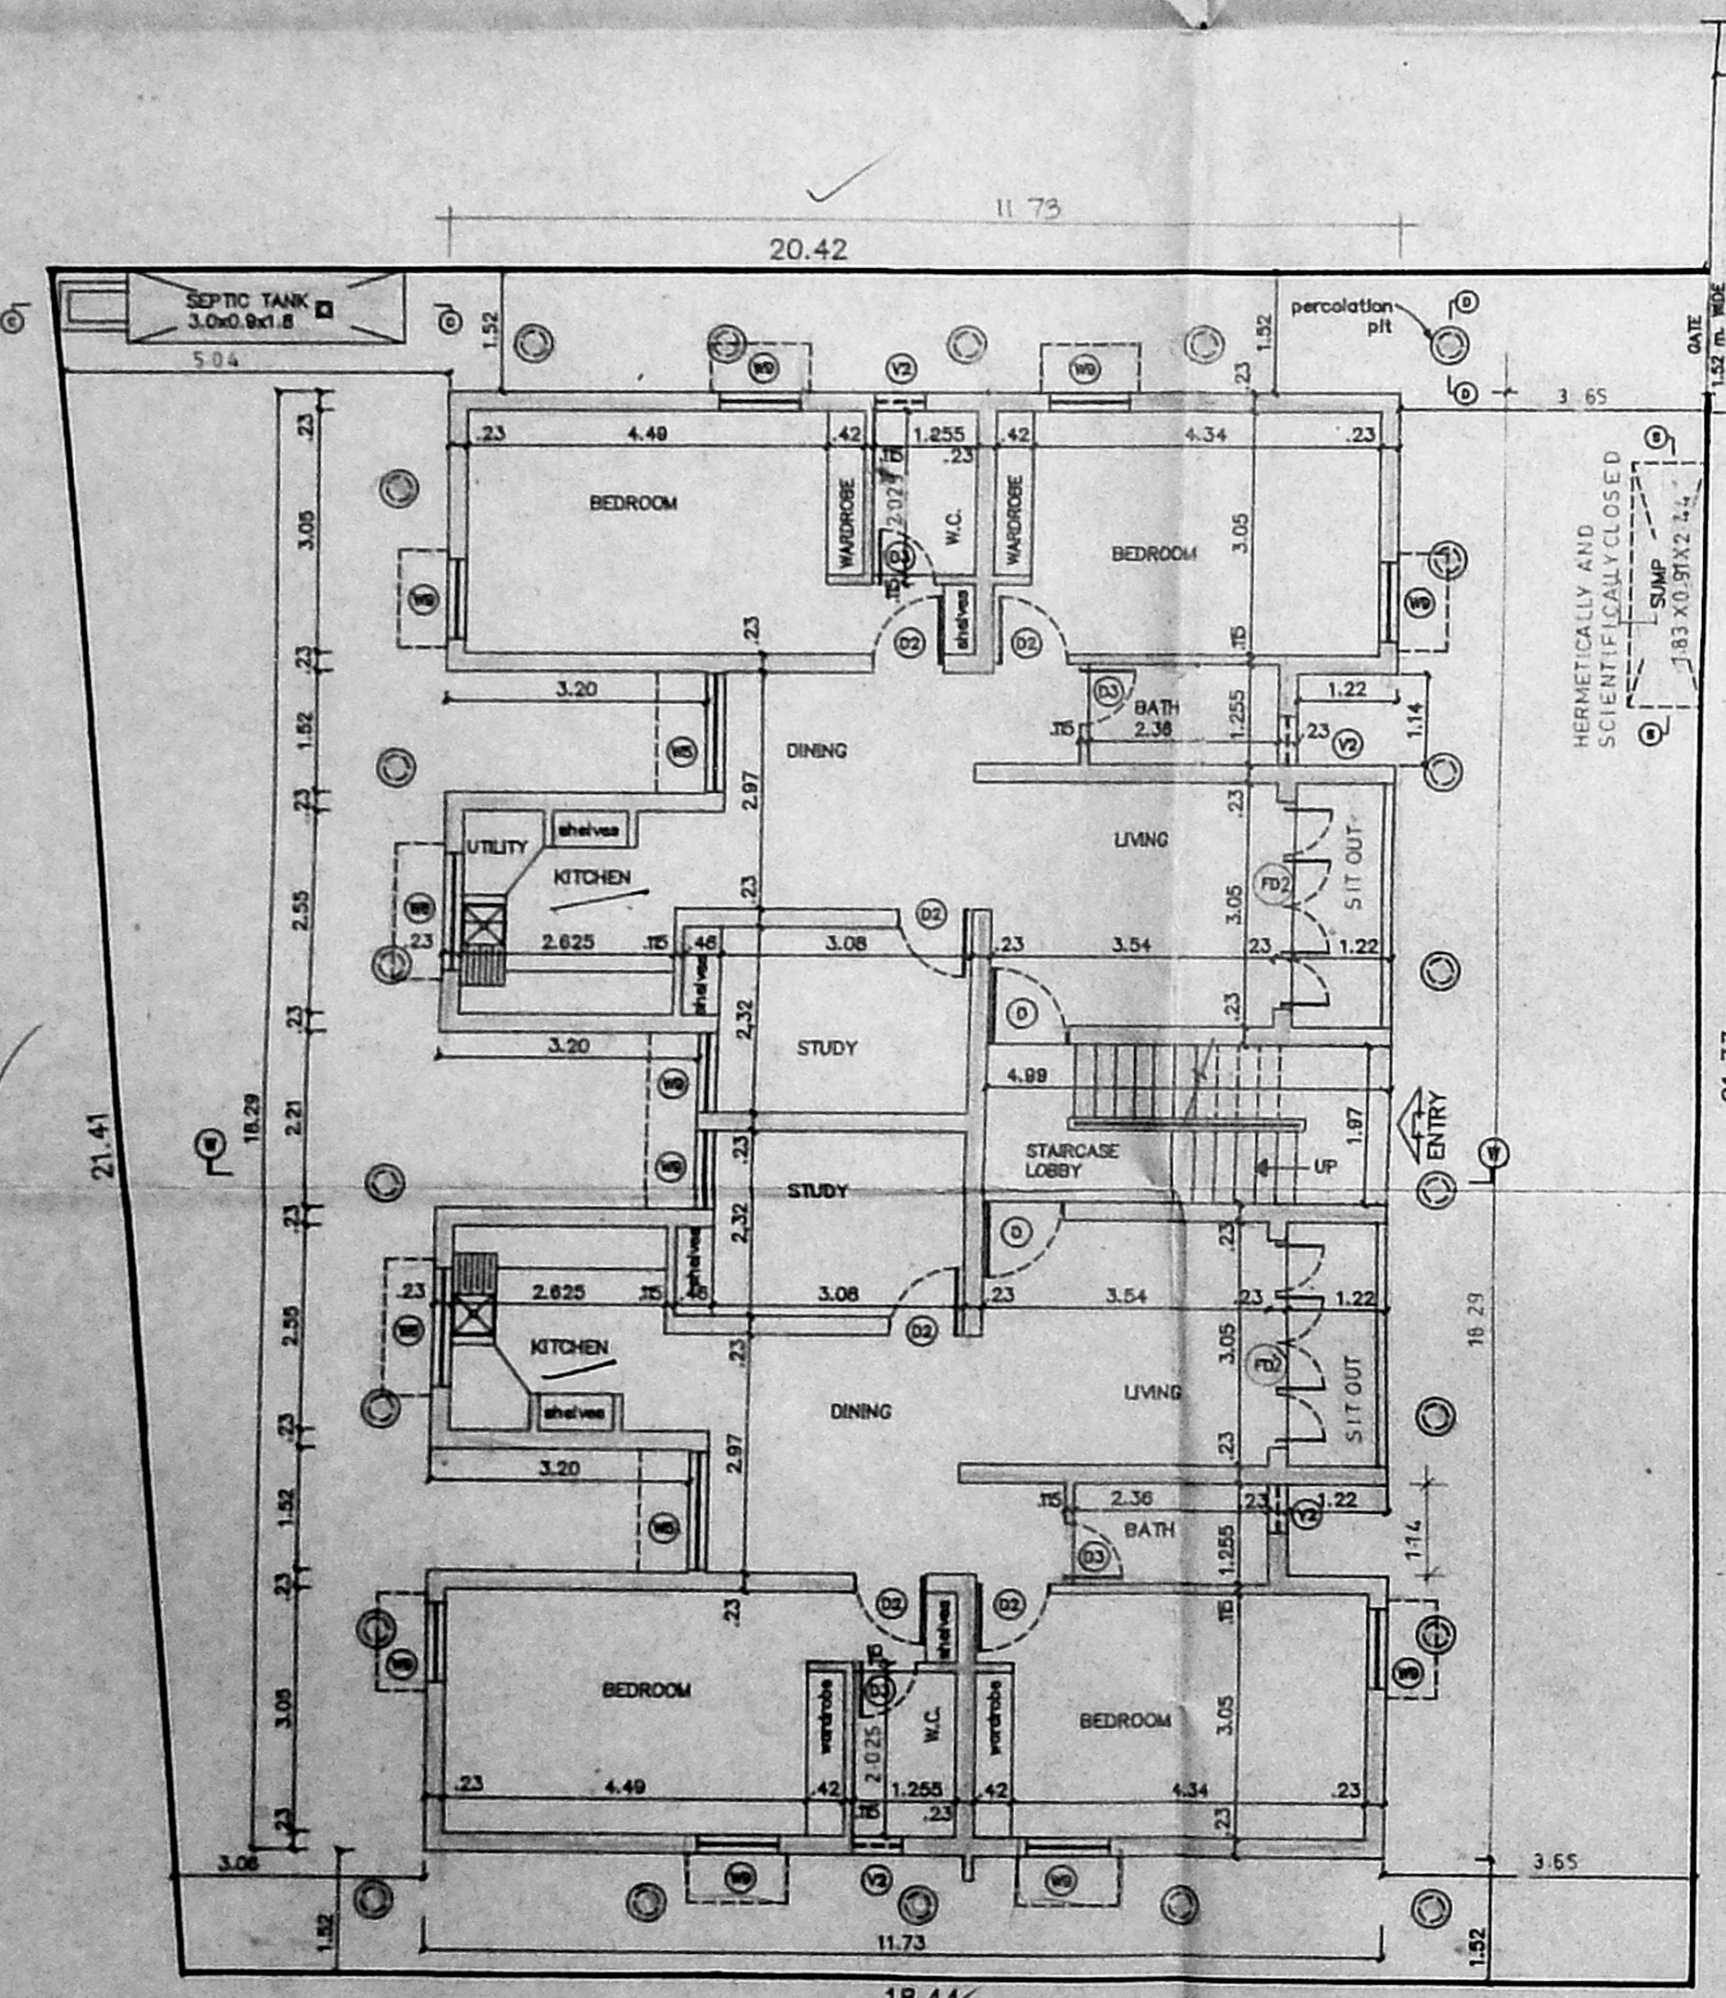


SITE CUM GROUND FLOOR PLAN

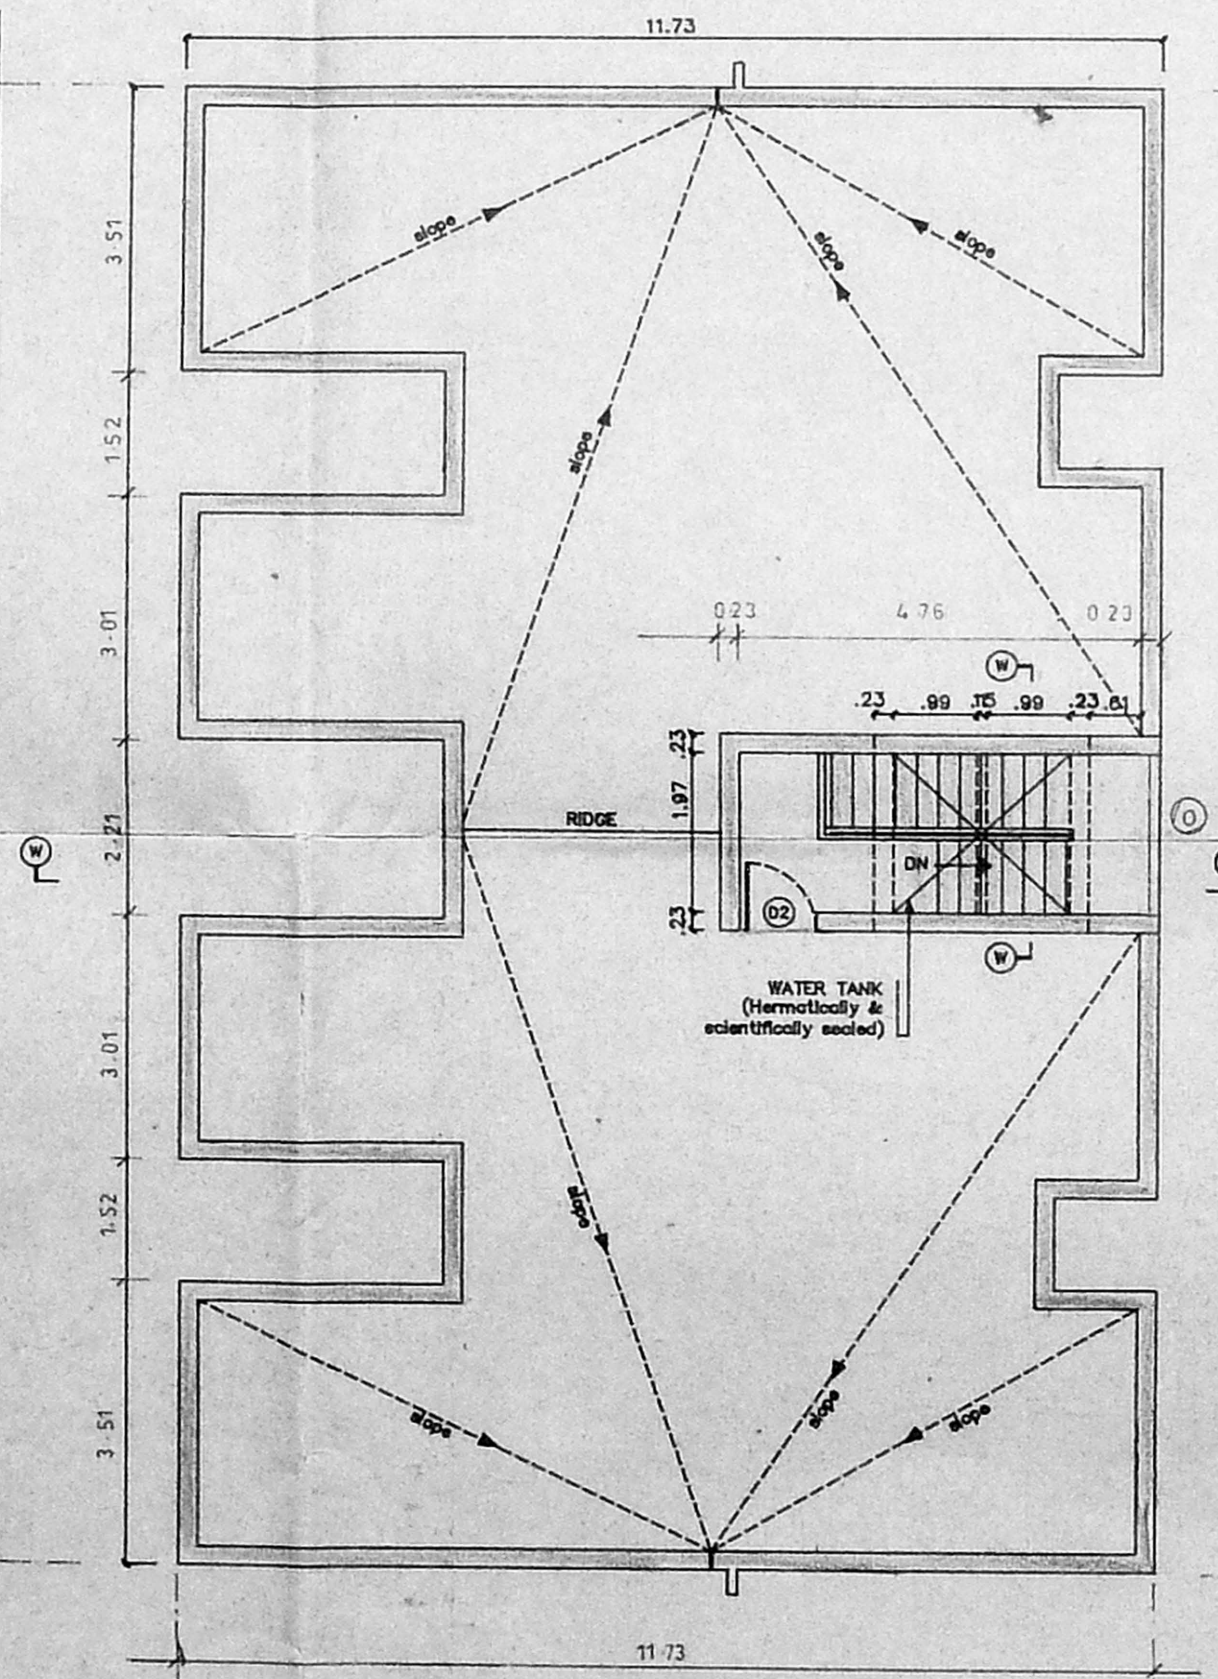

TERRACE PLAN

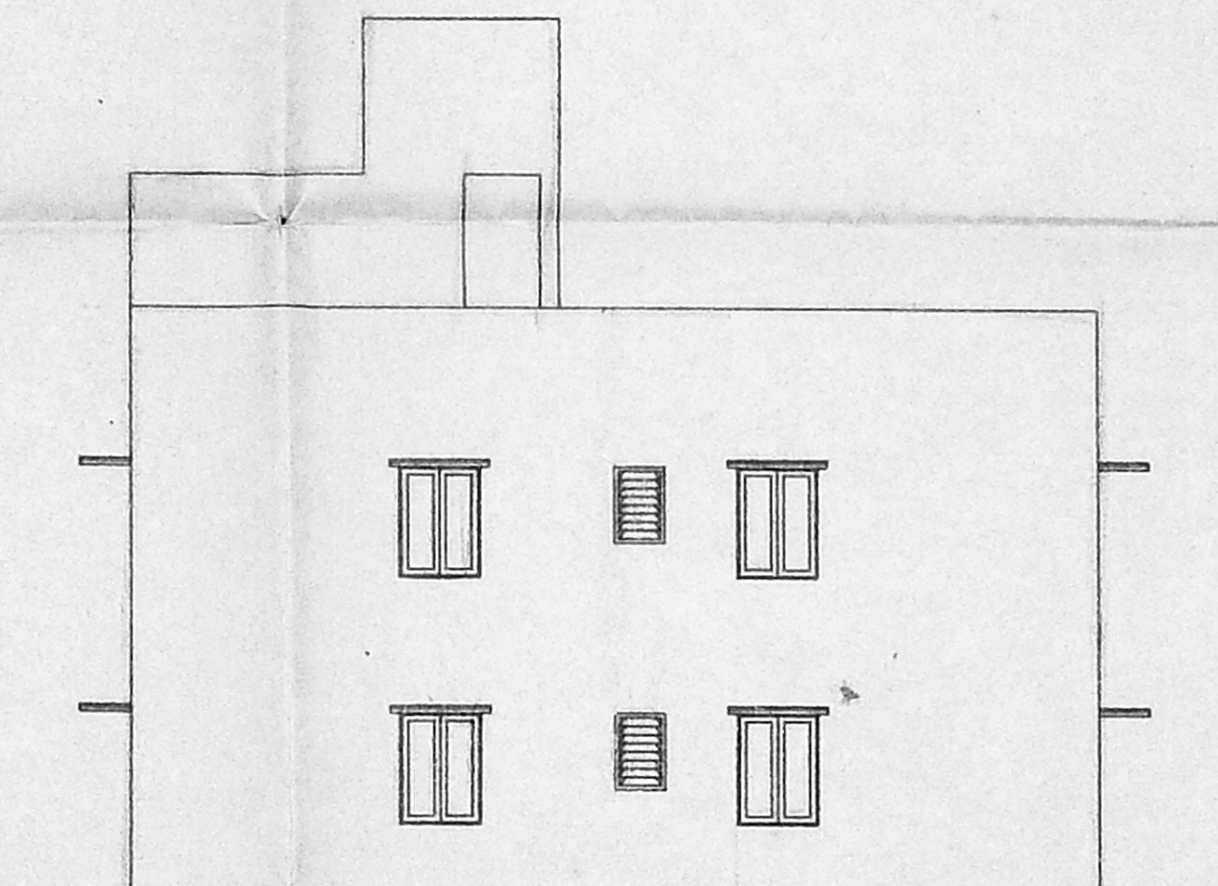

NORTH SIDE ELEVATION

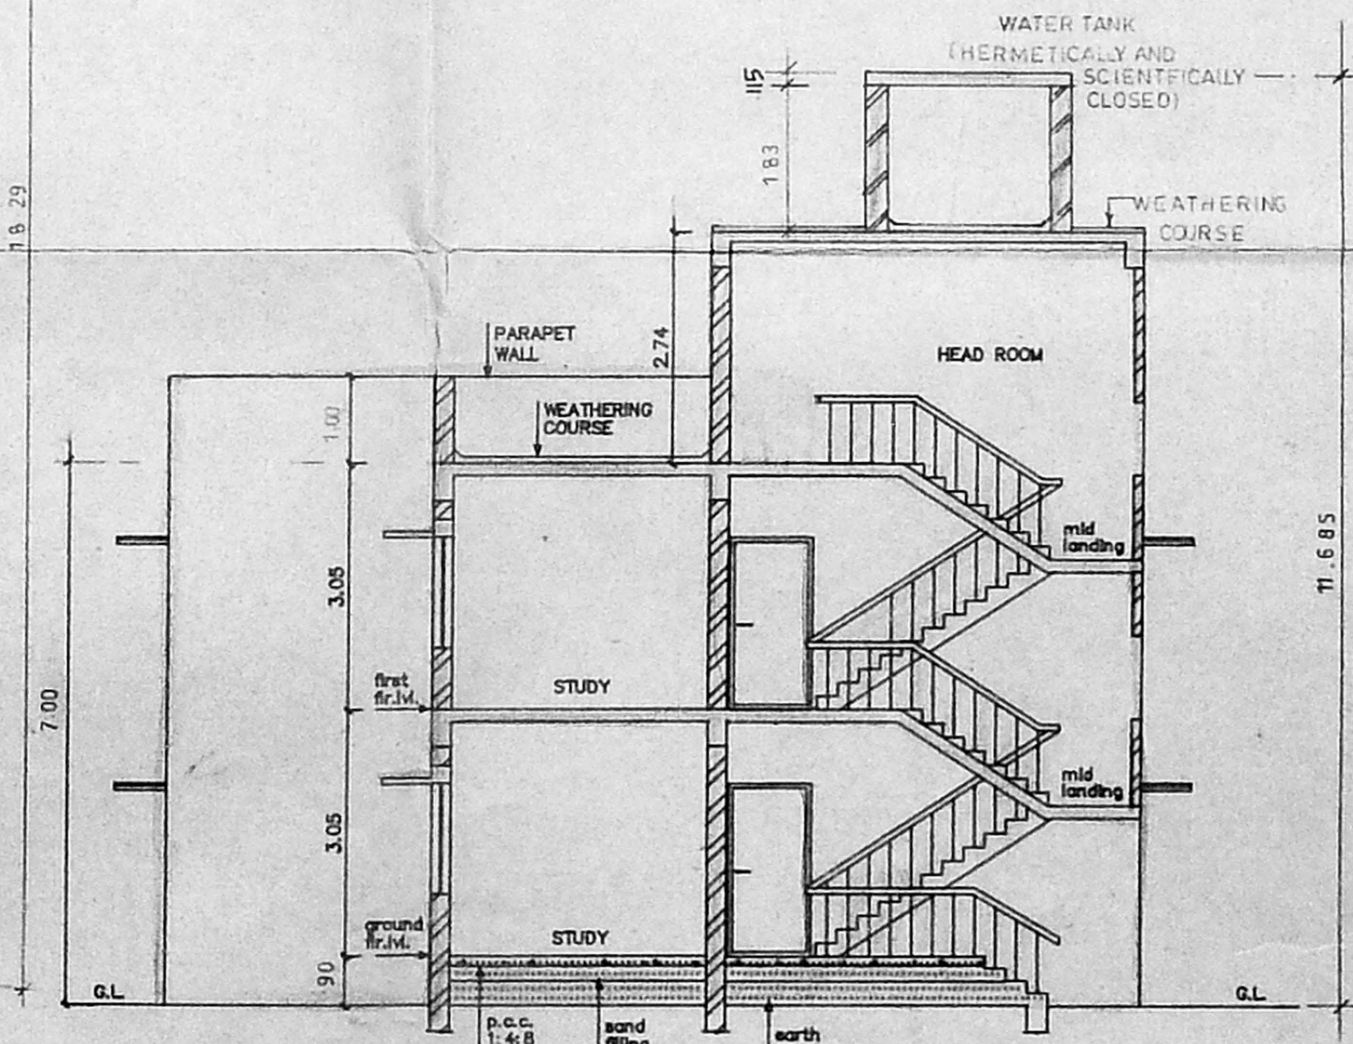

SECTION - WW