



ELEVATION

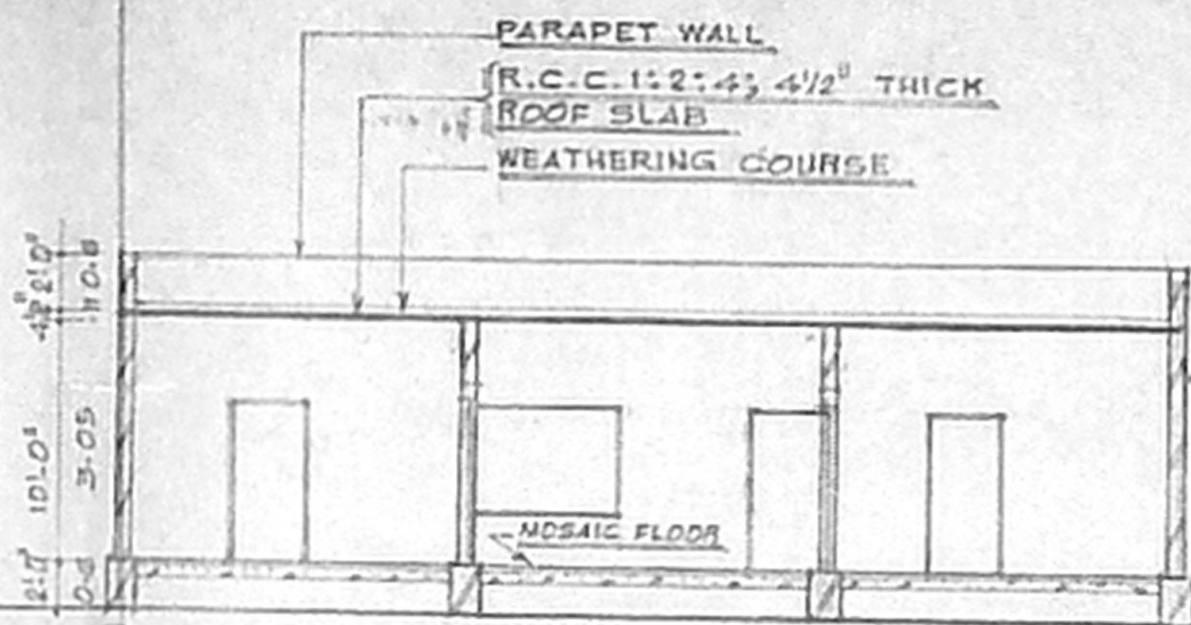

SECTION ON-XY

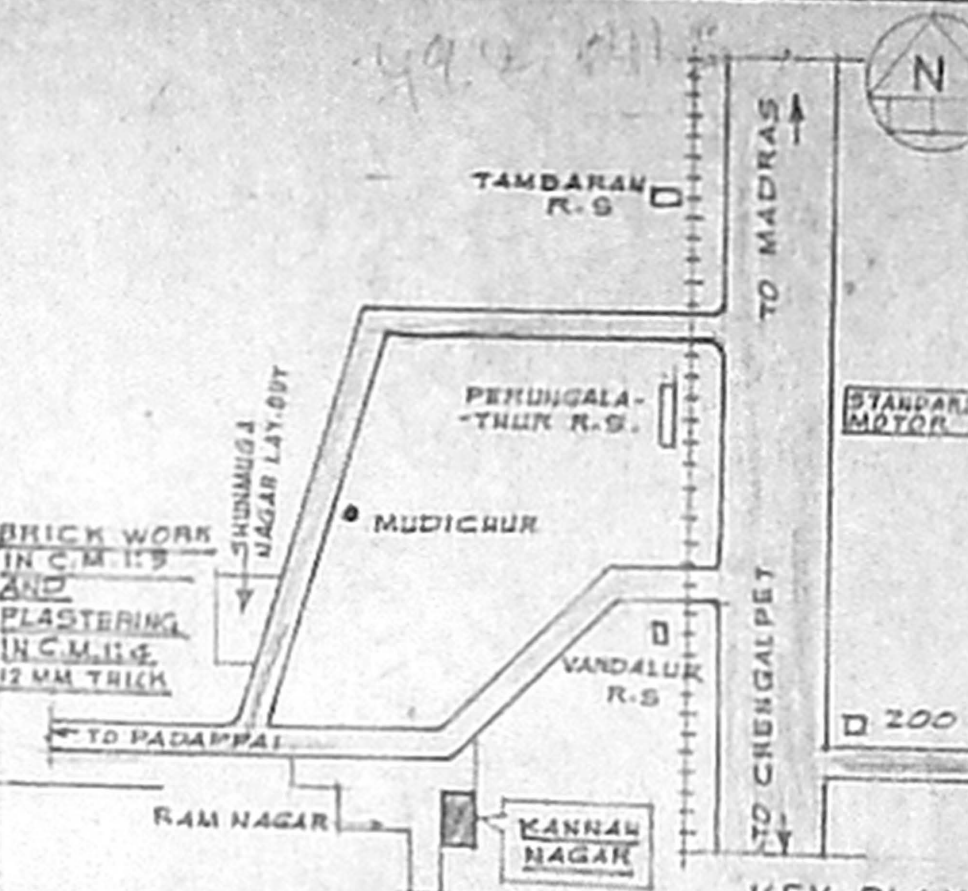

KEY PLAN NOT TO SCALE

A/24122/62/97


Planning Permit No. _____

APPROVED

SUBJECT TO THE CONDITIONS IN THIS OFFICE LETTER.

No. A/28587/96 D. No. S. 0297


FOR MEMBER SECRETARY
MADRAS METROPOLITAN
DEVELOPMENT AUTHORITY
MADRAS - 600 008, M.

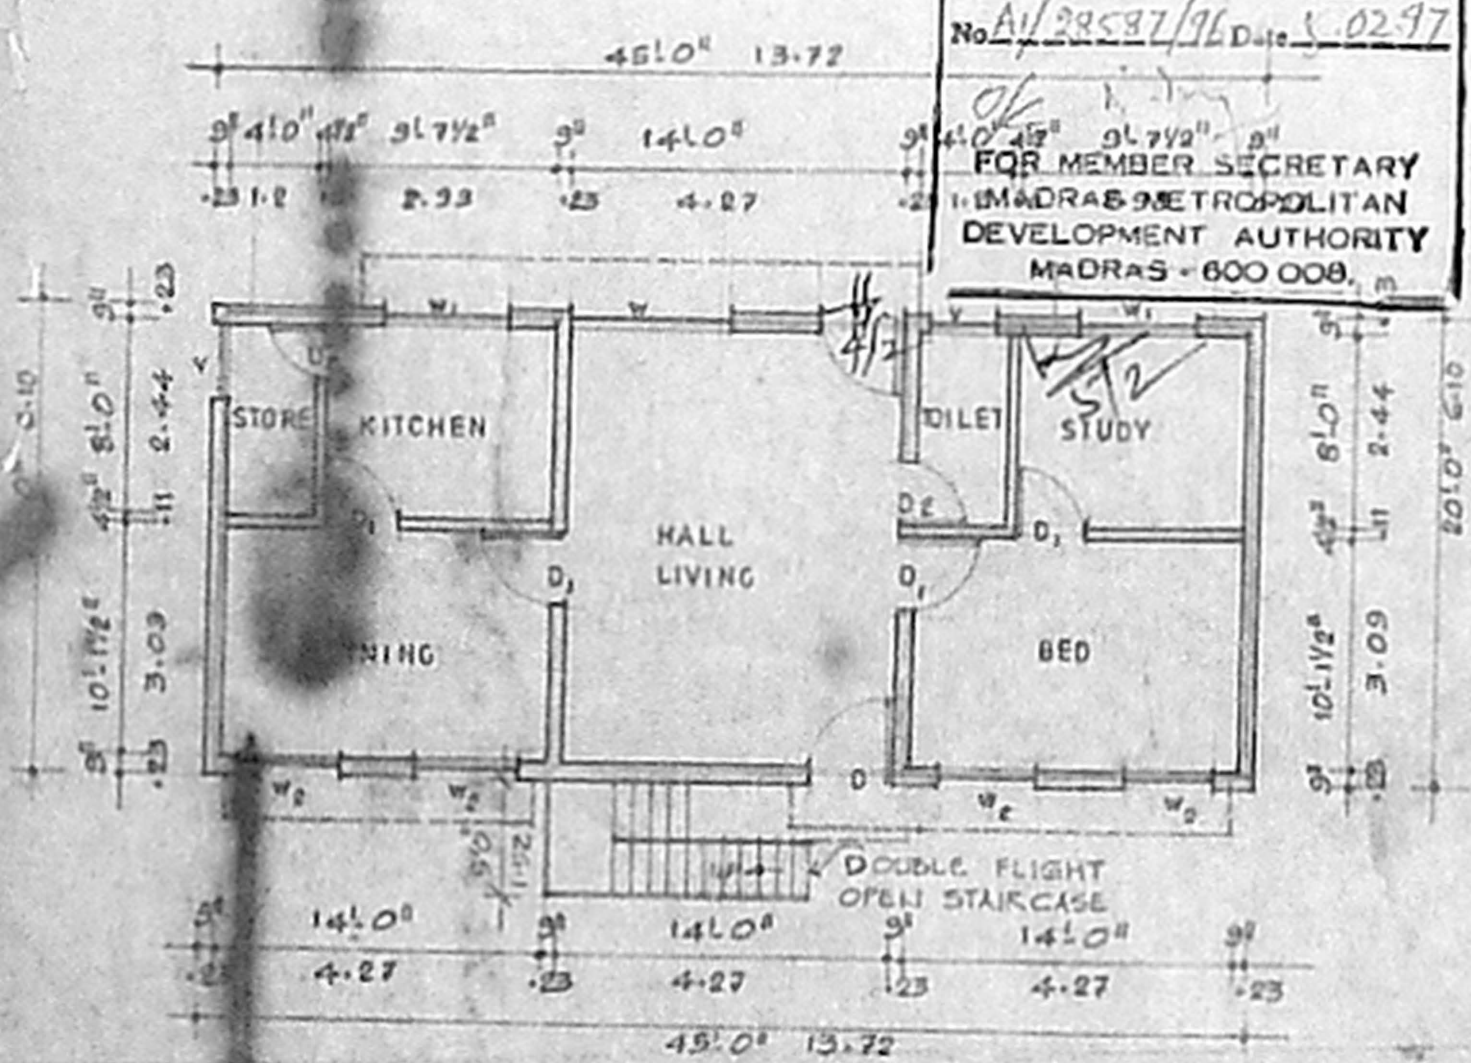


PLAN




FOUNDATION DETAIL AT (A)

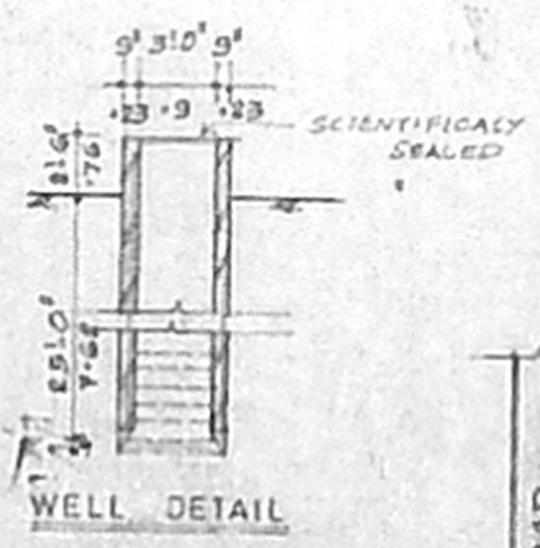

WELL DETAIL

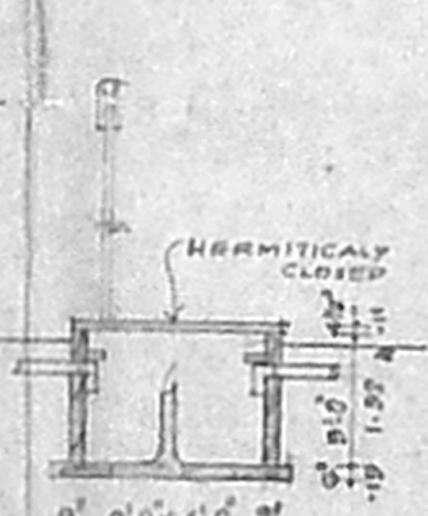


DETAIL OF SEPTIC TANK

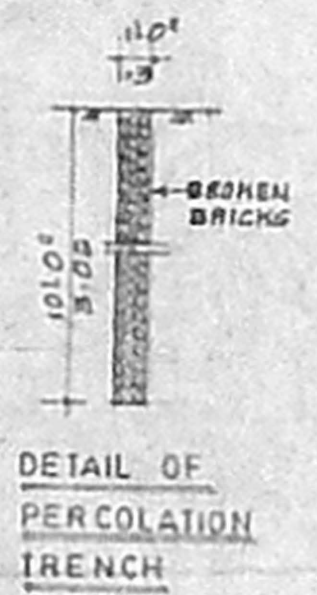

DETAIL OF PERCOLATION TRENCH

AREA DETAIL

PLOT AREA: 2,878 SQ. FT. OR 267.36 SQ. M.
GROUND FLOOR: 900 SQ. FT. OR 83.61 SQ. M.
PLOT COVERAGE: 31.27%
FLOOR SPACE INDEX: 0.31

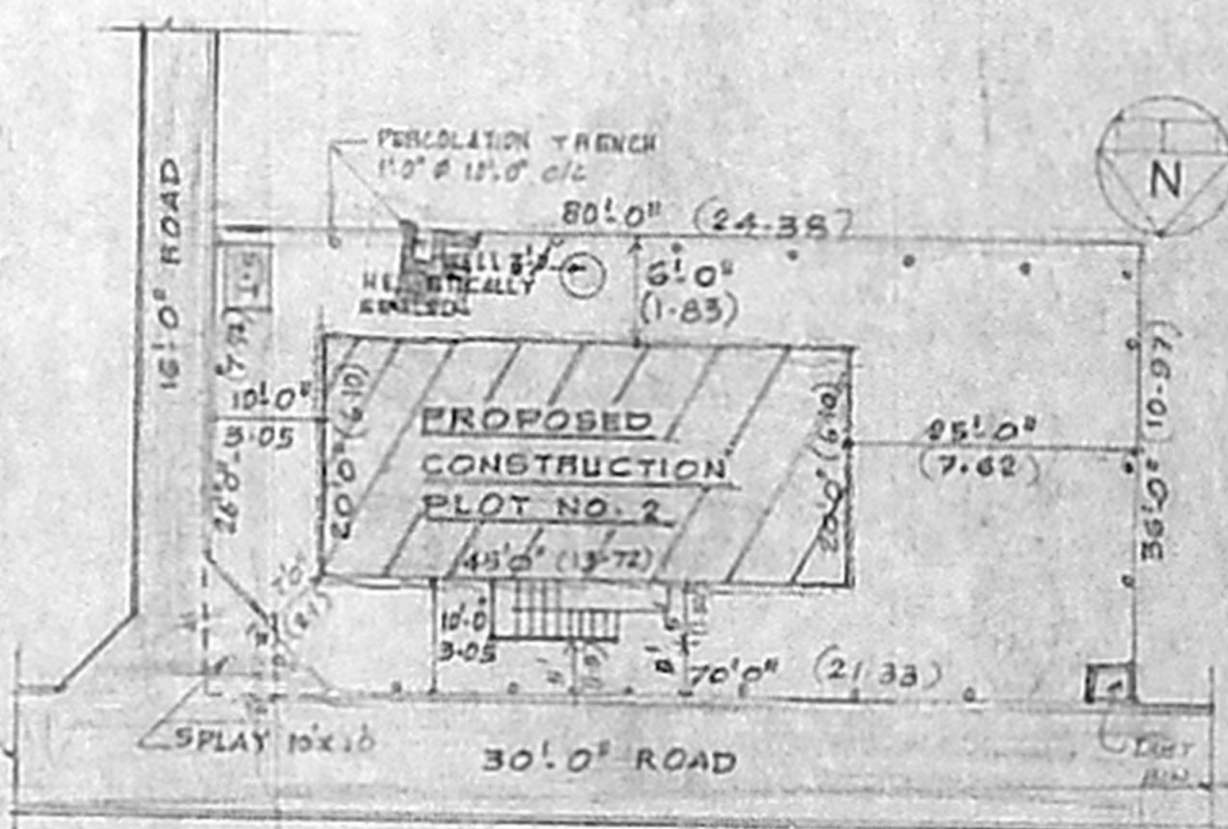

SITE PLAN SCALE: 1" = 16'-0"

SCHEDULE OF JOINERY			REFERENCE
TYPE	DESCRIPTION	SIZE	
D1	DOOR	3'3" x 7'0"	1.0 x 2.1
D2	DOOR	3'0" x 6'0"	0.9 x 1.8
D3	DOOR	2'0" x 6'0"	0.76 x 1.8
W1	WINDOW	6'0" x 4'6"	1.8 x 1.37
W2	WINDOW	5'0" x 4'0"	1.52 x 1.37
W3	WINDOW	4'0" x 4'0"	1.2 x 1.37
V	VENTILATOR	3'0" x 2'0"	0.9 x 0.6

PLAN SHOWING THE PROPOSED CONSTRUCTION AT PLOT No. 2, KANNAN NAGAR, KATTANKOLATHUR PANCHAYAT UNION, CHENGALPET TALUK.

S.No. 286 / 1A PART OF MANNIVAKKAM VILLAGE.

SCALE: 1" = 8'-0" OR 1:100

PP. 441338

G.S. Kumar

G.S. KUMAR, D.C.E.,
CONSULTING ENGINEER
LICENSED SURVEYOR CLASS-II
No. 241

CORPORATION OF MADRAS,
23/3 SOUTH USMAN ROAD,
T. NAGAR, MADRAS - 600017

OWNER
LICENSED SURVEYOR