

PLAN SHOWING THE PROPOSED SHOPS  
IN S.NO 136/ A/M DEVI KARUMATHI AMMAN  
NAGAR - KOLADI VILLAGE - CHENNAI DISTRICT


SCALE: 1 INCH = 8 FEET OR 1:100

JOINERY DETAILS :



R/S ROLLING SHUTTER 10'0" X 8'0" 3.05m x 2.44m  
D. DOOR OF SHOPS 25' X 7'0" 7.62m x 2.13m

SPECIFICATIONS

1. BRICKWORK IN CEMENT MORTAR 1:4 FOR BASEMENT AND CEMENT MORTAR 1:5 FOR SUPER STRUCTURE
2. PLASTERING FOR WALLS IN CEMENT MORTAR 1:4
3. CEILING PLASTERING IN CEMENT MORTAR 1:3
4. R.C.C 1:2:4 MIX FOR ROOF SLAB. 4" OR 110mm
5. CEMENT CONCRETE MIX 1:4:8 FOR BED

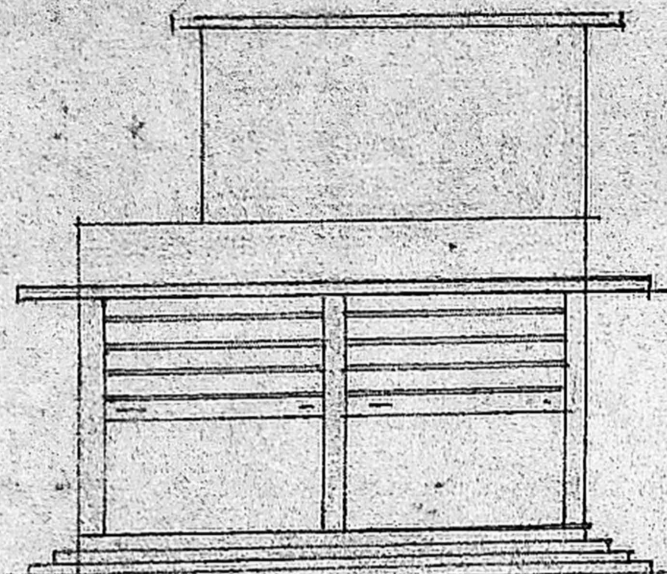


FRONT ELEVATION

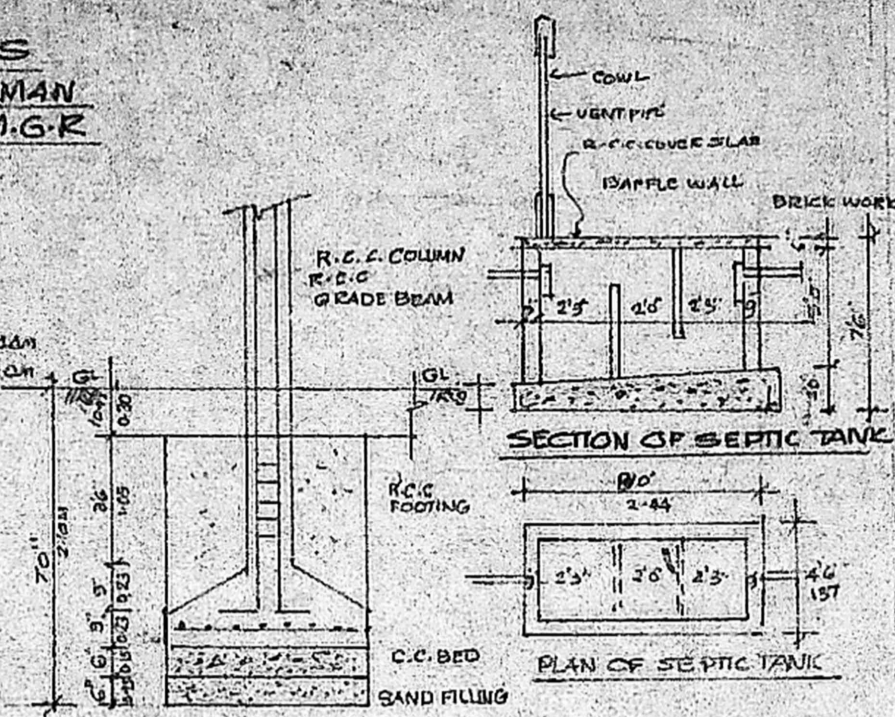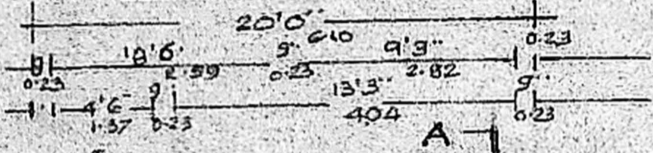


SECTION OF SEPTIC TANK


PLAN OF SEPTIC TANK

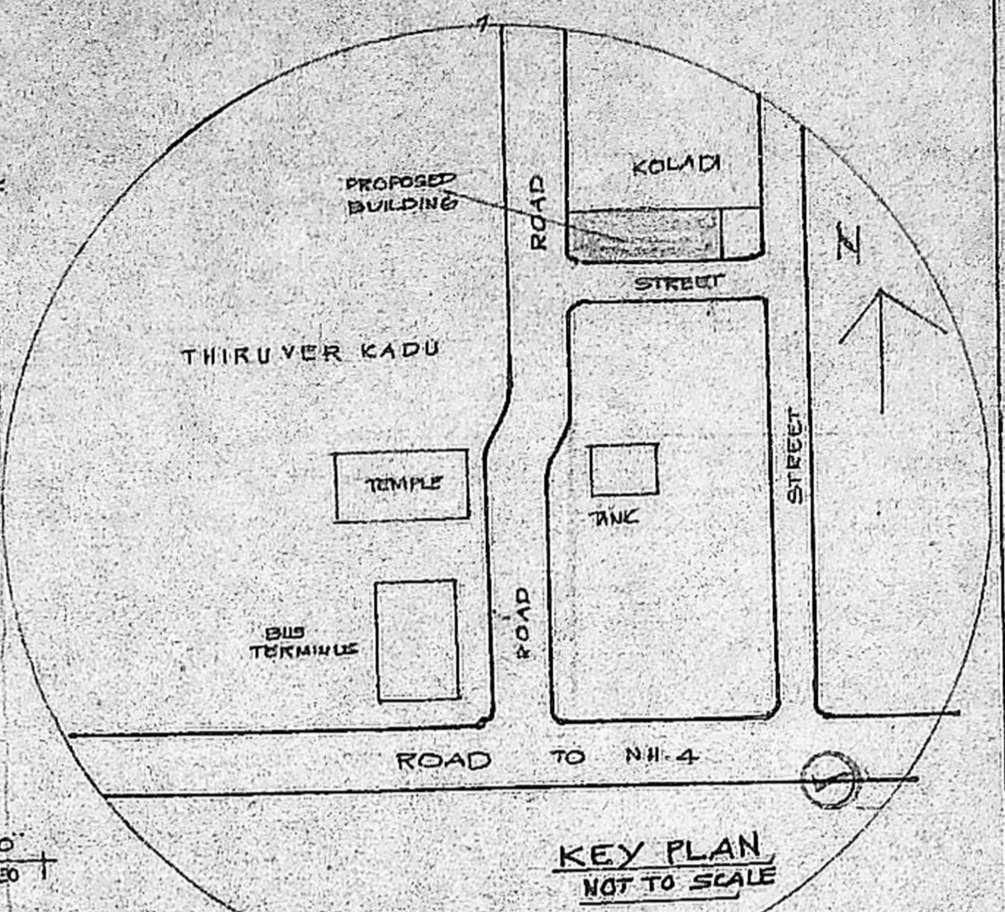




KEY PLAN  
NOT TO SCALE

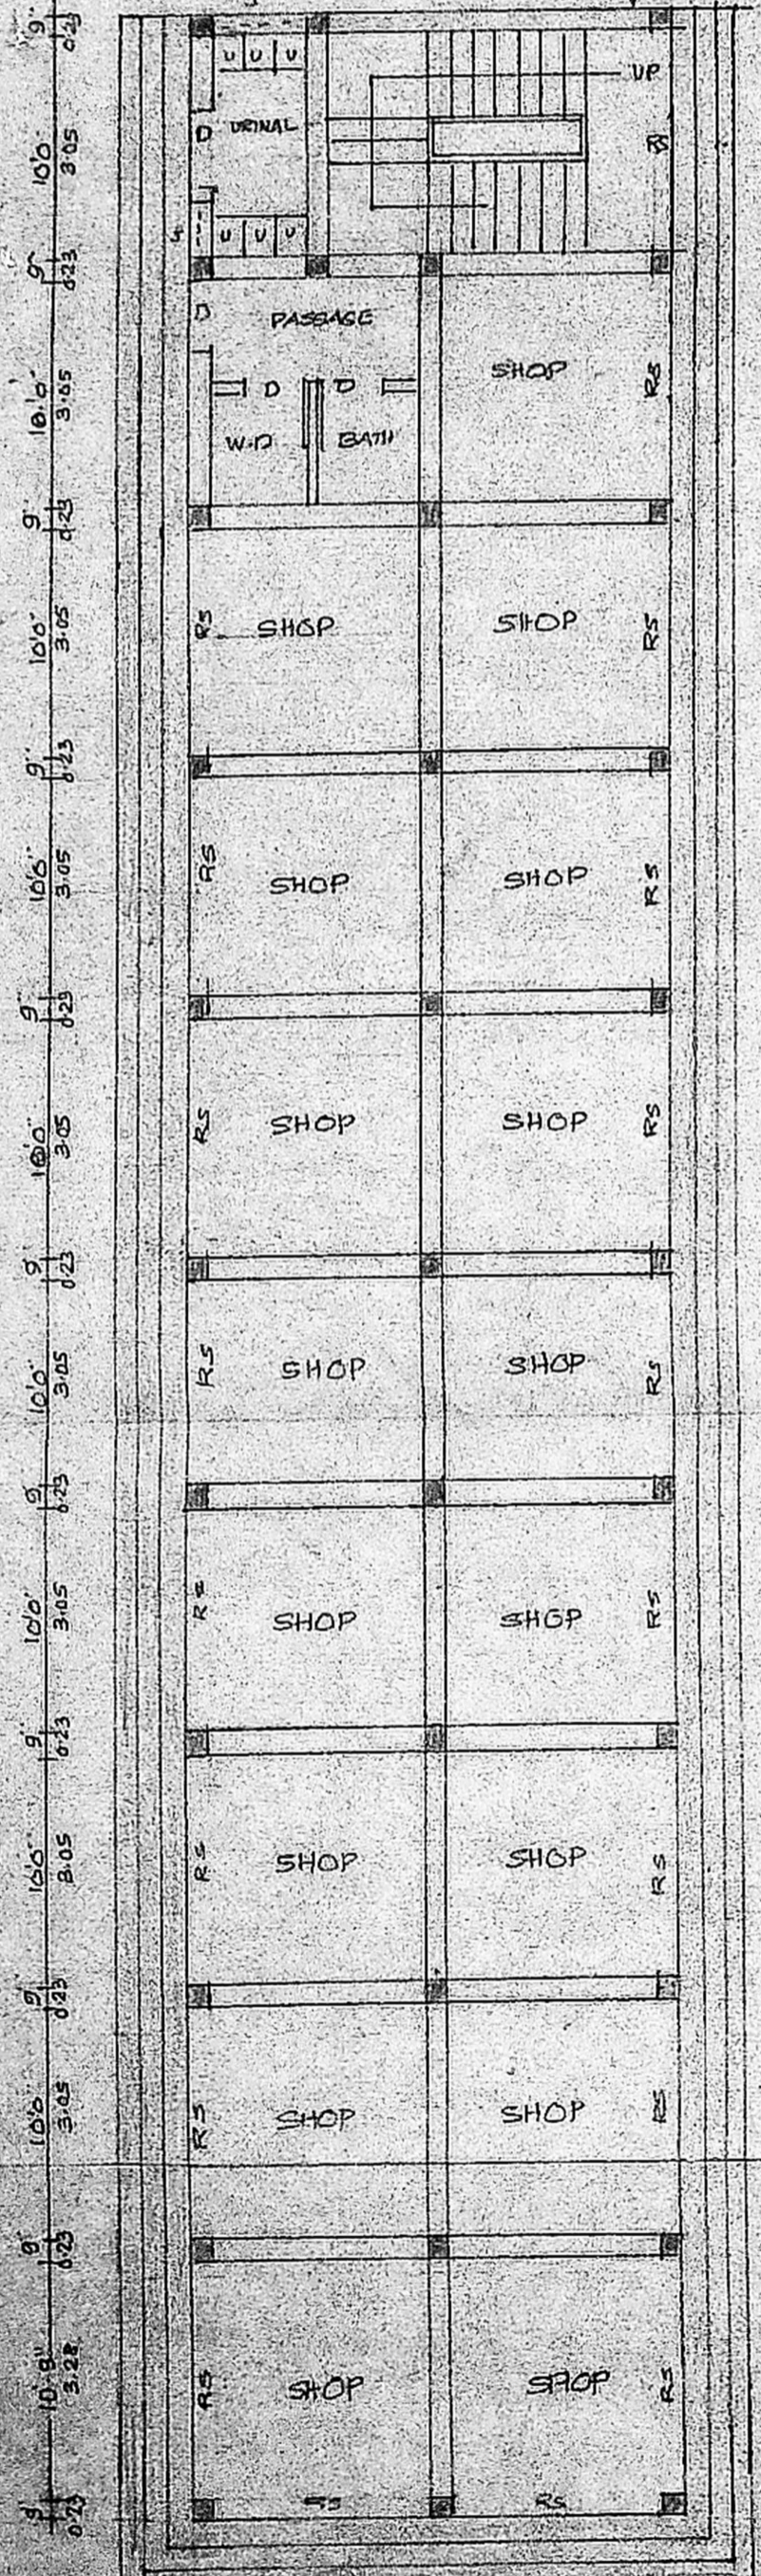

GROUND FLOOR PLAN

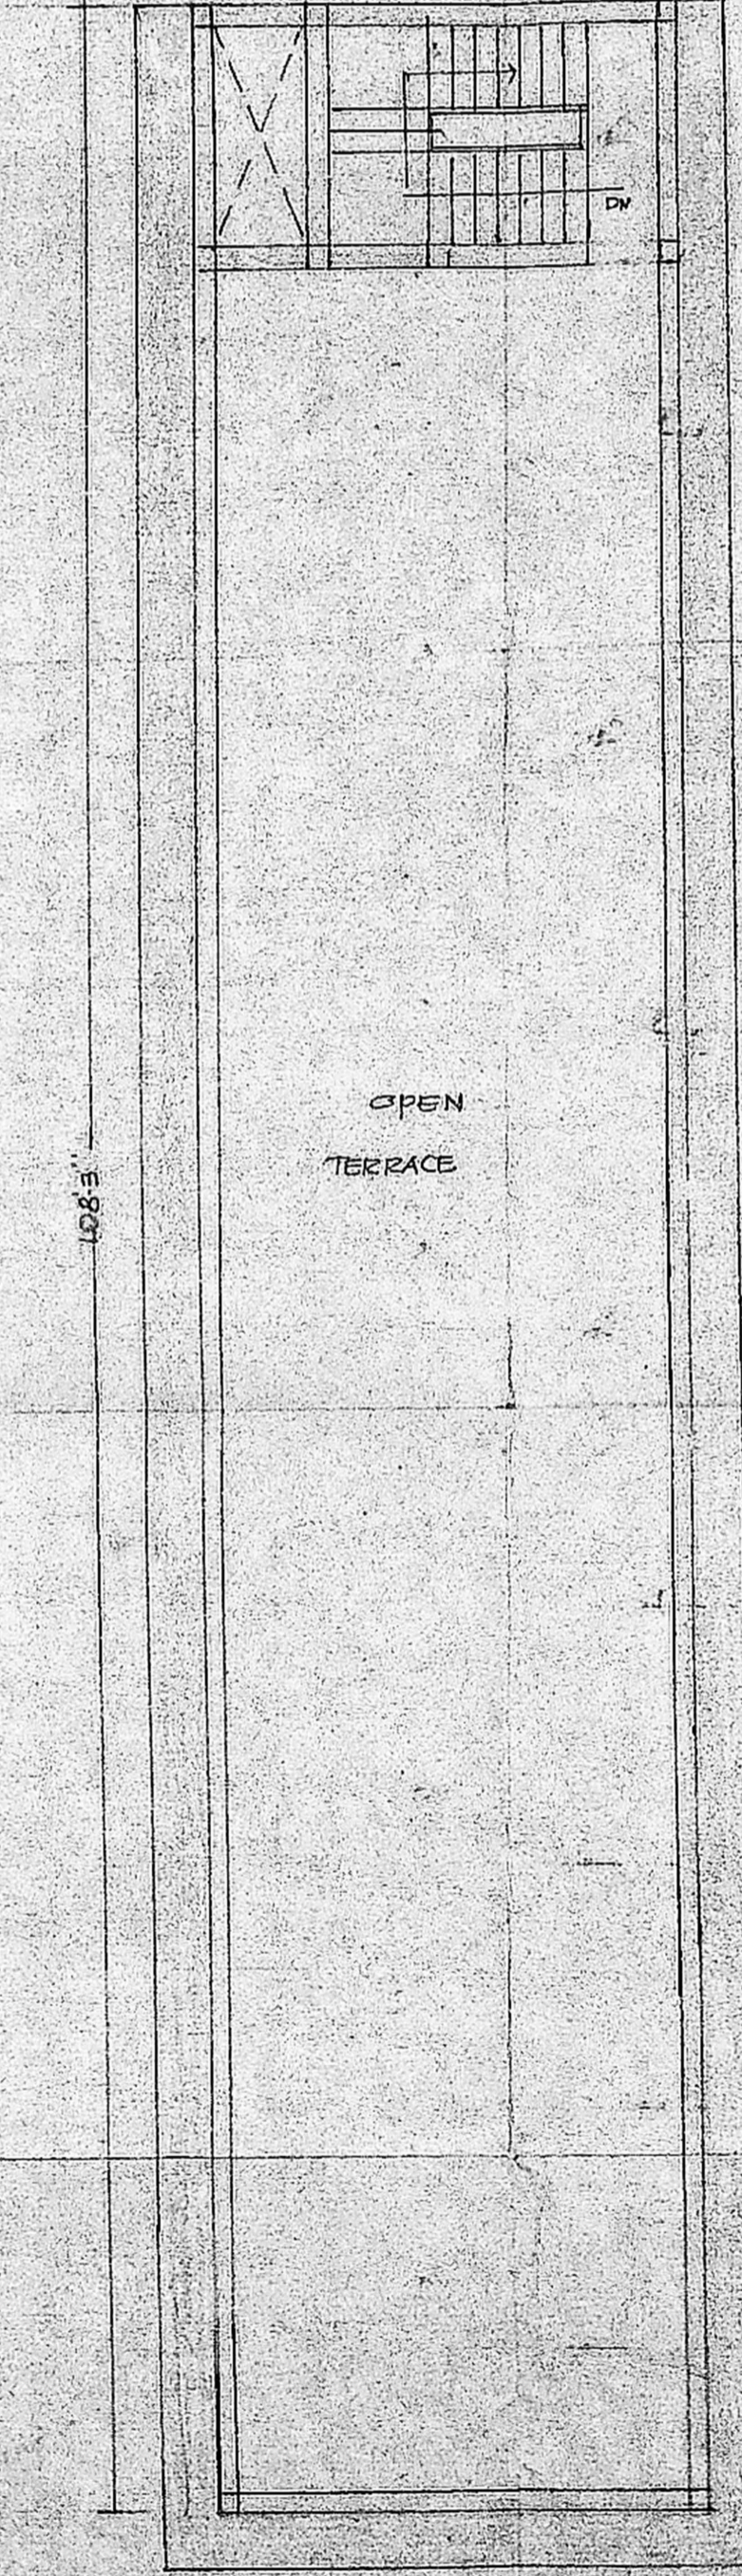

TERRACE FLOOR PLAN

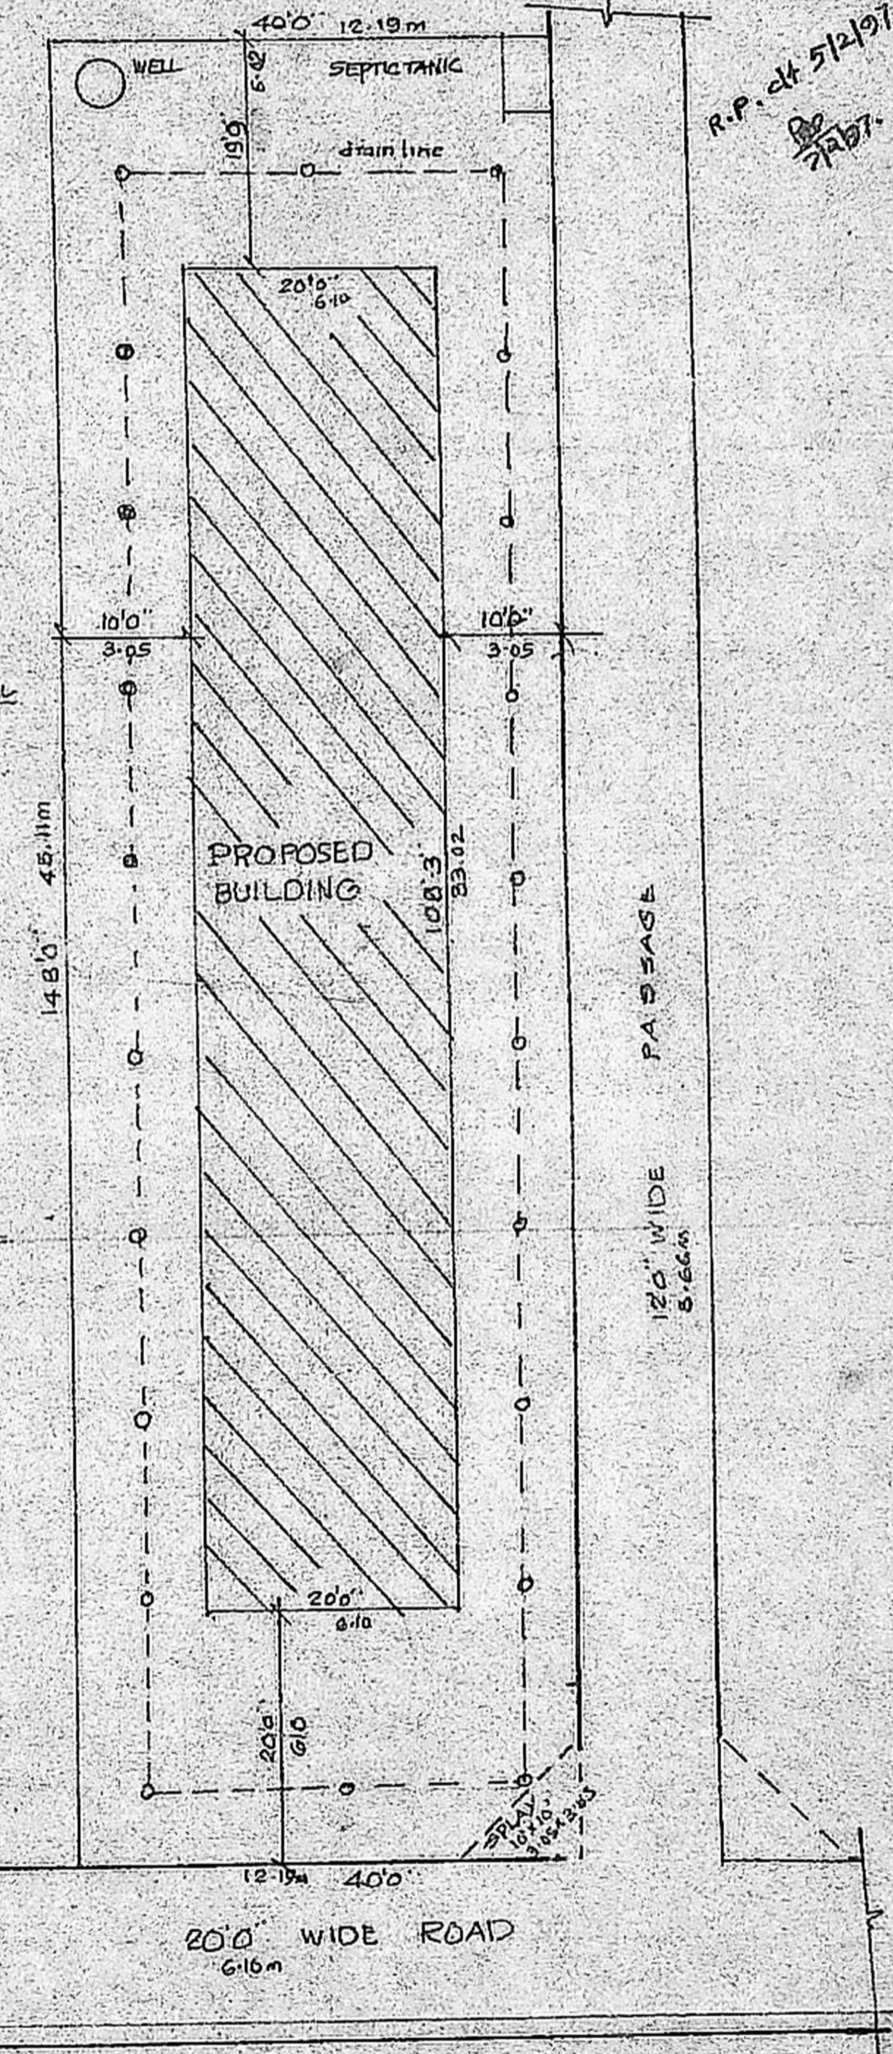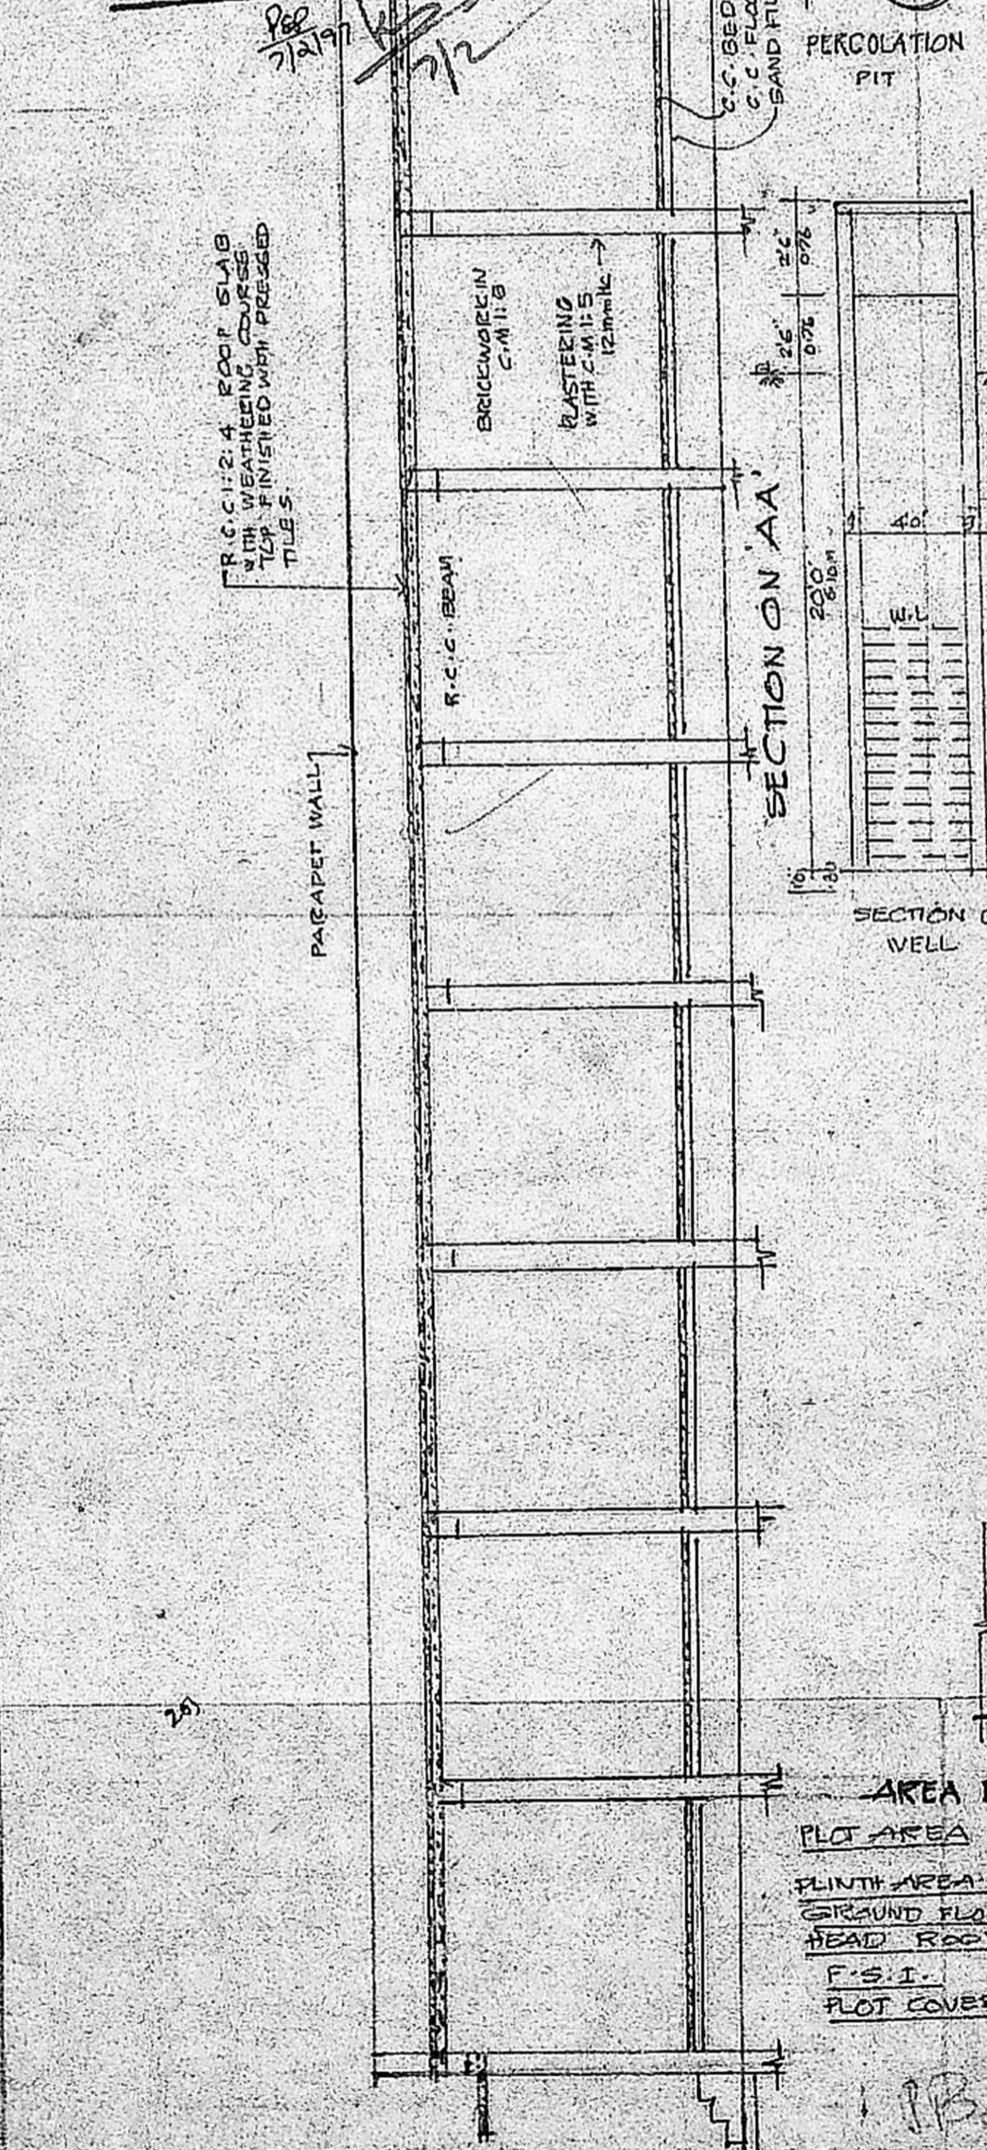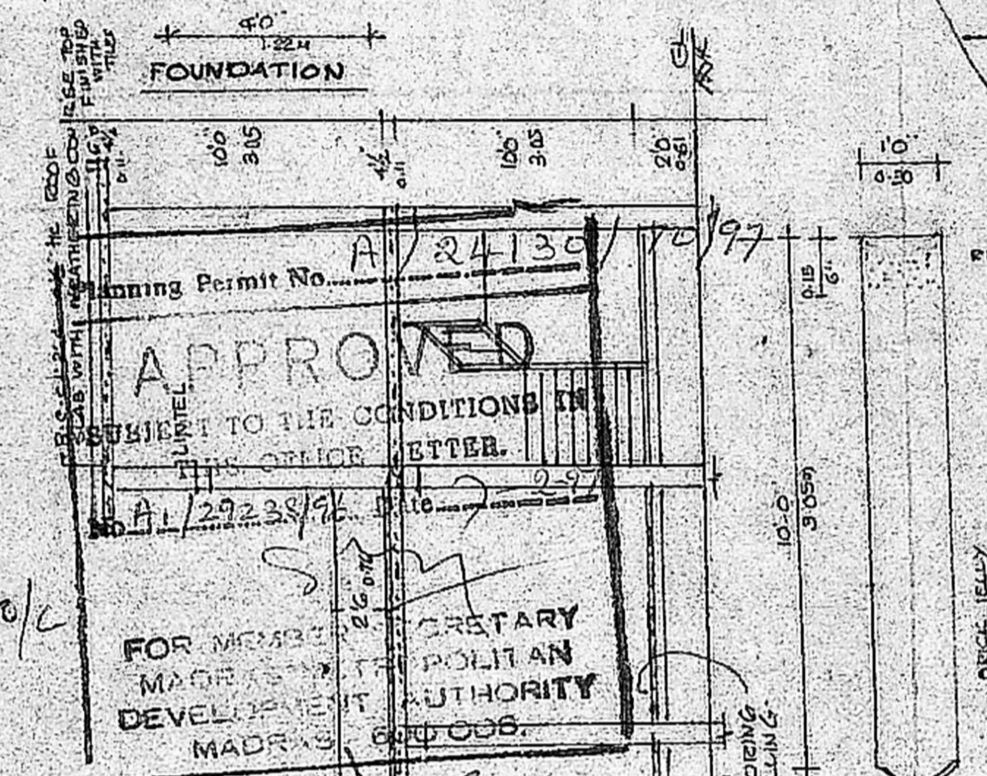

AREA DETAILS  
PLOT AREA 5320 sq. ft. OR 493m<sup>2</sup>  
PLINTH AREA 2168 sq. ft. OR 201.13 m<sup>2</sup>  
GROUND FLOOR 169.62 sq. ft. OR 15.72 m<sup>2</sup>  
HEAD ROOM 0.39  
PLOT COVERAGE 39.57%

SITE PLAN  
SCALE 1:100  
OR 1:200  
RUTHRA PRABHU, D.C.E., B.E.  
Consulting Engineer &  
Licensed Surveyor  
CORPORATION OF MADRAS  
License No. 124  
Marai Malai Nagar Township  
24-A, Kasim Sahib Street  
C. PALLAVARAM, MADRAS-600 043  
Oppr. Pallavaram Post Office

SIGNATURE OF OWNER  
SIGNATURE OF LICENSED SURVEYOR