



front elevation

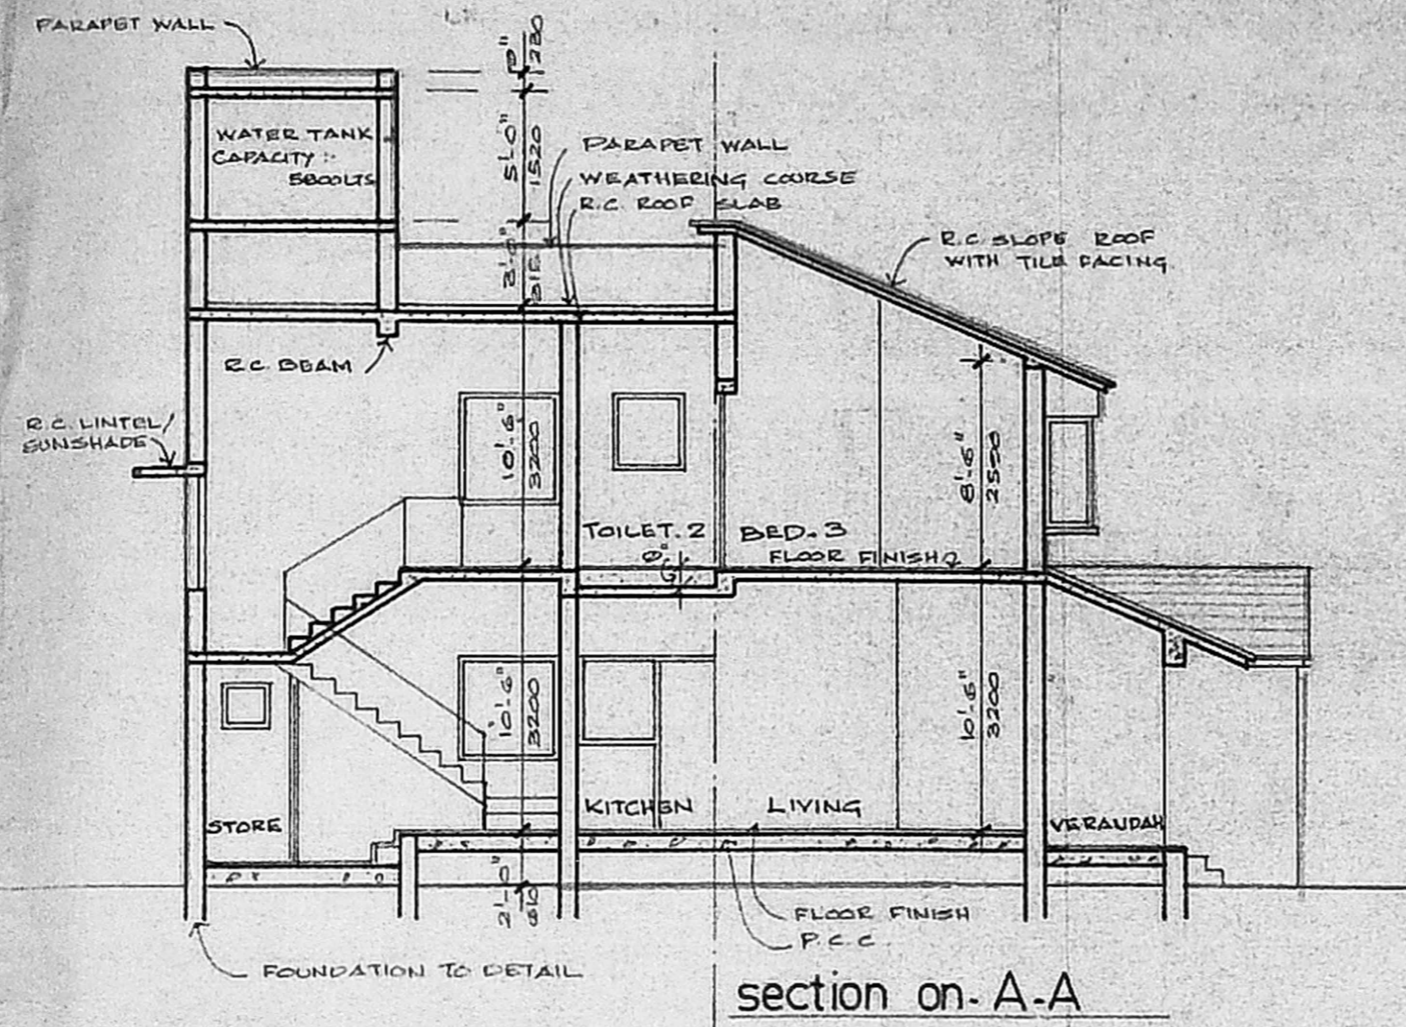

section on A-A

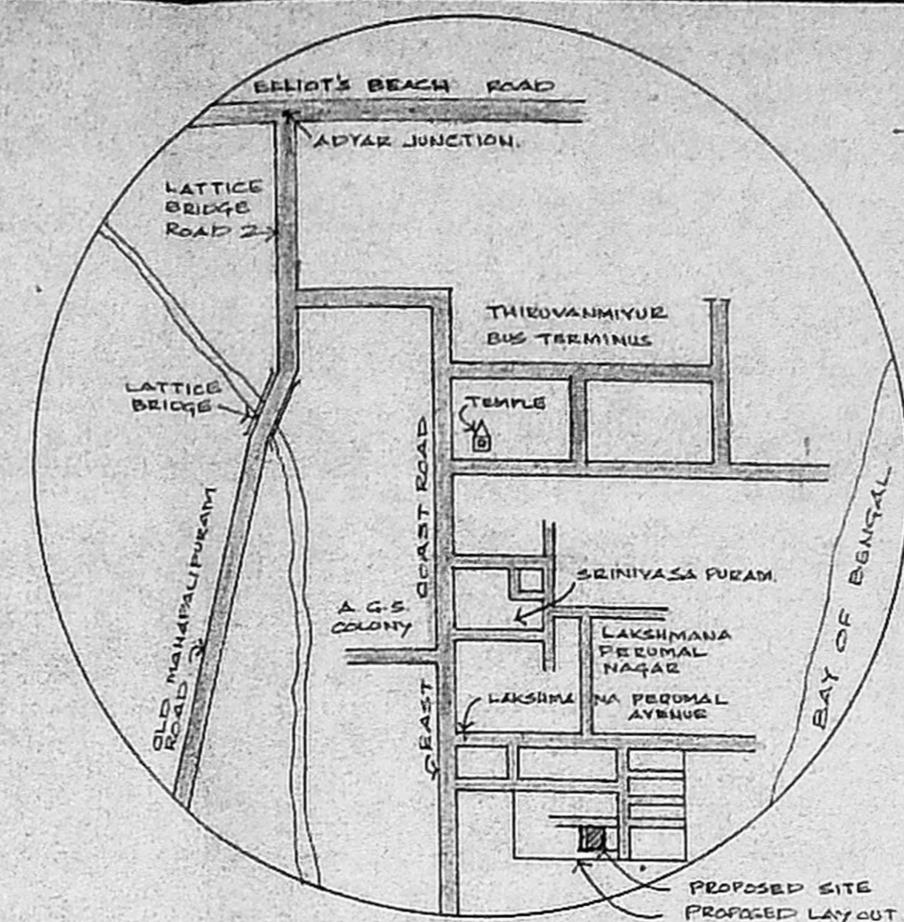

key plan not to scale

JOINERY DETAILS

E.D - 2'-6" x 7'-0" T.W. ENTRANCE DOOR
 D1 - 2'-2" x 7'-0" T.W. DOOR
 D2 - 3'-0" x 7'-0" - DO -
 D3 - 2'-0" x 7'-0" - DO -
 FD - 6'-0" x 7'-0" T.W. FRENCH DOOR
 FD1 - 6'-0" x 6'-6" T.W. FRENCH WINDOW
 B.W - 6'-0" x 4'-6" T.W. BAY WINDOW
 W1 - 5'-4" x 4'-6" T.W. GLAZED WINDOW
 W2 - 3'-8" x 4'-6" - DO -
 W3 - 2'-0" x 4'-6" - DO -
 W4 - 5'-4" x 3'-6" - DO -
 V1 - 3'-0" x 3'-0" T.W. VENTILATOR
 DW - 6'-0" x 7'-0" T.W. FLOOR WINDOW

SPECIFICATIONS

USING STD BRICKS IN SUPER STRUCTURE, BASEMENT & FOUNDATION.

ALL RCC WORK WITH SUITABLE REINFORCEMENT.

USING BEST QUALITY T.WOOD FOR WOOD WORKS

CEILING PLASTERING WITH CM 1:3


WALL PLASTERING INSIDE & OUTSIDE WITH CM 1:3

WHITE & COLOUR WASH 3 COATS.


PAINT 3 COATS OVER ONE COAT OF PRIMER.

AREA STATEMENT

	Sq. FT	Sq. M
PLOT AREA	2520.0	234.20
GROUND FLOOR		
MAIN BUILDING	1055.0	98.05
PARTICO/VERANDAH	280.0	26.02
SER. TOILET/WASH	80.0	7.36
FIRST FLOOR	865.0	80.20
TOTAL BUILDING AREA	2280.0	212.82

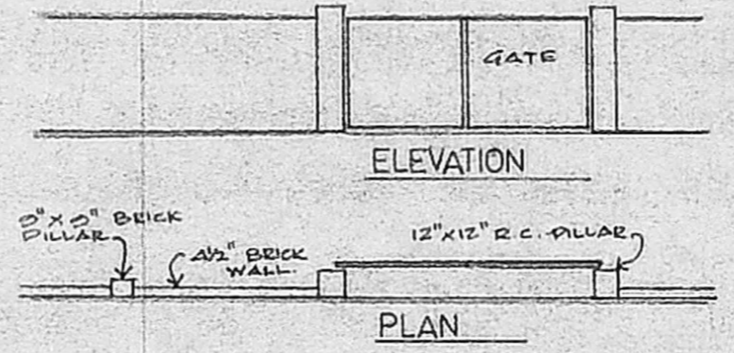

compound wall details

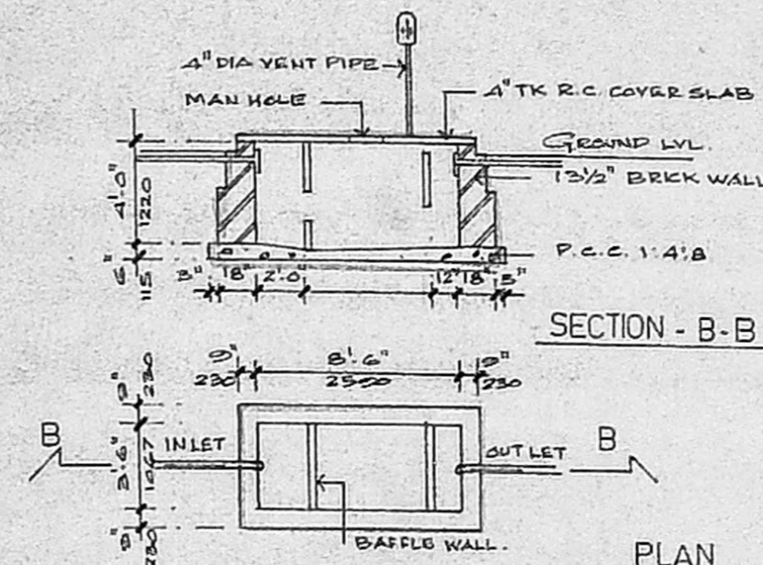

septic tank detail

A/24108/48192

Planning Permit No. _____

APPROVED


SUBJECT TO THE CONDITIONS IN THIS OFFICE LETTER.

No. A/29249/38-197


FOR MEMBERS CATEGORY

MADRAS CITY DEVELOPMENT AUTHORITY


MADRAS OPEN TERRACE

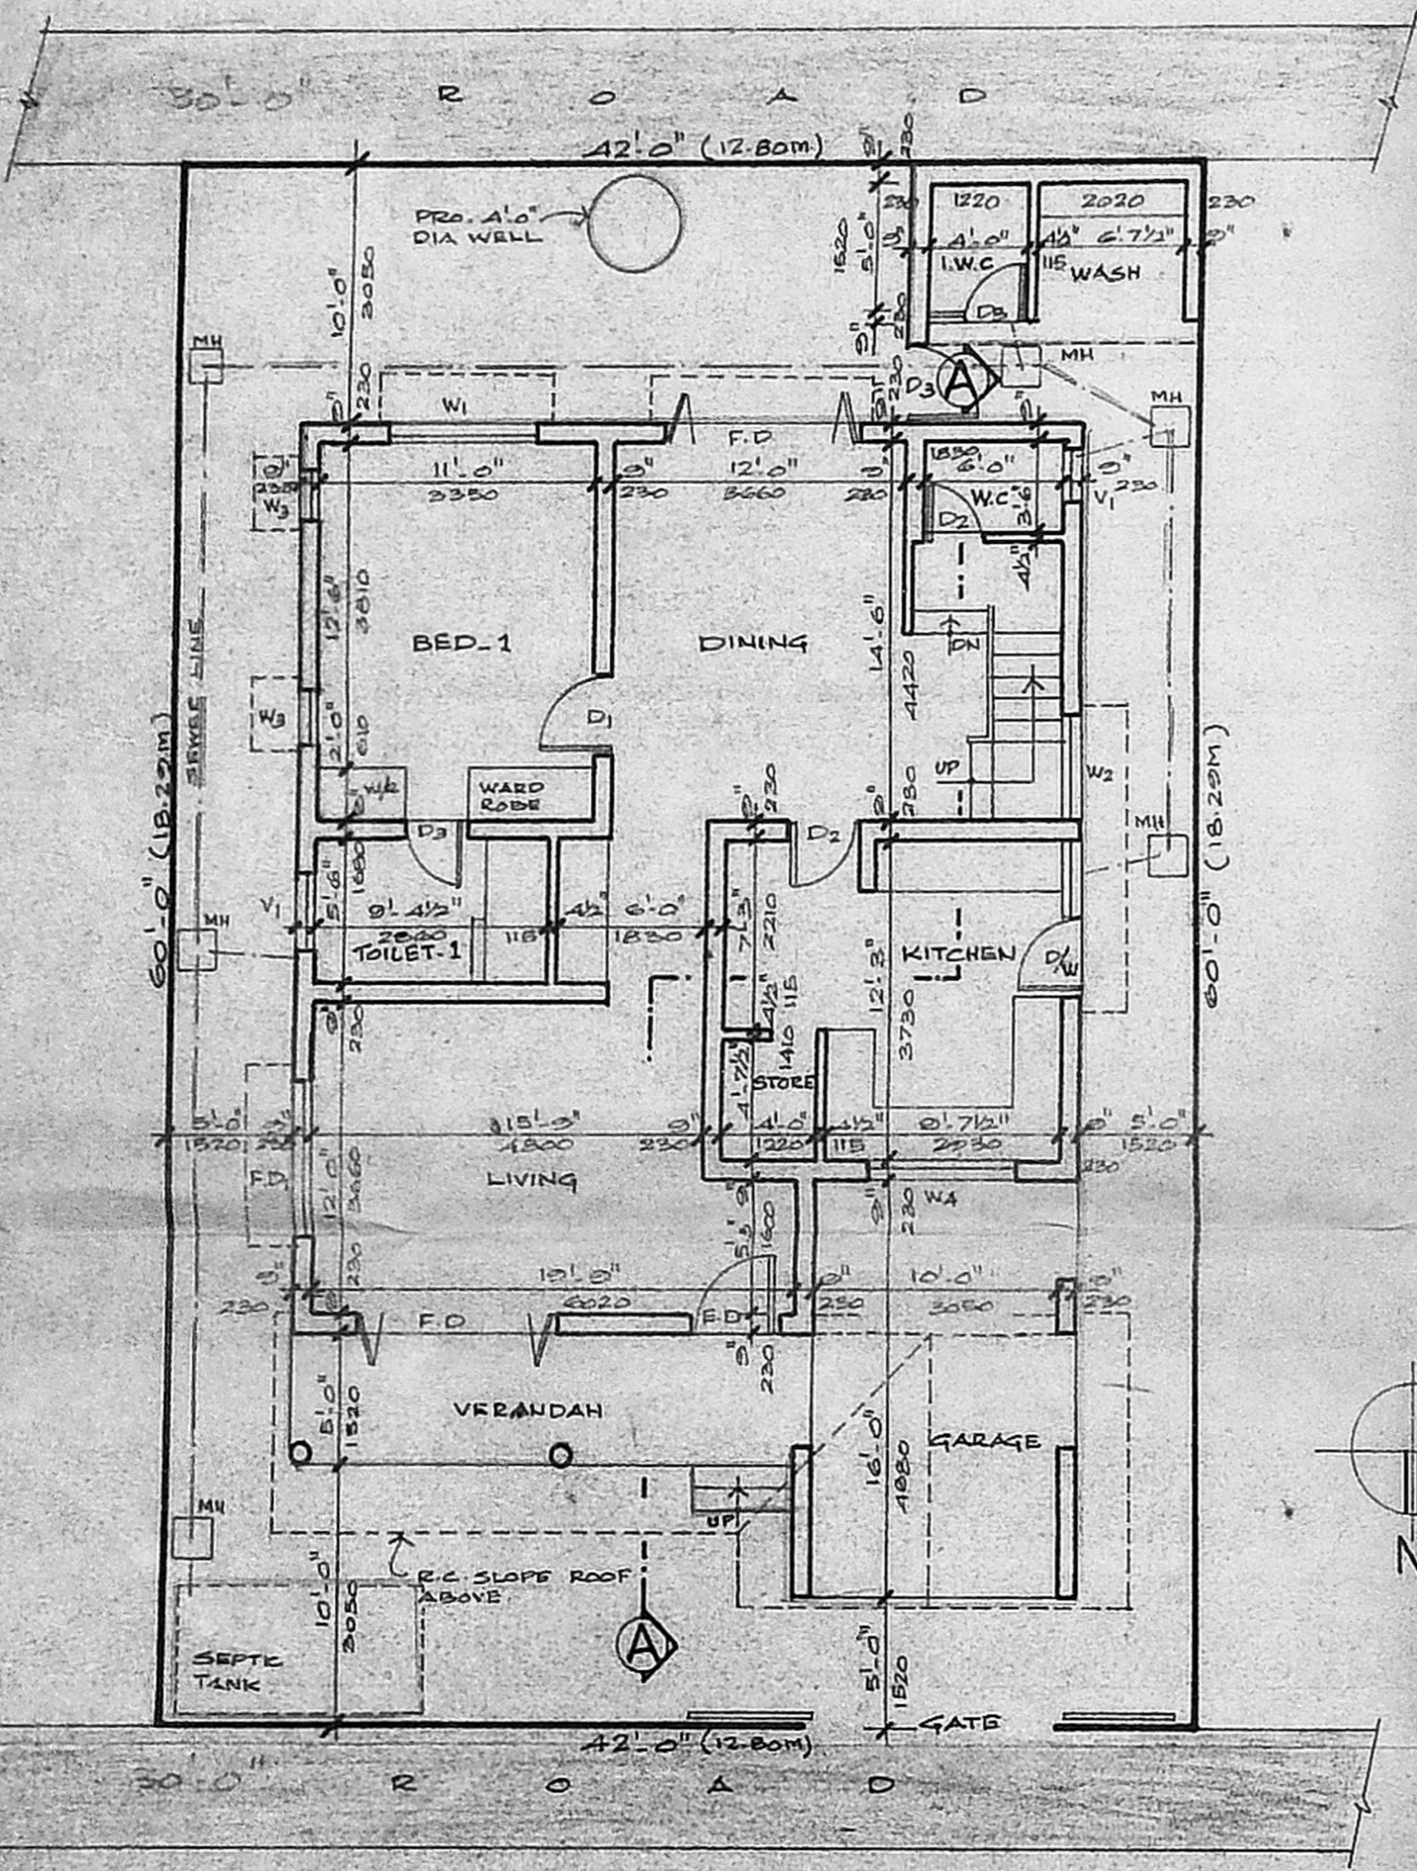


site/ground floor plan

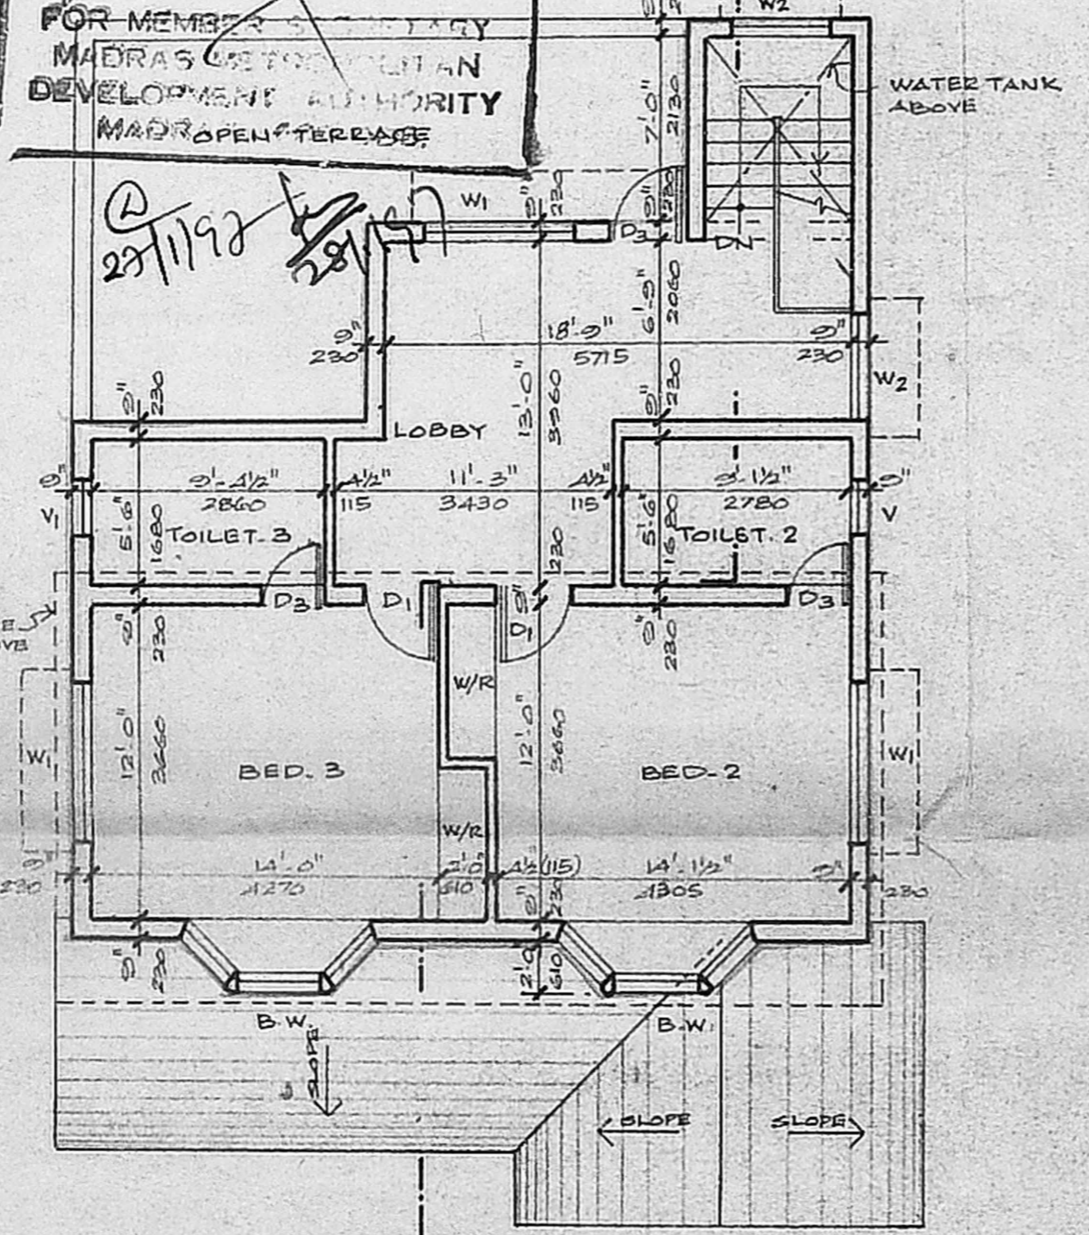


first floor plan

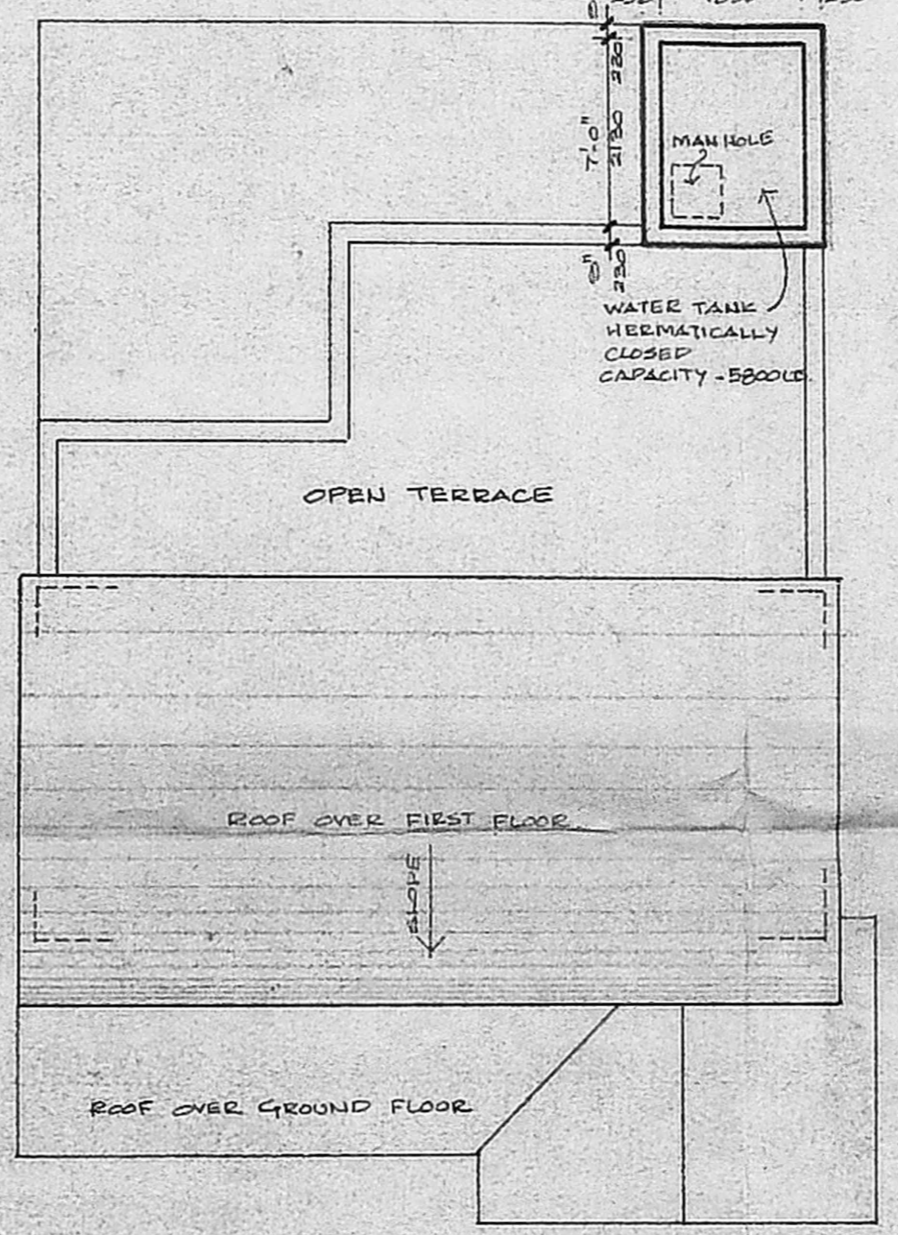

roof plan

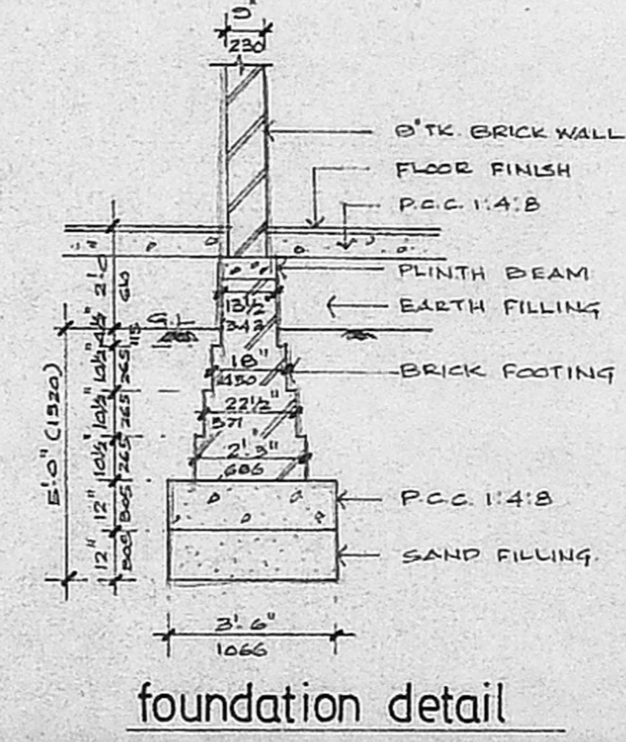

foundation detail

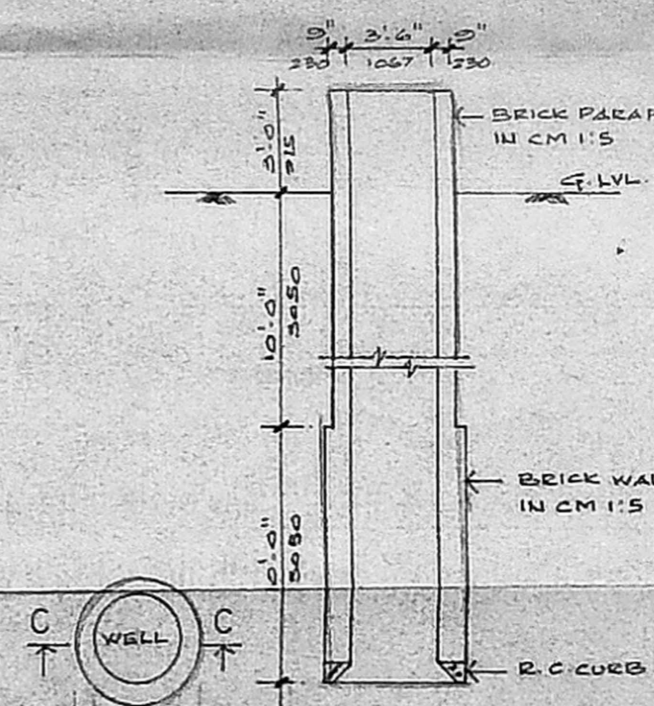

well details

OWNERS

X *[Signature]* K. PACHIYAPPAN, AMIS, P.O.S.
 Consulting Engineer,
 Licensed Surveyor, Corp. of Madras
 Chartered Quantity Surveyor,
 12/11 Ind St. Bharatheswarar C.I.
 Kumbakonam - Chennai-24.
 Phone: 4800352

COLOUR INDEX

proposed

road

boundary

sewer line

LICENSED SURVEYOR

[Signature]

V. JEEVAN
 LICENSED SURVEYOR
 CLASS - RA-58

PROJECT

PROPOSED RESIDENCE FOR JUSTICE ABDUL HADI & Mrs. C.A.A. RAFIA HADI PLOT NO 34 AT 141, KOTTIVAKAM VILLAGE, SAIDAPET TALUK, CHENGELPUT DIST. SURVEY NO. 233 / 1 B2 (PART), R.S. NO. 233 / 1 B 2 F, VENKATESWARA NAGAR.

SHEET TITLE

SITE/GROUND FLOOR PLAN, FIRST FLOOR PLAN, ROOF PLAN, SECTION, ELEVATION, KEY PLAN, COMPOUND WALL, DETAIL, SEPTIC TANK DETAIL FOUNDATION DETAIL AND WELL DETAIL.

SCALE 1'-8'-0" (1:100) **DRAWN** D. David

DATE 08-03-96 **CHECKED**

ARCHITECTS

JEEVAN & RAVI
 47, BARNABY ROAD,
 KILPAUK,
 MADRAS - 600 010.

JOB NO 9605

DRG. NO/REV. NO 50