




PLAN SHOWING THE PROPOSED CONSTRUCTION OF A RESIDENTIAL BUILDING AT DOOR NO. 57A,
O.S. NO. 129, R.S. NO. 451/II, SRINIVASA (ACHARI) STREET, BLOCK NO. 24 OF PERAMBUR VILLAGE,
CHENNAI-600 011. CORP. DIV. NO. 37 ZONE III SCALE 1" = 8' 0" (1:100)

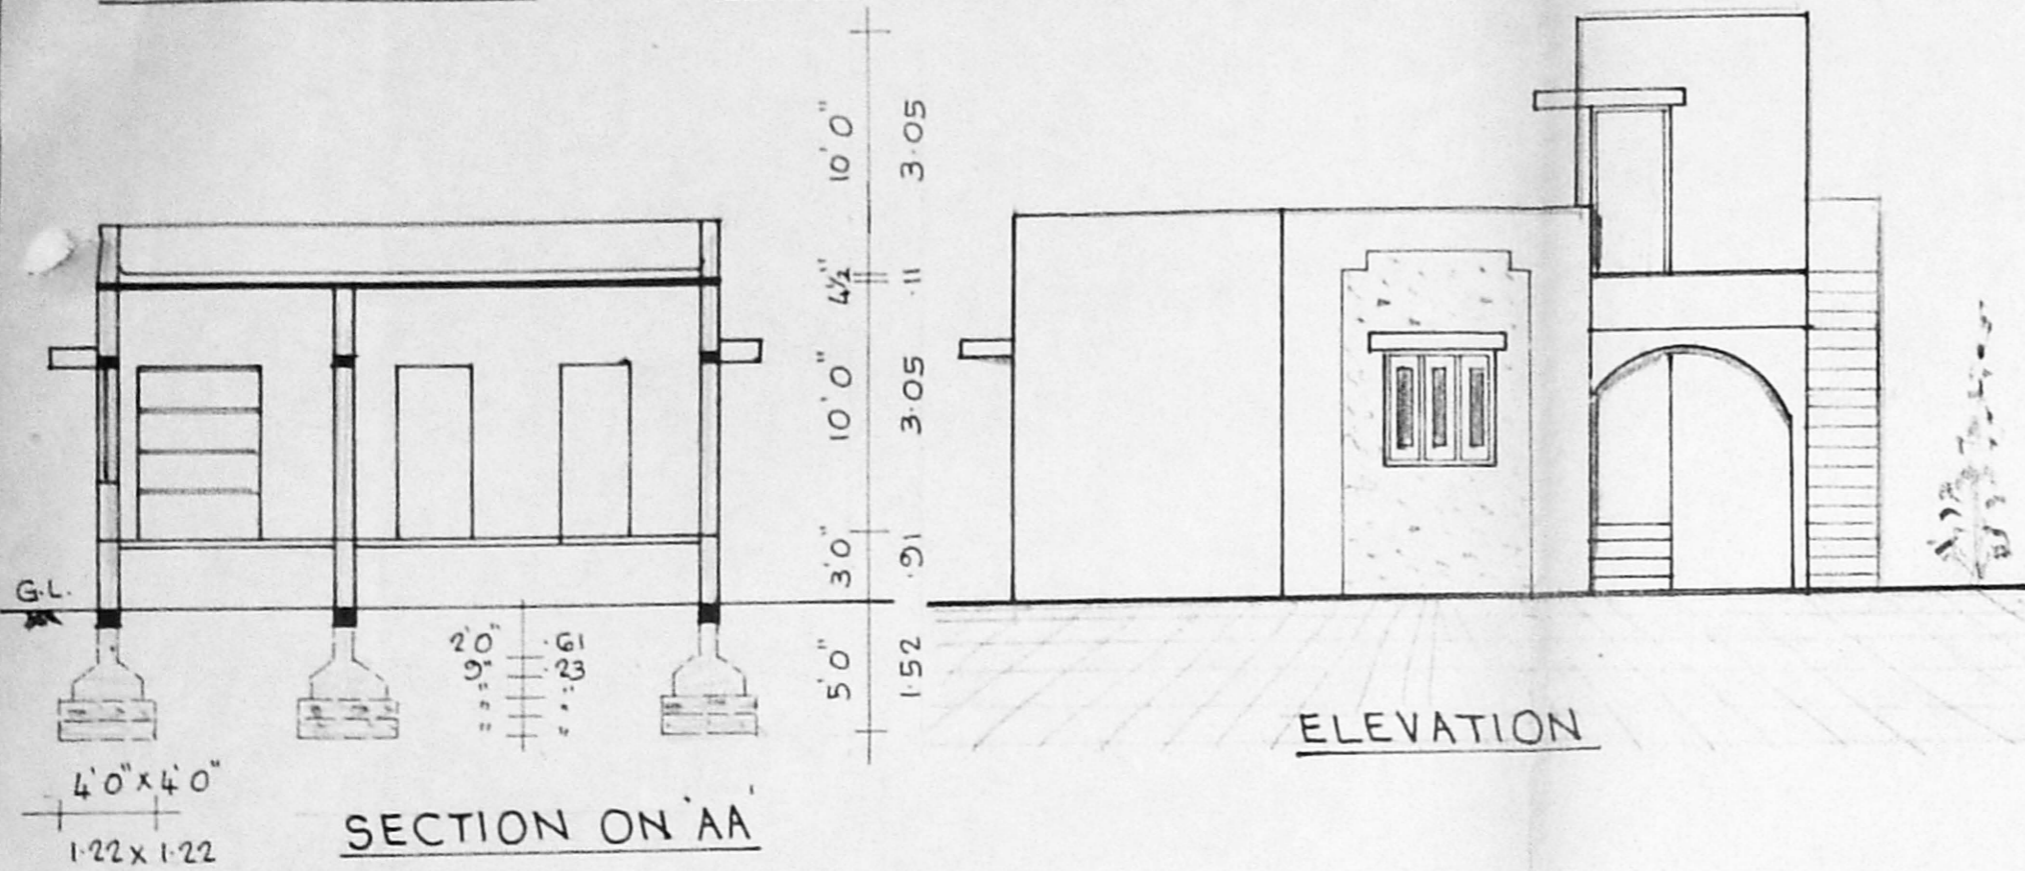


ELEVATION

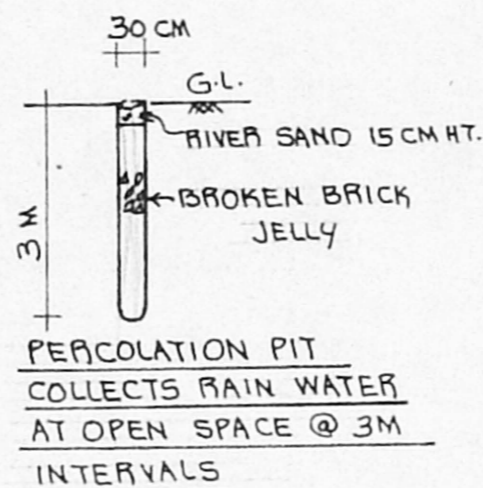



PERCOLATION PIT COLLECTS RAIN WATER AT OPEN SPACE @ 3M INTERVALS

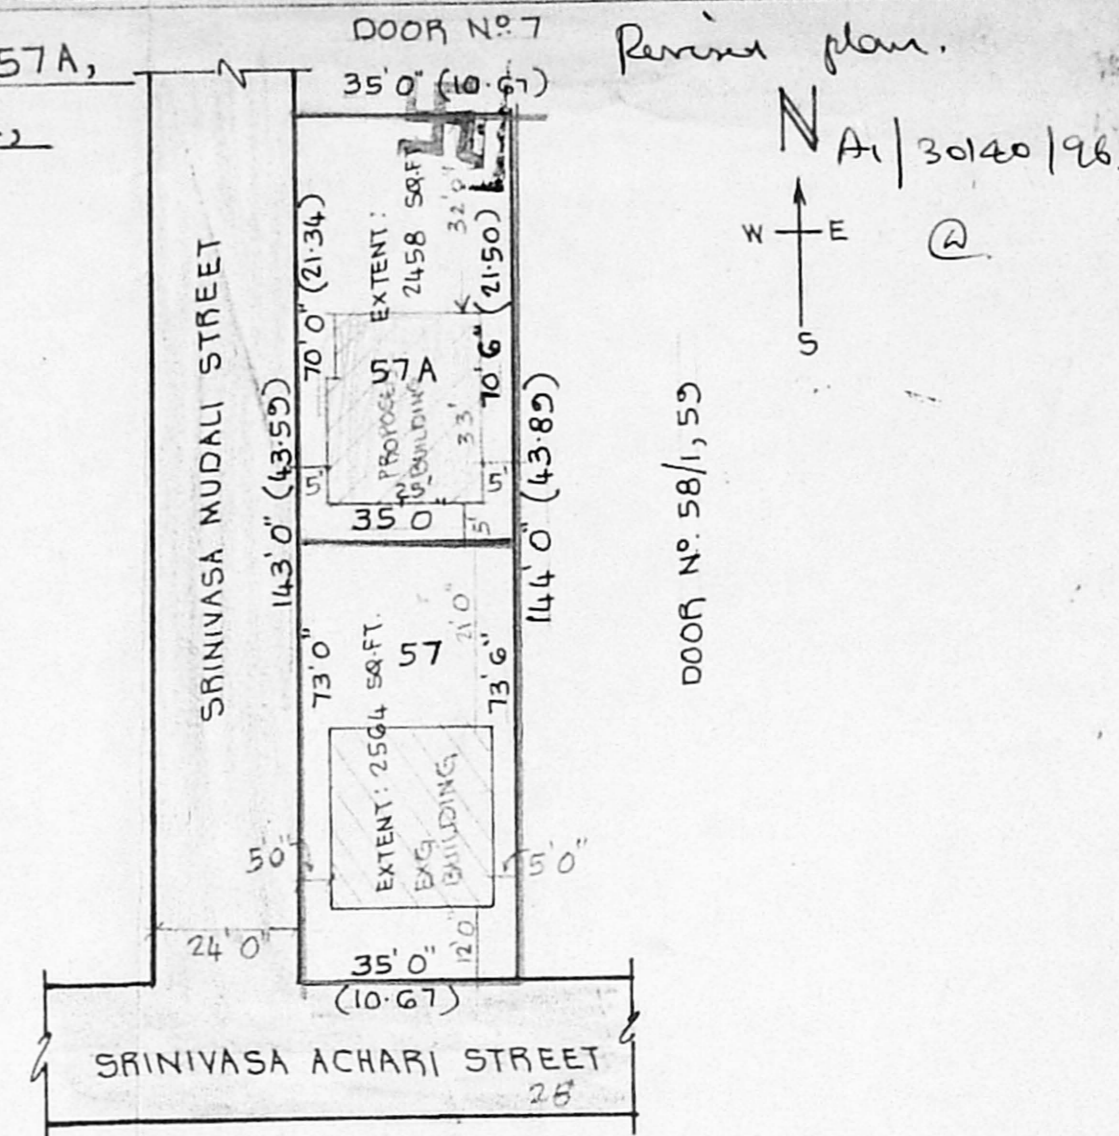


SUB-DIVISION PLAN SCALE 1" = 32' 0" (1:400)

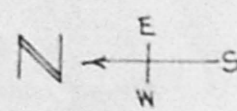

DOOR NOS 58/1, 59

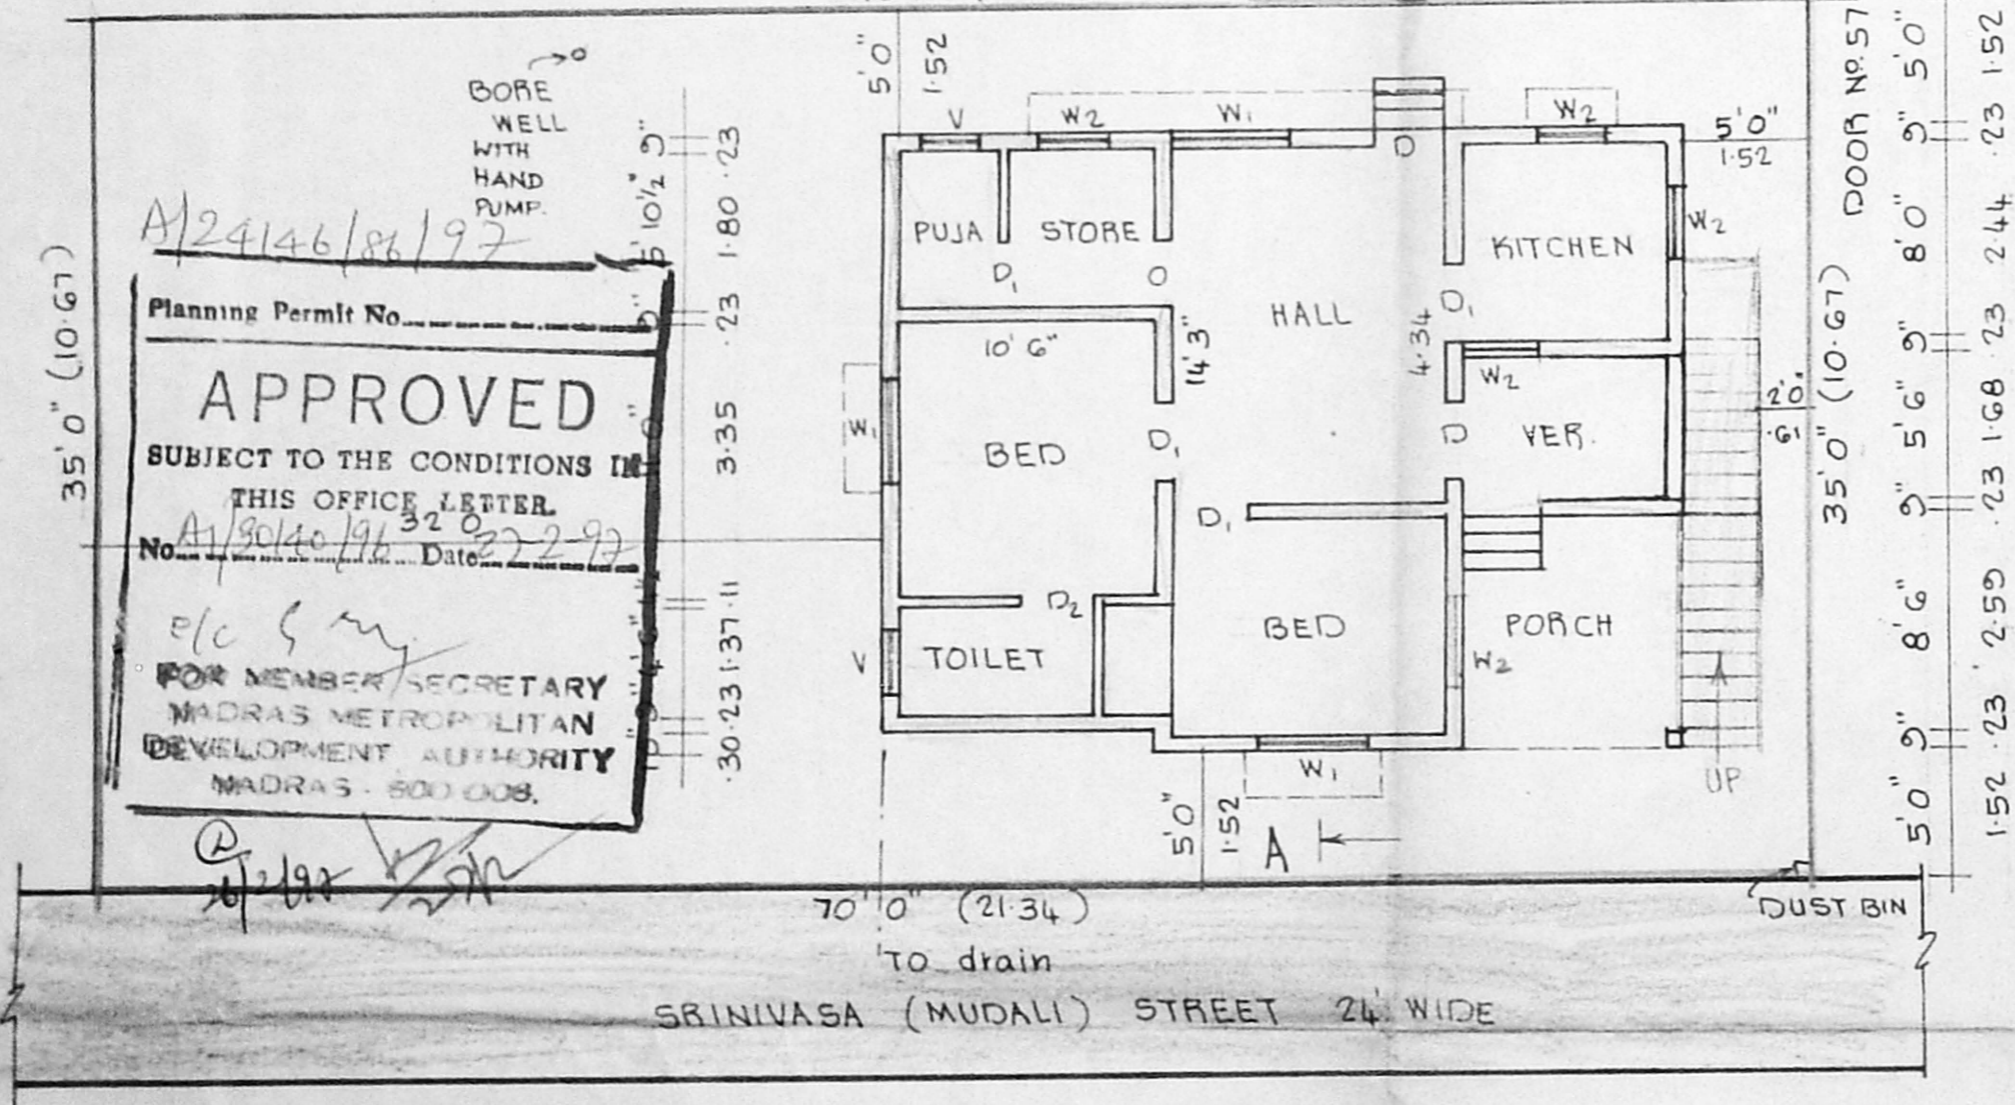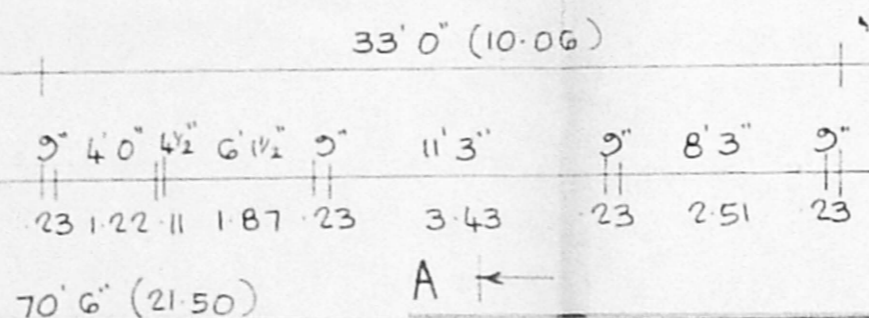


FIRST FLOOR PLAN

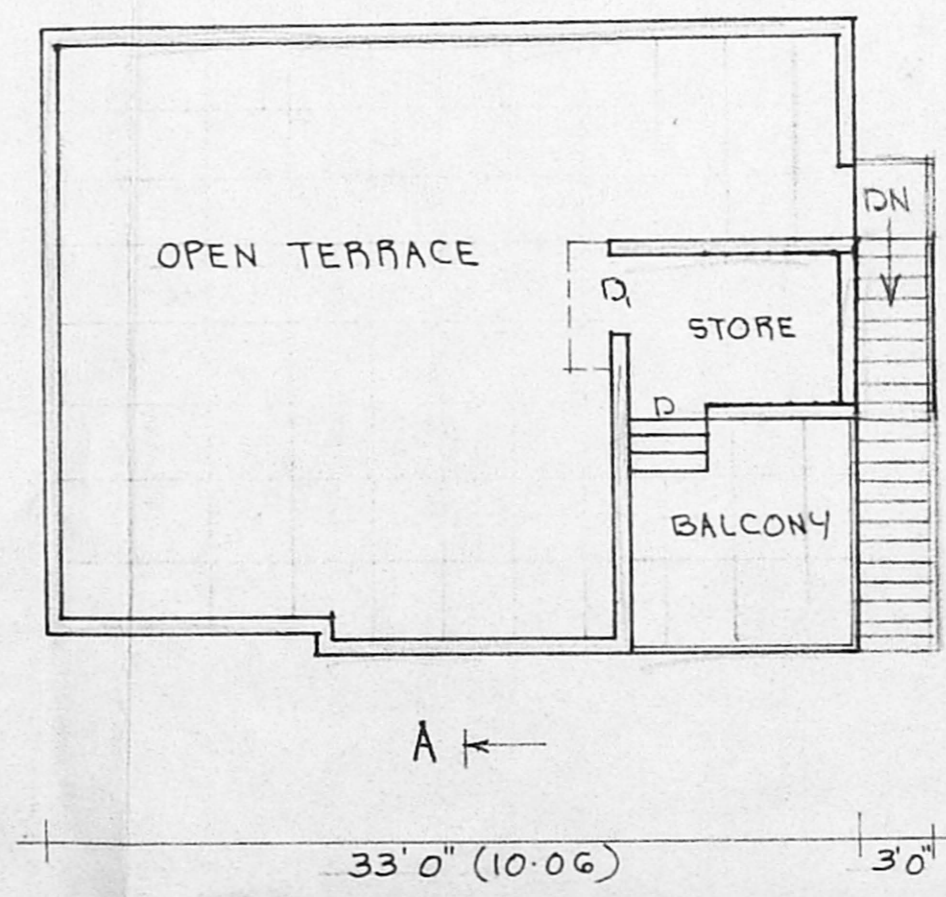

SITE CUM GROUND FLOOR PLAN

PORTION	OWNER	EXTENT IN		BUILT UP AREA	COVERAGE	F.S.I.
		SQ. FT.	SQ. M.			
57	A. SRINIVASAN & OTHERS	2564	238.20	GF 1080 SQ. FT. FF 810 "	42%	0.74
57A	K. CHANDRAN	2458	228.35	VACANT	-	-
TOTAL		5022	466.55			

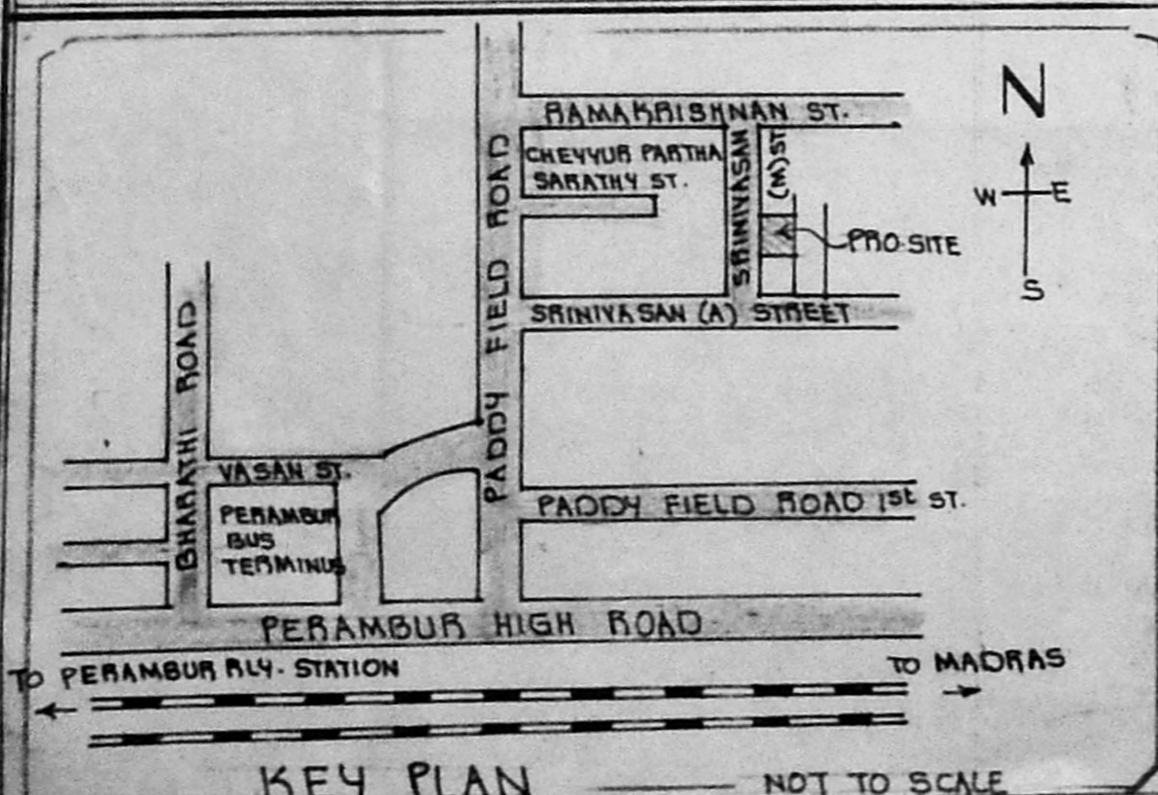

KEY PLAN NOT TO SCALE

SPECIFICATIONS:
FOUNDATIONS & LEVELLING COURSE ARE IN P.C.C.
1:4:8 MIX. BRICK WORK IN C.M. 1:5 MIX. R.C.C. WORKS ARE IN 1:2:4 MIX. PLASTERING THE WALLS IN C.M. 1:4 MIX. CEILING AND FLOOR FINISHING IN C.M. 1:3 MIX.

1/31

PLOT AREA : 2458 SQ.FT. 228.35 SQ.M.
PLINTH AREA G.F.: 835 SQ.FT. 77.57 SQ.M.
FIRST FLOOR AREA : 68 SQ.FT. 6.32 SQ.M.
PLOT COVERAGE : 34% F.S.I. : 0.37

SCHEDULE OF JOINERIES:

D	DOOR	3'3" X 7'0" (1.00 X 2.13)
D ₁	DOOR	3'0" X 7'0" (0.91 X 2.13)
D ₂	DOOR	2'6" X 7'0" (0.76 X 2.13)
W ₁	WINDOW	4'6" X 4'6" (1.37 X 1.37)
W ₂	WINDOW	3'0" X 4'6" (0.91 X 1.37)
V	VENTILATOR	2'6" X 2'0" (0.76 X 0.61)

Legend:
 : PROPOSAL
 : ROADS
 : SITE BOUNDARY LINE

OWNER: (K. CHANDRAN)

V. Balasubramani
V. BALASUBRAMANI, B. Arch., A.I.I.A., M.C.A., ARCHITECT.
 Regd No. 10712 Council of Architecture
 Licensed Surveyor Class I R.A. No: 3
 CORPORATION OF MADRAS
 No. 3, Paper Mills Road, ENGINEER
 NEAR PERAMBUR CHURCH, MADRAS-600 011