



A/20422/308/FRONT
 Planning Permit No. **APPROVED**
 SUBJECT TO THE CONDITIONS IN THIS OFFICE LETTER.
 No. **A1/5285/96** Date **13.7.96**
 FOR MEMBER SECRETARY
MADRAS METROPOLITAN DEVELOPMENT AUTHORITY
 MADRAS - 600 005.


ELEVATION:

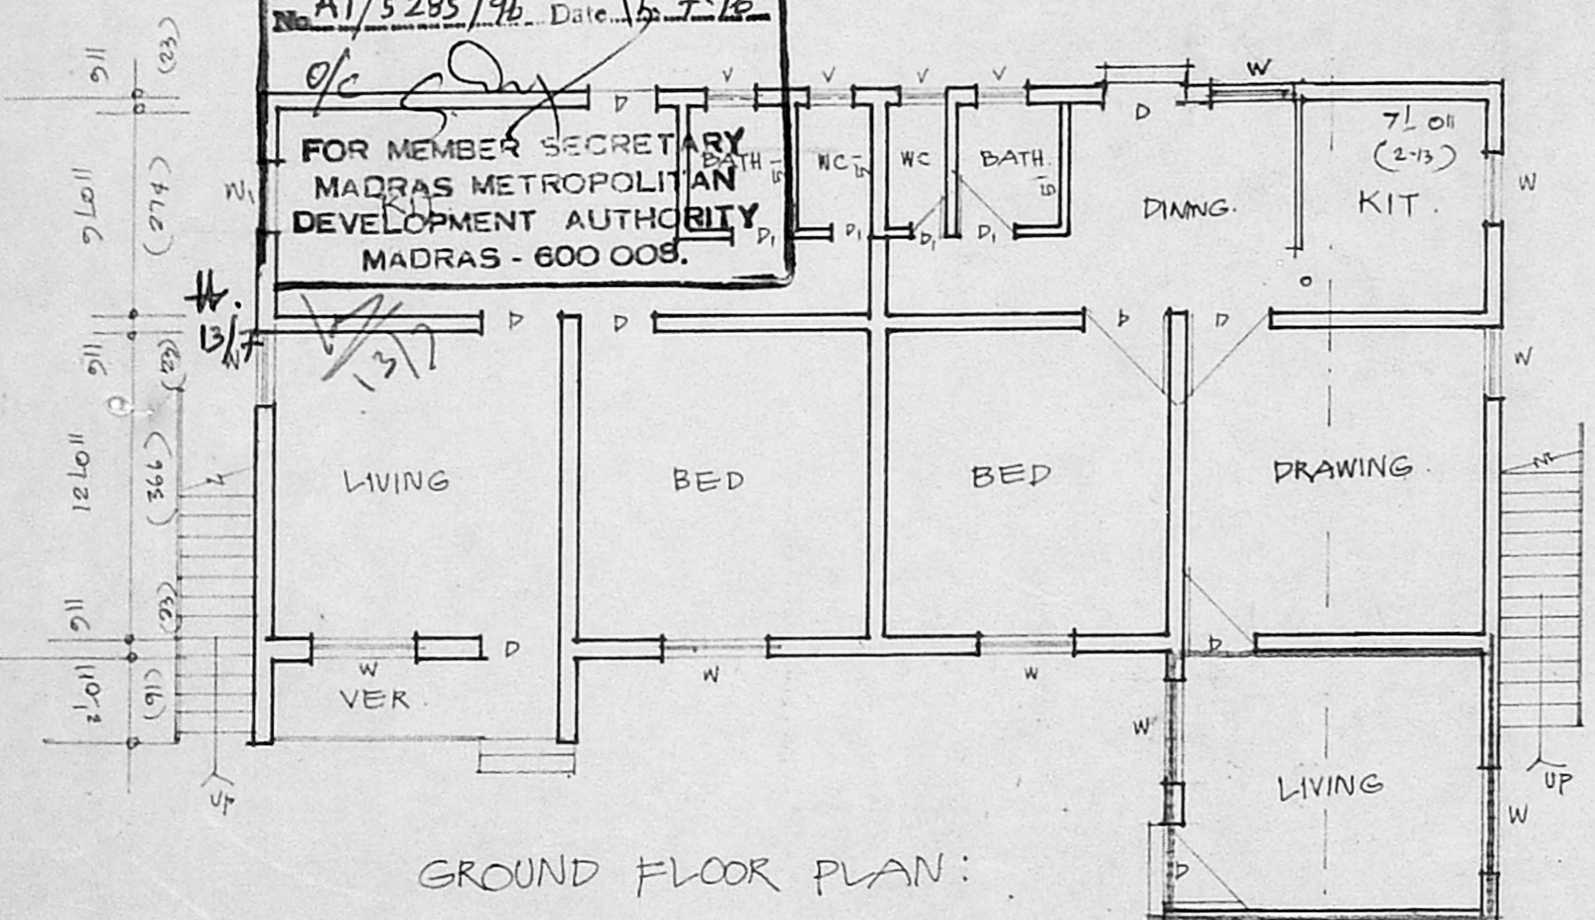

GROUND FLOOR PLAN:

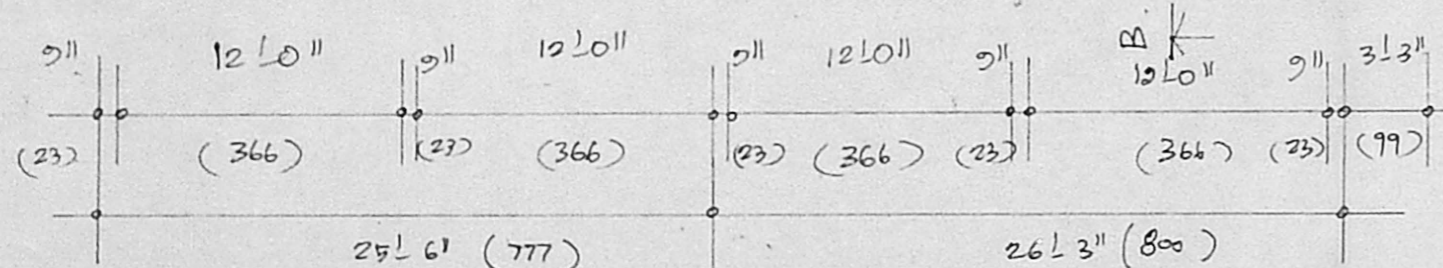


PLAN SHOWING THE PROPOSED ADDITIONS AT FLAT NO. B
 HOUSING BOARD FLATS IN S. NO. 46 (P+) THIRUVANMIYUR VILLAGE.

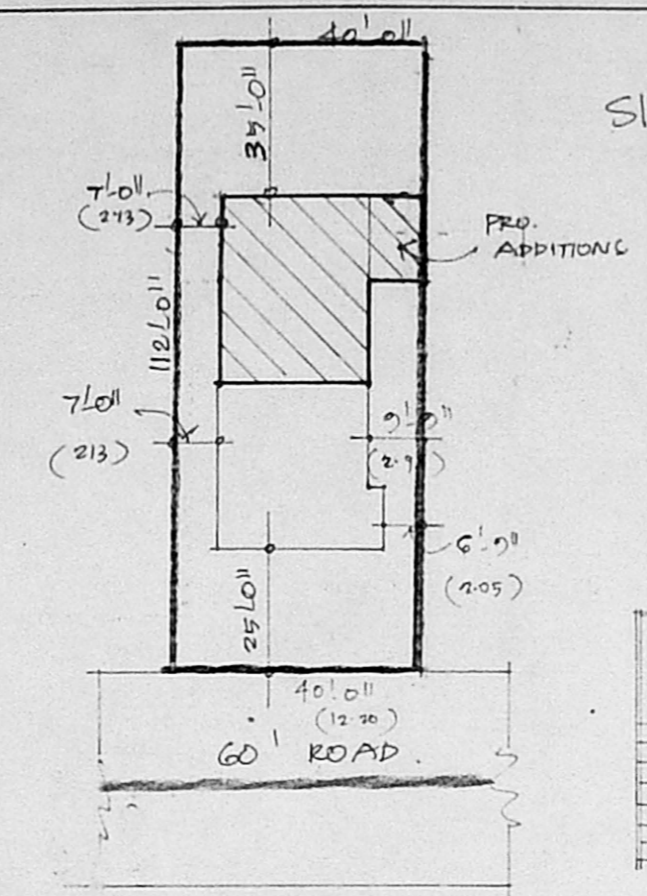


SITE PLAN:

SCALE: 1" = 33' 0"

JOINERY:
 D : DOOR : 3' 0" x 7' 0"
 D₁ : DOOR : 2' 6" x 7' 0"
 W : WINDOW : 4' 0" x 4' 0"
 W₁ : WINDOW : 3' 0" x 4' 0"
 V : VENTILATOR : 2' 6" x 1' 6"

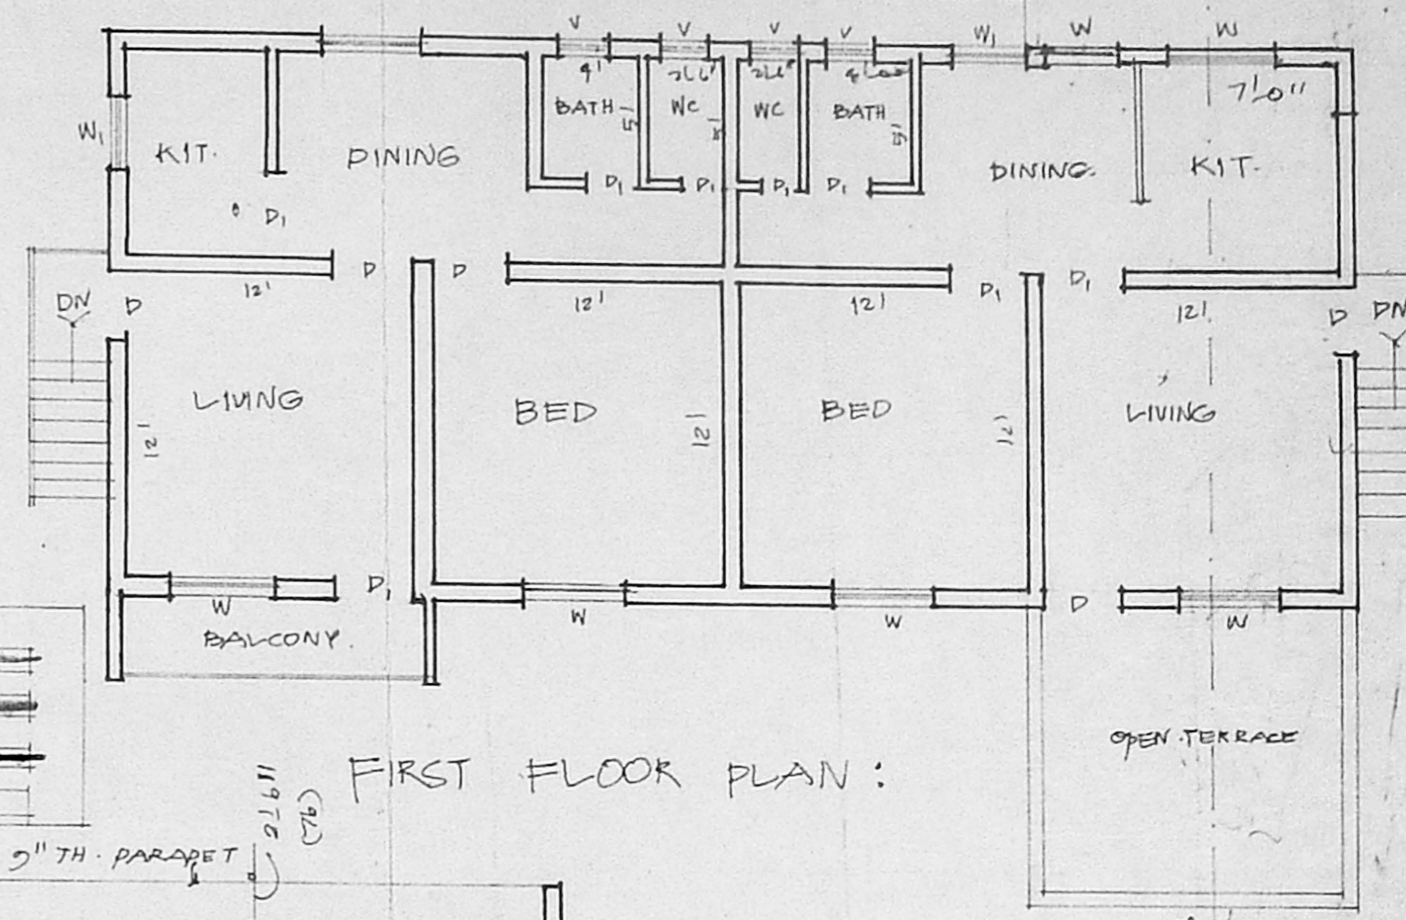


FIRST FLOOR PLAN:

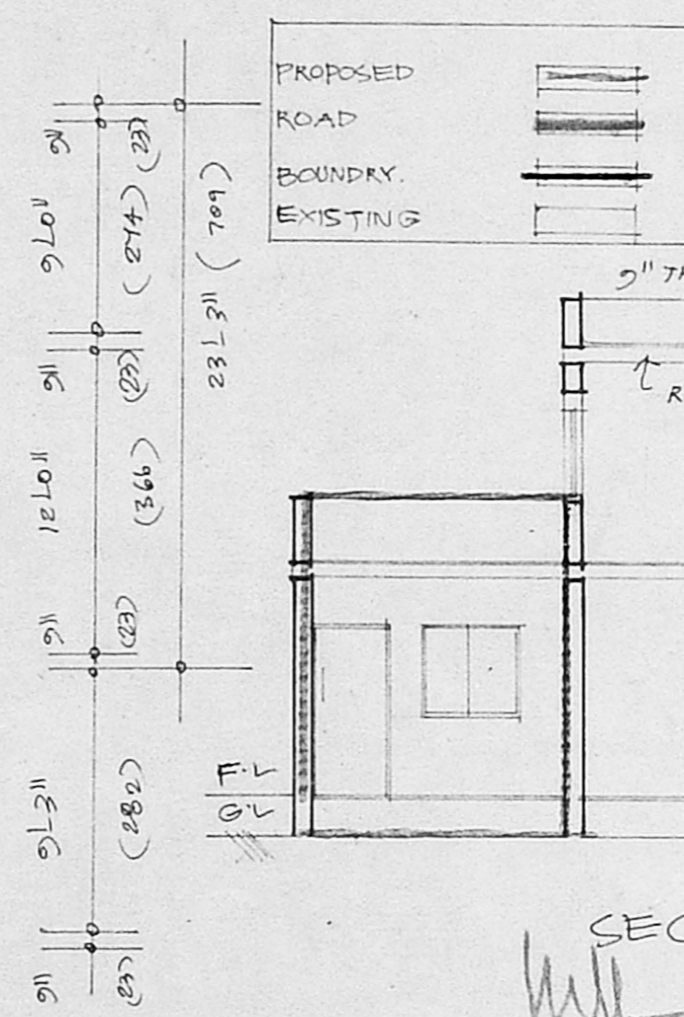

SEC - "BB"
 En. K. VENUGOPAL, K.N. A.E.E.
 CORPORATION OF MADRAS
 Civil & Sanitary Engineering Consultant
 Licensed Surveyor, Class-I No 220
 Licensed Plumber, Class-I Metro Water
 Sewerage No. Water Supply No.
 8, Meenakshi Street, Nungambakam (Junction)
 MADRAS - 600 034.

OWNER: **V. Kala.**
 SURVEYOR:

AREA DETAIL:
 EXENT : 4480 SQ. FT
 GROUND FLOOR : 230 SQ. FT / (PRO)
 GROUND FLOOR :
 EXG : 610.31 / SQ. FT.
 FIRST FLOOR : 610.31
 (EXG) TOTAL : 1450.62
 SITE V/A (B4.7C)

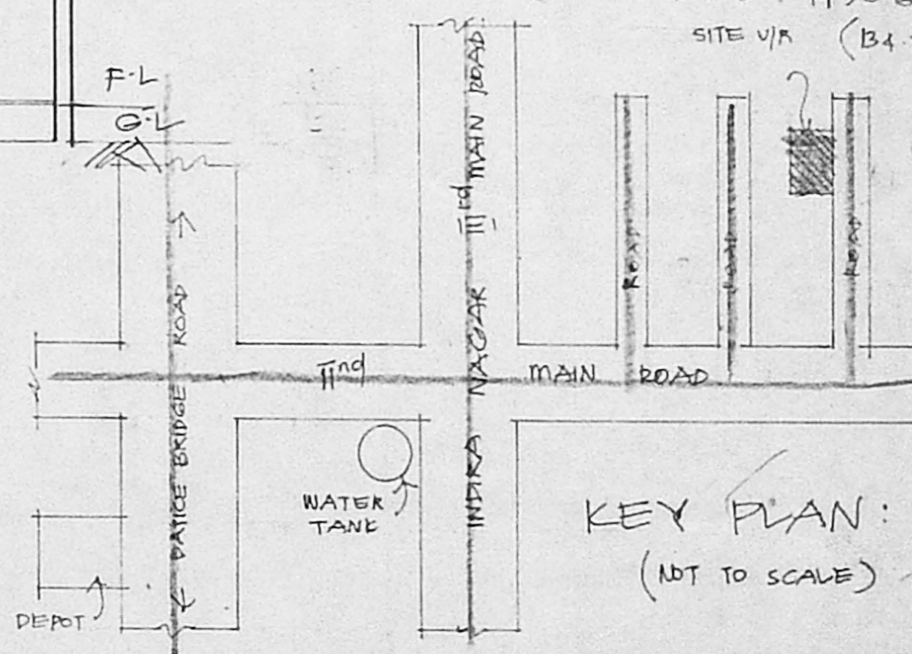

KEY PLAN:
(NOT TO SCALE)