




PLAN SHOWING THE PROPOSED RESIDENTIAL BUILDING IN  
 PLOT No 203, 4<sup>th</sup> STREET, SHANTHI NAGAR, S No 453/2-A, 1-A/59  
 ZAMIN PALLAVARAM VILLAGE, PALLAVAPURAM MUNICIPALITY,  
 SAIDAPET TALUK. SCALE 1:8

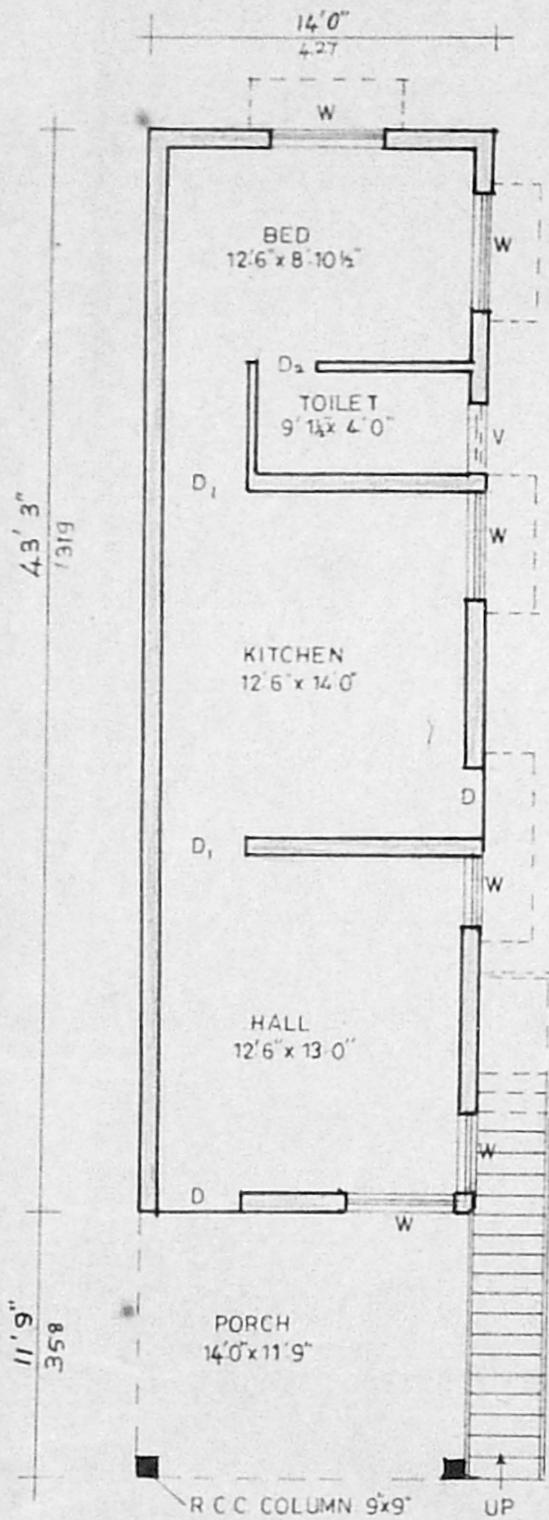

G. FLOOR PLAN

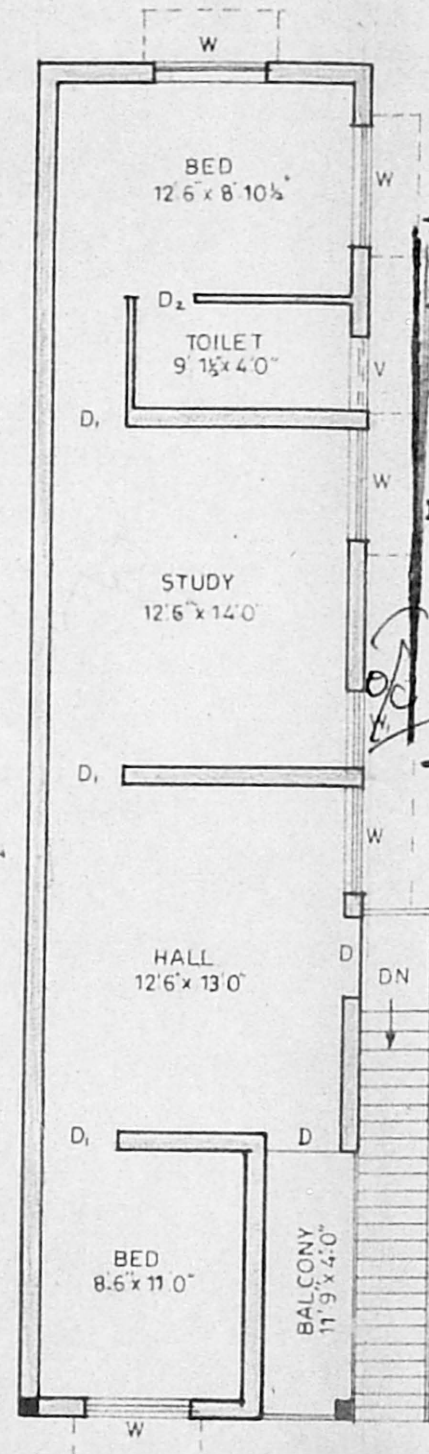


F. FLOOR PLAN

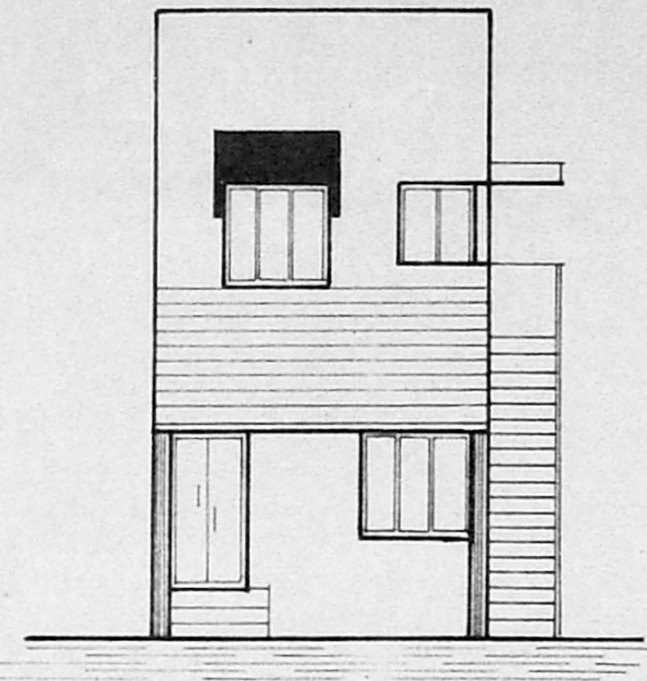


ELEVATION


*A/20463/349/96*  
 Planning Permits No. *24-7-96*  
**APPROVED**  
 SUBJECT TO THE CONDITIONS IN  
 THIS OFFICE LETTER  
 No. *24-7-96*  
 FOR MEMBER SECRETARY  
 MADRAS METROPOLITAN  
 DEVELOPMENT AUTHORITY  
 MADRAS - 600 006.

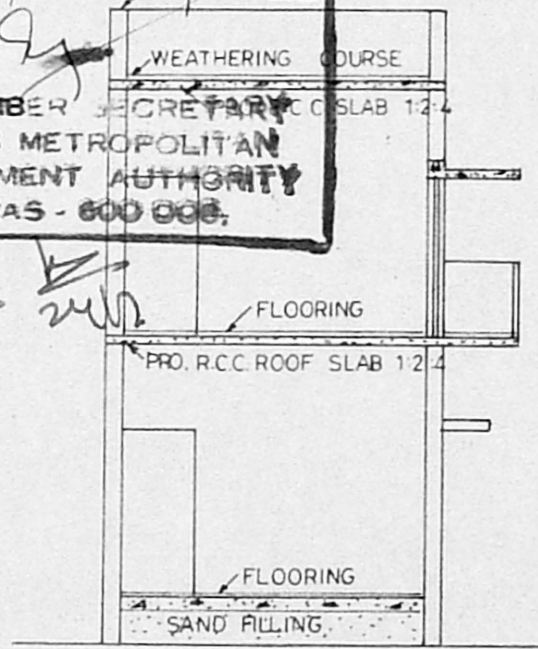


SECTION ON AB

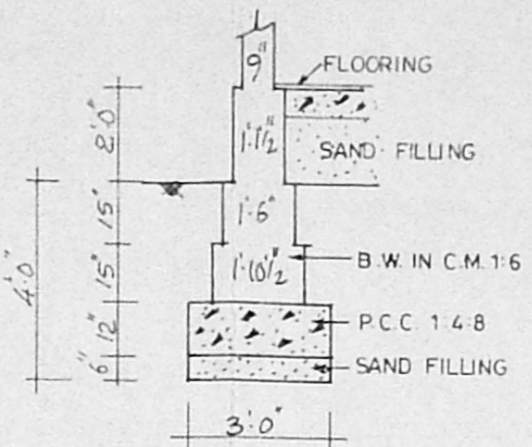


TYP. FOUNDATION DETAILS

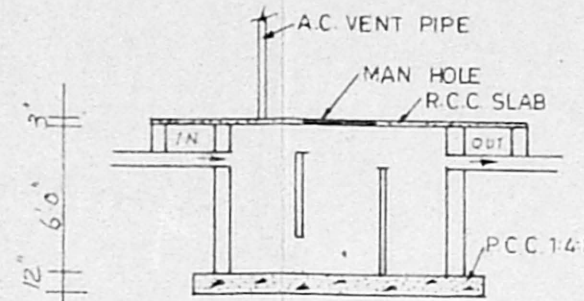


DETAILS OF SEPTIC TANK

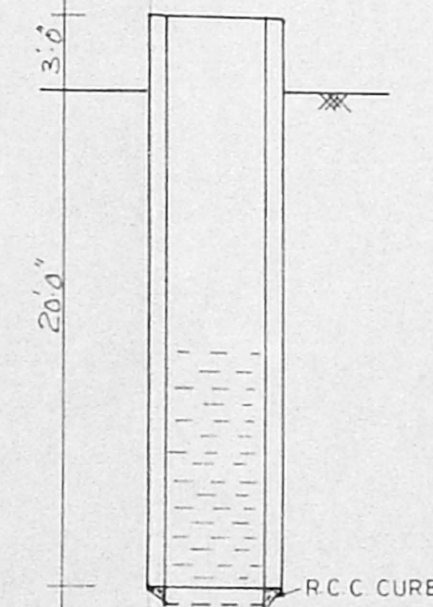


DETAILS OF WELL

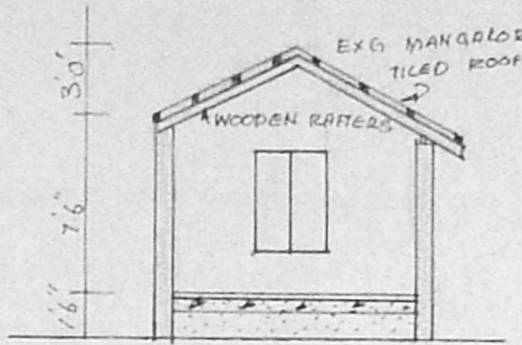

SECTION ON AB


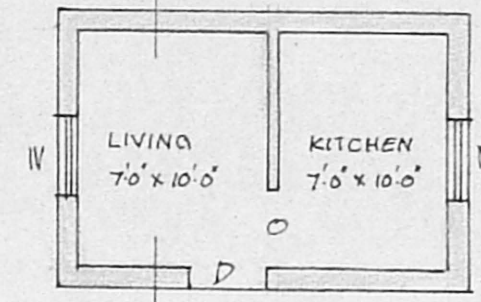


PLAN

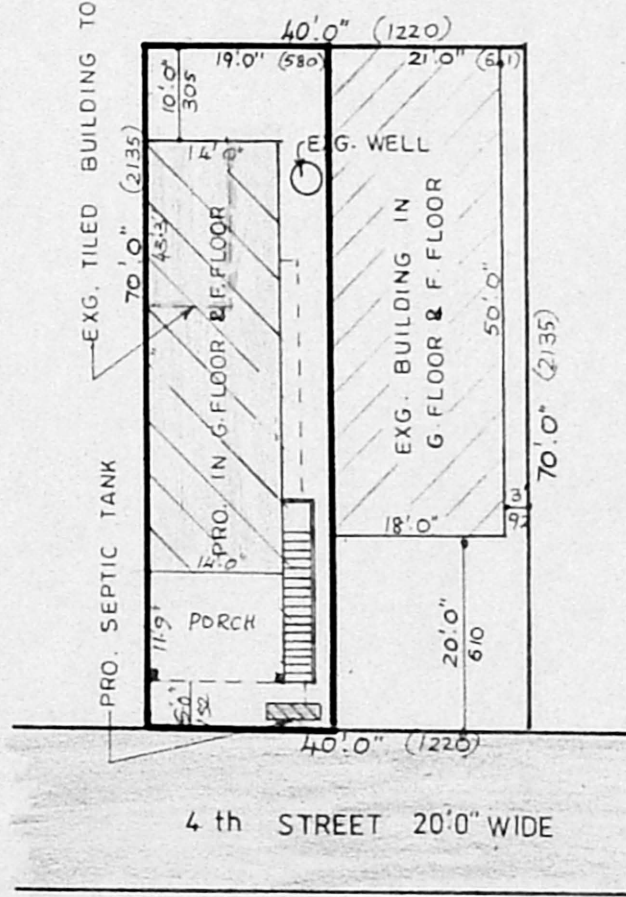

SUB-DIVISION & SITE PLAN SCALE 1:20

OWNER

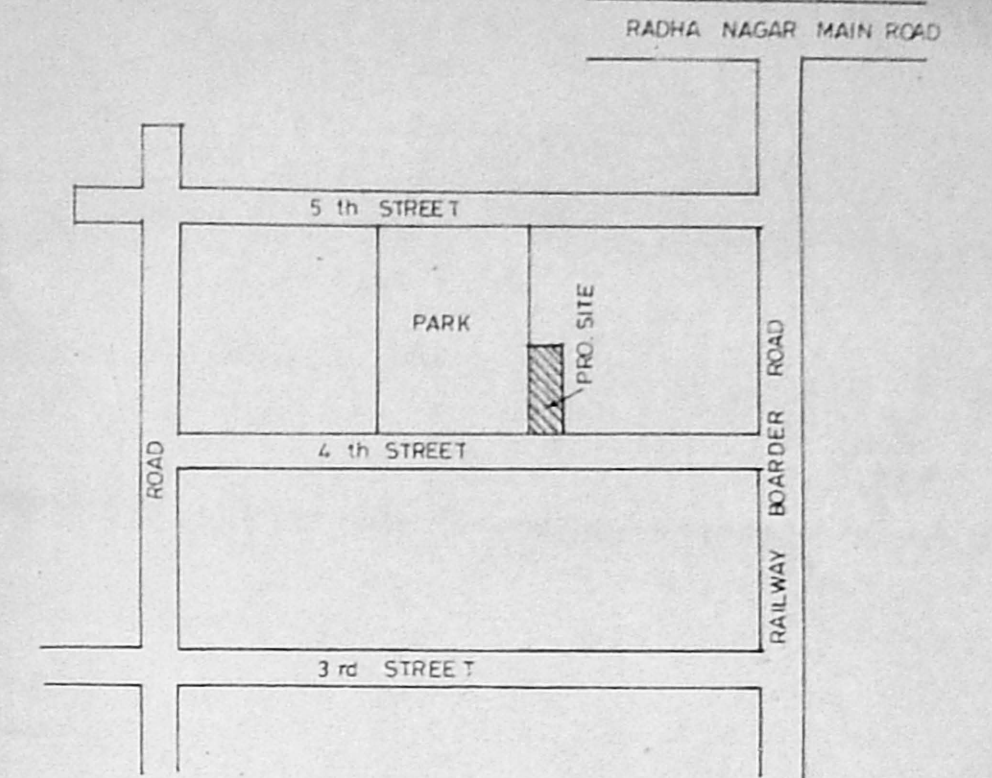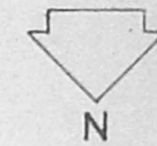

KEY PLAN nts

EXTENT

PLOT AREA	1330 sq. ft./124 M <sup>2</sup>
PRO. G-FLOOR PLINTH AREA	606 sq. ft./56 M <sup>2</sup>
PRO. F-FLOOR PLINTH AREA	727 sq. ft./68 M <sup>2</sup>
F. S. I.	1.00
PLOT COVERAGE	46%

JOINERY

D	DOOR	3' 3" x 6' 6"
D <sub>1</sub>	DOOR	3' 0" x 6' 6"
D <sub>2</sub>	DOOR	2' 6" x 6' 0"
W	WINDOW	4' 6" x 4' 6"
W <sub>1</sub>	WINDOW	3' 0" x 4' 6"
V	VENTILATOR	3' 0" x 2' 0"

INDEX

PROPOSAL	[Symbol]
ROAD	[Symbol]
BOUNDARY	[Symbol]
REMOVAL	[Symbol]

*P. Raymond Ruban .D.C.S.*  
 LICEN SED SURVEY OR  
 DESIGNS 55, STATION ROAD  
 CHROMIPE T, (C) 413078  
 LICENSED SURVEYOR

**designs**  
 ARCHITECTS & DESIGNERS  
 BUILDING CONTRACTOR  
 55 station road chromepet