

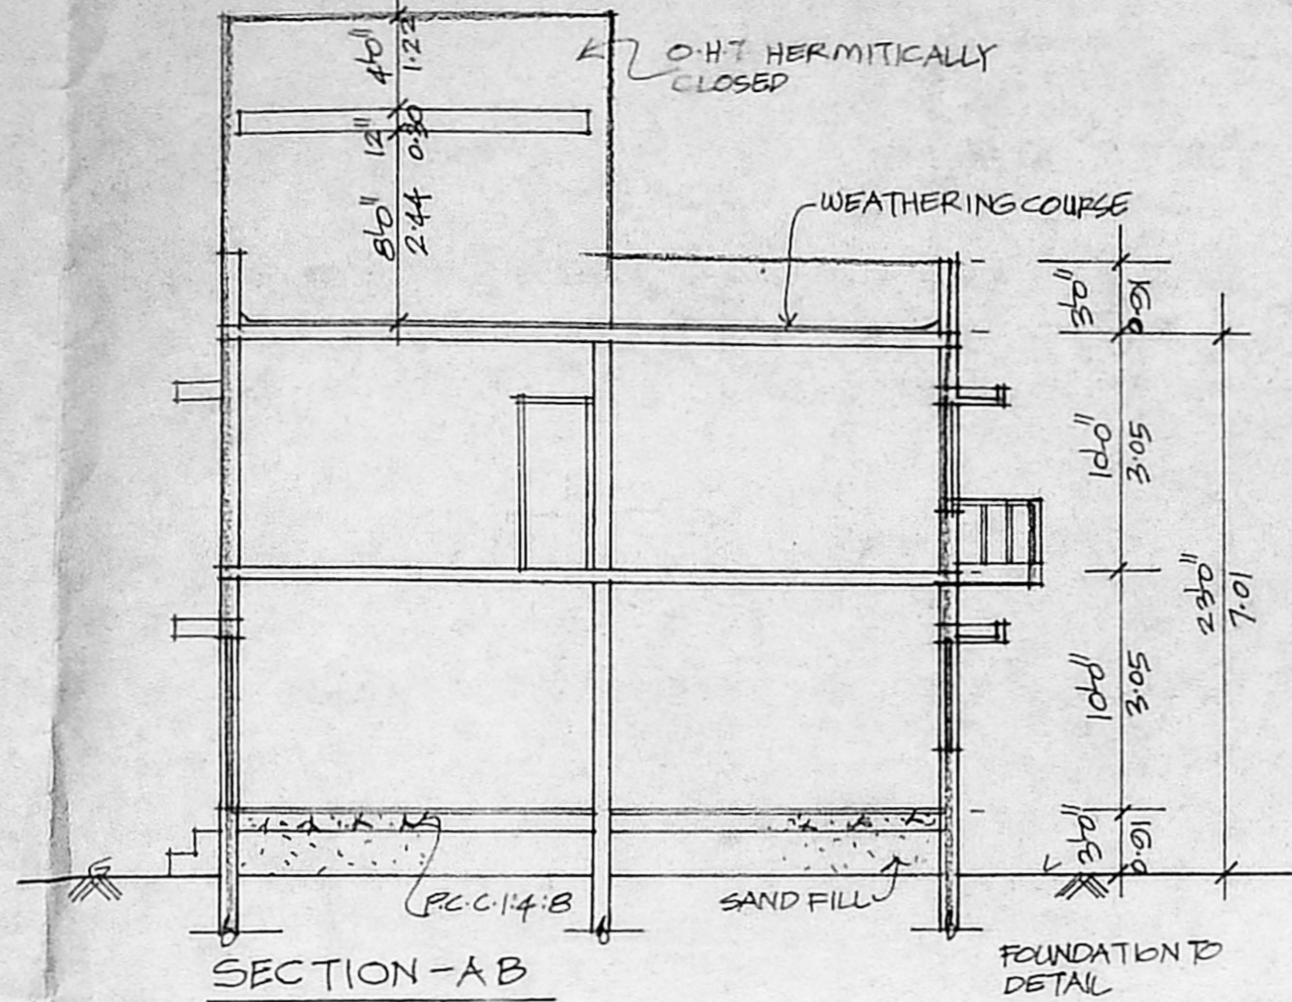


FRONT ELEVATION

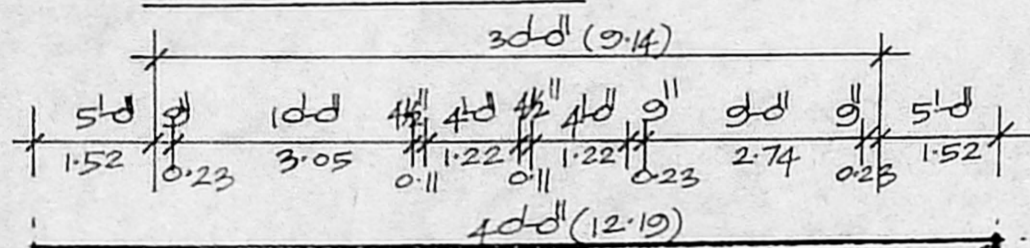


SECTION - A B

FOUNDATION DETAIL

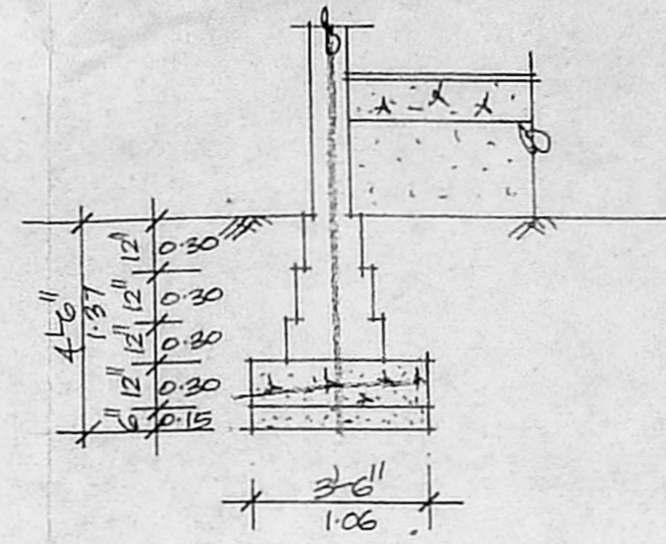

FOUNDATION DETAIL

SCALE 1"=3'-0"

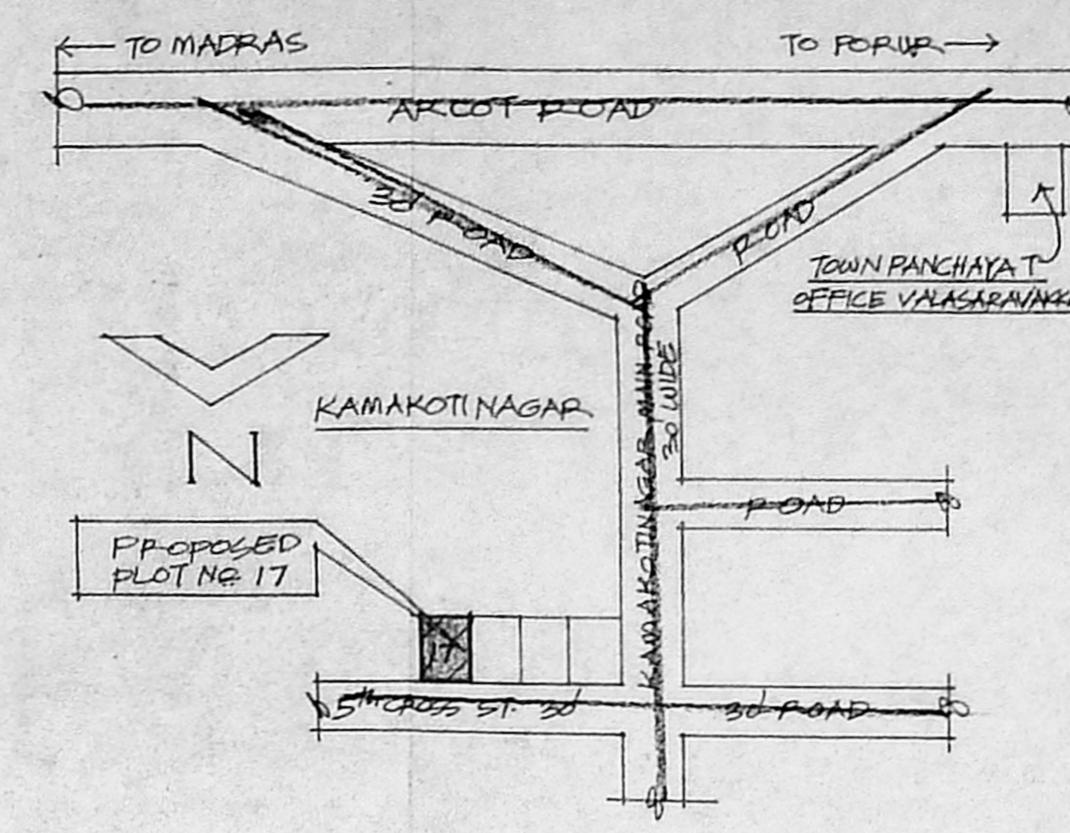

KEY PLAN (NOT TO SCALE)

SPECIFICATION

P.C.C 1:4:8 IN FOUNDATION
 SAND FILL IN FOUNDATION
 BRICK WORK IN C.M. 1:5
 PLASTERING WITH C.M. 1:4
 P.C.C. WORKS IN 1:2:4 MIX
 MOSAIC FLOORING

JOINERY DETAIL


D DOOR 3'-0" x 7'-0"
 D " 2'-6" x 7'-0"
 W WINDOW 6'-0" x 4'-6"
 W1 " 4'-6" x 4'-6"
 W2 " 3'-0" x 4'-6"
 V VENTILATOR 3'-0" x 2'-0"
 A/O ARCH OPEN 6'-0" x 7'-0"

COLOUR INDEX

PROPOSAL
 PLOT BOUNDARY
 ROADS


AREA DETAIL

PLOT EXTENT	3220 SQFT	200.25 SQ.M.
GROUND FLOOR	1815 "	168.68 "
FIRST FLOOR	2012 "	186.90 "
TOTAL	3827 "	355.61 "
F.S.I. : 1.10	COVERAGE : 63%	

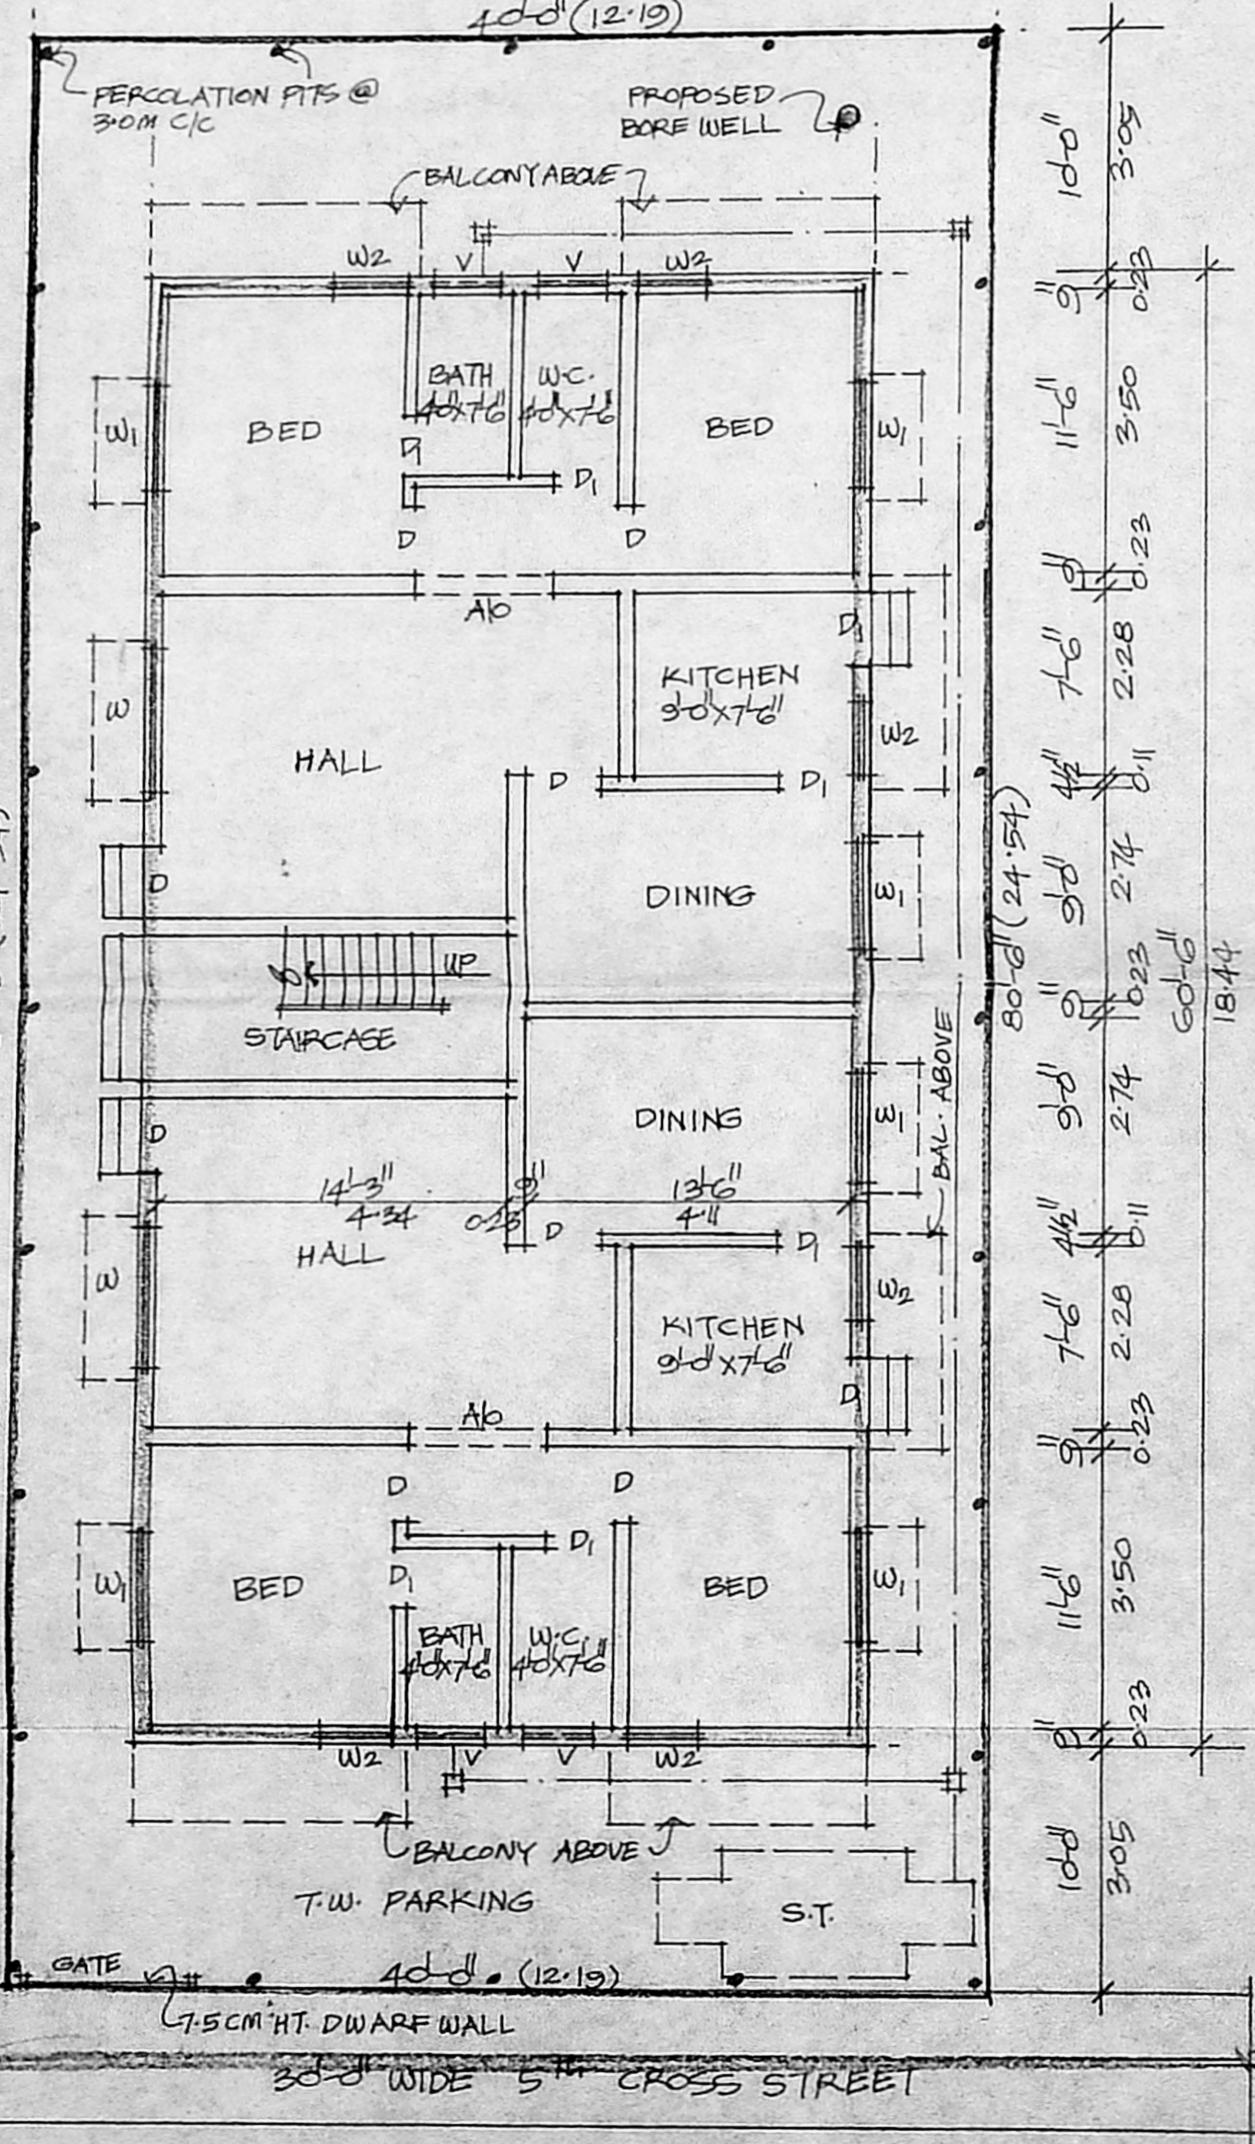


GROUND FLOOR CUM SITE PLAN



SCALE: 1"=8'-0"

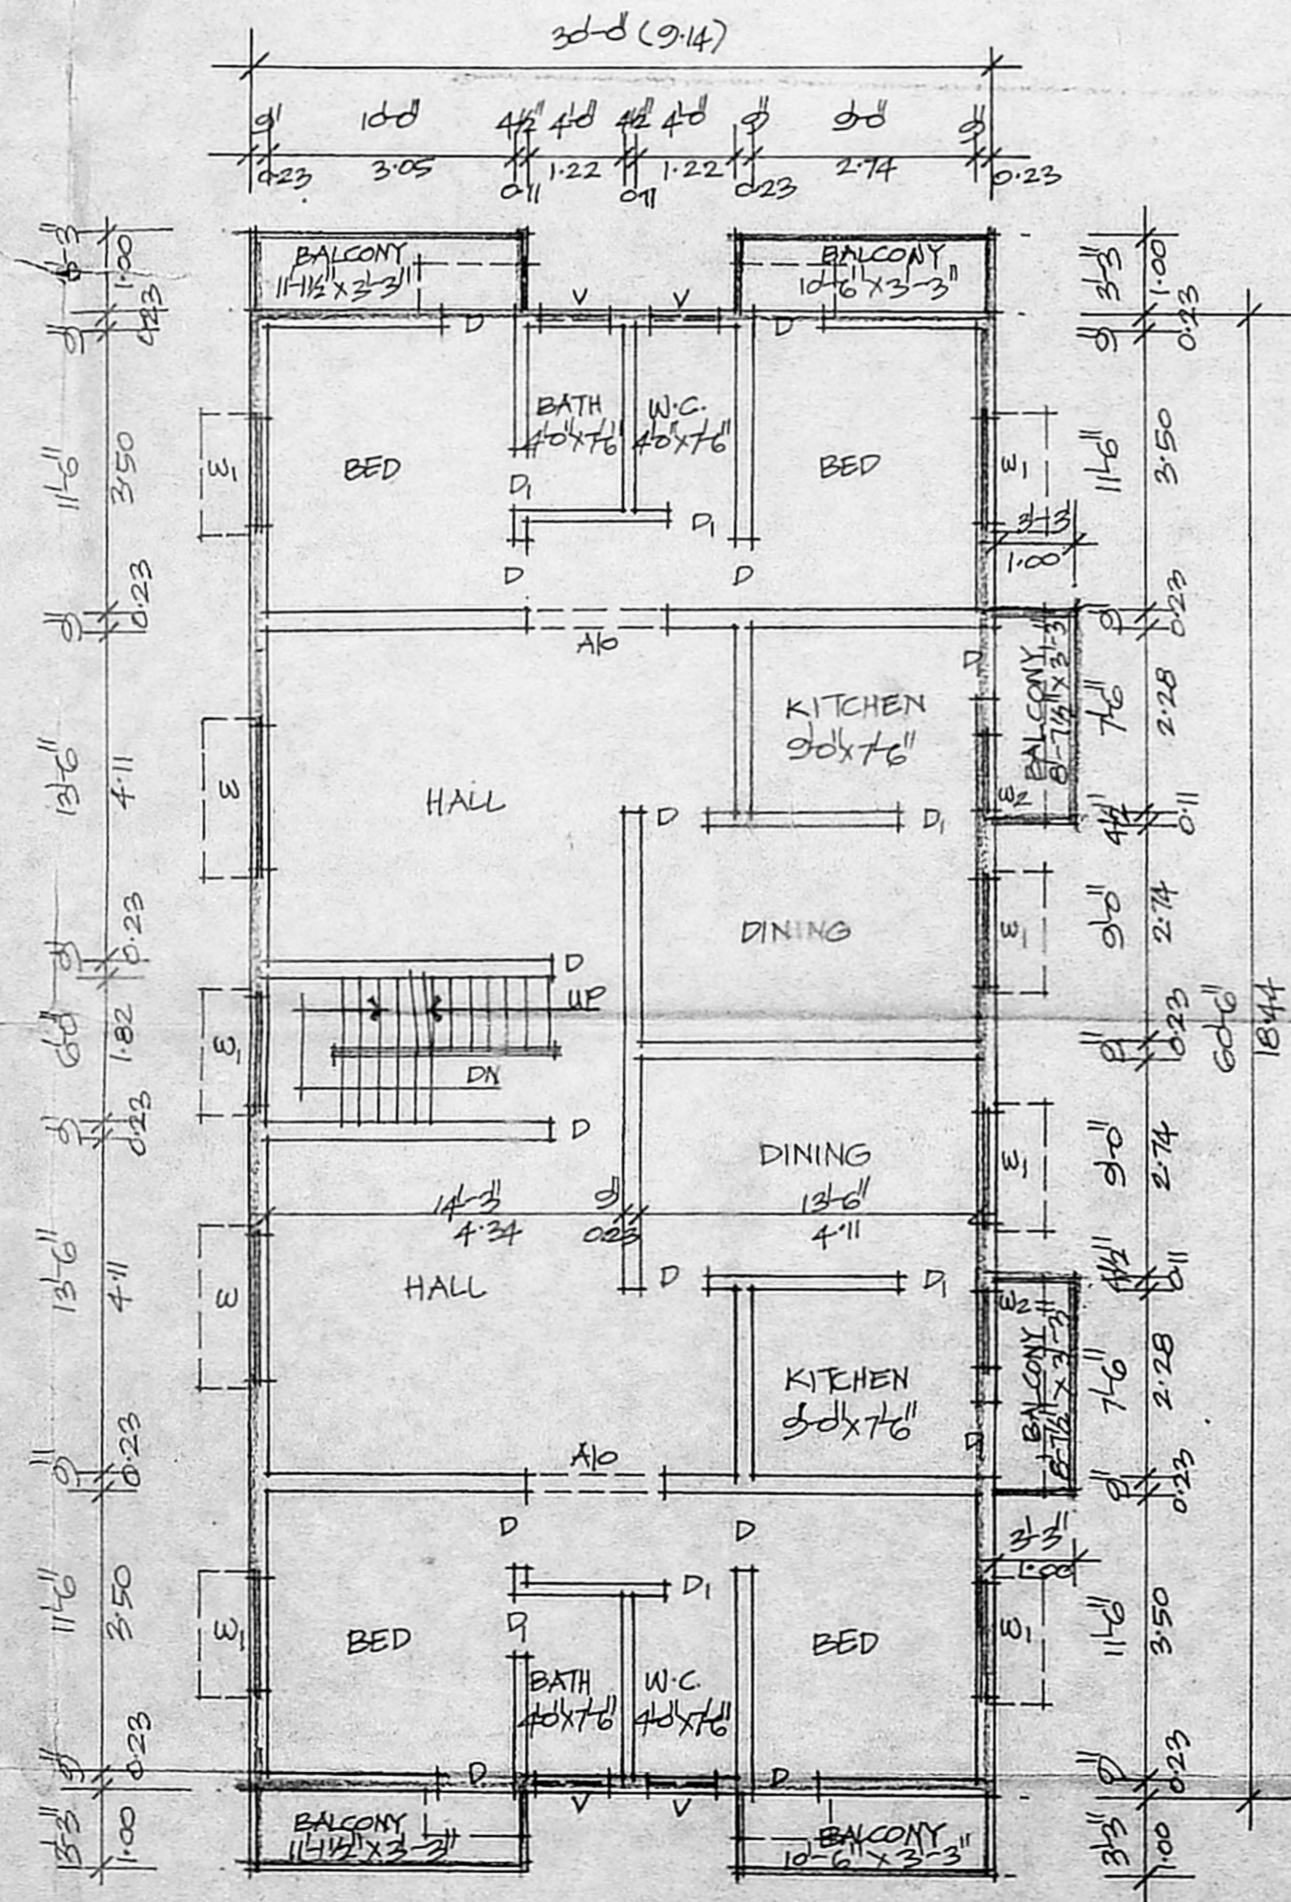


FIRST FLOOR PLAN

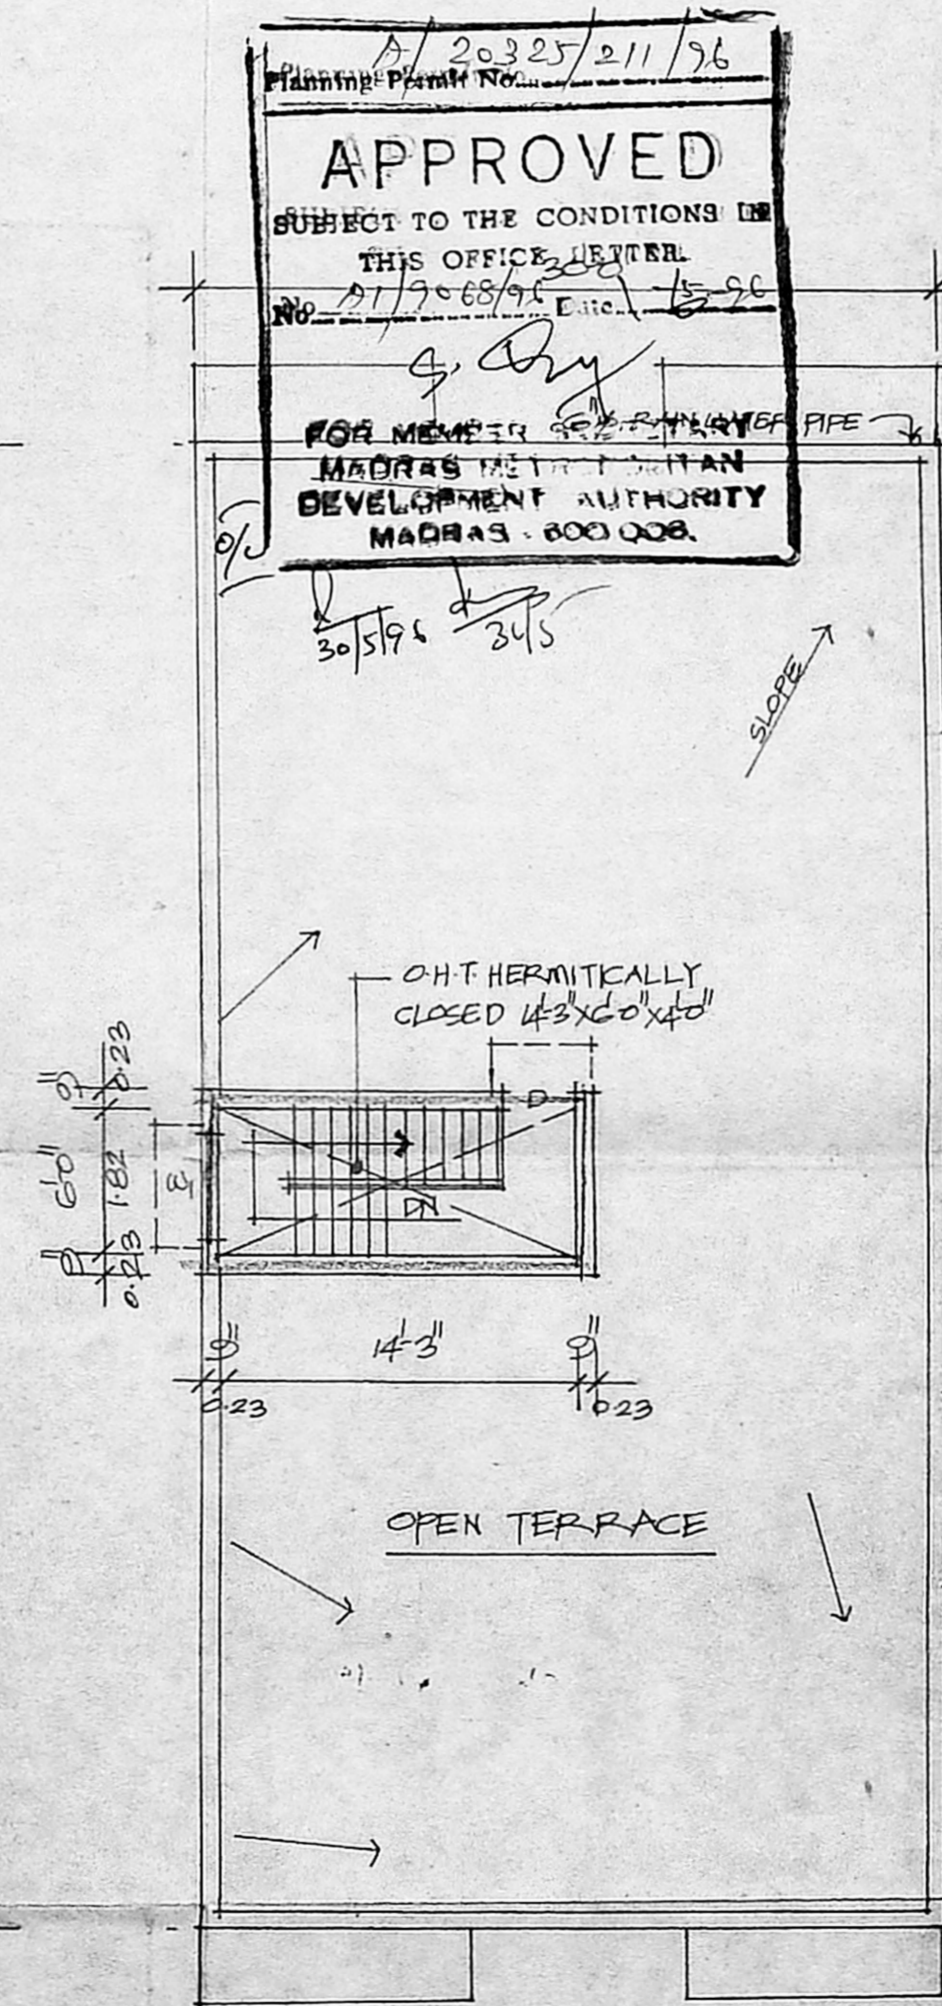


TERRACE PLAN

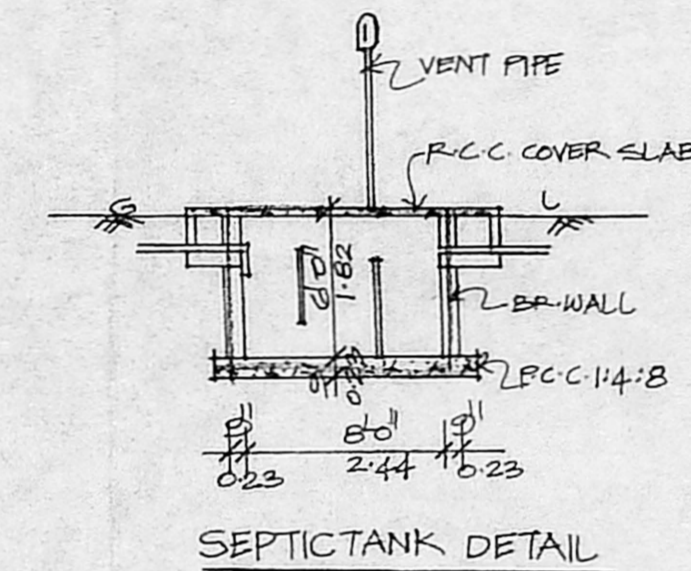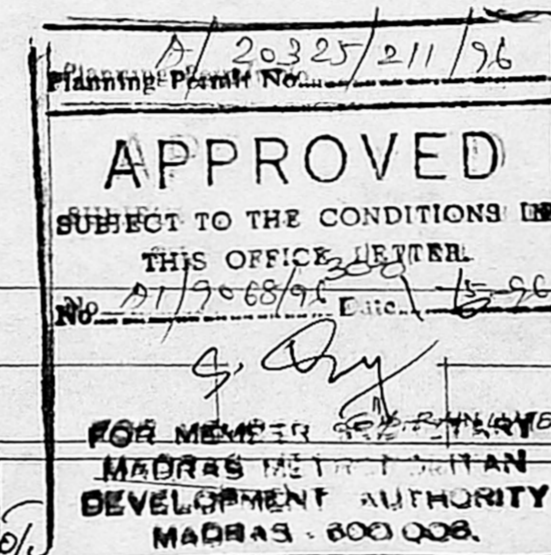

SEPTICTANK DETAIL

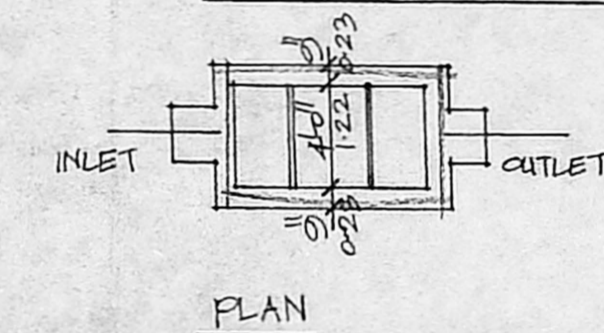

PLAN

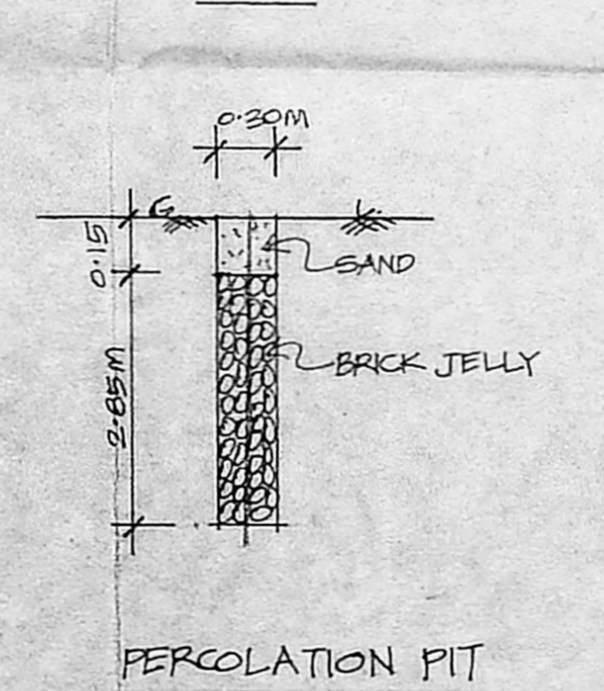

PERCOLATION PIT

PLAN SHOWING THE PROPOSED RESIDENTIAL BUILDING AT PLOT NO 17, 5th CROSS STREET, S.NO 16 P. OF KAMAKOTI NAGAR, VALASARAVAKKAM VILLAGE, SAIDAPET TALUK.

LAYOUT APP'D BY LPDN/DDP/NO 48/1072

OWNER

M. K. VENUGOPAL, Rtg. A. I. E. CORPORATION OF MADRAS
 Civil & Sanitary Engineering Consultant
 Licensed Surveyor, Class-1 No. 120
 Licensed Plumber, Class-1 Metro V. No.
 Sewerage No. Water Supply No.
 6, Neelakandan Street, Nanganallur (Lake Area)
 Madras - 600 034
 LICENSED SURVEYOR