



A/20496/382/96.



Planning Permit No. **APPROVED**
 SUBJECT TO THE CONDITIONS IN THIS OFFICE LETTER.
 No. A2/10027/96 (Date) - 8-96
 FOR MEMBER SECRETARY
 MADRAS METROPOLITAN
 DEVELOPMENT AUTHORITY
 MADRAS-600 008.

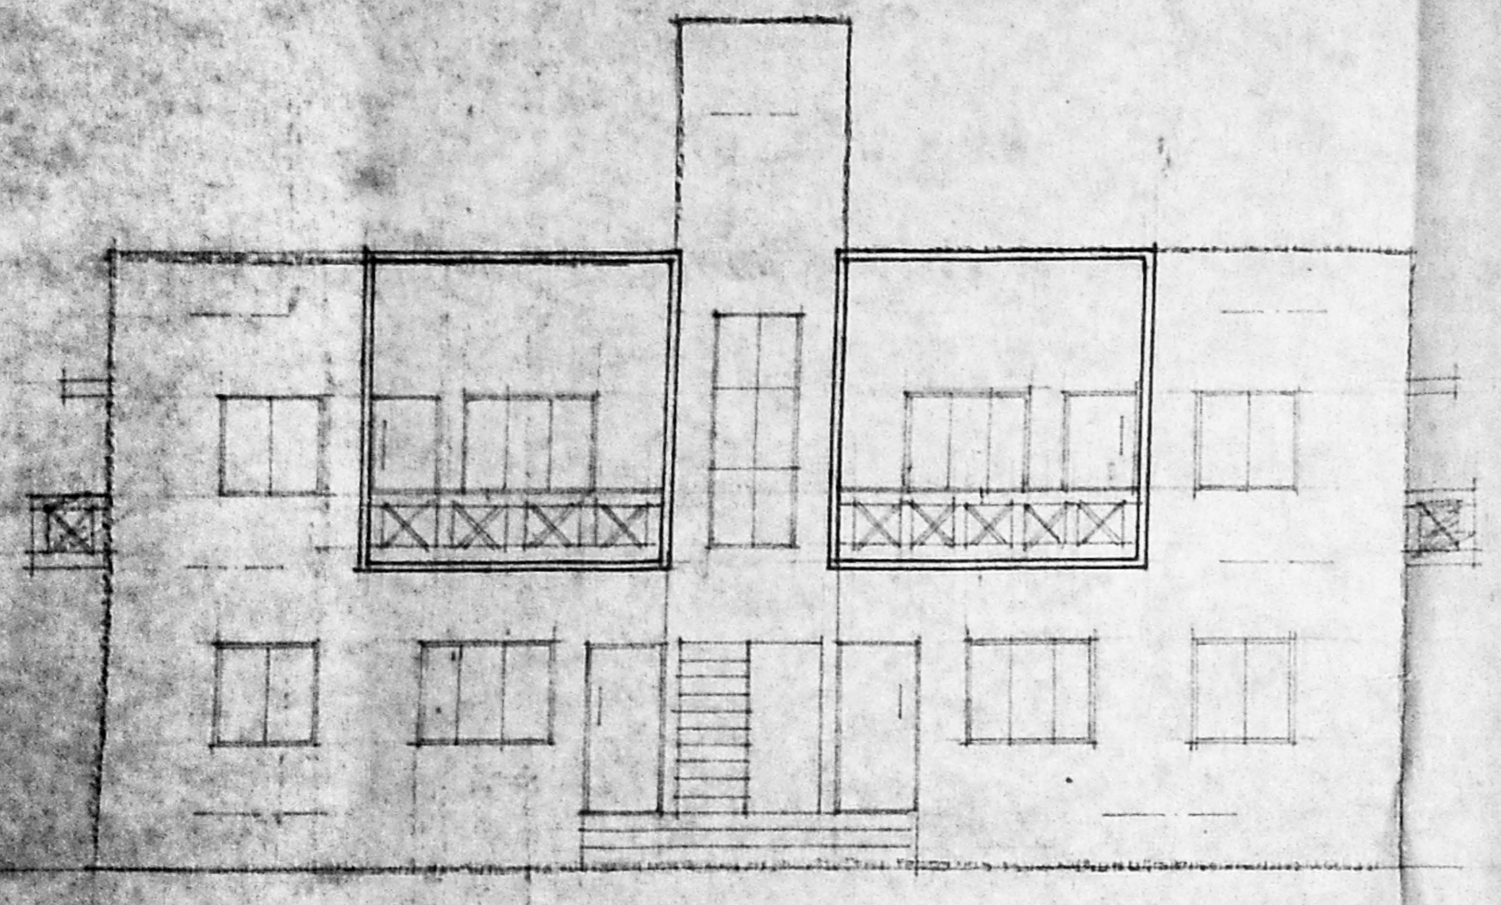

FRONT ELEVATION :

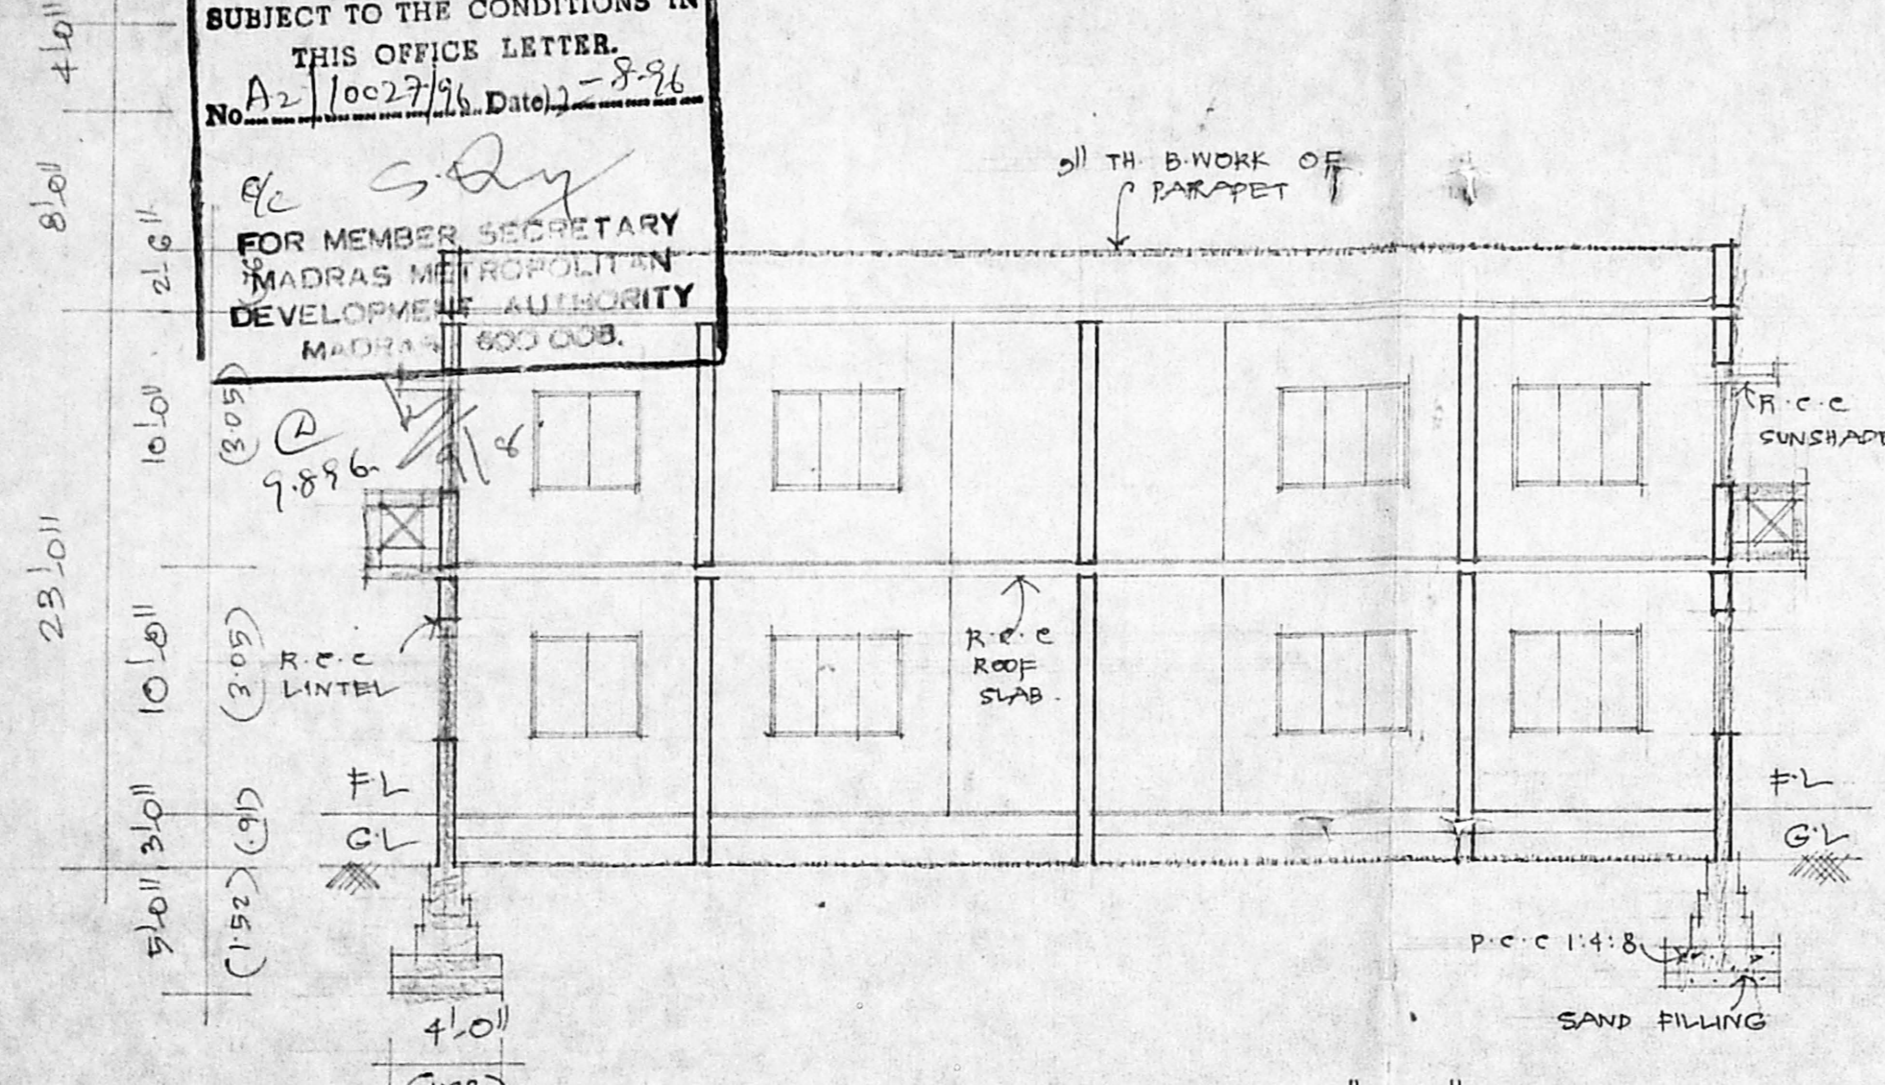


SECTION ON "CC".

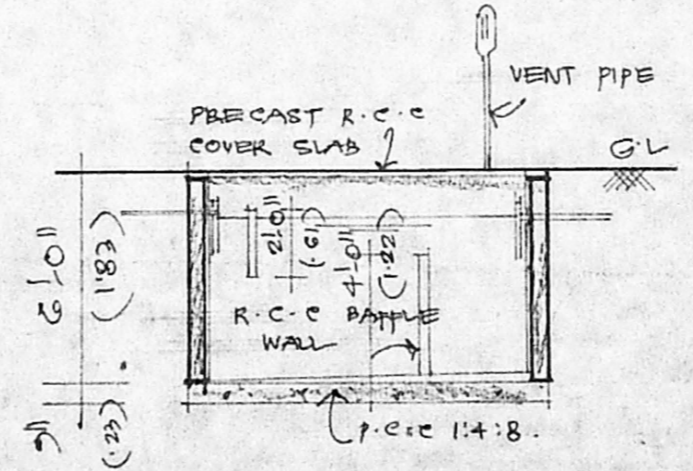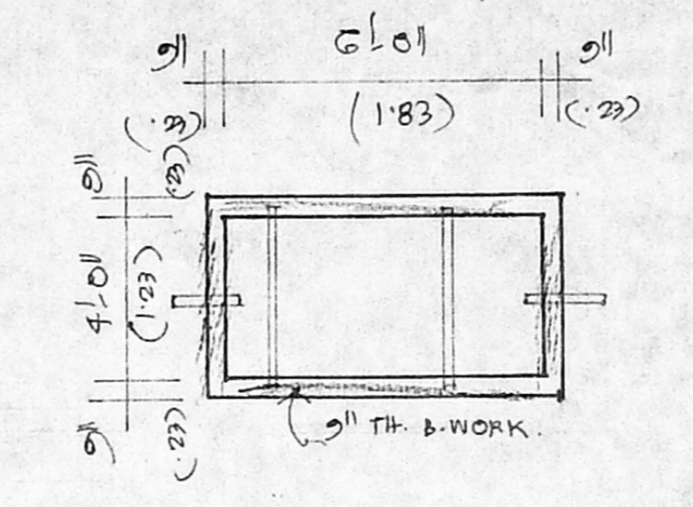


SEPTIC TANK DETAILS:


PERCUSSION PIT :

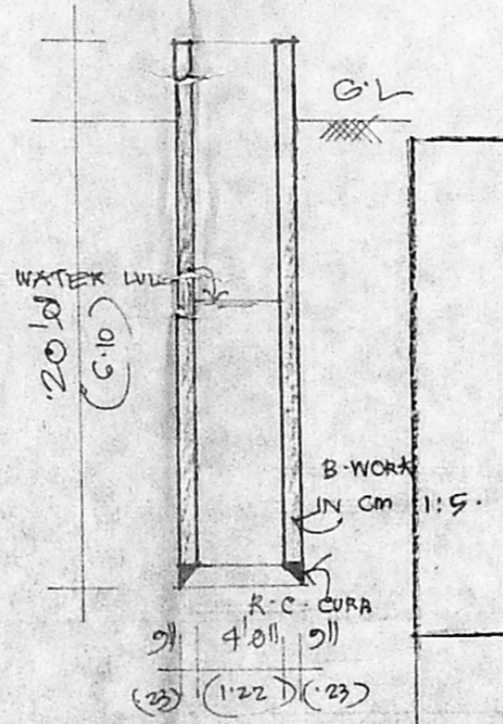


WELL DETAILS :

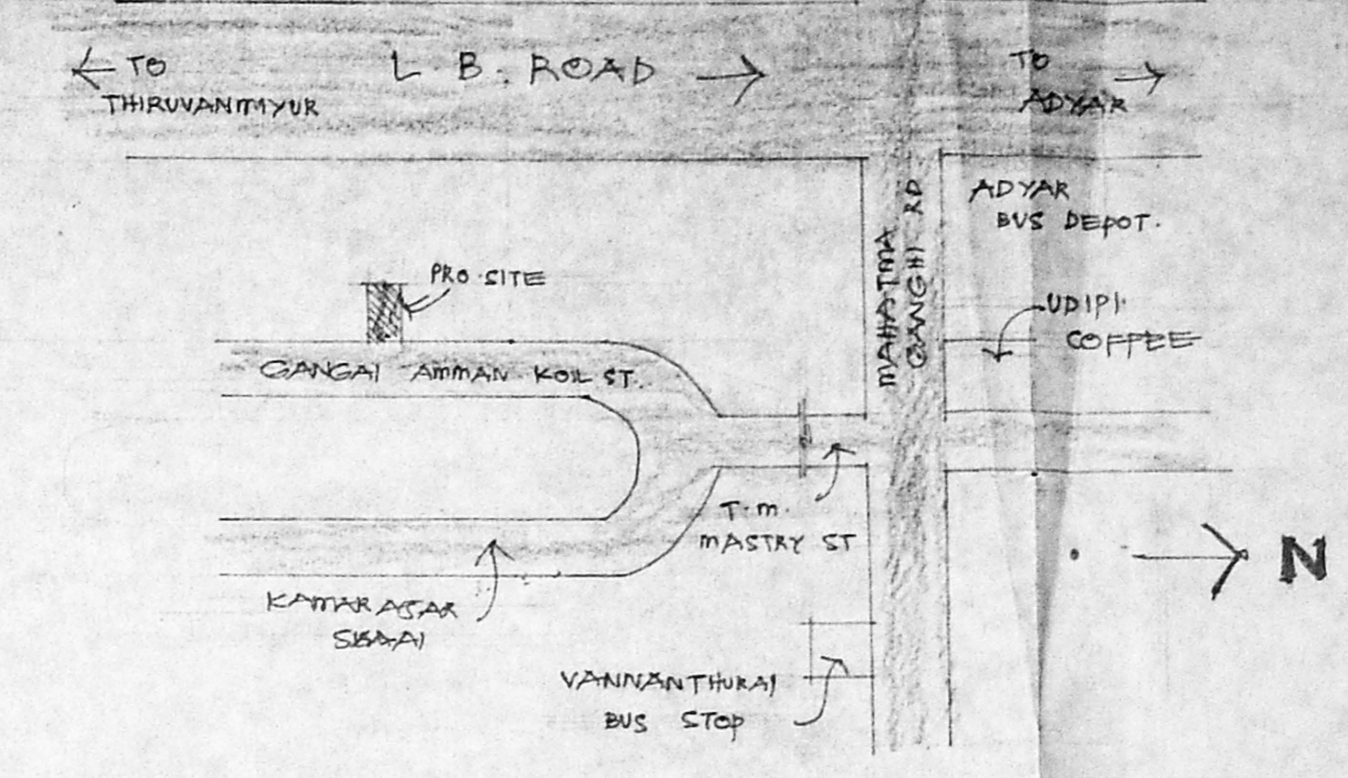


KEY PLAN:
(NOT TO SCALE)

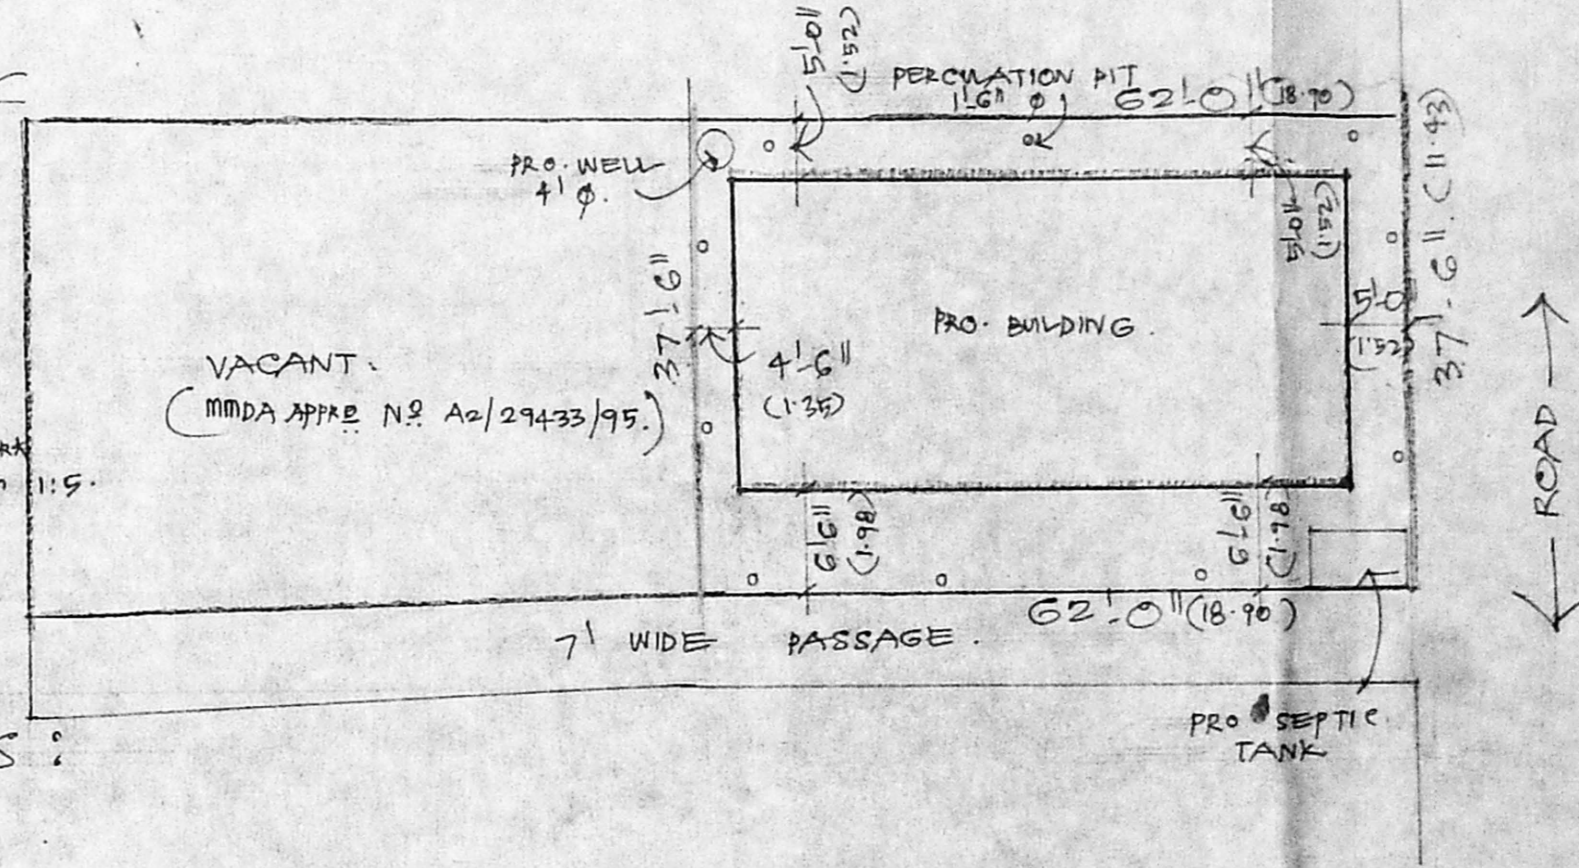


SITE PLAN:
SCALE: 1" = 16' 0" (1:200)

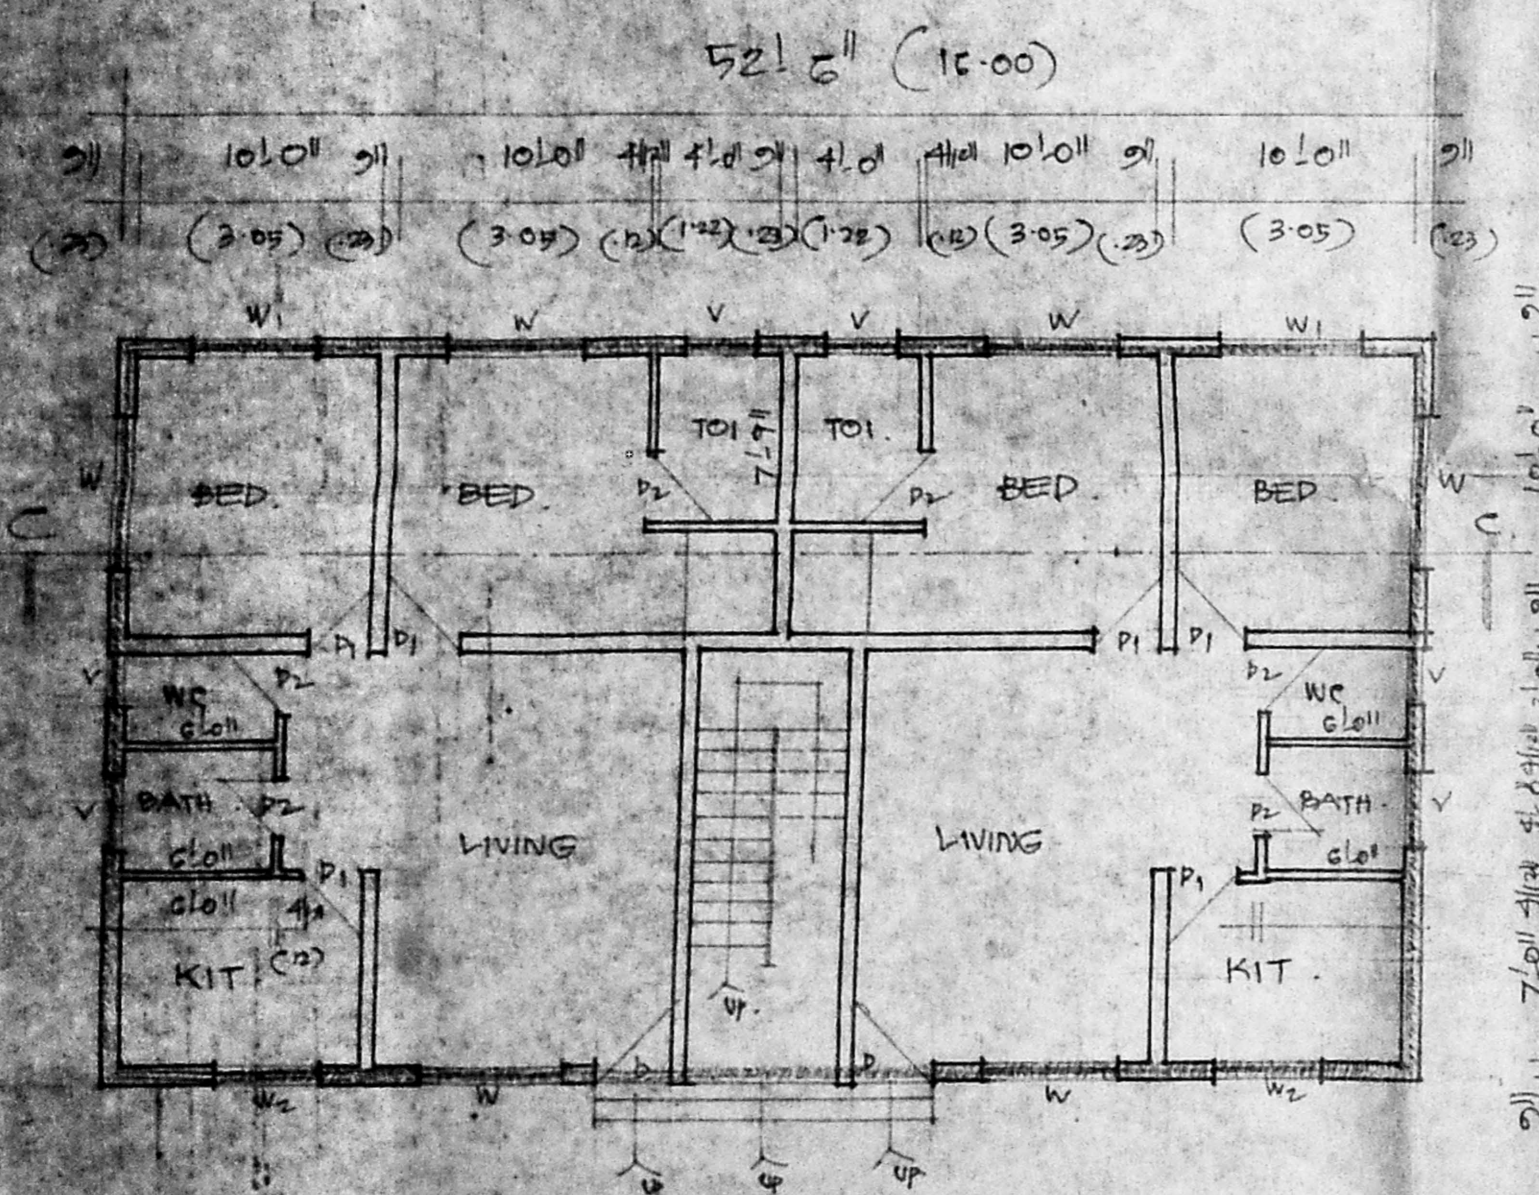

GROUND FLOOR PLAN :

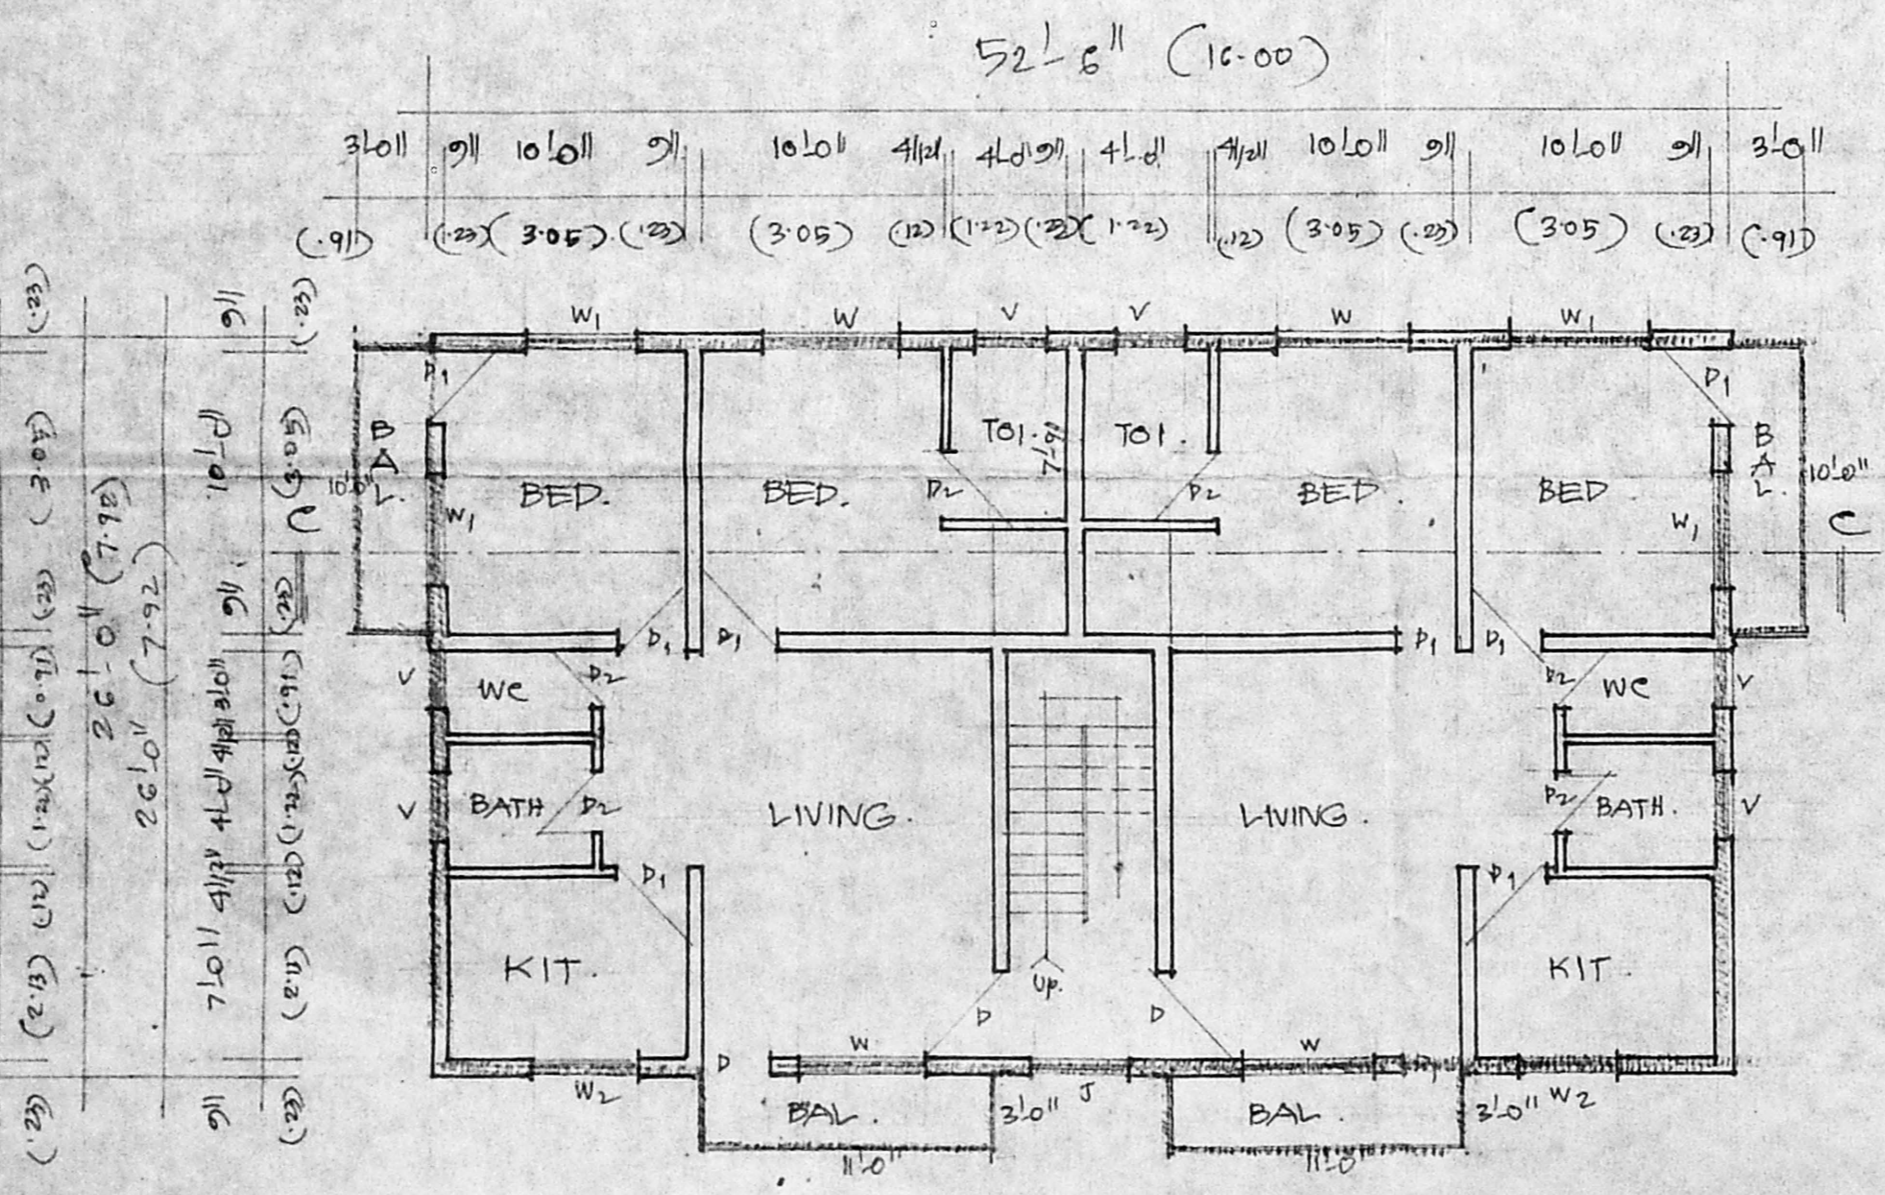

FIRST FLOOR PLAN :

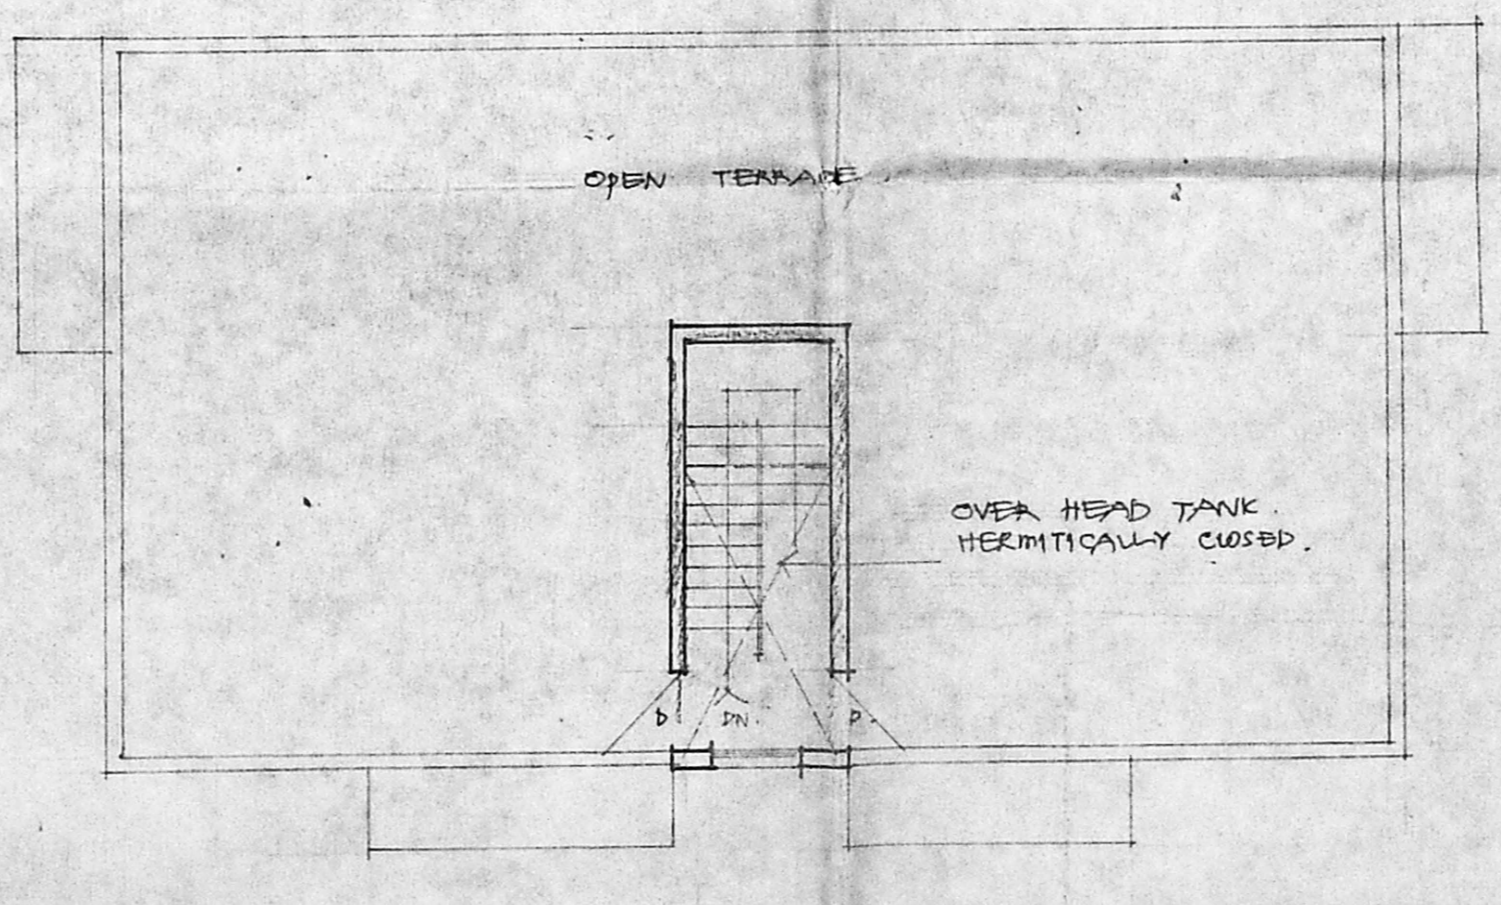

TERRACE FLOOR PLAN :

JOINERY DETAILS
 A2/10027/96
 D : DOOR : 3'3" x 7'0" (0.99 x 2.13)
 P1 : DOOR : 3'0" x 7'0" (0.91 x 2.13)
 D2 : DOOR : 2'6" x 7'0" (0.76 x 2.13)
 W : WINDOW : 4'0" x 4'6" (1.22 x 1.35)
 W1 : WINDOW : 4'0" x 4'0" (1.22 x 1.22)
 W2 : WINDOW : 3'0" x 2'0" (0.91 x 0.61)
 V : VENTILATOR : 2'6" x 1'6" (0.76 x 0.46)

AREA DETAILS:
 PLOT EXTENT : 2325 SQ.FT 215.99 m²
 GROUND FLOOR : 1365 " 126.80 m²
 FIRST FLOOR : 1492.50 " 138.65 m²
 TOTAL : 2857.50 " 265.46 m²
 COVERAGE : 64%
 FSI : 1.22

COLOR INDEX:
 PROPOSED ROAD
 BOUNDARY

SCALE : 1" = 8' 0" (1:100)

PLAN SHOWING THE PRO. RESIDENTIAL BUILDING AT S.N: 147/58 BLOCK NO 25 OF THIRUVANNIYUR VILLAGE

OWNER :
 M. Gurusundari

SURVEYOR:
 S. DURAI PANDIAN,
 36, 57, Vinnakudi, Kotturam, Chennai-600 018.
 Madras-600 018. Ph. No: 612633, QIT: 8207397

SUB-DIVISION PLAN:
 (SCALE 1" = 33' 0")