



FRONT ELEVATION

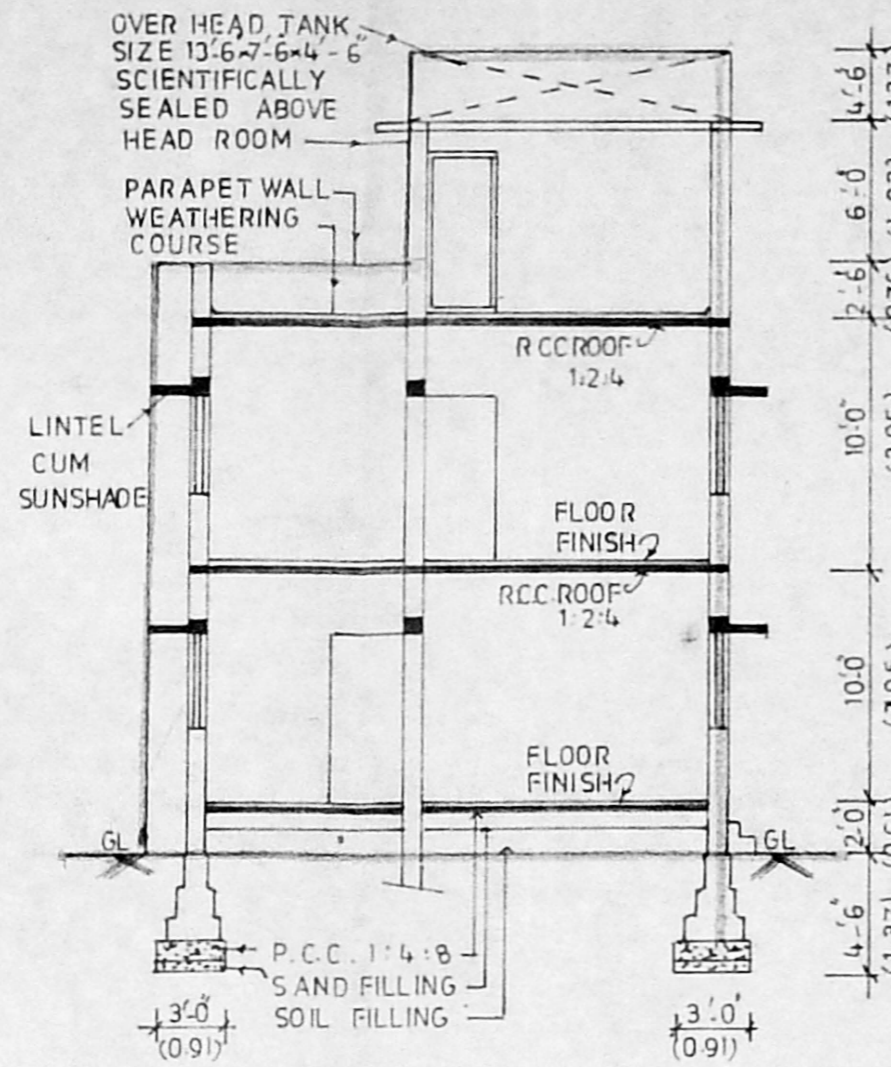


SECTION ON 'A B'

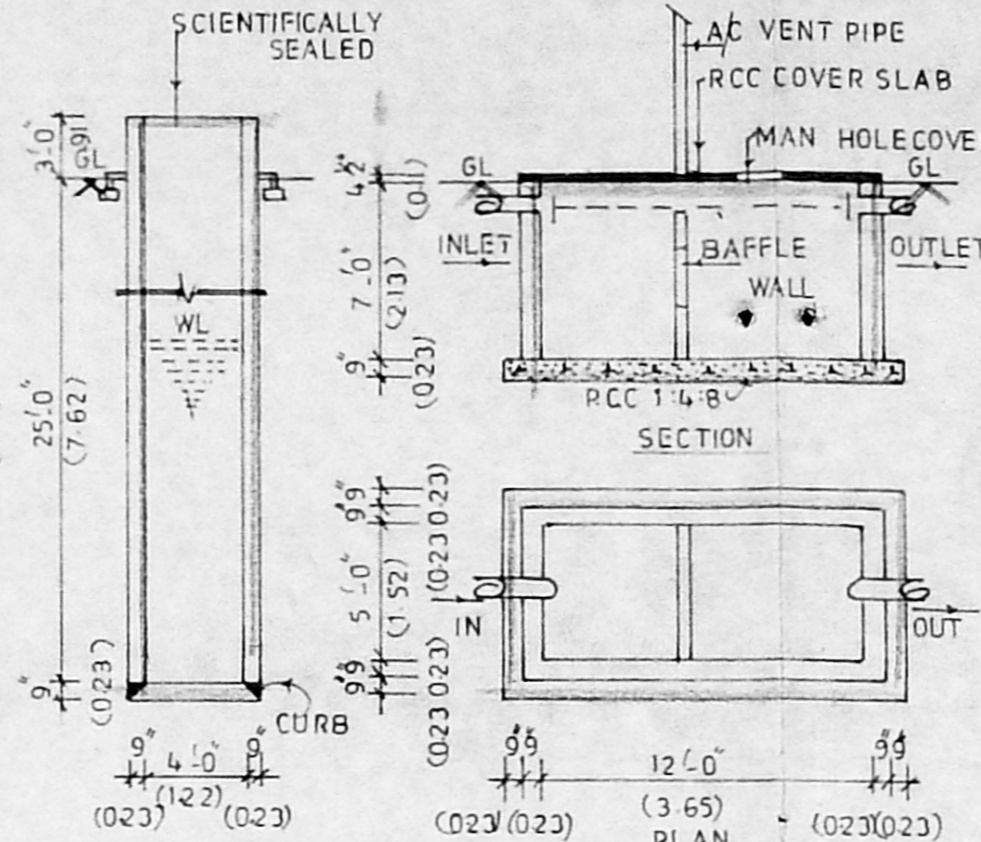


DETAILS OF WELL

DETAILS OF SEPTIC TANK (SCIENTIFICALLY SEALED)

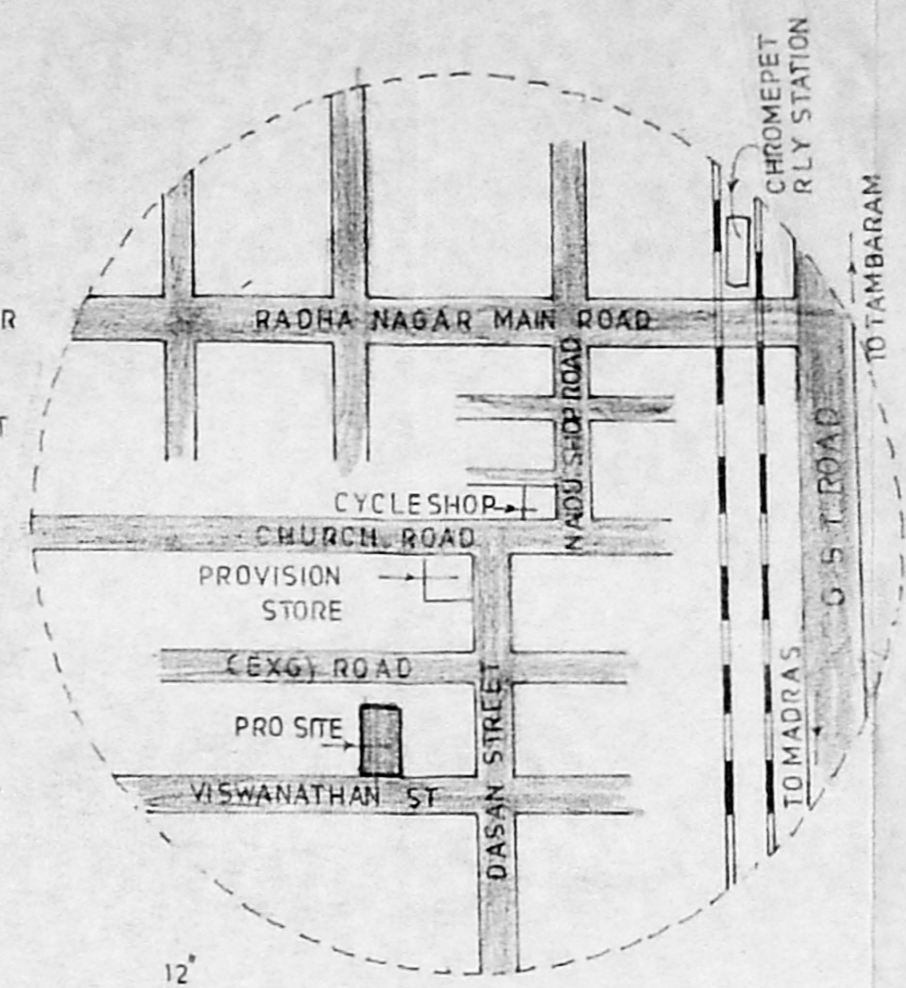


KEY PLAN (NOT TO SCALE)


RAIN WATER COLLECTION PIT

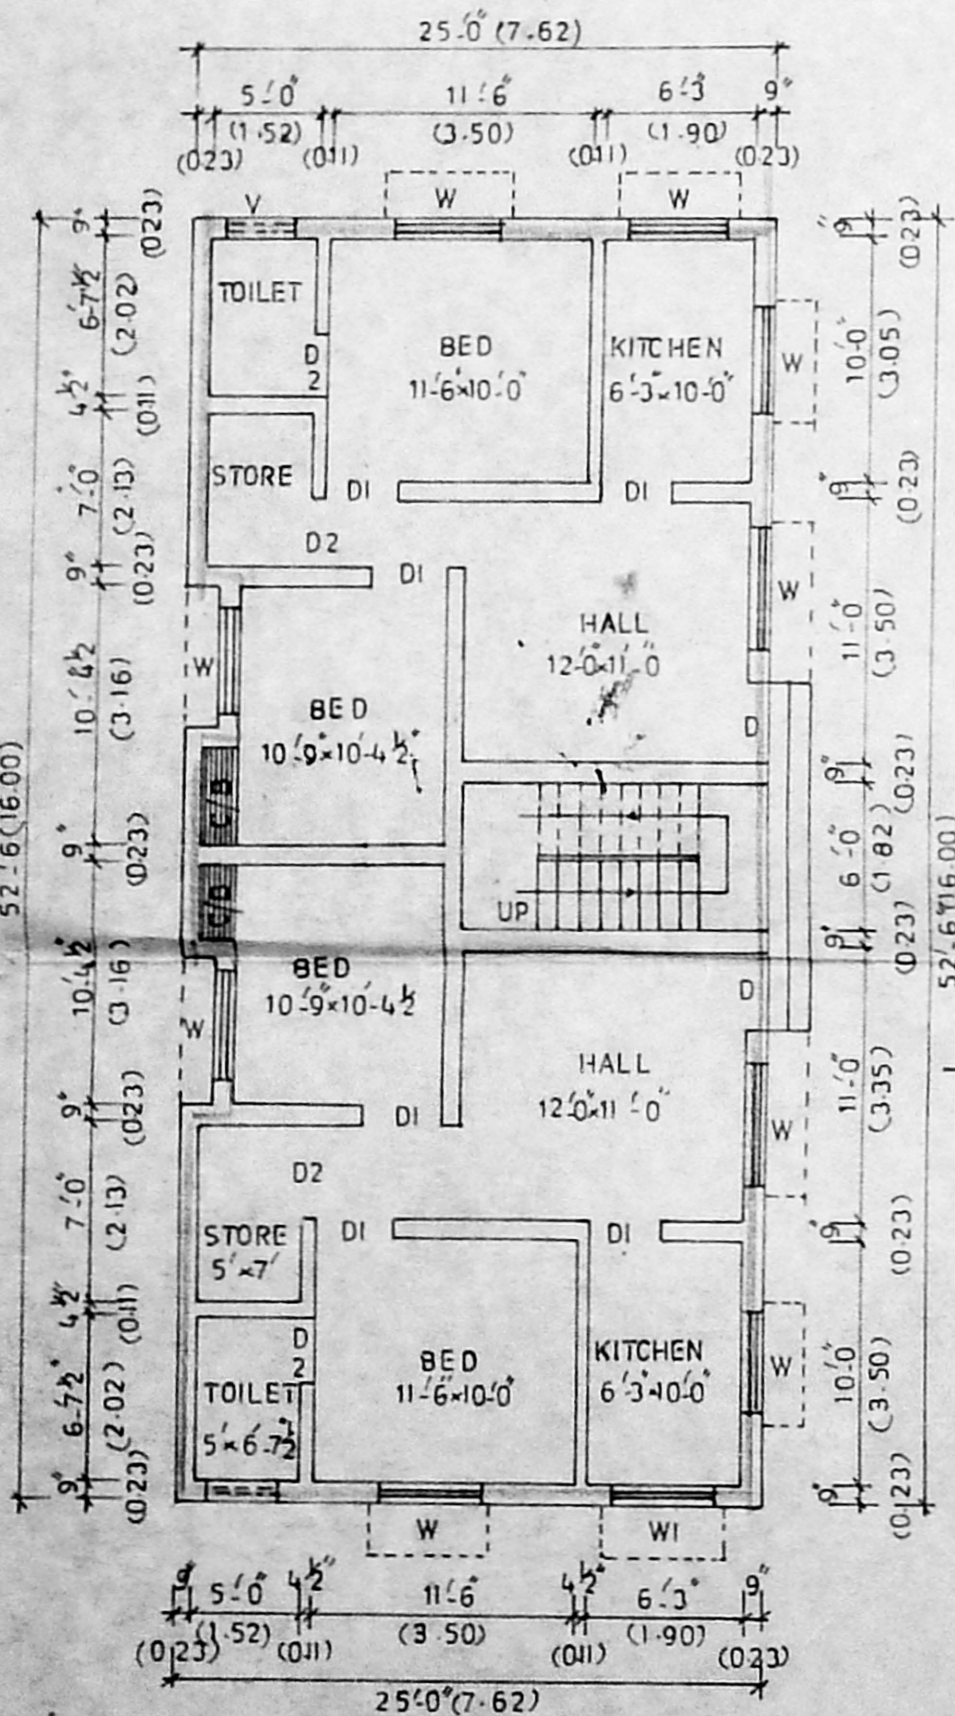

GROUND FLOOR PLAN

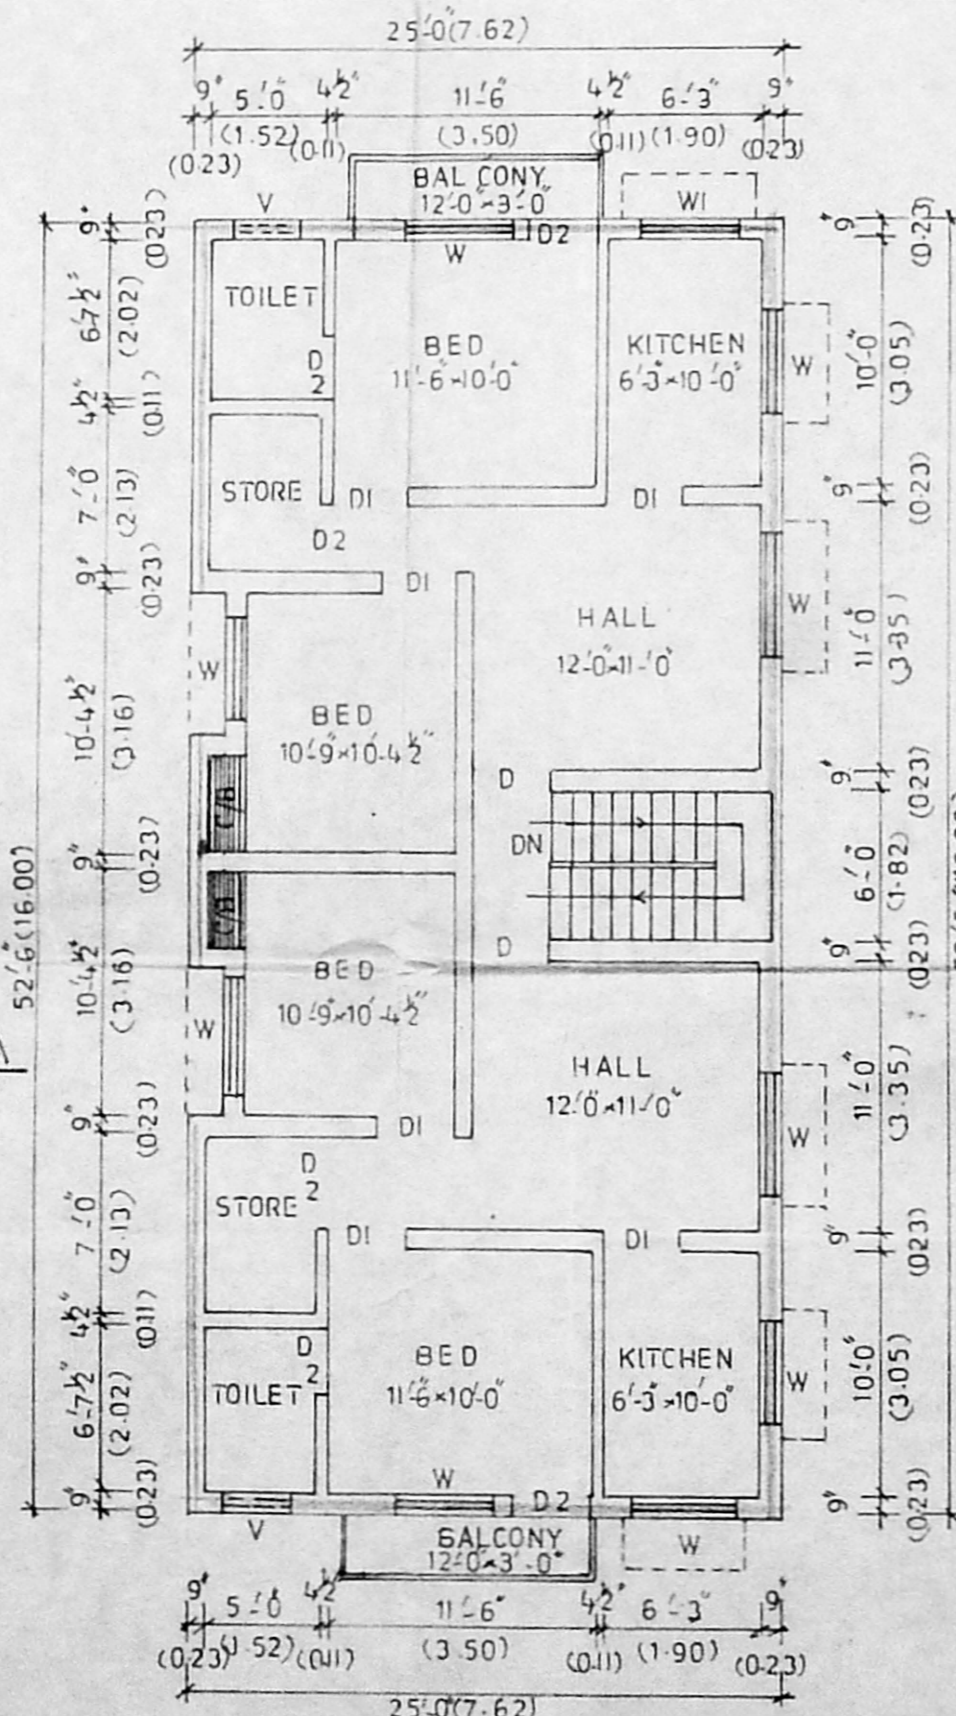


FIRST FLOOR PLAN

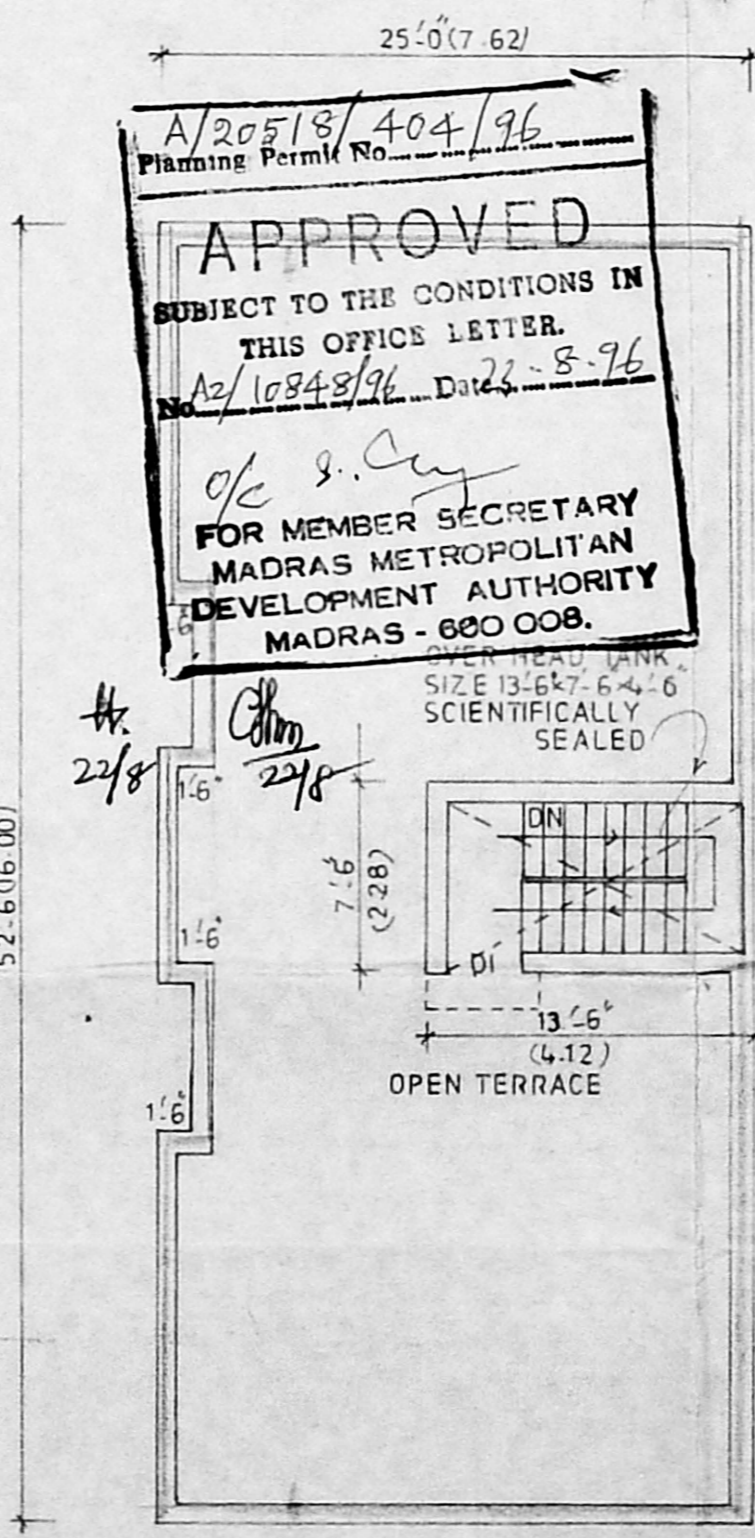

TERRACE FLOOR PLAN

APPROVED
 SUBJECT TO THE CONDITIONS IN THIS OFFICE LETTER.
 No. A2/10848/96 Date: 22-5-96
 FOR MEMBER SECRETARY
 MADRAS METROPOLITAN
 DEVELOPMENT AUTHORITY
 MADRAS - 600 008.

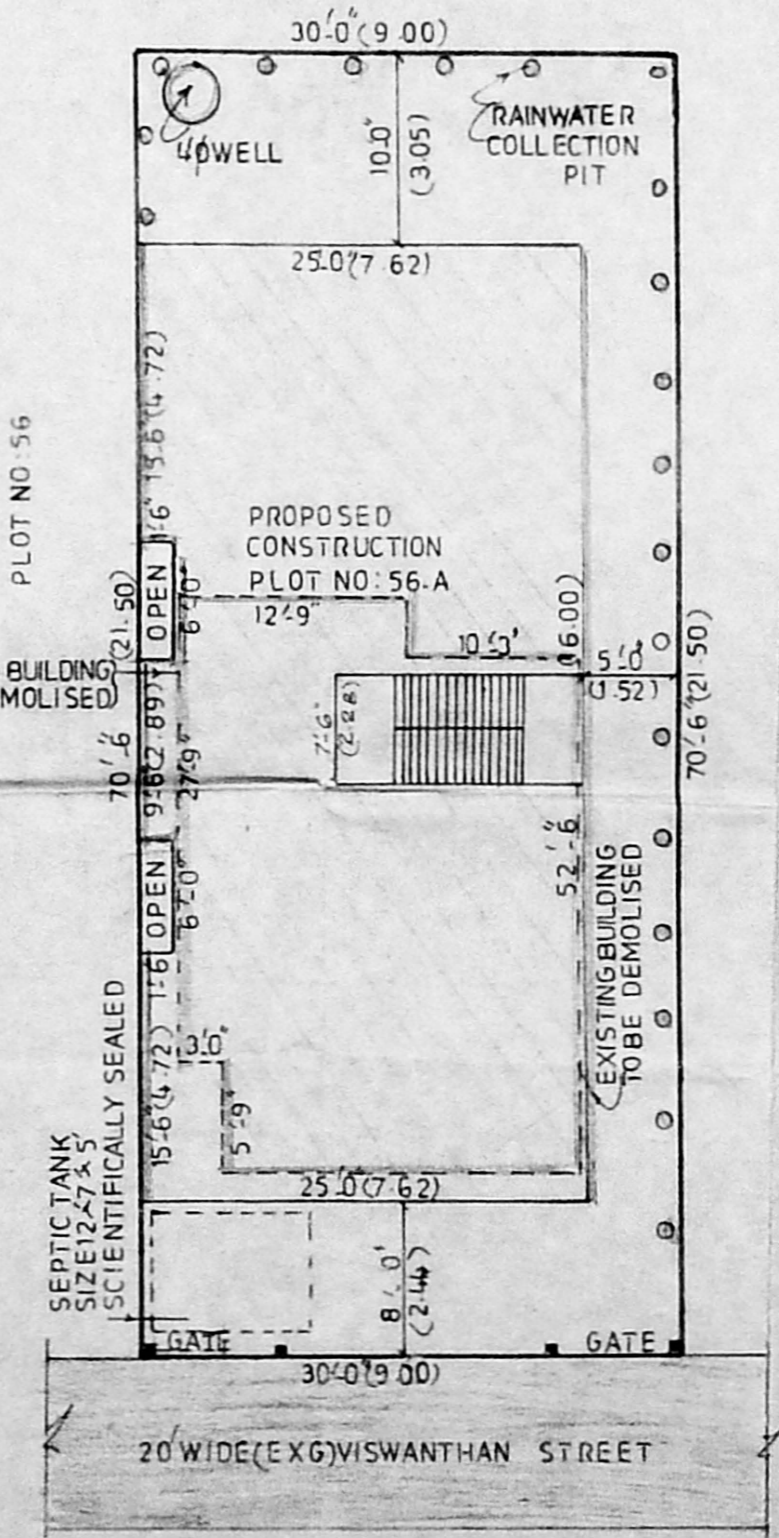

SITE PLAN

(SCALE - 1 : 150)

PLAN SHOWING THE PROPOSED CONSTRUCTION OF RESIDENTIAL BUILDING IN PLOT NO:56.A, DOOR NO:19, VISWANATHAN STREET, RADHA NAGAR. S.NO:435/43, VILLAGE, SAIDAPET TALUK, CHENGALPET. MGR. DIST. PALLAVARAM MUNICIPALITY



SCALE - 1" = 8'-0" (1:100)

AREA DETAILS

SITE EXTENT :	2115 SQFT = 196.56 SQM
GROUND FLOOR :	1294.50 SQFT = 120.31 SQM
FIRST FLOOR :	1294.50 SQFT = 120.31 SQM
BALCONY AREA :	72.00 SQFT = 6.69 SQM
TOTAL PLINTH AREA :	2661 SQFT = 247.31 SQM
F.S.I = 1.26	PLOT COVERAGE = 64.6 %

SCHEDULE OF JOINERY

D	DOOR	3'-3" x 7'-0"
D1	DOOR	3'-0" x 7'-0"
D2	DOOR	2'-6" x 6'-6"
W	WINDOW	4'-6" x 4'-6"
W1	WINDOW	4'-0" x 4'-6"
W2	WINDOW	3'-0" x 4'-0"
V	VENTILATOR	3'-0" x 2'-0"

COLOUR INDEX

- (PRO) CONSTRUCTION
- (EXG) TO BE DEMOLISHED
- EXISTING ROAD
- SITE BOUNDARY

K. Jayalakshmi

OWNER : (K. JAYALAKSHMI)

P. BAJENDRAN, DCE, P.D.T & CP, A.I.T.P.
 Civil Engg. Consultant & Licence Surveyor,
 TAMBARAM MUNICIPALITY & NANDIVARAM,
 GUDUVANCHERY TOWN PANCHAYAT,
 NO. 57 THIRUVALLUVAR STREET,
 EAST TAMBARAM, MADRAS-600059.

LICENCED SURVEYOR