



PLAN SHOWING THE PROPOSED CONSTRUCTION OF RESIDENTIAL BUILDING IN PLOT NO: 26,  
S.No: 523/1A, & 523/2, THIRUMULLAIVOYAL VILLAGE, AVADI MUNICIPALITY. SCALE 1"=8'-0"

(1:100)

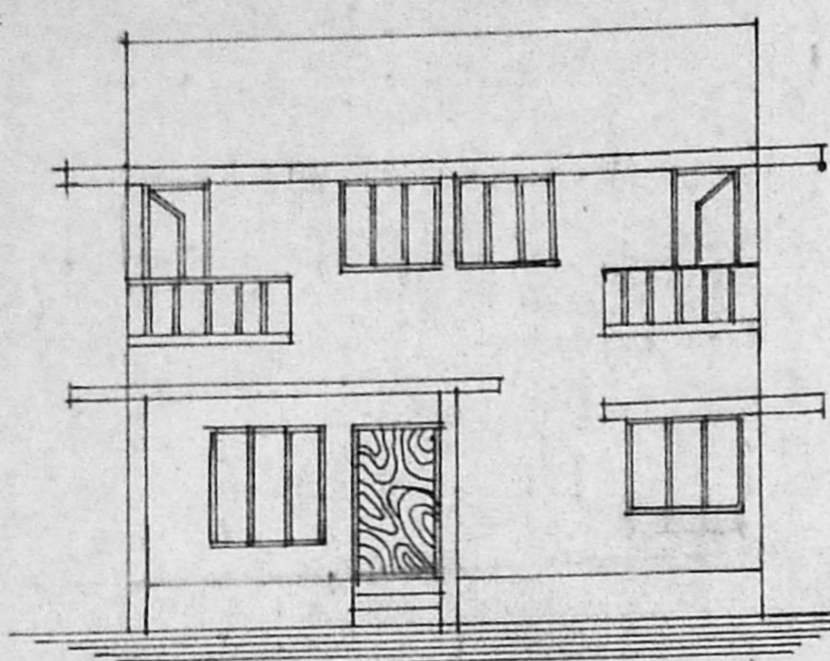


ELEVATION

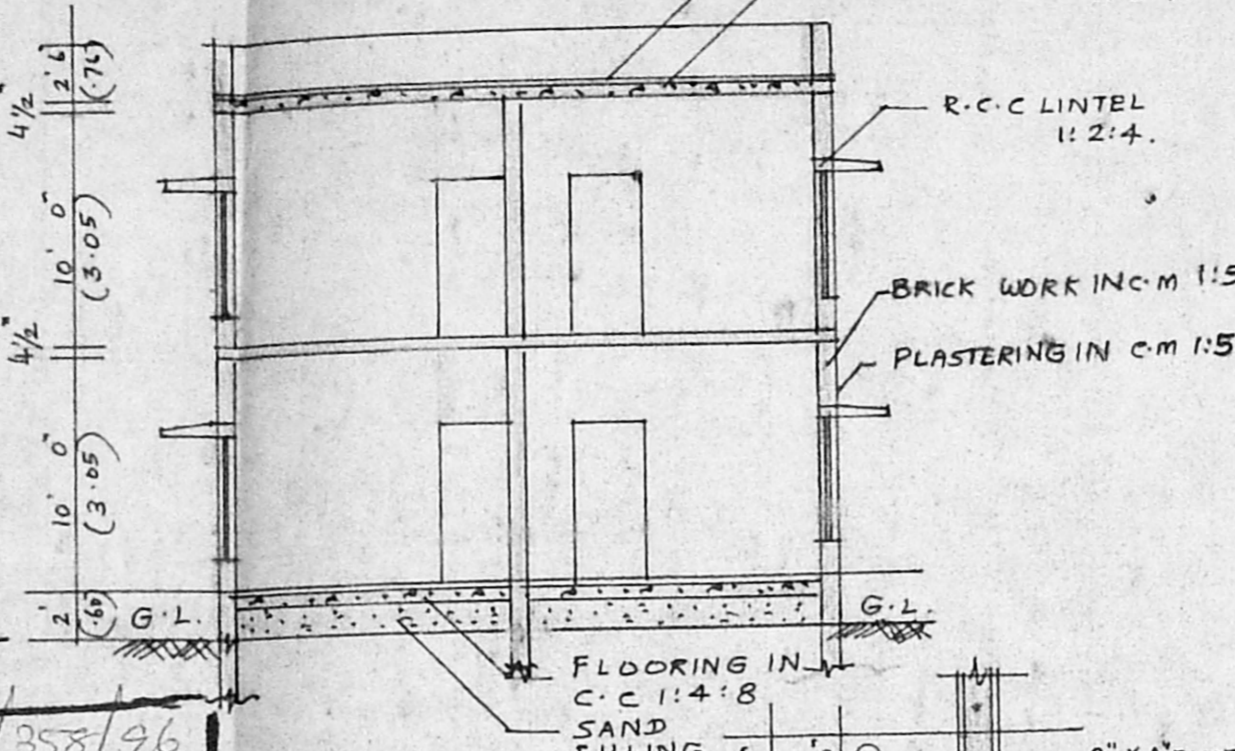


SECTION ON AB

Planning Permit No. A/20472/358/96  
**APPROVED**  
SUBJECT TO THE CONDITIONS IN THIS OFFICE LETTER.  
No. A2/11560/96 Dated 1-8-96  
FOR MEMBER SECRETARY  
MADRAS METROPOLITAN  
DEVELOPMENT AUTHORITY  
MADRAS - 600 008.

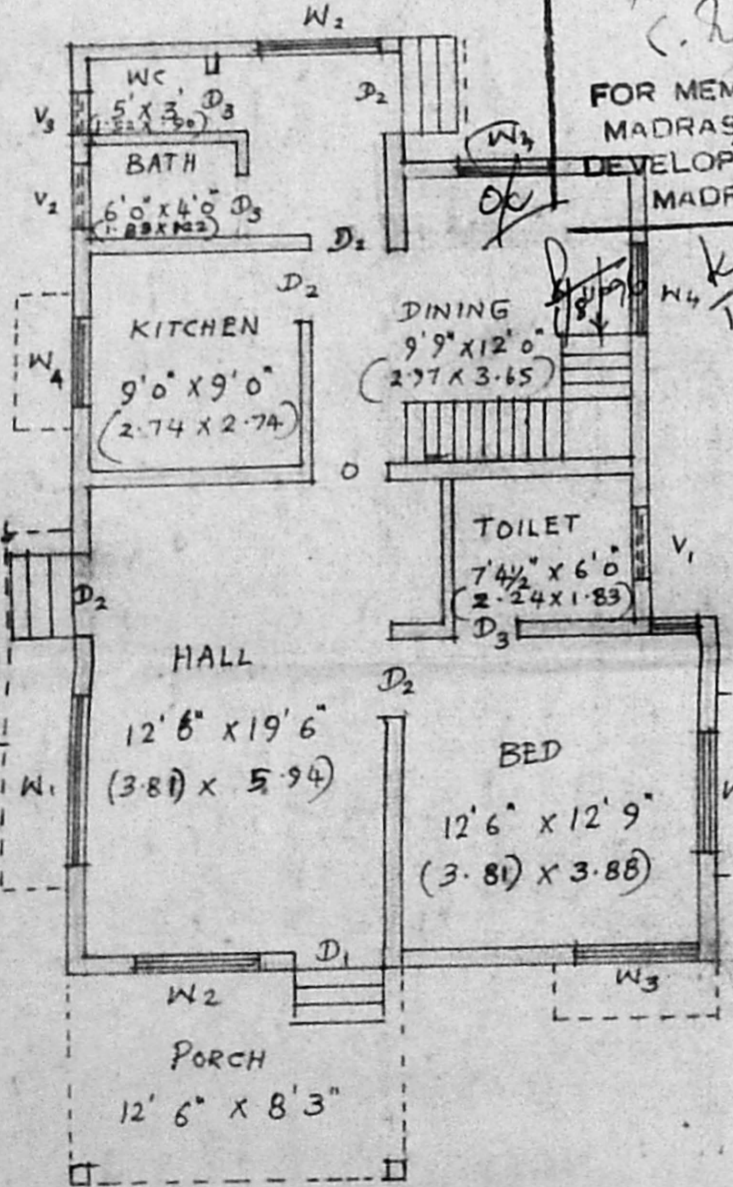

GROUND FLOOR PLAN

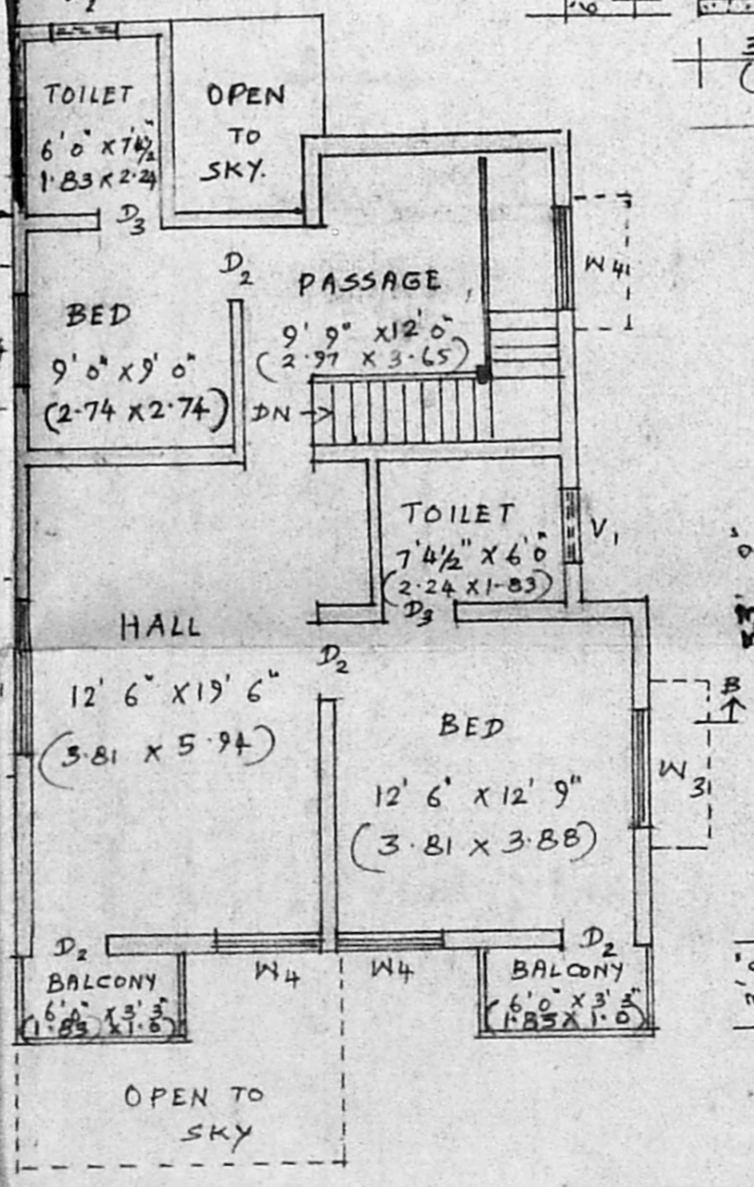

FIRST FLOOR PLAN

WEATHERING COURSE BRICK JELLY  
R.C.C ROOF SLAB IN LIME CONCRETE 1:2:4.

R.C.C LINTEL 1:2:4.


BRICK WORK IN C.M 1:5  
PLASTERING IN C.M 1:5

FLOORING IN C.C 1:4:8  
SAND FILLING

FOUNDATION CONC IN R.C.C 1:2:4  
SAND FILLING

9" X 9" PLINTH BEAM IN R.C.C

SITE PLAN  
SCALE 1:200

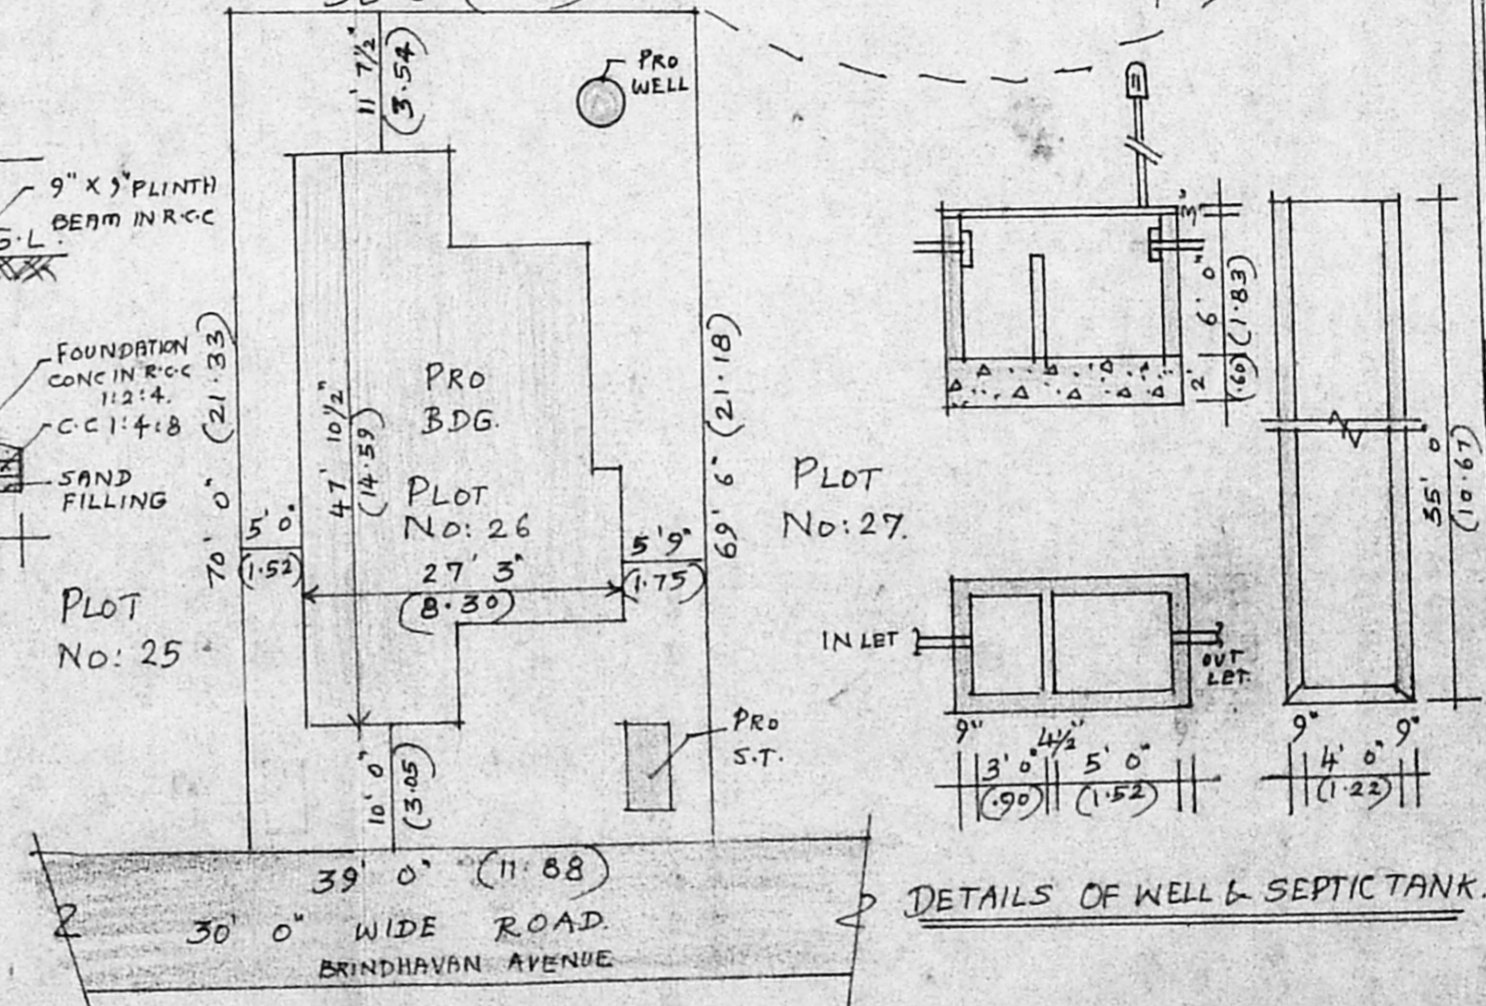

SCHEDULE OF JOINERY.		REFERENCE.	
	(METERS)	SFT	SQM
D <sub>1</sub>	DOOR (1-2X2-0)	4' 0" x 6' 6"	
D <sub>2</sub>	DOOR (9-0X2-0)	3' 0" x 6' 6"	
D <sub>3</sub>	DOOR (8-0X2-0)	2' 7/2" x 6' 6"	
W <sub>1</sub>	WIN (2-1X1-65)	6' 10/2" x 5' 5"	
W <sub>2</sub>	WIN (1-5X1-65)	5' 0" x 5' 5"	
W <sub>3</sub>	WIN (1-5X1-2)	5' 0" x 4' 0"	
W <sub>4</sub>	WIN (1-2X1-2)	4' 0" x 4' 0"	
W <sub>5</sub>	WIN (6-0X1-2)	2' 0" x 4' 0"	
V <sub>1</sub>	VENT (9-0X0-45)	3' 0" x 1' 6"	
V <sub>2</sub>	VENT (7-5X0-45)	2' 6" x 1' 6"	
V <sub>3</sub>	VENT (6-0X0-45)	2' 0" x 1' 6"	

PLOT AREA	: 2685	249.53
PRO. G.F. AREA	: 1064	98.88
PRO. F.F. AREA	: 925	85.96
COVERAGE	: 40 %	
F.S.I.	: 0.74	

Premalaya

OWNER.

*N. Rajaraman*  
N. Rajaraman, I.C.E.  
Civil Engineer &  
Licenced Surveyor  
Ambattur & Avadi Township  
P No. 37, Rajaji Street  
Vijaya Vignanam  
LICENCED SURVEYOR.  
P.O. 60203