



FRONT ELEVATION.

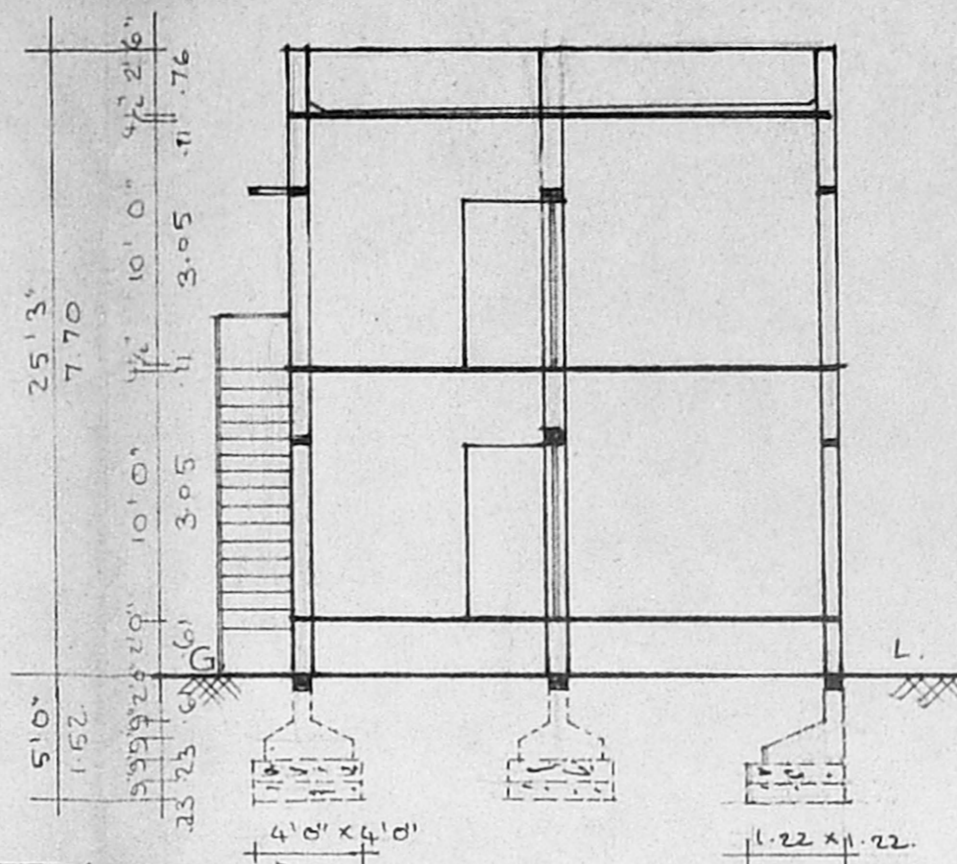


SECTION ON 'AB'

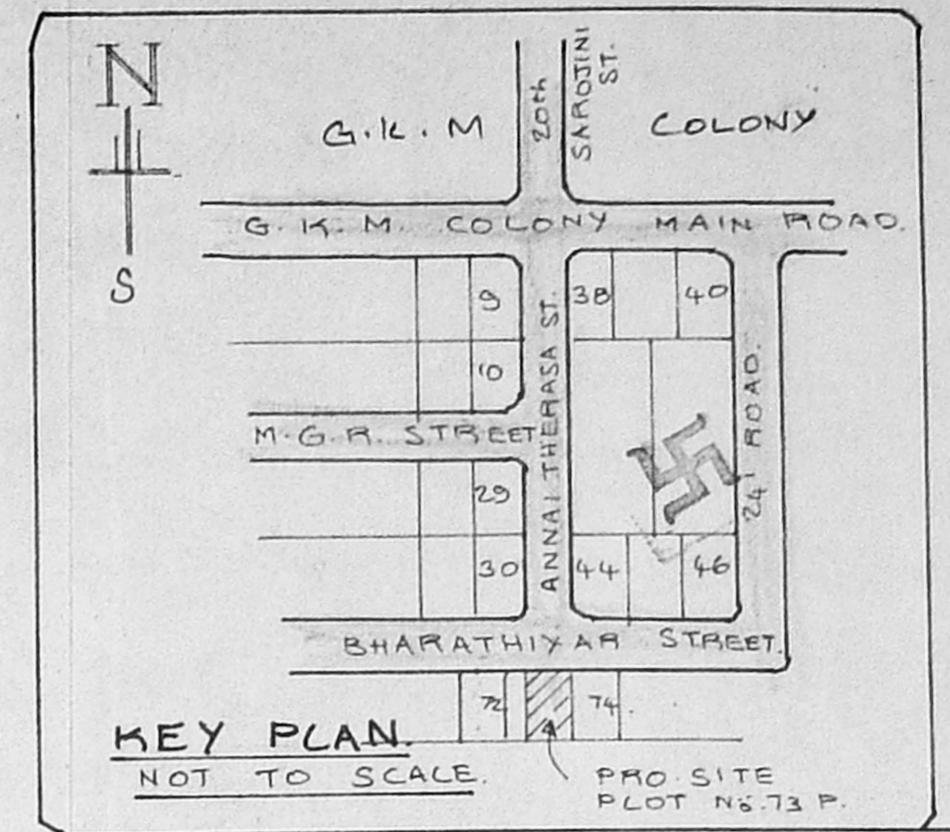


KEY PLAN.
NOT TO SCALE.

PRO. SITE PLOT No. 73 P.


A/20539/425/94
Planning Permit No. 42/13250/94 Date 21.8.94
APPROVED
SUBJECT TO THE CONDITIONS IN THIS OFFICE LETTER.
FOR MEMBER SECRETARY
MADRAS METROPOLITAN
DEVELOPMENT AUTHORITY
MADRAS 600 008.

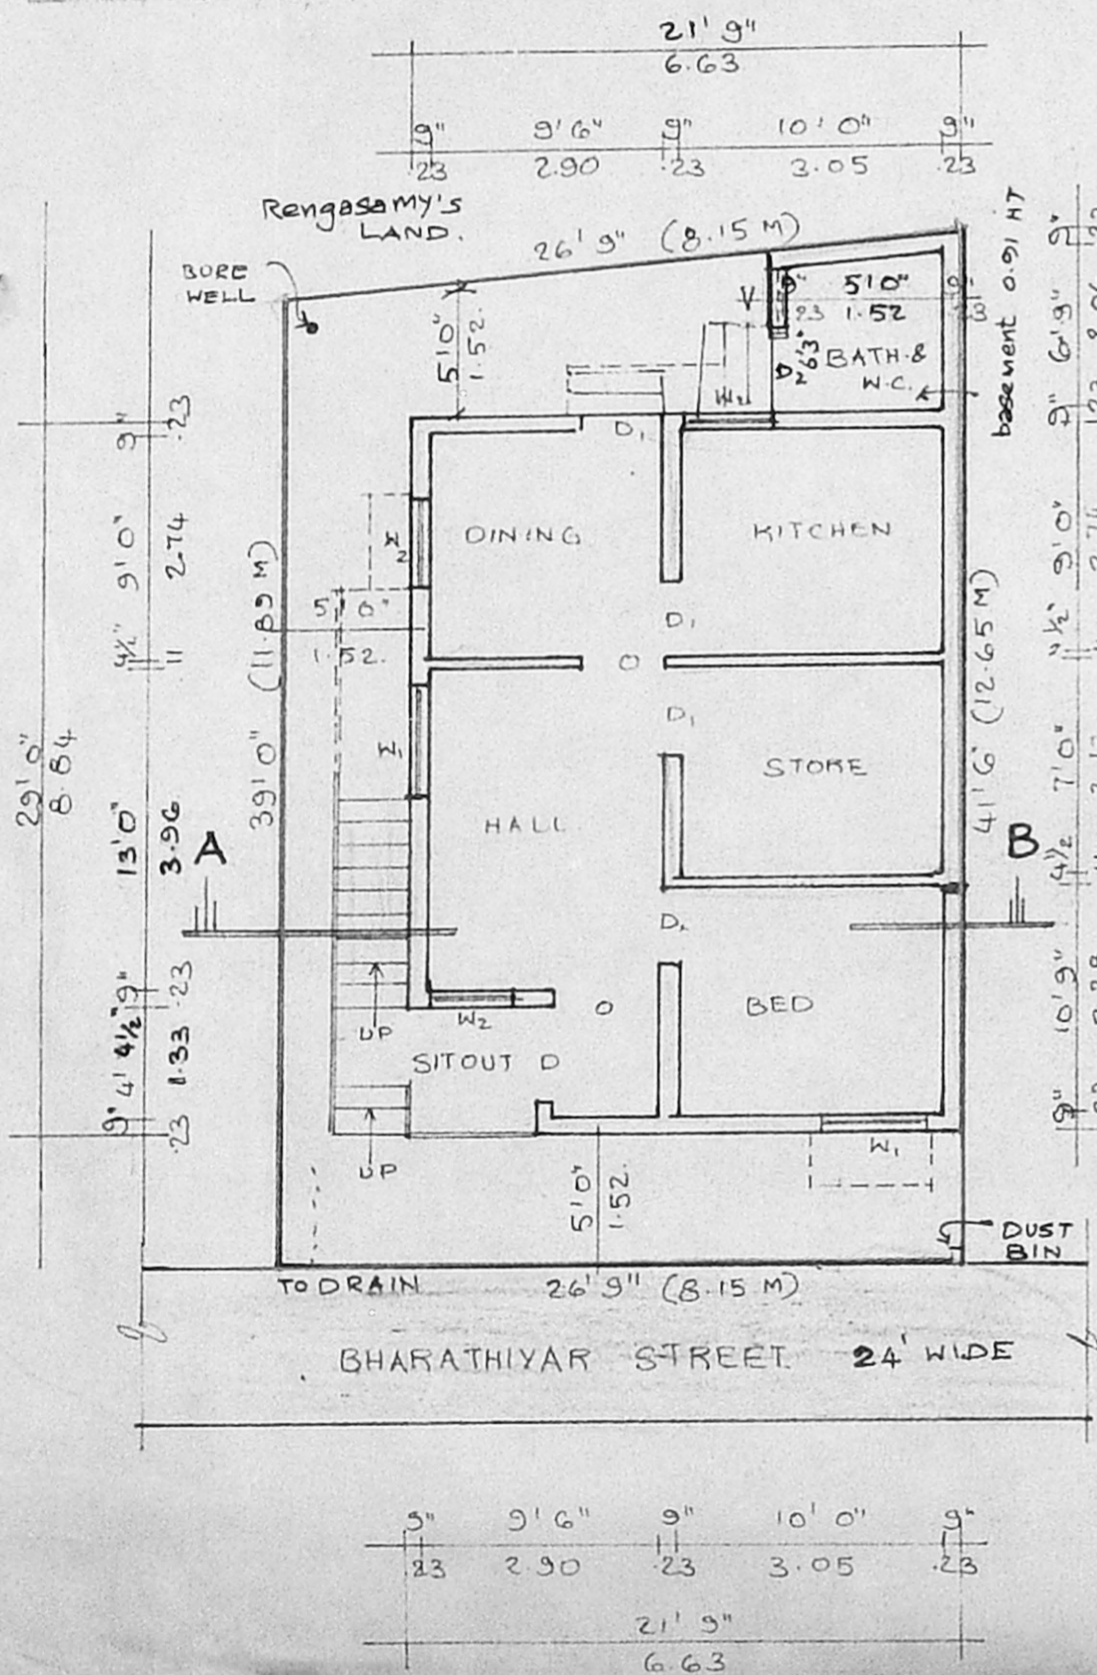

SITE CUM GROUND FLOOR PLAN.

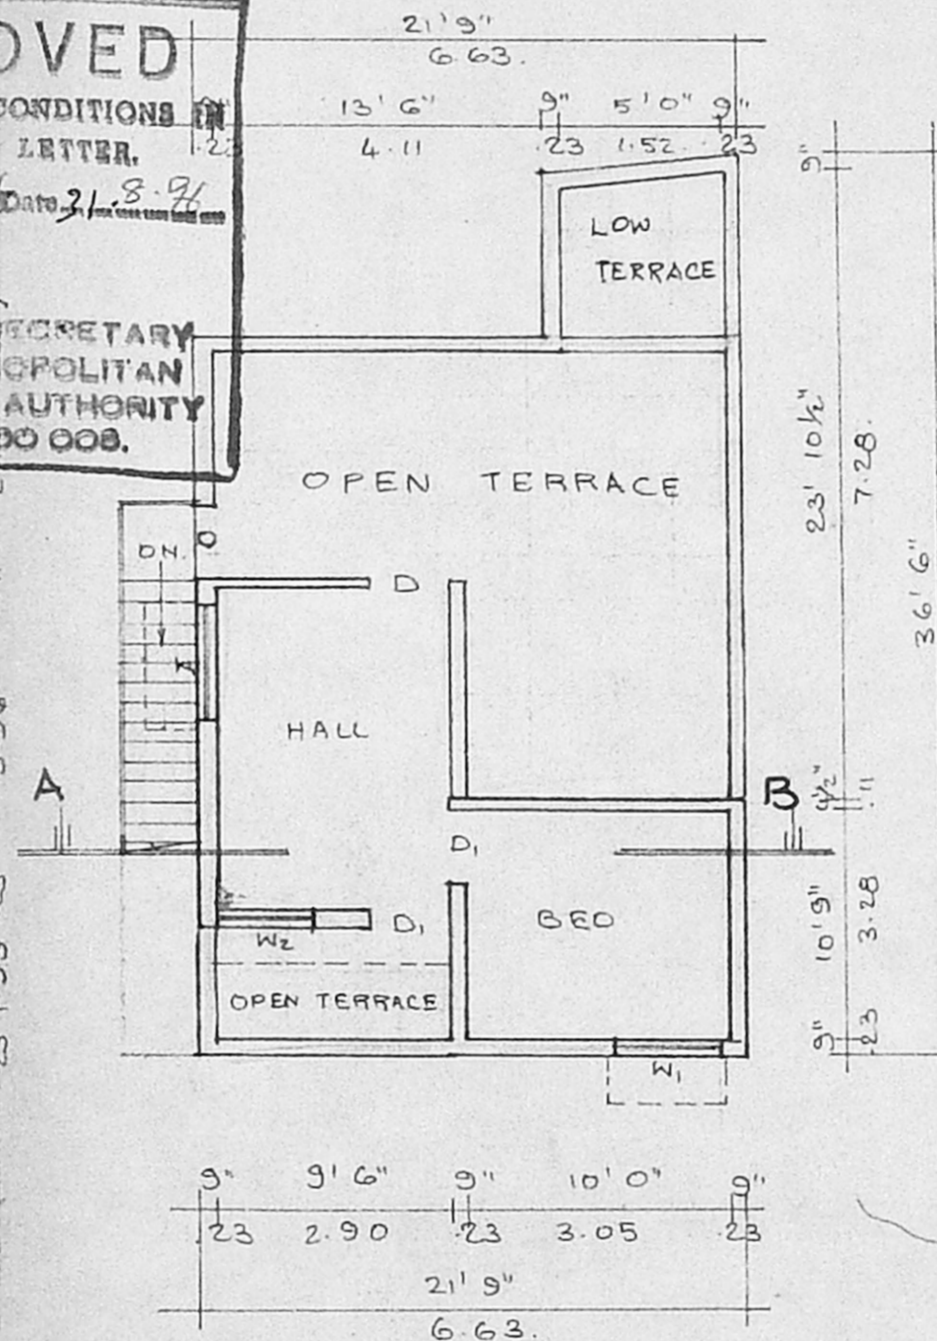

FIRST FLOOR PLAN.

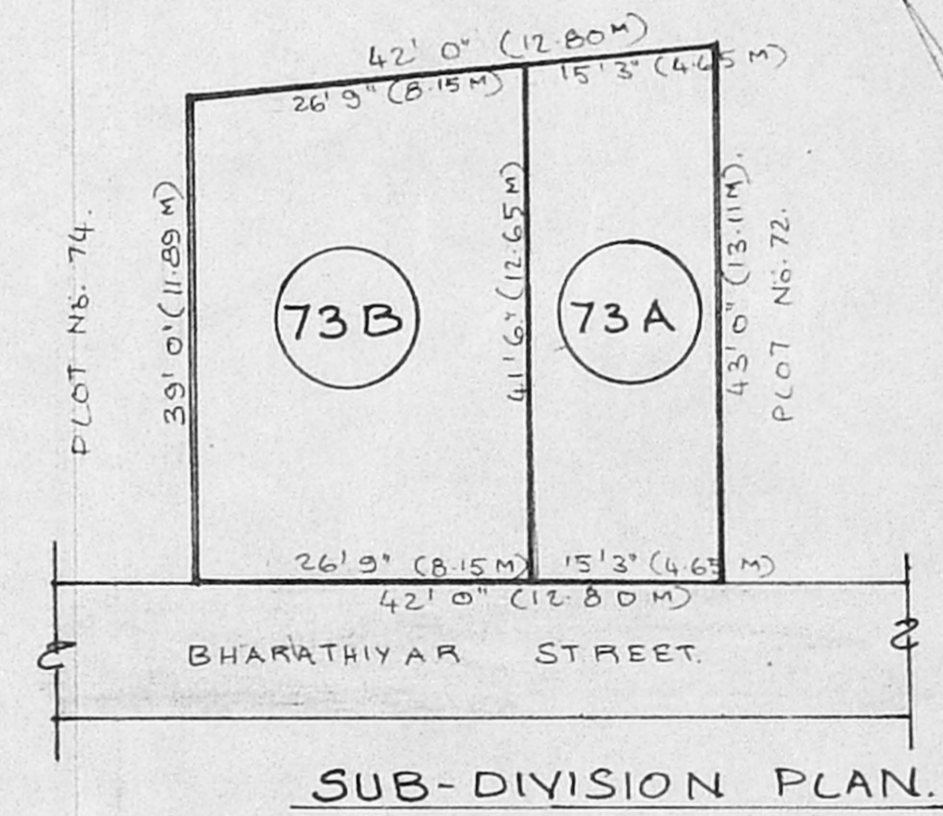

SUB-DIVISION PLAN.

SCALE - 1" = 16' 0" (1:200)

OWNER	PLOT No	EXTENT SQ.FT	POSITION
G. K. VIMALA	73 B	1077 SQ.FT	VACANT
ASHOK KUMAR.	73 A	645 SQ.FT.	VACANT
TOTAL EXTENT:		1722 SQ.FT.	

PLAN SHOWING THE PROPOSED RESIDENTIAL BUILDING AT PLOT No. 73 B, BHARATHIYAR STREET, VENKATESA NAGAR, T.S. No. 9/45, BLOCK No. 2, AYANAVARAM VILLAGE, MADRAS - 600 082. CORP. DIV. No. 54, ZONE-IV.

SCALE - 1" = 8' 0" (1:100)

PREVIOUS PLAN APPROVED ON P.P.A. No. 4220/93
B.A. No. 4145/93 dt. 20.9.93.

SPECIFICATIONS:

FOUNDATIONS & LEVELLING COURSE ARE IN P.C.C. 1:4:8 MIX. BRICK WORK IN CM 1:5 MIX. R.C.C. WORKS ARE IN 1:2:4 MIX. PLASTERING THE WALLS ARE IN CM 1:4 MIX. CEILING AND FLOOR FINISHING IN CM 1:3 MIX. WEATHERING COURSE AS PER MDS 3/96.

AREA STATEMENT

PLOT AREA 1077 SQ.FT. 100.02 M².
PRO. GROUND FLOOR 680 SQ.FT. 63.17 M².
PRO. FIRST FLOOR 282 SQ.FT. 26.20 M².
PLOT COVERAGE: 63%, F.S.I. 0.89.

JOINERIES:

D DOOR 3'3" x 7'0" (1.00 x 2.13)
D₁ DOOR 3'0" x 7'0" (0.91 x 2.13)
D₂ DOOR 2'6" x 7'0" (0.76 x 2.13)
W₁ WINDOW 4'6" x 4'6" (1.37 x 1.37)
W₂ WINDOW 3'0" x 4'6" (0.91 x 1.37)
V VENTILATOR 2'6" x 2'0" (0.76 x 0.61)

COLOUR INDEX:

PROPOSALS
ROADS
SITE BOUNDARY.

Vib

(G. K. VIMALA)
OWNER: W/O. S. RAVINDRAN.

V. BALASUBRAMANI, B. Arch., A.I.A., M.C.A., ARCHITECT.
Regd No. 10712 Council of Architecture
Licensed Surveyor Class I R. A. No. 3
CORPORATION OF MADRAS
No. 3, Paper Mills Road, First Floor,
NEAR PERAMBUR CHURCH, MADRAS-600 011
ENGINEER.