




FRONT ELEVATION

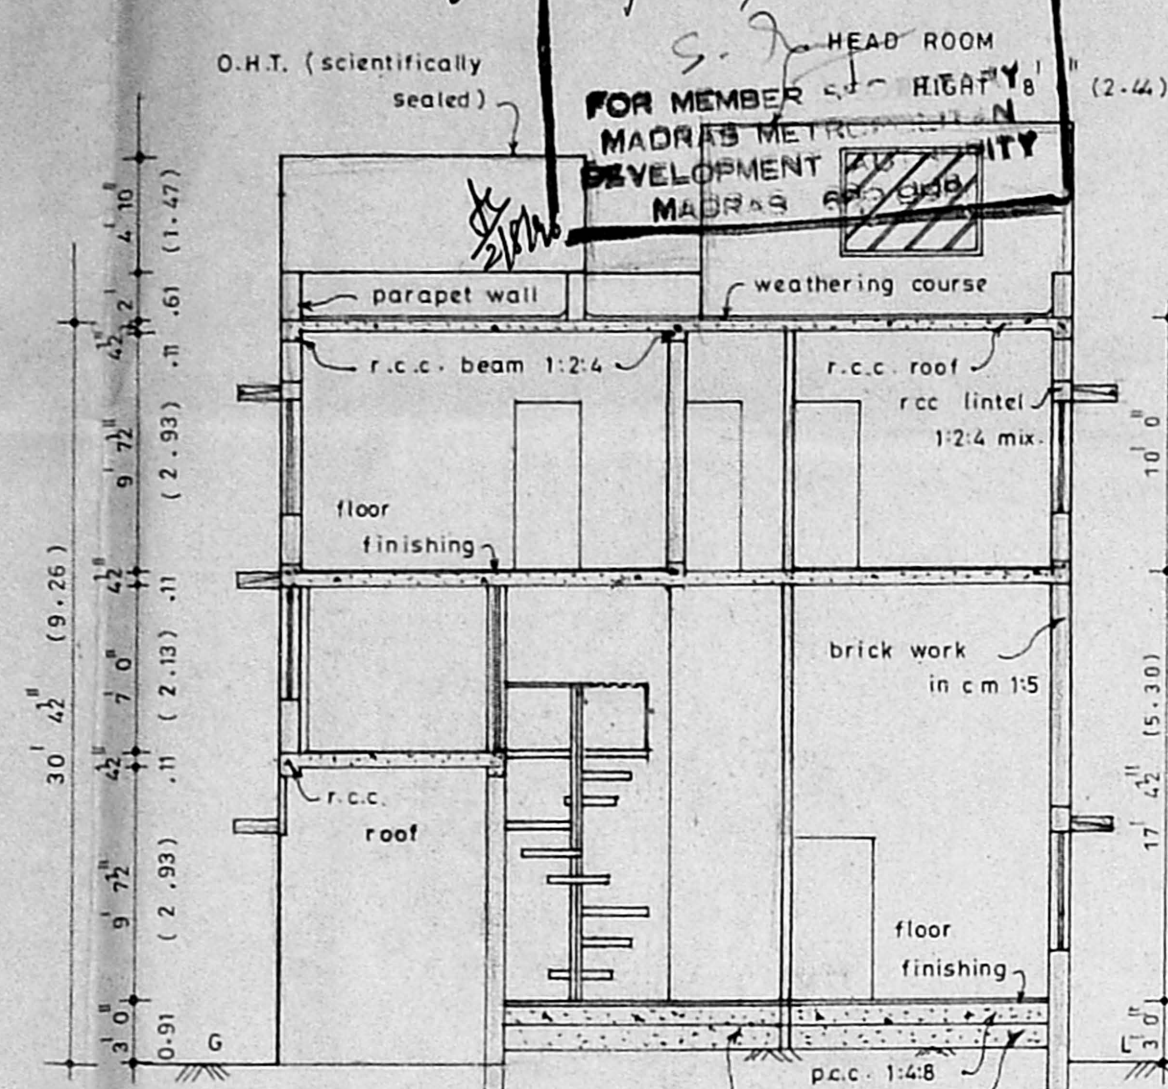


SECTION ON X-Y

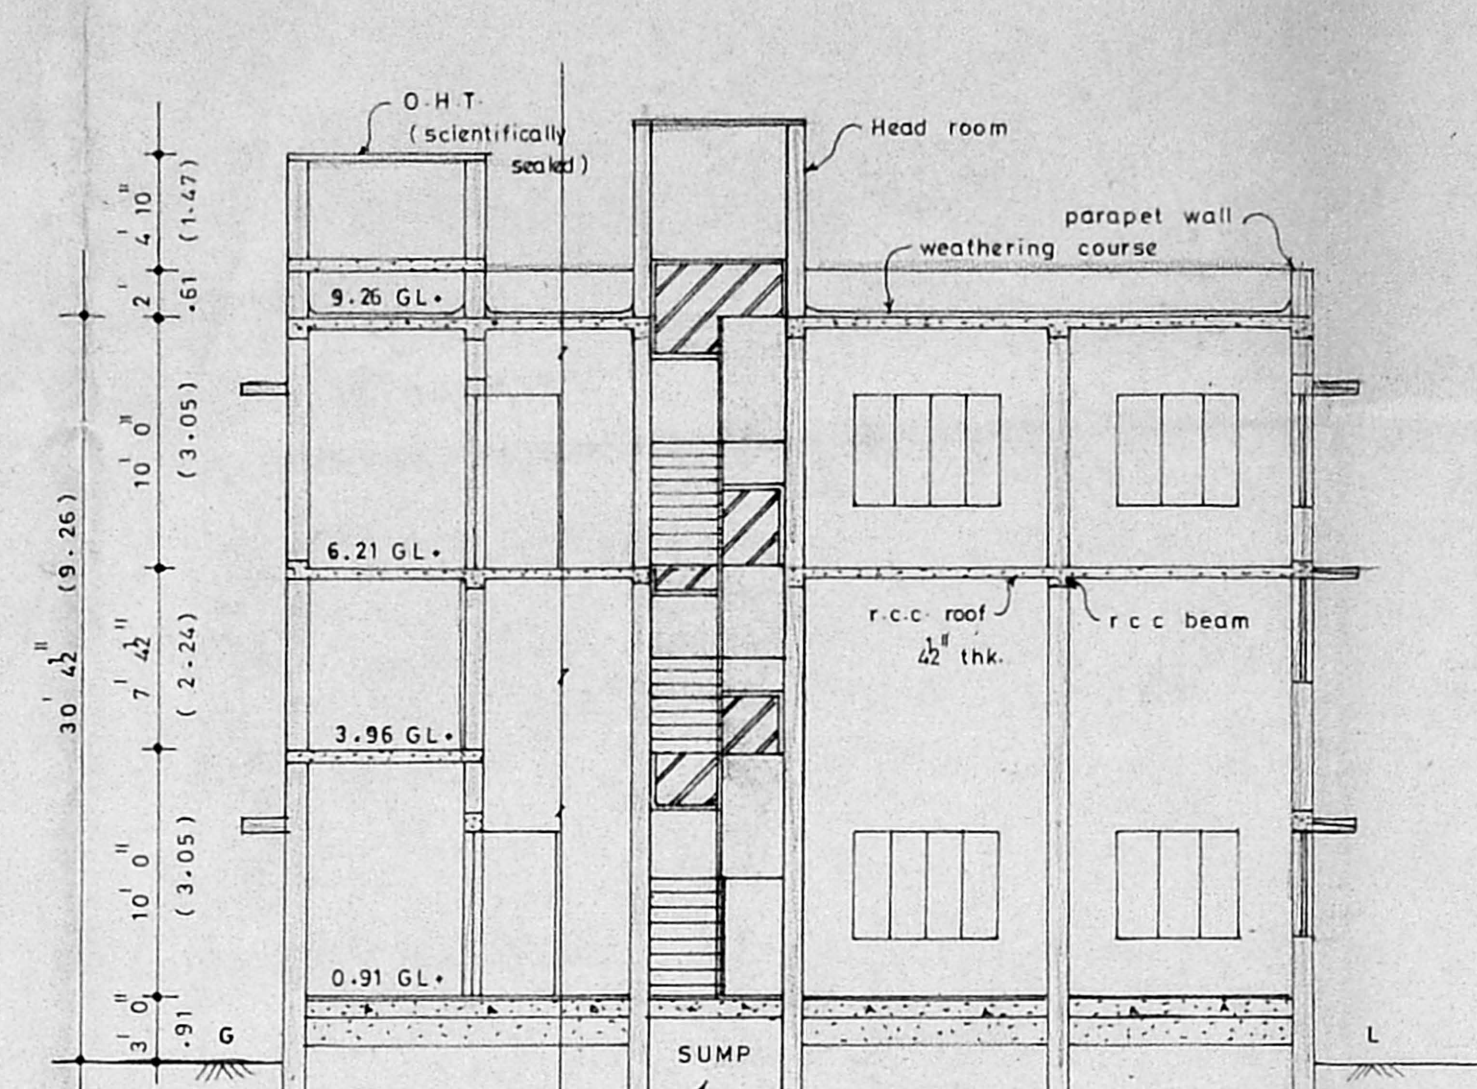


SECTION ON ABC

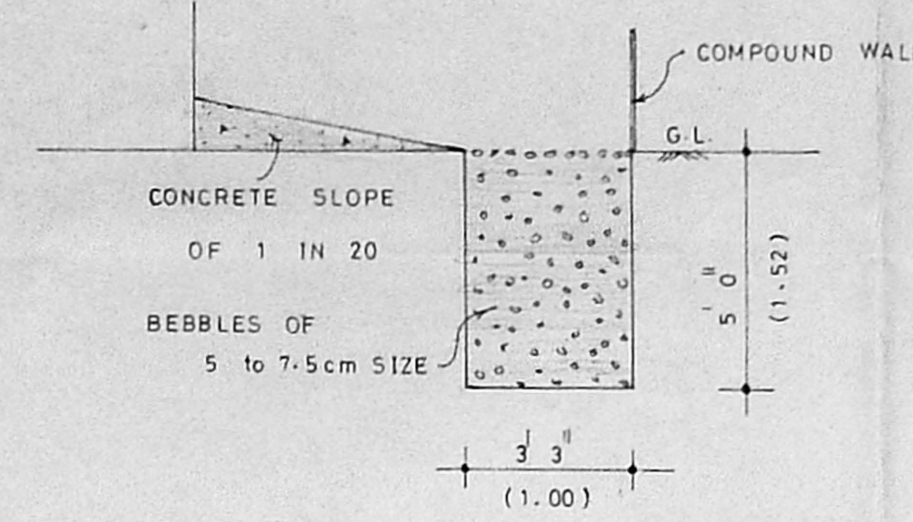


C/S OF BEBBLE BED

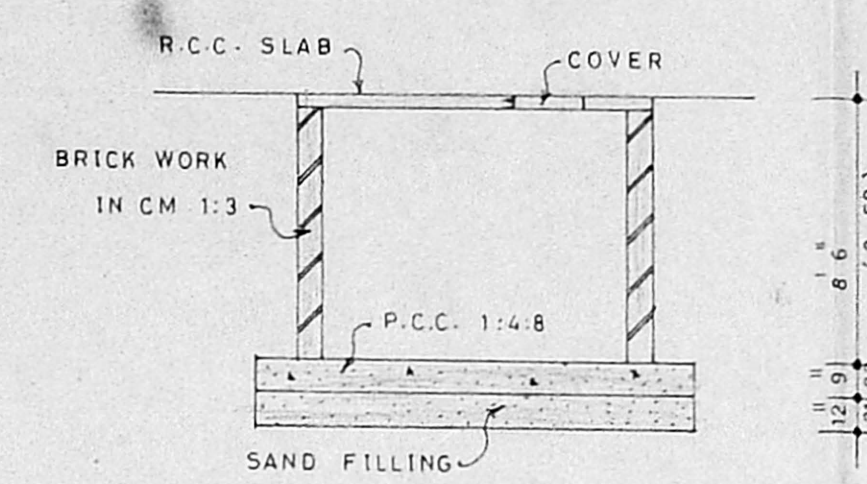


SUMP DETAILS

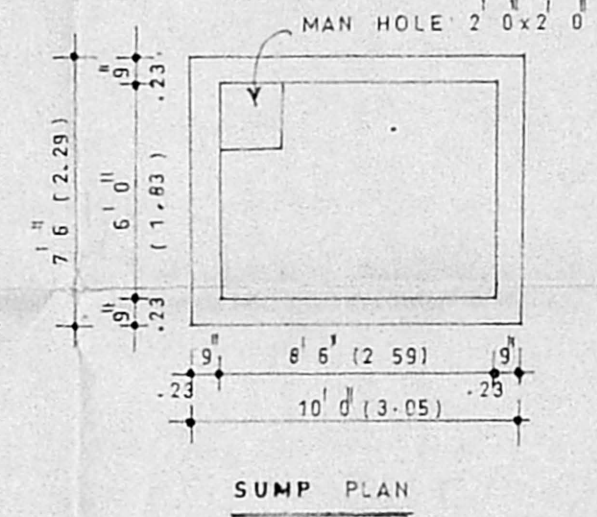


SUMP PLAN

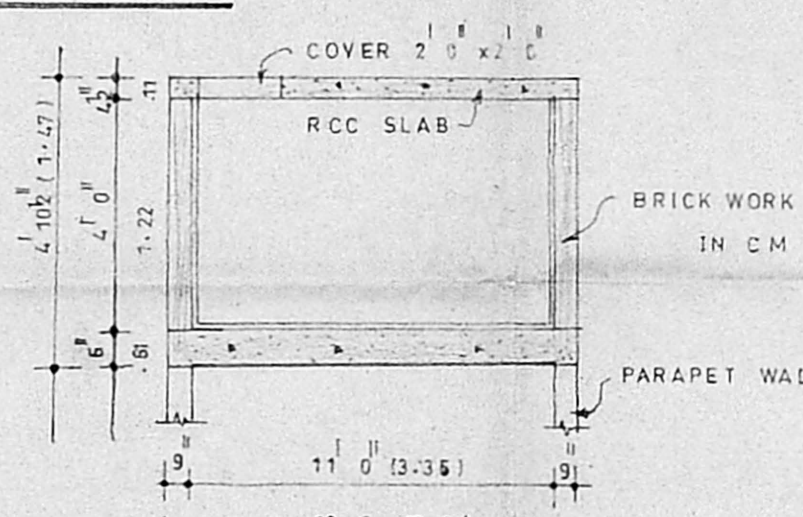


OVER HEAD TANK SECTION

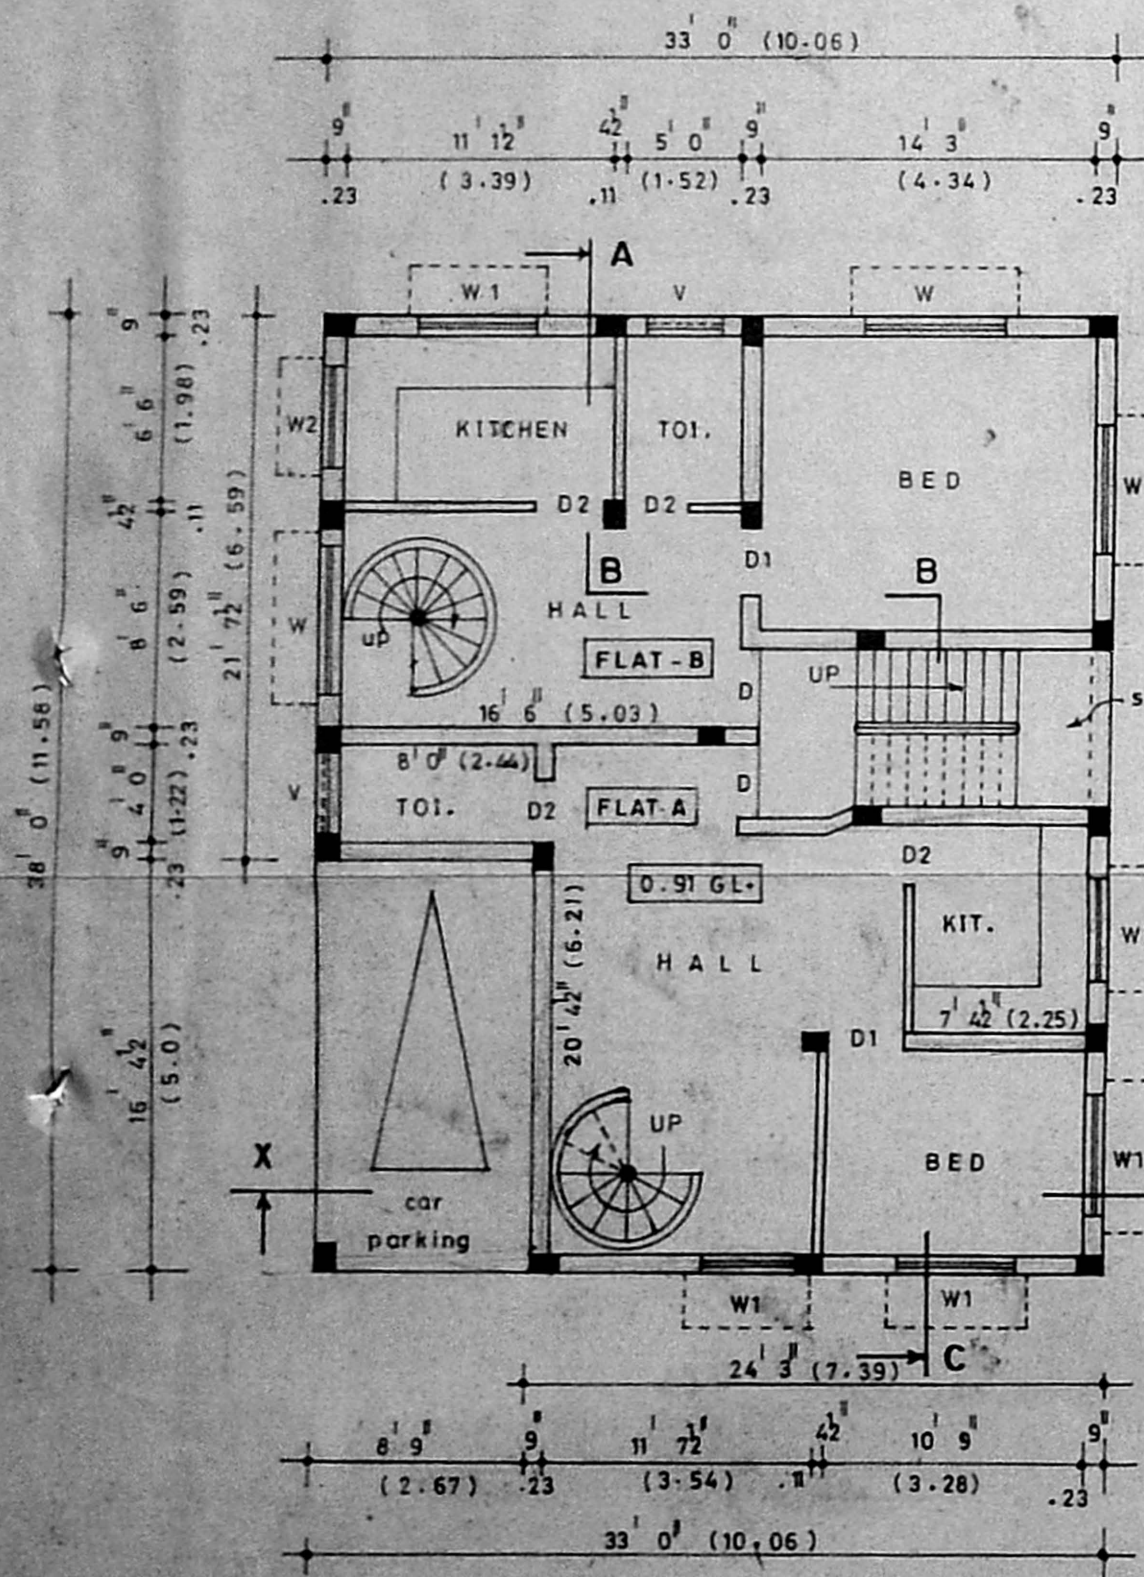


GROUND FLOOR PLAN

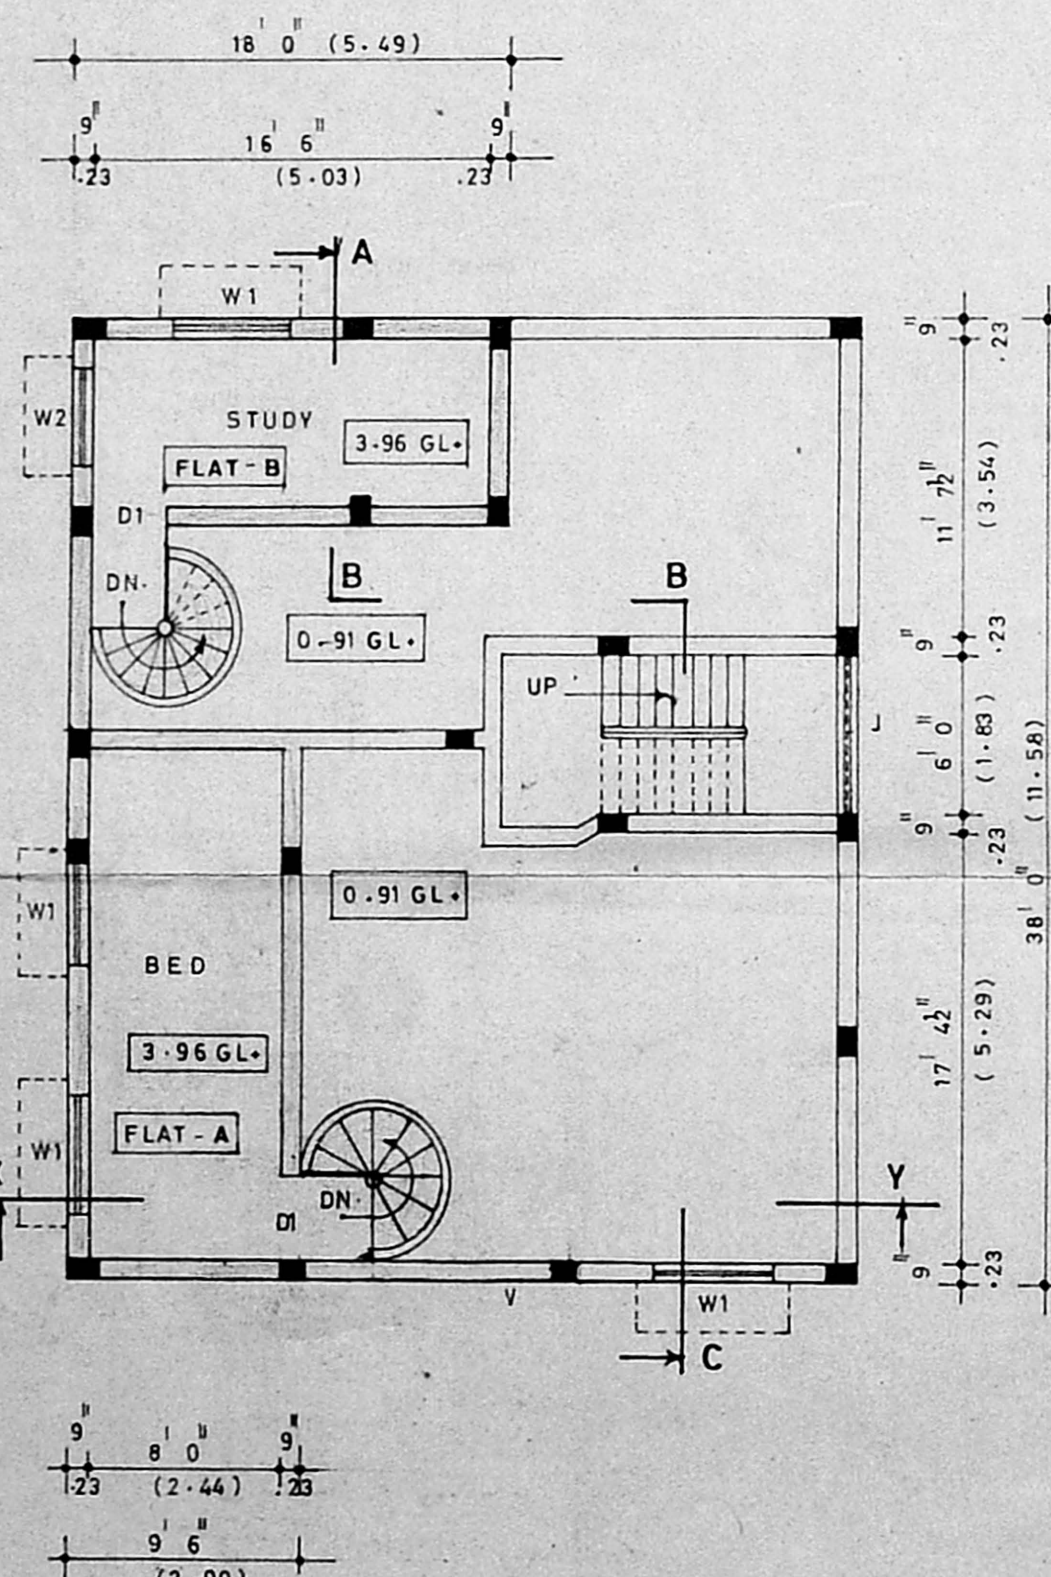


MEZZANINE FLOOR PLAN

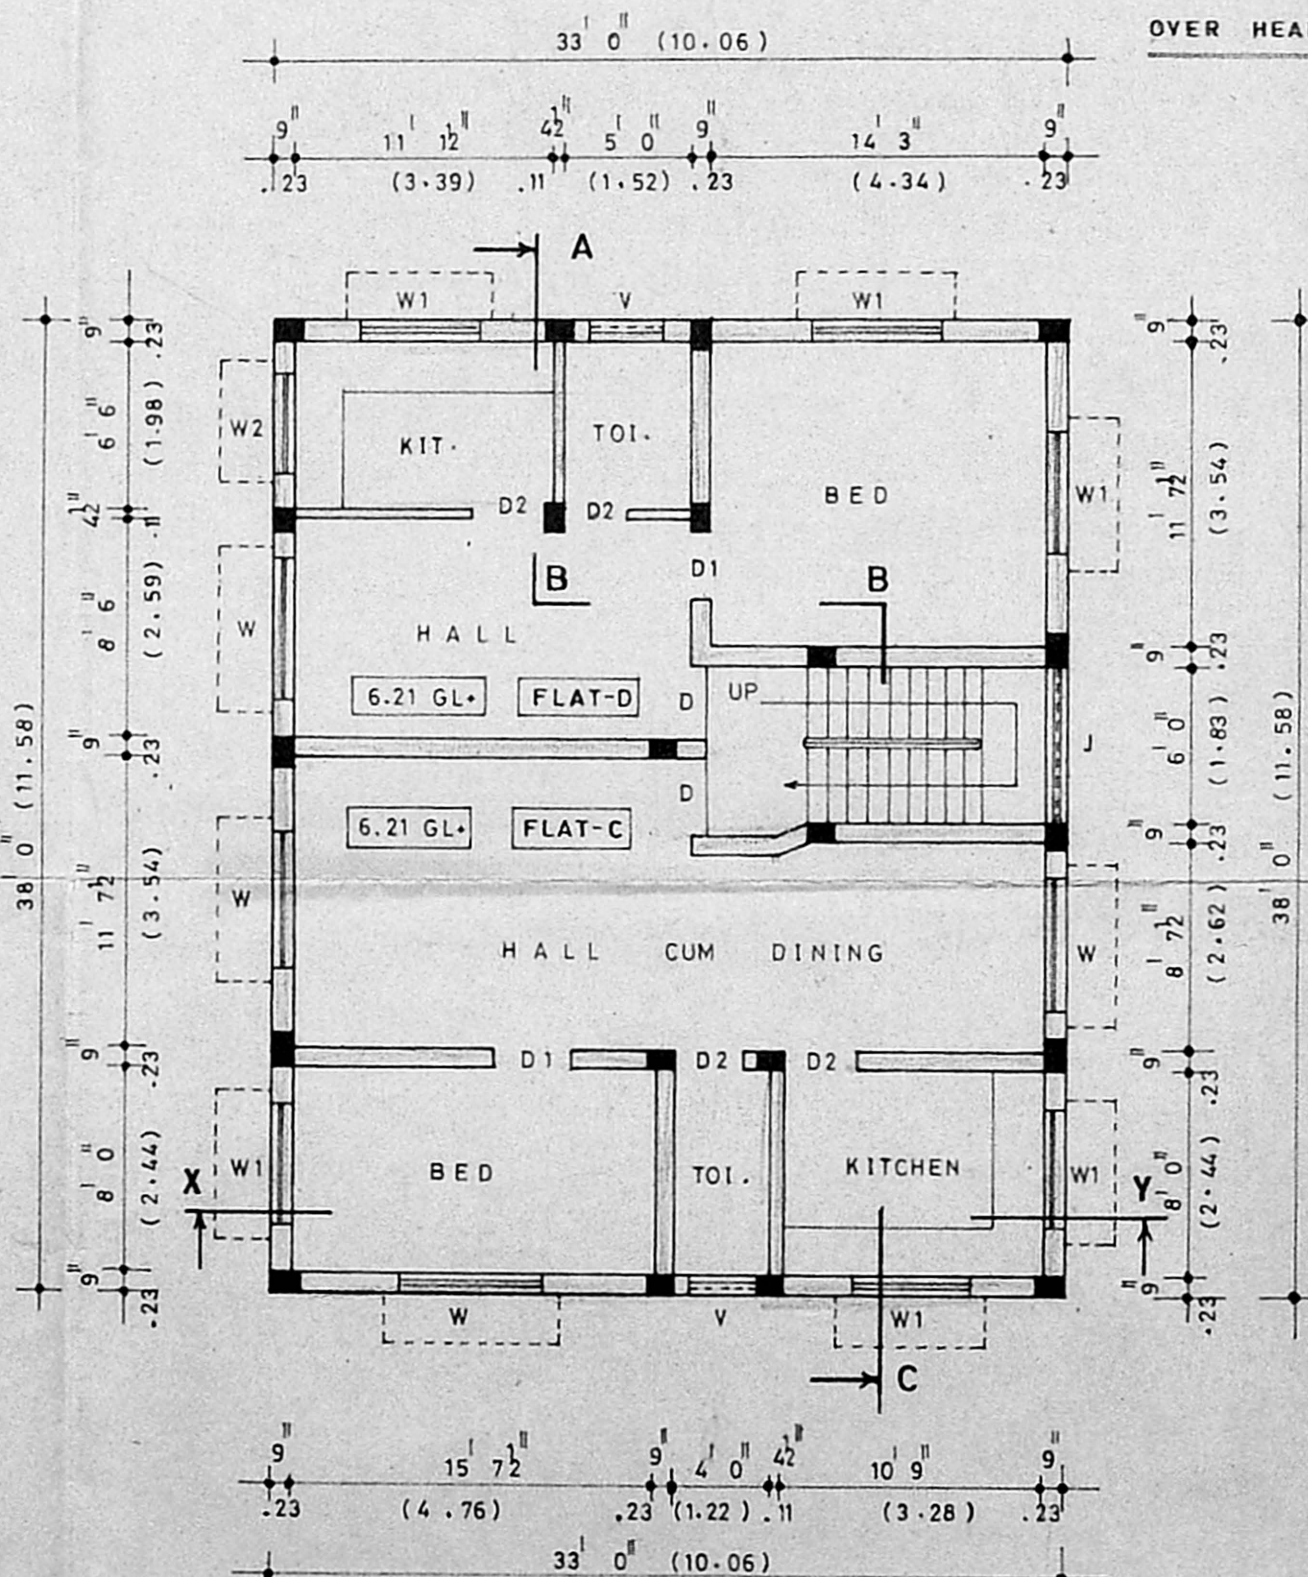


FIRST FLOOR PLAN

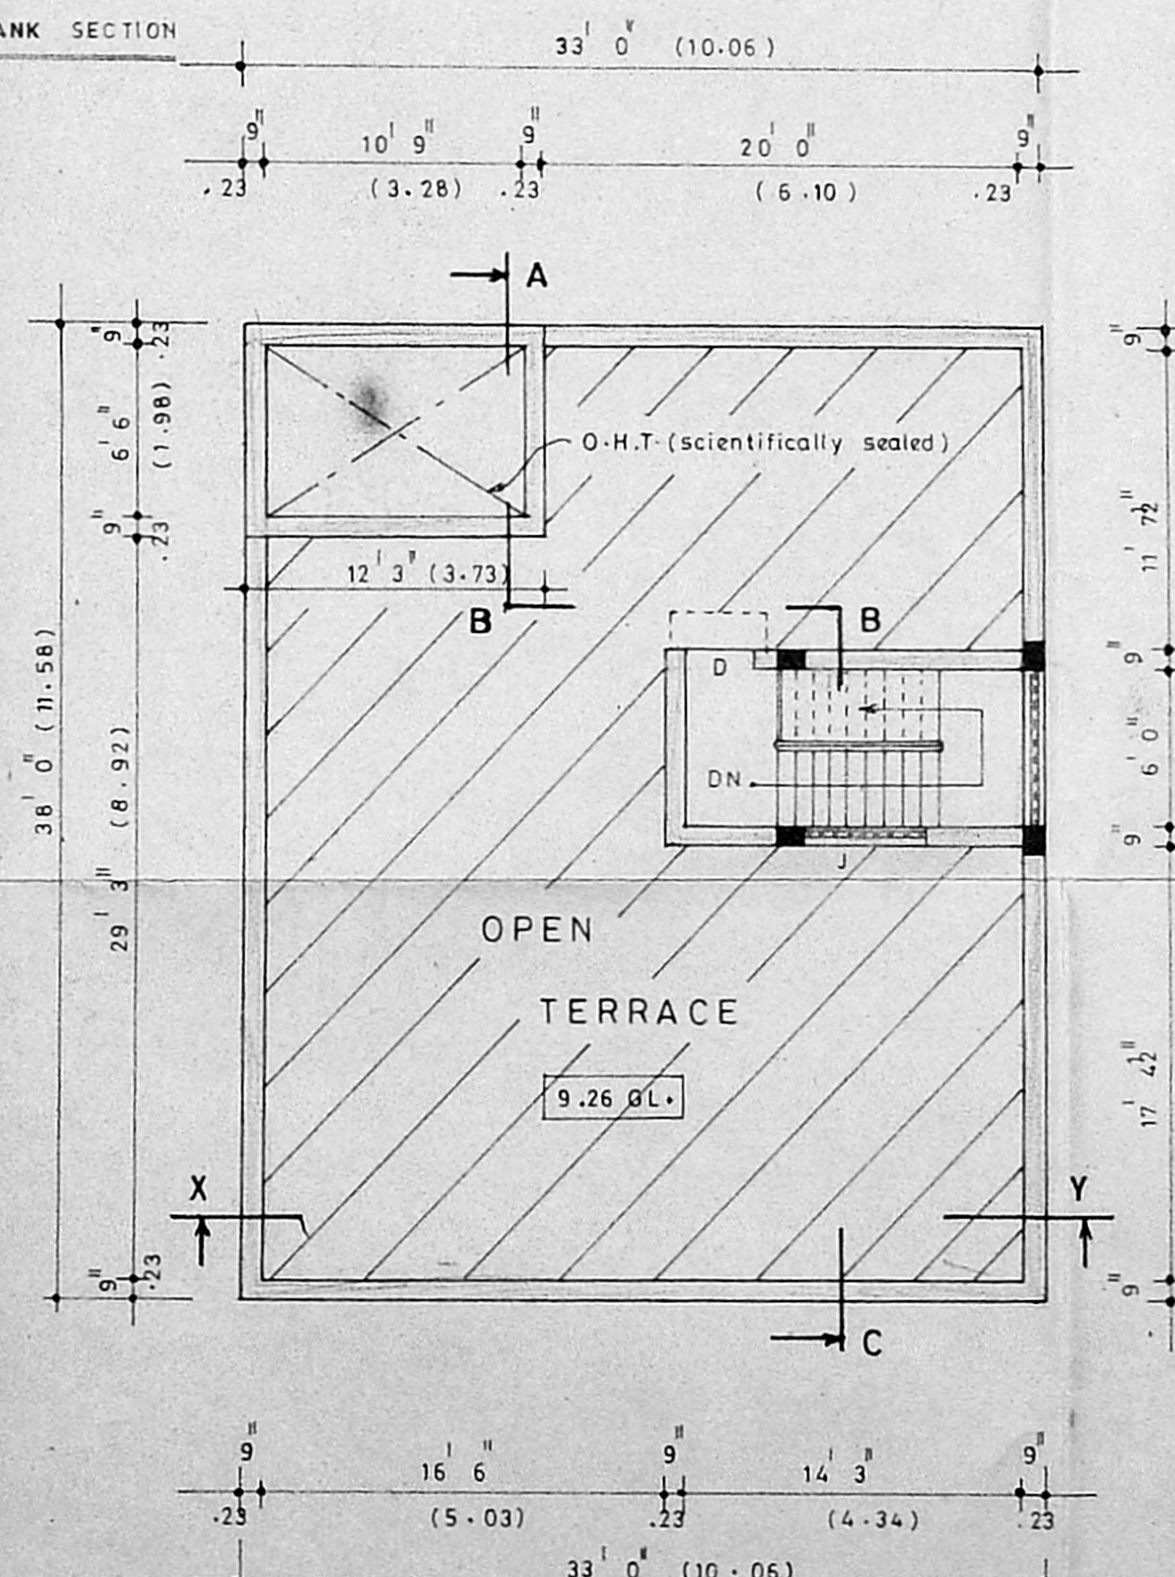

TERRACE FLOOR PLAN

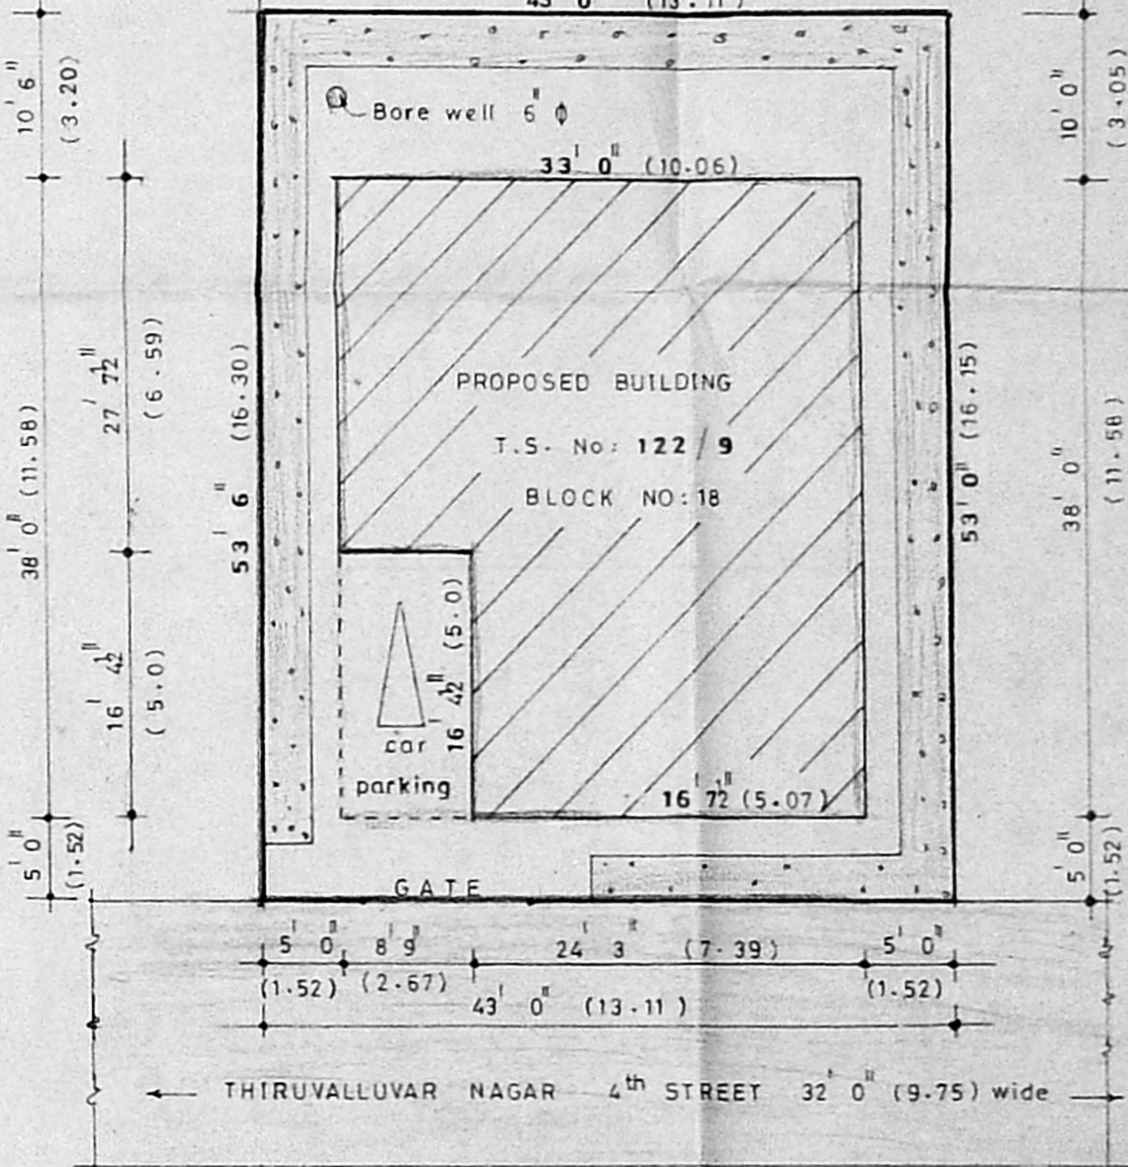

SITE PLAN scale = 1" = 12' 0", 1:150

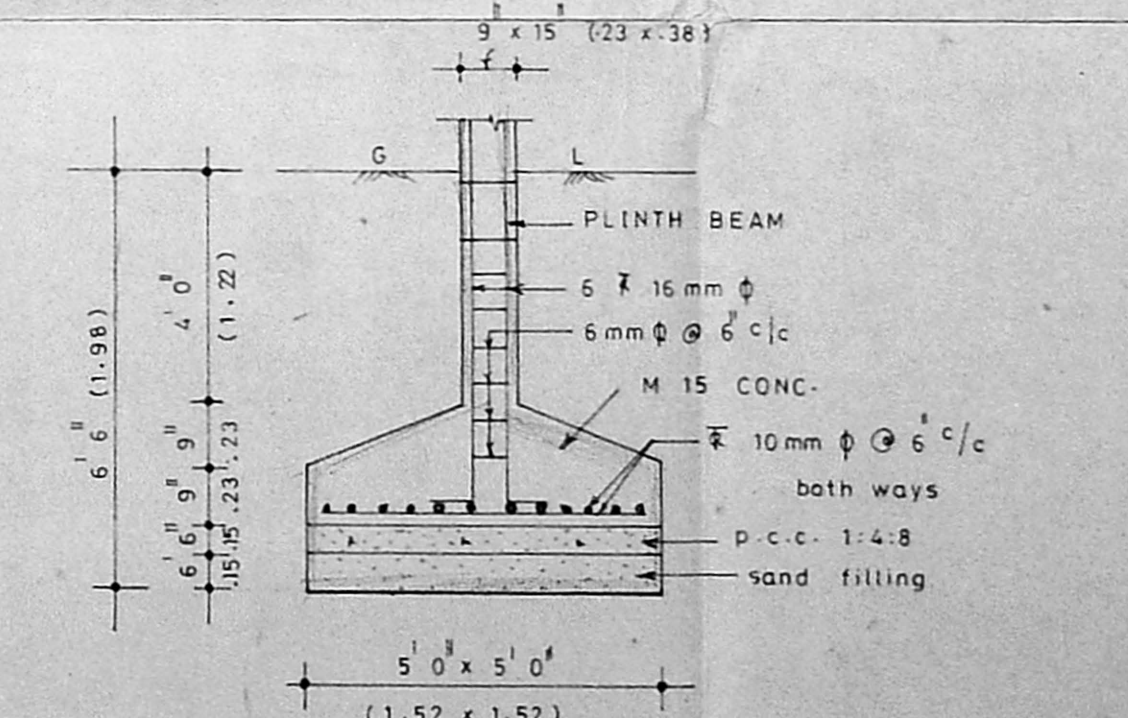

DETAILS OF R.C.C. FOOTING

SCALE = 1" = 4' 0", 1:50

Planning Permit No. A/204-98/368/96
APPROVED
 SUBJECT TO THE CONDITIONS IN THIS OFFICE LETTER
 No. 15/202/96 Date 12/12/96
 S. J. HEAD ROOM
 FOR MEMBER OF R.E.P. 8
 MADRAS METROPOLITAN CITY DEVELOPMENT AUTHORITY
 MADRAS 600 085

JOINERY DETAILS

TYPE	DIMENSIONS		DESCRIPTIONS
	FEET	METRE	
D1	3' 3" x 7' 0"	1.01 x 2.13	DOOR
D2	3' 0" x 7' 0"	0.91 x 2.13	DO
D2	2' 6" x 7' 0"	0.76 x 2.13	DO
W	6' 0" x 4' 6"	1.83 x 1.37	WINDOW
W1	5' 0" x 4' 6"	1.52 x 1.37	DO
W2	4' 0" x 3' 6"	1.22 x 1.07	DO
J	6' 0" x 4' 6"	1.83 x 1.37	JALLY
V	3' 0" x 2' 0"	0.91 x 0.61	VENTILATOR

AREA DETAILS

	sq. ft.	sq. m.
PLOT AREA	2290.0	212.75
GROUND FLOOR		
Flat A	526.72	
Flat B	494.00	
Staircase area	90.00	
TOTAL GROUND FLOOR AREA	1110.72	103.18
MEZZANINE FLOOR AREA	207.81	19.28
Flat C	670.00	
Flat D	434.00	
Staircase area	90.00	
TOTAL MEZZANINE FLOOR AREA	351.81	32.68
TOTAL FIRST FLOOR AREA	1254.00	116.50
TOTAL FLOOR AREA	2716.53	252.37
F.S.I. = 1:18, COVERAGE = 49%		

COLOUR INDEX

- PROPOSED
- ROAD
- SITE BOUNDRY

PLAN SHOWING THE PROPOSED CONSTRUCTION OF FLATS AT T.S.No: 122/9, BLOCK No: 18, 4th STREET, THIRUVALLUVAR NAGAR, (VARADAPURAM) KOTTUR, MADRAS - 600 085.

PH: 618725
JANDHA ASSOCIATES
 NO: 15, SOLAI AMMAN KOIL STREET, AVANAVARAM, MADRAS - 23.

SCALE 1" = 8' 0", 1:100
 DRN. BY: C. SANKAR

OWNER: Mrs. RAJANI RAMCHAND

J. JOTHI
 LICENCED SURVEYOR I CLASS
 LICENCE NO 198
 CORPORATION OF MADRAS
 109, THANTHAI PERIYAR NAGAR
 AVANAVARAM, MADRAS-23
 LICENCED SURVEYOR