



FRONT ELEVATION.


A/20174/60/96
 Planning Permit No. _____
APPROVED
 SUBJECT TO THE CONDITIONS IN
 THIS OFFICE LETTER.
 No. A-2/179/196 D-3-296
 FOR MEMBERS SECRETARY
 MADRAS METROPOLITAN
 DEVELOPMENT AUTHORITY
 MADRAS 600008.

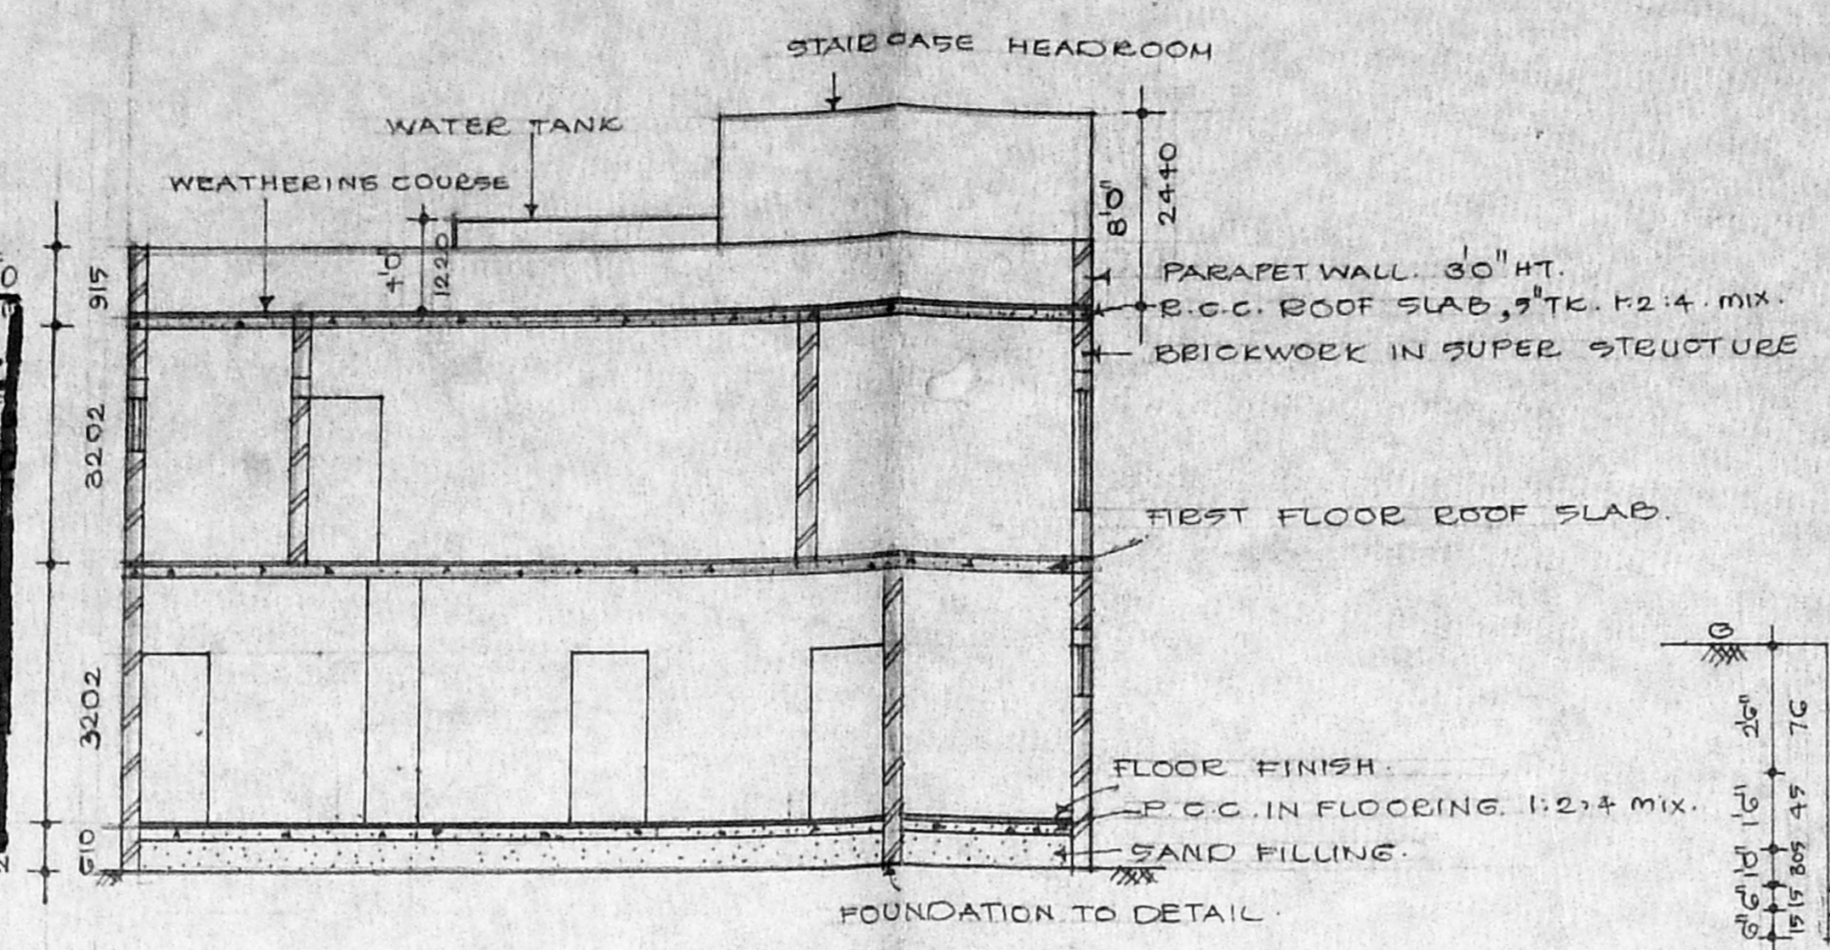


SECTION - AA

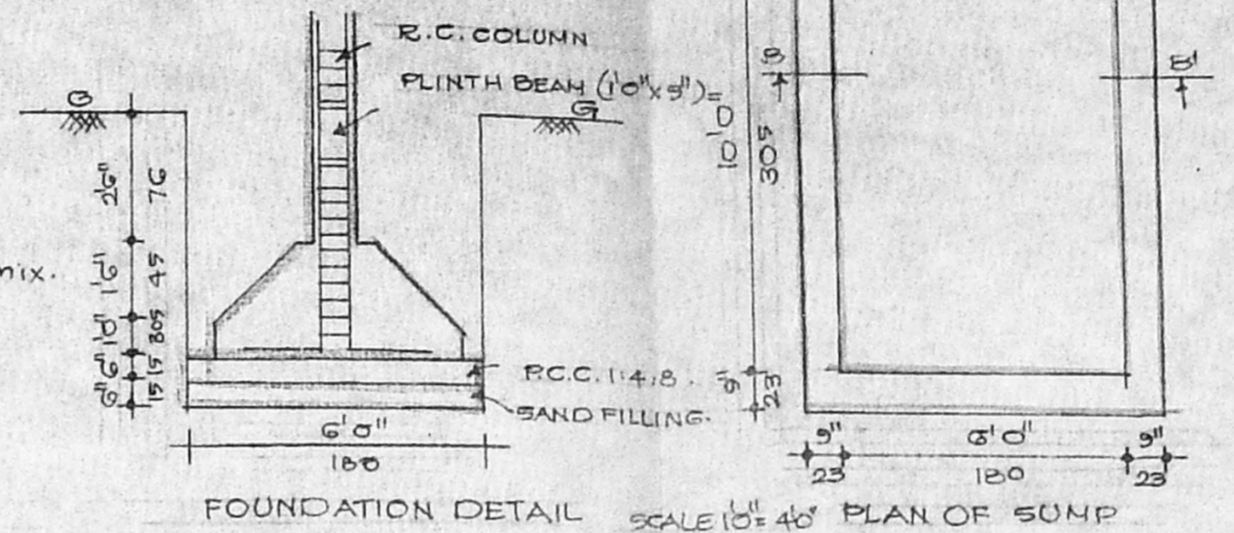


FOUNDATION DETAIL SCALE 1/8" = 1'-0" PLAN OF SUMP

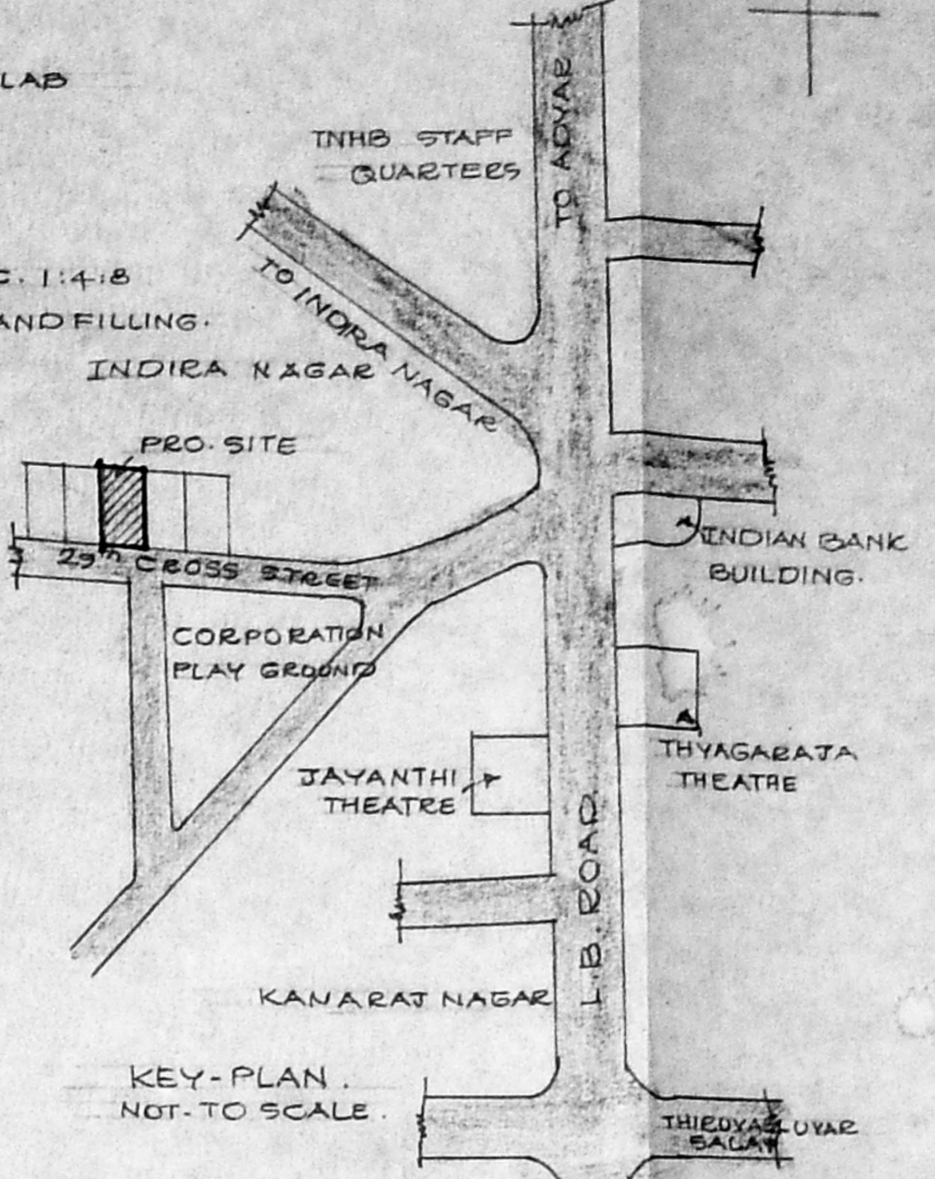


KEY-PLAN NOT-TO SCALE.

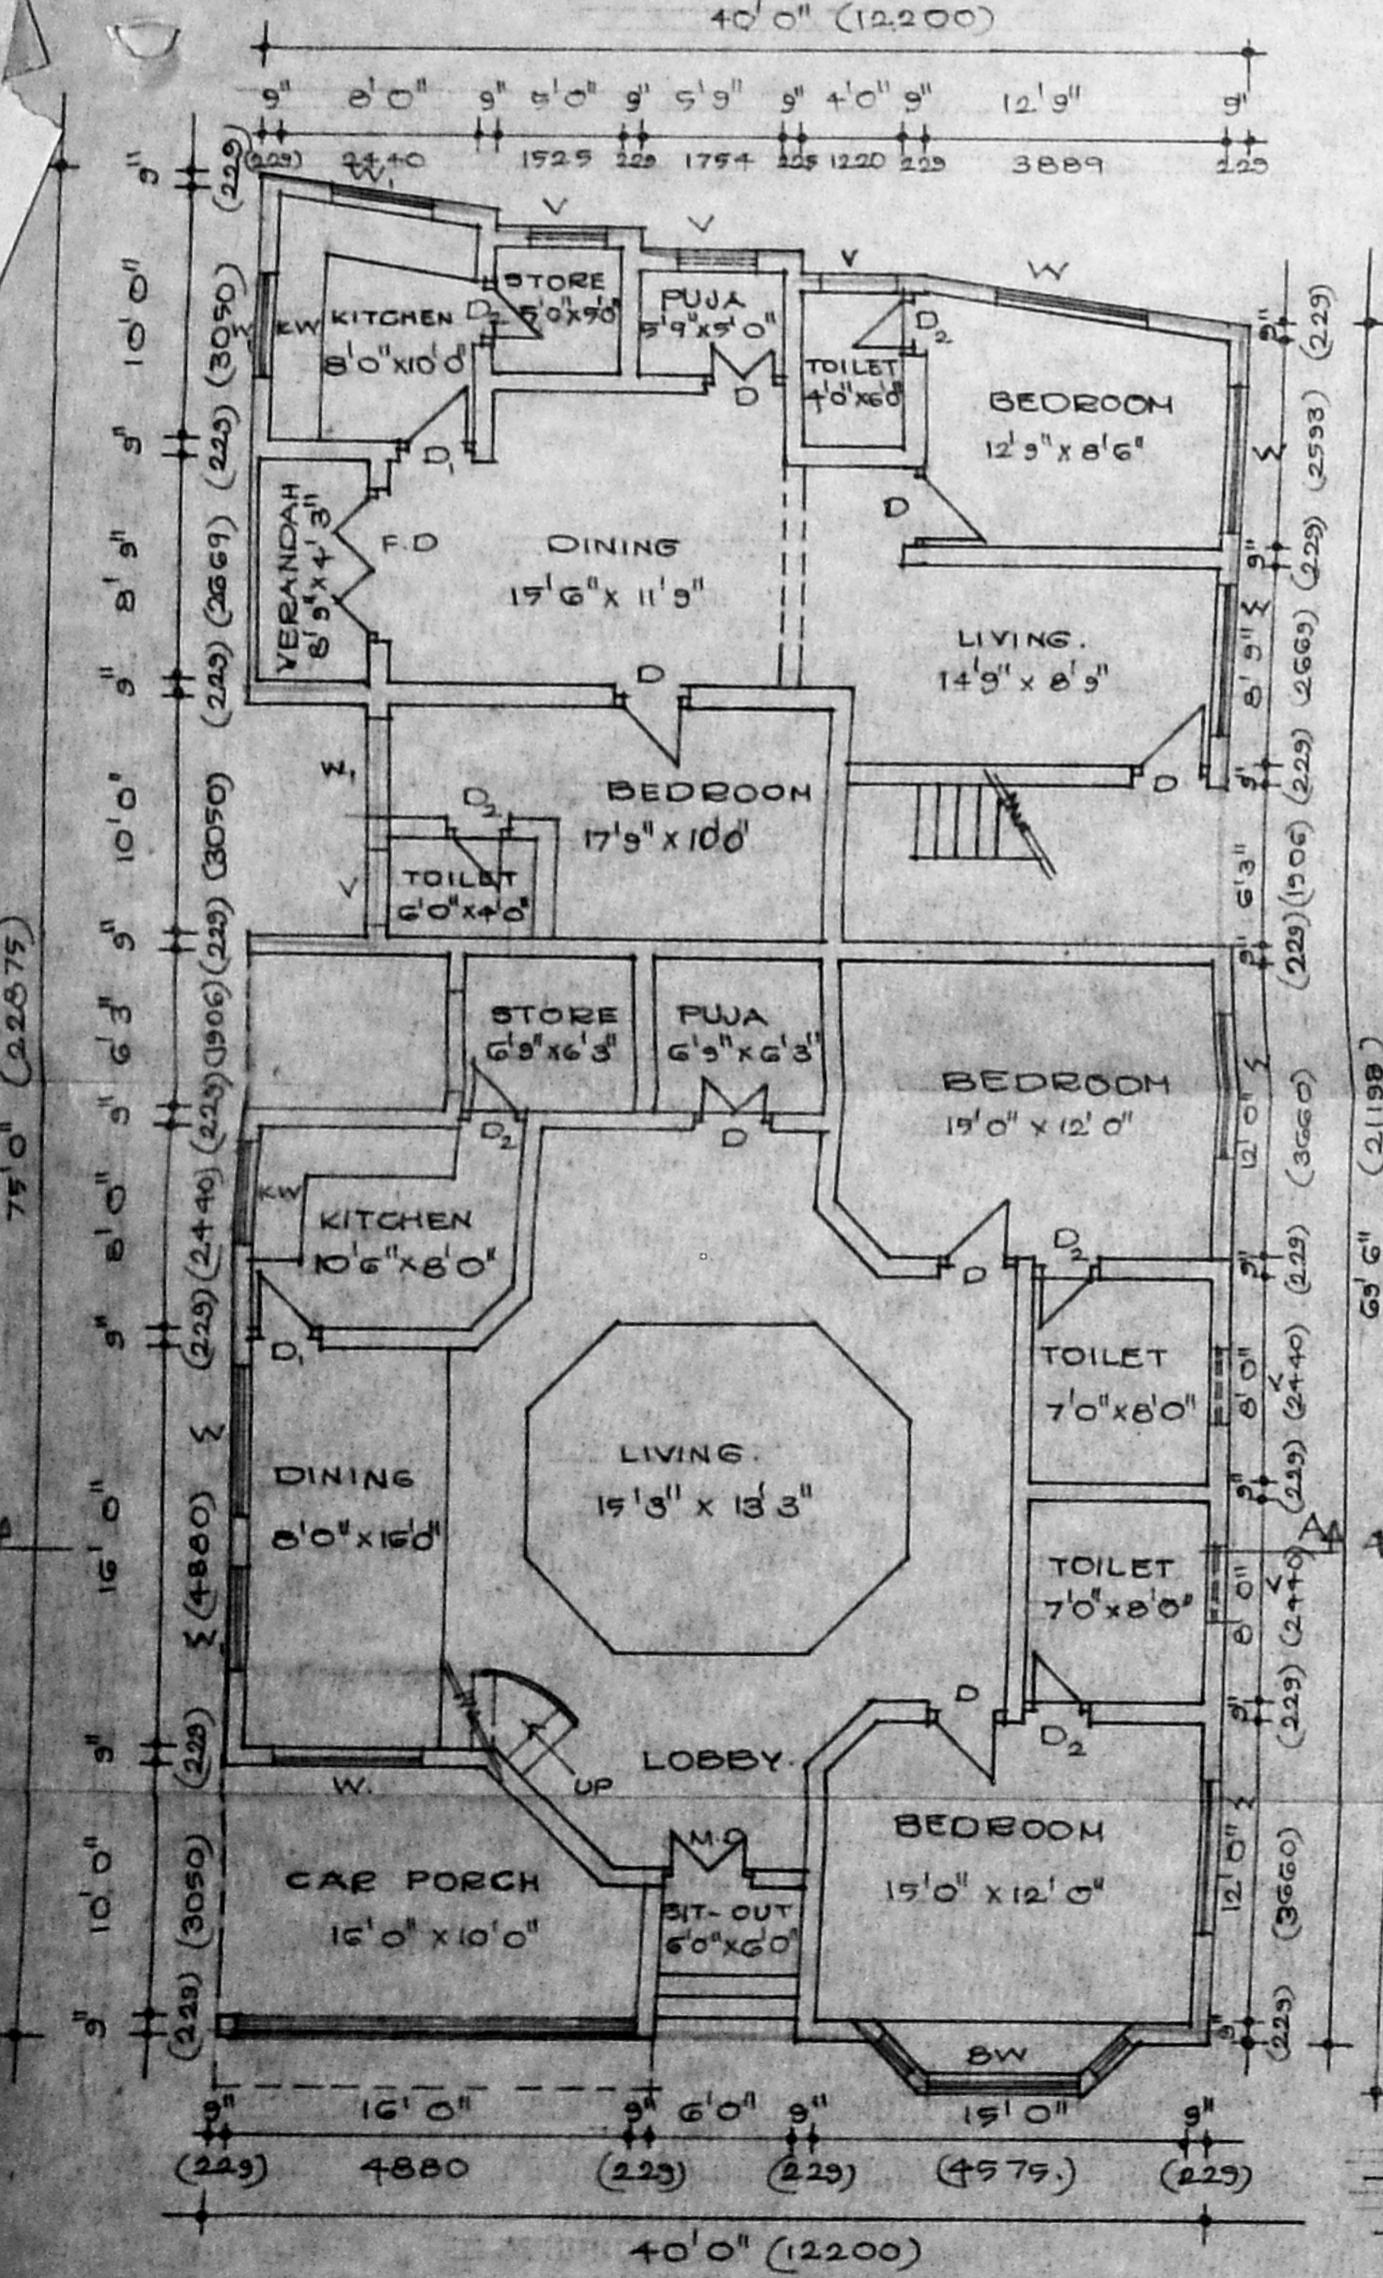


GROUND FLOOR PLAN

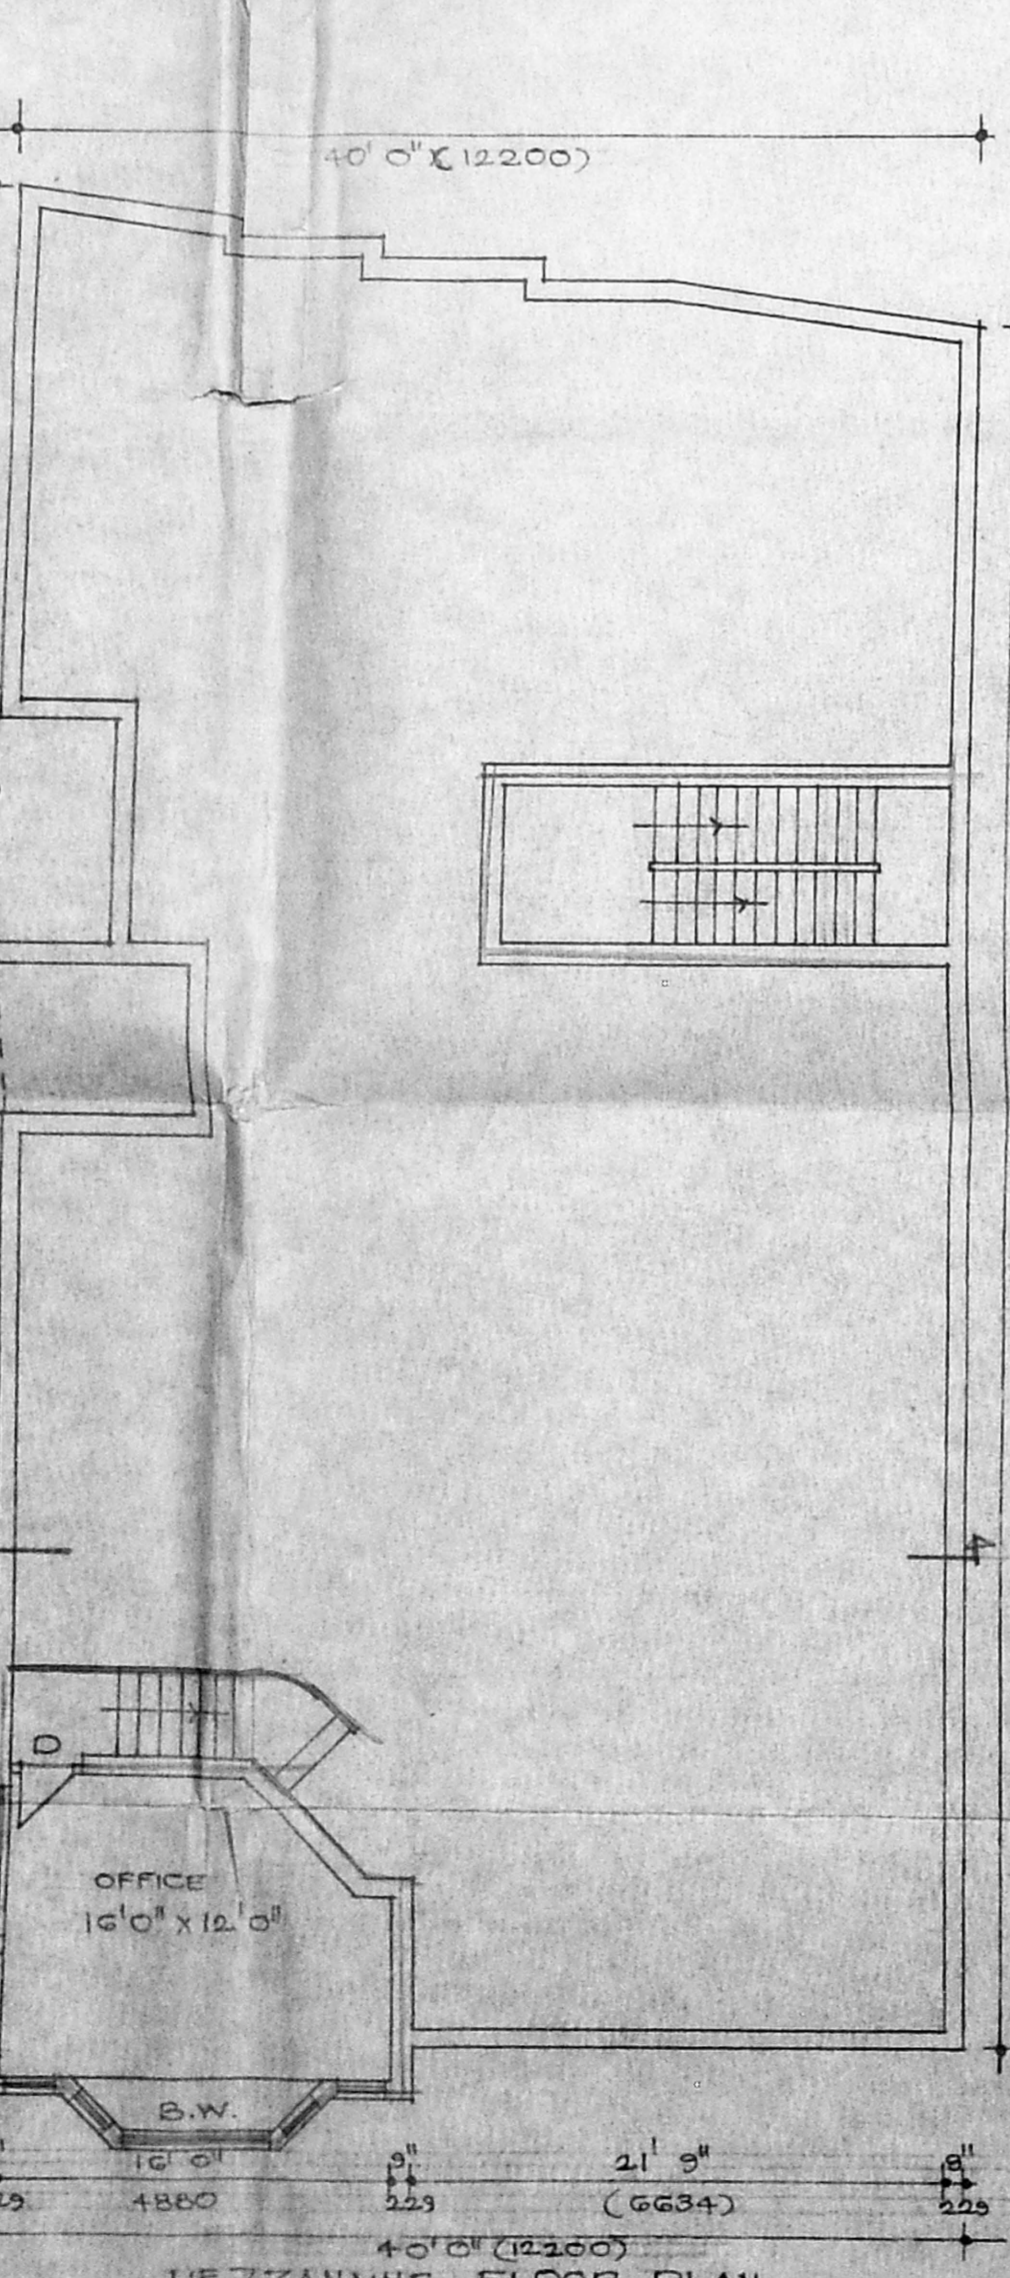


MEZZANINE FLOOR PLAN

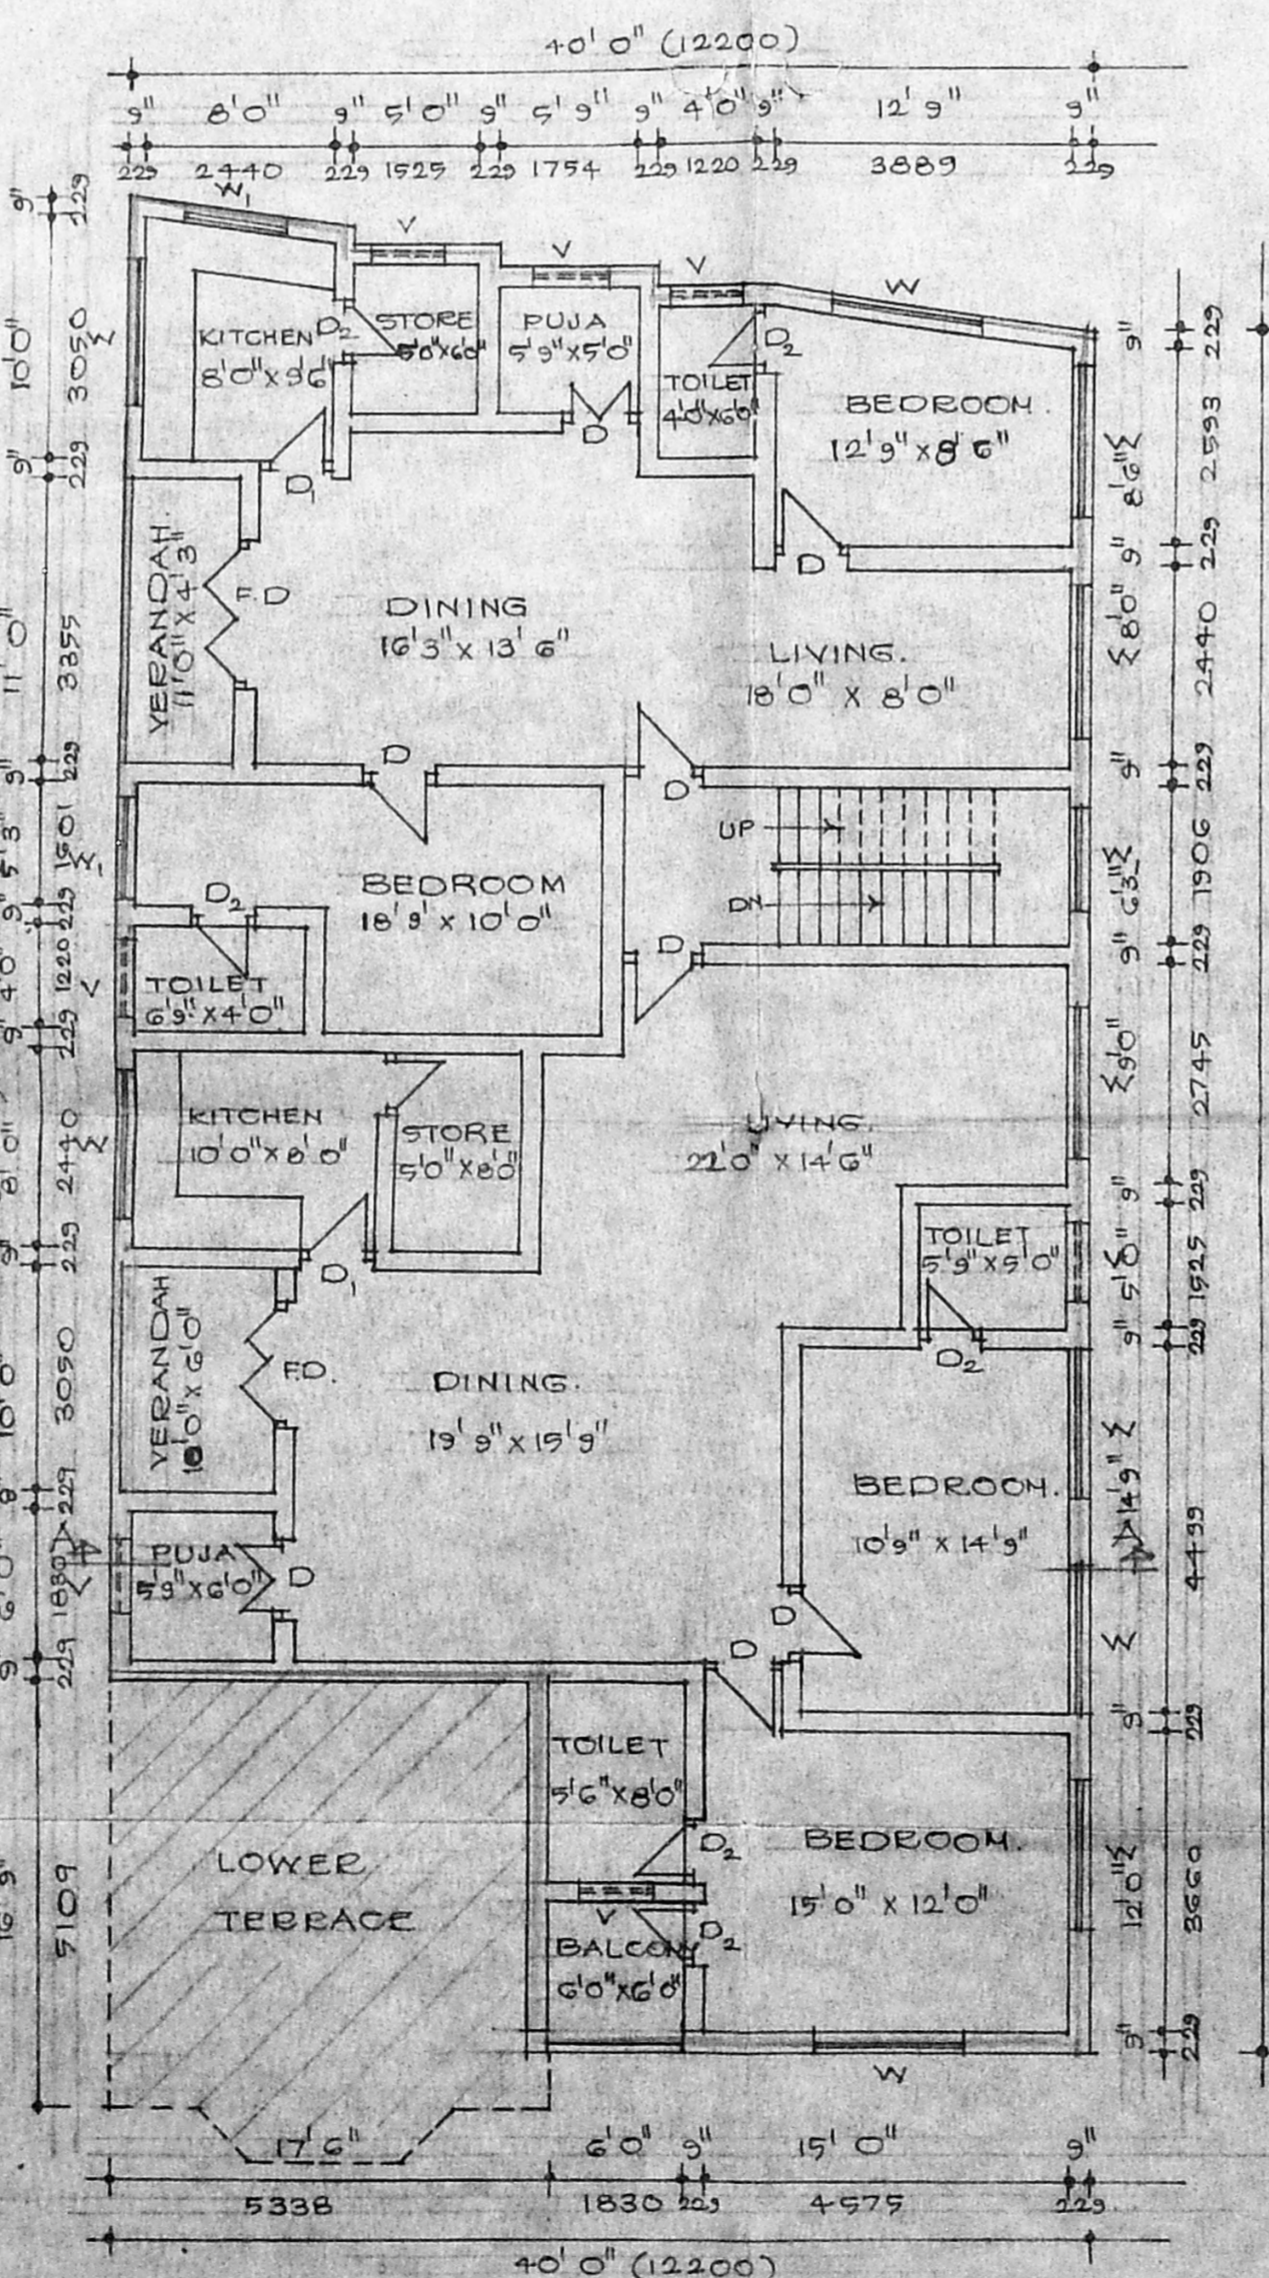

FIRST FLOOR PLAN

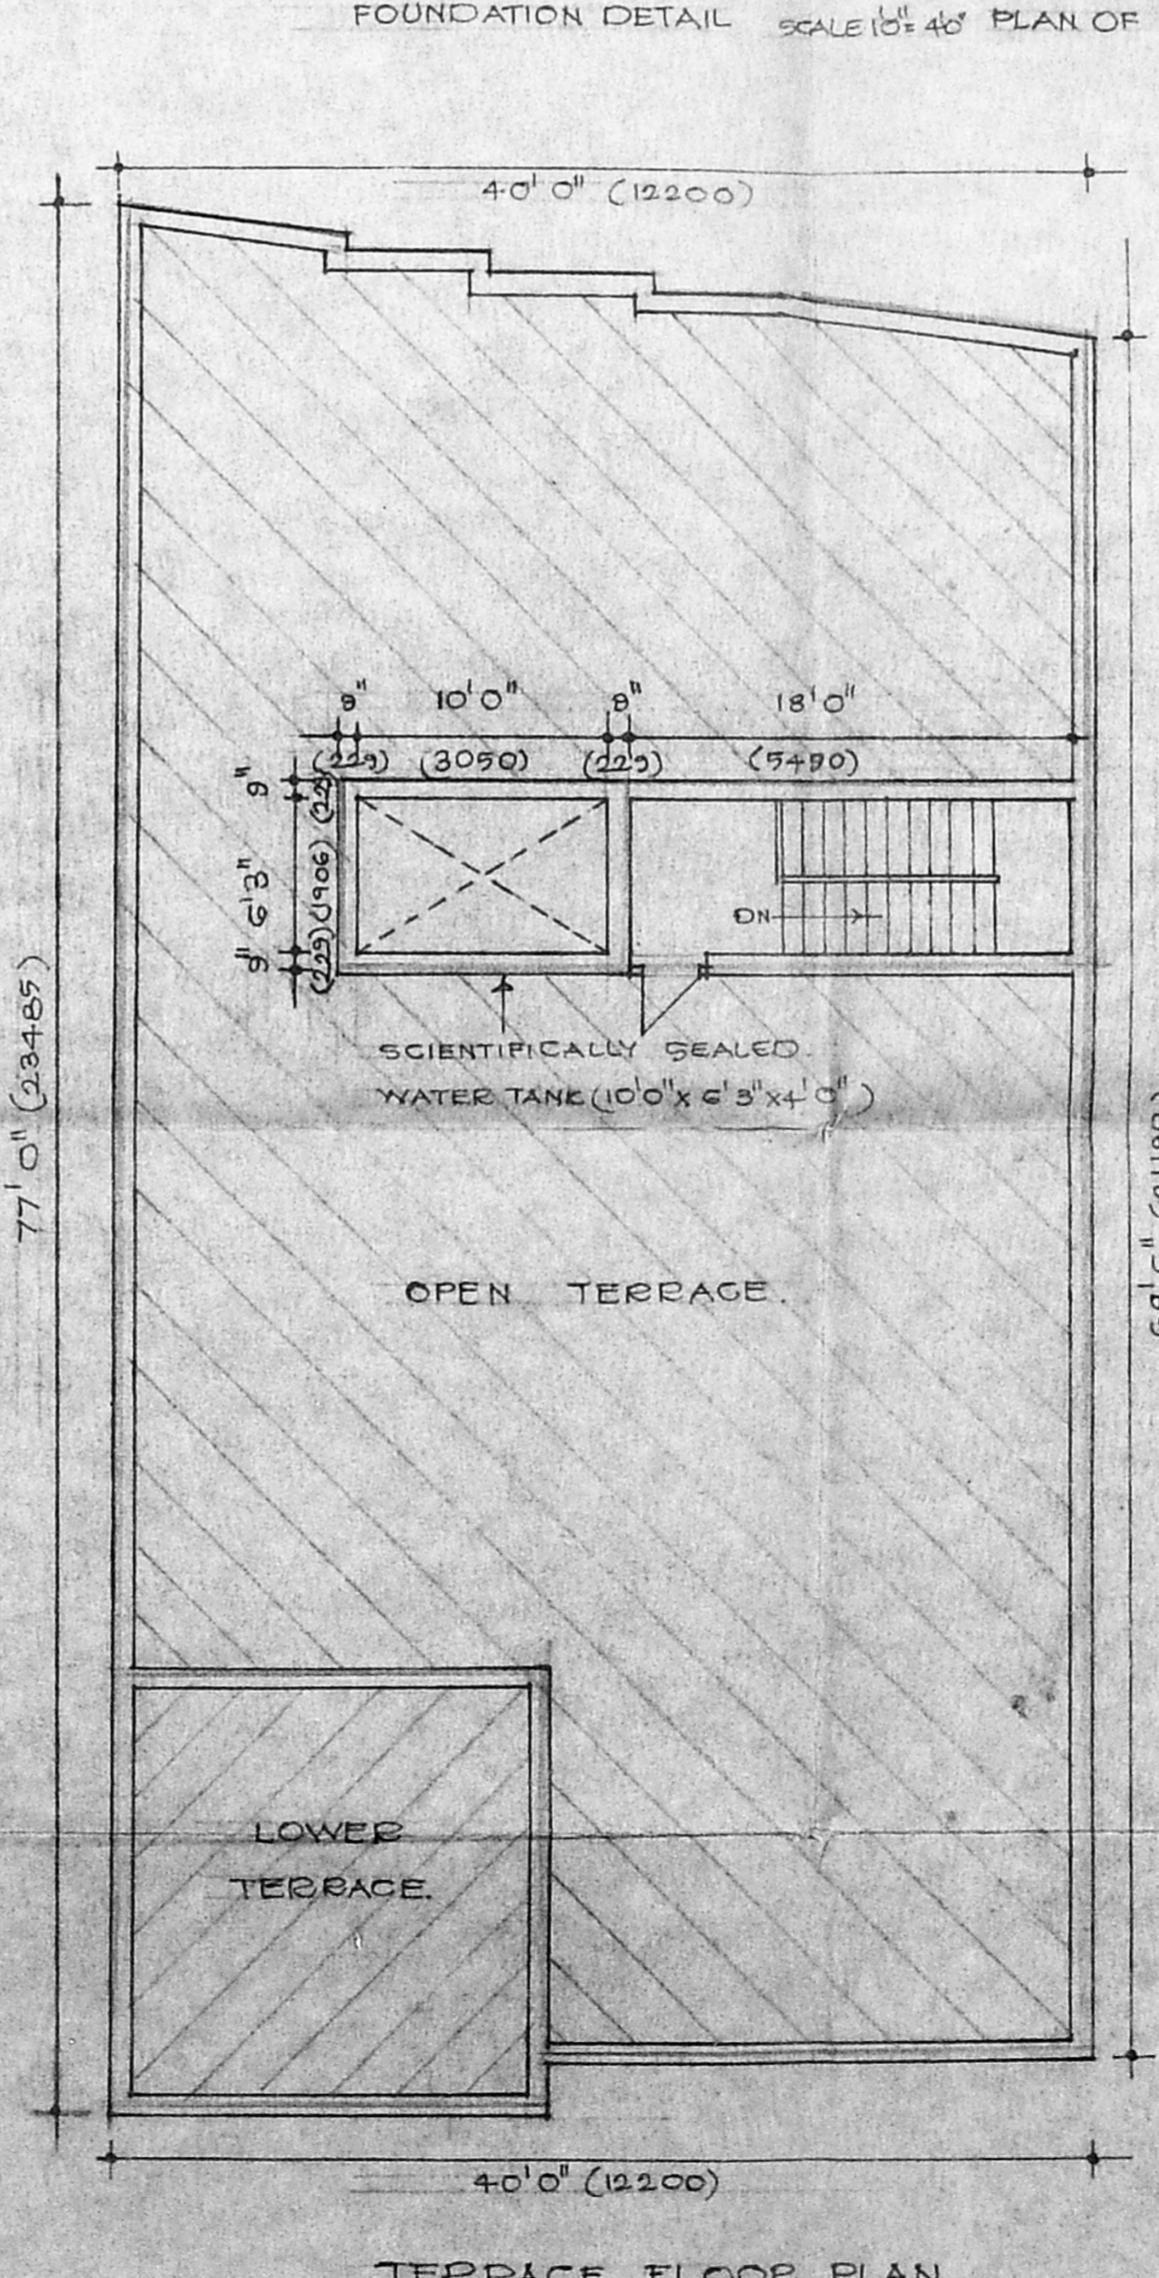

TERRACE FLOOR PLAN.

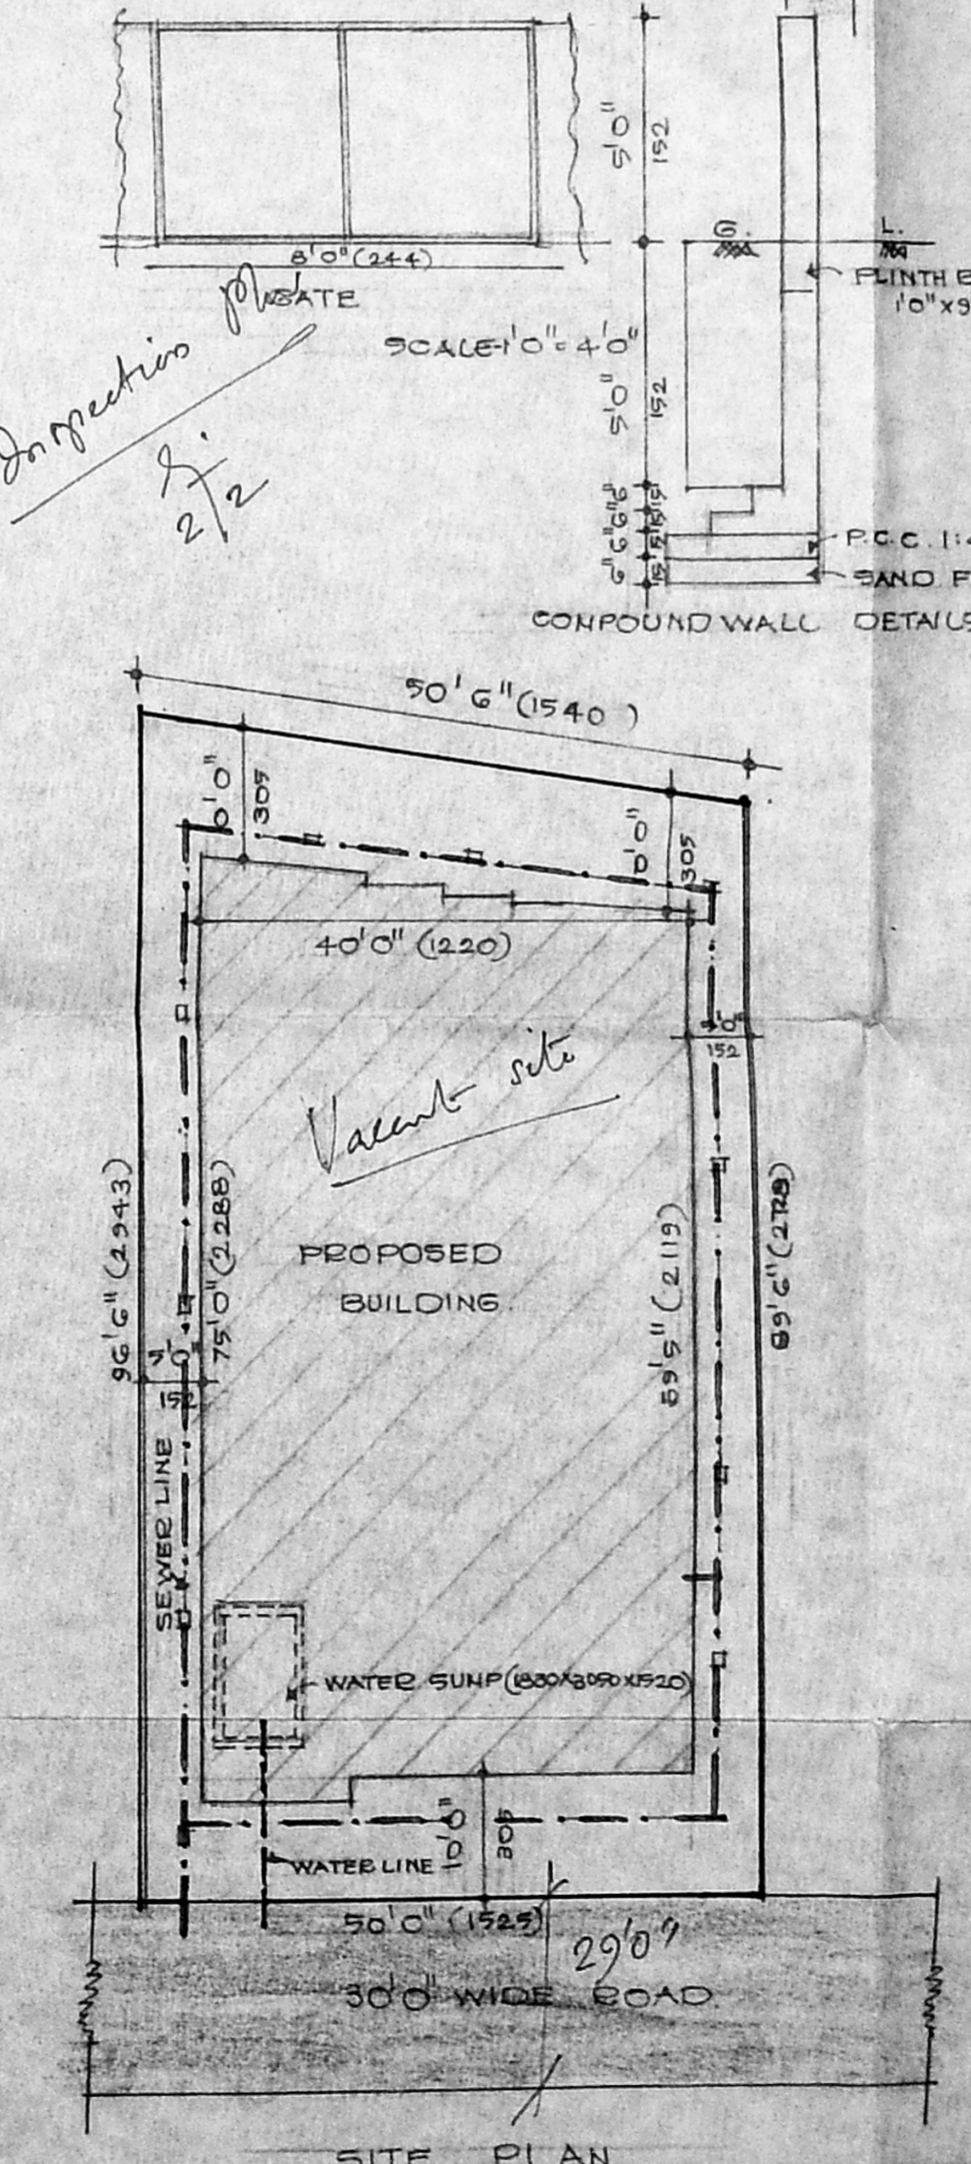

SITE PLAN.

Inspection & Seal plan. A/2/179/196

SCHEDULE OF JOINERY

M.D. T.W. DOOR	3'0" x 7'0"
F.D. T.W. FOLDING DOOR	6'0" x 7'0"
D ₁ T.W. DOOR	3'0" x 7'0"
D ₂ T.W. DOOR	2'9" x 7'0"
D ₃ T.W. DOOR	2'6" x 7'0"
W T.W. GLAZED WINDOW	6'0" x 5'0"
W ₁ T.W. GLAZED WINDOW	4'0" x 5'0"
Y T.W. GLAZED VENTILATOR	3'0" x 2'0"
B.W. T.W. GLAZED WINDOW	8'0" x 9'0"
K.W. T.W. GLAZED WINDOW	4'0" x 3'0"

AREA STATEMENT

PLOT AREA	50 FT	50 FT
GROUND FLOOR AREA	4208.25	390
MEZZANINE FLOOR AREA	221	20.5
FIRST FLOOR AREA	2922	271.4
TOTAL BUILT UP AREA	5923	559.2
F.S.I 2.15		1.42
PLOT COVERAGE 47.5%		70.33

COLOUR INDEX

PROPOSED	[Symbol]
WATER LINE	[Symbol]
SEWER LINE	[Symbol]
ROAD	[Symbol]
BOUNDARY	[Symbol]

OWNER'S SIGNATURE

PROPOSED BUILDING IN PLOT NO 532,
 DOOR NO 7, 23RD CROSS STREET,
 INDIRA NAGAR (S.NO.51 PART 92) THIRUVANMIYUR
 VILLAGE, MADRAS - 41.

DRAWING NO: 70/3 SCALE: 1/8" = 1'-0"
 DATE: 26-12-95

ROOPA RAJKUMAR, D.C.E., PDINT&CP
 LICENSED SURVEYOR
 CLASS II REG NO 709
 7/1, GENOTAPH ROAD, TEYANPET, MADRAS - 16