


Survey plan.
A2/19323/96

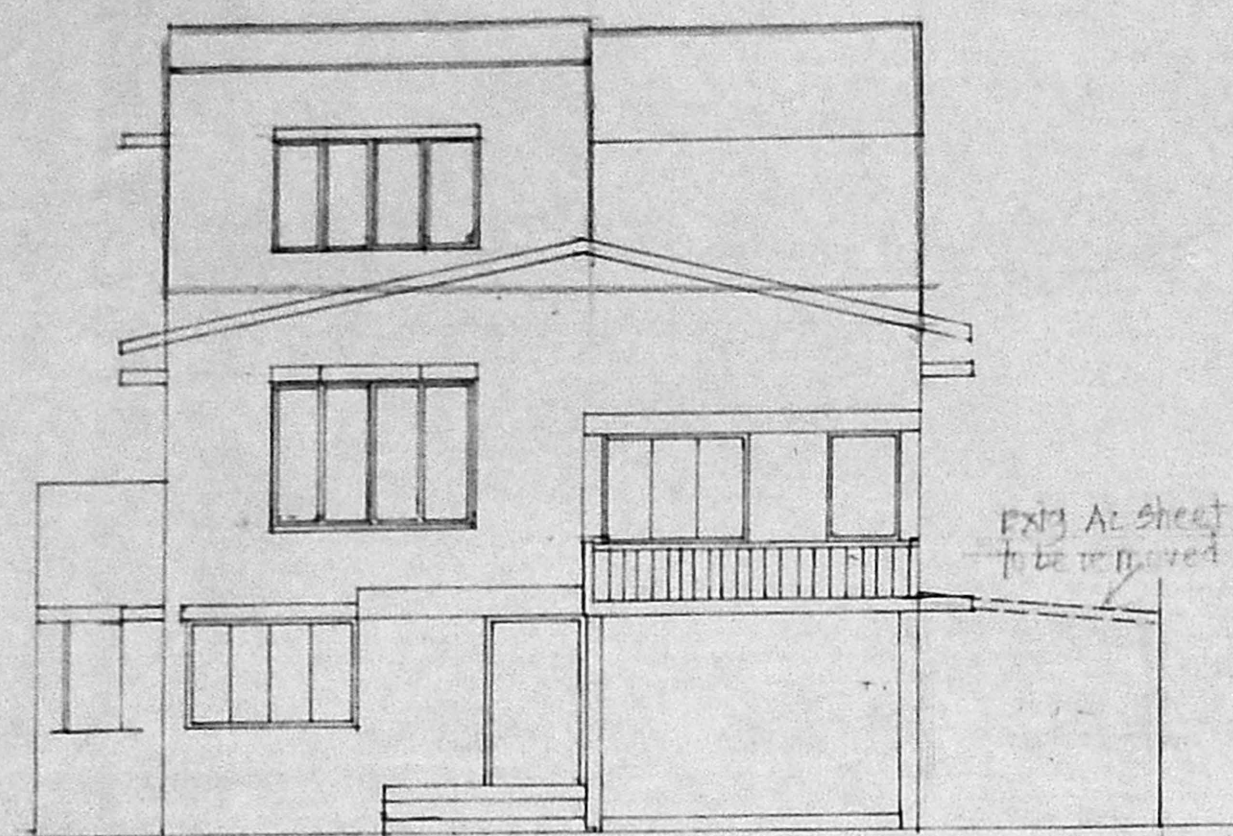


FRONT ELEVATION

A/20565/451/96


Planning Permit No. **APPROVED**
SUBJECT TO THE CONDITIONS IN THIS OFFICE LETTER
No. A2/19323/96, BEM/96
N.V.V. allu...
25/1/96
FOR MEMBER SOCIETY
MADRAS METROPOLITAN
DEVELOPMENT AUTHORITY
MADRAS 600 008

(9.75M)

@ 21/9/96
2/4/96

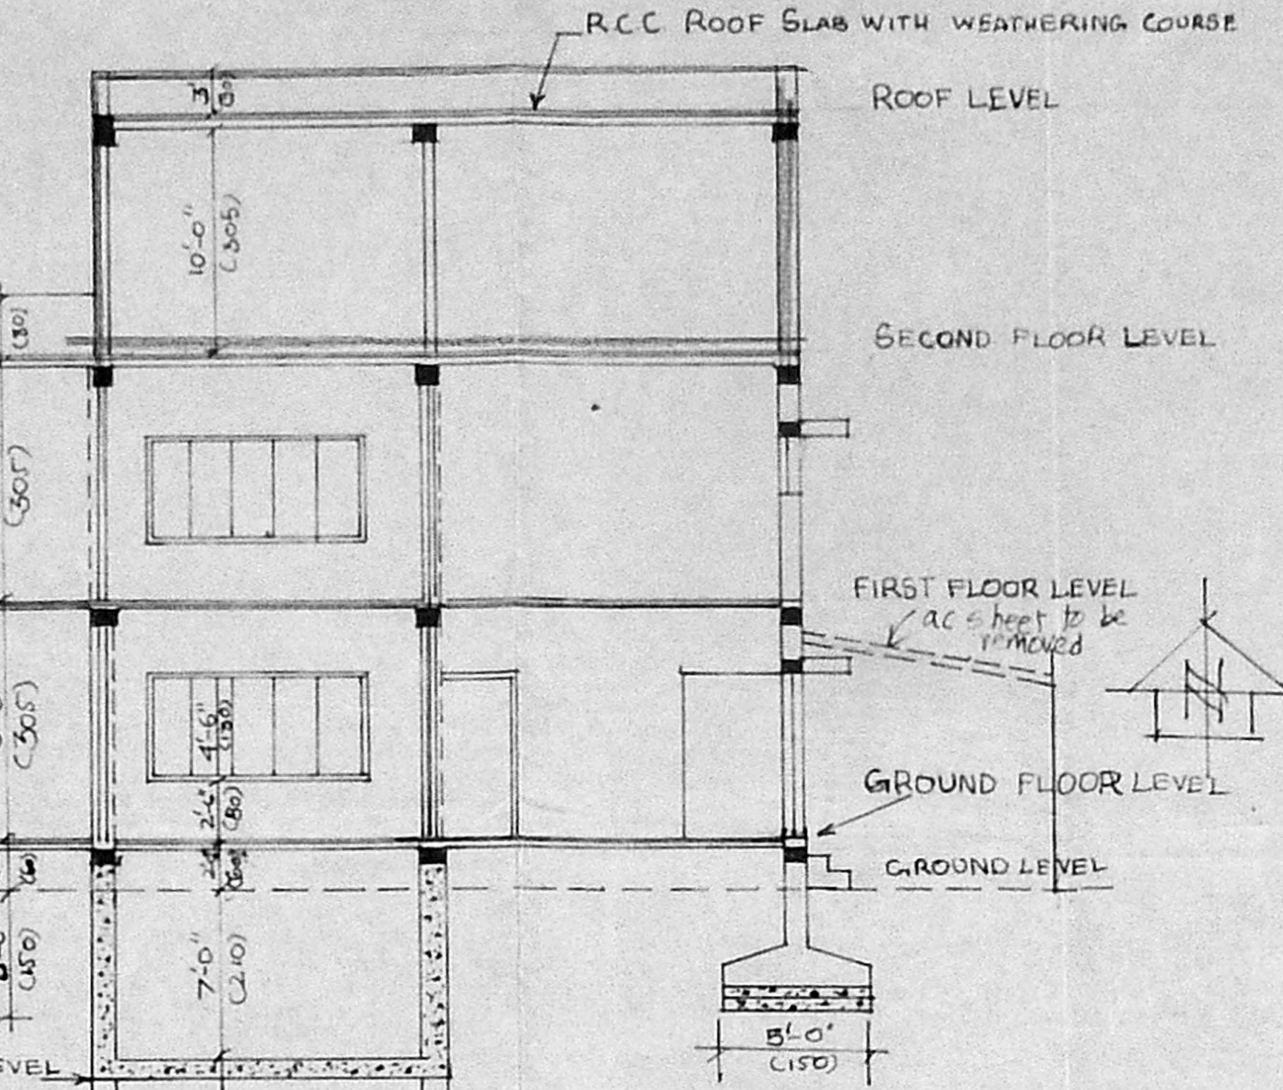


SECTION ON A-A

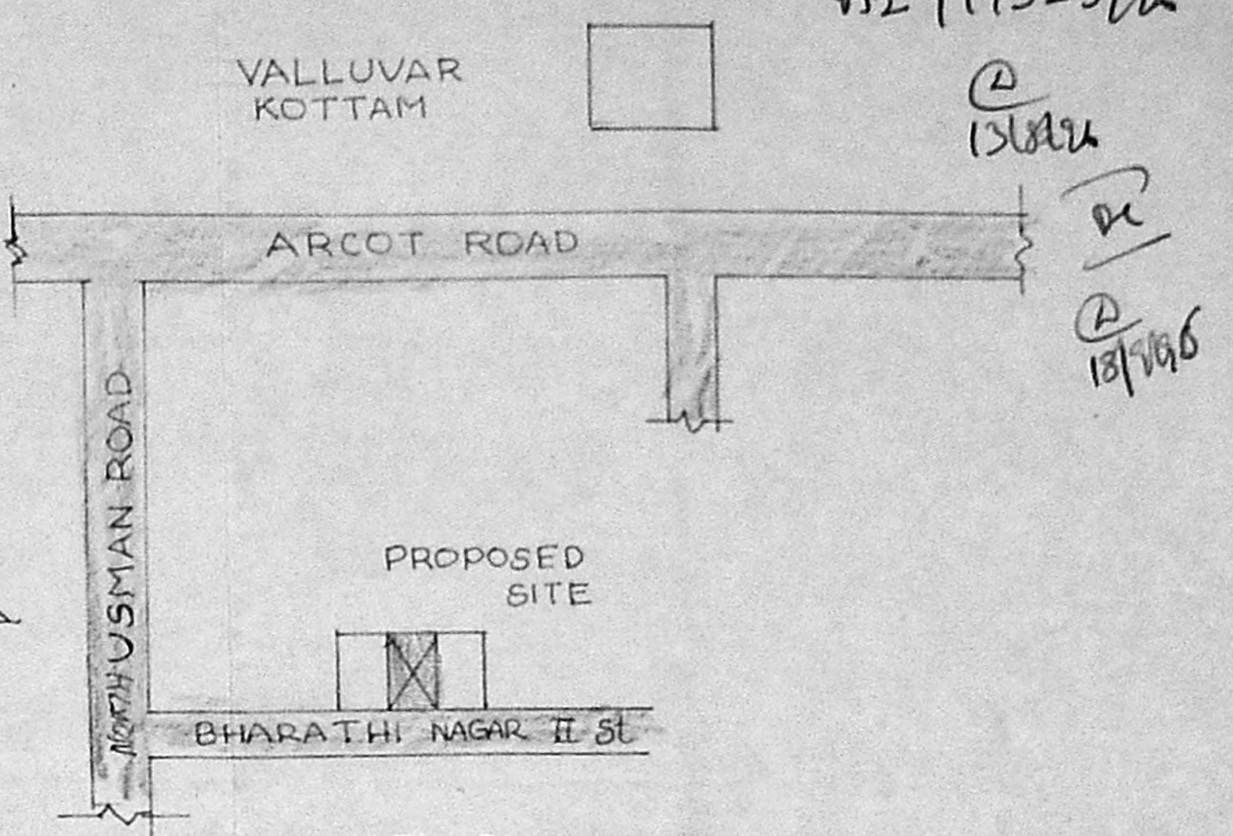


KEY PLAN
SCALE: NOT TO SCALE

AREA DETAILS

AREA OF PLOT	3404	316.23
AREA IN G-F(EXTD)	1660	154.21
AREA IN F-F(EXTD)	1600	148.64
AREA IN S-F(PRD)	887	82.43
TOTAL AREA	4147	385.25
FAR	1.21	
PLOT COVERAGE	48.76%	
CAR PARKING	2 CARS	

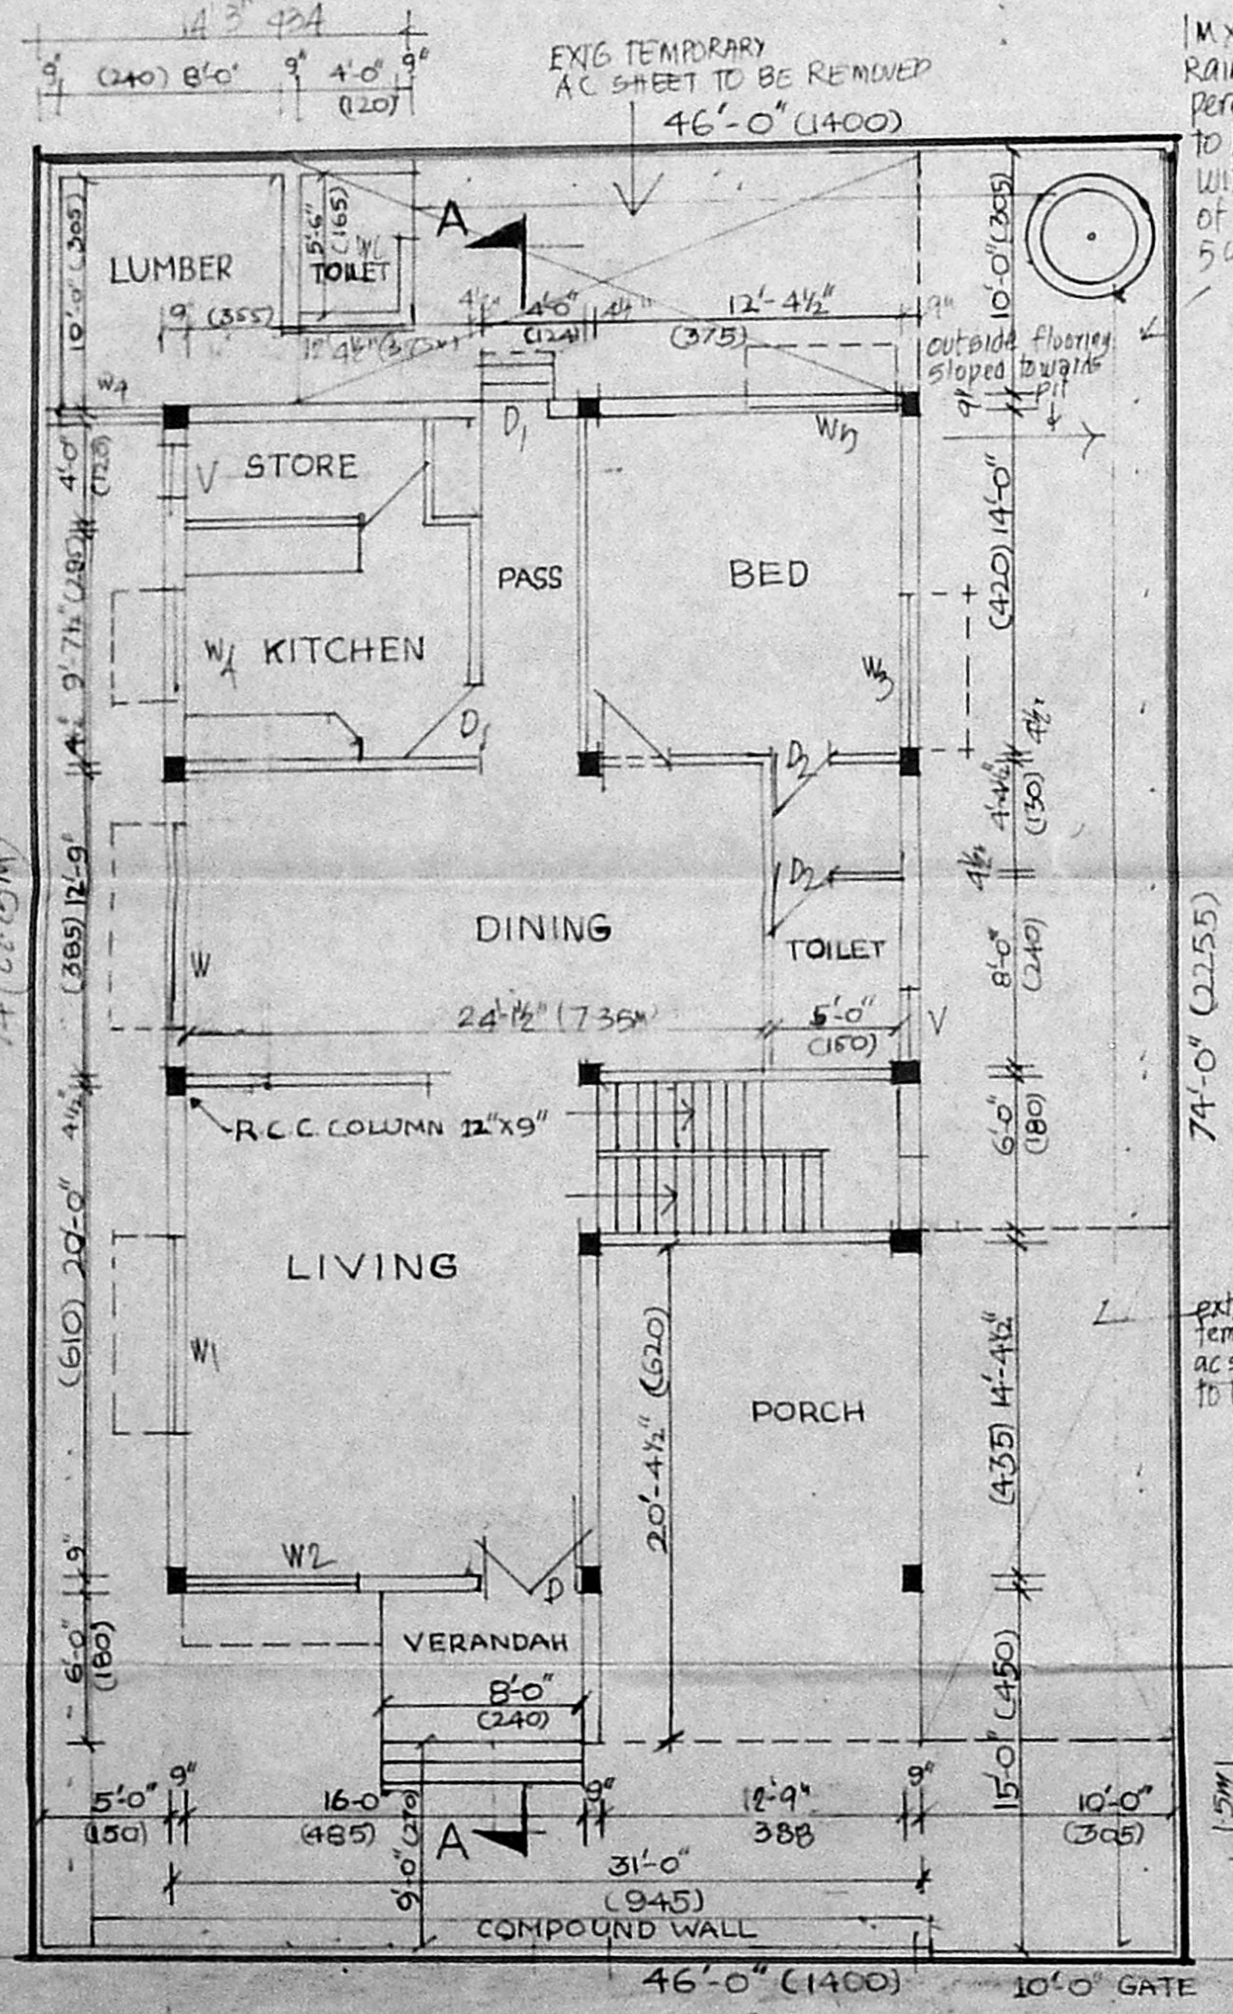


GROUND FLOOR PLAN (EXISTING)

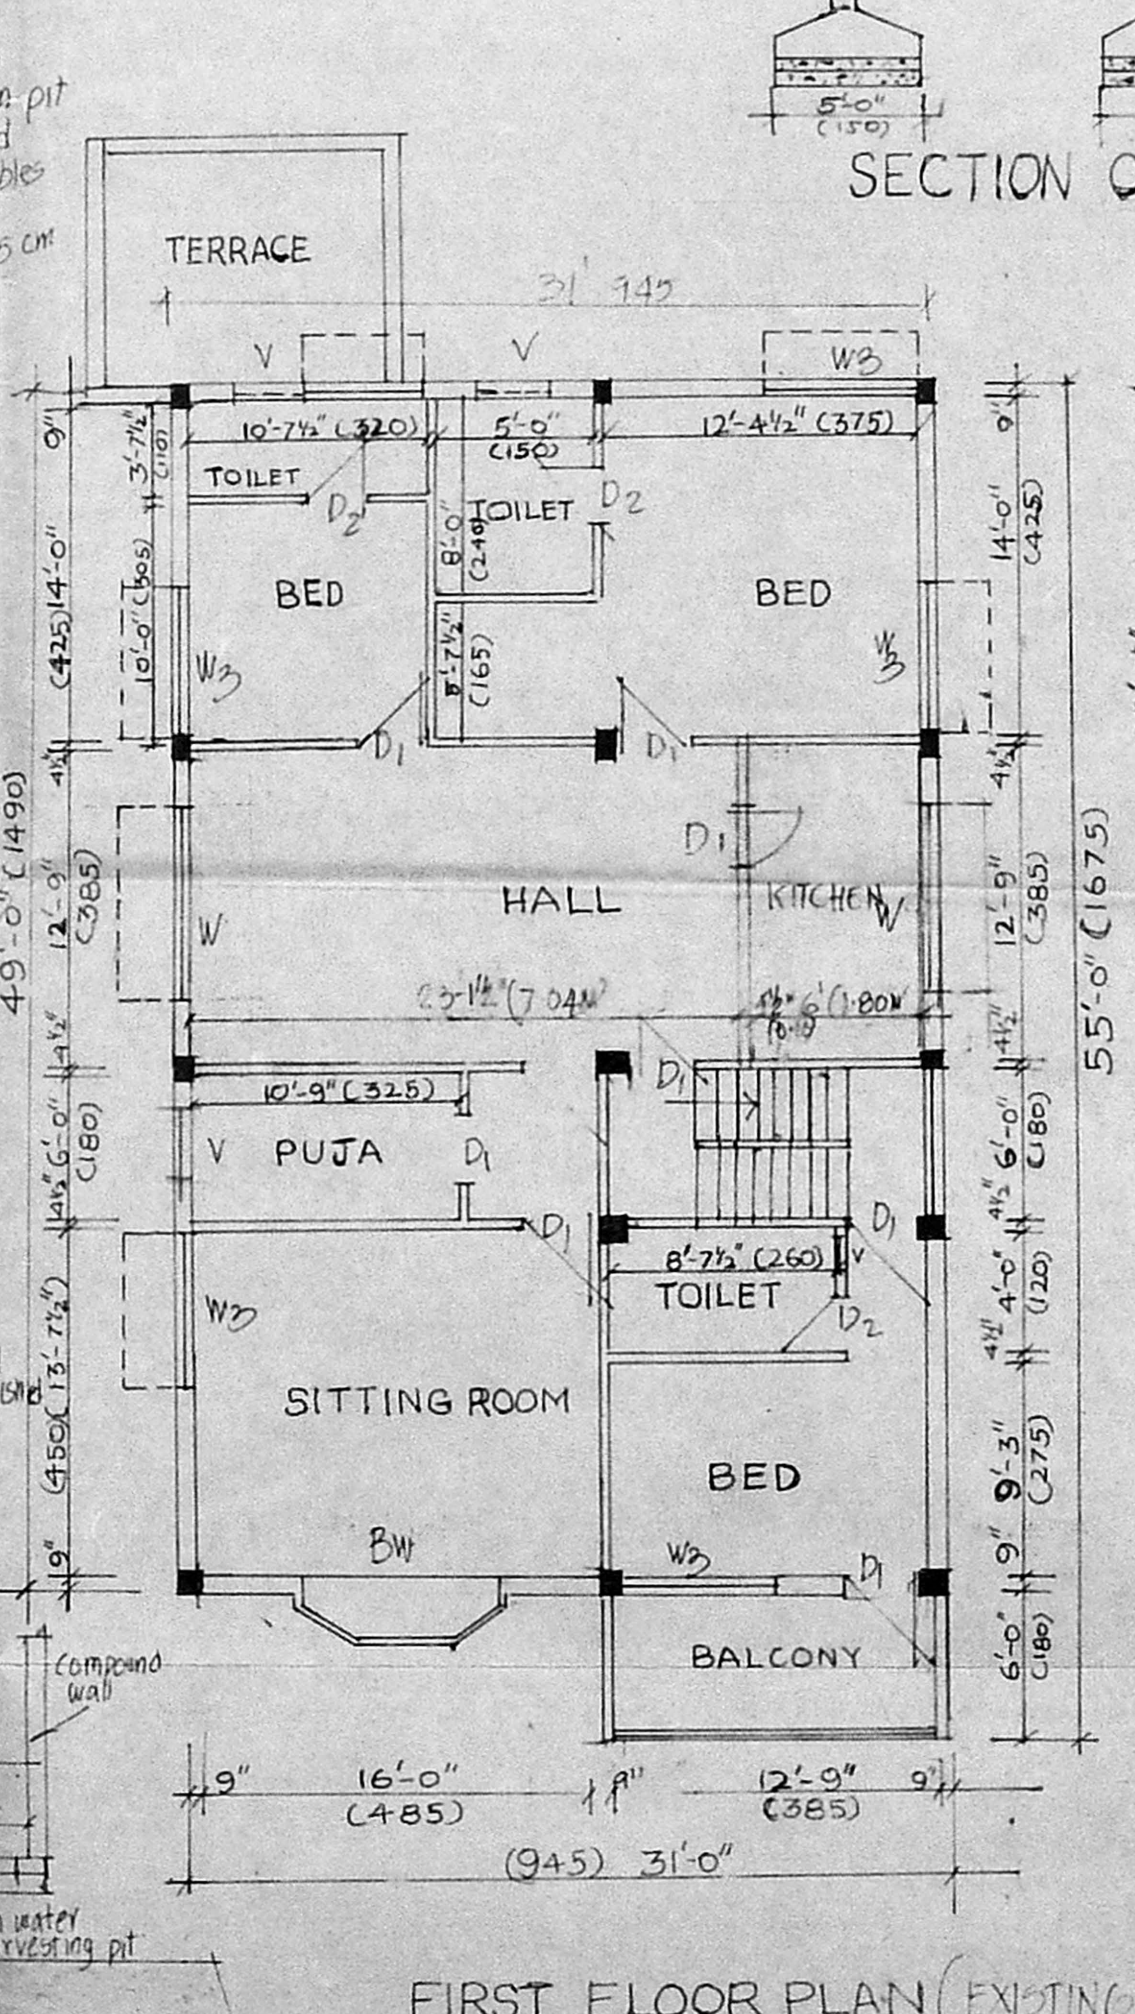

FIRST FLOOR PLAN (EXISTING)

NOTE:-
EXISTING WORK
PROPOSED WORK
BOUNDARY
ROADS SHOWN

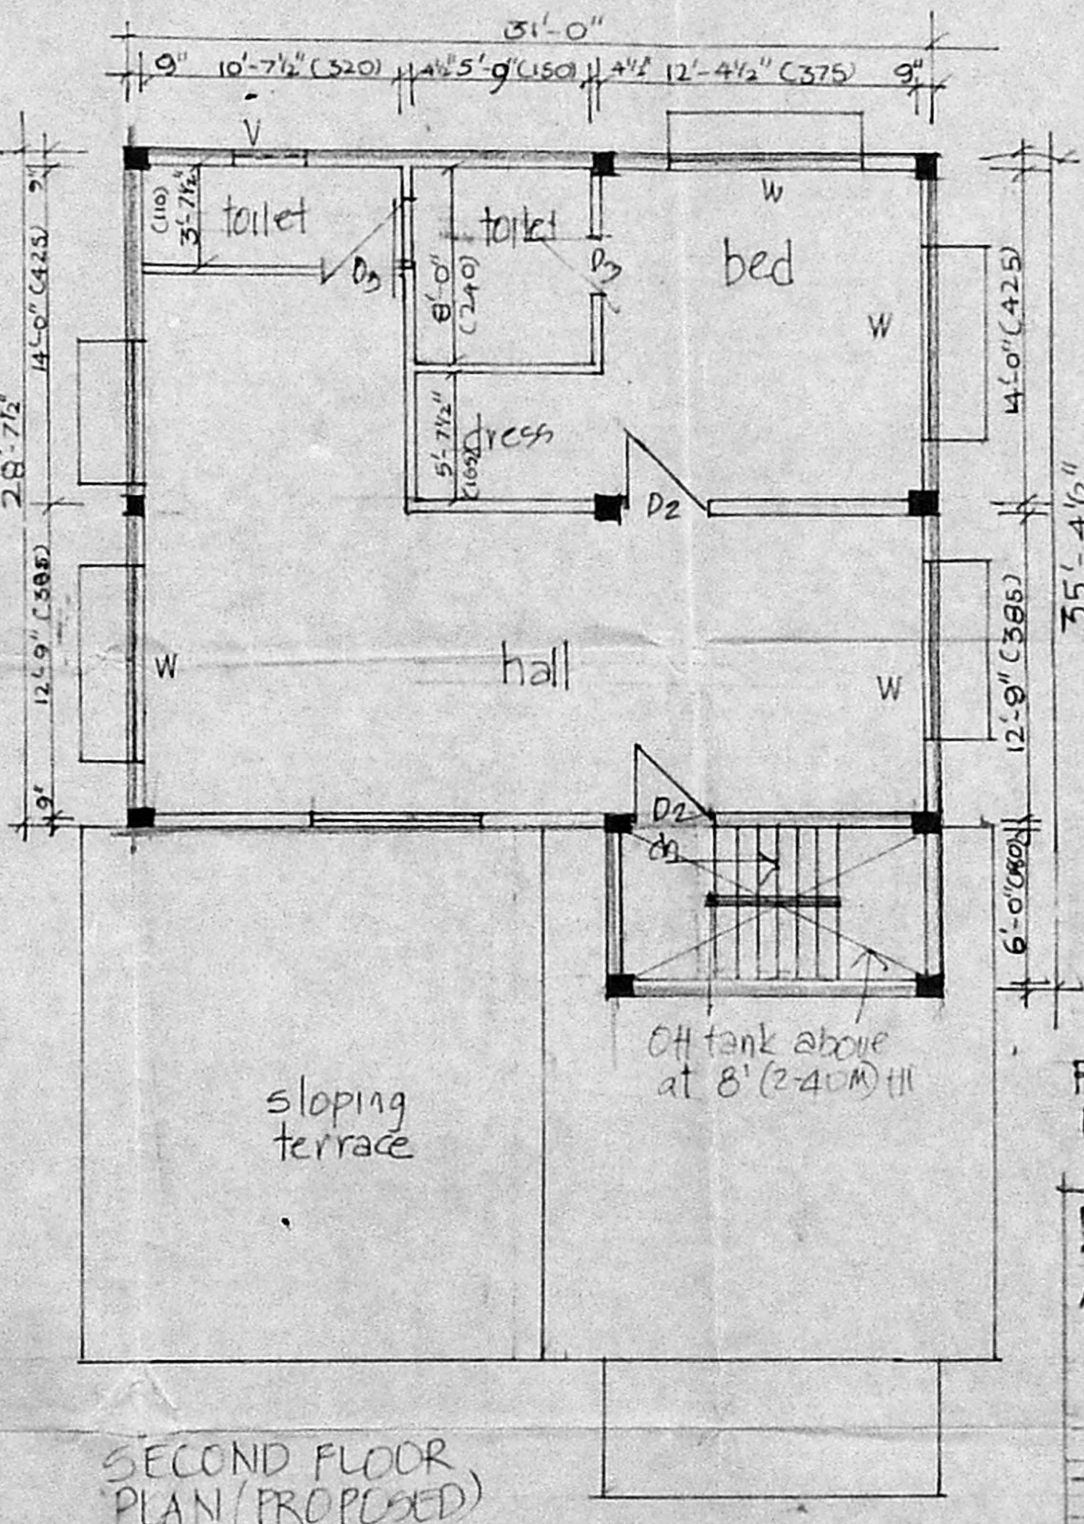


SECOND FLOOR PLAN (PROPOSED)

SPECIFICATION
sand filling in foundation
RCC 1:4:8
RCC cbs beams slab in RCC 1:2:4
mosaic flooring
weathering course laid to slope
bk wk in cm 1:5
weathering course laid to slope
plastering in cm 1:4 1/2:1

SCHEDULE OF JOINERY

D	4x7 (1.20x2.10)	T.W. DOOR
D1	3x7 (0.90x2.10)	DO
D2	2 1/2 x 7 (0.80x2.10)	DO
W	8x4 1/2 (2.40x1.30)	T.W. WINDOW
W1	6x4 1/2 (1.80x1.30)	DO
W2	5x4 1/2 (1.50x1.30)	DO
W4	4x3 (1.20x1.10)	DO
V	2 1/2 x 2 (0.80x0.80)	ventilator
V1	2x1 (0.60x0.30)	DO
BW	8x8 1/2 (2.40x1.95)	bay window

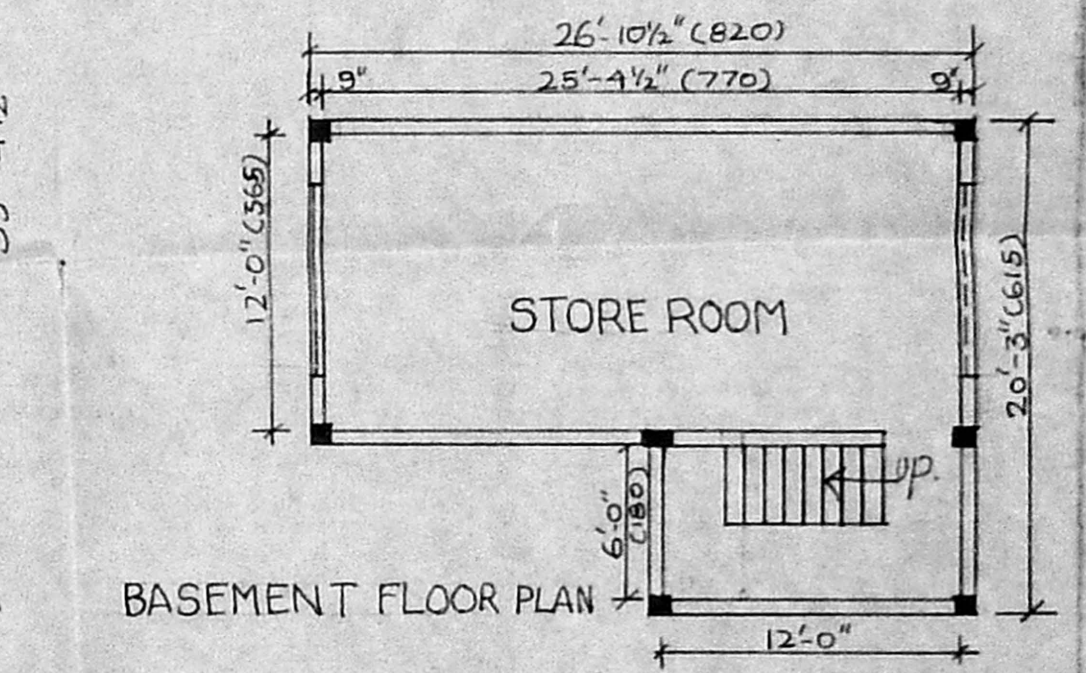

BASEMENT FLOOR PLAN

REVISED PLAN TO SANCTIONED PLAN
PPAND 220/86 dt 29/12/86
P.No 210/86 dt 29/12/86

PROPOSED SECOND FLOOR TO EXISTING BUILDING
AT NO 12 BHARATHI NAGAR IIND STREET, KODAMBAKKAM
T. NAGAR MADRAS FOR MR P. KUMAR.

SCALE 1"=8'(1CM=1M)

DATE 6/8/96

Er. M. ULAGANATHAN M.E.
Class I (290) Licenced by
(122) Duraisamy Mudali Street
Kunrathur, P.O. Ctr. - 600 069

M. ULAGANATHAN M.E.
12 DURAISAMY ST
KUNRATHUR
CHENNAI 600069

OWNER.