

SCHEDULE OF JOINEERY

D	DOOR	3'3" x 7'0"	1.00 x 2.13
D1	DO	3'0" x 7'0"	0.91 x 2.13
D2	DO	2'6" x 7'0"	0.76 x 2.13
D3	DO	8'0" x 7'0"	2.44 x 2.13
W	WINDOW	8'0" x 4'0"	2.44 x 1.22
W1	DO	6'0" x 4'0"	1.83 x 1.22
W2	DO	4'0" x 4'0"	1.22 x 1.22
W3	DO	5'0" x 4'0"	1.52 x 1.22
F/W1	FRANCH WINDOW	8'0" x 7'0"	2.44 x 2.13
F/W2	DO	7'0" x 7'0"	2.13 x 2.13
V	VENTILATOR	2'0" x 1'0"	0.76 x 0.46
J	JALTY	5'0" x 4'0"	1.52 x 1.22

SPECIFICATION

FOUNDATION - R.C.C. IN 1:4:8
 R.C.C WORK - COLUMN, BEAM, LINTEL, SUN-SHADE, IN 1:2:4 MIX.
 SUPER STRUCTURE - BRICK WORK IN C.M. 1:5
 PLASTERING FOR WALLS IN C.M. 1:4 AND
 CEILING IN C.M. 1:3
 WOOD WORK FOR DOORS AND WINDOWS IN
 WELL SEA SOWNED COUNTRY WOOD.

COLOUR INDEX


	PROPOSED
	ROAD
	SITE UNDER REFERENCE

PLAN SHOWING THE PROPOSED
 RESIDENTIAL & DEPARTMENTAL STORE AT
 DOOR NO. 2, KUPPAIAH CHETTY ST,
 WEST MAMBALAM MADRAS - 33.
 T.S. NO. 2, BLOCK NO. 7.


SCALE: 8" TO AN INCH 1:100

AREA STATEMENT	INSQ.FT.	IN SQ.MTR.
TOTAL PLOT AREA	7040	654.016
GROUND FLOOR AREA	4565	424.088
FIRST FLOOR AREA	4565	424.088
TOTAL	9130	848.176
COVERAGES		64.87%
F.S.I		1.296


Subj Plan
 02/19726/46
 [Signature]

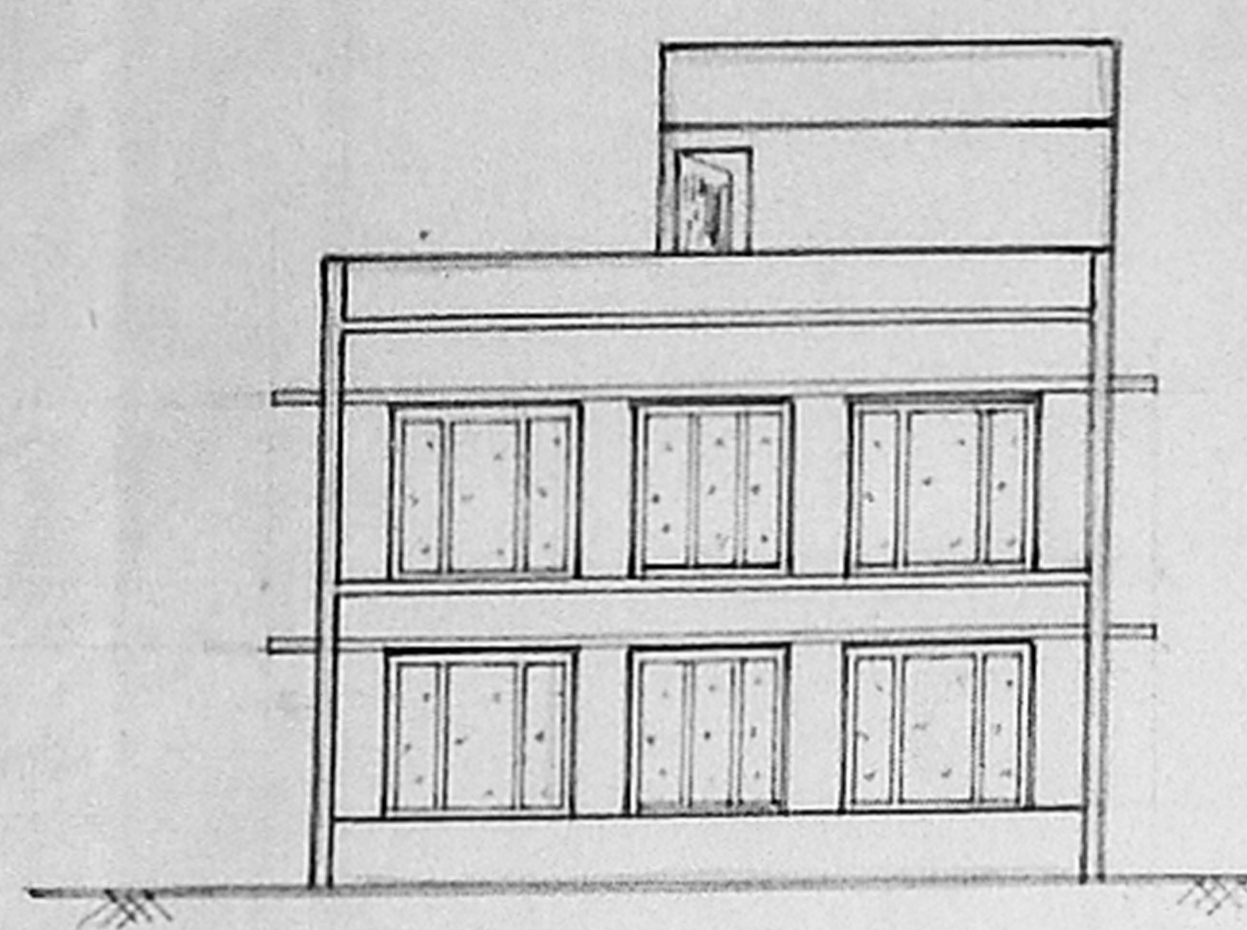


FRONT ELEVATION

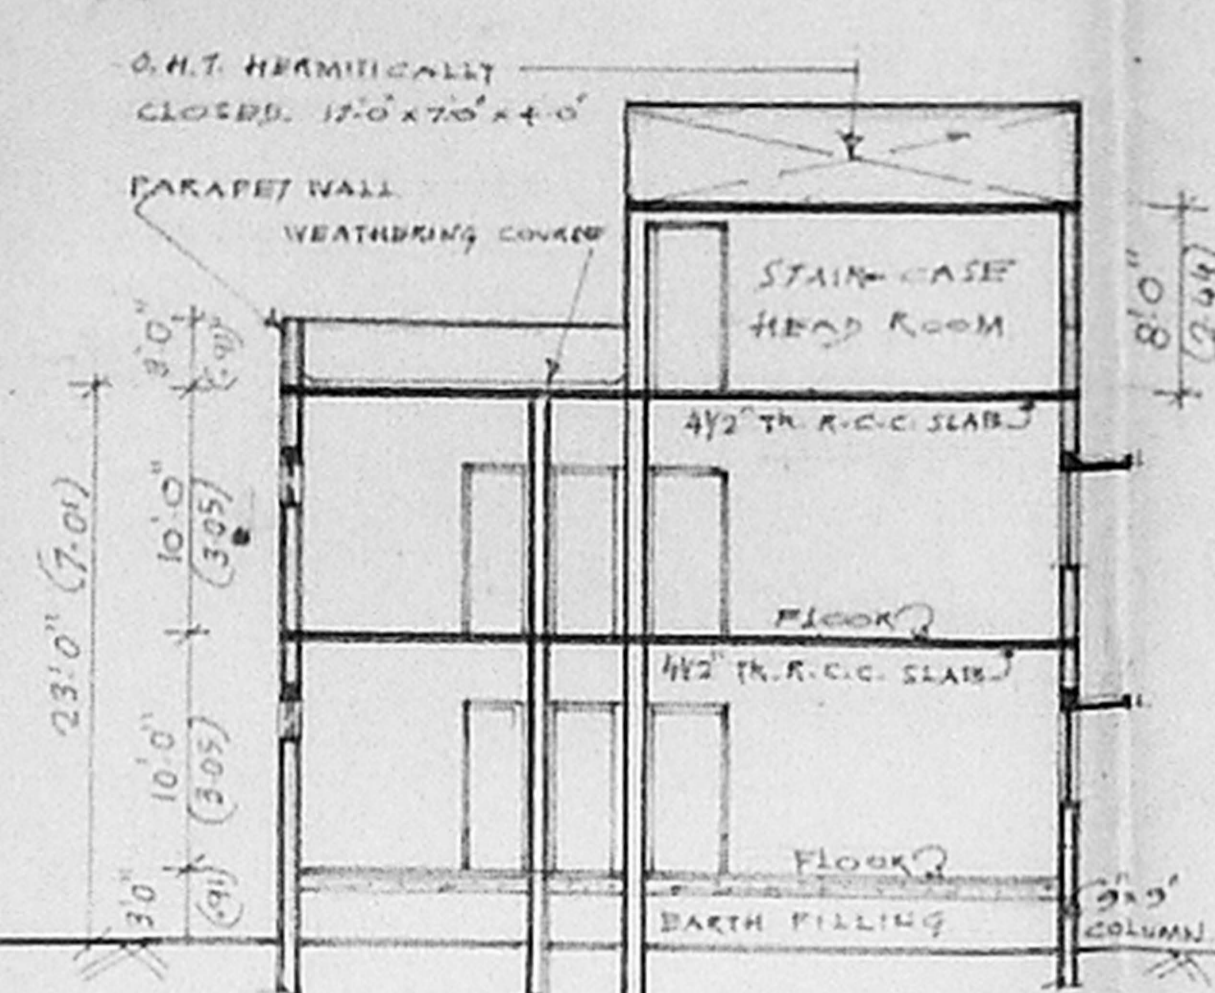


SECTION ON "A-A"

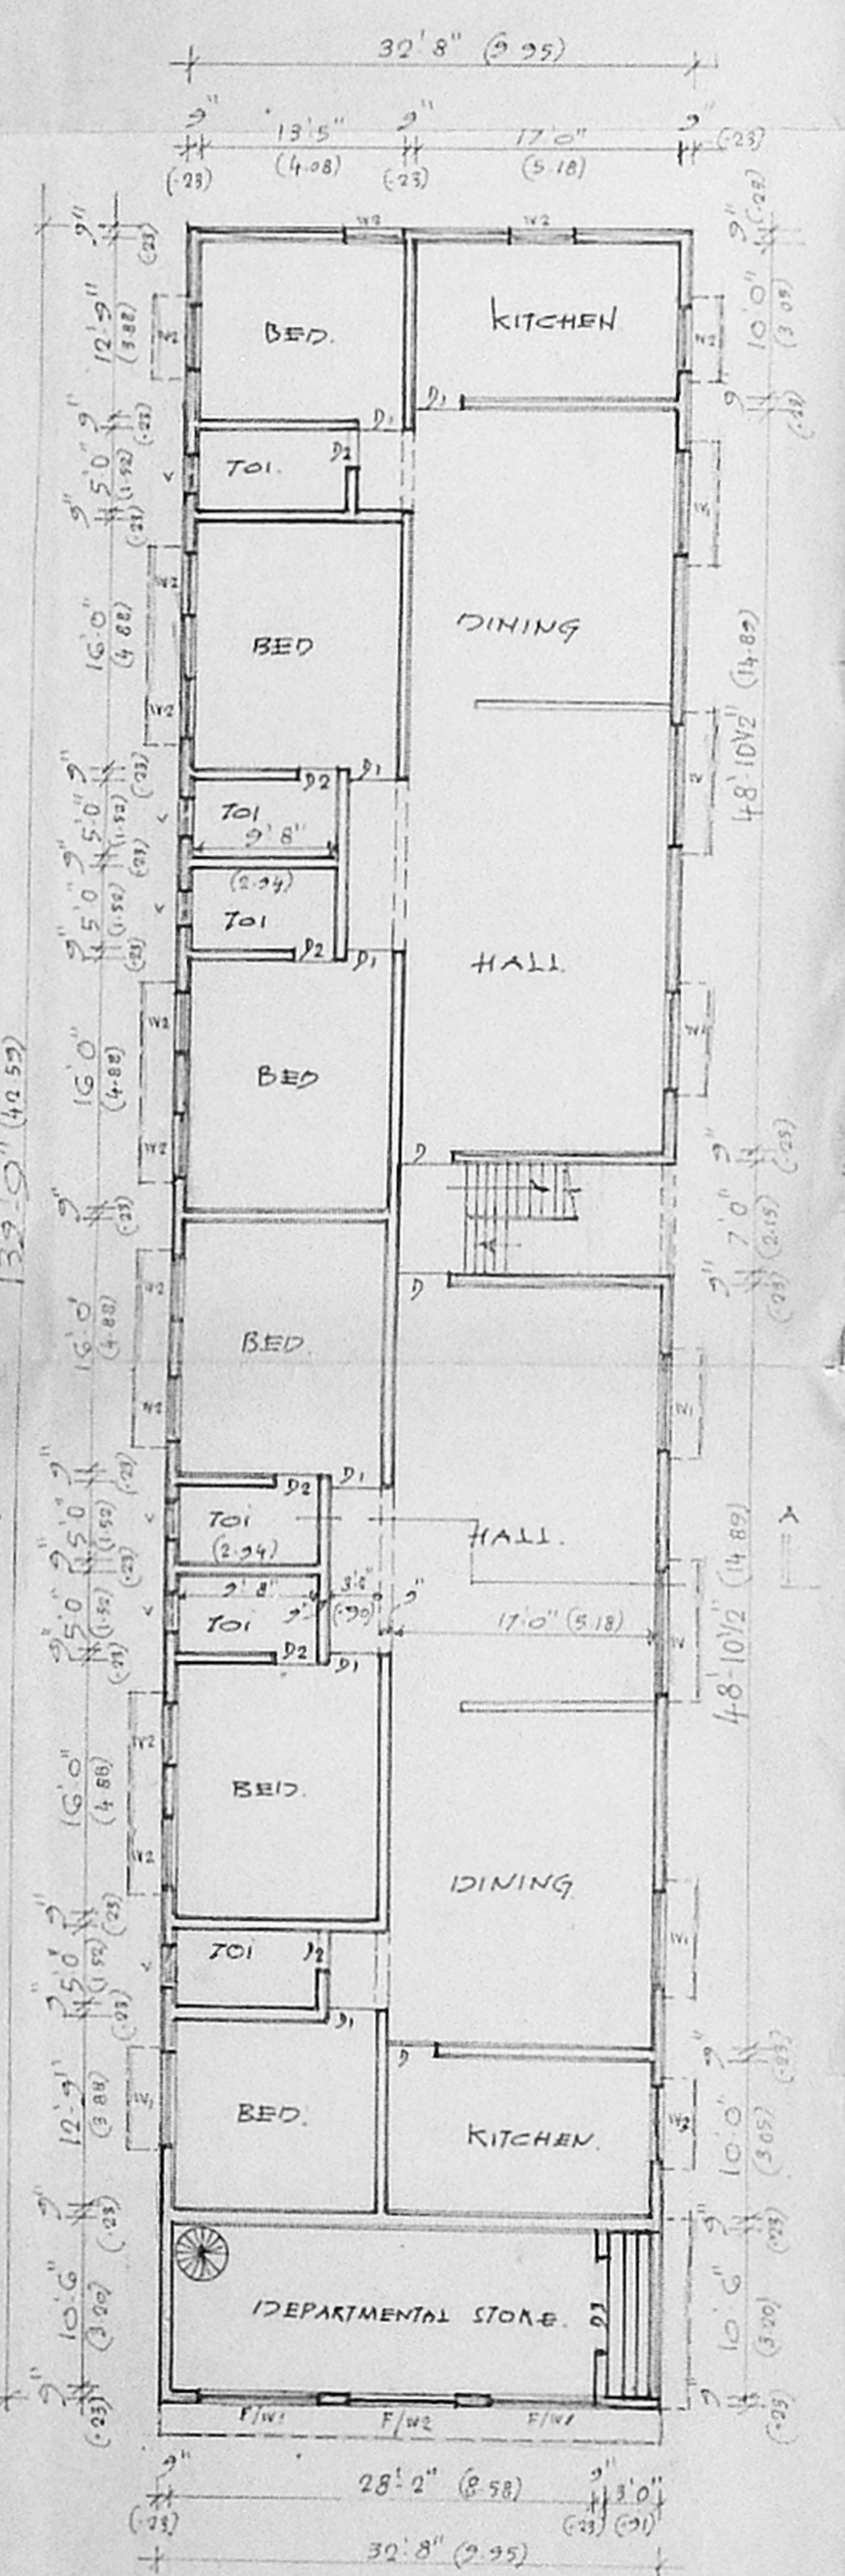


GROUND FLOOR PLAN

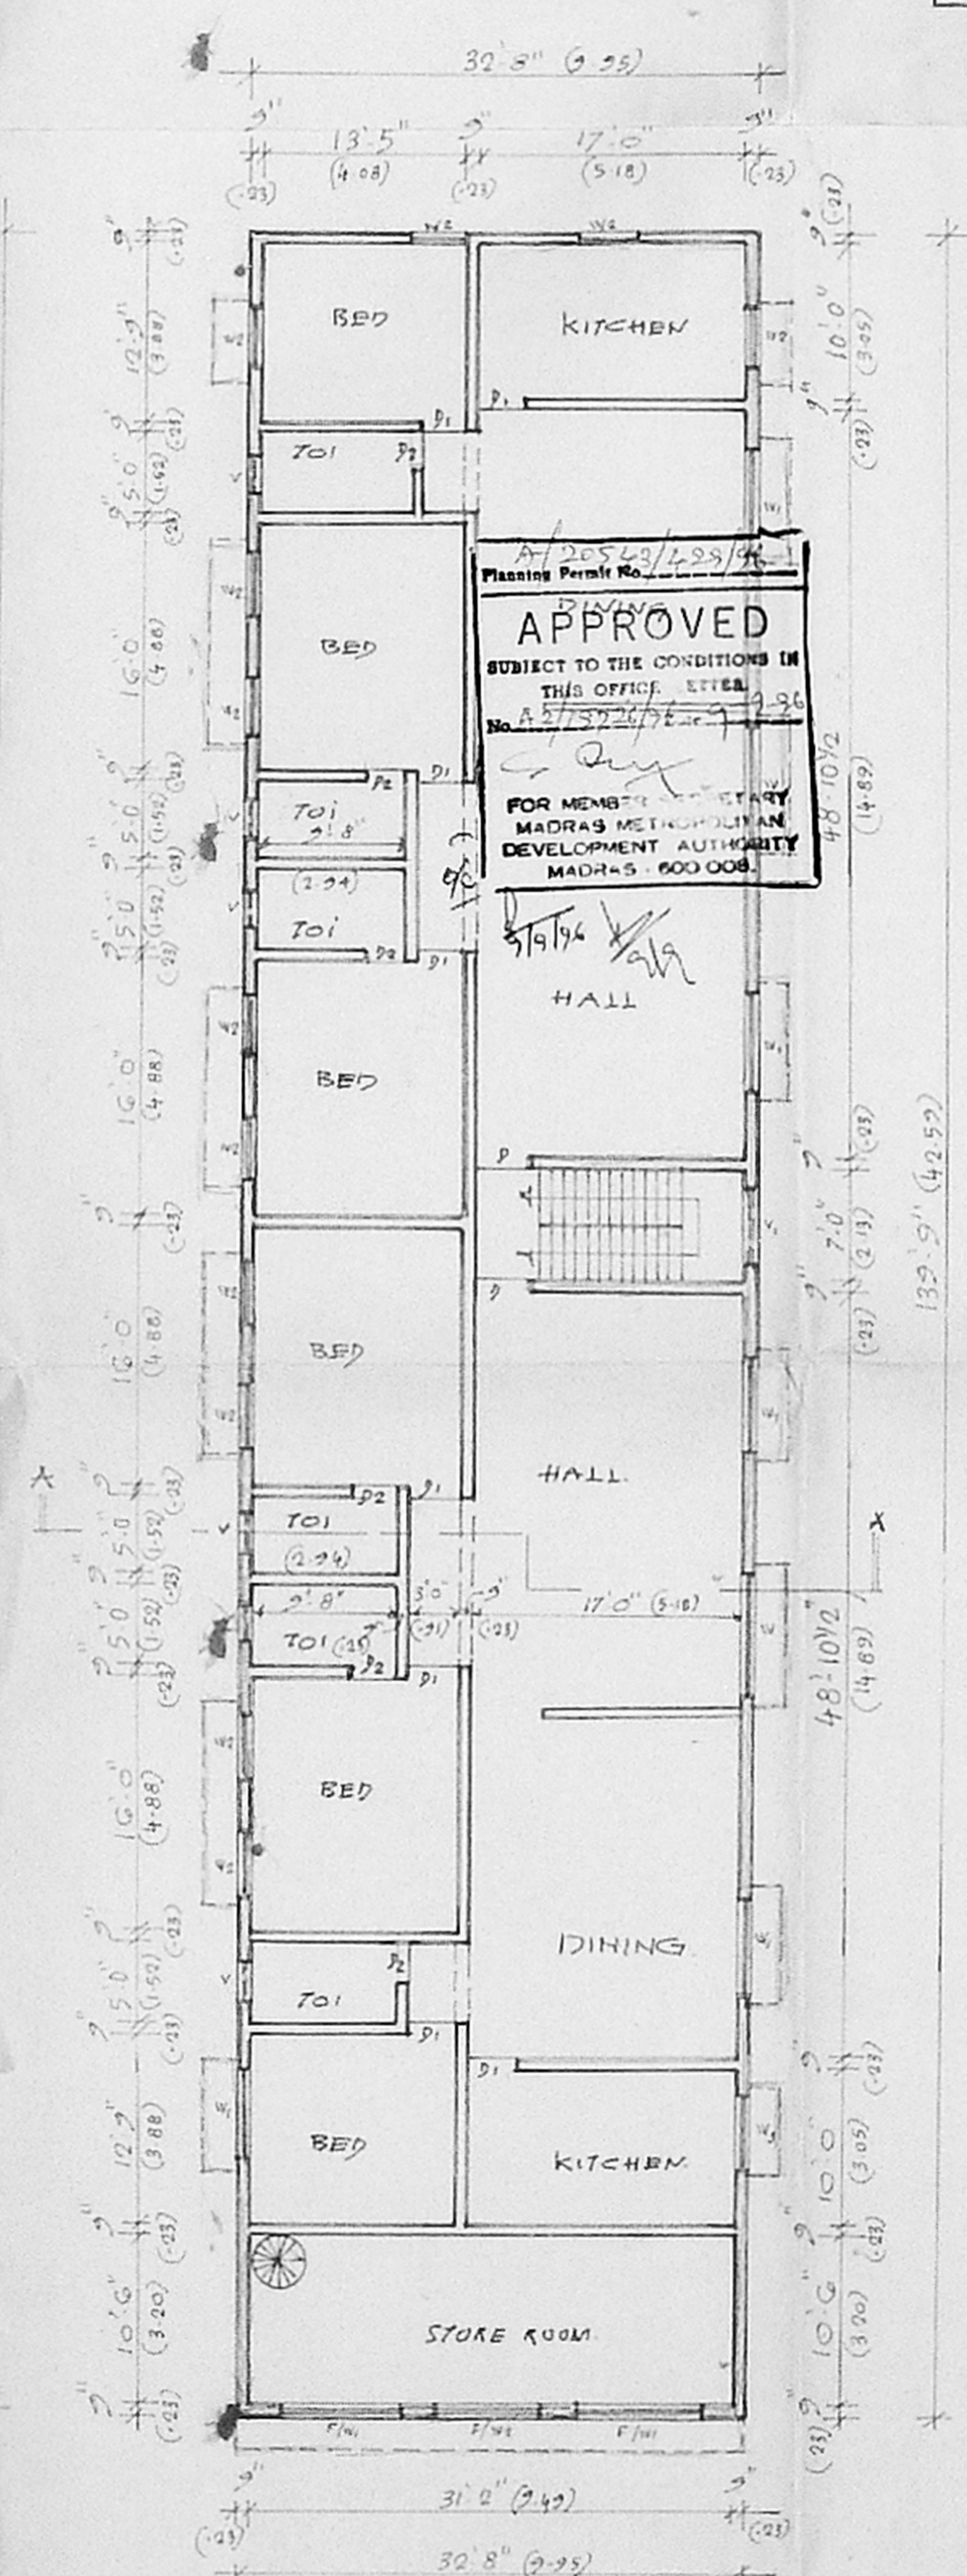


FIRST FLOOR PLAN

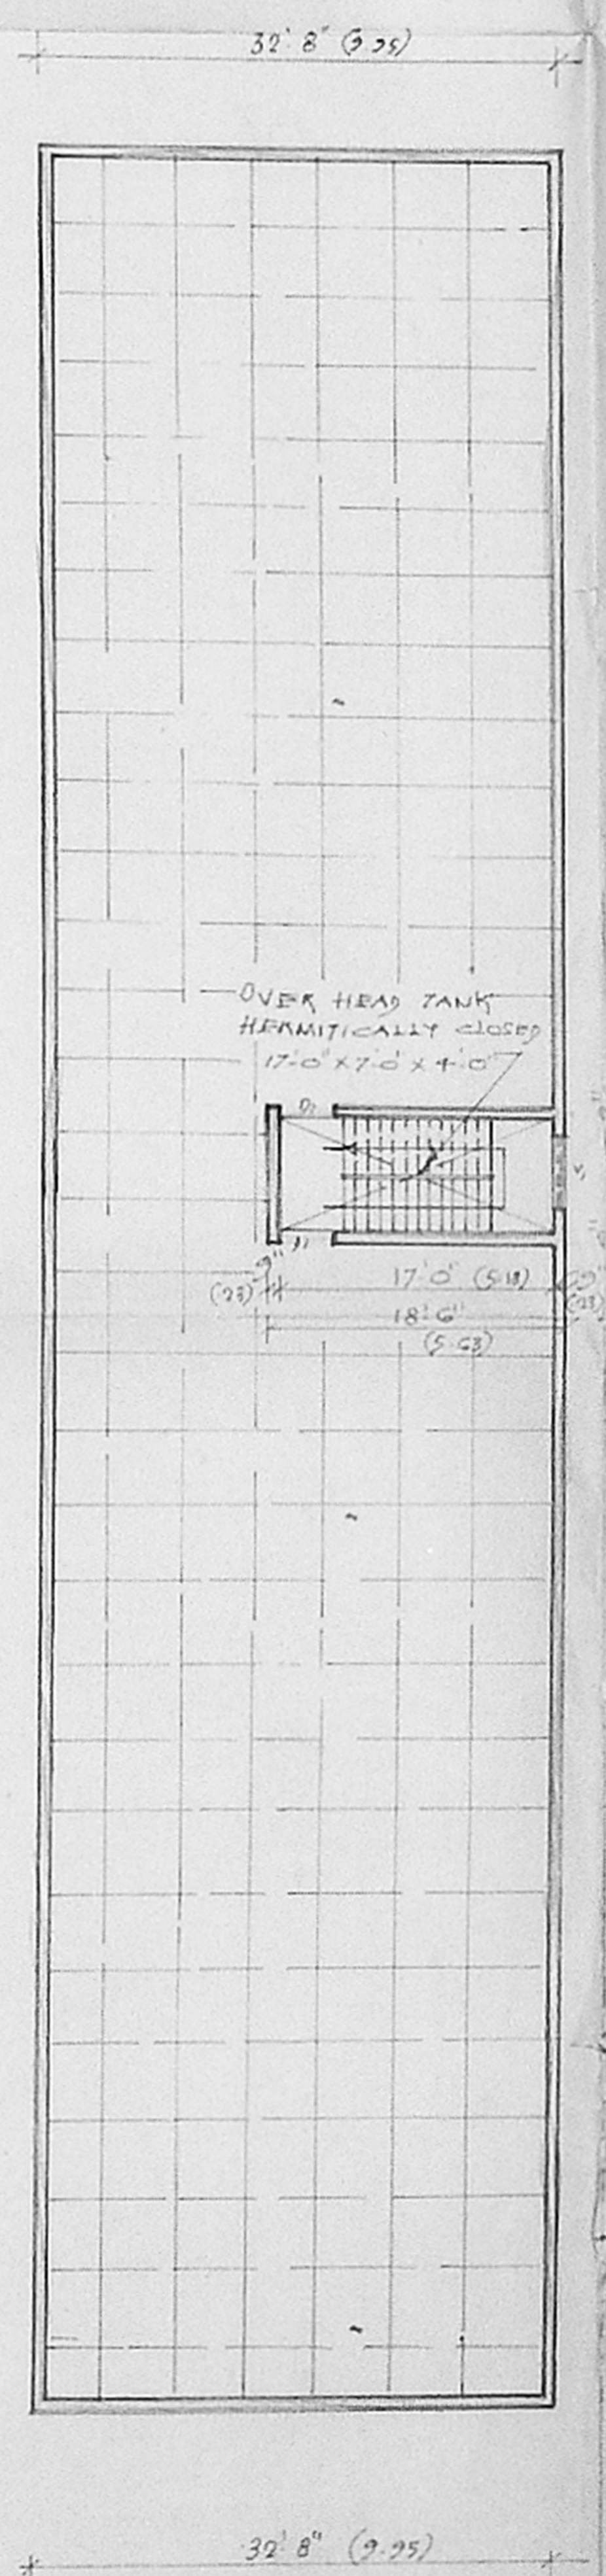

TERRACE FLOOR PLAN

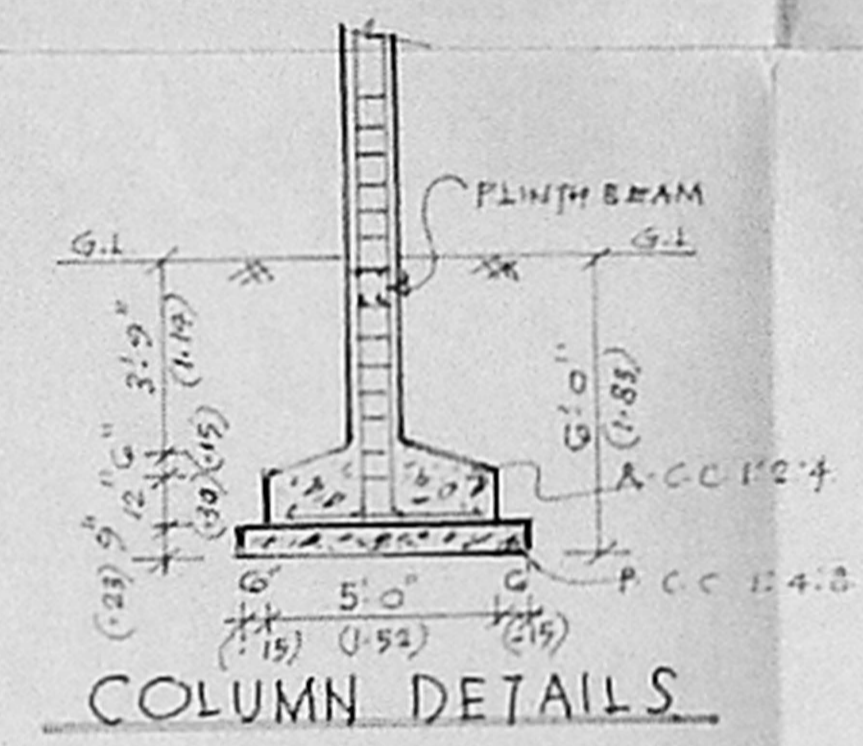

COLUMN DETAILS

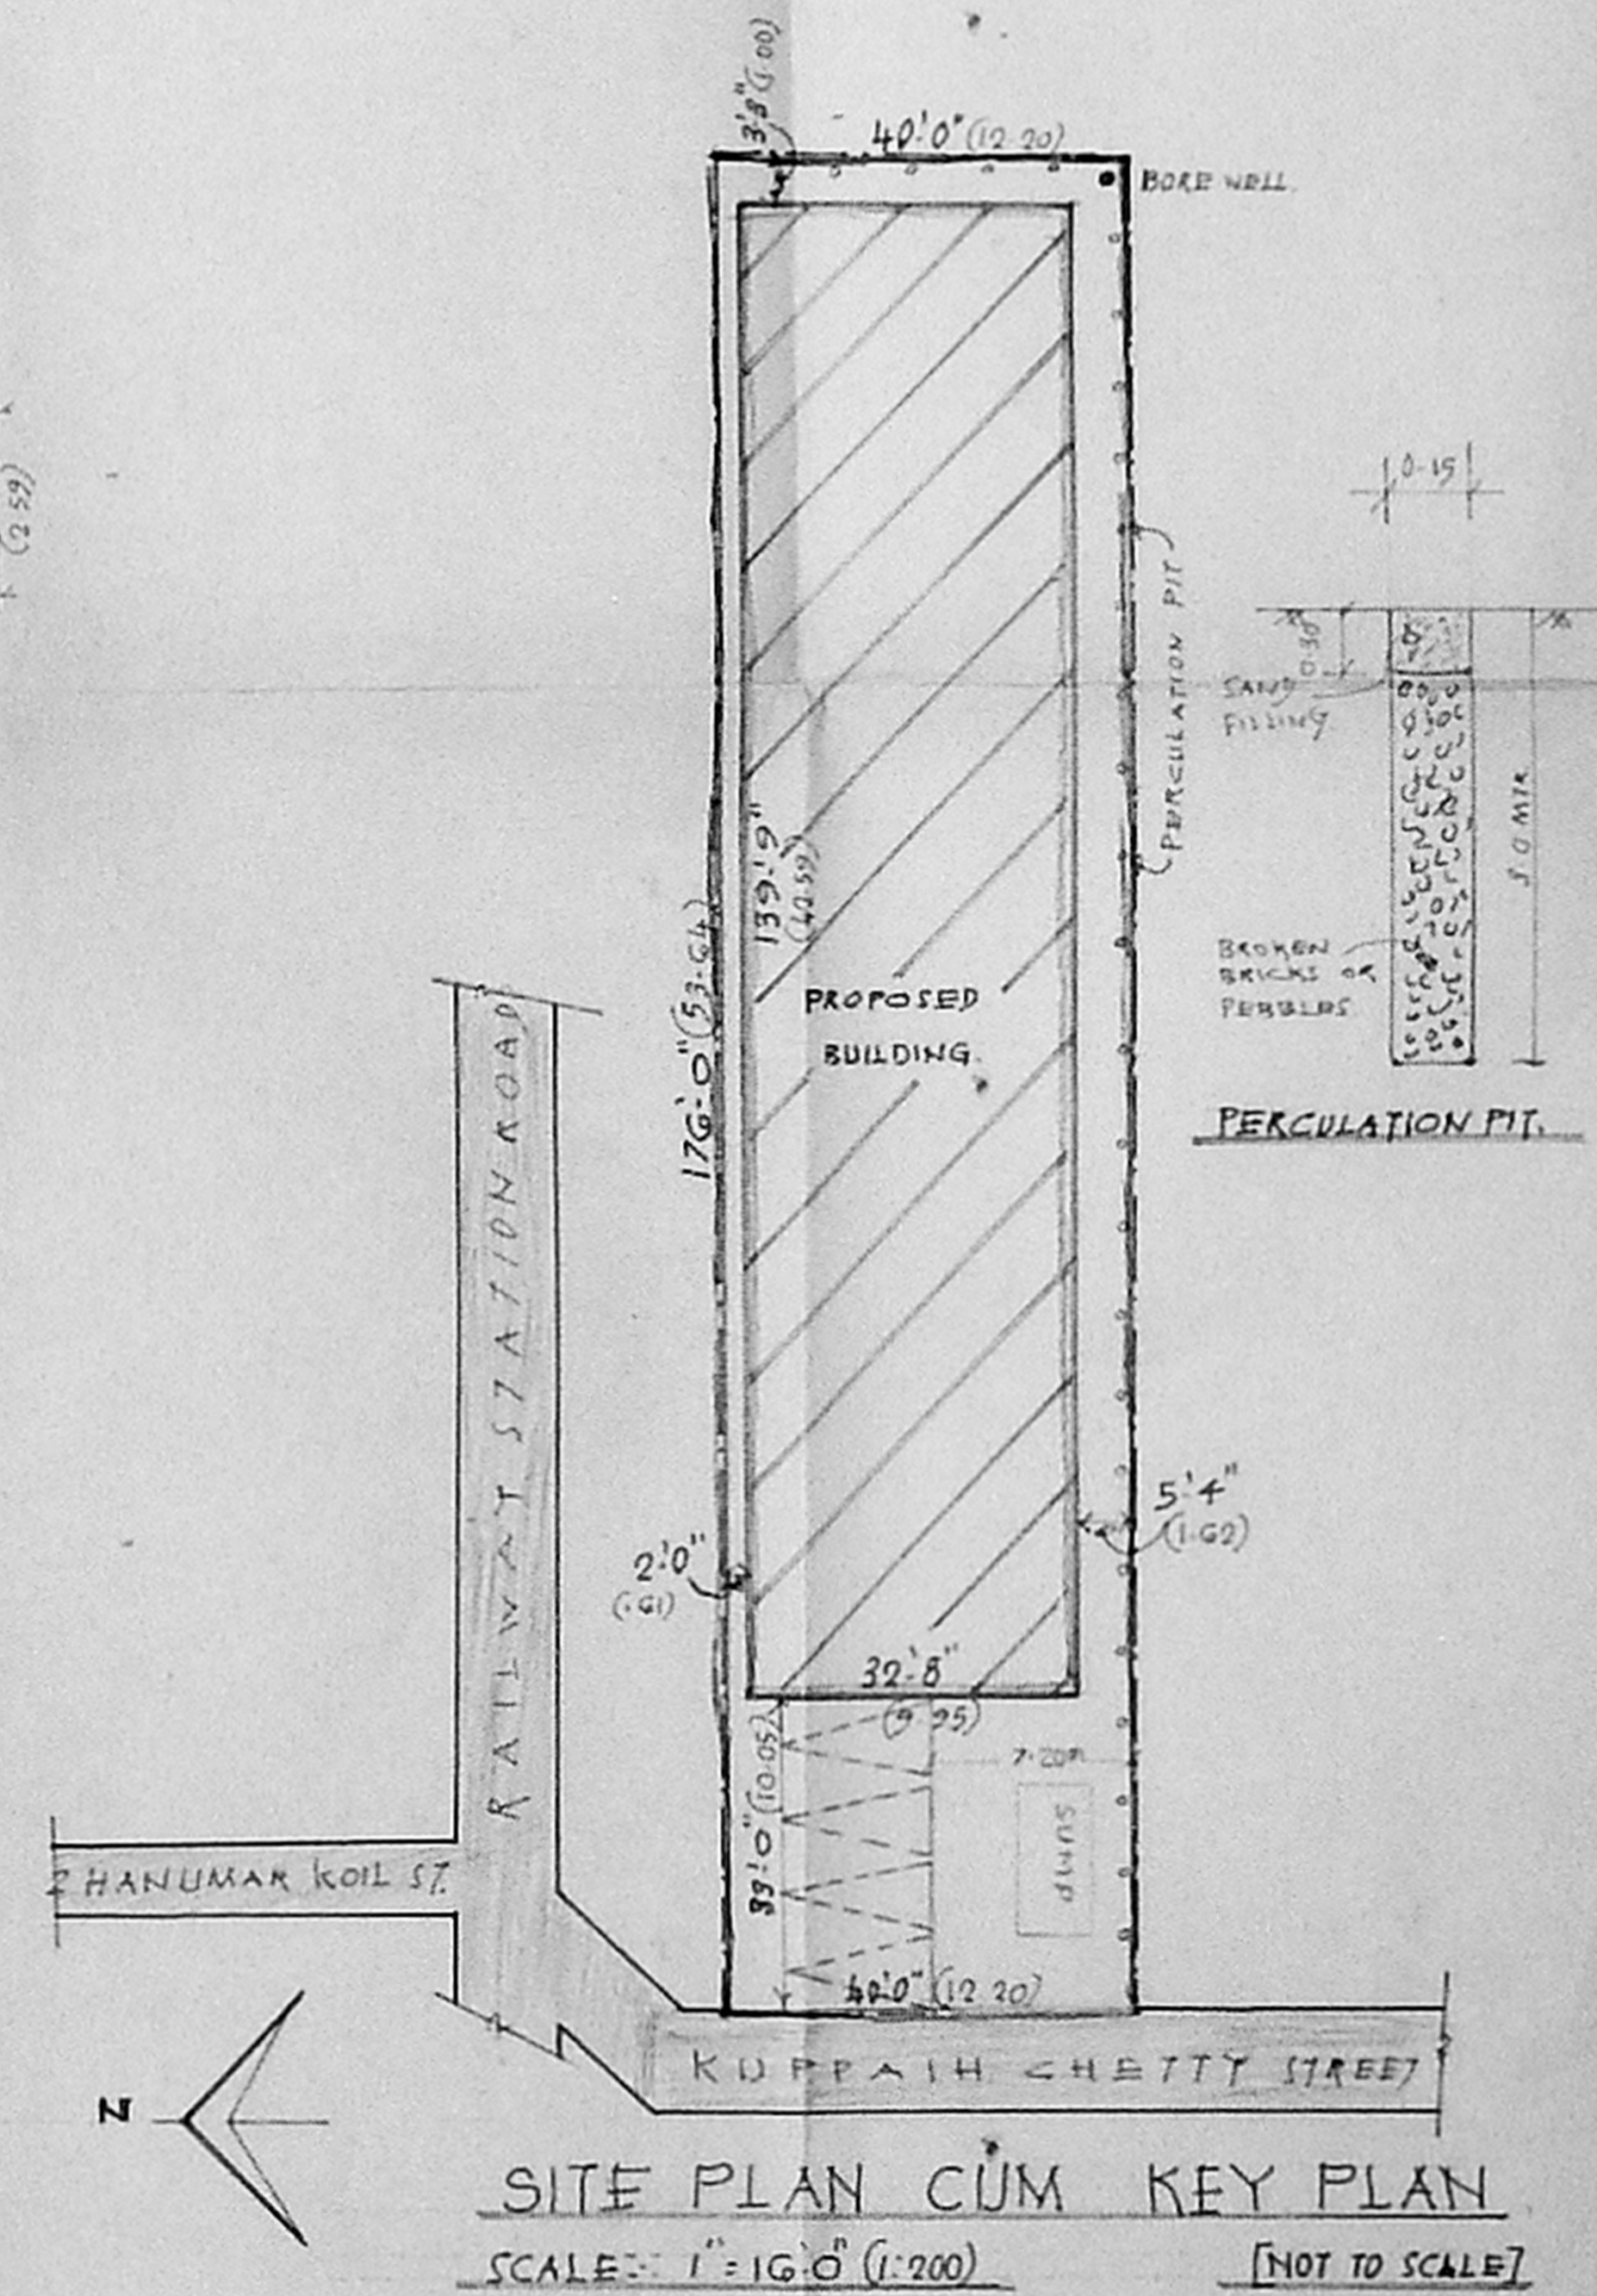

SITE PLAN CUM KEY PLAN
 SCALE: 1" = 16'0" (1:200) [NOT TO SCALE]

S. Duraiswamy
 S. DURAI PANDIAN,
 ARCHITECT, F.I.T., A.I.A.
 36, [Address]
 Lic. No. [Number]
 [Signature]